


APARTMENT WINDOWS

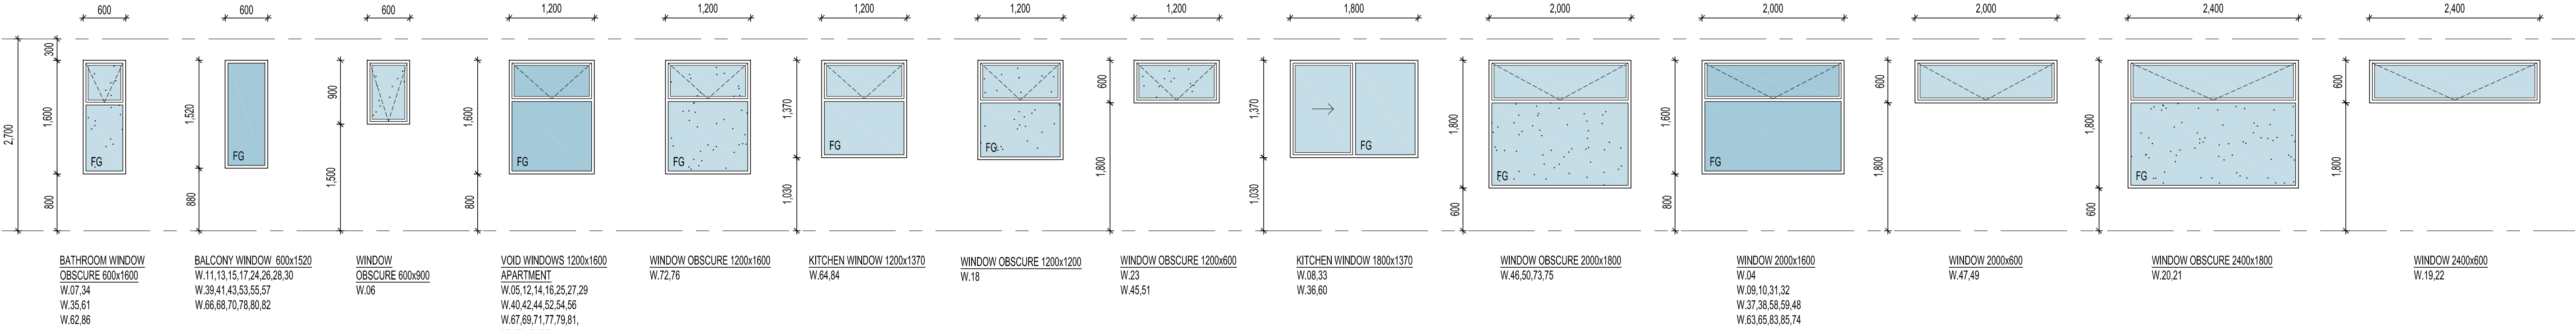

WINDOW NOTES

THIS DRAWING IS TO BE READ IN CONJUNCTION WITH ALL OTHER DRAWINGS, DOCUMENTATION, SCHEDULES AND SPECIFICATIONS

GROUND LEVELS AND FINISHED FLOOR LEVELS INDICATED ARE APPROXIMATE ONLY AND ARE TO BE CONFIRMED ON SITE

ALL GLAZING TO COMPLY WITH AS1288 AND NCC (PART 3.6) INCLUDING ANY SAFETY GLASS INSTALLATION

ALL WINDOW SIZES TO BE VERIFIED ON SITE BY CONTRACTOR PRIOR TO ANY ORDERS AND/OR INSTALLATION

ALL OPEN SASHES TO BE FITTED WITH FLY SCREEN

ALL OPEN-ABLE UPPER LEVEL WINDOWS LESS THAN 1.7m FROM UPPER FFL MUST BE RESTRICT TO NOT ALLOW OPENING GREATER THAN 125mm OR A SCREEN SECURELY FITTED THAT IS IRREMOVABLE, UNLOCKED OR OVERRIDDEN
- THE RESTRICTED DEVICE OR SCREEN MUST RESIST A HORIZONTAL FORCE OF 250N


PROVIDE FIXED OBSCURE GLAZING TO WINDOWS 1.5m/1.7m ABOVE UPPER LEVEL (SHOWN DOTTED)

PROVIDE OBSCURE GLAZING TO WET AREA WINDOWS INC. BATHROOM, ENSUITE, WC, ETC. (SHOWN DOTTED)


MAKE GOOD TO ALL WALLS, FLOORS AND SURFACES AFFECTED BY WORK CARRIED OUT DURING NEW WORK

CONTRACTOR MUST VERIFY WITH PROPRIETOR OR ARCHITECT ANY DISCREPANCIES OR ALTERATIONS TO WINDOW LAYOUTS BEFORE ANY WORK IS COMMENCED

PENTHOUSE WINDOWS

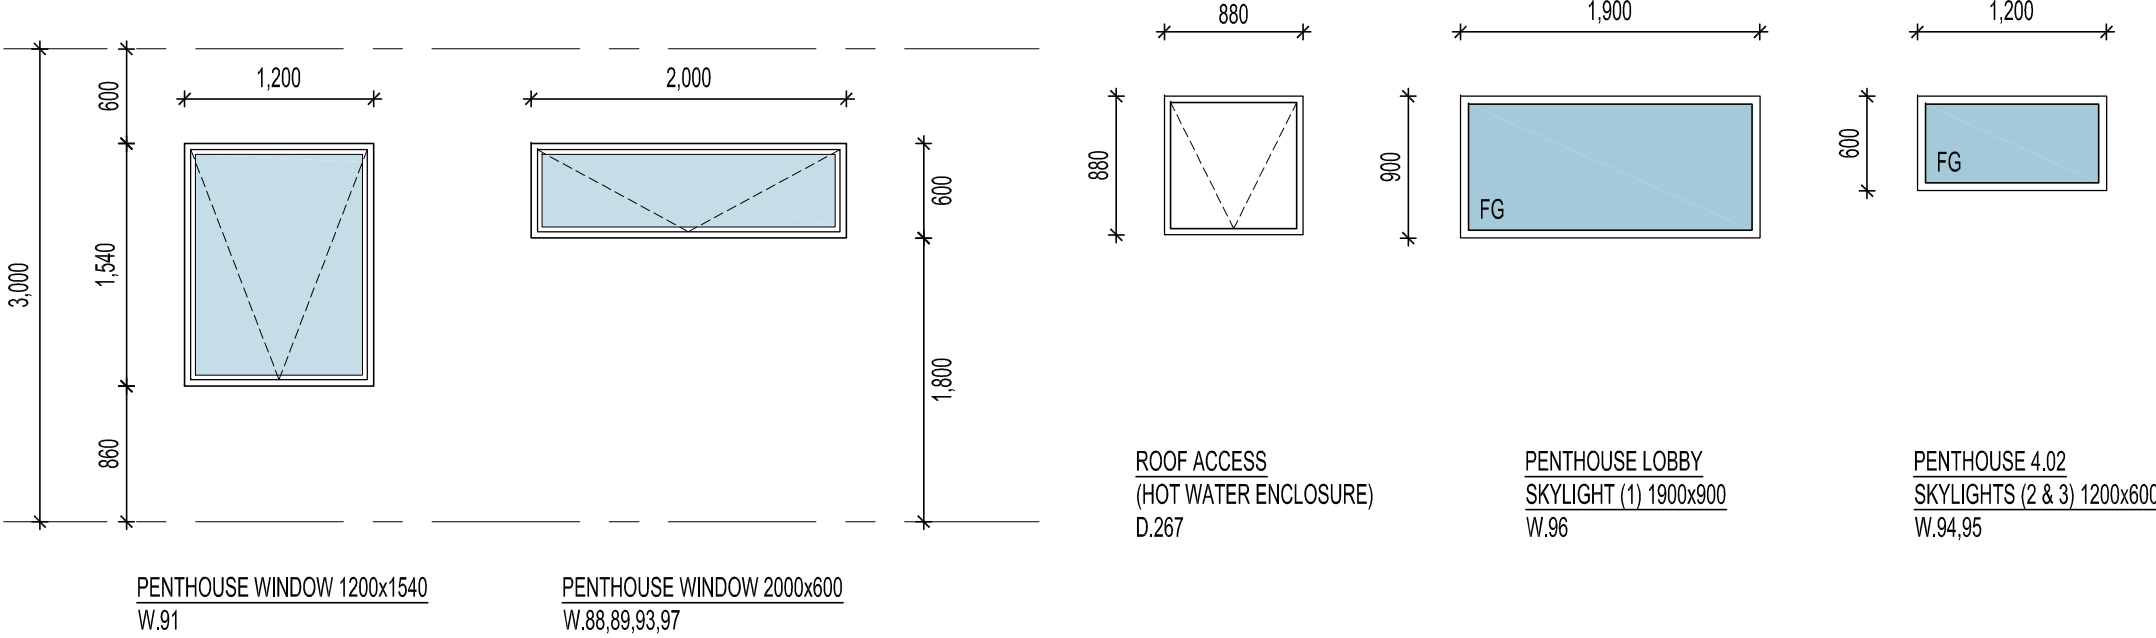


CAFE & OFFICE WINDOWS & DOORS

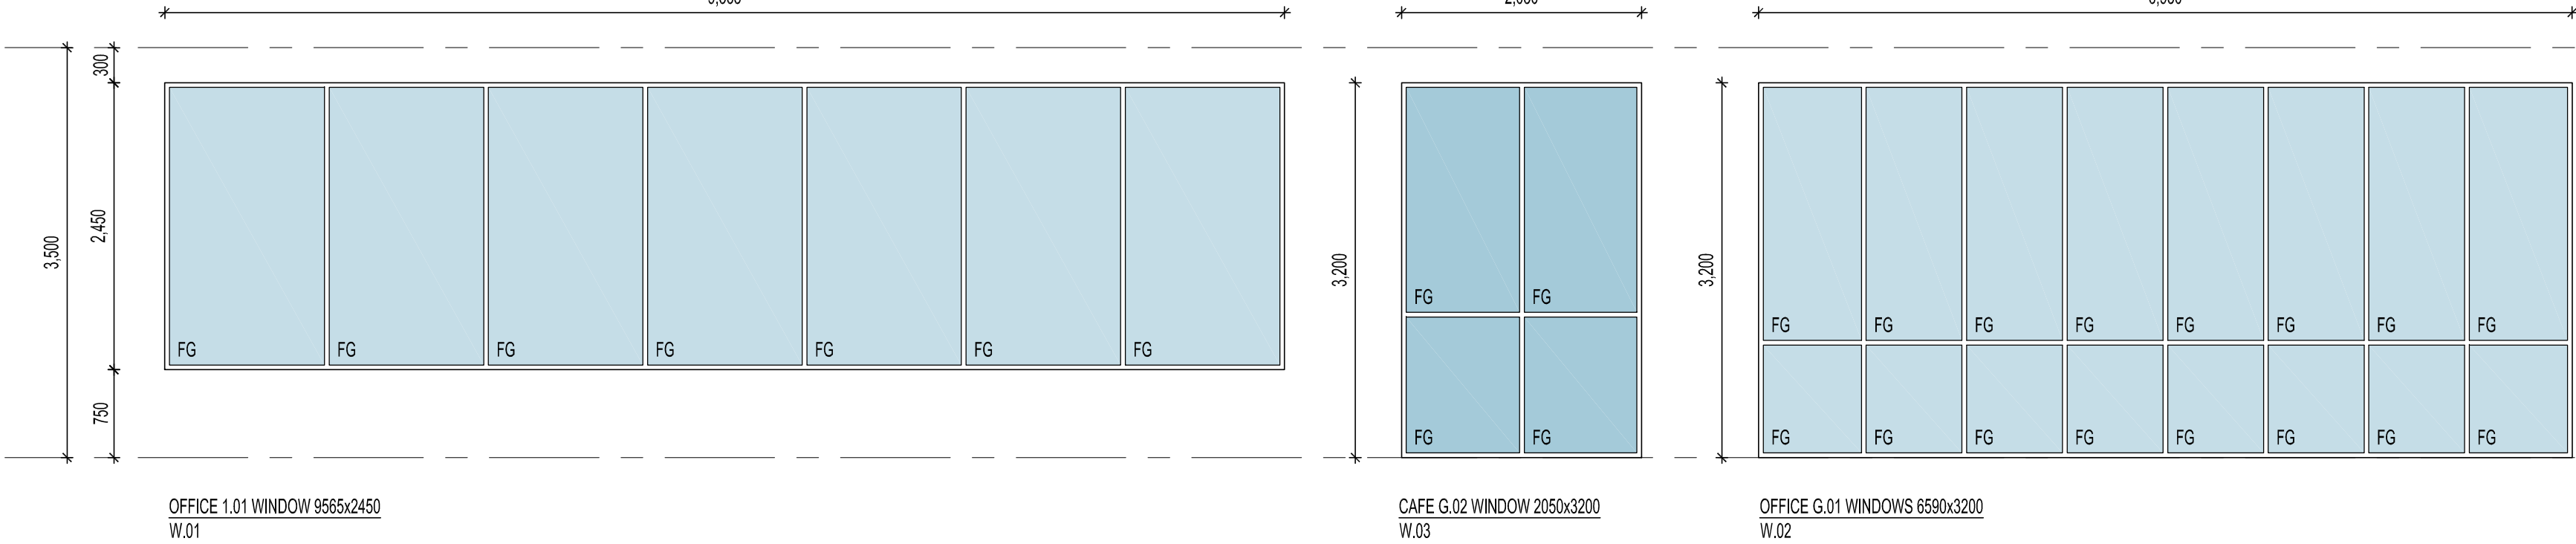


FLOOR LEGEND

8	BASEMENT LEVEL
1	GROUND FLOOR LEVEL
2	FIRST FLOOR LEVEL 1
3	SECOND FLOOR LEVEL 2
4	THIRD FLOOR LEVEL 3
5	FOURTH FLR PENTHOUSE LEVEL 4

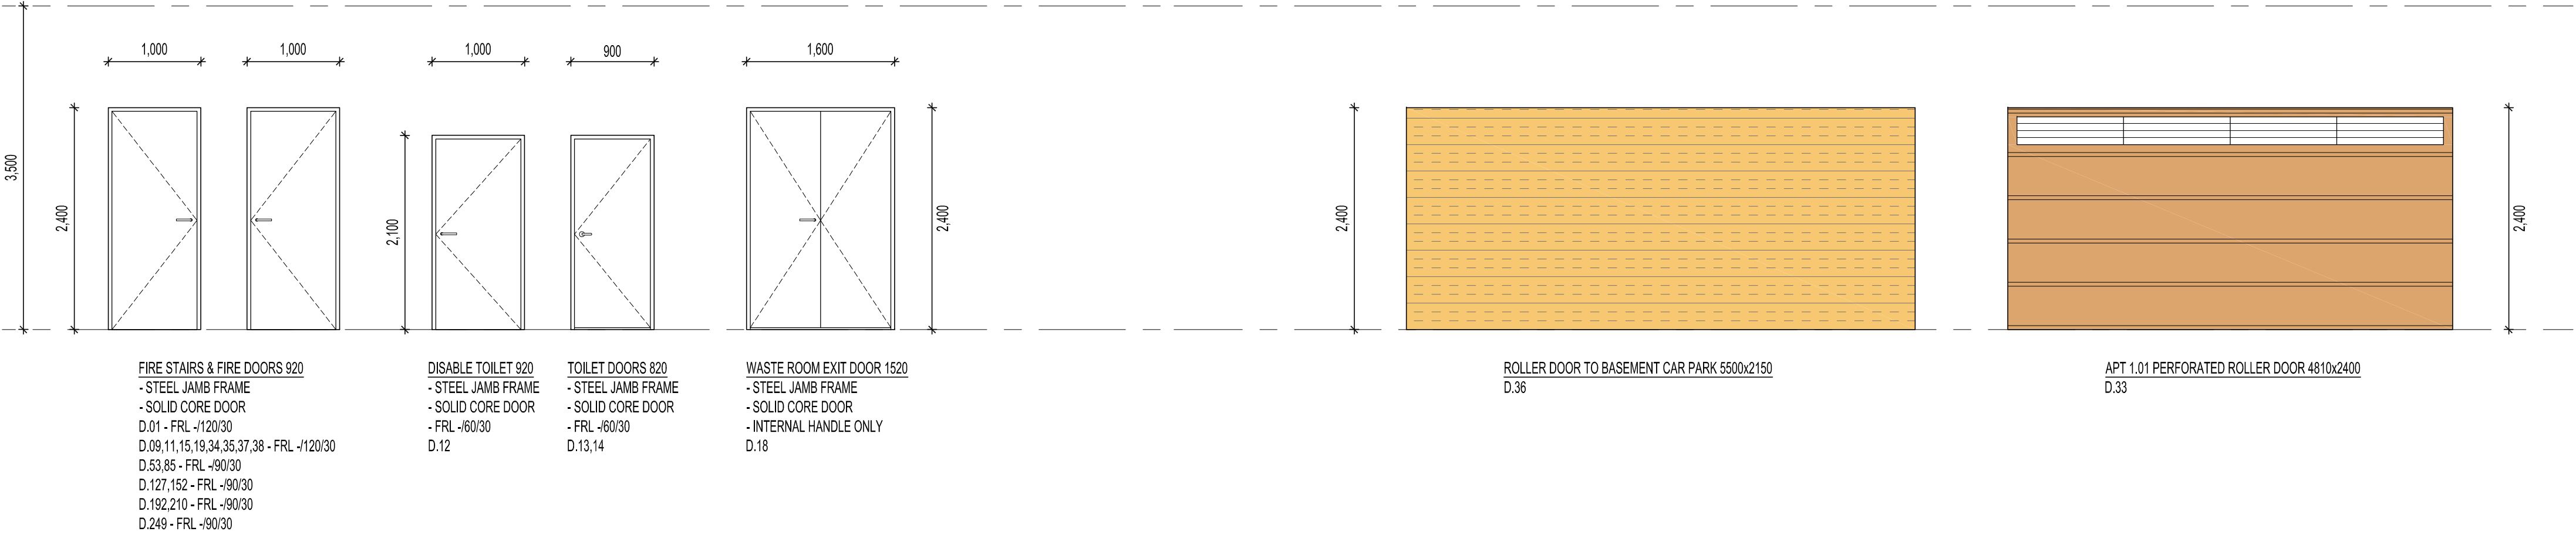


CAFE & OFFICE WINDOWS & DOORS

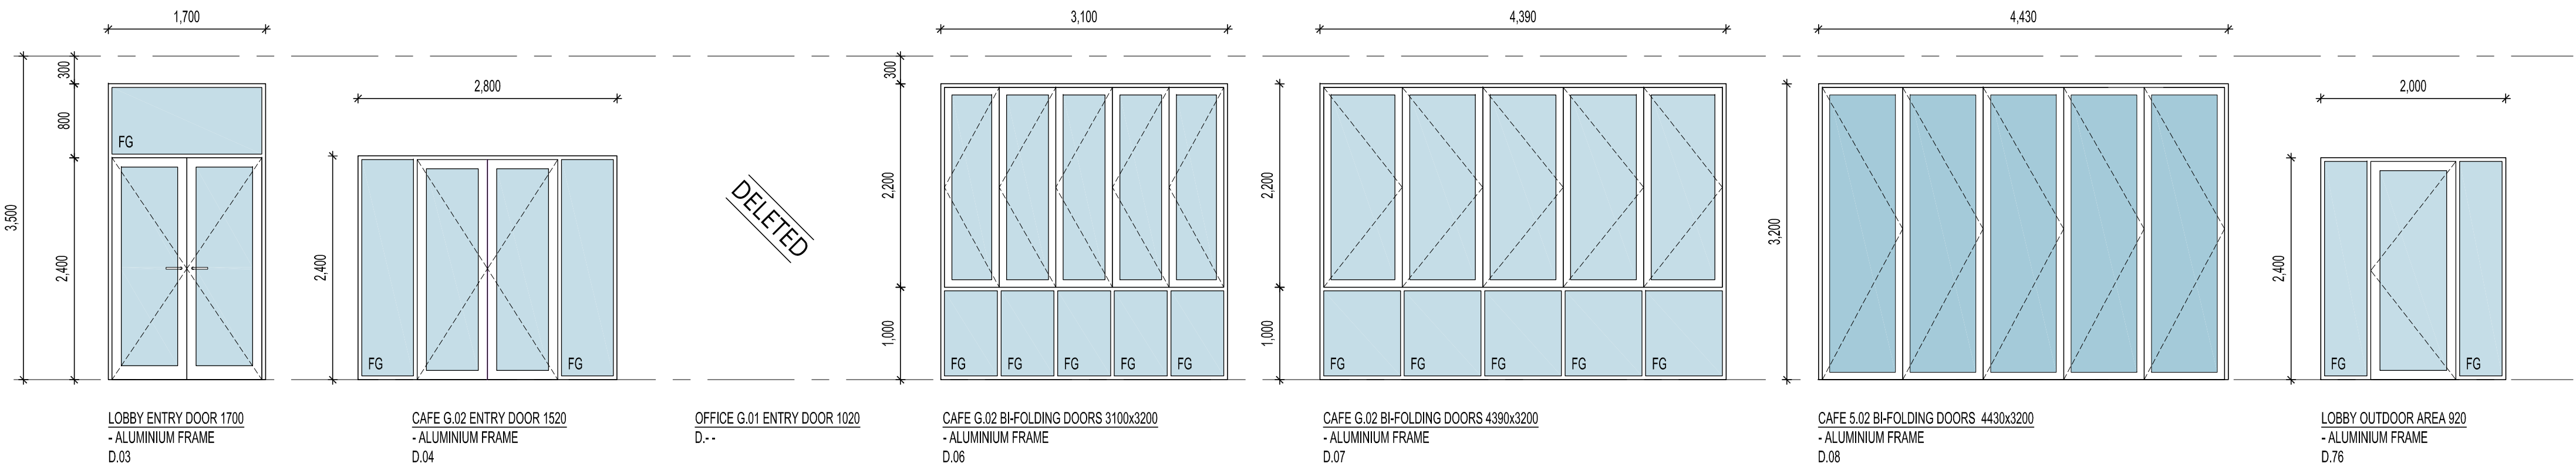

BUILDER TO CHECK AND CONFIRM ALL DIMENSIONS PRIOR TO COMMENCEMENT OF CONSTRUCTION

DOOR & WINDOW SCHEDULE
SCALE 1:50

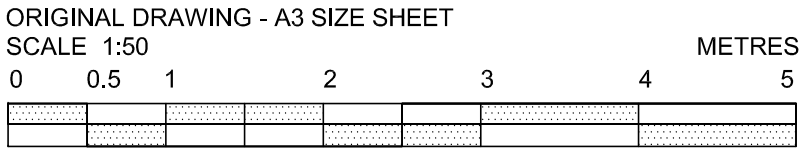

bfc

CITIFY

FERRONE

FOR APPROVAL

CLIENT:
CITIFY & BFC PTY LTD
ADDRESS:
117 PROSPECT ROAD
PROSPECT SA 5082
PROJECT:
THE WILLCOX APARTMENTS

SHEET TITLE:
DOOR & WINDOW SCHEDULE

JOB REF:
18.CITI
DATE: MARCH 2018
CHECKED: DF
DRAWN: DF
SCALE: 1:50
DRAWING NO. WD.601

ABN 49 613 271 131
PHONE 0849 374 766
P.O. BOX 3434, RUNDLE MALL, ADELAIDE, SA, 5000
BUSINESS ADDRESS
LEVEL 2, 93 RUNDLE MALL, ADELAIDE, SA, 5000
ALL RIGHTS RESERVED. THESE DRAWINGS REMAIN THE INTELLECTUAL PROPERTY OF FERRONE ARCHITECTS PTY LTD. ANY REPRODUCTION OF WHOLE OR PART THEREOF IS STRICTLY PROHIBITED WITHOUT PRIOR WRITTEN CONSENT. ALL DRAWINGS ARE CONCEPTUAL ONLY AND ARE SUBJECT TO CHANGE WITHOUT NOTICE. DIMENSIONS AND AREAS ARE APPROXIMATE AND MAY VARY ON SITE WITH ACTUAL CONSTRUCTION.