




FIRE RATED EAVE DETAIL TO BE INSTALLED IN ACCORDANCE TO
LABORAL INSTALLATION DETAILS FIGURE 16: EAVE CLOSURE DETAIL TO
ACHIEVE AN ERL OF 60/60/60

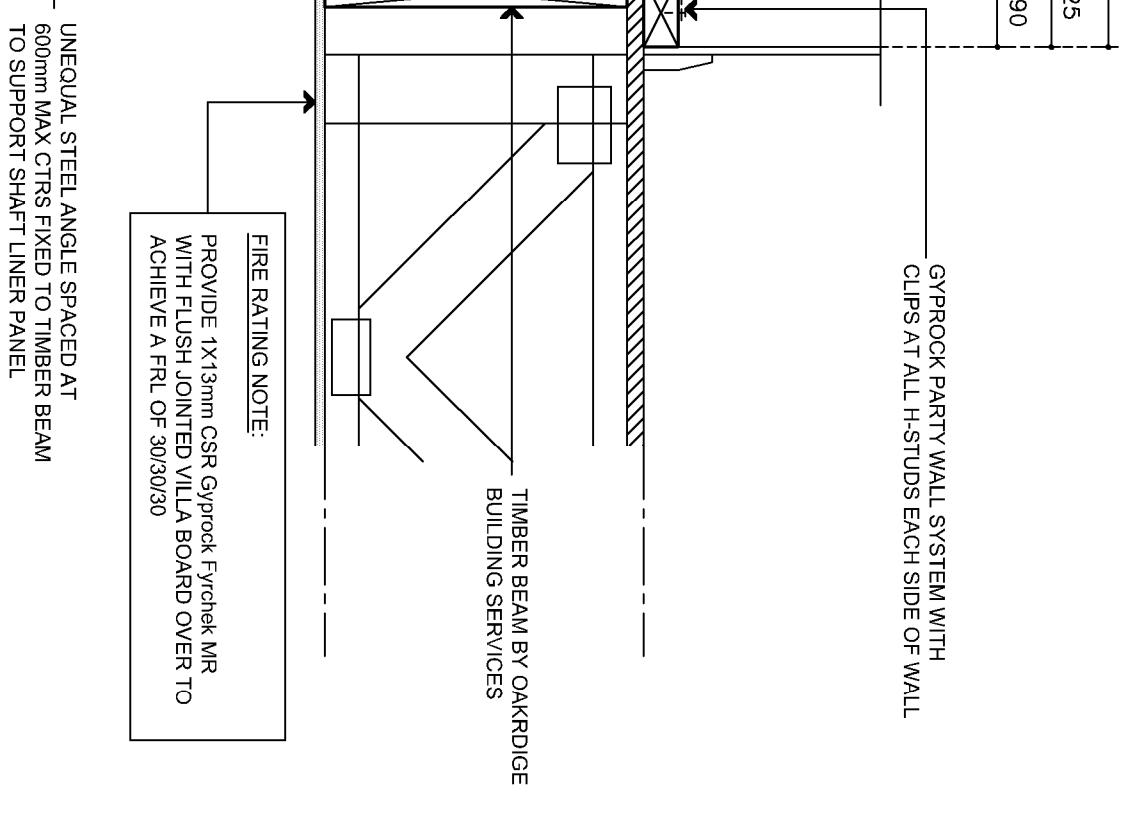


SCALE 1:10 D5 & 1

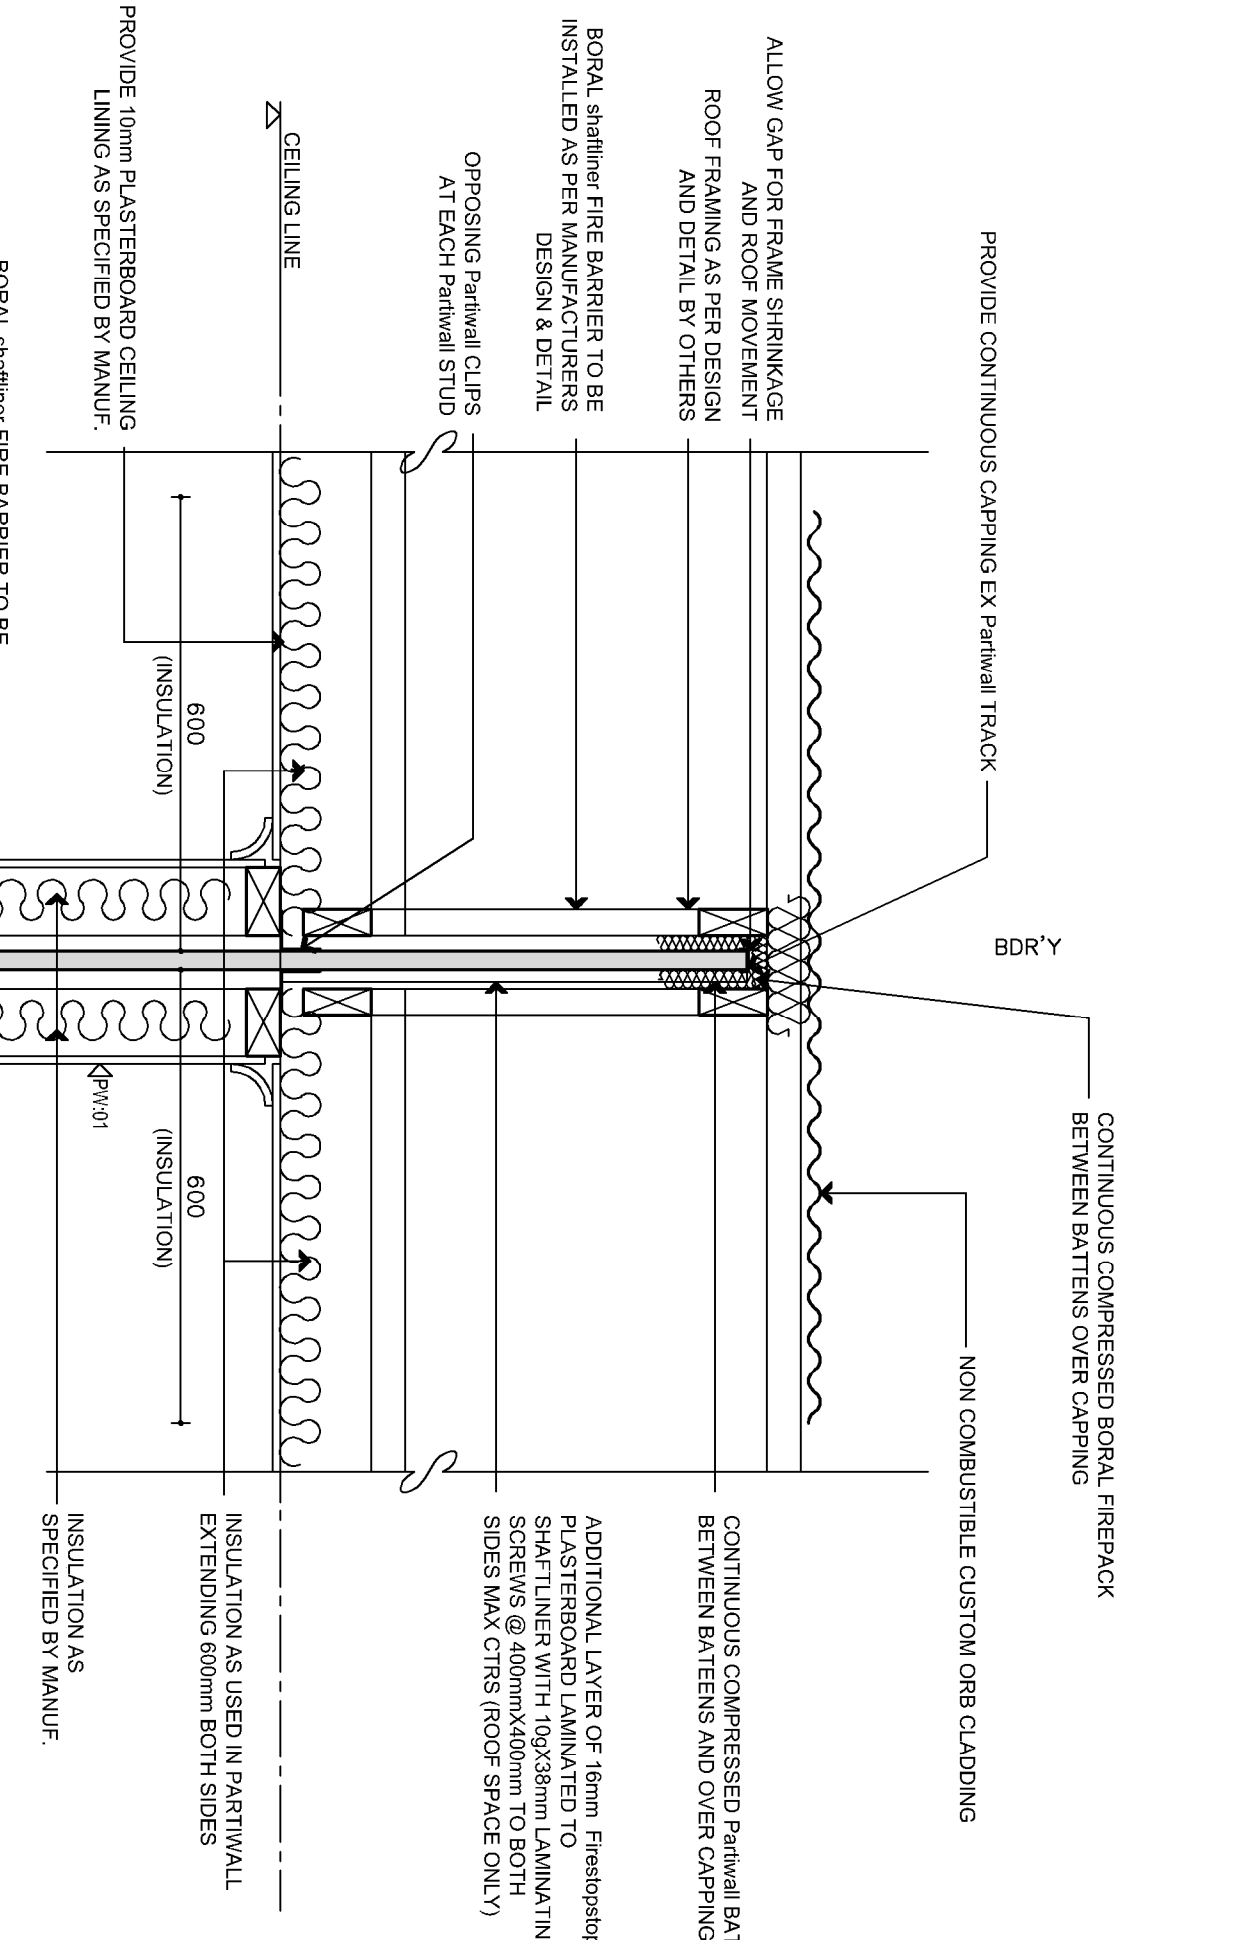

Cavity 1

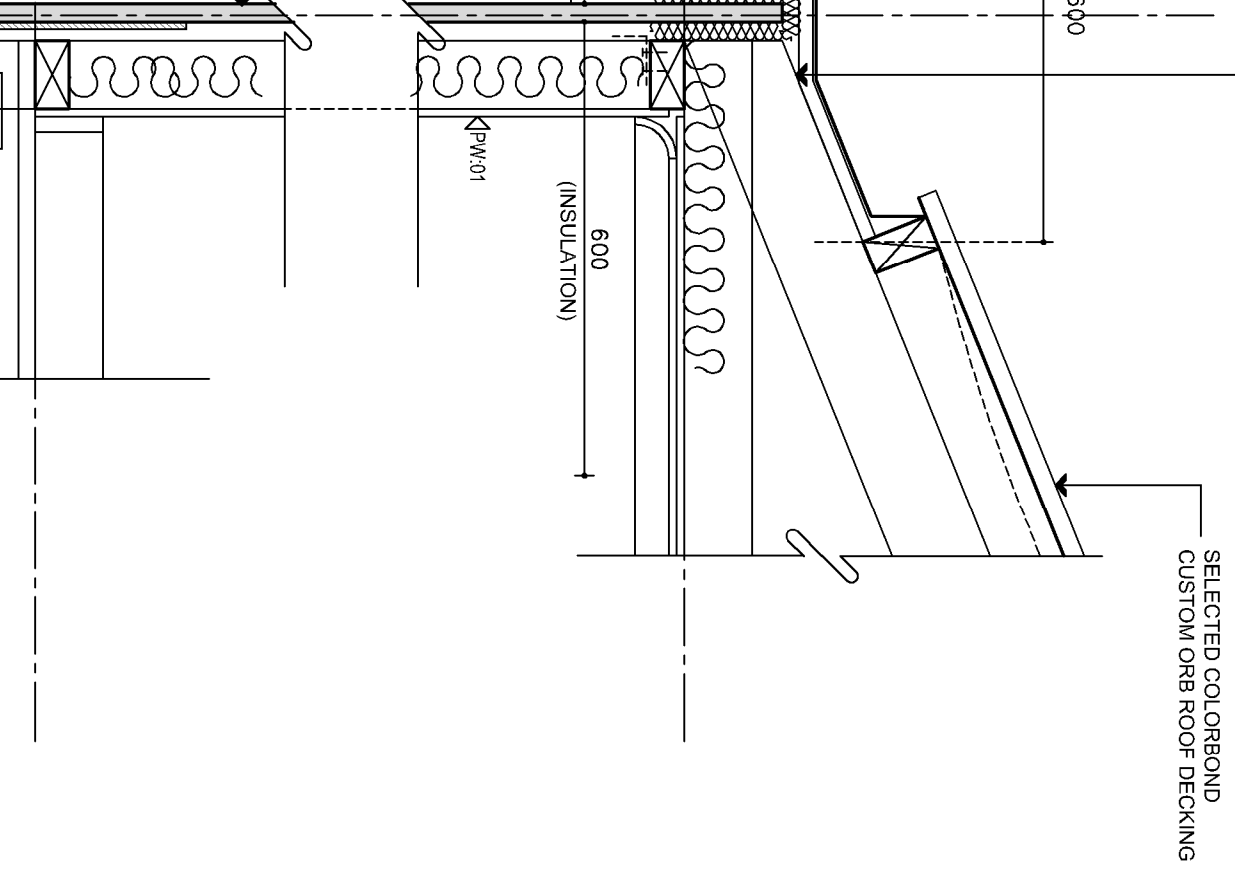

SCALE 1:10
REFER WALL SCHEDULE FOR MANUFACTURE

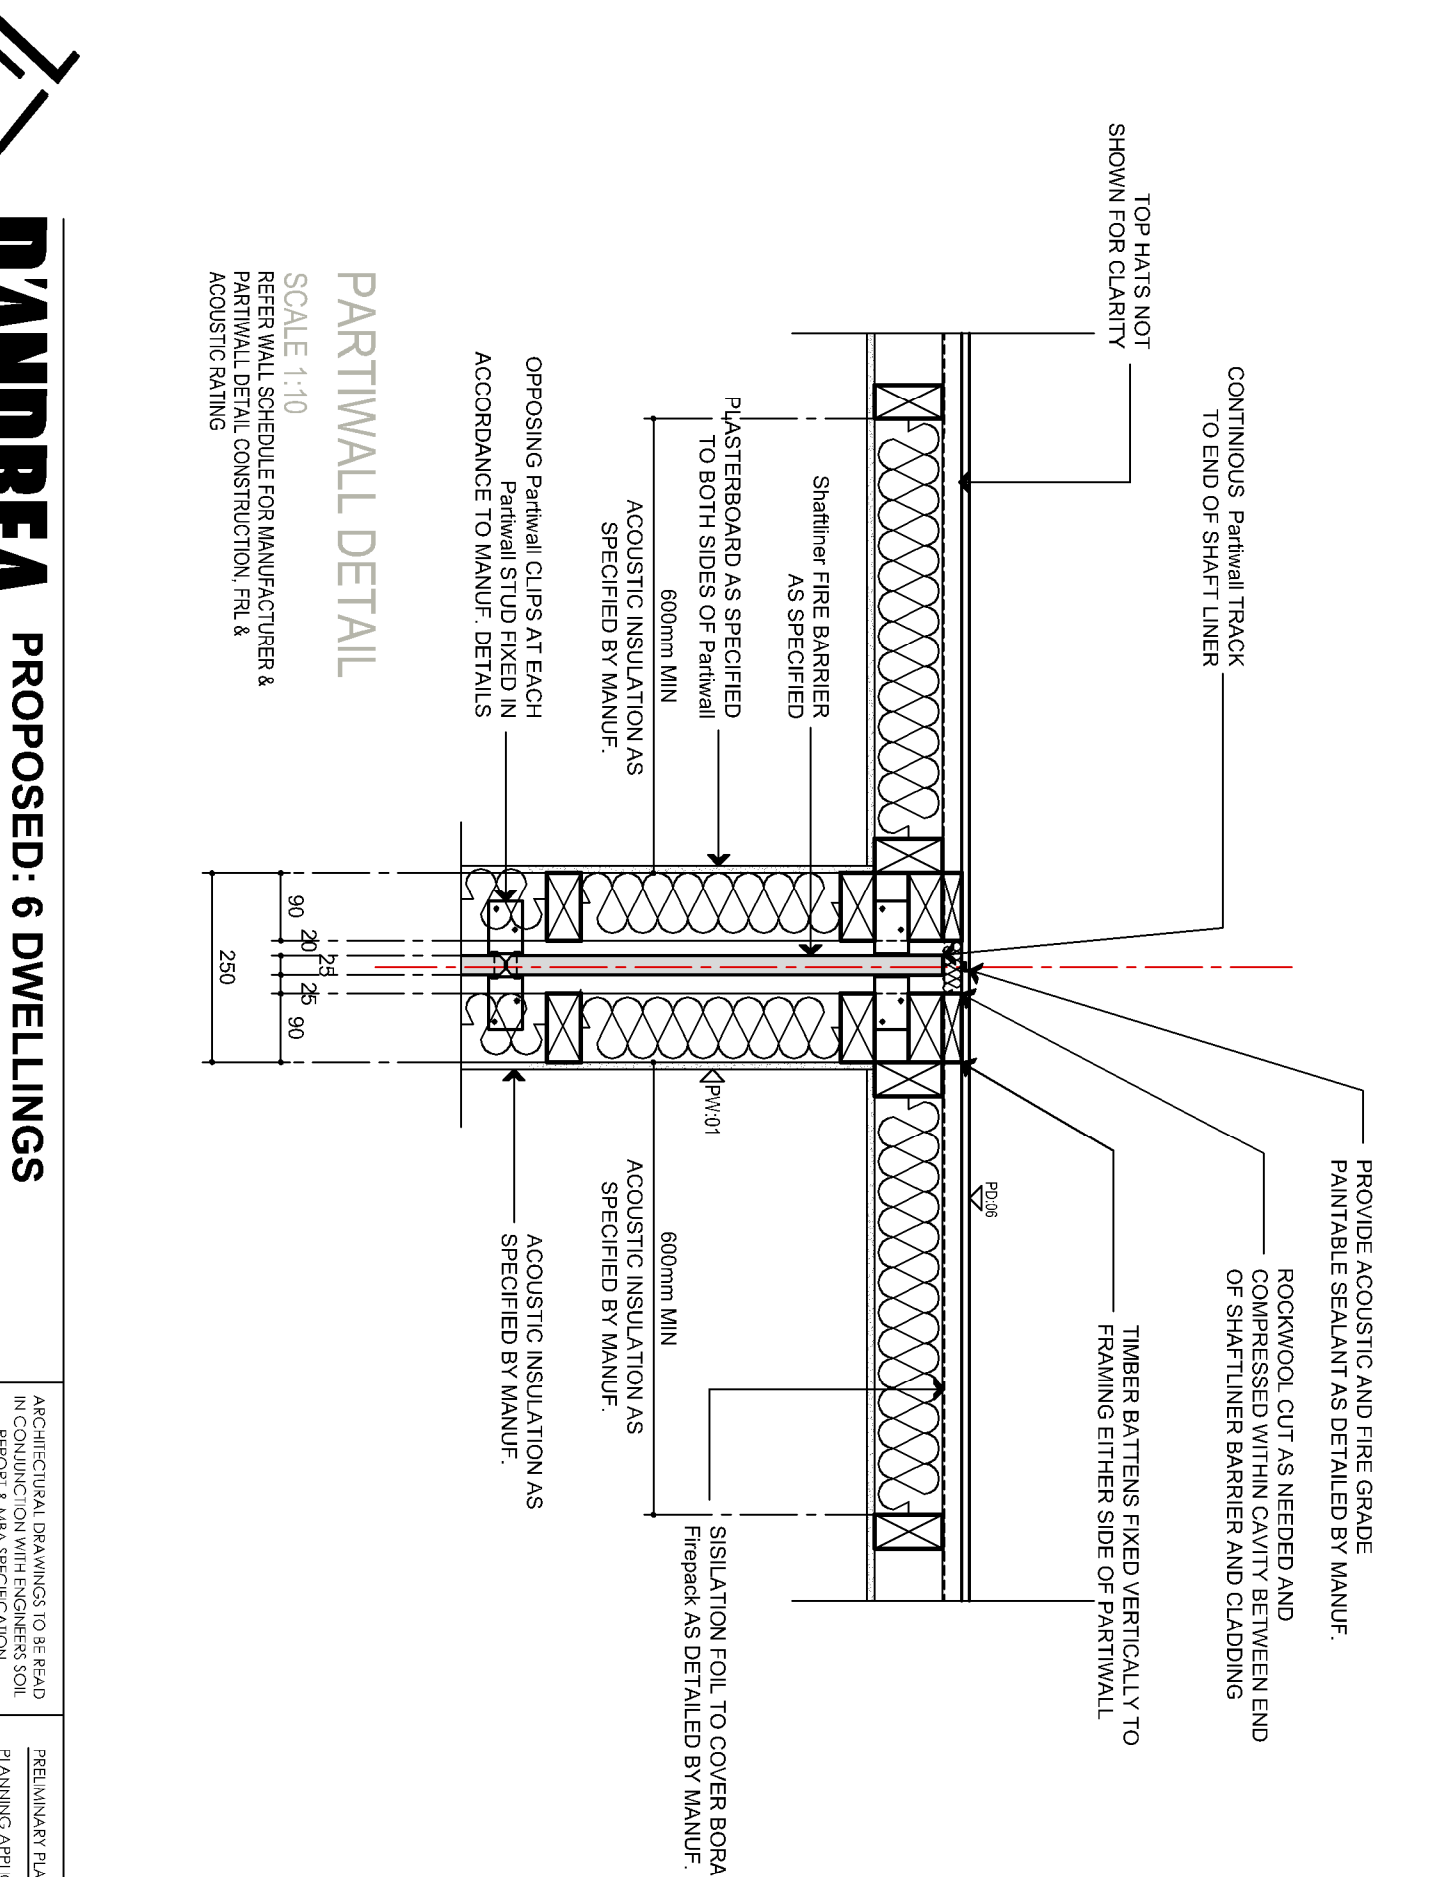

SCALE 1:10
REFER WALL SCHEDULE FOR MANUFACTURER
PARTIAL WALL DETAIL CONSTRUCTION, FRL &

