



REFER DRAWING S00 FOR GENERAL NOTES

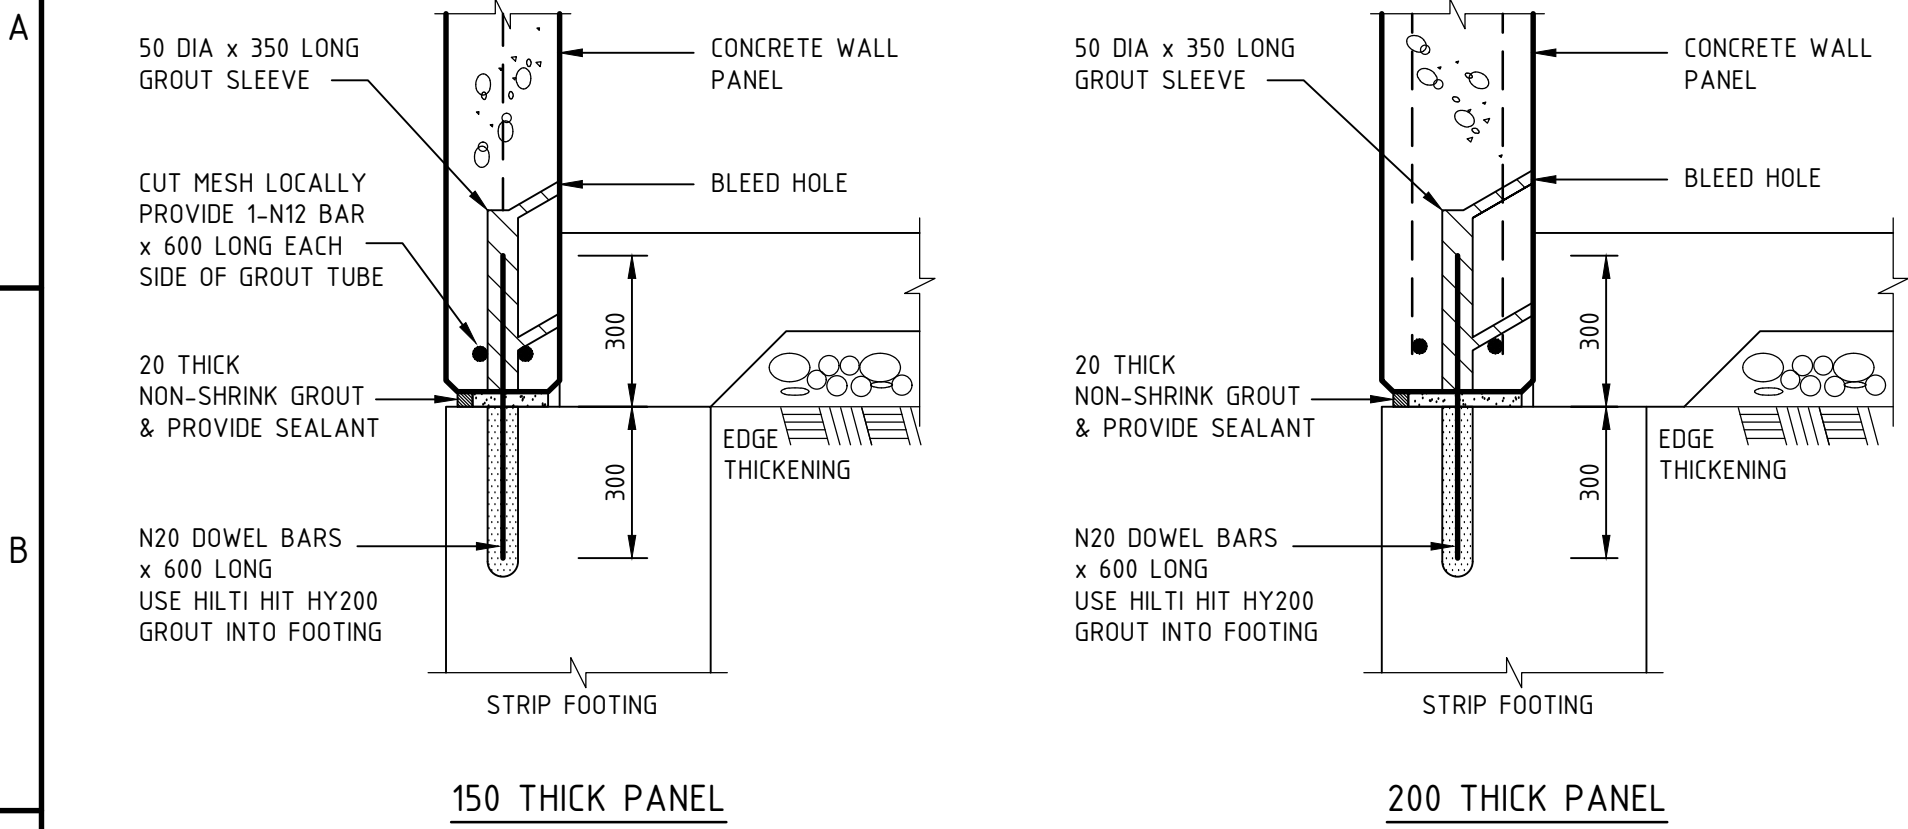


PANEL BASE CONNECTION TYPE - D1

NTS
NOTE:
DOWEL BAR AT 200 FROM EACH END OF WALL PANEL
REFER TO PANEL ELEVATIONS & NOTES FOR DOWEL
BAR LOCATIONS & SPACING

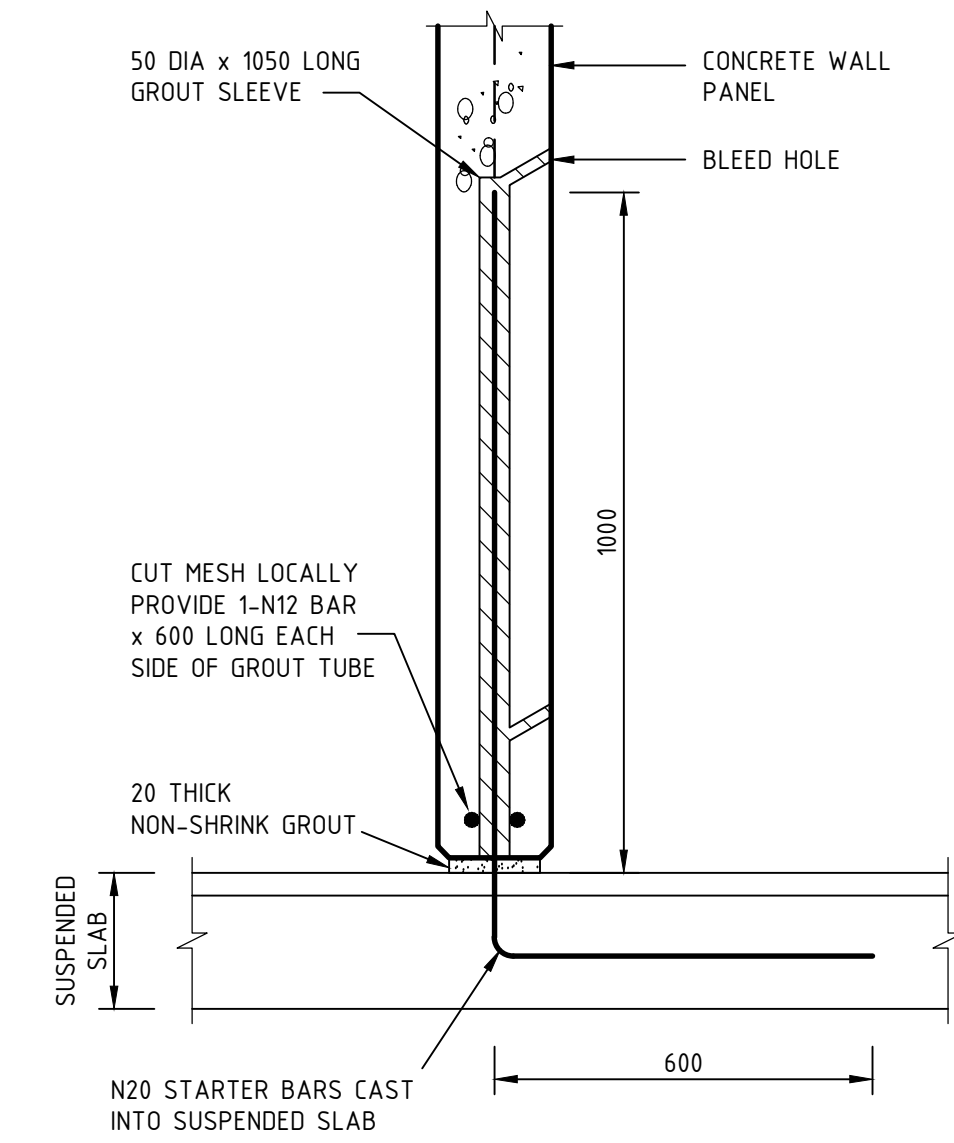


PANEL BASE CONNECTION TYPE - D5

NTS
NOTE:
DOWEL BAR AT 200 FROM EACH END OF WALL PANEL
REFER TO PANEL ELEVATIONS & NOTES FOR DOWEL
BAR LOCATIONS & SPACING

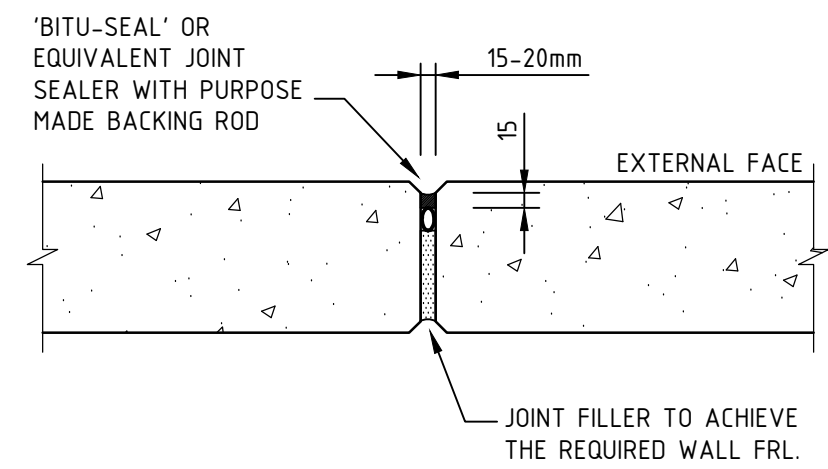


TYPICAL VERTICAL JOINT DETAIL

NTS
NOTE:
JOINTS SHOULD BE THOROUGHLY PREPARED AND THE
JOINTING MATERIAL APPLIED STRICTLY ACCORDING TO
THE SUPPLIERS SPECIFICATIONS

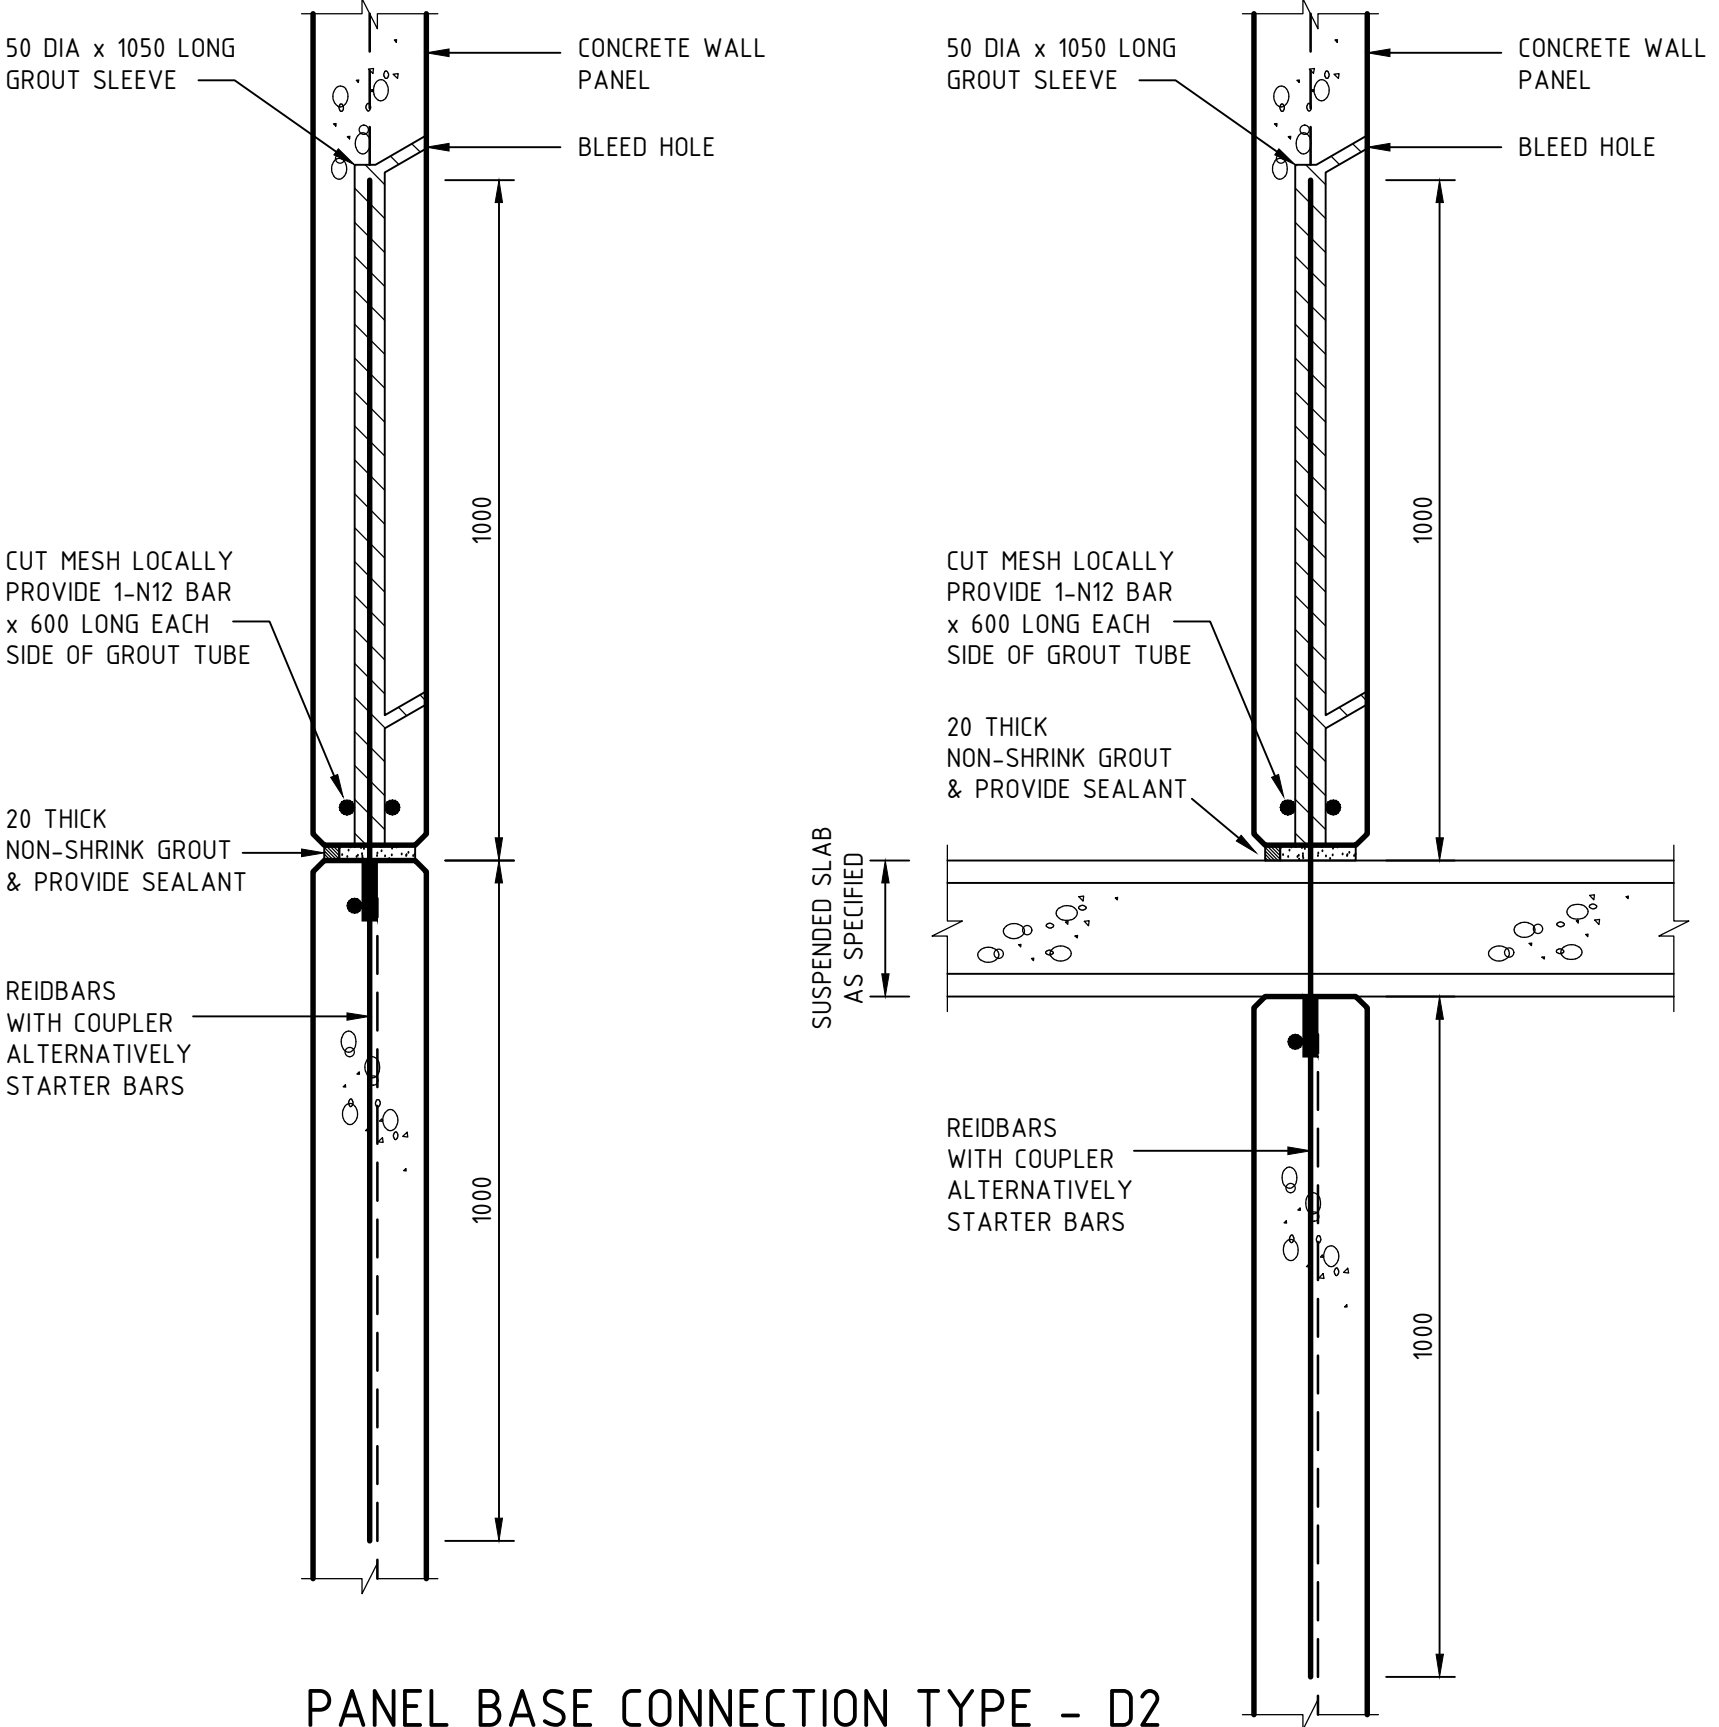


PANEL BASE CONNECTION TYPE - D2



NTS
NOTE:
DOWEL BAR AT 200 FROM EACH END OF WALL PANEL
REFER TO PANEL ELEVATIONS & NOTES FOR DOWEL
BAR SIZE, LOCATIONS & SPACING.
REDUCE EMBEDMENT OF D2 DOWELS AT OPENING LOCATIONS,
TERMINATE DOWEL BAR 50mm FROM OPENING EDGE.

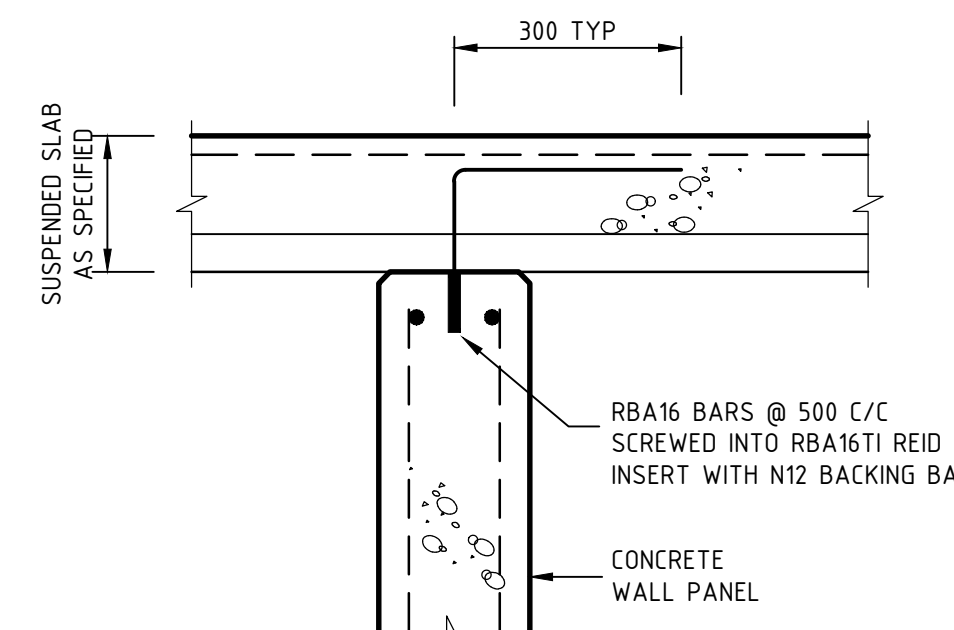

LOAD BEARING WALL PANEL

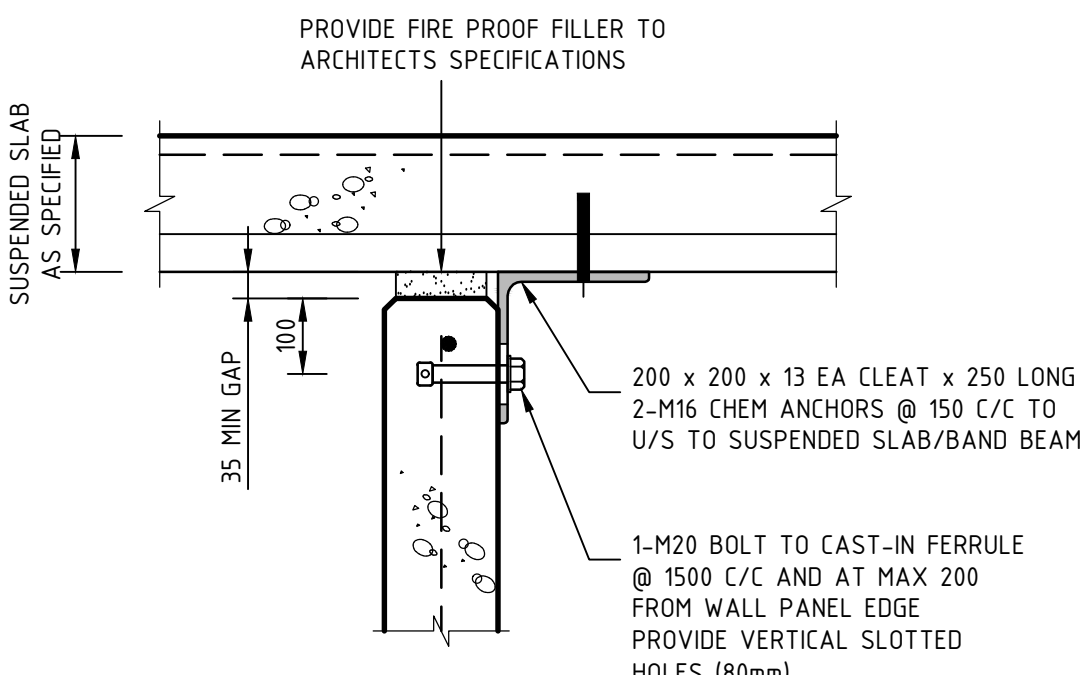

NON-LOAD BEARING WALL PANEL
DENOTED (NP) ON PANEL PLAN

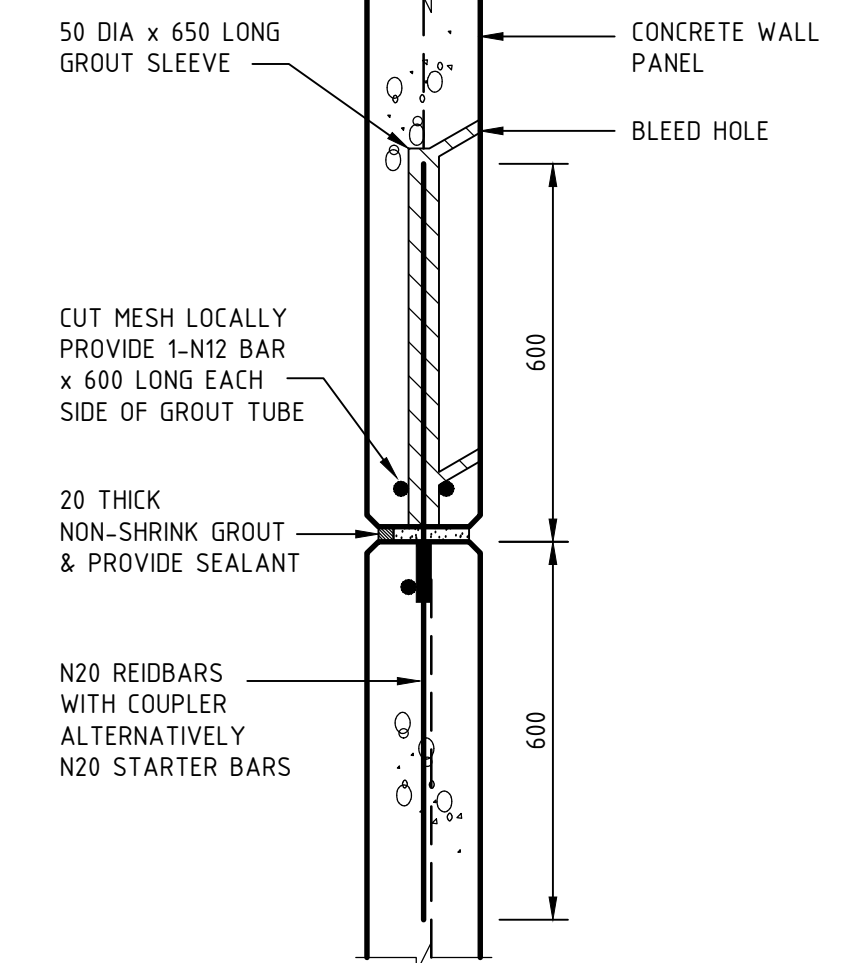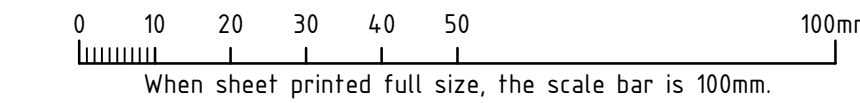

PANEL BASE CONNECTION TYPE - D4

NTS
NOTE:
DOWEL BAR AT 200 FROM EACH END OF WALL PANEL
(MINIMUM 2 DOWELS PER WALL PANEL)
REFER TO PANEL ELEVATIONS & NOTES FOR DOWEL
BAR LOCATIONS & SPACING

AA	FOR CONSTRUCTION	DG	FK	19.10.18
No	REVISION	DRAWN	CHECKED	DATE
PROJECT				
THE WILLCOX APARTMENTS				
AT: 117 PROSPECT ROAD				
PROSPECT, SA 5082				
FOR: CITIFY & BFC PTY LTD				

DRAWING TITLE
CONCRETE WALL PANEL DETAILS

Civil Environmental Mechanical Fire Lifts	Structural Geotechnical Electrical Hydraulics Green ESD
Level 6, 100 Pirie Street, Adelaide SA 5000 Telephone 08 8238 4100 Facsimile 08 8410 1405	

SCALES	AS SHOWN	COPYRIGHT RESERVED
DRAWN	DG	DRAWING No.
DATE	APRIL 2018	1802052-S404/AA
ENGINEER	FK	
CHECKED		