


NOTE:  
AS3786 SMOKE ALARMS WITH SOUNDER  
BASES WITHIN SOU. WORKS TO BE COMPLETED  
BY ELECTRICAL SERVICES TRADE

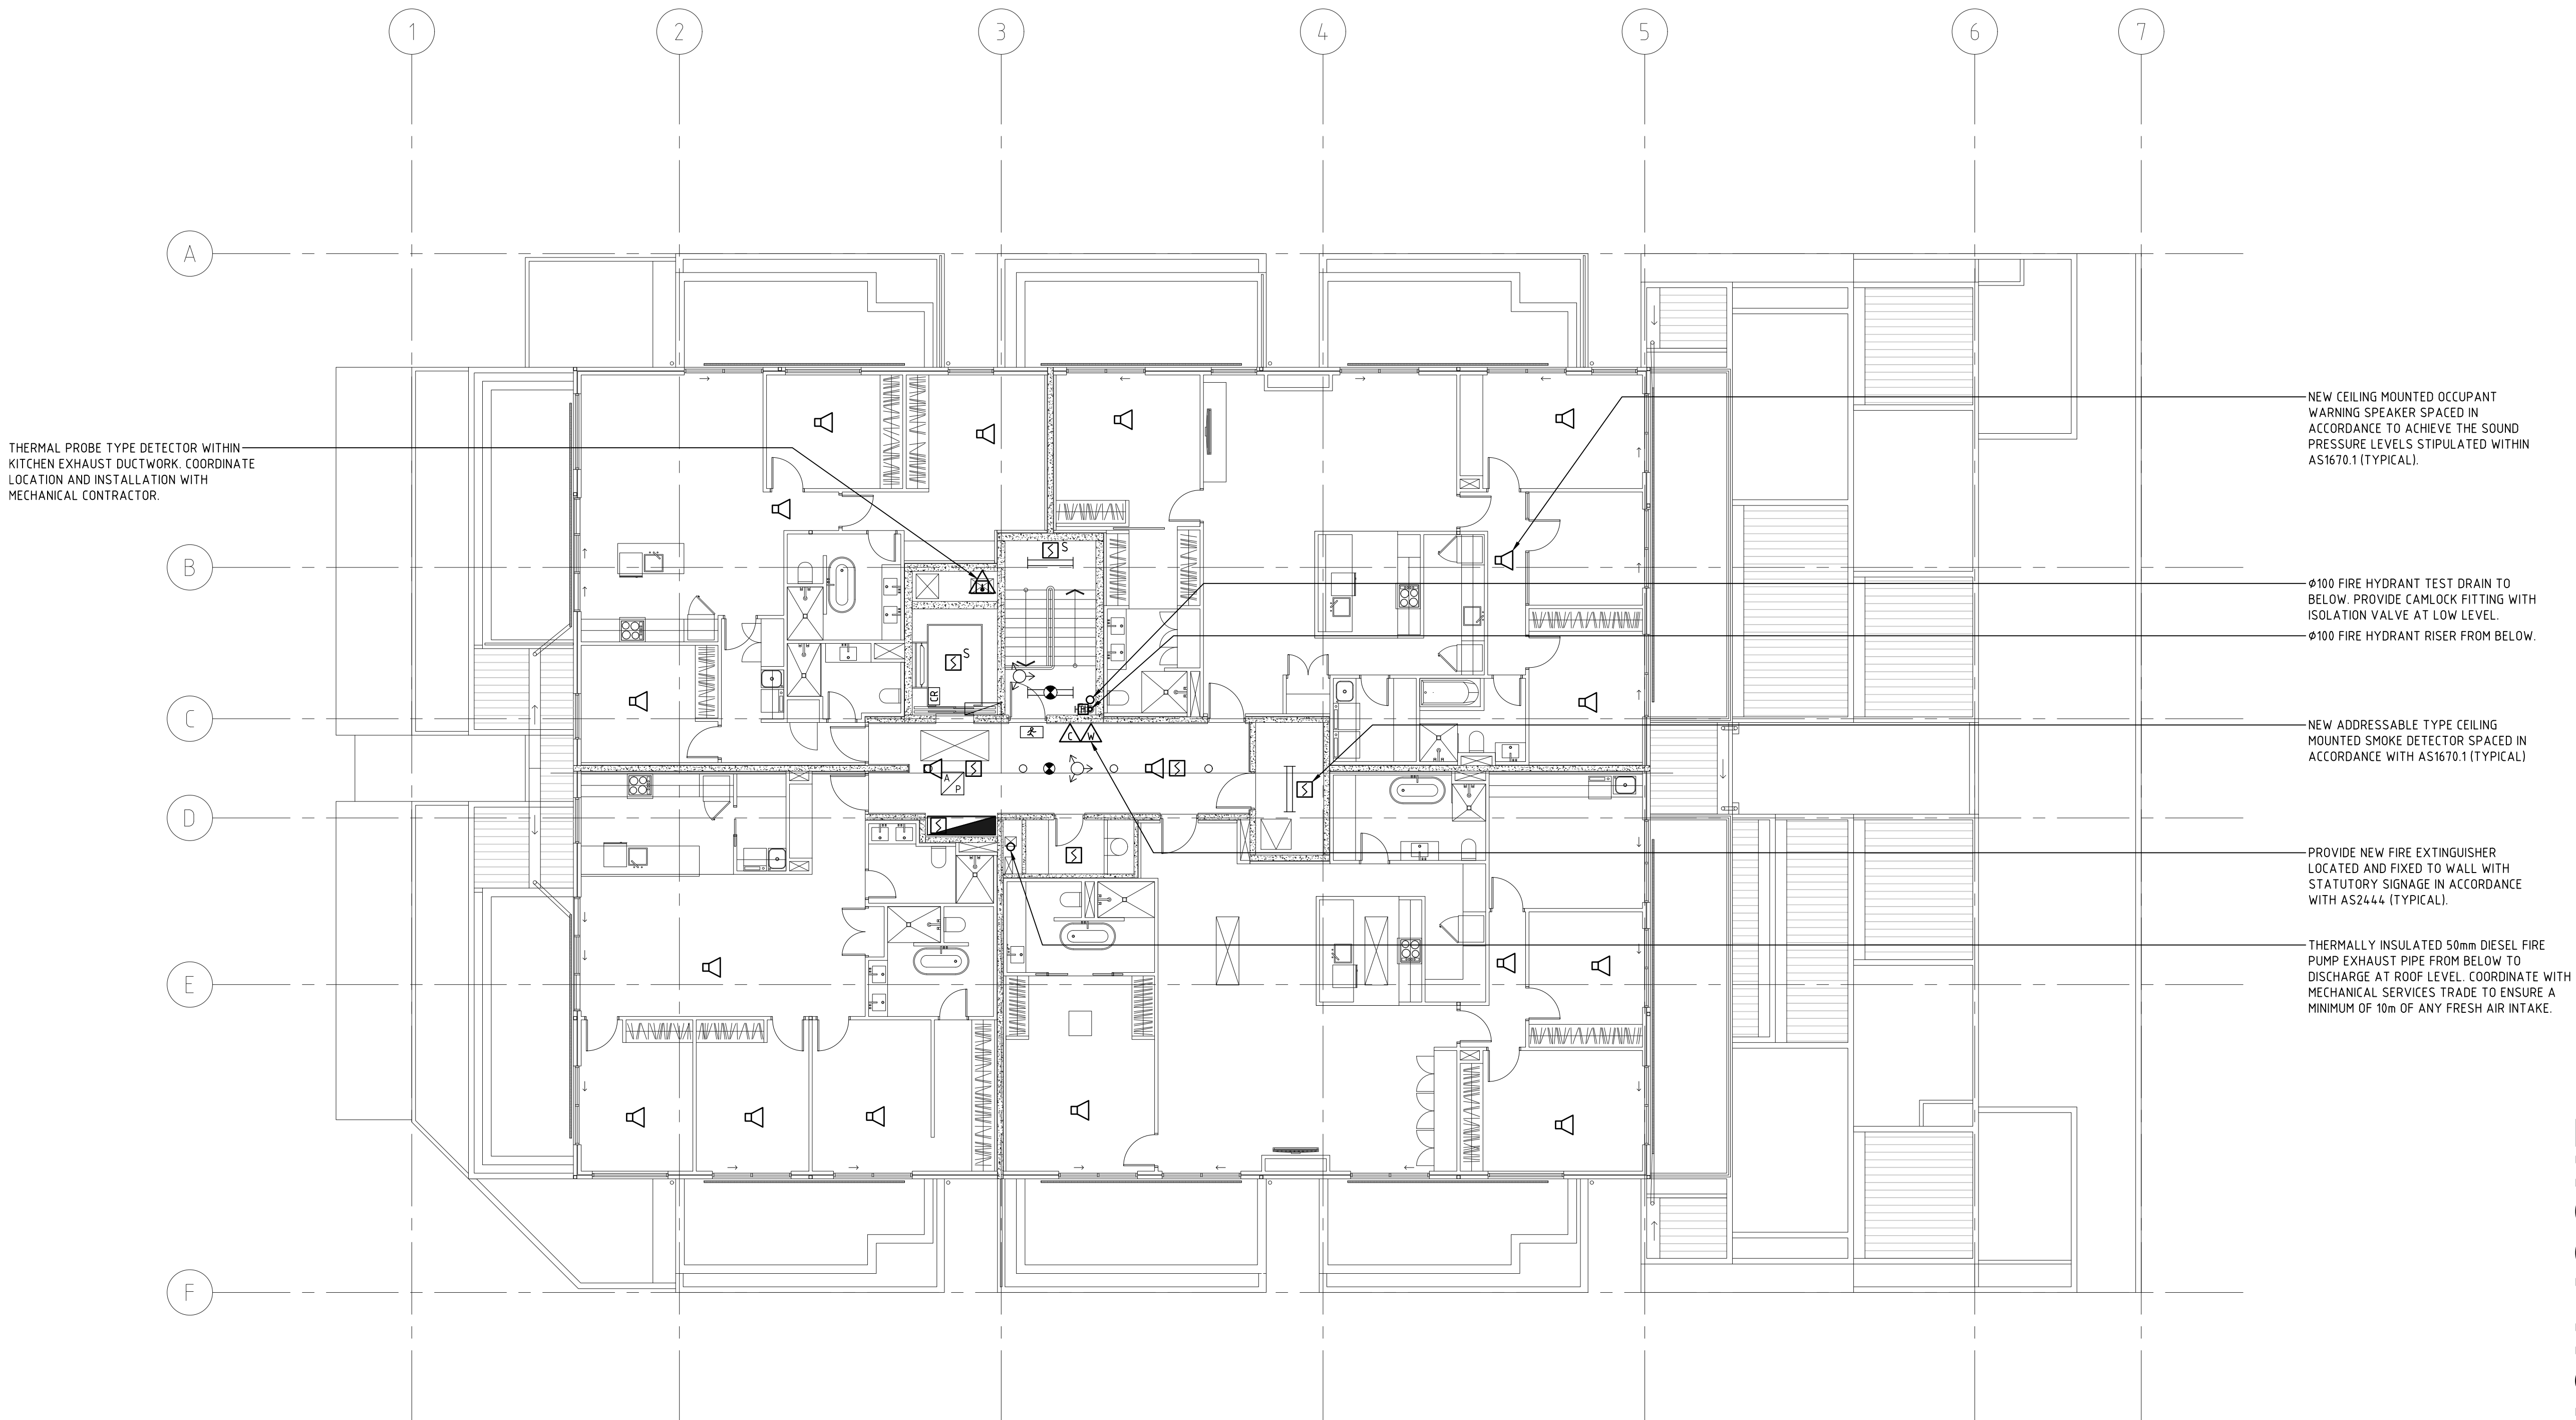

CONSTRUCTION ISSUE

A		CONSTRUCTION ISSUE		21.09.18	TT
REV	DESCRIPTION	DATE	CHK'D		
 Level 3/169 Pirie St Adelaide SA 5000 Phone: (08) 8407 9700 Email: adelaide@lucidconsulting.com.au					
CLIENT  					
PROJECT THE WILLCOX APARTMENTS 117 PROSPECT ROAD, PROSPECT					
DRAWING LEVEL 4 FIRE SERVICES ARRANGEMENT					
FIRE SERVICES					
SCALE 1:100@A1		DATE SEPTEMBER 2018			
DESIGNED WL		DRAWN WL		No. IN SET 7 OF 7	
DRAWING NUMBER LCE13523-F07		REVISION A			