



BONDEK SUSPENDED SLAB

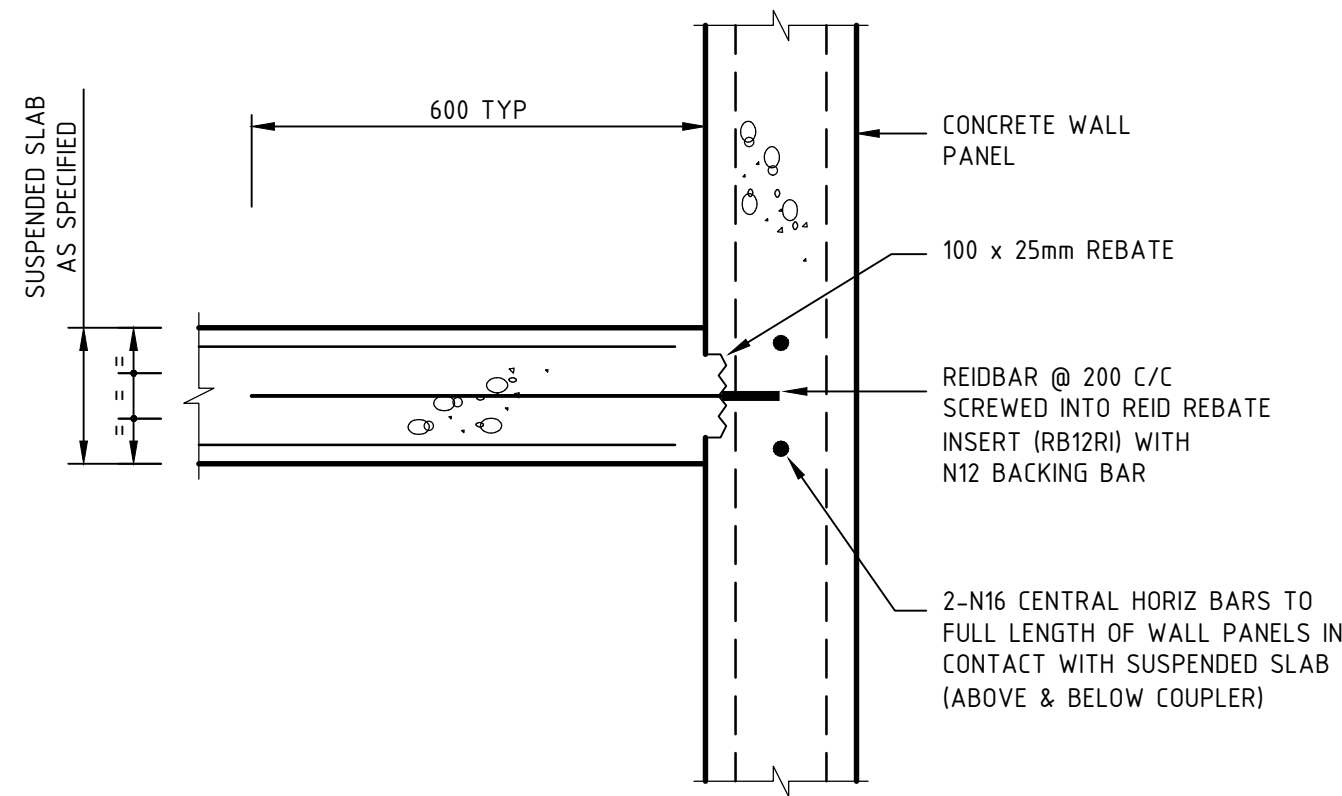


OFF-FORM SUSPENDED SLAB

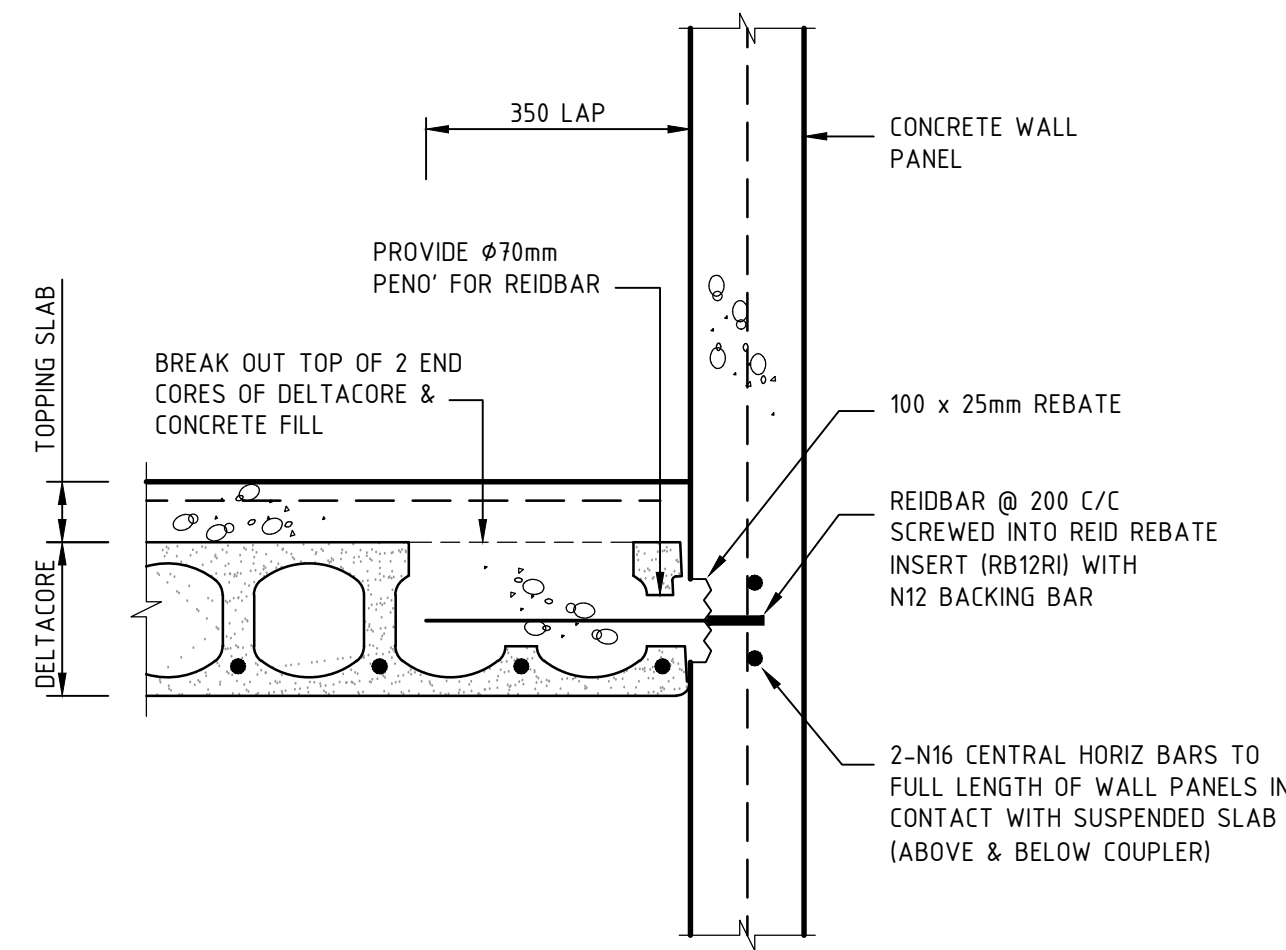


DELTACORE SUSPENDED SLAB

TYPICAL SUSPENDED SLAB TO WALL PANEL DETAILS  
NTS

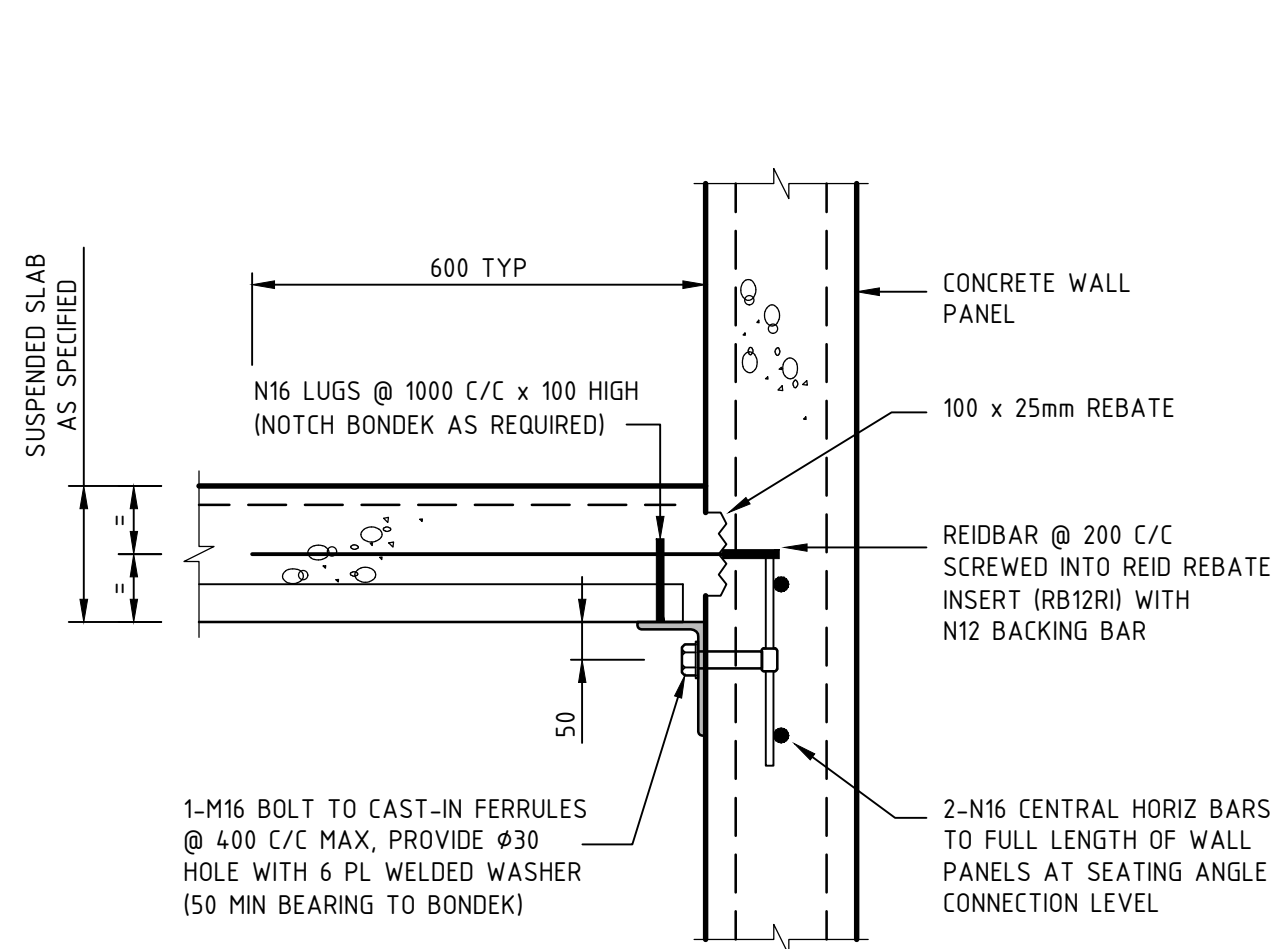


BONDEK SUSPENDED SLAB

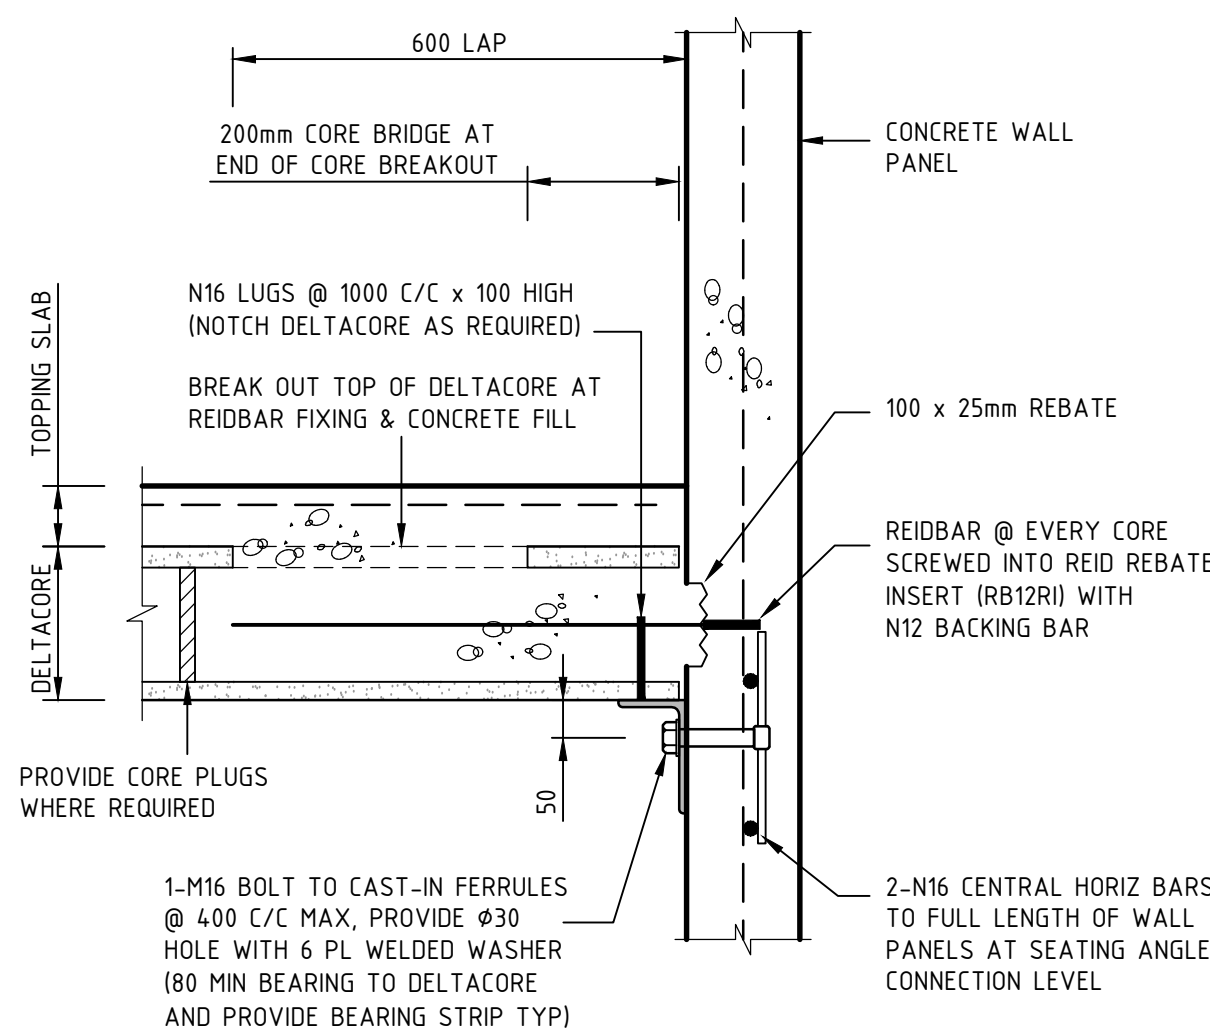


DELTACORE SUSPENDED SLAB

TYPICAL SEATING ANGLE SA1 DETAILS  
NTS

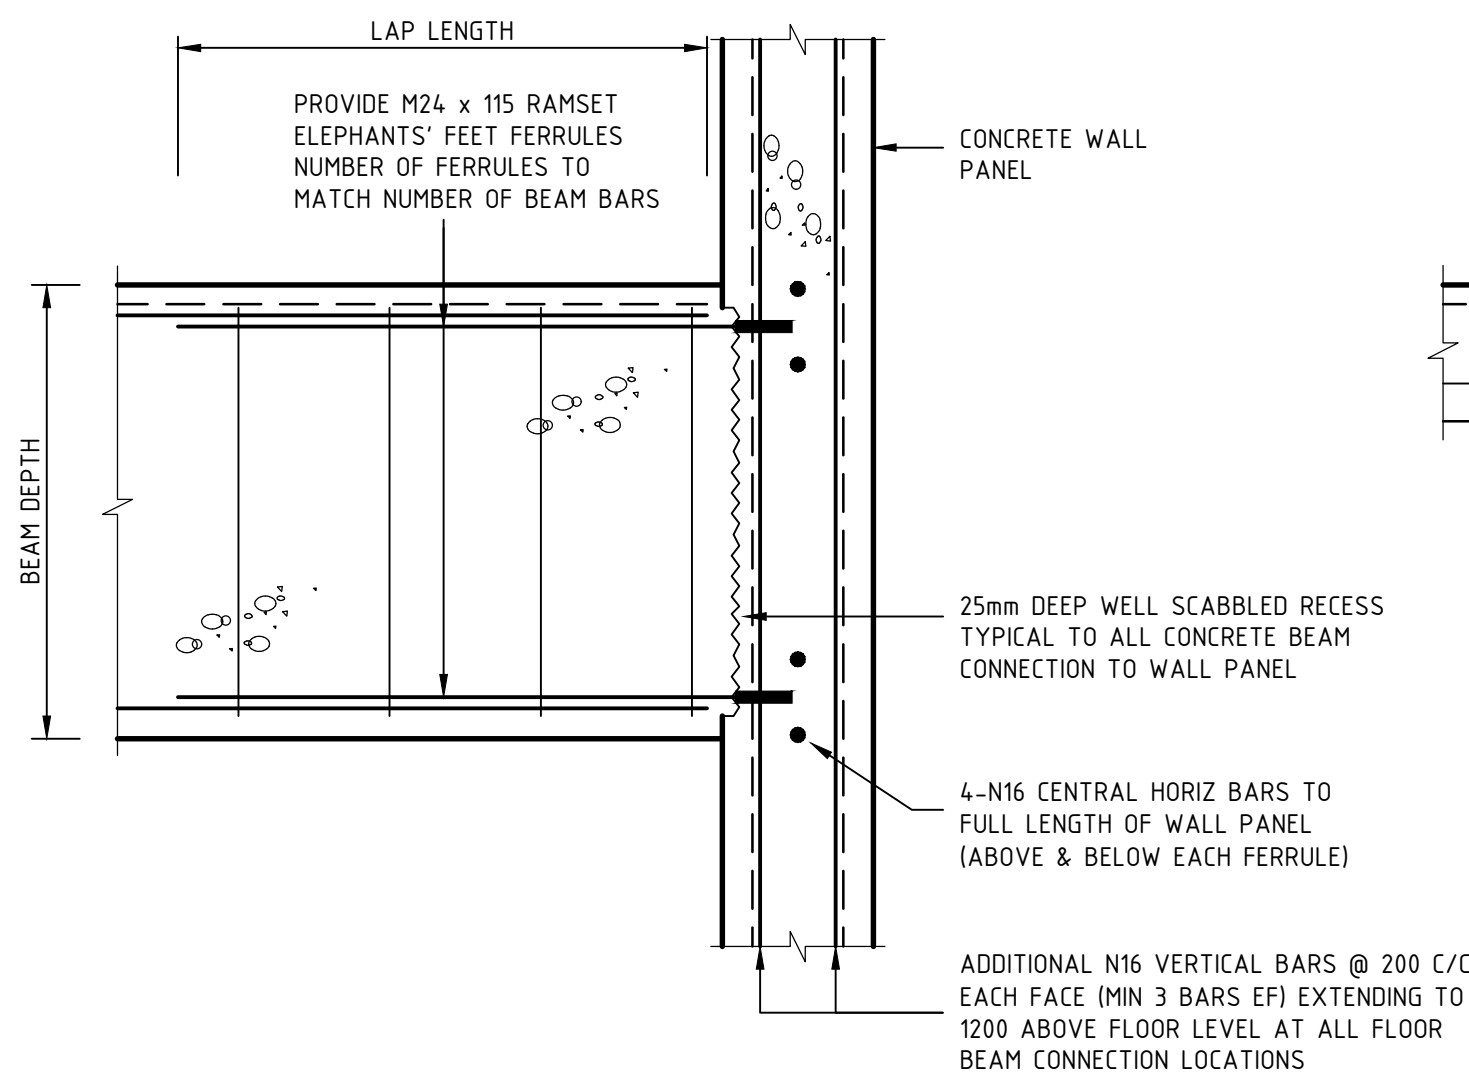


PERPENDICULAR TO WALL PANEL

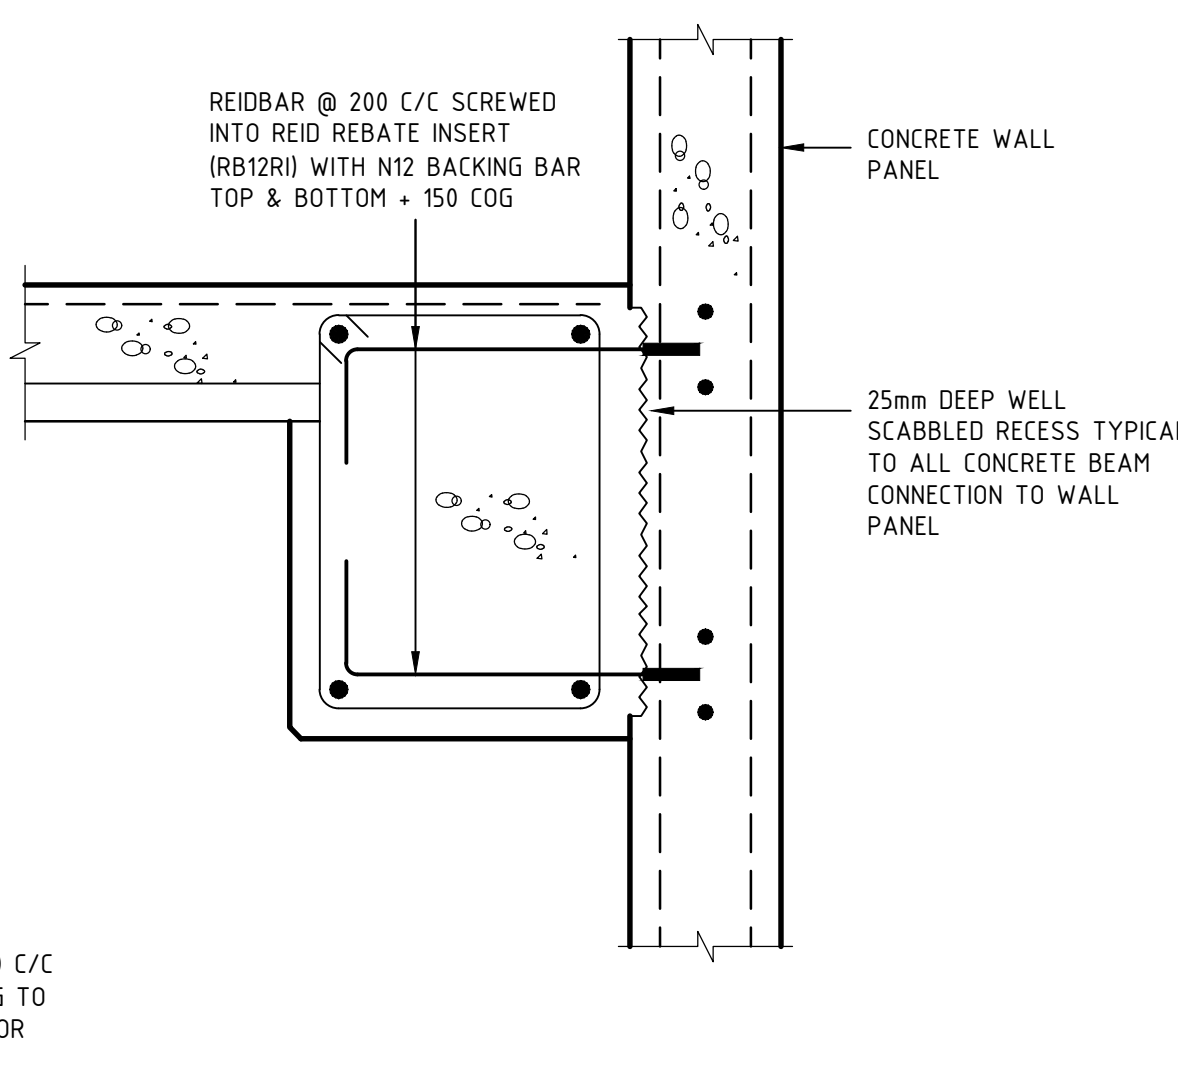

PARALLEL TO WALL PANEL

TYPICAL CONCRETE BEAM TO WALL PANEL DETAILS  
NTS

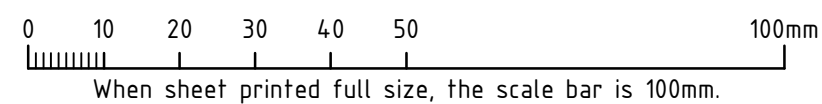

AA	FOR CONSTRUCTION	DG	FK	19.10.18
No	REVISION	DRAWN	CHE'KD	DATE
PROJECT				
THE WILLCOX APARTMENTS				
AT: 117 PROSPECT ROAD				
PROSPECT, SA 5082				
FOR: CITIFY & BFC PTY LTD				
DRAWING TITLE				
CONCRETE WALL PANEL DETAILS				
Civil Environmental Mechanical Fire Lifts				
Structural Geotechnical Electrical Hydraulics Green ESD				
Level 6, 100 Pirie Street, Adelaide SA 5000 Telephone 08 8238 4100 Facsimile 08 8410 1405				
TMK CONCRETE SOLUTIONS				
SCALES		COPYRIGHT RESERVED		
AS SHOWN		DRAWING No.		
DRAWN		DATE		
DG		APRIL 2018		
ENGINEER		CHECKED		
FK		1802052-S405/AA		