


DRAWING INDEX


- LCE12474-SKM01

Ground Floor and First Floor Mechanical Services Arrangement and Drawing Index
- LCE12474-SKM02

Mezzanine Floor Mechanical Services Arrangement

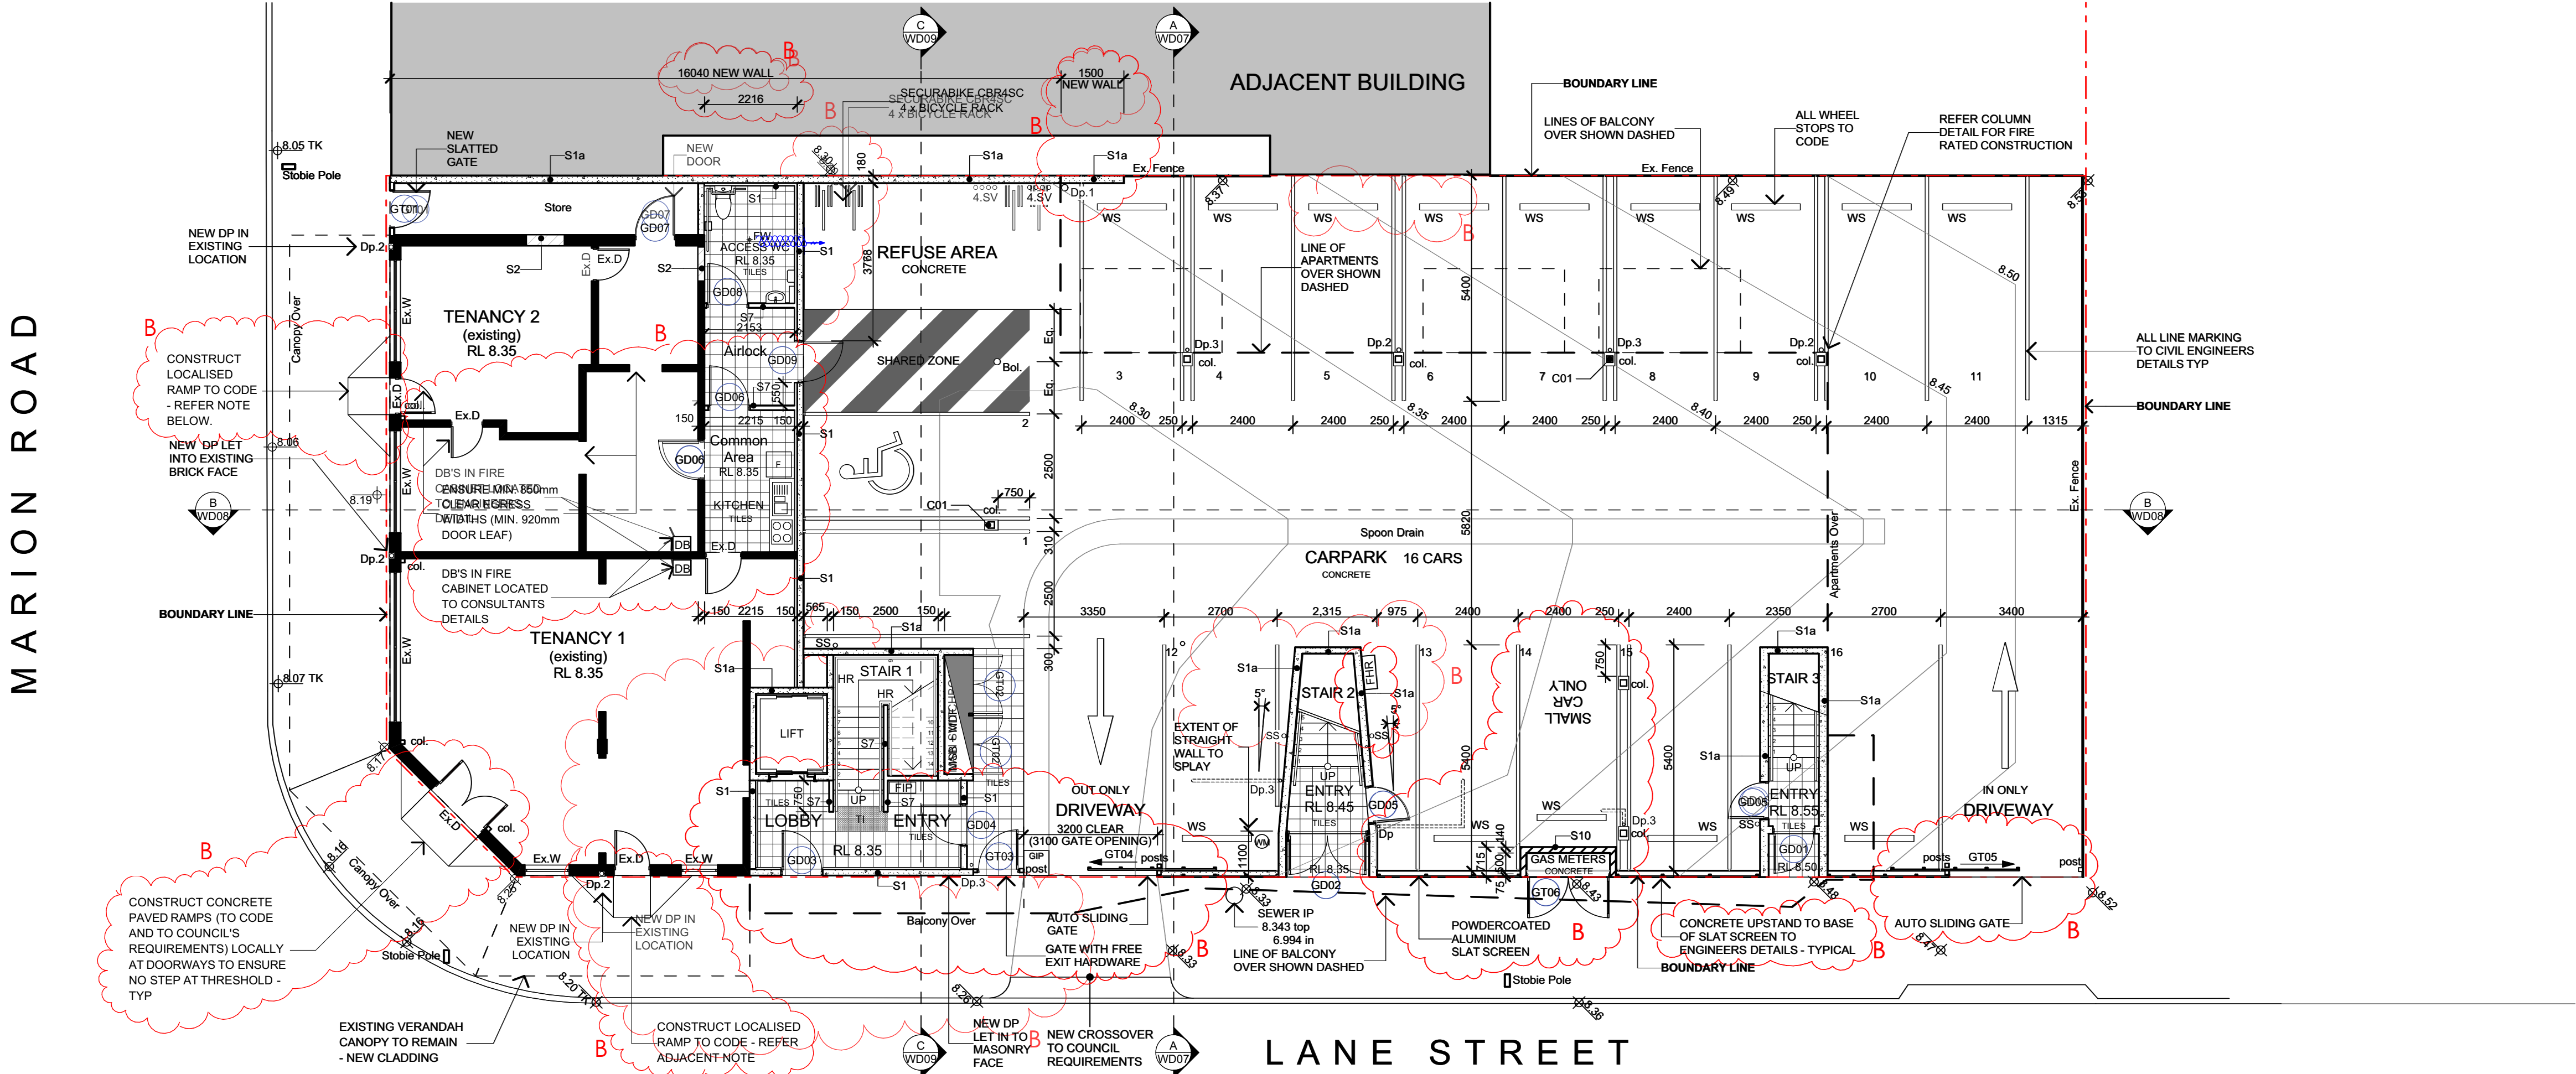

GROUND FLOOR MECHANICAL SERVICES ARRANGEMENT
SCALE 1:100

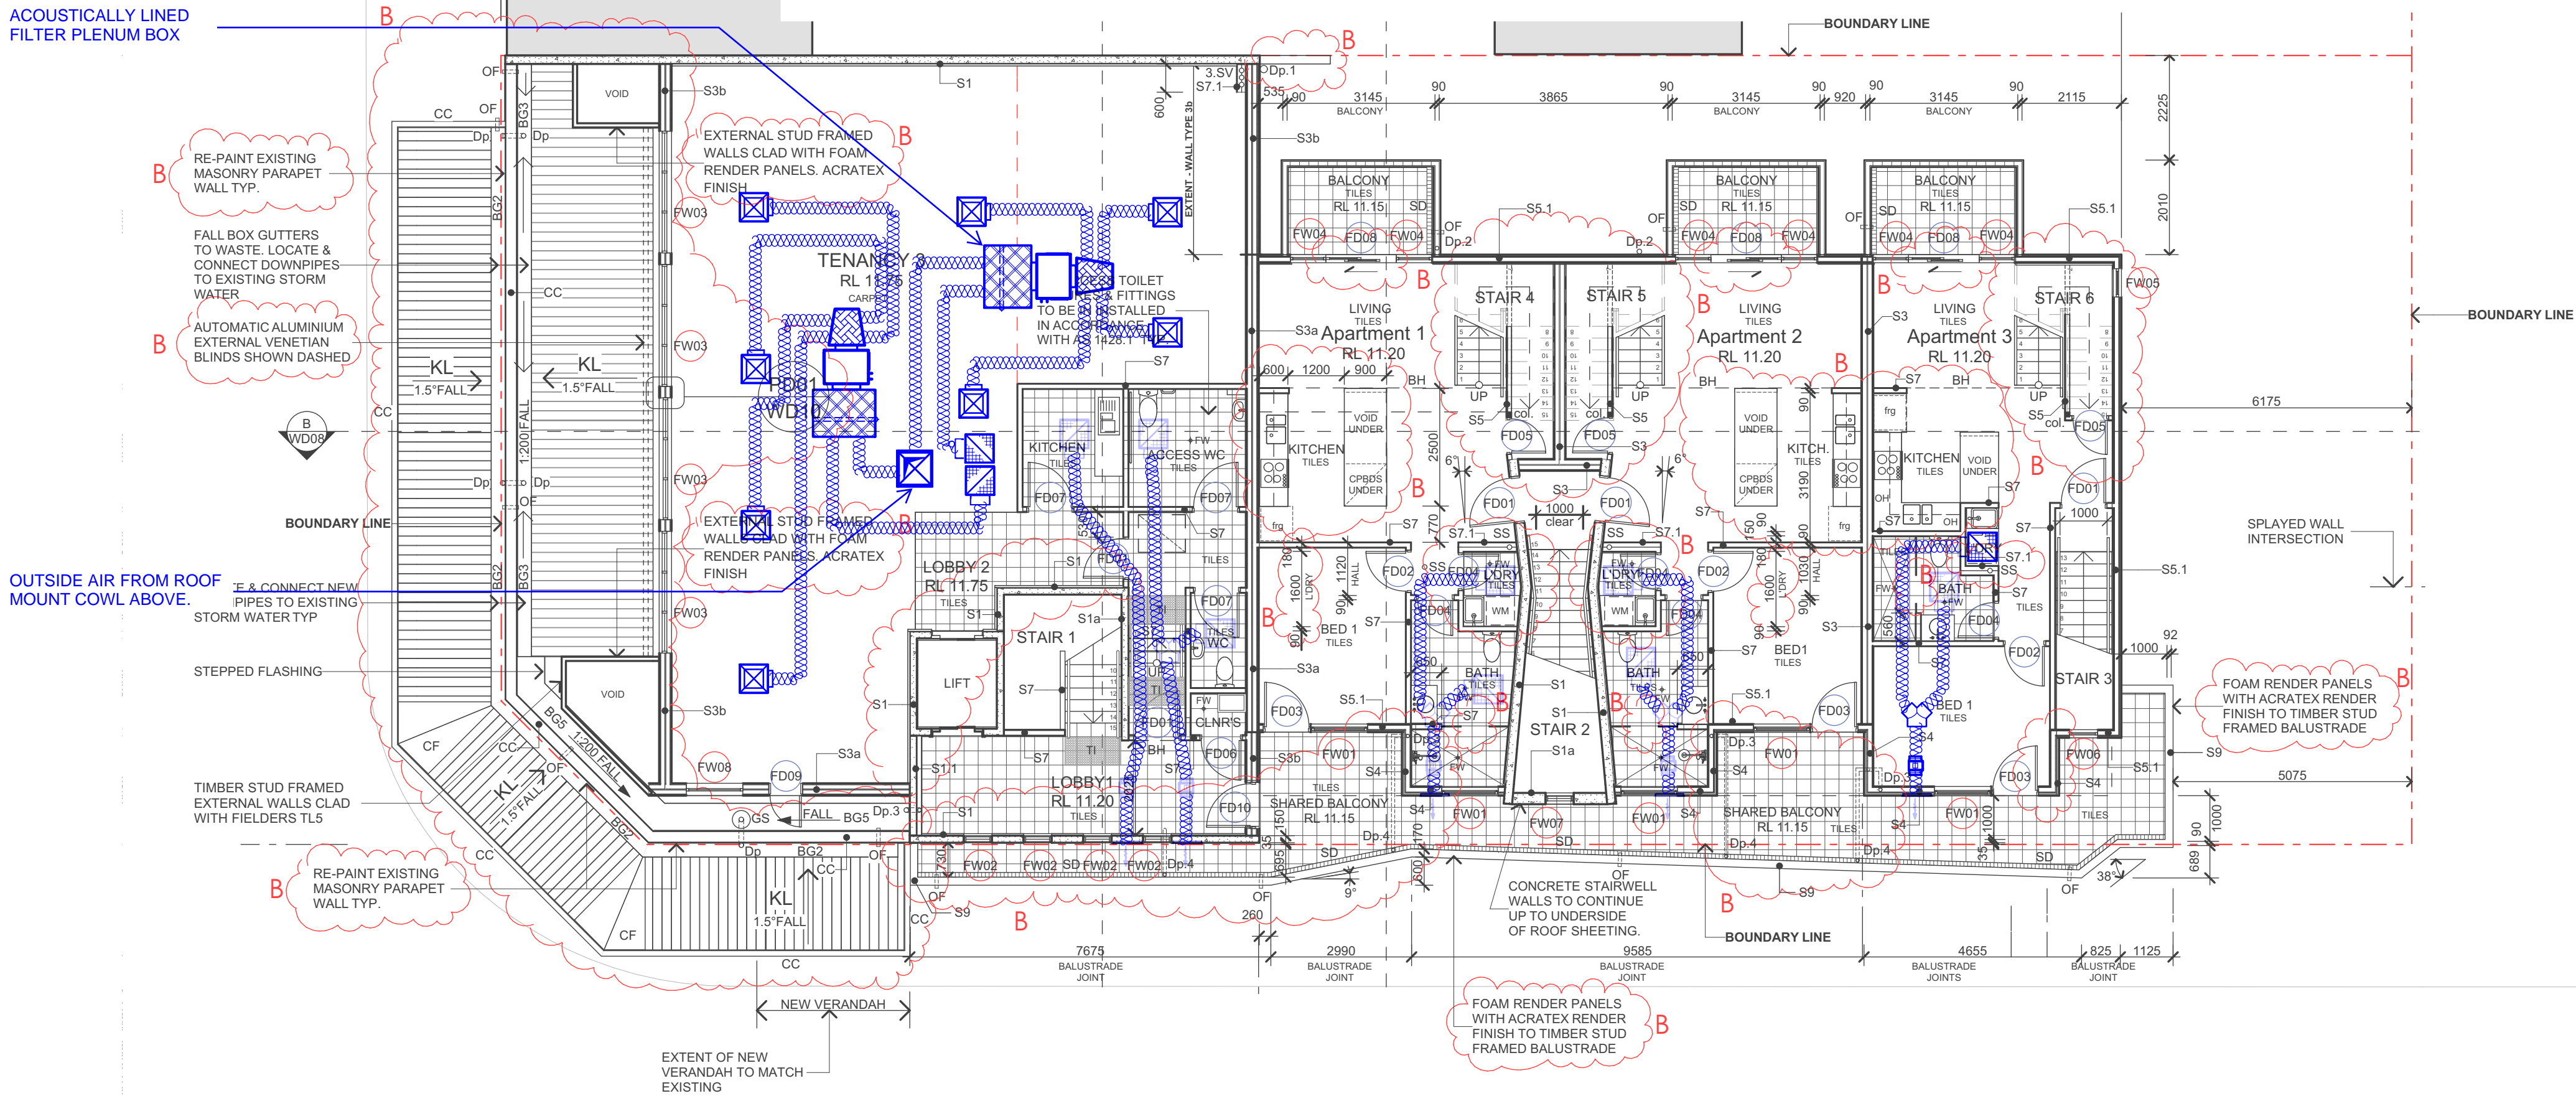

FIRST FLOOR MECHANICAL SERVICES ARRANGEMENT
SCALE 1:100

CONSTRUCTION ISSUE

A CONSTRUCTION ISSUE		23.01.18	
REV	DESCRIPTION	DATE	CHK'D
<div><div><div></div><div>LUCID</div><div>CONSULTING AUSTRALIA</div><div>Level 3/169 Pirie St Adelaide SA 5000</div><div>Phone: (08) 8407 9700</div><div>Email: adelaide@lucidconsulting.com.au</div></div><div><div>bfc</div><div>bert farina constructions</div></div></div>			
CLIENT			
PROJECT			
147 MARION ROAD, RICHMOND			
DRAWING			
GROUND FLOOR AND FIRST FLOOR MECHANICAL SERVICES ARRANGEMENT AND DRAWING INDEX			
MECHANICAL SERVICES			
SCALE	1:100 @ A1	DATE	JAN 2018
DESIGNED	PC	DRAWN	JZ
DRAWING NUMBER	LCE12474-SKM01	No. IN SET	1 OF 2
		REVISION	A