


MARION ROAD

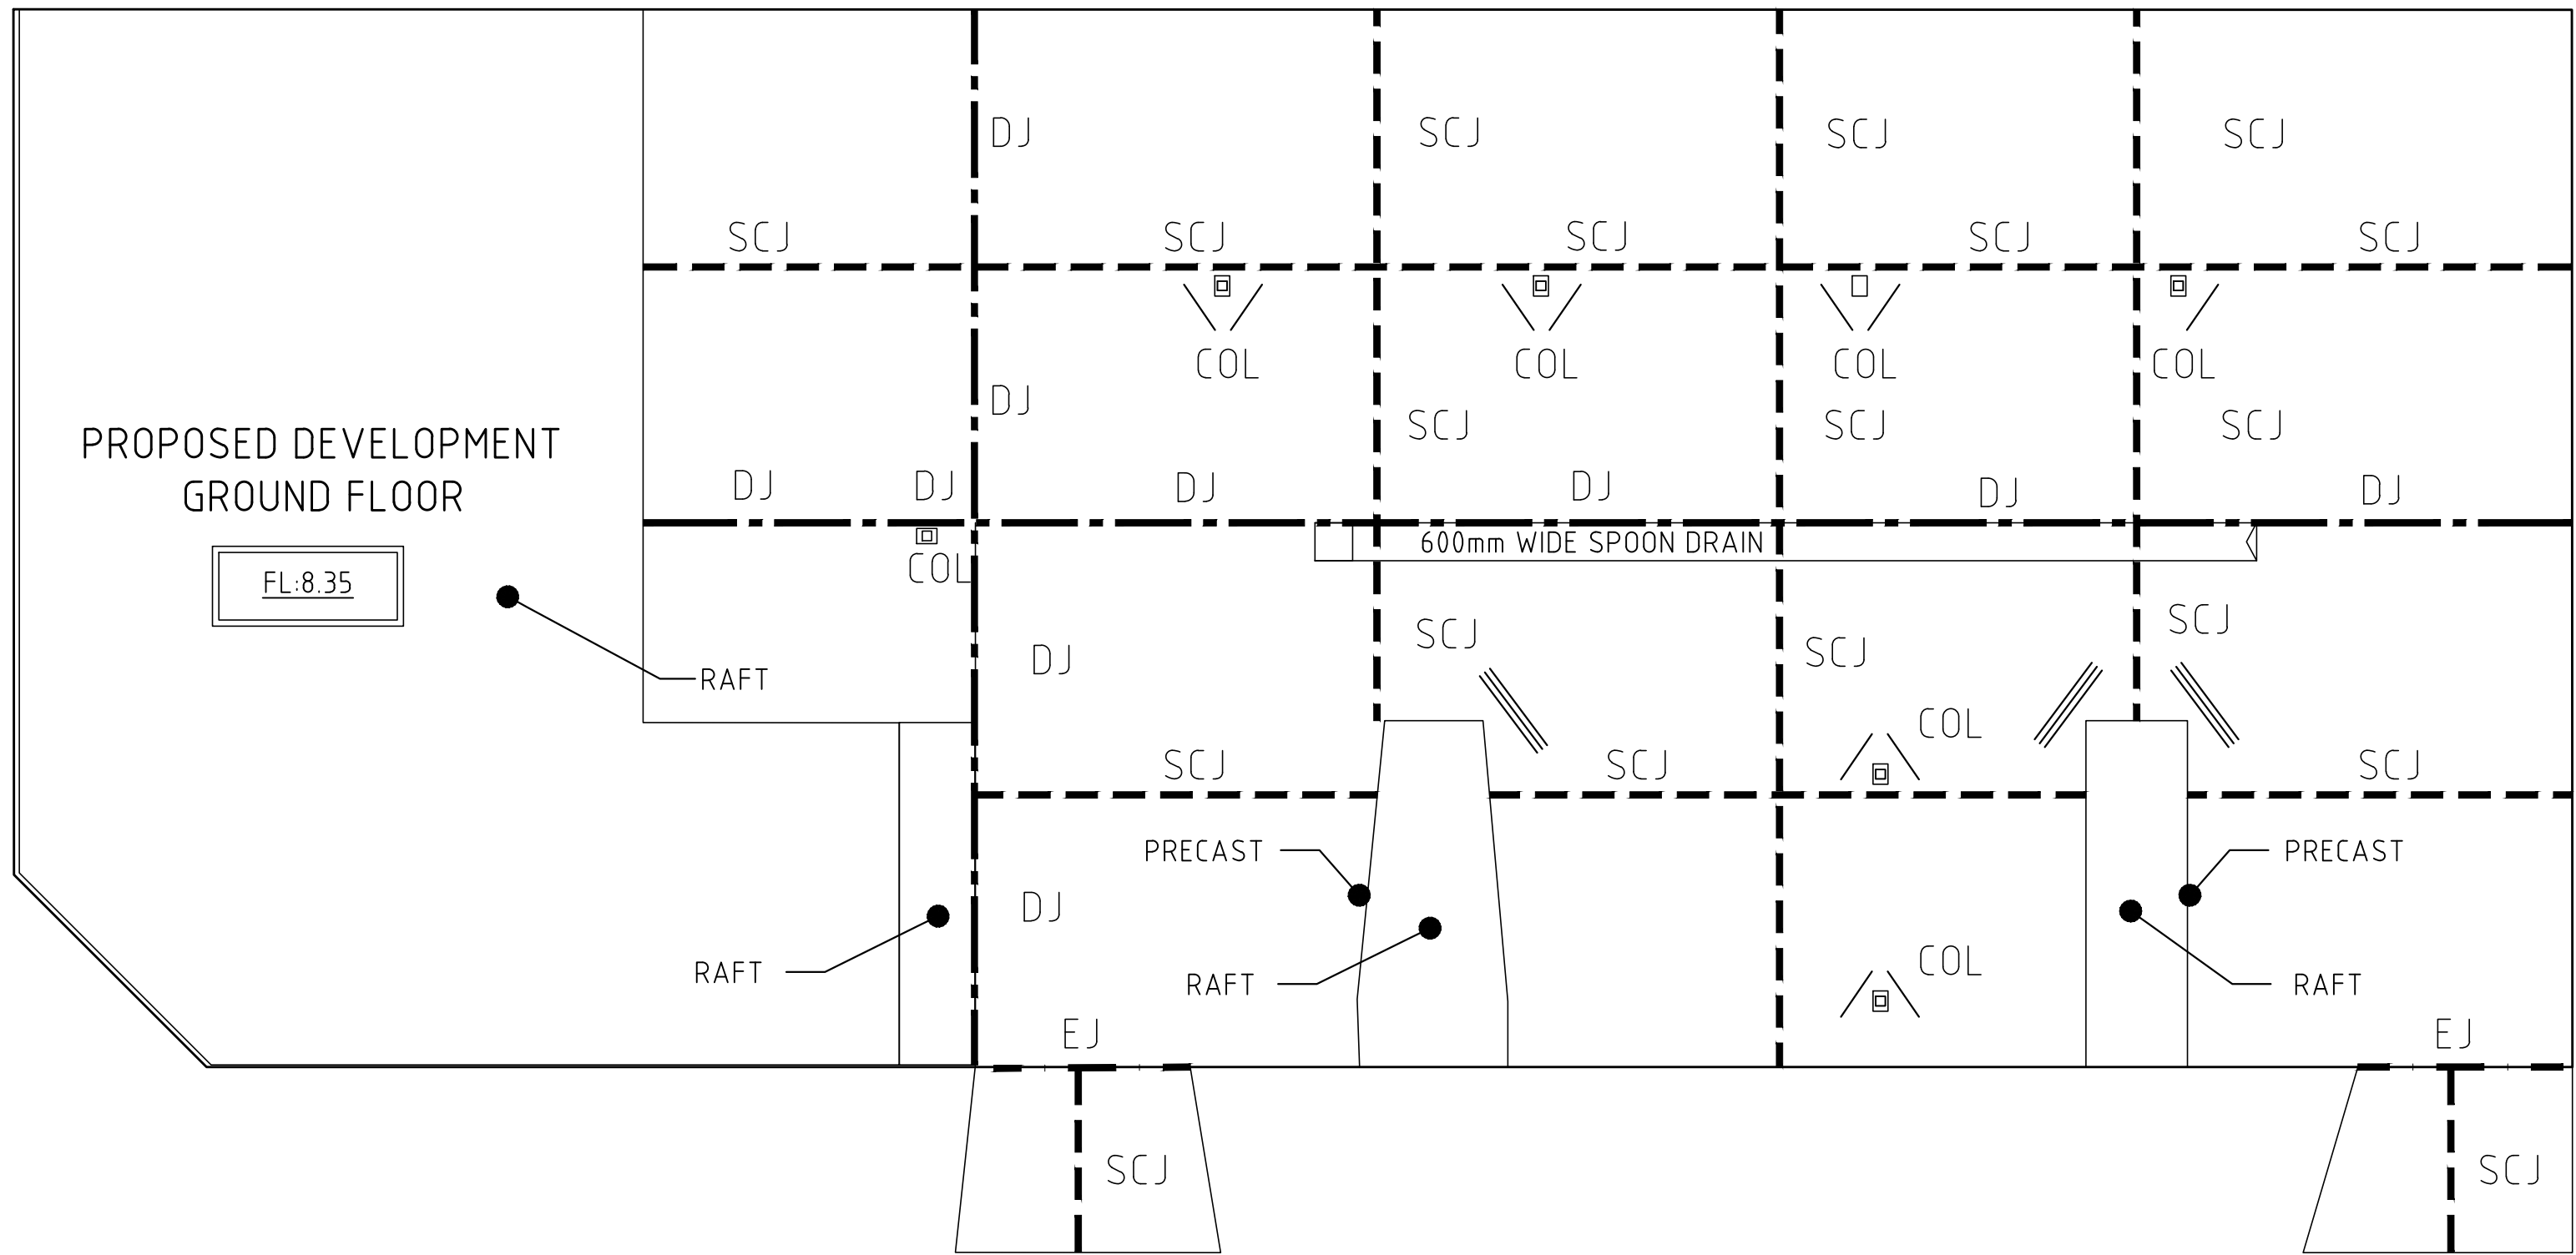

MINNS STREET EAST

3/N12 x 1200 LONG
COLUMN TYPICAL

2/N12 x 1200 LONG (CUT SHORT AS REQUIRED TO ENSURE THEY DO NOT CROSS THE SAW CUT JOINTS ON DOWEL JOINTS)


HENDRY
HENDRY GROUP PTY LTD
Building Surveying

PROVISIONAL BUILDING
RULES CONSENT GRANTED
SUBJECT TO CONDITIONS

LEGEND:

DESCRIPTION


SYMBOL

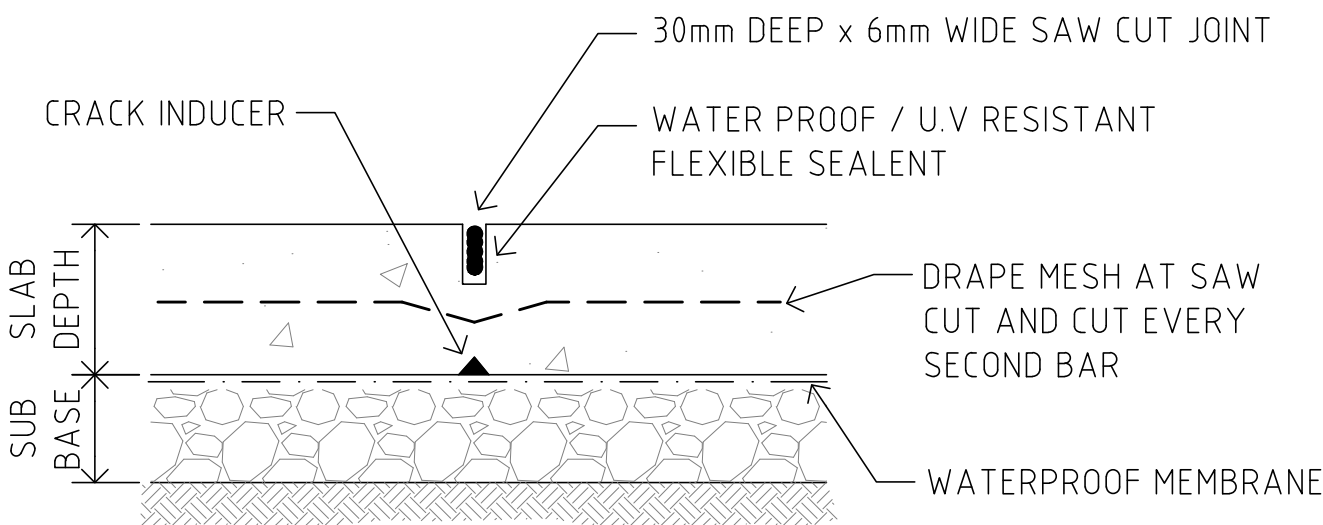

SAWCUT JOINT DETAIL (SCJ)


N.T.S

SAW CUT CONCRETE WITHIN 24 HOURS OF POUR

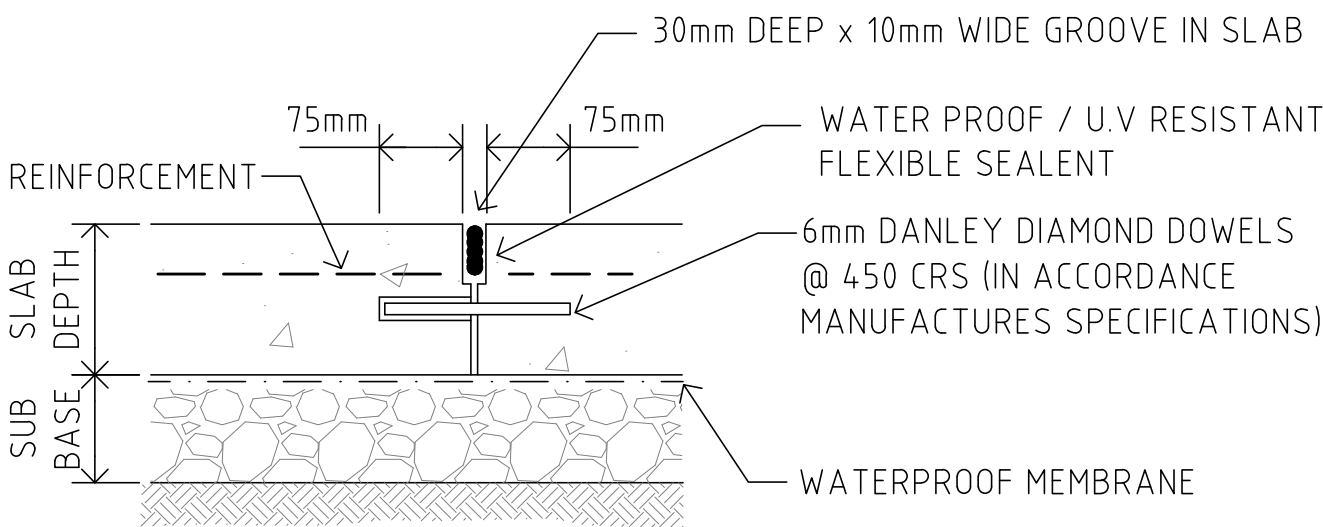

DOWEL JOINT DETAIL (DJ)

N.T.S

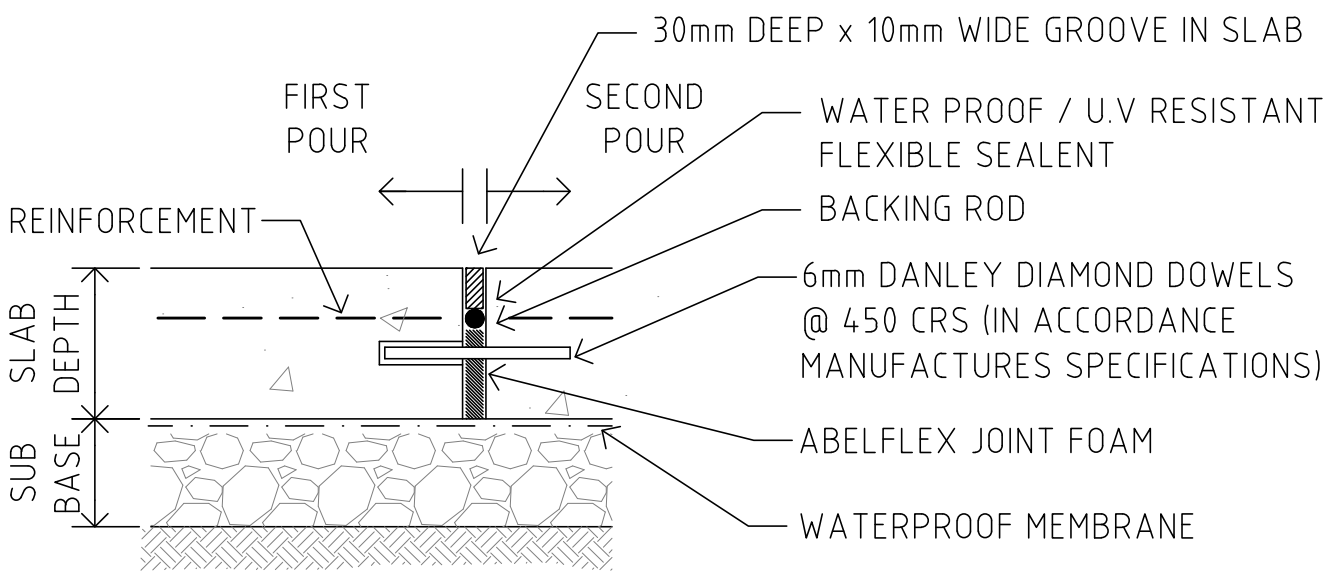

EXPANSION JOINT DETAIL (EJ)

N.T.S

FOR CONSTRUCTION

REV	DESCRIPTION	DATE	BY
D	AMENDED TO SUIT NEW LEVELS	12/02/2018	D.A
C	AMENDED TO SUIT NEW ARCH. PLNS	22/06/2016	D.A
B	CONTROL JOINT DETAILS ADDED	22/06/2016	D.A
A	ISSUED FOR CONSTRUCTION	07/06/2016	D.A

Residential
Commercial
Industrial
Consulting Engineers

A.B.N. 17 131 375 356

CLIENT

FARINA INVESTMENT TRUST

SCALE HORIZ. 1:100
SCALE VERT. 1:100

ADDRESS

147 MARION ROAD, RICHMOND

TITLE

CONTROL JOINT LAYOUT PLAN

SHEET

2 OF 2

DRG NO.

C17799

A1