
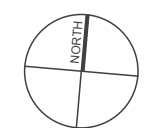


MARION ROAD

PROVIDE SMOKE DETECTOR MOUNTED TO CEILING WITHIN TENANCY AND PROVIDE SMOKE DETECTOR WITHIN CEILING SPACE OF TENANCY (TYPICAL).

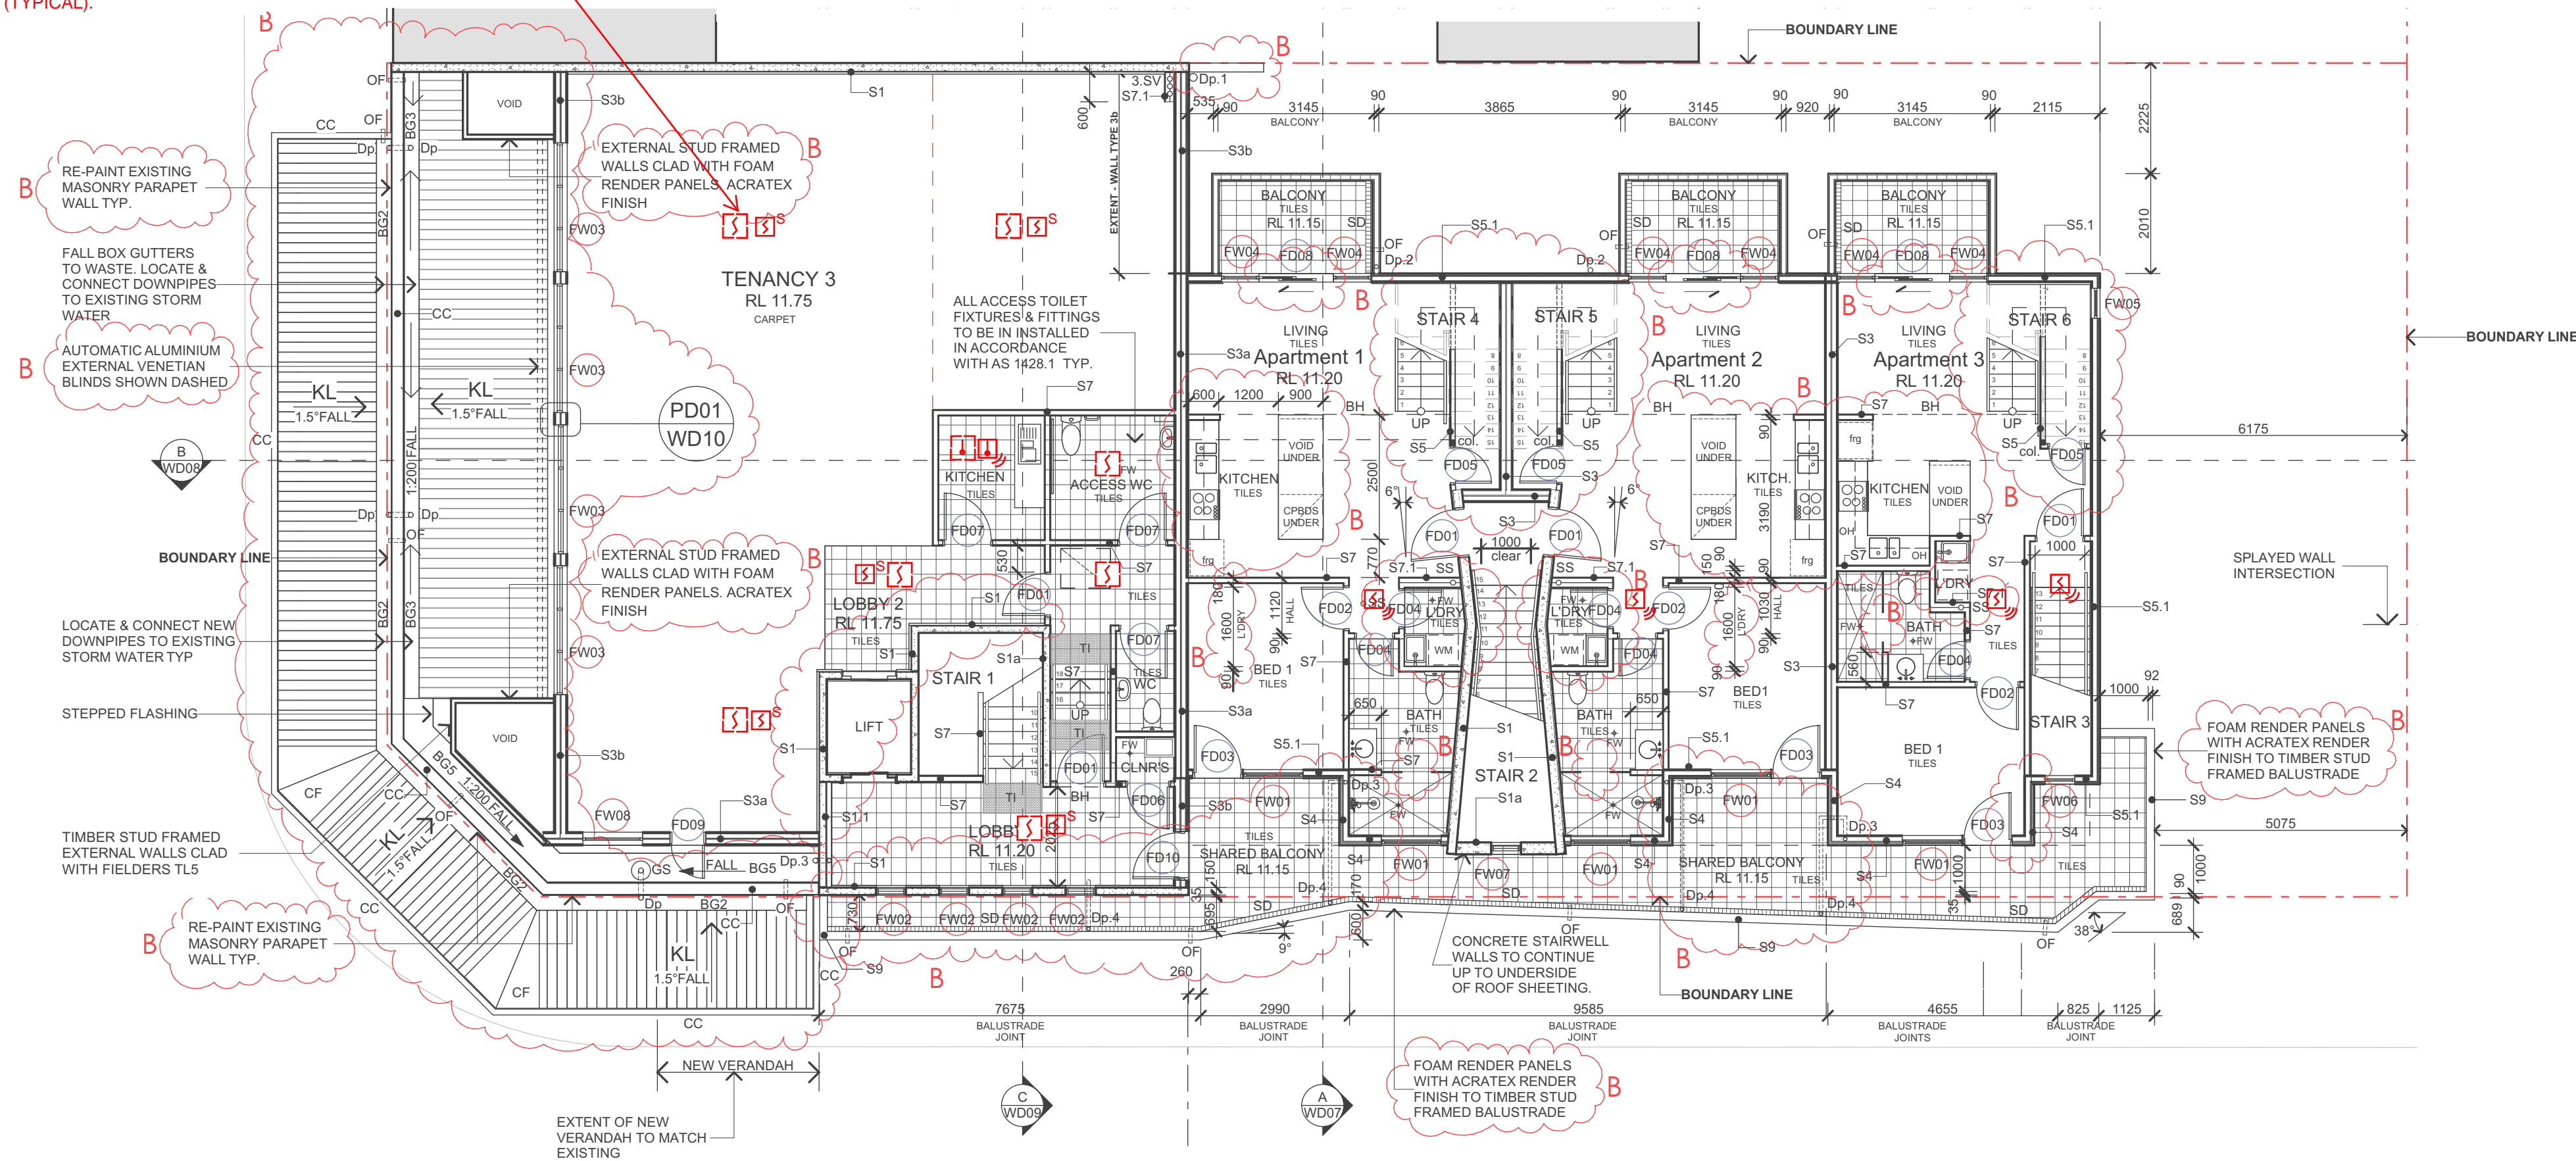

FIRST FLOOR PLAN

1:100 [A1]
1:200 [A3]

LANE STREET

CONSTRUCTION ISSUE

			</		