


MARION ROAD

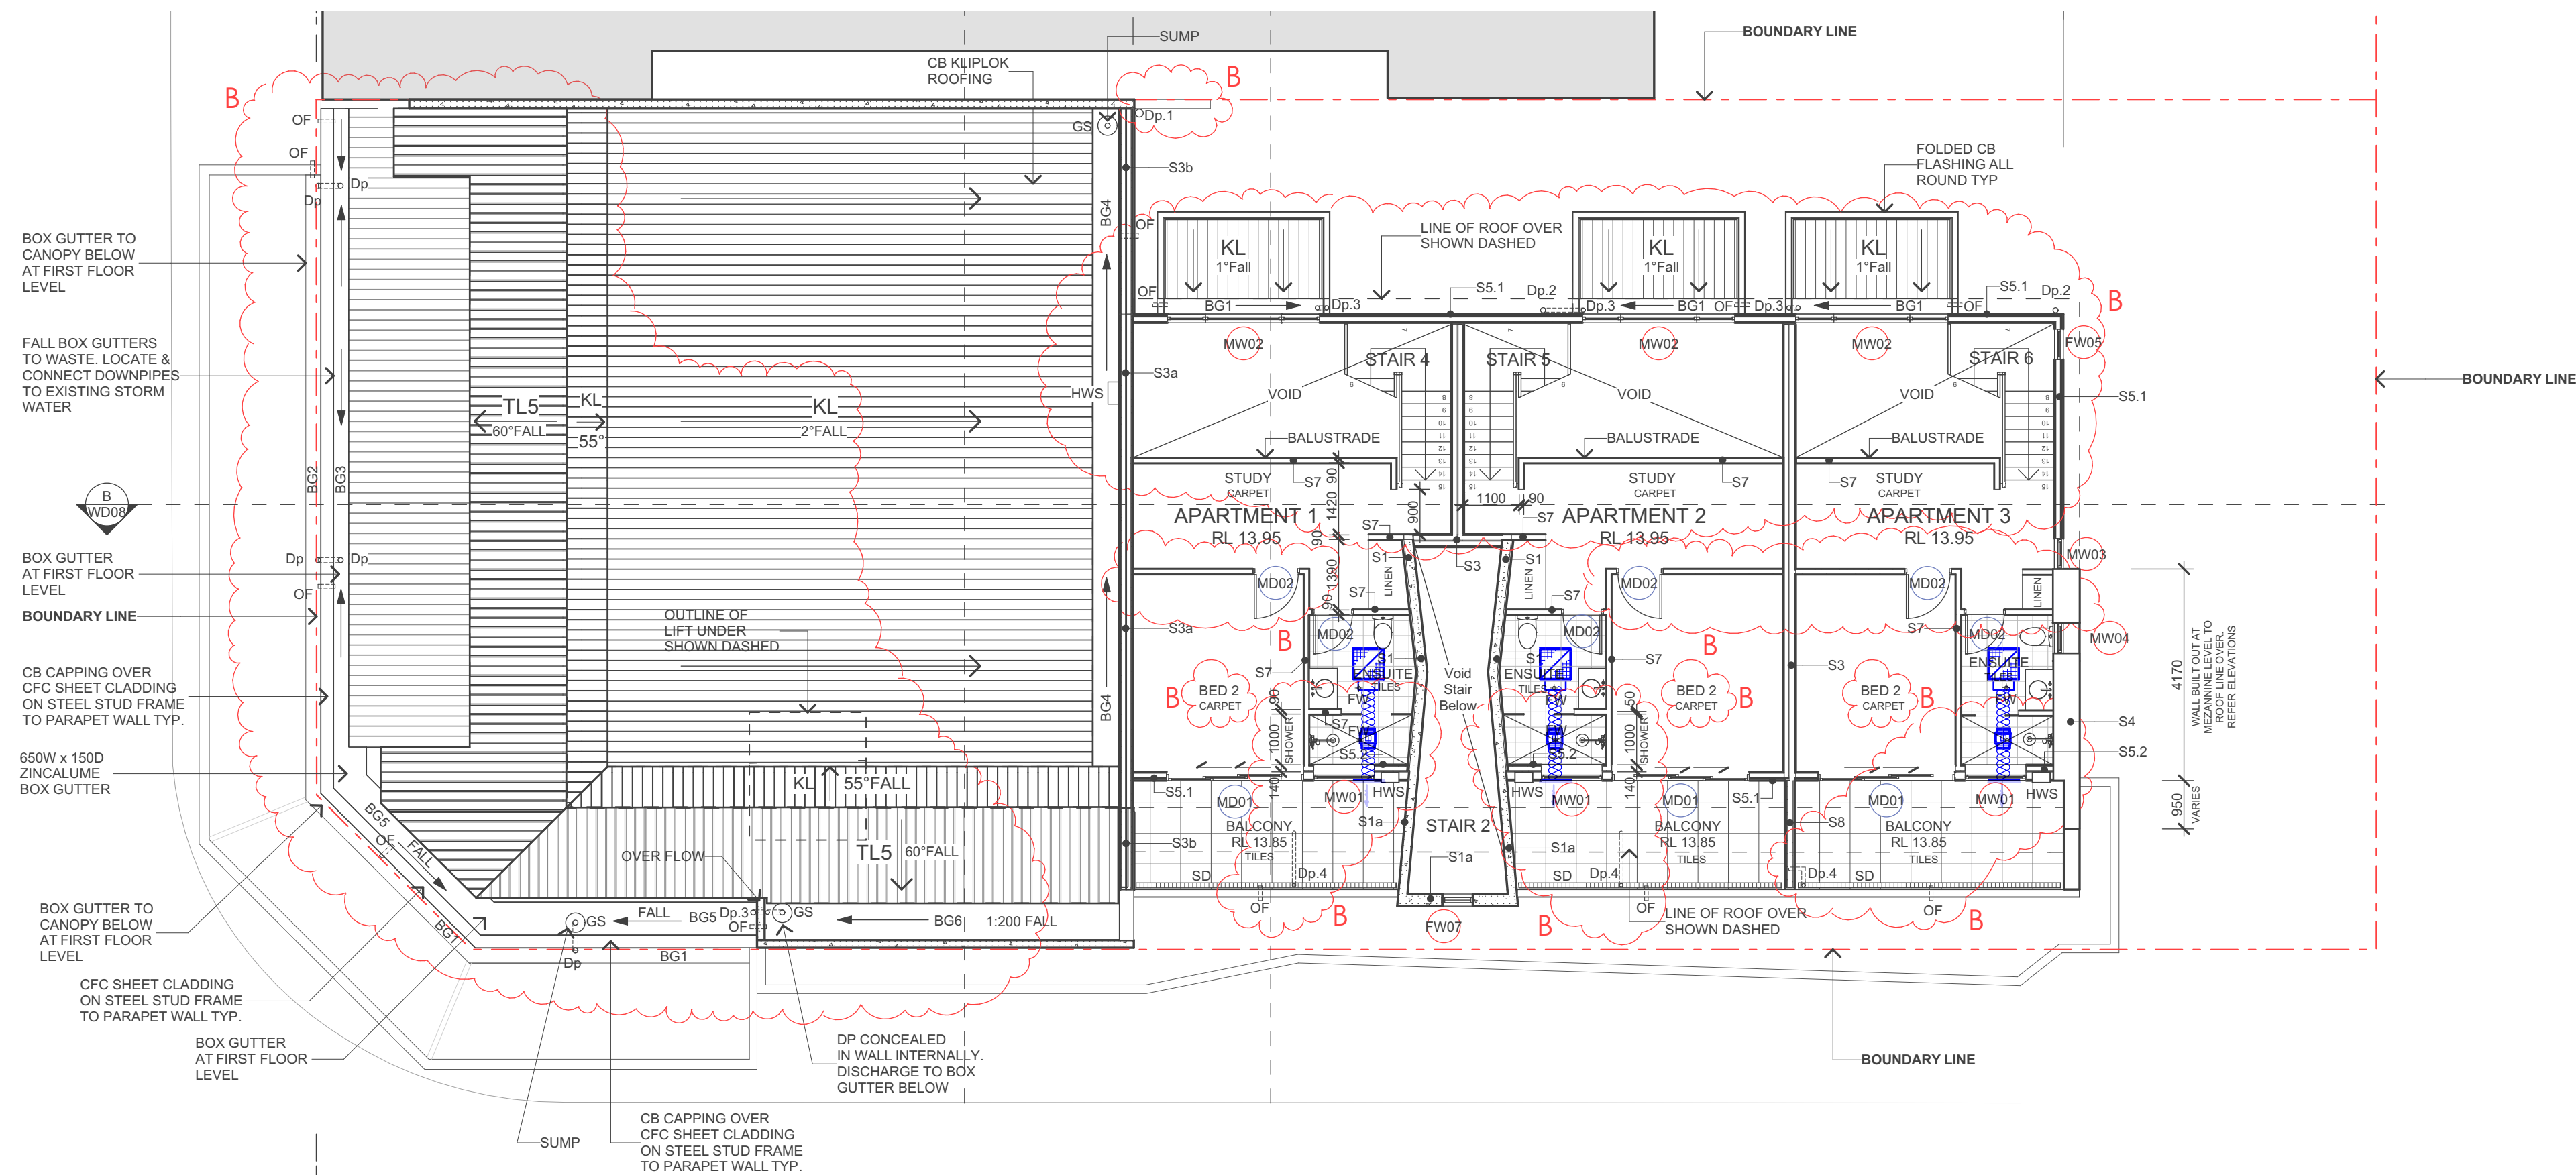

MEZZANINE FLOOR MECHANICAL SERVICES ARRANGEMENT
SCALE 1:100

CONSTRUCTION ISSUE

--	--	