

DRAWING INDEX


- LCE12474-SKF01Ground Floor Fire Services Arrangement, General Notes and Drawing Index
- LCE12474-SKF02First Floor Fire Services Arrangement
- LCE12474-SKF03Mezzanine Floor Fire Services Arrangement and Specification Notes

LEGEND OF SYMBOLS

- SMOKE ALARM TO AS3768 HARD WIRED TO APARTMENT DISTRIBUTION BOARD
- SOUNDER LINKED TO SECURITY SYSTEM.
- SMOKE DETECTOR WITH SOUNDER BASE
- THERMAL DETECTOR WITH SOUNDER BASE
- SMOKE DETECTOR IN CONCEALED SPACE
- THERMAL DETECTOR IN CONCEALED SPACE
- S DENOTES SURFACE MOUNTED

GENERAL NOTES

- 1.THE FIRE SERVICES DRAWINGS SHALL BE READ IN CONJUNCTION WITH ARCHITECTURAL DRAWINGS, DETAILS AND OTHER ENGINEERING DRAWINGS AND SPECIFICATIONS AND WITH OTHER SUCH WRITTEN INSTRUCTIONS AS MAY BE ISSUED DURING THE COURSE OF THE CONTRACT.
- 2.IF ANY DISCREPANCY OCCURS ON THE ENGINEERS DRAWINGS OR BETWEEN DRAWING AND SPECIFICATION, THE CONTRACTOR SHALL DURING TENDERING ASSUME THE LARGER/GREATER. ANY DISCREPANCY SHALL BE REFERRED TO THE ENGINEER BEFORE PROCEEDING WITH THE WORK.
- 3.SUBSTITUTIONS MUST BE APPROVED BY THE ENGINEER AND BE INCLUDED IN ANY TENDER.
- 4.UNLESS NOTED OTHERWISE ALL DIMENSIONS ARE IN MILLIMETRES. ALL PIPEWORK SIZES SHOWN ARE CLEAR INTERNAL DIMENSIONS ONLY.
- 5.DO NOT SCALE OFF DRAWINGS. ALL DIMENSIONS SHALL BE VERIFIED FROM THE ARCHITECT'S DRAWINGS AND BY ACTUAL SITE MEASUREMENTS PRIOR TO MANUFACTURING AND INSTALLING OF FIRE SERVICES.
- 6.THE FIRE CONTRACTOR SHALL BE RESPONSIBLE FOR SETTING OUT OF THEIR WORKS BY COORDINATING WITH ALL ASSOCIATED TRADES AND SERVICES.
- 7.ALL CABLE PENETRATIONS THROUGH COMPARTMENT WALLS SHALL BE SEALED WITH SUITABLE MATERIALS TO MAINTAIN THE INTEGRITY OF THE BARRIER.
- 8.COORDINATE FINAL LOCATION OF SMOKE DETECTORS AND ALARMS WITH LIGHTING AND AIR CONDITIONING LAYOUT.
- 9.SMOKE DETECTORS SHALL BE POSITIONED A MINIMUM OF 400MM FROM A WALL OR CEILING BULKHEAD, MECHANICAL AIR DIFFUSER OR CEILING FAN IN ACCORDANCE WITH AS1670.

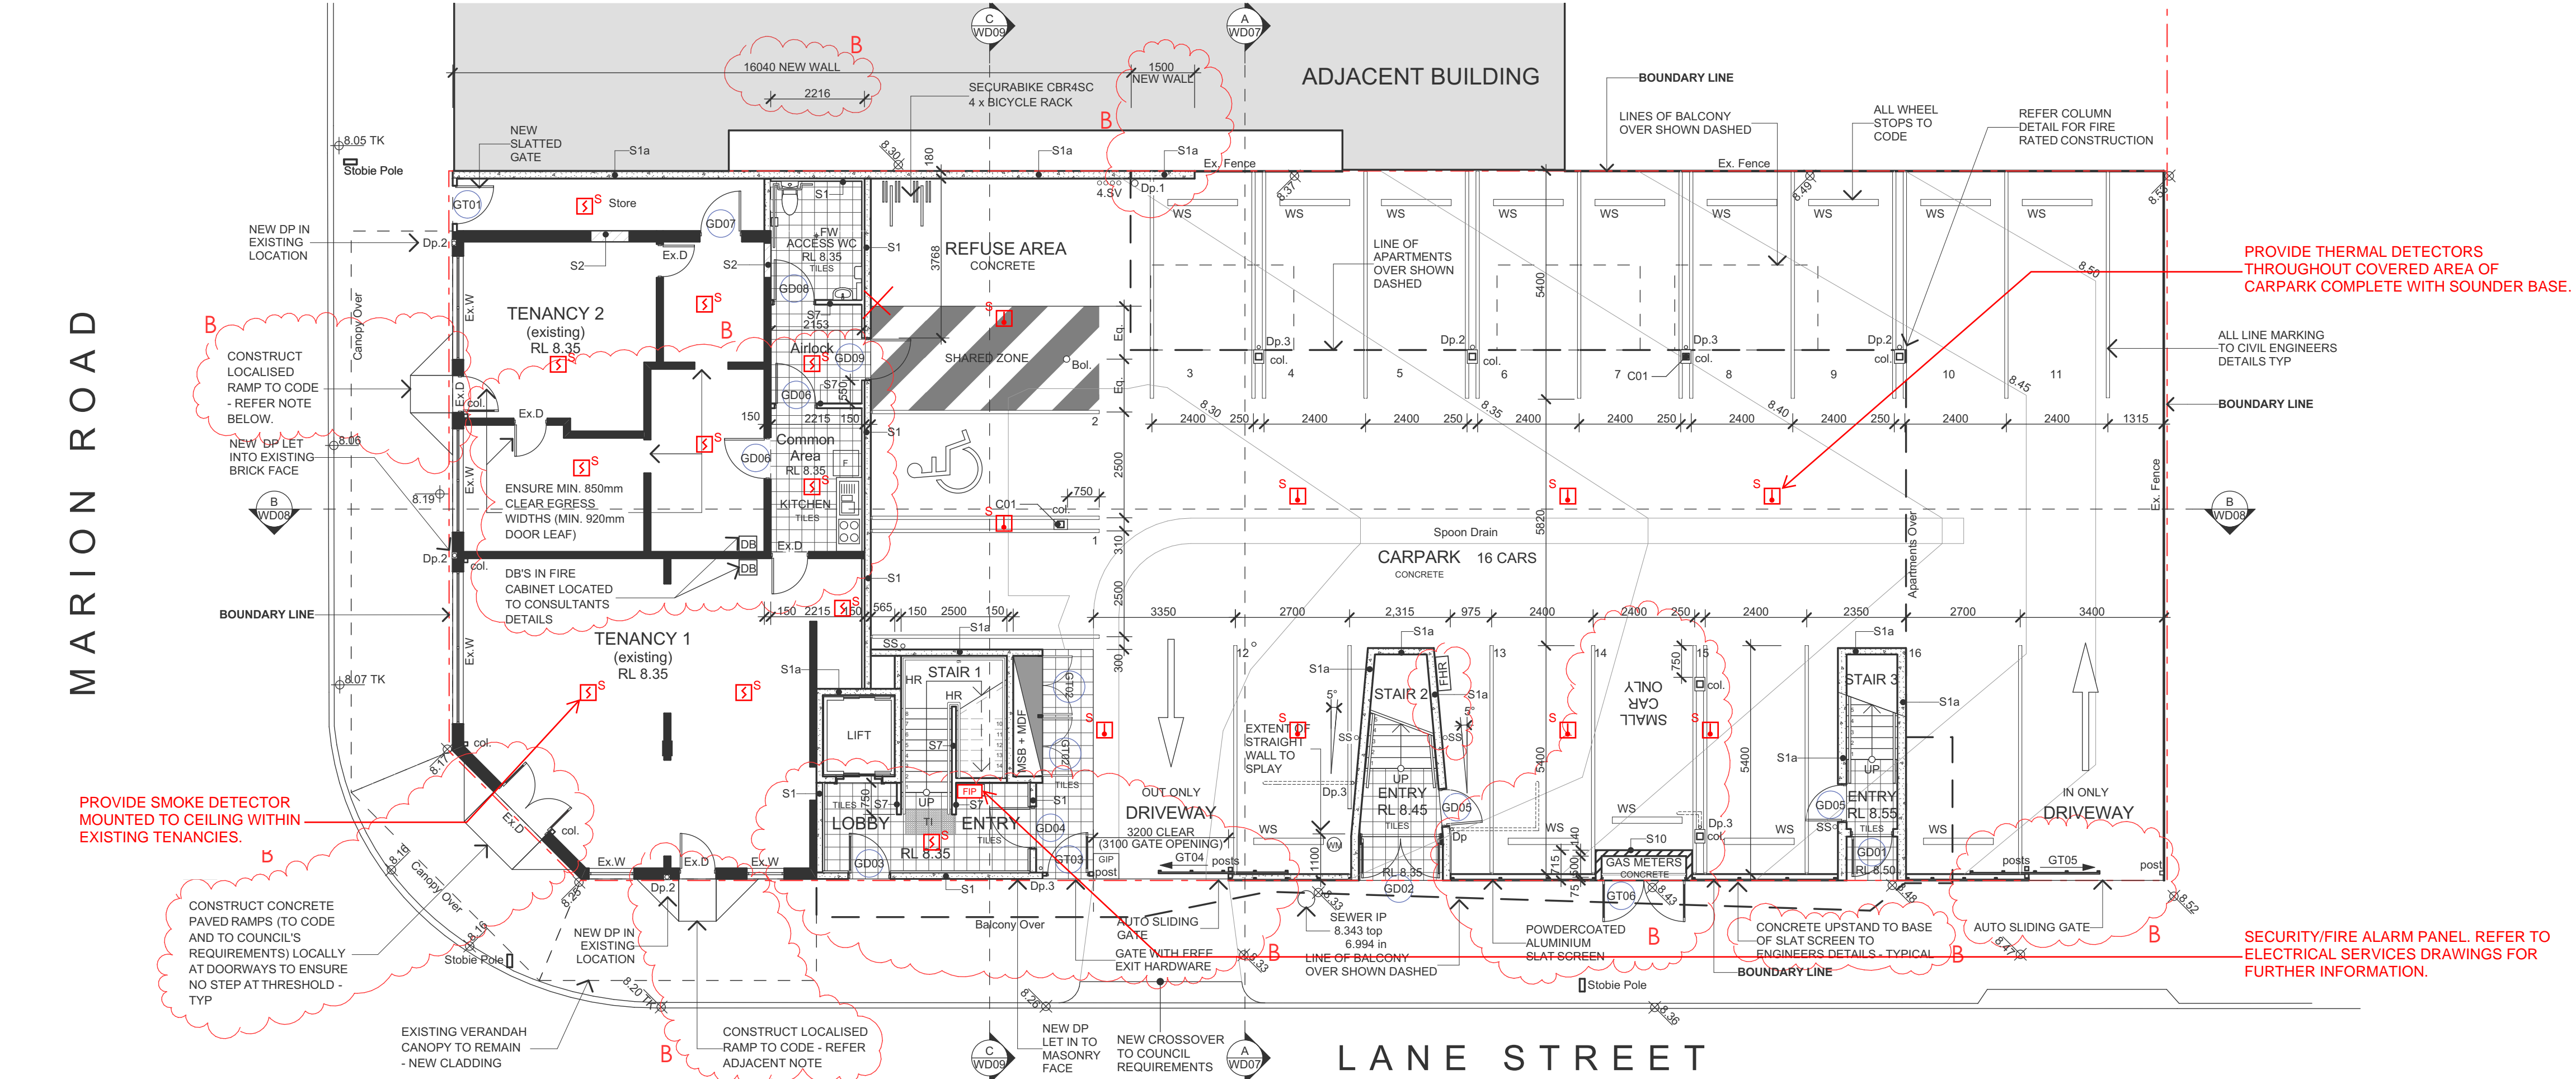

GROUND FLOOR FIRE SERVICES ARRANGEMENT

SCALE 1:100

CONSTRUCTION ISSUE

| | | | | | | | | | |
|--|--|--|--|--|--|--|--|--|--|
| | | | | | | | | | |
| | | | | | | | | | |
