

PURPOSE: OUTER BOUNDARY		AREA NAME: RICHMOND			APPROVED:		SHEET 1 OF 2 64769_text_01_v01				
MAP REF: 6628/41/P		COUNCIL: CITY OF WEST TORRENS			DEPOSITED/FILED:						
LAST PLAN:		DEVELOPMENT NO:									
AGENT DETAILS:		PYPER LEAKER SURVEYING SERVICES 65 GOODWOOD ROAD WAYVILLE SA 5034 PH: 8373 3880 FAX:			SURVEYORS CERTIFICATION:						
AGENT CODE:		PLS6P									
REFERENCE:		PL8176									
SUBJECT TITLE DETAILS:											
PREFIX	VOLUME	FOLIO	OTHER	PARCEL	NUMBER	PLAN	NUMBER	HUNDRED / IA / DIVISION	TOWN	REFERENCE NUMBER	
CT	5177	190		ALLOTMENT(S)	19	F	106533	ADELAIDE			
OTHER TITLES AFFECTED:											
EASEMENT DETAILS:											
STATUS	LAND BURDENED	FORM	CATEGORY	IDENTIFIER	PURPOSE	IN FAVOUR OF			CREATION		
ANNOTATIONS: NO OCCUPATION ON SUBJECT LAND UNLESS SHOWN OTHERWISE											

REFERENCE MARKS

CNR	BEARING	FROM	DIST	PSM NO
1	353°20'	PSM FD	13.68	6628/50788
2	131°20'	PSM FD	35.85	6628/7397
3	172°49'	PSM FD	2.23	6628/18574


SHEET 2 OF 2

64769_pland_1_V01

BEARING DATUM: MGA 94 ZONE 54
DERIVATION: PSM's 6628/50788-6628/18574

TOTAL AREA 675m²

ENLARGEMENT

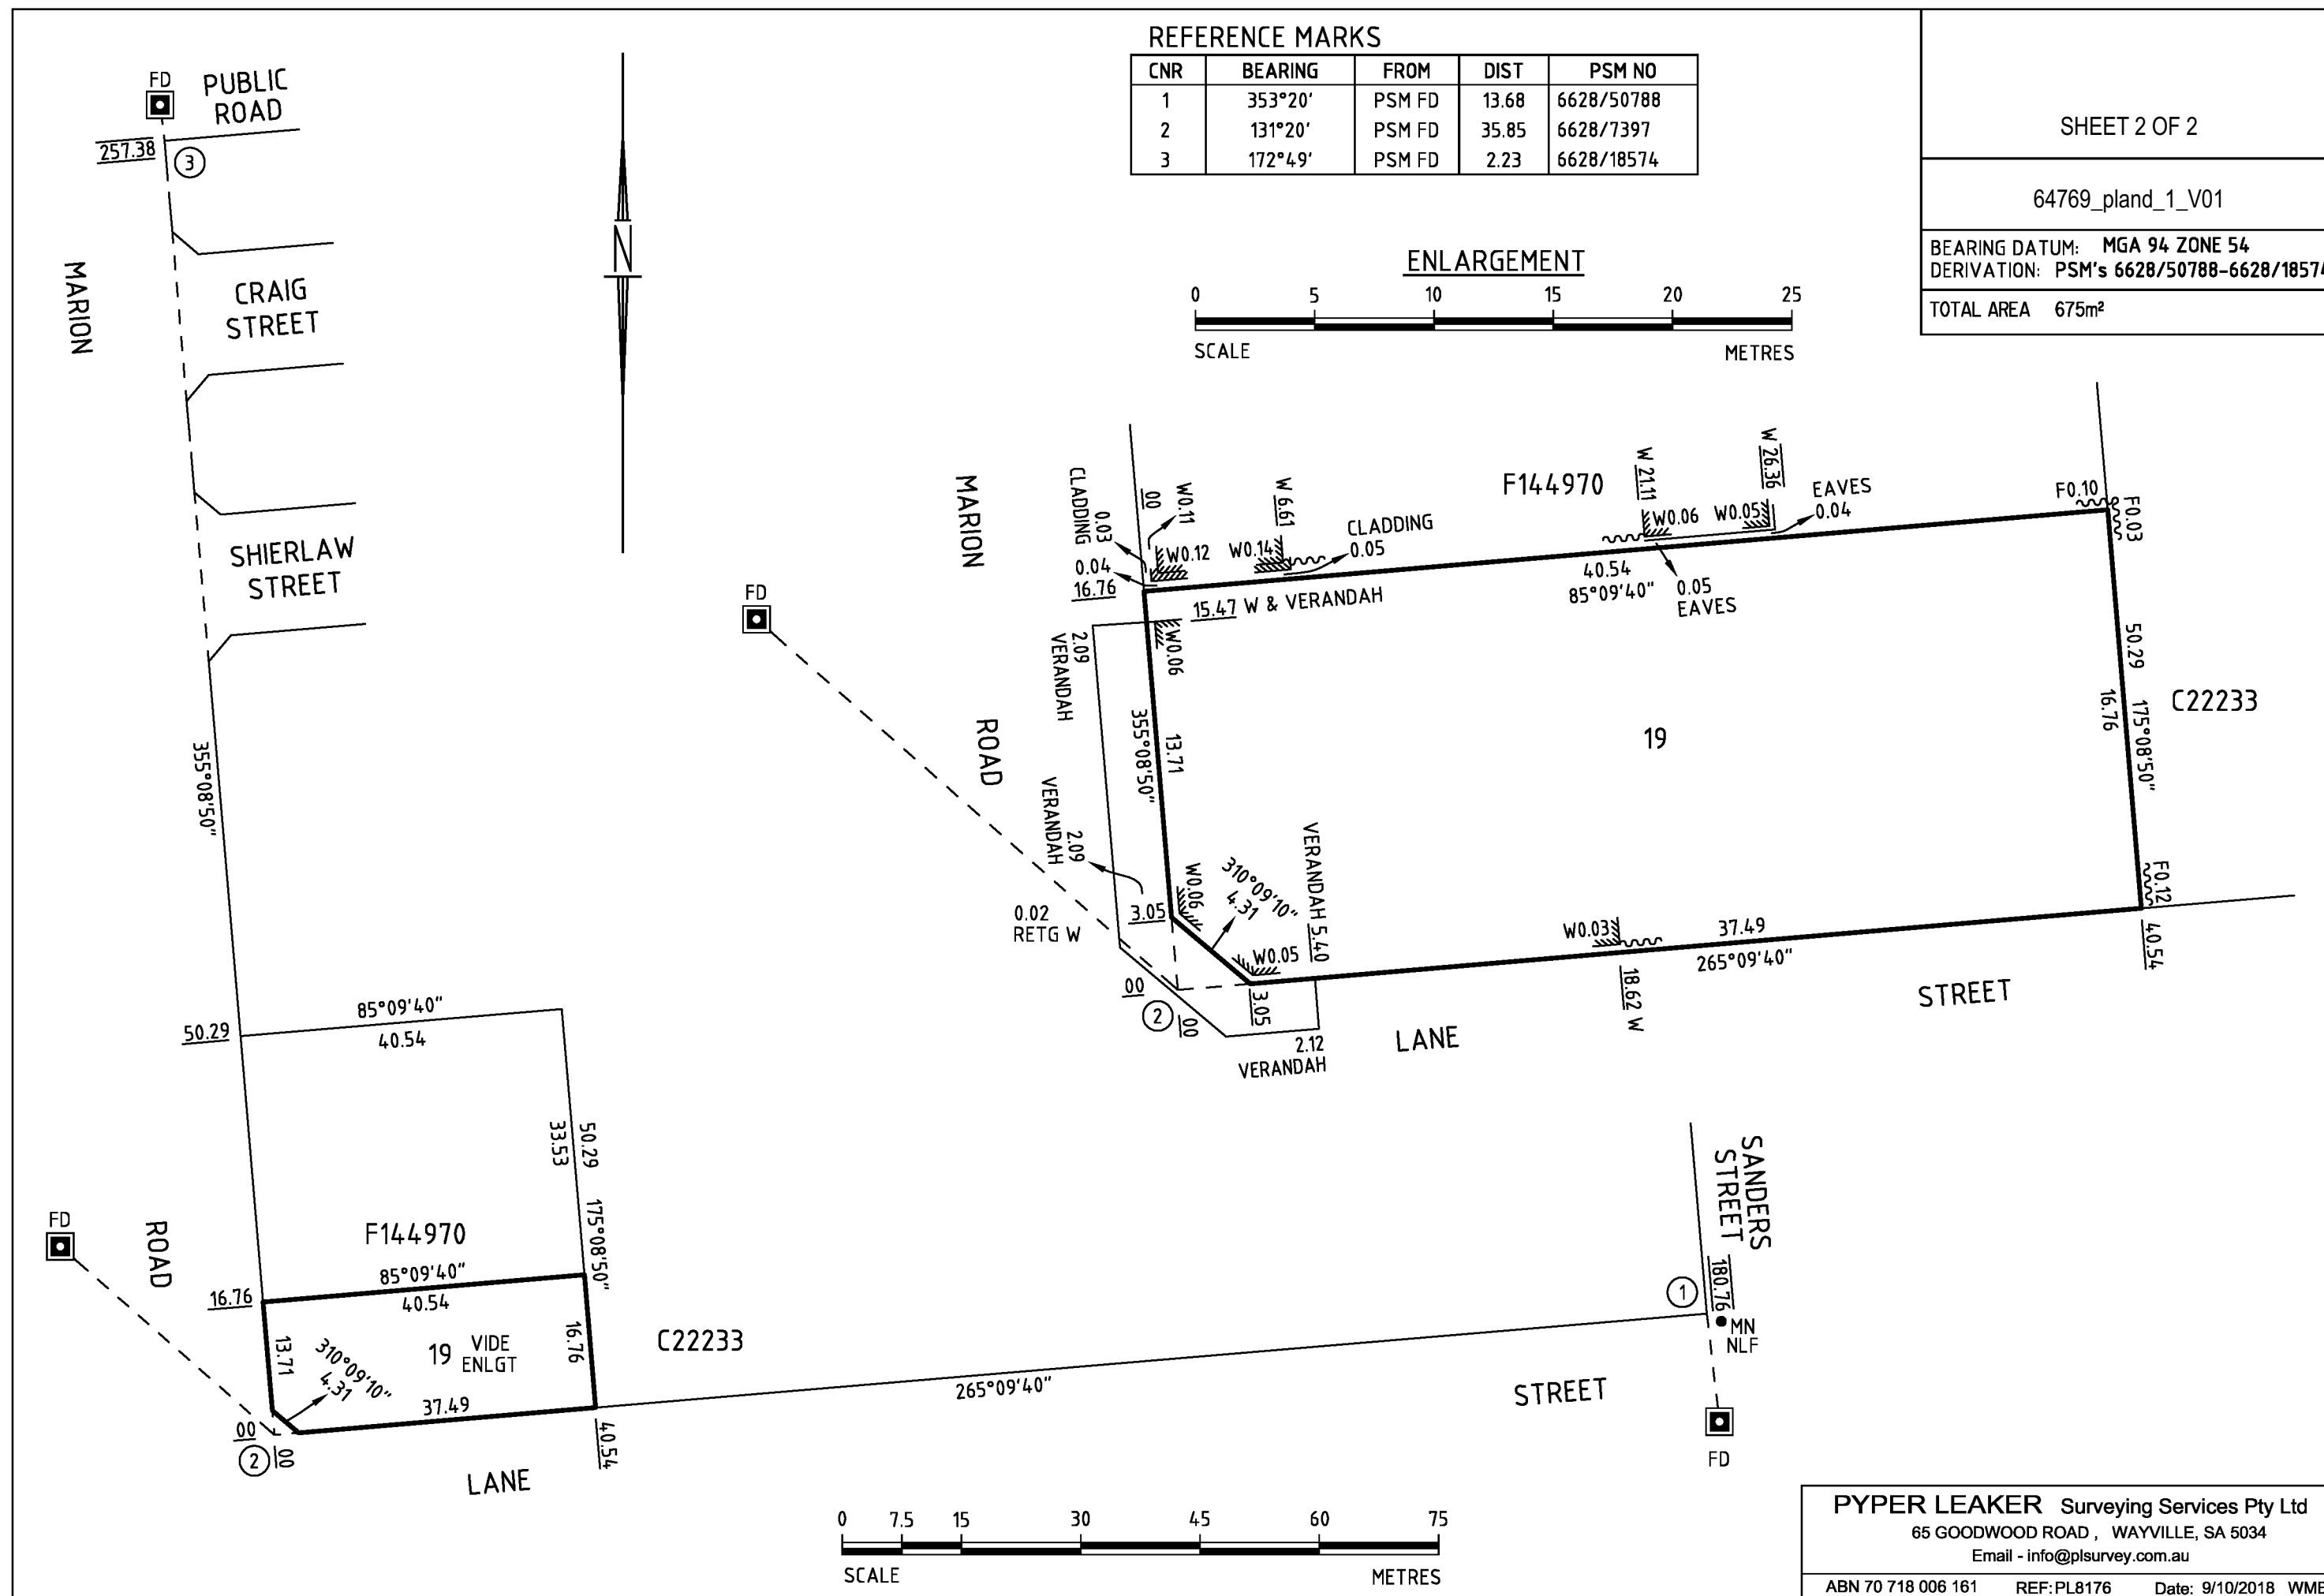

PYPER LEAKER Surveying Services Pty Ltd
65 GOODWOOD ROAD, WAYVILLE, SA 5034
Email - info@pysurvey.com.au
ABN 70 718 006 161 REF: PL8176 Date: 9/10/2018 WMB