


APARTMENT 9 & 14

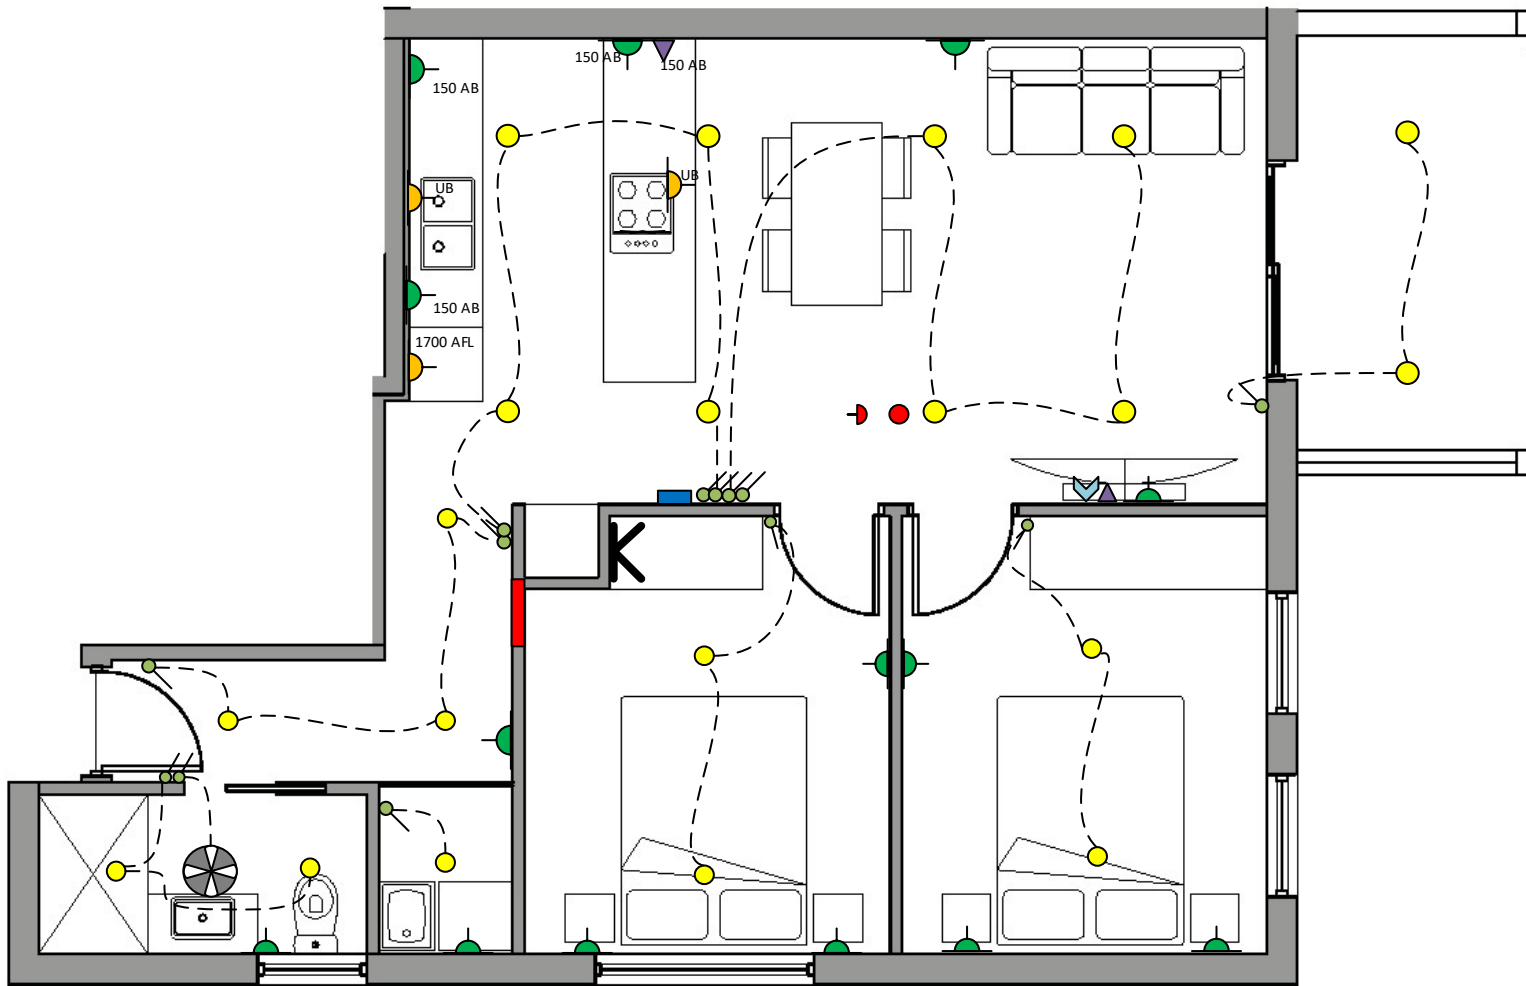

NBN Location



Distribution Board



Intercom Unit



Double Power Outlet



Single Power Outlet



FTA TV Point



Telephone/DATA



Light Switch



Exhaust fan



LED Downlight



Smoke Detector



Public area Fire siren