

DOWEL SET OUT LEVEL 2

DOWEL SCHEDULE	
QTY	SIZE AND LENGTH
1	RB25 1000 SCREW
4	N24 1750
40	N24 2000

CONSTRUCTION ISSUE

ADELAIDE
INTEGRATED
PRECAST

BILL AFOROZIS
DRAFTING

MOB: 0417861125

PROJECT
168 PROSPECT ROAD

TITLE
DOWEL SET OUT

JOB NO.
AIP224

DRAW. NO.
DS2

SCALE
N.T.S.

DATE
08/07/19

DESIGNED


DRAWN BY
BILLY

SHEET SIZE
A1

REV NO.
1

CHECKED BY

168 PROSPECT RD
PROSPECT

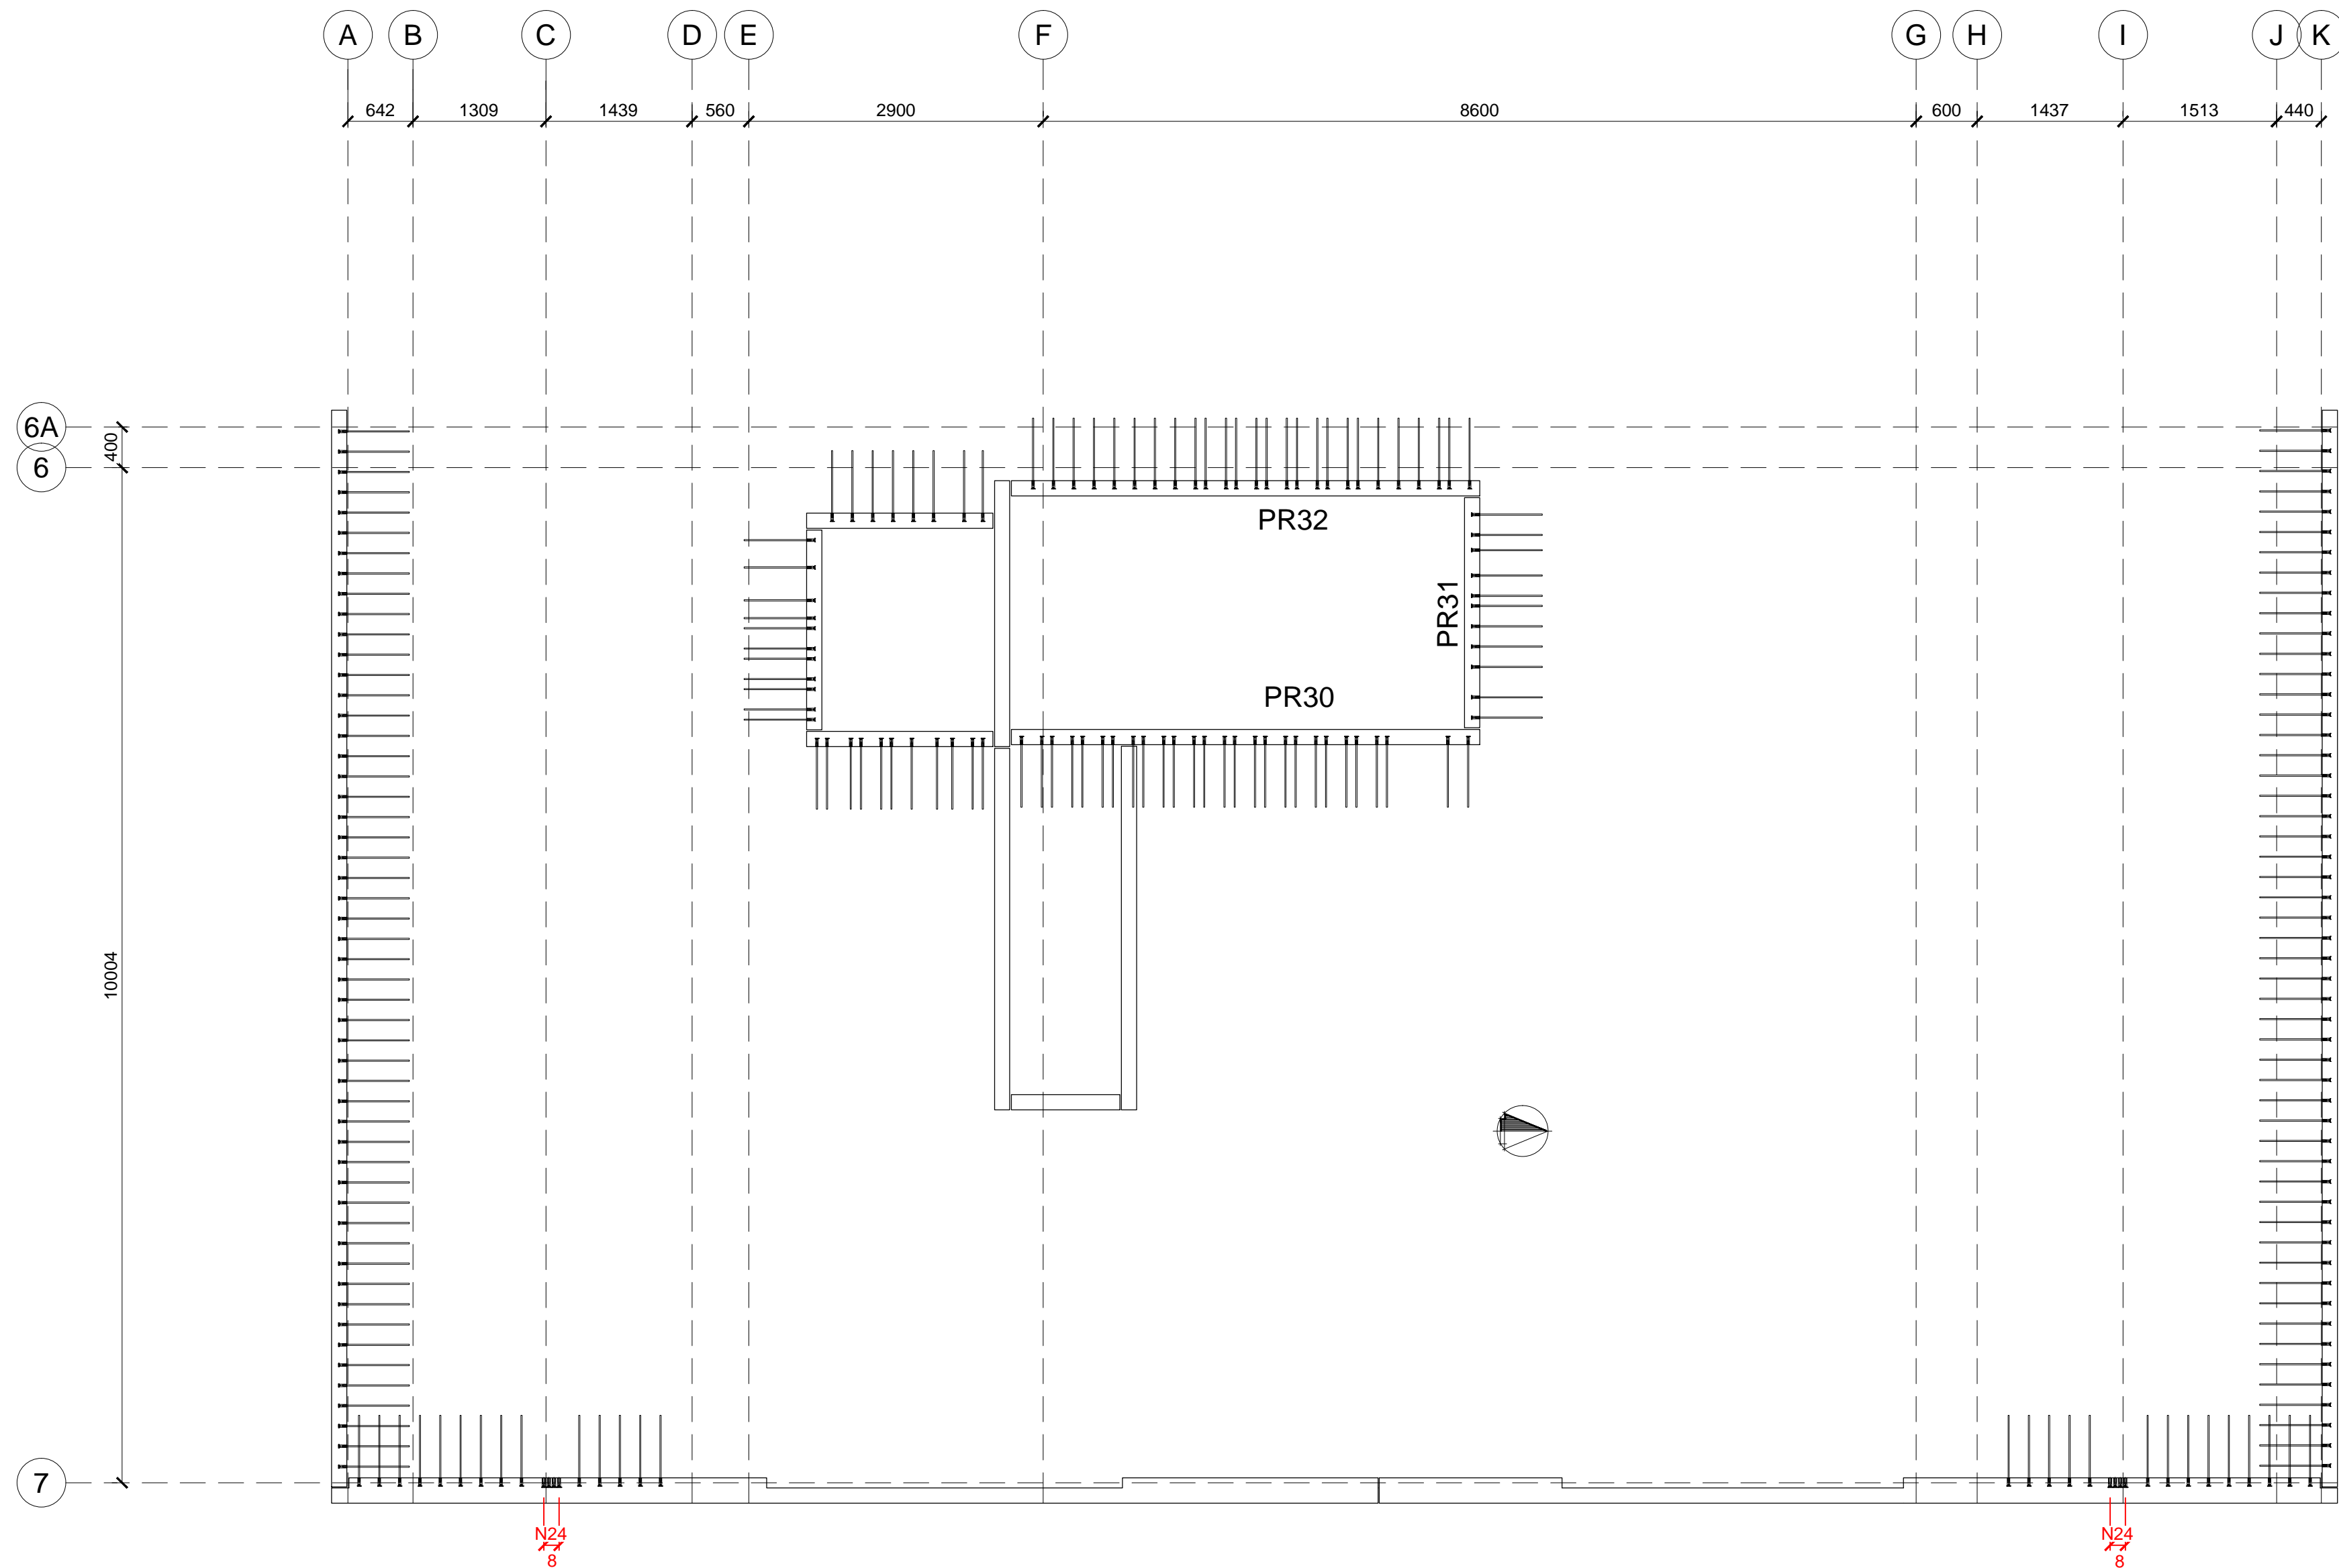

REBATED STARTER BARS LEVEL 2
ALL STARTER BARS ARE RBA12 650LG U.N.O.

STARTER SCHEDULE	
QTY	SIZE AND LENGTH
16	N24
226	RBA12 * 650


CONSTRUCTION ISSUE

ADELAIDE
INTEGRATED
PRECAST

BILL AFOROZIS
DRAFTING

MOB: 0417861125

PROJECT		168 PROSPECT RD PROSPECT							
TITLE	REBATED STARTER BARS	DRAW. NO.	RS2	SHEET SIZE	A1	REV NO.	1		
JOB NO.	AIP224	DATE	08/07/19	DESIGNED		DRAWN BY	BILLY	CHECKED BY	

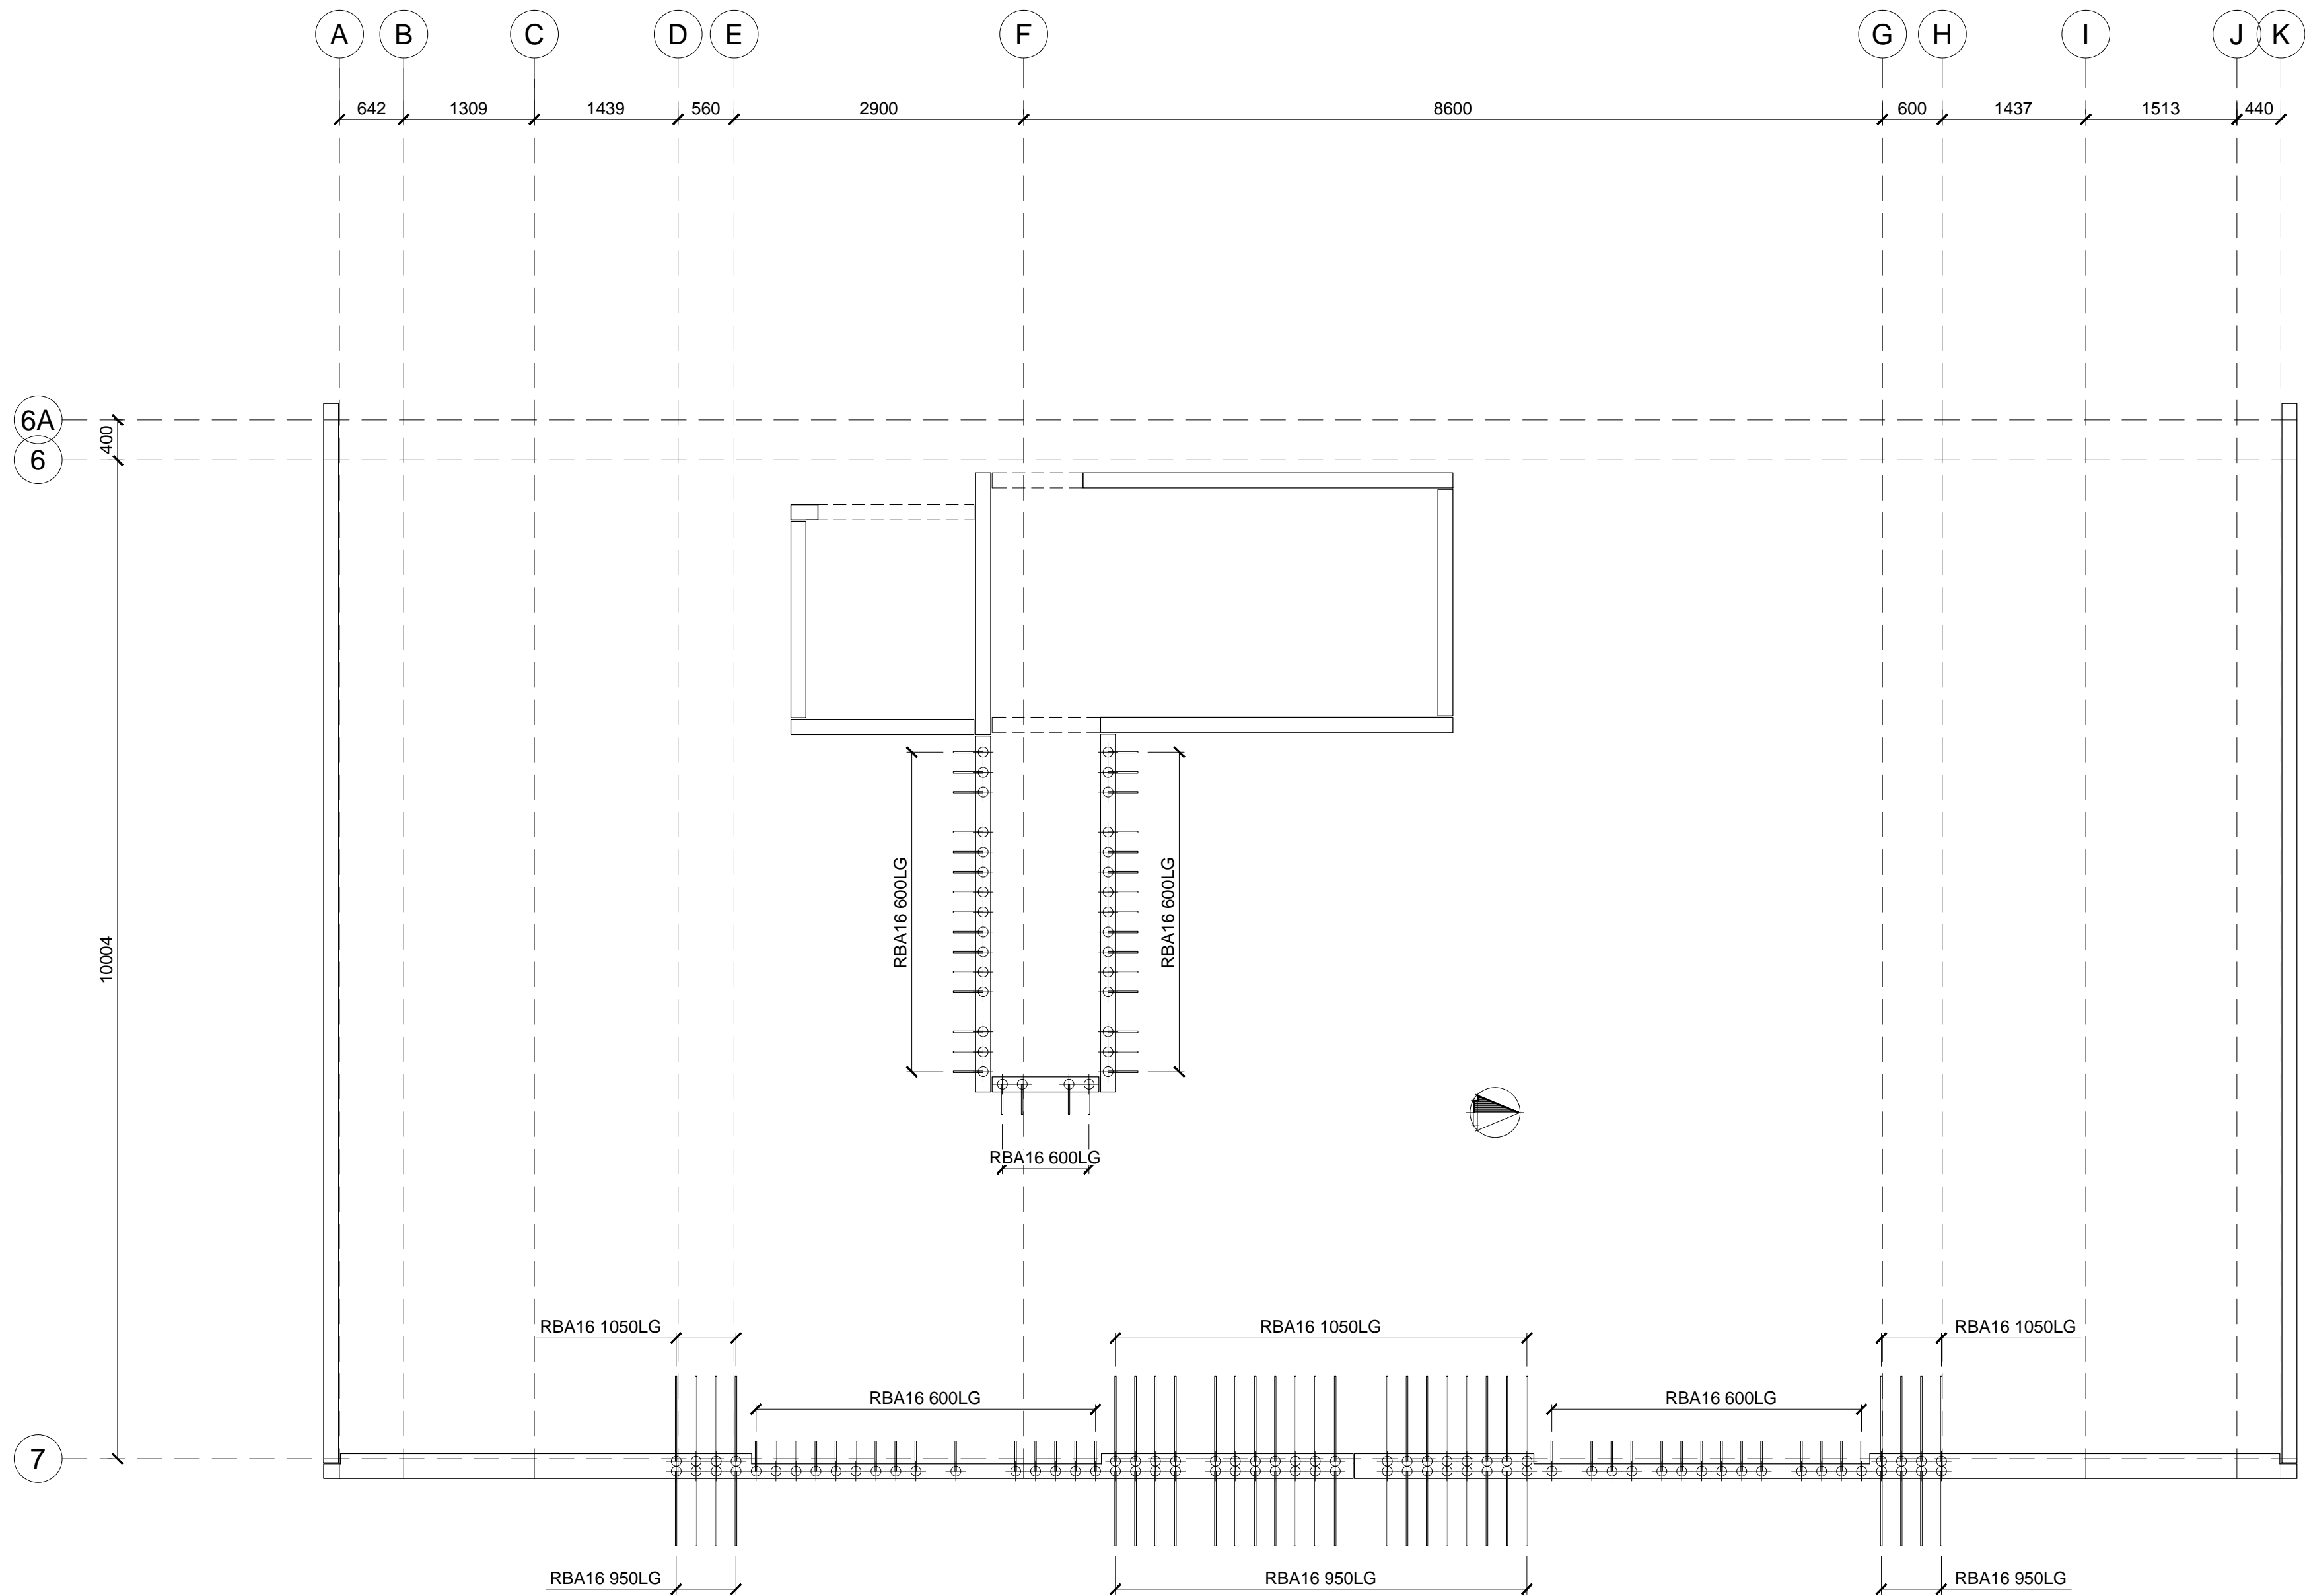

TOP OF PANEL STARTER BARS LEVEL 2

STARTER SCHEDULE	
QTY	SIZE AND LENGTH
63	RBA16 * 600
27	RBA16 * 950
27	RBA16 * 1050

CONSTRUCTION ISSUE

ADELAIDE
INTEGRATED
PRECAST

BILL AFOROZIS
DRAFTING

MOB: 0417861125

PROJECT		168 PROSPECT RD PROSPECT	
TITLE	DRAW. NO.	SHEET SIZE	REV NO.
TOP STARTER BARS	TS2	A1	1
JOB NO.	DATE	DESIGNED	DRAWN BY
AIP224	08/07/19		BILLY