




REFER DRAWING S00 FOR GENERAL NOTES

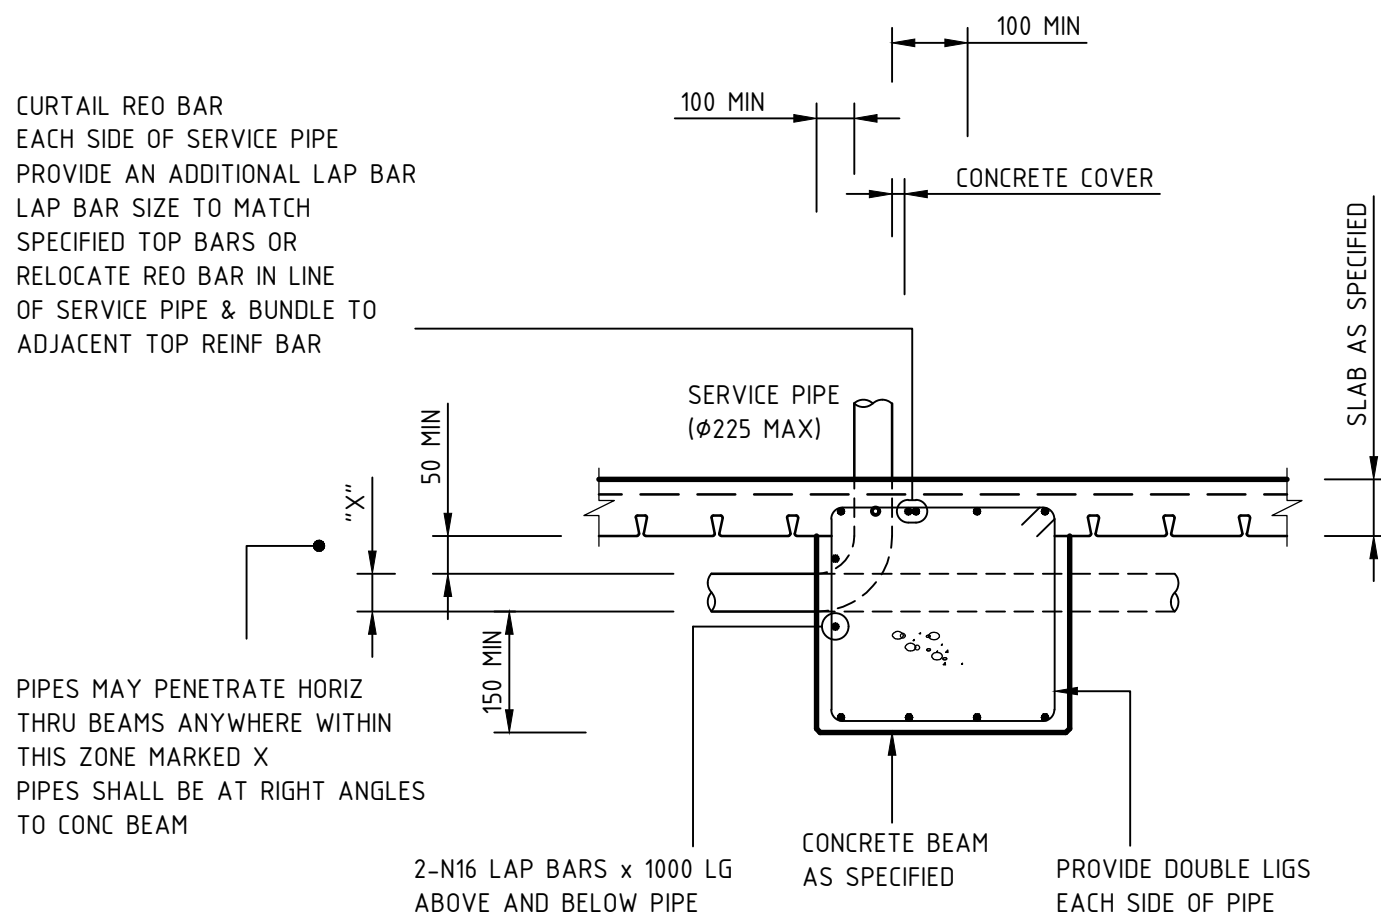


SERVICE PIPE CONC' BEAM PENETRATION
SITUATION 2
NTS

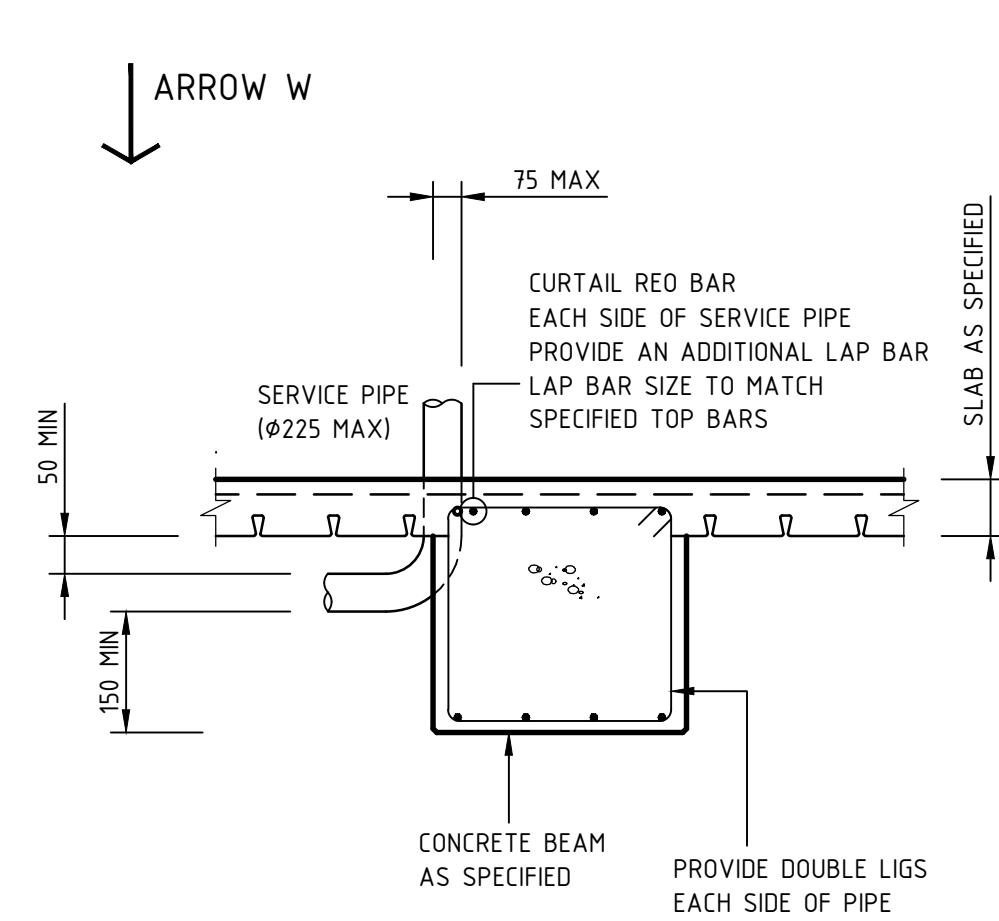


SERVICE PIPE CONC' BEAM PENETRATION
SITUATION 1
NTS

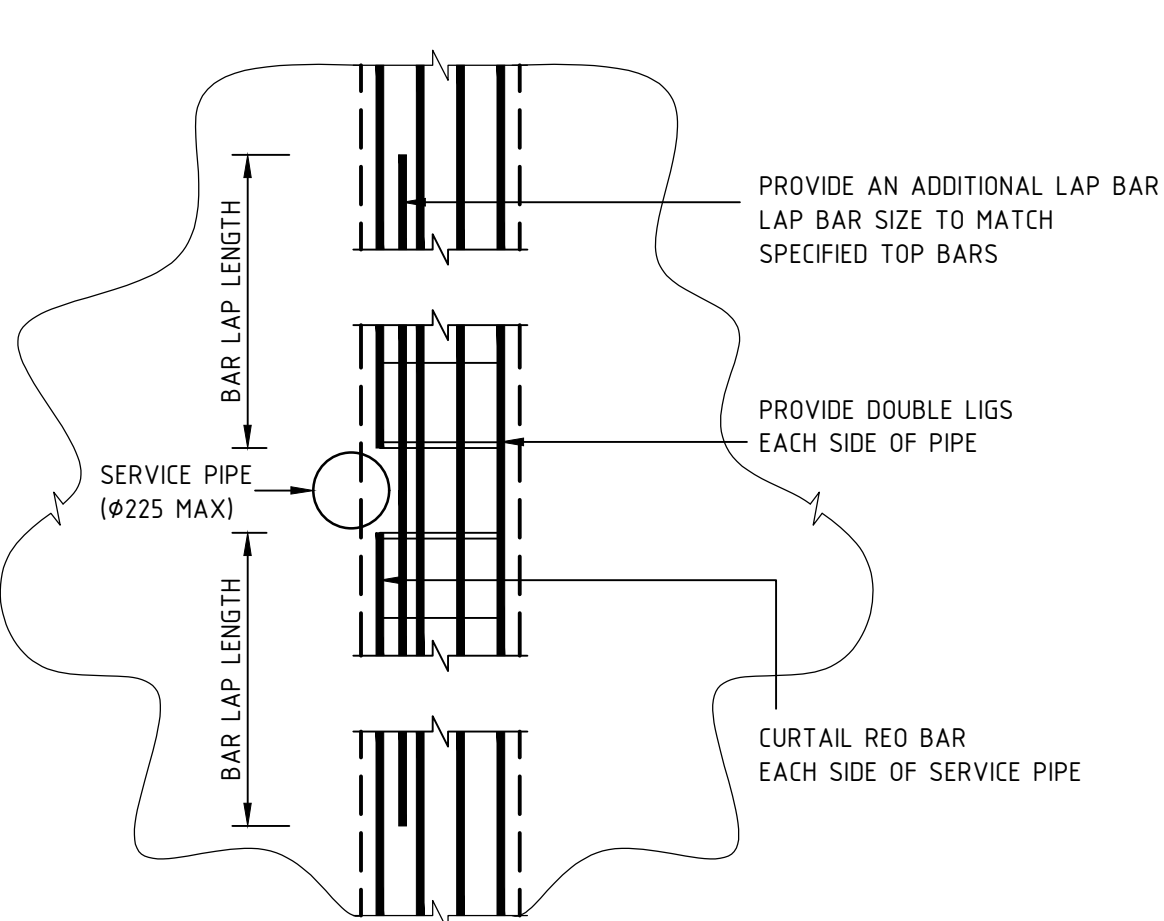

PLAN VIEW FROM ARROW "W"
NTS

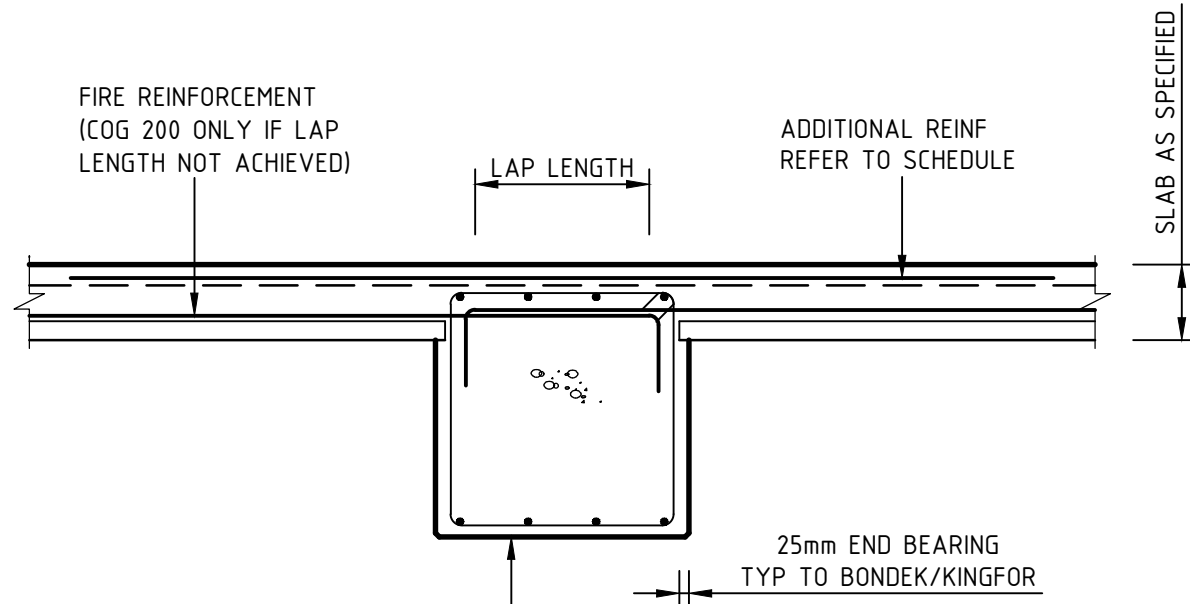


REINFORCEMENT PLACEMENT

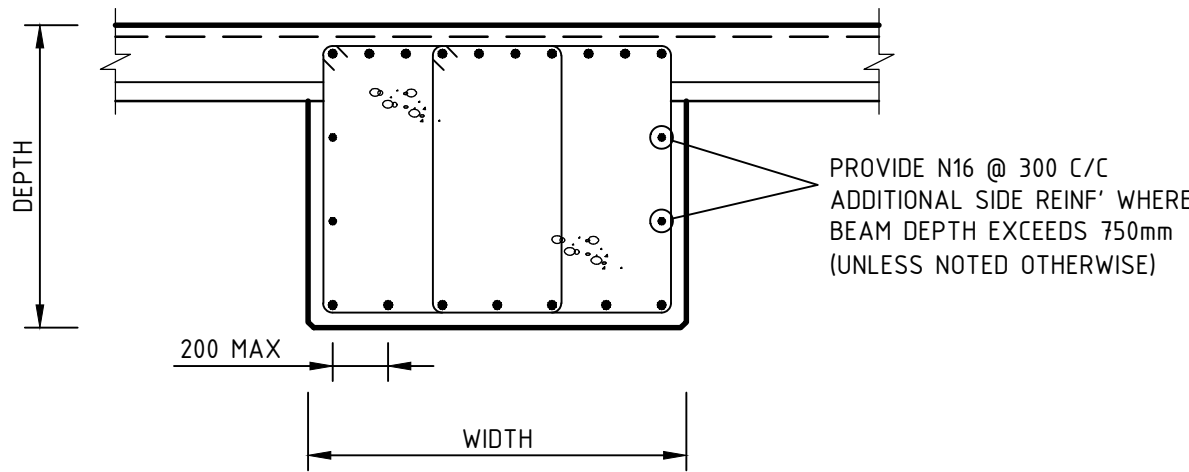

SIDE REINFORCEMENT

TYPICAL CONCRETE BEAM DETAILS
NTS

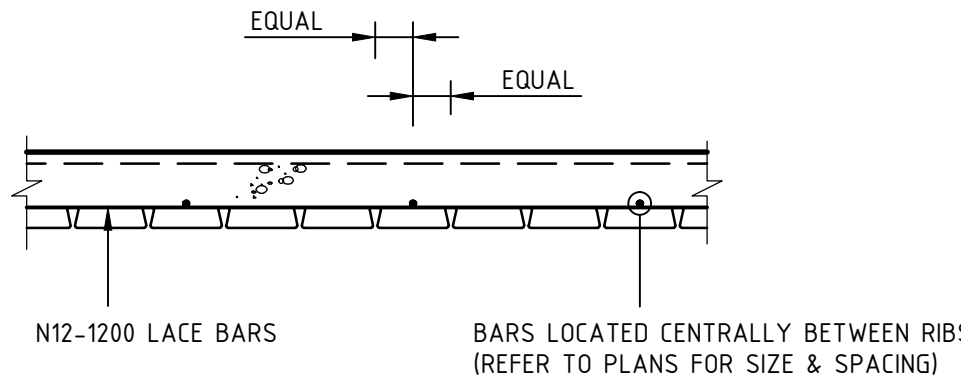


FIRE REO' PLACEMENT


TYPICAL BONDEK SLAB DETAIL
1:20

REINFORCEMENT LAP LENGTHS (UNO)


N16	-	750mm
N20	-	1000mm
N24	-	1450mm
N28	-	1800mm
N32	-	2150mm
N36	-	2600mm

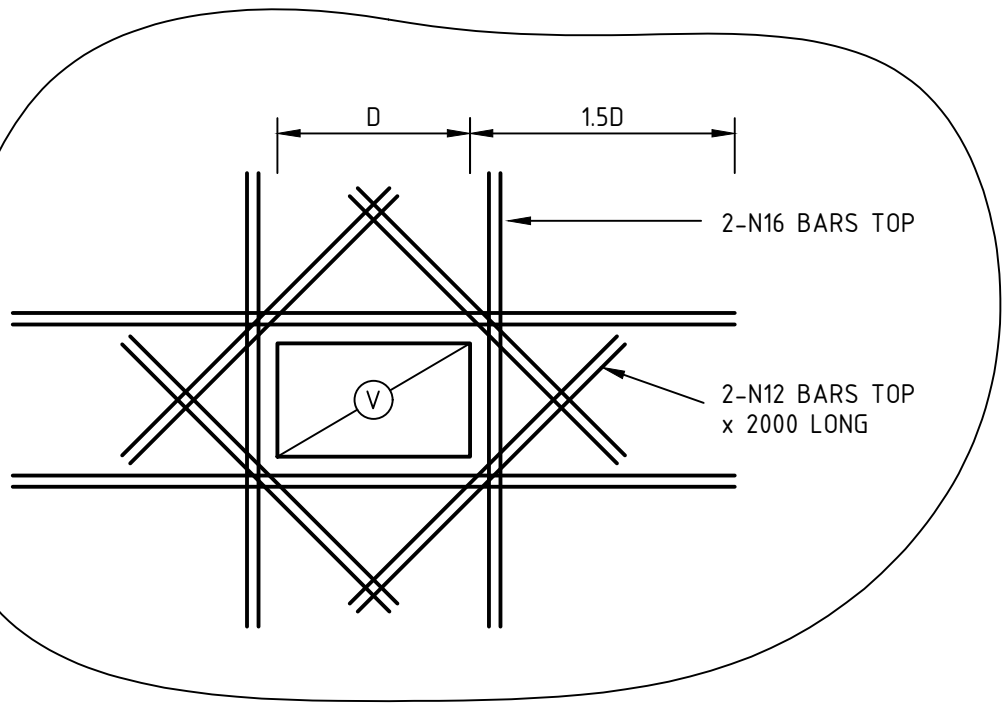


TYPICAL SERVICE PENETRATION DETAIL
NTS
NOTE:
SLAB REINF' OMITTED FOR CLARITY

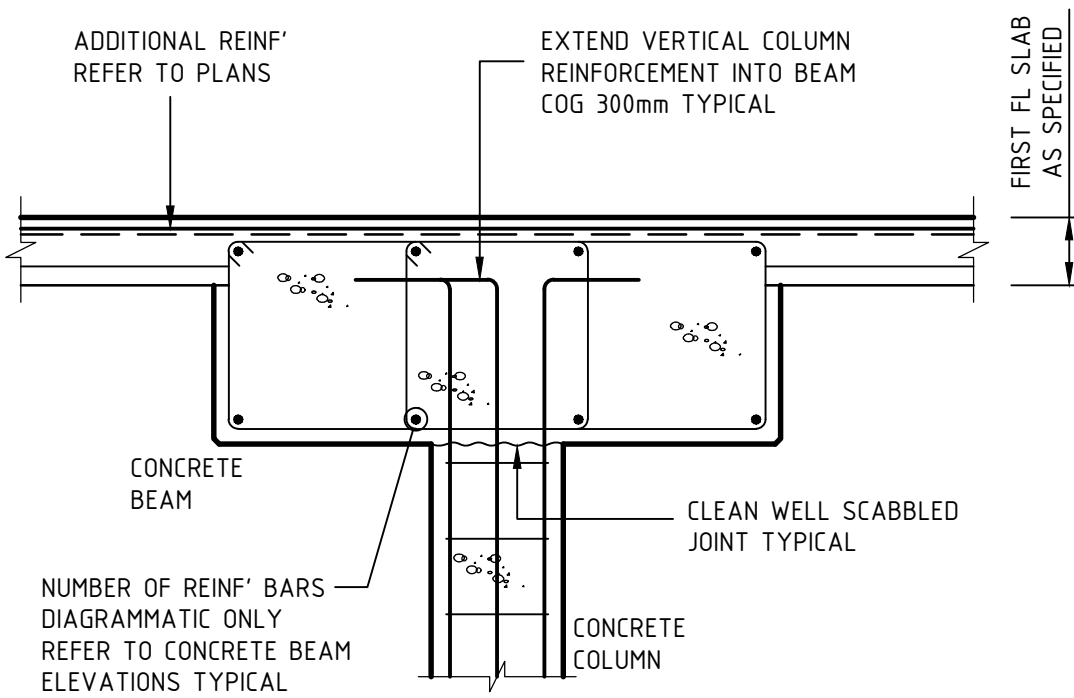


TYPICAL CONCRETE COLUMN / BEAM CONNECTION
NTS

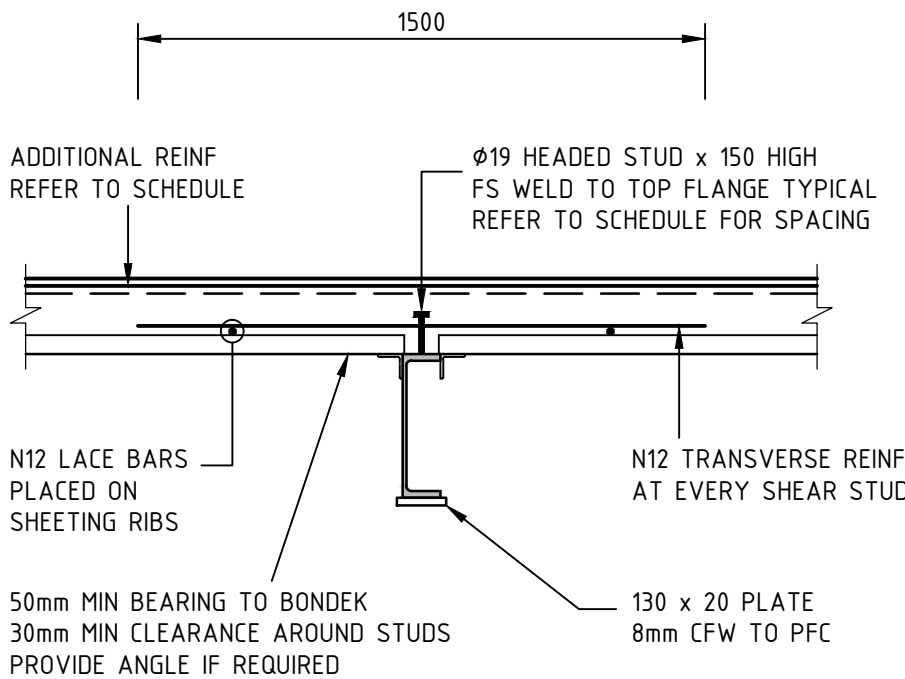


3.FB5 COMPOSITE BEAM DETAILS
NTS

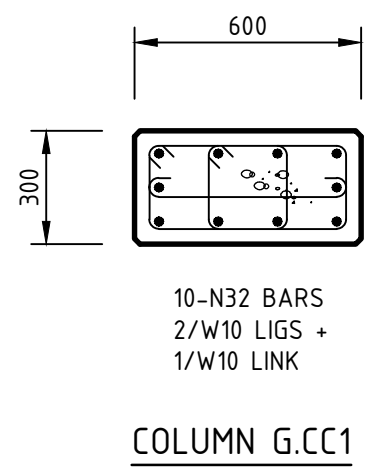


PLAN VIEW ON CONCRETE COLUMNS
1:20

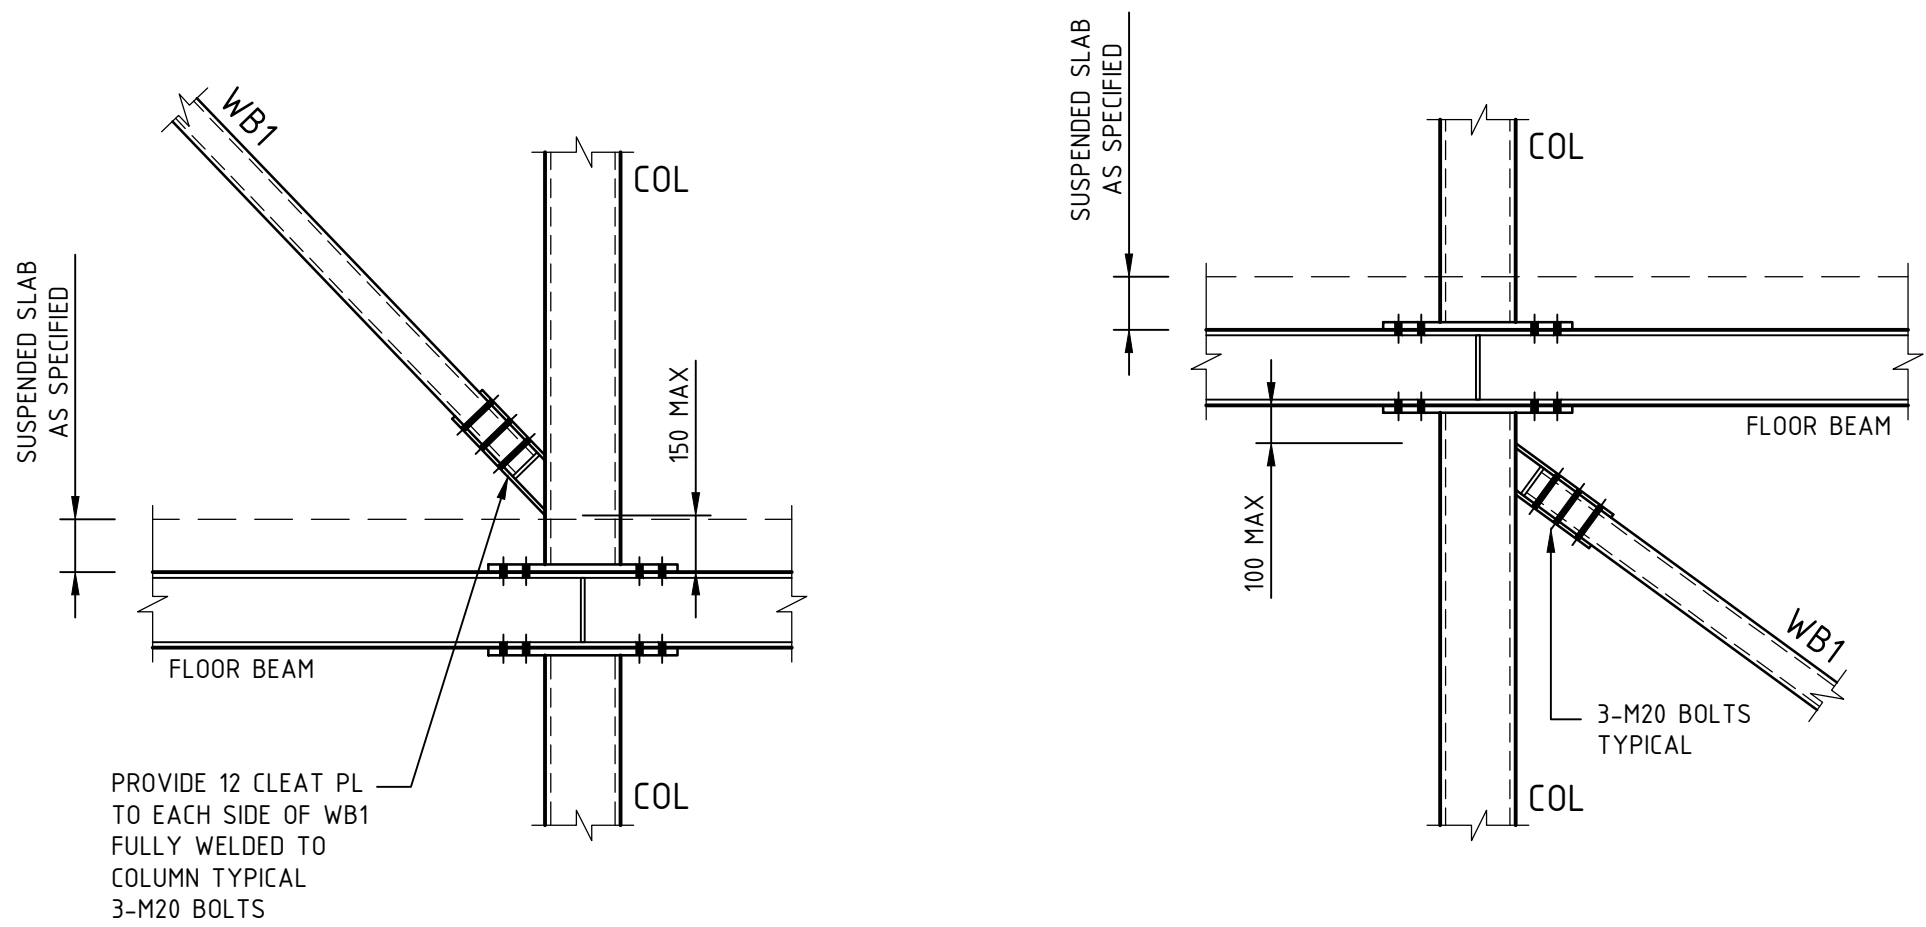

TYPICAL WALL BRACING DETAILS
1:20

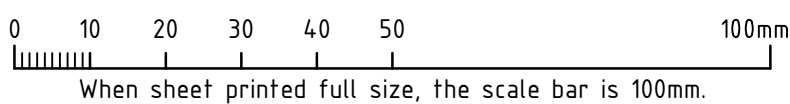

AA	FOR CONSTRUCTION	DG	FK	21.05.19
No	REVISION	DRAWN	CHE'KD	DATE
PROJECT NEW APARTMENTS AT: No. 168 PROSPECT ROAD PROSPECT SA FOR: MICHAEL CALABRO				
DRAWING TITLE FIRST FL - THIRD FL DETAILS				
Civil Environmental Mechanical Fire Lifts				
Structural Geotechnical Electrical Hydraulics Green ESD				
Level 6, 100 Pirie Street, Adelaide SA 5000 Telephone 08 8238 4100 Facsimile 08 8410 1405				
				
SCALES AS SHOWN		COPYRIGHT RESERVED		
DRAWN DATE ENGINEER CHECKED		DRAWING No. 1702160-S406/AA		