


01 PLAN DETAIL
SCALE 1:10

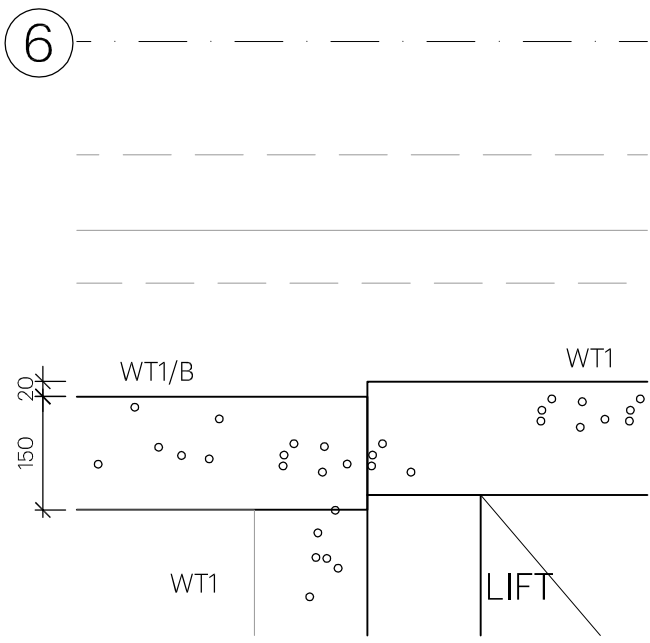

02 PLAN DETAIL
SCALE 1:10

NOTES

PROVIDE VERTICAL DAMP PROOF MEMBRANES / WATER STOPS TO JUNCTIONS OF ALL WINDOW AND DOOR FRAMES AND EXTERNAL WALLS FOR PREVENTION OF WATER AND MOISTURE EGRESS INTO BUILDING

CONCRETE PANEL JOINTS SHALL BE FIRE STOPPED WITH FLEXIBLE FILLERS / BACKING RODS AND FIRE RATED SEALANT INTERNALLY AND EXTERNALLY - NOT SHOWN

PROVIDE OPEN PURPENDS / VENTILATION OPENINGS / CONTROL JOINTS TO ALL EXTERNAL CAVITY WALLS (EG HEBEL WALLS) IN ACCORDANCE WITH MANUFACTURES INSTRUCTIONS


PROVIDE WATER PROOF PENETRATING SEALER TO ALL EXTERNAL CONCRETE PANELS / ADDITIONAL FINISHES AS NOTED (BRICK TILES)

REVIEW ALL DOOR AND WINDOW OPENING SIZES AND POSITIONS TO SUIT BRICK TILE MODULE (TBA)


PROVIDE TROWEL ON TEXTURED FINISHES AND PAINT FINISH SYSTEMS TO EXTERNAL HEBEL WALLS IN ACCORDANCE WITH MANUFACTURERS DETAILS.

ALL STRUCTURAL STEELWORK SHALL BE ENCLOSED IN WALLS AND OTHER LININGS AS SHOWN PROVIDING 1.5HR FIRE RATING. REFER WALL SCHEDULE


EXTERNAL WALLS SHALL BE PROVIDED WITH FIRE RATED LININGS AND ADDITIONAL LININGS AS NOTED TO ACHIEVED ACOUSTIC WALL REQUIREMENTS (SEC 1-4) REFER ACOUSTIC REPORT

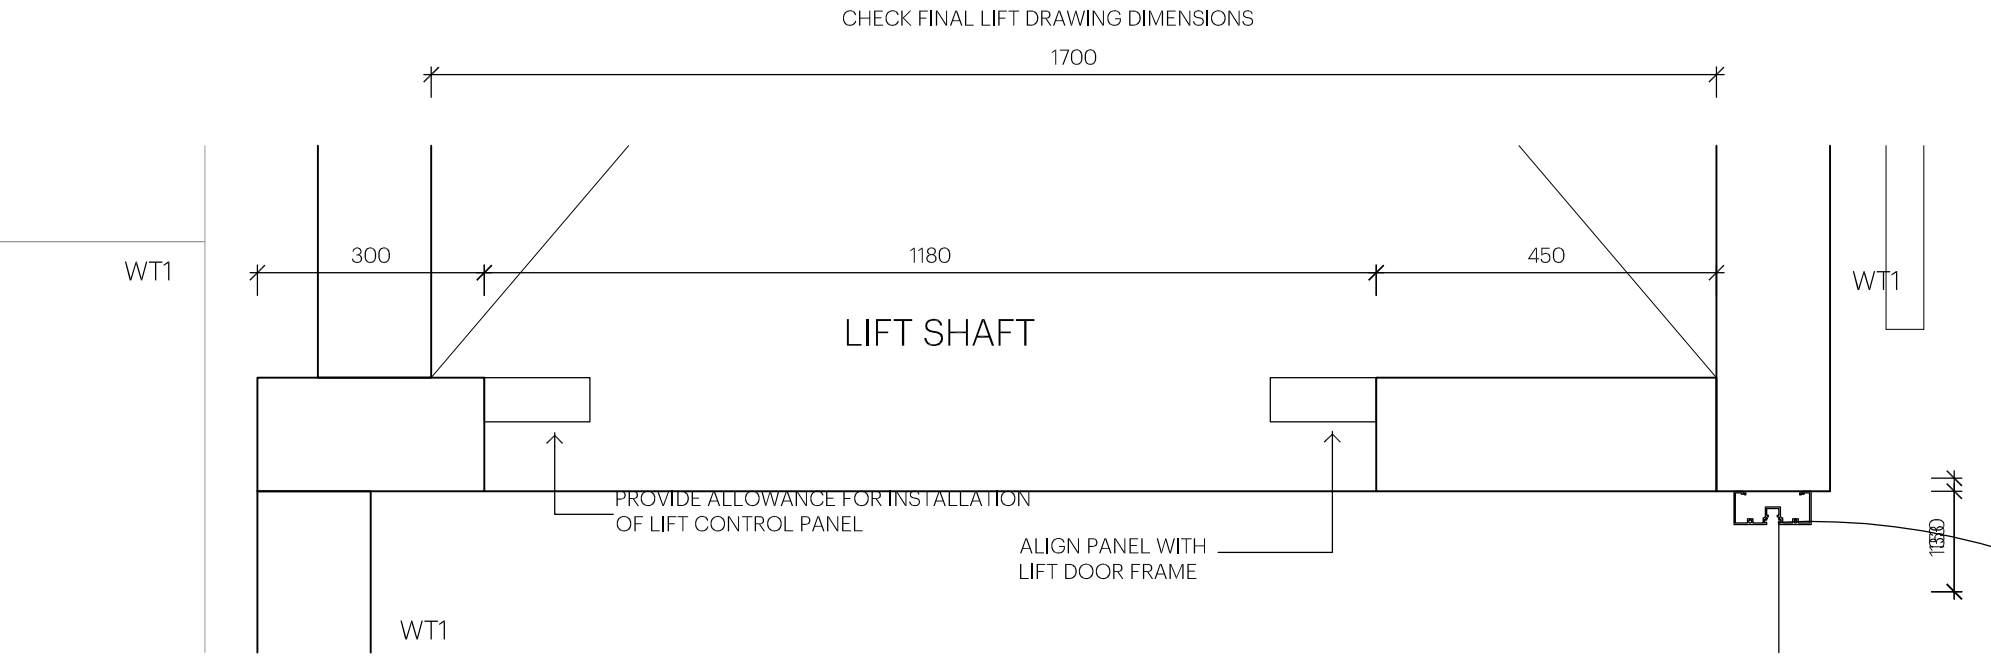



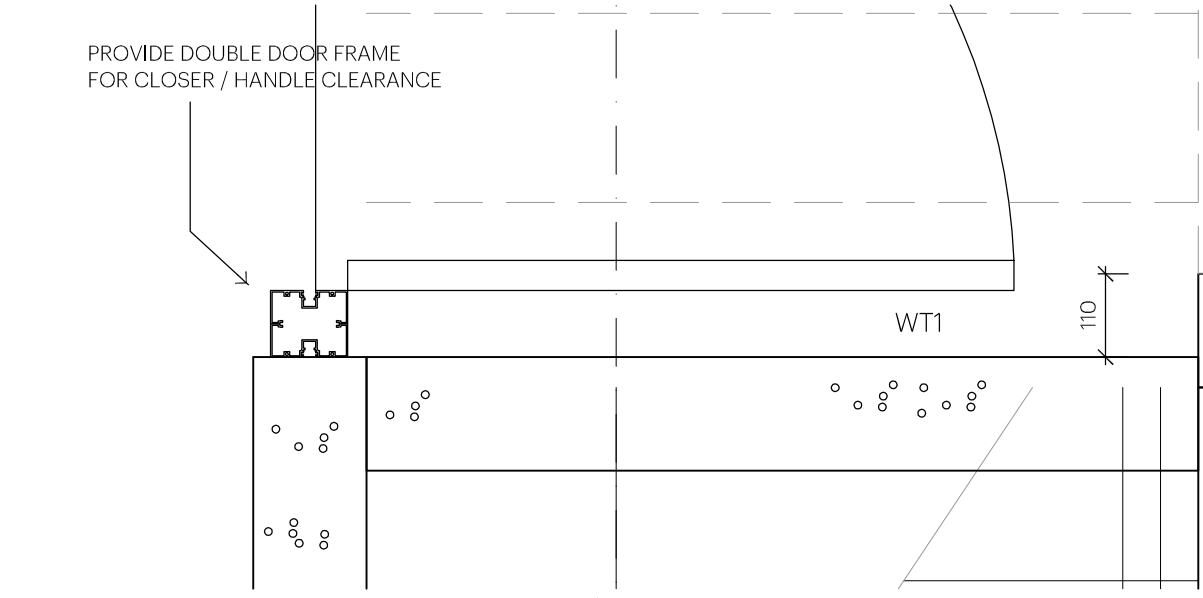



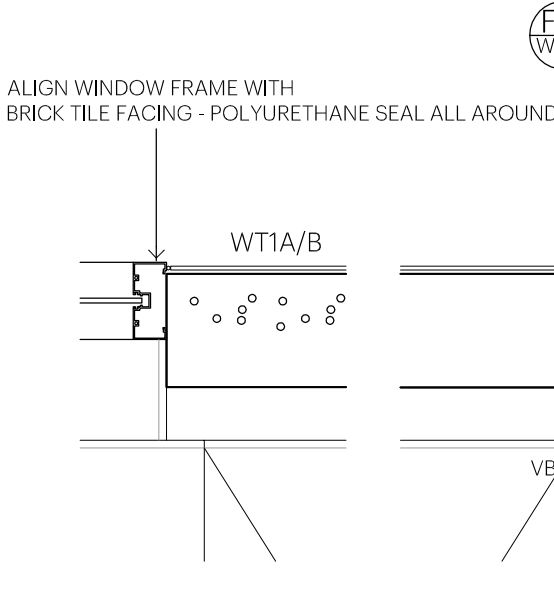



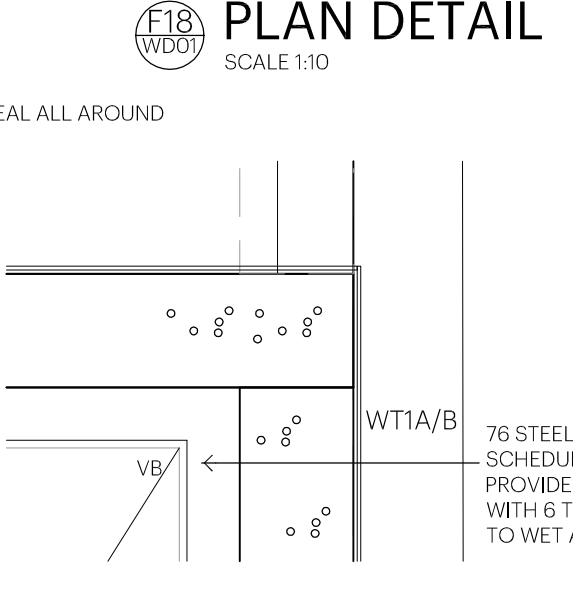



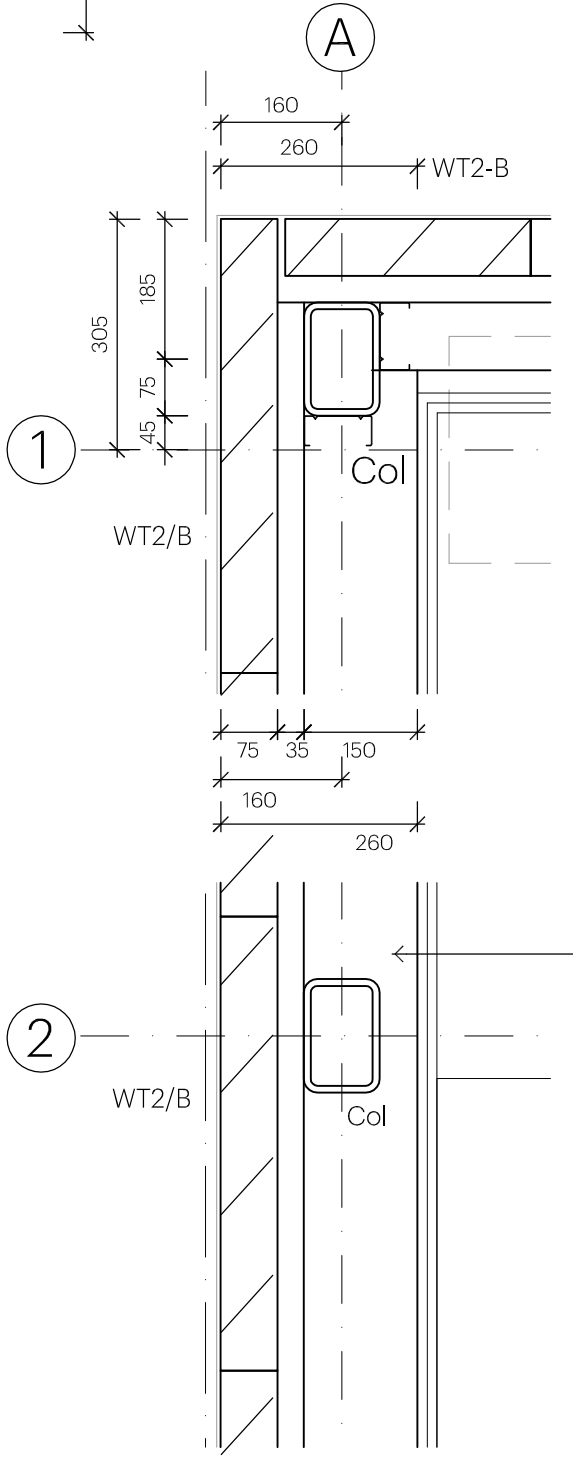


03 PLAN DETAIL
SCALE 1:10

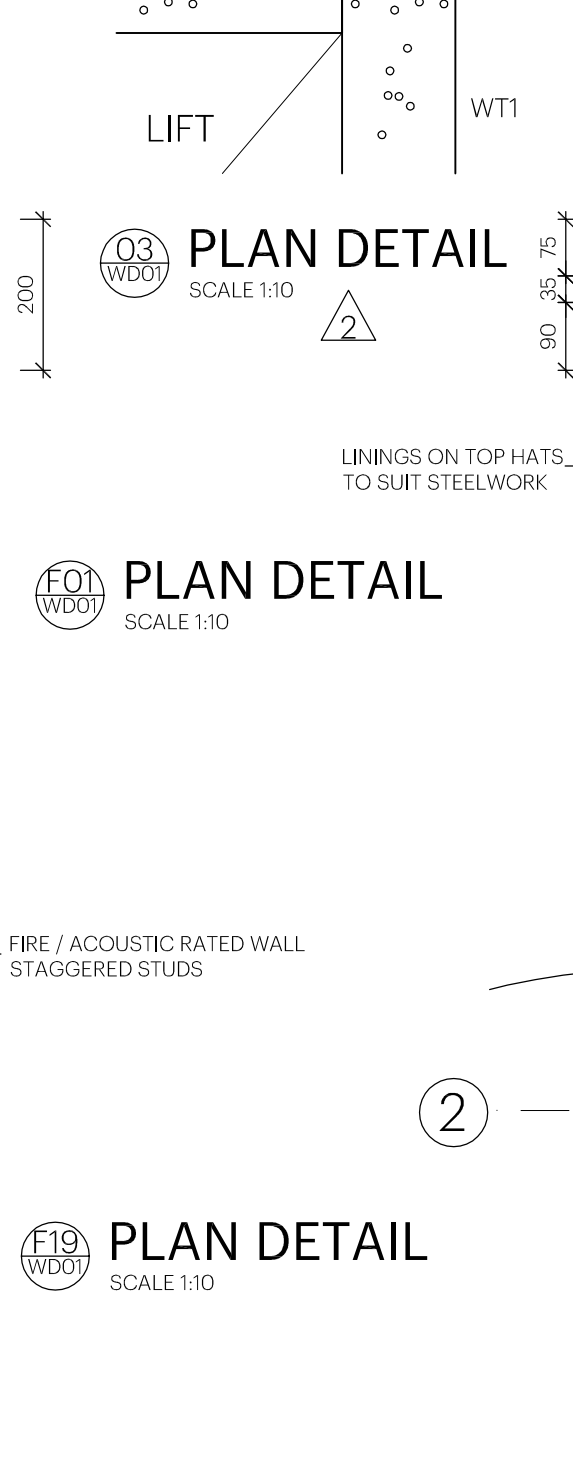



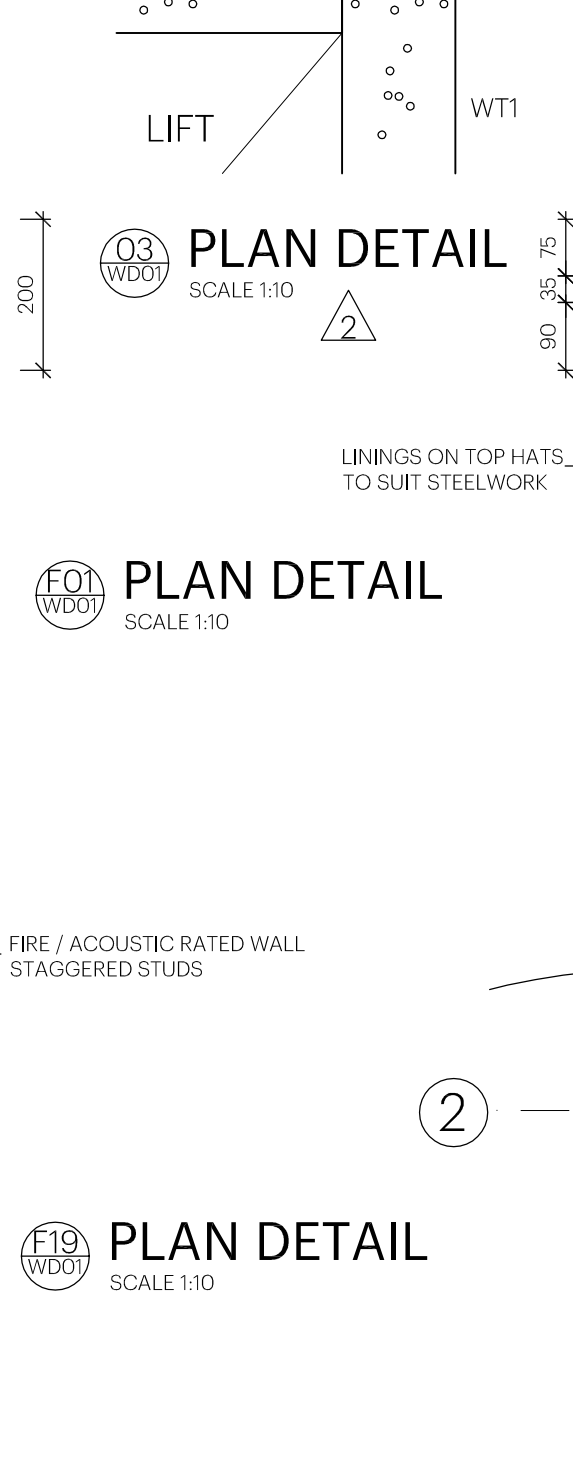



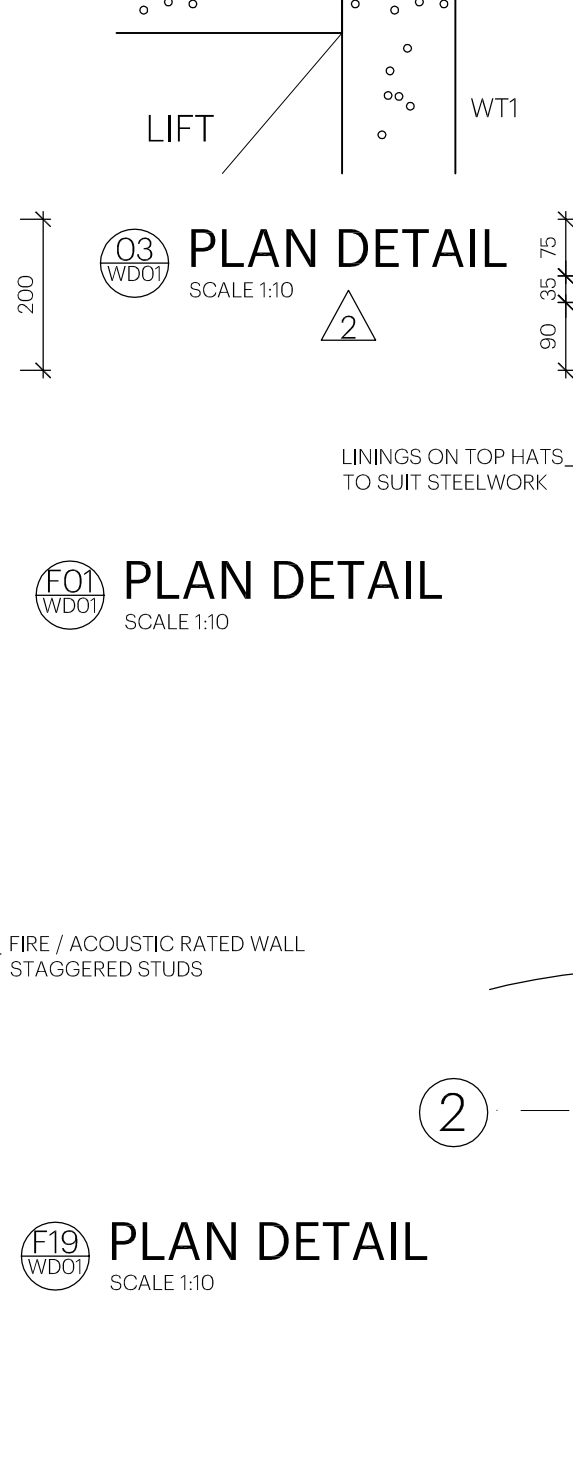



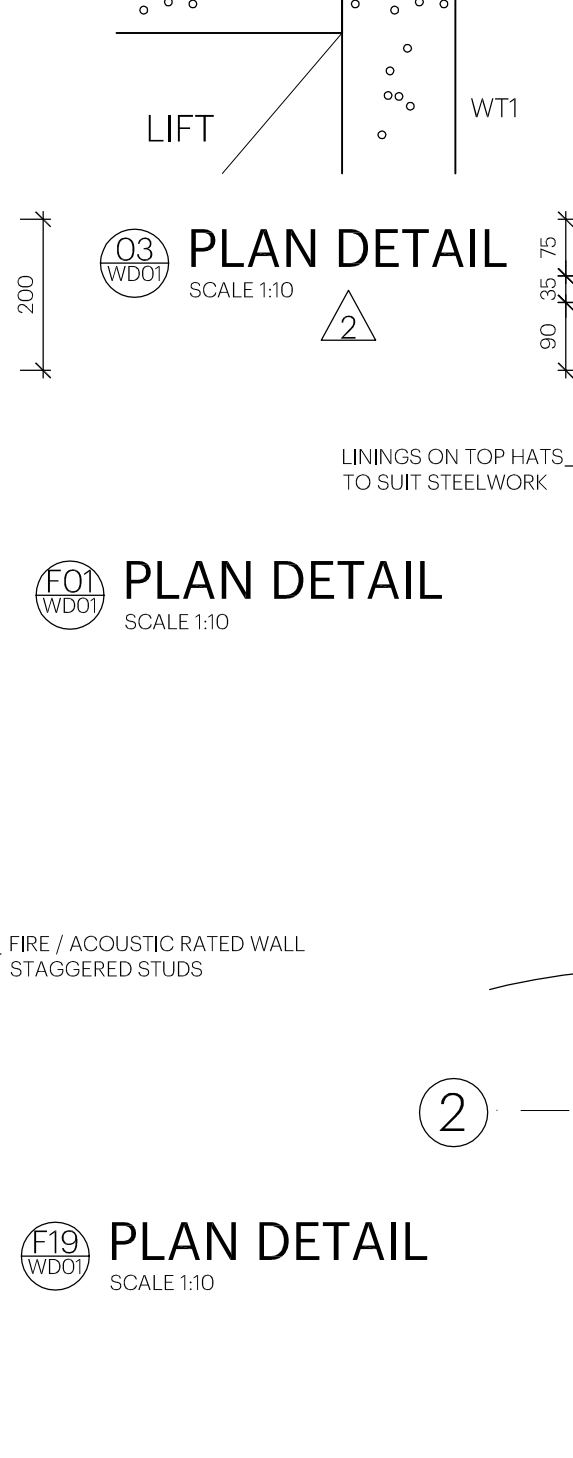



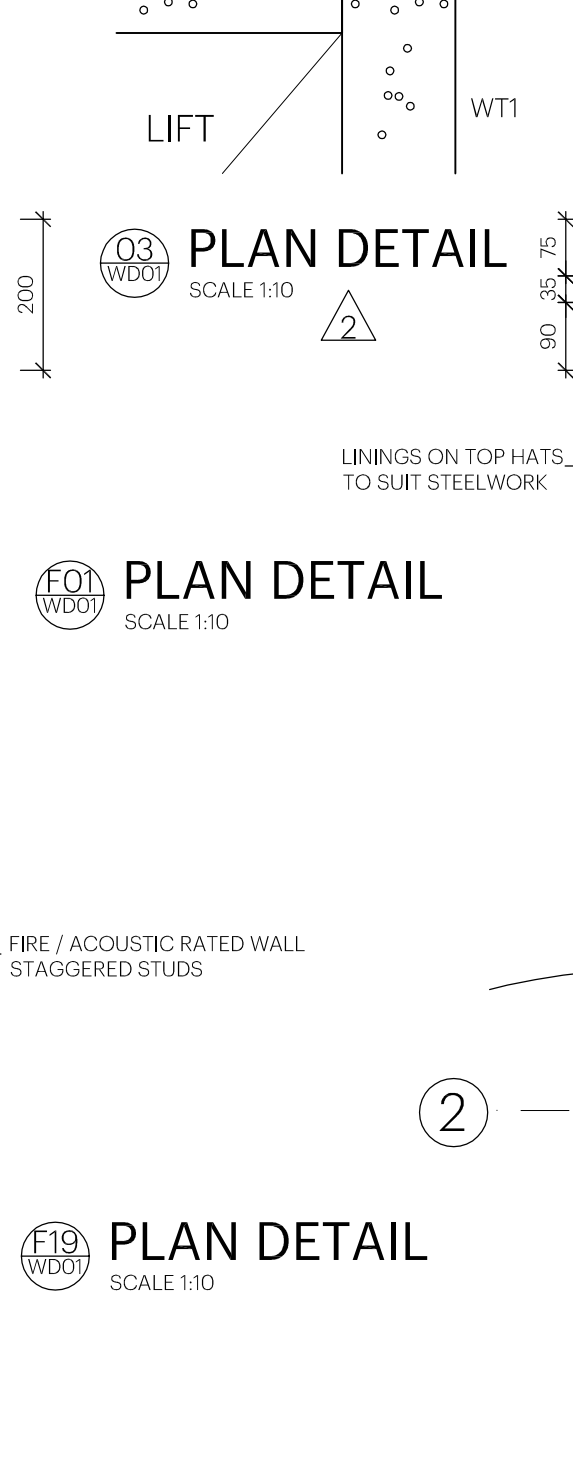



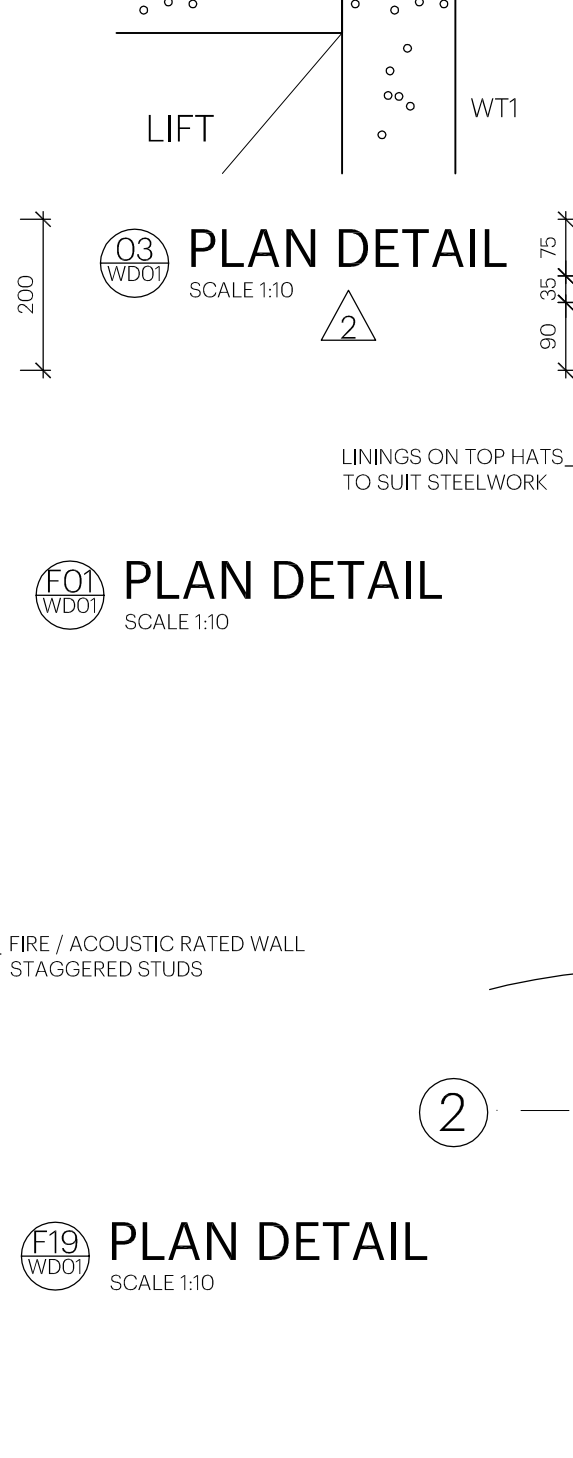



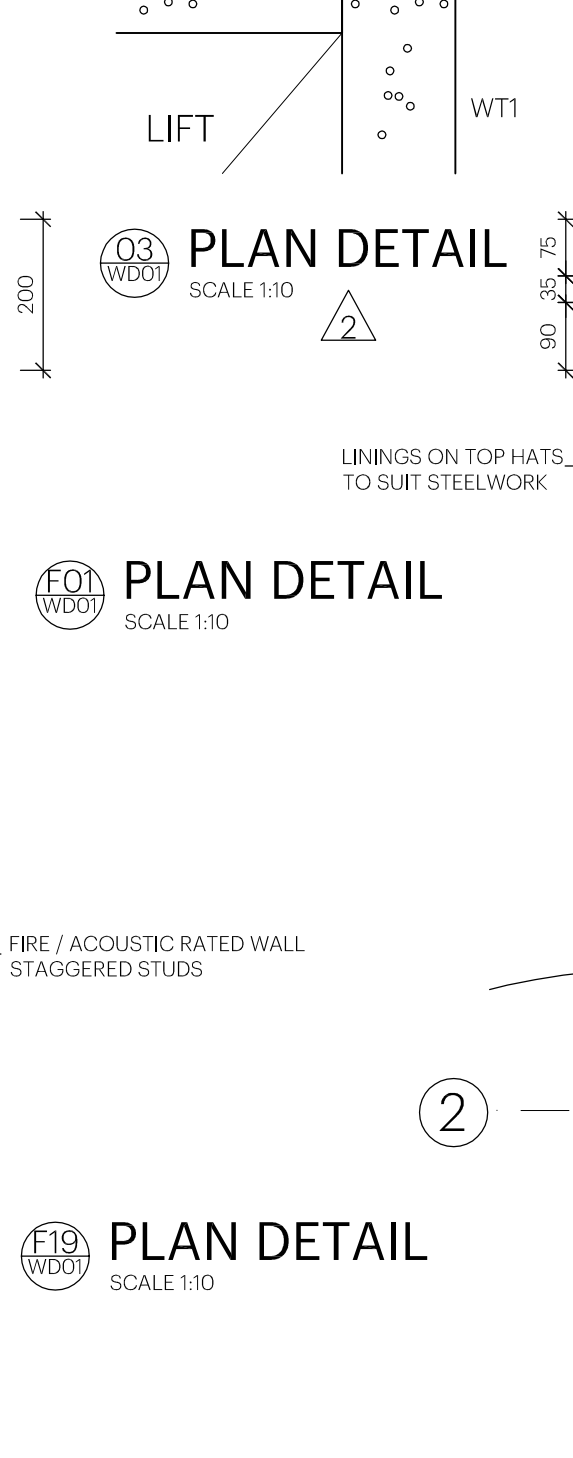



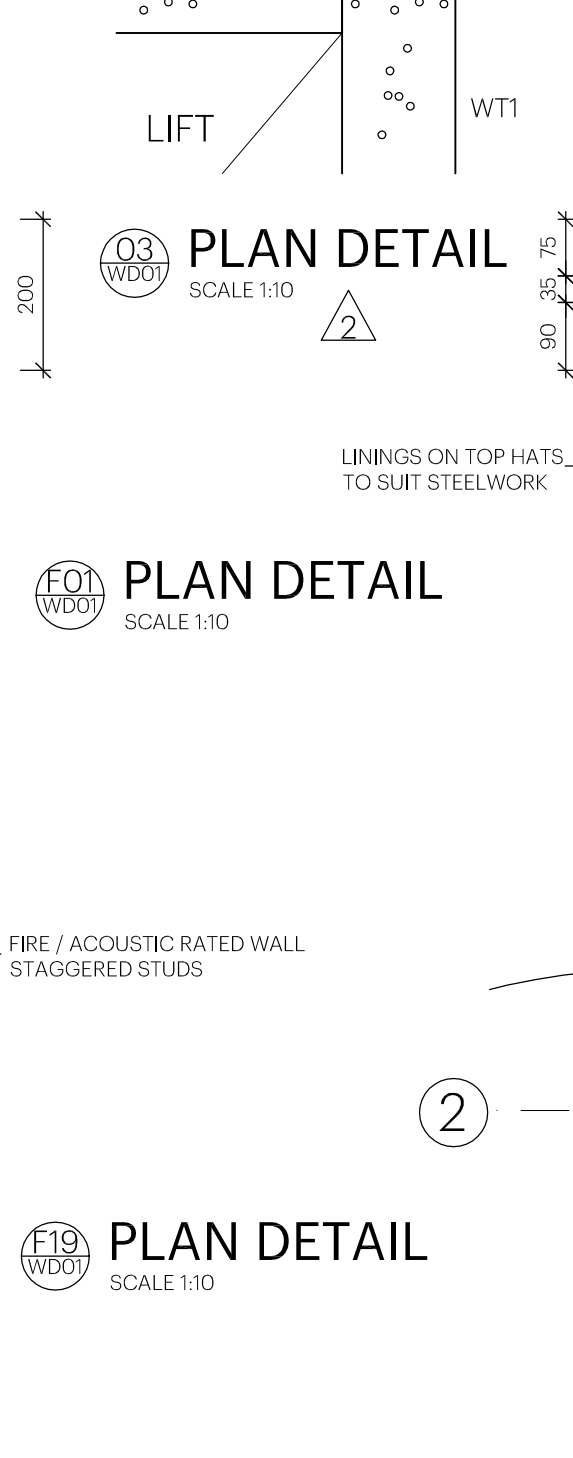


15 PLAN DETAIL
SCALE 1:10

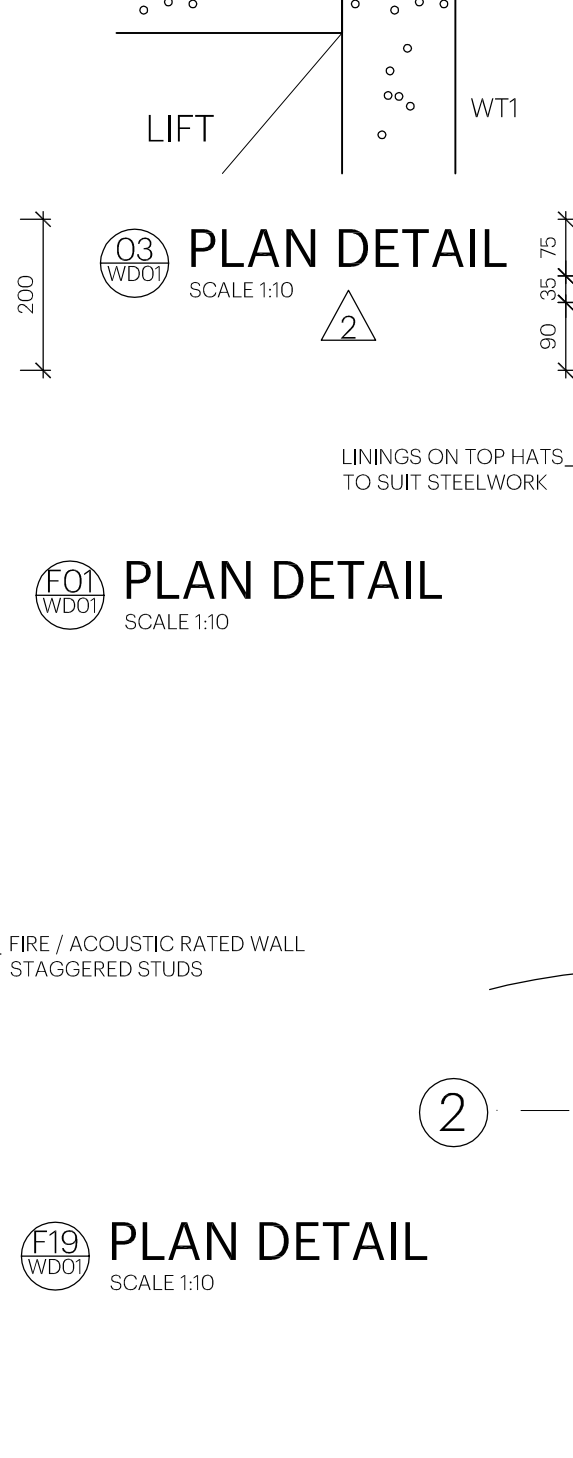



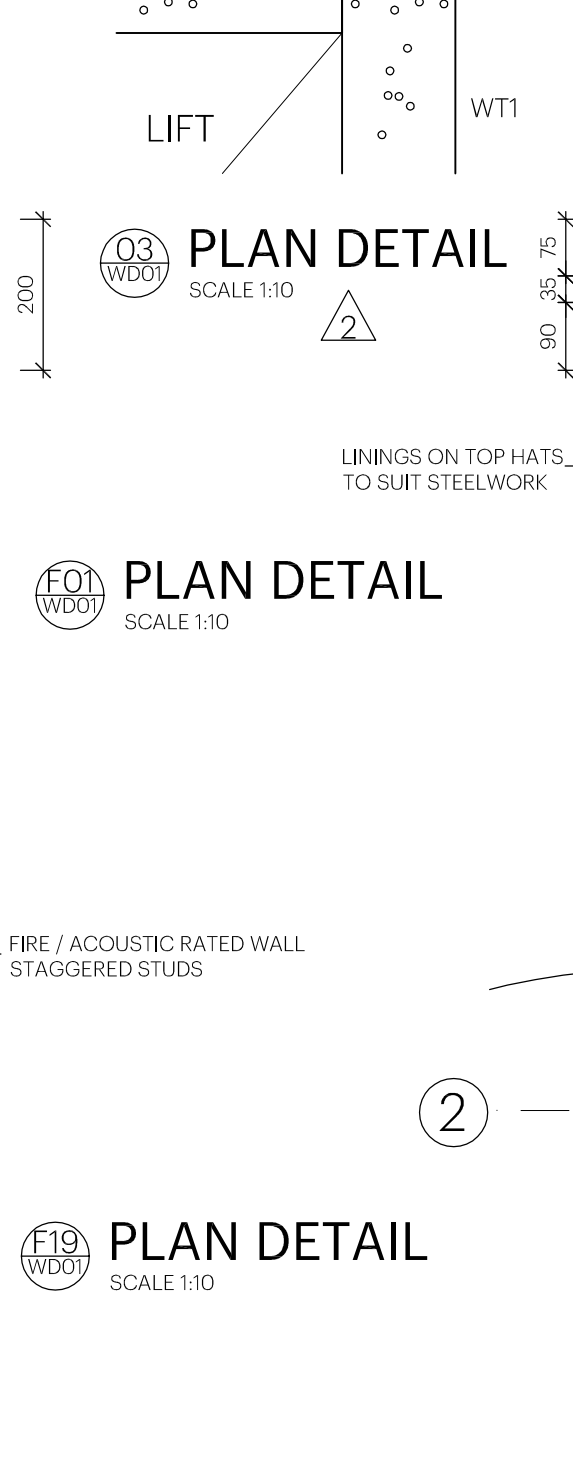



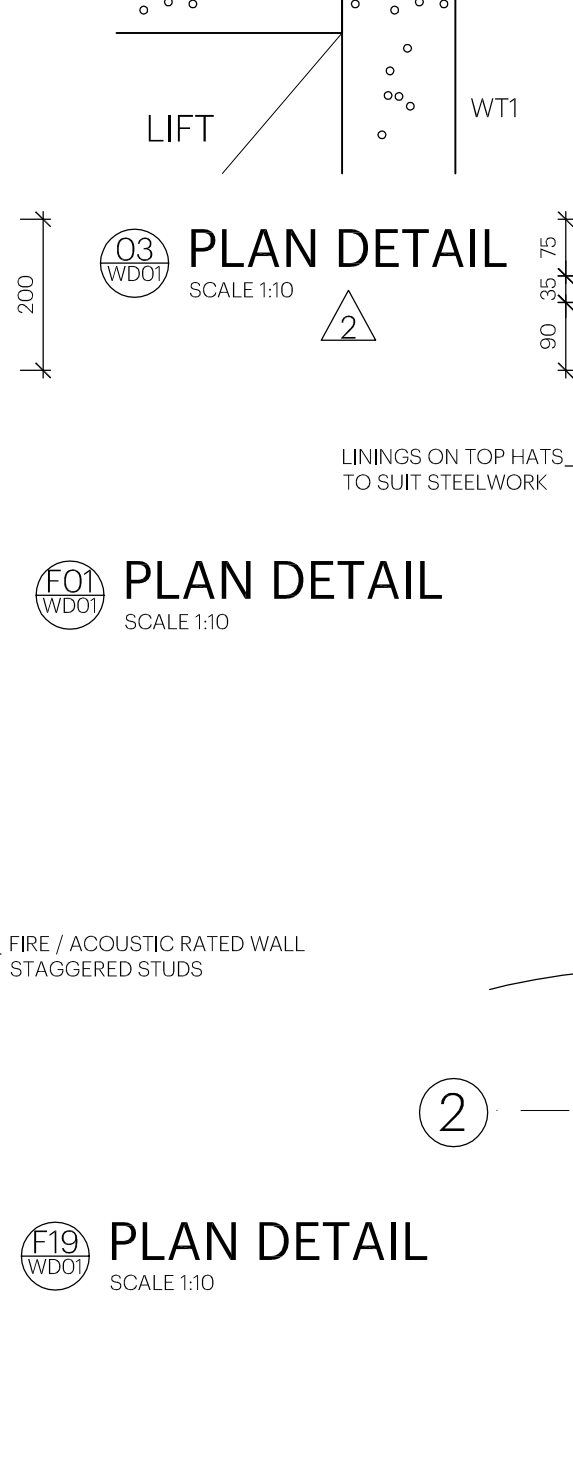



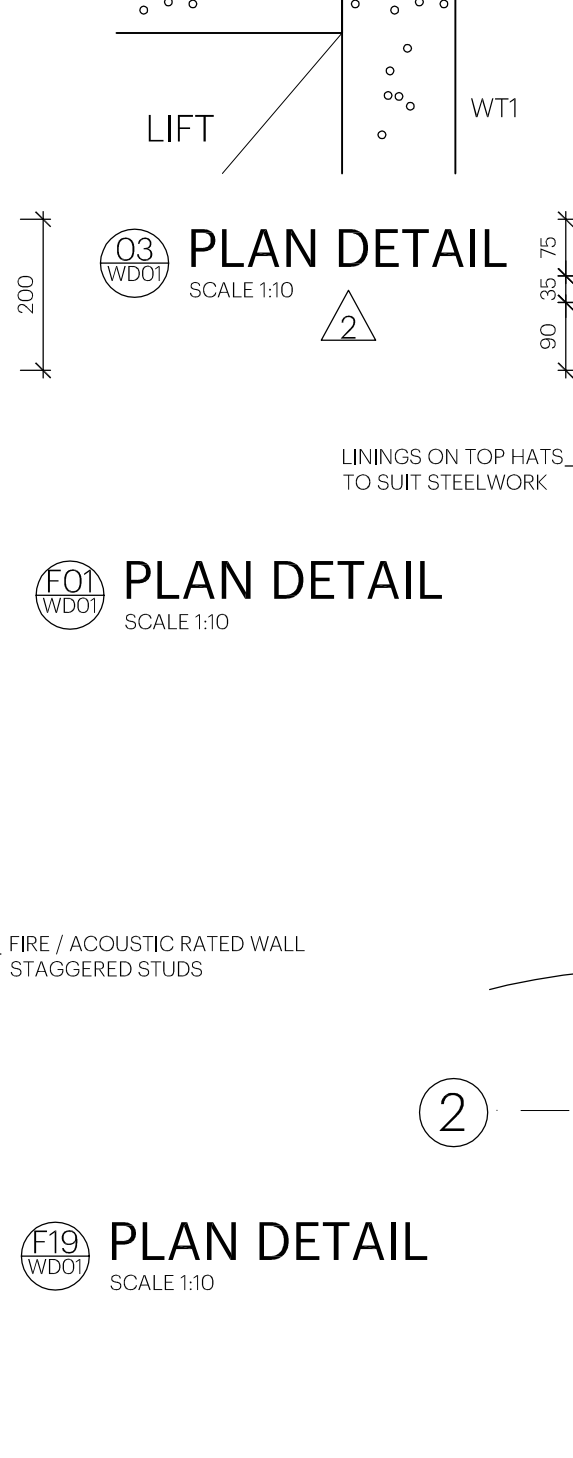



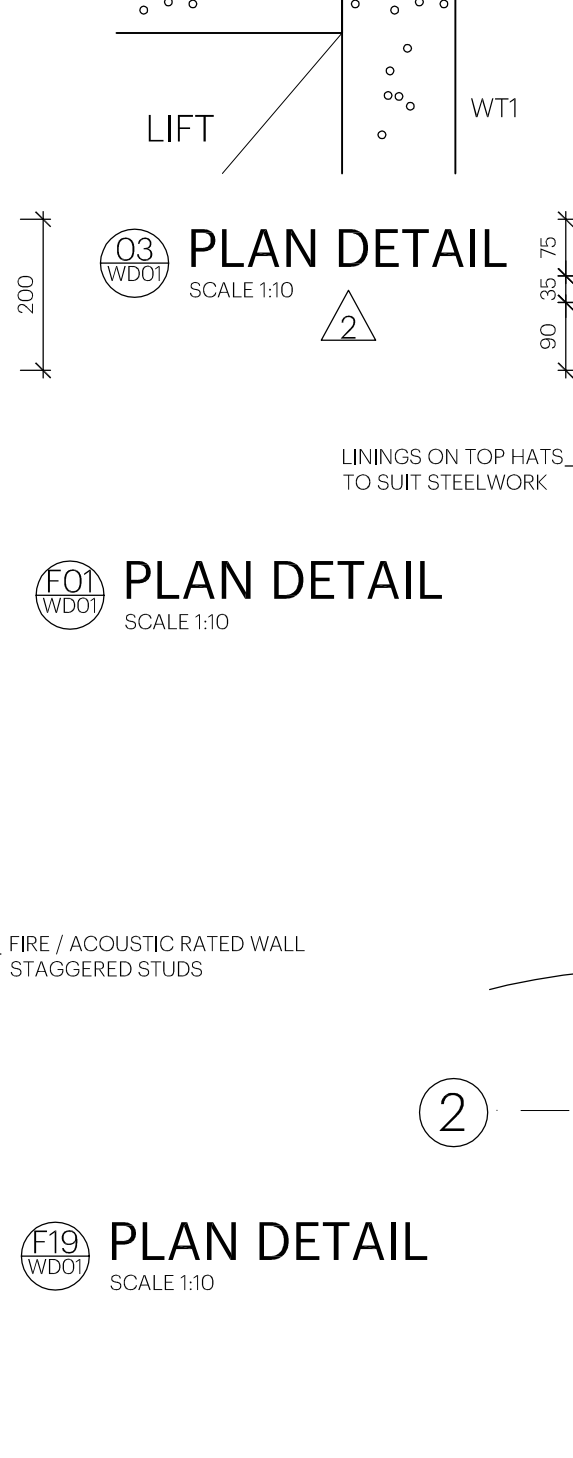



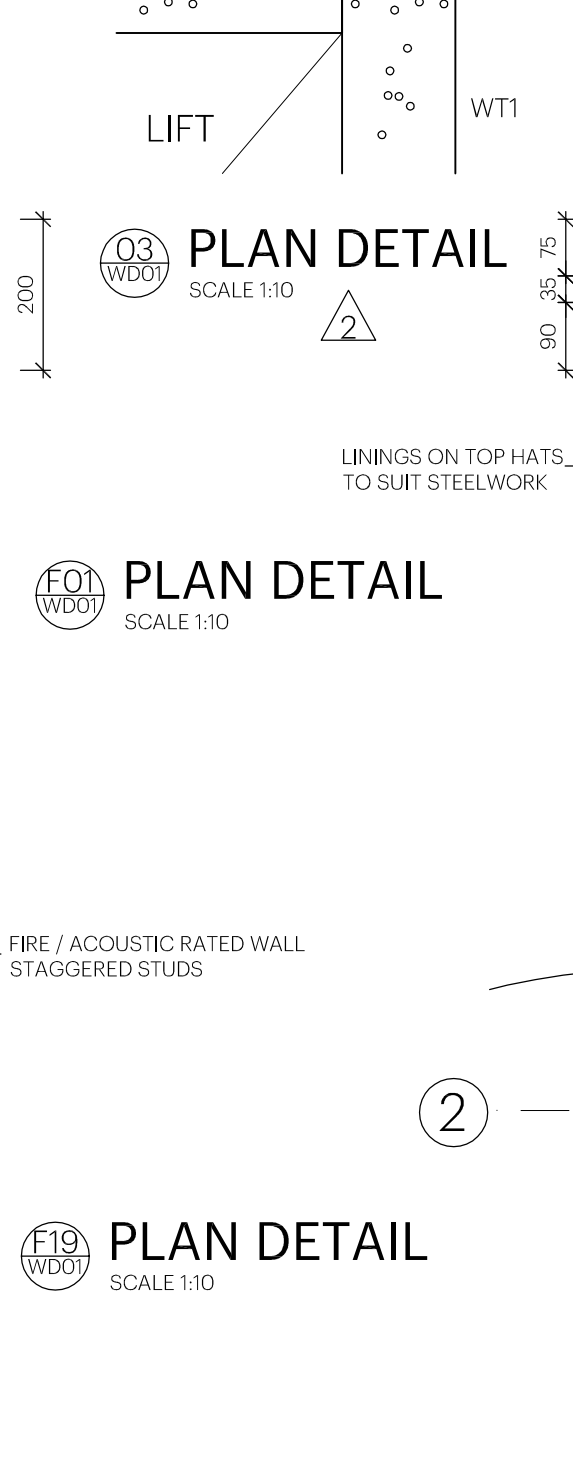



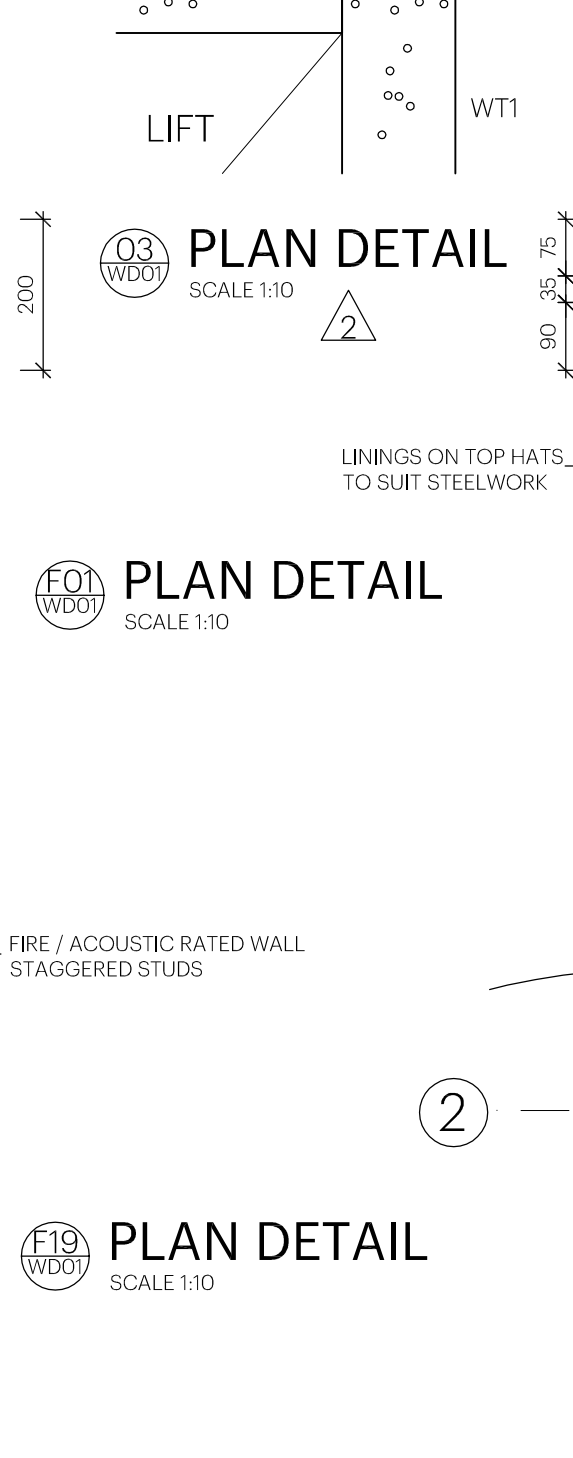



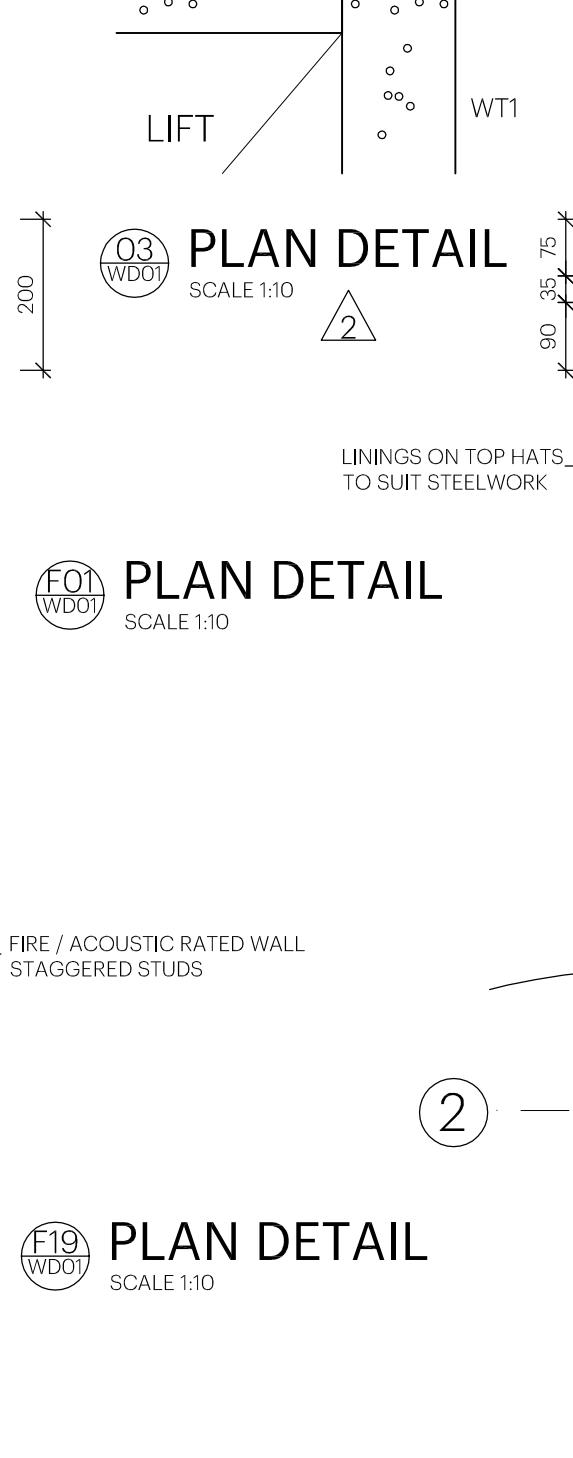



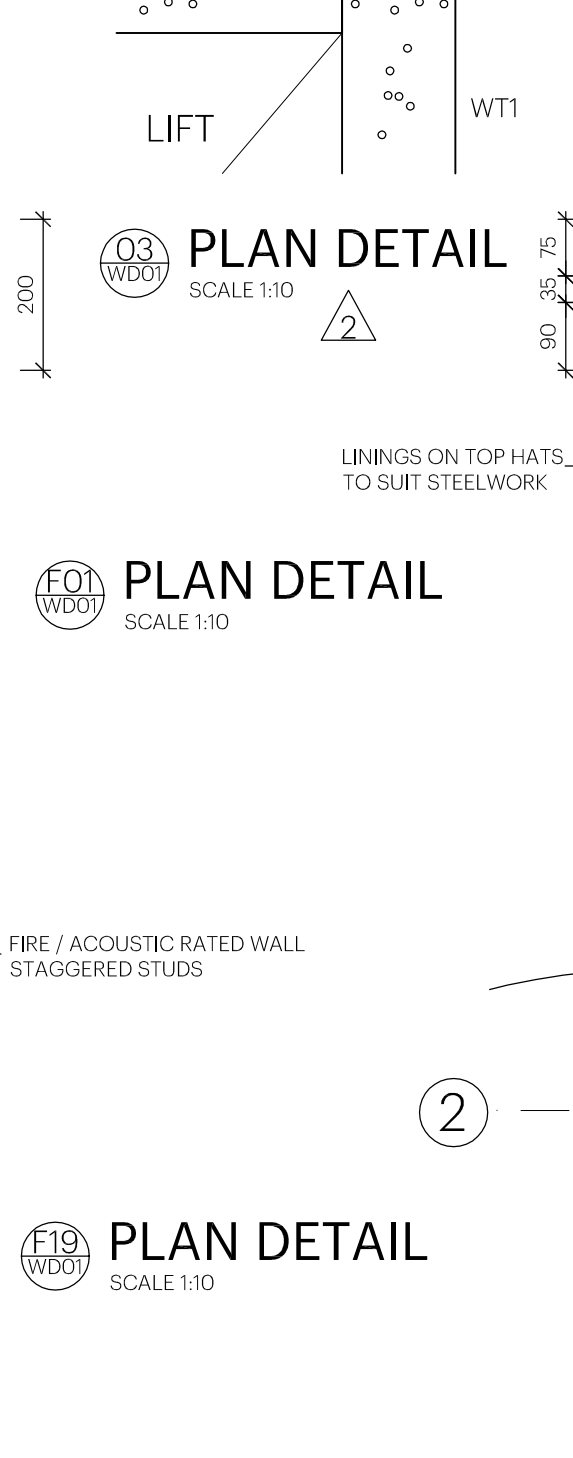



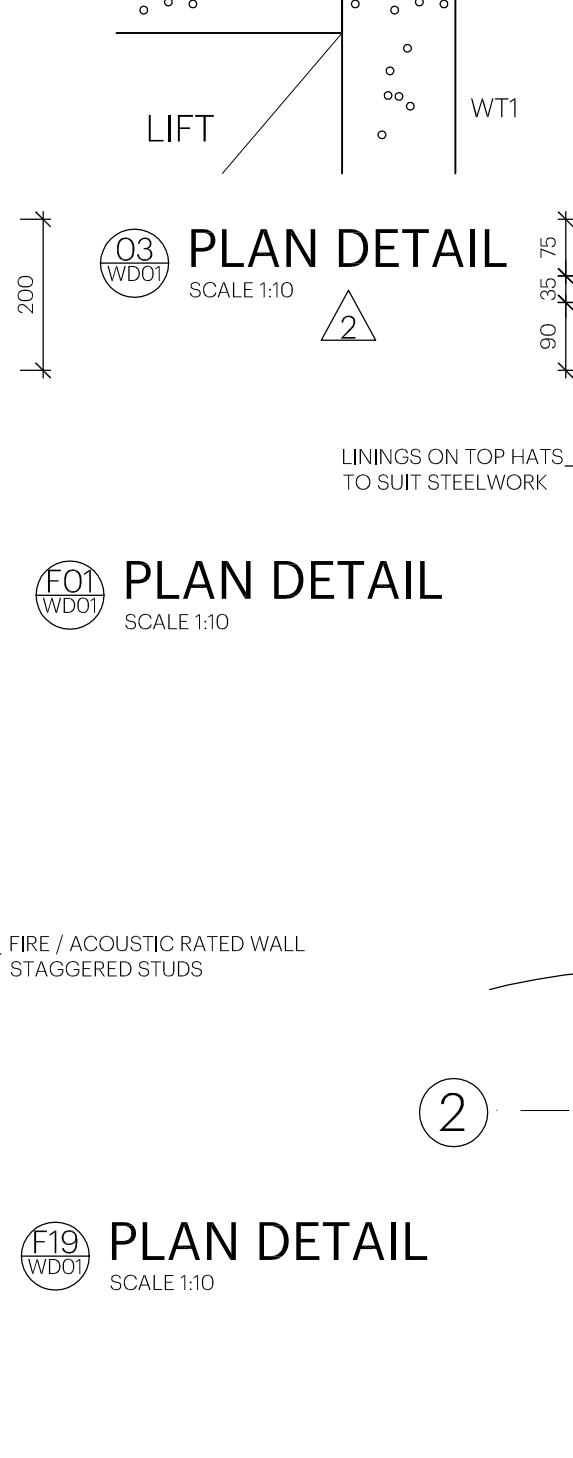



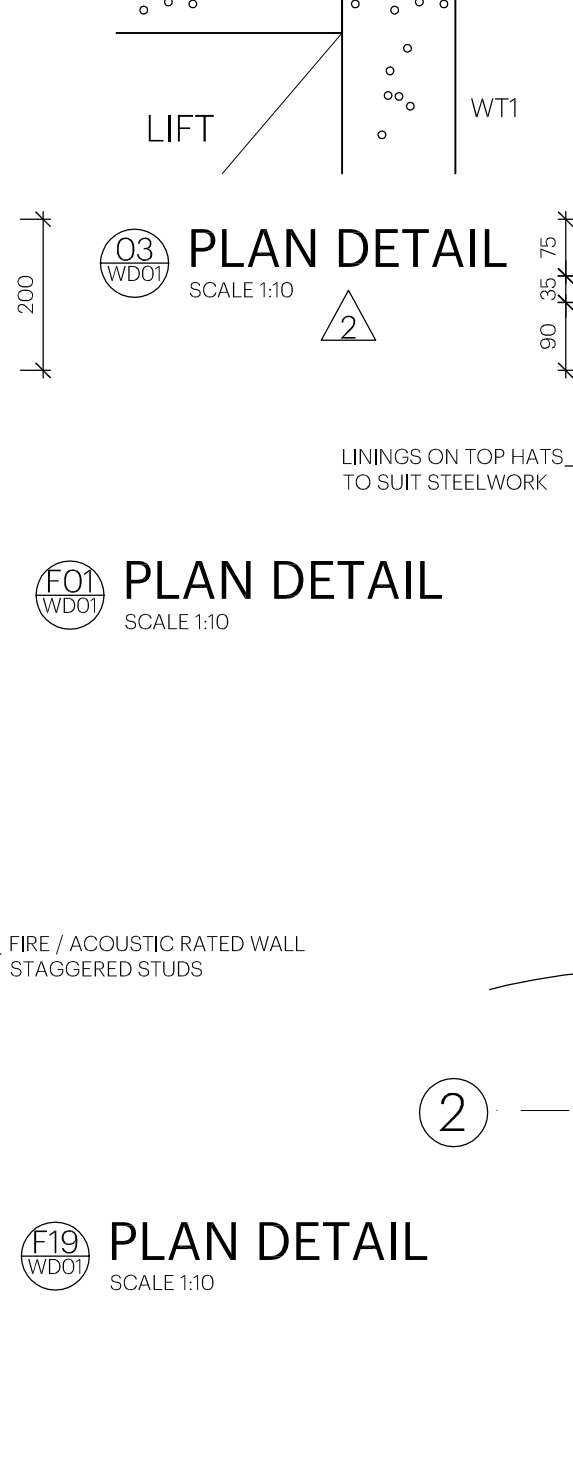



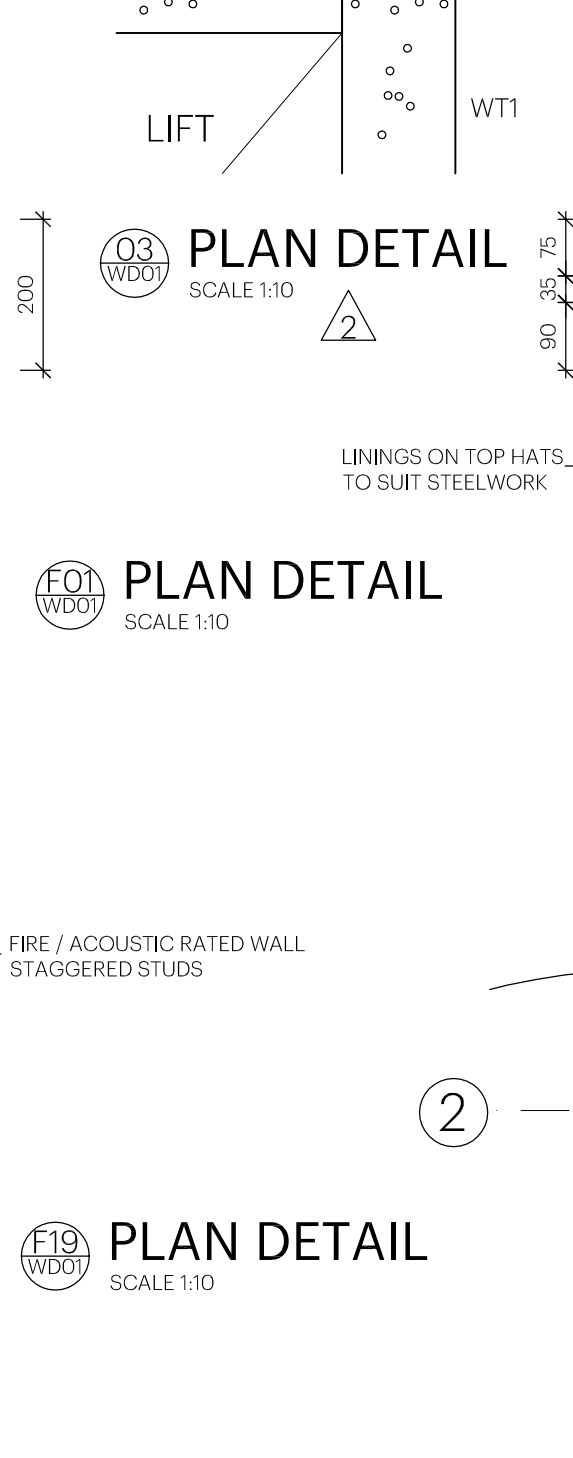



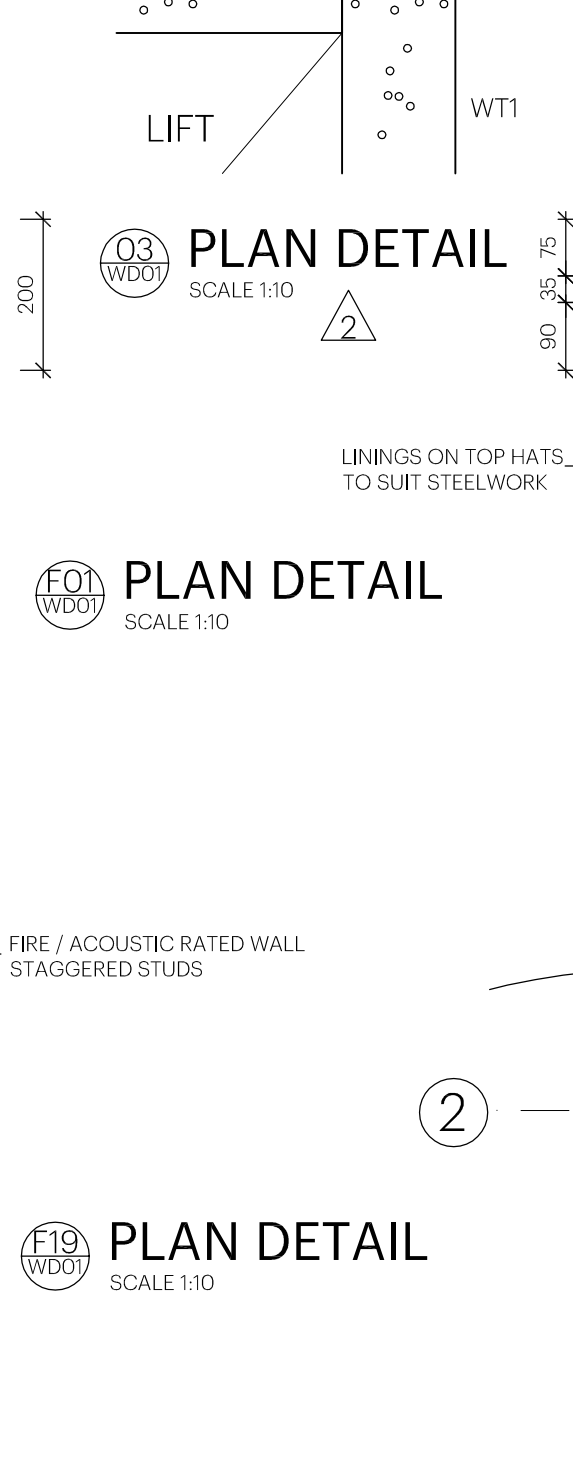


28 PLAN DETAIL
SCALE 1:10

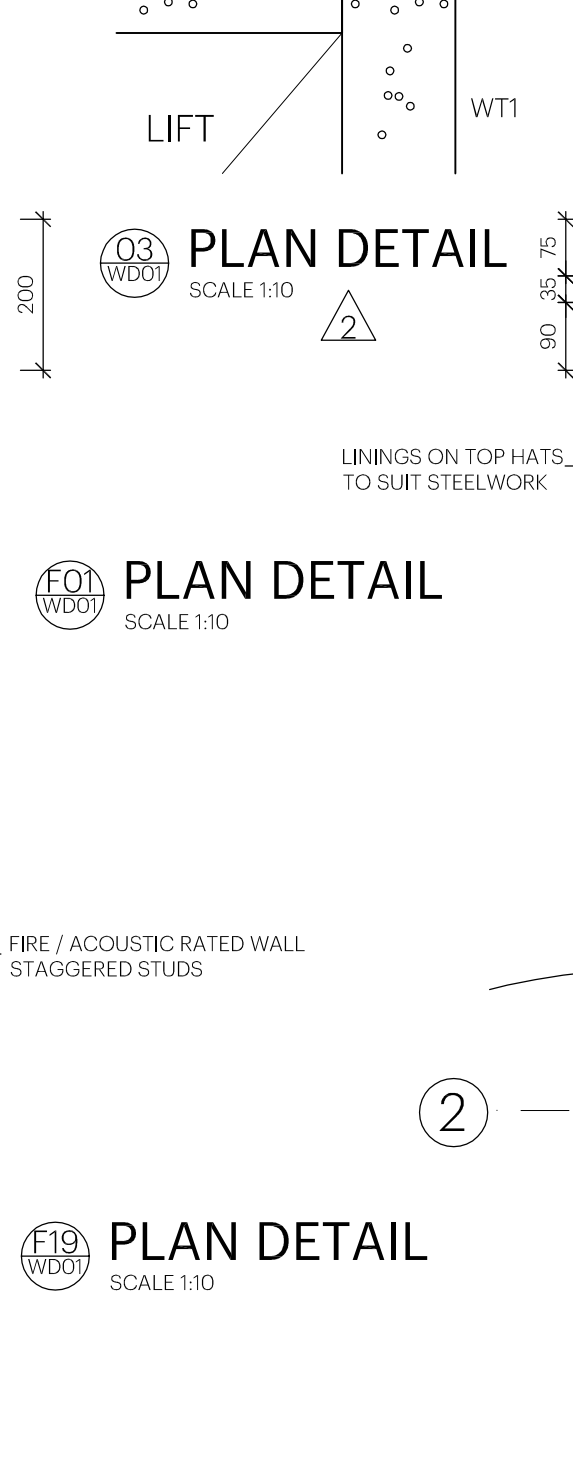



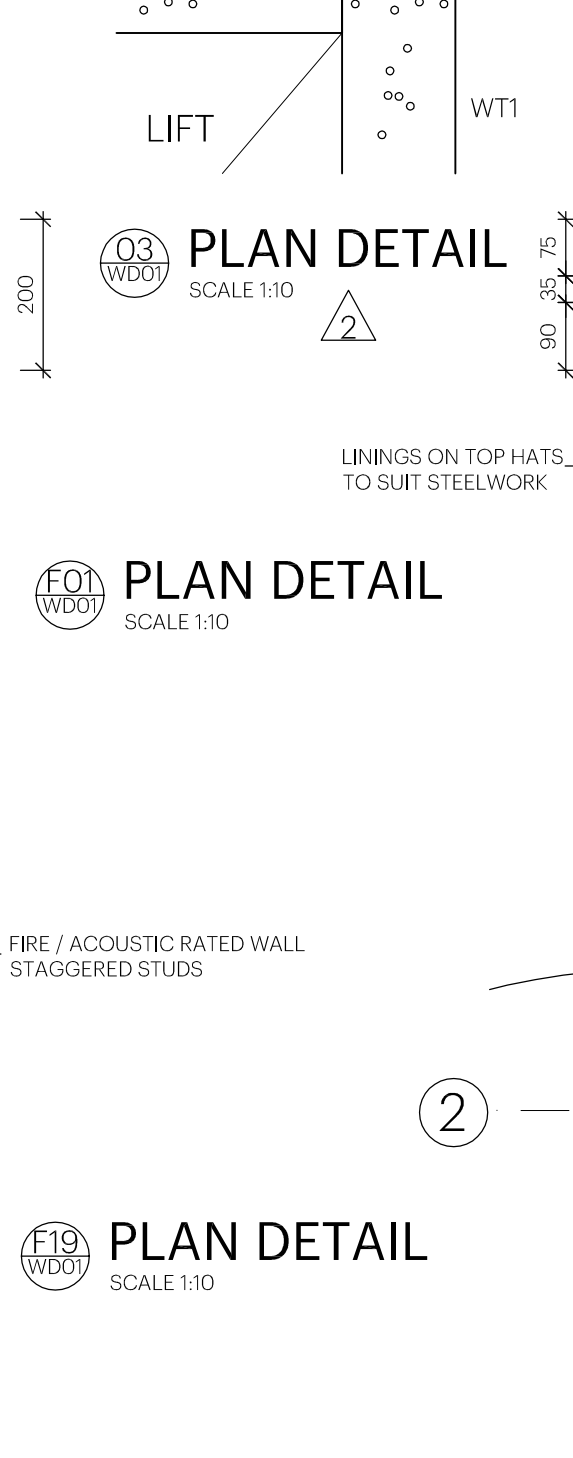



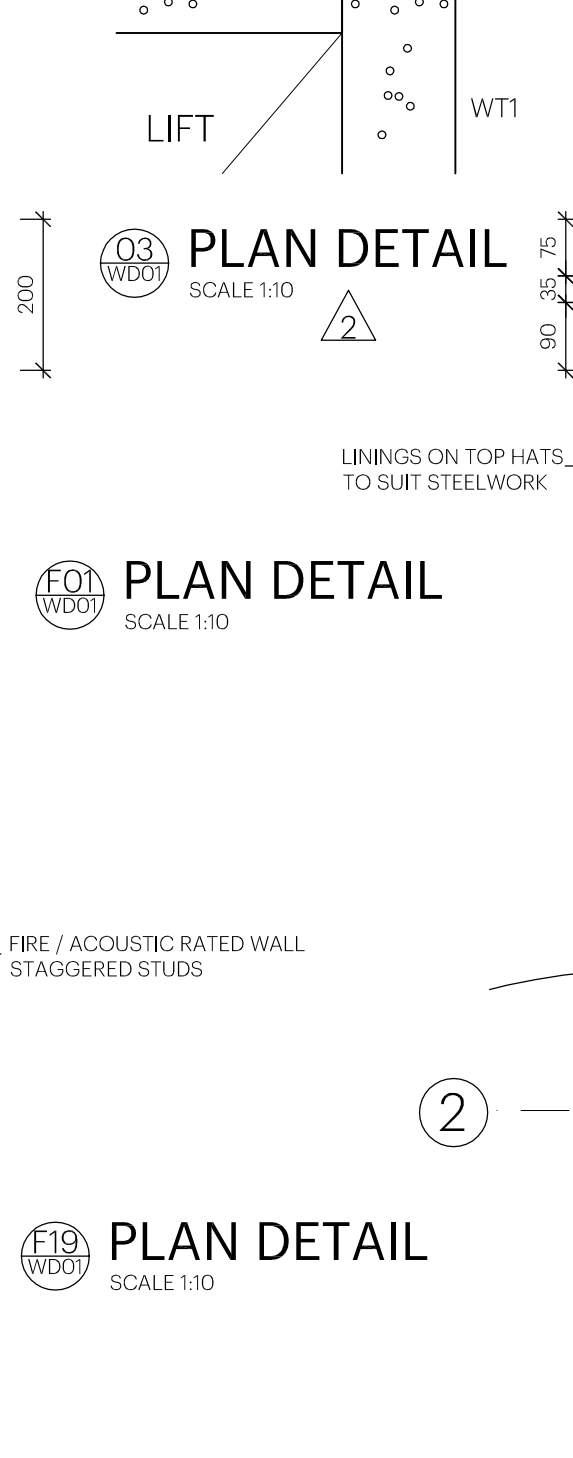



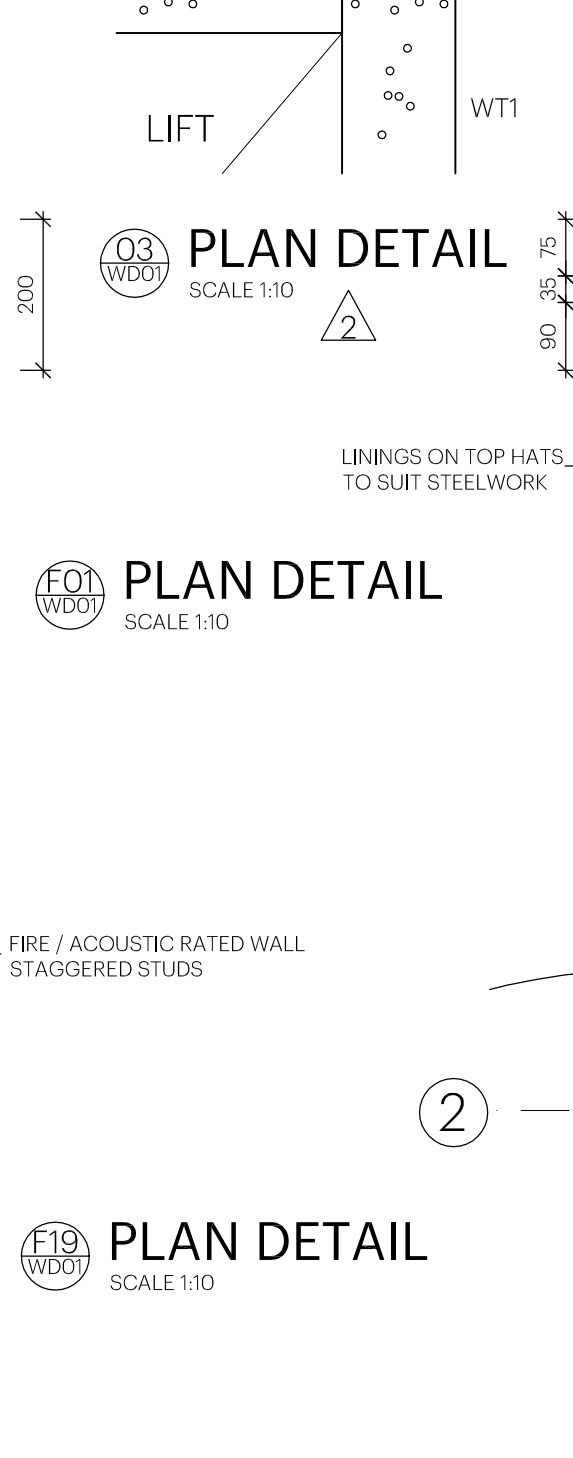



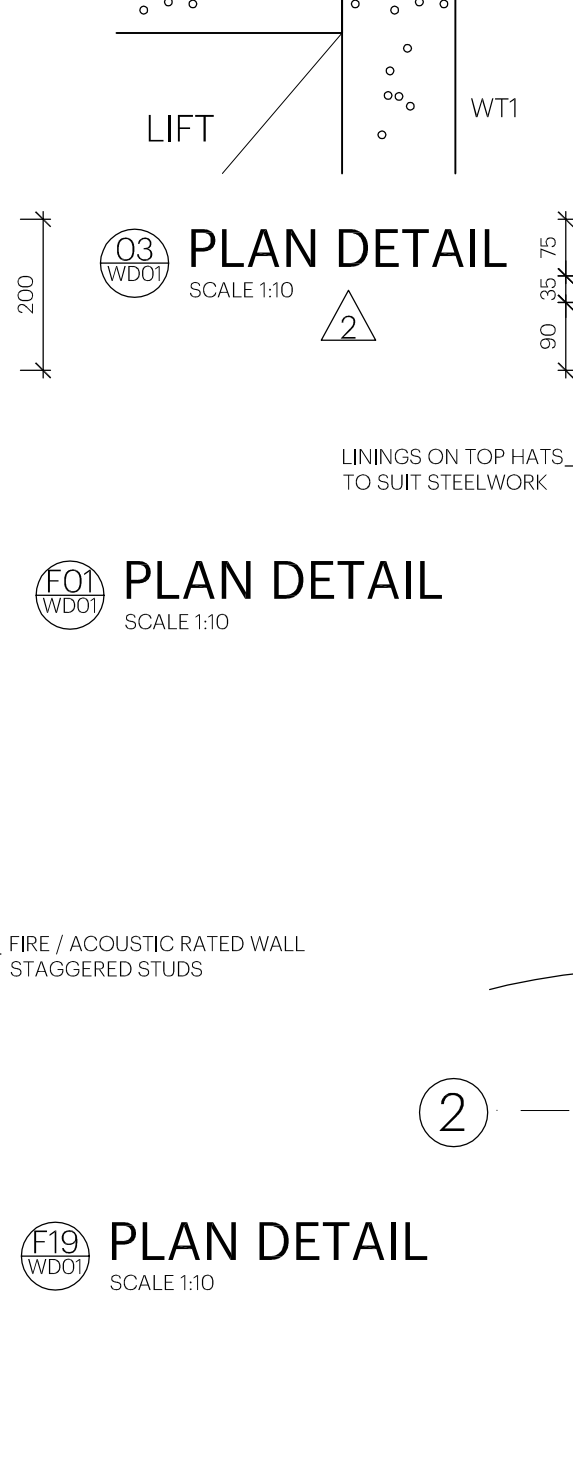



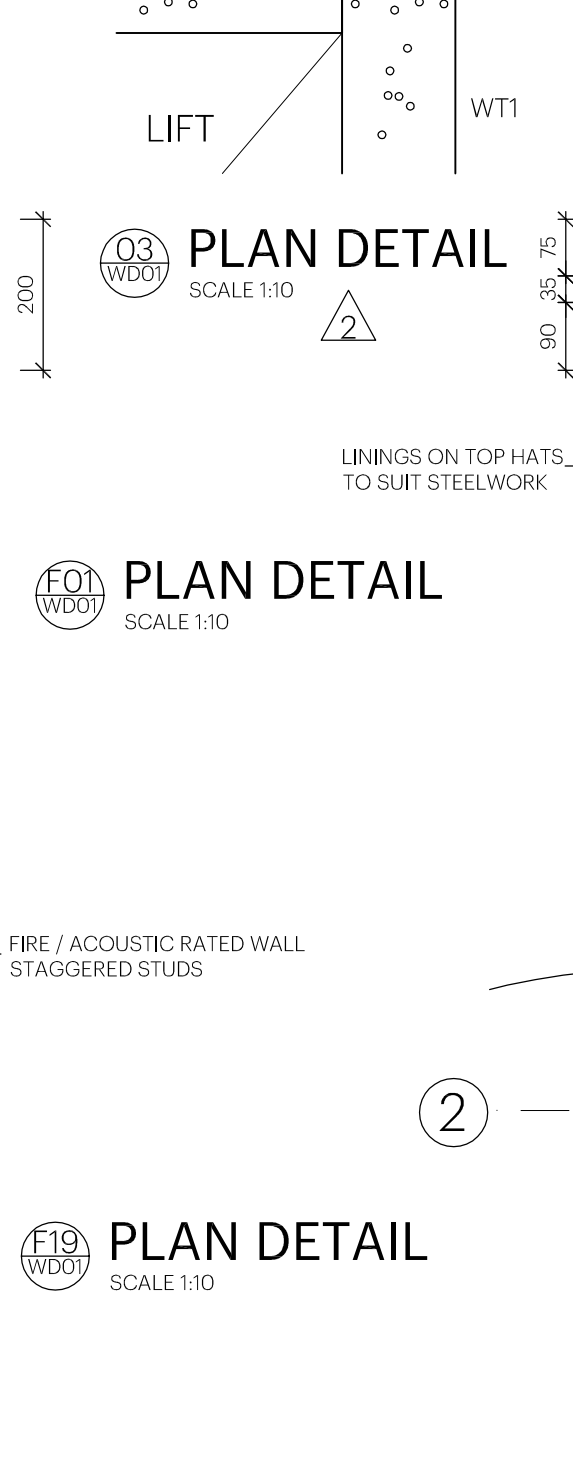



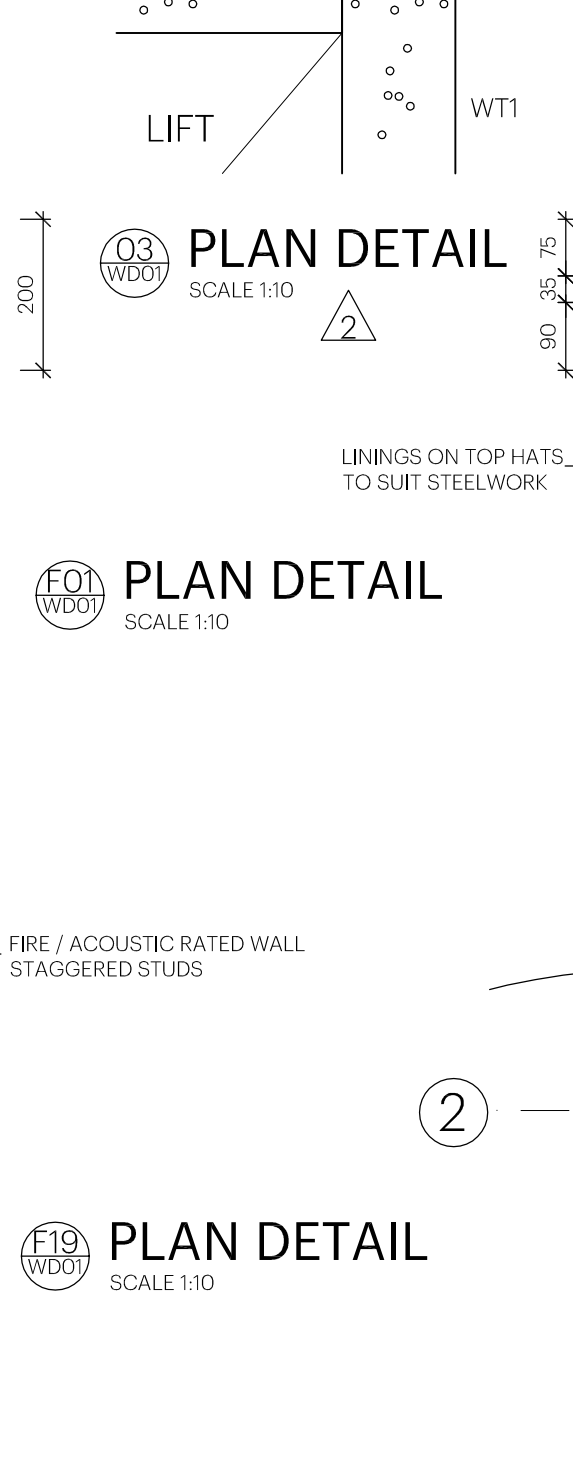



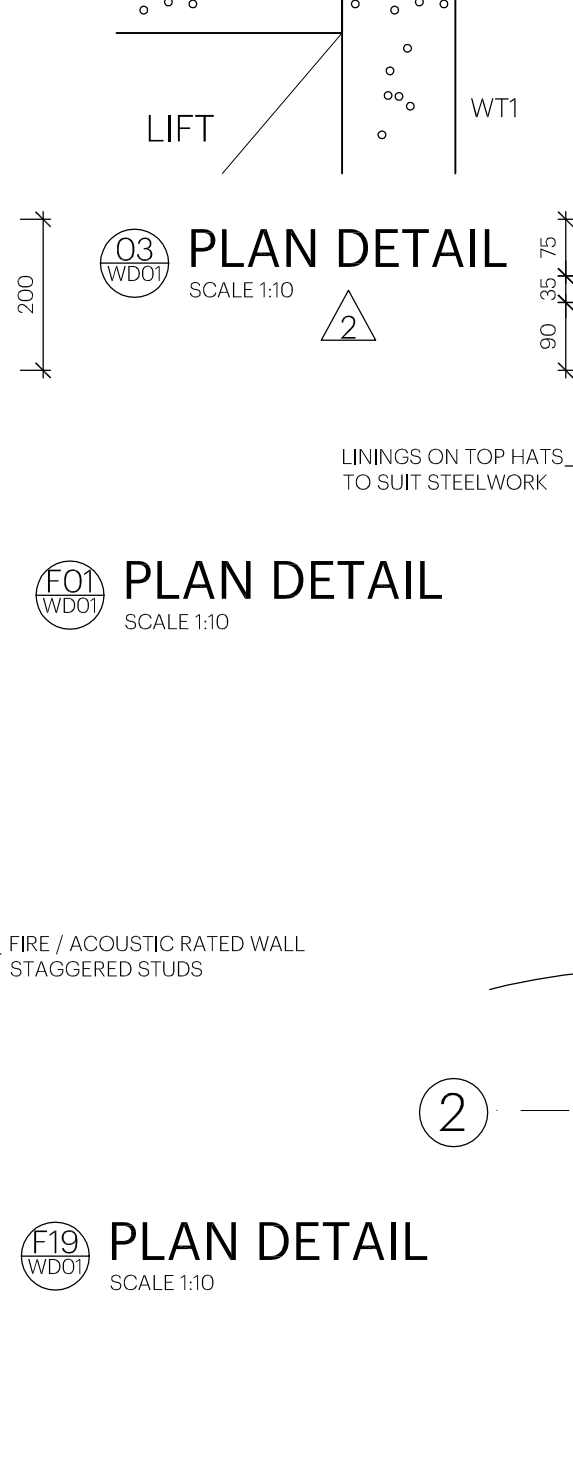



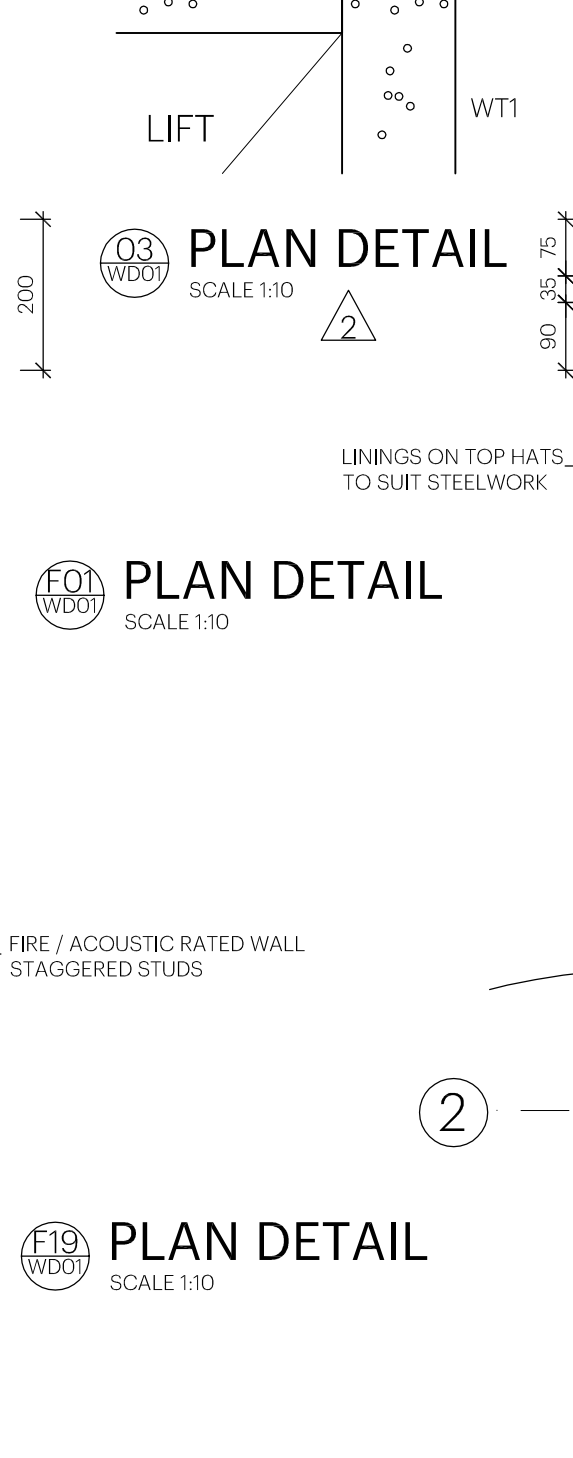



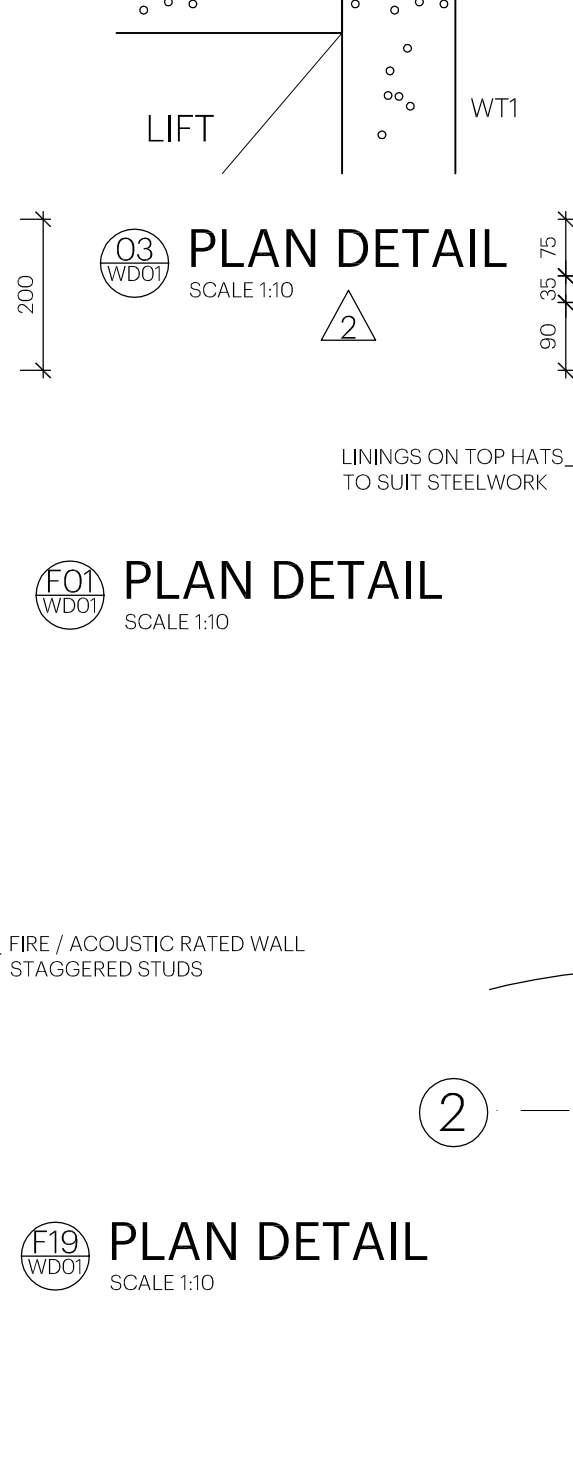



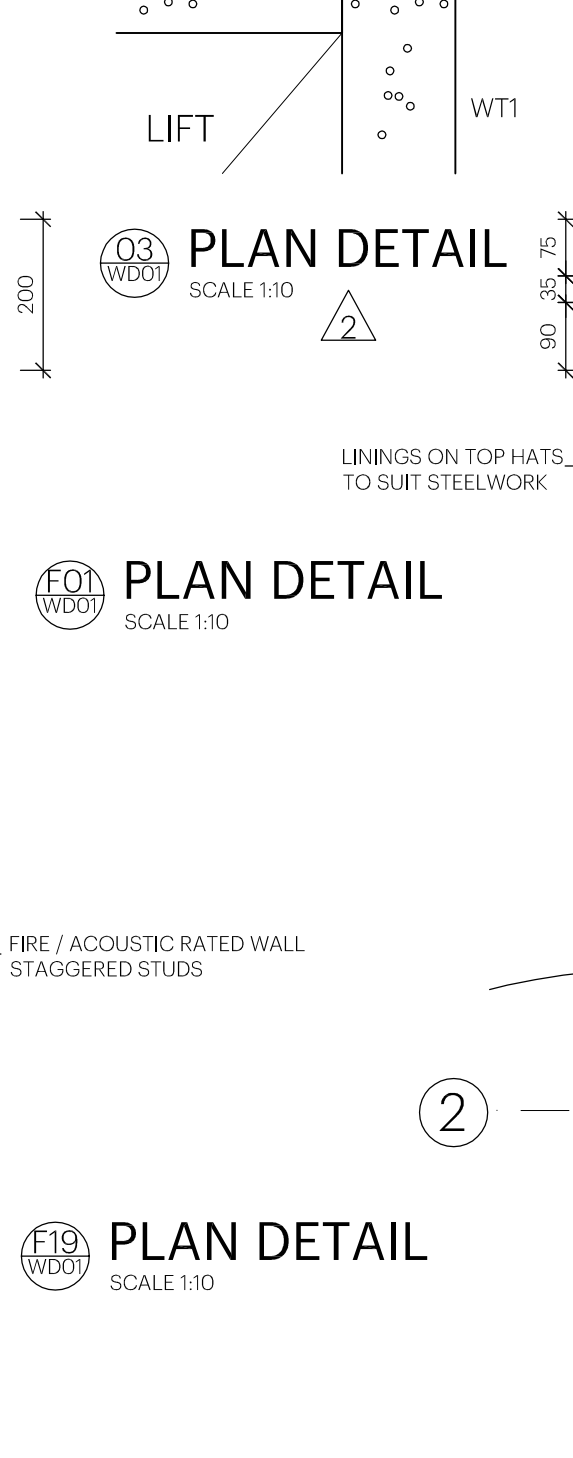



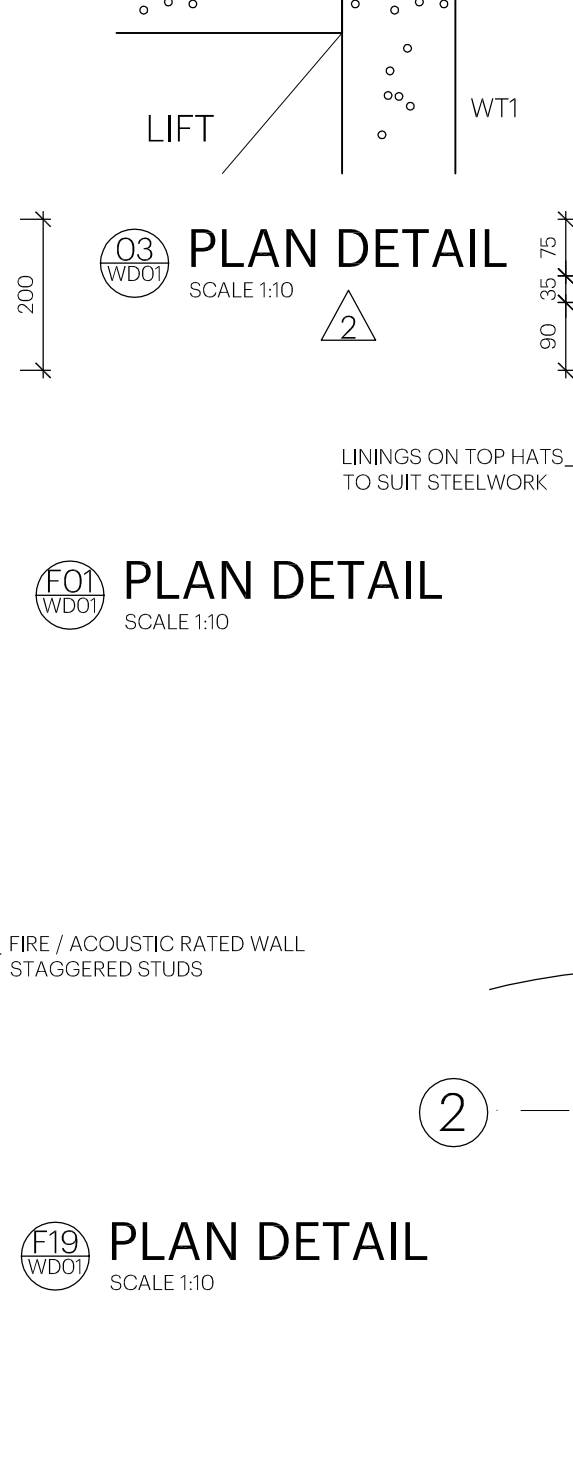



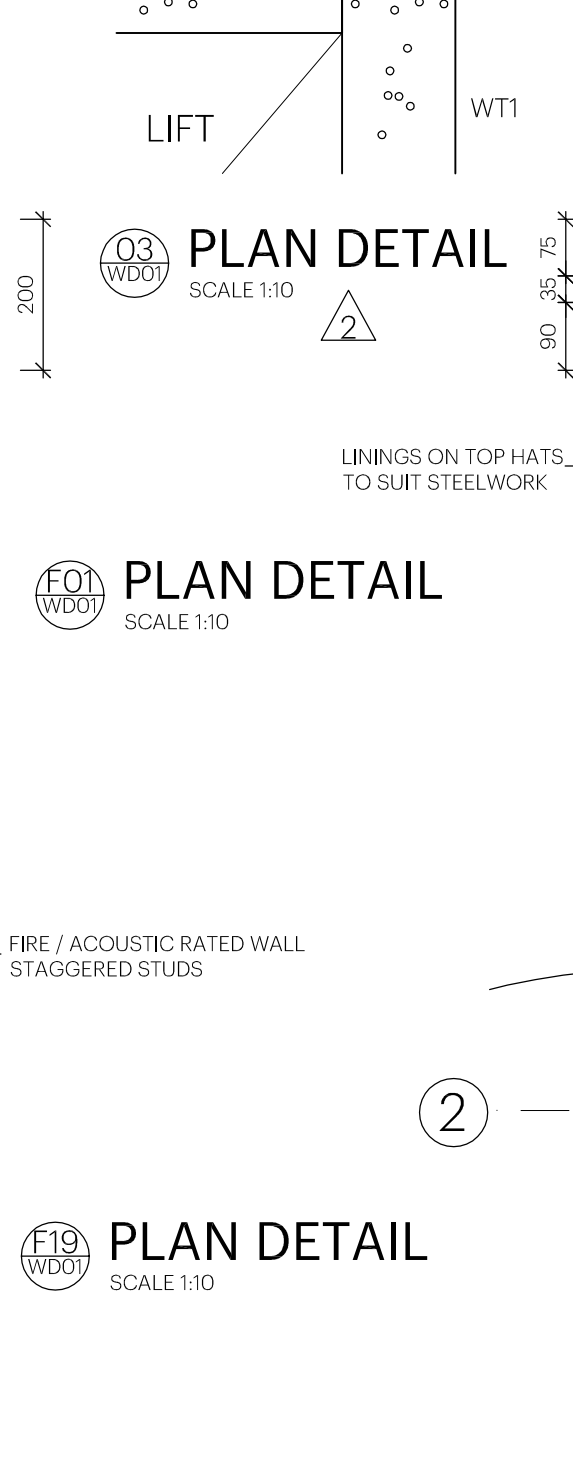


41 PLAN DETAIL
SCALE 1:10

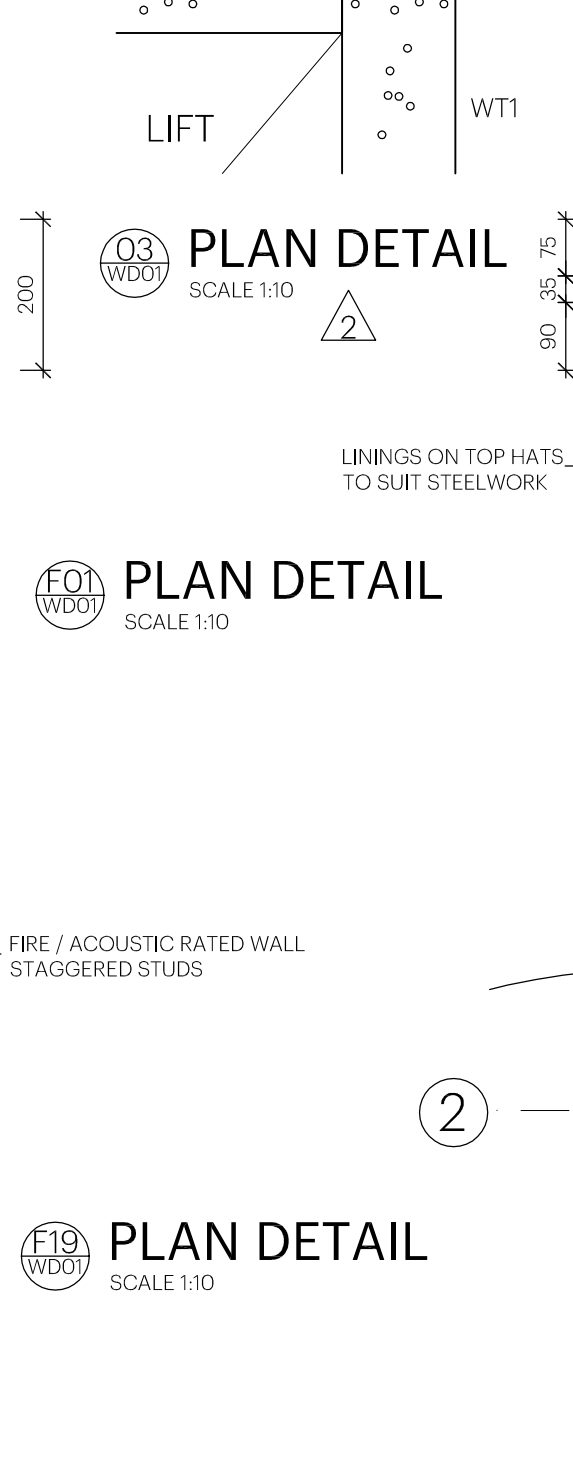


42 PLAN DETAIL
SCALE 1:10

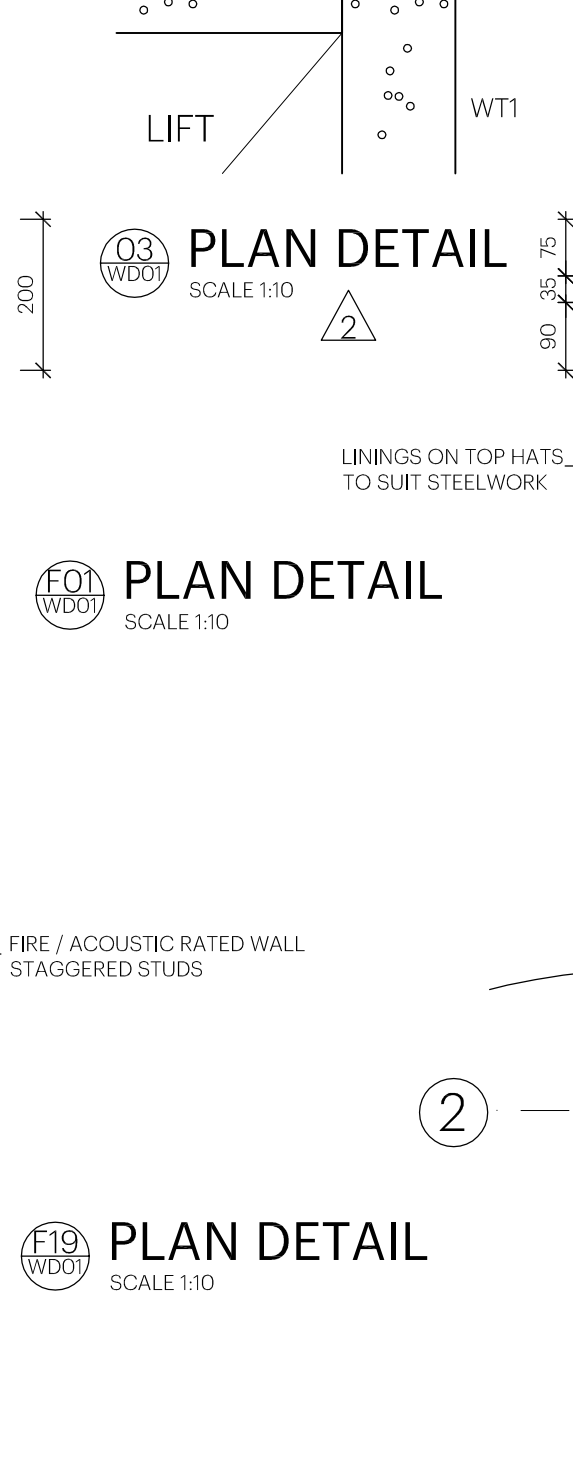


43 PLAN DETAIL
SCALE 1:10

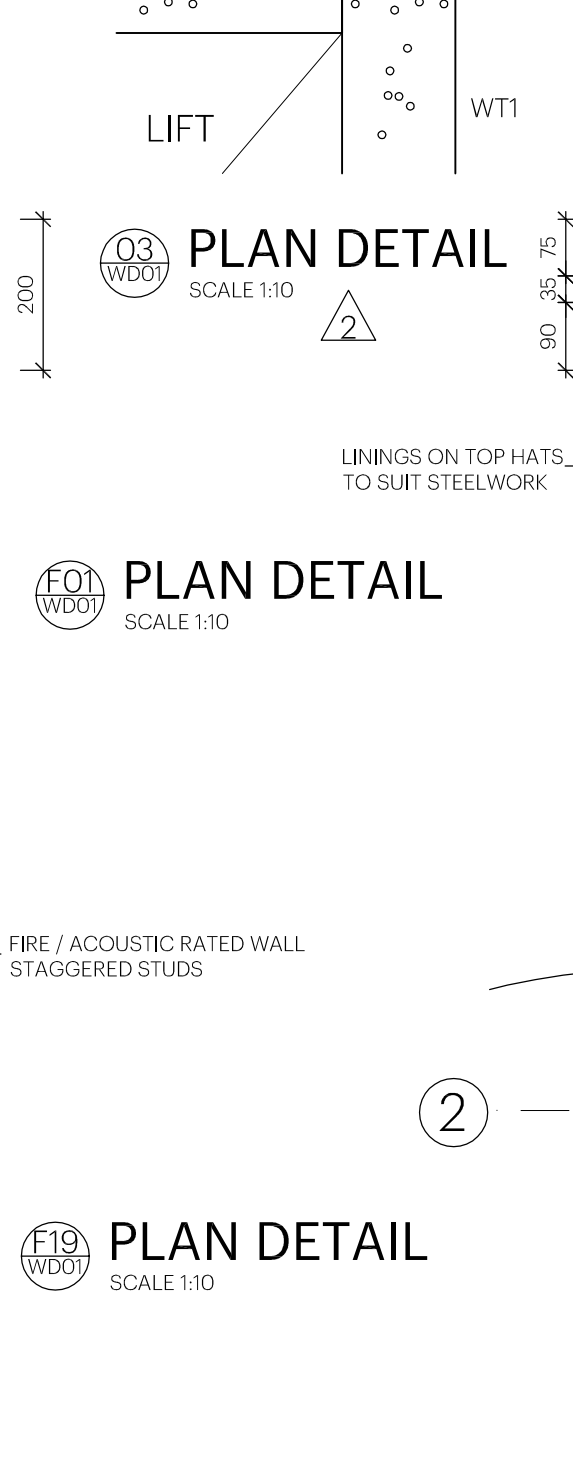


44 PLAN DETAIL
SCALE 1:10

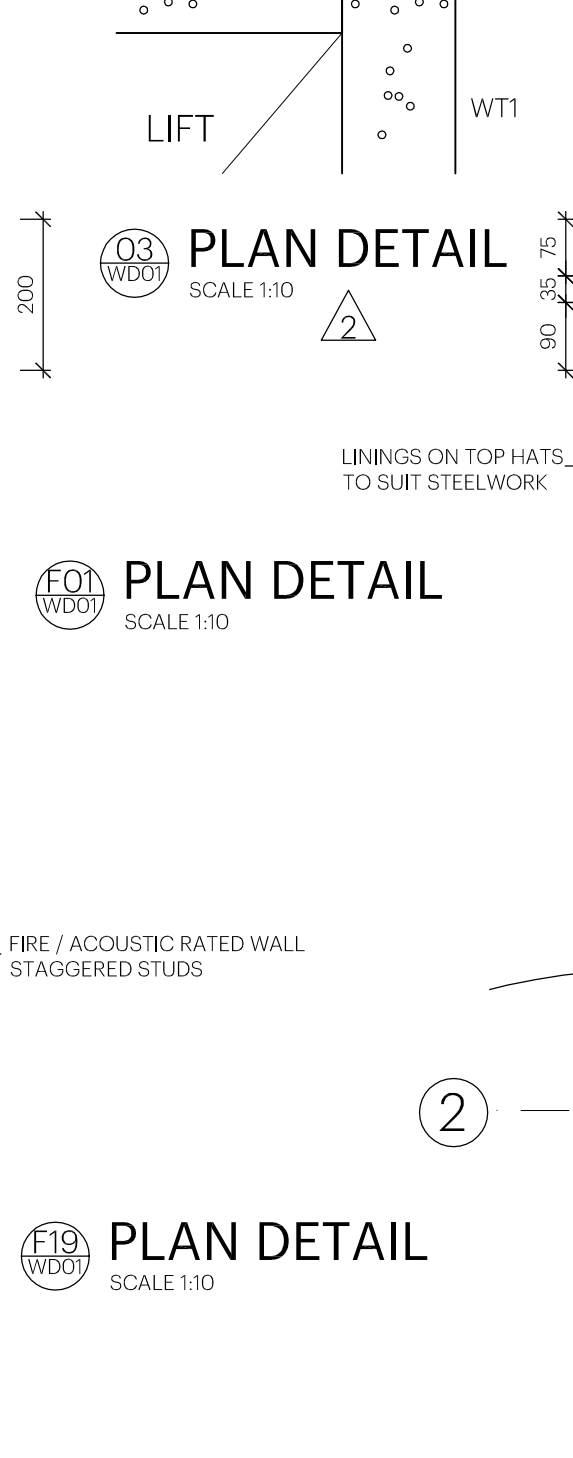


45 PLAN DETAIL
SCALE 1:10

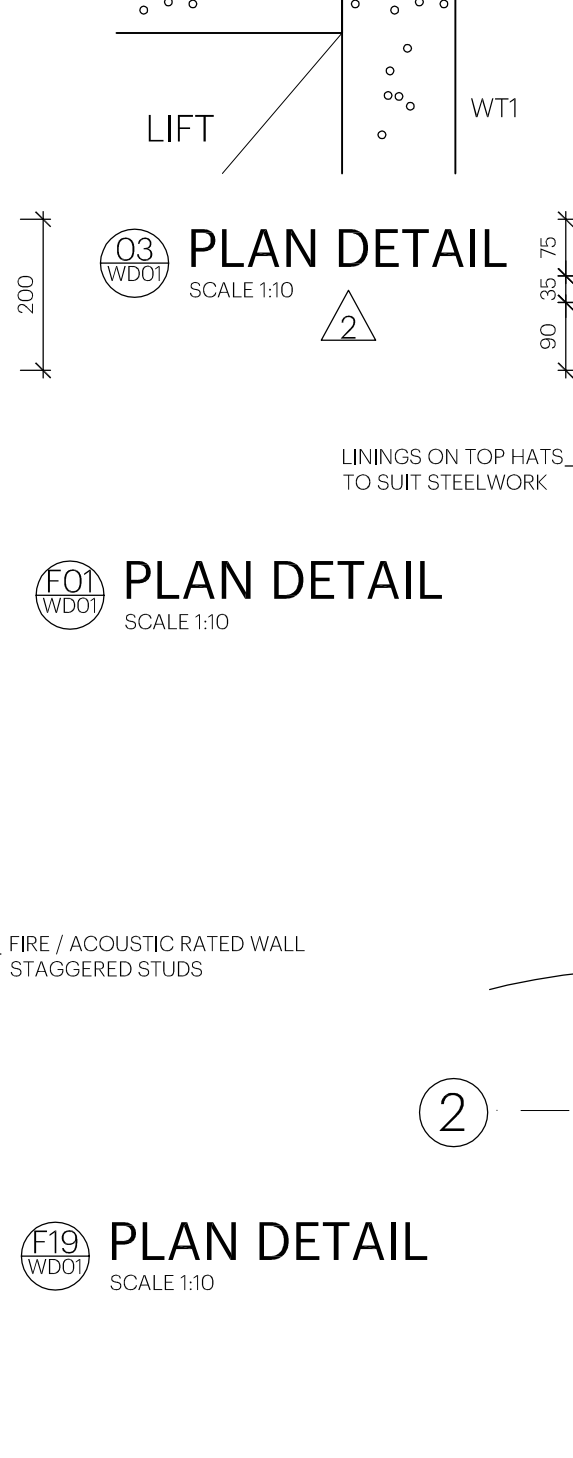


46 PLAN DETAIL
SCALE 1:10

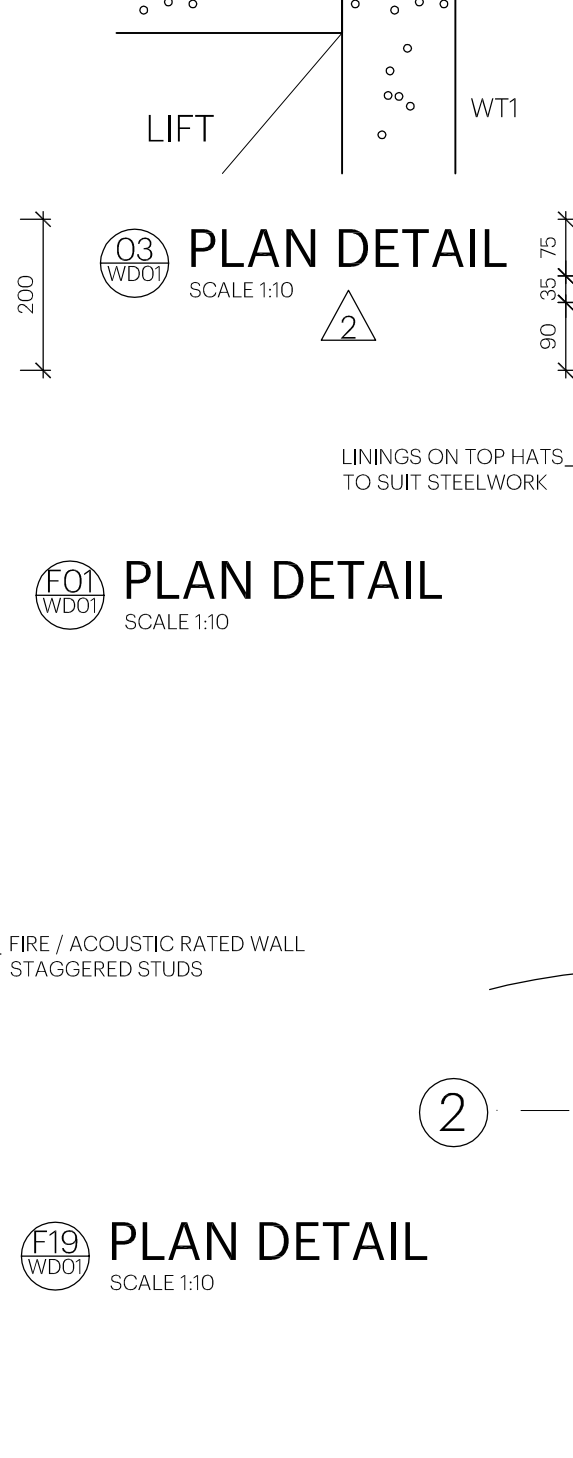


47 PLAN DETAIL
SCALE 1:10

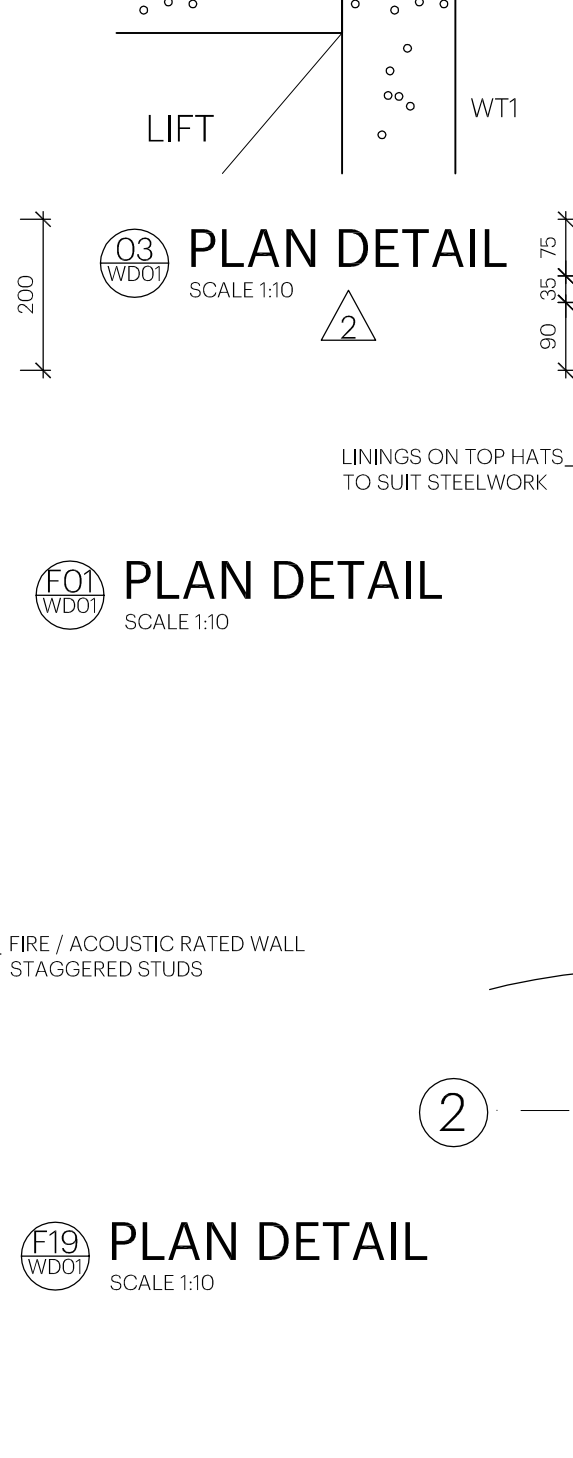


48 PLAN DETAIL
SCALE 1:10

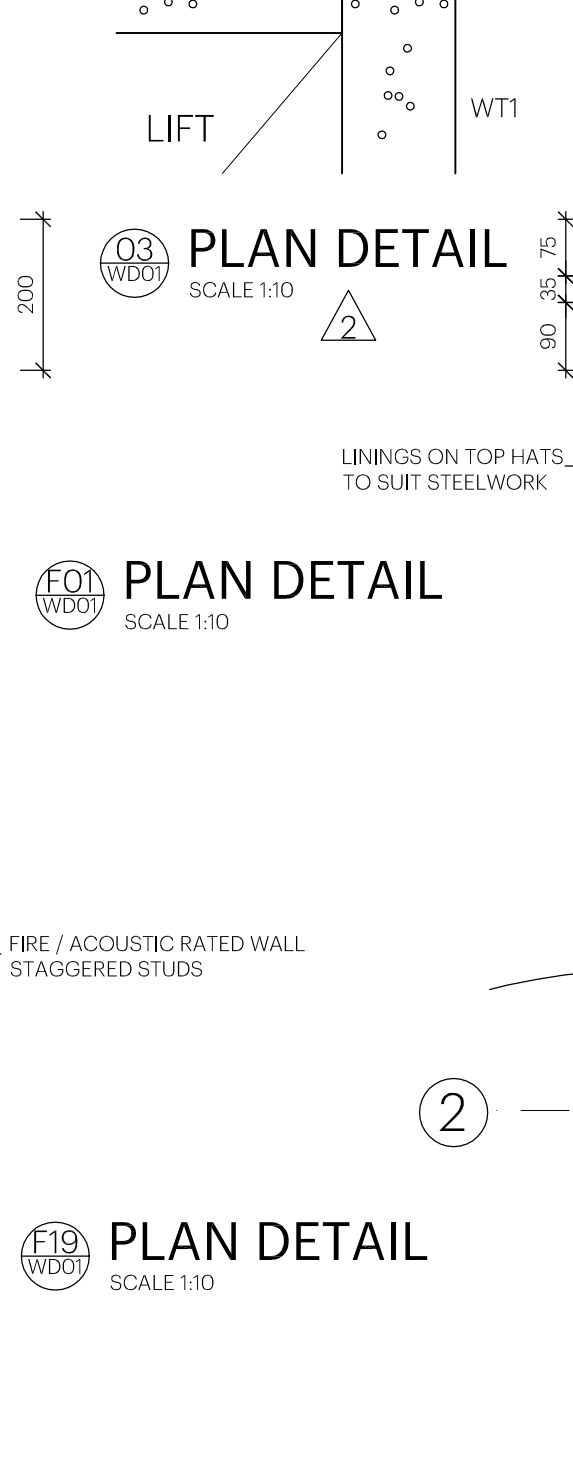


49 PLAN DETAIL
SCALE 1:10

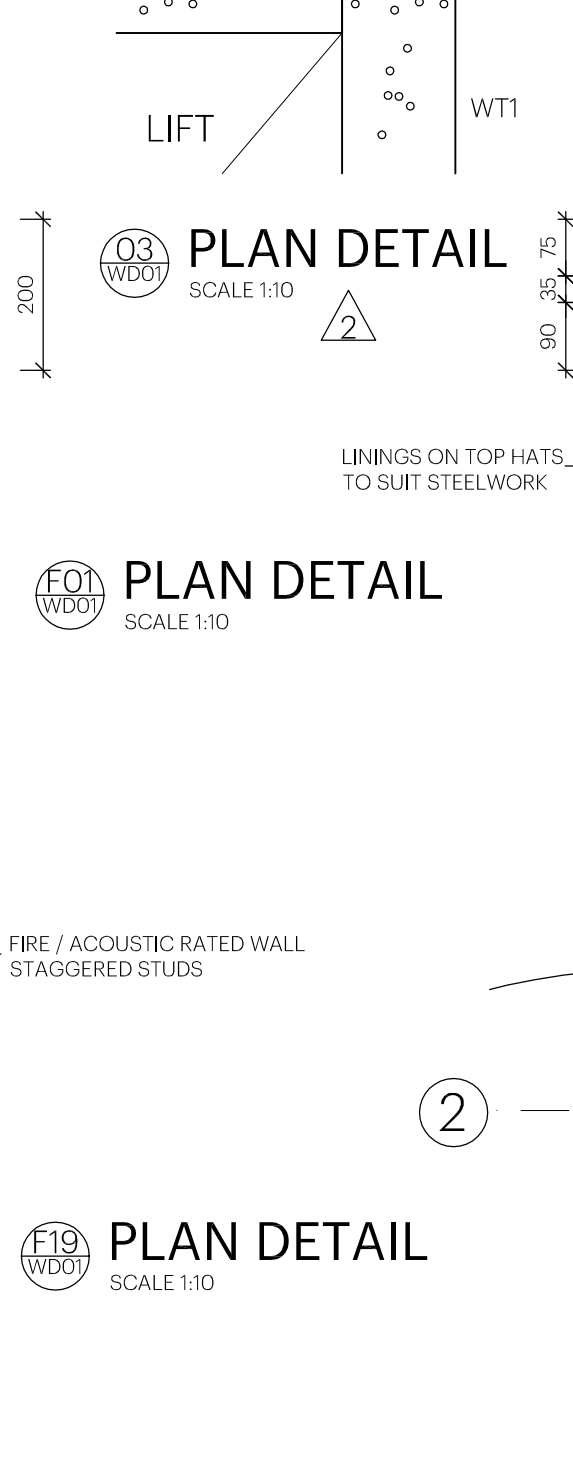


50 PLAN DETAIL
SCALE 1:10

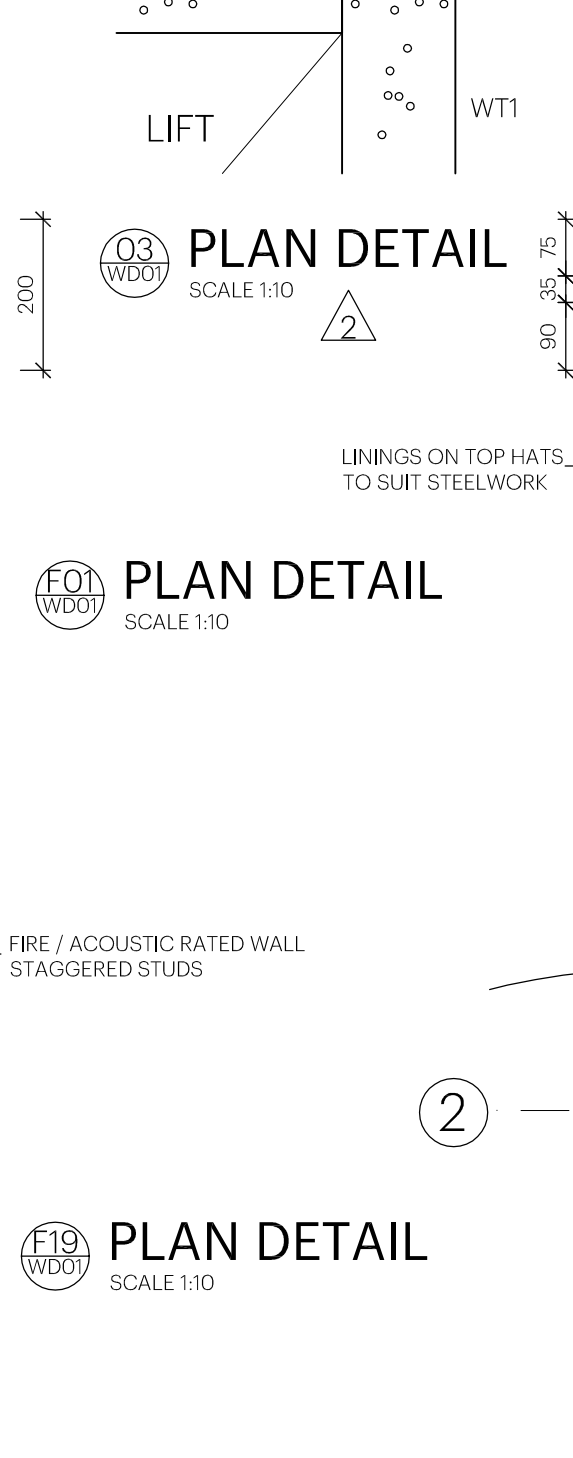


51 PLAN DETAIL
SCALE 1:10

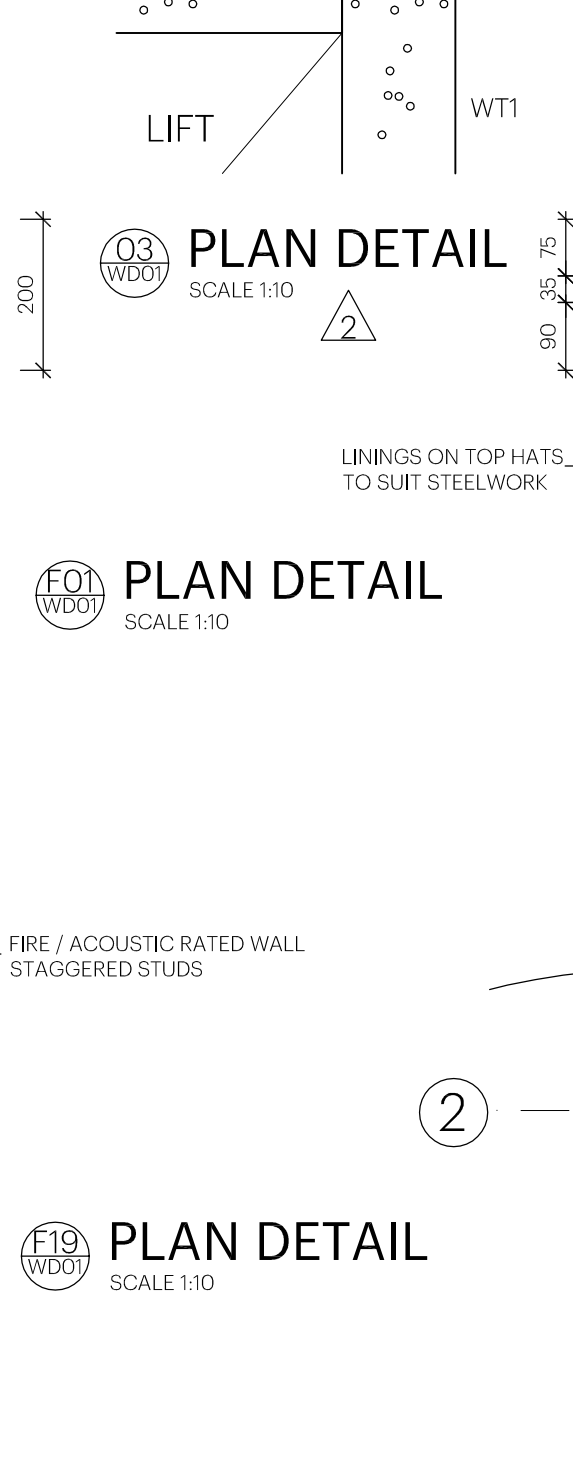


52 PLAN DETAIL
SCALE 1:10

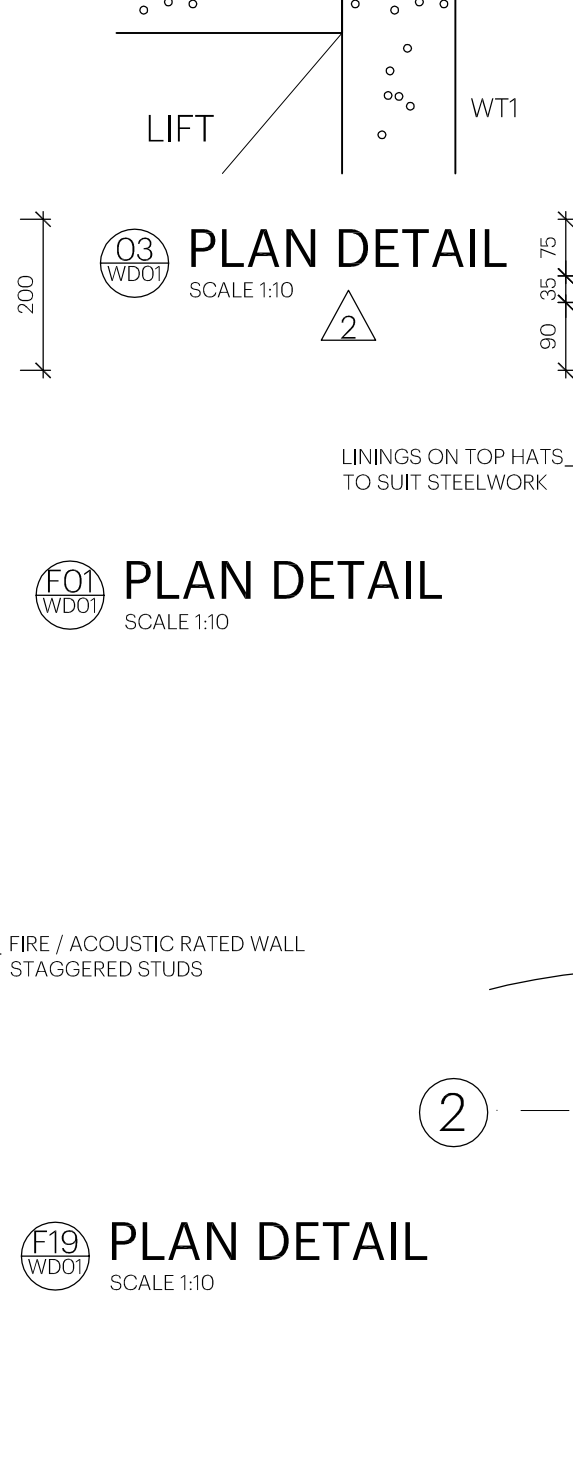


53 PLAN DETAIL
SCALE 1:10

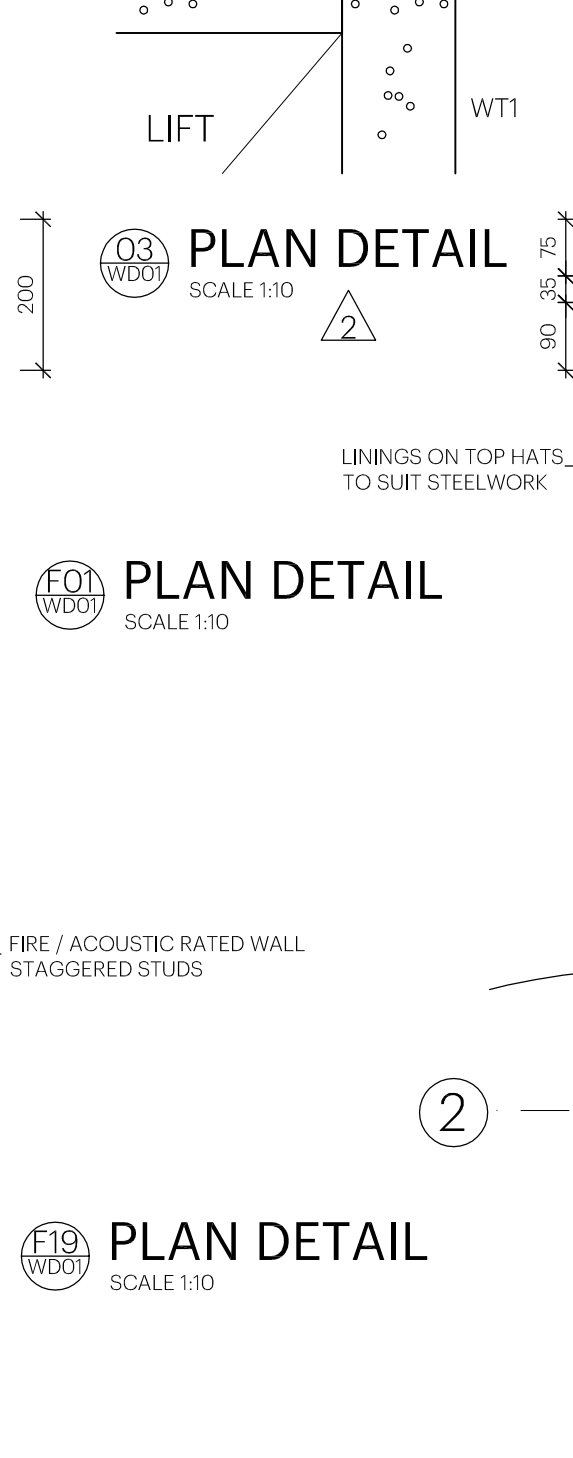


54 PLAN DETAIL
SCALE 1:10

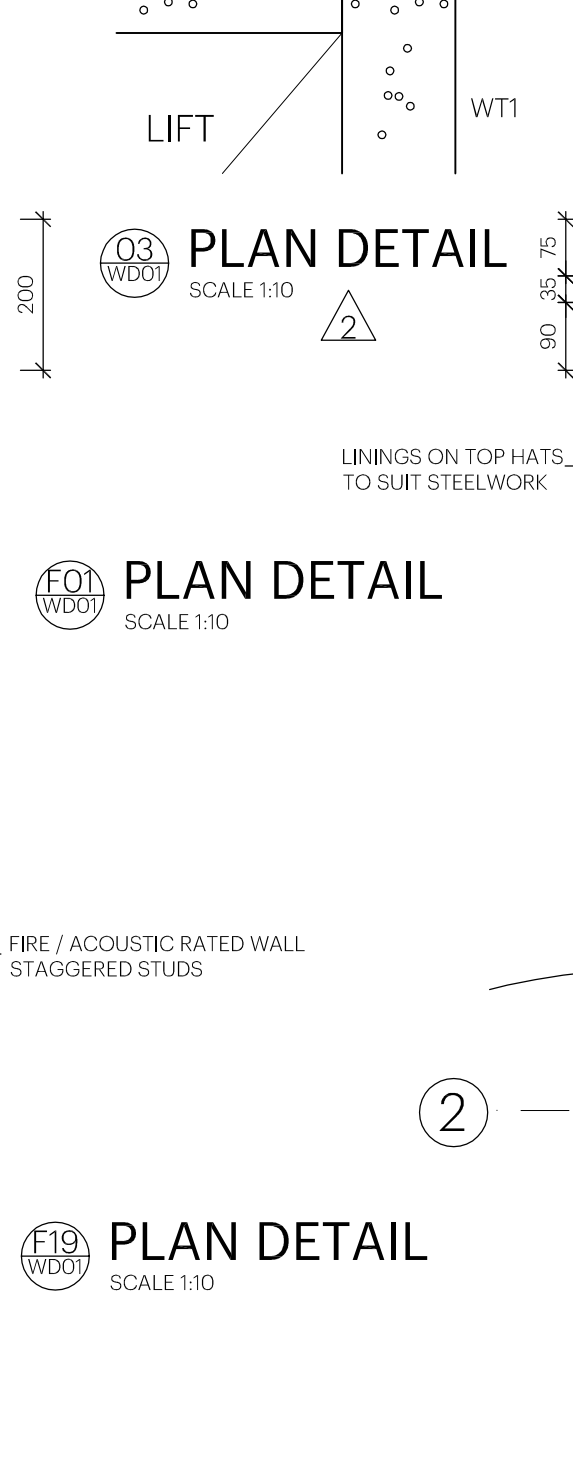



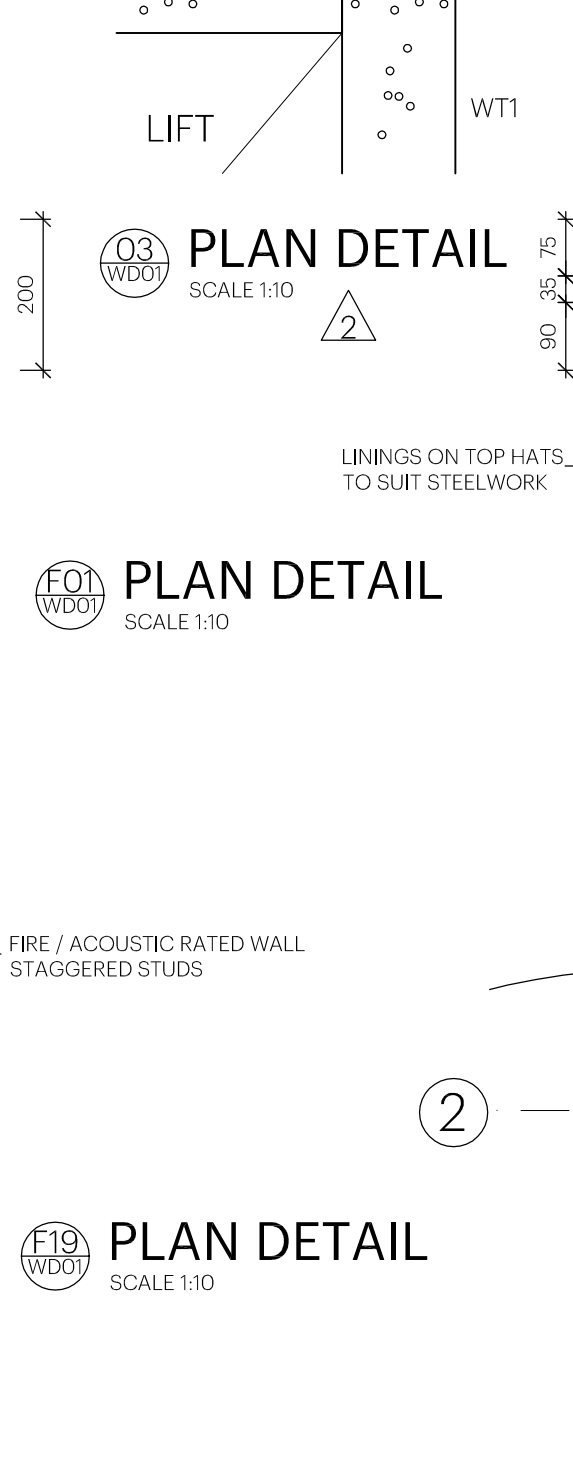



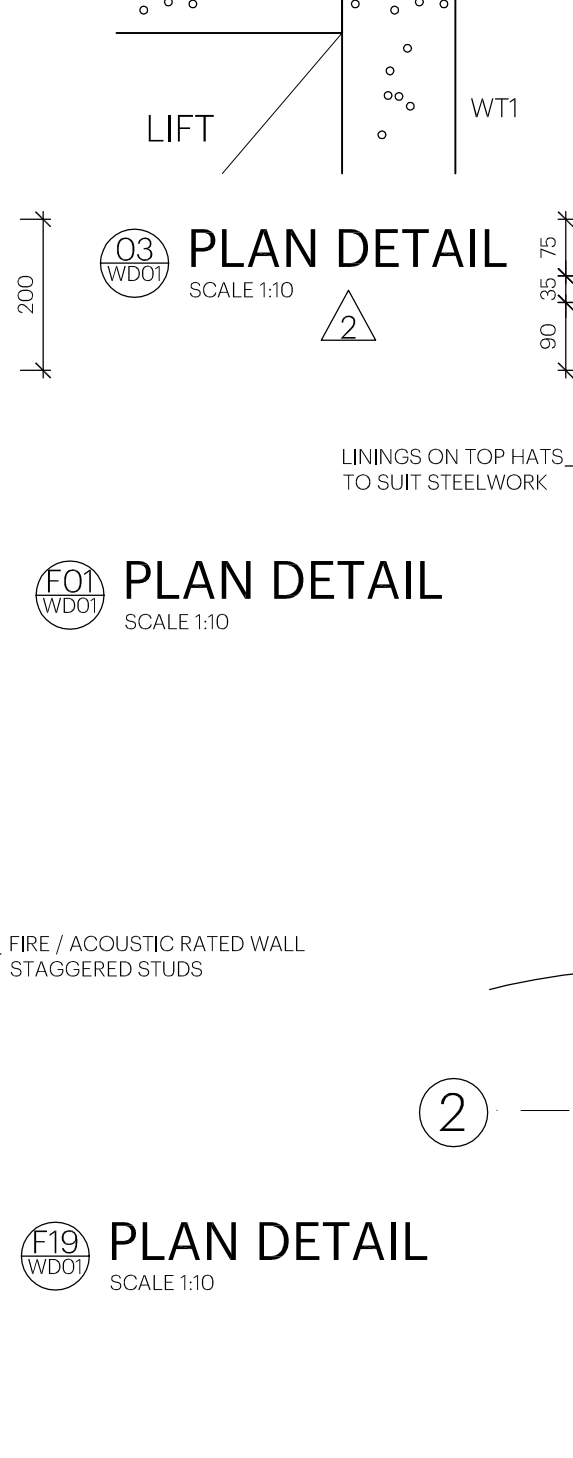



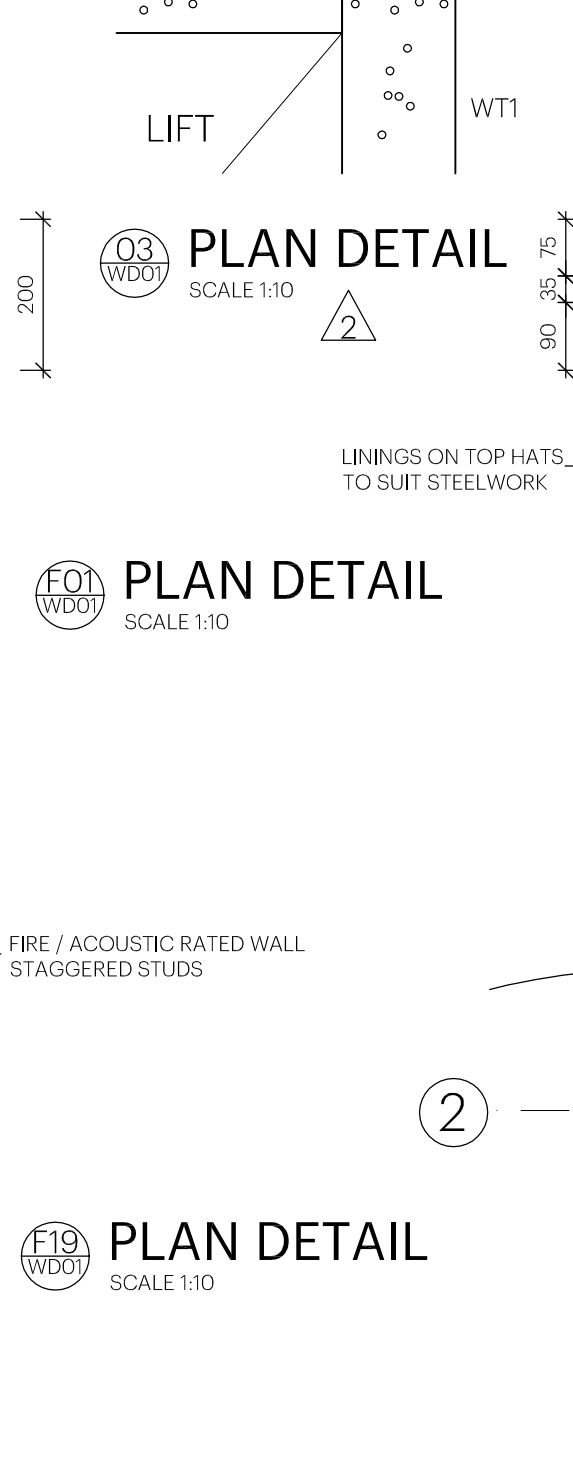



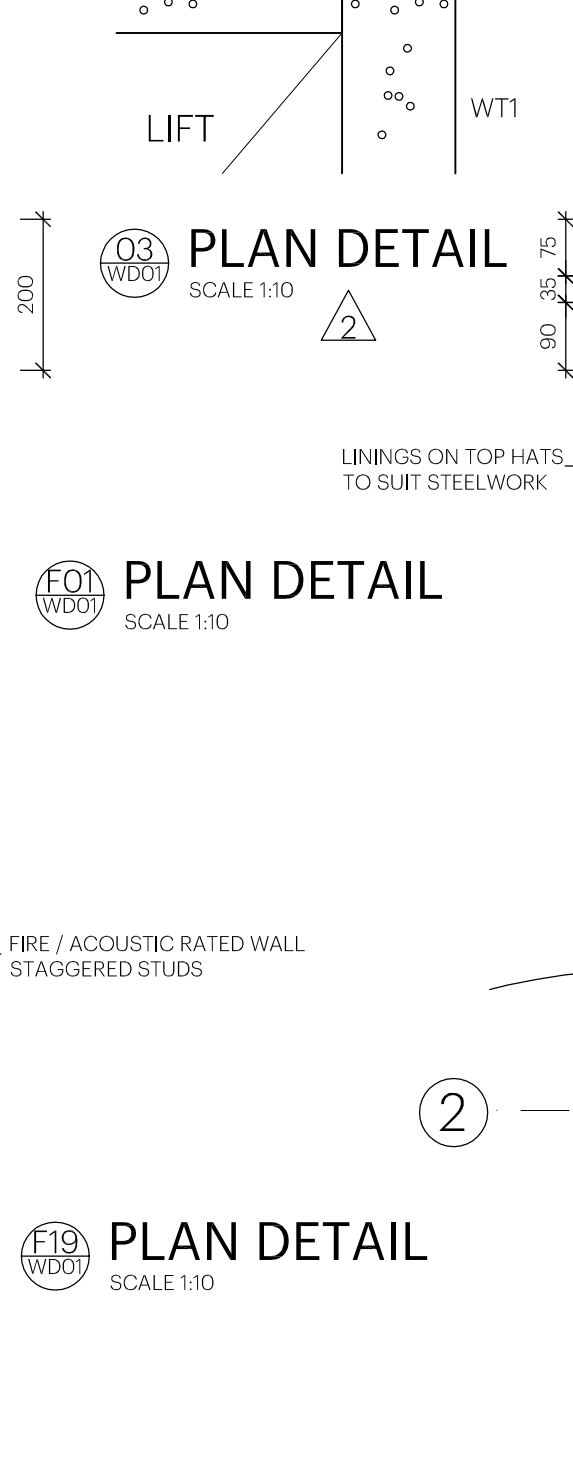



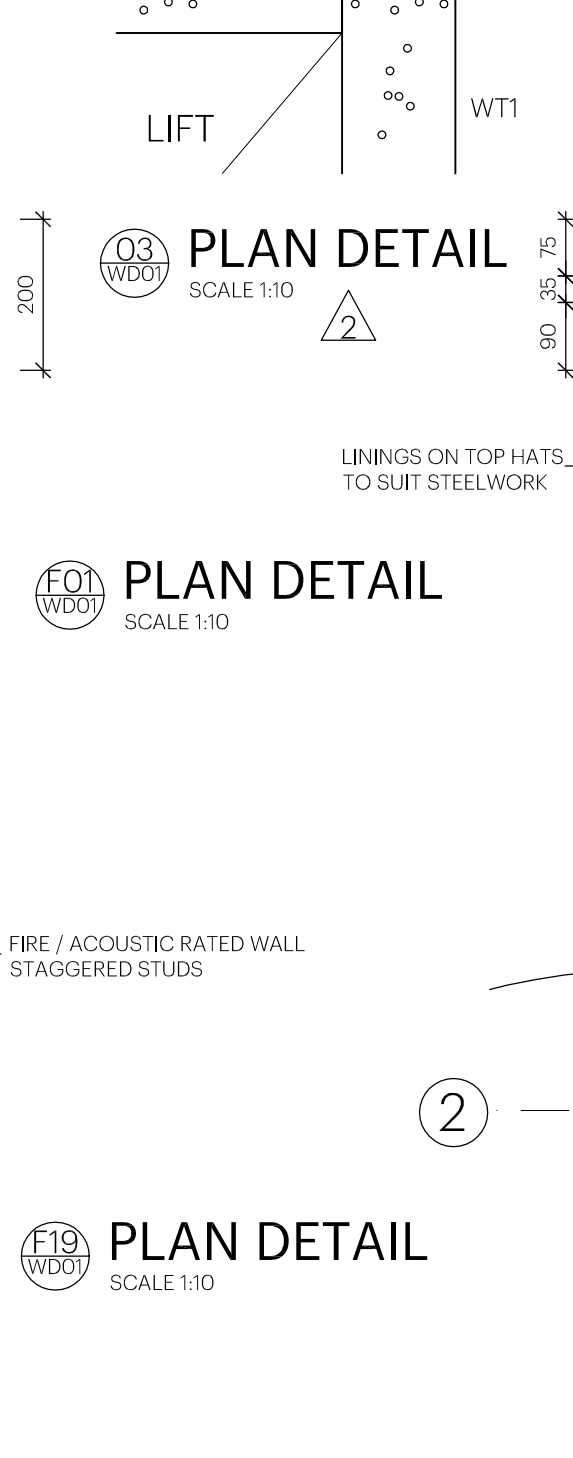



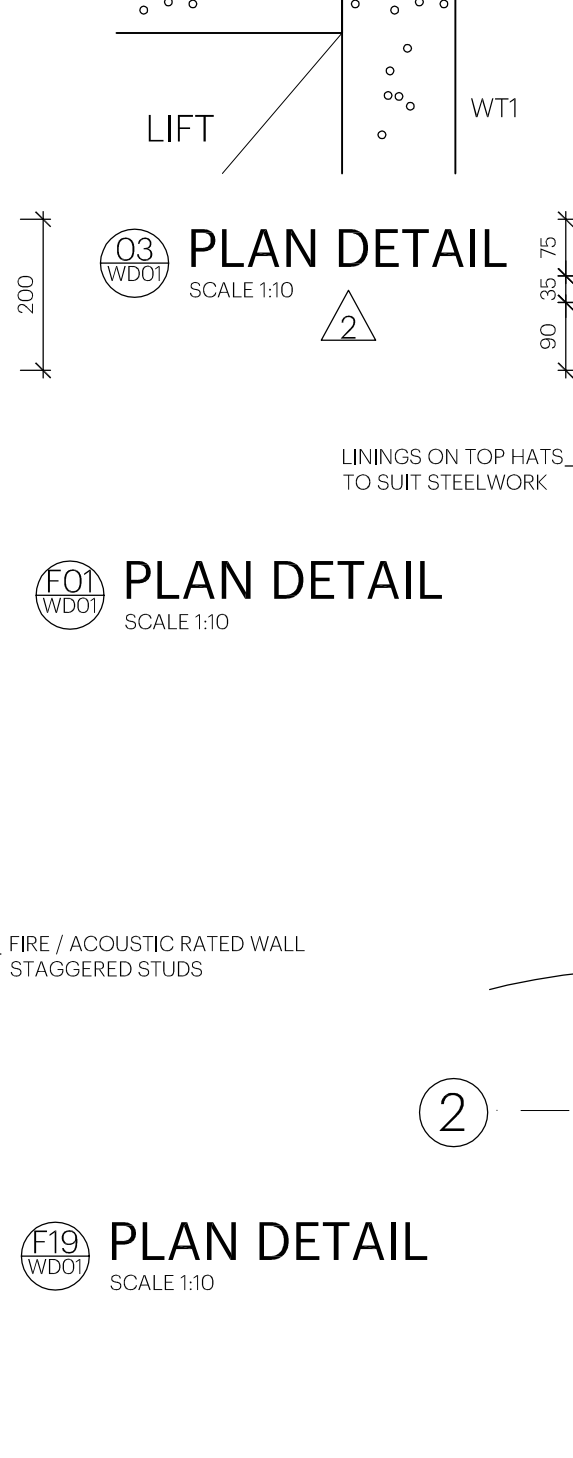



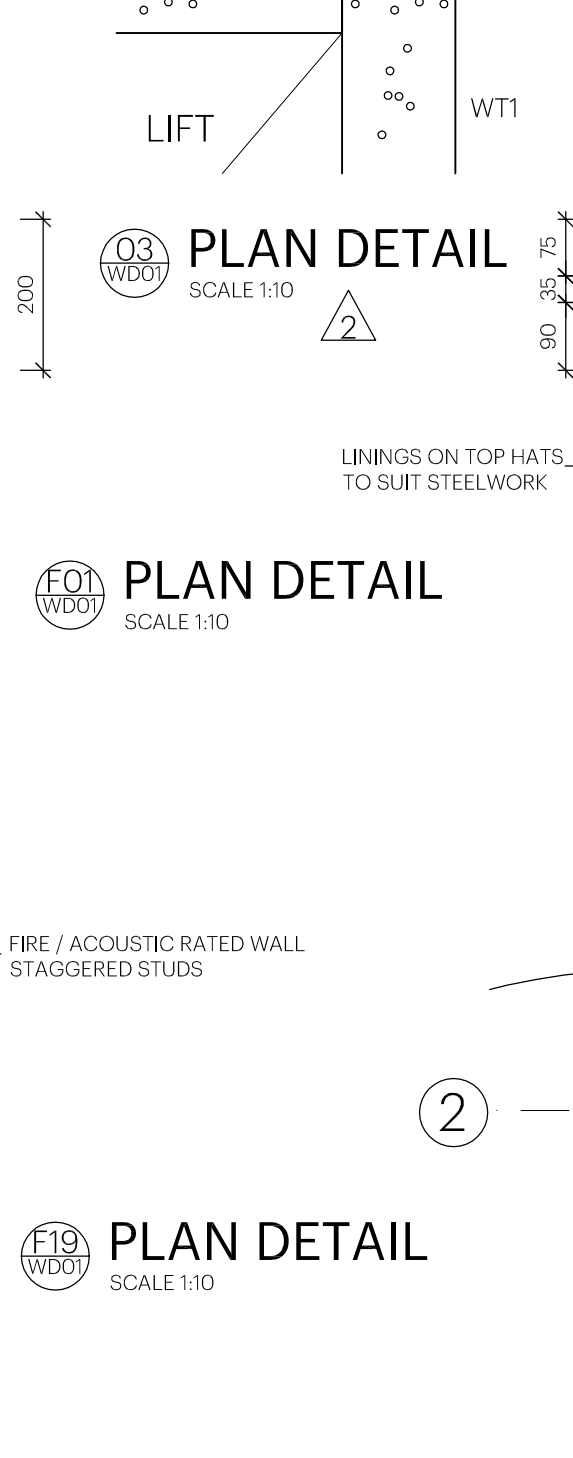



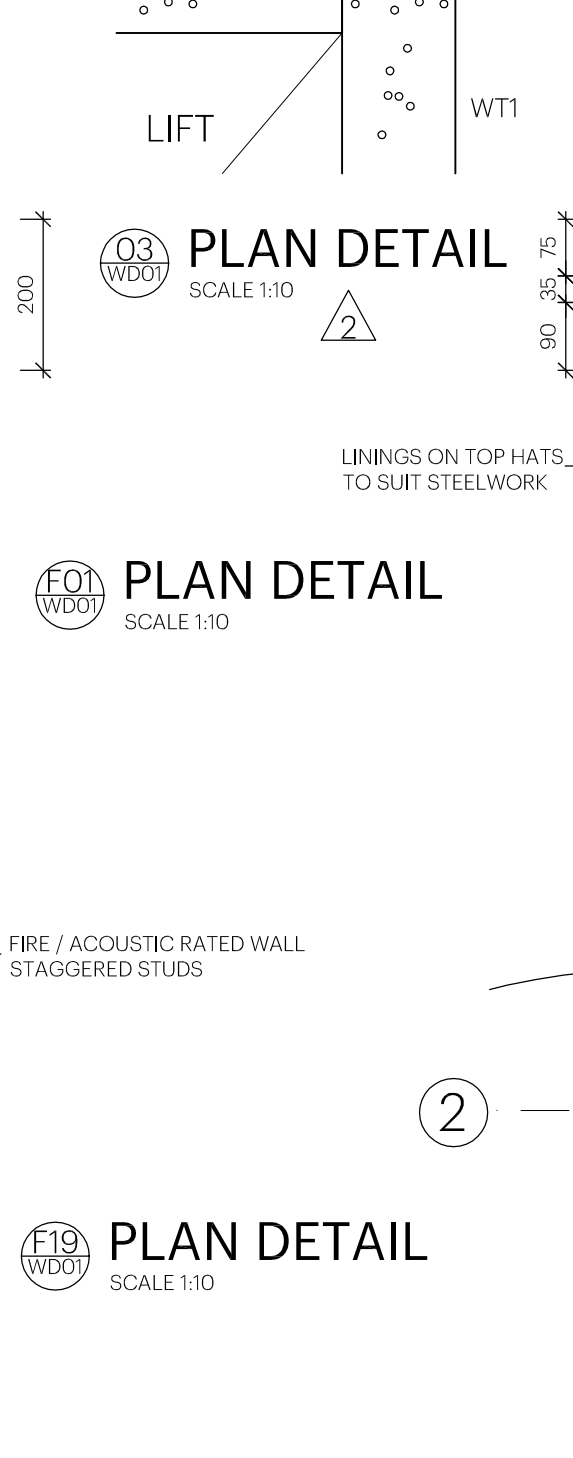



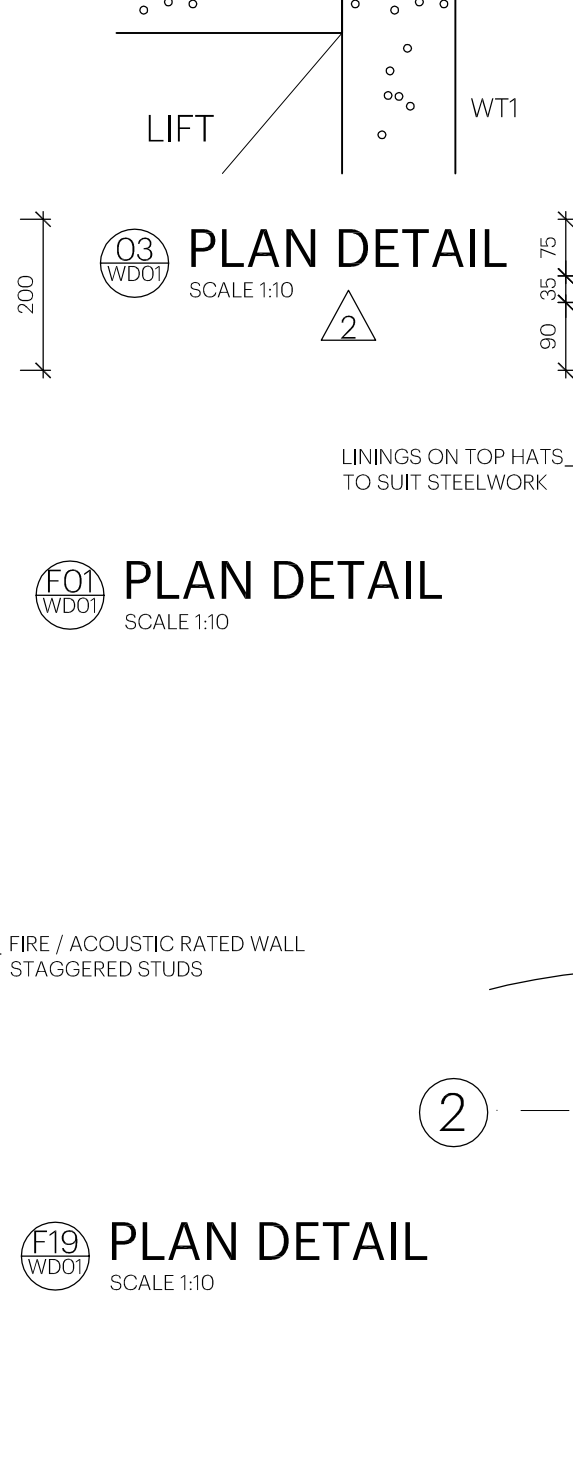



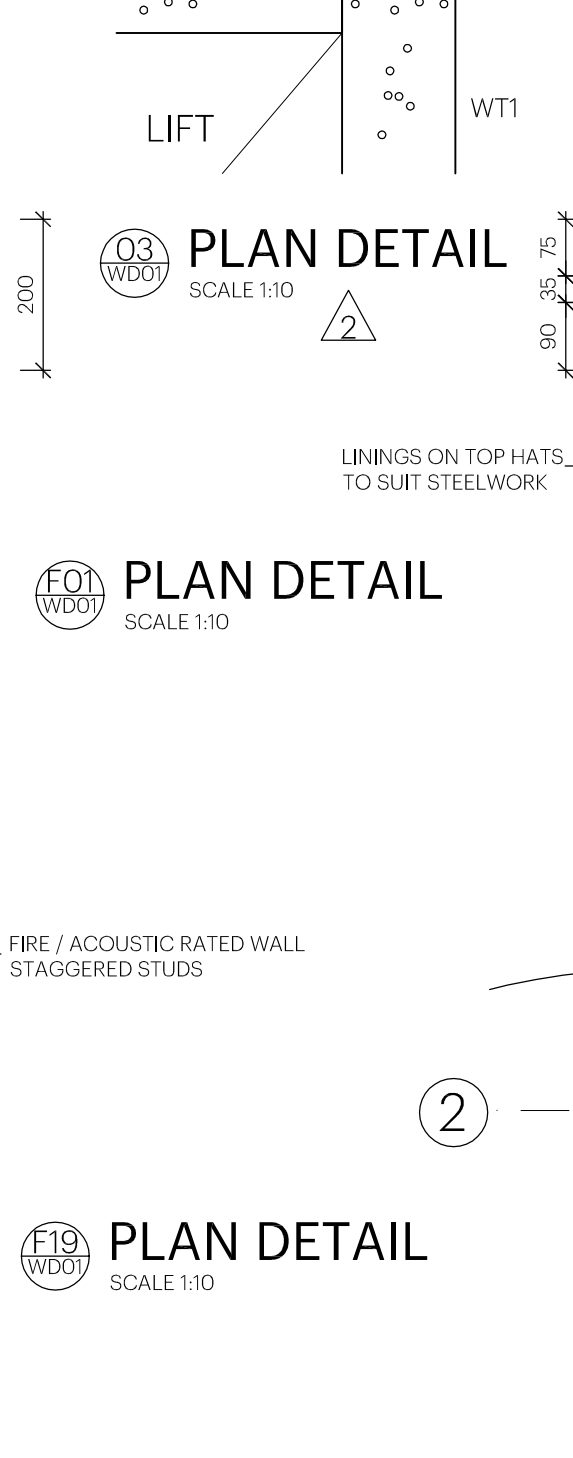



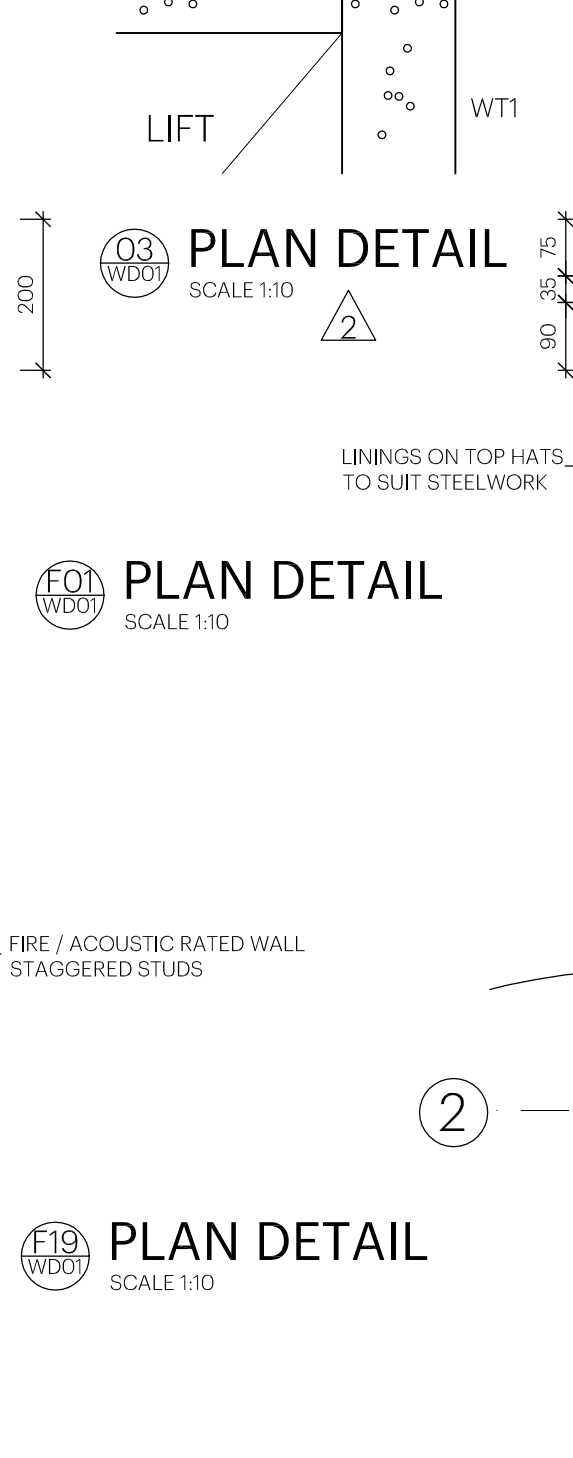



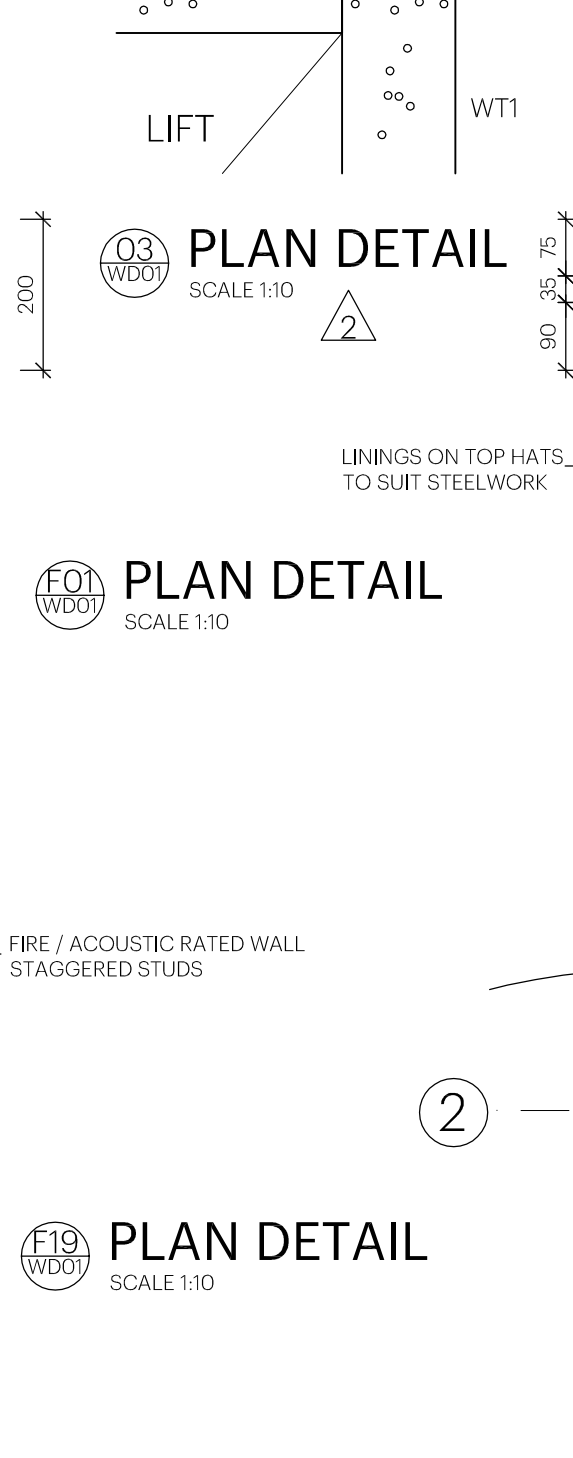


67 PLAN DETAIL
SCALE 1:10

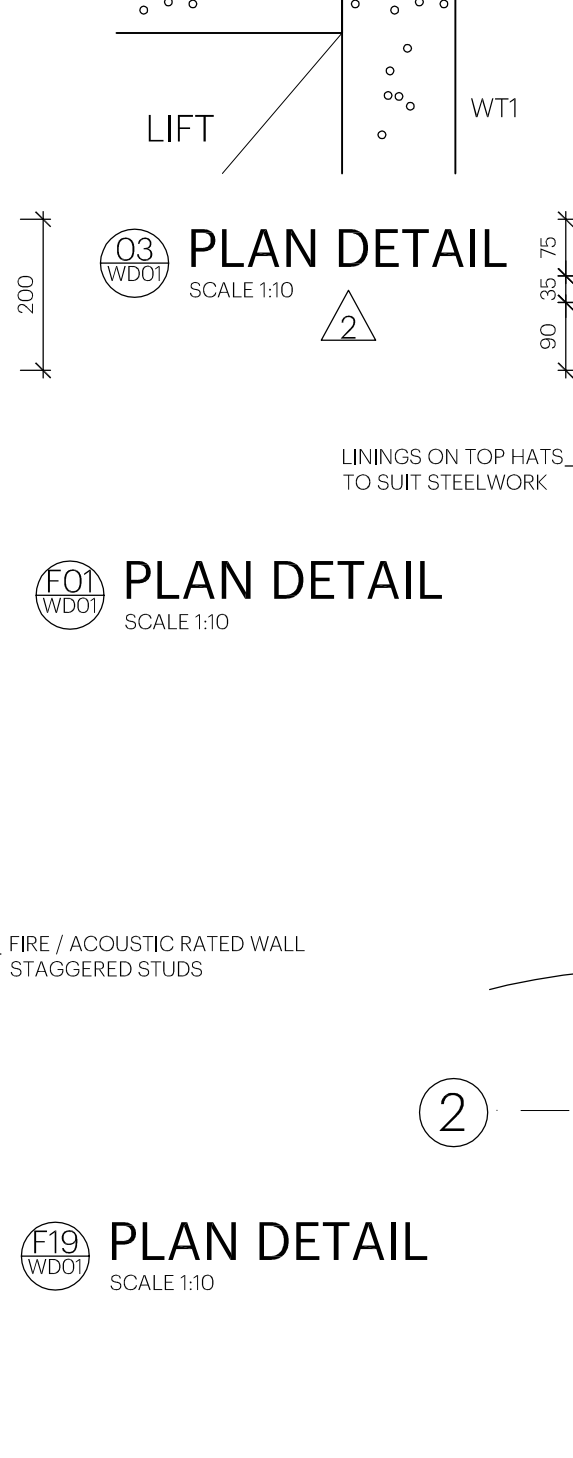



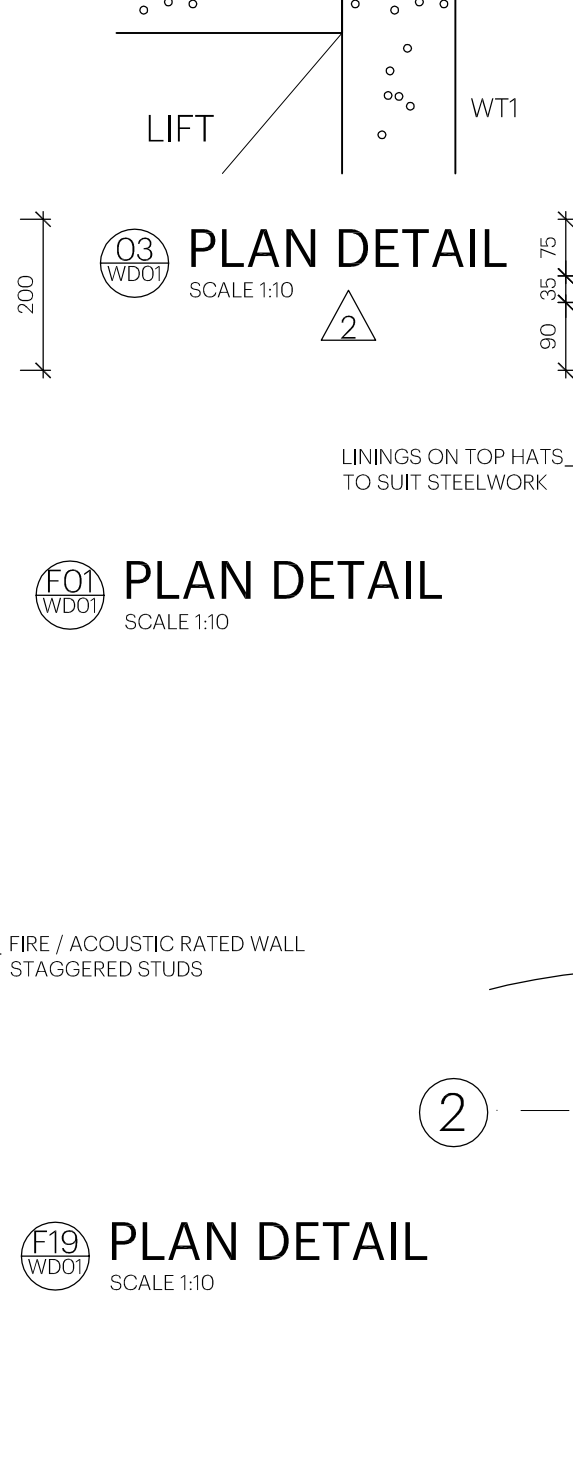



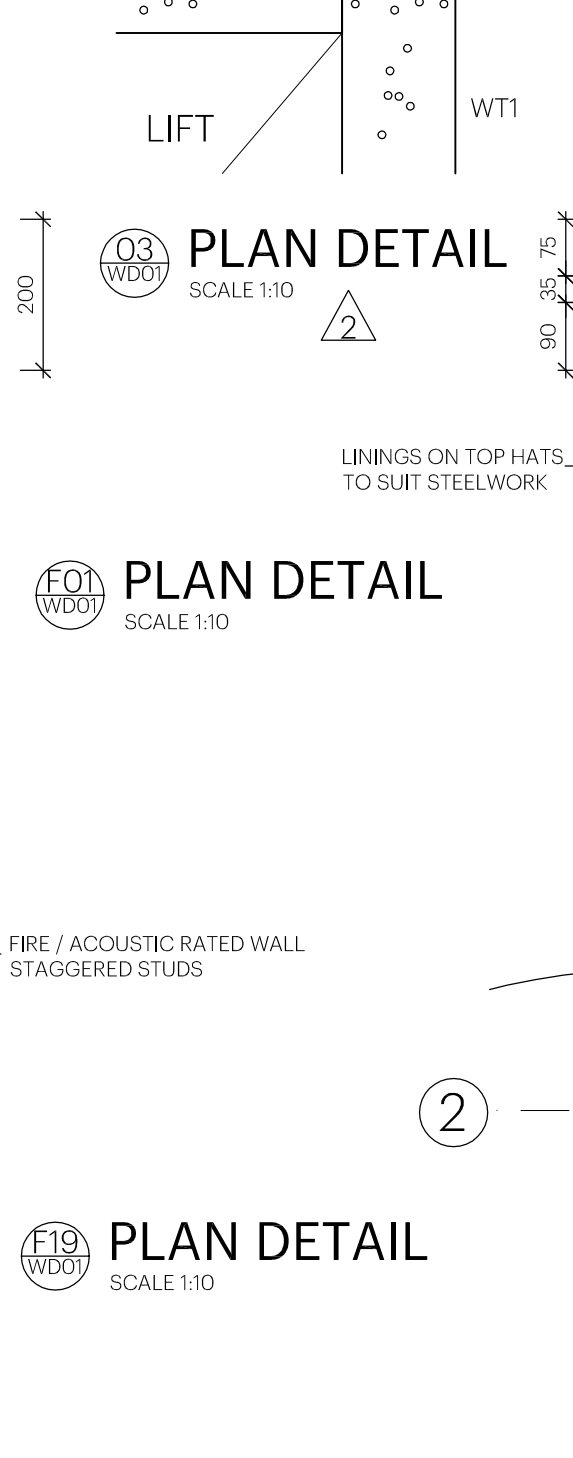



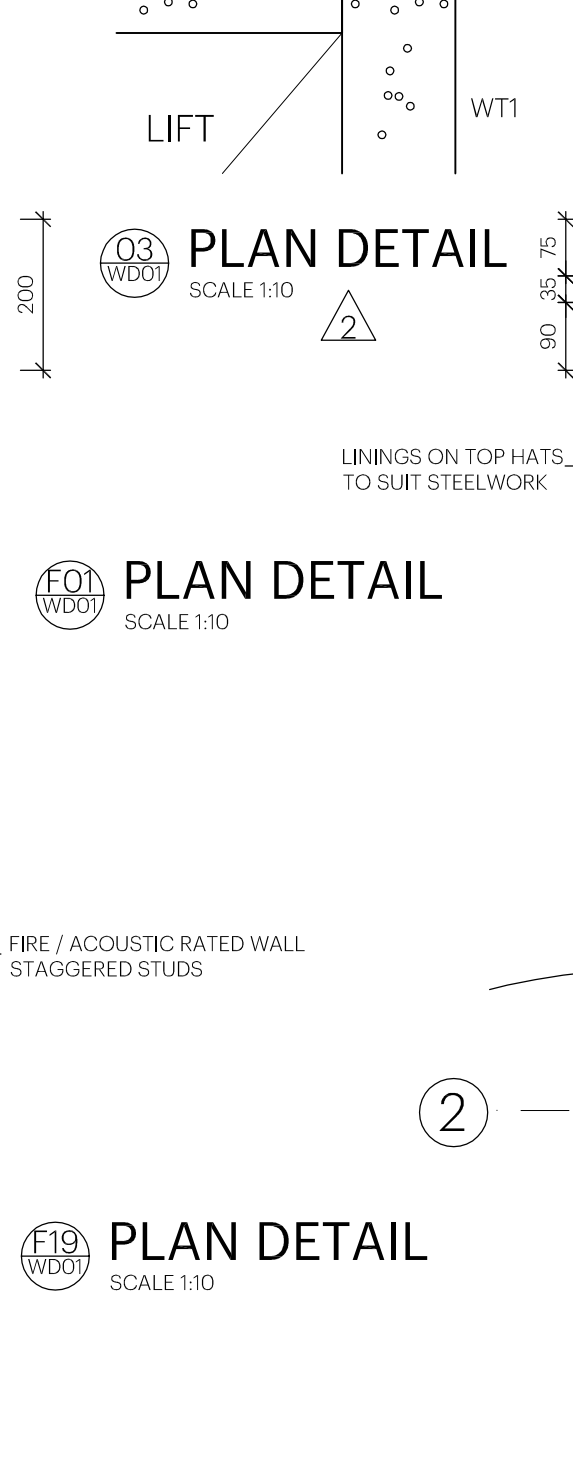



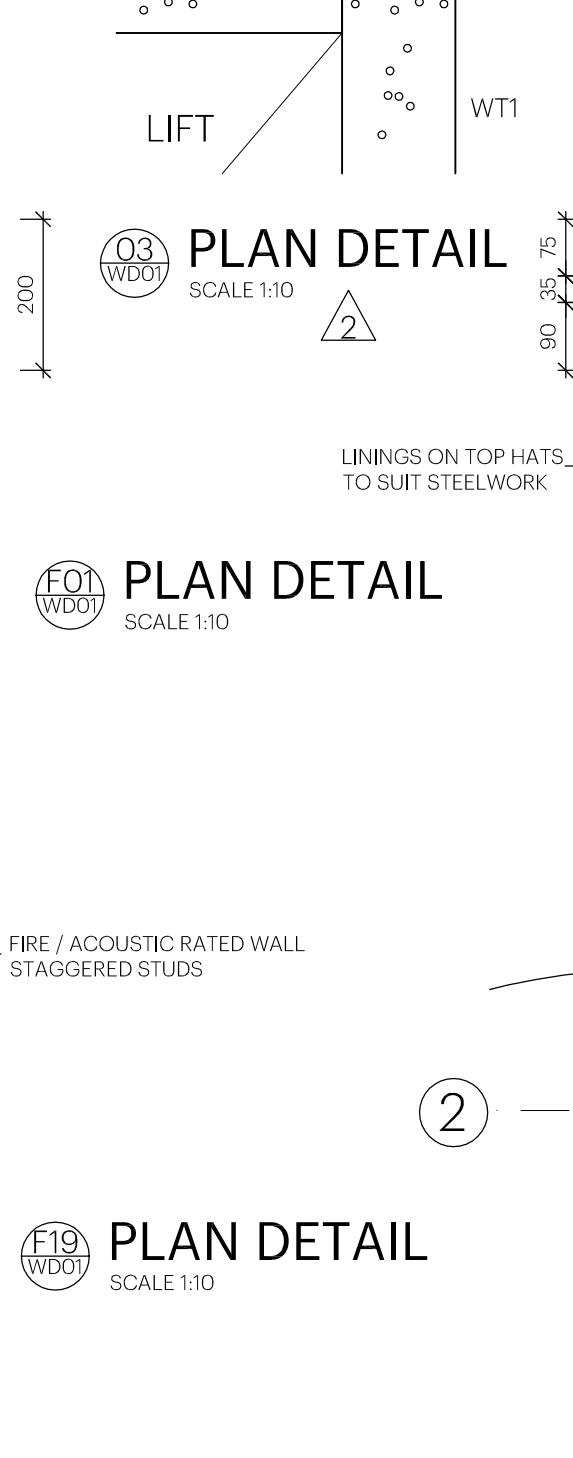



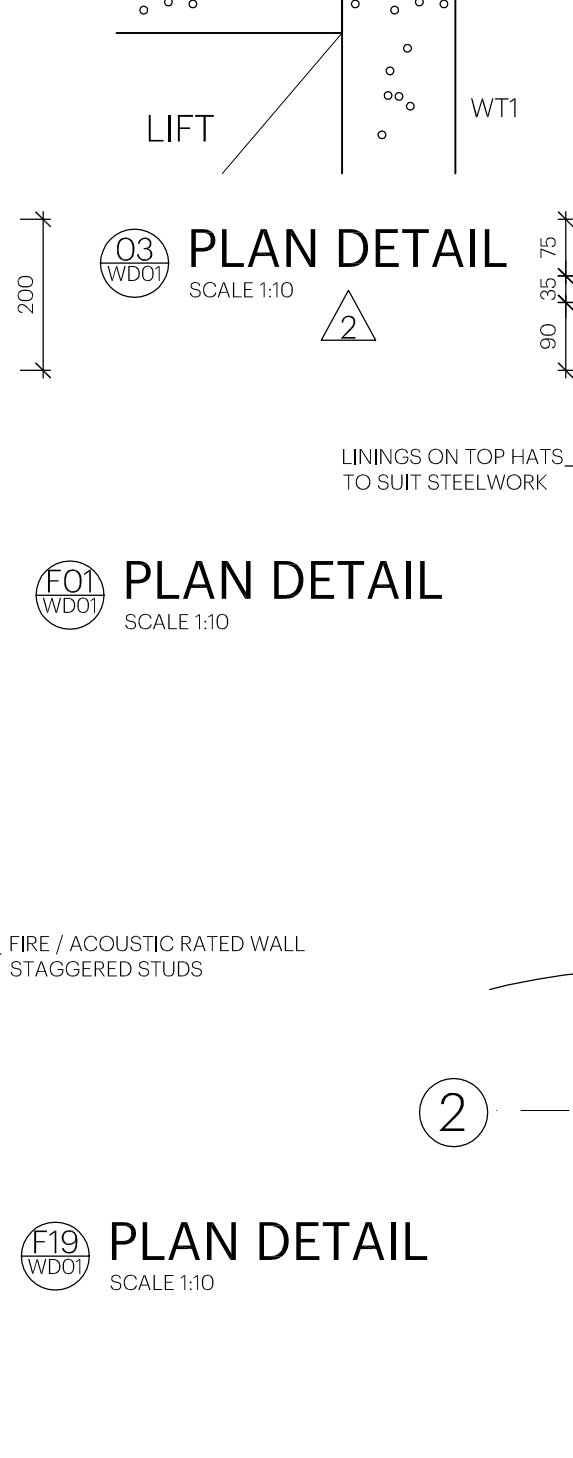



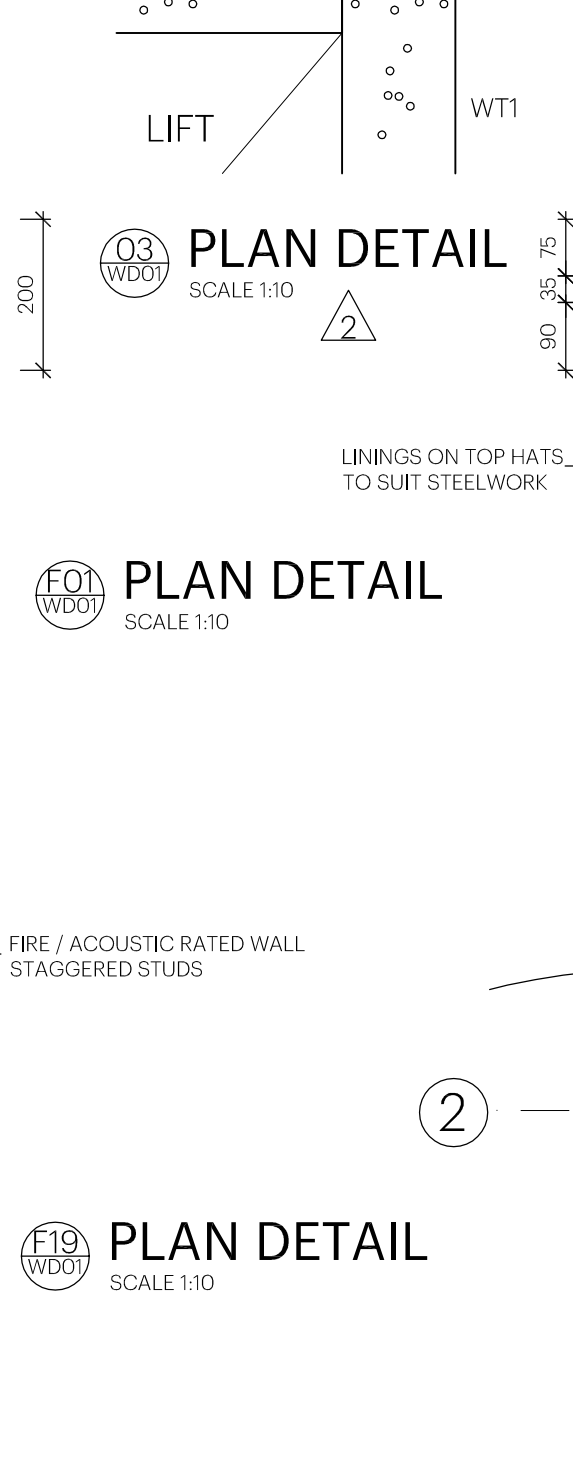



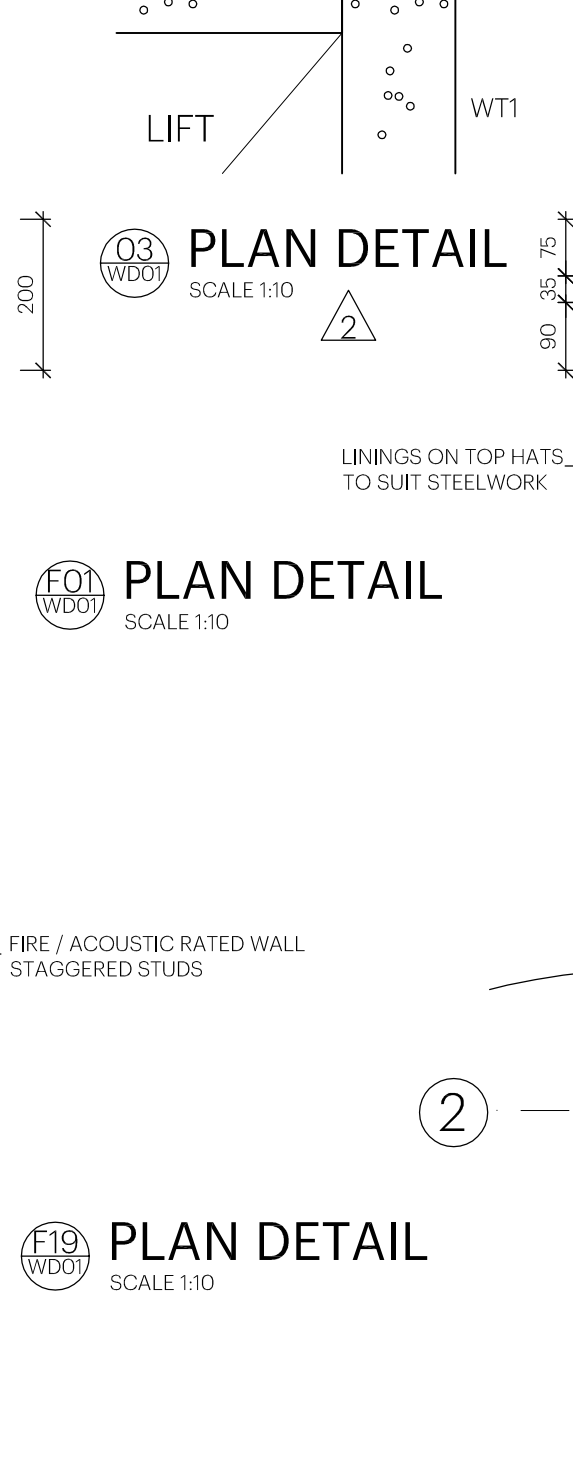



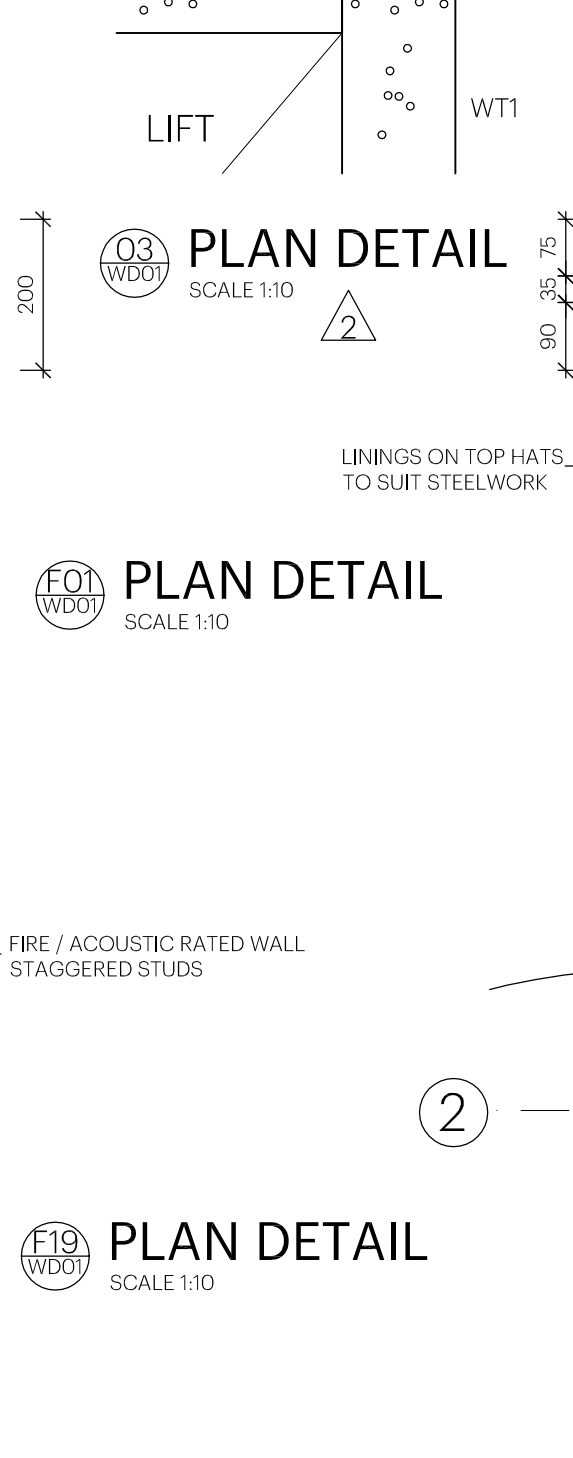



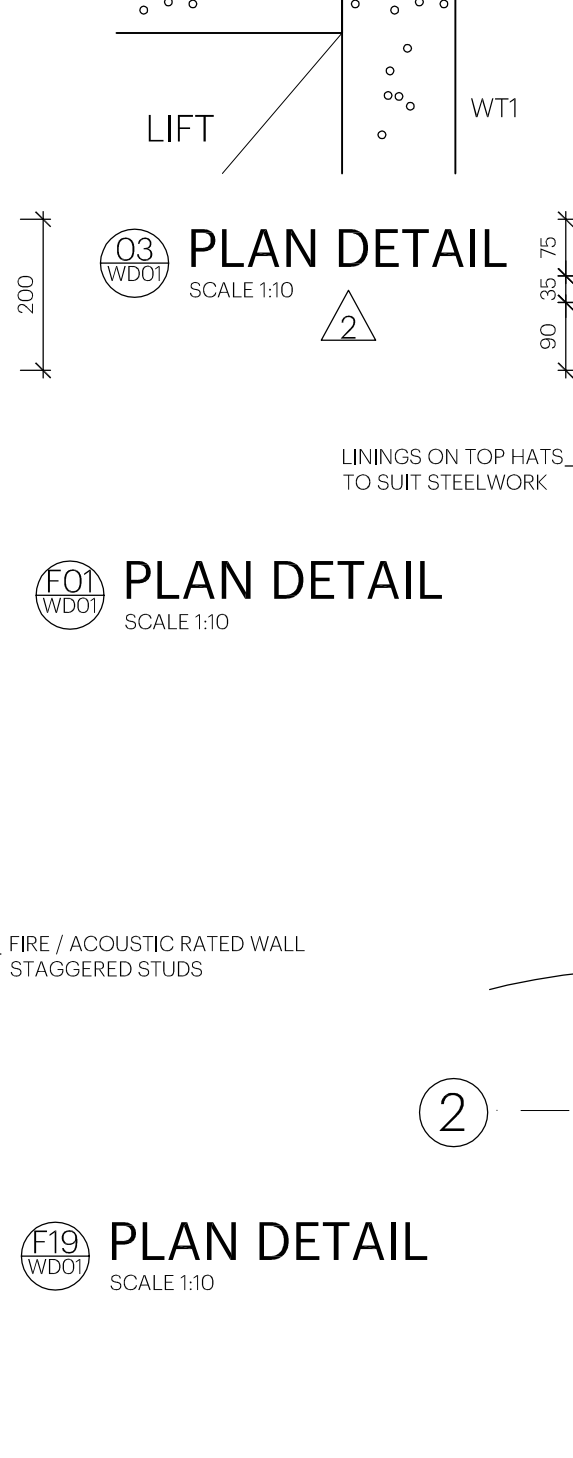



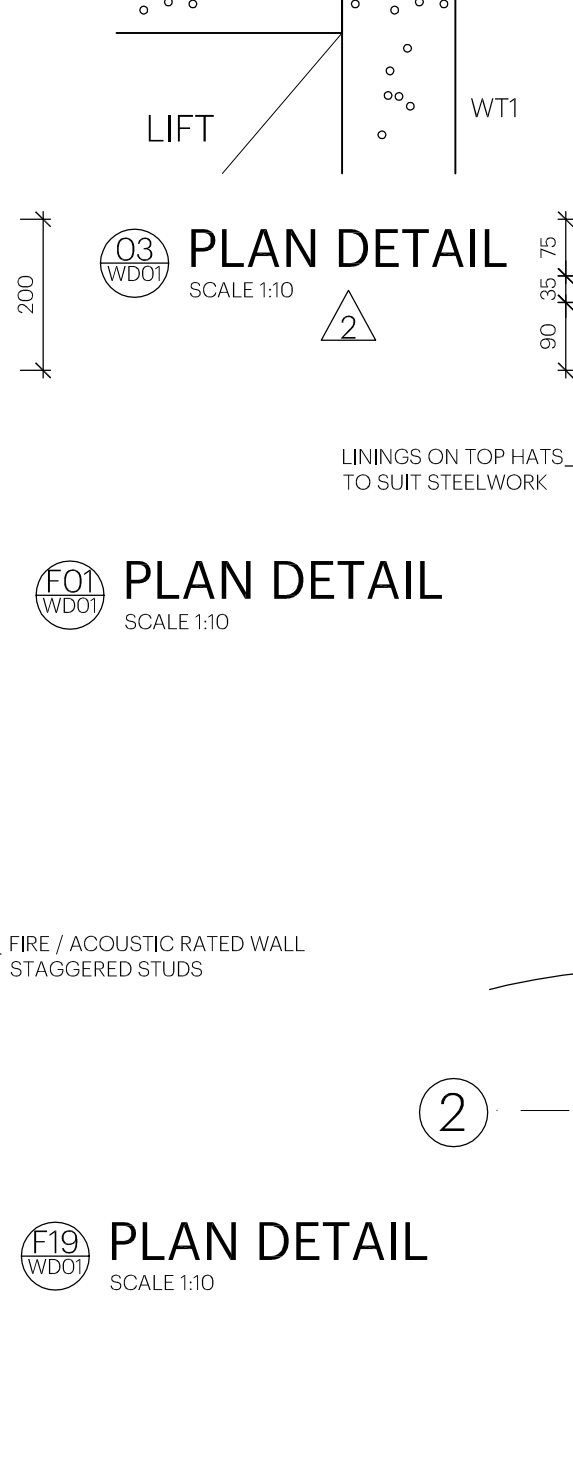



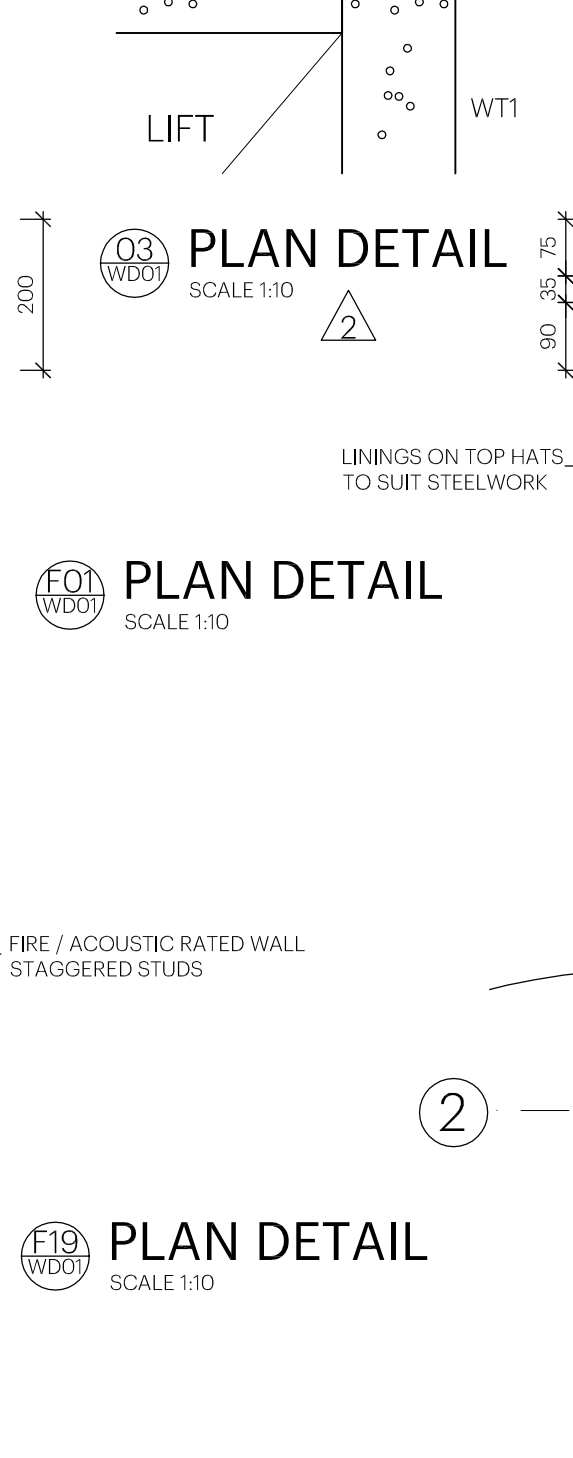



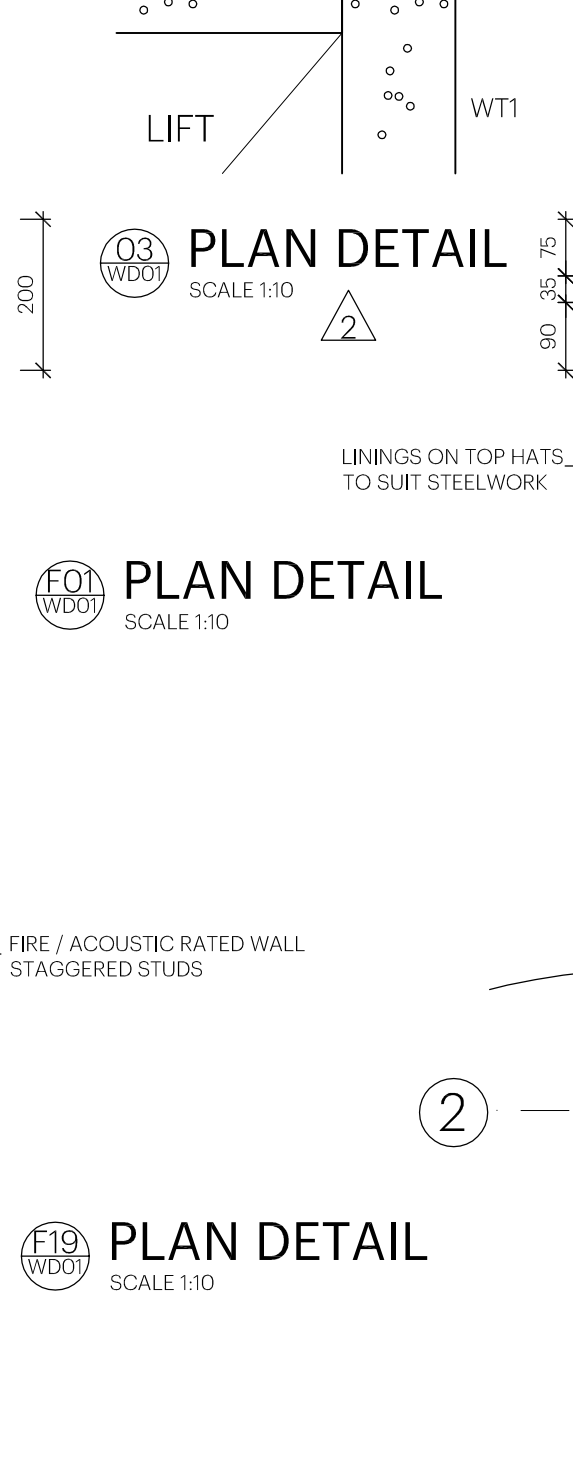



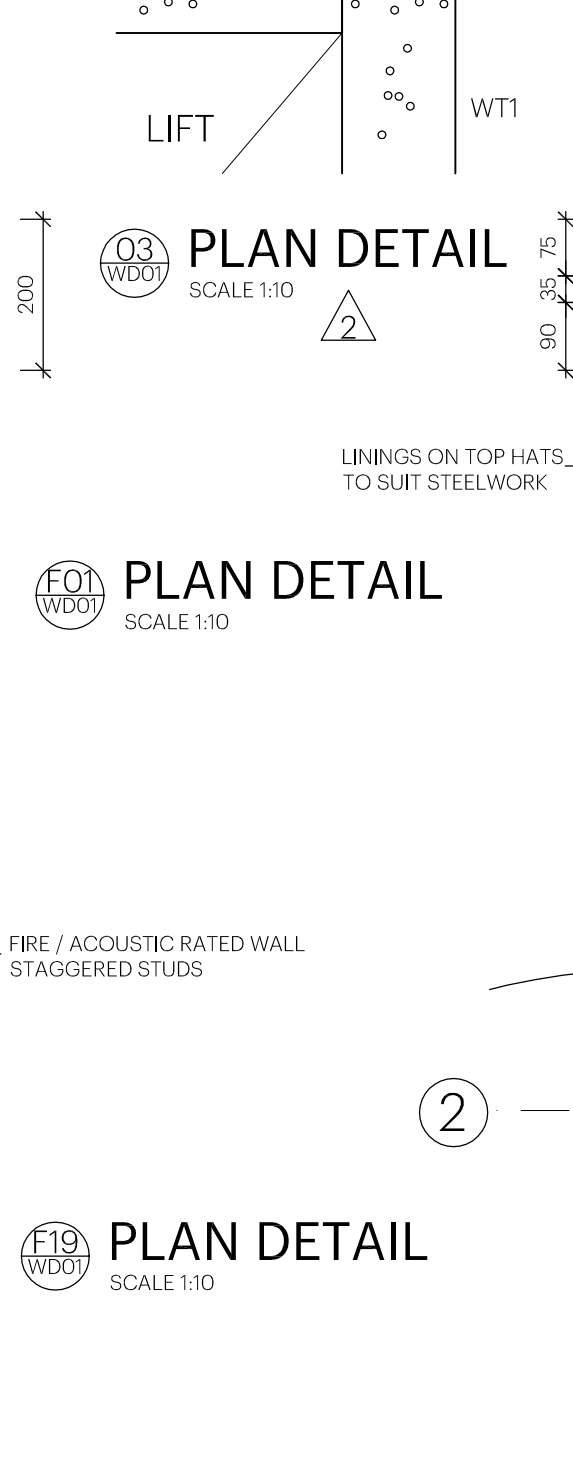



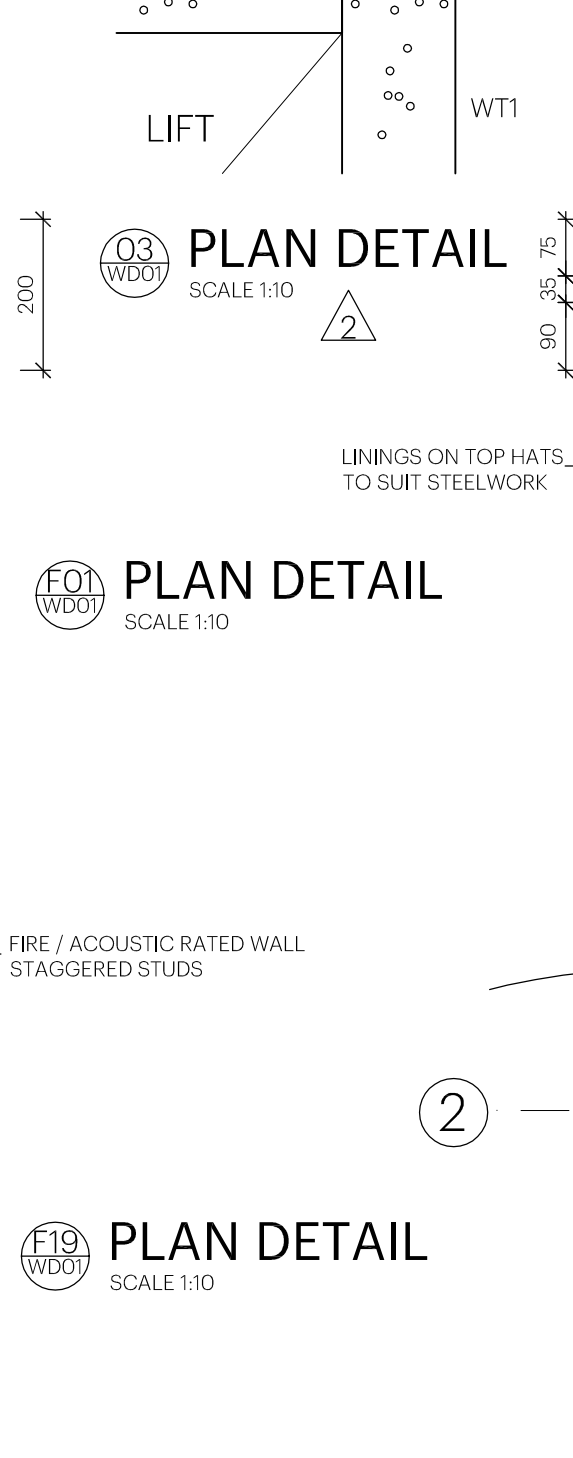



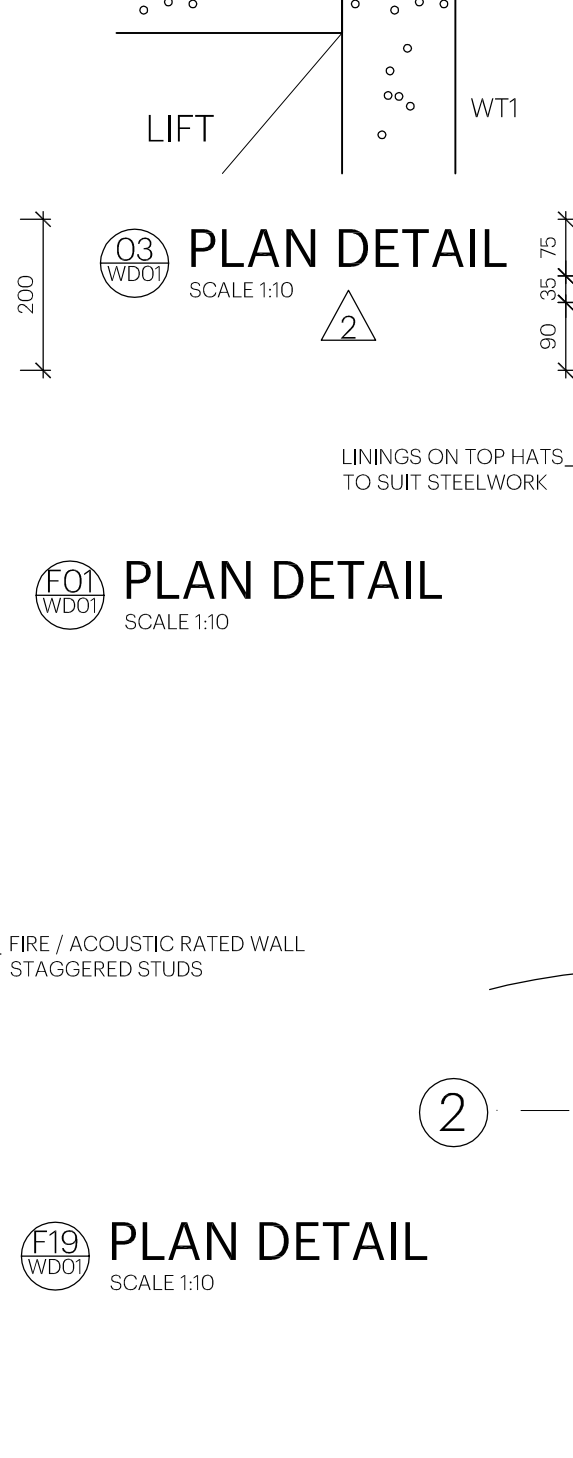



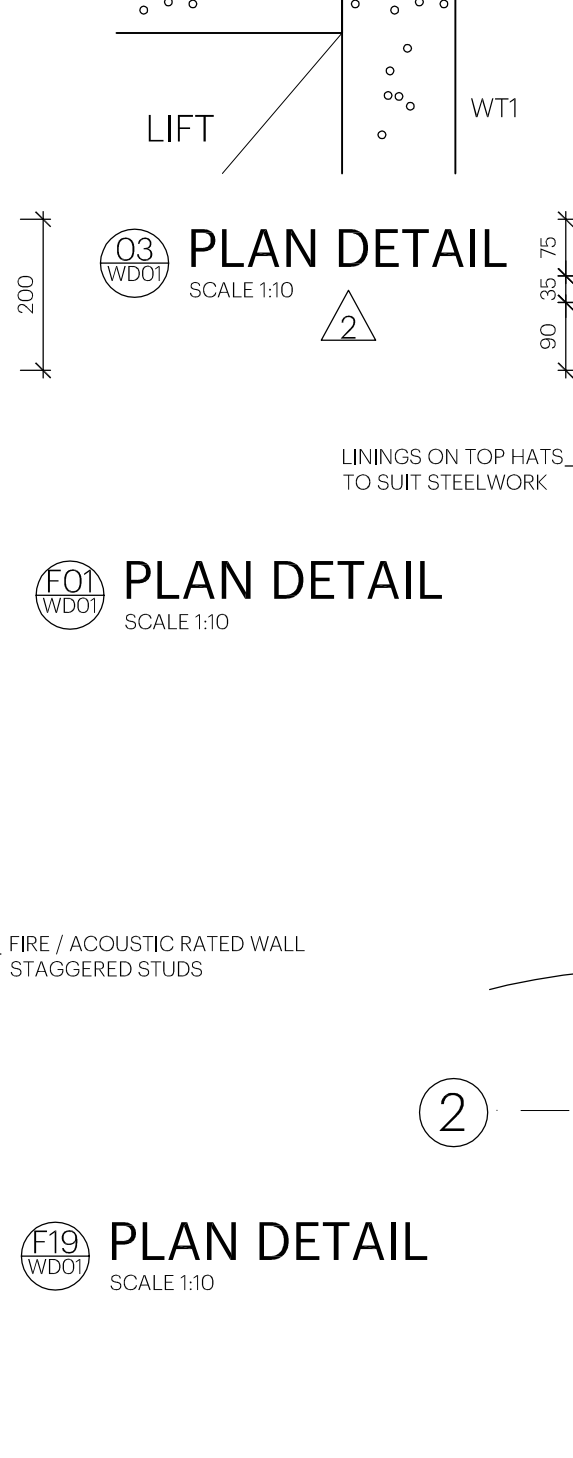



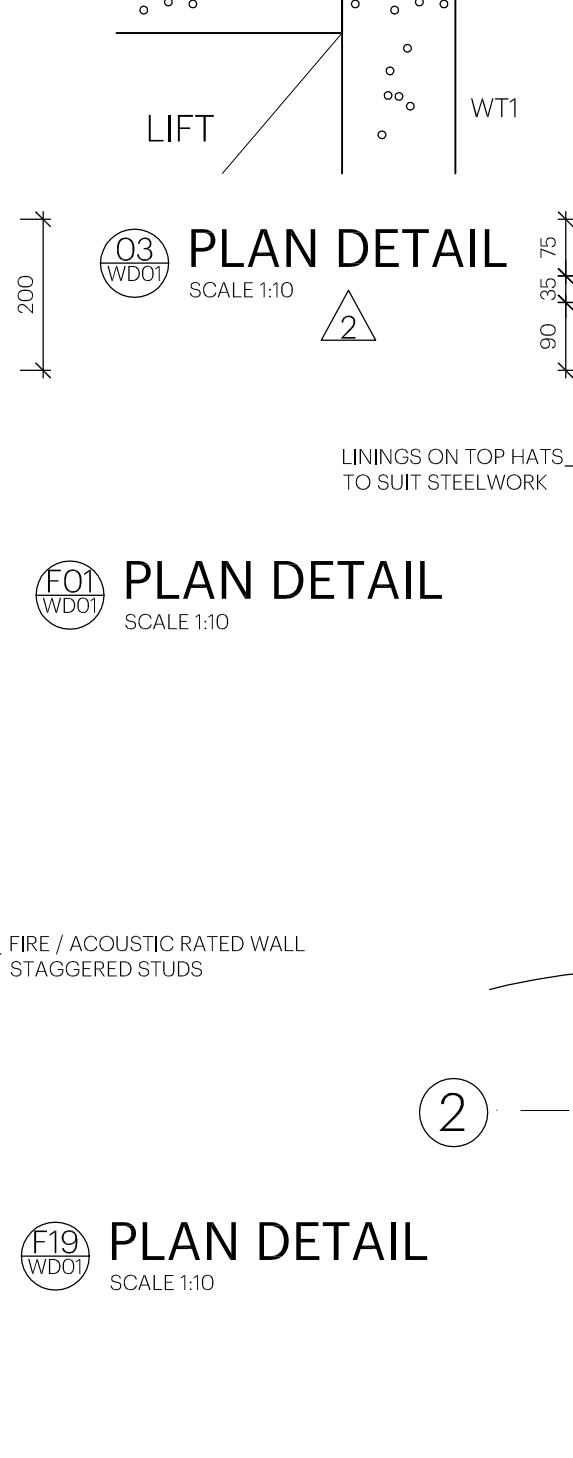



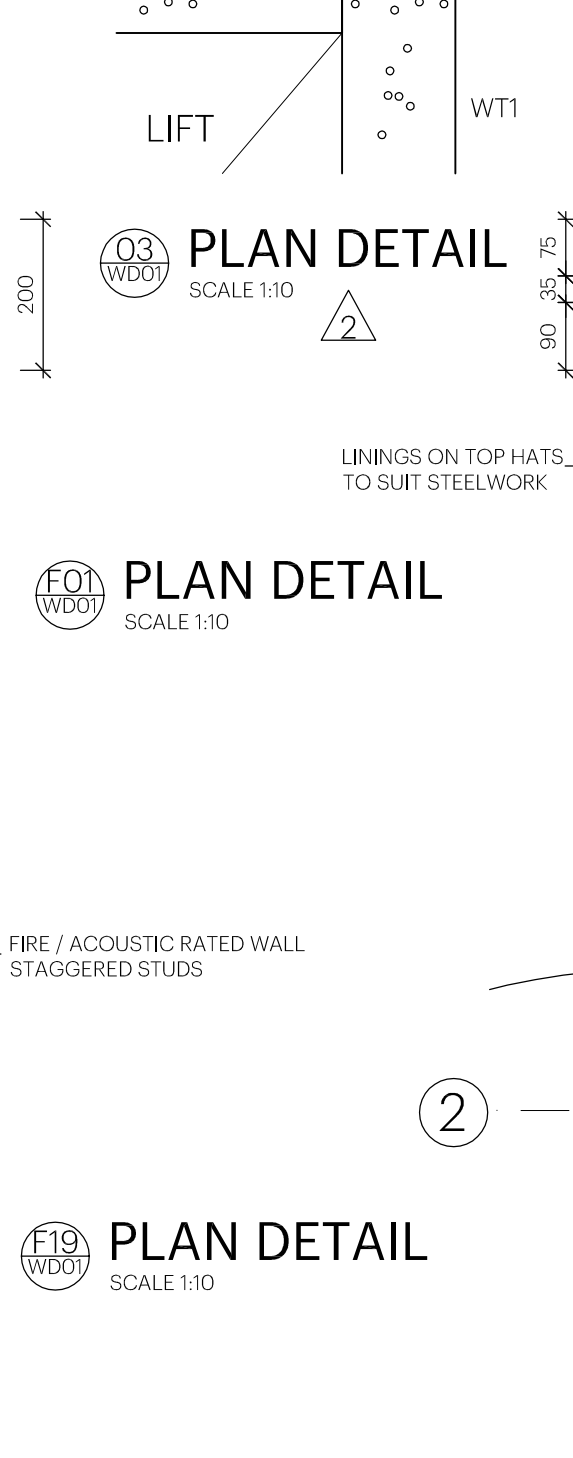



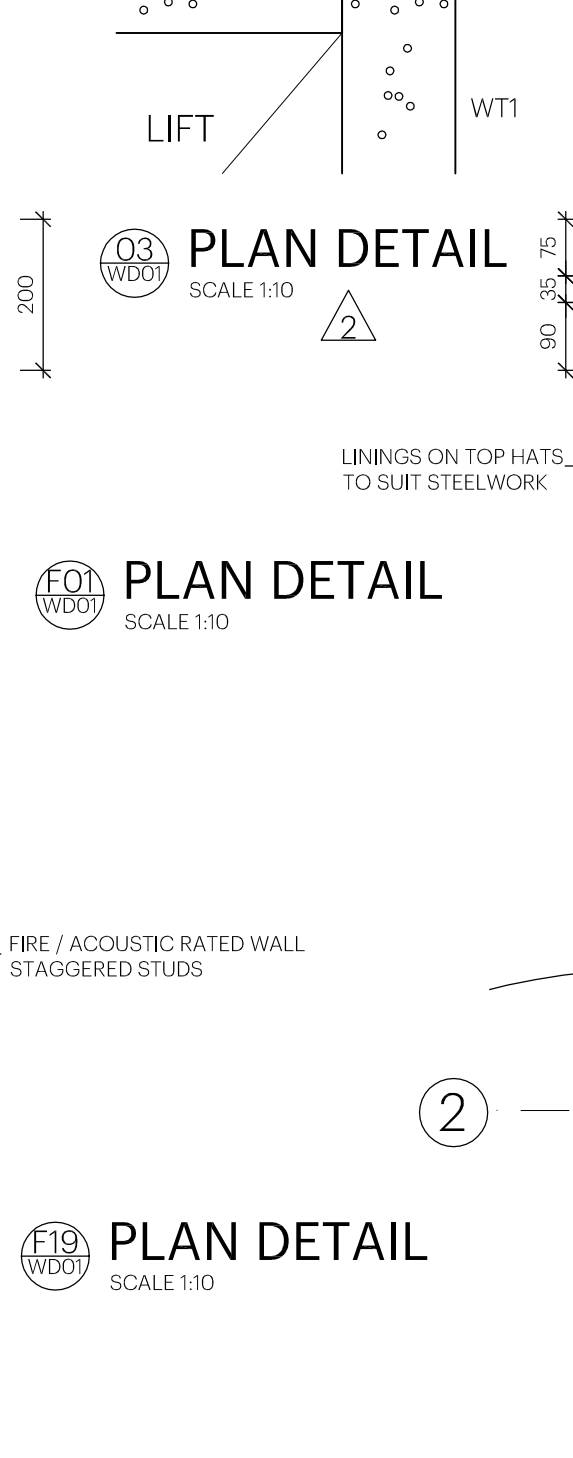



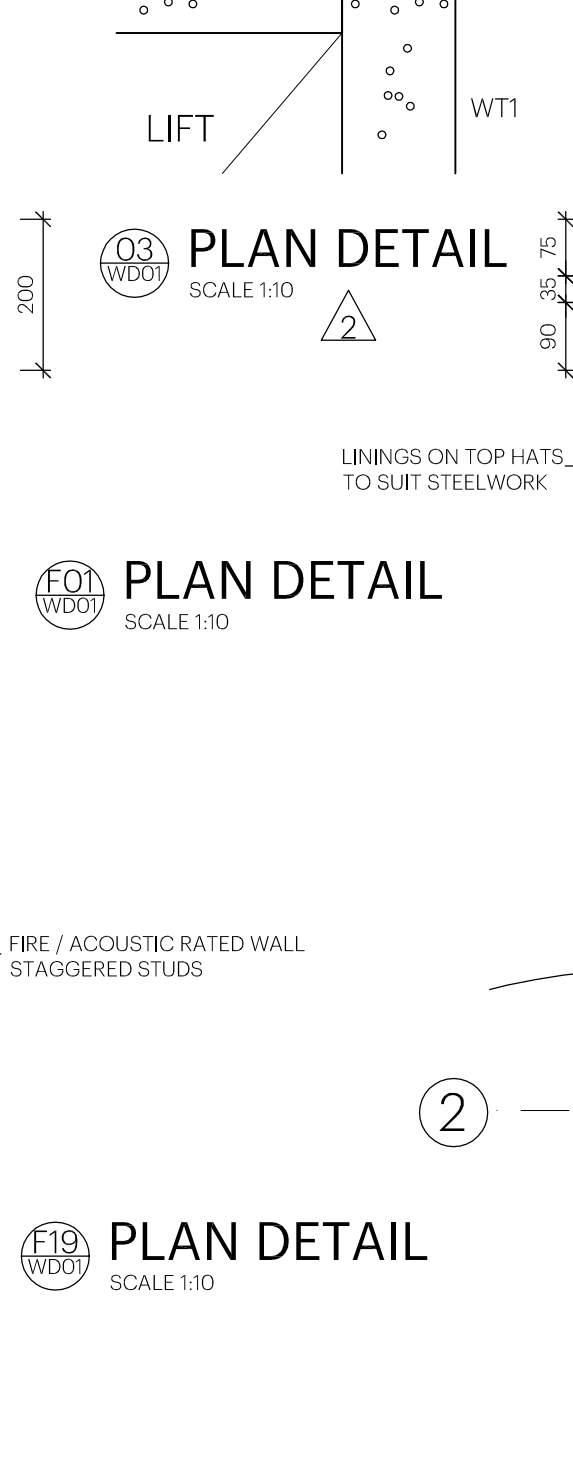



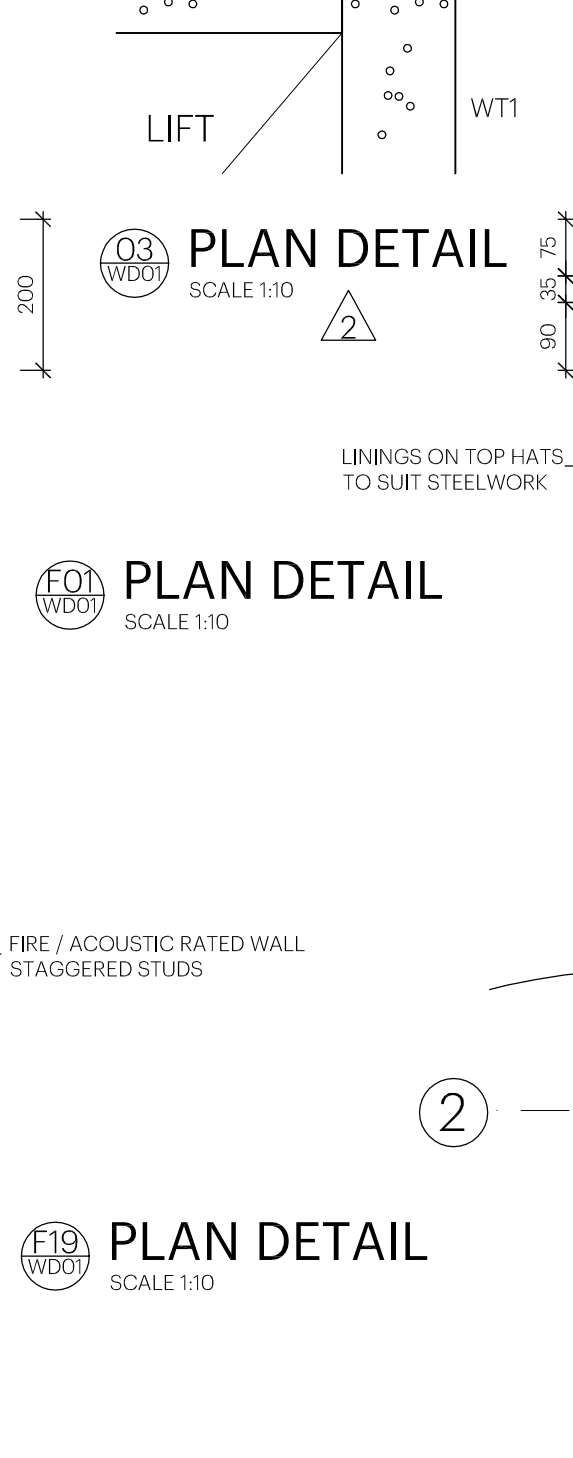



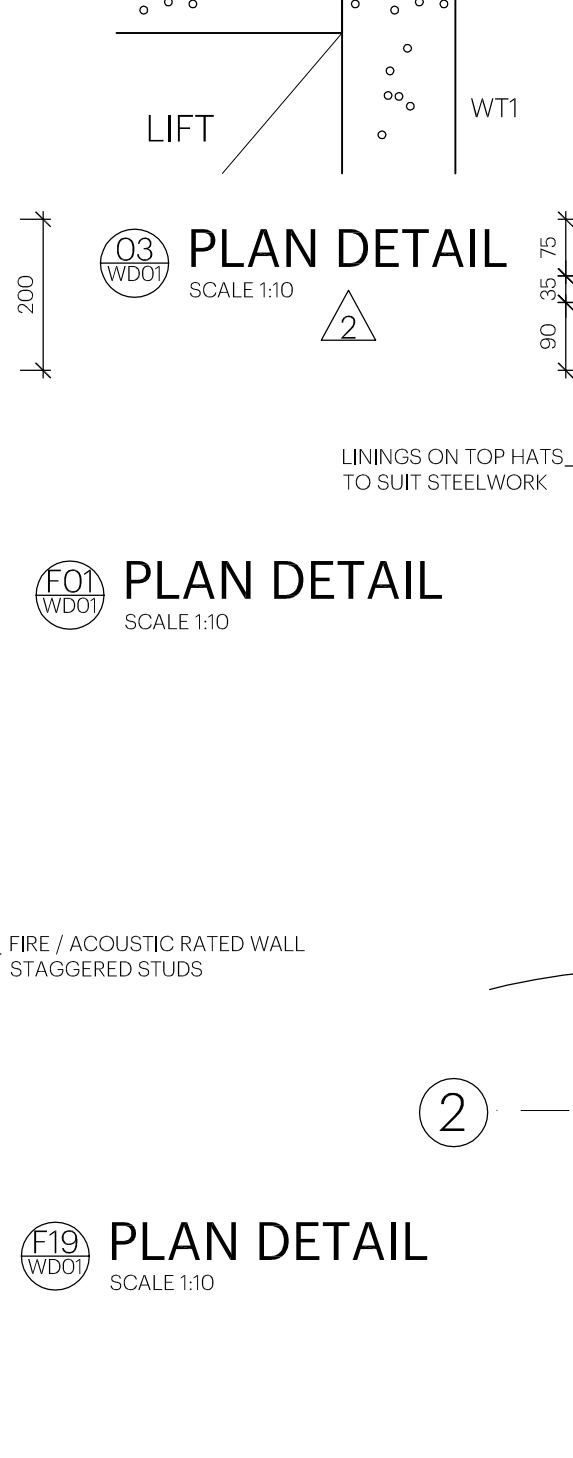



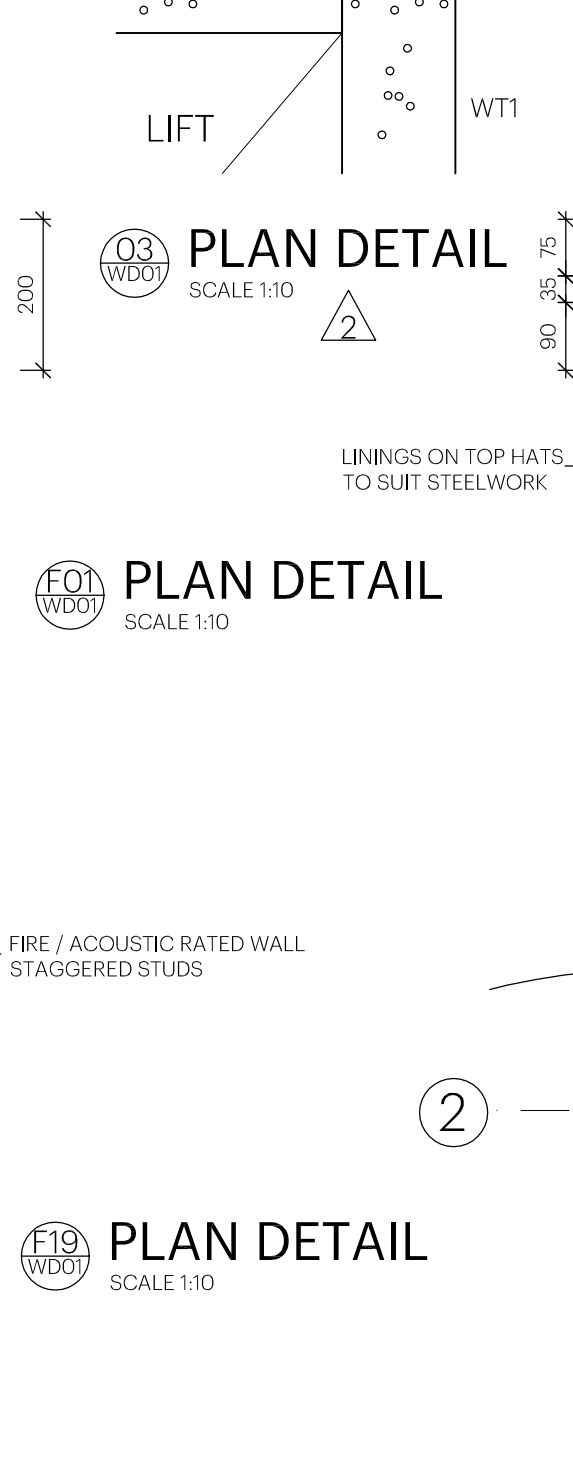



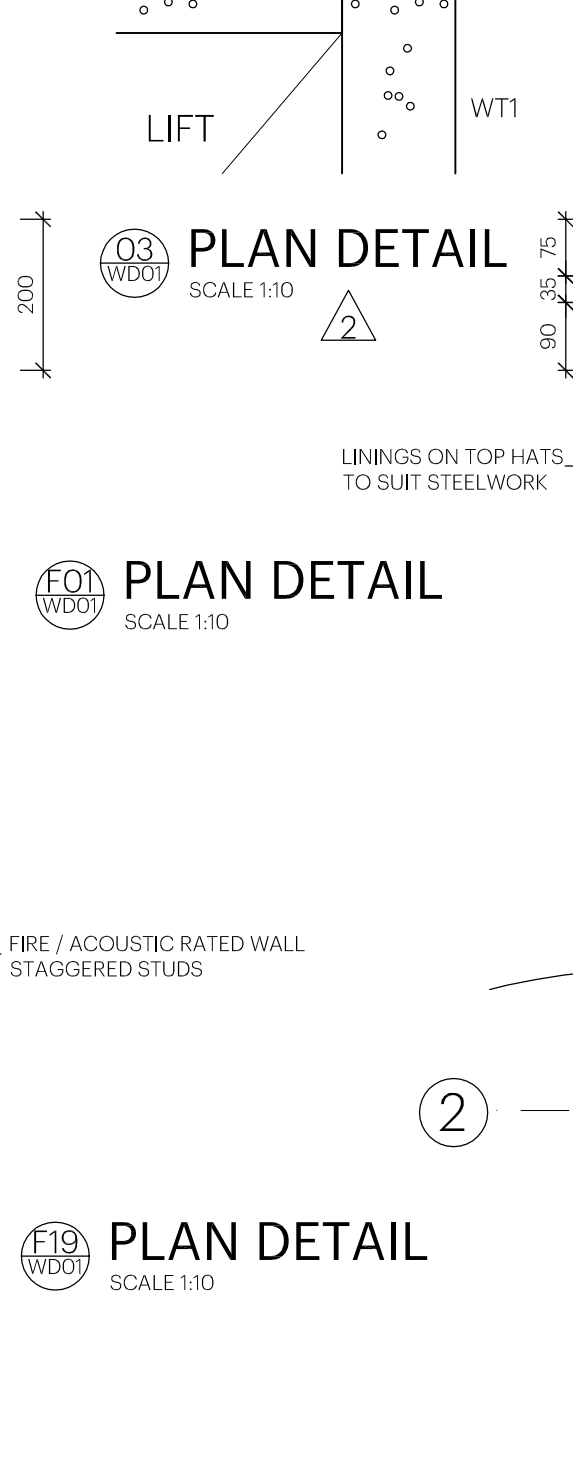



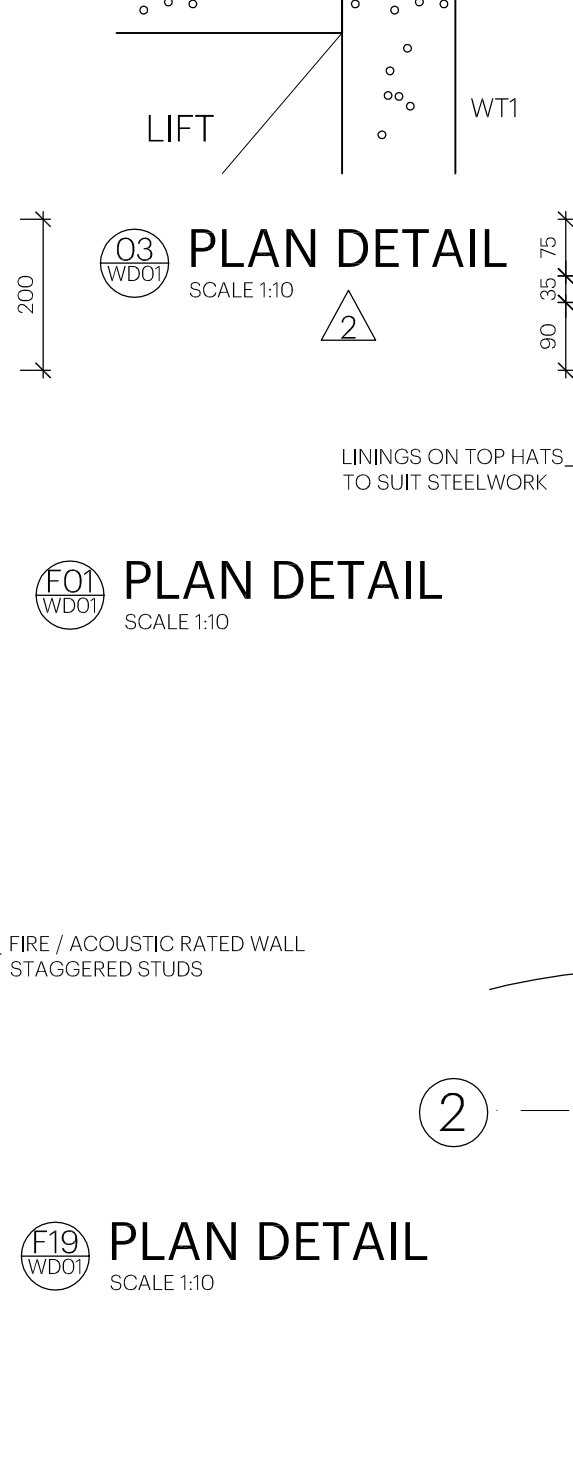



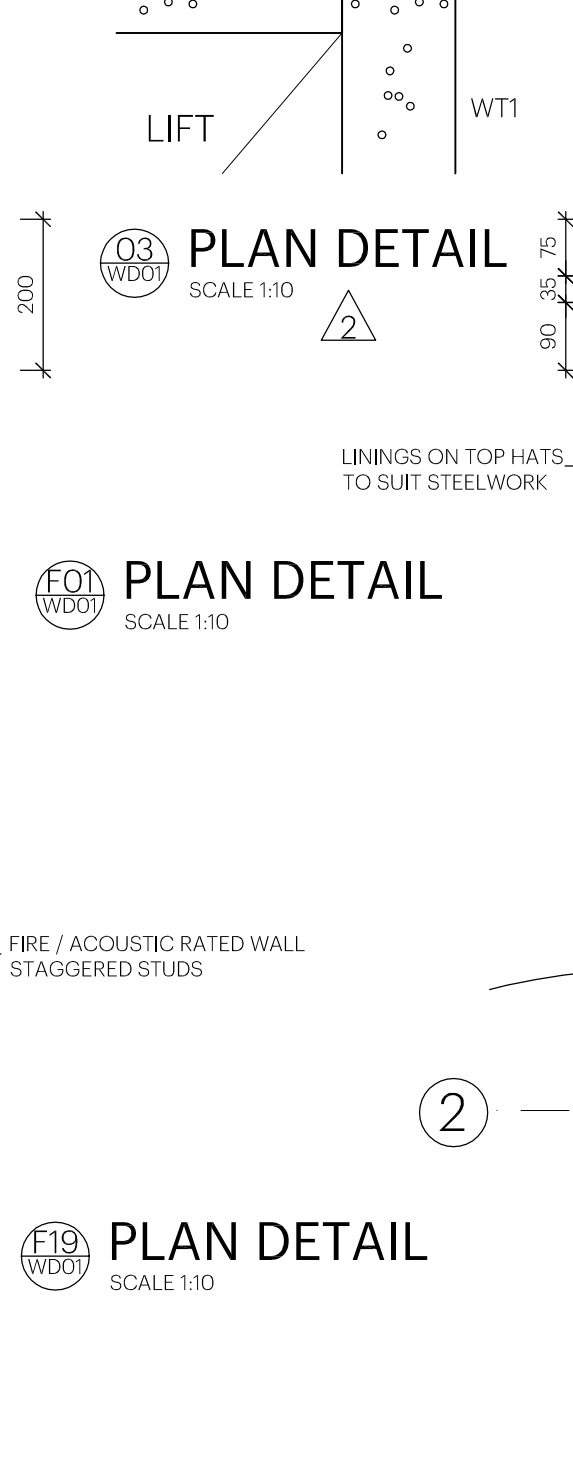



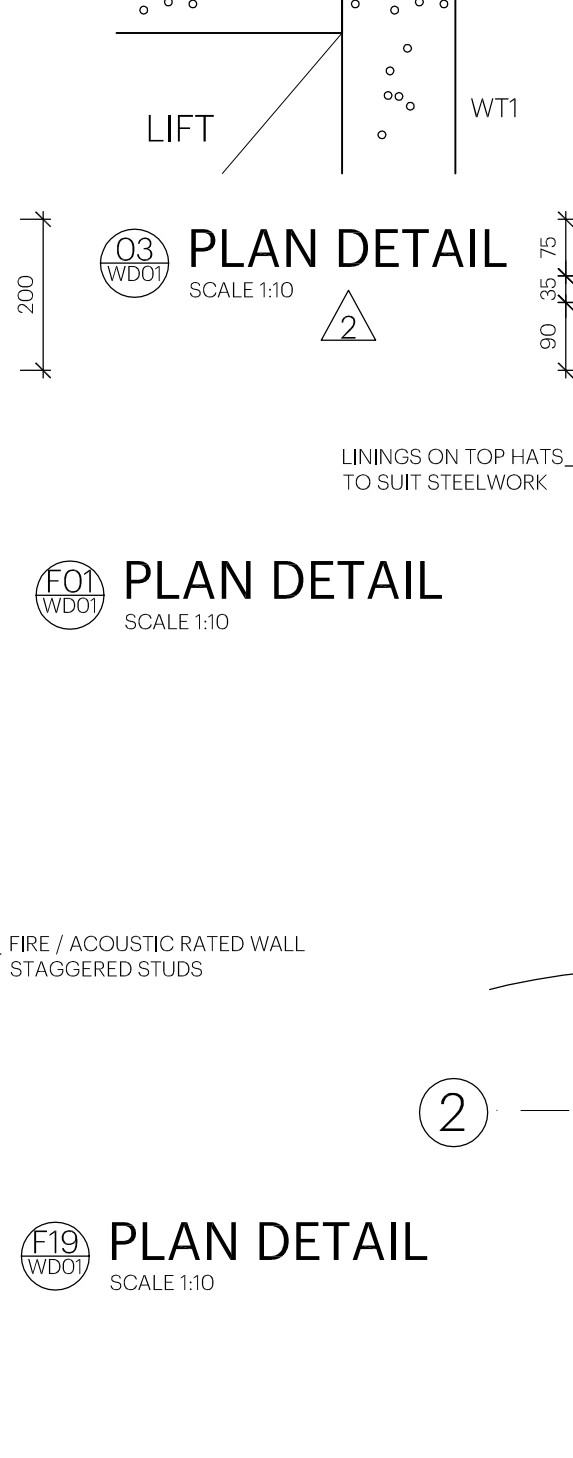



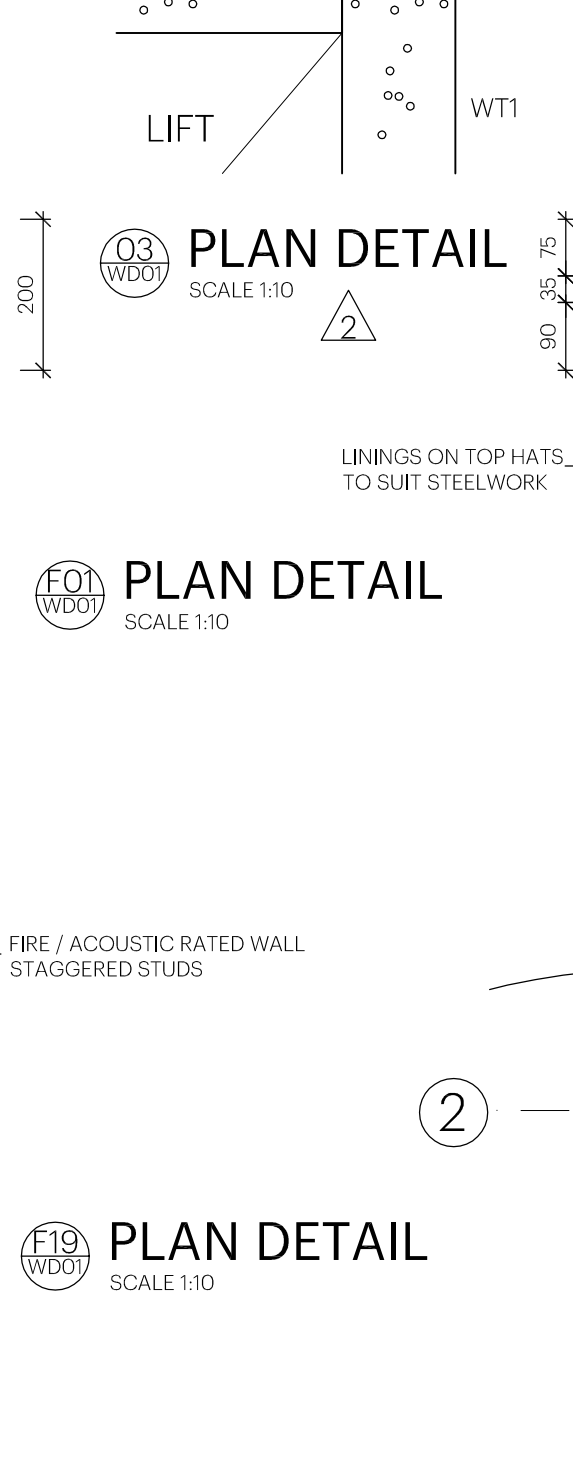



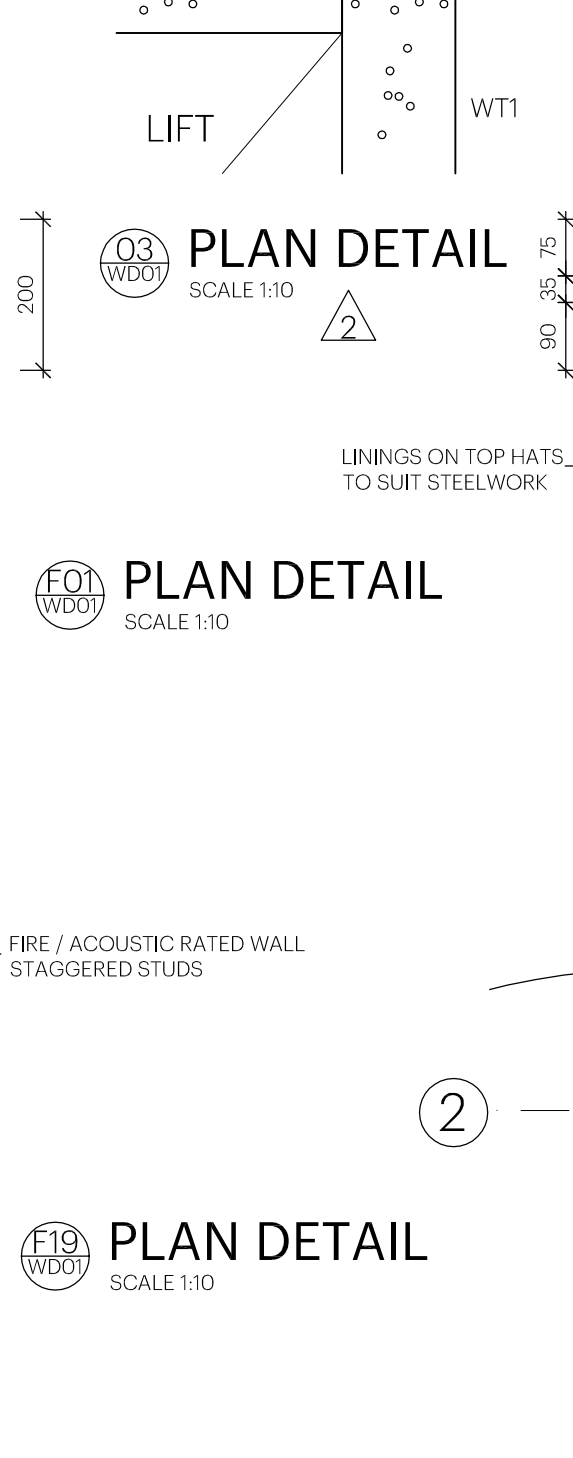



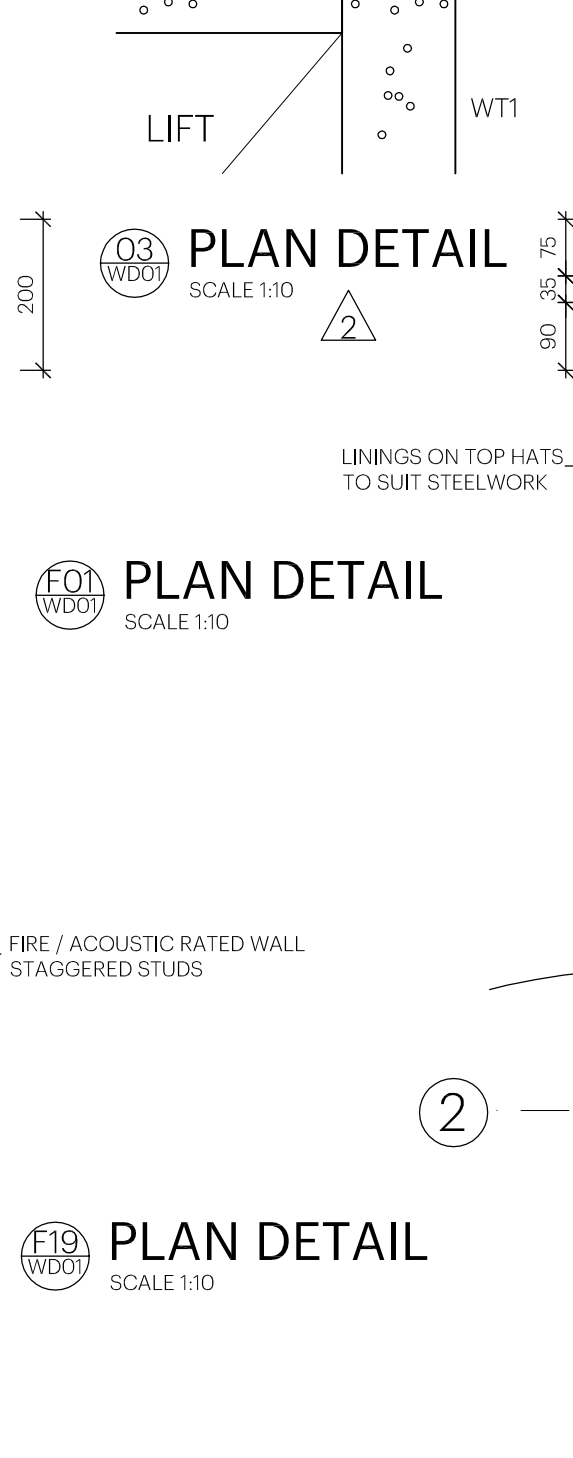


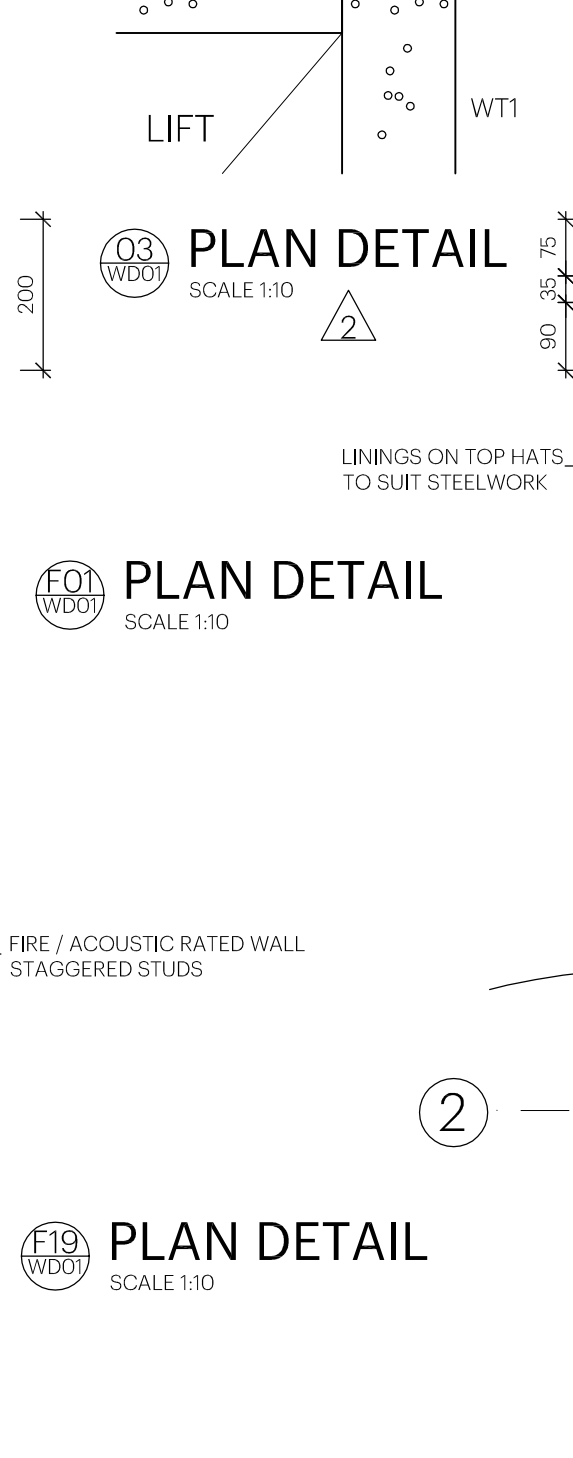


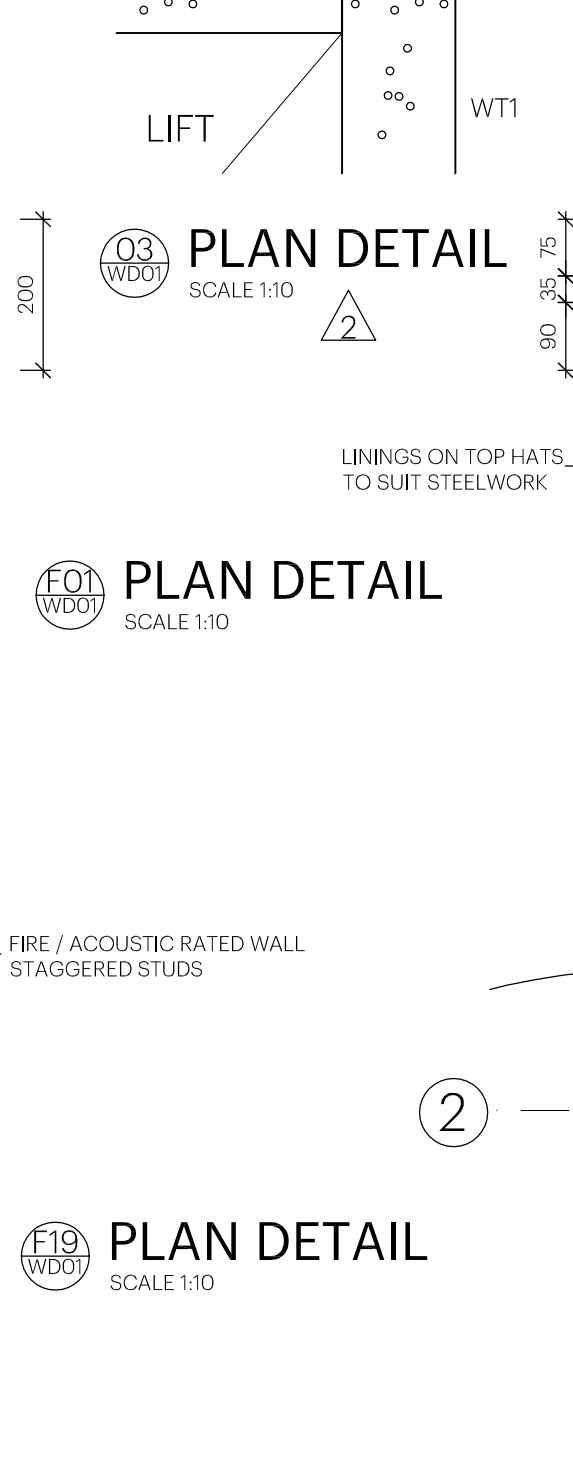

