


GROUND FLOOR CEILING PLAN

SCALE 1:100
REFER MECHANICAL / ELECTRICAL / HYDRAULIC DRAWINGS FOR SERVICES AND PENETRATIONS - CO-ORDINATE SETOUT

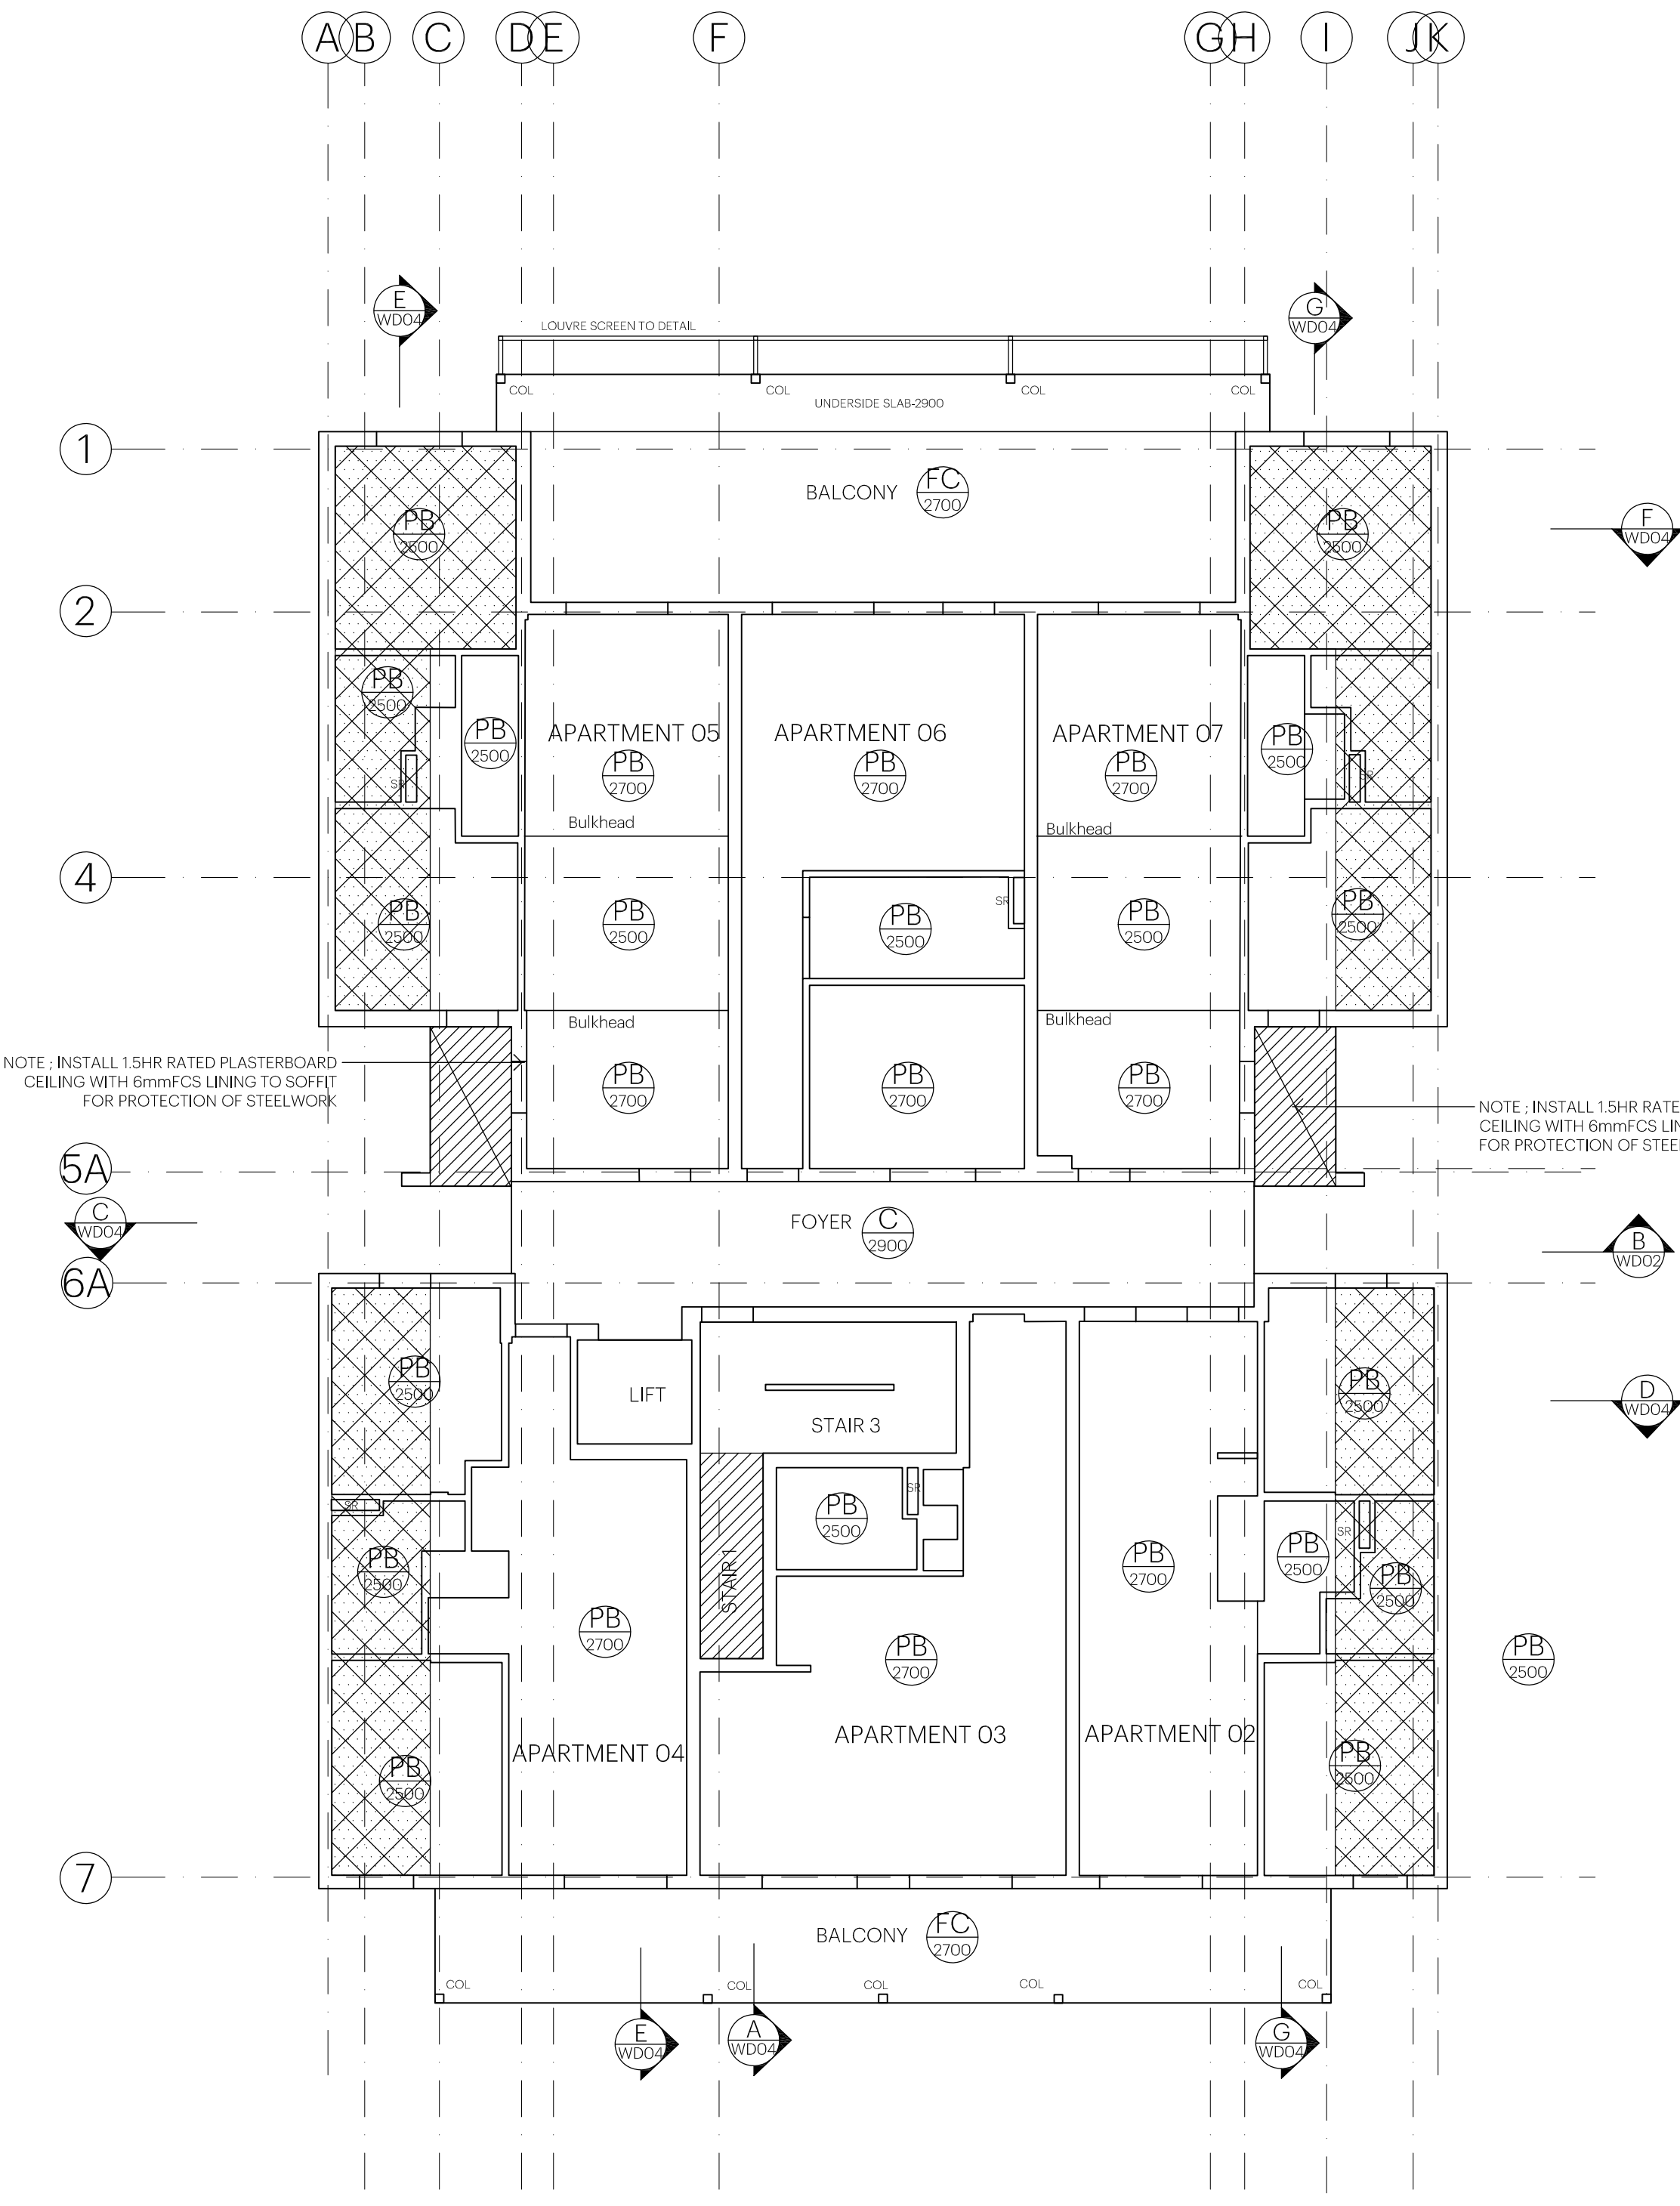

FIRST FLOOR CEILING PLAN

SCALE 1:100
REFER MECHANICAL / ELECTRICAL / HYDRAULIC DRAWINGS FOR SERVICES AND PENETRATIONS - CO-ORDINATE SETOUT


CEILING LEGEND

- FC EXTERNAL GRADE FIBRE CEMENT SHEET TO SOFFIT AS SPEC ON 35 TOP HAT FRAMING AT 600 CENTRES / PAINT FINISH
- PB 13 THICK PLASTERBD SHEETING TO CEILING AS SPEC ON PROPRIETARY SUSPENSION SYSTEM FRAMING AT 600 CENTRES / PAINT FINISH INSULATION AS SPEC
- BJ RECESSED SHADOWLINE BUTT JOINT TO SHEETS WITH FLEXIBLE SEALANT TO JOINT / PAINT GRADE AS SPEC
- C CONCRETE SLAB
- UNDER SLAB FLOOR INSULATION 30mm R1.4 KINGSPAN K10FM BOARD
- CEILING INSULATION 70mm KINGSPAN R3.5 K10FM BOARD FIXED TO UNDERSIDE OF CEILING SLAB
- ROOF INSULATION: R3.5 CEILING INSULATION AND R1.3 55mm BLANKET UNDER ROOF SHEET

ISSUE:	CD	DATE ISSUED: MARCH 2017	D.A. PLAN: JC APR 2017
SHEET:	11 OF 14	DRAWN: GS	D.A. BUILD: JC AUG 2018
SCALE AT	A1 1:100	CHECKED: JC	TENDER: JC AUG 2018
FIRST ISSUED:	MAR 2017		CONST: JC MAY 2019

DRAWING AMENDMENTS			
Rev	Date	Amendment	
-	JULY 2017	CERTIFICATION	
A	MAY 2018	CERTIFICATION CONSISTENCY ITEM	
T1	AUG 2018	FOR TENDER	
1	MAY 2019	FOR CONSTRUCTION	

CONSTRUCTION
DATED 27/05/19

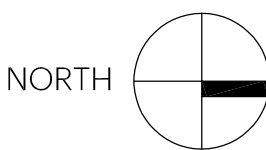

PROJECT
NEW APARTMENTS
168 PROSPECT ROAD PROSPECT SA
FOR MICHAEL CALABRO

CLIENT
MICHAEL CALABRO

DRAWING TITLE
CEILING PLANS

DRAWING NUMBER
901-321-WD11

REVISION
1