


TIMBER FRAME BRICK VENEER CONSTRUCTION

LEGEND

HWU HOT WATER UNIT
A/C AIR CONDITIONER
DP DOWNPIPE
RH RAINWATER HEAD
RWT RAINWATER TANK
FFL FINISHED FLOOR LEVEL
CL CEILING LEVEL

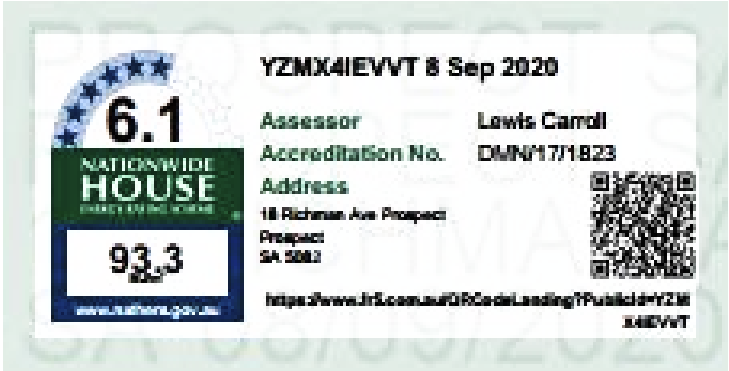

ALL EXHAUST FANS TO BE
VENTED TO THE OUTSIDE

ENERGY REPORT

REFER TO THE 6 STAR ENERGY
ASSESSMENT REPORT FOR THE
THERMAL INSULATION & GLAZING
REQUIREMENTS;
INSULATION REQUIREMENTS
- R5.0 INSULATION BATTS TO ROOF
- SARKING TO UNDERSIDE OF ROOF
- R2.5 INSULATION BATTS TO ALL
EXTERNAL WALLS ONLY
GLAZING REQUIREMENTS
STANDARD CLEAR SINGLE GLAZED TO
ALL WINDOWS & SLIDING DOORS

SECTION NOTES

THIS DRAWING IS TO BE READ IN
CONJUNCTION WITH ALL OTHER DRAWINGS,
DOCUMENTATION, SCHEDULES AND
SPECIFICATIONS

WRITTEN DIMENSION TO BE TAKEN IN
PREFERENCE TO SCALE

GROUND LEVELS AND FINISHED FLOOR
LEVELS INDICATED ARE APPROXIMATE
ONLY AND ARE TO BE CONFIRMED ON SITE

REFER TO ENGINEERS DESIGN,
DOCUMENTATION, CALCULATION AND
SPECIFICATION FOR STRUCTURAL,
ELECTRICAL, HYDRAULIC, CIVIL AND
FOOTING DETAILS (IF APPLICABLE)

ROOF CONTRACTOR SHALL PROVIDE ALL
NECESSARY FLASHING, CAPPING AND
OTHER ITEMS REQUIRED TO COMPLY WITH
NCC & RELEVANT BUILDING CODES


STAIRS TO BE CONSTRUCTED IN STRICT
ACCORDANCE WITH THE NCC AT MAXIMUM
18 RISERS TO EACH FLIGHT. STAIRS TO
HAVE A NON-SLIP FINISH OR SUITABLE
NON-SKID STRIP

ROOF MOUNTED SOLAR PANELS TO BE
INSTALLED & ORIENTATED AS PER
MANUFACTURER'S RECOMMENDATIONS

ALL WATERPROOFING TO WET AREAS BE IN
ACCORDANCE WITH AS3740-2004

EARLY FIRE HAZARD INDICES OF WALL,
FLOOR, CEILING LININGS AND
AIR-CONDITIONING DUCTWORK TO COMPLY
WITH CLAUSE C1.10 OF THE NCC

TERMITE CONTROL SHALL BE PROVIDED IN
ACCORDANCE WITH NCC PART 3.1.3 AND
WITH AS3660.1. PROVIDE CERTIFICATE IN
ACCORDANCE WITH AS3600.1 METHOD OF
APPLICATION TO BE KORDON PIPE
PENETRATION WITH CHEMICAL PERIMETER
TREATMENT, INCLUDING CERTIFICATE OF
COMPLETION

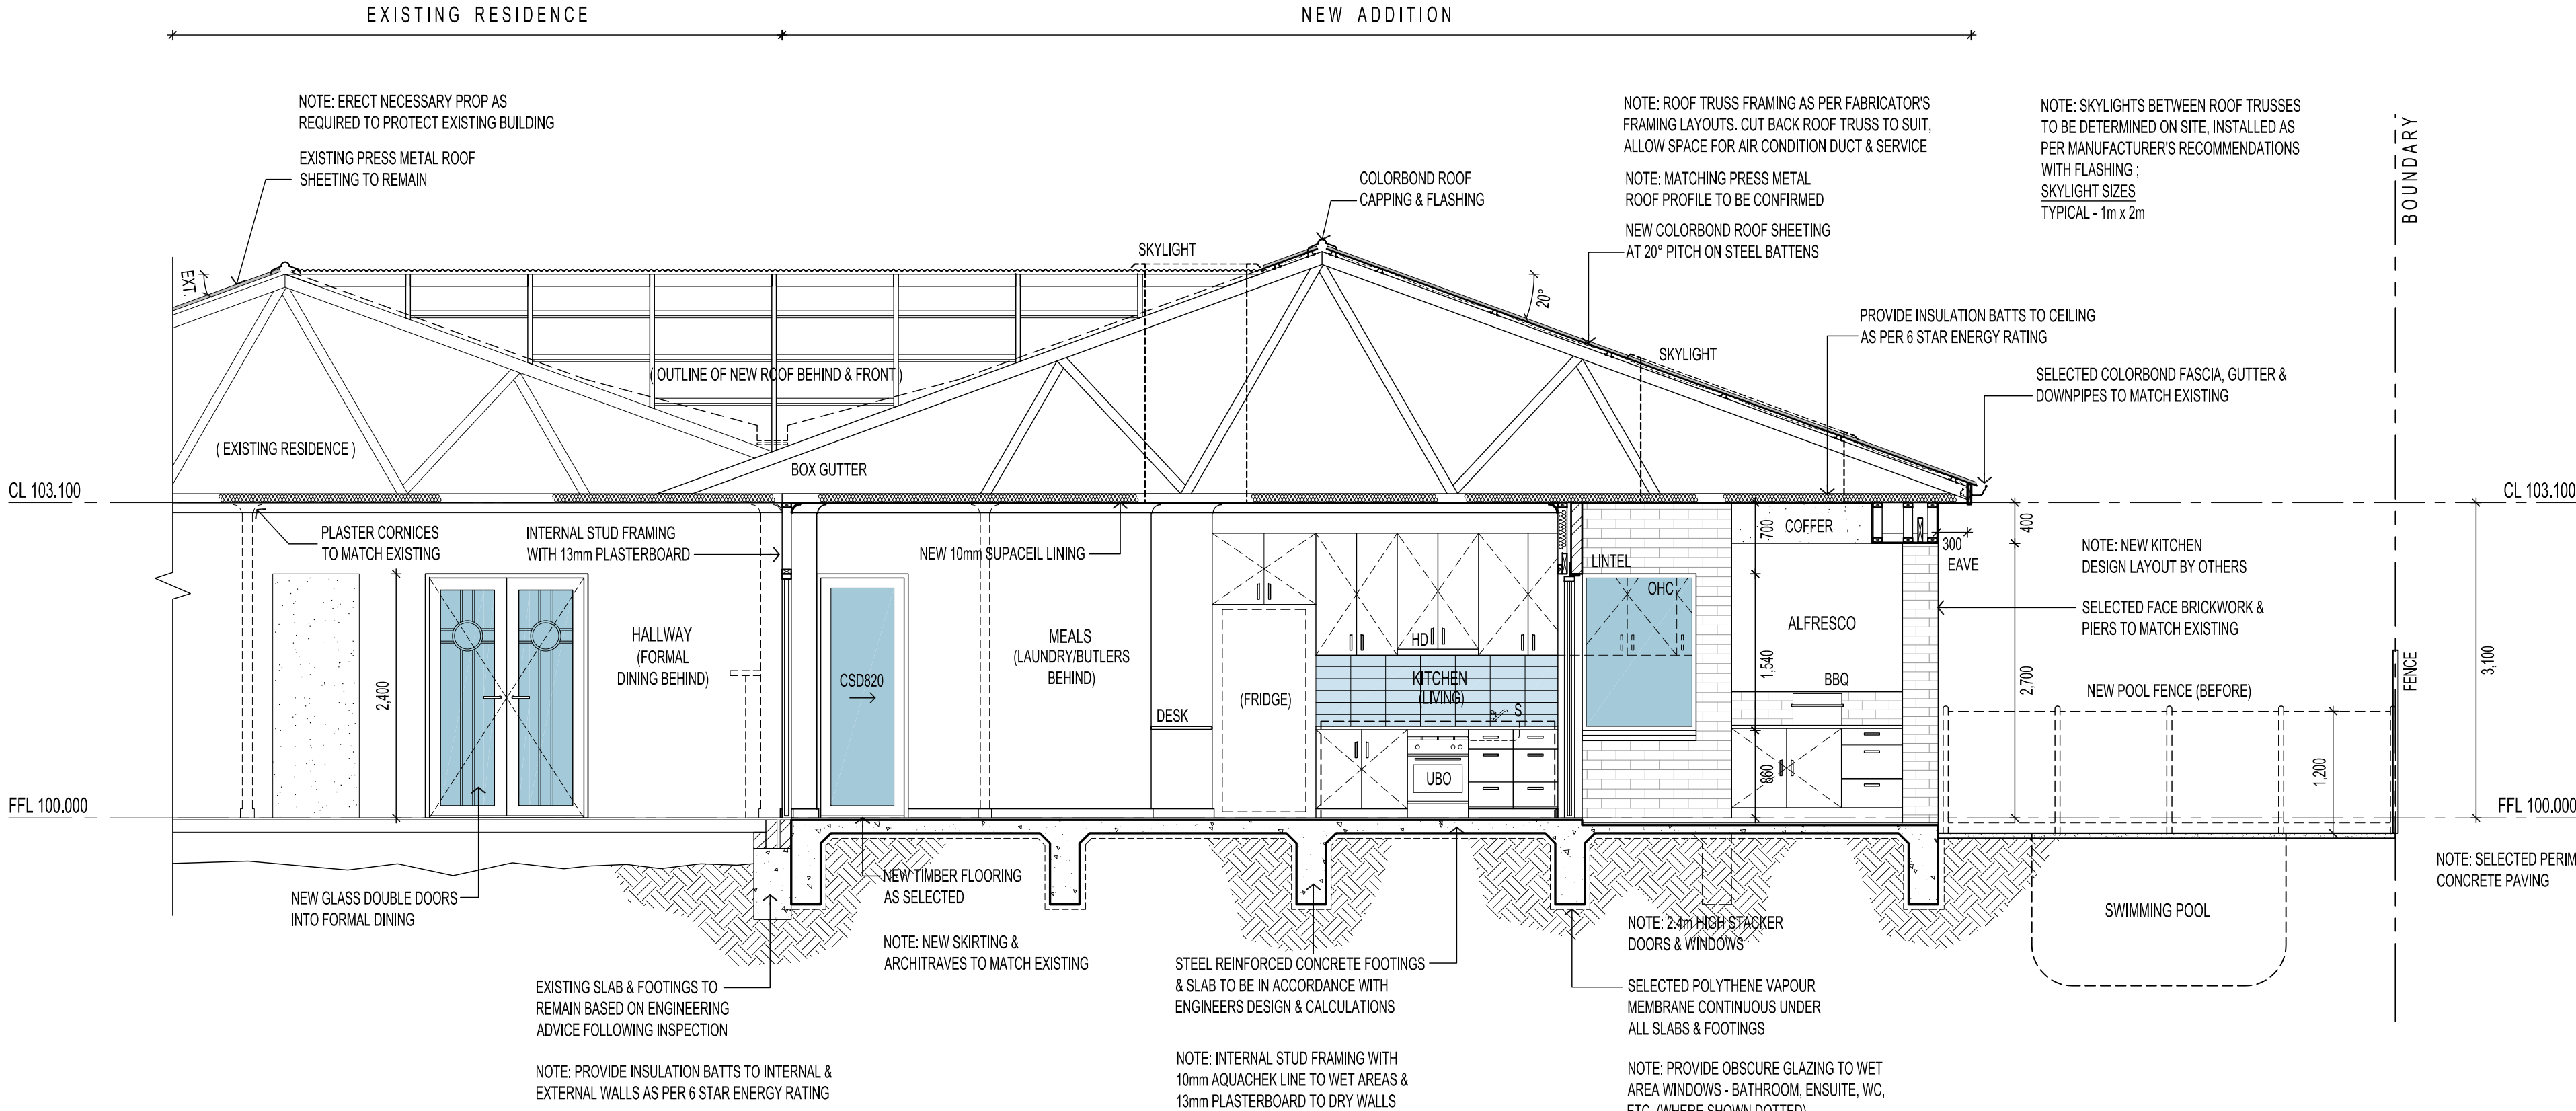

SECTION A
SCALE 1:50

ALL STORMWATER TO BE CONNECTED TO
EXISTING STORMWATER RUN

BUILDER TO CHECK AND CONFIRM ALL
DIMENSIONS PRIOR TO COMMENCEMENT
OF CONSTRUCTION

2	20.08.20	FOR REVIEW	DF
REV	DATE	COMMENT	DRN

FERRONE

WEB WWW.FERRONE.COM.AU	ABN 96 081 588 758
E-MAIL ARCHITECT@FERRONE.COM.AU	PHONE 0409 374 786
ADDRESS 68 A WINDFIELD ROAD, WINDFIELD, SA, 5013	

ARCHITECT & BUILDING SUPERVISOR

ALL RIGHTS RESERVED. THESE DRAWINGS REMAIN THE INTELLECTUAL
PROPERTY OF FERRONE ARCHITECTS. ANY REPRODUCTION OF WHOLE OR
PART THEREOF IS STRICTLY PROHIBITED WITHOUT PRIOR CONSENT. ALL
DRAWINGS ARE CONCEPTUAL ONLY AND ARE SUBJECT TO CHANGE
WITHOUT NOTICE. DIMENSIONS AND AREAS ARE APPROXIMATE AND MAY
VARY ON SITE WITH ACTUAL CONSTRUCTION.
© 2019 FERRONE ARCHITECTS

PRELIMINARY

CLIENT:
C. LOCKETT & G. WALKER
ADDRESS:
18 RICHMAN AVENUE
PROSPECT SA 5082
PROJECT:
PROPOSED ALTERATION & ADDITION
TO EXISTING RESIDENCE
SHEET TITLE:
SECTION A

JOB REF: 20.LOCK.01 DRAWN: DF SCALE: 1:50 DRAWING NO. WD.400	DATE: MAY 2020 CHECKED: DF PAPER: A3 REVISION: 2
---	---

