




1 SECTION 1-1
A2.001 1 : 100

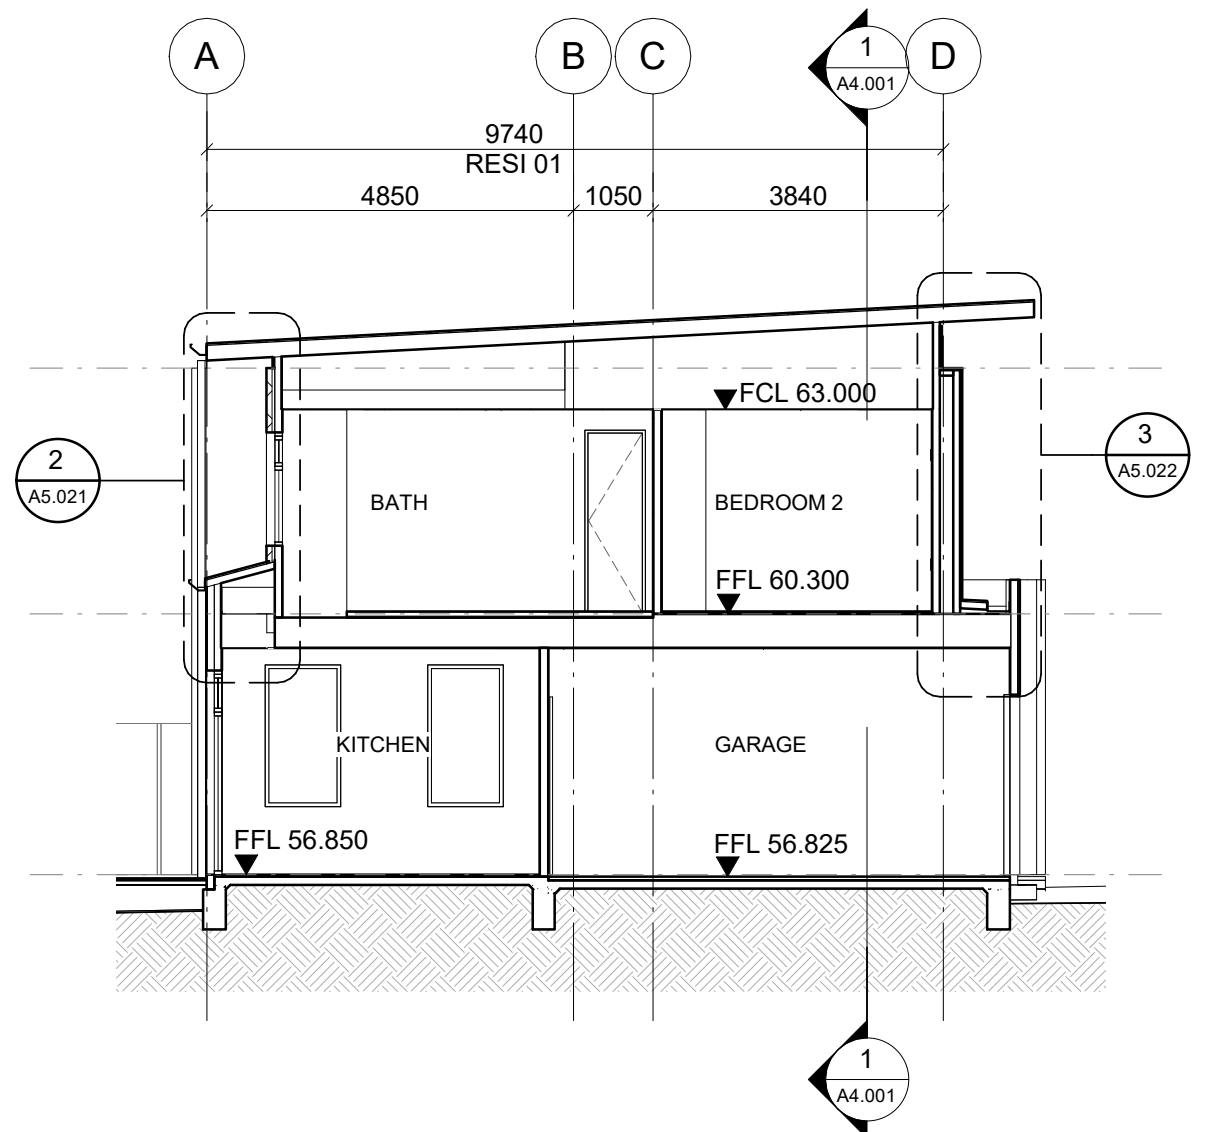

3 SECTION 3-3
A2.001 1 : 100

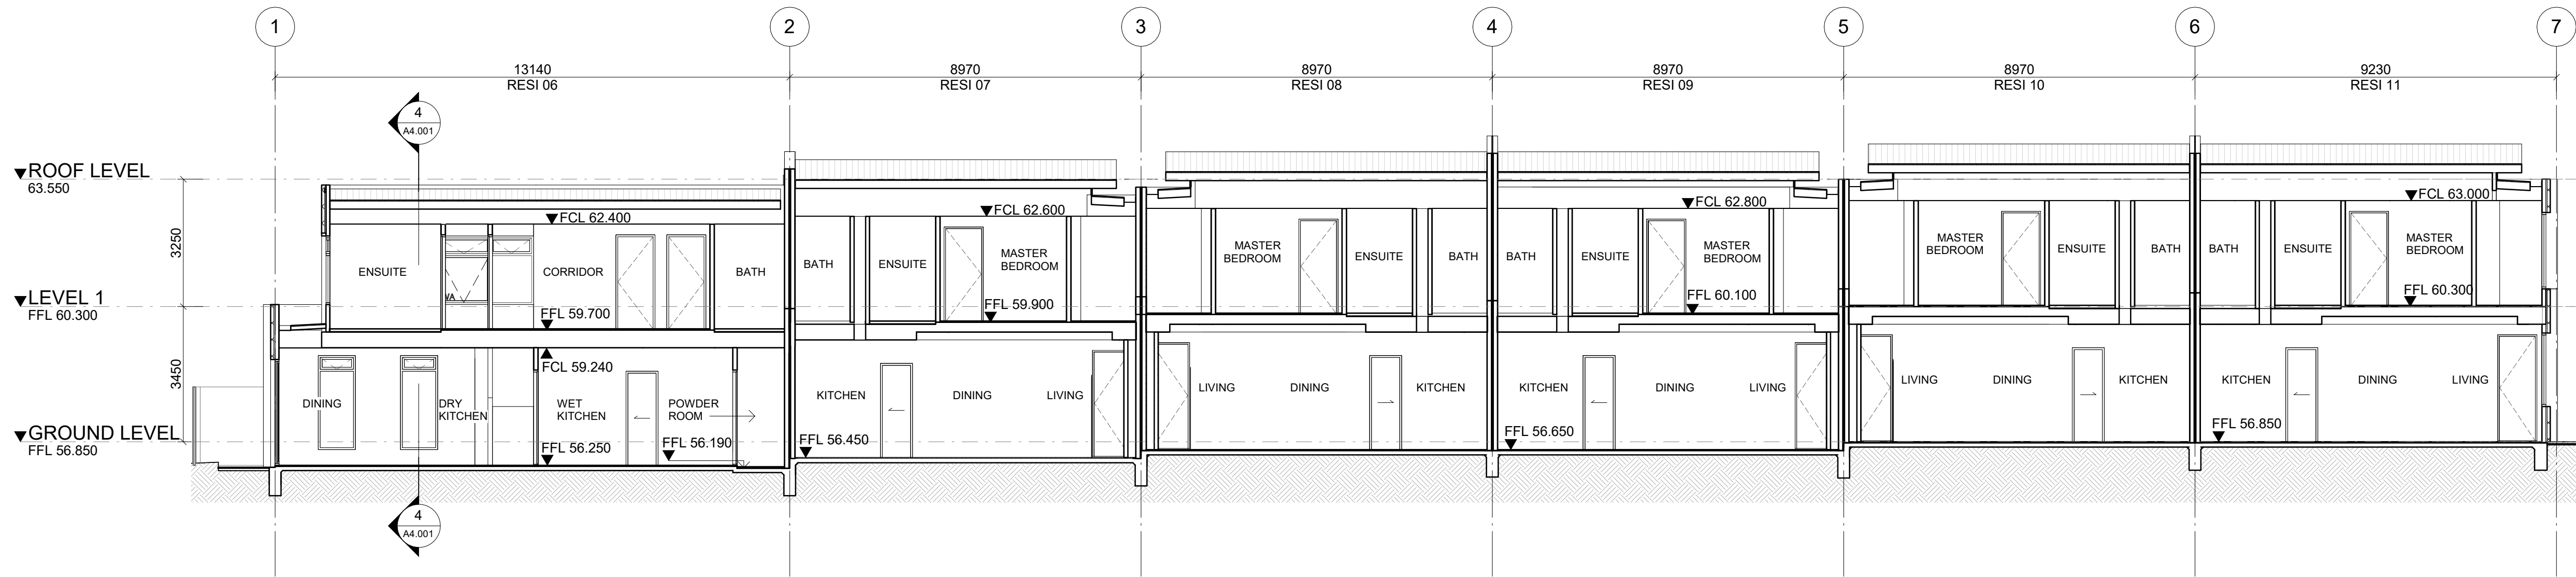

2 SECTION 2-2
A2.001 1 : 100

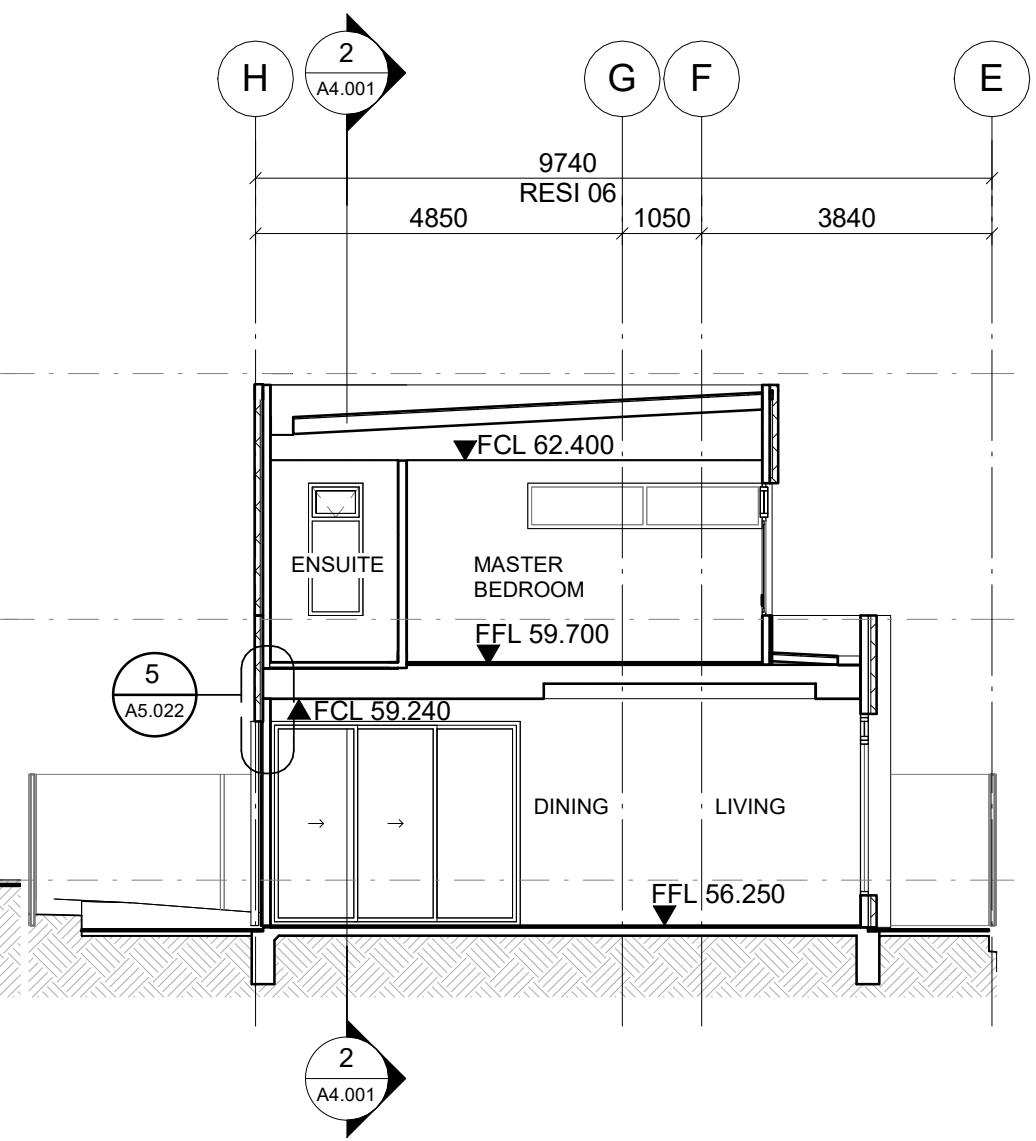

4 SECTION 4-4
A2.001 1 : 100

IMPORTANT NOTES:
Do not scale from drawings. All dimensions to be checked on site before commencement of work. All discrepancies to be brought to the attention of the Architect. Larger scale drawings and written dimensions take preference. This drawing is copyright and the property of the author, and must not be retained, copied or used without the express authority of MARCHESE + PARTNERS INTERNATIONAL PTY. LTD.

FOR CONSTRUCTION

REVISION	DATE	DESCRIPTION	BY
1	26/10/2018	PRELIMINARY	AR/KR
2	14/02/2019	ISSUE FOR INFORMATION	KR

marchesepartners

Marchese Partners International Pty Ltd
Level 1, 22-26 Peel Street, Adelaide, SA 5000, Australia
P +61 8 8121 9304 E info@marchesepartners.com
www.marchesepartners.com
Sydney · Brisbane · Canberra · Melbourne · **Adelaide**
Kuala Lumpur · Auckland · Christchurch · London · Madrid
ABN 20 098 552 151

0 1 2 3 4 5

CLIENT
HUIDA UNLEY PARK NO.1

PROJECT
UNLEY ROAD
392-394 UNLEY ROAD, UNLEY PARK
5061

DRAWING TITLE
SITE SECTION - SECTION 1, 2, 3, & 4

SCALE	DATE	DRAWN	CHECKED
1 : 100 @A1 1 : 200 @A3	OCT 2018	AR/KR	NW
JOB	DRAWING	REVISION	
17055	A4.001	2	