

HUNDRED of NOARLUNGA


CITY of HOLDFAST BAY

ALLOTMENT 23 IN DP 4679

IN THE AREA NAMED

GLENELG NORTH

C.T. 5483/519

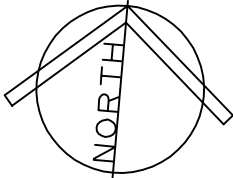


D 4679

C 40709

D O U G L A S G R O V E

A N Z A C H I G H W A Y

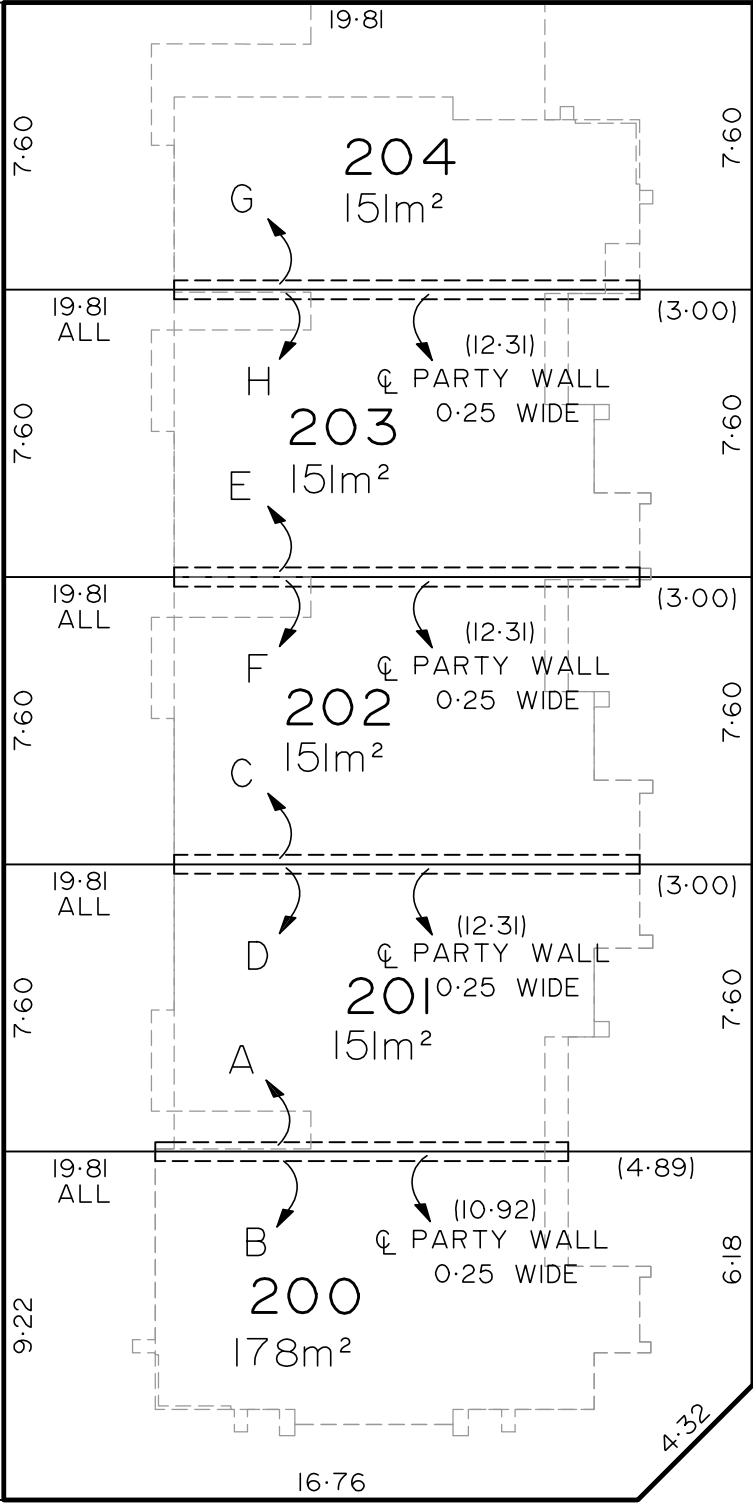


ALL BUILDING OUTLINES SHOWN REPRESENT
PROPOSED TWO STOREY DWELLINGS.
RECIPROCAL PARTY WALL RIGHTS TO
BE CREATED OVER PORTIONS A,B,C,D,E,F,G AND H.

SCALE 1:200



ALL DIMENSIONS AND AREAS SHOWN
ARE SUBJECT TO SURVEY.

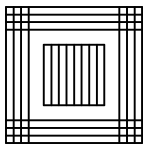

BENCH
BENCHMARK
PROPERTY
SERVICES BPS 1757

PO Box 6260
Halifax Street
Adelaide SA 5000
Office:
92 Carrington Street
Adelaide SA 5000
Telephone (08)82325405
Facsimile (08)82237345