



ABBREVIATIONS

BSN	BASIN
SK	SINK
SHR	SHOWER
FW	FLOOR WASTE GULLY
SR	SHOP RISER
WC	WATER CLOSET PAN
CS	CLEANERS SINK
UR	URINAL
IO	INSPECTION OPENING
RF	REFLUX VALVE
GIO	GOVERNMENT INSPECTION OPENING
GA	GREASE ARRESTOR
PC	PUMP CHAMBER
SGT	SEALED GULLY TRAP
BV	BREATHER VENT
TWV	TRADE WASTE VENT
DCW	DOMESTIC COLD WATER
BTD	BOXED TUNDISH

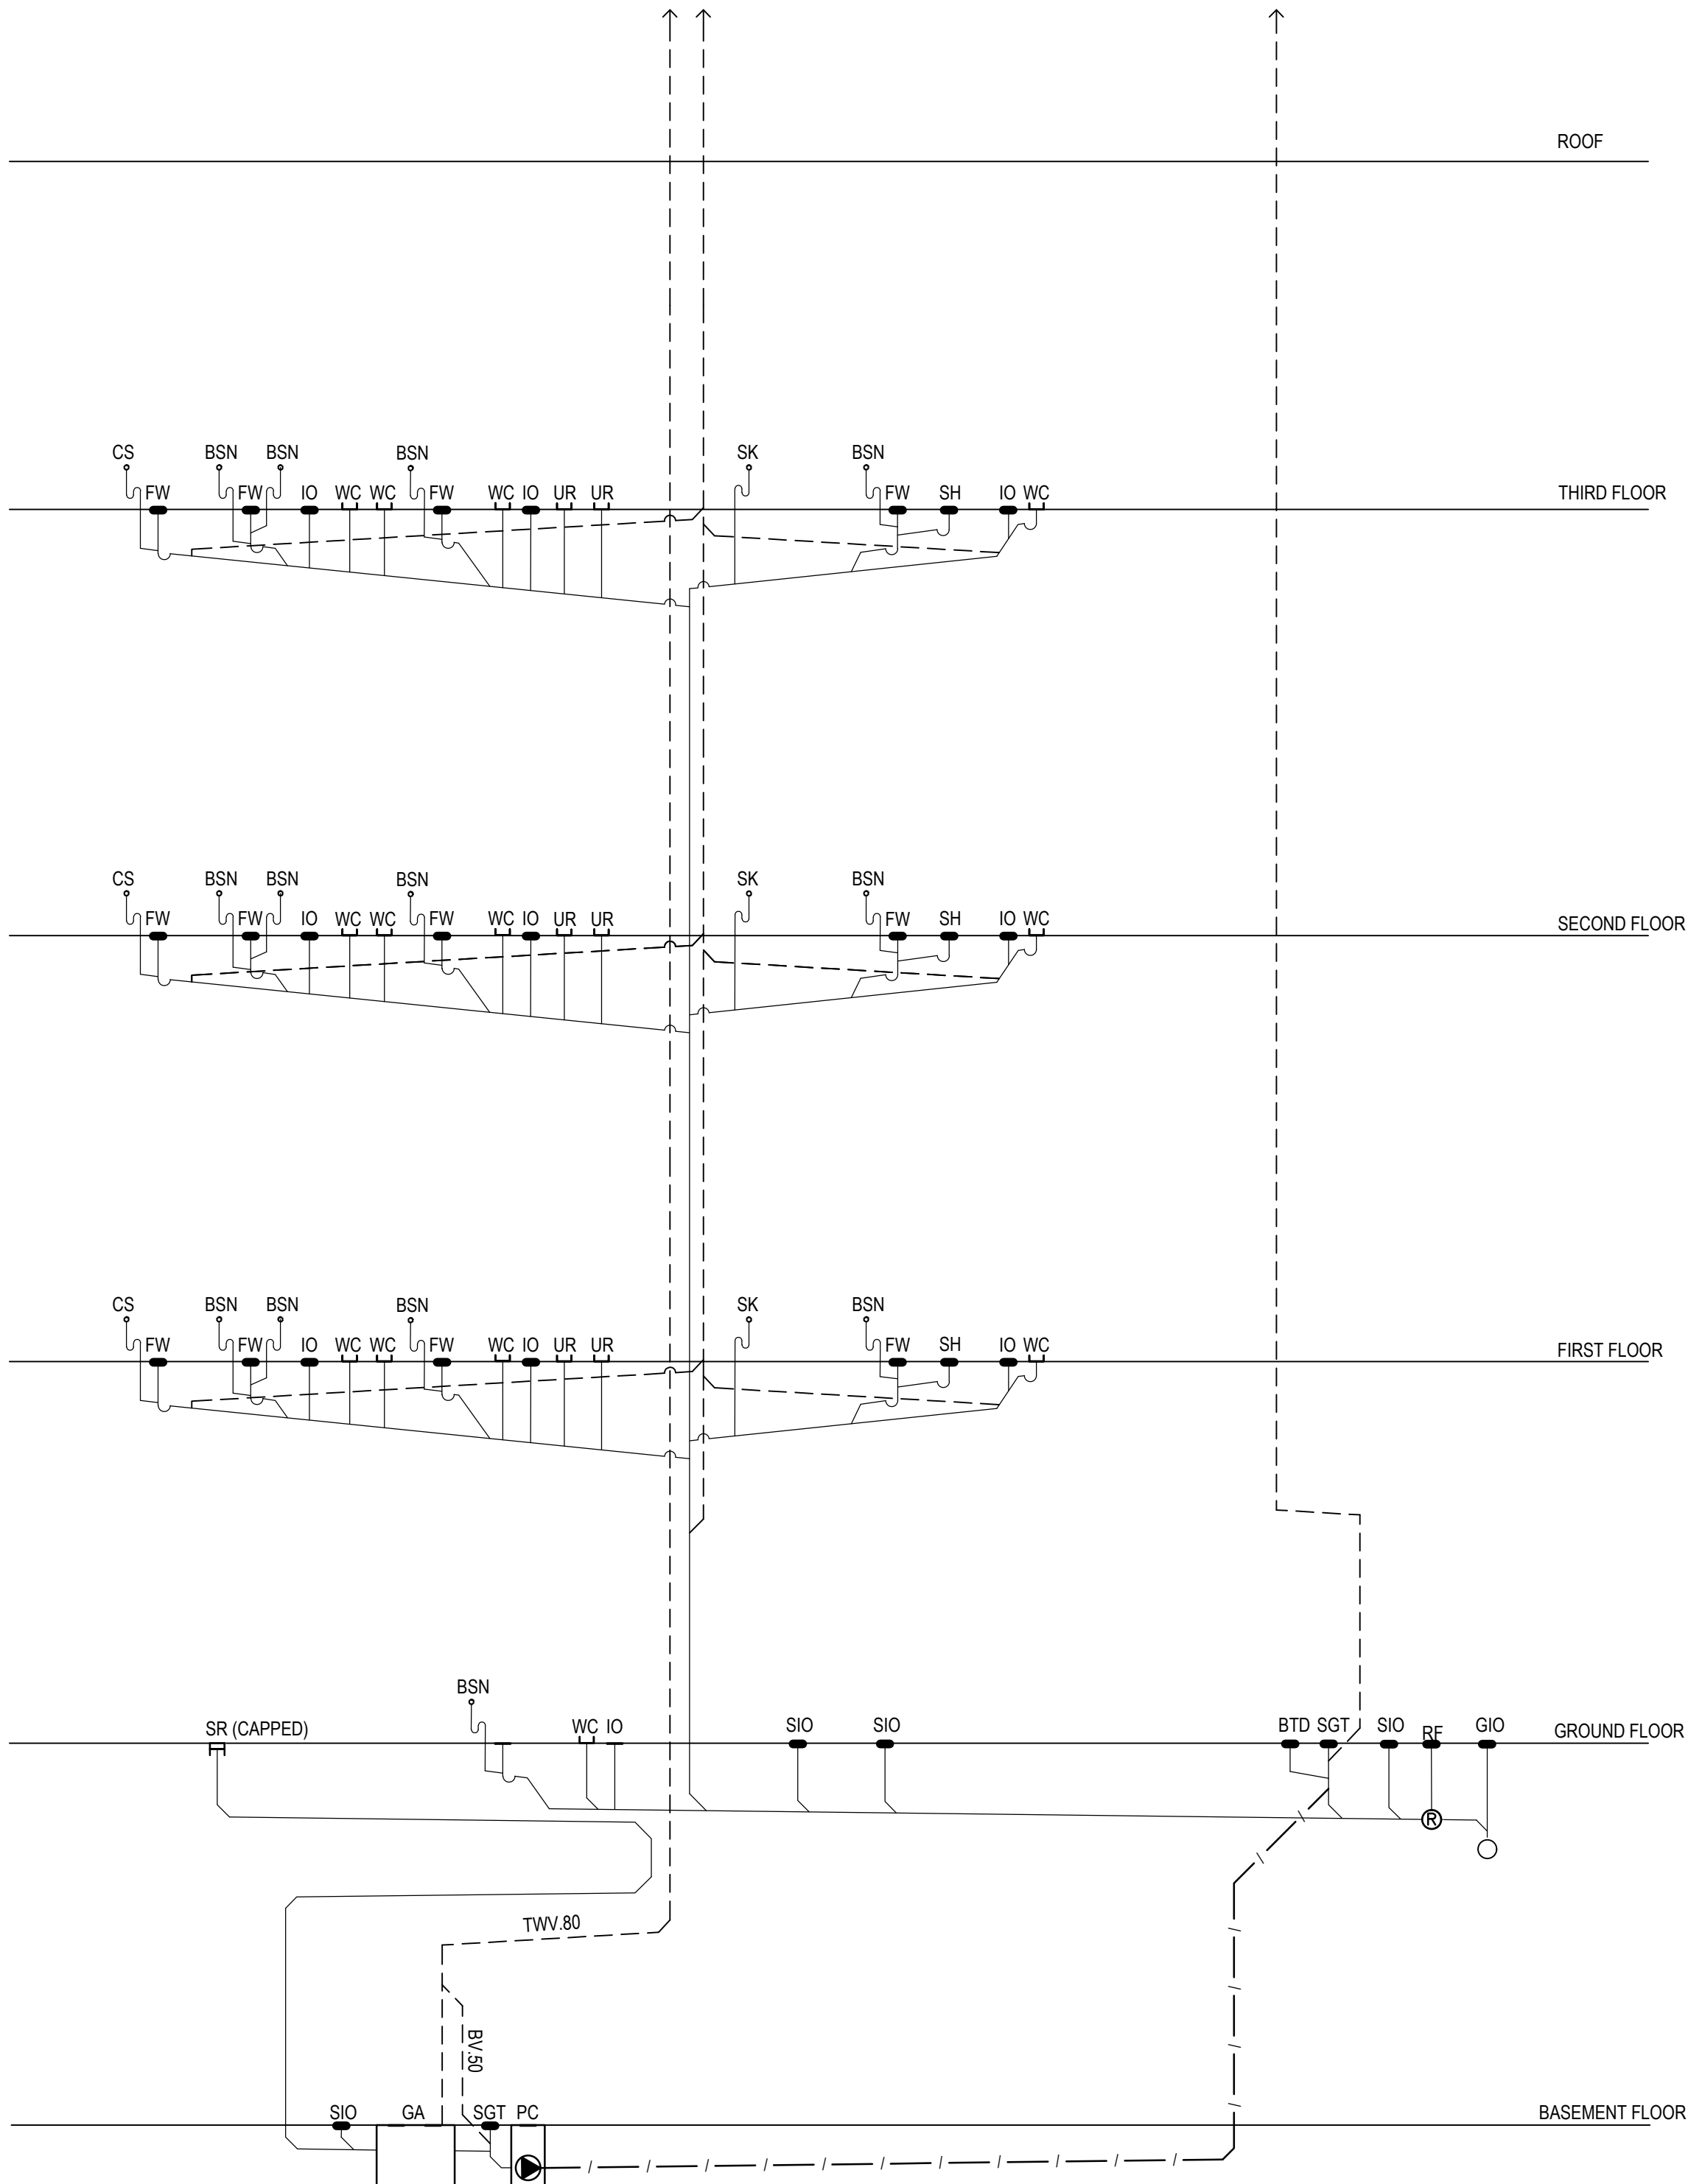

SEWER DRAINAGE SCHEMATIC:
NTS

Plotted by: Stefan Ruter

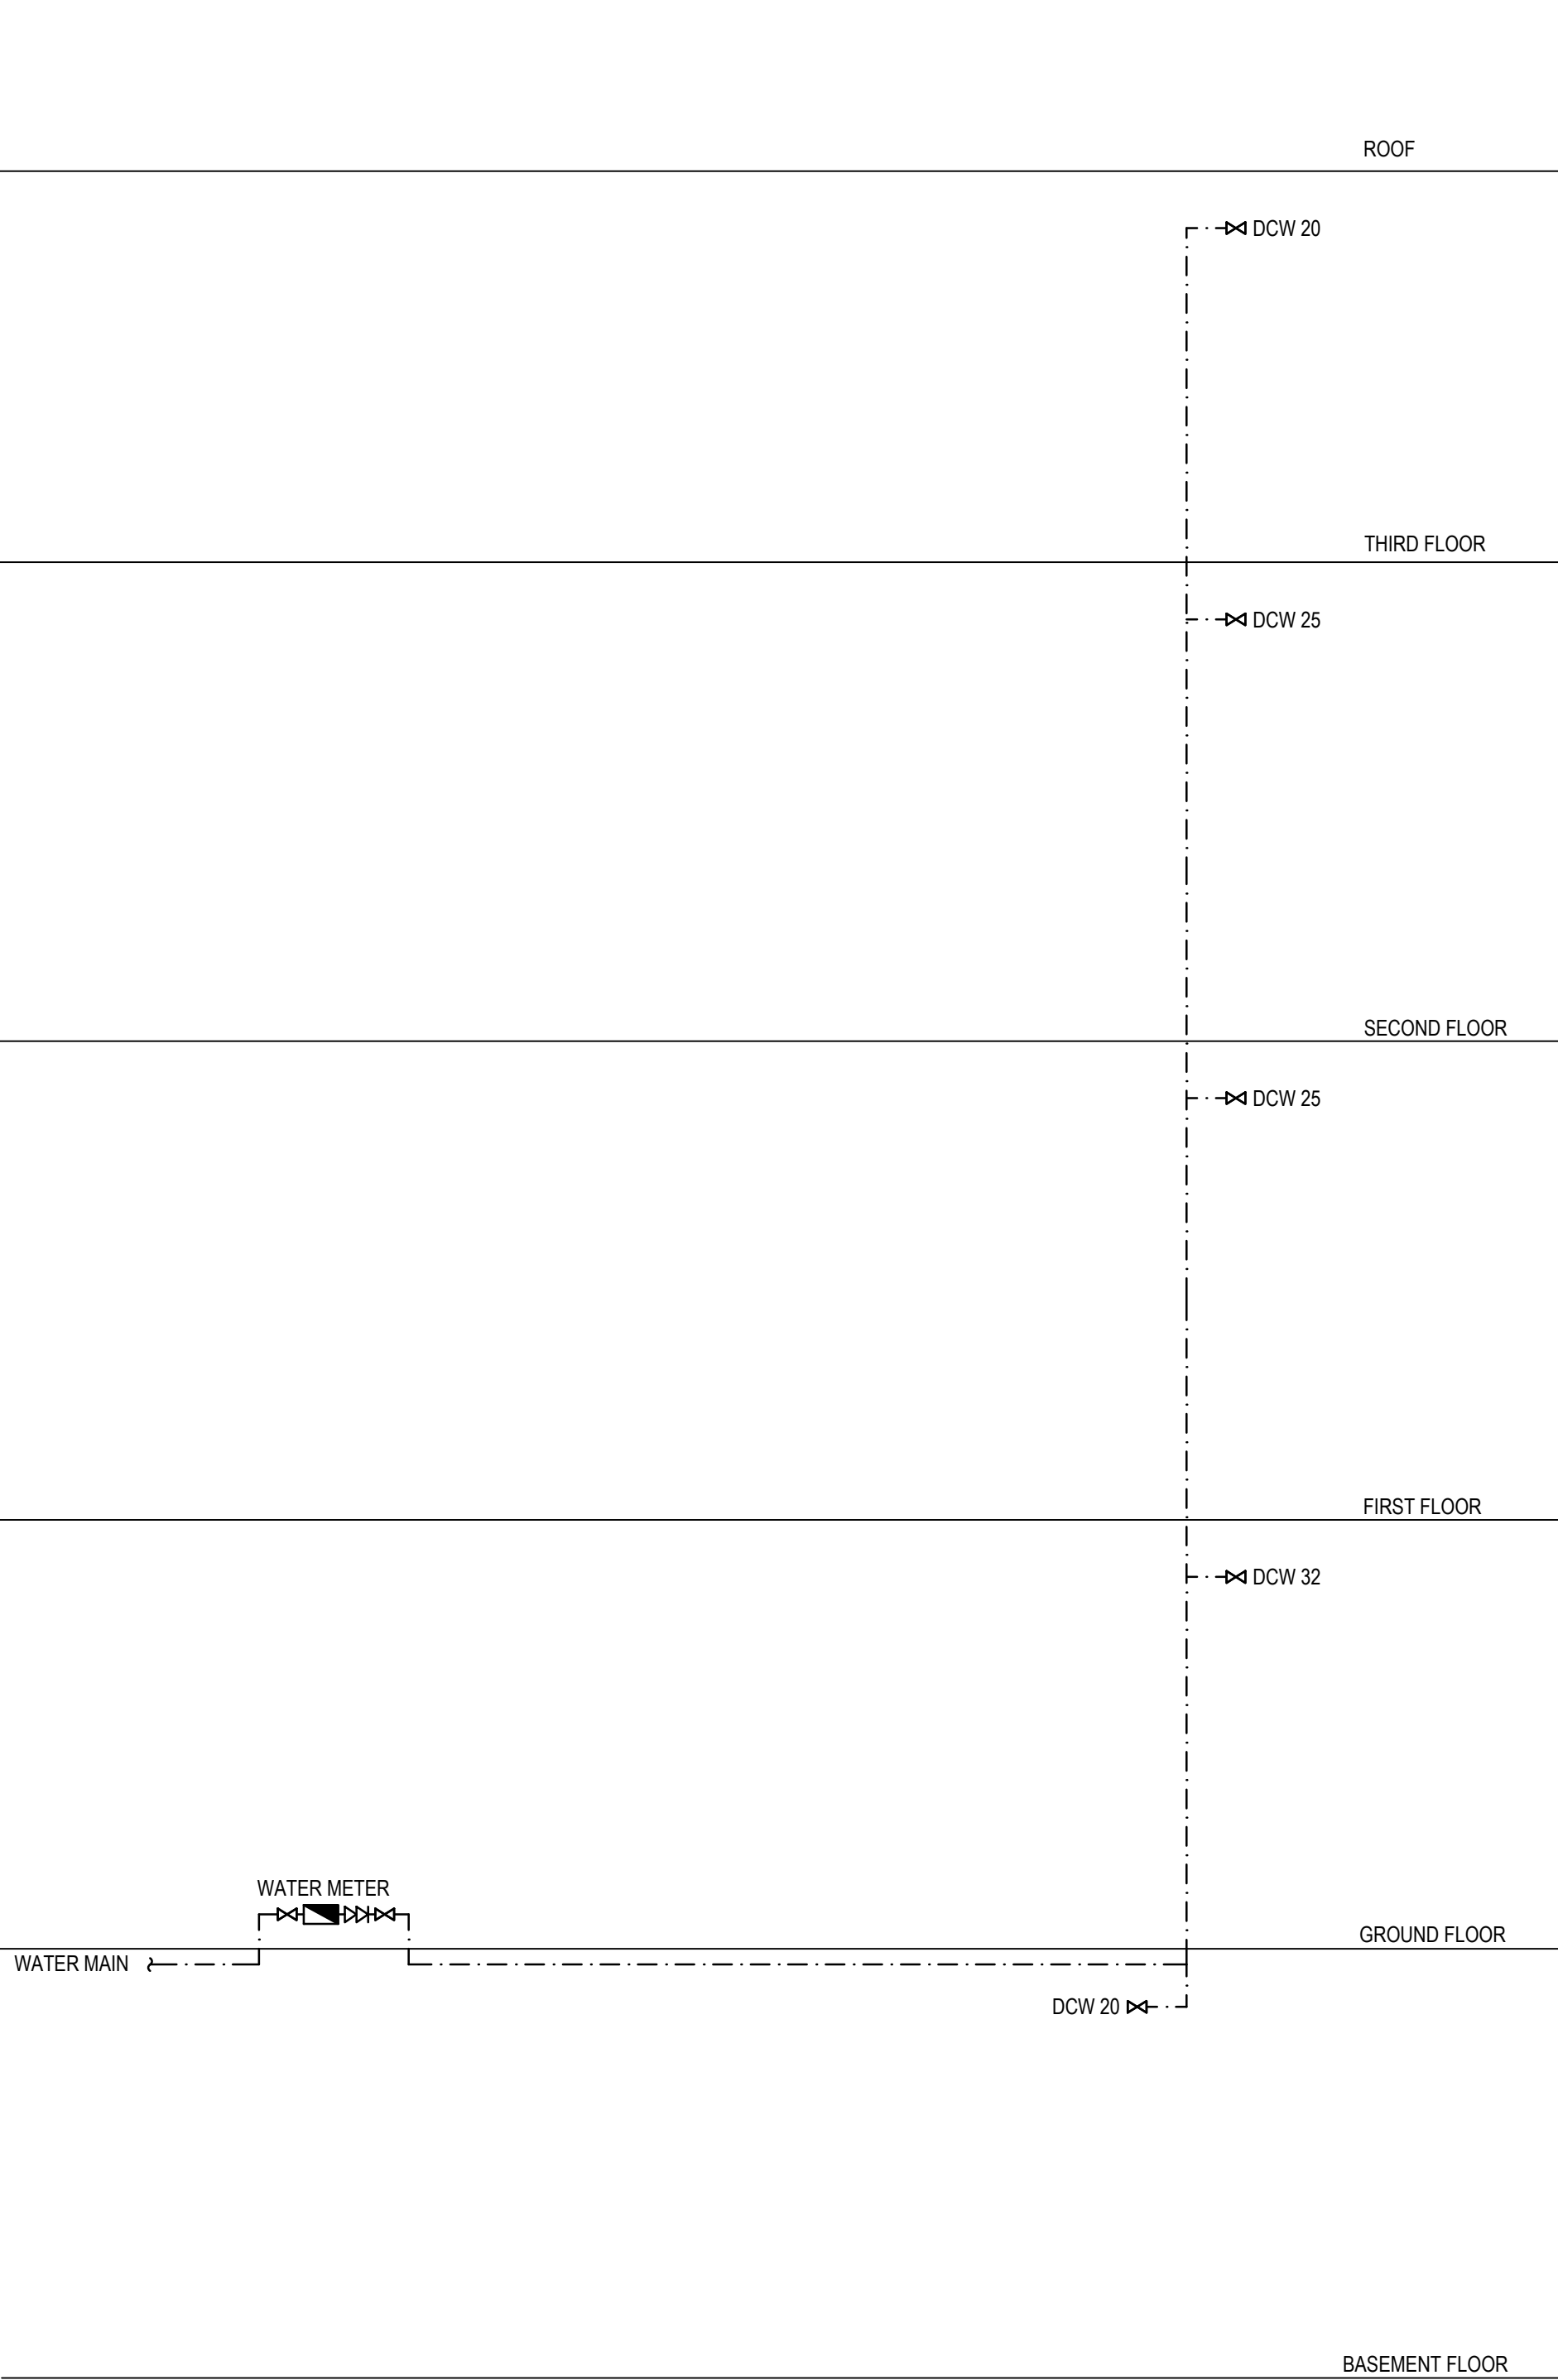

WATER RETICULATION SCHEMATIC:
NTS



BUILDING RULES

G:\Proj\B8\B8014 - King William Street 97, Kent Town\Drawings\Working Drawings\B8014-H05.dwg

ALLOW TO COORDINATE INSTALLATION WITH
ARCHITECT AND JOINERY DETAILS

1	22-06-18	BUILDING RULES CONSENT	TB
0	29-05-18	BUILDING RULES ISSUE	TB
Rev	Date	Issue Description	By

Project
PROPOSED COMMERCIAL
DEVELOPMENT
97 KING WILLIAM STREET
KENT TOWN

Title
HYDRAULIC SERVICES
SEWER DRAINAGE & WATER
RETICULATION SCHEMATIC

Architect

ANTHONYDONATOARCHITECTS
Suite 5/59 Pullarton Road | Kent Town SA 5087
t: 08 8364 6888 | f: 08 8364 5355 | www.adarchitects.com.au

SECON
consulting engineers

456 PULTENEY STREET
ADELAIDE
SOUTH AUSTRALIA 5000

TEL: 08 8223 7800
engineers@secon.net.au
A.B.N. 30 613 300 299
A.C.N. 613 300 299

© COPYRIGHT SECON PTY. LTD. 2017

North	DRAWN	AC	CHECKED	NC
	ENG	SMG	Q.A.	NC
	DATE	MAR '18	SCALE	1:100 @ A1
			SHEET	5 OF X

DRAWING No.

B8014-H05

PLOT DATE:	22/06/2018	Size:	A1	Rev:	1
------------	------------	-------	----	------	---