


APT 2.01

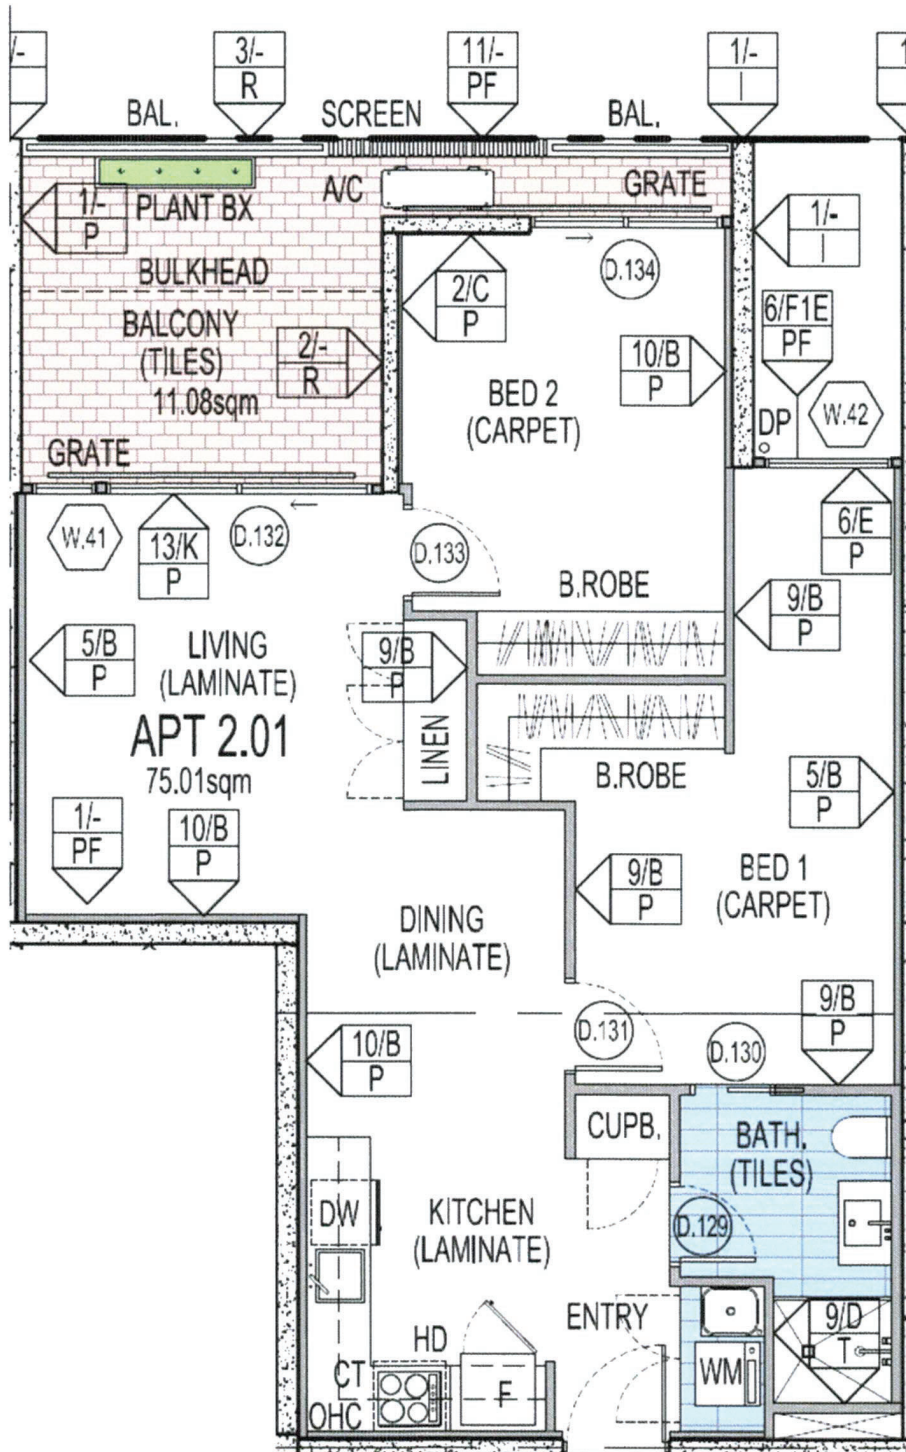

I confirm the plans are accurate, reflective of the property and final

Signature of Owner

[Handwritten Signature]

Signature of Builder

[Handwritten Signature]