

----- = Adjustable shelf

[P~] = Decorative panel

[E] = End panel

[~F] = Filler

[HB] = Headboard

RES. 1 Kitchen


Qty: 1 Set

Color:

[White] : White

[Black] : Black

[Oak] : Oak

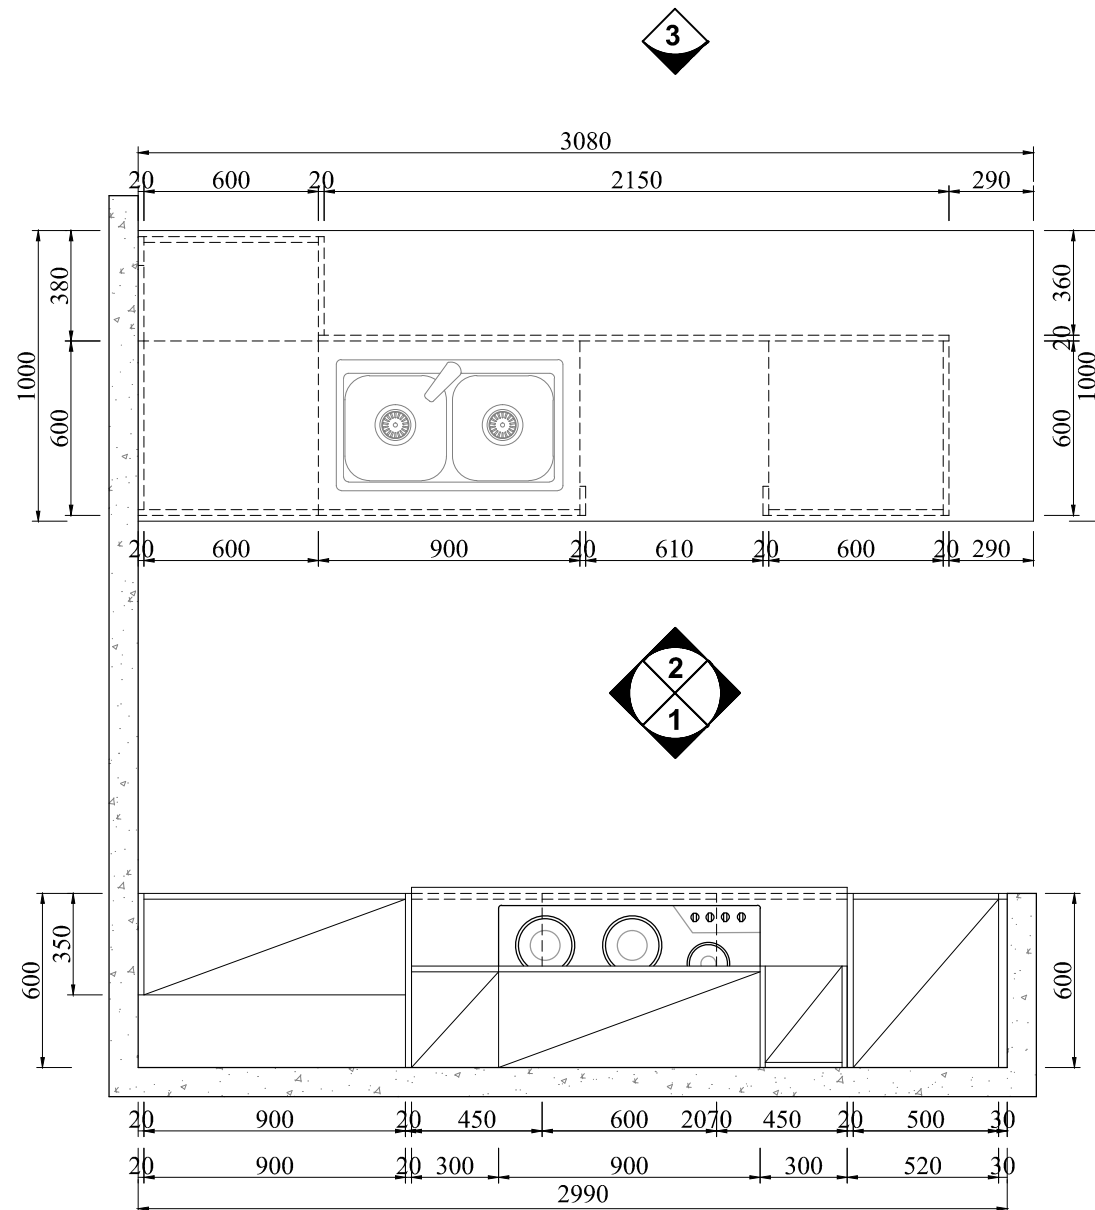

1 KITCHEN PLAN
SCALE 1:30

**NO.6
DAPHNE
STREET
KURRALTA
PARK**

REV DATE

BFP

RES.1 Kitchen

Project Name:

Drawing No.:

FD-3176V3

Designed By:

Vincent

Designed Date:

2018-08-14

Audit by

Unit:

mm

Scale:

1/22

**NO.6
DAPHNE
STREET
KURRALTA
PARK**

REV	DATE

BFP
RES.1 Kitchen

Project Name:

Drawing No.:
FD-3176V3

Designed By:
Vincent



Designed Date:
2018-08-14

Audit by

Unit:
mm

Scale:

2/22

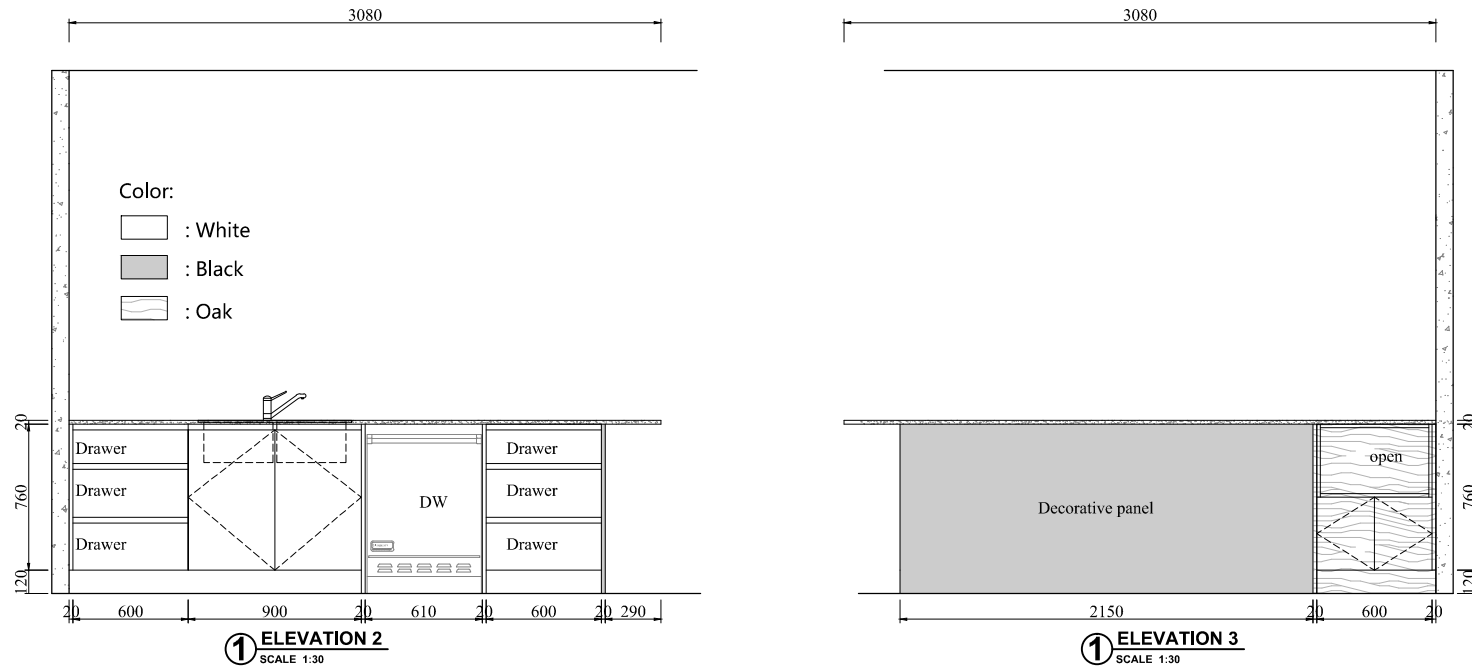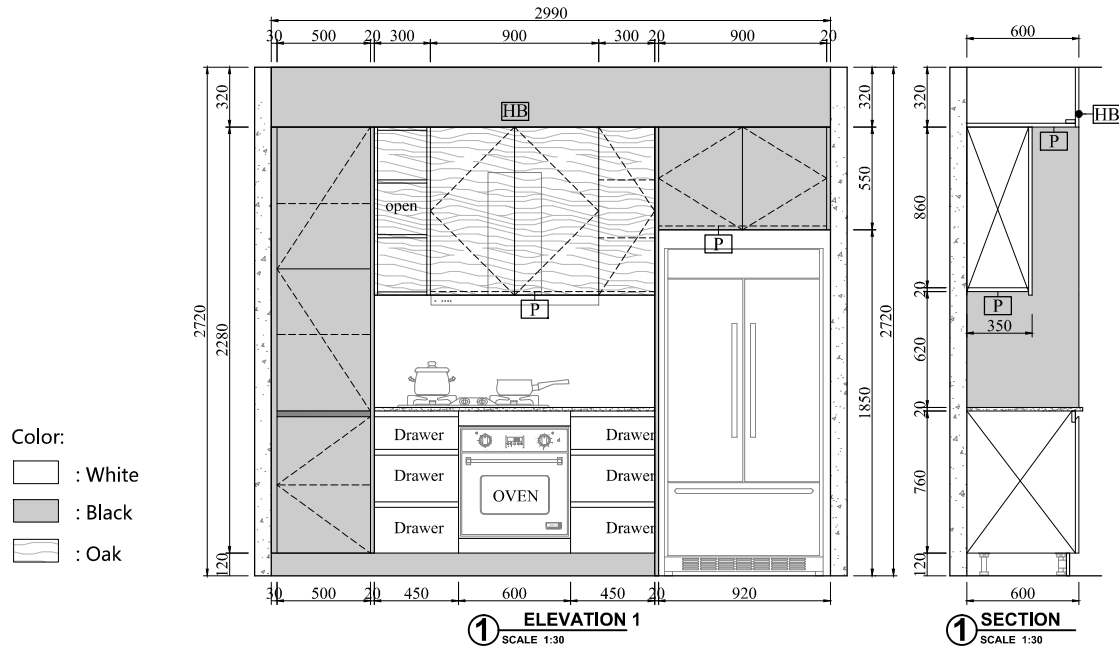

----- = Adjustable shelf

[P~] = Decorative panel

[E] = End panel

[~F] = Filler

[HB] = Headboard

RES. 2 Kitchen


Qty: 1 Set

Color:

[White Box] : White

[Black Box] : Black

[Oak Box] : Oak

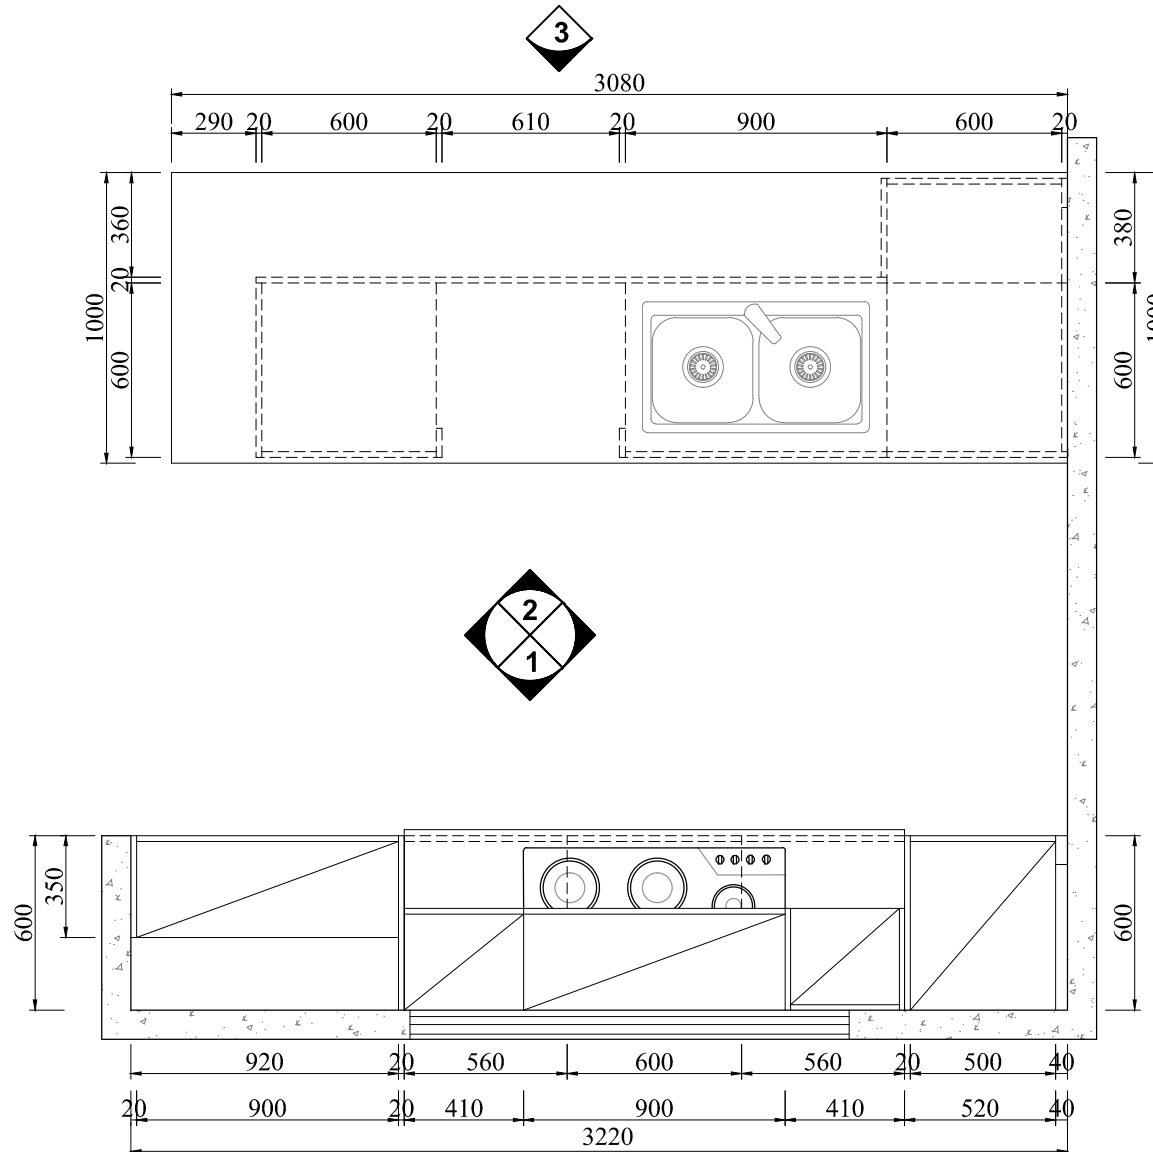

2 KITCHEN PLAN
SCALE 1:30

**NO.6
DAPHNE
STREET
KURRALTA
PARK**

REV	DATE

BFP

Res. 2 Kitchen

Project Name:

Drawing No.:

FD-3176V3

Designed By:

Vincent

Designed Date:

2018-08-14

Audit by

Unit:

mm

Scale:

3/22

**NO.6
DAPHNE
STREET
KURRALTA
PARK**

REV	DATE

BFP

Res. 2 Kitchen

Project Name:

Drawing No.:

FD-3176V3

Designed By:

Vincent

Designed Date:

2018-08-14

Audit by




Unit:

mm

Scale:

4/22

Color:
 : White
 : Black
 : Oak

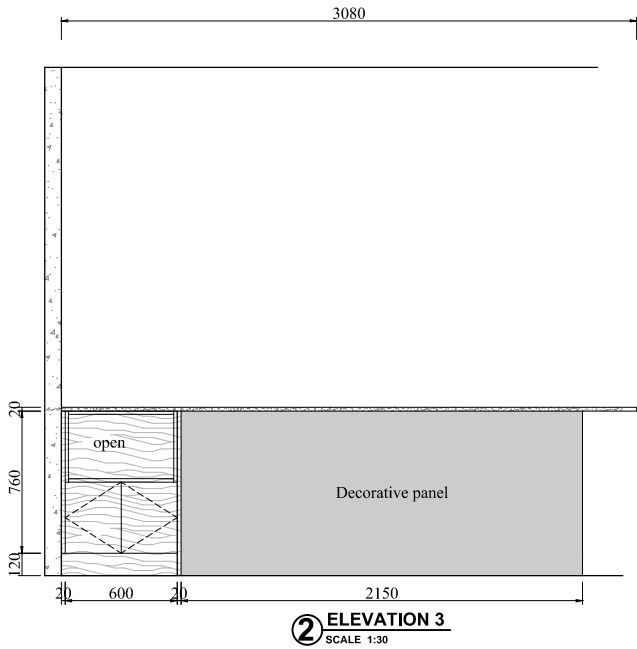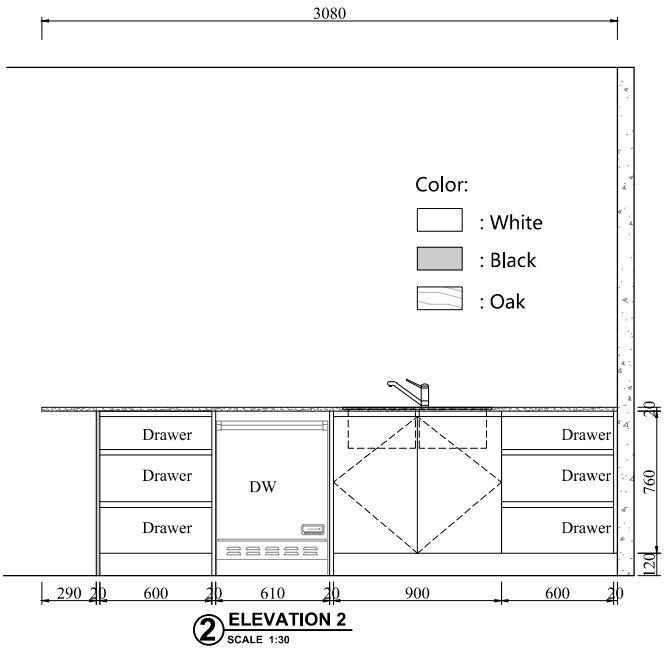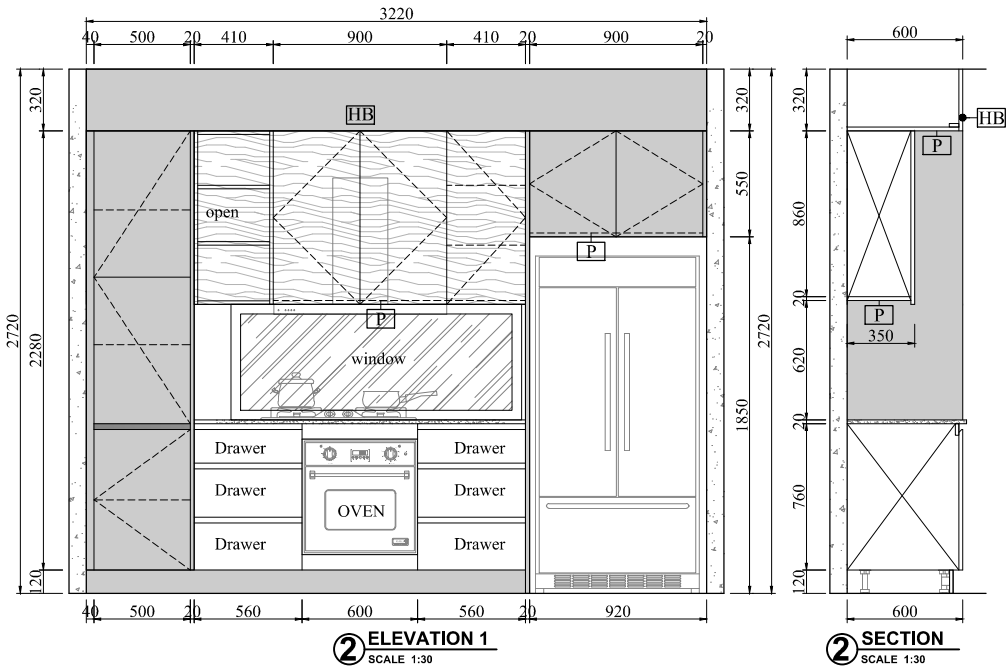

===== = Adjustable shelf

[P~] = Decorative panel

[E] = End panel

[~F] = Filler

[HB] = Headboard

RES. 3 Kitchen


Qty: 1 Set

Color:

[White Box] : White

[Black Box] : Black

[Oak Box] : Oak

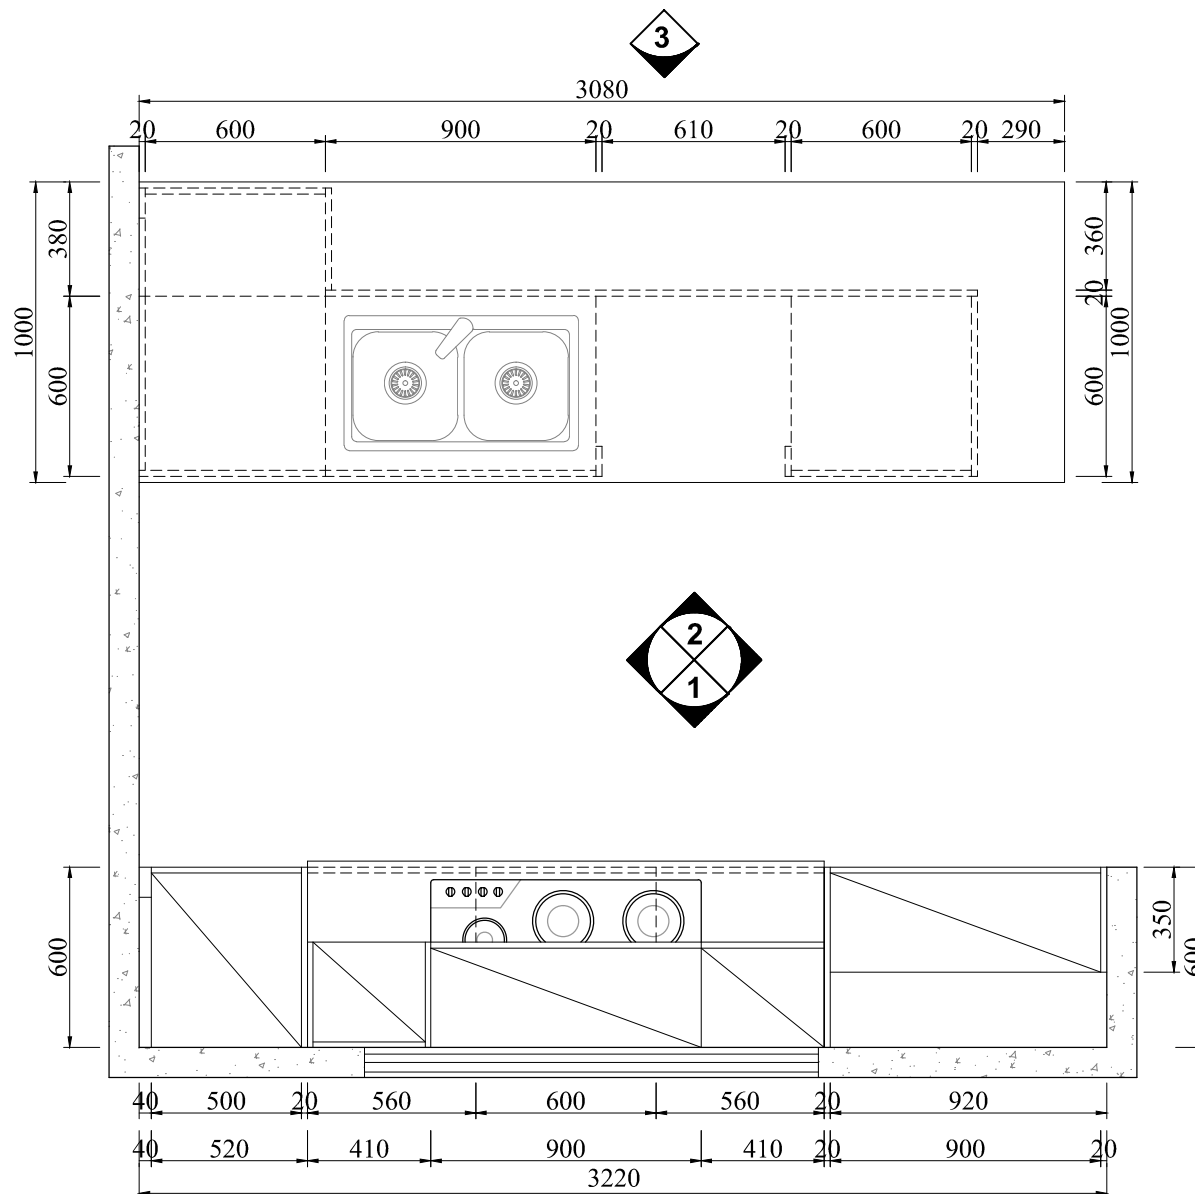

3 KITCHEN PLAN
SCALE 1:30

**NO.6
DAPHNE
STREET
KURRALTA
PARK**

REV	DATE

BFP

Res. 3 Kitchen

Project Name:

Drawing No.:

FD-3176V3

Designed By:

Vincent

Designed Date:

2018-08-14

Audit by

Unit:

mm

Scale:

5/22

**NO.6
DAPHNE
STREET
KURRALTA
PARK**

REV	DATE

BFP

Res. 3 Kitchen

Project Name:

Drawing No.:

FD-3176V3

Designed By:

Vincent

Designed Date:

2018-08-14

Audit by




Unit:

mm

Scale:

6/22

Color:
 : White
 : Black
 : Oak

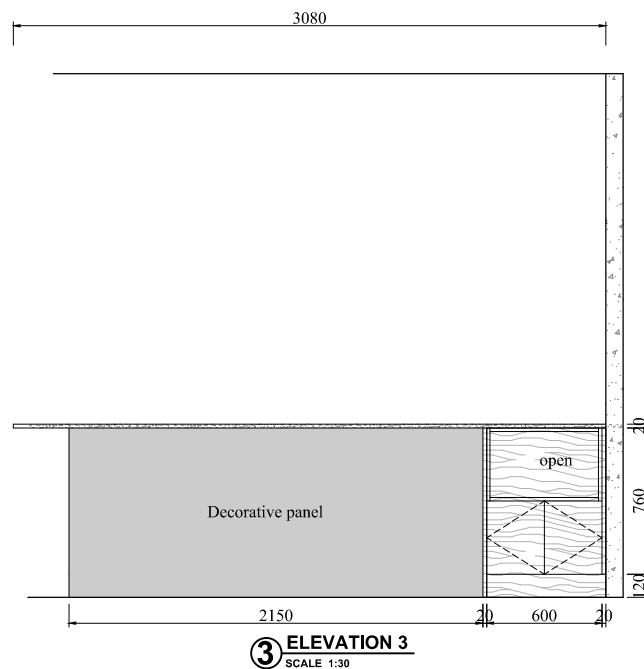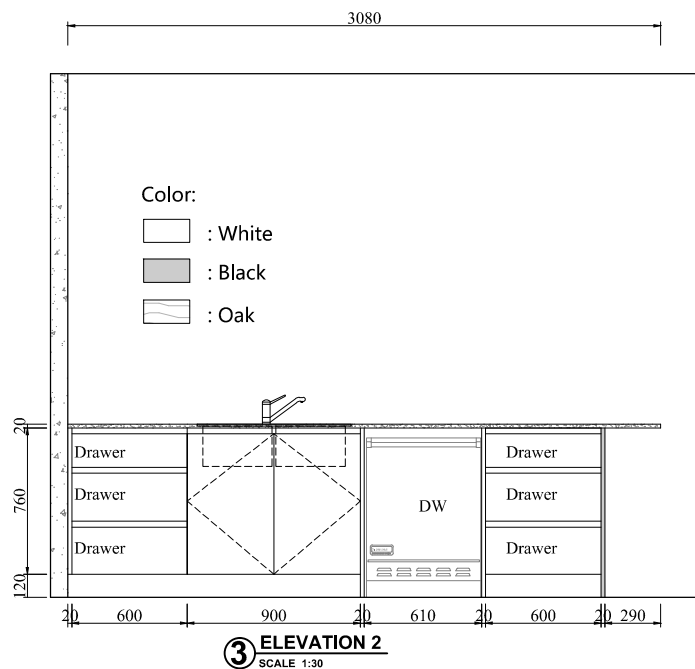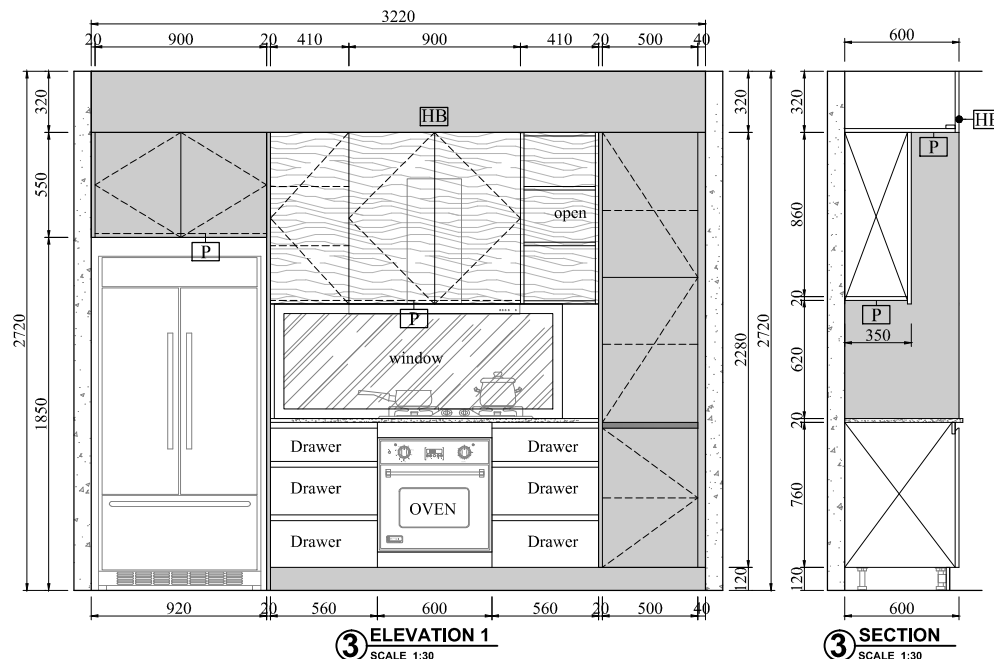

**NO.6
DAPHNE
STREET
KURRALTA
PARK**

REV	DATE

BFP

Res. 4 Kitchen

Project Name:

Drawing No.:

FD-3176V3

Designed By:

Vincent

Designed Date:

2018-08-14

Audit by

Unit:

mm

Scale:

7/22

----- = Adjustable shelf

[P~] = Decorative panel

[E] = End panel

[~F] = Filler

[HB] = Headboard

RES. 4 Kitchen


Qty: 1 Set

Color:




[White] : White

[Black] : Black

[Oak] : Oak

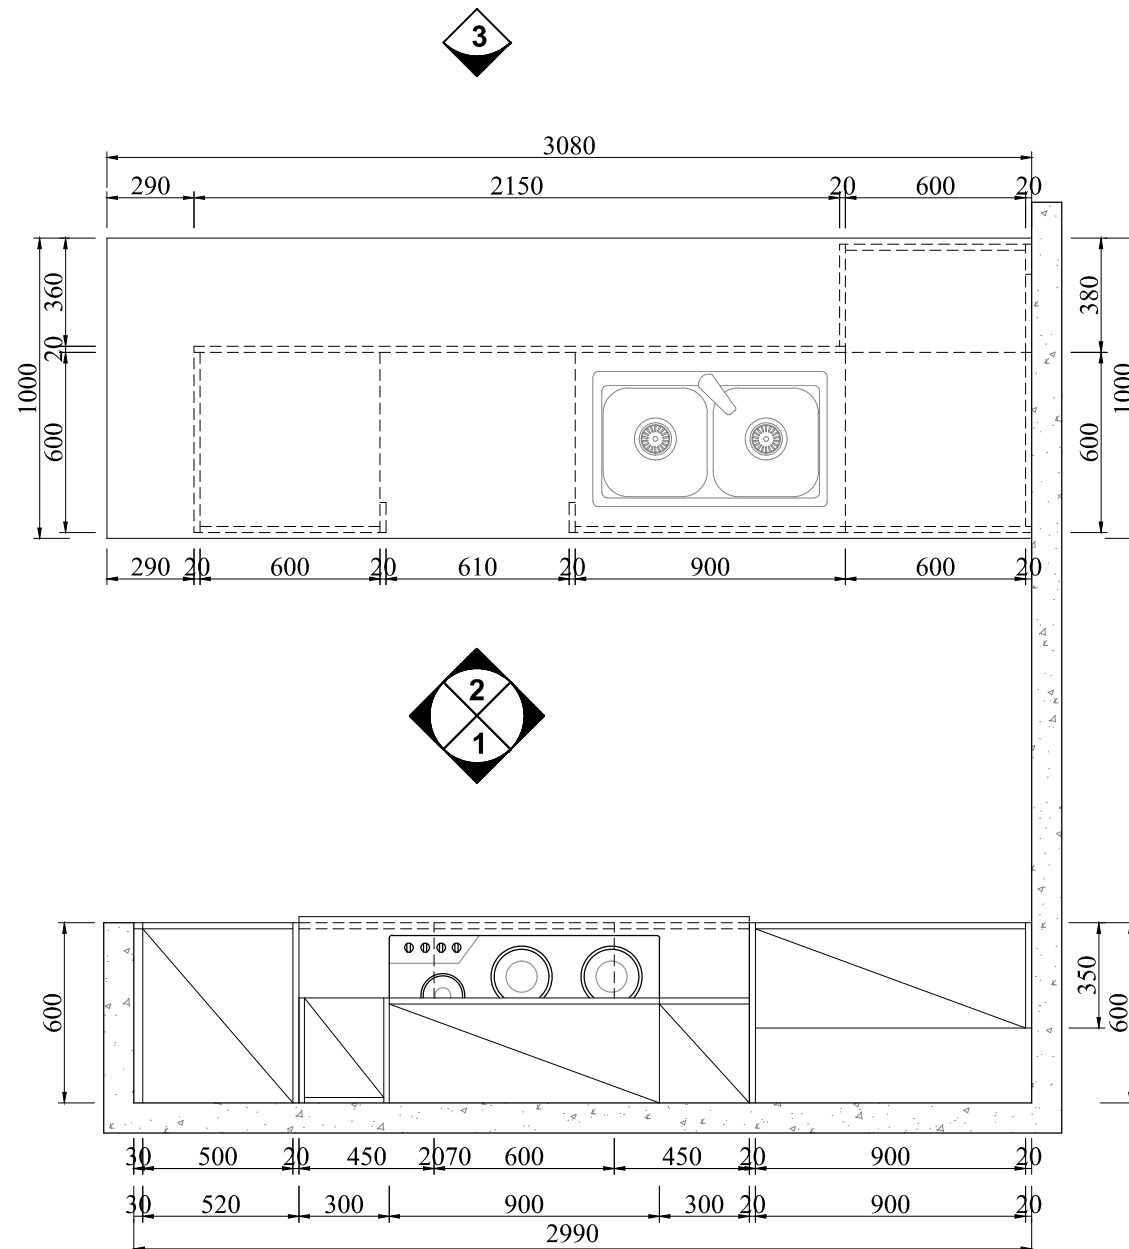

4 KITCHEN PLAN
SCALE 1:30

 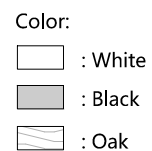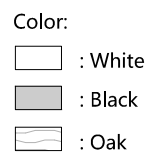

REV	DATE

Res. 4 Kitchen

Project Name:

Drawing No.:

FD-3176V3

Designed By:

Vincent

Designed Date:

2018-08-14

Audit by

Unit:

mm

Scale:

8/22

**NO.6
DAPHNE
STREET
KURRALTA
PARK**

REV	DATE

BFP

BBQ 1

Project Name:

Drawing No.:
FD-3176V3

Designed By:
Vincent


Designed Date:
2018-08-14

Audit by


Unit:
mm

Scale:

9/22

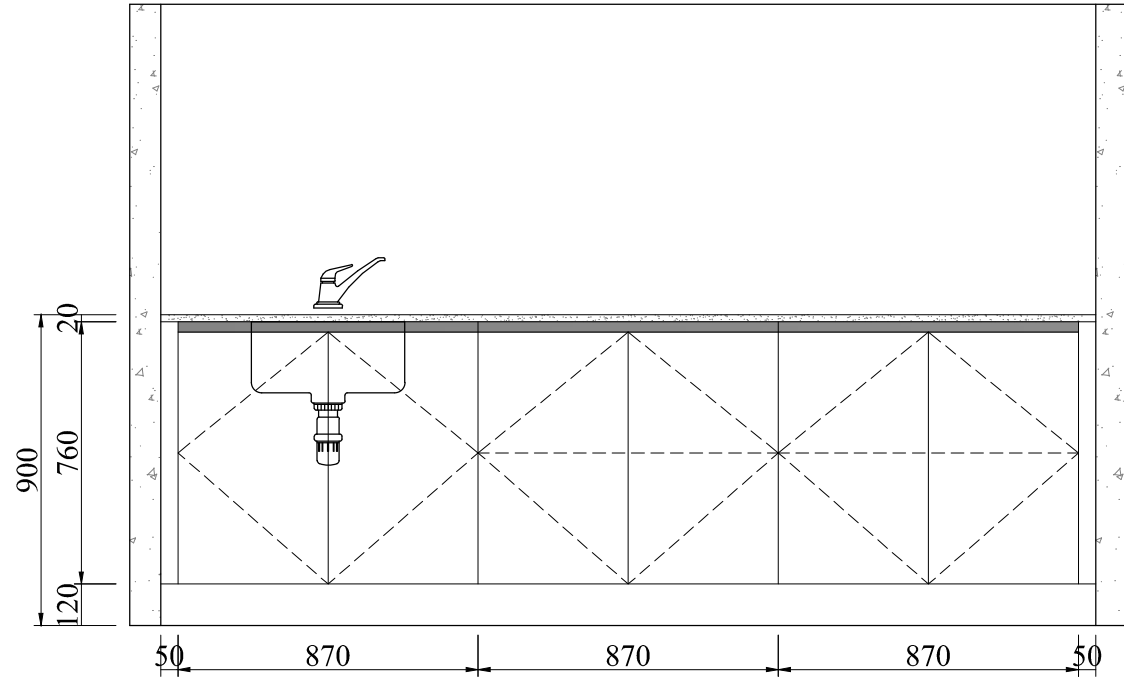

5 ELEVATION
SCALE 1:30

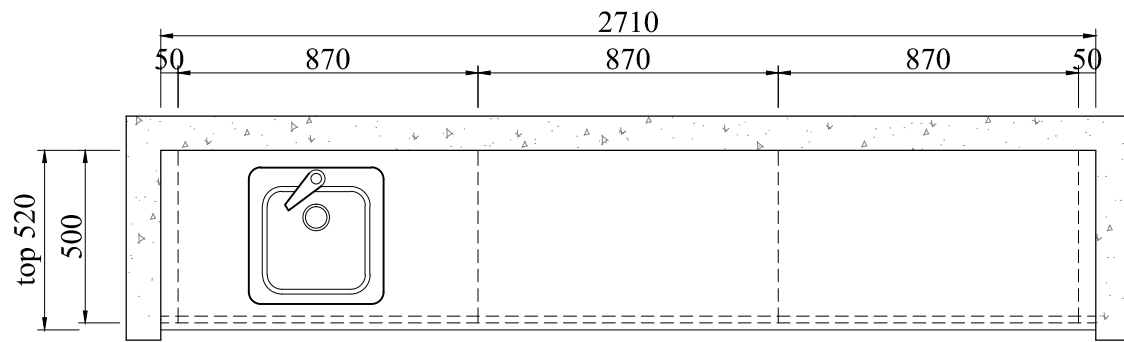

5 BBQ PLAN
SCALE 1:30

- ===== = Adjustable shelf
- P~ = Decorative panel
- E = End panel
- ~F = Filler
- HB = Headboard
- BBQ 1**
- (Res. 1,2)**
- Qty: 2 Sets**

**NO.6
DAPHNE
STREET
KURRALTA
PARK**

REV	DATE

BFP

BBQ 2

Project Name:

Drawing No.:

FD-3176V3

Designed By:

Vincent

Designed Date:

2018-08-14


Audit by

Unit:


mm

Scale:

10/22

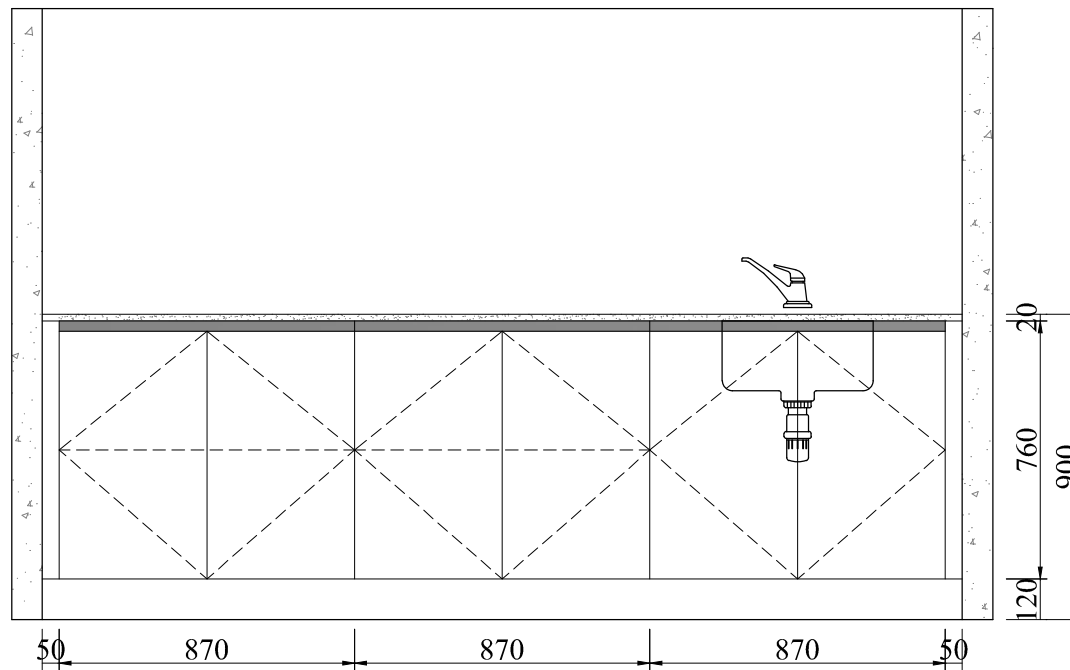

6 ELEVATION
SCALE 1:30

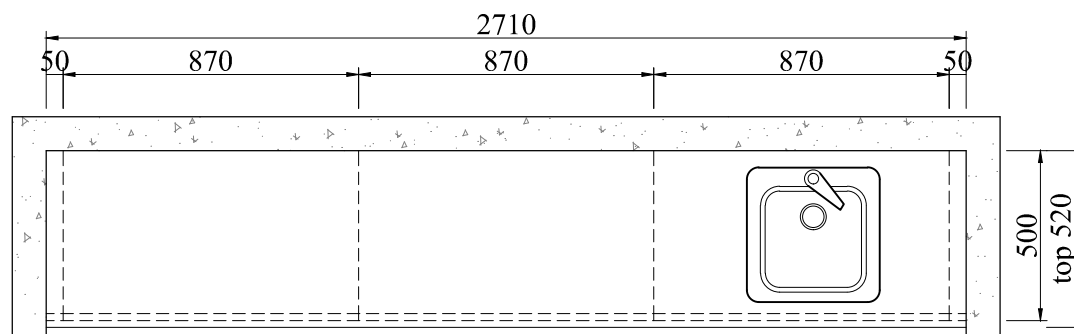

6 BBQ PLAN
SCALE 1:30

===== = Adjustable shelf

[P~] = Decorative panel

[E] = End panel

[~F] = Filler

[HB] = Headboard

BBQ 2


(Res. 3,4)

Qty: 2 Sets


- ==== = Adjustable shelf
 [P~] = Decorative panel
 [E] = End panel
 [~F] = Filler
 [HB] = Headboard

RES. 1 Laundry

Qty: 1 Set

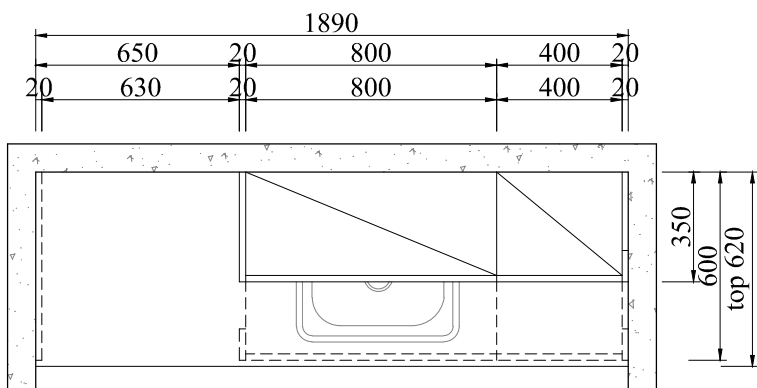

7 LAUNDRY PLAN
 SCALE 1:30

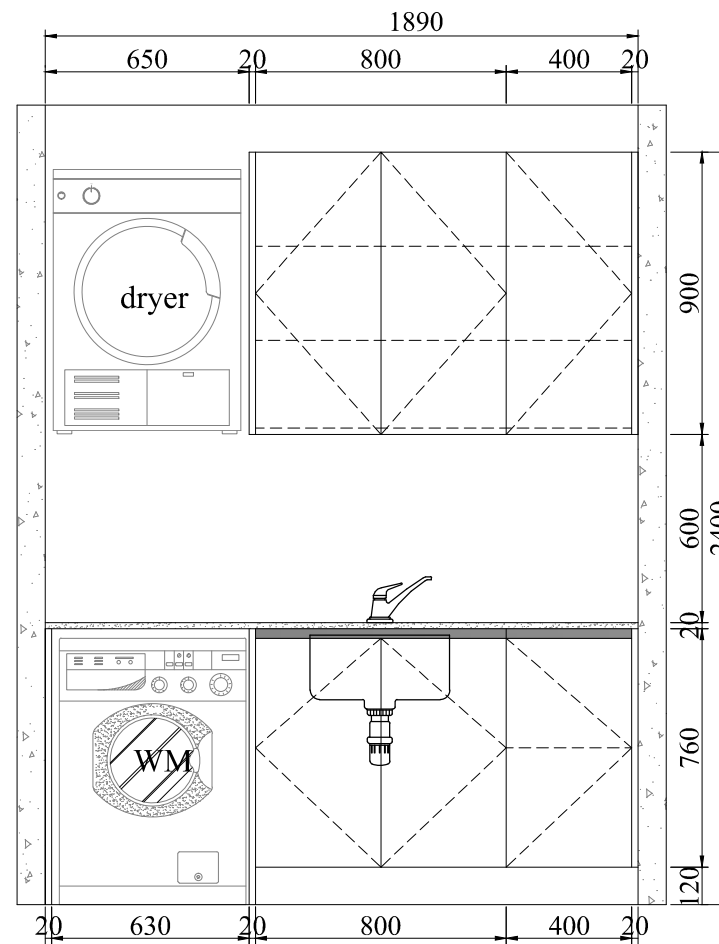

7 ELEVATION 1
 SCALE 1:30

**NO.6
 DAPHNE
 STREET
 KURRALTA
 PARK**

REV	DATE

BFP

RES. 1 Laundry

Project Name:

Drawing No.:

FD-3176V3

Designed By:

Vincent

Designed Date:

2018-08-14

Audit by

Unit:

mm

Scale:

11/22

REV	DATE

RES. 2 Laundry

Project Name:

Drawing No.:

FD-3176V3

Designed By:

Vincent

Designed Date:

2018-08-14

Audit by

Unit:


mm

Scale:

12/22


RES. 2 Laundry

Qty: 1 Set

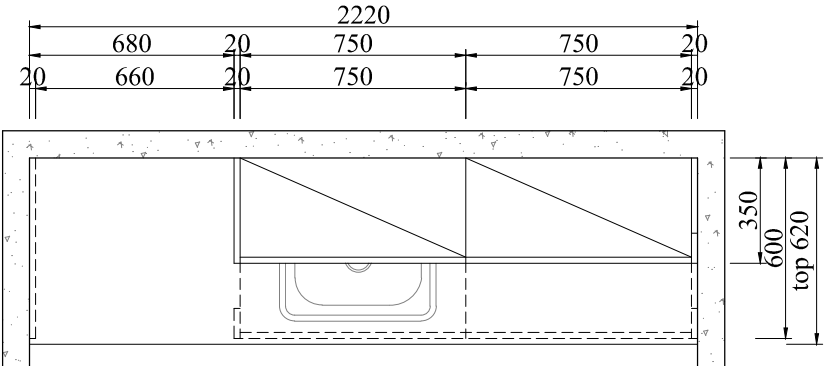

8 LAUNDRY PLAN

SCALE 1:30

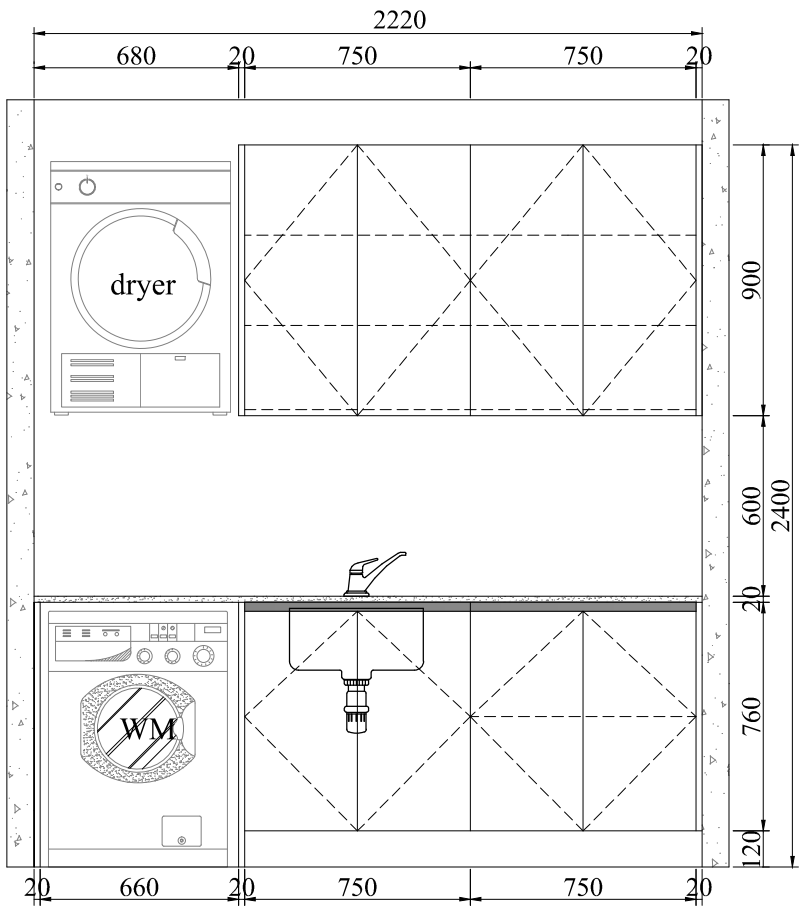


8 ELEVATION 1
SCALE 1:30


- ===== = Adjustable shelf
 [P~] = Decorative panel
 [E] = End panel
 [~F] = Filler
 [HB] = Headboard

RES. 3 Laundry

Qty: 1 Set

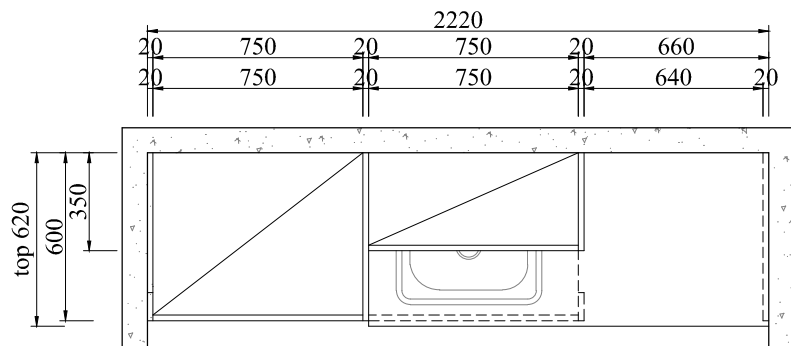

9 LAUNDRY PLAN
 SCALE 1:30

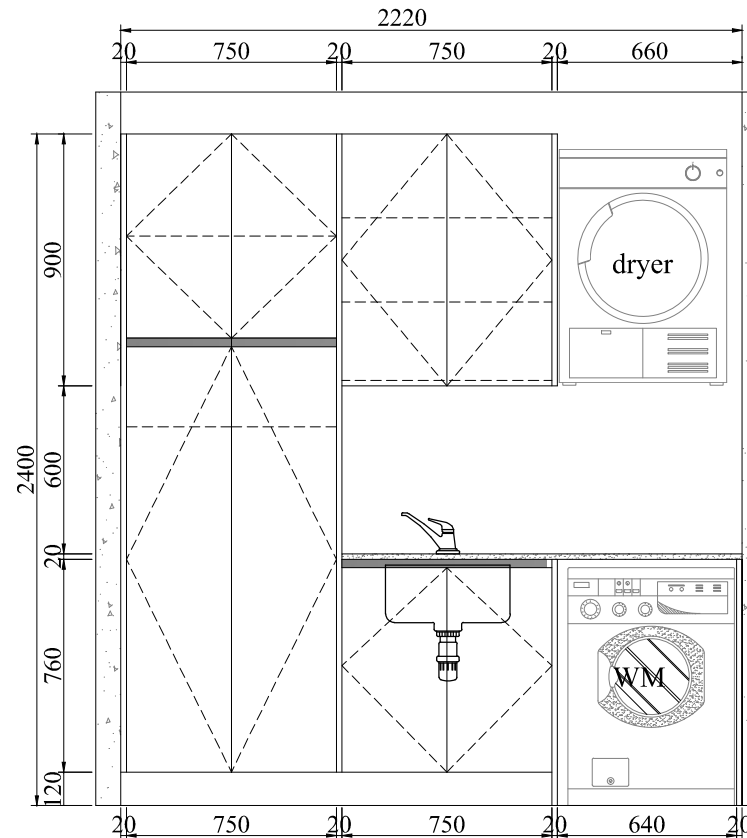

9 ELEVATION 1
 SCALE 1:30

**NO.6
 DAPHNE
 STREET
 KURRALTA
 PARK**

REV	DATE

BFP
 RES. 3 Laundry

Project Name:

Drawing No.:
FD-3176V3

Designed By:
Vincent

Designed Date:
2018-08-14

Audit by

Unit:
 mm


Scale:

13/22


- ===== Adjustable shelf
 [P~] = Decorative panel
 [E] = End panel
 [~F] = Filler
 [HB] = Headboard

RES. 4 Laundry

Qty: 1 Set

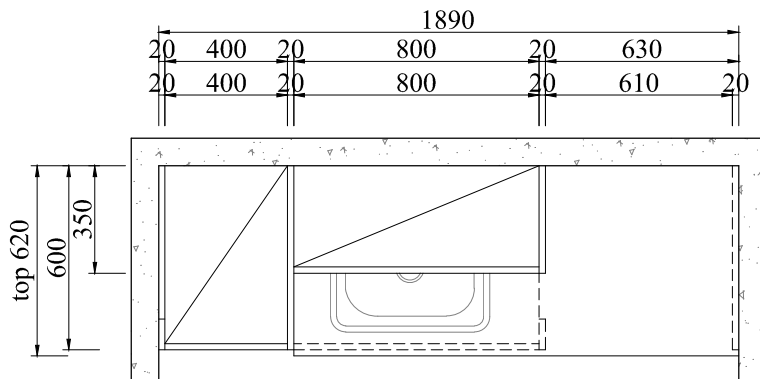

10 LAUNDRY PLAN
 SCALE 1:30

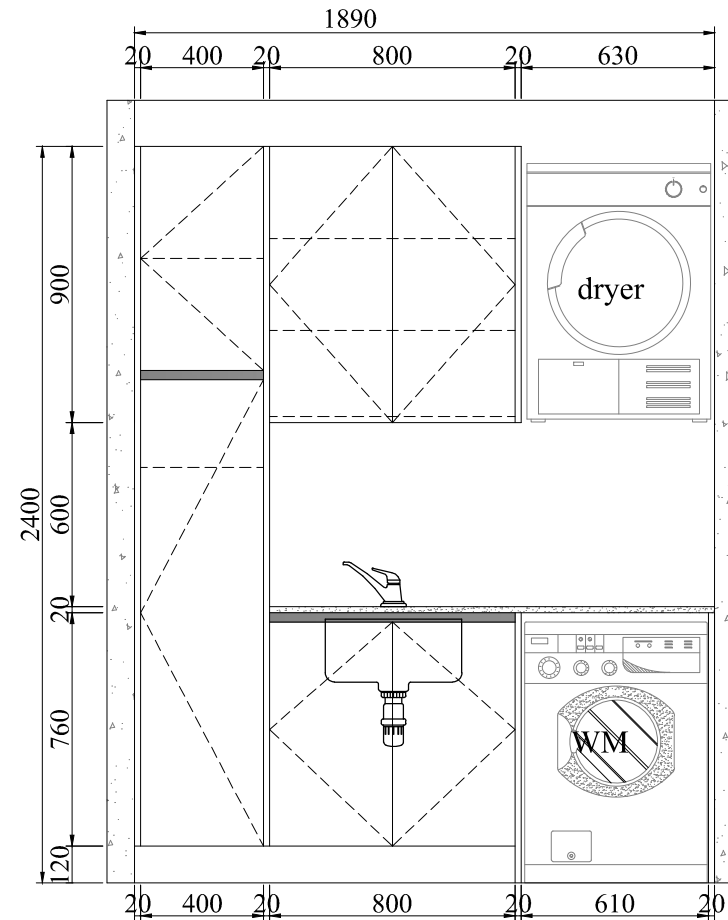

10 ELEVATION 1
 SCALE 1:30

**NO.6
 DAPHNE
 STREET
 KURRALTA
 PARK**

REV	DATE

BFP
 RES. 4 Laundry

Project Name:

Drawing No.:
FD-3176V3

Designed By:
Vincent

Designed Date:
2018-08-14

Audit by

Unit:
 mm

Scale:

14/22

**NO.6
DAPHNE
STREET
KURRALTA
PARK**

REV	DATE

BFP

**RES. 1 & 4
Linen 1**

Project Name:

Drawing No.:
FD-3176V3

Designed By:
Vincent

Designed Date:
2018-08-14


Audit by

Unit:
mm


Scale:

- ===== Adjustable shelf
- [P~] = Decorative panel
- [E] = End panel
- [~F] = Filler
- [HB] = Headboard


RES. 1 Linen 1
RES. 4 Linen 1
Qty: 2 Sets

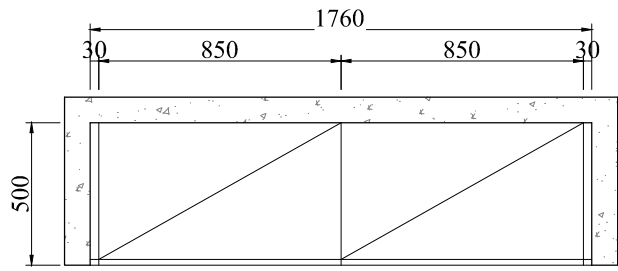

11 LINEN PLAN
SCALE 1:30

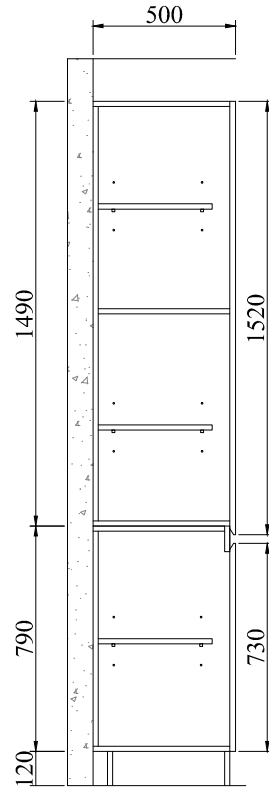

11 SECTION
SCALE 1:30

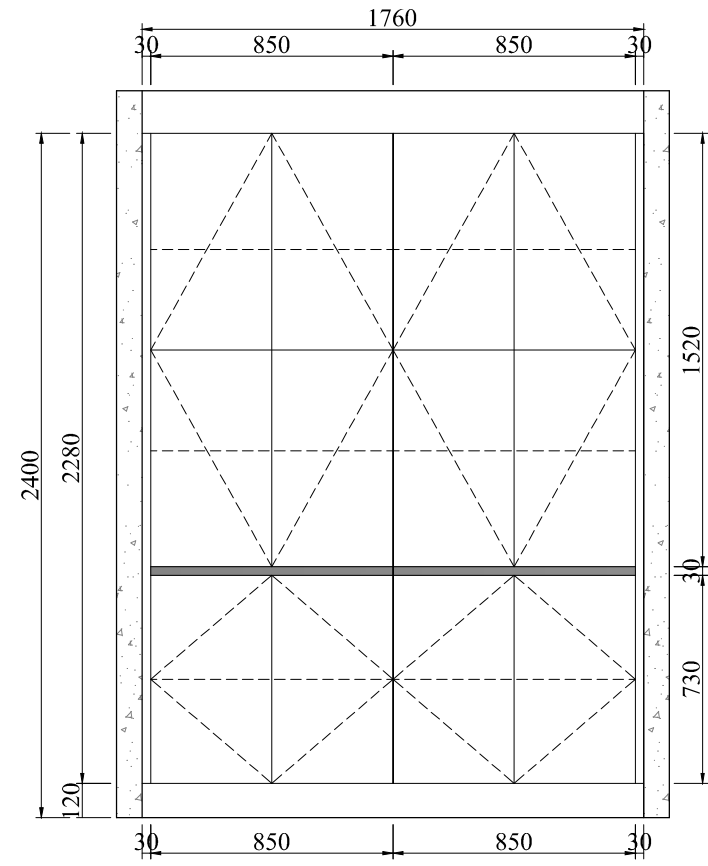

11 ELEVATION
SCALE 1:30

**NO.6
DAPHNE
STREET
KURRALTA
PARK**

REV	DATE

BFP

**RES. 1 & 4
Linen 2**

Project Name:

Drawing No.:

FD-3176V3

Designed By:

Vincent

Designed Date:

2018-08-14

Audit by

Unit:

mm

Scale:

16/22

===== Adjustable shelf

P~ = Decorative panel

E = End panel


~F = Filler

HB = Headboard


RES. 1 Linen 2

RES. 4 Linen 2

Qty: 1 Sets

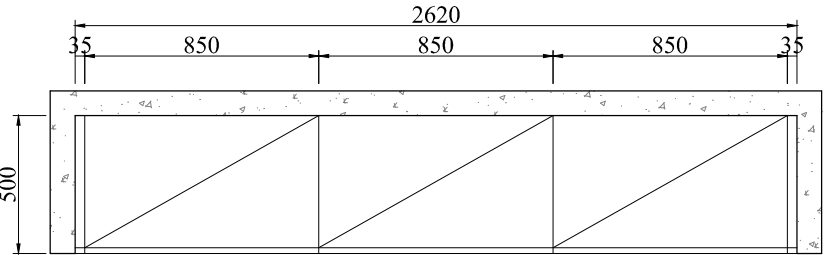

12 LINEN PLAN
SCALE 1:30

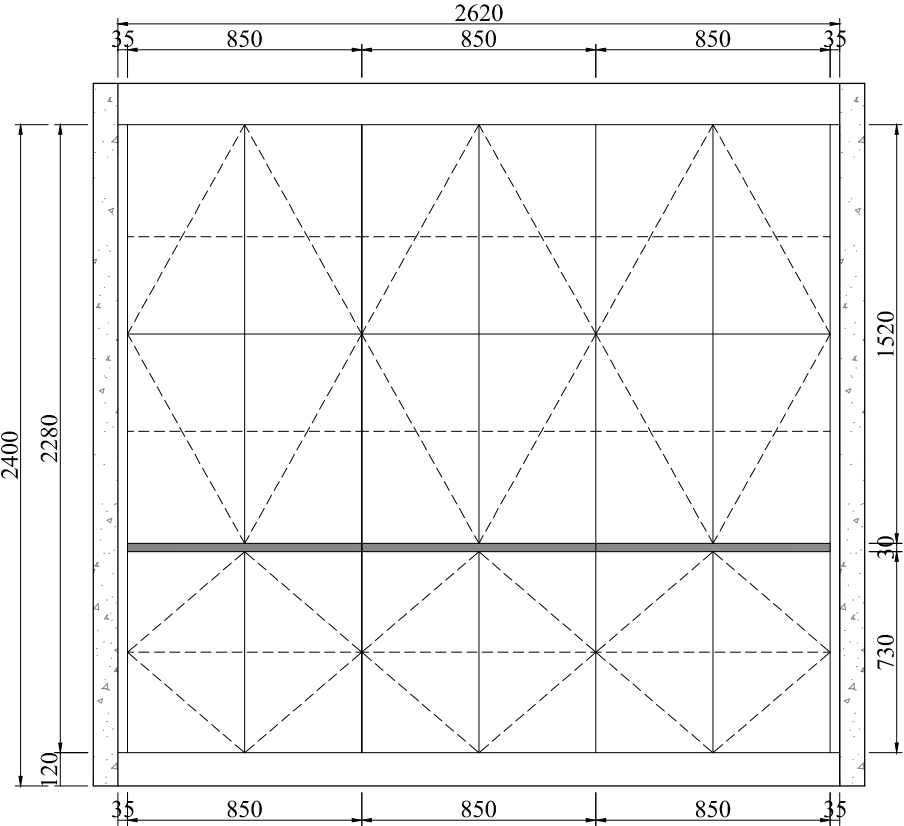


12 ELEVATION
SCALE 1:30

- ==== = Adjustable shelf
 [P~] = Decorative panel
 [E] = End panel
 [~F] = Filler
 [HB] = Headboard


RES. 1 Linen 3

RES. 4 Linen 3


Qty: 2 Sets

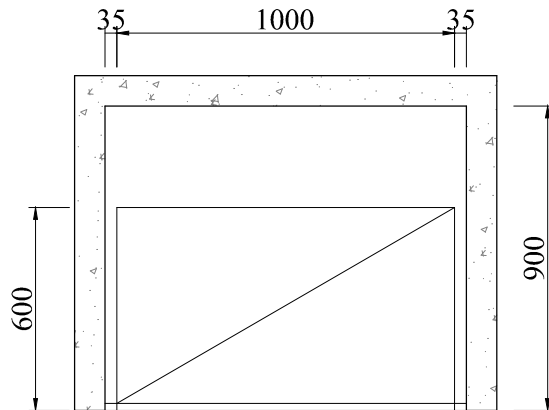

13 LINEN PLAN
SCALE 1:30

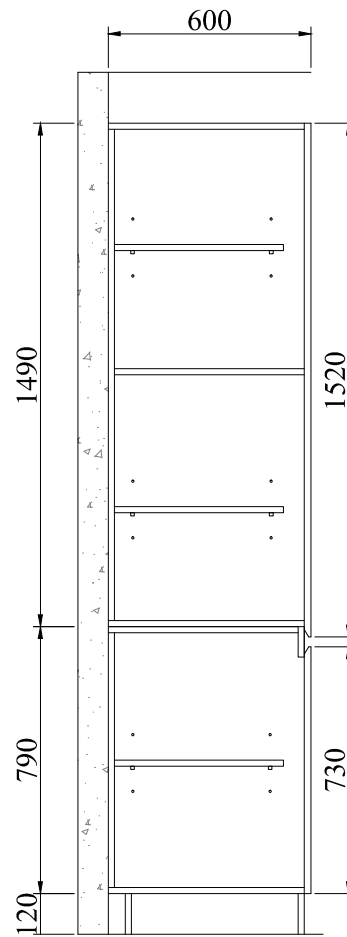

13 SECTION
SCALE 1:30

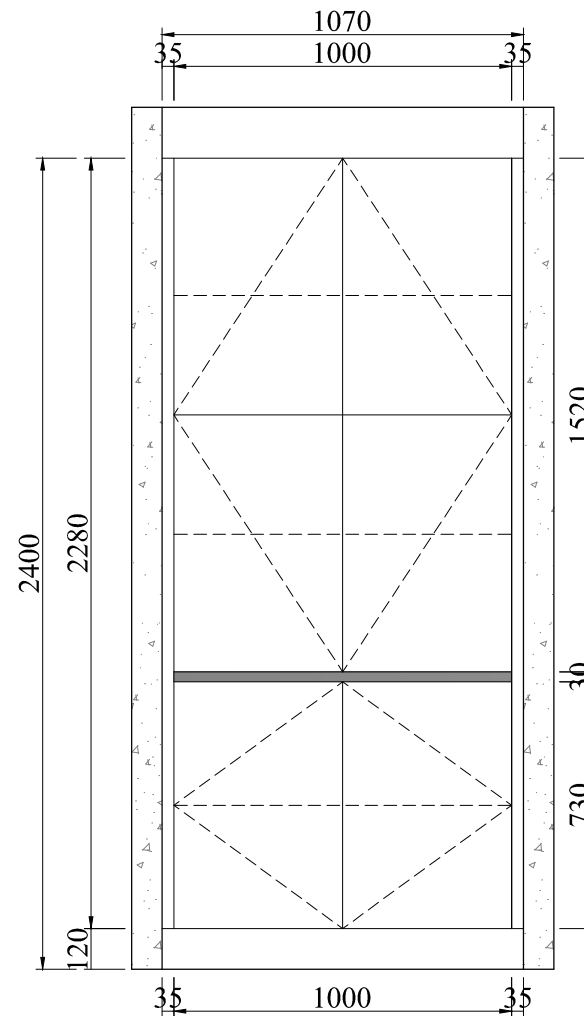

13 ELEVATION
SCALE 1:30

**NO.6
 DAPHNE
 STREET
 KURRALTA
 PARK**

REV	DATE

BFP

**RES. 1 & 4
 Linen 3**

Project Name:

Drawing No.:

FD-3176V3

Designed By:

Vincent

Designed Date:

2018-08-14


Audit by

Unit:


mm

Scale:


17/22

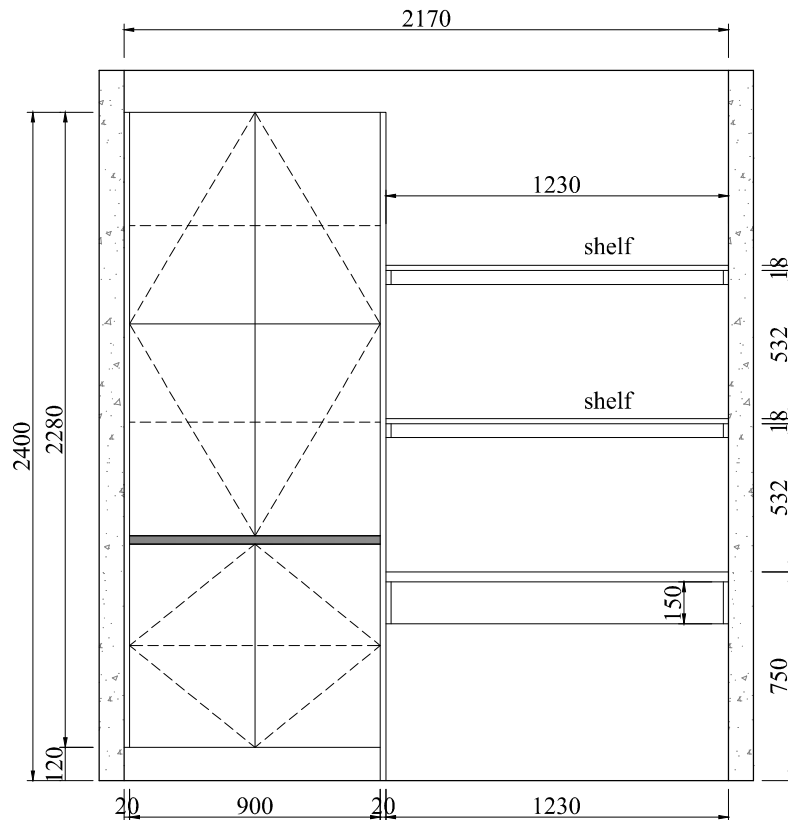

14 ELEVATION
SCALE 1:30

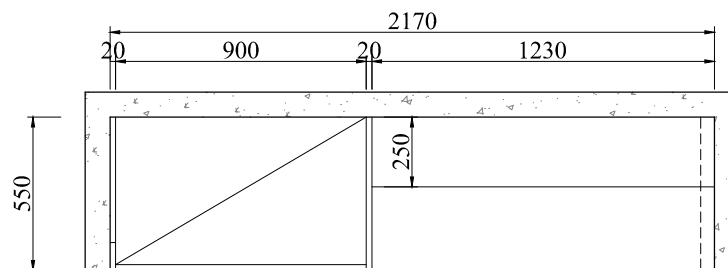

14 STUDY PLAN
SCALE 1:30

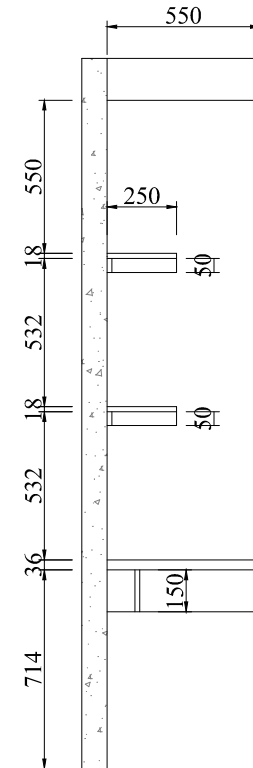

14 SECTION
SCALE 1:30

==== = Adjustable shelf

[P~] = Decorative panel

[E] = End panel

[~F] = Filler

[HB] = Headboard

RES. 2 Linen

Qty: 1 Set

**NO.6
DAPHNE
STREET
KURRALTA
PARK**

REV	DATE

BFP

RES. 2 Linen

Project Name:

Drawing No.:

FD-3176V3

Designed By:

Vincent

Designed Date:

2018-08-14


Audit by

Unit:


mm

Scale:


18/22

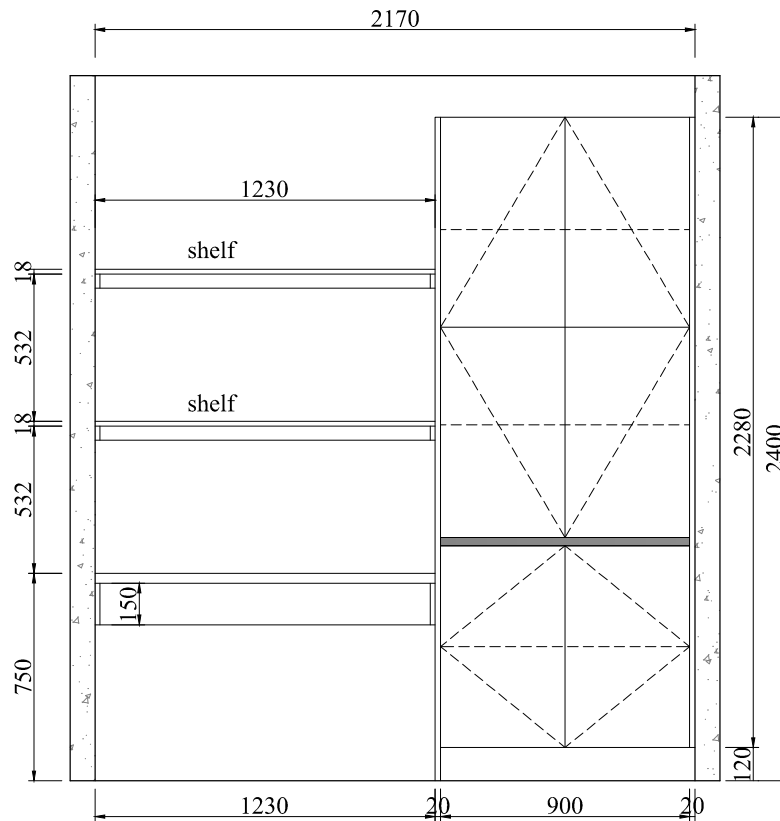

15 ELEVATION
SCALE 1:30

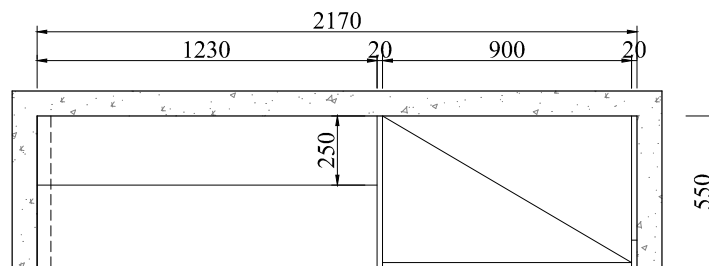

15 STUDY PLAN
SCALE 1:30

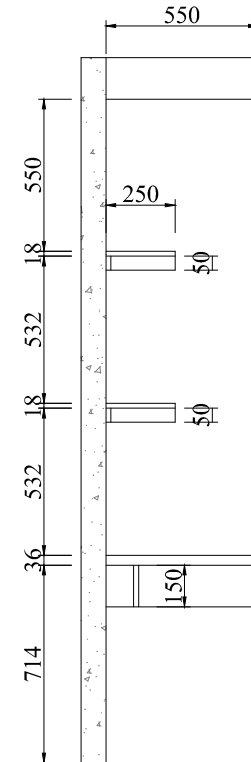

15 SECTION
SCALE 1:30

==== = Adjustable shelf

P~ = Decorative panel

E = End panel

~F = Filler

HB = Headboard

RES. 3 Linen

Qty: 1 Set

**NO.6
DAPHNE
STREET
KURRALTA
PARK**

REV	DATE

BFP

RES. 3 Linen

Project Name:

Drawing No.:

FD-3176V3

Designed By:

Vincent

Designed Date:

2018-08-14

Audit by

Unit:

mm

Scale:

19/22

**NO.6
DAPHNE
STREET
KURRALTA
PARK**

REV	DATE

BFP

**RES. 1 & 4
Study desk**

Project Name:

Drawing No.:
FD-3176V3

Designed By:
Vincent



Designed Date:
2018-08-14

Audit by

Unit:
mm

Scale:




20/22

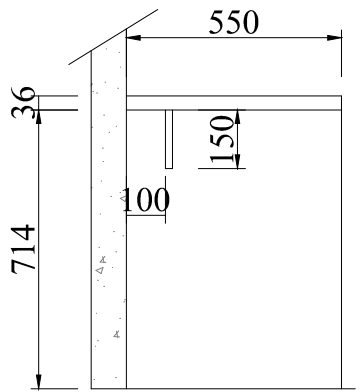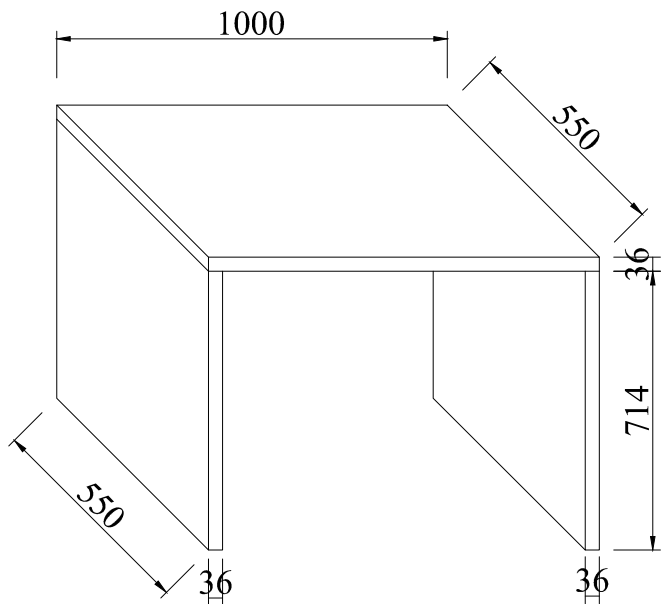

16 SECTION
SCALE 1:30

- ===== = Adjustable shelf
- P~** = Decorative panel
- E** = End panel
- ~F** = Filler
- HB** = Headboard

RES. 1 Study desk
RES. 4 Study desk
Qty: 2 Sets

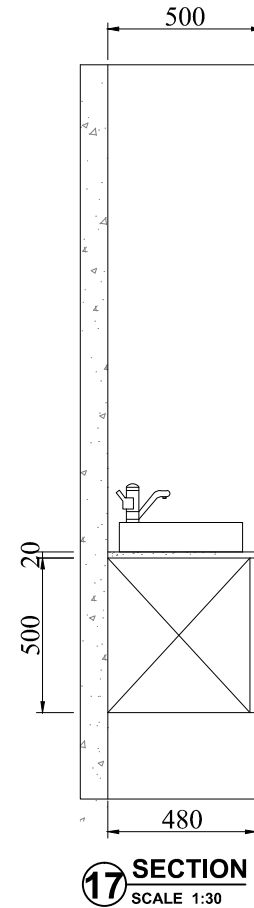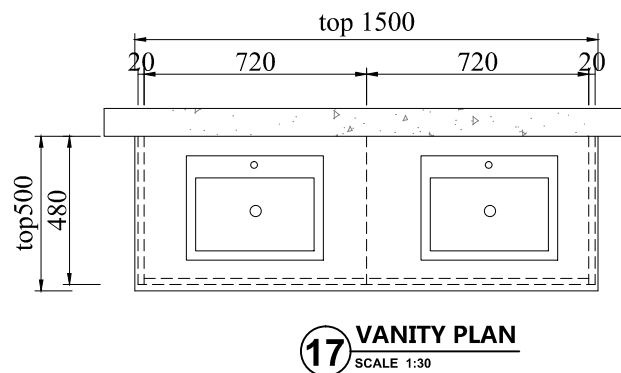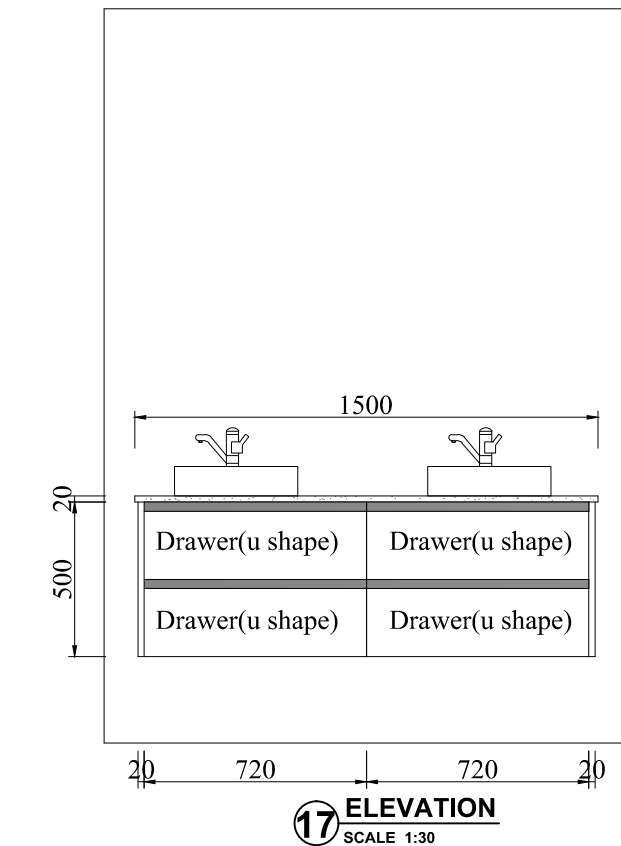

==== = Adjustable shelf

P~ = Decorative panel

E = End panel

~F = Filler

HB = Headboard

Vanity 1
(Res. 1,4 ENS)

Qty: 2 Sets

**NO.6
DAPHNE
STREET
KURRALTA
PARK**

REV	DATE

BFP

Vanity 1

Project Name:

Drawing No.:

FD-3176V3

Designed By:

Vincent

Designed Date:

2018-08-14



Audit by

Unit:

mm

Scale:

21/22

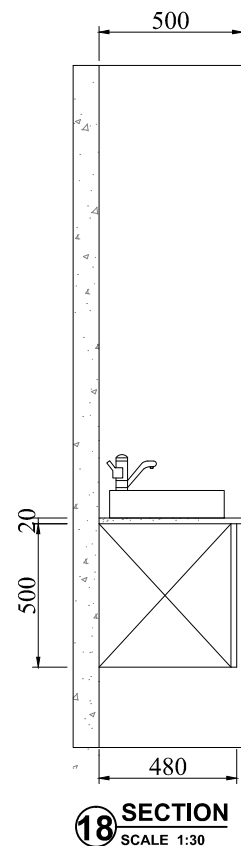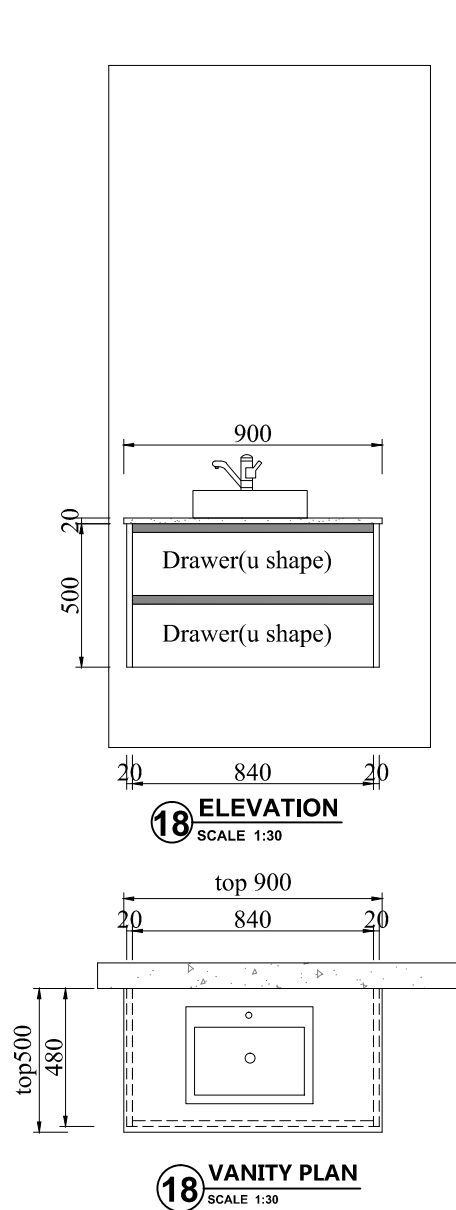

==== = Adjustable shelf
 [P~] = Decorative panel
 [E] = End panel
 [~F] = Filler
 [HB] = Headboard
Vanity 2
 (Res. 2,3 ENS)
 (Res. 1,4 Pwd)
 (Res. 1,2,3,4 bathroom)
 Qty: 8 Sets

**NO.6
 DAPHNE
 STREET
 KURRALTA
 PARK**

REV	DATE

BFP

Vanity 2

Project Name:

Drawing No.:

FD-3176V3

Designed By:

Vincent

Designed Date:

2018-08-14

Audit by

Unit:

mm

Scale:

22/22