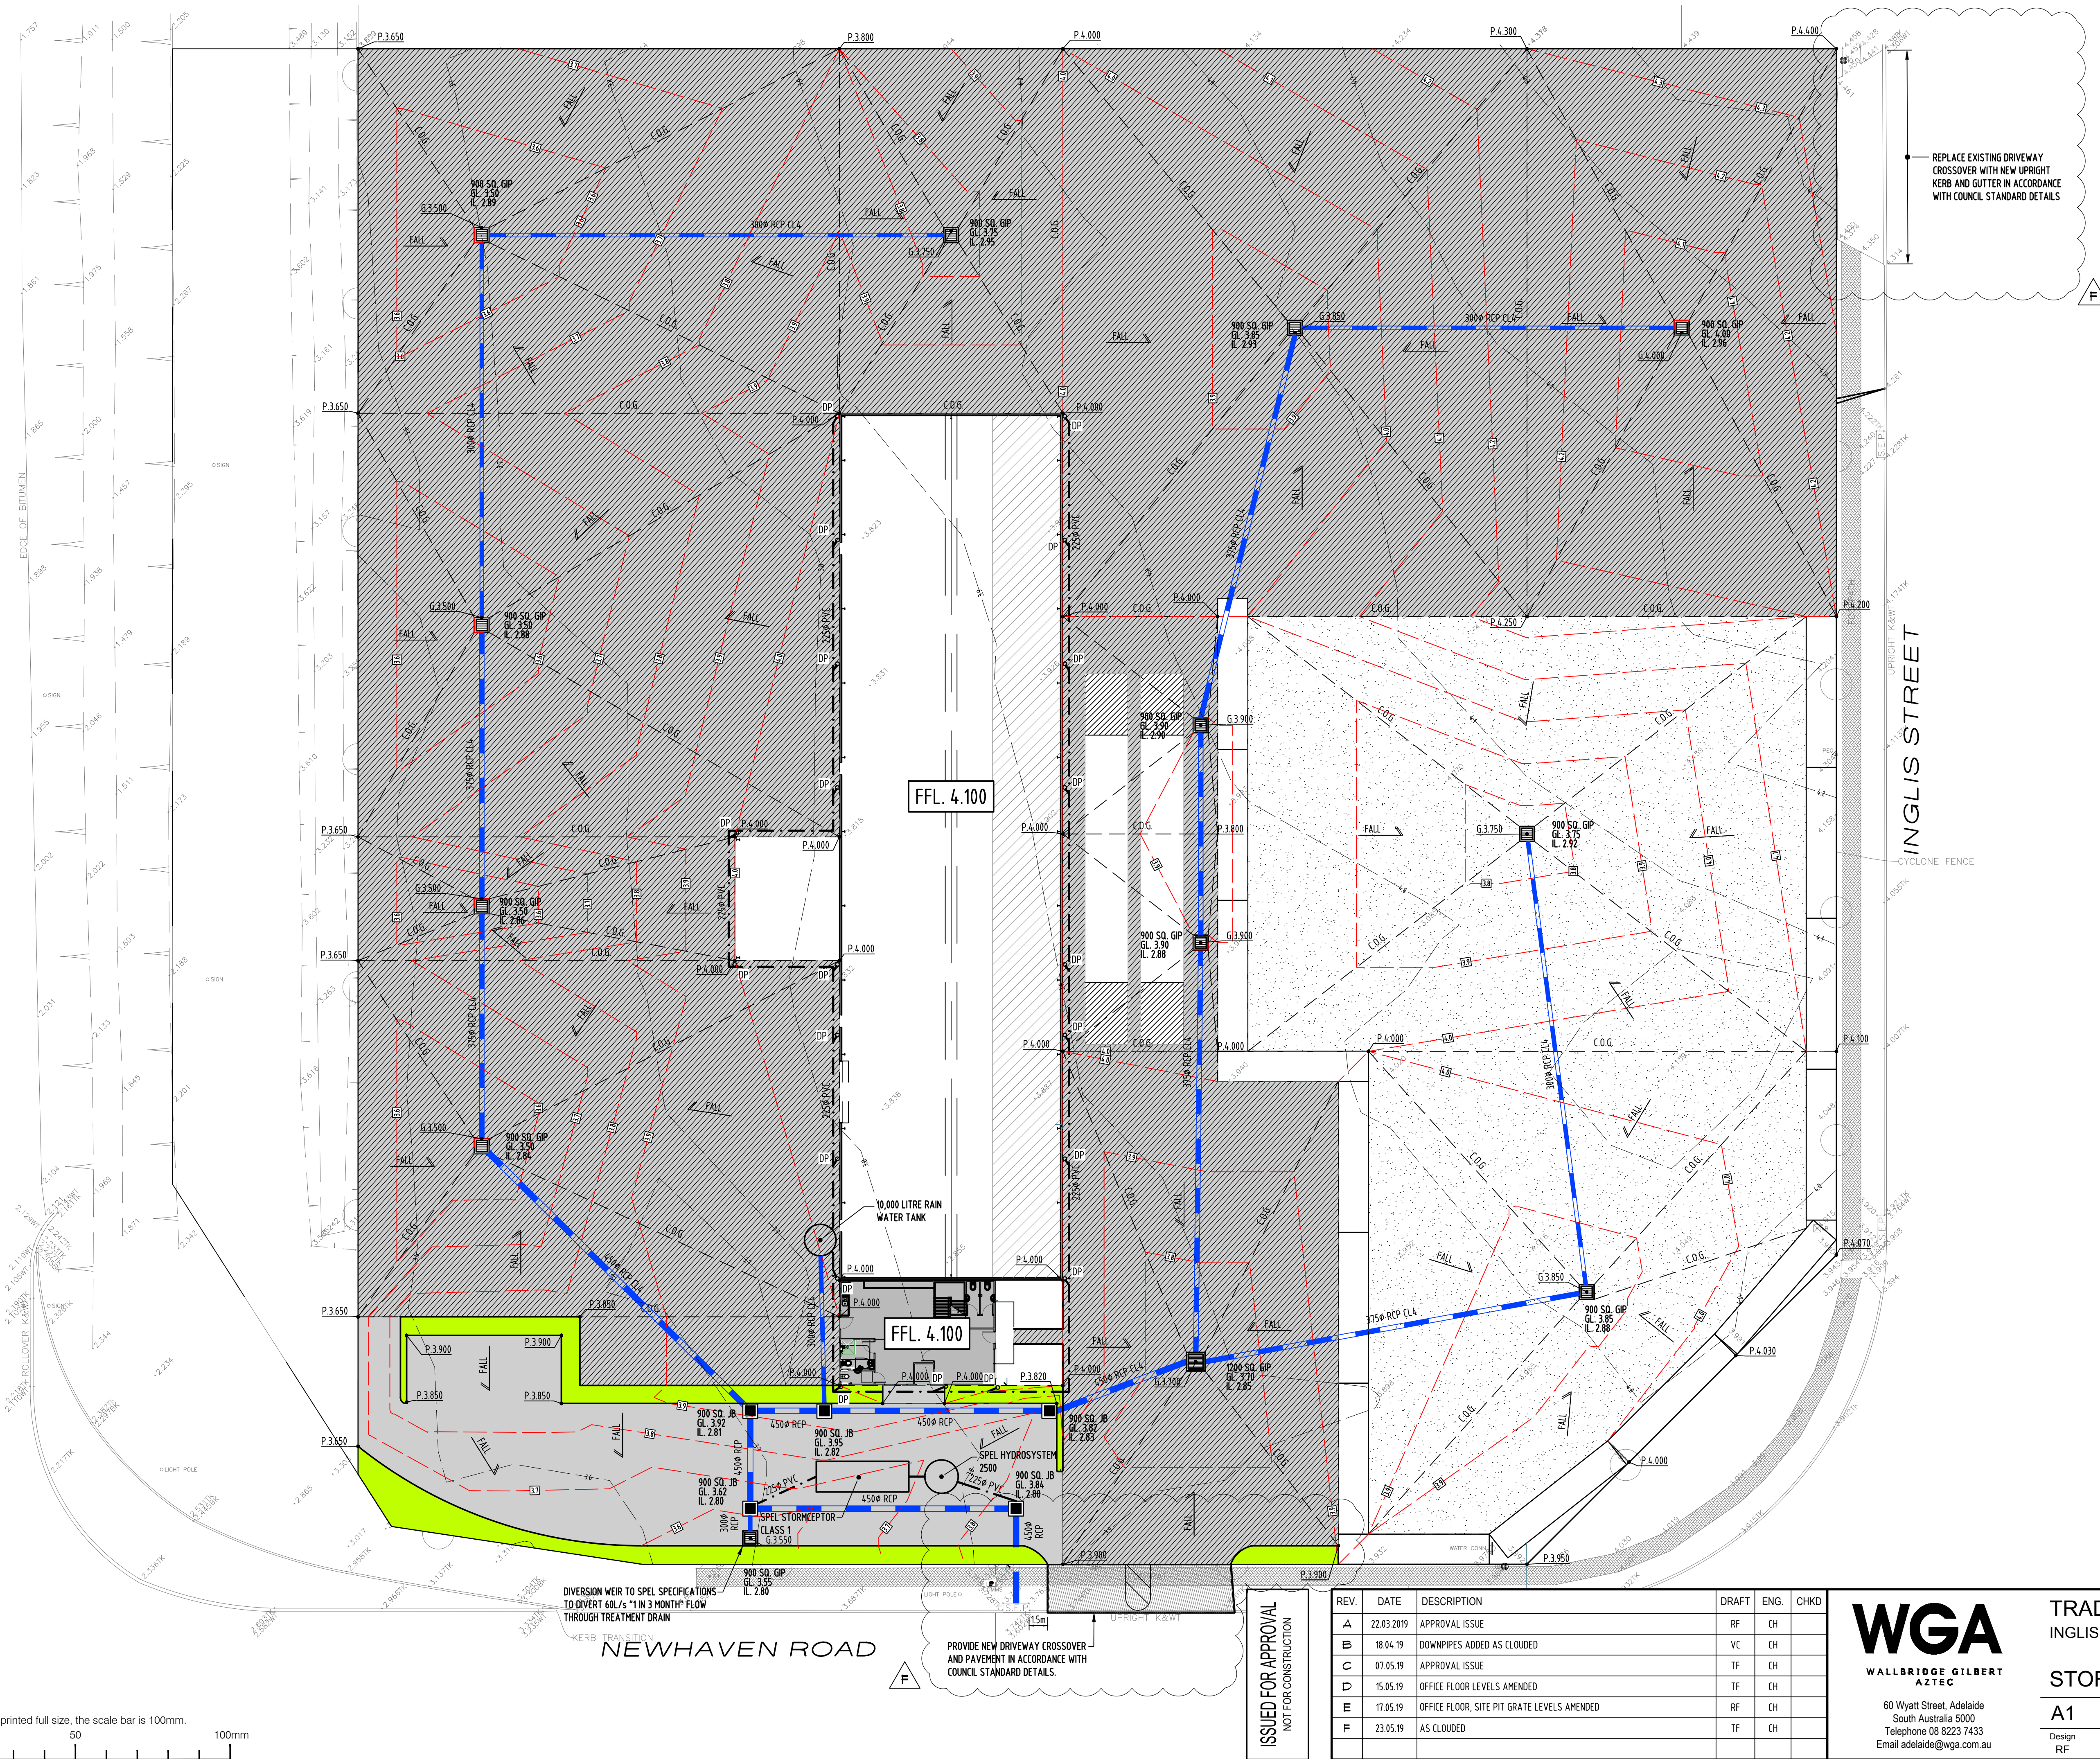
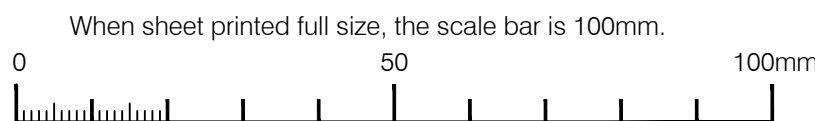
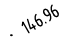

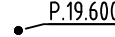







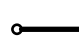


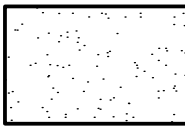

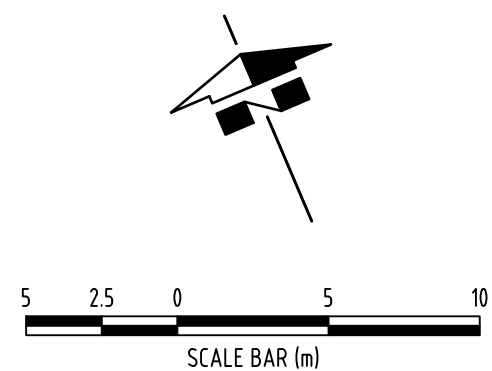


V:\2018\181400-181499\181442 - Inglis Gillman Dev ISR\Drafting\WG181442-C01.dwg, F, 23/5/2019 4:55 PM, TFOster



- # LEGEND:
- | | |
|---|--------------------------------|
|  | EXISTING LEVELS |
|  | EXISTING CONTOURS |
|  | DESIGN LEVELS |
| | P - PAVEMENT |
| | G - GRATE |
|  | DESIGN CONTOURS |
|  | C.O.G. - CHANGE OF GRADE |
|  | STORMWATER PIPE - RCP |
|  | DIRECTION OF FALL TO PAVEMENT |
|  | KERB ONLY |
|  | GRATED INLET PIT (G.) |
|  | JUNCTION BOX (J.B.) |
|  | DOWN PIPE (DP) |
|  | CONCRETE PAVEMENT - HEAVY DUTY |
|  | A.C. PAVEMENT |
|  | COMPACTED SAND - STORAGE AREA |
|  | LANDSCAPING (BY ARCHITECT) |

- ## NOTES:
1. ALL DRAWINGS TO BE READ IN CONJUNCTION WITH THE ARCHITECTS' DRAWINGS, OTHER CONSULTANTS' DRAWINGS & THE SPECIFICATION.
 2. ALL R.C. STORMWATER PIPES ARE TO BE CLASS '4' WITH BEDDING TYPE 'HS2' UNO.
 3. EXISTING SERVICES ARE TO BE LOCATED BY THE CONTRACTOR PRIOR TO COMMENCEMENT OF WORK.
 4. CONTRACTOR TO CONFIRM INVERTS OF ALL EXISTING PIPES & SUMPS PRIOR TO CONNECTING & LAYING OF ALL NEW PIPEWORK.
 5. WALLBRIDGE GILBERT AZTEC ARE NOT RESPONSIBLE FOR DIMENSIONAL SET OUT AND THESE DRAWINGS ARE BASED ON BACKGROUNDS PRODUCED BY OTHER PARTIES. WE ACCEPT NO RESPONSIBILITY FOR ERRORS AND OMISSIONS RELATED TO DIMENSIONAL SET-OUT.



REV.	DATE	DESCRIPTION	DRAFT	ENG.	CHKD
A	22.03.2019	APPROVAL ISSUE	RF	CH	
B	18.04.19	DOWNPIPES ADDED AS CLOUDED	VC	CH	
C	07.05.19	APPROVAL ISSUE	TF	CH	
D	15.05.19	OFFICE FLOOR LEVELS AMENDED	TF	CH	
E	17.05.19	OFFICE FLOOR, SITE PIT GRATE LEVELS AMENDED	RF	CH	
F	23.05.19	AS CLOUDED	TF	CH	

WGA
WALLBRIDGE GILBERT
AZTEC

60 Wyatt Street, Adelaide
South Australia 5000
Telephone 08 8223 7433
Email adelaide@wga.com.au

TRADING METALS WAREHOUSE
INGLIS CIRCUIT, GILMAN

STORMWATER & PAVEMENT PLAN

A1		DOCUMENT NUMBER	
		Project Number	Sheet No. Rev.
Design RF	Drawn RF	WGA181442	C01 F