



**1 ELEVATION**  
SCALE 1:30

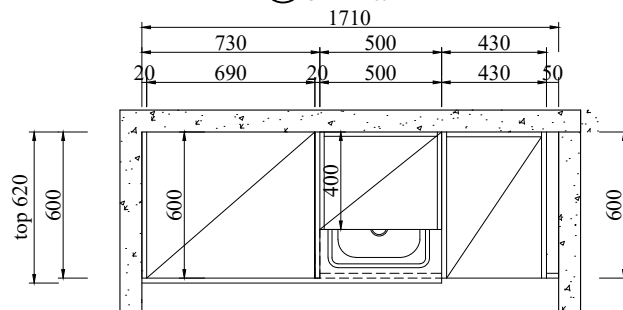

**1 LAUNDRY PLAN**  
SCALE 1:30

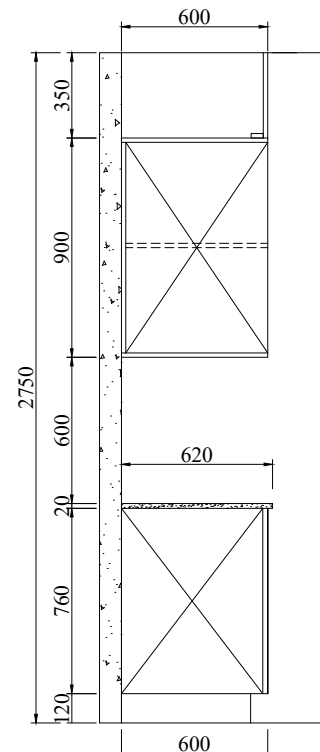

**1 SECTION**  
SCALE 1:30

- ===== Adjustable shelf
- [P~] = Decorative panel
- [E] = End panel
- [~F] = Filler
- [HB] = Headboard

Apt 2.01 Laundry  
Door color: BLC-08A Pure white high gloss  
Benchtop: BS2001  
Qty: 1 Set

**Hyde Park  
Place  
Order 2**

REV	DATE

**BFP**

**Apt 2.01  
Laundry**

Project Name:

Drawing No.:  
**FD-3253V17**  
**-laundry&linen**

Designed By:  
**Vincent**

Designed Date:  
**2020-10-23**

Audit by

Unit:  
**mm**

Scale:

**1/22**

===== Adjustable shelf

[P~] = Decorative panel

[E] = End panel


[~F] = Filler

[HB] = Headboard


Apt 2.01 Linen

Qty: 1 Set


Door color: BLC-08A Pure white high gloss

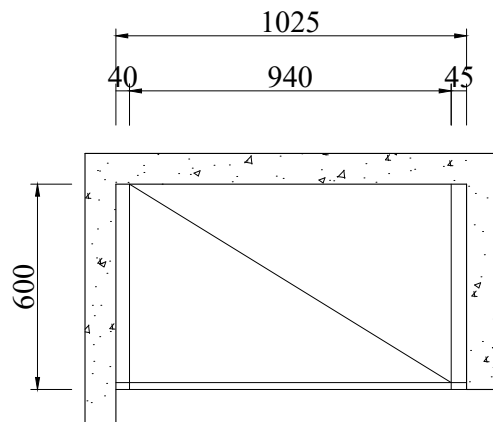

**2 LINEN PLAN**  
SCALE 1:30

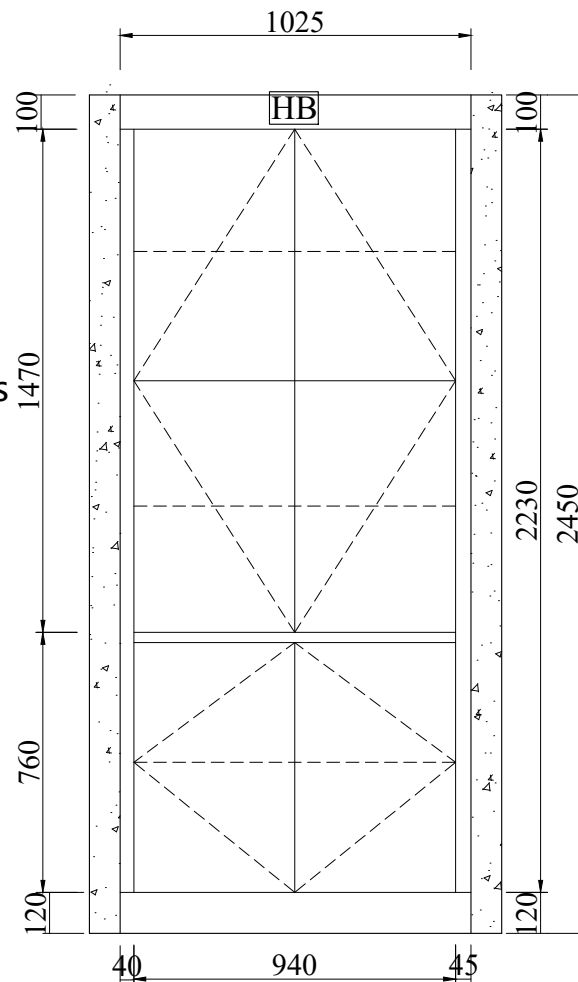

**2 ELEVATION**  
SCALE 1:30

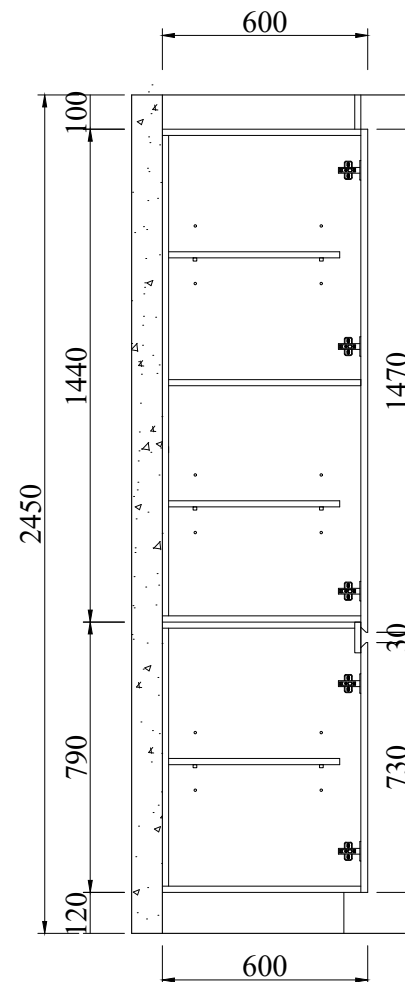

**2 SECTION**  
SCALE 1:30

**Hyde Park  
Place  
Order 2**

REV	DATE

**BFP**

**Apt 2.01  
Linen**

Project Name:

Drawing No.:  
**FD-3253V17**  
**-laundry&linen**

Designed By:  
**Vincent**


Designed Date:  
**2020-10-23**

Audit by


Unit:  
**mm**

Scale:


**2/22**

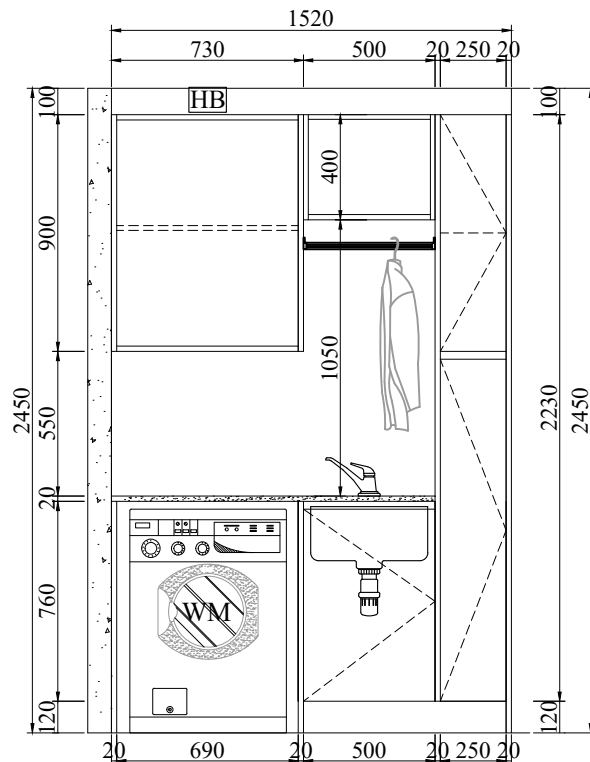

**3 ELEVATION**  
SCALE 1:30

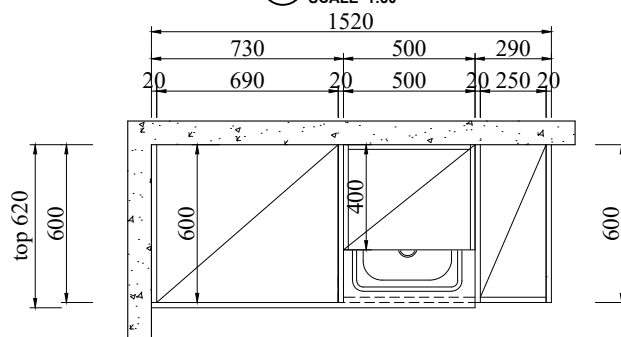

**3 LAUNDRY PLAN**  
SCALE 1:30

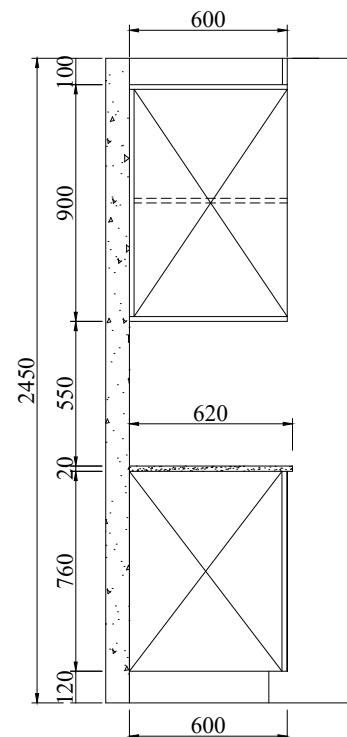

**3 SECTION**  
SCALE 1:30

- ==== = Adjustable shelf
- [P~] = Decorative panel
- [E] = End panel
- [~F] = Filler
- [HB] = Headboard

Apt 2.02 Laundry  
Door color: BLC-08A Pure white high gloss  
Benchtop: BS2001  
Qty: 1 Set

**Hyde Park  
Place  
Order 2**

REV	DATE

**BFP**

**Apt 2.02  
Laundry**

Project Name:

Drawing No.:  
**FD-3253V17**  
**-laundry&linen**

Designed By:

**Vincent**

Designed Date:

**2020-10-23**

Audit by

Unit:

**mm**

Scale:

**3/22**

**Hyde Park  
Place  
Order 2**

REV	DATE

**BFP**

**Apt 2.03  
Laundry**

Project Name:

Drawing No.:  
**FD-3253V17**  
**-laundry&linen**

Designed By:

**Vincent**

Designed Date:

**2020-10-23**


Audit by

Unit:


**mm**

Scale:


**4/22**

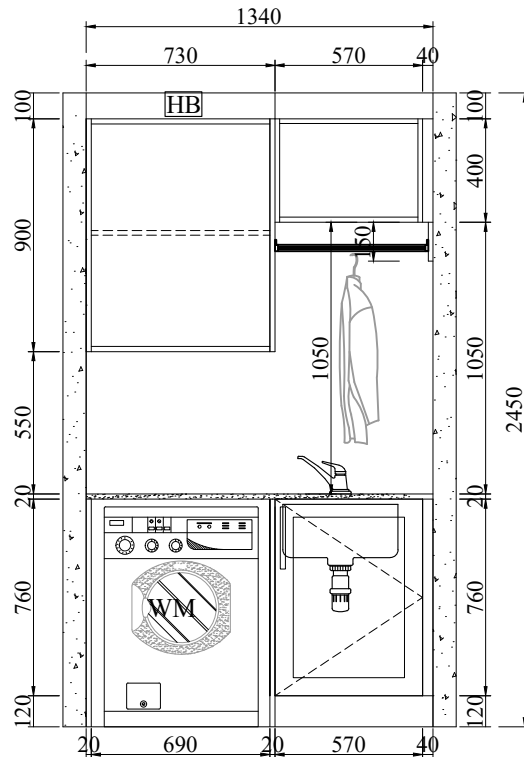

**4 ELEVATION**  
SCALE 1:30

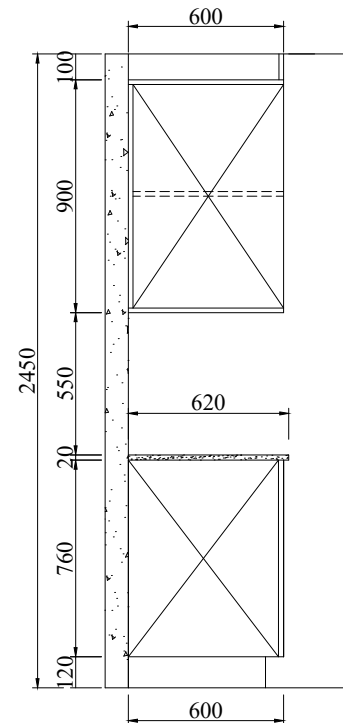

**4 SECTION**  
SCALE 1:30

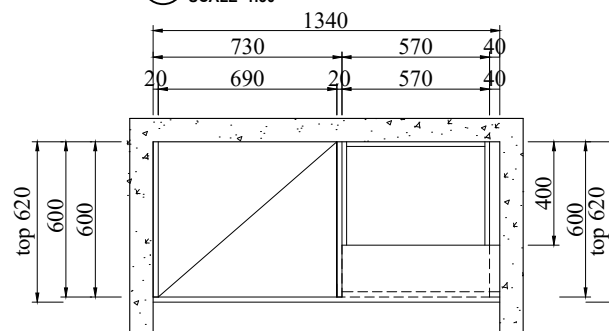

**4 LAUNDRY PLAN**  
SCALE 1:30

==== = Adjustable shelf


[P~] = Decorative panel

[E] = End panel


[~F] = Filler

[HB] = Headboard


Apt 2.03 Laundry  
Door color: BLC-08A white matt finish  
Benchtop: BS2001  
Black handles 250mm 1 pc  
Qty: 1 Set

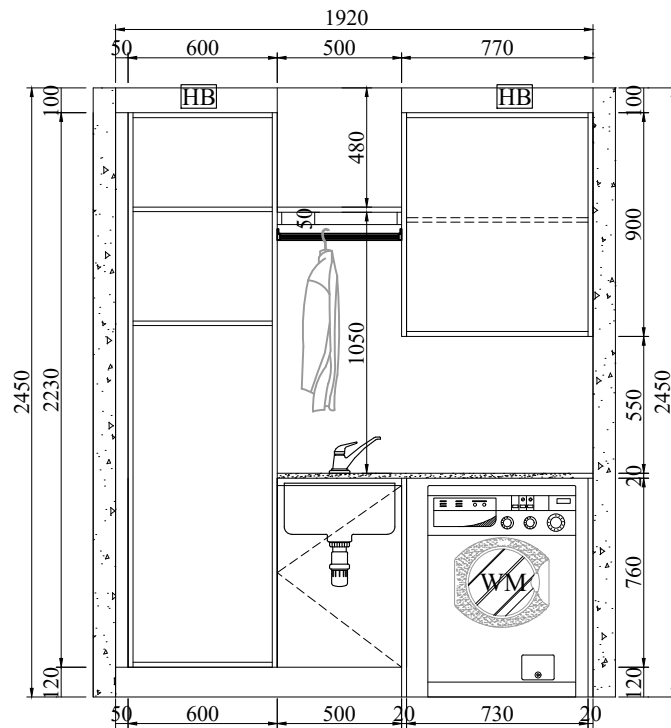

**5 ELEVATION**  
SCALE 1:30

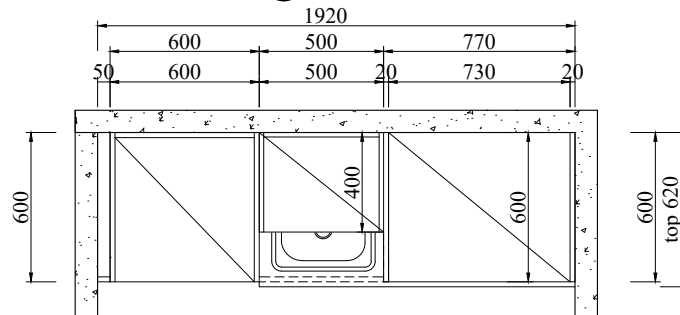

**5 LAUNDRY PLAN**  
SCALE 1:30

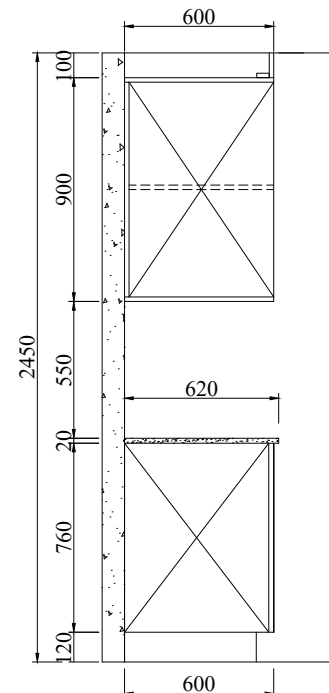

**5 SECTION**  
SCALE 1:30

- ==== = Adjustable shelf
- [P~] = Decorative panel
- [E] = End panel
- [~F] = Filler
- [HB] = Headboard

Apt 2.05 Laundry  
Door color: BLC-08A Pure white high gloss  
Benchtop: BS2001  
Qty: 1 Set

**Hyde Park  
Place  
Order 2**

REV	DATE

**BFP**

**Apt 2.05  
Laundry**

Project Name:

Drawing No.:  
**FD-3253V17**  
**-laundry&linen**

Designed By:  
**Vincent**

Designed Date:  
**2020-10-23**

Audit by

Unit:  
**mm**

Scale:

**5/22**

**Hyde Park  
Place  
Order 2**

REV	DATE

**BFP**

**Apt 2.05&2.07  
Linen**

Project Name:

Drawing No.:  
**FD-3253V17**  
**-laundry&linen**

Designed By:  
**Vincent**

Designed Date:  
**2020-10-23**

Audit by

Unit:  
**mm**

Scale:

**6/22**

===== = Adjustable shelf

**P~** = Decorative panel

**E** = End panel

**~F** = Filler

**HB** = Headboard


Apt 2.05&2.07 Linen

Qty: 2 Sets


Door color: BLC-08A pure white matt finish

Black handles (Apt 2.05) 250mm 4 pcs


Chrome handles (Apt 2.07) 250mm 4 pcs

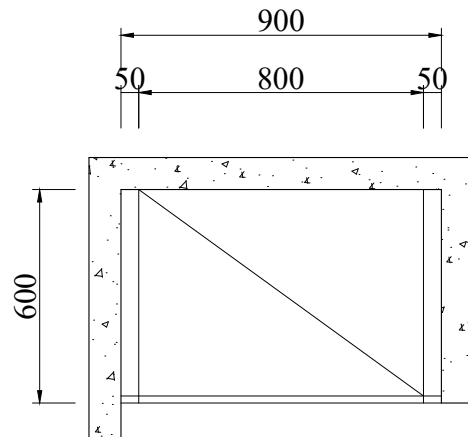


**6 LINEN PLAN**  
SCALE 1:30

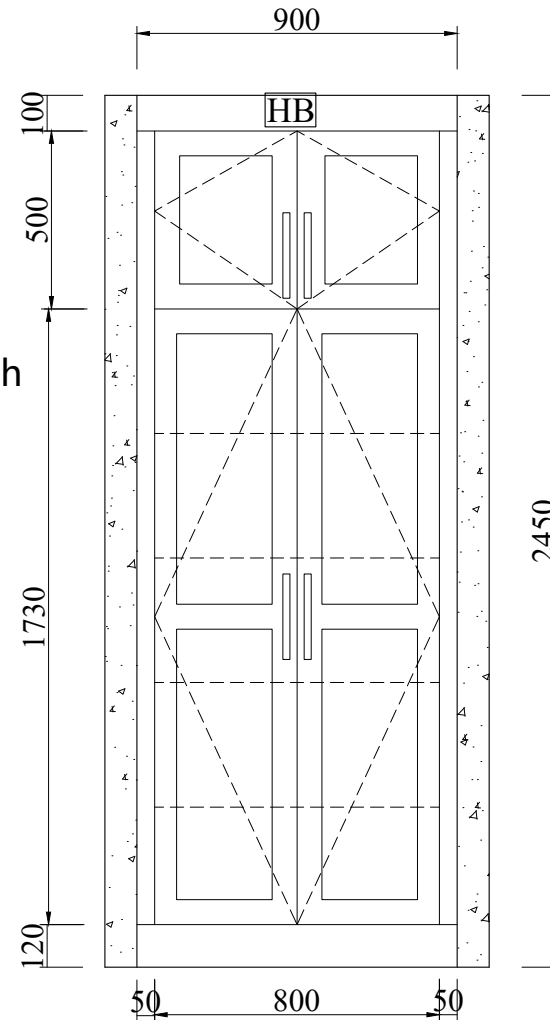


**6 ELEVATION**  
SCALE 1:30

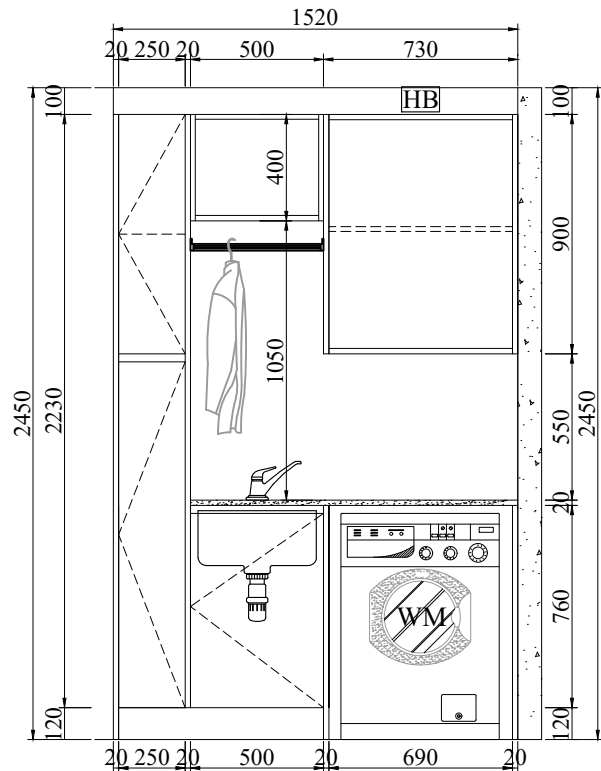

**7 ELEVATION**  
SCALE 1:30

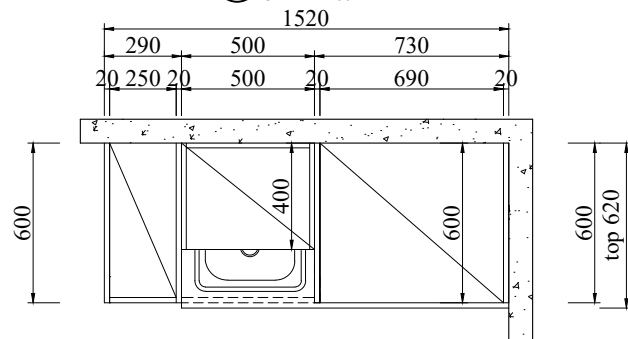

**7 LAUNDRY PLAN**  
SCALE 1:30

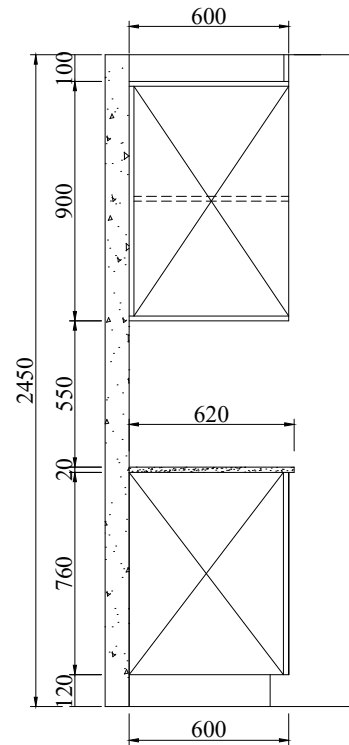

**7 SECTION**  
SCALE 1:30

- ==== = Adjustable shelf
- [P~] = Decorative panel
- [E] = End panel
- [~F] = Filler
- [HB] = Headboard

Apt 2.06&3.07&4.07 Laundry  
Door color: BLC-08A Pure white high gloss  
Benchtop: BS2001  
Qty: 3 Sets

**Hyde Park  
Place  
Order 2**

REV	DATE

**BFP**

**Apt  
2.06&3.07&4.07  
Laundry**

Project Name:

Drawing No.:  
**FD-3253V17  
-laundry&linen**

Designed By:  
**Vincent**

Designed Date:  
**2020-10-23**

Audit by

Unit:  
**mm**

Scale:


**7/22**

- ==== = Adjustable shelf  
 [P~] = Decorative panel  
 [E] = End panel  
 [~F] = Filler  
 [HB] = Headboard


Apt 2.06&3.07&4.07 Ensuite Linen

Qty: 3 Sets


Door color: BLC-08A Pure white high gloss

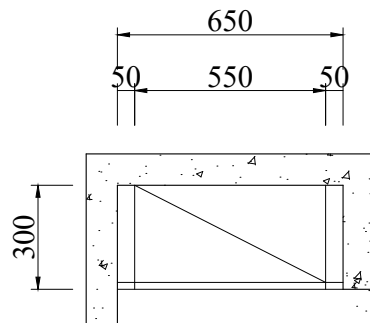

**8 LINEN PLAN**  
 SCALE 1:30

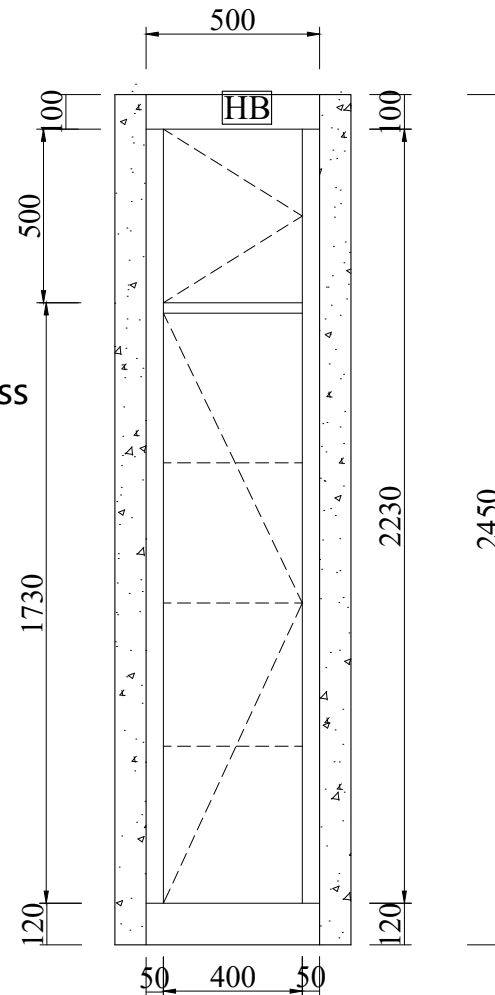

**8 ELEVATION**  
 SCALE 1:30

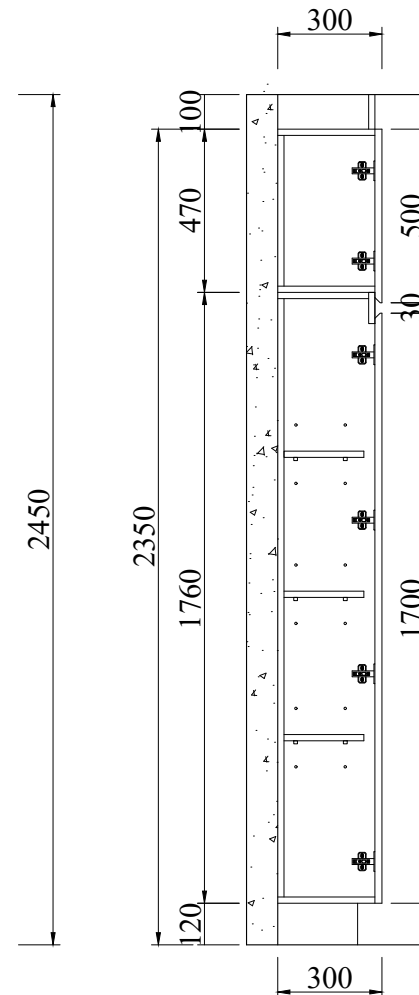

**8 SECTION**  
 SCALE 1:30

**Hyde Park  
 Place  
 Order 2**

REV	DATE

**BFP**

**Apt  
 2.06&3.07&4.07  
 Ensuite Linen**

Project Name:

Drawing No.:  
**FD-3253V17  
 -laundry&linen**

Designed By:  
**Vincent**


Designed Date:  
**2020-10-23**

Audit by


Unit:  
 mm

Scale:


8/22

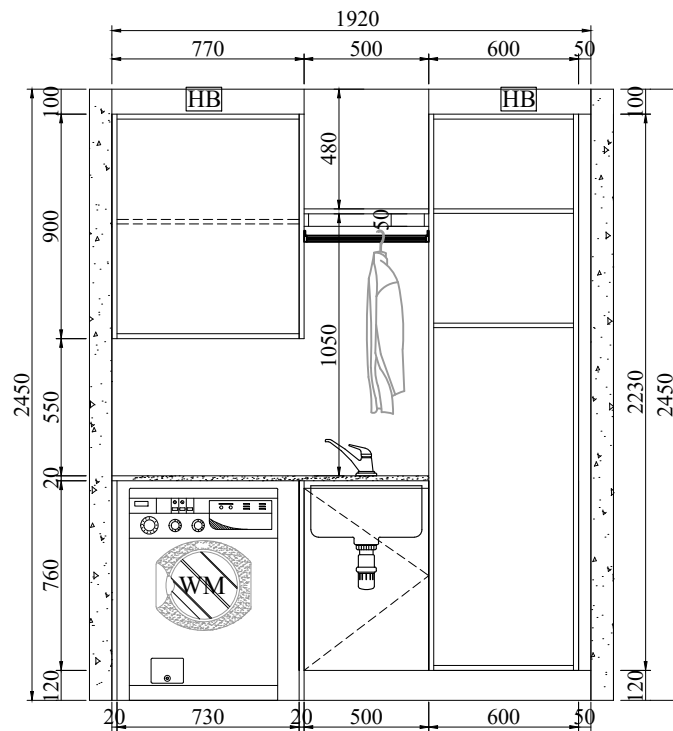

**9 ELEVATION**  
SCALE 1:30

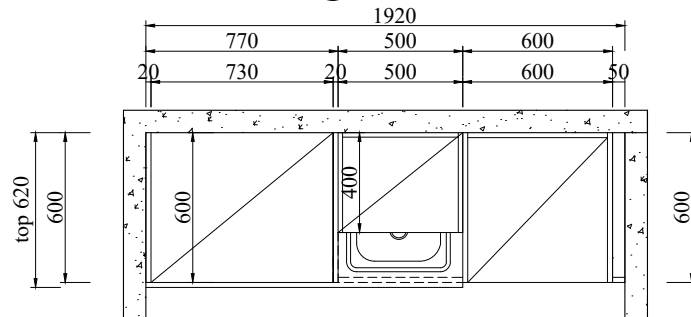

**9 LAUNDRY PLAN**  
SCALE 1:30

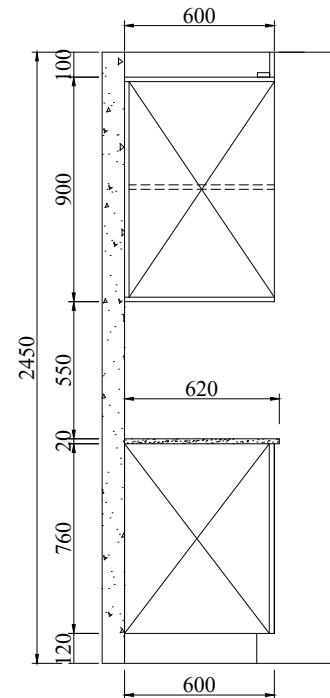

**9 SECTION**  
SCALE 1:30

- ===== Adjustable shelf
- [P~] = Decorative panel
- [E] = End panel
- [~F] = Filler
- [HB] = Headboard

Apt 2.07 Laundry  
Door color: BLC-08A Pure white high gloss  
Benchtop: BS2001  
Qty: 1 Set

**Hyde Park  
Place  
Order 2**

REV	DATE

**BFP**

**Apt 2.07  
Laundry**

Project Name:

Drawing No.:  
**FD-3253V17**  
**-laundry&linen**

Designed By:  
**Vincent**




Designed Date:  
**2020-10-23**

Audit by

Unit:  
**mm**

Scale:

**9/22**

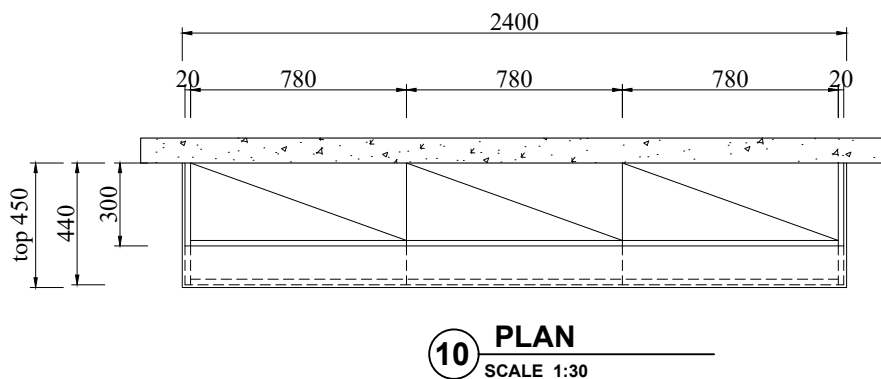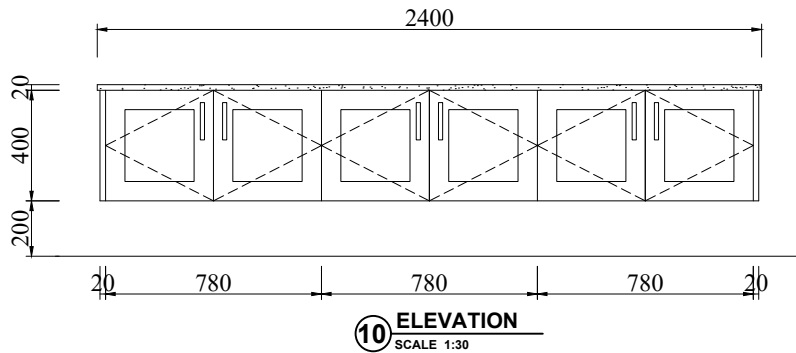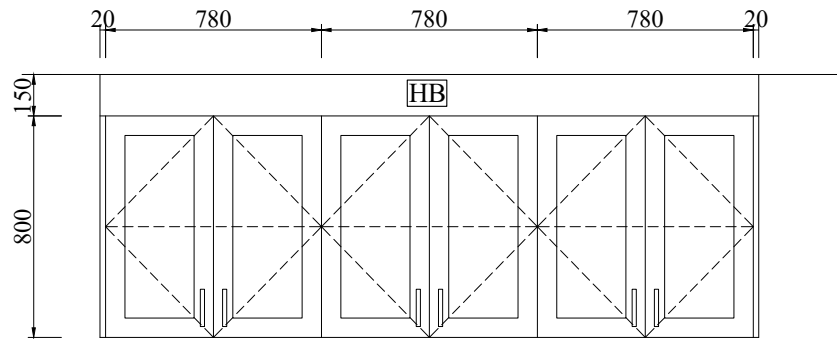

===== = Adjustable shelf

[P~] = Decorative panel

[E] = End panel

[~F] = Filler

[HB] = Headboard

Apt 2.07 Living room

Qty: 1 Set

Door color: BLC-08A pure white matt finish

Countertop: By others

Chrome handles 250mm 12 pcs

**Hyde Park  
Place  
Order 2**

REV	DATE

**BFP**

**Apt 2.07 Living  
room**

Project Name:

Drawing No.:  
**FD-3253V17**  
**-laundry&linen**

Designed By:  
**Vincent**


Designed Date:  
**2020-10-23**

Audit by


Unit:  
**mm**

Scale:


**10/22**

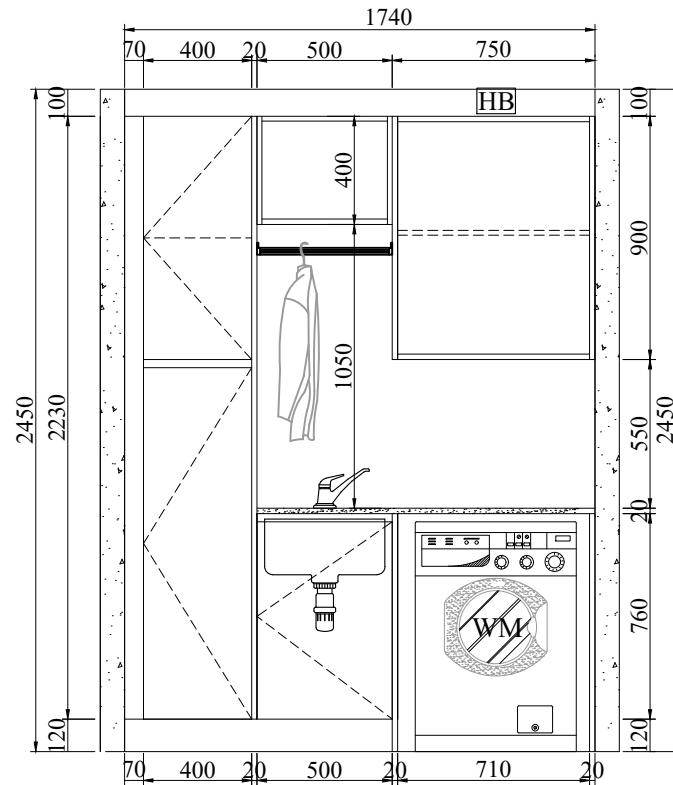

**11 ELEVATION**  
SCALE 1:30

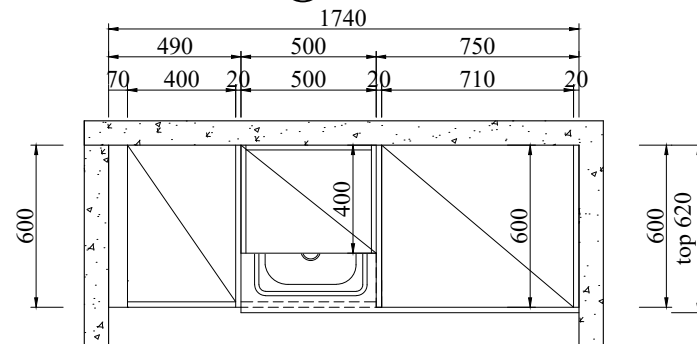

**11 LAUNDRY PLAN**  
SCALE 1:30

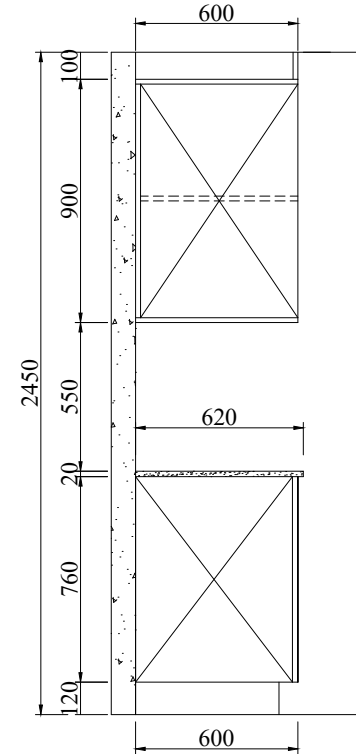

**11 SECTION**  
SCALE 1:30

==== = Adjustable shelf

[P~] = Decorative panel

[E] = End panel

[~F] = Filler

[HB] = Headboard

Apt 3.01&4.01&5.01 Laundry  
Door color: BLC-08A Pure white high gloss  
Benchtop: BS2001

Qty: 3 Sets

**Hyde Park  
Place  
Order 2**

REV	DATE

**BFP**

Apt  
3.01&4.01&5.01  
Laundry

Project Name:

Drawing No.:  
**FD-3253V17**  
**-laundry&linen**

Designed By:  
**Vincent**




Designed Date:  
**2020-10-23**

Audit by

Unit:  
**mm**

Scale:

**11/22**

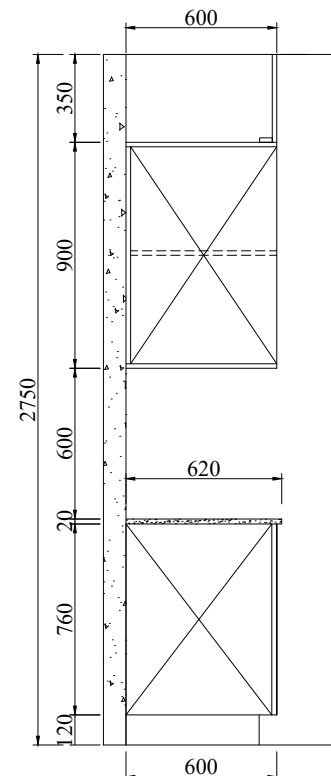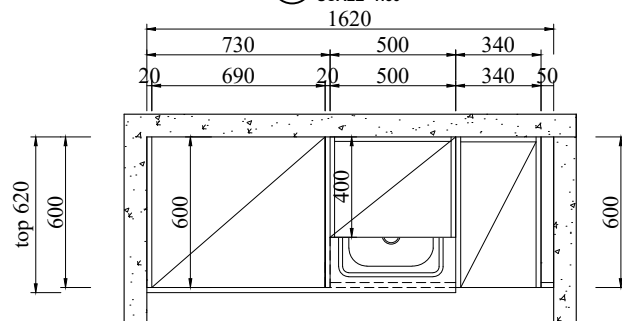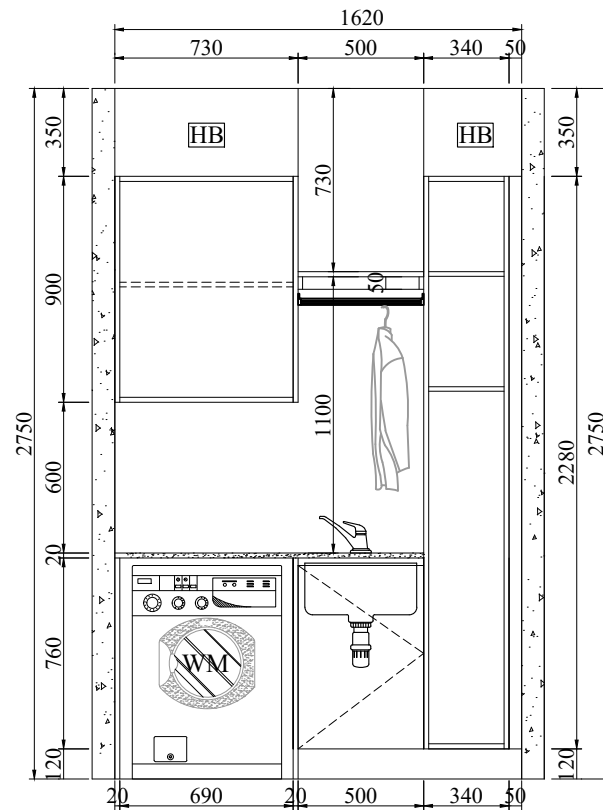

- ==== = Adjustable shelf
- [P~] = Decorative panel
- [E] = End panel
- [~F] = Filler
- [HB] = Headboard

Apt 3.02 Laundry  
 Door color: BLC-08A Pure white high gloss  
 Benchtop: BS2001  
 Qty: 1 Set

## Hyde Park Place Order 2

REV	DATE

**BFP**

Apt 3.02  
Laundry

Project Name:

Drawing No.:  
**FD-3253V17**  
**-laundry&linen**

Designed By:  
**Vincent**

Designed Date:  
**2020-10-23**

Audit by

Unit:  
**mm**

Scale:

12/22

===== = Adjustable shelf

[P~] = Decorative panel

[E] = End panel


[~F] = Filler

[HB] = Headboard


Apt 3.02 Linen

Qty: 1 Set


Door color: BLC-08A matt white

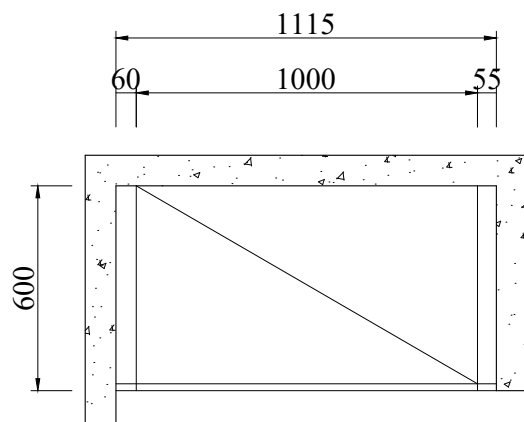

**13 LINEN PLAN**  
SCALE 1:30

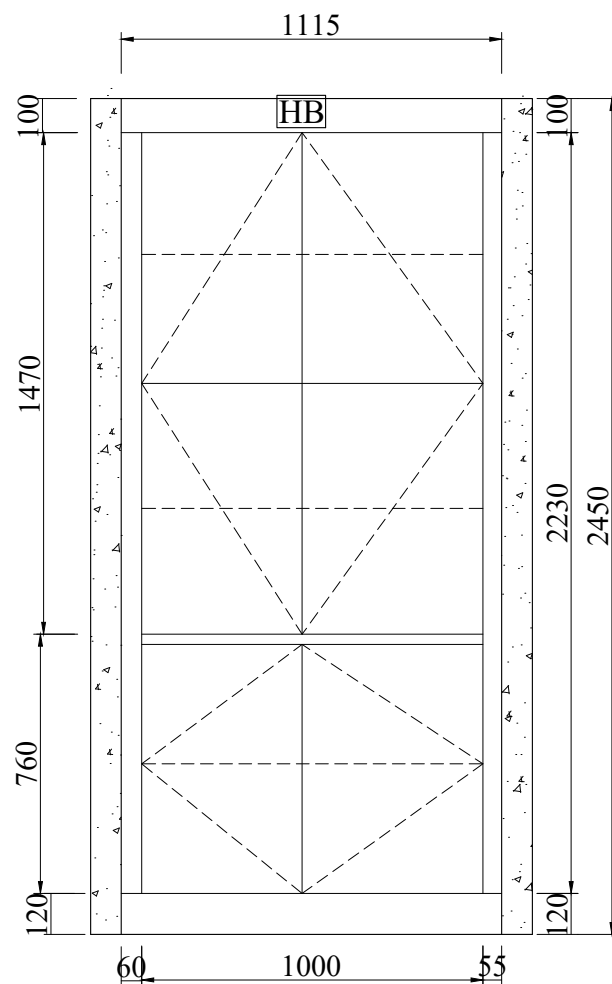

**13 ELEVATION**  
SCALE 1:30

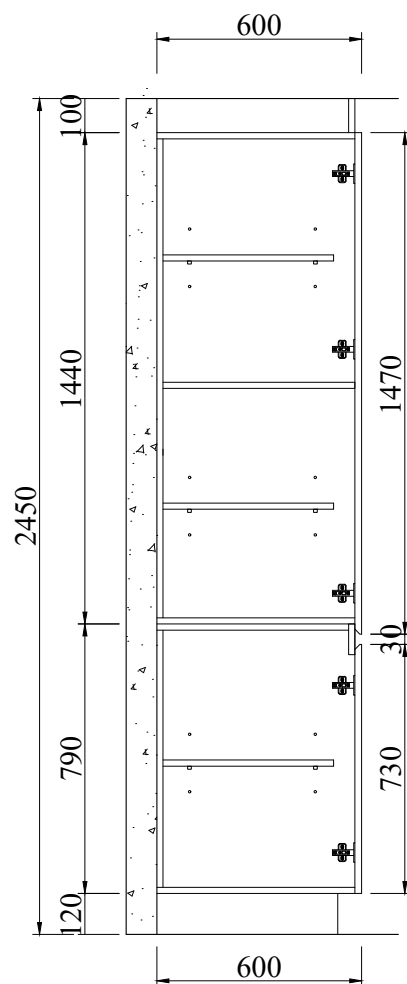

**13 SECTION**  
SCALE 1:30

**Hyde Park  
Place  
Order 2**

REV	DATE

**BFP**

Apt 3.02 Linen

Project Name:

Drawing No.:

**FD-3253V17**  
**-laundry&linen**

Designed By:

**Vincent**

Designed Date:

**2020-10-23**


Audit by

Unit:


**mm**

Scale:


13/22

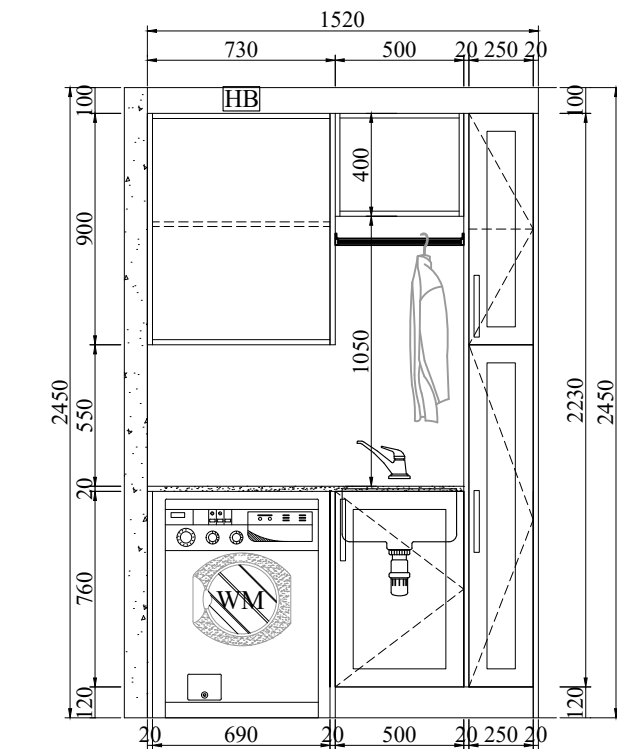

**14 ELEVATION**  
SCALE 1:30

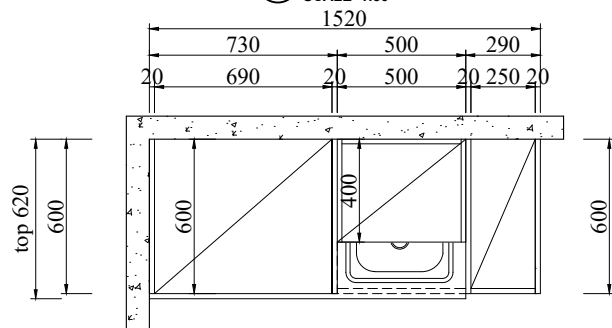

**14 LAUNDRY PLAN**  
SCALE 1:30

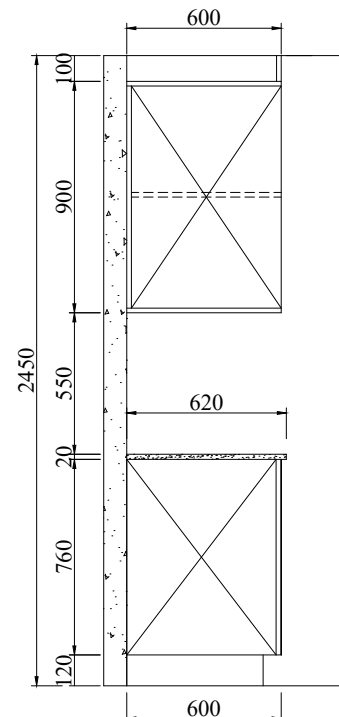

**14 SECTION**  
SCALE 1:30

- = Adjustable shelf
- [P~] = Decorative panel
- [E] = End panel
- [~F] = Filler
- [HB] = Headboard

Apt 3.03 Laundry  
Door color: BLC-08A matt white  
Benchtop: BS2001  
Qty: 1 Sets  
Chrome handles 250mm 3pcs

**Hyde Park  
Place  
Order 2**

REV	DATE

**BFP**

**Apt 3.03  
Laundry**

Project Name:

Drawing No.:  
**FD-3253V17**  
**-laundry&linen**

Designed By:  
**Vincent**


Designed Date:  
**2020-10-23**

Audit by


Unit:  
**mm**

Scale:


**14/22**

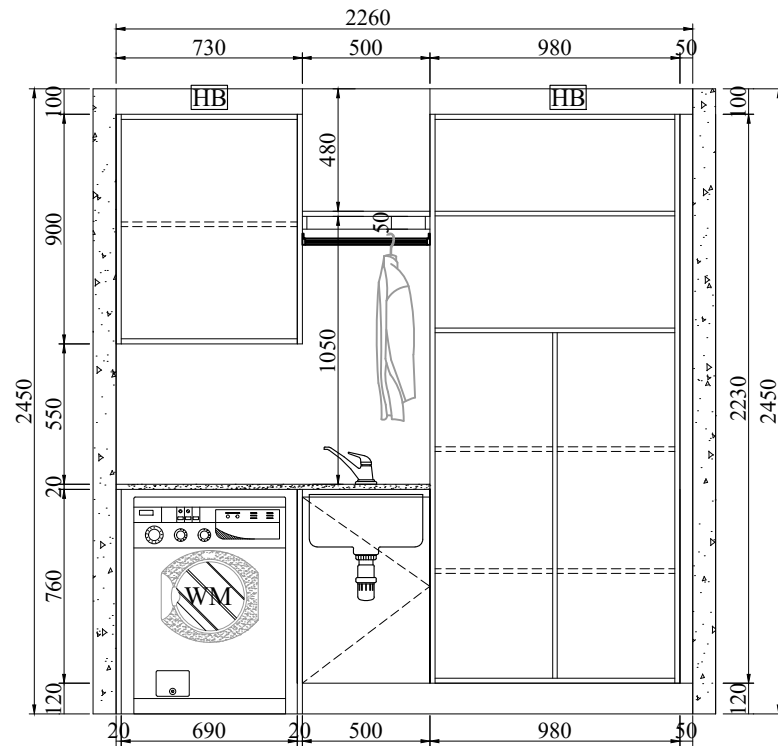

**15 ELEVATION**  
SCALE 1:30

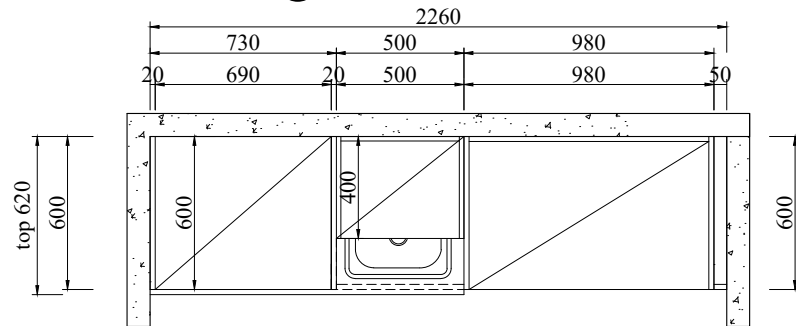

**15 LAUNDRY PLAN**  
SCALE 1:30

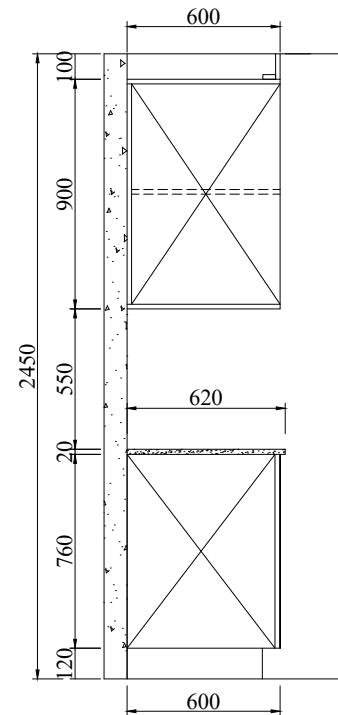

**15 SECTION**  
SCALE 1:30

- ==== = Adjustable shelf
- [P~] = Decorative panel
- [E] = End panel
- [~F] = Filler
- [HB] = Headboard

Apt 3.05 Laundry  
Door color: BLC-08A Pure white high gloss  
Benchtop: BS2001  
Qty: 1 Set

**Hyde Park  
Place  
Order 2**

REV	DATE

**BFP**

**Apt 3.05  
Laundry**

Project Name:

Drawing No.:  
**FD-3253V17**  
**-laundry&linen**

Designed By:  
**Vincent**




Designed Date:  
**2020-10-23**

Audit by

Unit:  
**mm**

Scale:

**15/22**

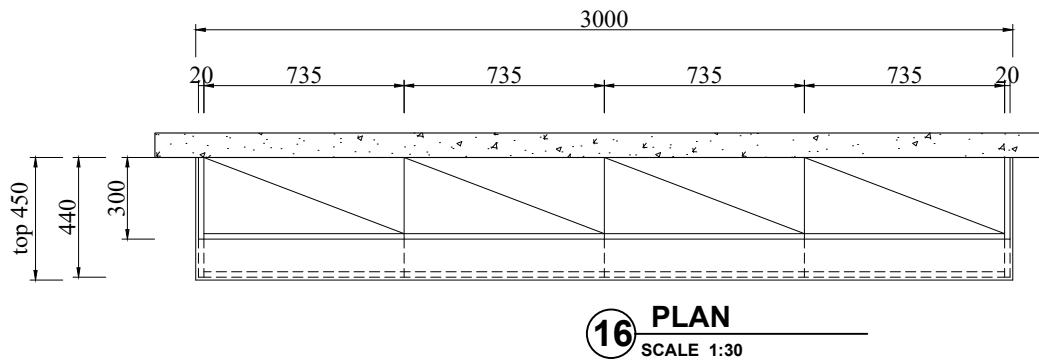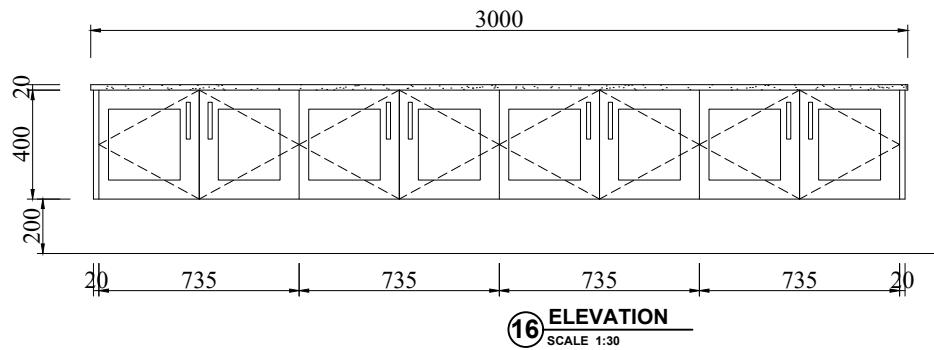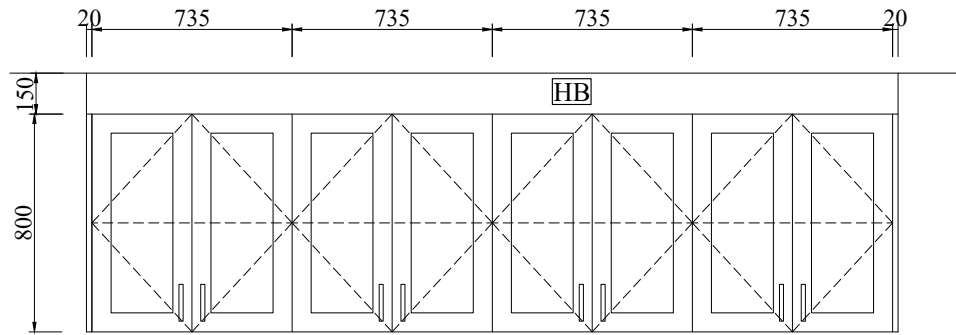

==== = Adjustable shelf

P~ = Decorative panel

E = End panel

~F = Filler

HB = Headboard

Apt 3.05 living room

Apt 3.09 living room

Qty: 2 Sets

Door color: BLC-08A matt white

Countertop: By others

Black handles 250mm 32pcs

**Hyde Park  
Place  
Order 2**

REV	DATE

**BFP**  
Apt 3.05 & 3.09  
living room

Project Name:

Drawing No.:  
**FD-3253V17**  
**-laundry&linen**

Designed By:  
**Vincent**

Designed Date:  
**2020-10-23**





Audit by

Unit:  
**mm**

Scale:

**16/22**



- ==== = Adjustable shelf  
 = Decorative panel  
 = End panel  
 = Filler  
 = Headboard

Apt 3.06 Laundry  
Door color:BLC-08A Pure white high gloss  
Benchtop: BS2001  
Qty: 1 Set

**Hyde Park**  
**Place**  
**Order 2**

REV	DATE

**BFP**

Apt 3.06  
Laundry

Project Name:

Drawing No.:  
**FD-3253V17**  
**-laundry&linen**

Designed By:

Vincent

Designed Date:

2020-10-23

Audit by

Unit:

mm

Scale:

17/22

----- = Adjustable shelf

[P~] = Decorative panel

[E] = End panel


[~F] = Filler

[HB] = Headboard


Apt 3.06 Linen

Qty: 1 Set


Door color: BLC-08A matt white

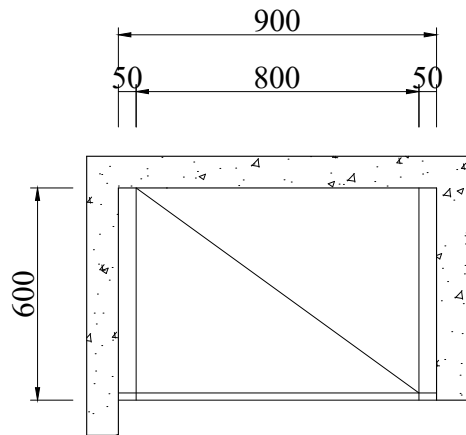

**18 LINEN PLAN**  
SCALE 1:30

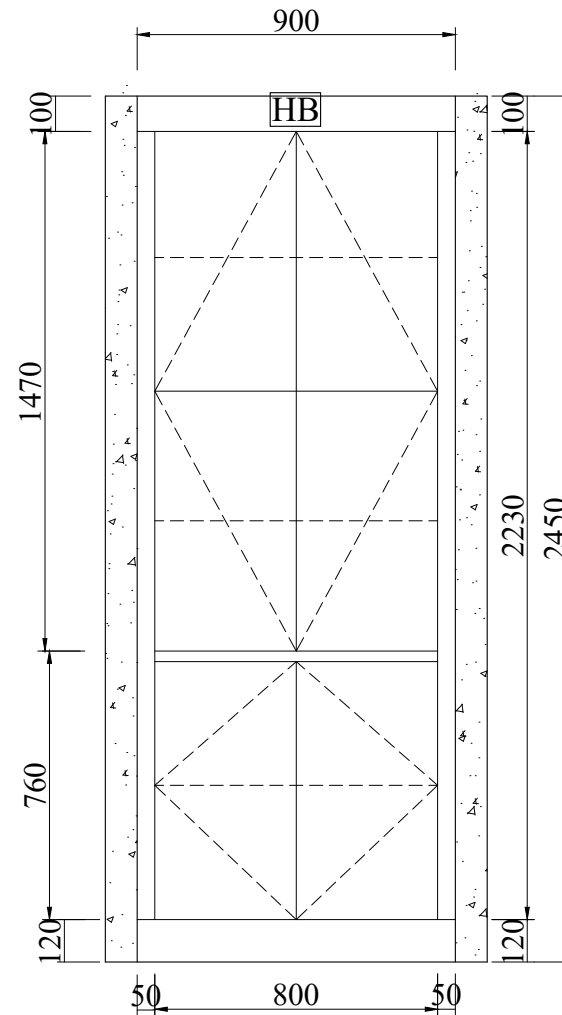

**18 ELEVATION**  
SCALE 1:30

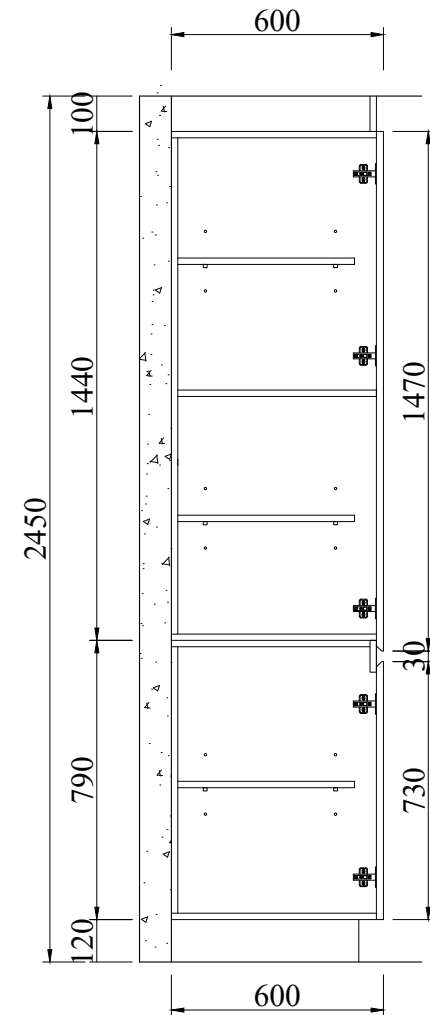

**18 SECTION**  
SCALE 1:30

**Hyde Park  
Place  
Order 2**

REV	DATE

**BFP**

Apt 3.06 Linen

Project Name:

Drawing No.:  
**FD-3253V17**  
**-laundry&linen**

Designed By:  
**Vincent**


Designed Date:  
**2020-10-23**

Audit by


Unit:  
**mm**

Scale:


18/22

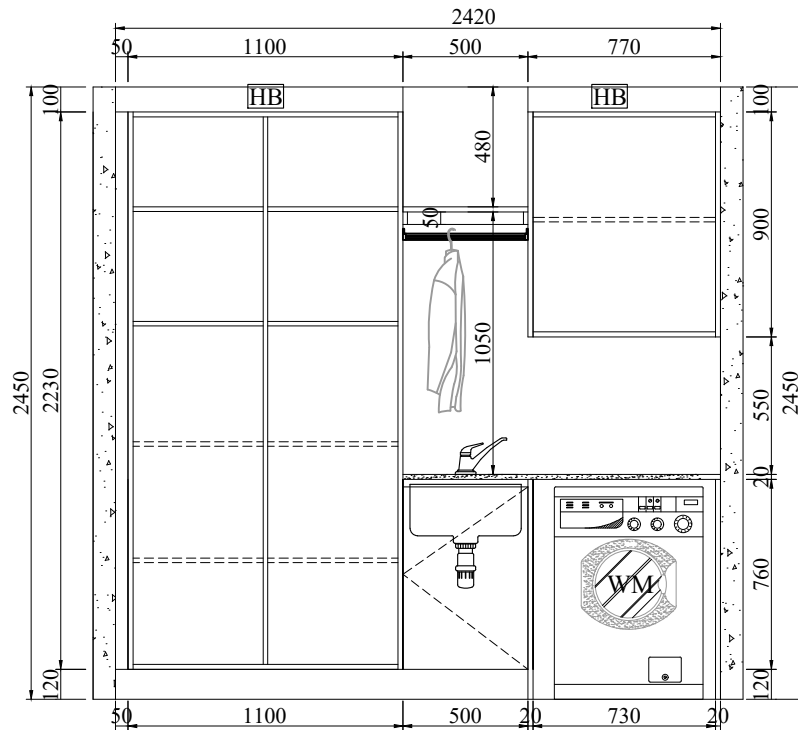

**19 ELEVATION**  
SCALE 1:30

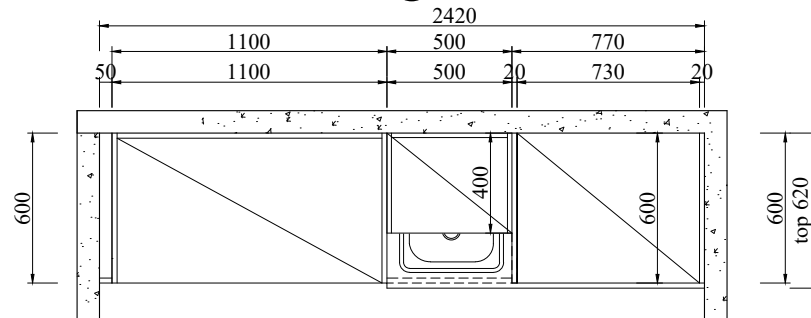

**19 LAUNDRY PLAN**  
SCALE 1:30

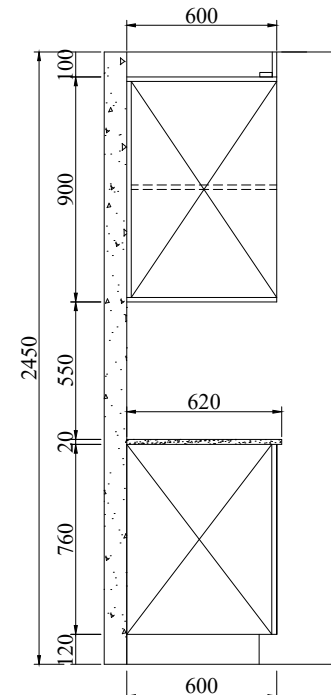

**19 SECTION**  
SCALE 1:30

- ==== = Adjustable shelf
- [P~] = Decorative panel
- [E] = End panel
- [~F] = Filler
- [HB] = Headboard

Apt 3.09 Laundry  
Door color: BLC-08A Pure white high gloss  
Benchtop: BS2001  
Qty: 1 Set

**Hyde Park  
Place  
Order 2**

REV	DATE

**BFP**

**Apt 3.09  
Laundry**

Project Name:

Drawing No.:  
**FD-3253V17**  
**-laundry&linen**

Designed By:  
**Vincent**


Designed Date:  
**2020-10-23**

Audit by


Unit:  
**mm**

Scale:


**19/22**

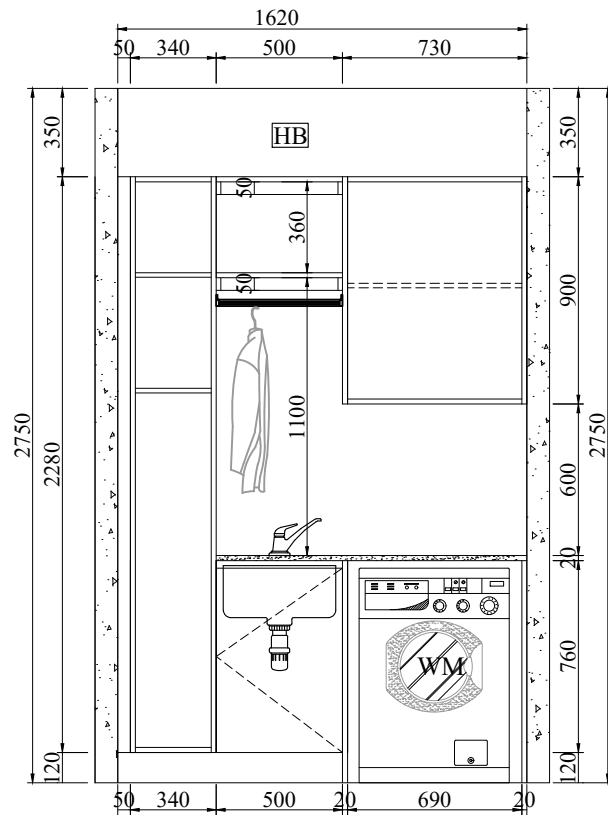

**20 ELEVATION**  
SCALE 1:30

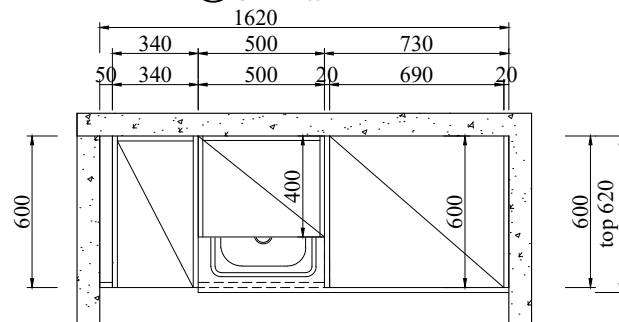

**20 LAUNDRY PLAN**  
SCALE 1:30

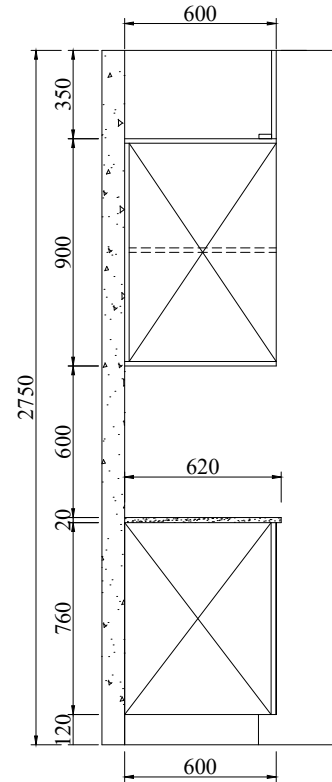

**20 SECTION**  
SCALE 1:30

==== = Adjustable shelf

[P~] = Decorative panel

[E] = End panel

[~F] = Filler

[HB] = Headboard

Apt 3.12 Laundry  
Door color: BLC-08A Pure white high gloss  
Benchtop: BS2001  
Qty: 1 Set

**Hyde Park  
Place  
Order 2**

REV	DATE

**BFP**

**Apt 3.12  
Laundry**

Project Name:

Drawing No.:  
**FD-3253V17**  
**-laundry&linen**

Designed By:  
**Vincent**

Designed Date:  
**2020-10-23**

Audit by

Unit:  
**mm**

Scale:

**20/22**

===== = Adjustable shelf

[P~] = Decorative panel

[E] = End panel

[~F] = Filler


[HB] = Headboard

Apt 3.12 Linen


Qty: 1 Set

Door color: BLC-08A pure white matt finish

Chrome handles 250mm 4 pcs

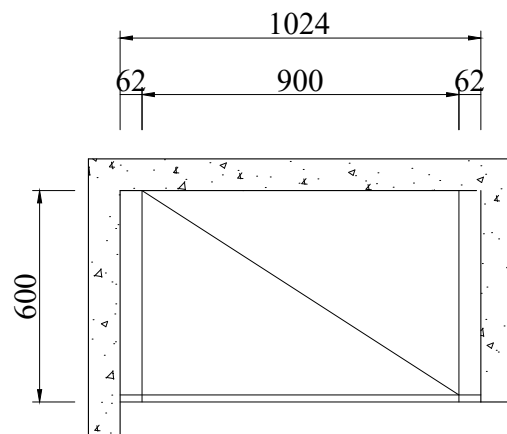

**21 LINEN PLAN**  
SCALE 1:30

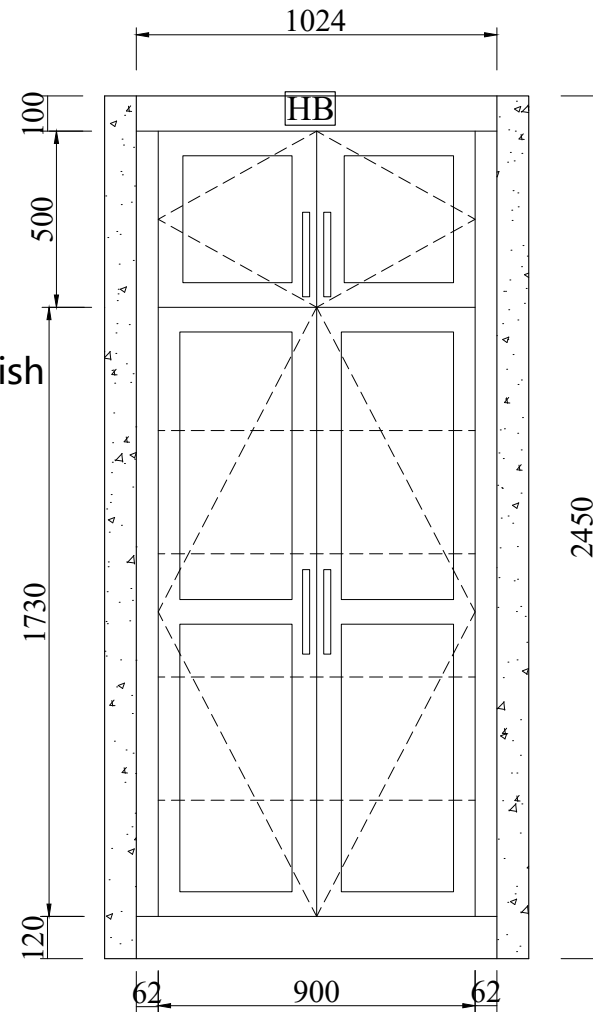

**21 ELEVATION**  
SCALE 1:30

**Hyde Park  
Place  
Order 2**

REV	DATE

**BFP**

Apt 3.12 Linen

Project Name:

Drawing No.:  
**FD-3253V17**  
**-laundry&linen**

Designed By:  
**Vincent**


Designed Date:  
**2020-10-23**

Audit by

Unit:  
**mm**

Scale:

21/22

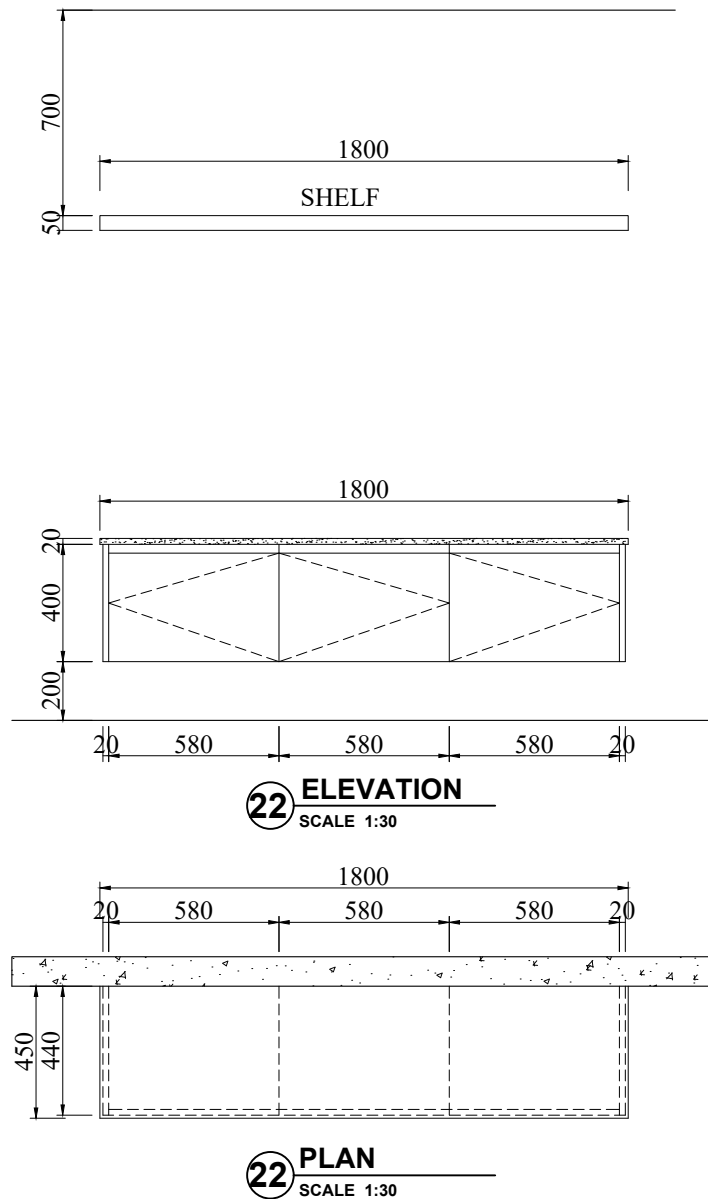

- ==== = Adjustable shelf
- [P~] = Decorative panel
- [E] = End panel
- [~F] = Filler
- [HB] = Headboard

Apt 3.07 Entertainment unit

Qty: 1 Set

Door color : BLC-08A Pure white high glossy

Countertop: Quartz BS2001

**Hyde Park  
Place  
Order 2**

REV	DATE

**BFP**

**Apt 3.07  
Entertainment  
unit**

Project Name:

Drawing No.:  
**FD-3253V17**  
**-laundry&linen**

Designed By:  
**Vincent**

Designed Date:  
**2020-10-23**

Audit by

Unit:  
**mm**

Scale:

**22/22**