



1 STRUCTURE
SCALE 1:30

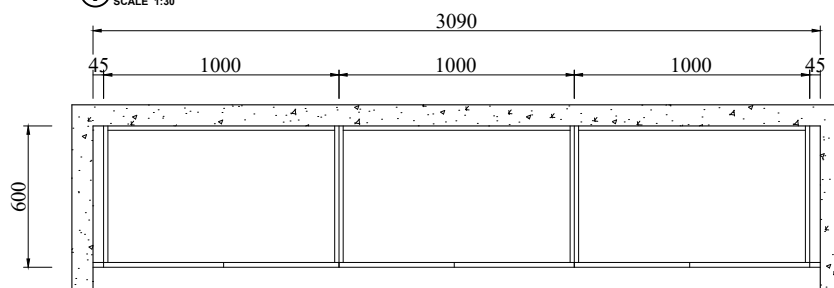

1 ROBE PLAN
SCALE 1:30

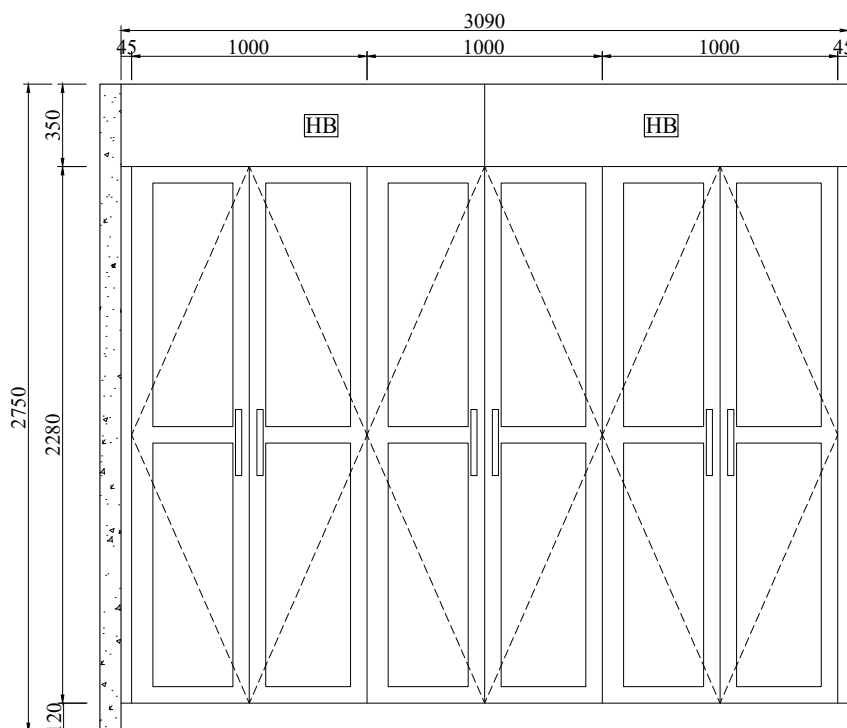

1 ELEVATION
SCALE 1:30

==== = Adjustable shelf

[P~] = Decorative panel

[E] = End panel

[~F] = Filler

[HB] = Headboard

Apt 2.03 Master bed 1 Robe

Qty: 1 Set

Door color: BLC-08A pure white matt finish

Black handles 300mm 6pcs

**Hyde Park
Place
Order 2**

REV DATE

BFP

**Apt 2.03 Master
bed 1 Robe**

Project Name:

Drawing No.:
FD-3253V17
-Robe

Designed By:
Vincent

Designed Date:
2020-10-23

Audit by

Unit:
mm

Scale:

1/17

**Hyde Park
Place
Order 2**

REV	DATE

BFP

**Apt 2.03
bed 2 Robe**

Project Name:

Drawing No.:
FD-3253V17
-Robe

Designed By:
Vincent


Designed Date:
2020-10-23

Audit by


Unit:
mm

Scale:


2/17

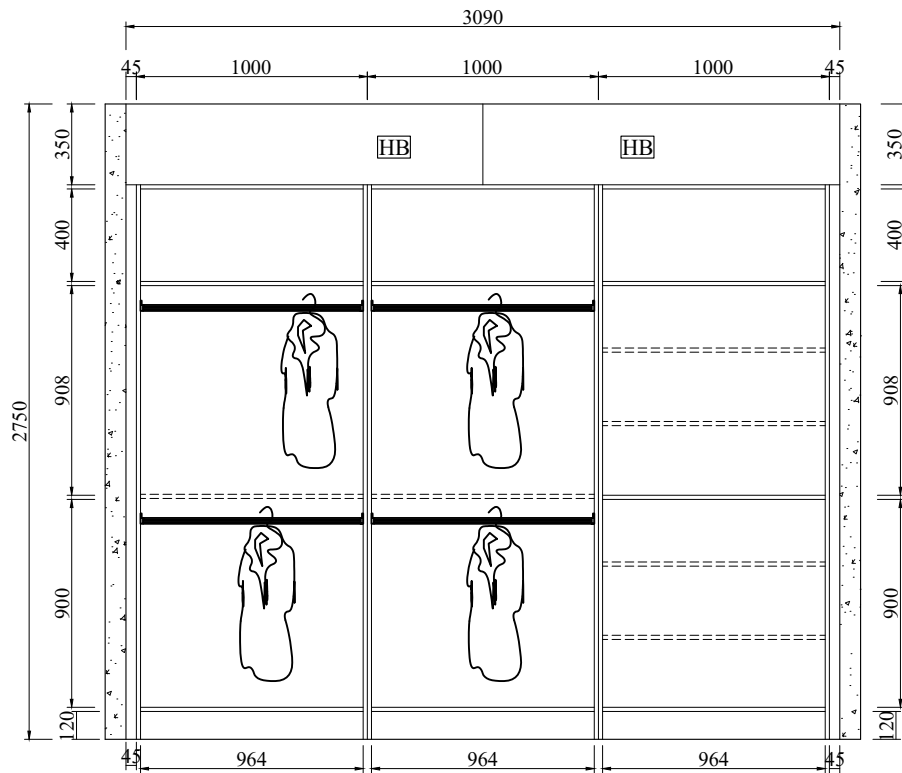

2 STRUCTURE
SCALE 1:30

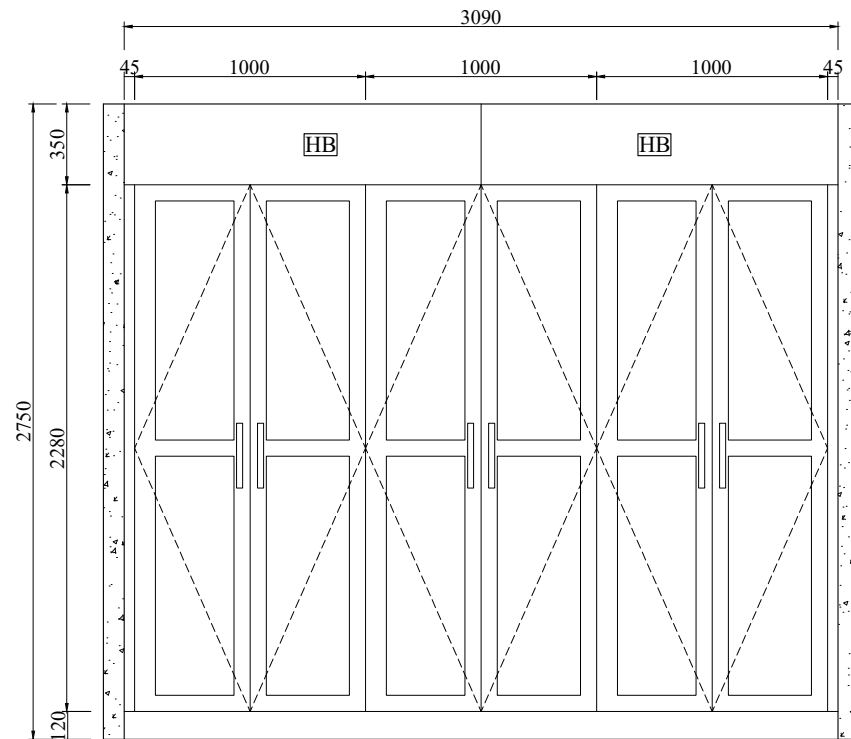

2 ELEVATION
SCALE 1:30

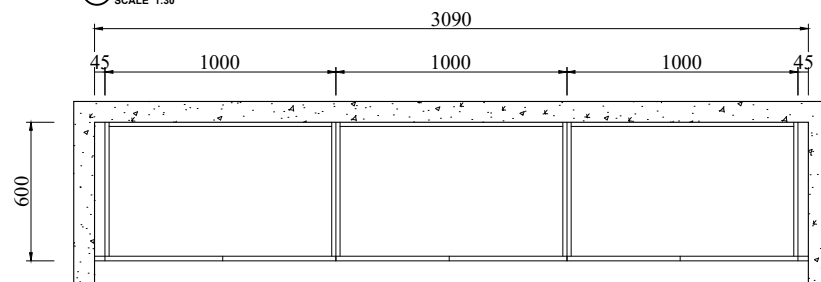

2 ROBE PLAN
SCALE 1:30

==== = Adjustable shelf

[P~] = Decorative panel

[E] = End panel

[~F] = Filler


[HB] = Headboard

Apt 2.03 bed 2 Robe


Qty: 1 Set

Door color: BLC-08A pure white matt finish


Black handles 300mm 6pcs

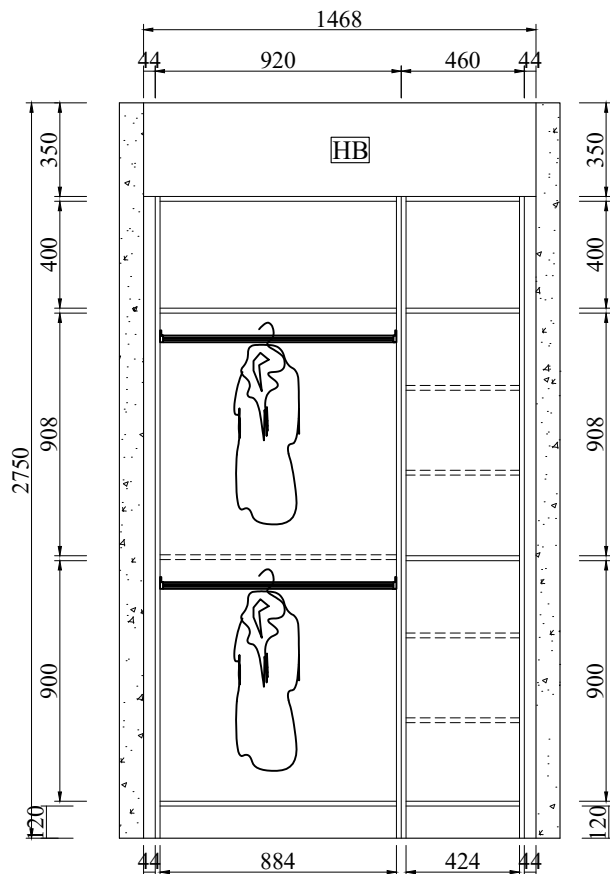

3 STRUCTURE
SCALE 1:30

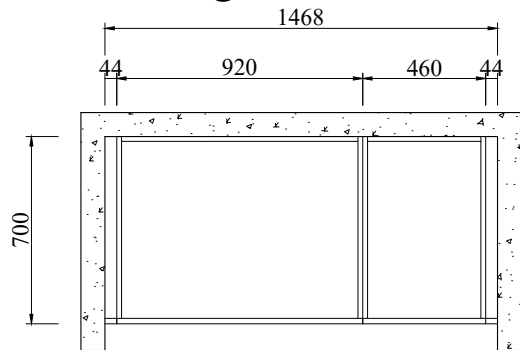

3 ROBE PLAN
SCALE 1:30

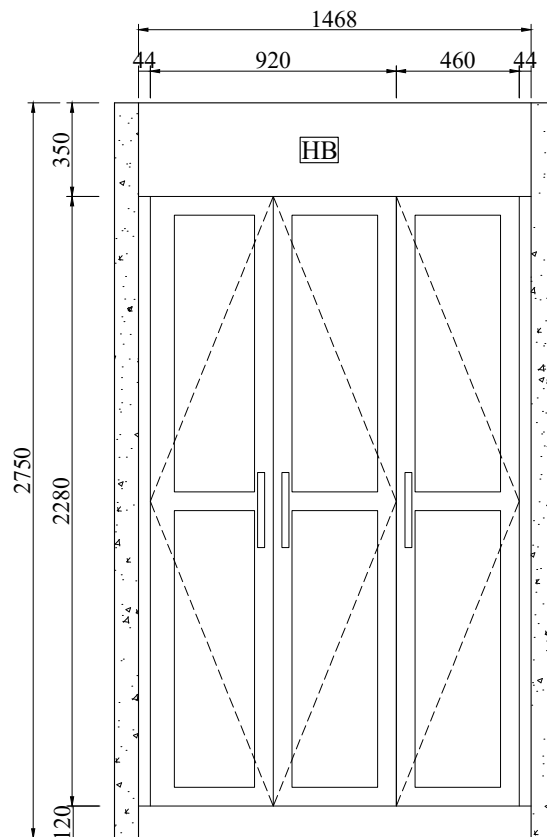

3 ELEVATION
SCALE 1:30

----- = Adjustable shelf

[P~] = Decorative panel

[E] = End panel

[~F] = Filler

[HB] = Headboard

Apt 2.03 bed 3 Robe

Qty: 1 Set

Door color: BLC-08A pure white matt finish

Black handles 300mm 3pcs

**Hyde Park
Place
Order 2**

REV	DATE

BFP

**Apt 2.03
bed 3 Robe**

Project Name:

Drawing No.:
FD-3253V17
-Robe

Designed By:
Vincent

Designed Date:
2020-10-23

Audit by

Unit:
mm

Scale:

3/17

**Hyde Park
Place
Order 2**

REV	DATE

BFP

**Apt 2.05 Master
bed Robe**

Project Name:

Drawing No.:
FD-3253V17
-Robe

Designed By:
Vincent


Designed Date:
2020-10-23


Audit by

Unit:
mm


Scale:

4/17

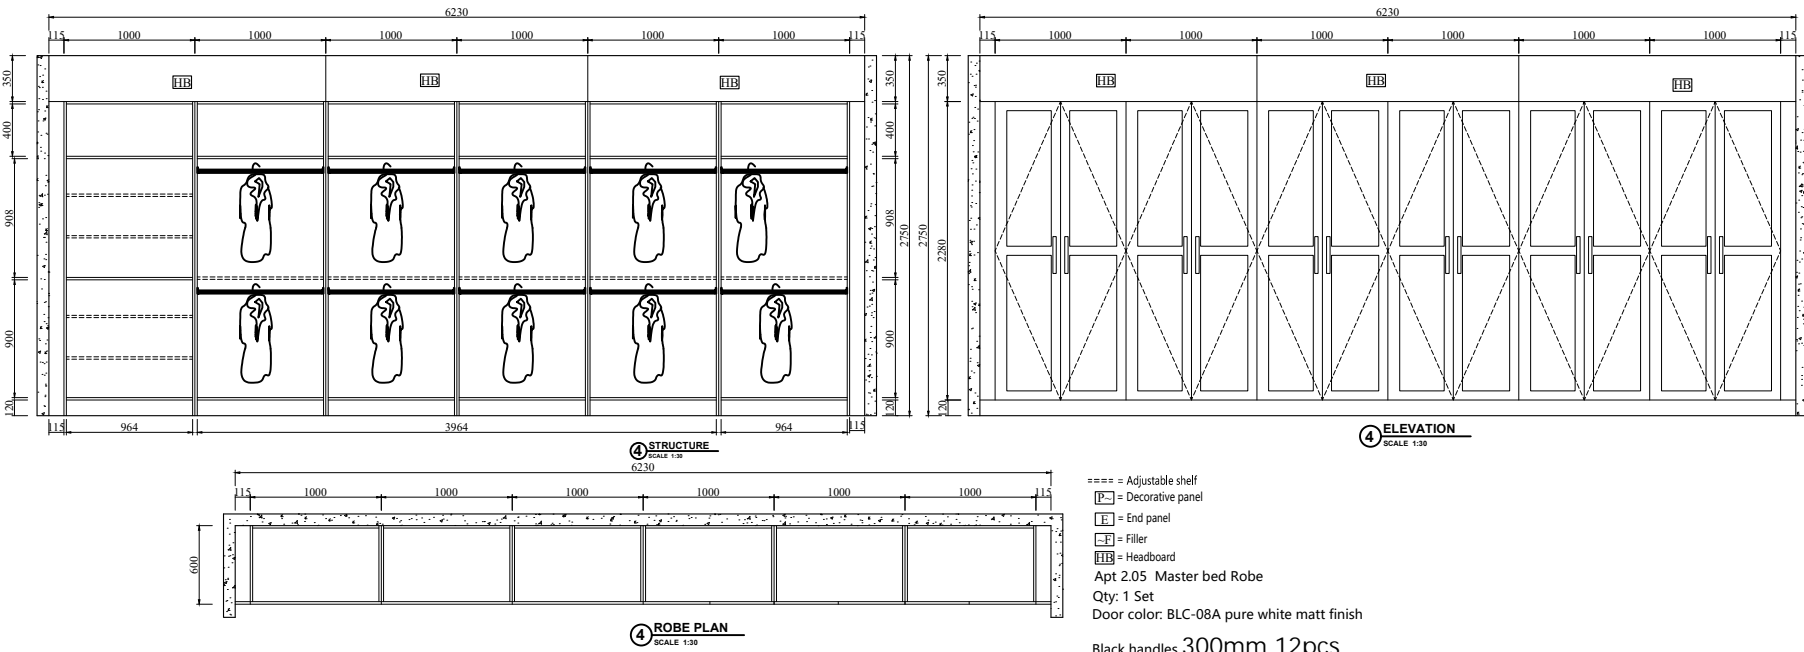


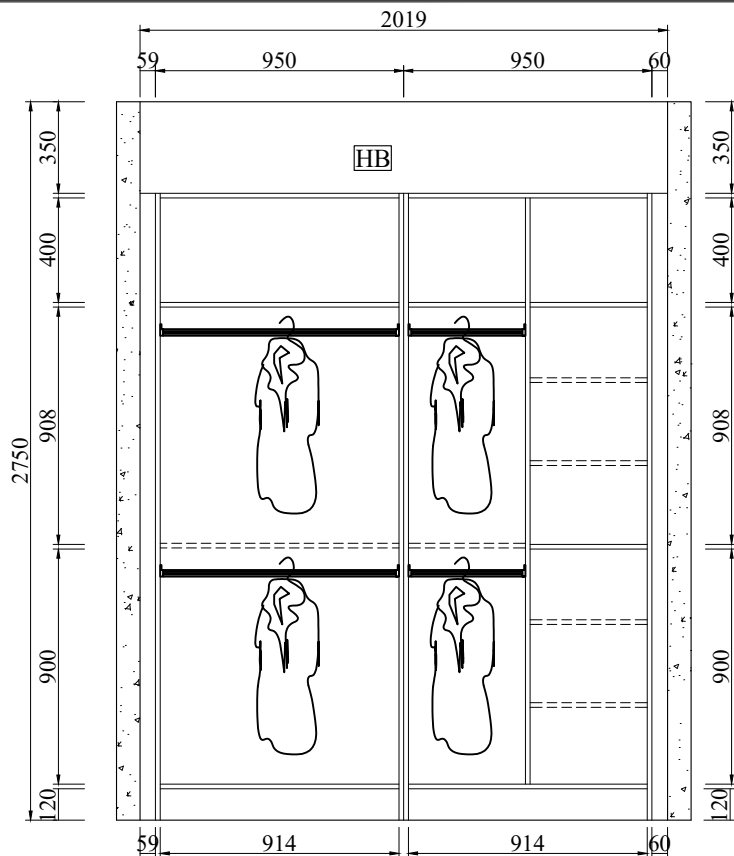

5 STRUCTURE
SCALE 1:30

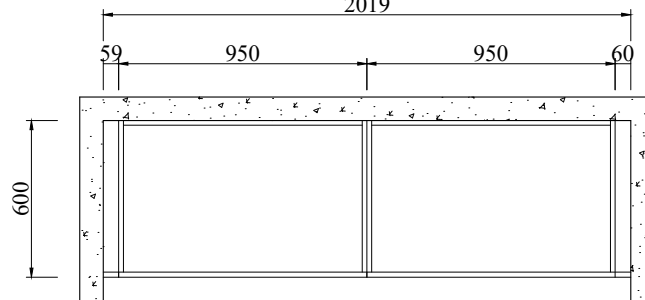

5 ROBE PLAN
SCALE 1:30

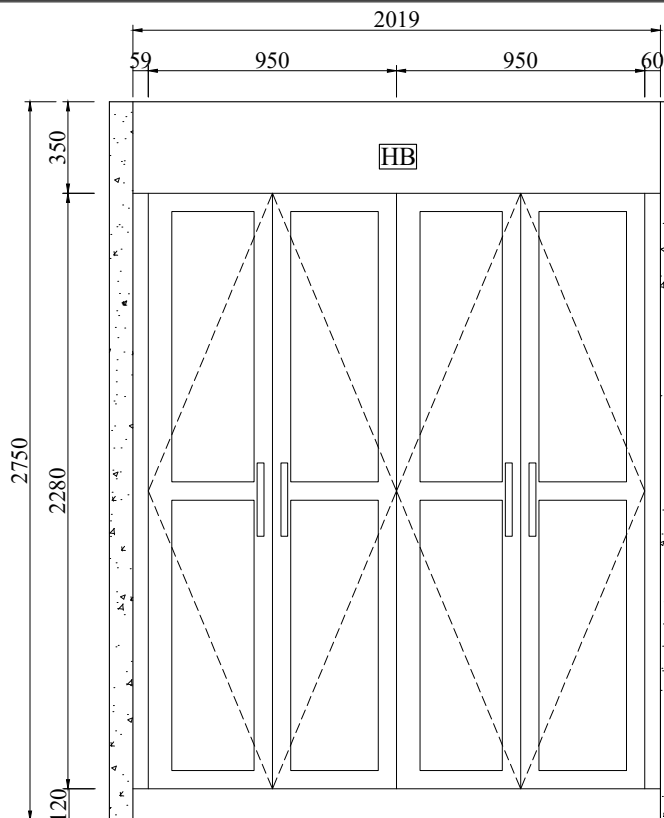

5 ELEVATION
SCALE 1:30

==== = Adjustable shelf

[P~] = Decorative panel

[E] = End panel

[~F] = Filler

[HB] = Headboard

Apt 2.05 bed 2 Robe

Apt 2.07 bed 2 Robe

Qty: 2 Sets

Door color: BLC-08A pure white matt finish

Black handles (Apt 2.05) 300mm 4pcs

Chrome handles (Apt 2.07) 300mm 4pcs

**Hyde Park
Place
Order 2**

REV	DATE

BFP

**Apt 2.05 &2.07
bed 2 Robe**

Project Name:

Drawing No.:
FD-3253V17
-Robe

Designed By:
Vincent

Designed Date:
2020-10-23

Audit by

Unit:
mm

Scale:

5/17

**Hyde Park
Place
Order 2**

REV	DATE

BFP

**Apt 2.07 Master
bed Robe**

Project Name:

Drawing No.:
FD-3253V17
-Robe

Designed By:
Vincent


Designed Date:
2020-10-23

Audit by


Unit:
mm

Scale:


6/17

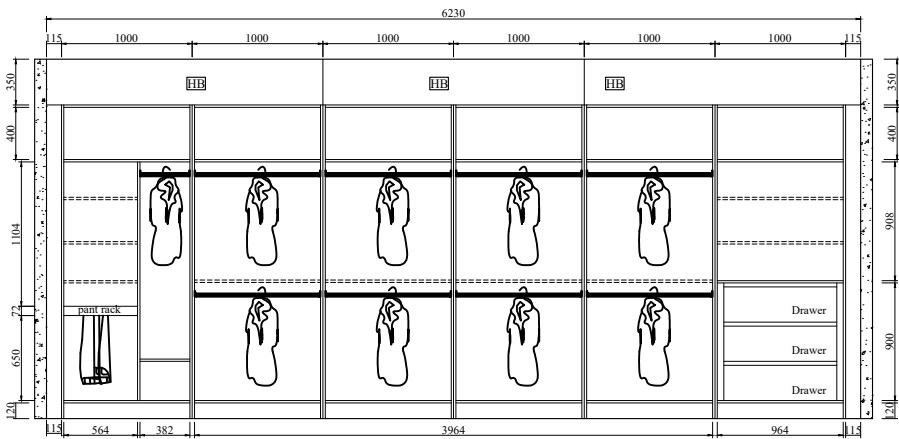

STRUCTURE
SCALE 1:30

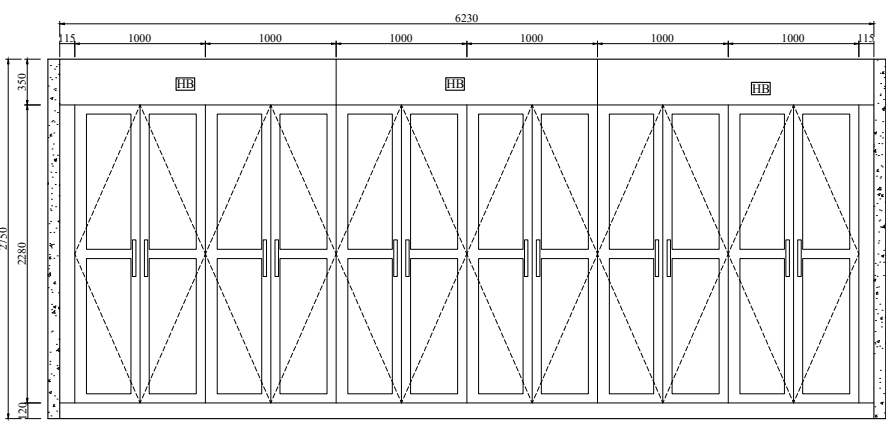

ELEVATION
SCALE 1:30

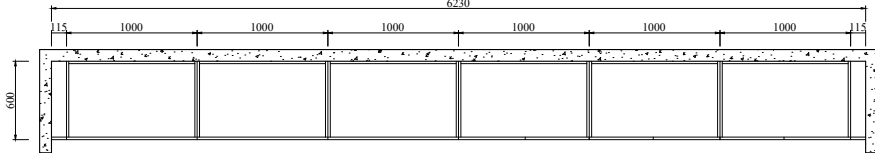


ROBE PLAN
SCALE 1:30


- ==== = Adjustable shelf
- [P] = Decorative panel
- [E] = End panel
- [F] = Filler
- [HIB] = Headboard

Apt 2.07 Master bed Robe
Qty: 1 Set
Door color: BLC-08A pure white matt finish


Chrome handles 300mm 12pcs

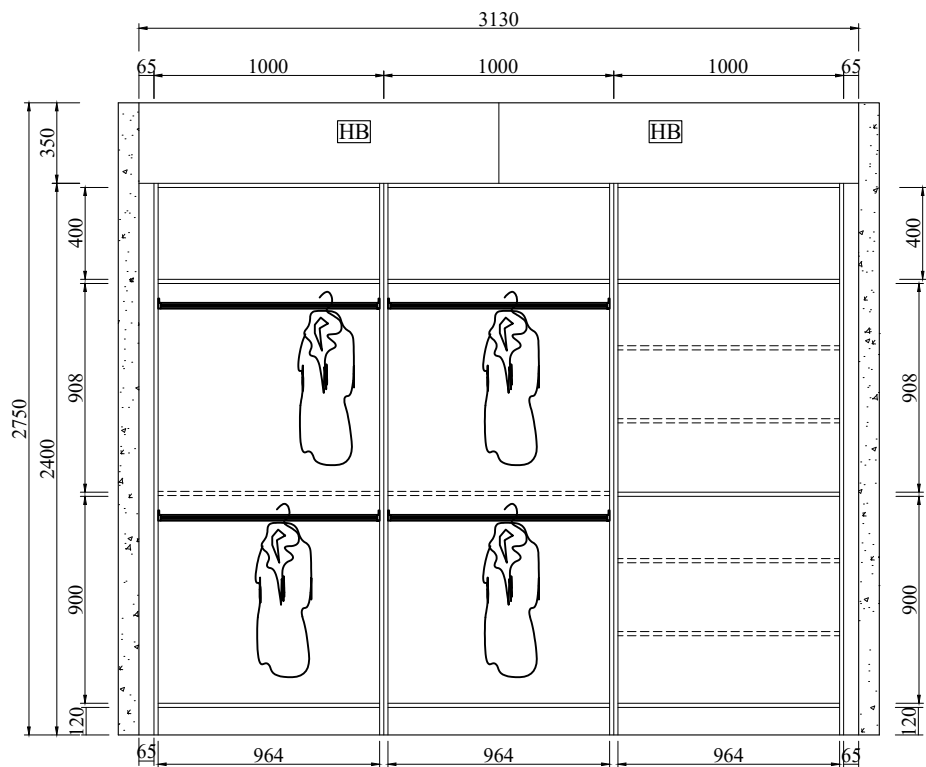

7 STRUCTURE
SCALE 1:30

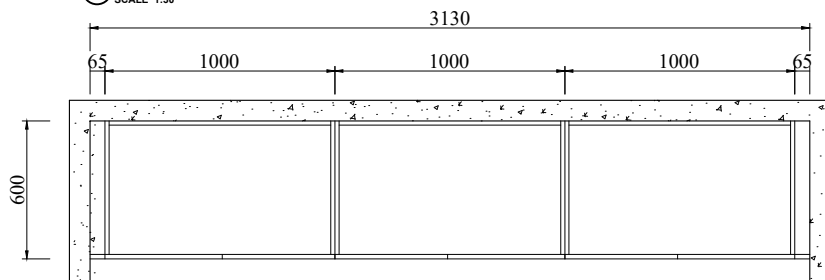

7 ROBE PLAN
SCALE 1:30

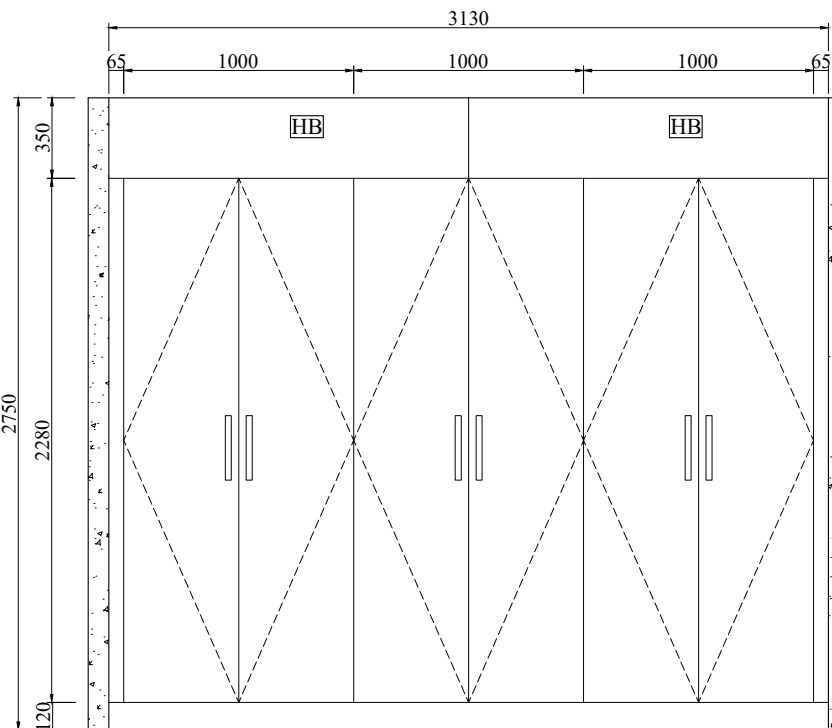

7 ELEVATION
SCALE 1:30

==== = Adjustable shelf

[P~] = Decorative panel

[E] = End panel

[~F] = Filler

[HB] = Headboard

Apt 3.02 bed 1&2 Robe

Qty: 2 Sets

Door color: BLC-08A pure white matt finish

Chrome handles 300mm 6pcs

**Hyde Park
Place
Order 2**

REV	DATE

BFP

**Apt 3.02 bed
1&2 Robe**

Project Name:

Drawing No.:
FD-3253V17
-Robe

Designed By:

Vincent

Designed Date:

2020-10-23

Audit by

Unit:

mm

Scale:

7/17

**Hyde Park
Place
Order 2**

REV	DATE

BFP

**Apt 3.03
bed 1 Robe**

Project Name:

Drawing No.:
FD-3253V17
-Robe

Designed By:
Vincent


Designed Date:
2020-10-23

Audit by


Unit:
mm

Scale:


8/17

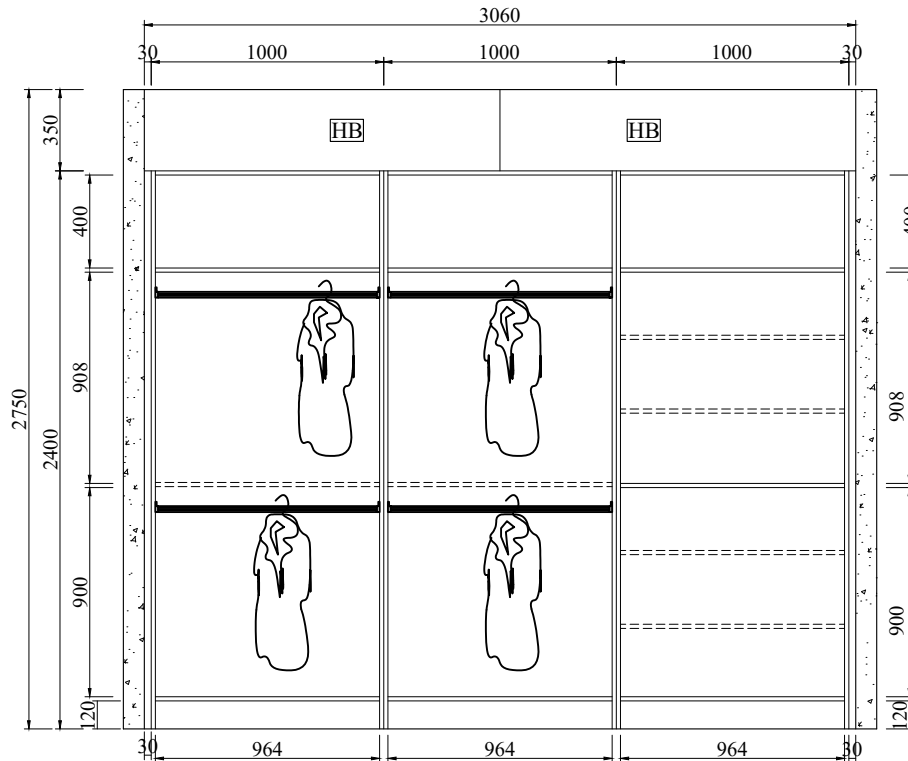

8 STRUCTURE
SCALE 1:30

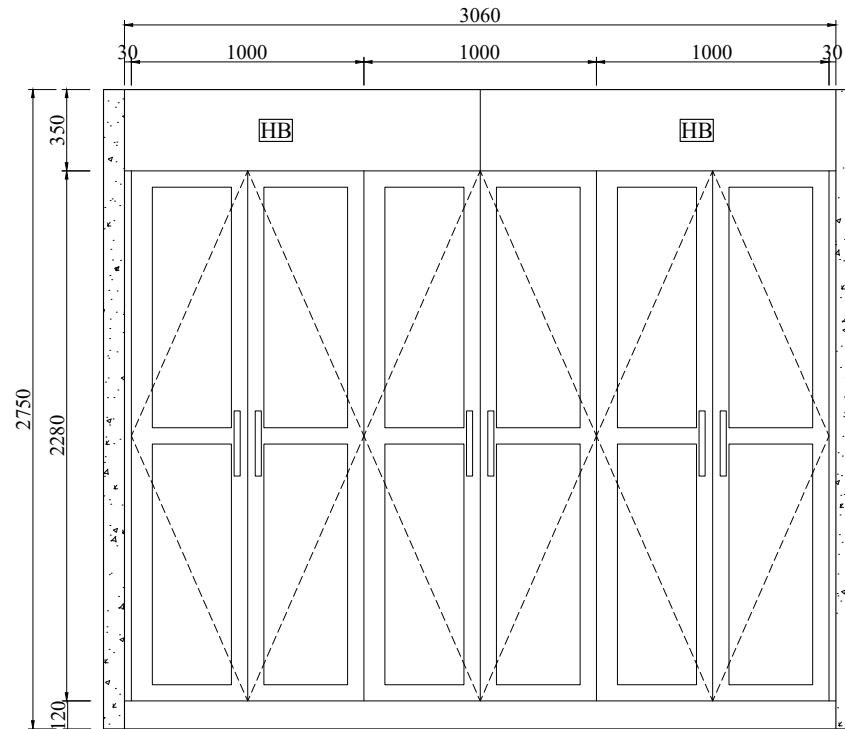

8 ELEVATION
SCALE 1:30

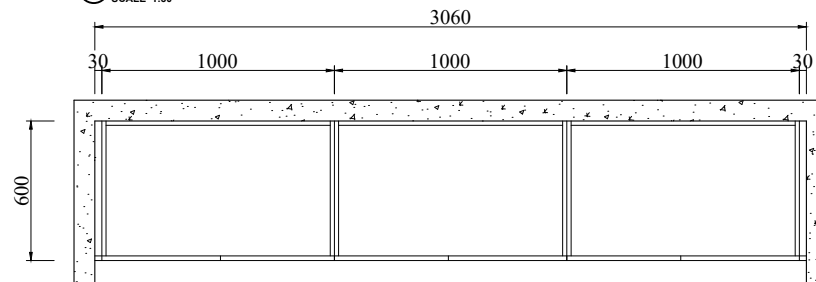

8 ROBE PLAN
SCALE 1:30

==== = Adjustable shelf

[P~] = Decorative panel

[E] = End panel

[~F] = Filler


[HB] = Headboard

Apt 3.03 bed 1 Robe


Qty: 1 Set

Door color: BLC-08A pure white matt finish


Chrome handles 300mm 6pcs

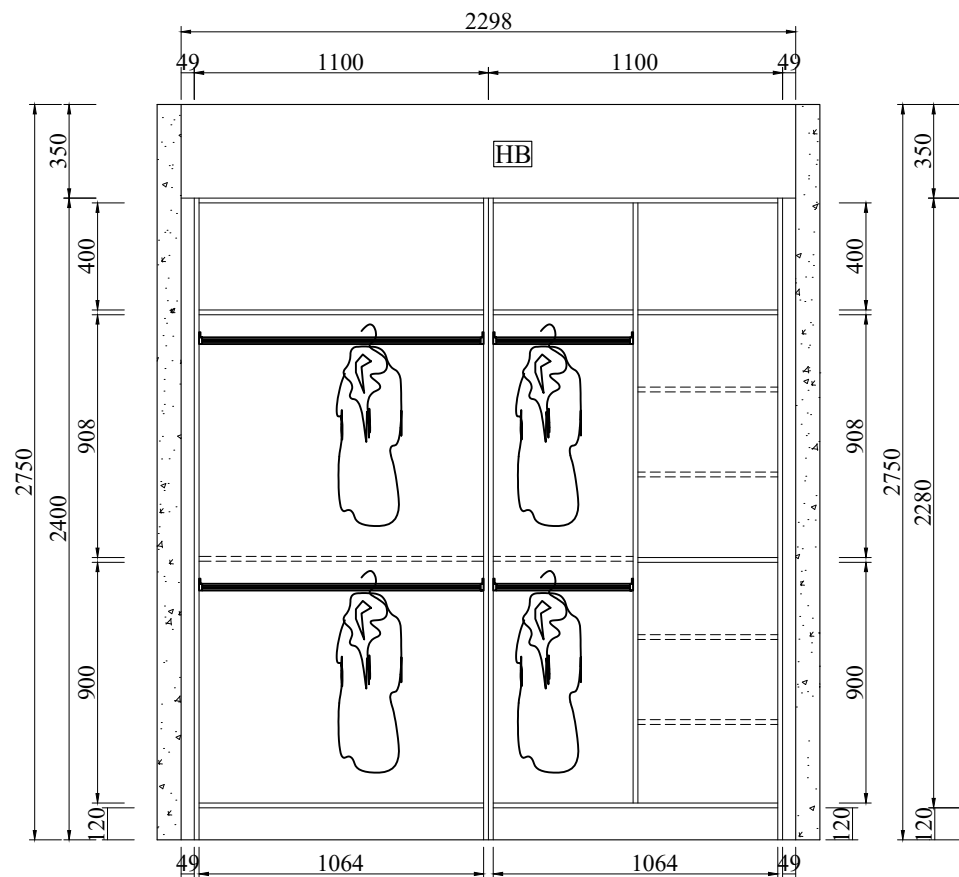

9 STRUCTURE
SCALE 1:30

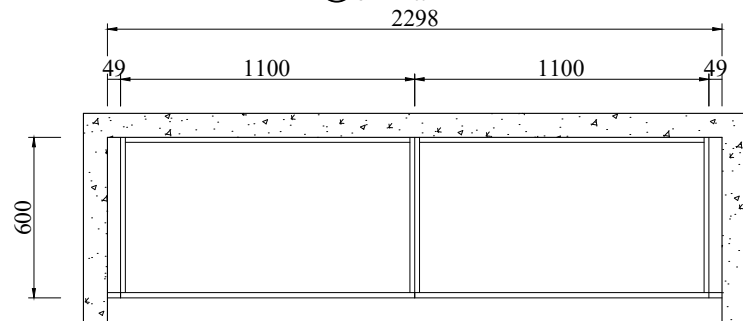

9 ROBE PLAN
SCALE 1:30

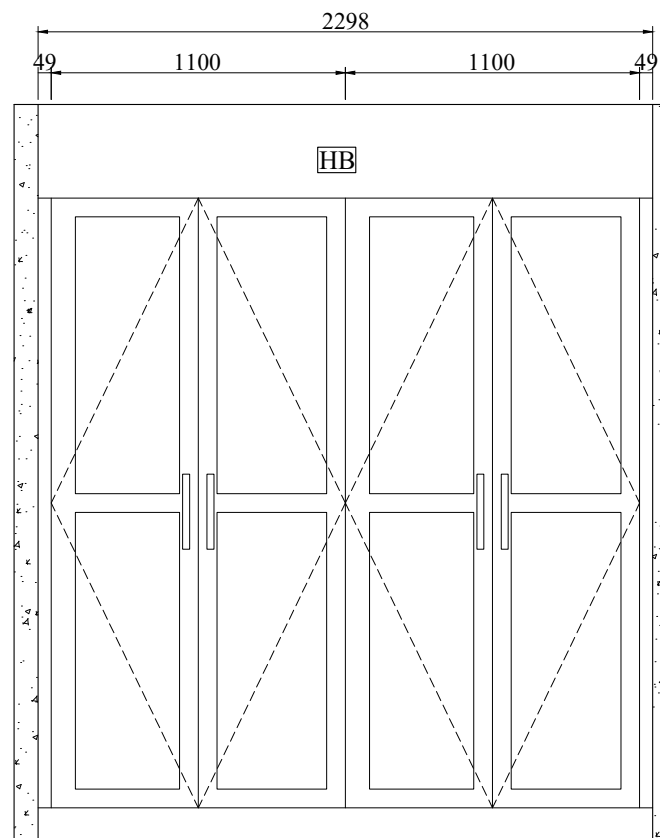

9 ELEVATION
SCALE 1:30

- ==== = Adjustable shelf
- [P~] = Decorative panel
- [E] = End panel
- [~F] = Filler
- [HB] = Headboard

Apt 3.03 bed 2 Robe

Qty: 1 Set

Door color: BLC-08A pure white matt finish

Chrome handles 300mm 4pcs

**Hyde Park
Place
Order 2**

REV	DATE

BFP

**Apt 3.03
bed 2 Robe**

Project Name:

Drawing No.:
FD-3253V17
-Robe

Designed By:
Vincent


Designed Date:
2020-10-23

Audit by


Unit:
mm

Scale:


9/17

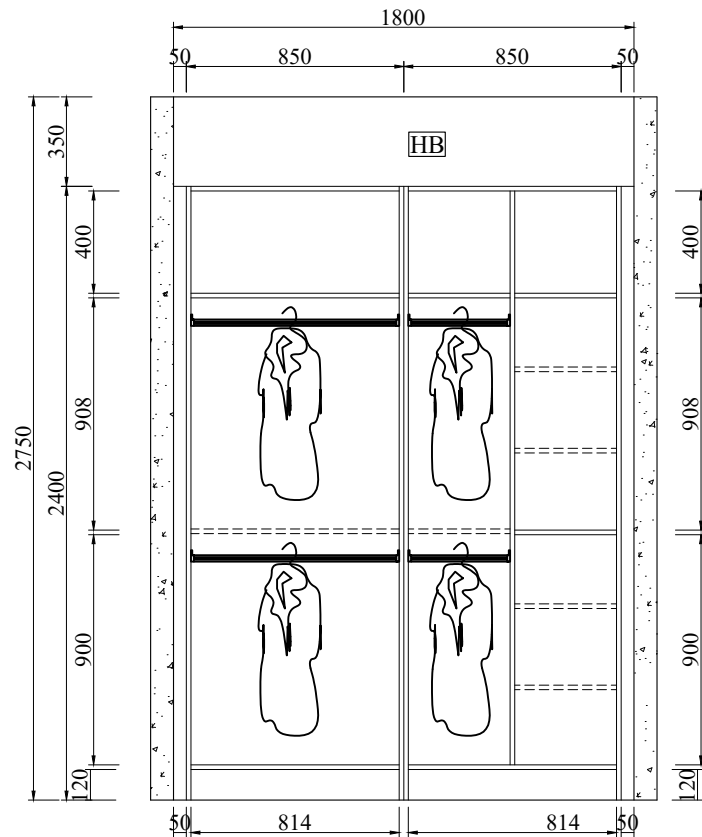

10 STRUCTURE
SCALE 1:30

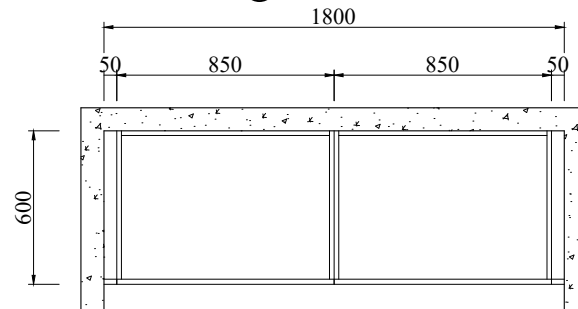

10 ROBE PLAN
SCALE 1:30

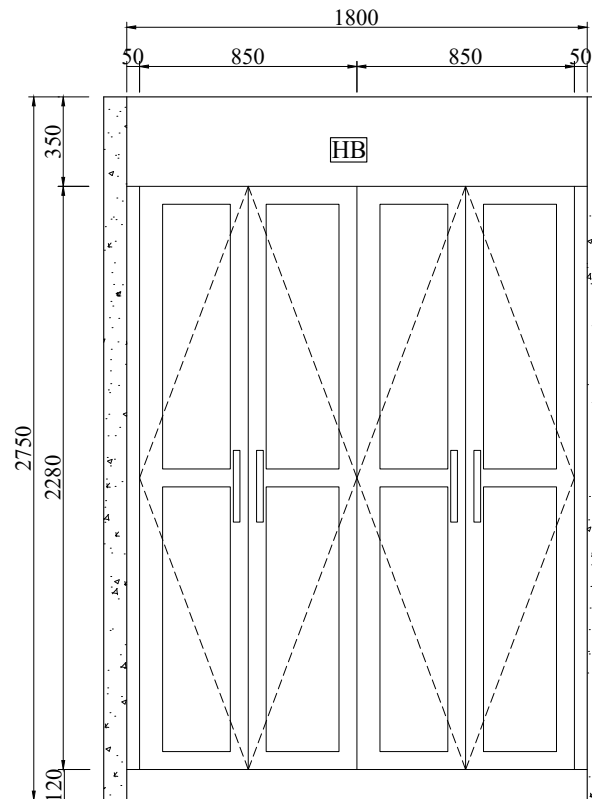

10 ELEVATION
SCALE 1:30

===== Adjustable shelf

[P~] = Decorative panel

[E] = End panel

[~F] = Filler

[HB] = Headboard

Apt 3.05 bed 1 Robe

Qty: 1 Set

Door color: BLC-08A pure white matt finish

Black handles 300mm 4pcs

**Hyde Park
Place
Order 2**

REV	DATE

BFP

**Apt 3.05
bed 1 Robe**

Project Name:

Drawing No.:
FD-3253V17
-Robe

Designed By:
Vincent


Designed Date:
2020-10-23

Audit by


Unit:
mm

Scale:


10/17

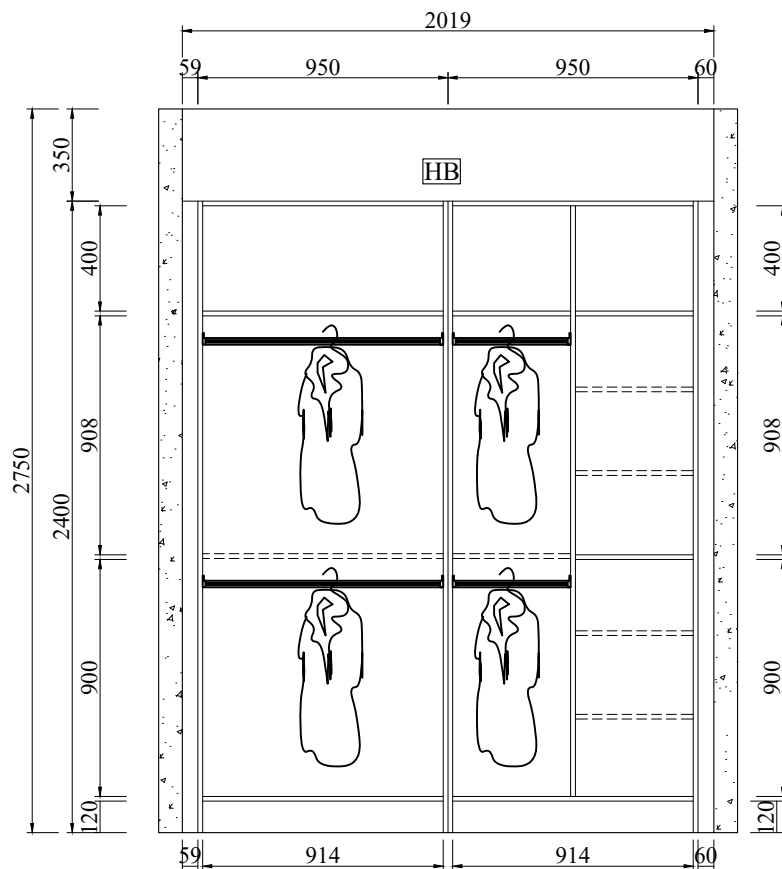

11 STRUCTURE
SCALE 1:30

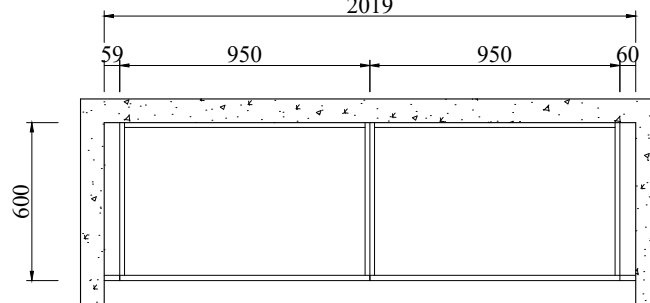

11 ROBE PLAN
SCALE 1:30

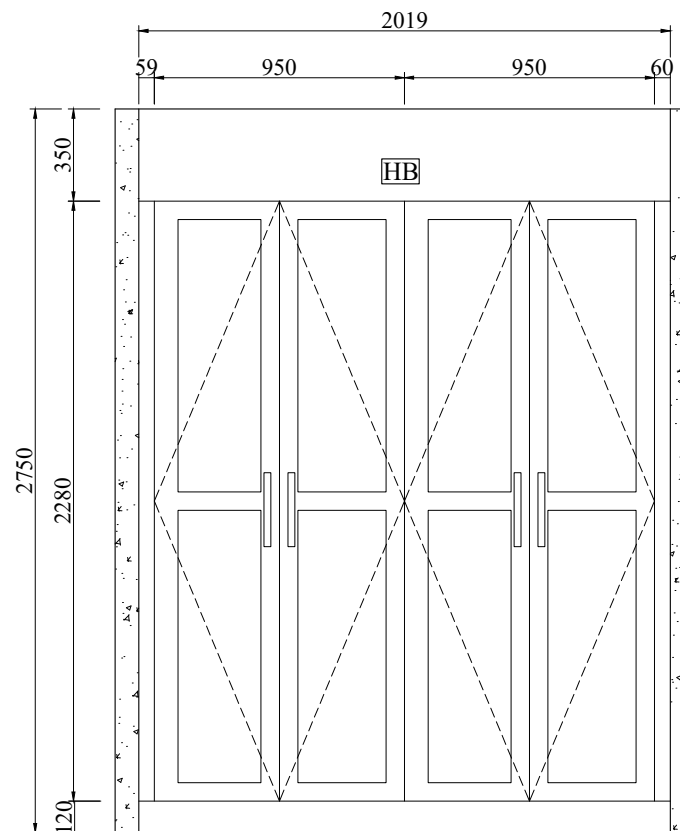

11 ELEVATION
SCALE 1:30

- ===== Adjustable shelf
- [P~] = Decorative panel
- [E] = End panel
- [~F] = Filler
- [HB] = Headboard

Apt 3.05 bed 2 Robe

Qty: 1 Set

Door color: BLC-08A pure white matt finish

Black handles 300mm 4pcs

**Hyde Park
Place
Order 2**

REV	DATE

BFP

**Apt 3.05
bed 2 Robe**

Project Name:

Drawing No.:
FD-3253V17
-Robe

Designed By:
Vincent

Designed Date:
2020-10-23

Audit by

Unit:
mm

Scale:

11/17

**Hyde Park
Place
Order 2**

REV	DATE

BFP

**Apt 3.06
Master bed
Robe**

Project Name:

Drawing No.:
FD-3253V17
-Robe

Designed By:
Vincent


Designed Date:
2020-10-23


Audit by

Unit:
mm


Scale:

12/17

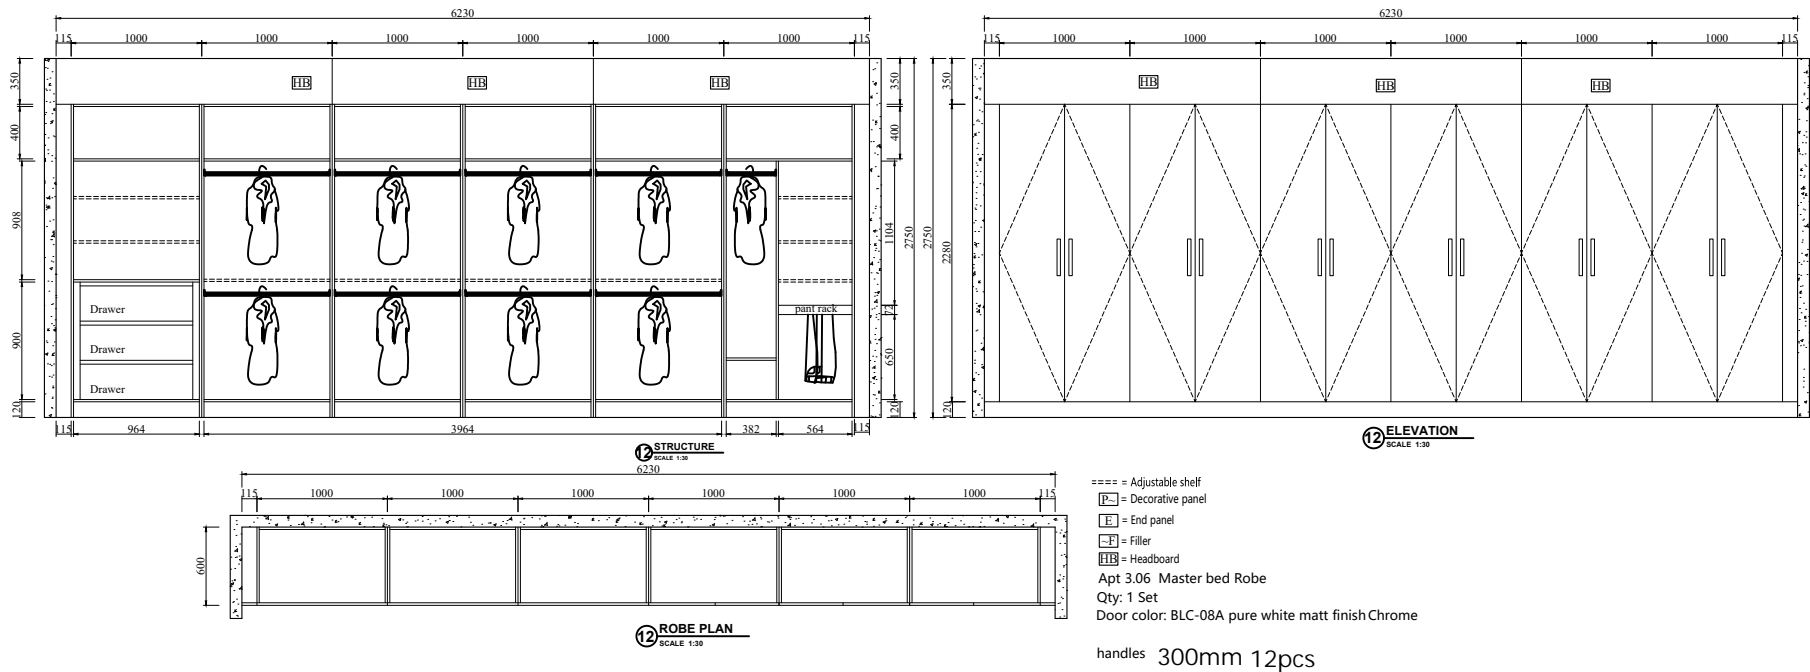


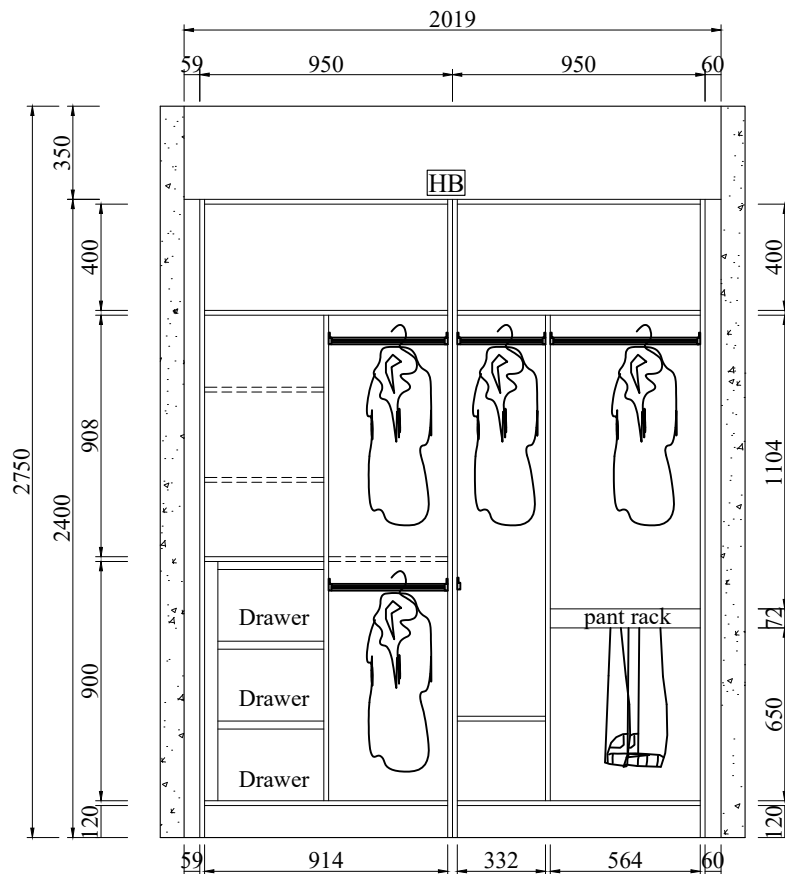

13 STRUCTURE
SCALE 1:30

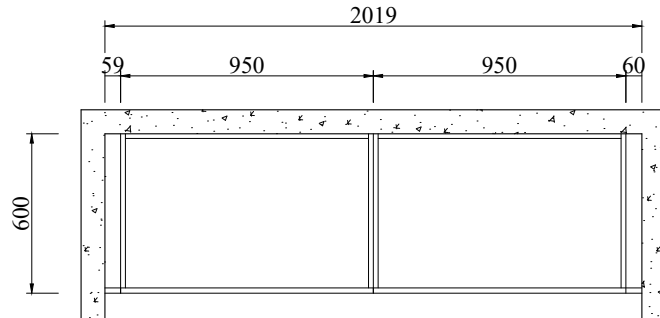

13 ROBE PLAN
SCALE 1:30

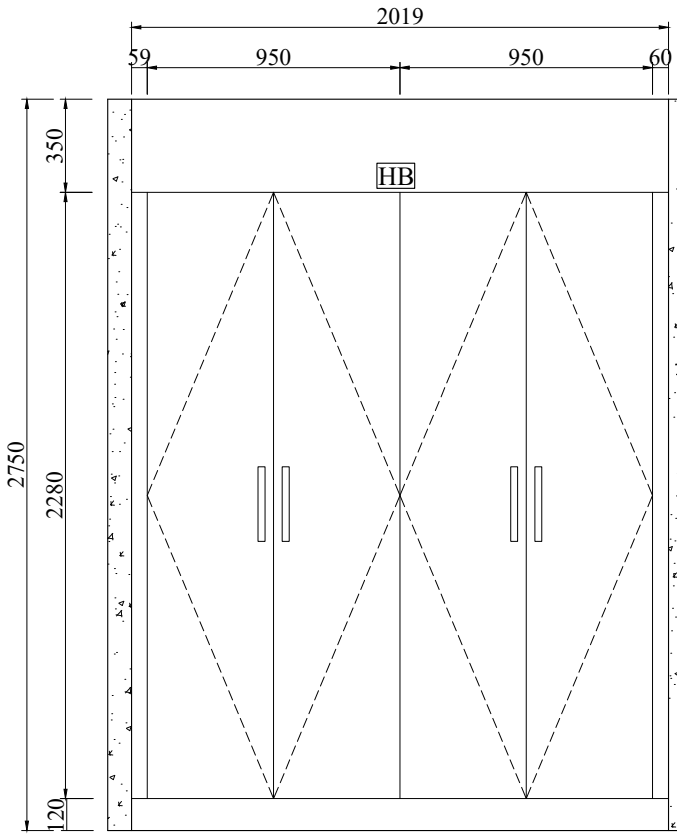

13 ELEVATION
SCALE 1:30

- ==== = Adjustable shelf
- [P~] = Decorative panel
- [E] = End panel
- [~F] = Filler
- [HB] = Headboard

Apt 3.06 bed 2 Robe

Qty: 1 Set

Door color: BLC-08A pure white matt finish

Chrome handles 300mm 4pcs

**Hyde Park
Place
Order 2**

REV	DATE

BFP

**Apt 3.06
bed 2 Robe**

Project Name:

Drawing No.:
FD-3253V17
-Robe


Designed By:
Vincent

Designed Date:
2020-10-23


Audit by

Unit:
mm


Scale:

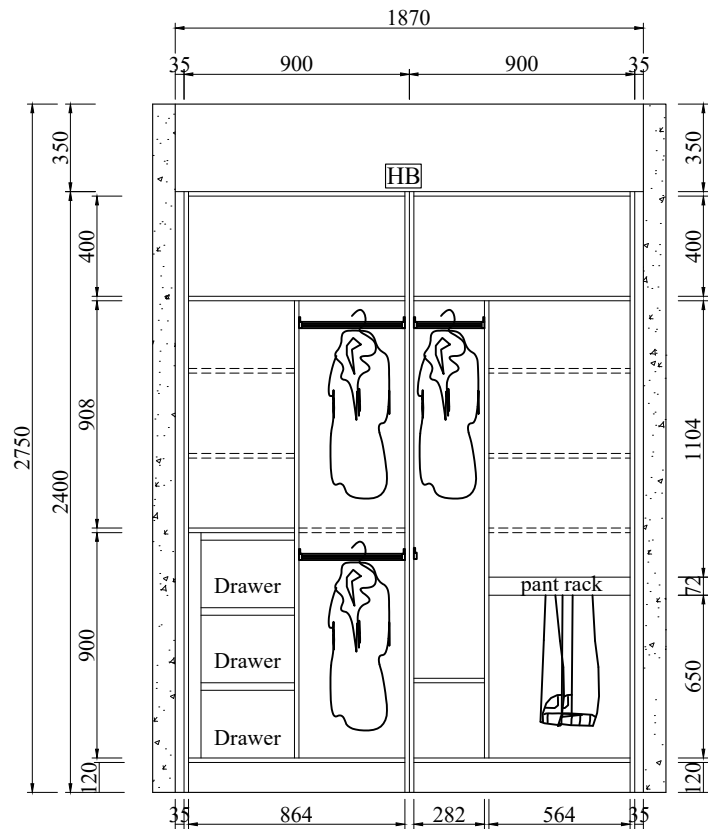

14 STRUCTURE
SCALE 1:30

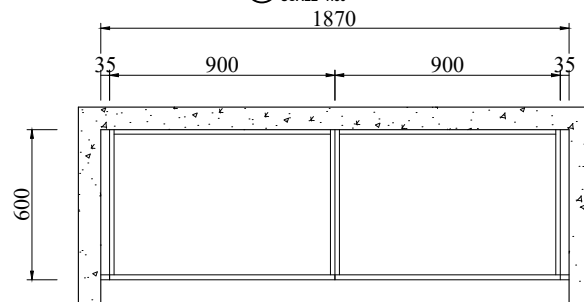

14 ROBE PLAN
SCALE 1:30

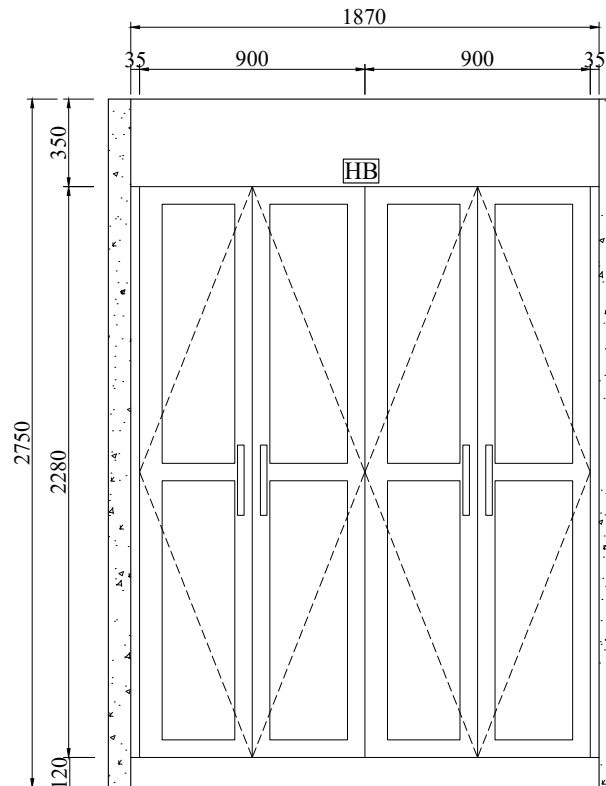

14 ELEVATION
SCALE 1:30

==== = Adjustable shelf

[P~] = Decorative panel

[E] = End panel

[~F] = Filler

[HB] = Headboard

Apt 3.09 bed 1 Robe

Qty: 1 Set

Door color: BLC-08A pure white matt finish

Black handles 300mm 4pcs

**Hyde Park
Place
Order 2**

REV	DATE

BFP

**Apt 3.09
bed 1 Robe**

Project Name:

Drawing No.:
FD-3253V17
-Robe

Designed By:
Vincent


Designed Date:
2020-10-23

Audit by


Unit:
mm

Scale:


14/17

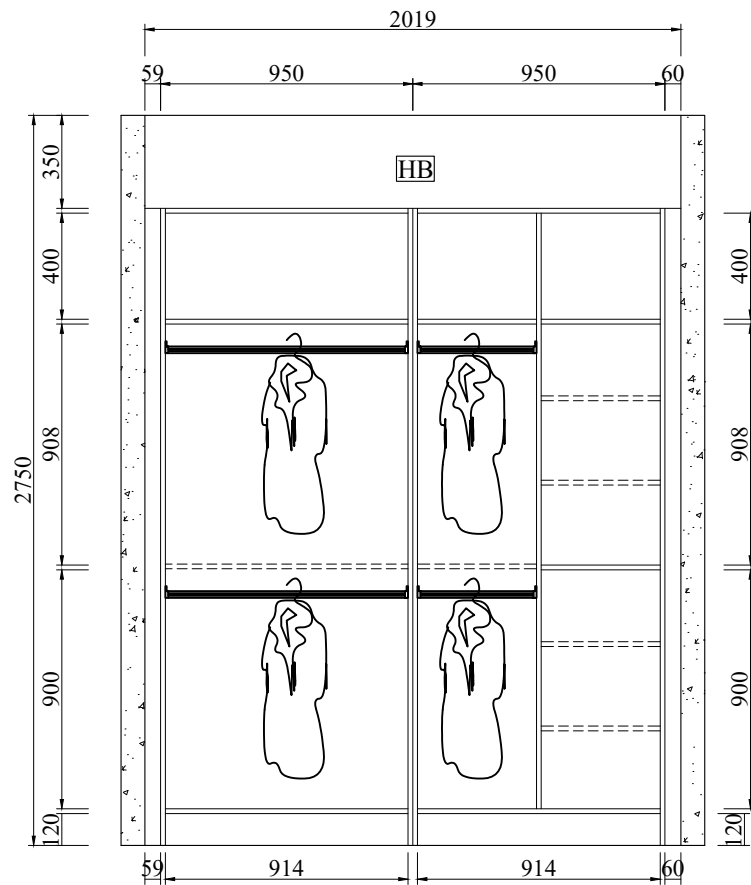

15 STRUCTURE
SCALE 1:30

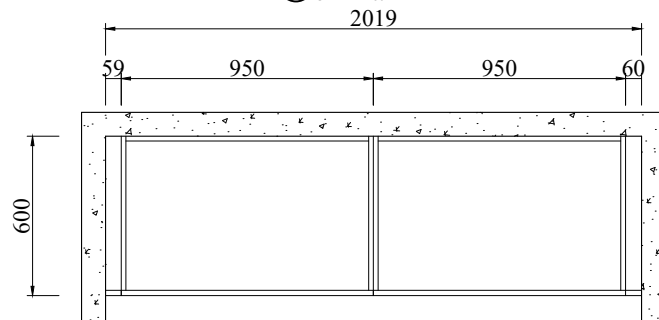

15 ROBE PLAN
SCALE 1:30

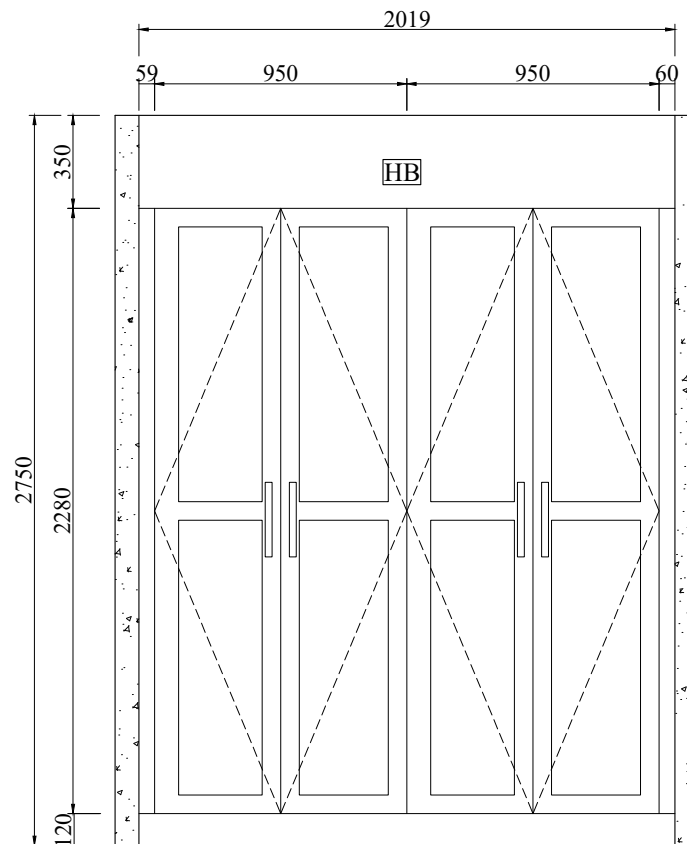

15 ELEVATION
SCALE 1:30

==== = Adjustable shelf

P~ = Decorative panel

E = End panel

~F = Filler

HB = Headboard

Apt 3.09 bed 2 Robe

Qty: 1 Set

Door color: BLC-08A pure white matt finish

Black handles 300mm 4pcs

**Hyde Park
Place
Order 2**

REV	DATE

BFP

**Apt 3.09
bed 2 Robe**

Project Name:

Drawing No.:
FD-3253V17
-Robe

Designed By:
Vincent

Designed Date:
2020-10-23

Audit by

Unit:
mm

Scale:

15/17

**Hyde Park
Place
Order 2**

REV	DATE

BFP

**Apt 3.12
bed 1 Robe**

Project Name:

Drawing No.:
FD-3253V17
-Robe

Designed By:
Vincent


Designed Date:
2020-10-23

Audit by


Unit:
mm

Scale:


16/17

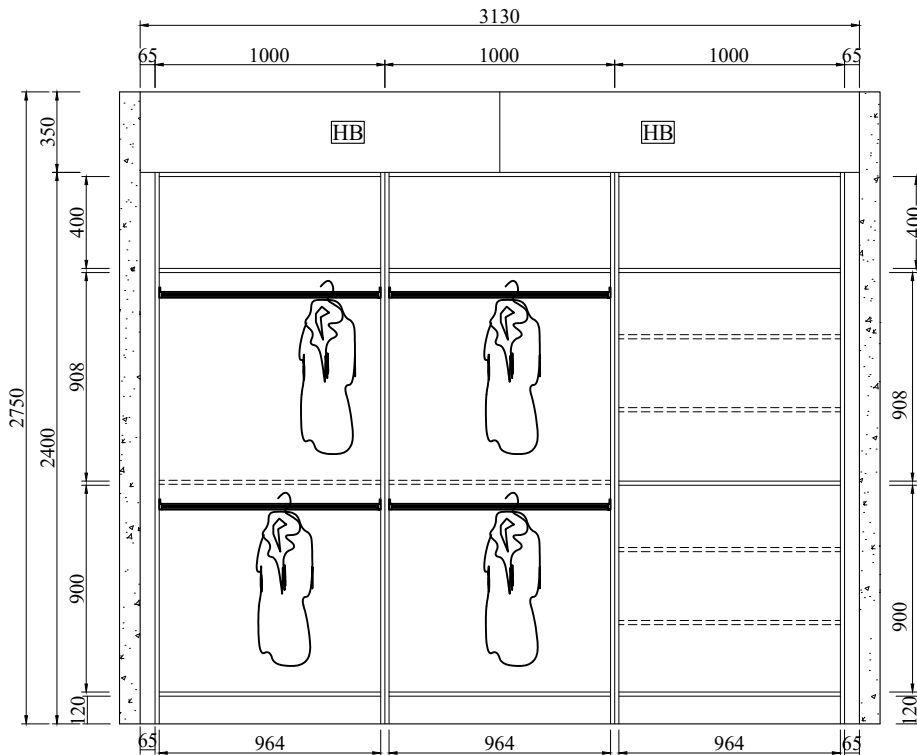

16 **STRUCTURE**
SCALE 1:30

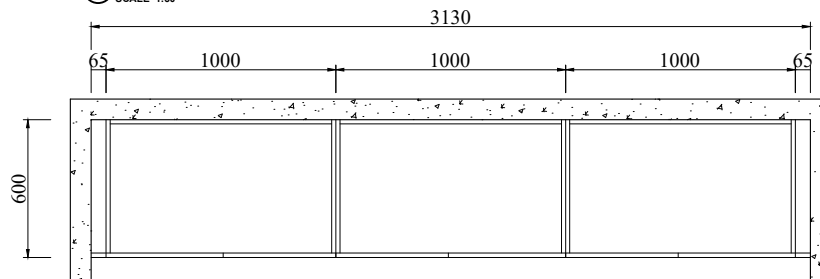

16 **ROBE PLAN**
SCALE 1:30

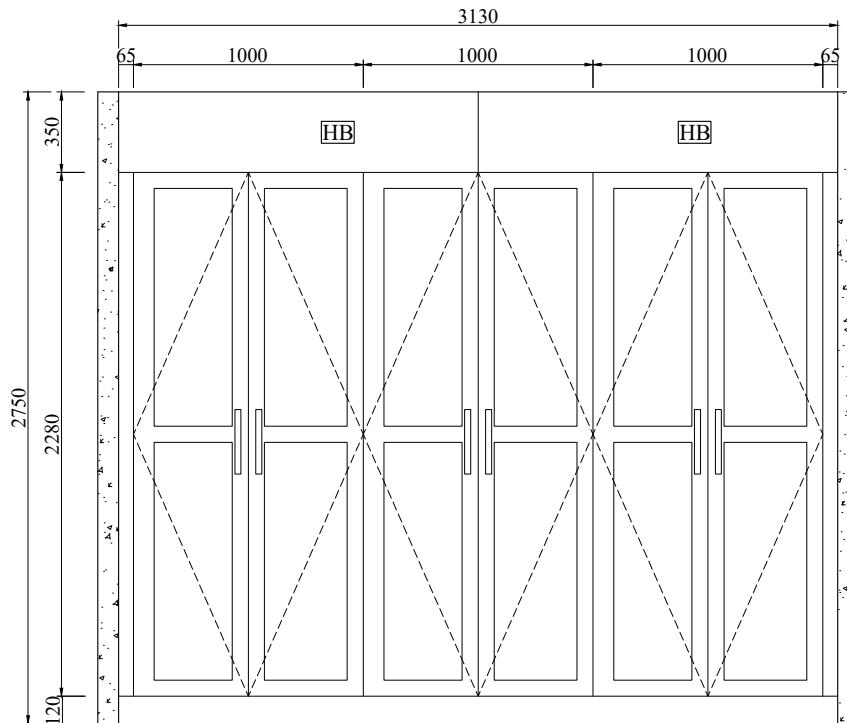

16 **ELEVATION**
SCALE 1:30

==== = Adjustable shelf

[P~] = Decorative panel

[E] = End panel

[~F] = Filler

[HB] = Headboard

Apt 3.12 bed 1 Robe

Qty: 1 Set

Door color: BLC-08A pure white matt finish

Chrome handles 300mm 6pcs

**Hyde Park
Place
Order 2**

REV	DATE

BFP

**Apt 3.12
bed 2 Robe**

Project Name:

Drawing No.:
FD-3253V17
-Robe

Designed By:
Vincent


Designed Date:
2020-10-23

Audit by


Unit:
mm

Scale:


17/17

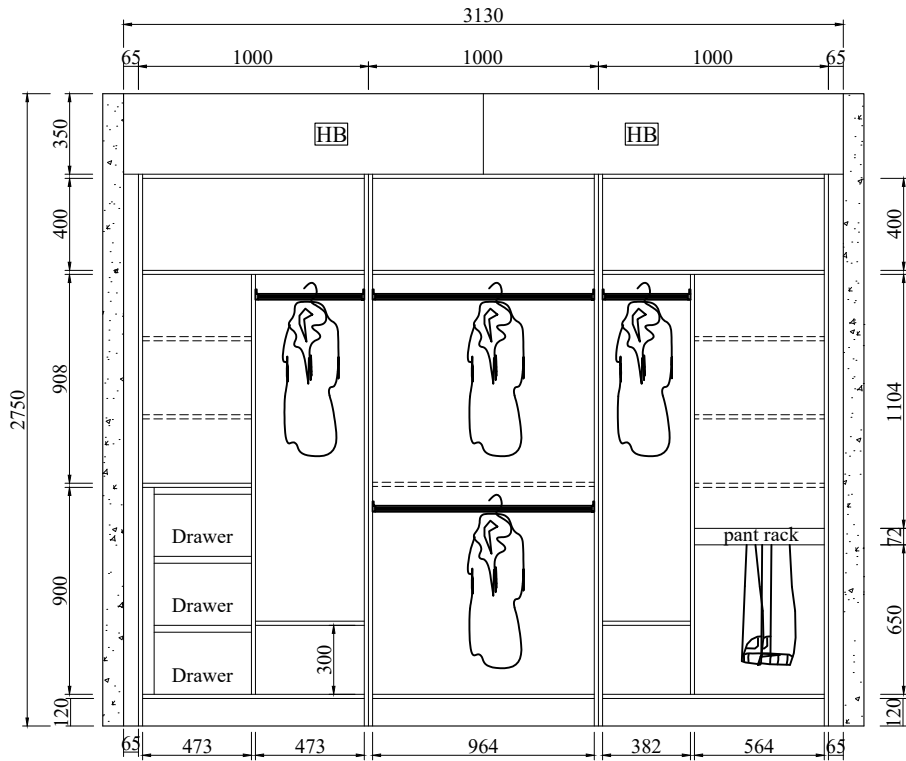

17 STRUCTURE
SCALE 1:30

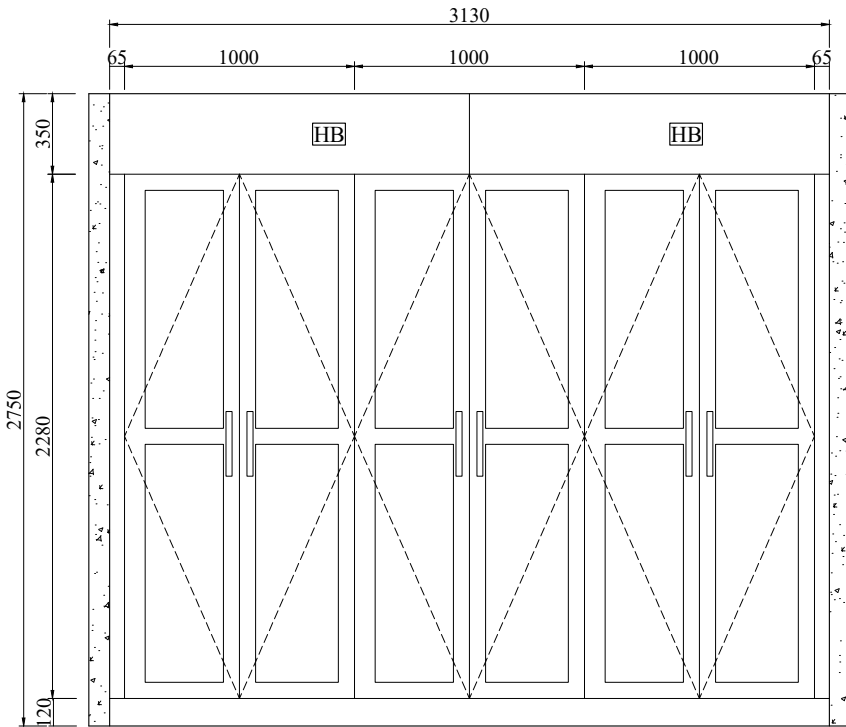

17 ELEVATION
SCALE 1:30

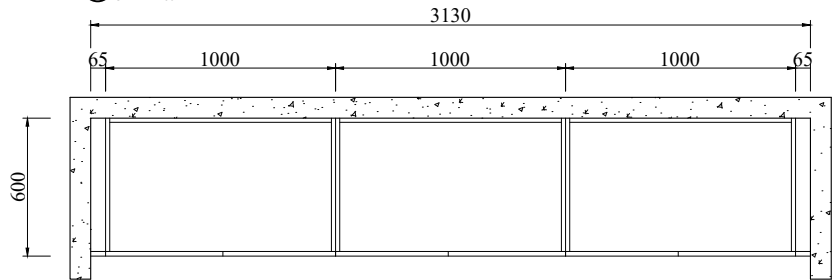

17 ROBE PLAN
SCALE 1:30

==== = Adjustable shelf

[P~] = Decorative panel

[E] = End panel

[~F] = Filler

[HB] = Headboard

Apt 3.12 bed 2 Robe

Qty: 1 Set

Door color: BLC-08A pure white matt finish

Chrome handles 300mm 6pcs