

**Hyde Park  
Place  
Order 2**

REV	DATE

**BFP**

**Apt 2.01  
Kitchen**

Project Name:

Drawing No.:  
**FD-3253V17  
-kitchen**

Designed By:  
**Vincent**



Designed Date:  
**2020-10-23**

Audit by

Unit:  
**mm**

Scale:

**1/21**

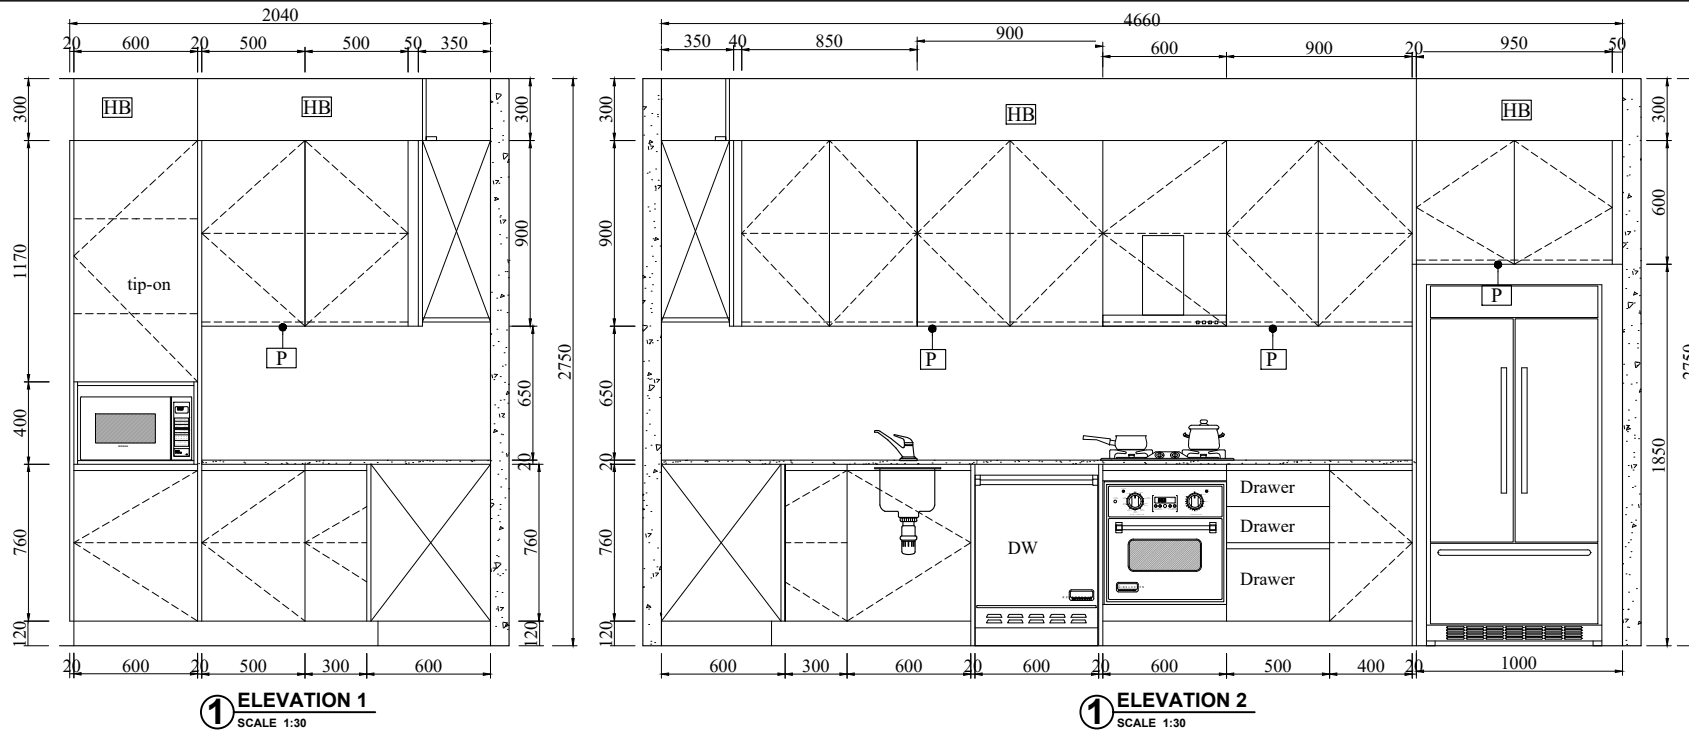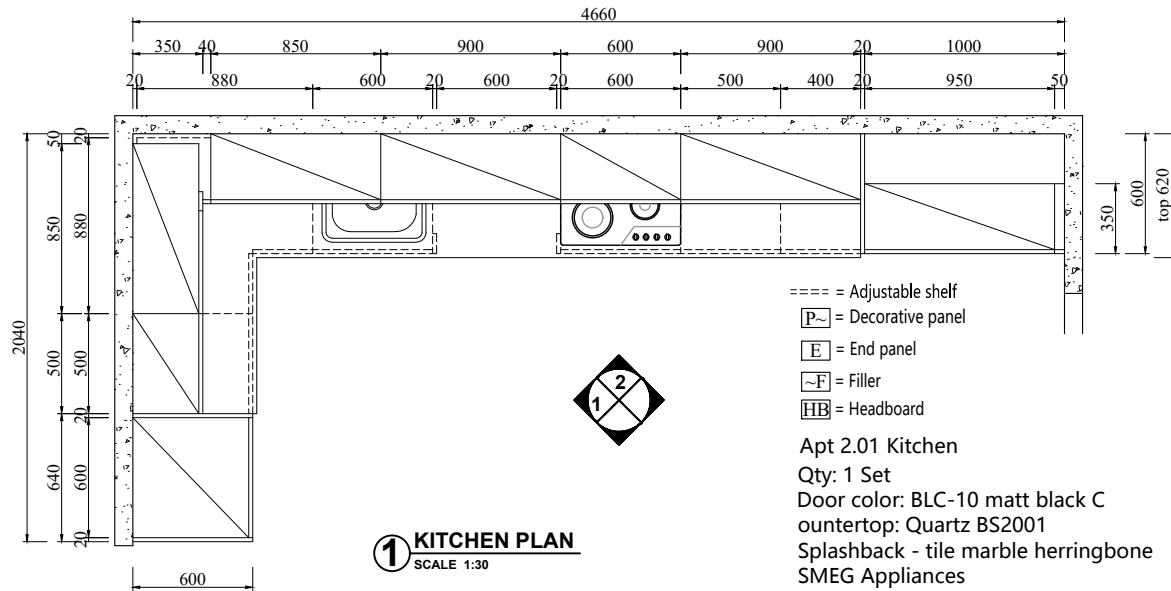

**Hyde Park  
Place  
Order 2**

REV	DATE

**BFP**

**Apt 2.02  
Kitchen**

Project Name:

Drawing No.:  
**FD-3253V17**  
**-kitchen**

Designed By:  
**Vincent**


Designed Date:  
**2020-10-23**

Audit by

Unit:  
**mm**

Scale:

**2/21**

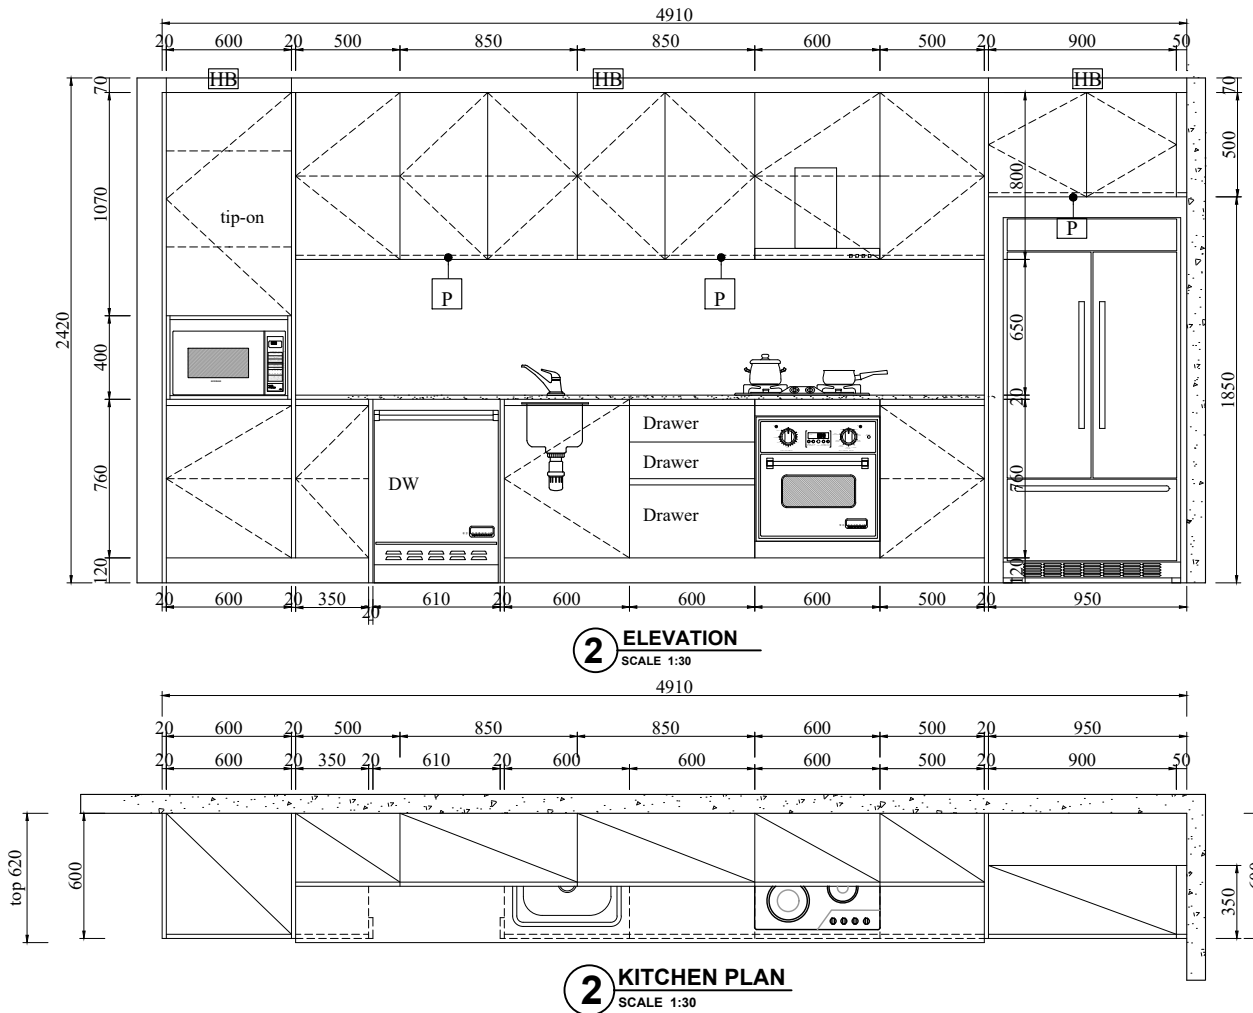

==== = Adjustable shelf

[P~] = Decorative panel

[E] = End panel

[~F] = Filler

[HB] = Headboard

Apt 2.02 Kitchen

Qty: 1 Set

Door color: BLC-08A pure white high gloss

Countertop: Quartz BS1003

Splashback: Tile Marble Herringbone

Miele Appliances

**Hyde Park  
Place  
Order 2**

REV	DATE

**BFP**

**Apt 2.03  
Kitchen**

Project Name:

Drawing No.:  
**FD-3253V17  
-kitchen**

Designed By:  
**Vincent**


Designed Date:  
**2020-10-23**

Audit by

Unit:  
**mm**

Scale:

**3/21**

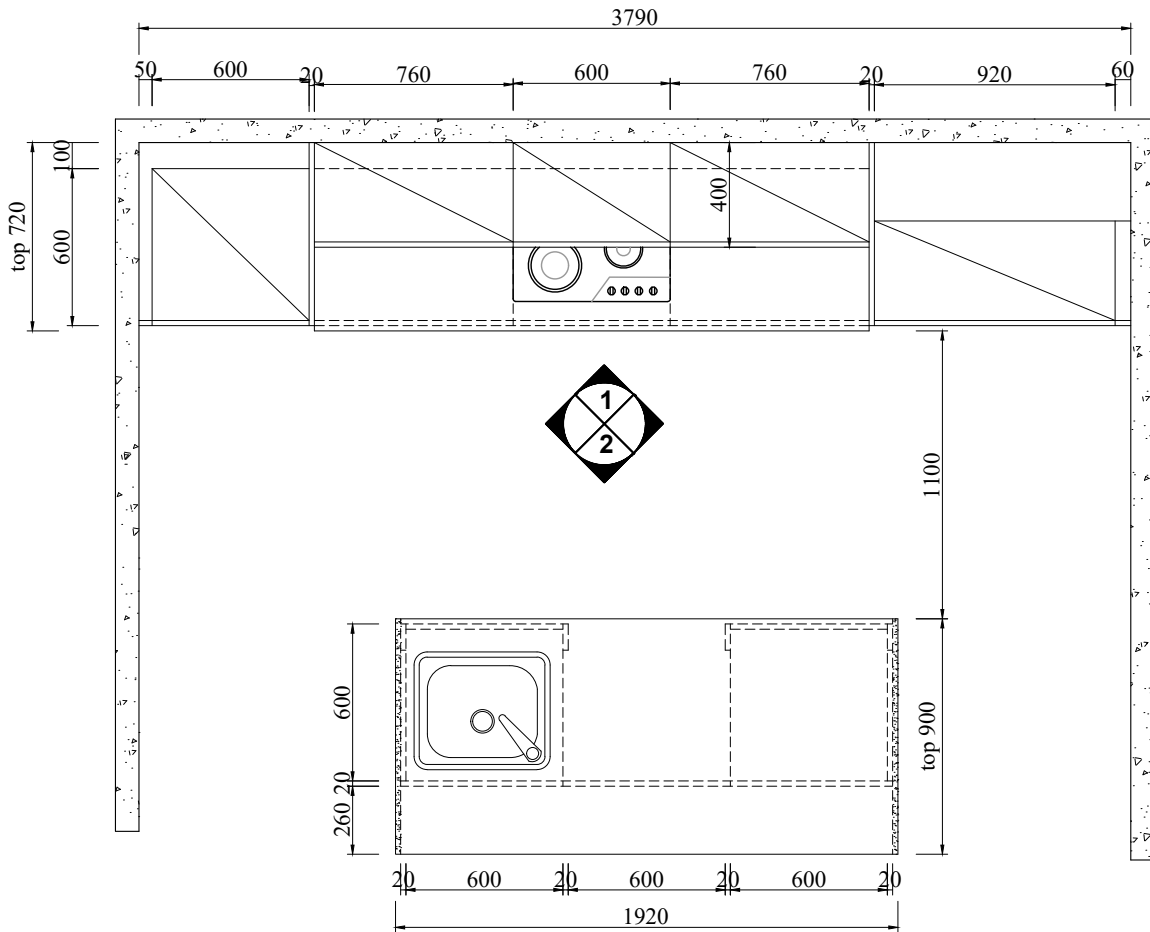

==== = Adjustable shelf

[P~] = Decorative panel

[E] = End panel

[~F] = Filler

[HB] = Headboard

Apt 2.03 Kitchen

Qty: 1 Set

Door color: BLC-08A pure white matt finish


Countertop: Lixin Stone M91 Golden Cal

Splashback: Lixin Stone M91 Golden Cal


Black handles 250mm 18pcs

SMEG Appliances


**3 KITCHEN PLAN**  
SCALE 1:30

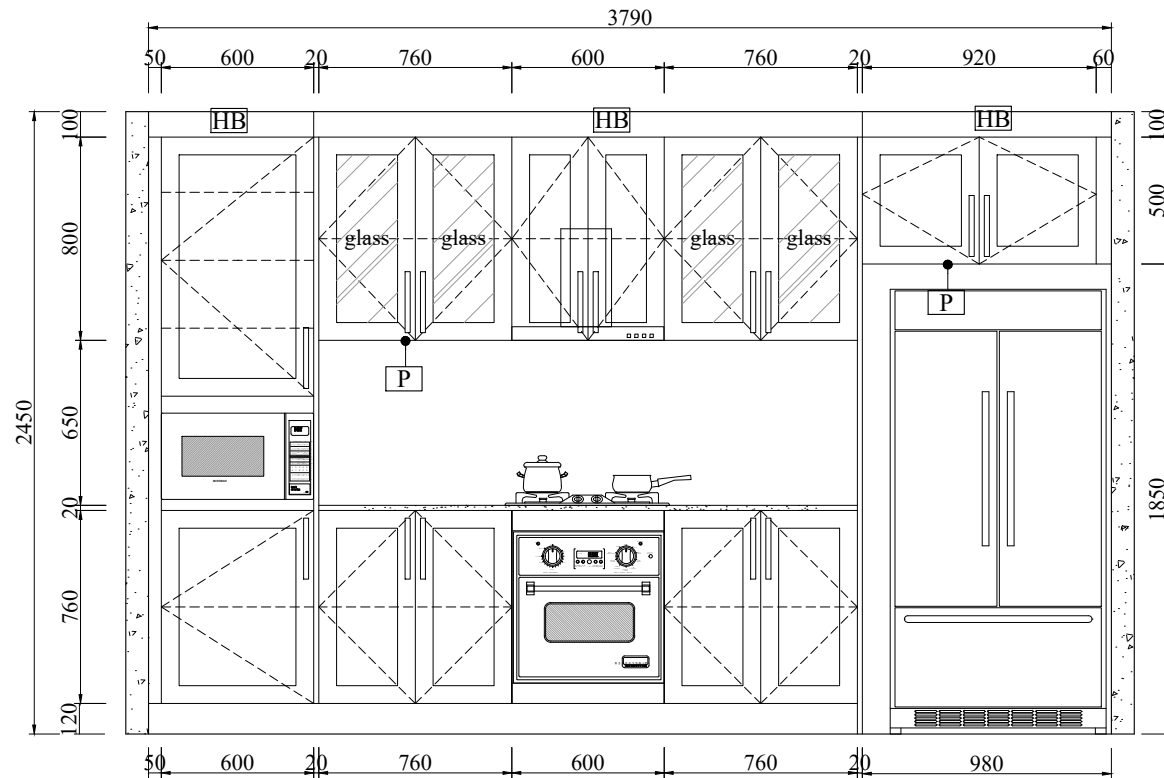

**3** **ELEVATION 1**  
SCALE 1:30

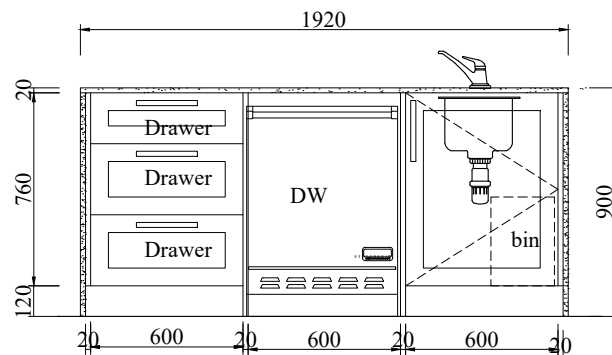

**3** **ELEVATION 2**  
SCALE 1:30

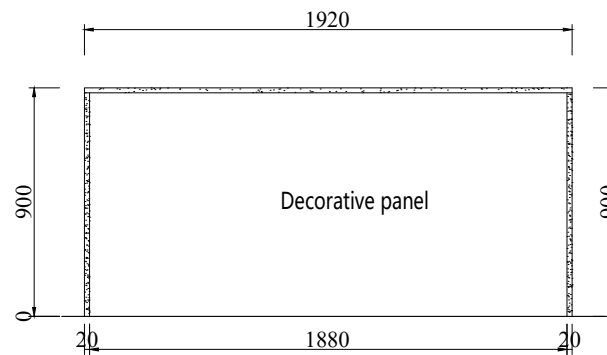

**3** **ELEVATION 3**  
SCALE 1:30

**Hyde Park  
Place  
Order 2**

REV	DATE

**BFP**

**Apt 2.03  
Kitchen**

Project Name:

Drawing No.:  
**FD-3253V17  
-kitchen**

Designed By:  
**Vincent**

Designed Date:  
**2020-10-23**

Audit by

Unit:  
**mm**

Scale:

**4/21**

**Hyde Park  
Place  
Order 2**

REV	DATE

**BFP**

**Apt 2.05  
Kitchen**

Project Name:

Drawing No.:  
**FD-3253V17**  
**-kitchen**

Designed By:  
**Vincent**


Designed Date:  
**2020-10-23**

Audit by

Unit:  
**mm**

Scale:

**5/21**

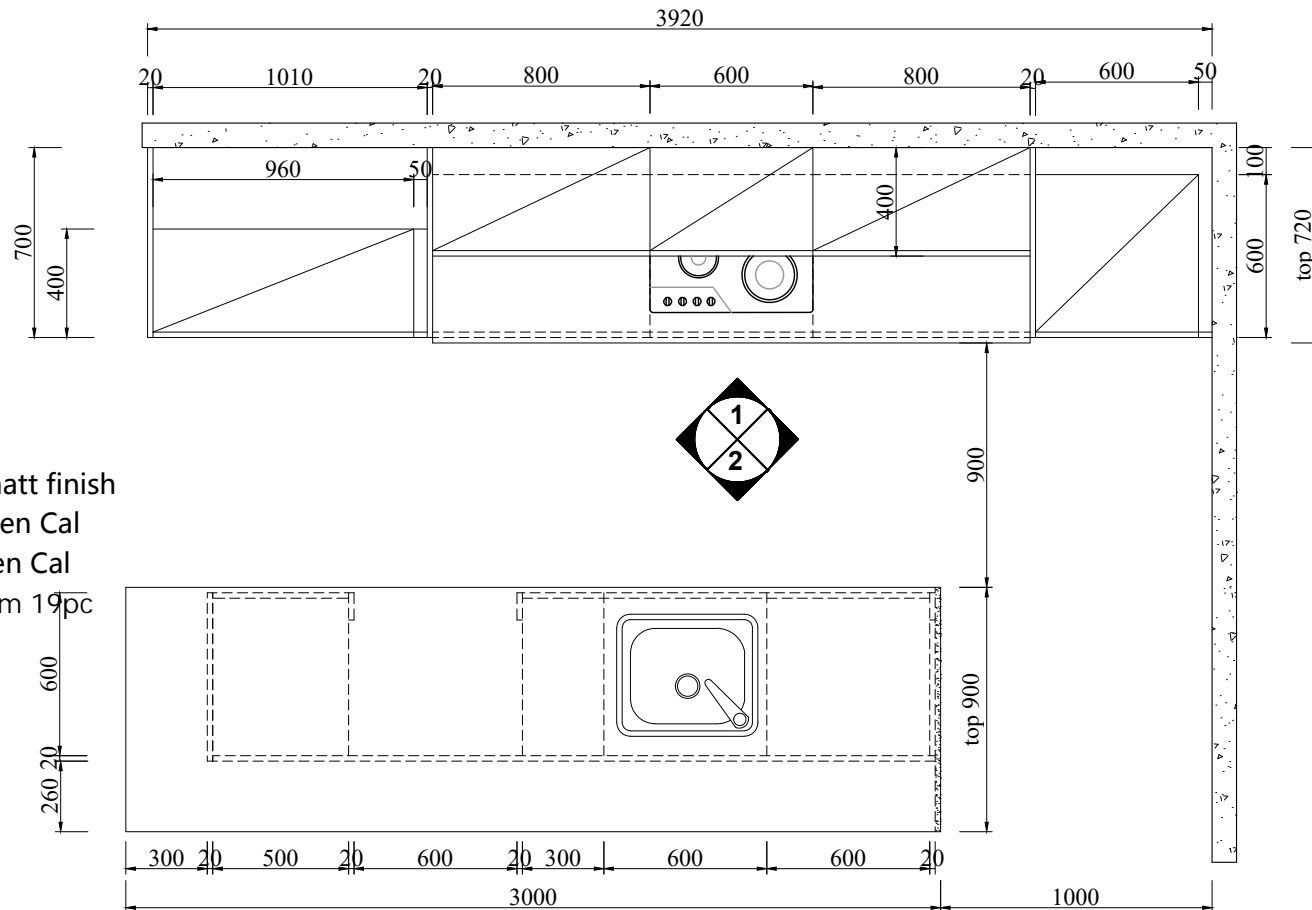

**4 KITCHEN PLAN**  
SCALE 1:30



==== = Adjustable shelf  
[P~] = Decorative panel

E = End panel  
~F = Filler  
HB = Headboard

Apt 2.05 Kitchen

Qty: 1 Set

Door color: BLC-08A pure white matt finish

Countertop: Lixin Stone M91 Golden Cal

Splashback Lixin Stone M91 Golden Cal

Black handles 200mm 3 pcs 250mm 19pc

SMEG Appliances

**Hyde Park  
Place  
Order 2**

REV	DATE

**BFP**

**Apt 2.05  
Kitchen**

Project Name:

Drawing No.:  
**FD-3253V17  
-kitchen**

Designed By:  
**Vincent**


Designed Date:  
**2020-10-23**

Audit by


Unit:  
**mm**

Scale:


**6/21**

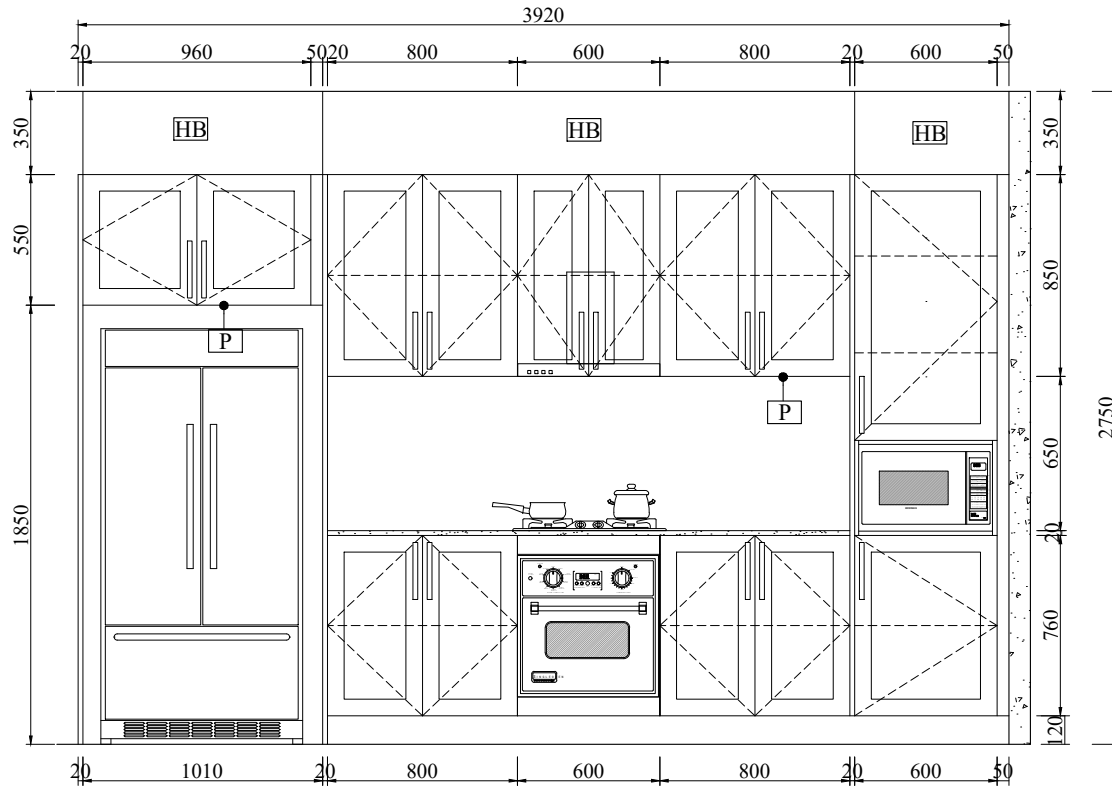

**4 ELEVATION 1**  
SCALE 1:30

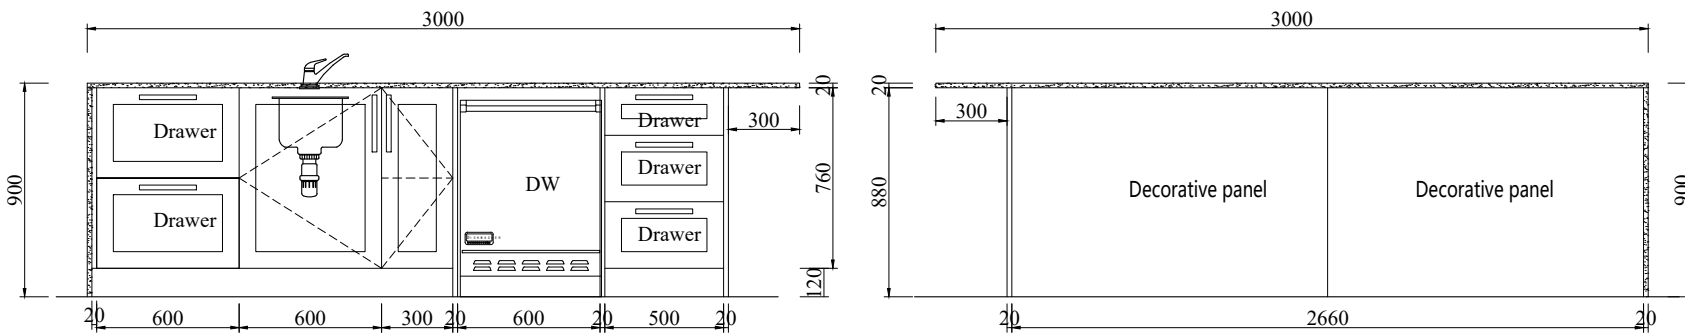

**4 ELEVATION 2**  
SCALE 1:30

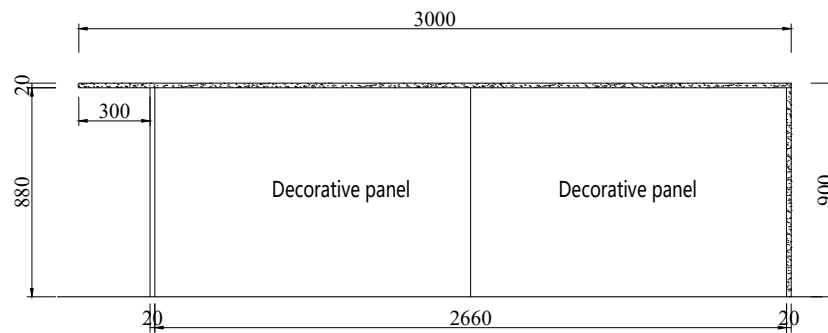

**4 ELEVATION 3**  
SCALE 1:30

**Hyde Park  
Place  
Order 2**

REV	DATE

**BFP**

Project

Drawing

Design Name:

**Apt 2.06 & 4.07  
Kitchen**

Design No: **FD-3253V17  
-kitchen**

Audit by:

**Vincent**


Unit: d Date:

**2020-10-23**

Scale: y

**mm**

**7/21**

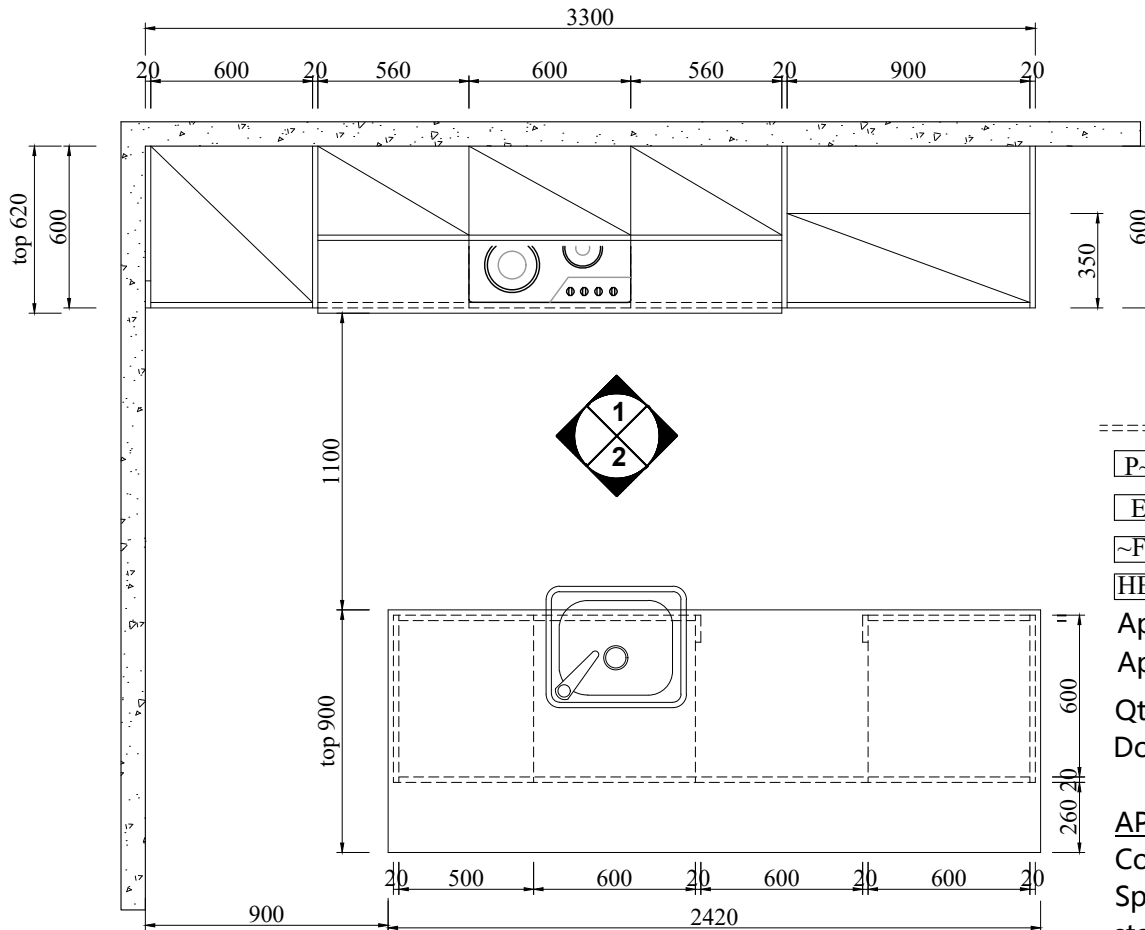

----- Adjustable shelf

[P] = Decorative panel

[E] = End panel

[~F] = Filler

[HB] = Headboard

**Apt 2.06 Kitchen**

**Apt 4.07 Kitchen**

**Qty: 2 Sets**

**Door color: BLC-08A pure white high gloss**

**APT 206**

Countertop: Quartz BG5010(Apt 2.06)

Splashback Apt 206 Tile White Gloss 3x6 Horizontal

stack bond, white grout

EURO Appliances

**APT 407**


Countertop: Quartz BS2001(Apt 4.07)

Splashback Tile Marble Herringbone, white grout


SMEG Appliances




**5 KITCHEN PLAN**  
SCALE 1:30

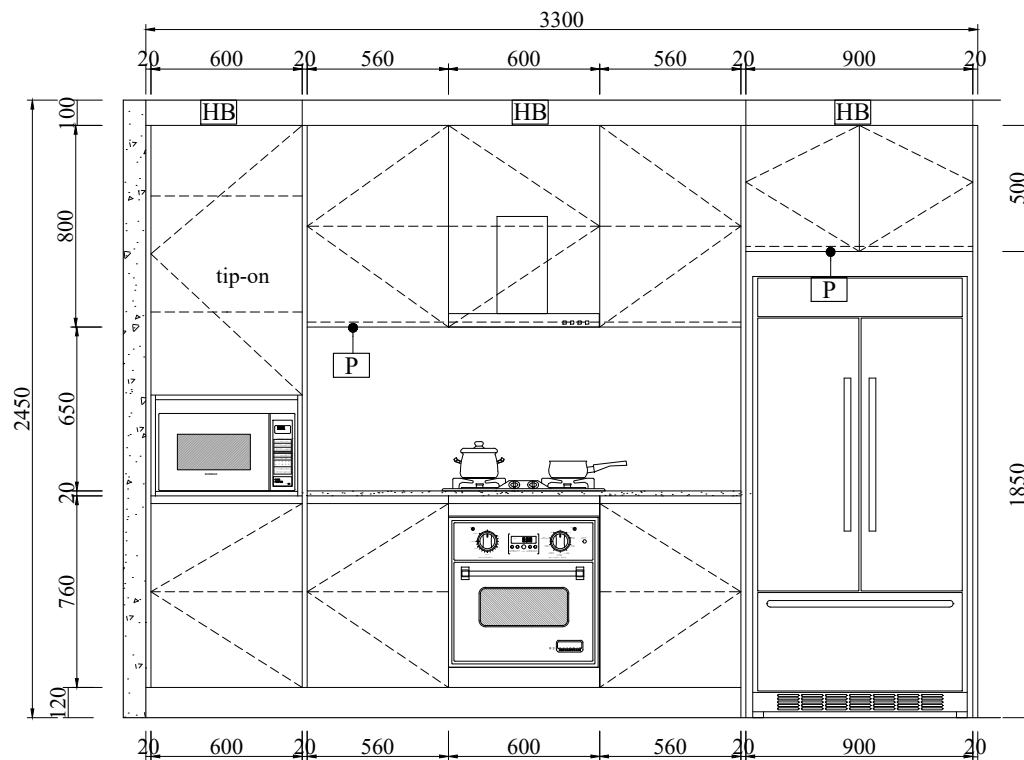

**5** **ELEVATION 1**  
SCALE 1:30

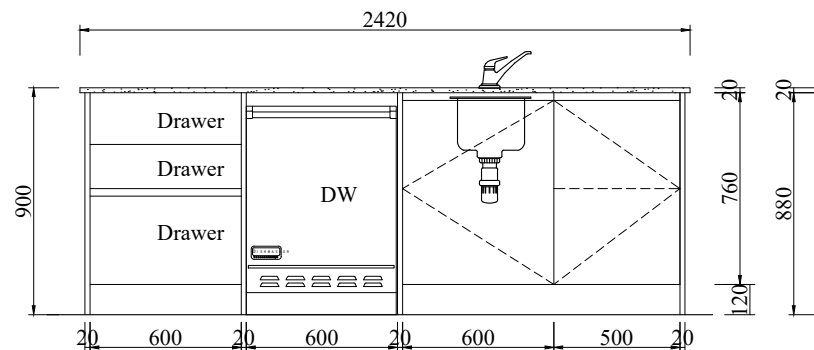

**5** **ELEVATION 2**  
SCALE 1:30

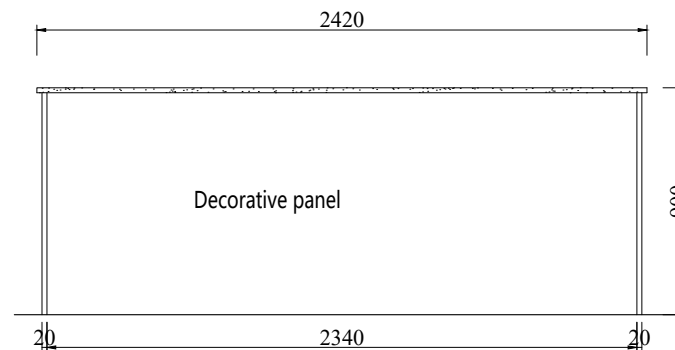

**5** **ELEVATION 3**  
SCALE 1:30

**Hyde Park  
Place  
Order 2**

REV	DATE

**BFP**

**Apt 2.06  
&4.07 Kitchen**

Project Name:

Drawing No.:  
**FD-3253V17  
-kitchen**

Designed By:  
**Vincent**

Designed Date:  
**2020-10-23**

Audit by

Unit:  
**mm**

Scale:

**8/21**

**Hyde Park  
Place  
Order 2**

REV	DATE

**BFP**

**Apt 2.07  
Kitchen**

Project Name:

Drawing No.:  
**FD-3253V17  
-kitchen**

Designed By:  
**Vincent**


Designed Date:  
**2020-10-23**

Audit by

Unit:  
**mm**

Scale:

**9/21**

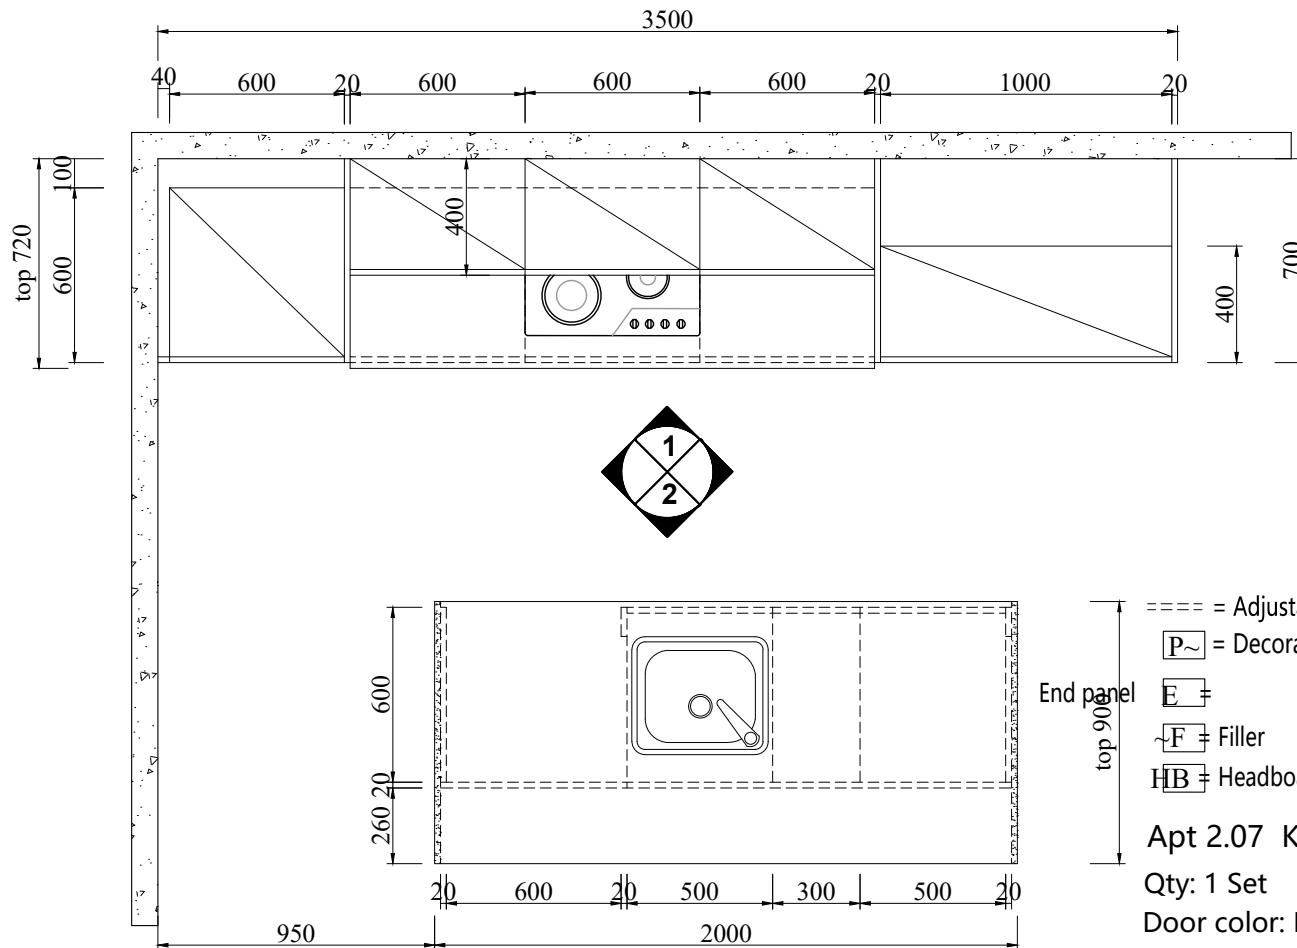

**6 KITCHEN PLAN**  
SCALE 1:30

**Apt 2.07 Kitchen**

Qty: 1 Set


Door color: BLC-08A pure white matt finish

Countertop: Lixin Stone M48 Bianca Carrina


Splashback Lixin stone M48 Bianca Carrina

Chrome handles 200mm 3 pcs , 250mm 11 pcs


Miele Appliances

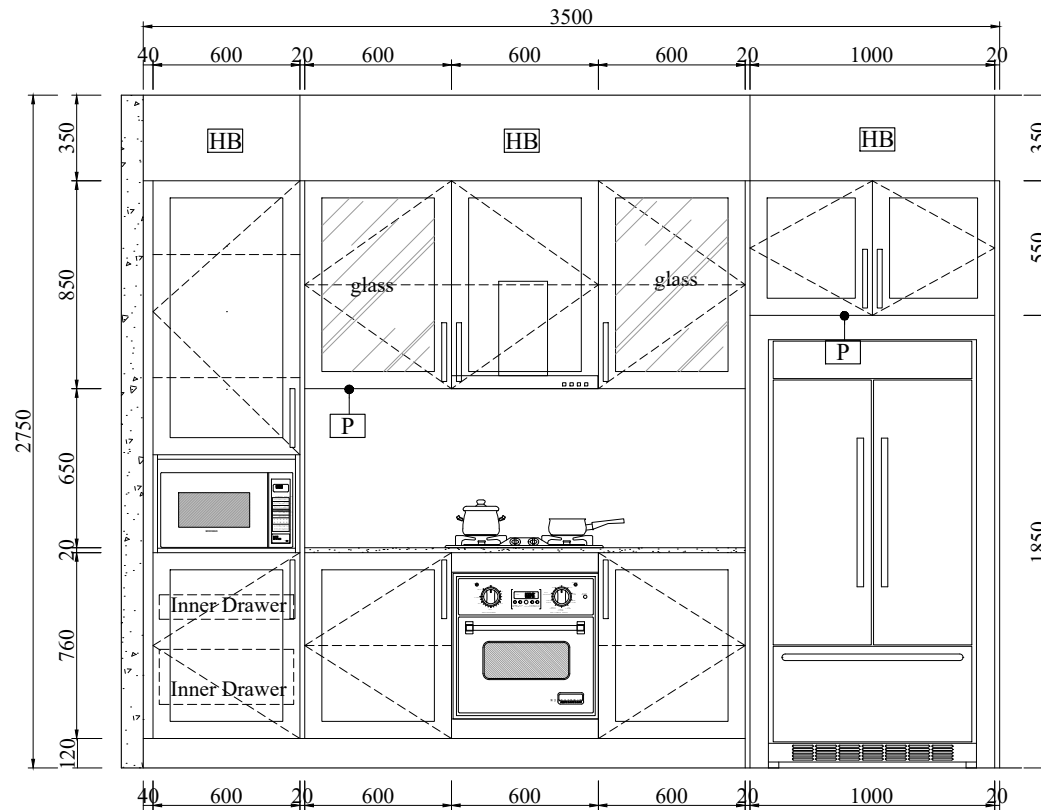

**6 ELEVATION 1**  
SCALE 1:30

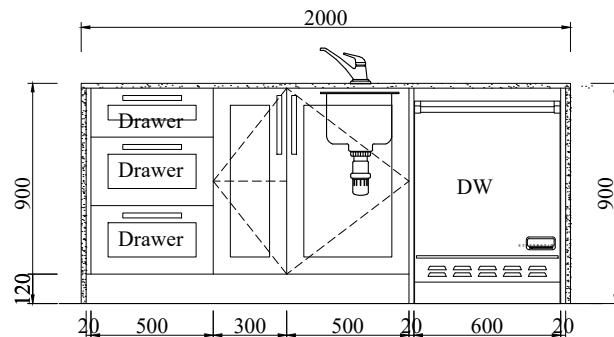

**6 ELEVATION 2**  
SCALE 1:30

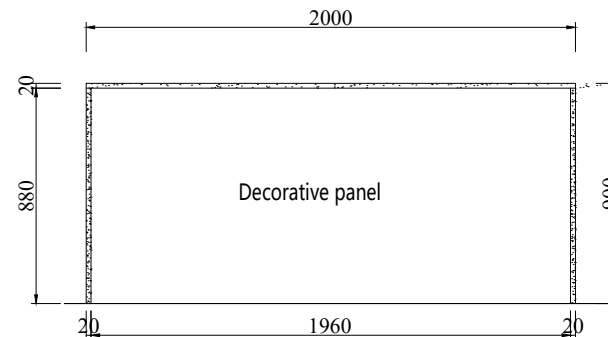

**6 ELEVATION 3**  
SCALE 1:30

**Hyde Park  
Place  
Order 2**

REV	DATE

**BFP**

**Apt 2.07  
Kitchen**

Project Name:

Drawing No.:  
**FD-3253V17  
-kitchen**

Designed By:  
**Vincent**

Designed Date:  
**2020-10-23**

Audit by

Unit:  
**mm**

Scale:

**10/21**

**Hyde Park  
Place  
Order 2**

REV	DATE

**BFP**

**Apt 3.01  
Kitchen**

Project Name:

Drawing No.:  
**FD-3253V17  
-kitchen**

Designed By:  
**Vincent**


Designed Date:  
**2020-10-23**

Audit by


Unit:  
**mm**

Scale:

**11/21**

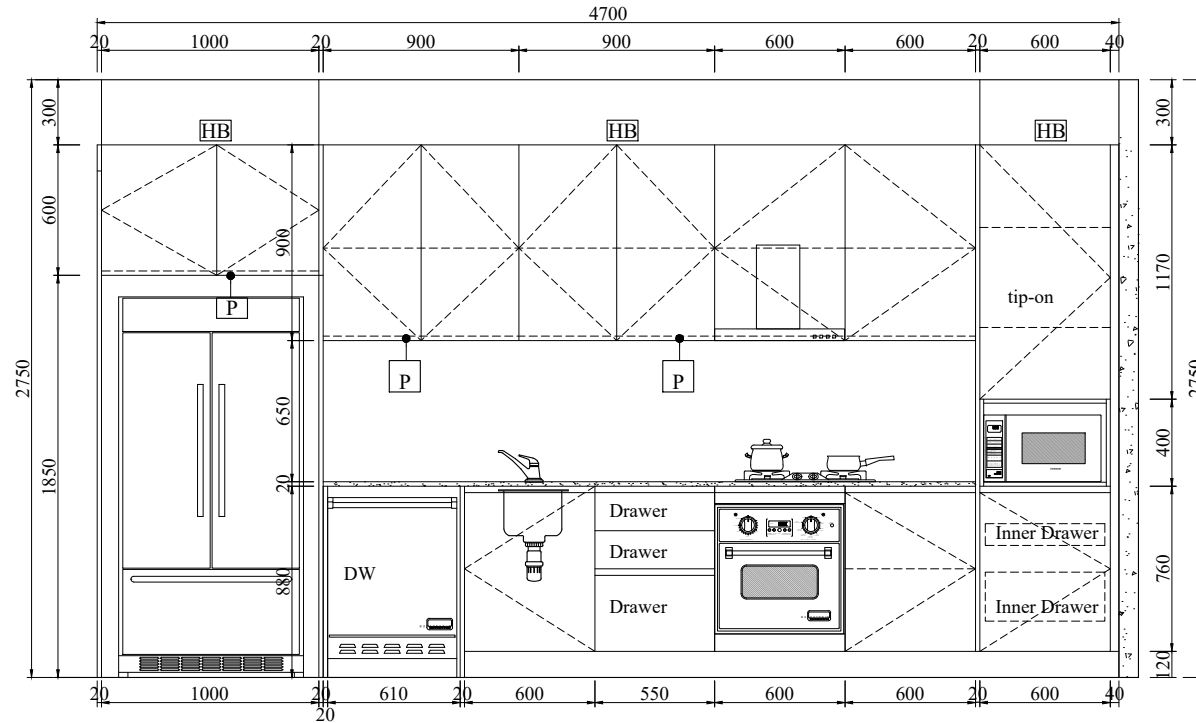

**7 ELEVATION**  
SCALE 1:30

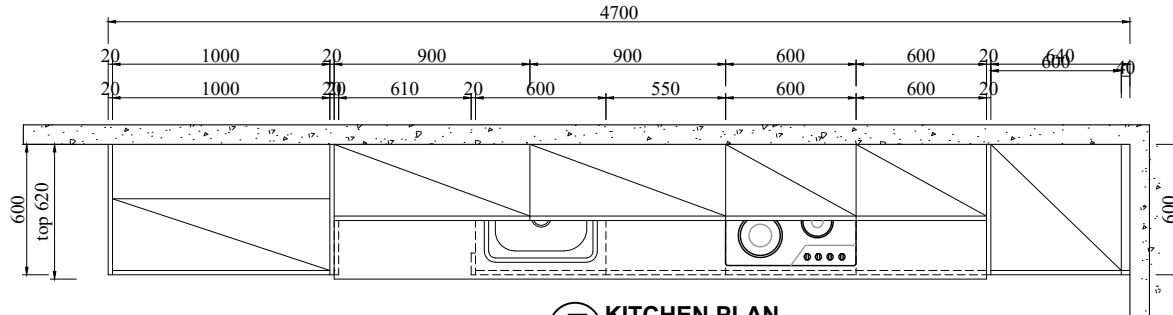

**7 KITCHEN PLAN**  
SCALE 1:30

==== = Adjustable shelf

[P~] = Decorative panel

[E] = End panel

[~F] = Filler

[HB] = Headboard

Apt 3.01 Kitchen

Door color: BLC-08A pure white high gloss

Countertop: Quartz BG5010

Splashback: Tile White Gloss 3x6

Horizontal White grout

SMEG appliances

# Hyde Park Place Order 2

REV DATE

**BFP**

**Apt 3.02  
Kitchen**

Project Name:

Drawing No.:  
**FD-3253V17  
-kitchen**

Designed By:  
**Vincent**




Designed Date:  
**2020-10-23**

Audit by

Unit:  
**mm**

Scale:

**12/21**

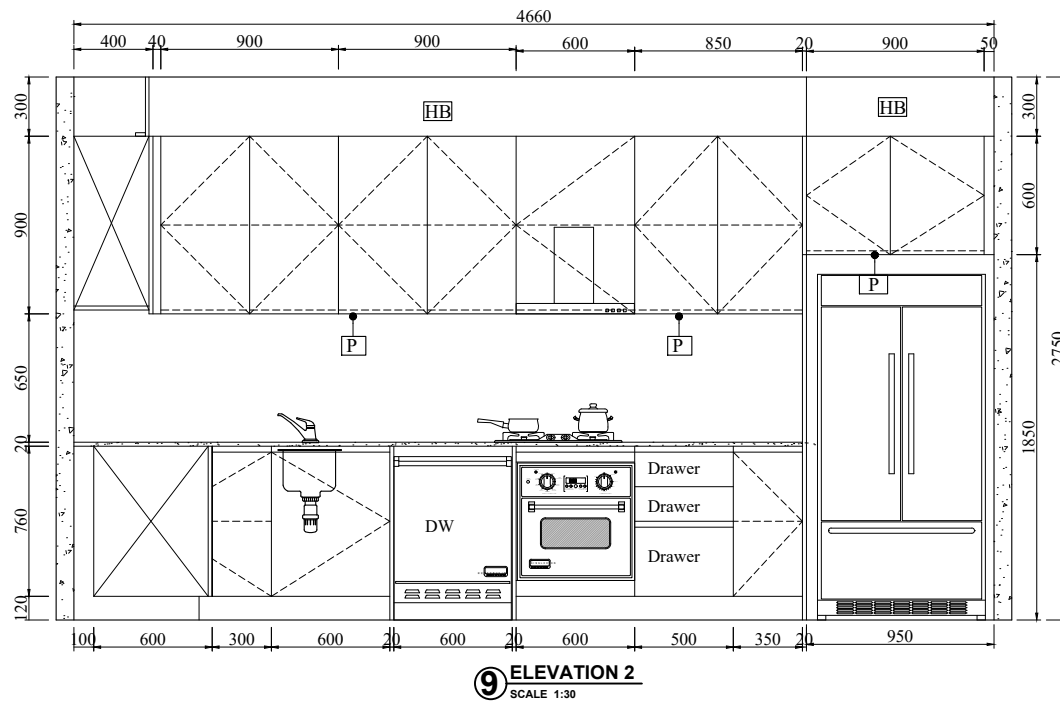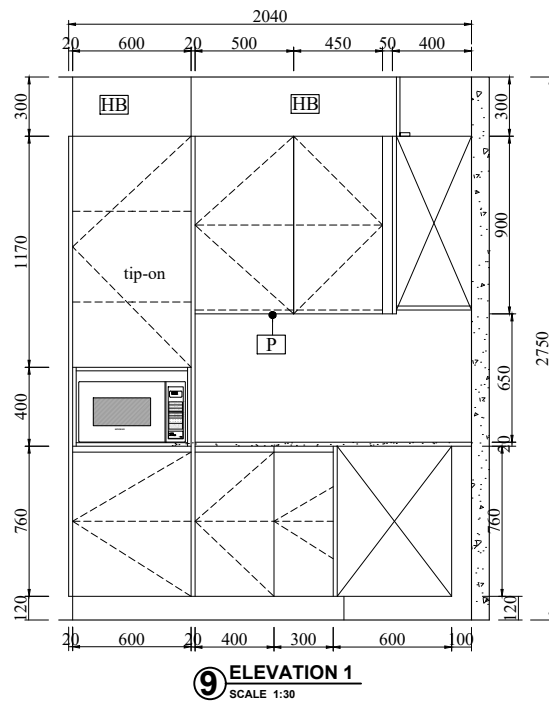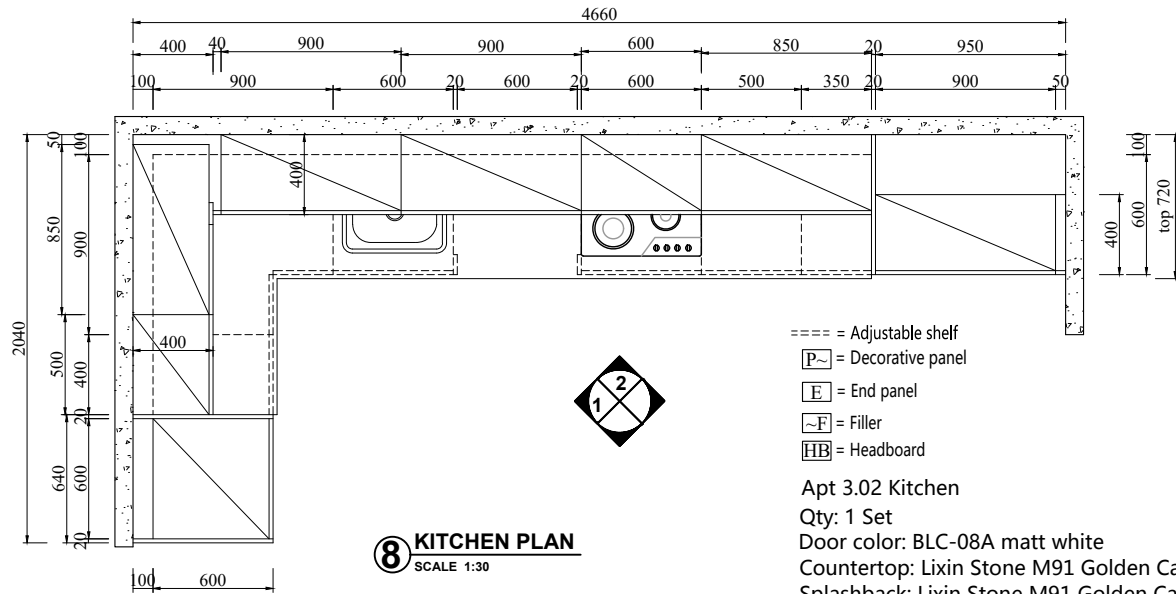

**Hyde Park  
Place  
Order 2**

REV	DATE

**BFP**

**Apt 3.03  
Kitchen**

Project Name:

Drawing No.:  
**FD-3253V17**  
**-kitchen**

Designed By:  
**Vincent**


Designed Date:  
**2020-10-23**

Audit by

Unit:  
**mm**

Scale:


**13/21**

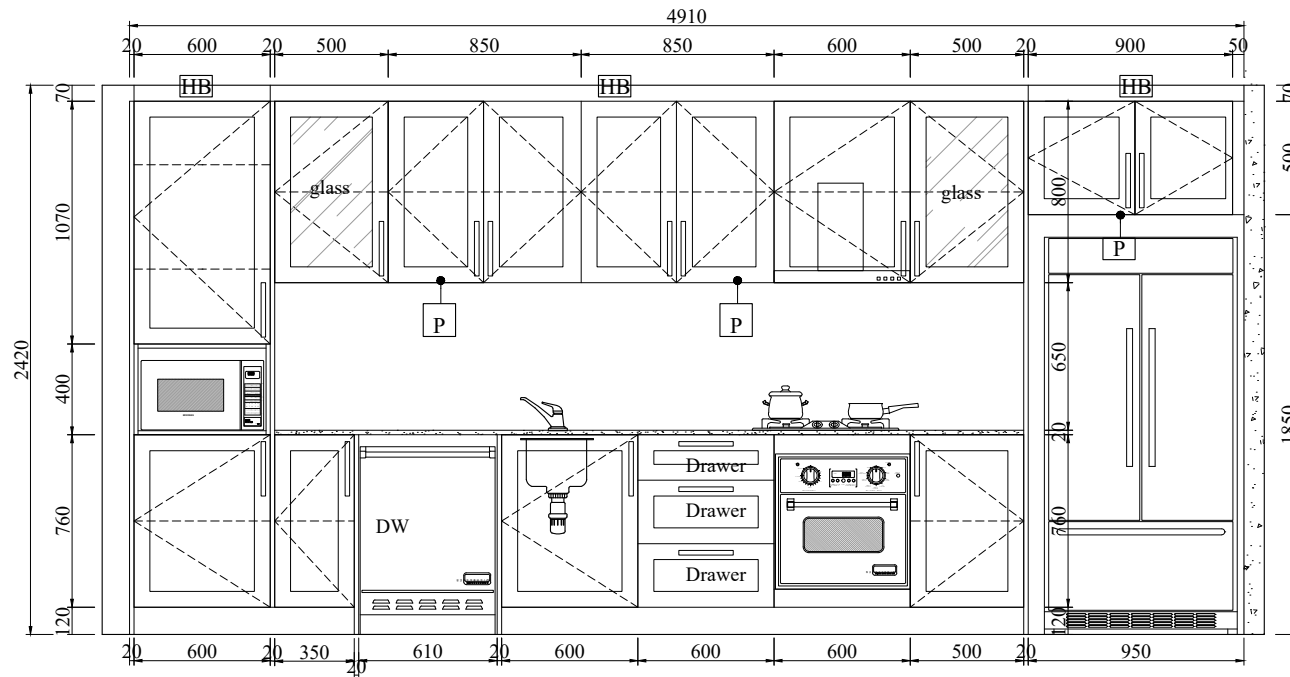

**9 ELEVATION**  
SCALE 1:30

==== = Adjustable shelf  
 [P] = Decorative panel  
 [E] = End panel  
 [F] = Filler  
 [HB] = Headboard  
 Apt 3.03 Kitchen  
 Qty: 1 Set

Door color: BLC-08A matt white  
 Countertop Lixin stoneM91 Golden Cal  
 Splashback: Lixin stone M91 Golden Cal  
 Chrome handles 250mm 17 pcs  
 SMEG Appliances

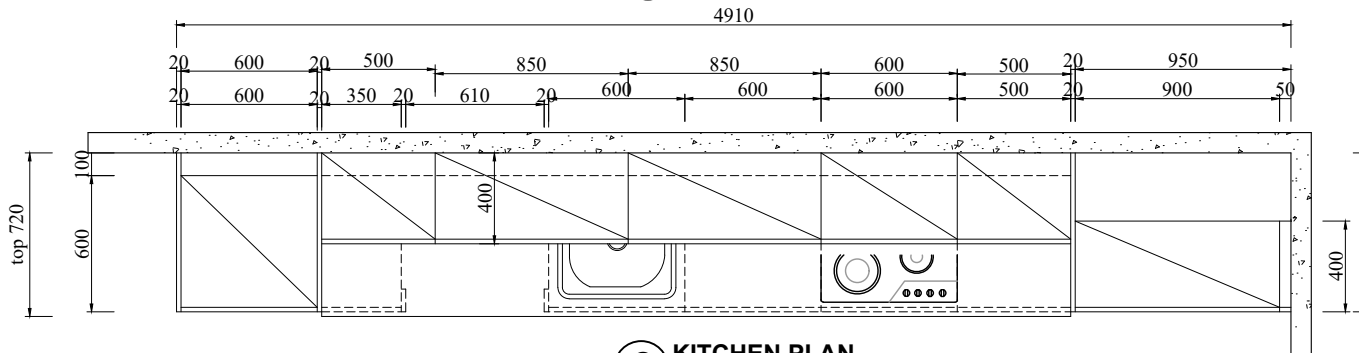

**9 KITCHEN PLAN**  
SCALE 1:30

**Hyde Park  
Place  
Order 2**

REV	DATE

**BFP**

**Apt 3.05  
Kitchen**

Project Name:

Drawing No.:  
**FD-3253V17  
-kitchen**

Designed By:  
**Vincent**



Designed Date:  
**2020-10-23**

Audit by

Unit:  
**mm**

Scale:

**14/21**

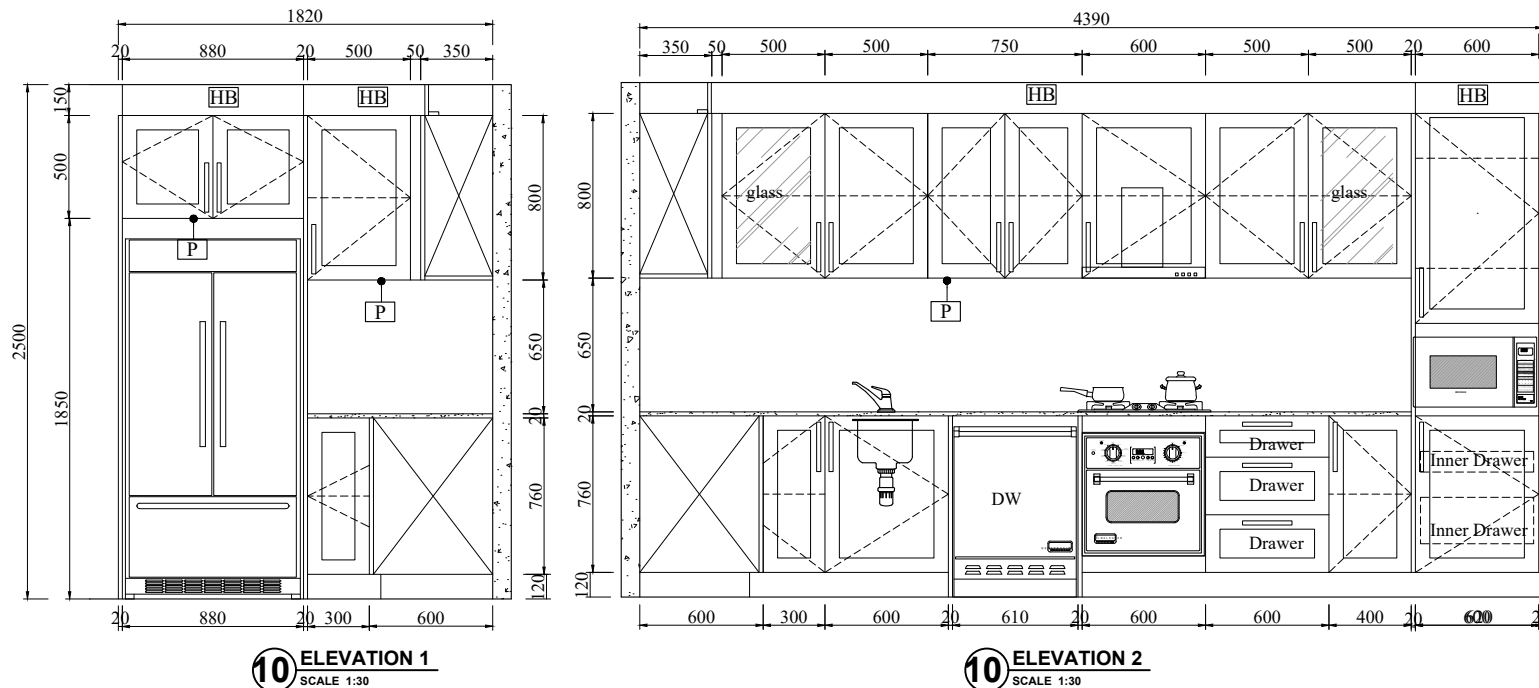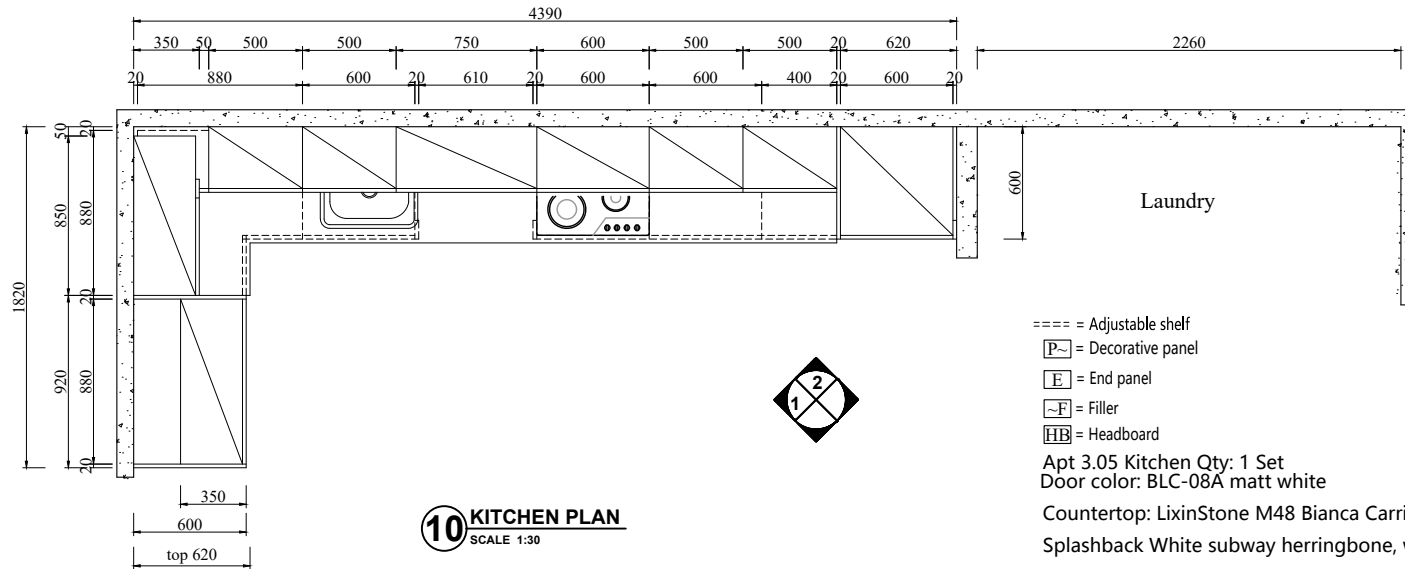

**Hyde Park  
Place  
Order 2**

REV	DATE

**BFP**

**Apt 3.06  
Kitchen**

Project Name:

Drawing No.:  
**FD-3253V17  
-kitchen**

Designed By:  
**Vincent**

Designed Date:  
**2020-10-23**

Audit by

Unit:  
**mm**

Scale:

**15/21**


===== = Adjustable shelf  
**P~** = Decorative panel  
**E** = End panel  
**~F** = Filler  
**HB** = Headboard

Apt 3.06 Kitchen


Qty: 1 Set

Door color: BLC-08A pure white matt finish


Countertop: By others

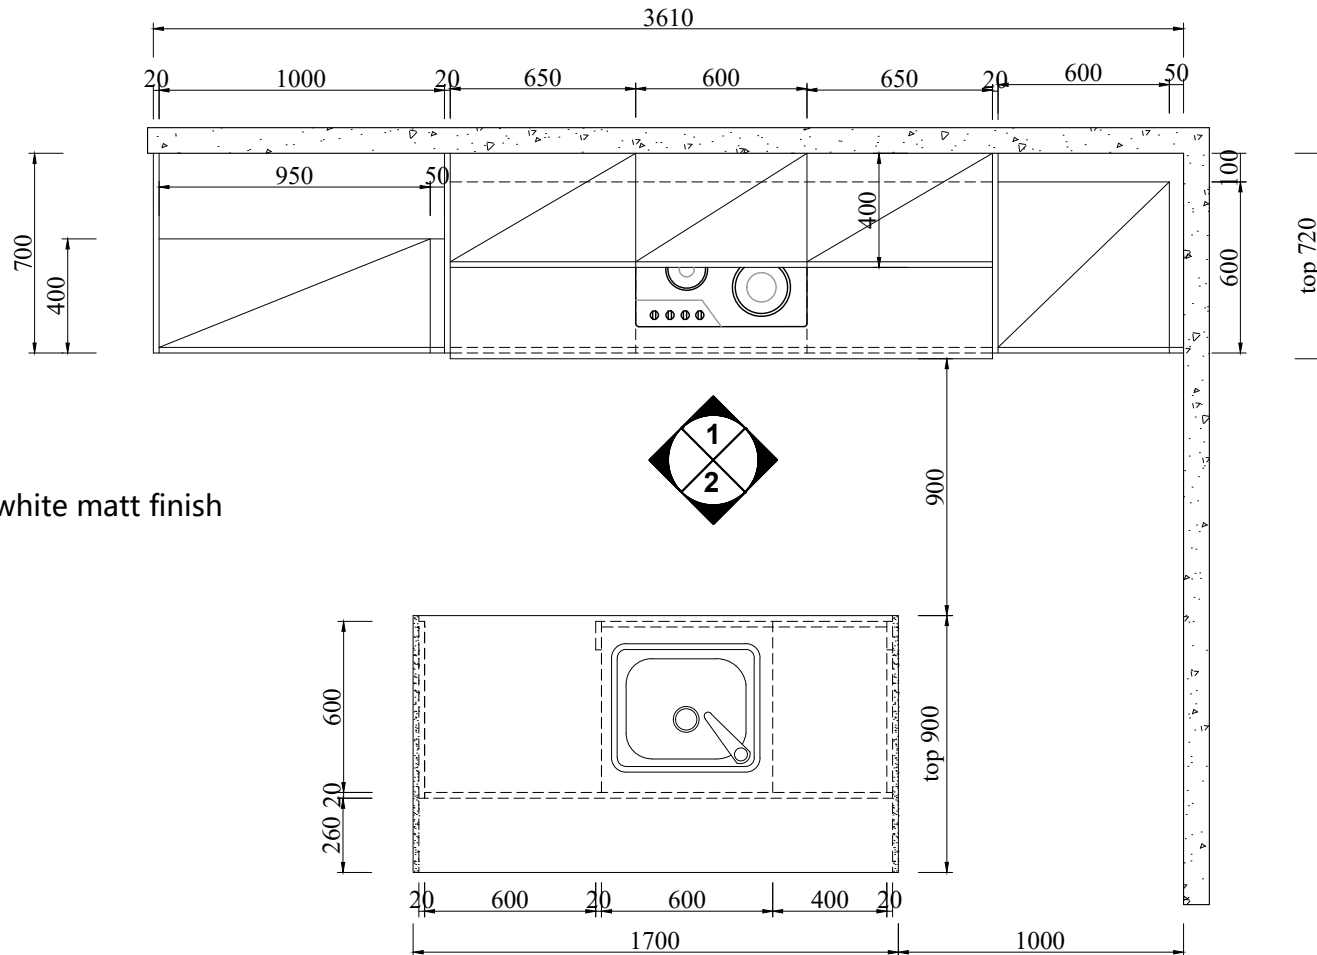


**11 KITCHEN PLAN**  
 SCALE 1:30

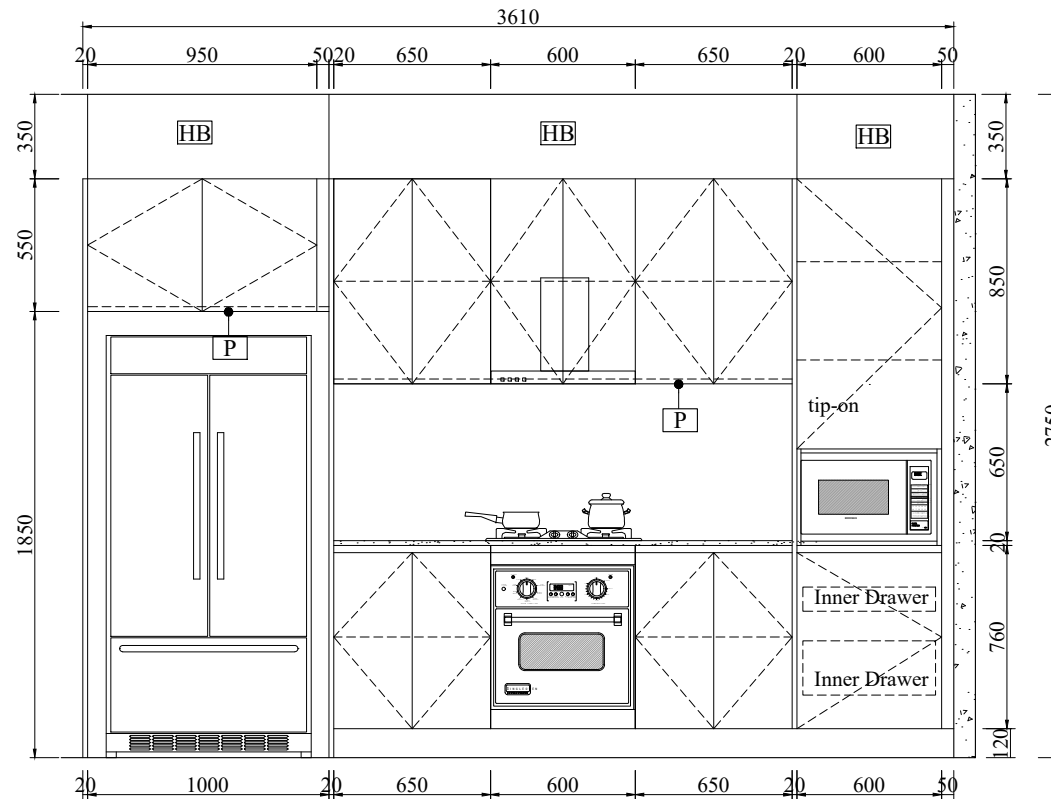

**11 ELEVATION 1**  
SCALE 1:30

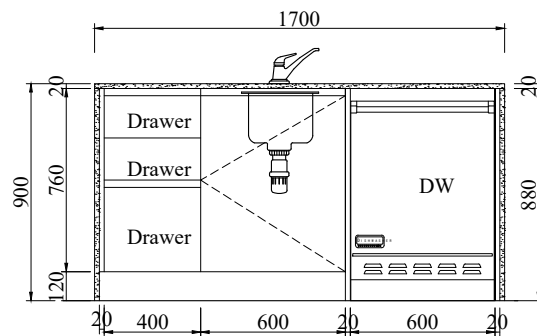

**11 ELEVATION 2**  
SCALE 1:30

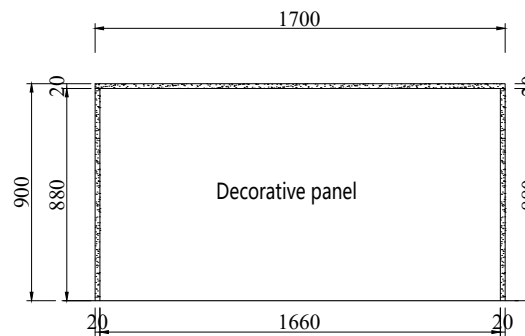

**11 ELEVATION 3**  
SCALE 1:30

**Hyde Park  
Place  
Order 2**

REV	DATE

**BFP**  
**Apt 3.06  
Kitchen**

Project Name:

Drawing No.:  
**FD-3253V17  
-kitchen**

Designed By:  
**Vincent**

Designed Date:  
**2020-10-23**

Audit by

Unit:  
**mm**

Scale:

**Hyde Park  
Place  
Order 2**

REV	DATE

**BFP**

**Apt 3.07  
Kitchen**

Project Name:

Drawing No.:  
**FD-3253V17  
-kitchen**

Designed By:  
**Vincent**


Designed Date:  
**2020-10-23**

Audit by

Unit:  
**mm**

Scale:

**17/21**

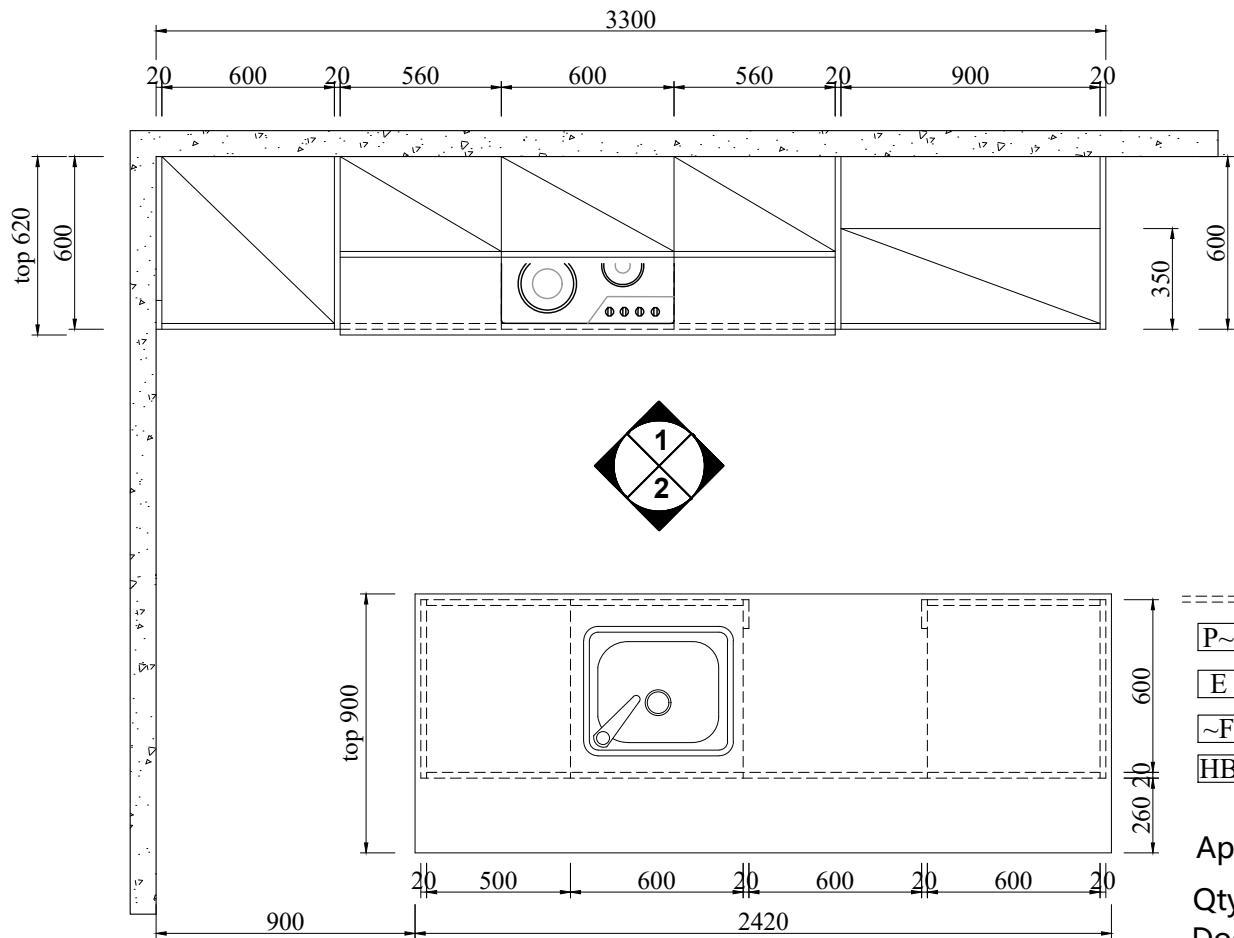

**12 KITCHEN PLAN**  
SCALE 1:30


- = Adjustable shelf
- [P~] = Decorative panel
- [E] = End panel
- [~F] = Filler
- [HB] = Headboard

**Apt 3.07 Kitchen**


**Qty: 1 Set**

**Door color: BLC-08A pure white high gloss**


**Countertop: Quartz BS2001**

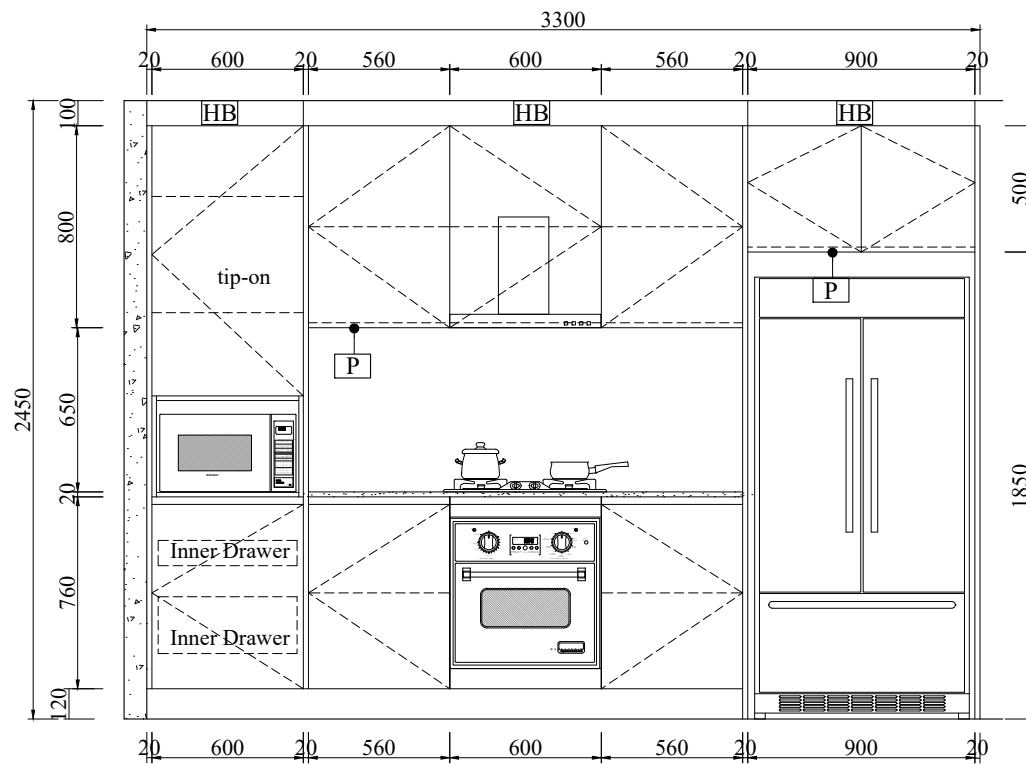

**12 ELEVATION 1**  
SCALE 1:30

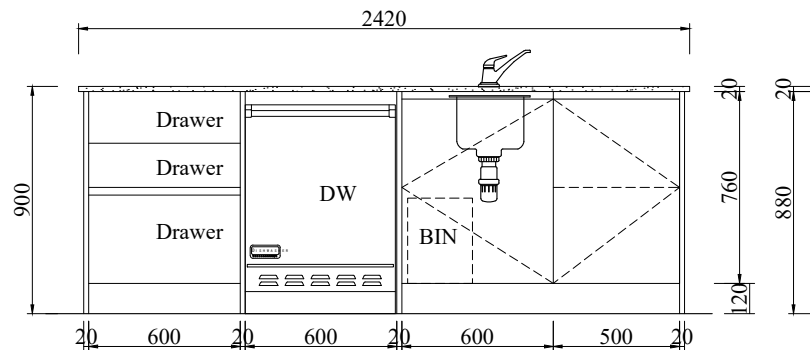

**12 ELEVATION 2**  
SCALE 1:30

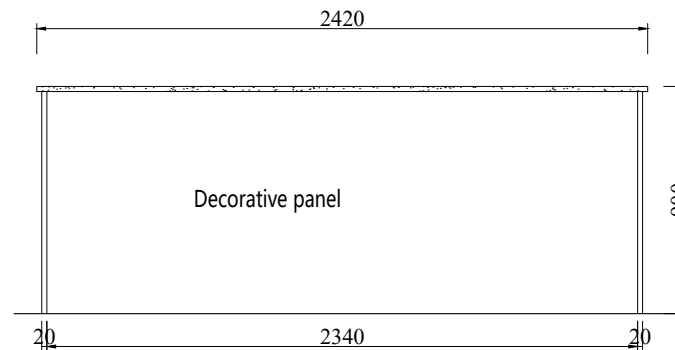

**12 ELEVATION 3**  
SCALE 1:30

**Hyde Park  
Place  
Order 2**

REV	DATE

**BFP**

**Apt 3.07  
Kitchen**

Project Name:

Drawing No.:  
**FD-3253V17  
-kitchen**

Designed By:  
**Vincent**

Designed Date:  
**2020-10-23**

Audit by

Unit:  
**mm**

Scale:

**18/21**



**Hyde Park  
Place  
Order 2**

REV DATE

**BFP**

**Apt 3.12  
Kitchen**

Project Name:

Drawing No.:  
**FD-3253V17  
-kitchen**

Designed By:  
**Vincent**


Designed Date:  
**2020-10-23**

Audit by



Unit:  
**mm**

Scale:

**20/21**

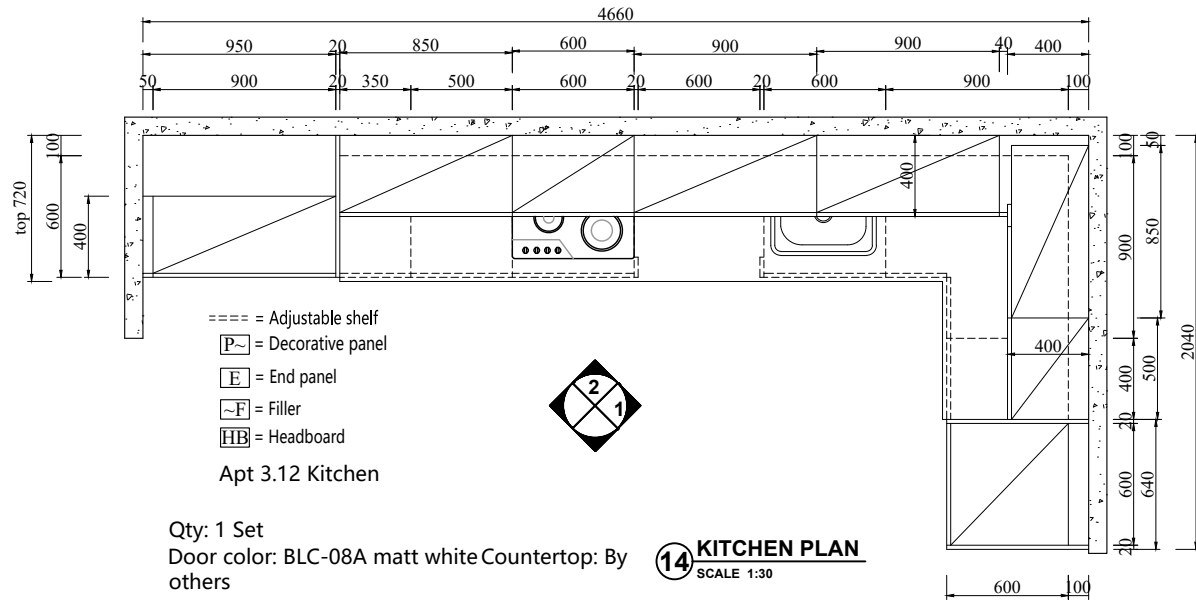

Qty: 1 Set  
 Door color: BLC-08A matt white Countertop: By others  
 Chrome handles 200 mm 3 pcs, 250mm 17 pcs

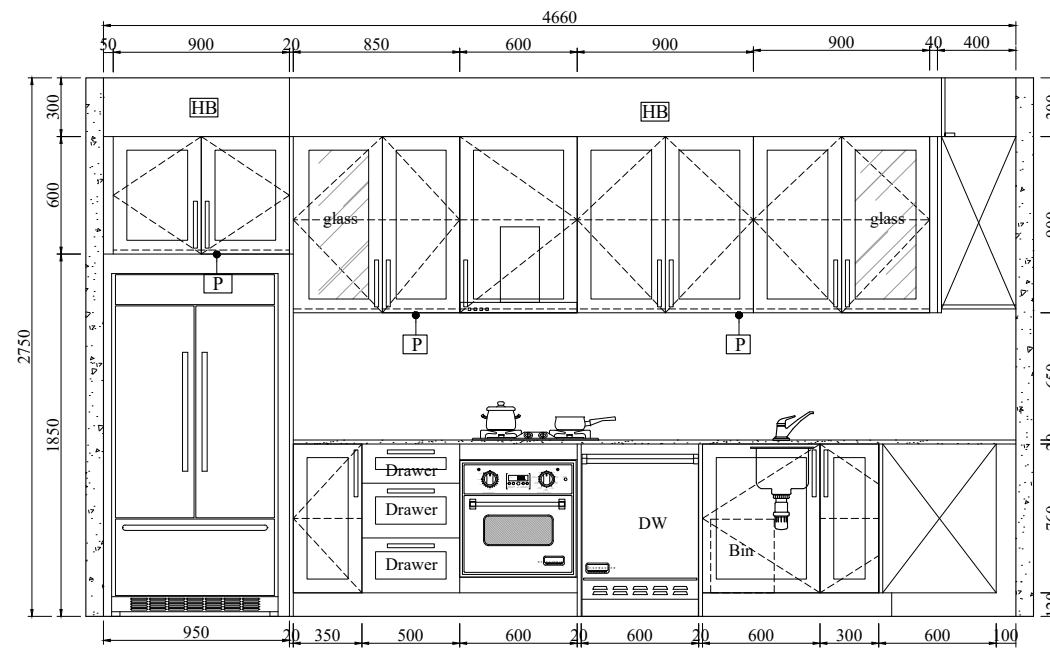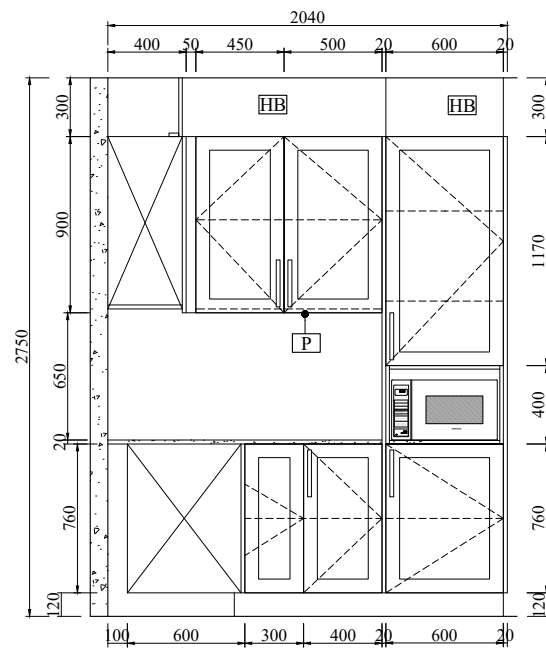

**Hyde Park  
Place  
Order 2**

REV	DATE

**BFP**

**Apt 4.01 & 5.01  
Kitchen**

Project Name:

Drawing No.:  
**FD-3253V17  
-kitchen**

Designed By:  
**Vincent**



Designed Date:  
**2020-10-23**

Audit by

Unit:  
**mm**

Scale:

**21/21**

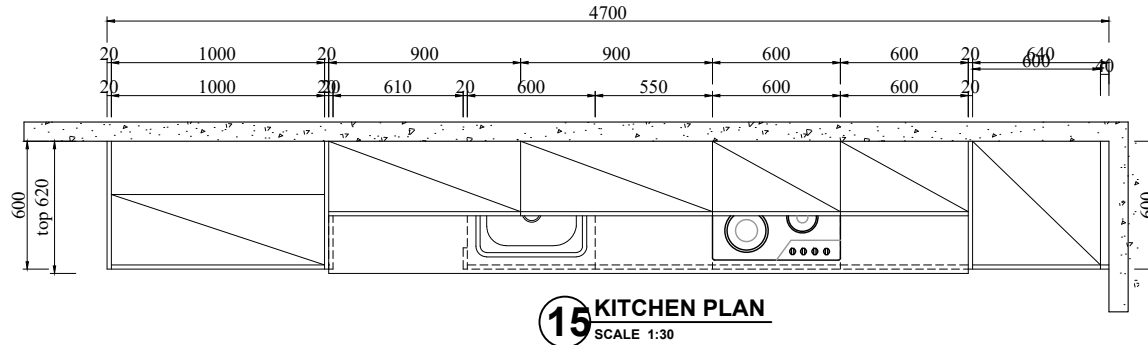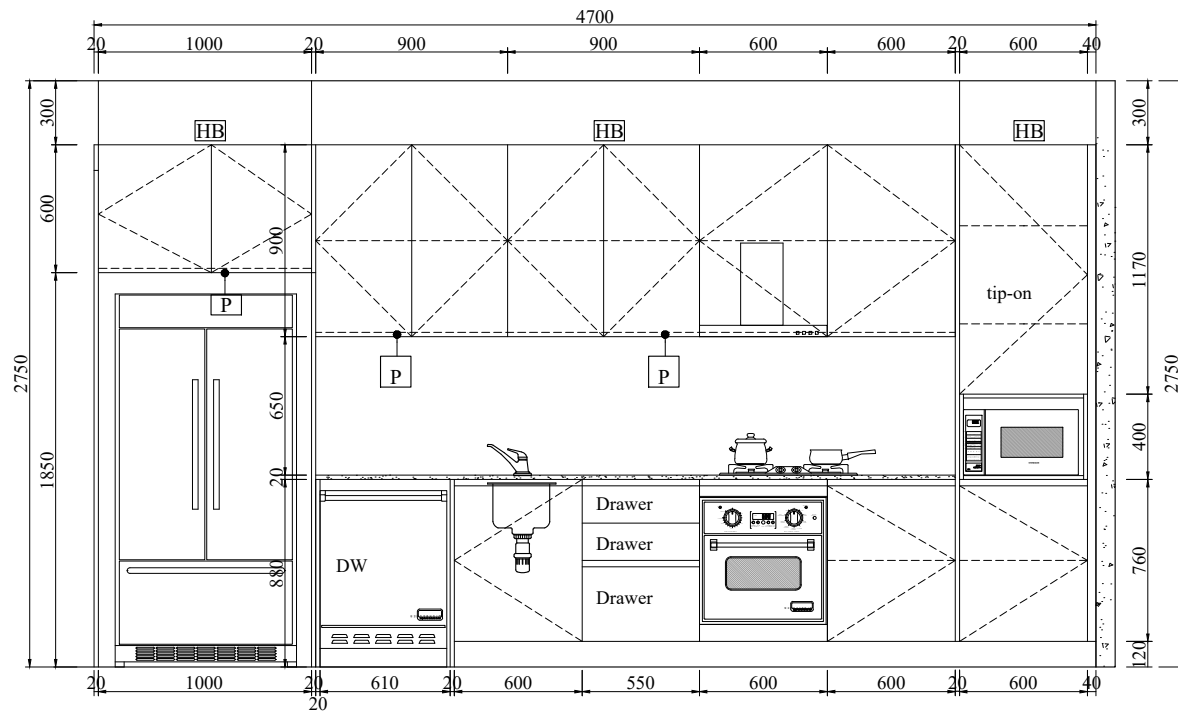

- ===== Adjustable shelf
- [P~] = Decorative panel
- [E] = End panel
- [~F] = Filler
- [HB] = Headboard

Apt 4.01 Kitchen  
Apt 5.01 Kitchen  
Qty: 2 Sets

Door color: BLC-08A pure white high gloss  
Countertop: Quartz BG5010(Apt 4.01)  
Countertop: Quartz BS2001(Apt 5.01)