

----- = Adjustable shelf

**P~** = Decorative panel

**E** = End panel


**~F** = Filler

**HB** = Headboard


Apt 3.08&4.08 Linen

Qty: 2 Sets


Door color: BLC-08A matt white

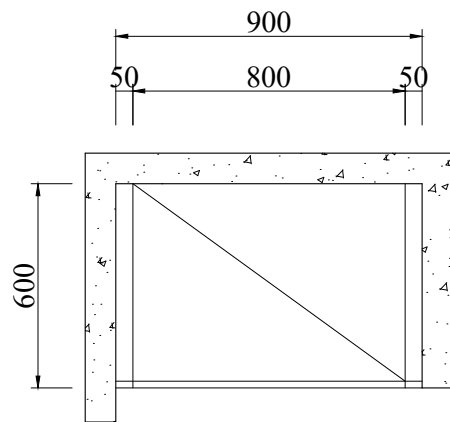

**1 LINEN PLAN**  
SCALE 1:30

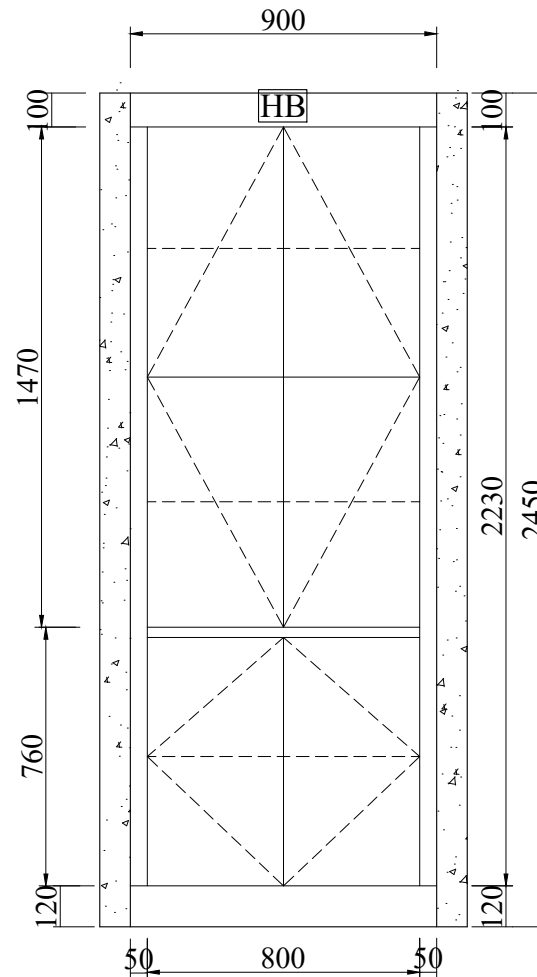

**1 ELEVATION**  
SCALE 1:30

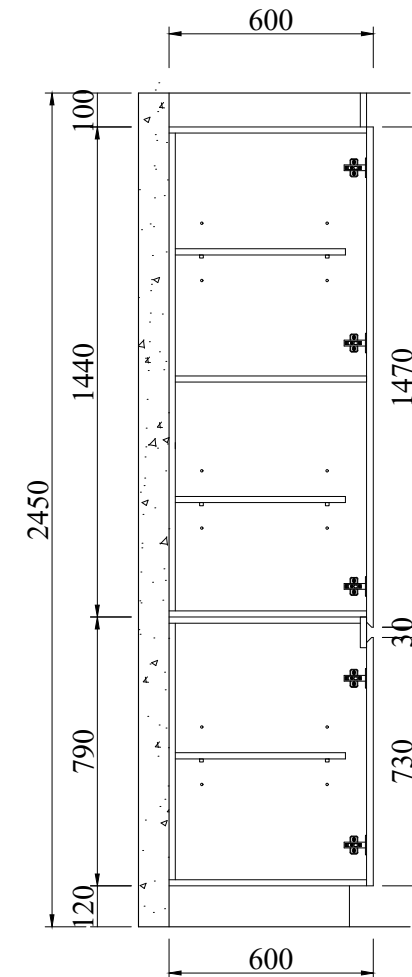

**1 SECTION**  
SCALE 1:30

**Hyde Park  
Place  
Order 3**

REV	DATE

**BFP**

Apt 3.08&  
4.08 Linen

Project Name:

Drawing No.:  
**FD-3253V19**  
**-laundry&linen**

Designed By:  
**Vincent**


Designed Date:  
**2020-11-02**

Audit by


Unit:  
**mm**

Scale:


**1/25**

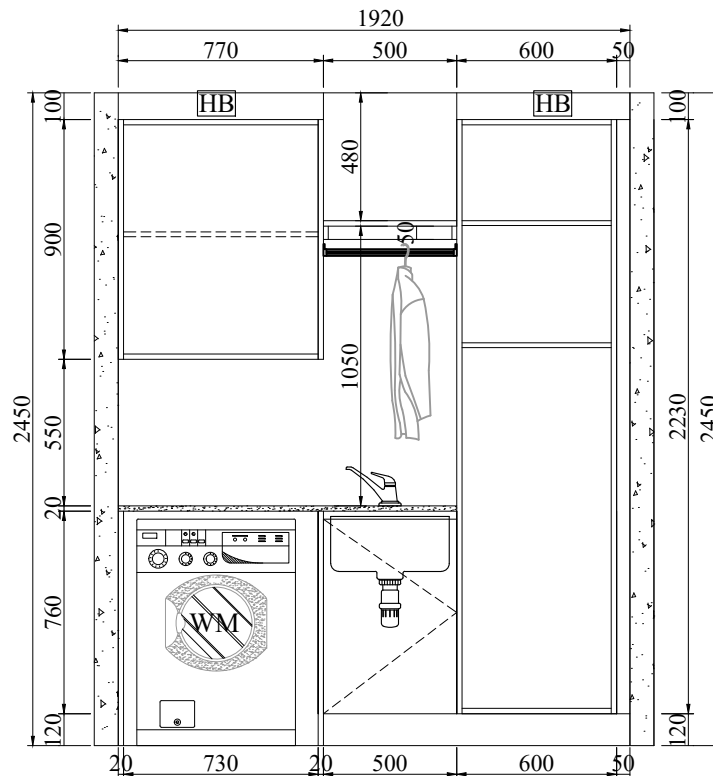

**2 ELEVATION**  
SCALE 1:30

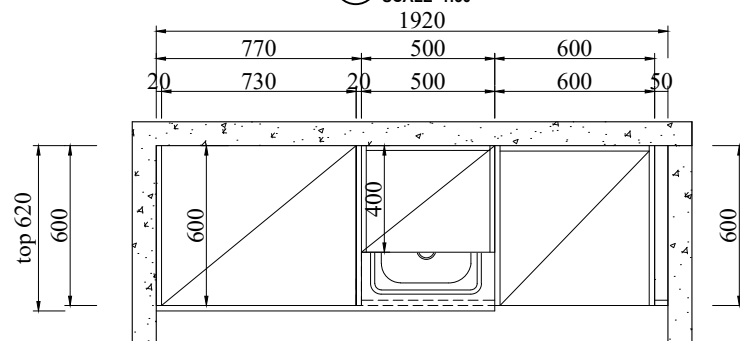

**2 LAUNDRY PLAN**  
SCALE 1:30

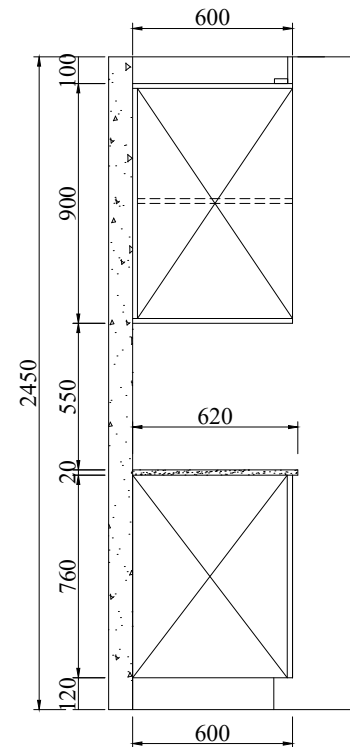

**2 SECTION**  
SCALE 1:30

- ===== Adjustable shelf
- [P~] = Decorative panel
- [E] = End panel
- [~F] = Filler
- [HB] = Headboard

Apt 3.08&4.08 Laundry  
Door color: BLC-08A Pure white high gloss  
Benchtop: BS2001  
Qty: 2 Sets

**Hyde Park  
Place  
Order 3**

REV	DATE

**BFP**

**Apt 3.08&  
4.08 Laundry**

Project Name:

Drawing No.:  
**FD-3253V19**  
**-laundry&linen**

Designed By:  
**Vincent**


Designed Date:  
**2020-11-02**

Audit by


Unit:  
**mm**

Scale:


**2/25**

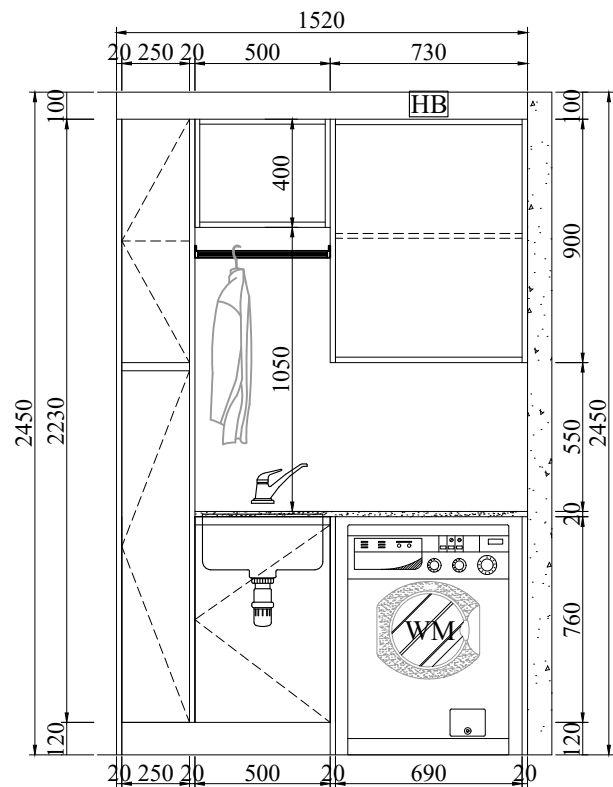

**3 ELEVATION**  
SCALE 1:30

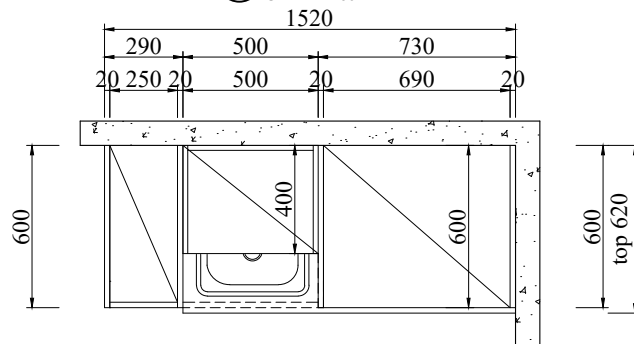

**3 LAUNDRY PLAN**  
SCALE 1:30

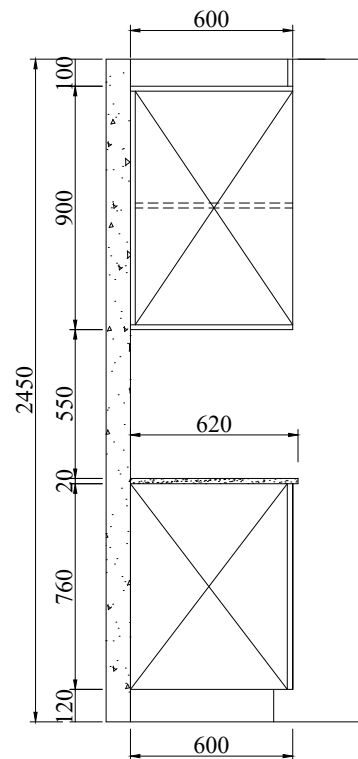

**3 SECTION**  
SCALE 1:30

- ===== = Adjustable shelf
- [P~] = Decorative panel
- [E] = End panel
- [~F] = Filler
- [HB] = Headboard

Apt 3.11 Laundry  
Door color: BLC-08A matt white  
Benchtop: BS2001  
Qty: 1 Set

**Hyde Park  
Place  
Order 3**

REV	DATE

**BFP**

**Apt 3.11  
Laundry**

Project Name:

Drawing No.:  
**FD-3253V19**  
**-laundry&linen**

Designed By:  
**Vincent**


Designed Date:  
**2020-11-02**

Audit by


Unit:  
**mm**

Scale:


**3/25**

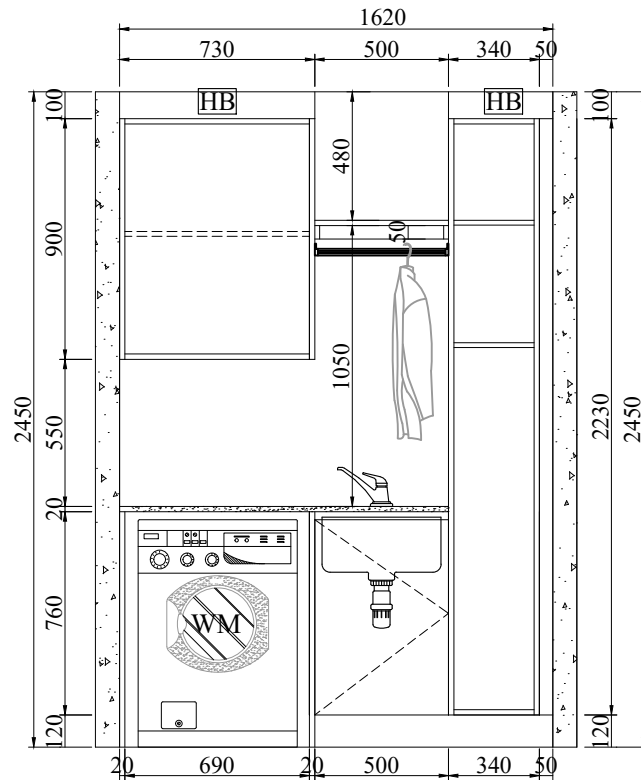

**4 ELEVATION**  
SCALE 1:30

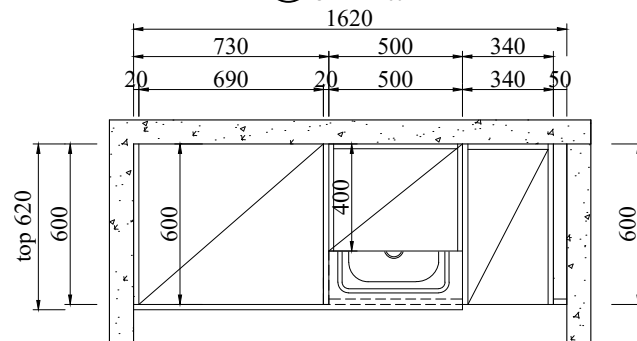

**4 LAUNDRY PLAN**  
SCALE 1:30

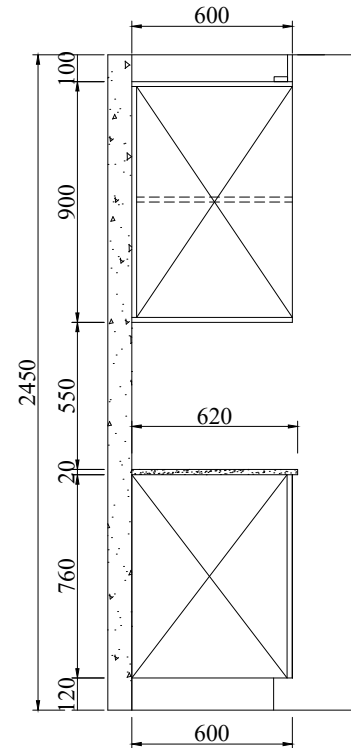

**4 SECTION**  
SCALE 1:30

- ===== Adjustable shelf
- [P~] = Decorative panel
- [E] = End panel
- [~F] = Filler
- [HB] = Headboard

Apt 4.02&5.02 Laundry  
Door color: BLC-08A Pure white high gloss  
Benchtop: BS2001  
Qty: 2 Sets

**Hyde Park  
Place  
Order 3**

REV DATE

**BFP**

**Apt 4.02&  
5.02 Laundry**

Project Name:

Drawing No.:  
**FD-3253V19**  
**-laundry&linen**

Designed By:  
**Vincent**

Designed Date:  
**2020-11-02**

Audit by

Unit:  
**mm**

Scale:

**4/25**


- ===== = Adjustable shelf  
 [P~] = Decorative panel  
 [E] = End panel  
 [~F] = Filler  
 [HB] = Headboard

Apt 4.02 Linen


Qty: 1 Set

Door color: BLC-08A matt white


Black handles 250mm 4 pcs

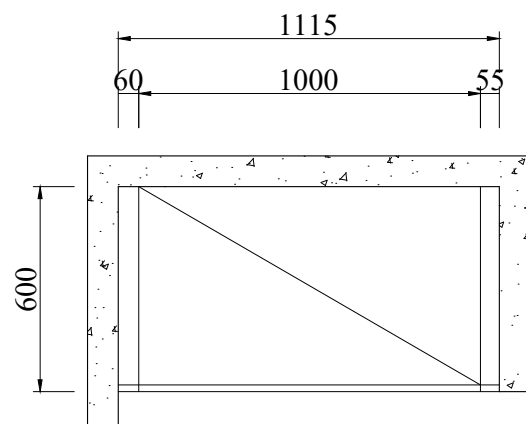

**5 LINEN PLAN**  
SCALE 1:30

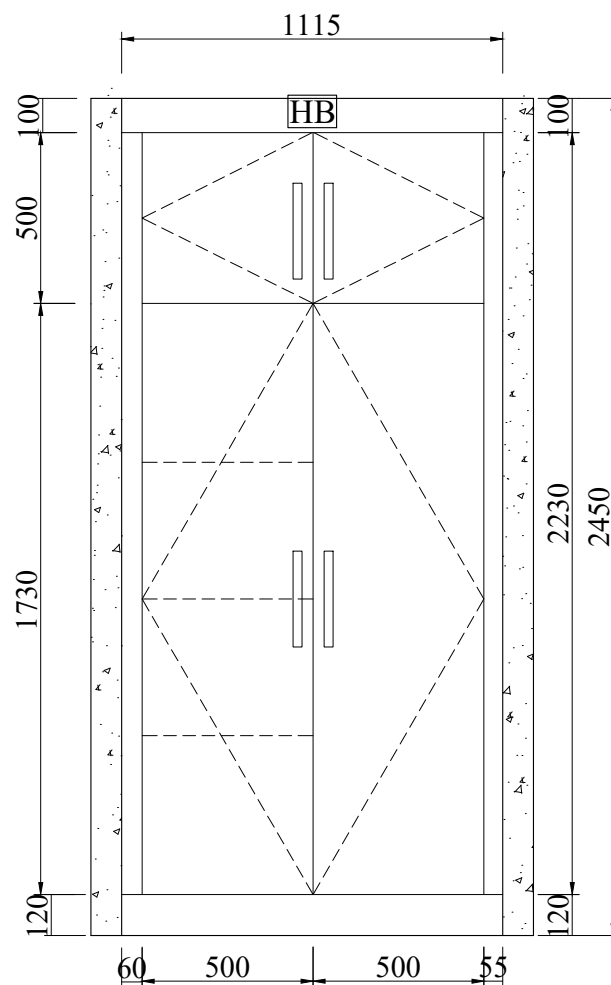

**5 ELEVATION**  
SCALE 1:30

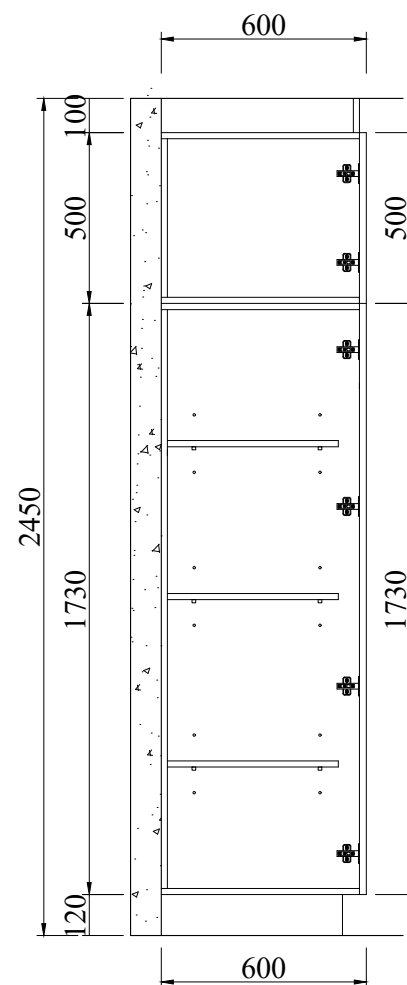

**5 SECTION**  
SCALE 1:30

**Hyde Park  
Place  
Order 3**

REV	DATE

**BFP**

**Apt 4.02  
Linen**

Project Name:

Drawing No.:  
**FD-3253V19**  
**-laundry&linen**

Designed By:  
**Vincent**


Designed Date:  
**2020-11-02**

Audit by


Unit:  
**mm**

Scale:


**5/25**

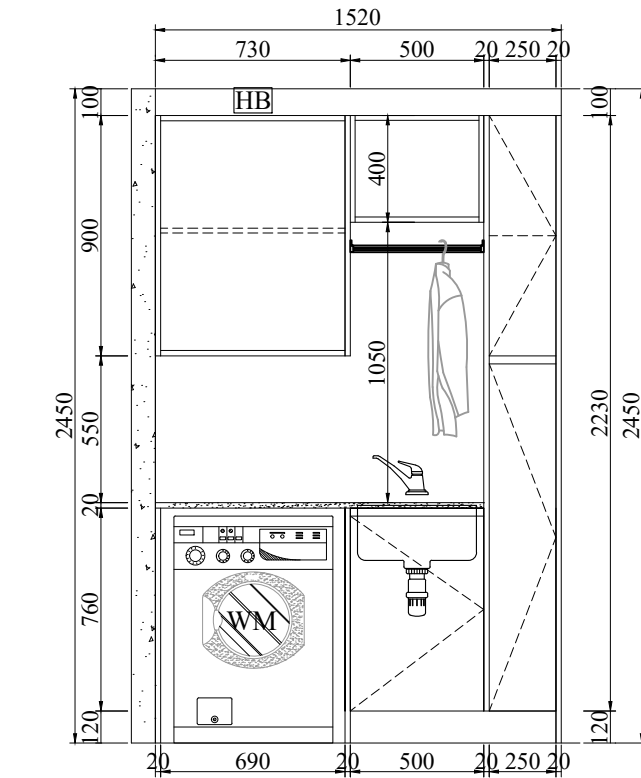

**6 ELEVATION**  
SCALE 1:30

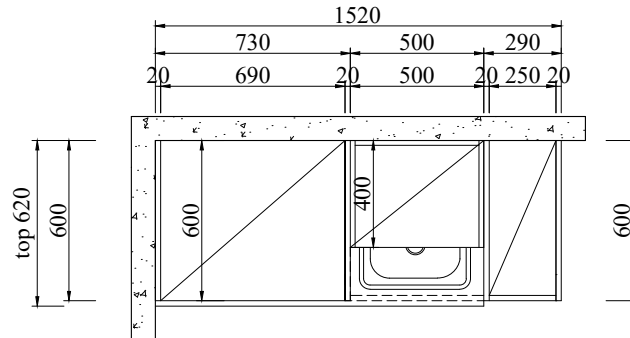

**6 LAUNDRY PLAN**  
SCALE 1:30

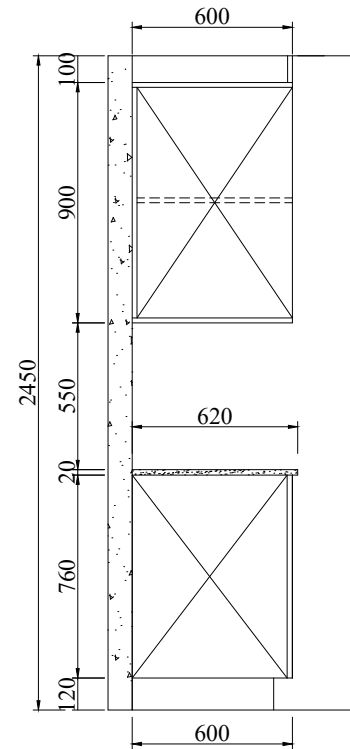

**6 SECTION**  
SCALE 1:30

==== = Adjustable shelf

[P~] = Decorative panel

[E] = End panel

[~F] = Filler

[HB] = Headboard

Apt 4.03 Laundry  
Door color: BLC-08A matt white  
Benchtop: BS2001  
Qty: 1 Set

**Hyde Park  
Place  
Order 3**

REV	DATE

**BFP**

**Apt 4.03  
Laundry**

Project Name:

Drawing No.:  
**FD-3253V19**  
**-laundry&linen**

Designed By:  
**Vincent**




Designed Date:  
**2020-11-02**

Audit by

Unit:  
**mm**

Scale:

**6/25**

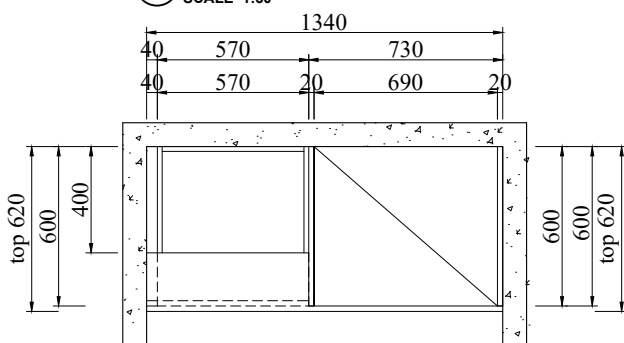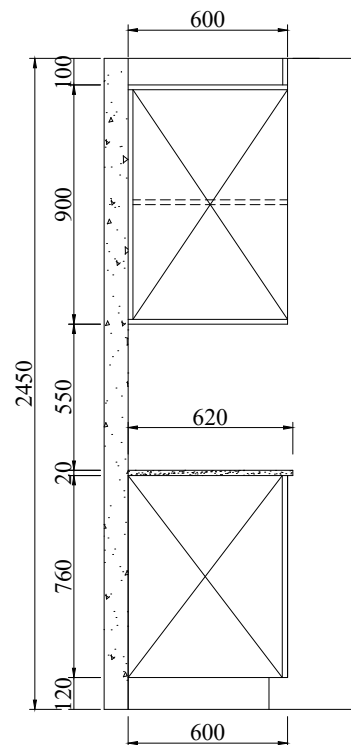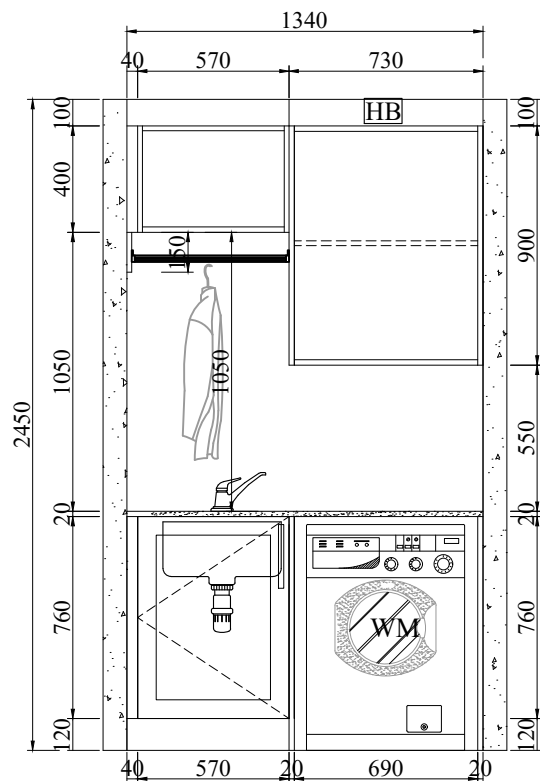

==== = Adjustable shelf

[P~] = Decorative panel

[E] = End panel

[~F] = Filler

[HB] = Headboard

Apt 4.04 Laundry

Door color: BLC-08A white matt finish

Benchtop: BS2001

Chrome handles 250mm 1 pcs

Qty: 1 Set

**Hyde Park  
Place  
Order 3**

REV DATE

**BFP**

**Apt 4.04  
Laundry**

Project Name:

Drawing No.:

**FD-3253V19  
-laundry&linen**

Designed By:

**Vincent**

Designed Date:

**2020-11-02**

Audit by

Unit:

**mm**

Scale:

**7/25**

**Hyde Park  
Place  
Order 3**

REV	DATE

**BFP**

**Apt 4.04 living  
room**

Project Name:

Drawing No.:  
**FD-3253V19**  
**-laundry&linen**

Designed By:  
**Vincent**



Designed Date:  
**2020-11-02**

Audit by

Unit:  
**mm**

Scale:

**8/25**

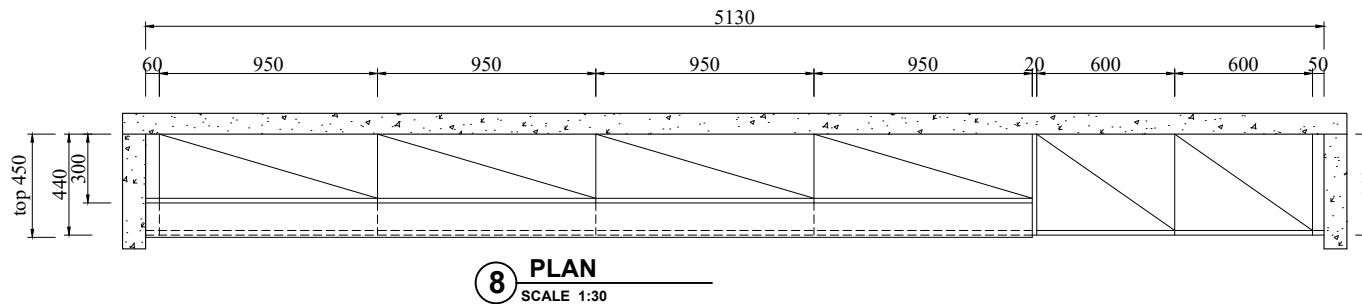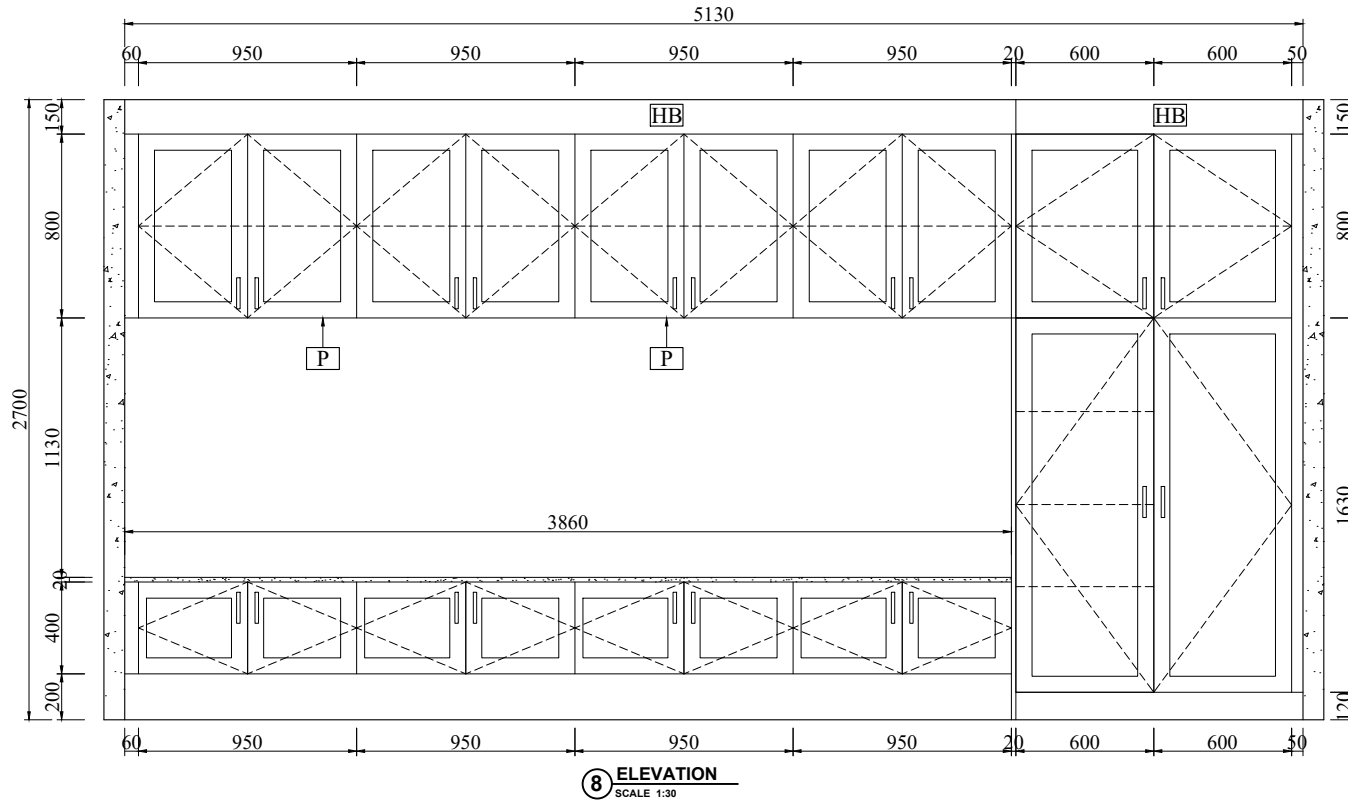

==== = Adjustable shelf

[P~] = Decorative panel

[E] = End panel

[~F] = Filler

[HB] = Headboard

Apt 4.04 living room

Qty: 1 Set

Door color: BLC-08A matt white

Countertop: By others

Chrome handles 250mm 20 pcs

===== Adjustable shelf

**P~** = Decorative panel

**E** = End panel


**~F** = Filler

**HB** = Headboard


Apt 4.06 Linen

Qty: 1 Sets


Door color: BLC-08A matt white

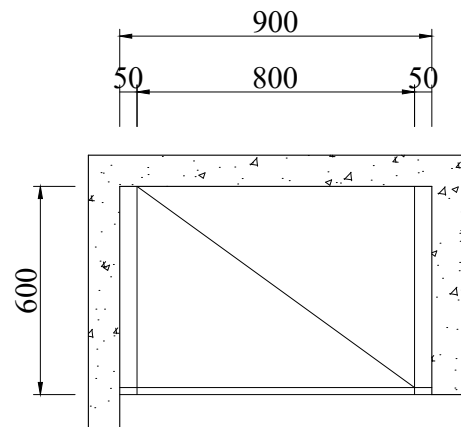

**9 LINEN PLAN**  
SCALE 1:30

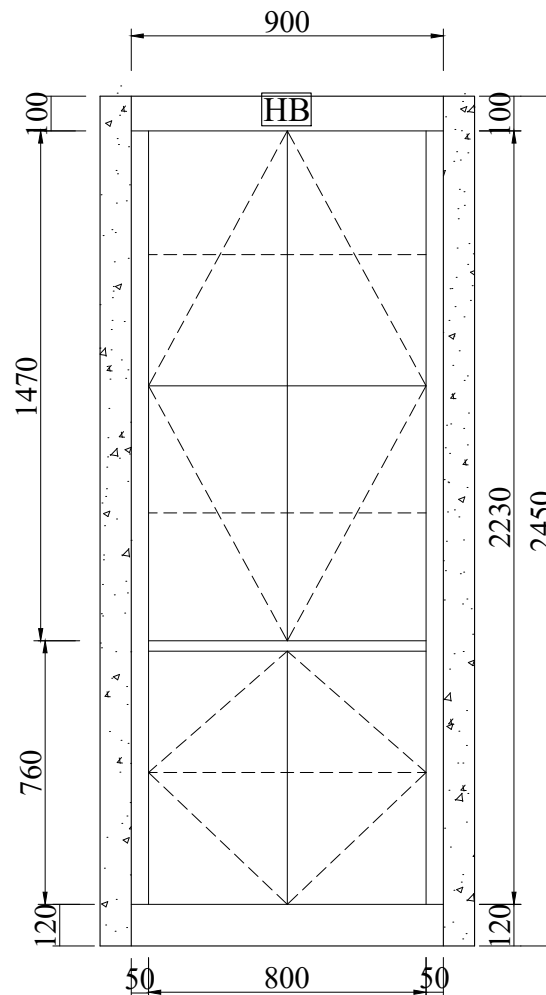

**9 ELEVATION**  
SCALE 1:30

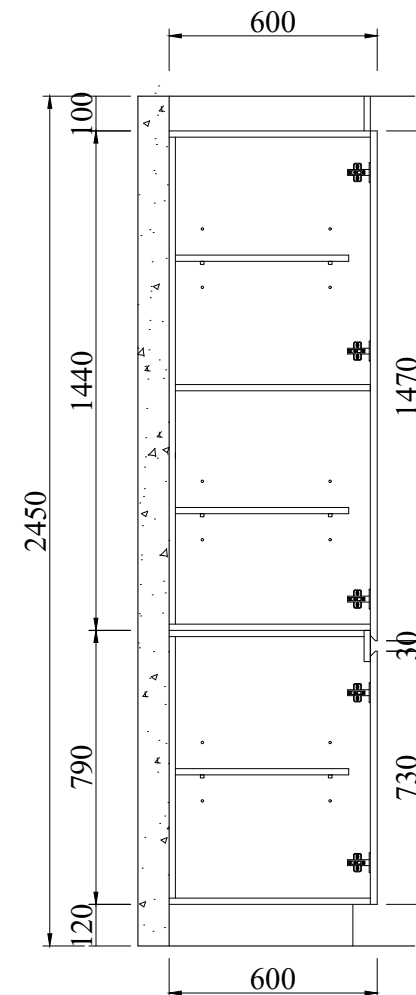

**9 SECTION**  
SCALE 1:30

**Hyde Park  
Place  
Order 3**

REV	DATE

**BFP**

**Apt 4.06  
Linen**

Project Name:

Drawing No.:  
**FD-3253V19**  
**-laundry&linen**

Designed By:  
**Vincent**


Designed Date:  
**2020-11-02**

Audit by


Unit:  
**mm**

Scale:


**9/25**

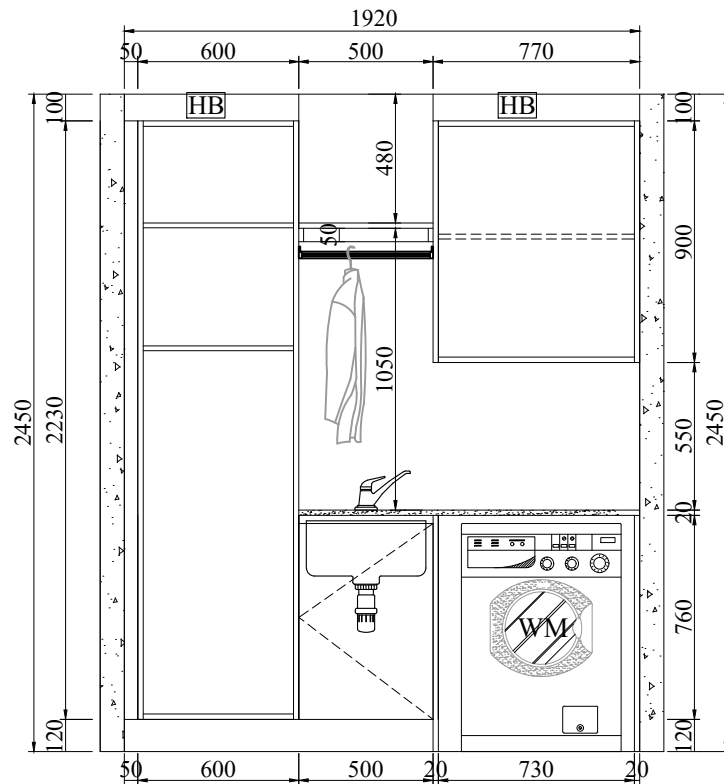

**10 ELEVATION**  
SCALE 1:30

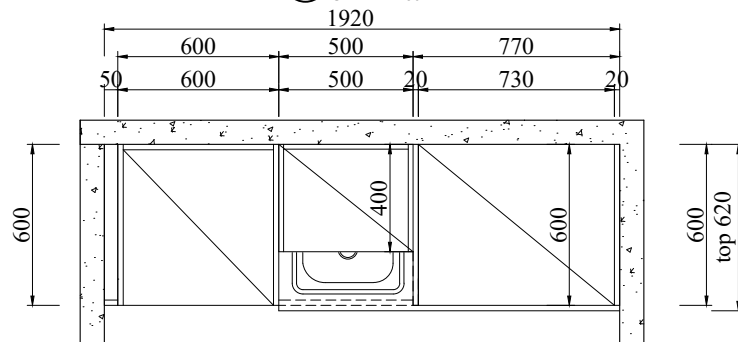

**10 LAUNDRY PLAN**  
SCALE 1:30

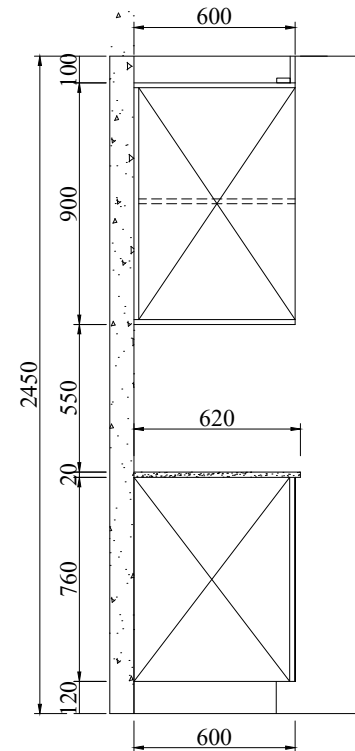

**10 SECTION**  
SCALE 1:30

===== Adjustable shelf

[P~] = Decorative panel

[E] = End panel

[~F] = Filler

[HB] = Headboard

Apt 4.06 Laundry  
Door color: BLC-08A Pure white high gloss  
Benchtop: BS2001  
Qty: 1 Set

**Hyde Park  
Place  
Order 3**

REV	DATE

**BFP**

**Apt 4.06  
Laundry**

Project Name:

Drawing No.:  
**FD-3253V19**  
**-laundry&linen**

Designed By:  
**Vincent**


Designed Date:  
**2020-11-02**

Audit by


Unit:  
**mm**

Scale:


**10/25**

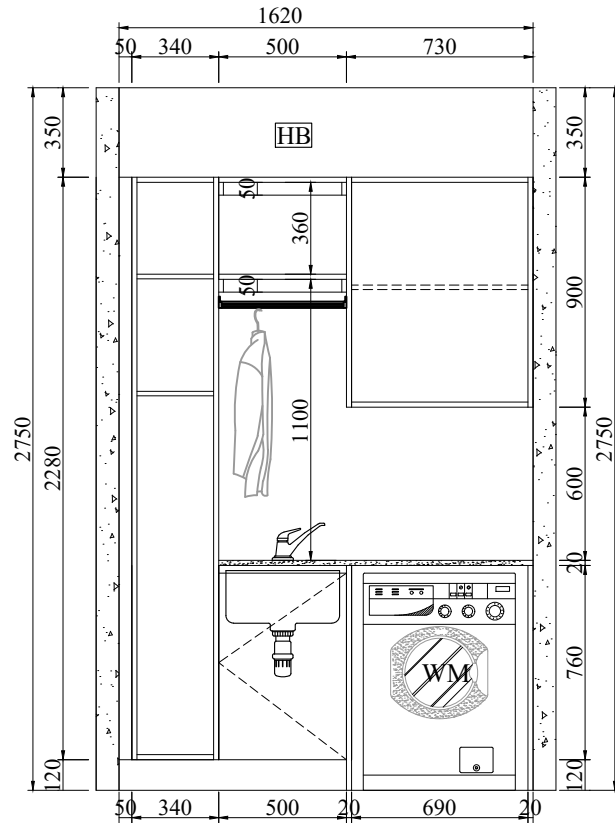

**11 ELEVATION**  
SCALE 1:30

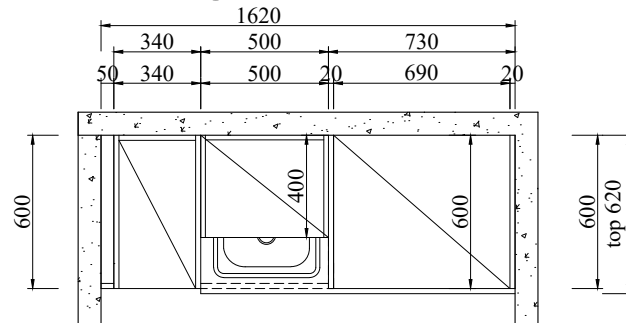

**11 LAUNDRY PLAN**  
SCALE 1:30

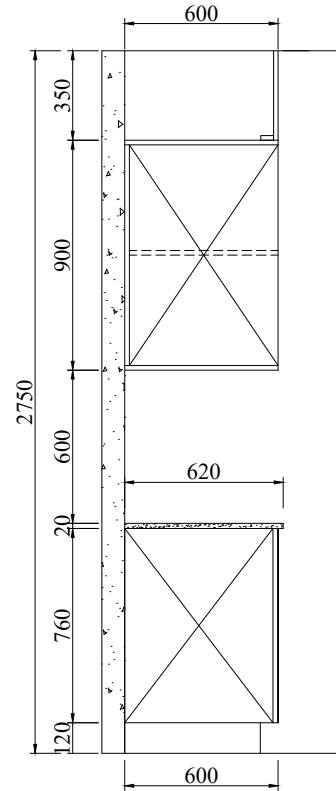

**11 SECTION**  
SCALE 1:30

===== = Adjustable shelf

[P~] = Decorative panel

[E] = End panel

[~F] = Filler

[HB] = Headboard

Apt 4.12 Laundry  
Door color: BLC-08A Pure white high gloss  
Benchtop: BS2001  
Qty: 1 Set

**Hyde Park  
Place  
Order 3**

REV	DATE

**BFP**

**Apt 4.12  
Laundry**

Project Name:

Drawing No.:  
**FD-3253V19**  
**-laundry&linen**

Designed By:  
**Vincent**

Designed Date:  
**2020-11-02**

Audit by

Unit:  
**mm**

Scale:

**11/25**

===== = Adjustable shelf

[P~] = Decorative panel

[E] = End panel

[~F] = Filler


[HB] = Headboard

Apt 4.12 Linen


Qty: 1 Set

Door color: BLC-08A pure white matt finish

Black handles 250 mm 4 pcs

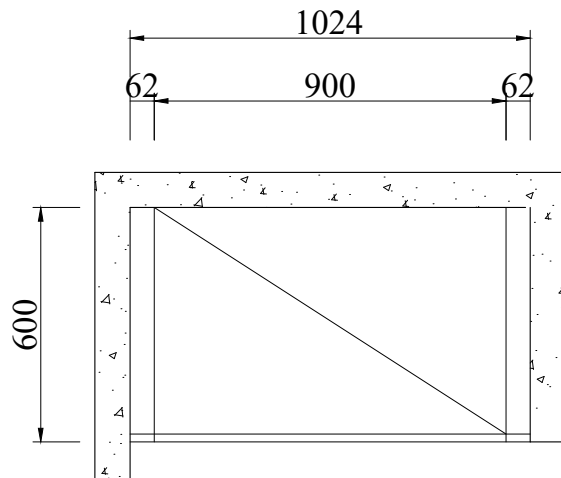

**12** LINEN PLAN  
SCALE 1:30

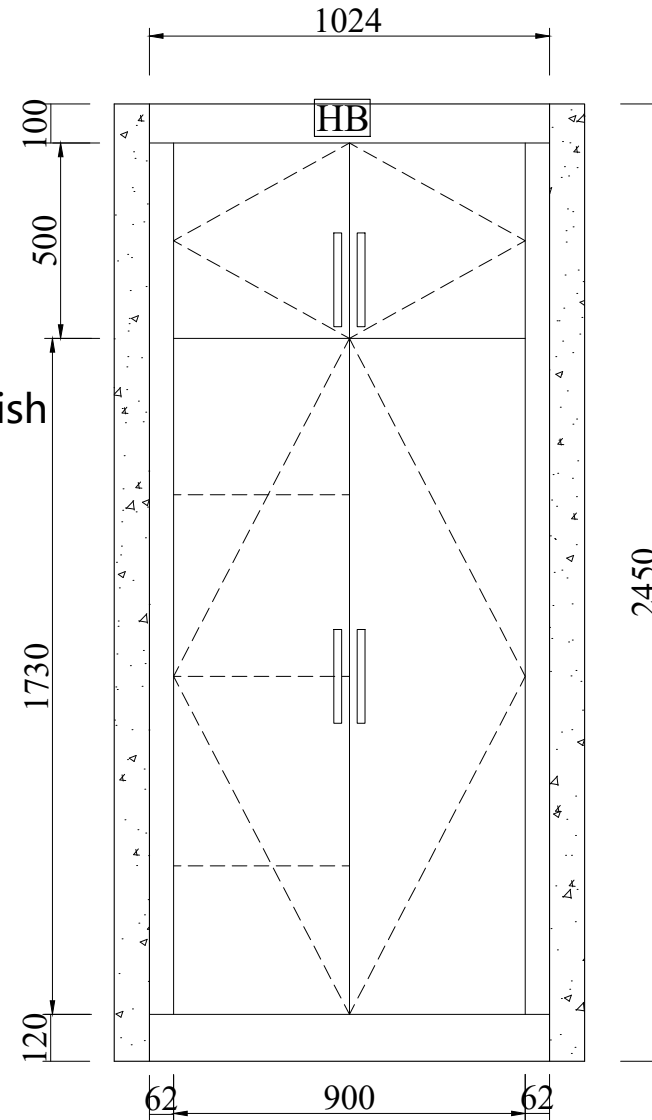

**12** ELEVATION  
SCALE 1:30

**Hyde Park  
Place  
Order 3**

REV	DATE

**BFP**

**Apt 4.12  
Linen**

Project Name:

Drawing No.:  
**FD-3253V19  
-laundry&linen**

Designed By:  
**Vincent**


Designed Date:  
**2020-11-02**

Audit by


Unit:  
**mm**

Scale:


**12/25**

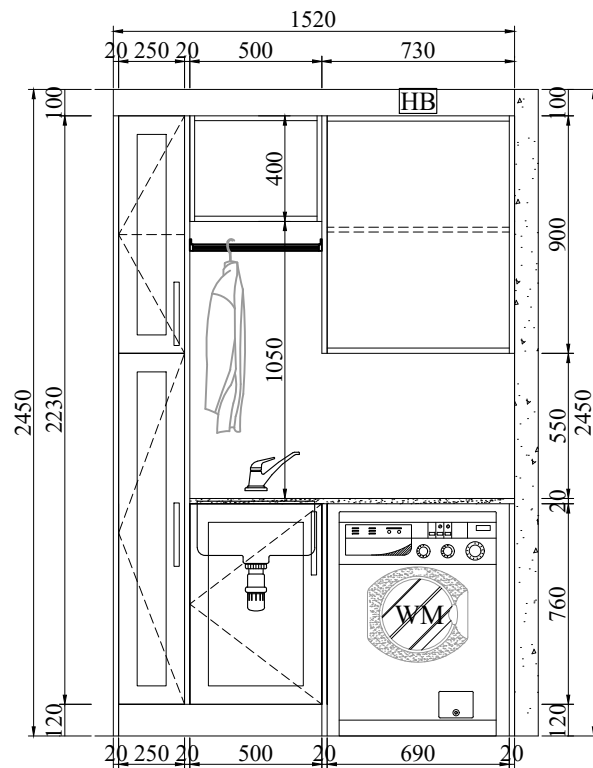

**13 ELEVATION**  
SCALE 1:30

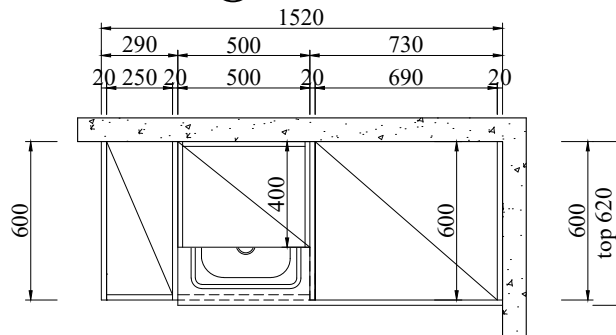

**13 LAUNDRY PLAN**  
SCALE 1:30

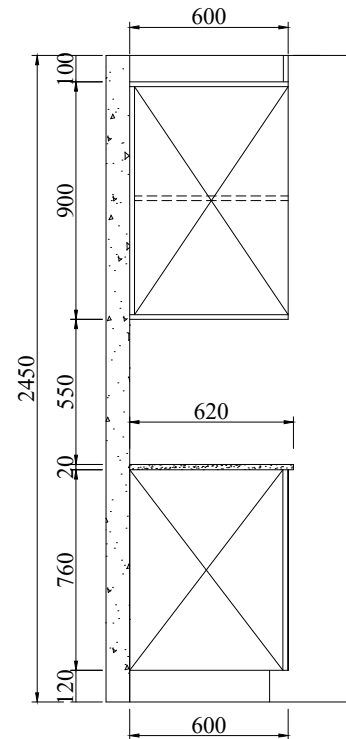

**13 SECTION**  
SCALE 1:30

- ==== = Adjustable shelf
- [P~] = Decorative panel
- [E] = End panel
- [~F] = Filler
- [HB] = Headboard

Apt 4.11&5.11 Laundry  
Door color: BLC-08A matt white  
Benchtop: BS2001  
Qty: 2 Sets  
Chrome handles 250mm 3 pcs

**Hyde Park  
Place  
Order 3**

REV	DATE

**BFP**  
Apt 4.11&5.11  
Laundry

Project Name:

Drawing No.:  
**FD-3253V19**  
**-laundry&linen**

Designed By:  
**Vincent**

Designed Date:  
**2020-11-02**

Audit by

Unit:  
**mm**

Scale:

**13/25**

===== = Adjustable shelf

[P~] = Decorative panel

[E] = End panel

[~F] = Filler


[HB] = Headboard

Apt 5.02 Linen


Qty: 1 Set

Door color: BLC-08A pure white matt finish

Black handles 250 mm 4 pcs

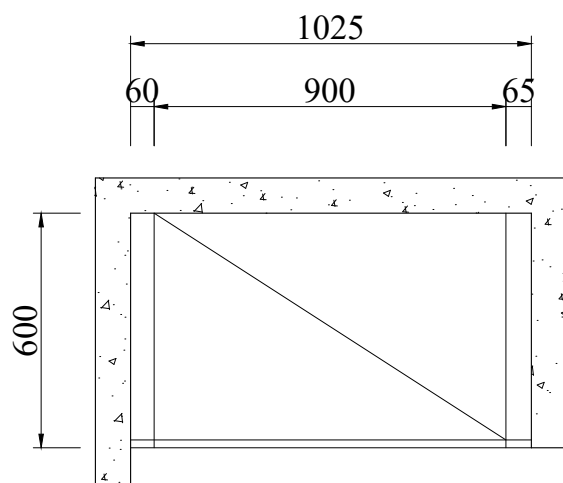

**14 LINEN PLAN**  
SCALE 1:30

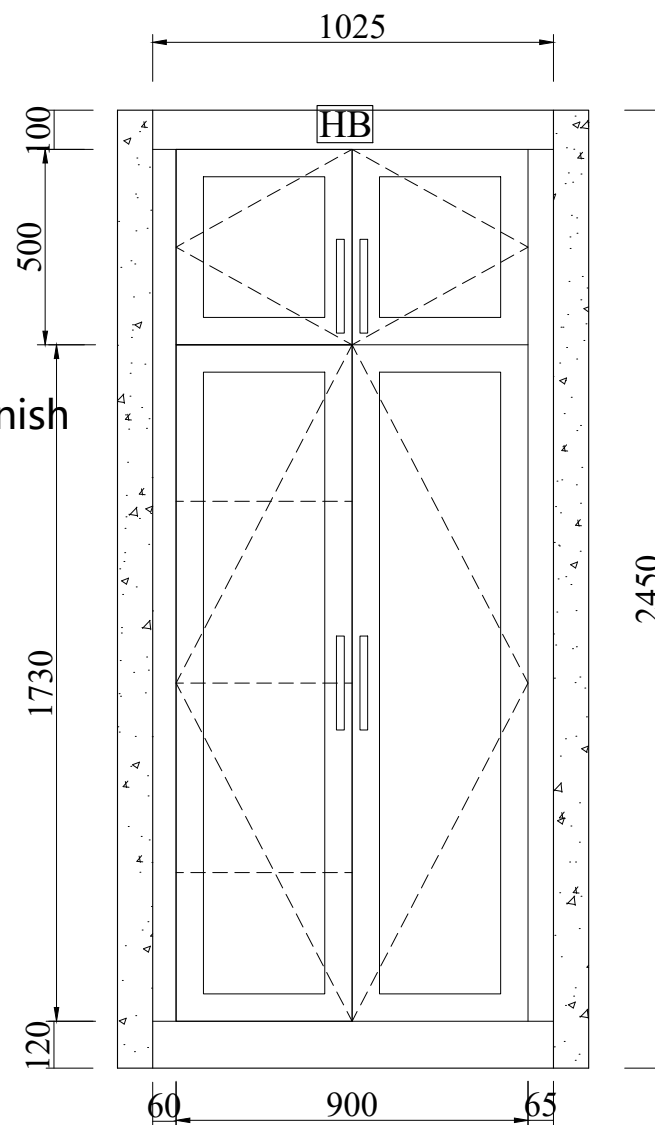

**14 ELEVATION**  
SCALE 1:30

**Hyde Park  
Place  
Order 3**

REV	DATE

**BFP**

**Apt 5.02  
Linen**

Project Name:

Drawing No.:  
**FD-3253V19**  
**-laundry&linen**

Designed By:  
**Vincent**



Designed Date:  
**2020-11-02**

Audit by



Unit:  
**mm**

Scale:

**14/25**

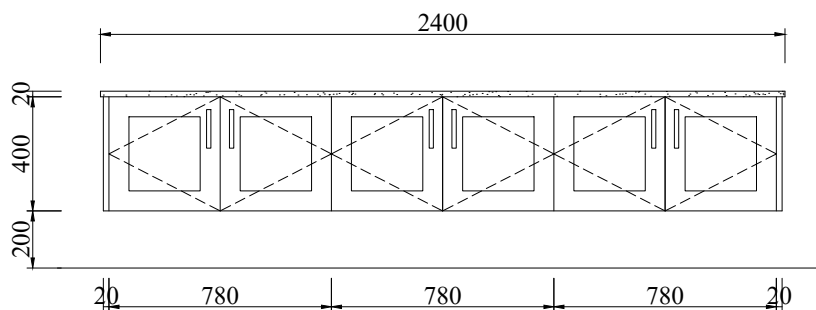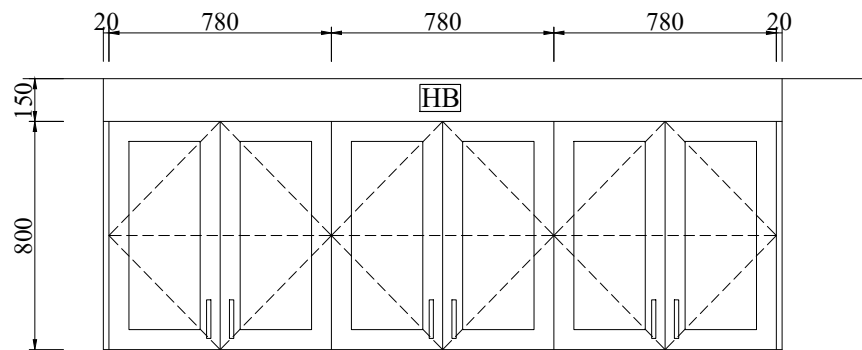

**15 ELEVATION**  
SCALE 1:30

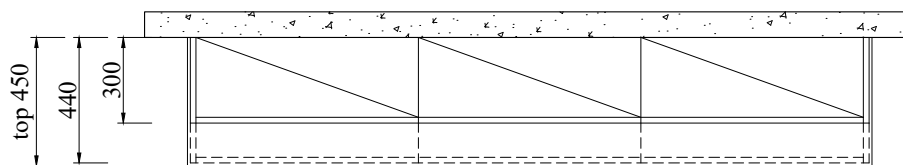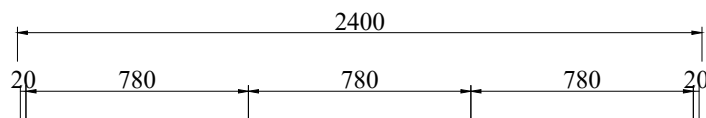

**15 PLAN**  
SCALE 1:30

===== Adjustable shelf

[P~] = Decorative panel

[E] = End panel

[~F] = Filler

[HB] = Headboard

Apt 5.02 Living room

Qty: 1 Set

Door color: BLC-08A pure white matt finish

Countertop: By others

Black handles 250mm 12 pcs

**Hyde Park  
Place  
Order 3**

REV	DATE

**BFP**

**Apt 5.02  
Living room**

Project Name:

Drawing No.:  
**FD-3253V19  
-laundry&linen**

Designed By:  
**Vincent**


Designed Date:  
**2020-11-02**

Audit by


Unit:  
**mm**

Scale:


**15/25**

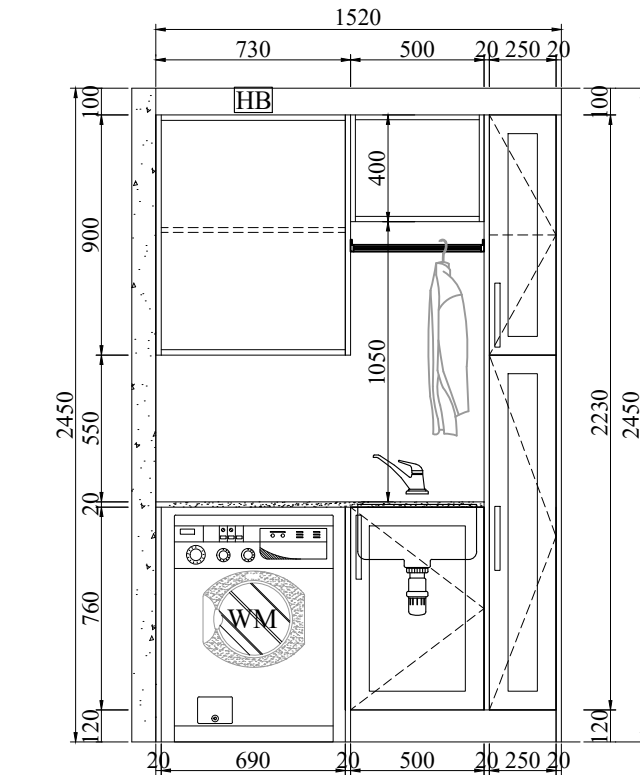

**16 ELEVATION**  
SCALE 1:30

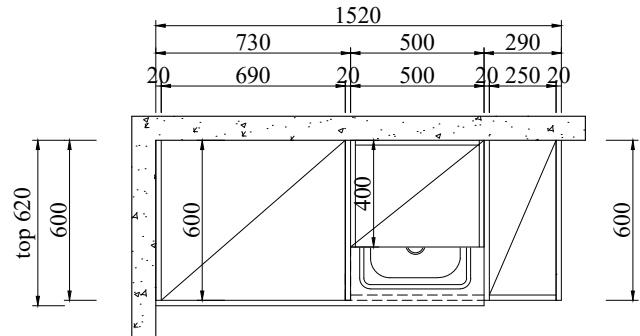

**16 LAUNDRY PLAN**  
SCALE 1:30

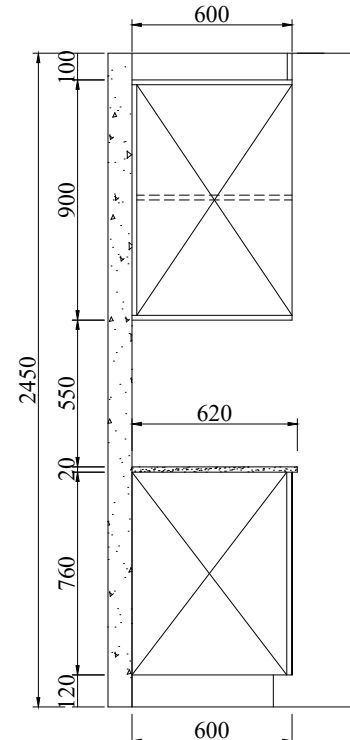

**16 SECTION**  
SCALE 1:30

- ===== Adjustable shelf
- [P~] = Decorative panel
- [E] = End panel
- [~F] = Filler
- [HB] = Headboard

Apt 5.03 Laundry  
Door color: BLC-08A matt white  
Benchtop: BS2001  
Qty: 1 Sets  
Chrome handles 250mm 3 pcs

**Hyde Park  
Place  
Order 3**

REV	DATE

**BFP**  
**Apt 5.03  
Laundry**

Project Name:

Drawing No.:  
**FD-3253V19**  
**-laundry&linen**

Designed By:  
**Vincent**

Designed Date:  
**2020-11-02**

Audit by

Unit:  
**mm**

Scale:

**16/25**

**Hyde Park  
Place  
Order 3**

REV	DATE

**BFP**

**Apt 5.04 living  
room Linen**

Project Name:

Drawing No.:  
**FD-3253V19**  
**-laundry&linen**

Designed By:  
**Vincent**

Designed Date:  
**2020-11-02**

Audit by

Unit:  
**mm**

Scale:

**17/25**


- ==== = Adjustable shelf  
 [P~] = Decorative panel  
 [E] = End panel  
 [~F] = Filler  
 [HB] = Headboard

**Apt 5.04 living room Linen**


**Qty: 1 Set**

**Door color: BLC-08A matt white**


**Black handles 250mm 4 pcs**

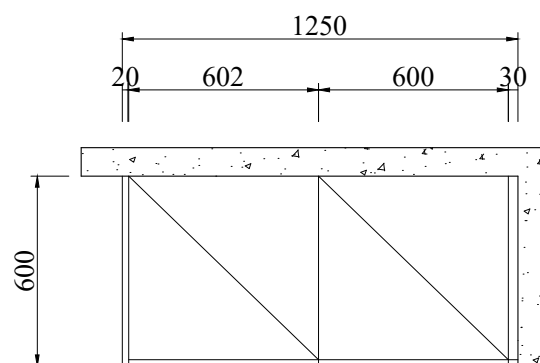


**17 LINEN PLAN**  
SCALE 1:30

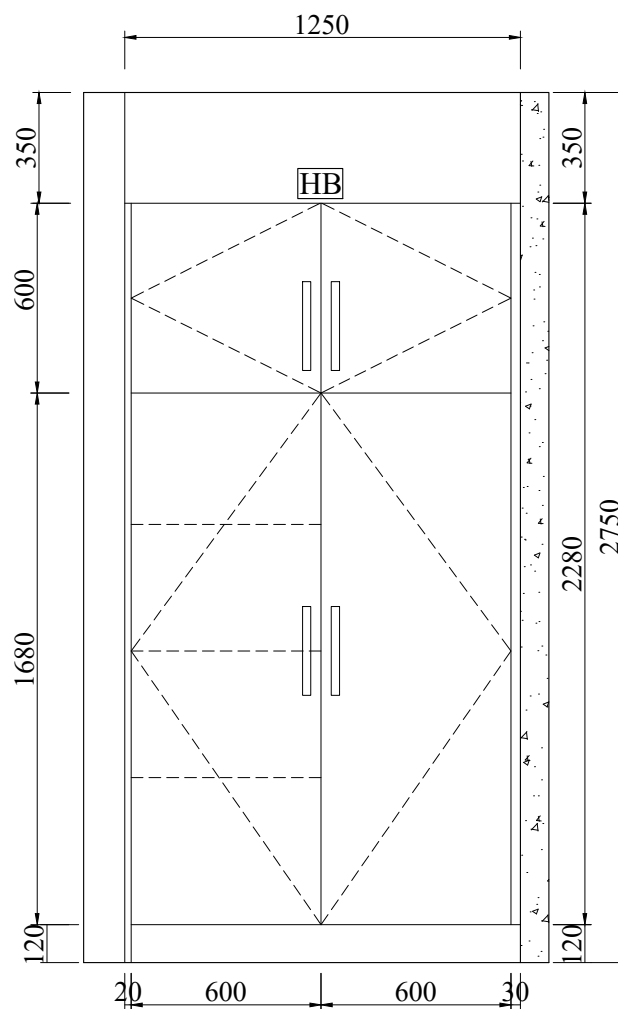


**17 ELEVATION**  
SCALE 1:30

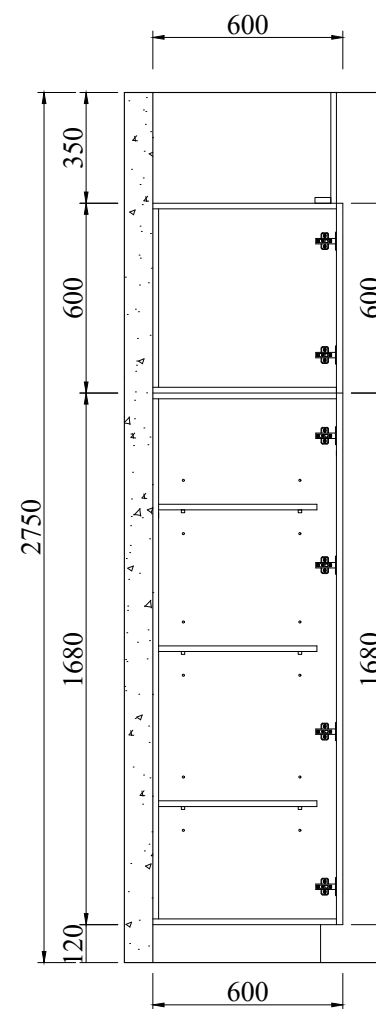


**17 SECTION**  
SCALE 1:30

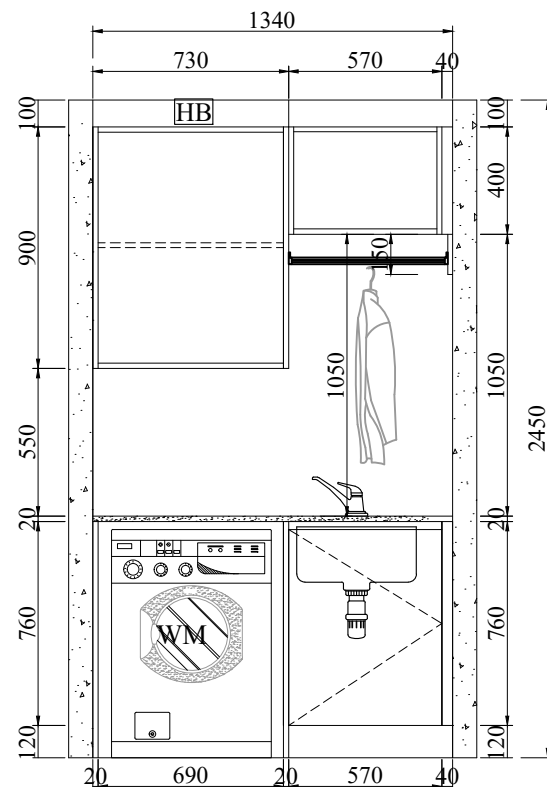

**18 ELEVATION**  
SCALE 1:30

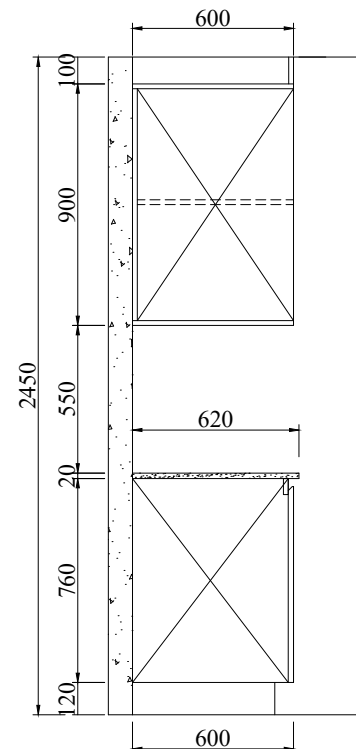

**18** SECTION  
SCALE 1:30

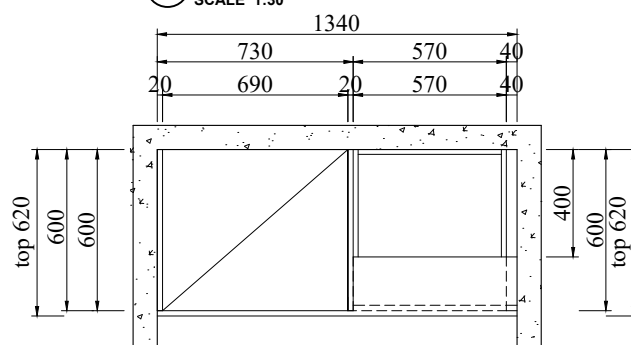

**18** **LAUNDRY PLAN**  
SCALE 1:30

==== = Adjustable shelf

$\boxed{P_{\sim}}$  = Decorative panel

**E** = End panel

 $\boxed{\sim F} = \text{Filler}$ 

**[HB]** = Headboard

Apt 5.04 Laundry  
Door color:BLC-08A white matt finish  
Benchtop: BS2001  
Qty: 1 Set

**Hyde Park**  
**Place**  
**Order 3**

REV	DATE

**BFP**

Apt 5.04  
Laundry

Project Name:

Drawing No.:

**FD-3253V19**  
**-laundry&linen**

Designed By:

## Vincent

Designed Date:

2020-11-02


Audit by

Unit:


mm

Scale:


18/25

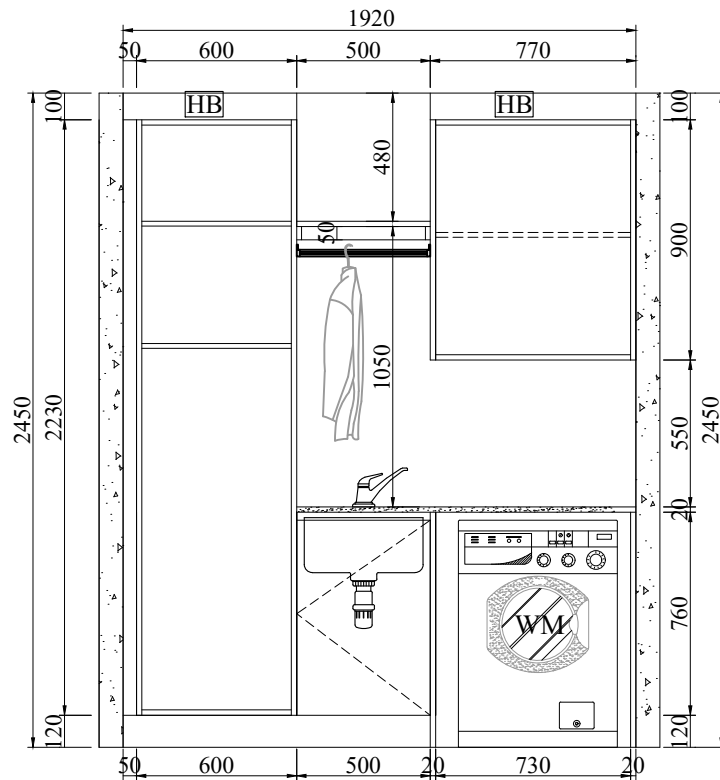

**19 ELEVATION**  
SCALE 1:30

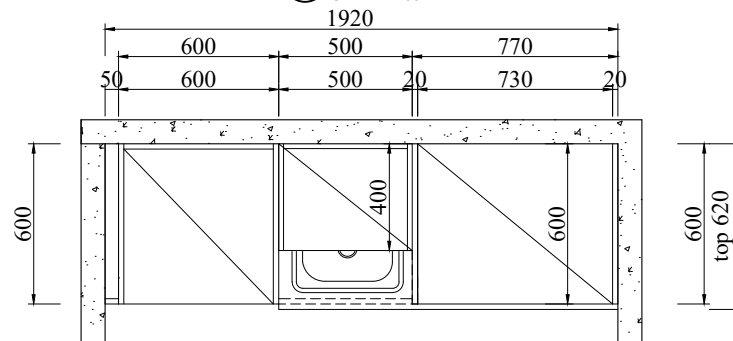

**19 LAUNDRY PLAN**  
SCALE 1:30

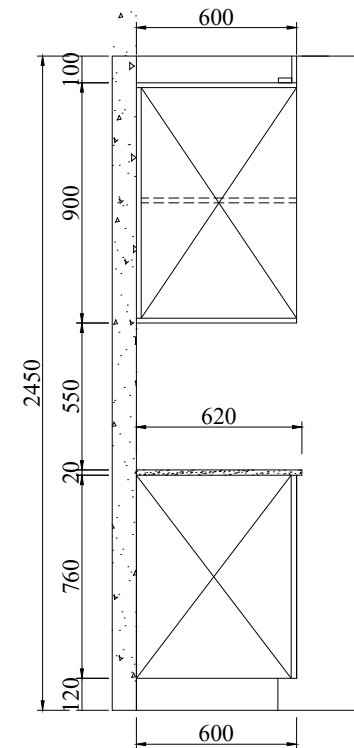

**19 SECTION**  
SCALE 1:30

- ==== = Adjustable shelf  
 P~ = Decorative panel  
 E = End panel  
 ~F = Filler  
 HB = Headboard

Apt 5.06 Laundry  
 Door color: BLC-08A Pure white high gloss  
 Benchtop: BS2001  
 Qty: 1 Set

**Hyde Park  
Place  
Order 3**

REV	DATE

**BFP**

**Apt 5.06  
Laundry**

Project Name:

Drawing No.:  
**FD-3253V19**  
**-laundry&linen**

Designed By:  
**Vincent**


Designed Date:  
**2020-11-02**

Audit by


Unit:  
**mm**

Scale:


**19/25**

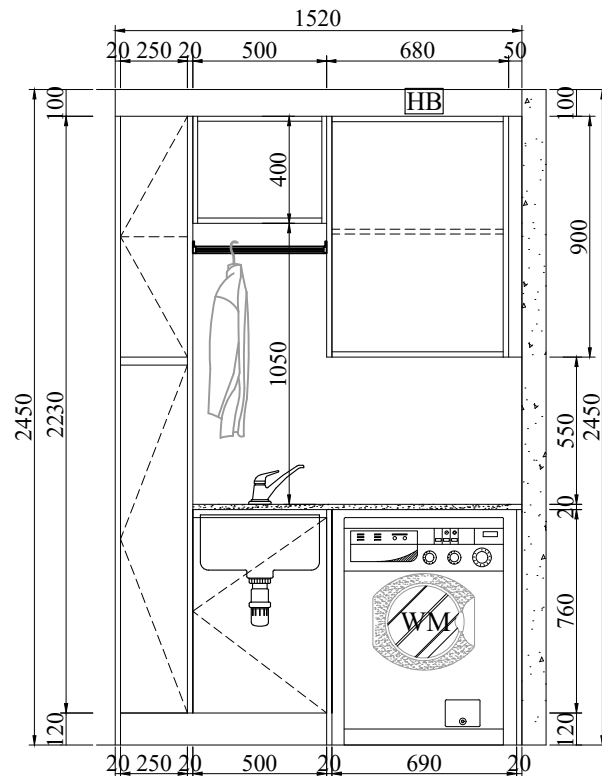

**20 ELEVATION**  
SCALE 1:30

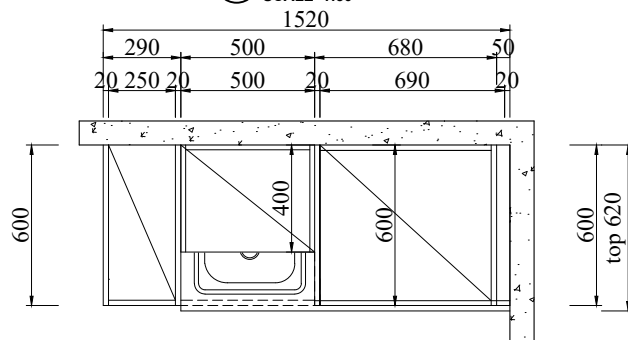

**20 LAUNDRY PLAN**  
SCALE 1:30

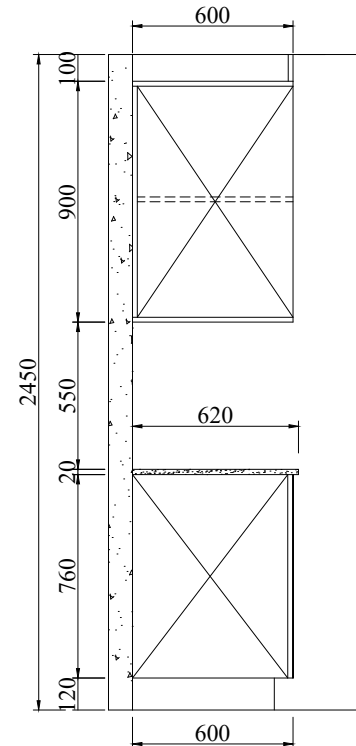

**20 SECTION**  
SCALE 1:30

- ==== = Adjustable shelf
- [P~] = Decorative panel
- [E] = End panel
- [~F] = Filler
- [HB] = Headboard

Apt 5.07 Laundry  
Door color: BLC-08A Pure white high gloss  
Benchtop: BS2001  
Qty: 1 Set

**Hyde Park  
Place  
Order 3**

REV	DATE

**BFP**

**Apt 5.07  
Laundry**

Project Name:

Drawing No.:  
**FD-3253V19**  
**-laundry&linen**

Designed By:  
**Vincent**

Designed Date:  
**2020-11-02**

Audit by

Unit:  
**mm**

Scale:


**20/25**

- ===== = Adjustable shelf  
 [P~] = Decorative panel  
 [E] = End panel  
 [~F] = Filler  
 [HB] = Headboard


Apt 5.07 Ensuite Linen

Qty: 1 Set


Door color: BLC-08A Pure white high gloss

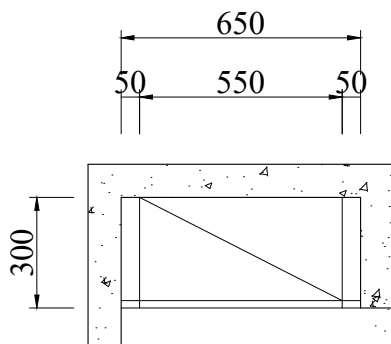

**21 LINEN PLAN**  
 SCALE 1:30

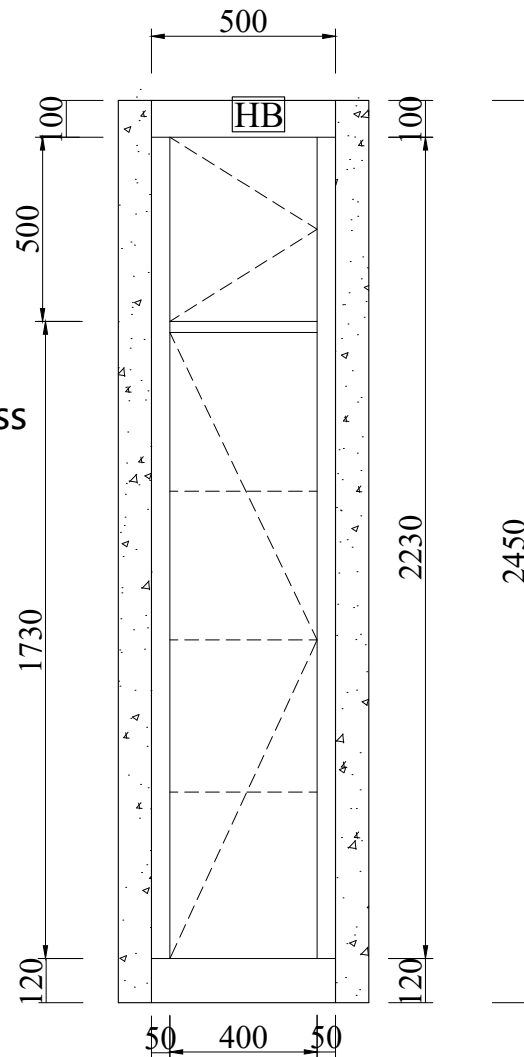

**21 ELEVATION**  
 SCALE 1:30

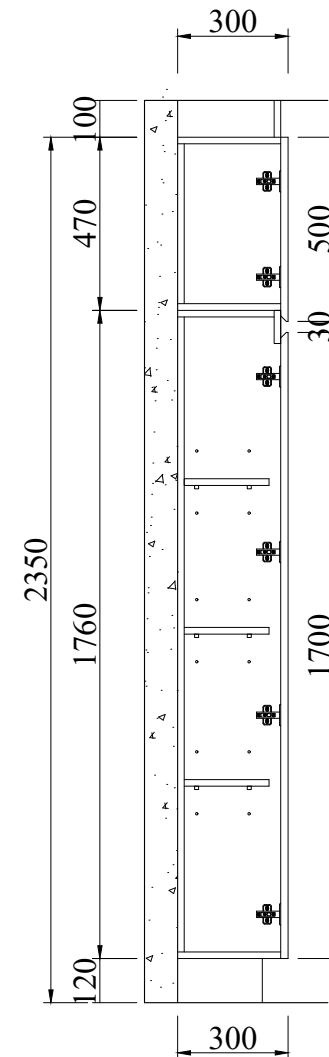

**21 SECTION**  
 SCALE 1:30

**Hyde Park  
 Place  
 Order 3**

REV	DATE

**BFP**

**Apt 5.07  
 Ensuite Linen**

Project Name:

Drawing No.:  
**FD-3253V19**  
**-laundry&linen**

Designed By:  
**Vincent**


Designed Date:  
**2020-11-02**

Audit by


Unit:  
**mm**

Scale:


21/25

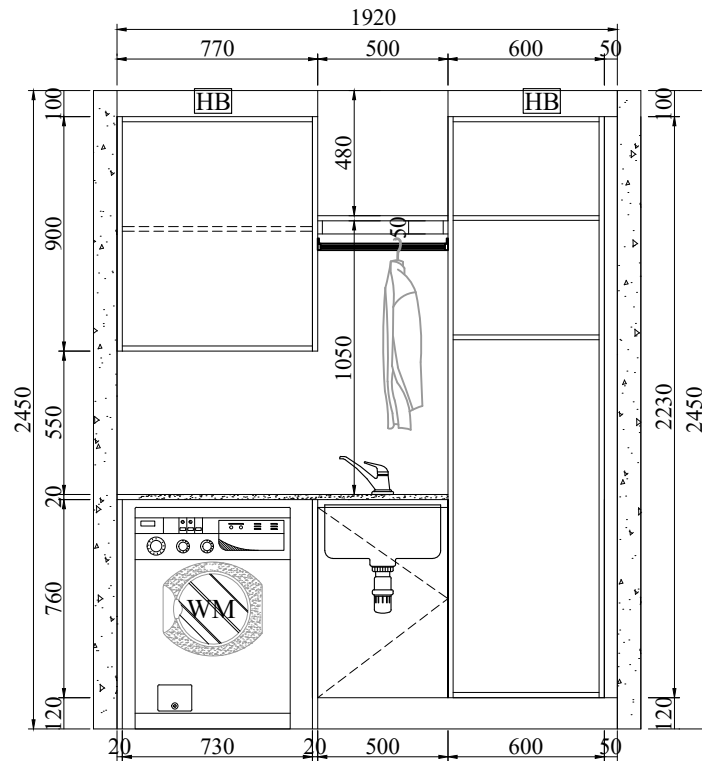

**22 ELEVATION**  
SCALE 1:30

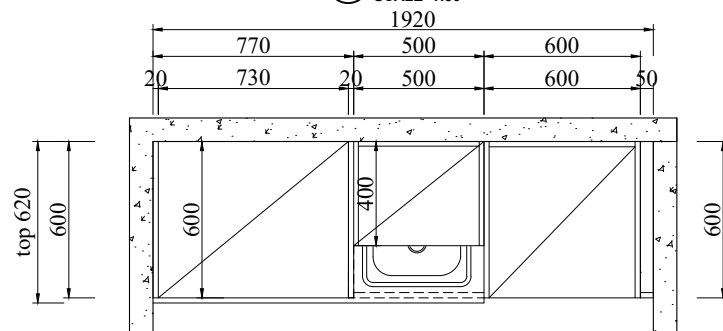

**22 LAUNDRY PLAN**  
SCALE 1:30

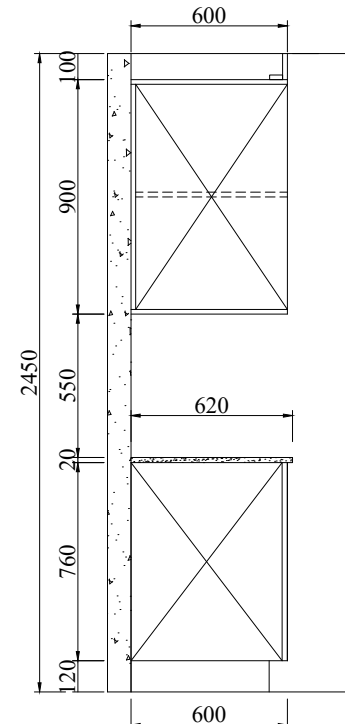

**22 SECTION**  
SCALE 1:30

- ==== = Adjustable shelf
- [P~] = Decorative panel
- [E] = End panel
- [~F] = Filler
- [HB] = Headboard

Apt 5.08 Laundry  
Door color: BLC-08A Pure white high gloss  
Benchtop: BS2001  
Qty: 1 Set

**Hyde Park  
Place  
Order 3**

REV	DATE

**BFP**

**Apt 5.08  
Laundry**

Project Name:

Drawing No.:  
**FD-3253V19**  
**-laundry&linen**

Designed By:  
**Vincent**

Designed Date:  
**2020-11-02**

Audit by

Unit:  
**mm**

Scale:

**22/25**

===== = Adjustable shelf

**P~** = Decorative panel

**E** = End panel

**~F** = Filler


**HB** = Headboard

Apt 5.08 Linen


Qty: 1 Set

Door color: BLC-08A pure white matt finish

Black handles 250mm 4 pcs

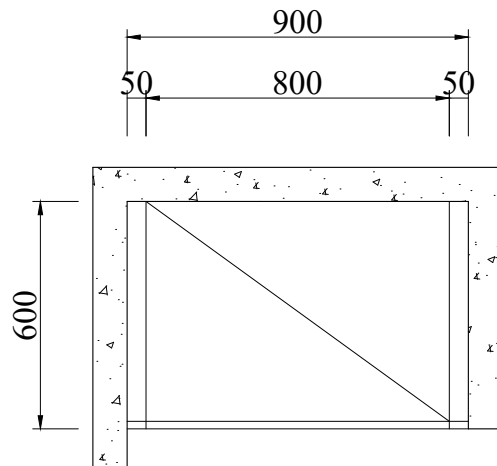

**23 LINEN PLAN**  
SCALE 1:30

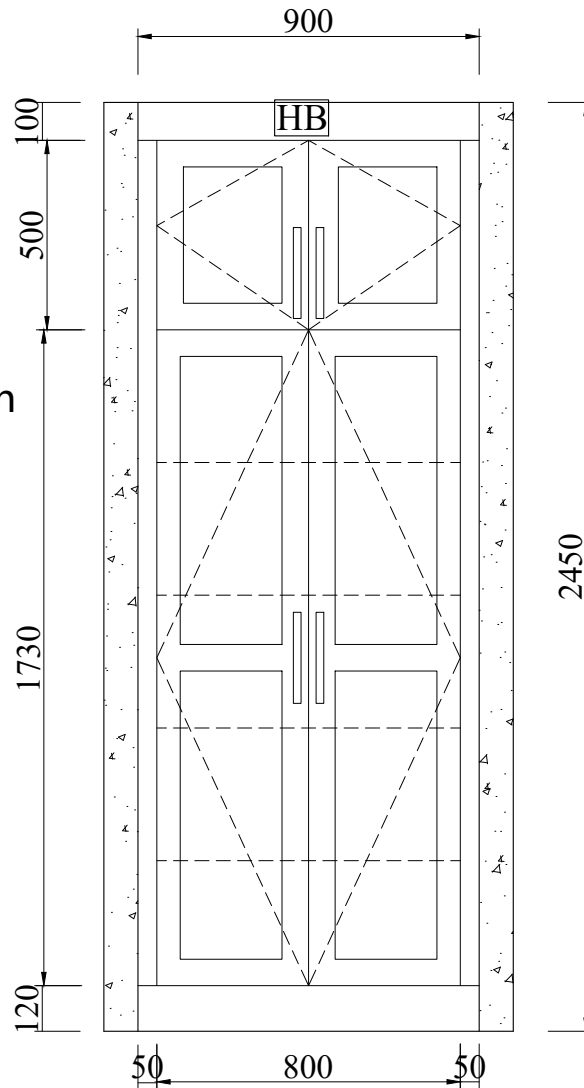

**23 ELEVATION**  
SCALE 1:30

**Hyde Park  
Place  
Order 3**

REV	DATE

**BFP**

**Apt 5.08  
Linen**

Project Name:

Drawing No.:  
**FD-3253V19  
-laundry&linen**

Designed By:  
**Vincent**

Designed Date:  
**2020-11-02**

Audit by

Unit:  
**mm**

Scale:

**23/25**

===== = Adjustable shelf

**P~** = Decorative panel

**E** = End panel

**~F** = Filler


**HB** = Headboard

Apt 5.12 Linen


Qty: 1 Set

Door color: BLC-08A pure white matt finish

Black handles 250mm 4 pcs

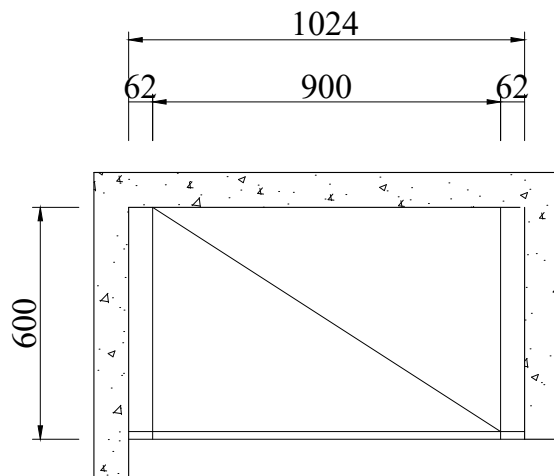

**24 LINEN PLAN**  
SCALE 1:30

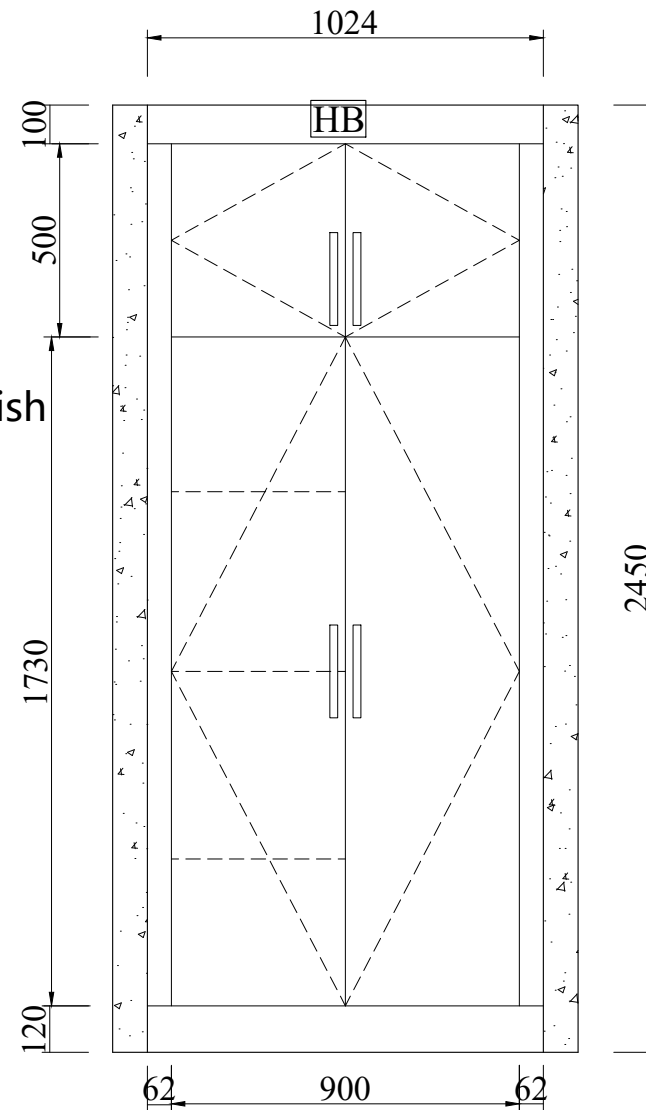

**24 ELEVATION**  
SCALE 1:30

**Hyde Park  
Place  
Order 3**

REV	DATE

**BFP**

**Apt 5.12  
Linen**

Project Name:

Drawing No.:  
**FD-3253V19  
-laundry&linen**

Designed By:  
**Vincent**


Designed Date:  
**2020-11-02**

Audit by


Unit:  
**mm**

Scale:


**24/25**

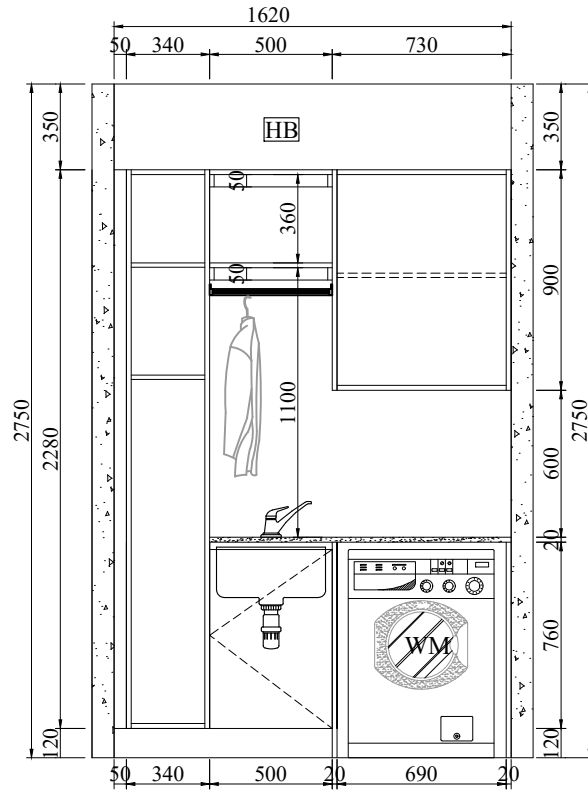

**25 ELEVATION**  
SCALE 1:30

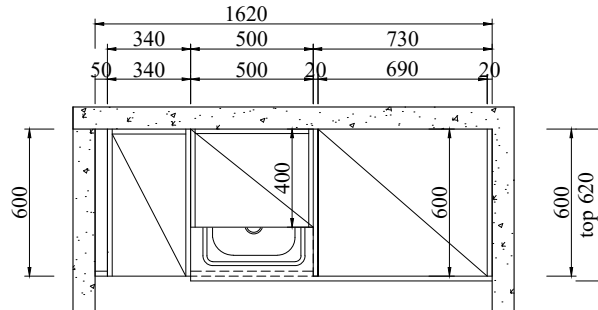

**25 LAUNDRY PLAN**  
SCALE 1:30

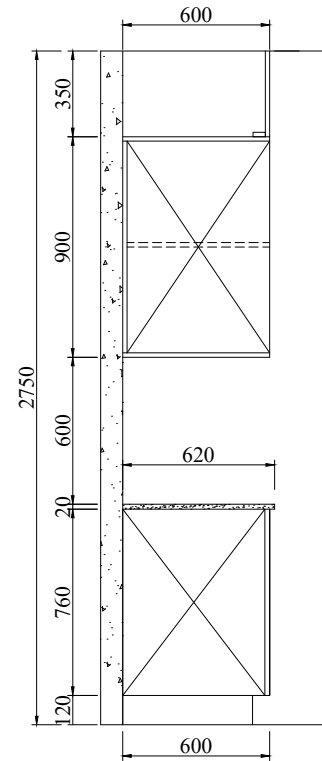

**25 SECTION**  
SCALE 1:30

- ==== = Adjustable shelf
- [P~] = Decorative panel
- [E] = End panel
- [~F] = Filler
- [HB] = Headboard

Apt 5.12 Laundry  
Door color: BLC-08A Pure white high gloss  
Benchtop: BS2001  
Qty: 1 Set

**Hyde Park  
Place  
Order 3**

REV	DATE

**BFP**

**Apt 5.12  
Laundry**

Project Name:

Drawing No.:  
**FD-3253V19**  
**-laundry&linen**

Designed By:  
**Vincent**

Designed Date:  
**2020-11-02**

Audit by

Unit:  
**mm**

Scale:

**25/25**