



1 STRUCTURE
SCALE 1:30

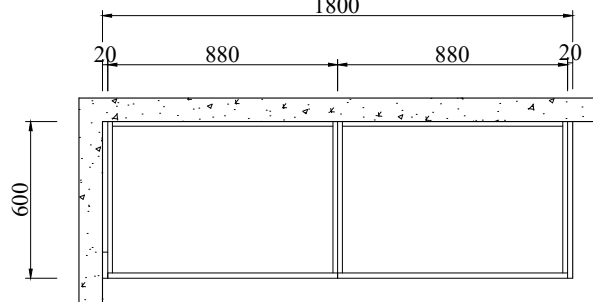

1 ROBE PLAN
SCALE 1:30

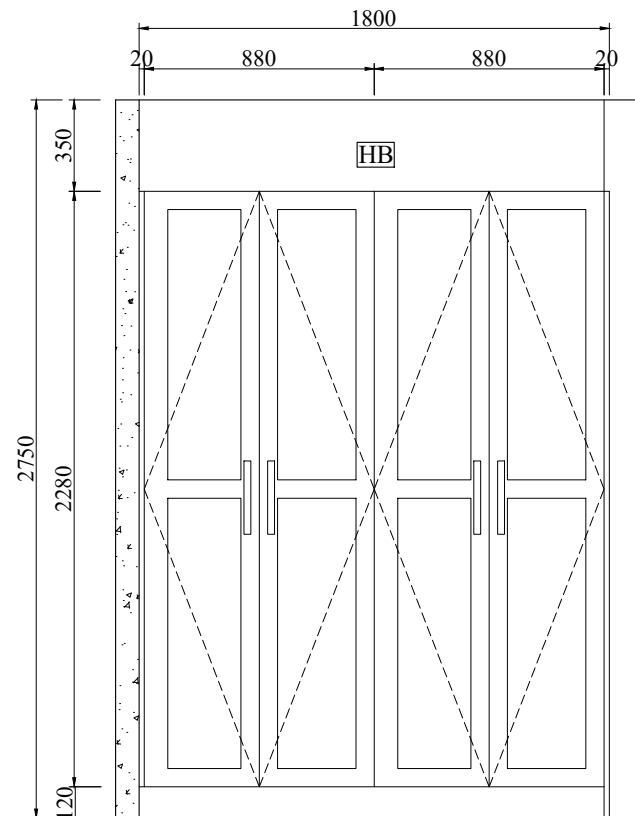

1 ELEVATION
SCALE 1:30

==== = Adjustable shelf

[P~] = Decorative panel

[E] = End panel

[~F] = Filler

[HB] = Headboard

Apt 1.09 bed 1 Robe

Qty: 1 Set

Door color: BLC-08A pure white matt finish

Chrome handles 300mm 4 pcs

**Hyde Park
Place
Order 3**

REV	DATE

BFP

**Apt 1.09
bed 1 Robe**

Project Name:

Drawing No.:
FD-3253V19
-Robe

Designed By:
Vincent




Designed Date:
2020-11-02

Audit by

Unit:
mm

Scale:

1/32

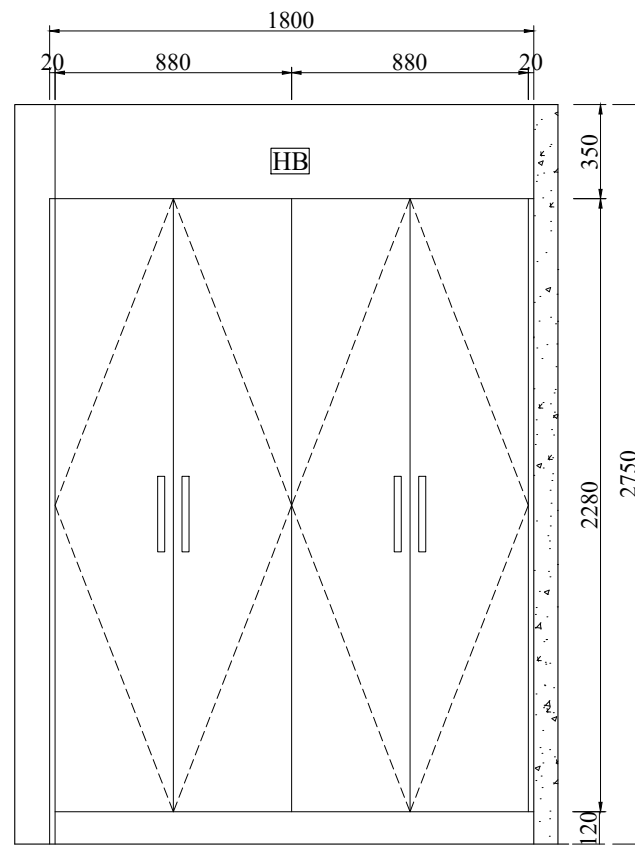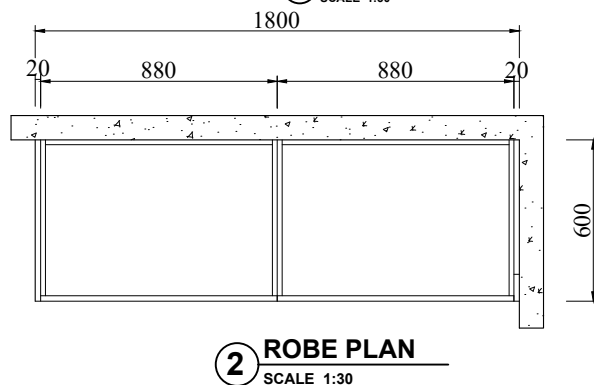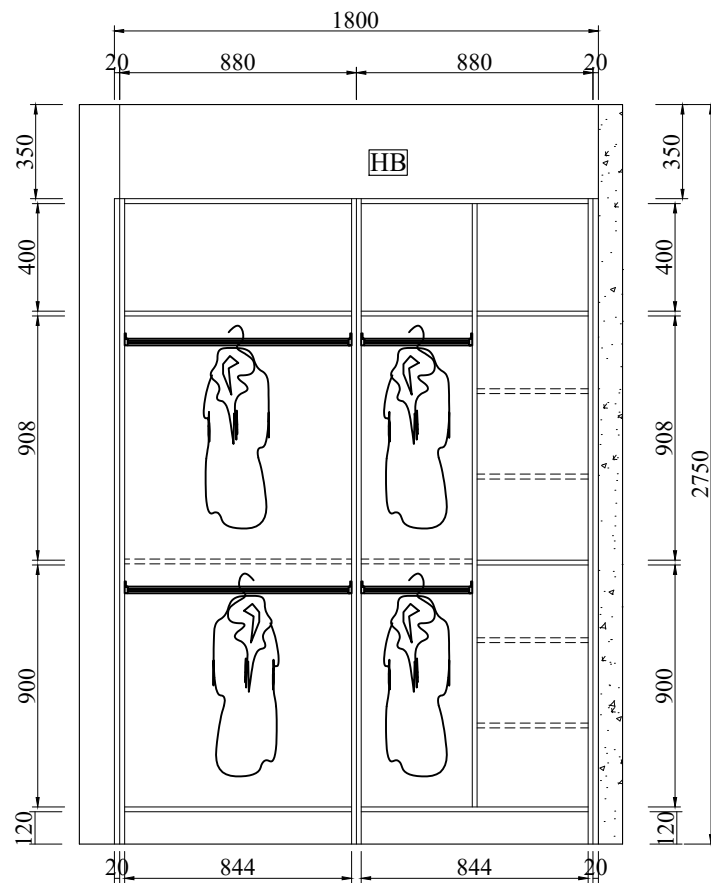

==== = Adjustable shelf

[P~] = Decorative panel

[E] = End panel

[~F] = Filler

[HB] = Headboard

Apt 1.06 bed 1 Robe

Qty: 1 Set

Door color: BLC-08A pure white matt finish

Black handles 300mm 4 pcs

**Hyde Park
Place
Order 3**

REV DATE

BFP

**Apt 1.06
bed 1 Robe**

Project Name:

Drawing No.:
FD-3253V19
-Robe

Designed By:
Vincent




Designed Date:
2020-11-02

Audit by

Unit:
mm

Scale:

2/32

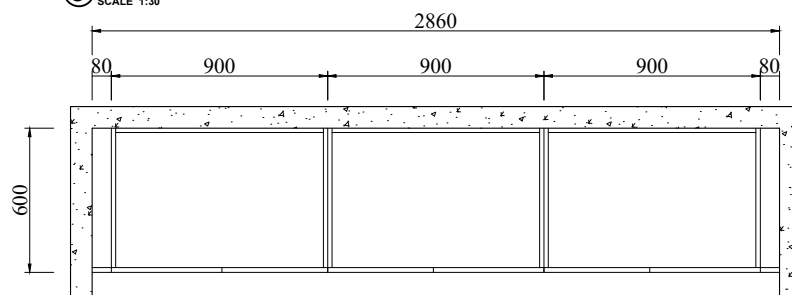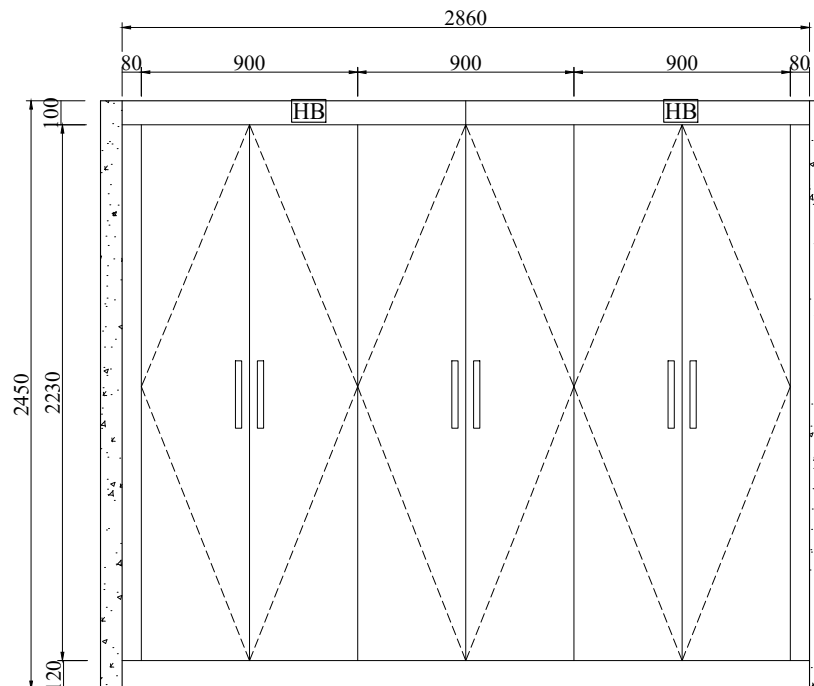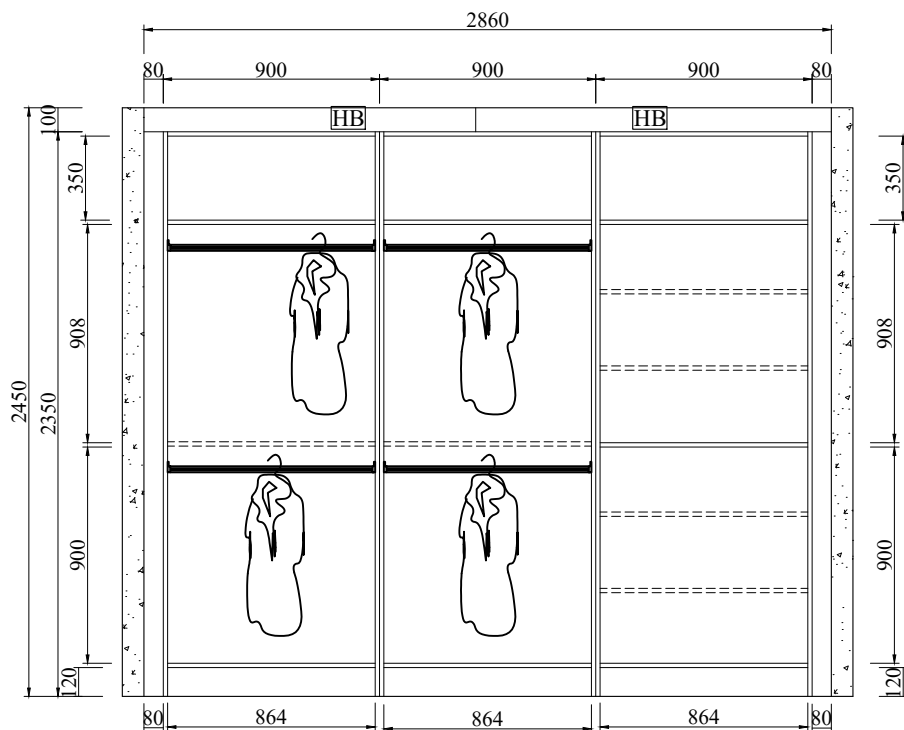

==== = Adjustable shelf

[P~] = Decorative panel

[E] = End panel

[~F] = Filler

[HB] = Headboard

Apt 1.06 bed 2 Robe

Qty: 1 Set

Door color: BLC-08A pure white matt finish

Black handles 300mm 6 pcs

**Hyde Park
Place
Order 3**

REV	DATE

BFP

**Apt 1.06
bed 2 Robe**

Project Name:

Drawing No.:
FD-3253V19
-Robe

Designed By:

Vincent

Designed Date:

2020-11-02

Audit by

Unit:

mm

Scale:

3/32

**Hyde Park
Place
Order 3**

REV	DATE

BFP

**Apt 1.08 Master
bed Robe**

Project Name:

Drawing No.:
FD-3253V19
-Robe

Designed By:
Vincent


Designed Date:
2020-11-02

Audit by


Unit:
mm

Scale:


4/32

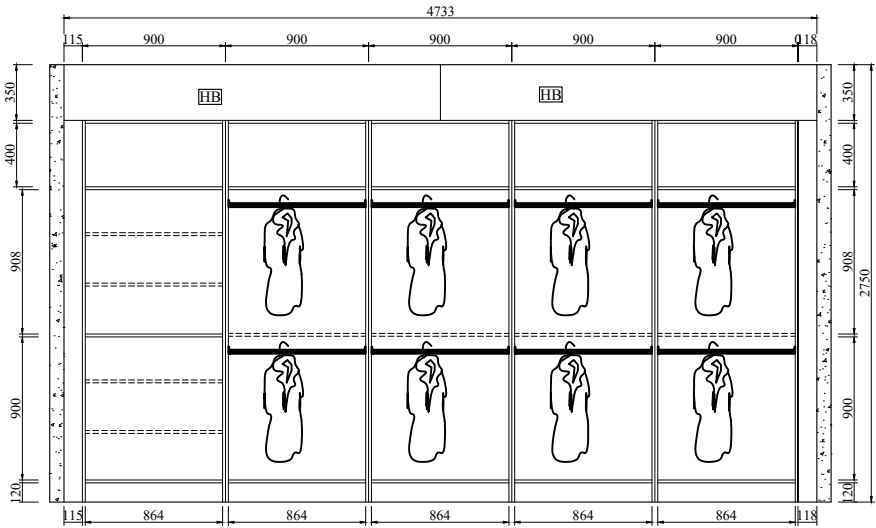

4 STRUCTURE
SCALE 1:30

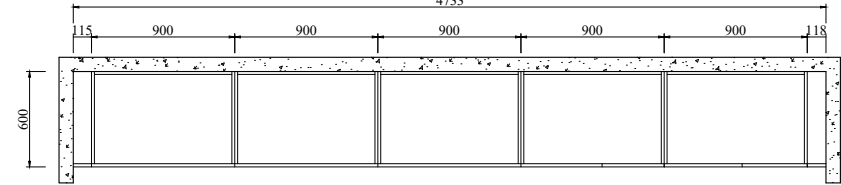


4 ROBE PLAN
SCALE 1:30

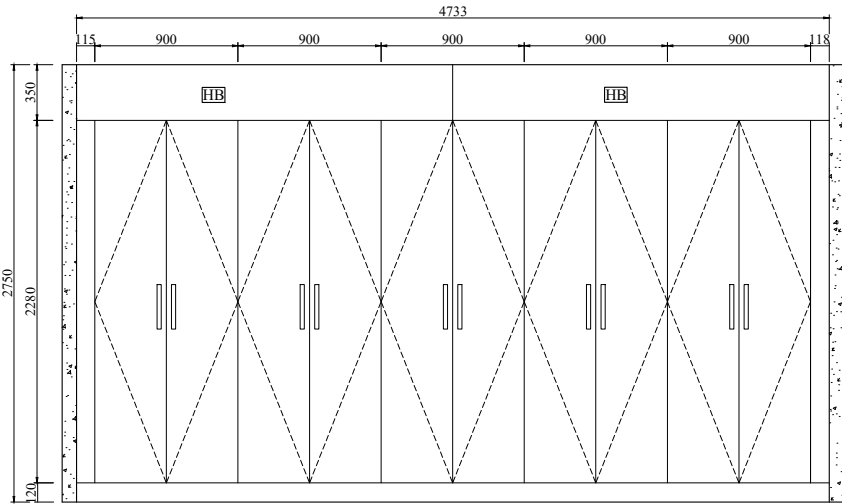


4 ELEVATION
SCALE 1:30


==== = Adjustable shelf
 [P] = Decorative panel
 [E] = End panel
 [F] = Filler
 [HB] = Headboard
 Apt 1.08 Master bed Robe
 Qty: 1 Set
 Door color: BLC-08A pure white matt finish
 Chrome handles 300mm 10 pcs

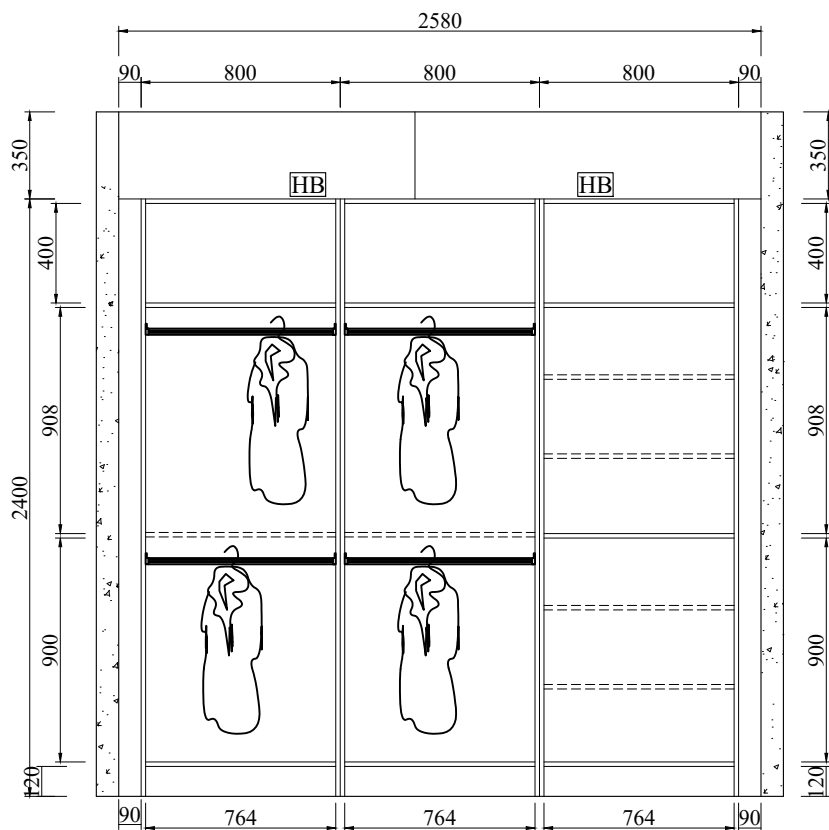

5 STRUCTURE
SCALE 1:30

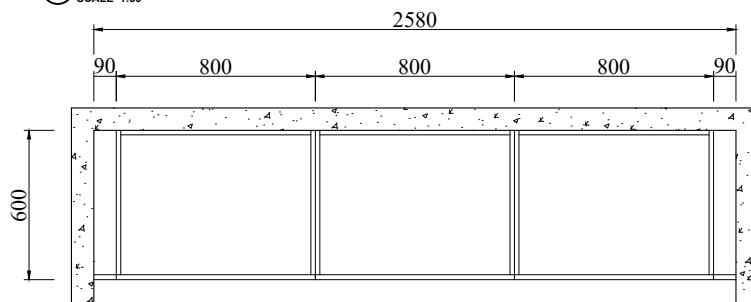

5 ROBE PLAN
SCALE 1:30

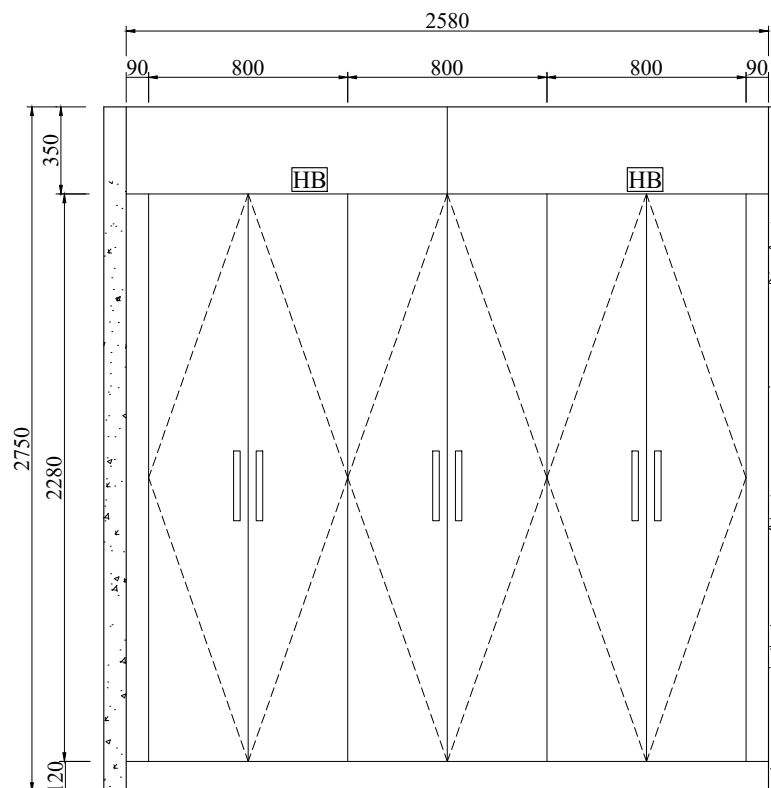

5 ELEVATION
SCALE 1:30

==== = Adjustable shelf

[P~] = Decorative panel

[E] = End panel

[~F] = Filler

[HB] = Headboard

Apt 1.08 bed 2&3 Robe

Qty: 2 Sets

Door color: BLC-08A pure white matt finish

Chrome handles 300mm 6 pcs

**Hyde Park
Place
Order 3**

REV DATE

BFP

**Apt 1.08
bed 2&3 Robe**

Project Name:

Drawing No.:
FD-3253V19
-Robe

Designed By:
Vincent

Designed Date:
2020-11-02

Audit by

Unit:
mm

Scale:

5/32

Hyde Park
Place
Order 3

REV	DATE

BFP

Apt 3.08&4.08
Master bed
Robe

Project Name:

Drawing No.:
FD-3253V19
-Robe


Designed By:
Vincent


Designed Date:
2020-11-02

Audit by


Unit:
mm

Scale:

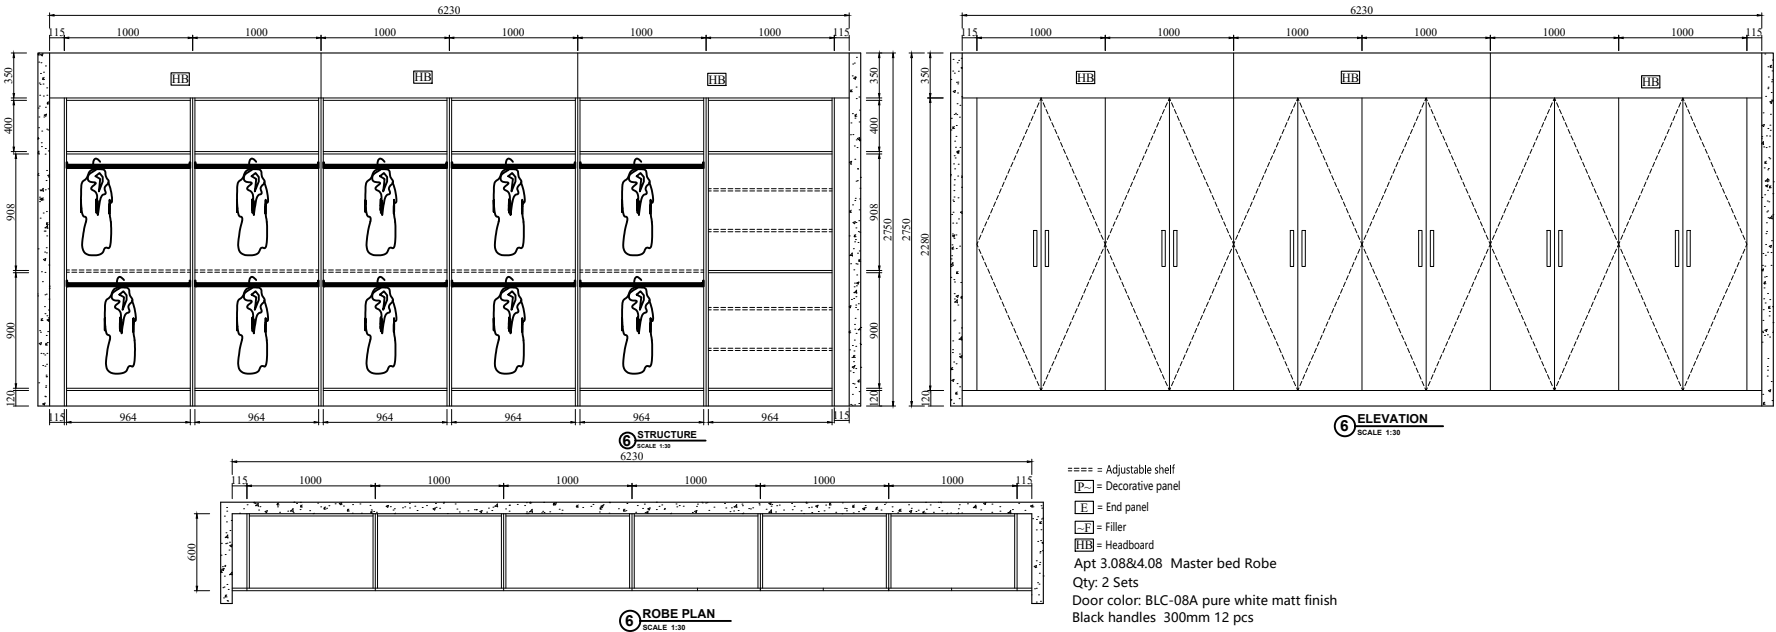


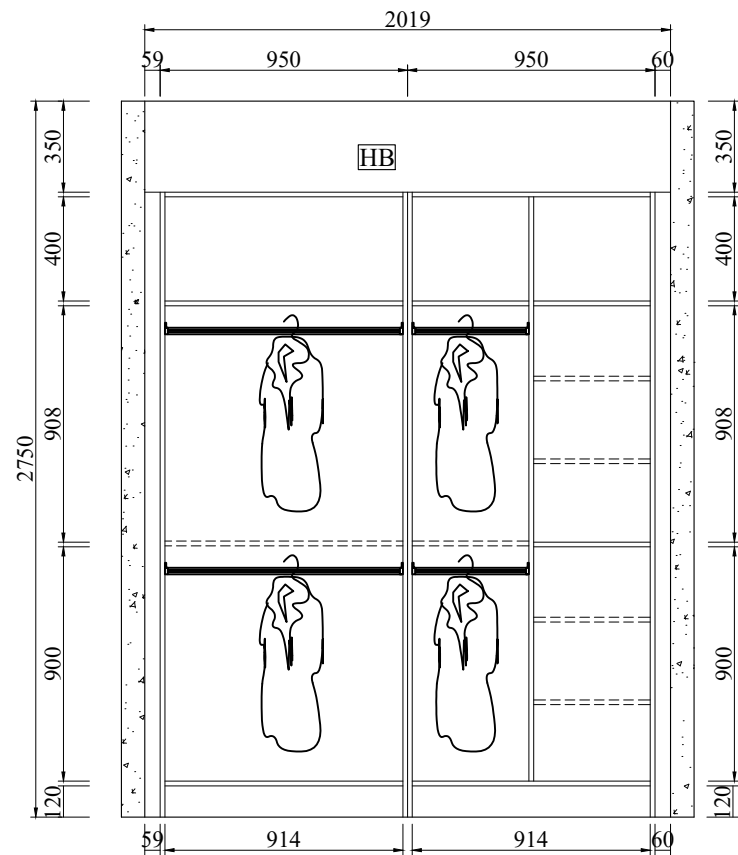

7 STRUCTURE
SCALE 1:30

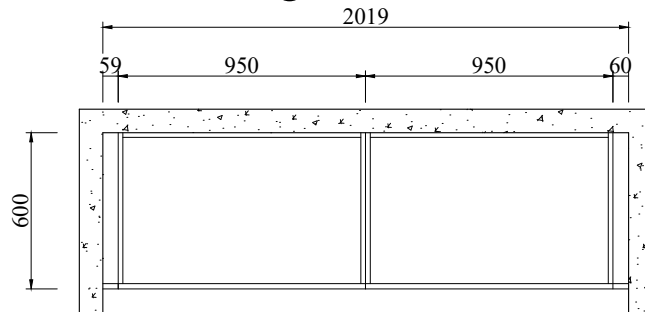

7 ROBE PLAN
SCALE 1:30

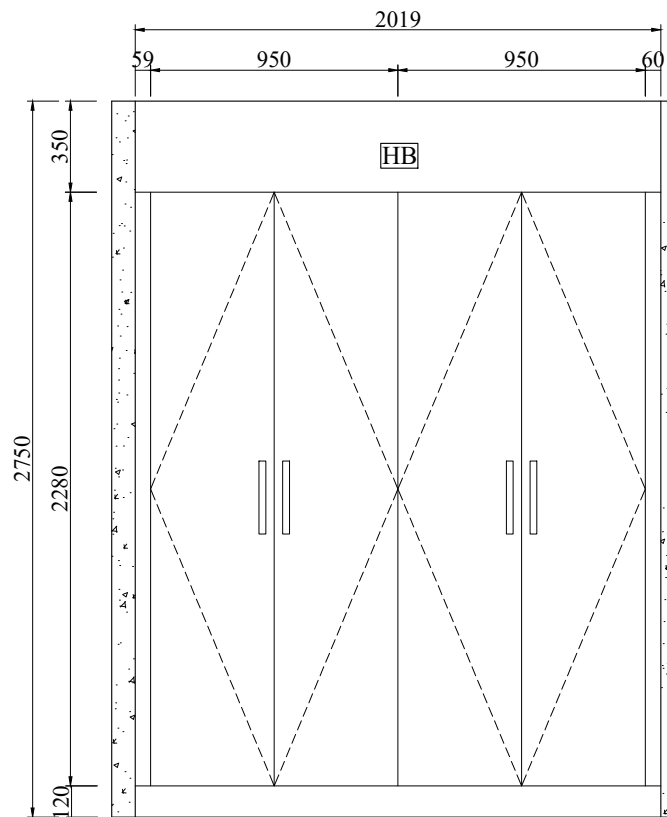

7 ELEVATION
SCALE 1:30

==== = Adjustable shelf

[P~] = Decorative panel

[E] = End panel

[~F] = Filler

[HB] = Headboard

Apt 3.08 bed 2 Robe

Apt 4.08 bed 2 Robe

Qty: 2 Sets

Door color: BLC-08A pure white matt finish

Black handles 300mm 4 pcs

**Hyde Park
Place
Order 3**

REV	DATE

BFP

**Apt 3.08&4.08
bed 2 Robe**

Project Name:

Drawing No.:
FD-3253V19
-Robe

Designed By:
Vincent

Designed Date:
2020-11-02

Audit by

Unit:
mm

Scale:

7/32

**Hyde Park
Place
Order 3**

REV	DATE

BFP

**Apt 3.11
bed 1 Robe**

Project Name:

Drawing No.:
FD-3253V19
-Robe

Designed By:
Vincent


Designed Date:
2020-11-02

Audit by


Unit:
mm

Scale:


8/32

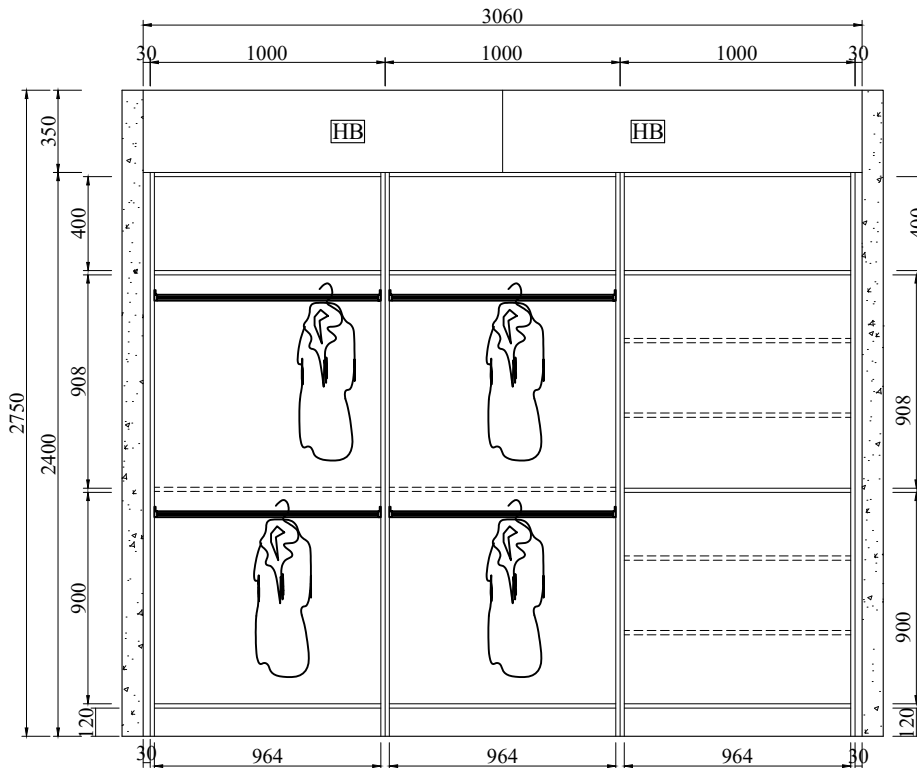

8 STRUCTURE
SCALE 1:30

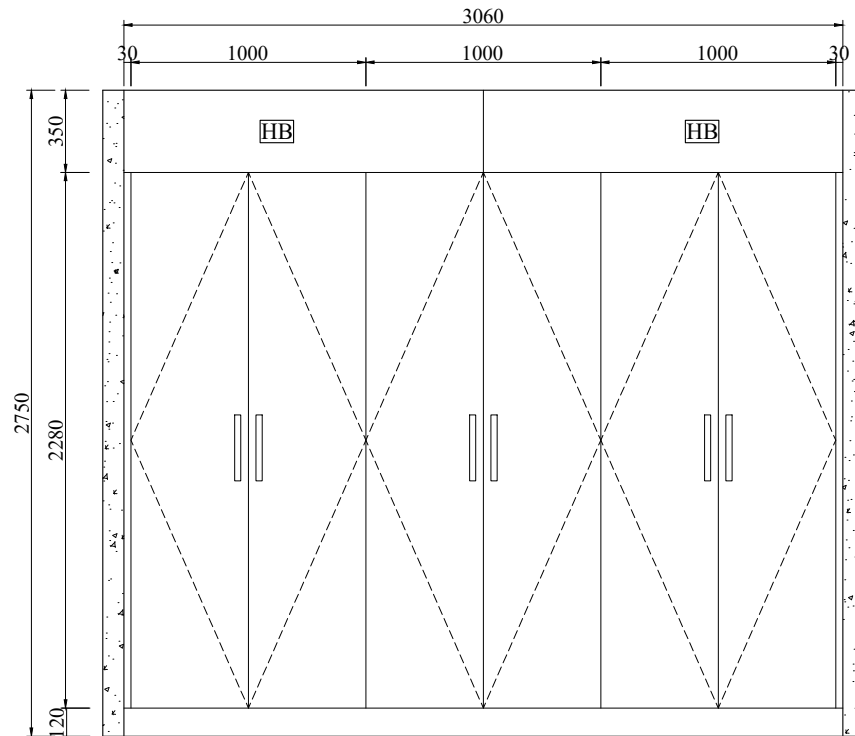

8 ELEVATION
SCALE 1:30

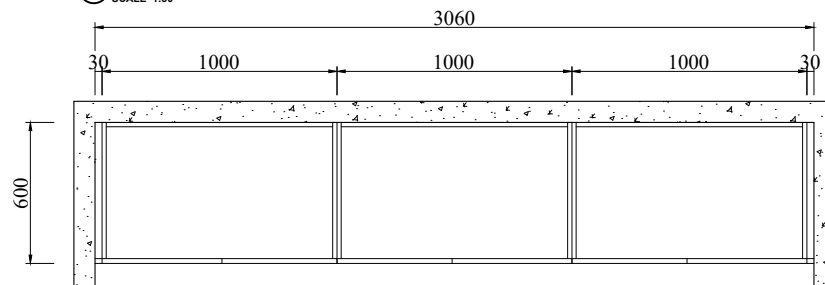

8 ROBE PLAN
SCALE 1:30

==== = Adjustable shelf

[P~] = Decorative panel

[E] = End panel

[~F] = Filler


[HB] = Headboard

Apt 3.11 bed 1 Robe


Qty: 1 Set

Door color: BLC-08A pure white matt finish


Chrome handles 300mm 6 pcs

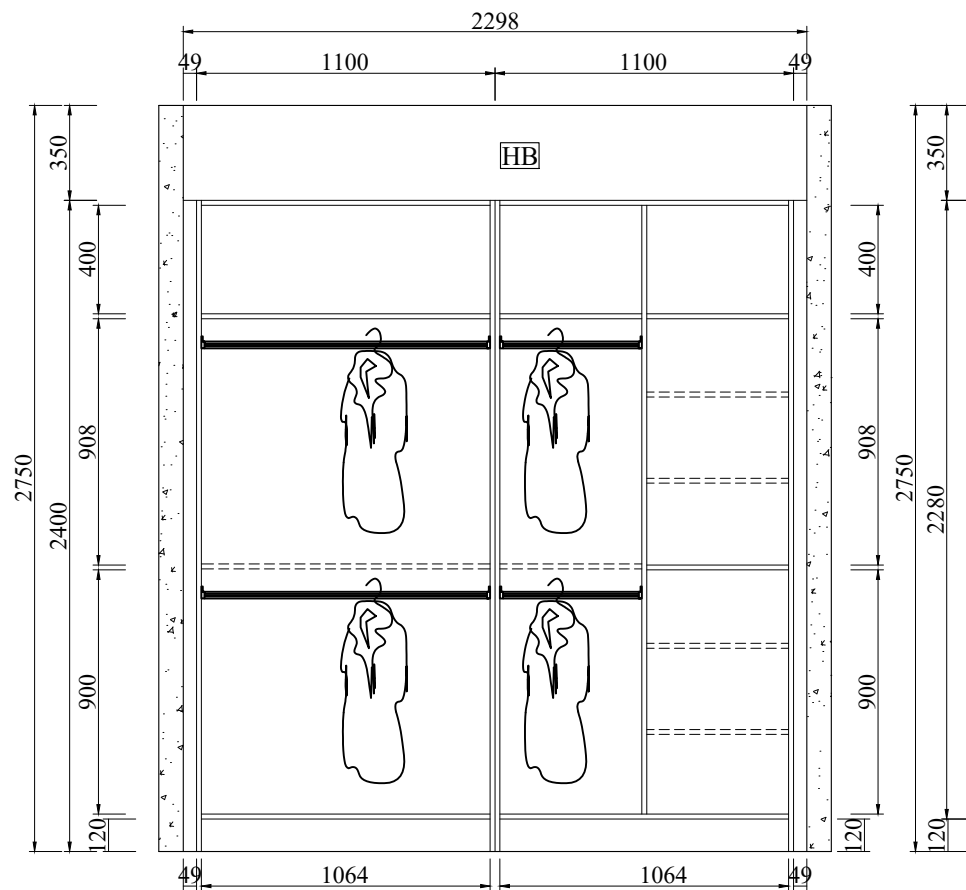

9 STRUCTURE
SCALE 1:30

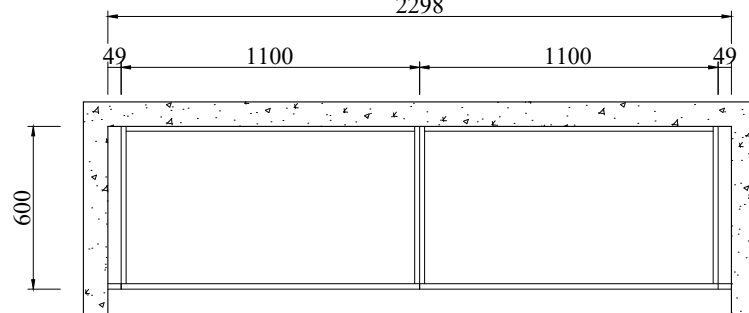

9 ROBE PLAN
SCALE 1:30

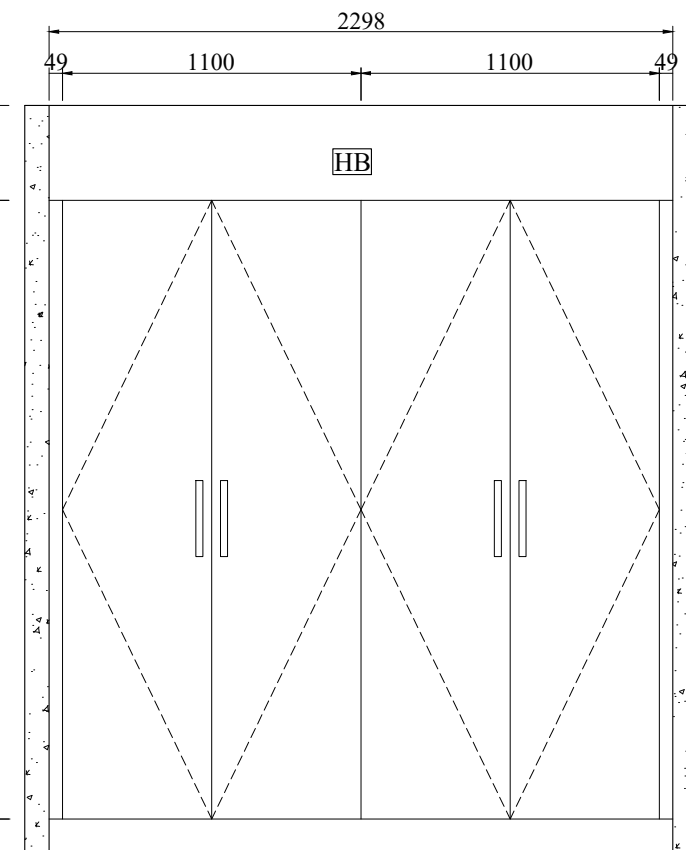

9 ELEVATION
SCALE 1:30

- ===== Adjustable shelf
- [P~] = Decorative panel
- [E] = End panel
- [~F] = Filler
- [HB] = Headboard

Apt 3.11 bed 2 Robe

Qty: 1 Set

Door color: BLC-08A pure white matt finish

Chrome handles 300mm 4 pcs

**Hyde Park
Place
Order 3**

REV	DATE

BFP

**Apt 3.11
bed 2 Robe**

Project Name:

Drawing No.:
FD-3253V19
-Robe

Designed By:
Vincent


Designed Date:
2020-11-02

Audit by


Unit:
mm

Scale:


9/32

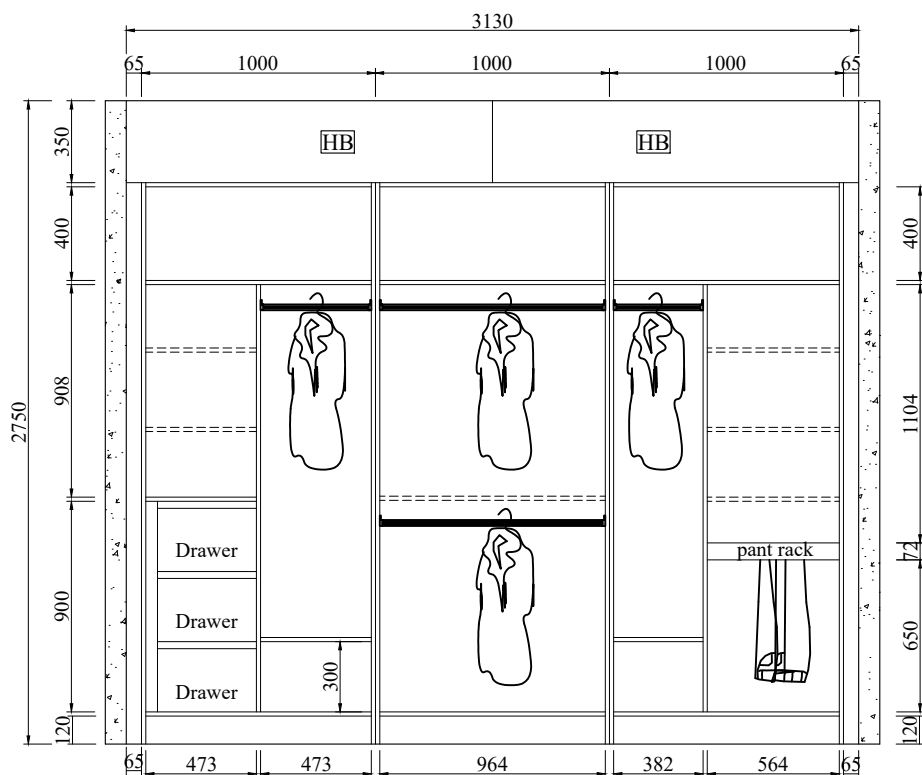

10 STRUCTURE
SCALE 1:30

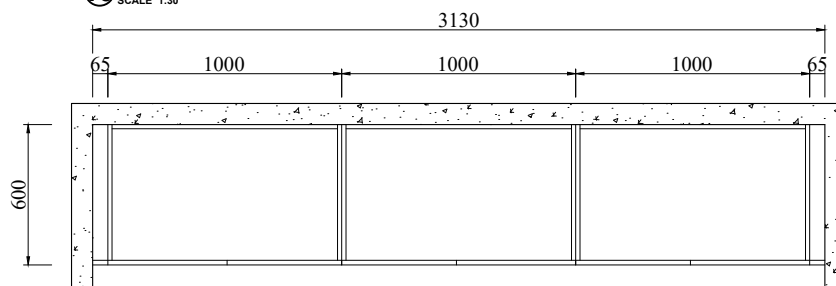

10 ROBE PLAN
SCALE 1:30

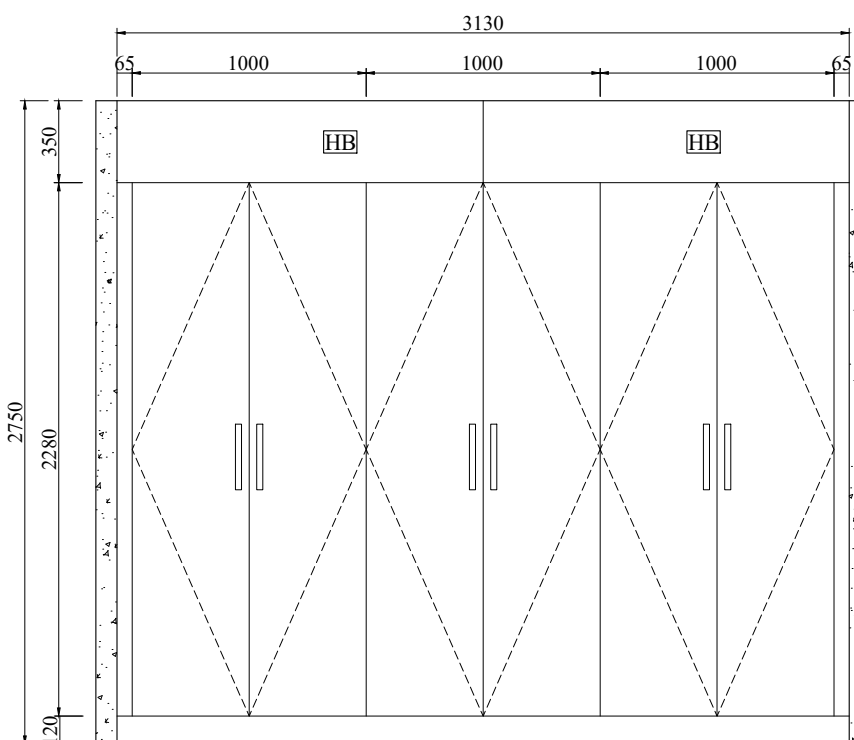

10 ELEVATION
SCALE 1:30

==== = Adjustable shelf

[P~] = Decorative panel

[E] = End panel

[~F] = Filler

[HB] = Headboard

Apt 4.02 bed 1 Robe

Qty: 1 Set

Door color: BLC-08A pure white matt finish

Black handles 300mm 6 pcs

**Hyde Park
Place
Order 3**

REV	DATE

BFP

**Apt 4.02
bed 1 Robe**

Project Name:

Drawing No.:
FD-3253V19
-Robe

Designed By:
Vincent

Designed Date:
2020-11-02

Audit by

Unit:
mm

Scale:

10/32

**Hyde Park
Place
Order 3**

REV	DATE

BFP

**Apt 4.02
bed 2 Robe**

Project Name:

Drawing No.:
FD-3253V19
-Robe

Designed By:
Vincent


Designed Date:
2020-11-02

Audit by


Unit:
mm

Scale:


11/32

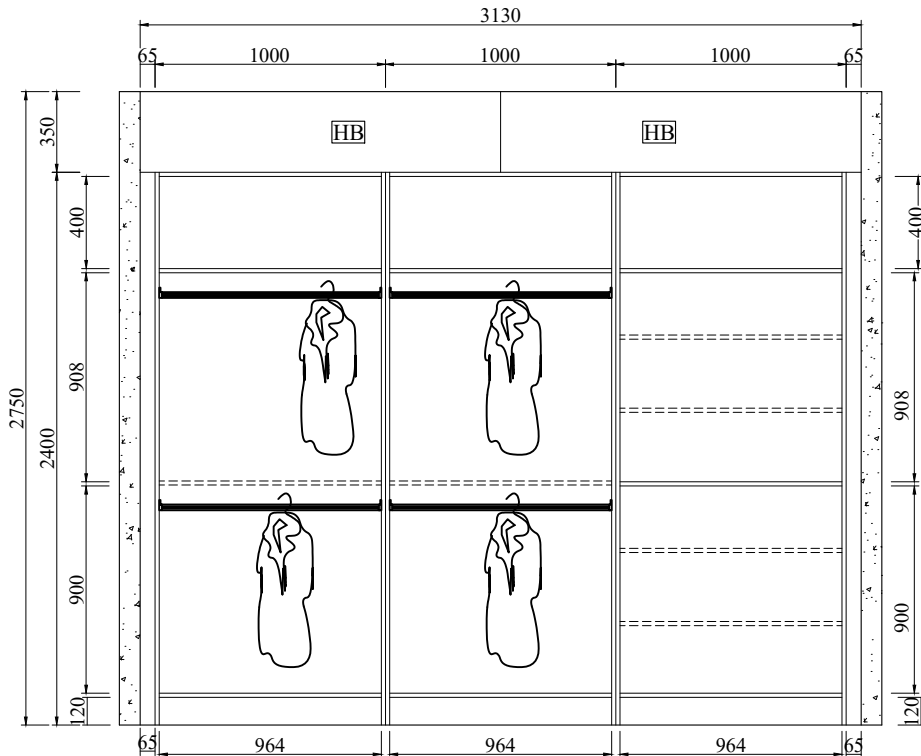

11 STRUCTURE
SCALE 1:30

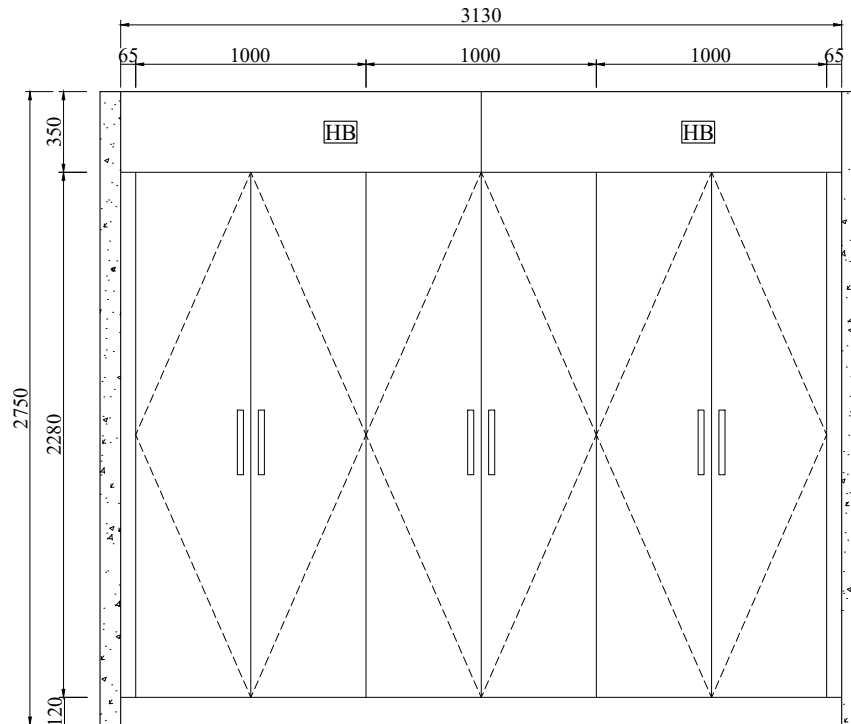

11 ELEVATION
SCALE 1:30

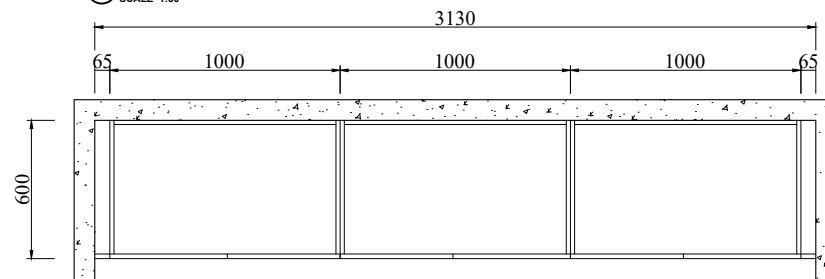

11 ROBE PLAN
SCALE 1:30

- ==== = Adjustable shelf
- [P~] = Decorative panel
- [E] = End panel
- [~F] = Filler
- [HB] = Headboard

Apt 4.02 bed 2 Robe

Qty: 1 Set

Door color: BLC-08A pure white matt finish
Black handles 300mm 6 pcs

**Hyde Park
Place
Order 3**

REV	DATE

BFP

**Apt 4.03
bed 1 Robe**

Project Name:

Drawing No.:
FD-3253V19
-Robe

Designed By:
Vincent


Designed Date:
2020-11-02

Audit by


Unit:
mm

Scale:


12/32

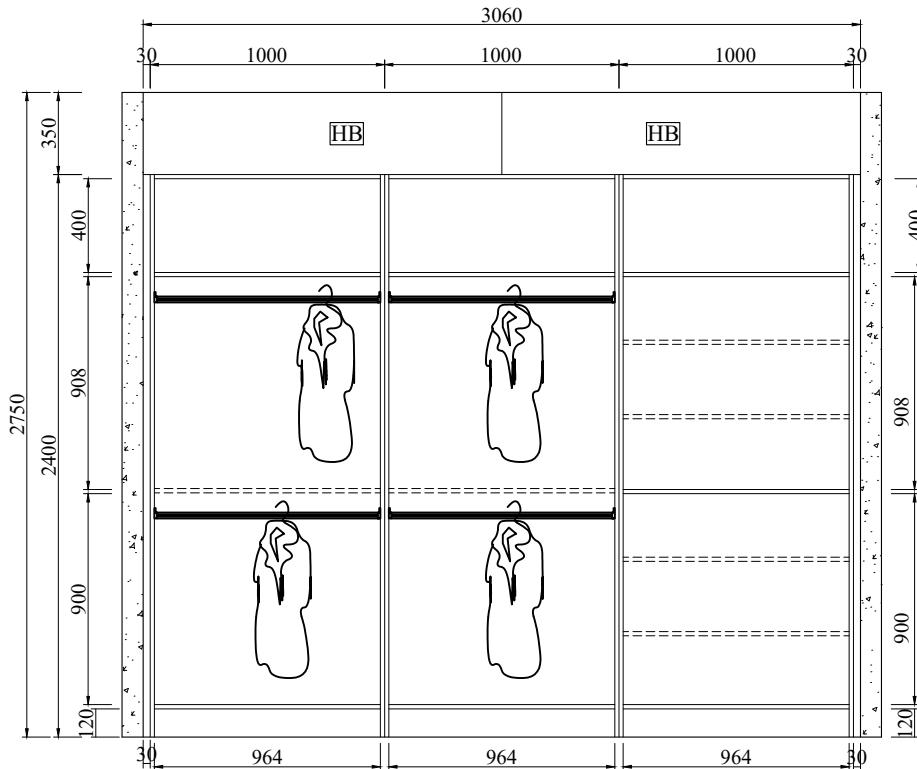

12 STRUCTURE
SCALE 1:30

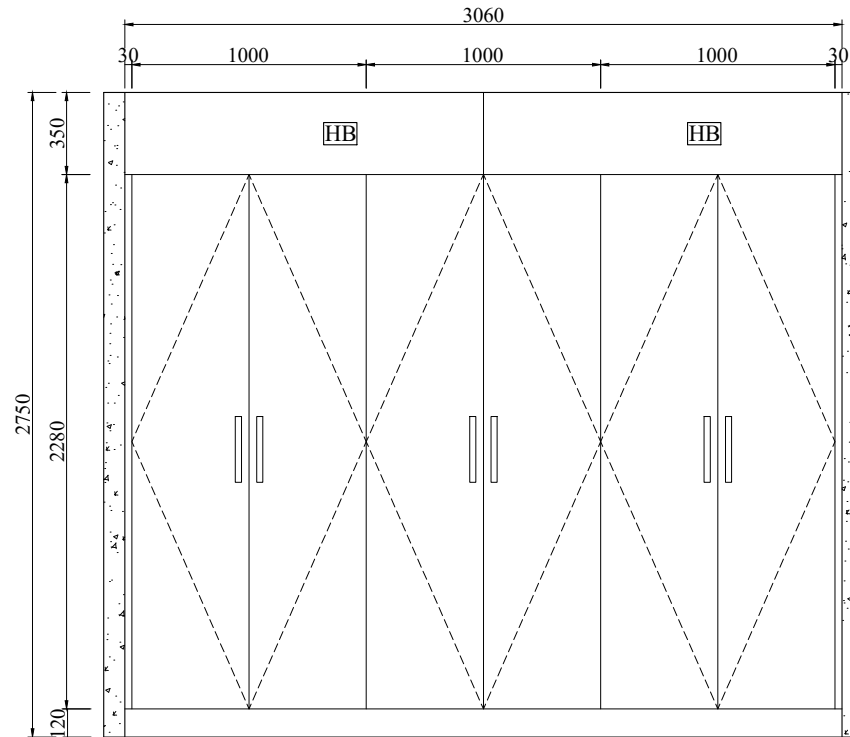

12 ELEVATION
SCALE 1:30

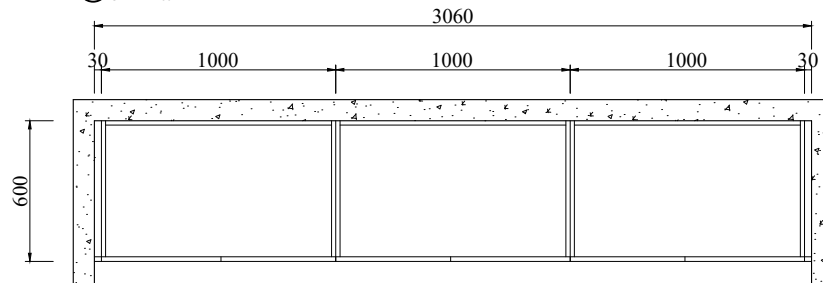

12 ROBE PLAN
SCALE 1:30

==== = Adjustable shelf

[P~] = Decorative panel

[E] = End panel

[~F] = Filler


[HB] = Headboard

Apt 4.03 bed 1 Robe


Qty: 1 Set

Door color: BLC-08A pure white matt finish


Chrome handles 300mm 6 pcs

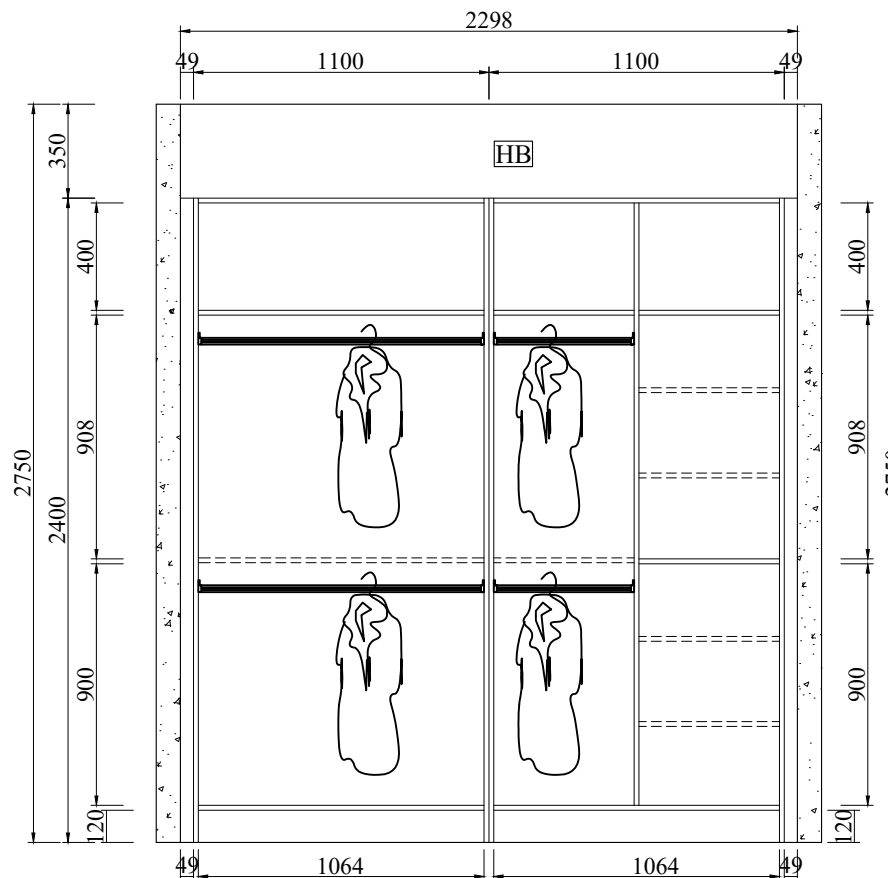

13 STRUCTURE
SCALE 1:30

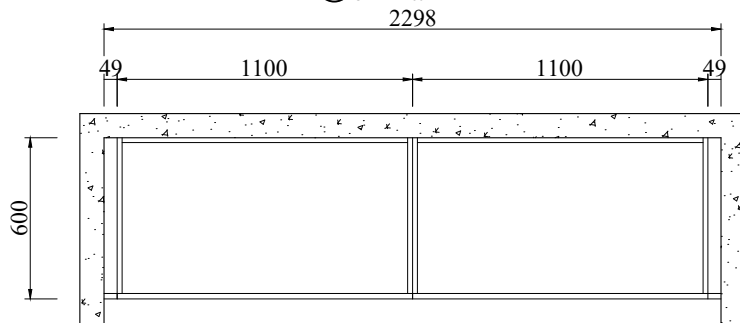

13 ROBE PLAN
SCALE 1:30

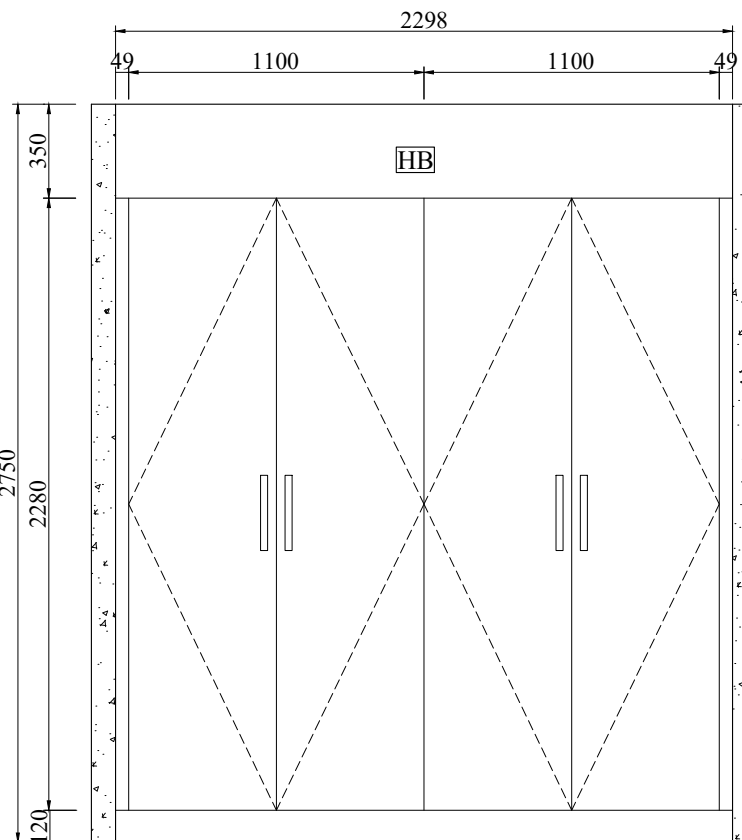

13 ELEVATION
SCALE 1:30

==== = Adjustable shelf

[P~] = Decorative panel

[E] = End panel

[~F] = Filler

[HB] = Headboard

Apt 4.03 bed 2 Robe

Qty: 1 Set

Door color: BLC-08A pure white matt finish

Chrome handles 300mm 4 pcs

**Hyde Park
Place
Order 3**

REV	DATE

BFP

**Apt 4.03
bed 2 Robe**

Project Name:

Drawing No.:
FD-3253V19
-Robe

Designed By:
Vincent

Designed Date:
2020-11-02

Audit by

Unit:
mm

Scale:

13/32

**Hyde Park
Place
Order 3**

REV	DATE

BFP

**Apt 4.04
bed 1 Robe**

Project Name:

Drawing No.:
FD-3253V19
-Robe

Designed By:
Vincent


Designed Date:
2020-11-02

Audit by


Unit:
mm

Scale:


14/32

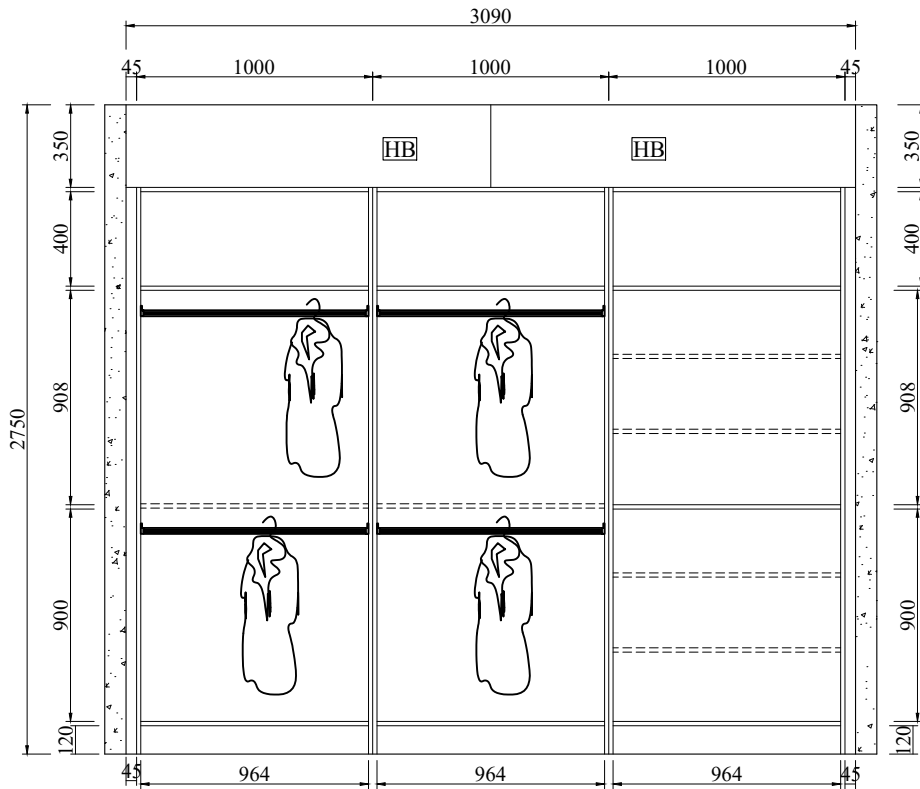

14 STRUCTURE
SCALE 1:30

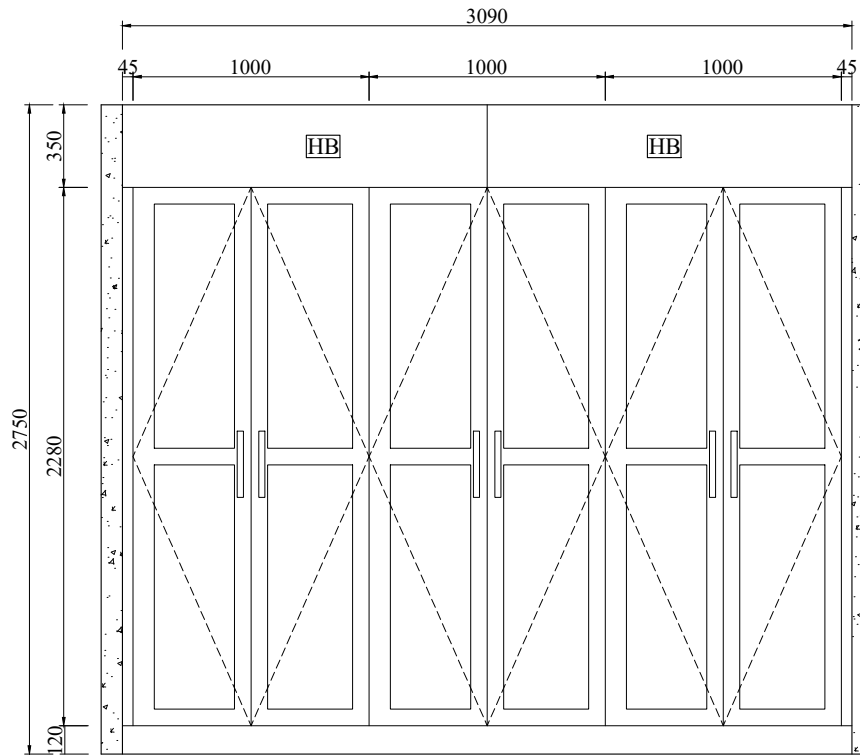

14 ELEVATION
SCALE 1:30

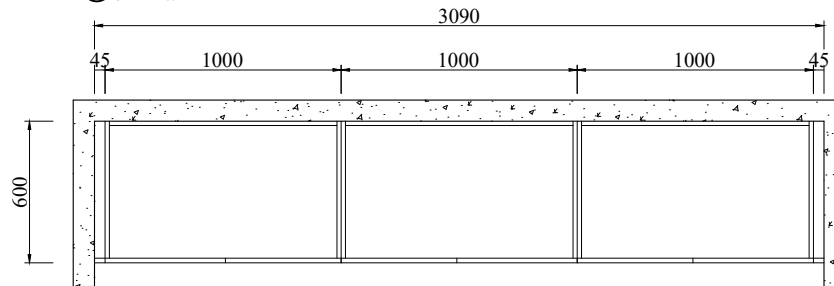

14 ROBE PLAN
SCALE 1:30

==== = Adjustable shelf

[P~] = Decorative panel

[E] = End panel

[~F] = Filler


[HB] = Headboard

Apt 4.04 bed 1 Robe


Qty: 1 Set

Door color: BLC-08A pure white matt finish


Chrome handles 300mm 6 pcs

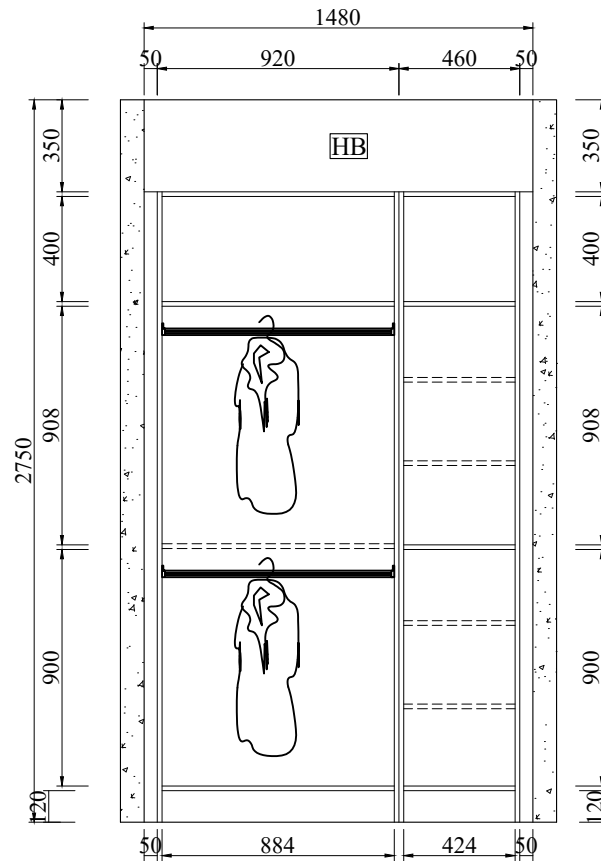

15 STRUCTURE
SCALE 1:30

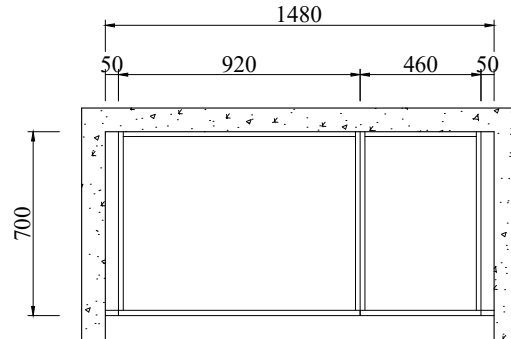

15 ROBE PLAN
SCALE 1:30

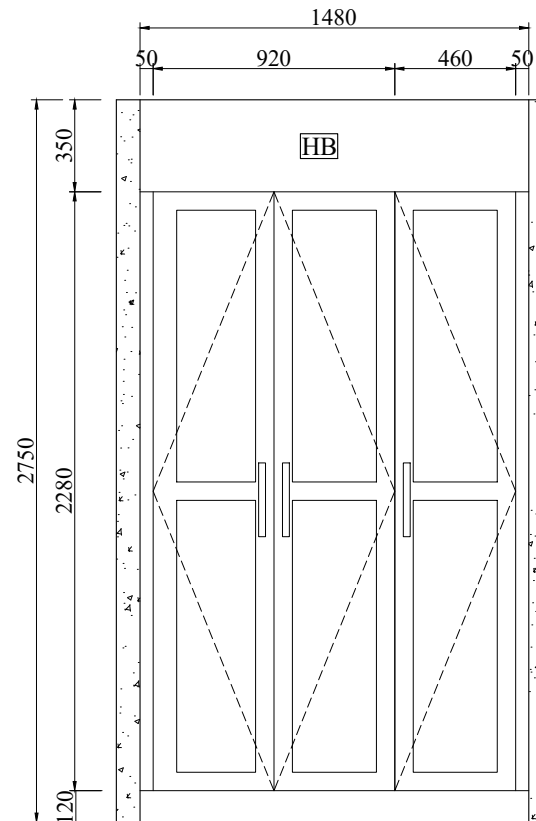

15 ELEVATION
SCALE 1:30

===== Adjustable shelf

P~ = Decorative panel

E = End panel

~F = Filler

HB = Headboard

Apt 4.04 bed 2 Robe

Qty: 1 Set

Door color: BLC-08A pure white matt finish

Chrome handles 300mm 3 pcs

**Hyde Park
Place
Order 3**

REV	DATE

BFP

**Apt 4.04
bed 2 Robe**

Project Name:

Drawing No.:
FD-3253V19
-Robe

Designed By:
Vincent

Designed Date:
2020-11-02

Audit by

Unit:
mm

Scale:

15/32

Hyde Park
Place
Order 3

REV	DATE

BFP

Apt 4.06
Master bed Robe

Project Name:

Drawing No.:
FD-3253V19
-Robe

Designed By:
Vincent


Designed Date:
2020-11-02

Audit by

Unit:
mm

Scale:

16/32

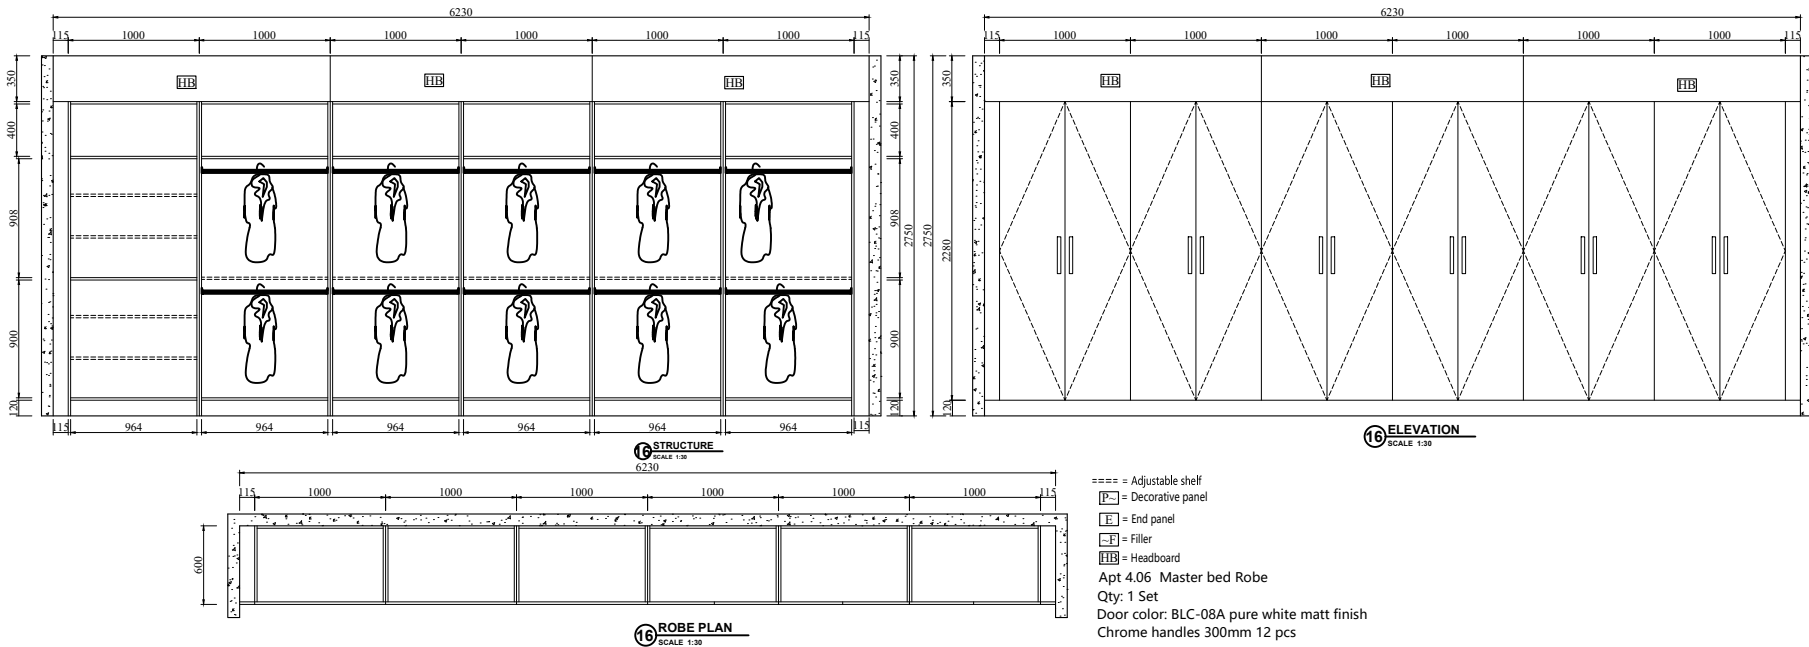

**Hyde Park
Place
Order 3**

REV	DATE

BFP

**Apt 4.06
bed 2 Robe**

Project Name:

Drawing No.:
FD-3253V19
-Robe

Designed By:
Vincent


Designed Date:
2020-11-02

Audit by


Unit:
mm

Scale:


17/32

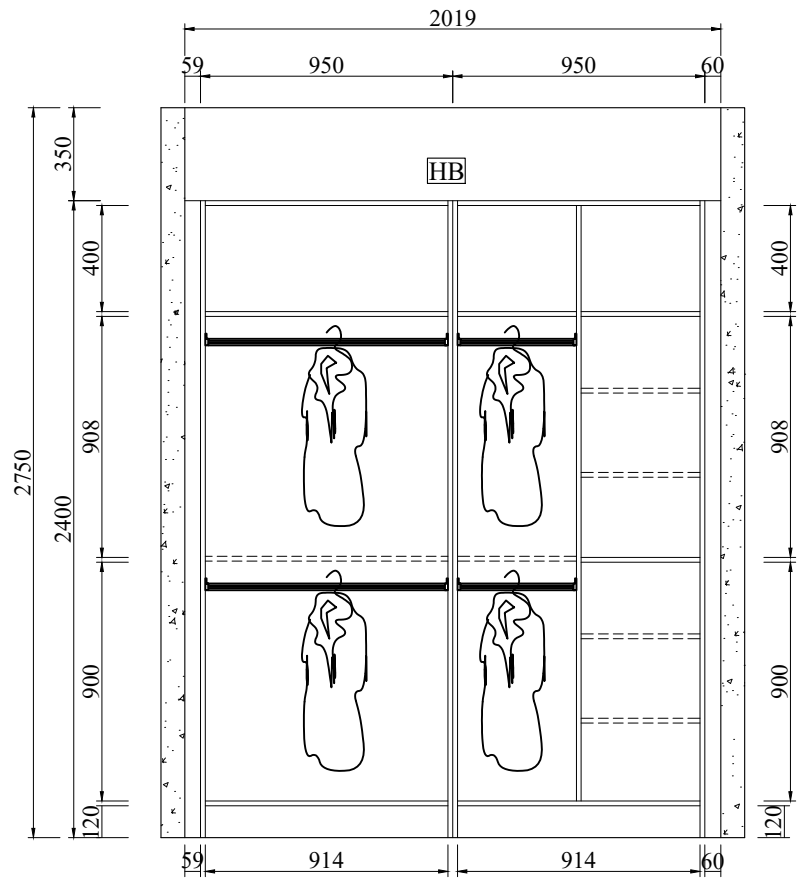

17 STRUCTURE
SCALE 1:30

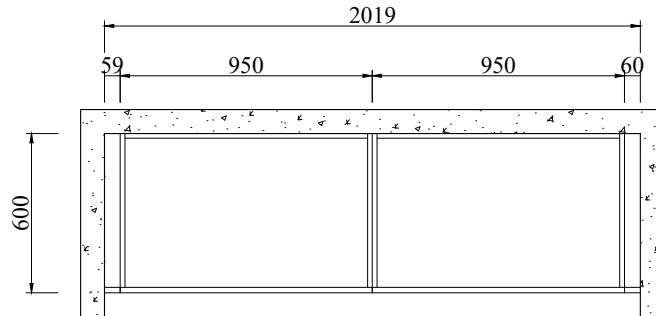

17 ROBE PLAN
SCALE 1:30

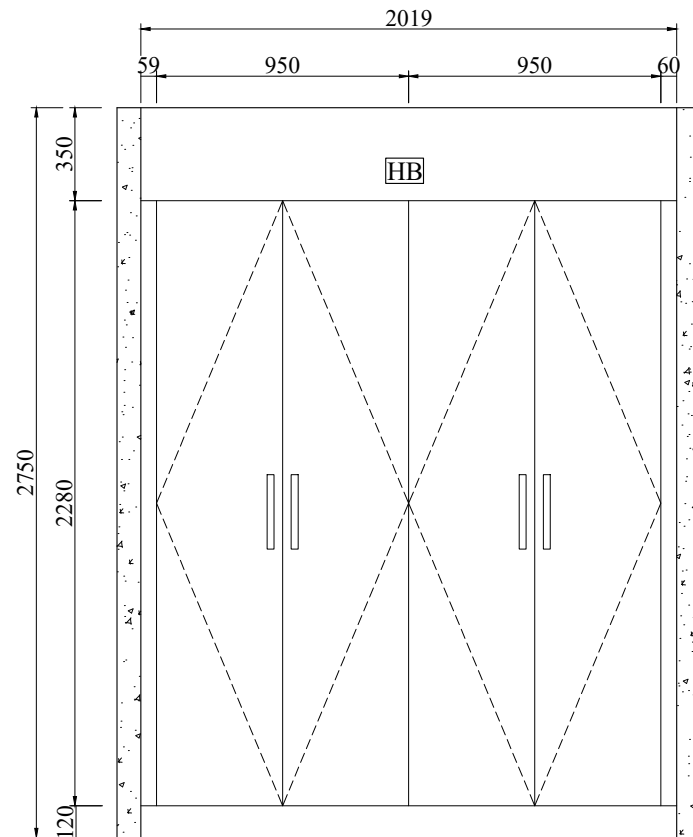

17 ELEVATION
SCALE 1:30

==== = Adjustable shelf

[P~] = Decorative panel

[E] = End panel

[~F] = Filler

[HB] = Headboard

Apt 4.06 bed 2 Robe

Qty: 1 Set

Door color: BLC-08A pure white matt finish

Chrome handles 300mm 4 pcs

**Hyde Park
Place
Order 3**

REV	DATE

BFP

**Apt 4.11&5.11
bed 1 Robe**

Project Name:

Drawing No.:
FD-3253V19
-Robe

Designed By:
Vincent


Designed Date:
2020-11-02

Audit by


Unit:
mm

Scale:


18/32

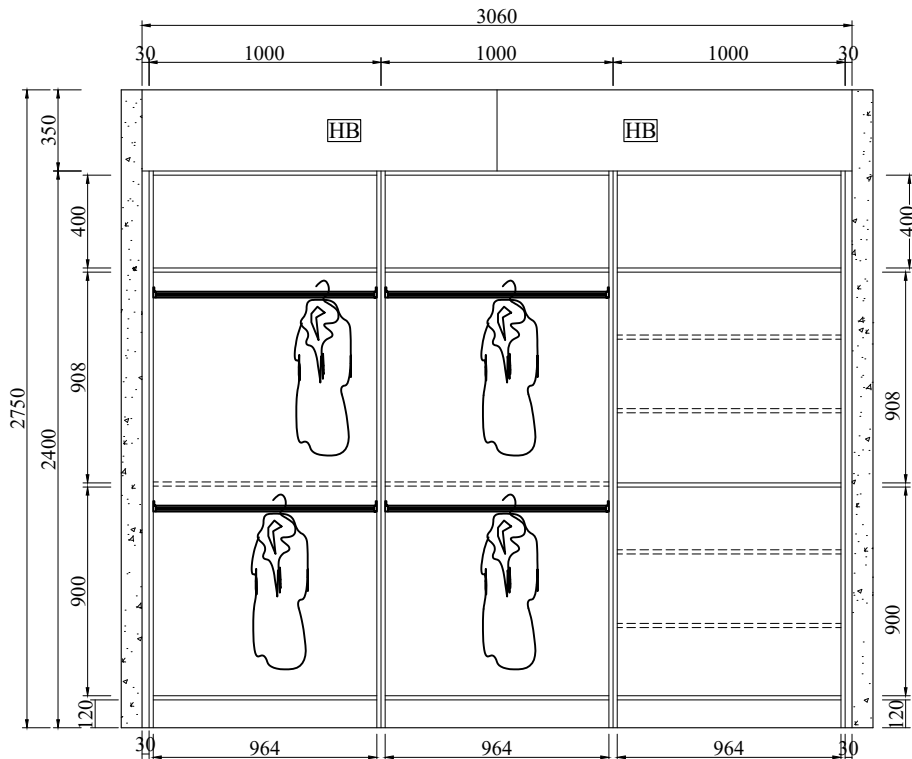

18 STRUCTURE
SCALE 1:30

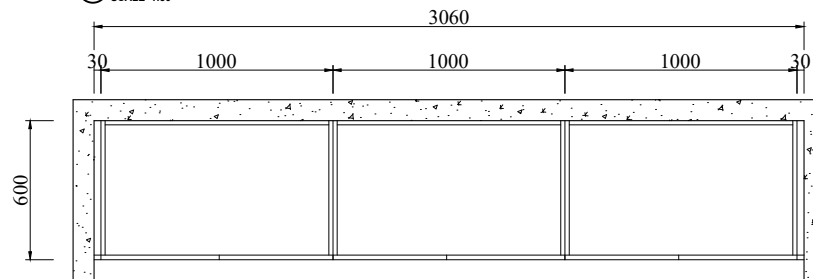

18 ROBE PLAN
SCALE 1:30

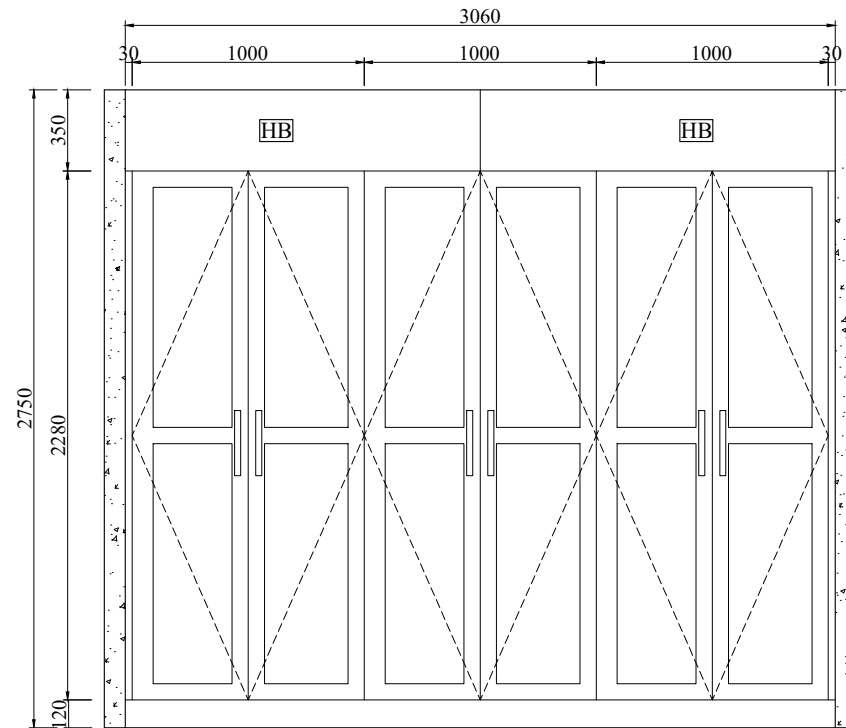

18 ELEVATION
SCALE 1:30

==== = Adjustable shelf

[P~] = Decorative panel

[E] = End panel

[~F] = Filler


[HB] = Headboard

Apt 4.11&5.11 bed 1 Robe


Qty: 2 Sets

Door color: BLC-08A pure white matt finish


Chrome handles 300mm 6 pcs

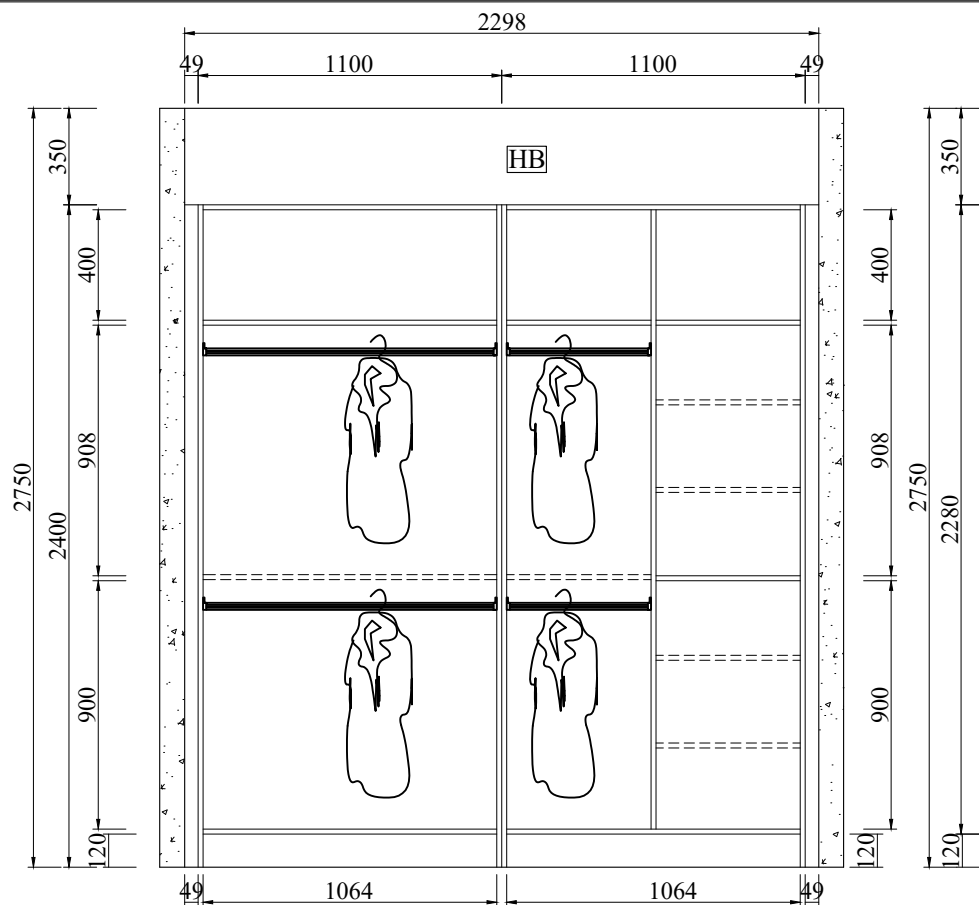

19 STRUCTURE
SCALE 1:30

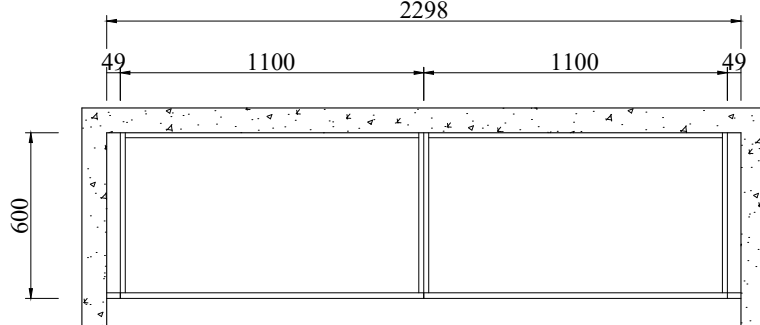

19 ROBE PLAN
SCALE 1:30

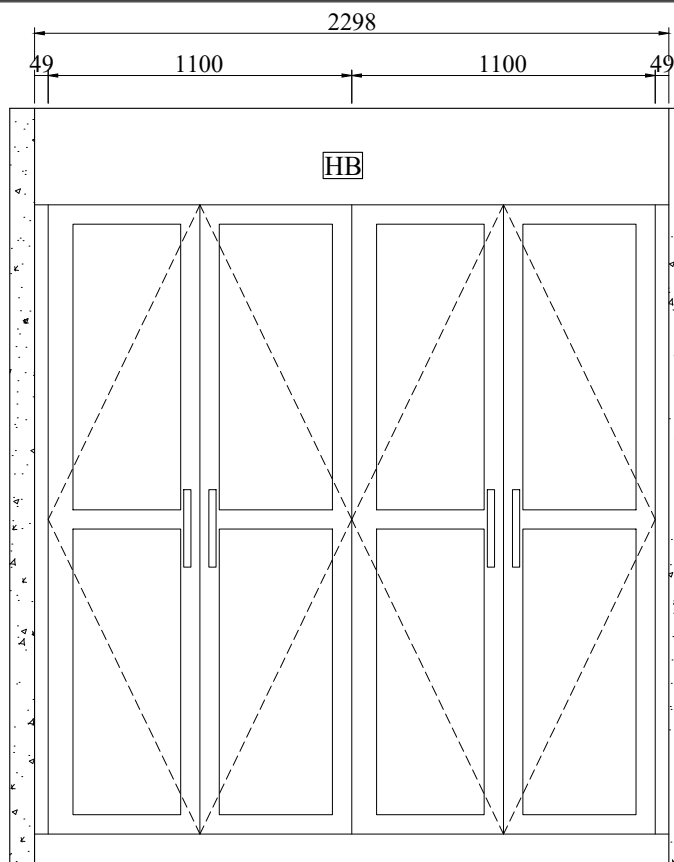

19 ELEVATION
SCALE 1:30

==== = Adjustable shelf

[P~] = Decorative panel

[E] = End panel

[~F] = Filler

[HB] = Headboard

Apt 4.11&5.11 bed 2 Robe

Qty: 2 Sets

Door color: BLC-08A pure white matt finish

Chrome handles 300mm 4 pcs

**Hyde Park
Place
Order 3**

REV DATE

BFP

**Apt 4.11&5.11
bed 2 Robe**

Project Name:

Drawing No.:
FD-3253V19
-Robe

Designed By:
Vincent


Designed Date:
2020-11-02

Audit by


Unit:
mm

Scale:


19/32

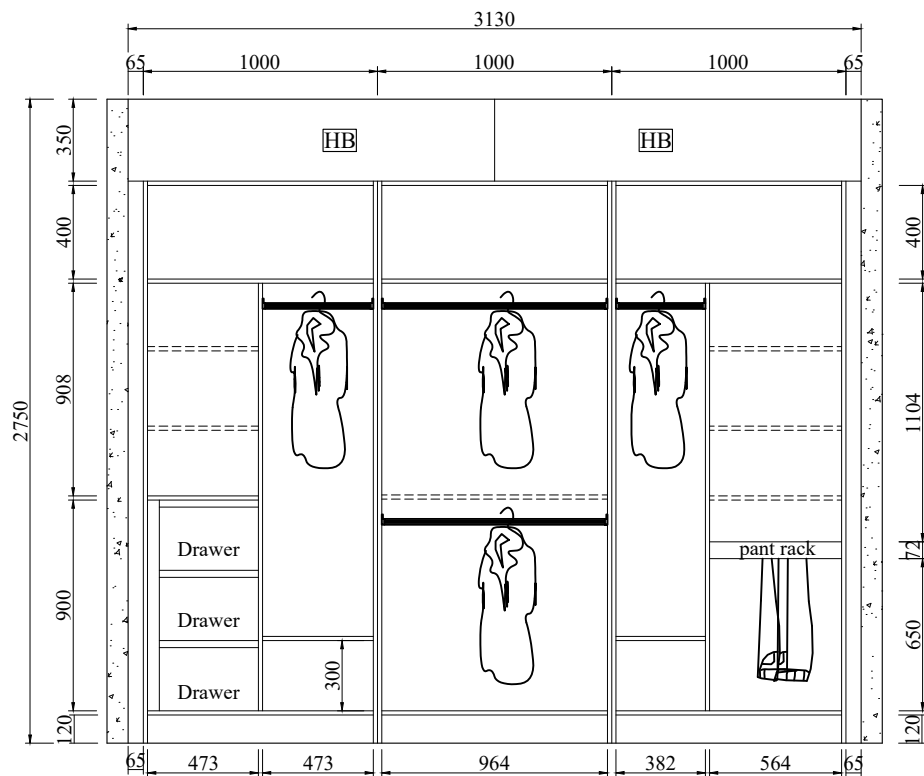

20 STRUCTURE
SCALE 1:30

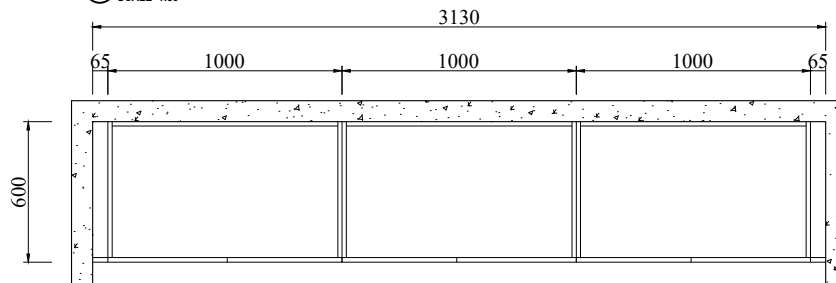

20 ROBE PLAN
SCALE 1:30

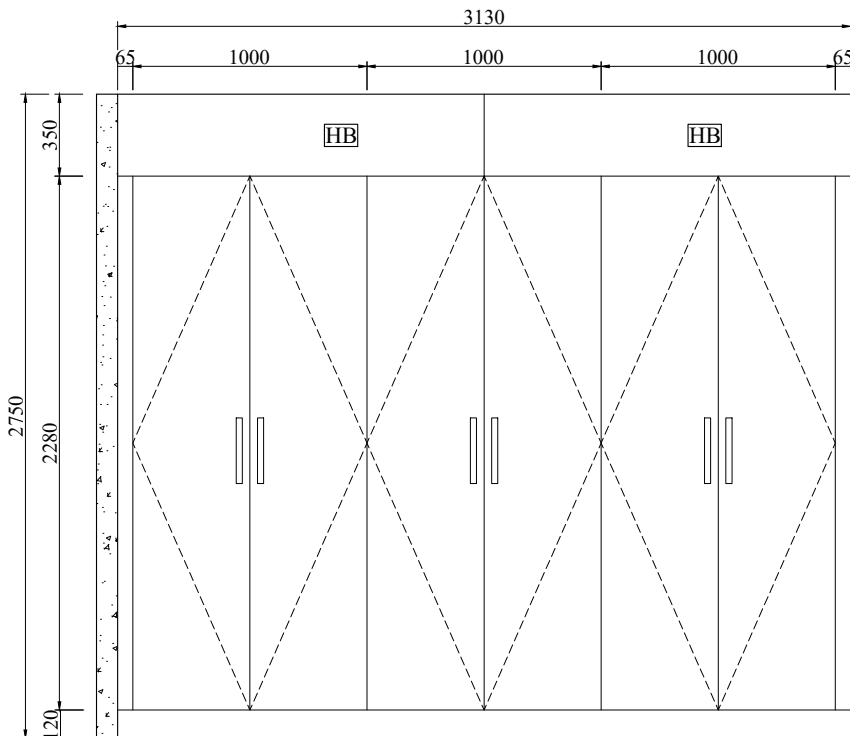

20 ELEVATION
SCALE 1:30

==== = Adjustable shelf

[P~] = Decorative panel

[E] = End panel

[~F] = Filler

[HB] = Headboard

Apt 4.12 bed 1 Robe

Qty: 1 Set

Door color: BLC-08A pure white matt finish

Black handles 300mm 6 pcs

**Hyde Park
Place
Order 3**

REV	DATE

BFP

**Apt 4.12
bed 1 Robe**

Project Name:

Drawing No.:
FD-3253V19
-Robe

Designed By:

Vincent

Designed Date:

2020-11-02


Audit by

Unit:


mm

Scale:


20/32

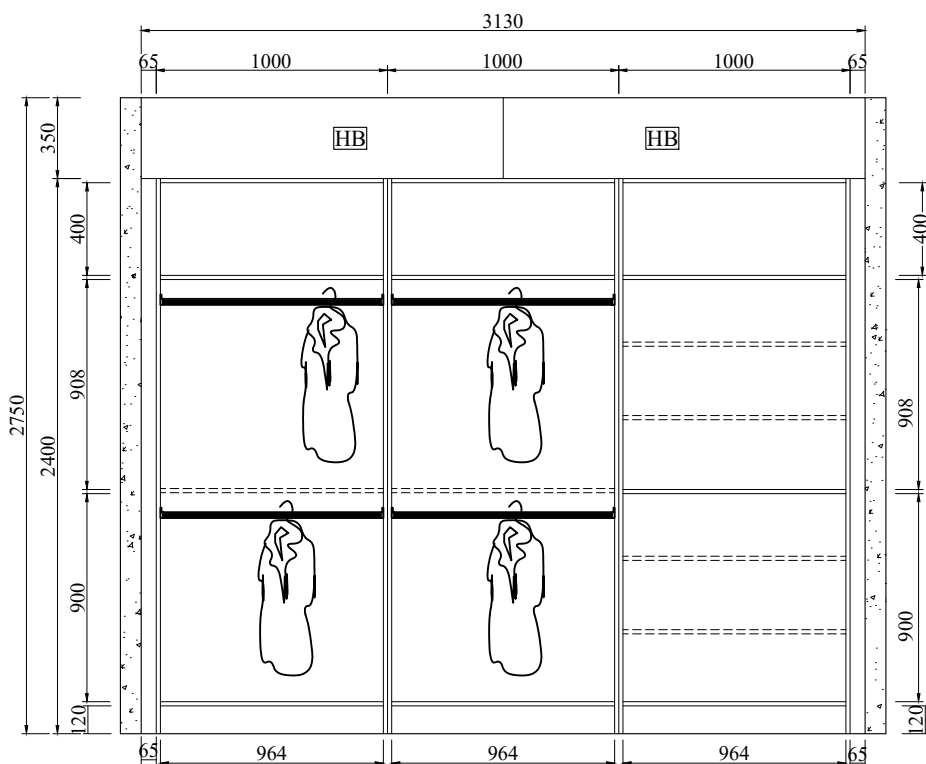

21 STRUCTURE
SCALE 1:30

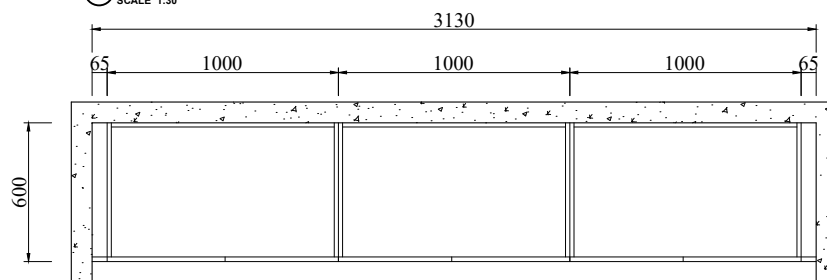

21 ROBE PLAN
SCALE 1:30

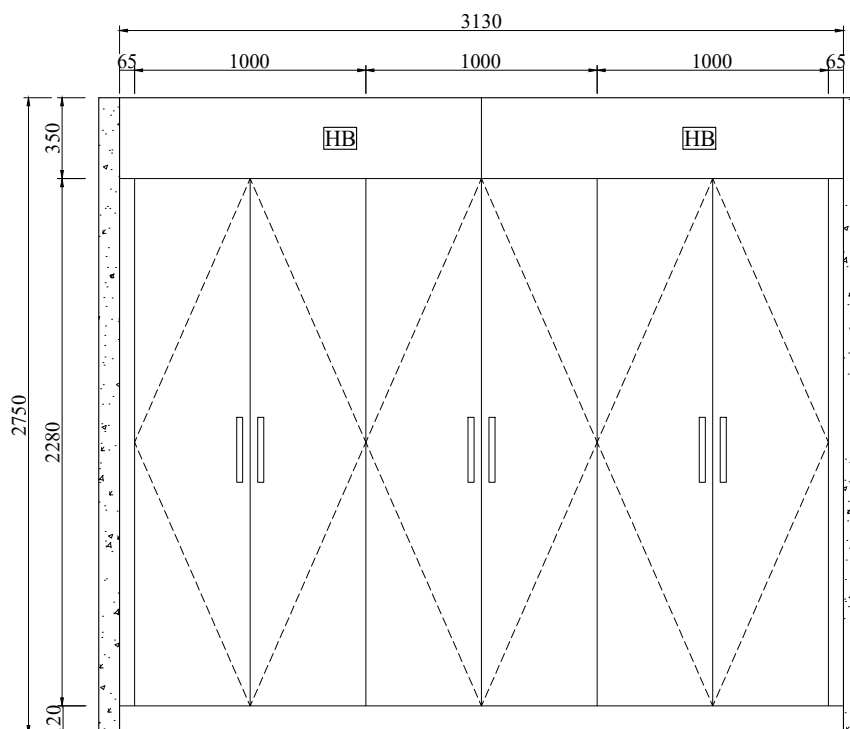

21 ELEVATION
SCALE 1:30

==== = Adjustable shelf

[P~] = Decorative panel

[E] = End panel

[~F] = Filler

[HB] = Headboard

Apt 4.12 bed 2 Robe

Qty: 1 Set

Door color: BLC-08A pure white matt finish

Black handles 300mm 6 pcs

**Hyde Park
Place
Order 3**

REV	DATE

BFP

**Apt 4.12
bed 2 Robe**

Project Name:

Drawing No.:
FD-3253V19
-Robe

Designed By:

Vincent

Designed Date:

2020-11-02

Audit by

Unit:

mm

Scale:

21/32

**Hyde Park
Place
Order 3**

REV	DATE

BFP

**Apt 5.02
bed 1&2 Robe**

Project Name:

Drawing No.:
FD-3253V19
-Robe

Designed By:
Vincent


Designed Date:
2020-11-02

Audit by


Unit:
mm

Scale:


22/32

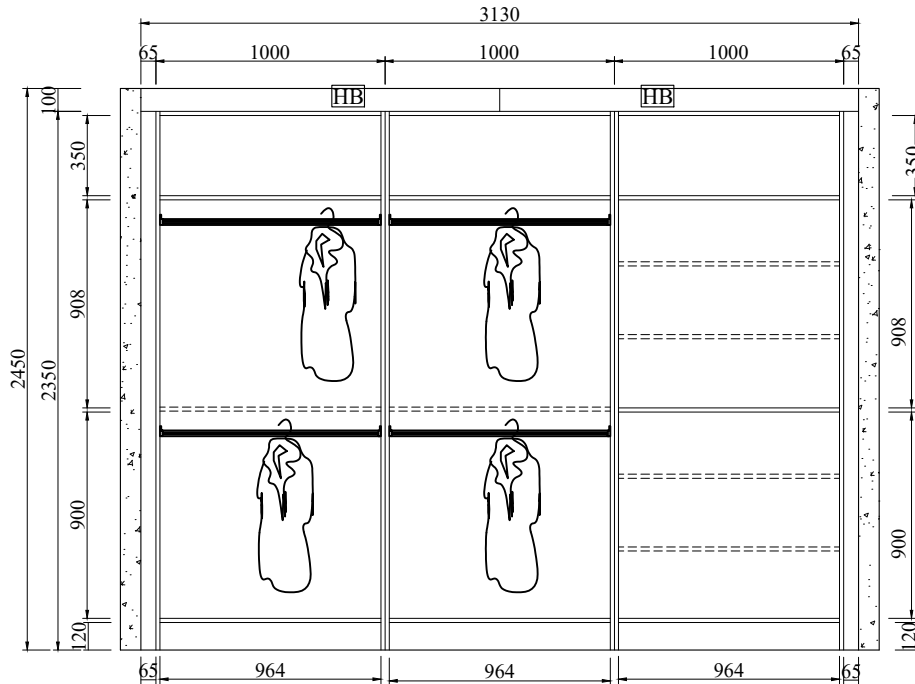

22 STRUCTURE
SCALE 1:30

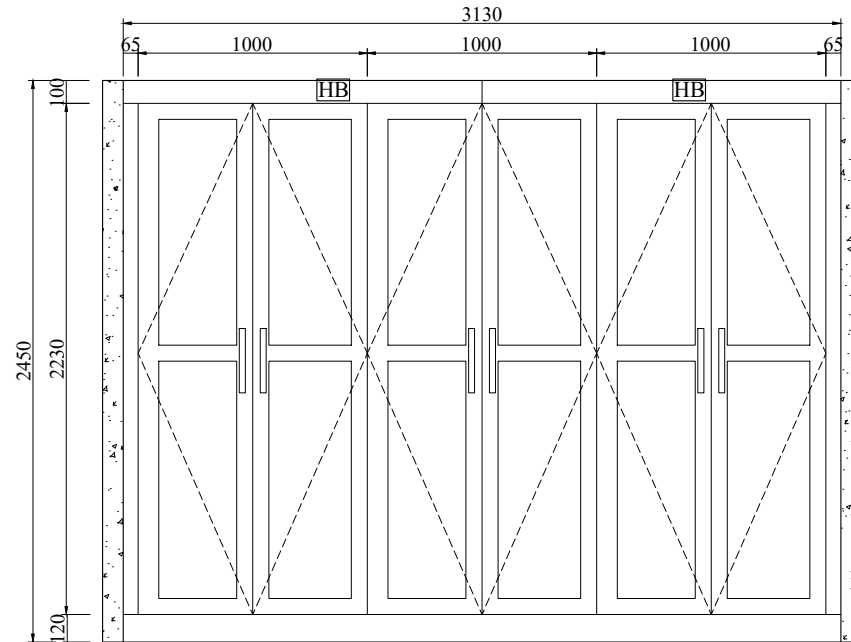

22 ELEVATION
SCALE 1:30

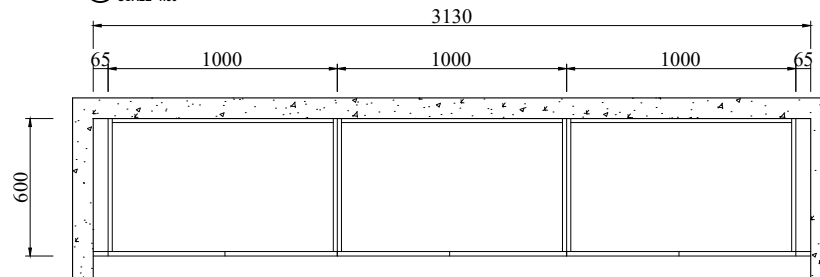

22 ROBE PLAN
SCALE 1:30

==== = Adjustable shelf

[P~] = Decorative panel

[E] = End panel

[~F] = Filler

[HB] = Headboard

Apt 5.22 bed 1&2 Robe

Qty: 2 Sets

Door color: BLC-08A pure white matt finish

Black handles 300mm 6 pcs

**Hyde Park
Place
Order 3**

REV	DATE

BFP

**Apt 5.03
bed 1 Robe**

Project Name:

Drawing No.:
FD-3253V19
-Robe

Designed By:
Vincent


Designed Date:
2020-11-02

Audit by


Unit:
mm

Scale:


23/32

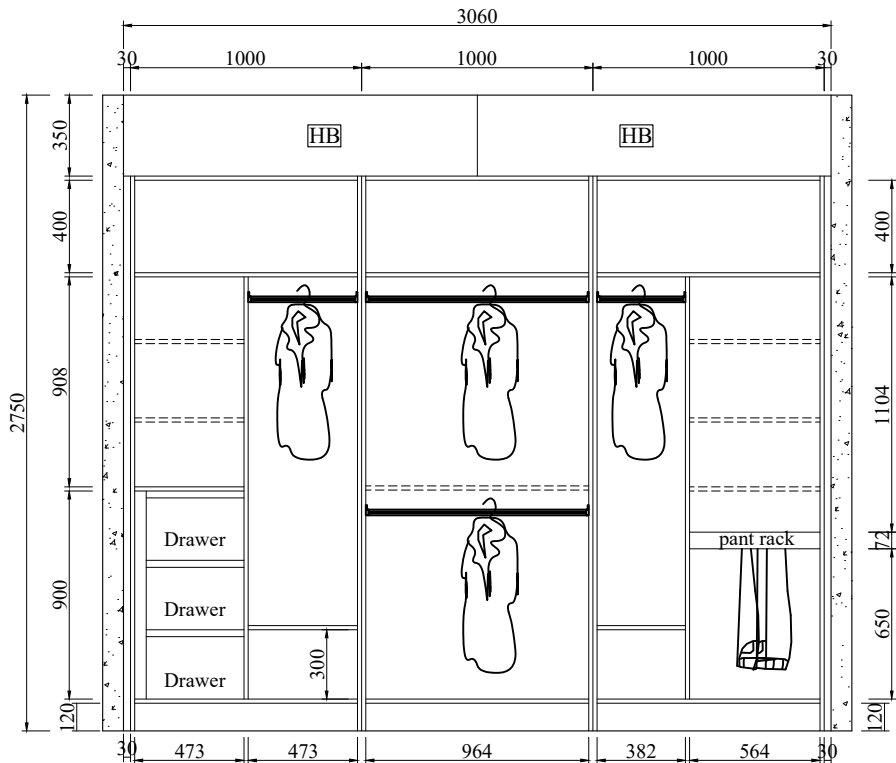

23 STRUCTURE
SCALE 1:30

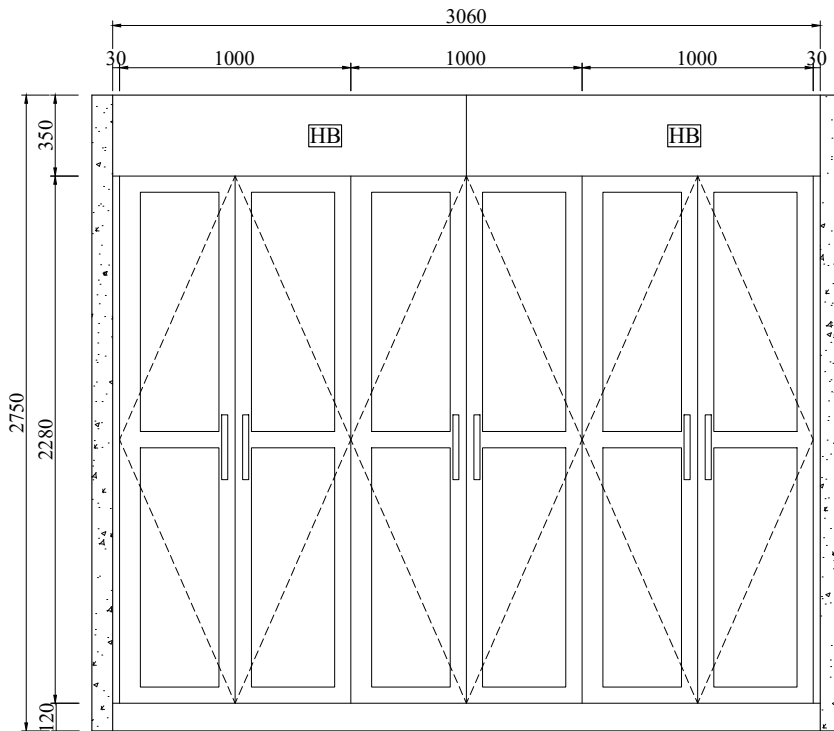

23 ELEVATION
SCALE 1:30

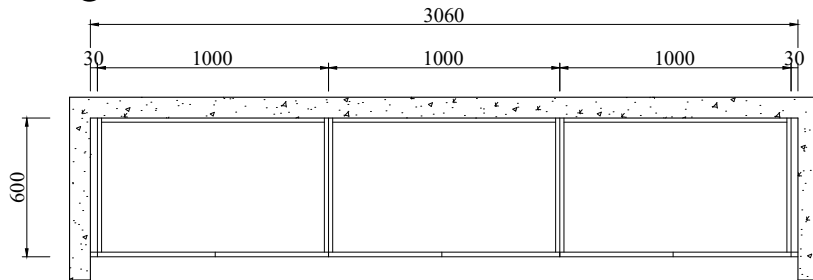

23 ROBE PLAN
SCALE 1:30

==== = Adjustable shelf

P~ = Decorative panel

E = End panel

~F = Filler




HB = Headboard

Apt 5.03 bed 1 Robe

Qty: 1 Set

Door color: BLC-08A pure white matt finish

Chrome handles 300mm 6 pcs

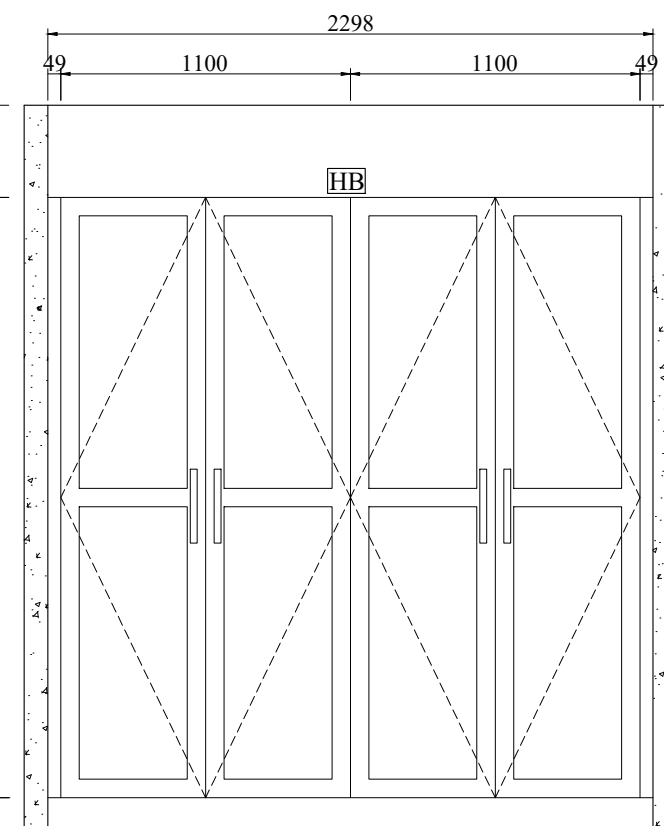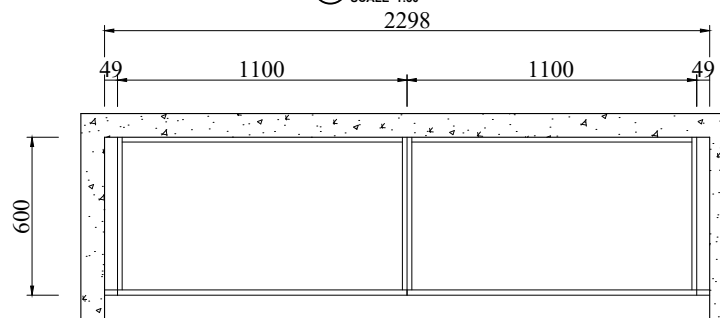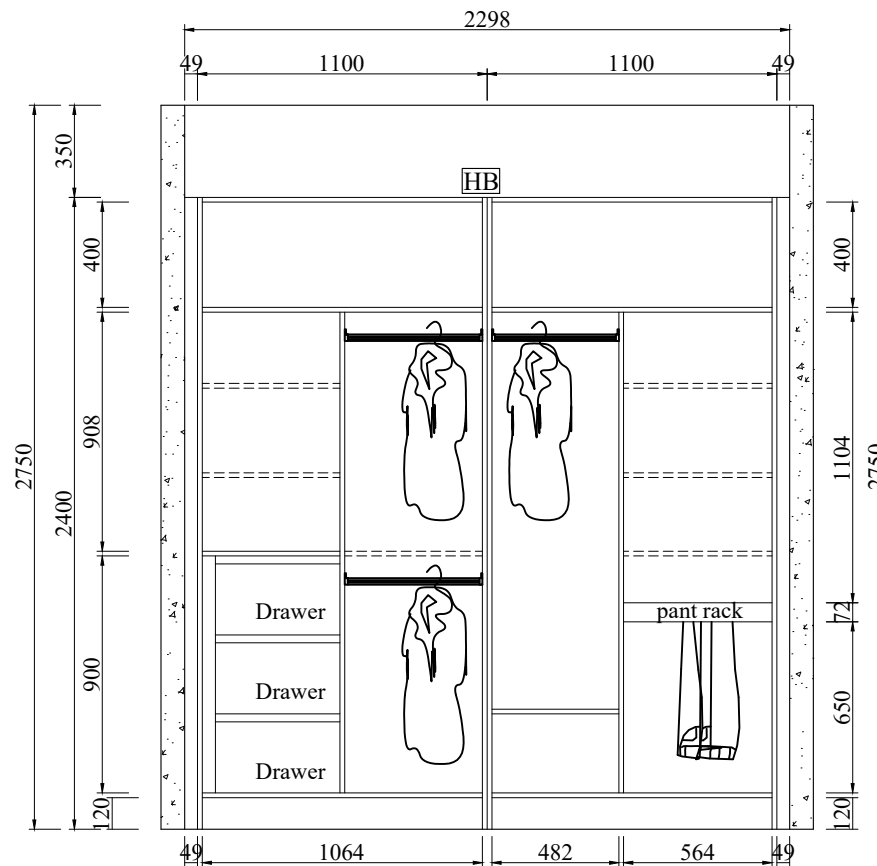

- ==== = Adjustable shelf
- [P~] = Decorative panel
- [E] = End panel
- [~F] = Filler
- [HB] = Headboard

Apt 5.03 bed 2 Robe
Qty: 1 Set
Door color: BLC-08A pure white matt finish
Chrome handles 300mm 4 pcs

**Hyde Park
Place
Order 3**

REV	DATE

BFP

Apt 5.03
bed 2 Robe

Project Name:

Drawing No.:
FD-3253V19
-Robe

Designed By:
Vincent

Designed Date:
2020-11-02

Audit by

Unit:
mm

Scale:

**Hyde Park
Place
Order 3**

REV	DATE

BFP

**Apt 5.04 Master
bed 1 Robe**

Project Name:

Drawing No.:
FD-3253V19
-Robe

Designed By:
Vincent


Designed Date:
2020-11-02

Audit by


Unit:
mm

Scale:


25/32

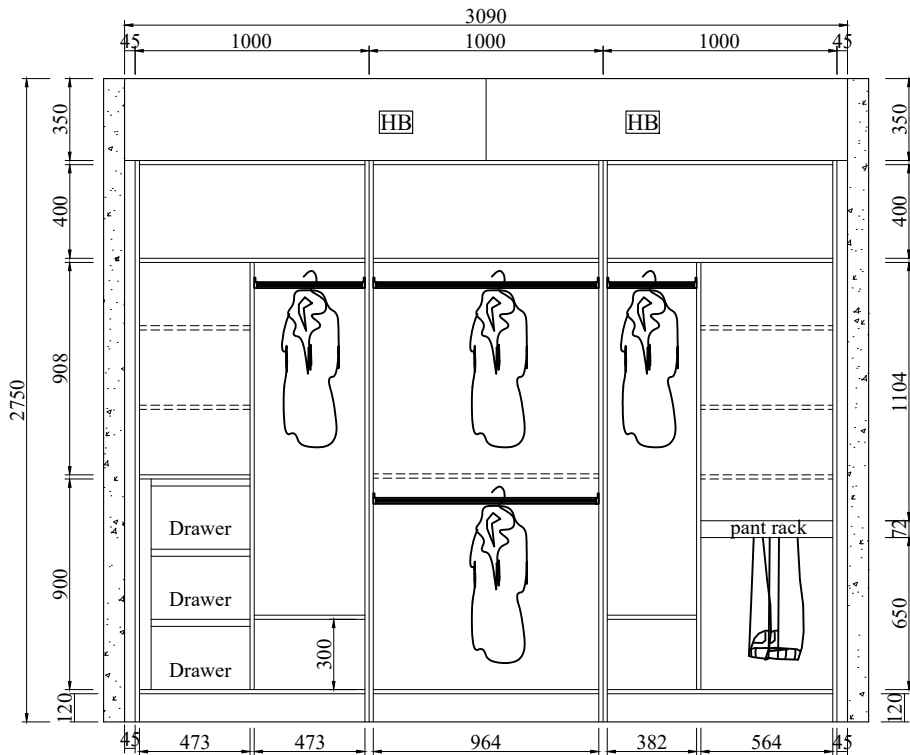

25 STRUCTURE
SCALE 1:30

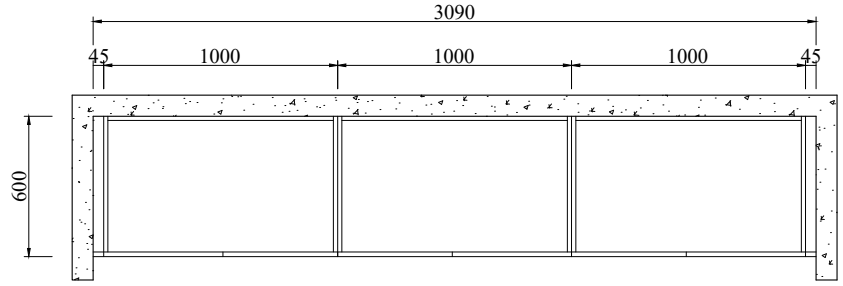

25 ROBE PLAN
SCALE 1:30

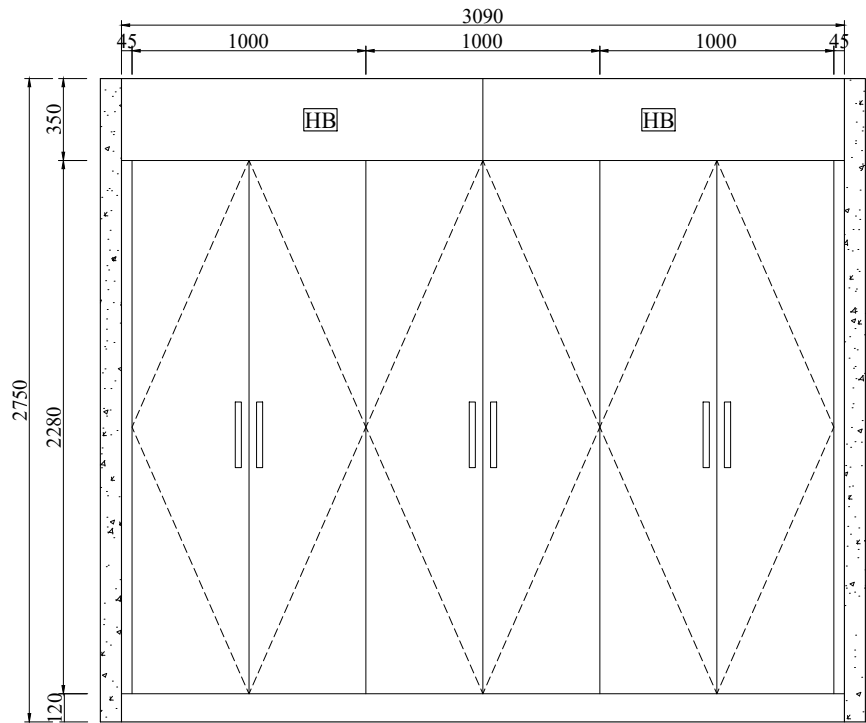

25 ELEVATION
SCALE 1:30

- ==== = Adjustable shelf
- [P~] = Decorative panel
- [E] = End panel
- [~F] = Filler
- [HB] = Headboard

Apt 5.04 Master bed 1 Robe
Qty: 1 Set
Door color: BLC-08A pure white matt finish
Black handles 300mm 6 pcs

**Hyde Park
Place
Order 3**

REV	DATE

BFP

**Apt 5.04
bed 2 Robe**

Project Name:

Drawing No.:
FD-3253V19
-Robe

Designed By:
Vincent


Designed Date:
2020-11-02

Audit by


Unit:
mm

Scale:


26/32

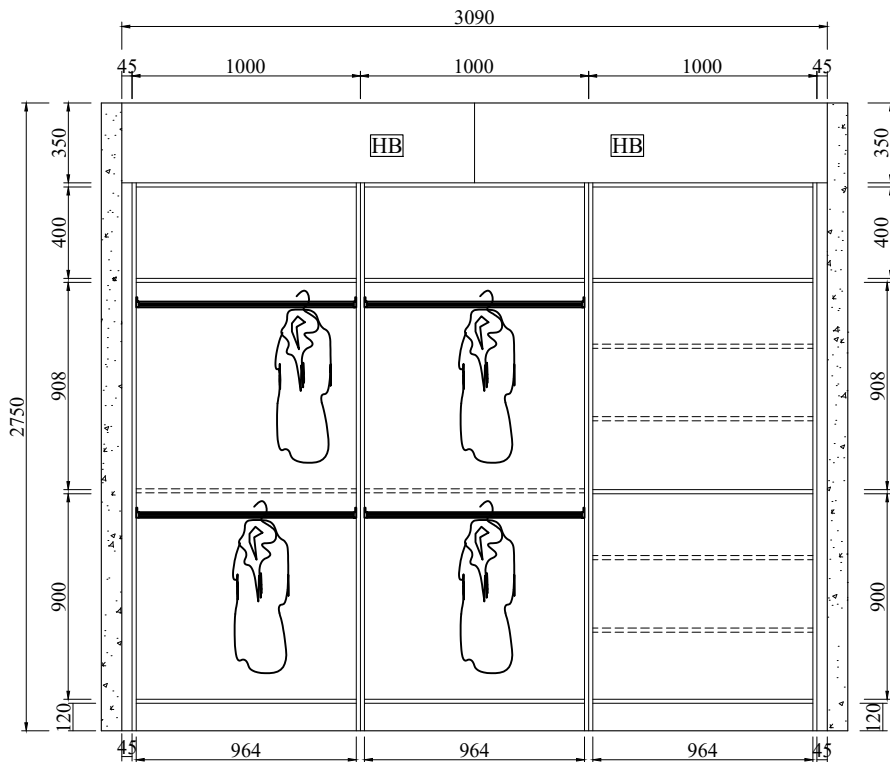

26 STRUCTURE
SCALE 1:30

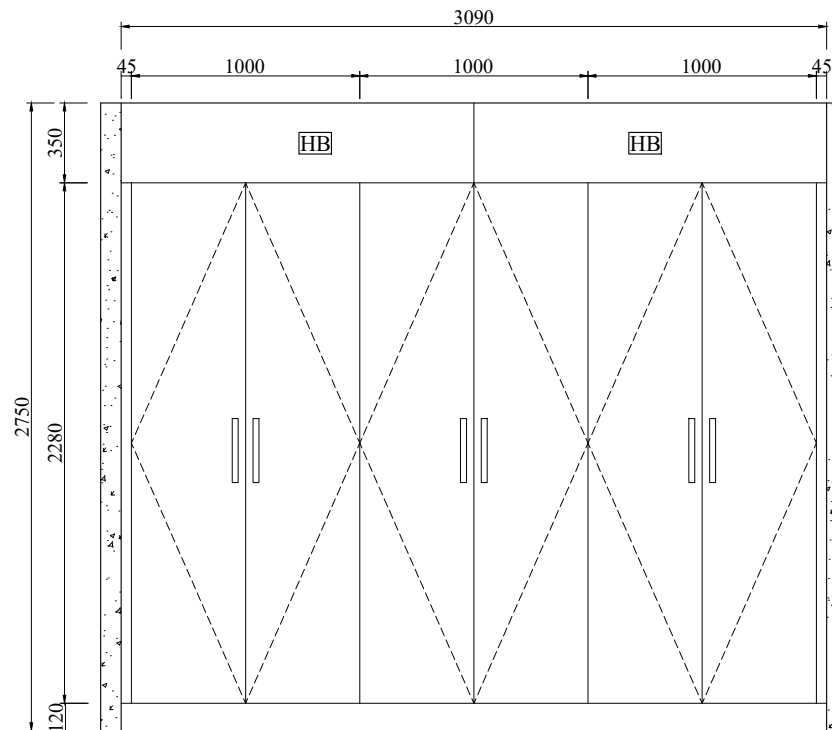

26 ELEVATION
SCALE 1:30

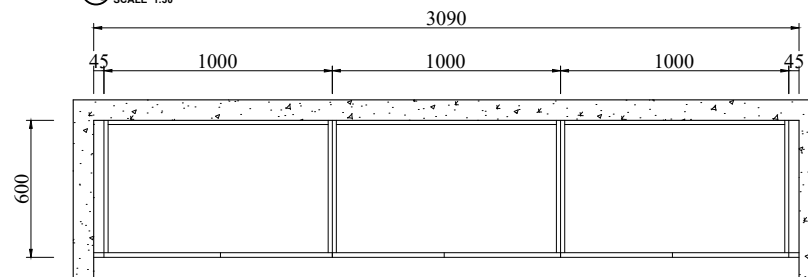

26 ROBE PLAN
SCALE 1:30

==== = Adjustable shelf

[P~] = Decorative panel

[E] = End panel

[~F] = Filler


[HB] = Headboard

Apt 5.04 bed 2 Robe


Qty: 1 Set

Door color: BLC-08A pure white matt finish


Black handles 300mm 6 pcs

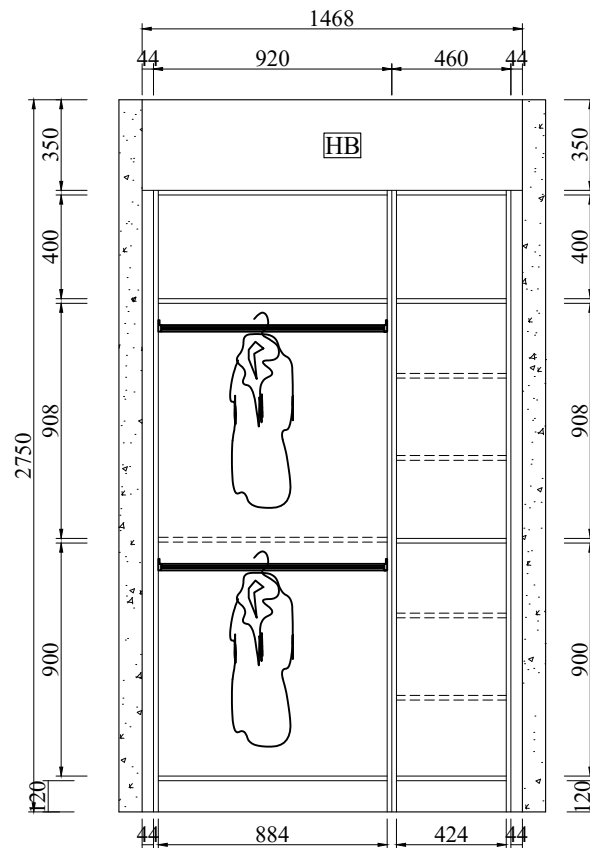

27 STRUCTURE
SCALE 1:30

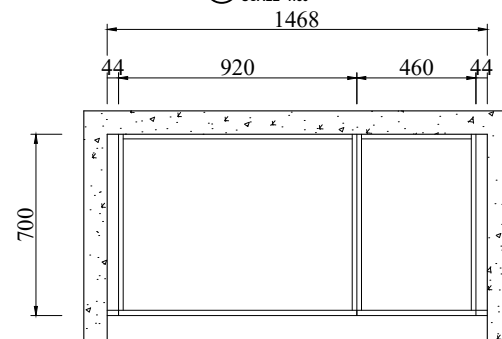

27 ROBE PLAN
SCALE 1:30

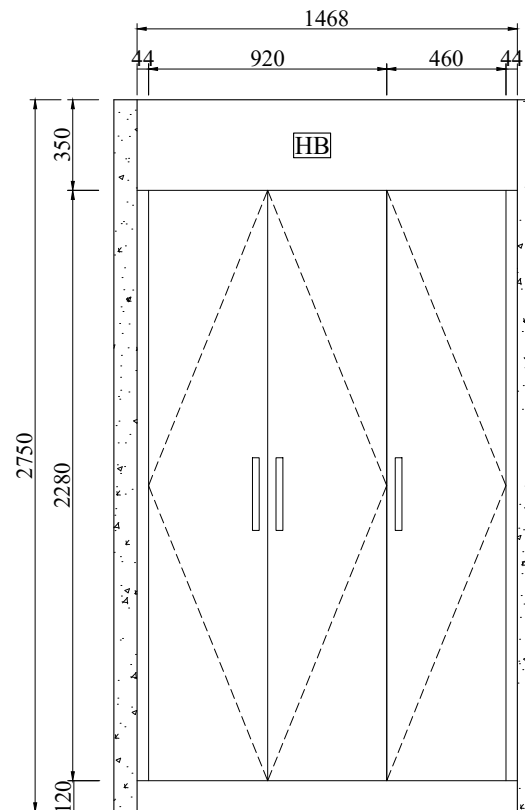

27 ELEVATION
SCALE 1:30

===== Adjustable shelf

[P~] = Decorative panel

[E] = End panel

[~F] = Filler

[HB] = Headboard

Apt 5.04 bed 3 Robe

Qty: 1 Set

Door color: BLC-08A pure white matt finish

Black handles 300mm 3 pcs

**Hyde Park
Place
Order 3**

REV	DATE

BFP

**Apt 5.04
bed 3 Robe**

Project Name:

Drawing No.:
FD-3253V19
-Robe

Designed By:
Vincent

Designed Date:
2020-11-02

Audit by

Unit:
mm

Scale:

27/32

Hyde Park
Place
Order 3

REV	DATE

BFP

Apt 5.06 Master
bed Robe

Project Name:

Drawing No.:
FD-3253V19
-Robe

Designed By:
Vincent


Designed Date:
2020-11-02


Audit by

Unit:
mm


Scale:

28/32

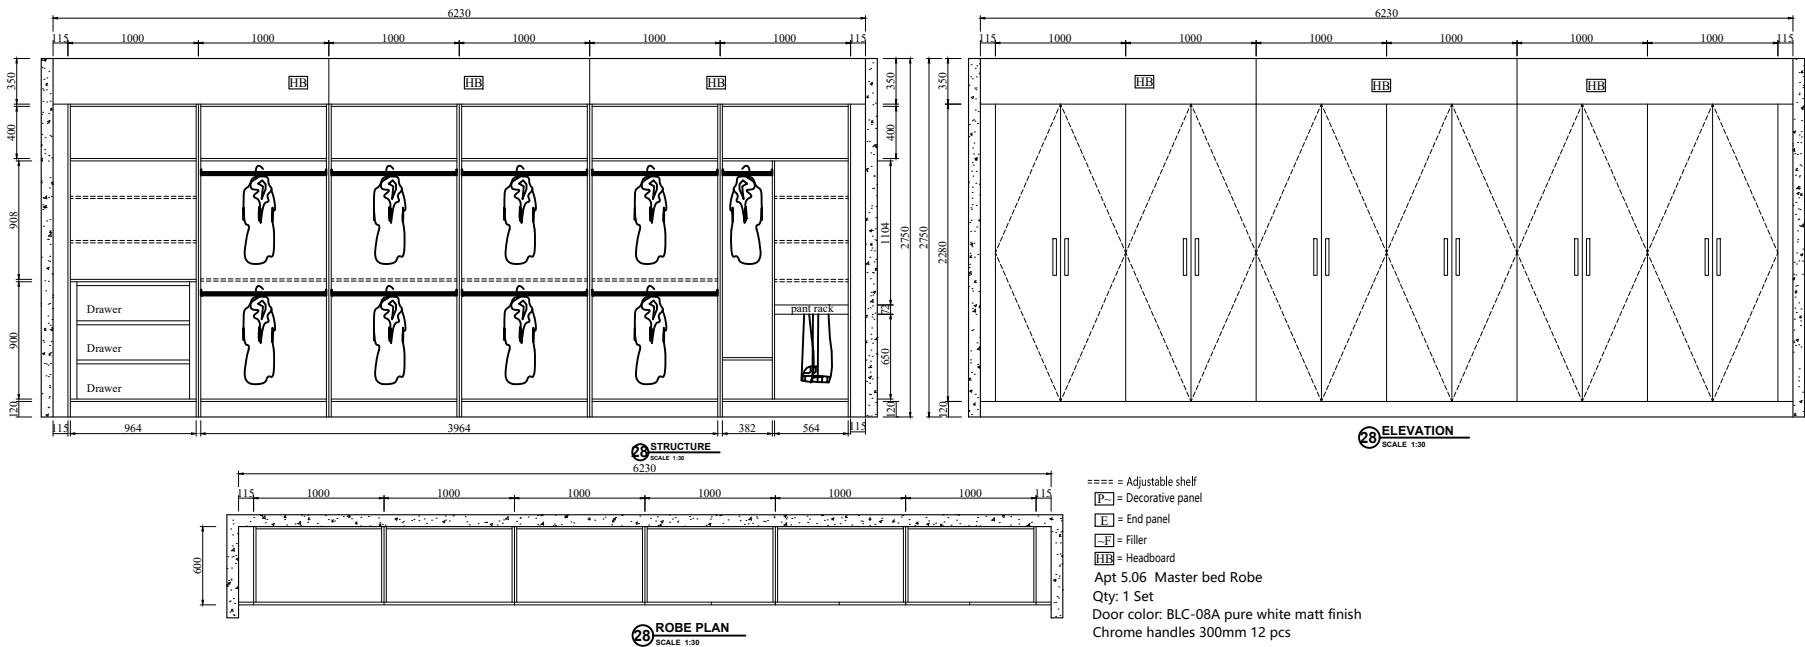


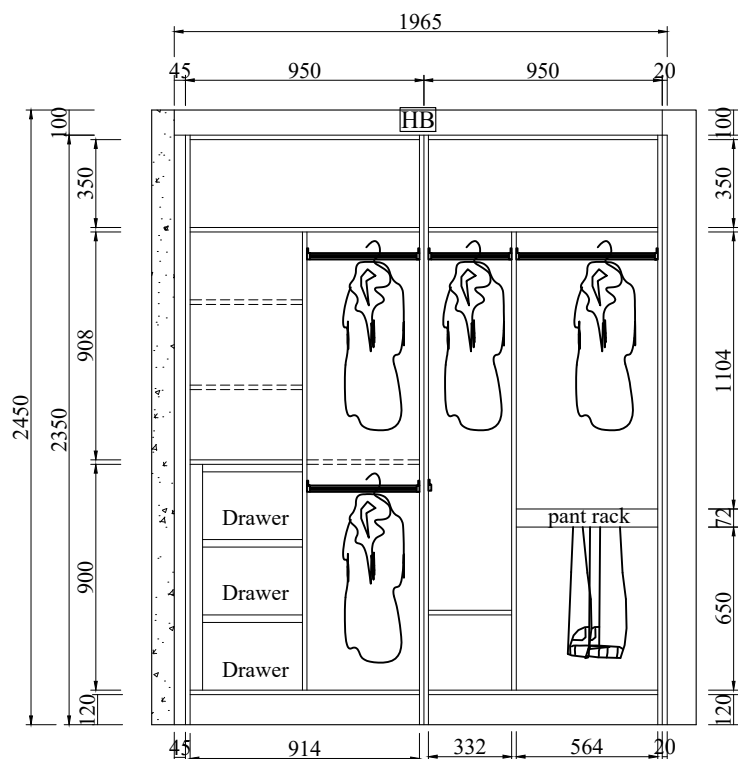

29 STRUCTURE
SCALE 1:30

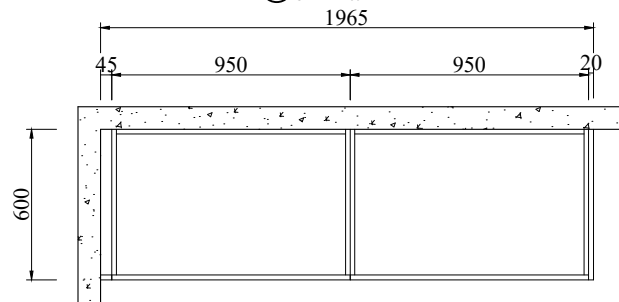

29 ROBE PLAN
SCALE 1:30

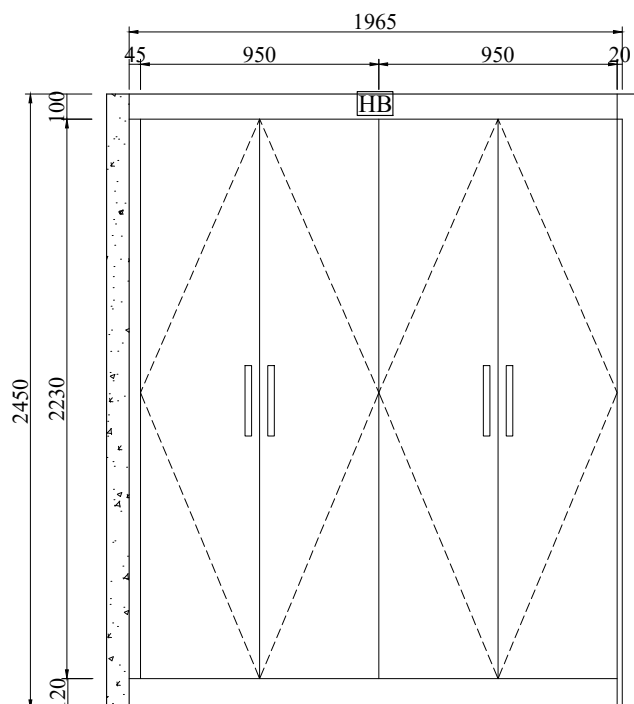

29 ELEVATION
SCALE 1:30


- ==== = Adjustable shelf
- [P~] = Decorative panel
- [E] = End panel
- [~F] = Filler
- [HB] = Headboard

Apt 5.06 bed 2 Robe

Qty: 1 Set

Door color: BLC-08A pure white matt finish

Chrome handles 300mm 4 pcs

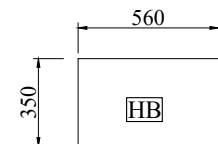

Qty: 4 Sets



Decorative panel

Qty: 4 Sets

HPP order 2 wardrobe added panels
Color: BLC-08A pure white matt finish

**Hyde Park
Place
Order 3**

REV	DATE

BFP

**Apt 5.06
bed 2 Robe**

Project Name:

Drawing No.:
FD-3253V19
-Robe

Designed By:
Vincent

Designed Date:
2020-11-02

Audit by

Unit:
mm

Scale:

29/32

**Hyde Park
Place
Order 3**

REV	DATE

BFP

**Apt 5.08 Master
bed Robe**

Project Name:

Drawing No.:
FD-3253V19
-Robe

Designed By:
Vincent


Designed Date:
2020-11-02


Audit by

Unit:
mm


Scale:

30/32

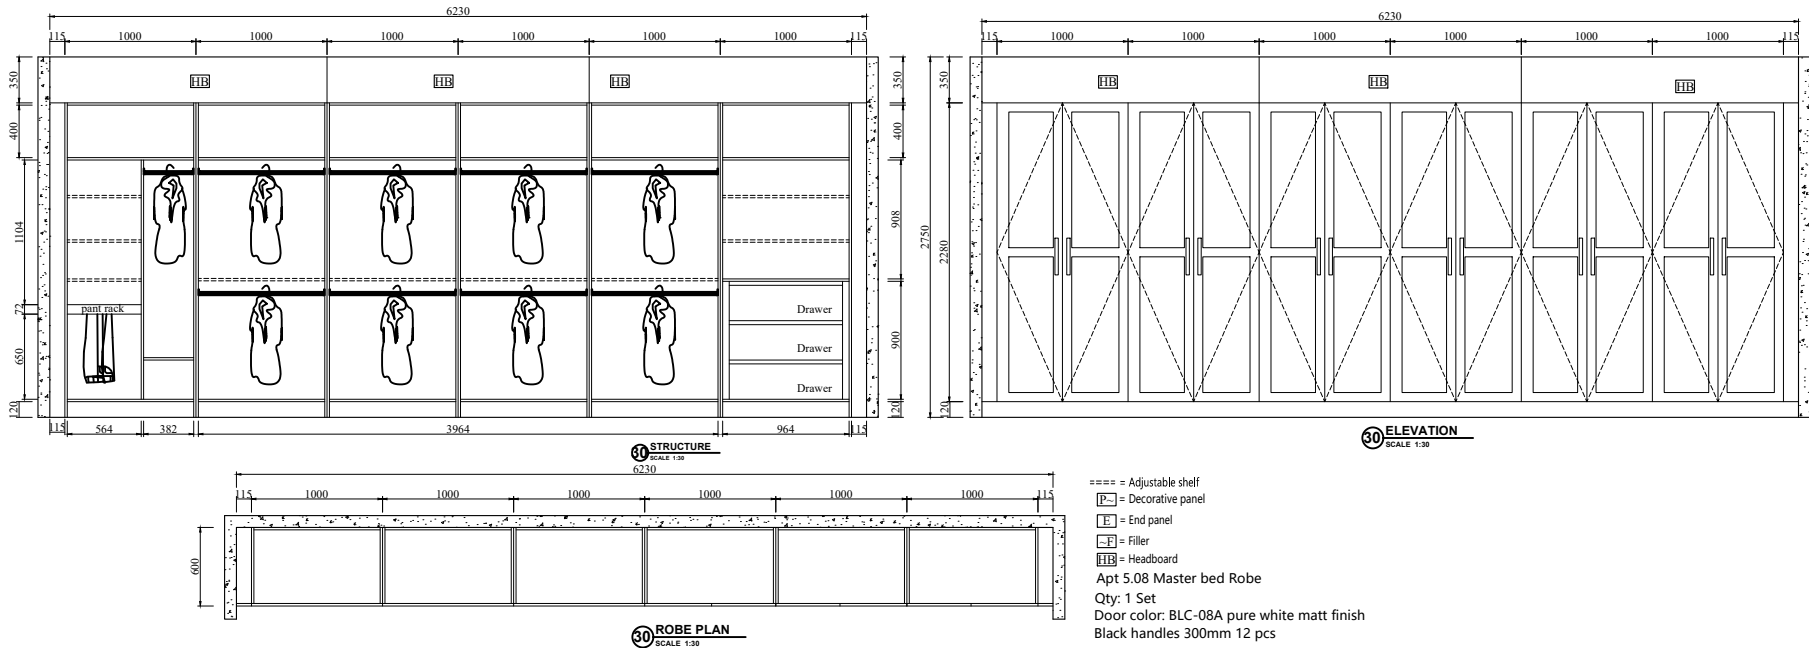


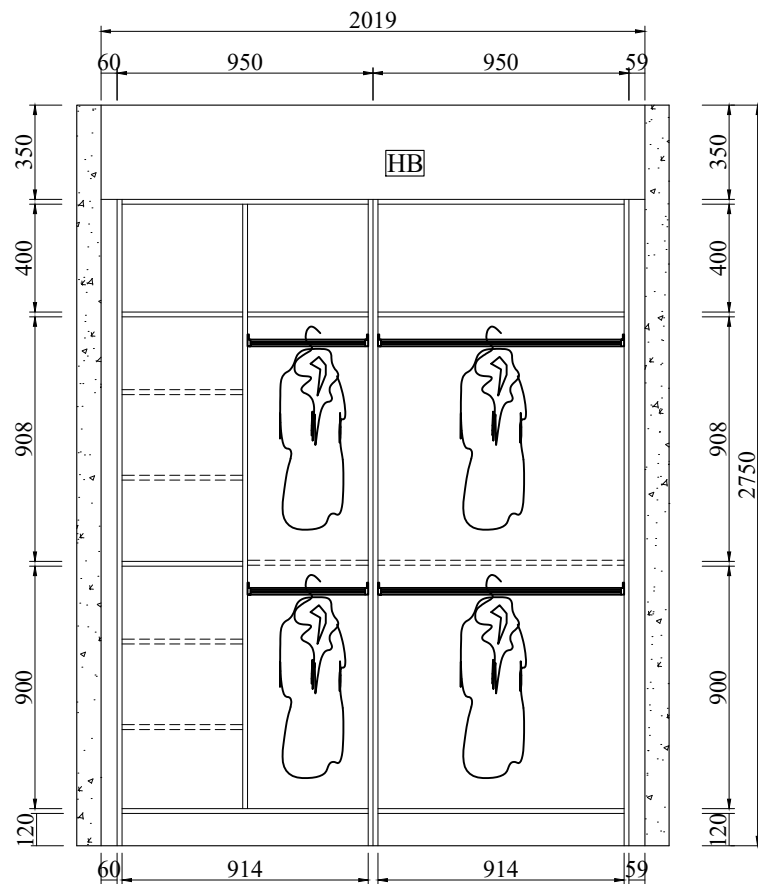

31 STRUCTURE
SCALE 1:30

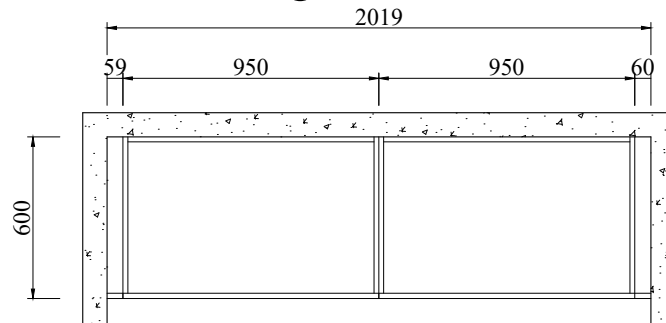

31 ROBE PLAN
SCALE 1:30

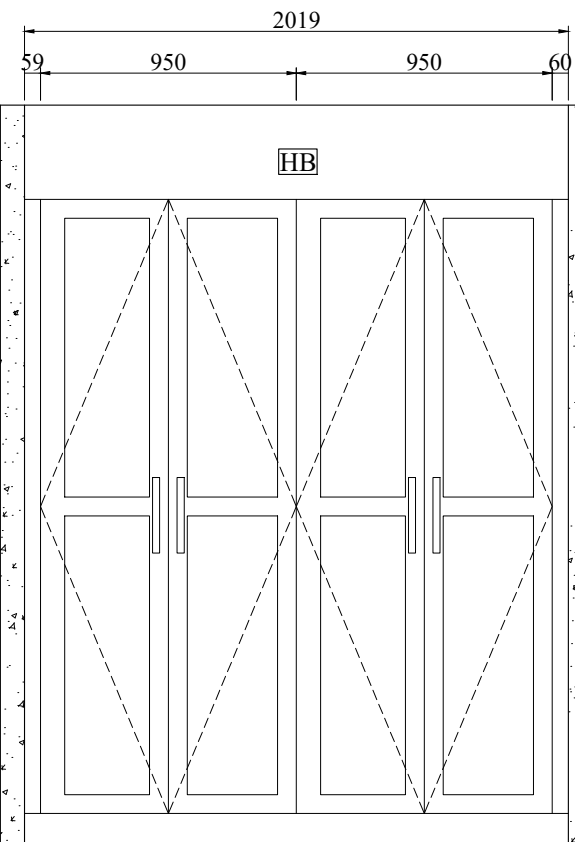

31 ELEVATION
SCALE 1:30

===== Adjustable shelf

[P~] = Decorative panel

[E] = End panel

[~F] = Filler

[HB] = Headboard

Apt 5.08 bed 2 Robe

Qty: 1 Set

Door color: BLC-08A pure white matt finish

Black handles 300mm 4 pcs

**Hyde Park
Place
Order 3**

REV	DATE

BFP

**Apt 5.08
bed 2 Robe**

Project Name:

Drawing No.:
FD-3253V19
-Robe

Designed By:
Vincent

Designed Date:
2020-11-02

Audit by

Unit:
mm

Scale:

31/32

**Hyde Park
Place
Order 3**

REV	DATE

BFP

**Apt 5.12
bed 1&2 Robe**

Project Name:

Drawing No.:
FD-3253V19
-Robe

Designed By:
Vincent


Designed Date:
2020-11-02

Audit by


Unit:
mm

Scale:


32/32

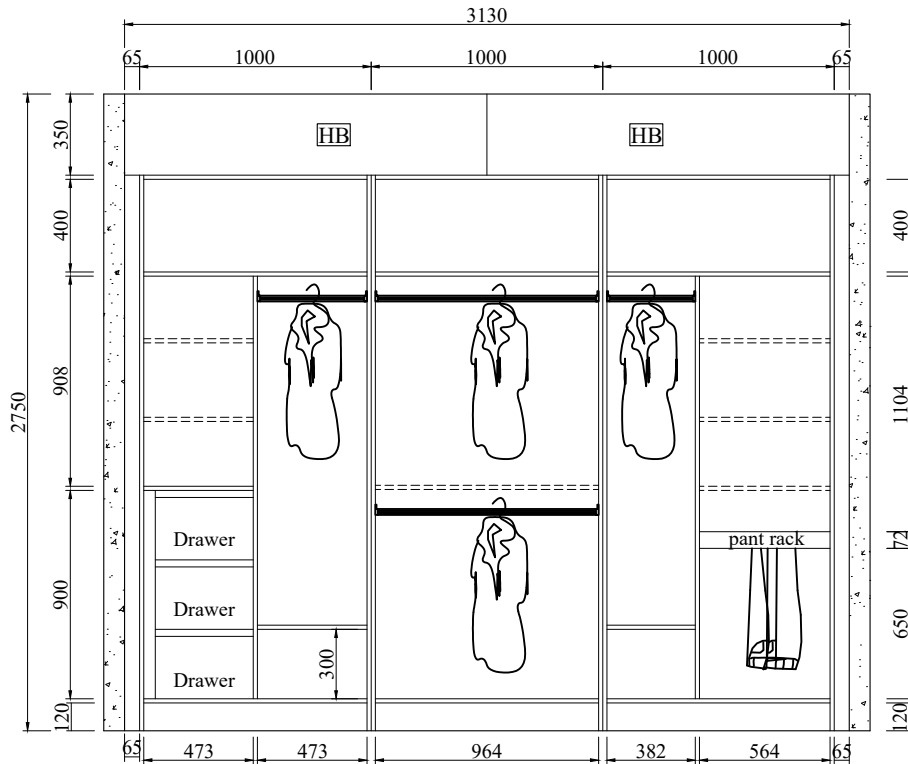

32 STRUCTURE
SCALE 1:30

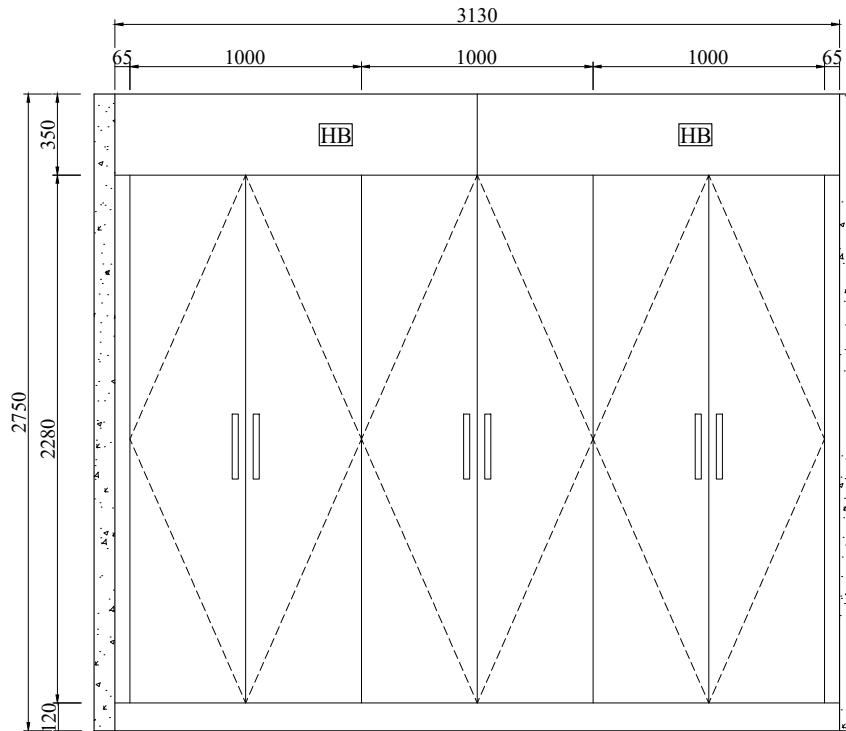

32 ELEVATION
SCALE 1:30

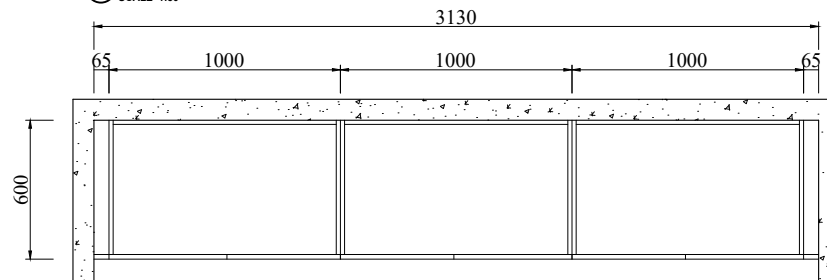

32 ROBE PLAN
SCALE 1:30

==== = Adjustable shelf

[P~] = Decorative panel

[E] = End panel

[~F] = Filler

[HB] = Headboard

Apt 5.12 bed 1&2 Robe

Qty: 2 Sets

Door color: BLC-08A pure white matt finish

Black handles 300mm 6 pcs