

**Hyde Park
Place
Order 3**

REV	DATE

BFP

**Apt 3.11
Kitchen**

Project Name:

Drawing No.:
**FD-3253V19
-kitchen**

Designed By:
Vincent


Designed Date:
2020-10-30

Audit by


Unit:
mm

Scale:

1/22

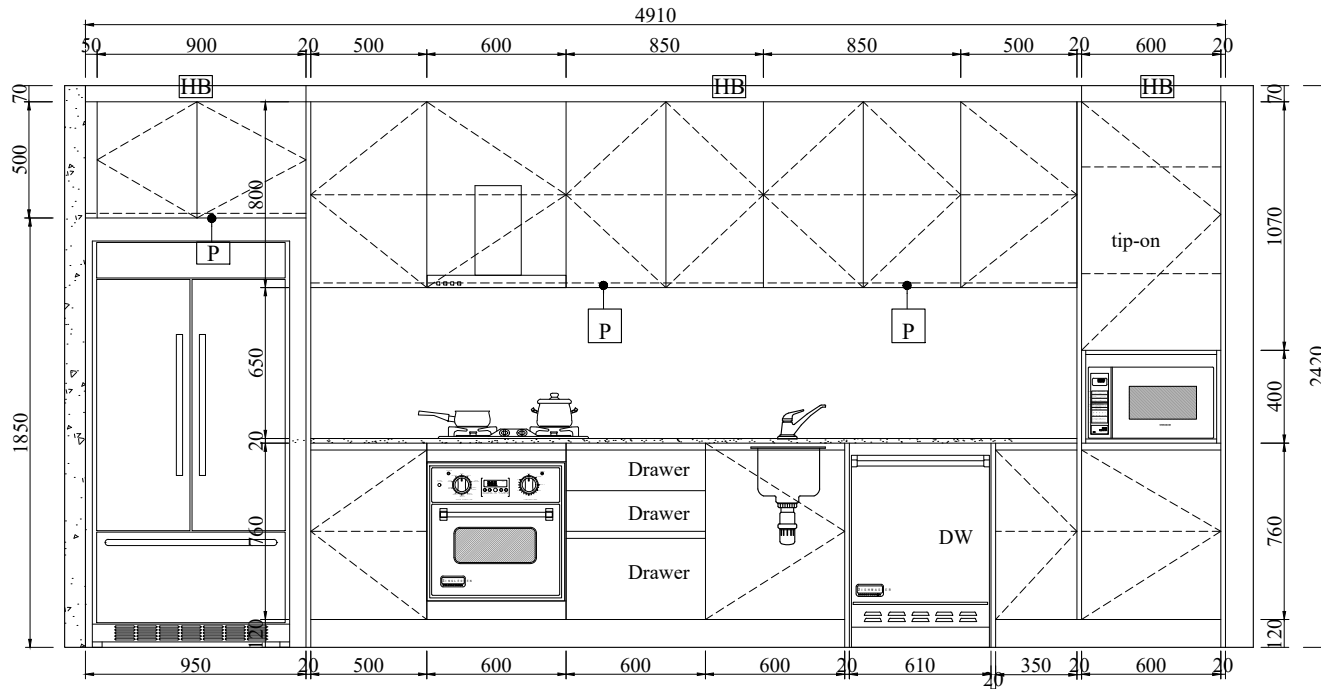

1 ELEVATION
SCALE 1:30

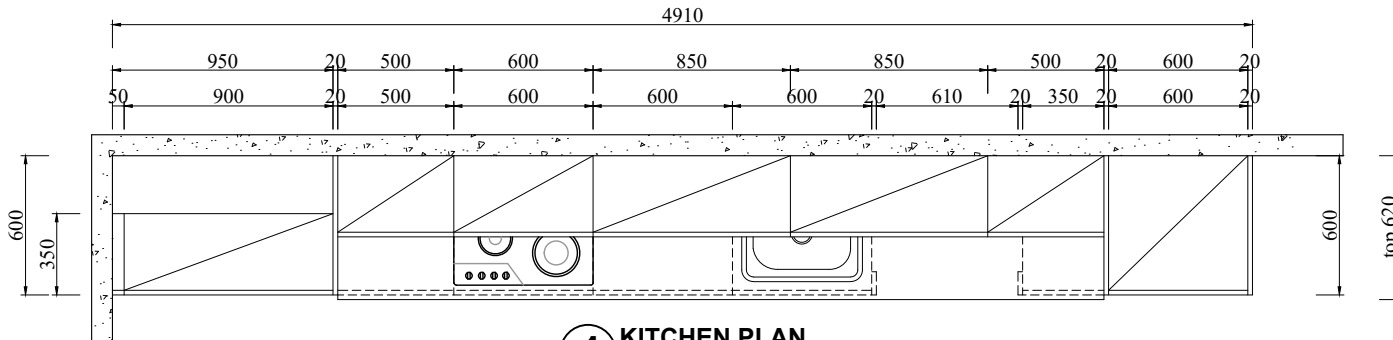

1 KITCHEN PLAN
SCALE 1:30

Ceiling 2400mm
Stone splash M91
SMEG

==== = Adjustable shelf
P~ = Decorative panel
E = End panel
~F = Filler
HB = Headboard

Apt 3.11 Kitchen

Qty: 1 Set

Door color: BLC-08A matt white
Countertop: By others

Hyde Park Place Order 3

REV	DATE

BFP

Apt 4.02 Kitchen

Project Name:

Drawing No.:
FD-3253V19
-kitchen

Designed By:
Vincent



Designed Date:
2020-10-30

Audit by

Unit:
mm

Scale:

2/22

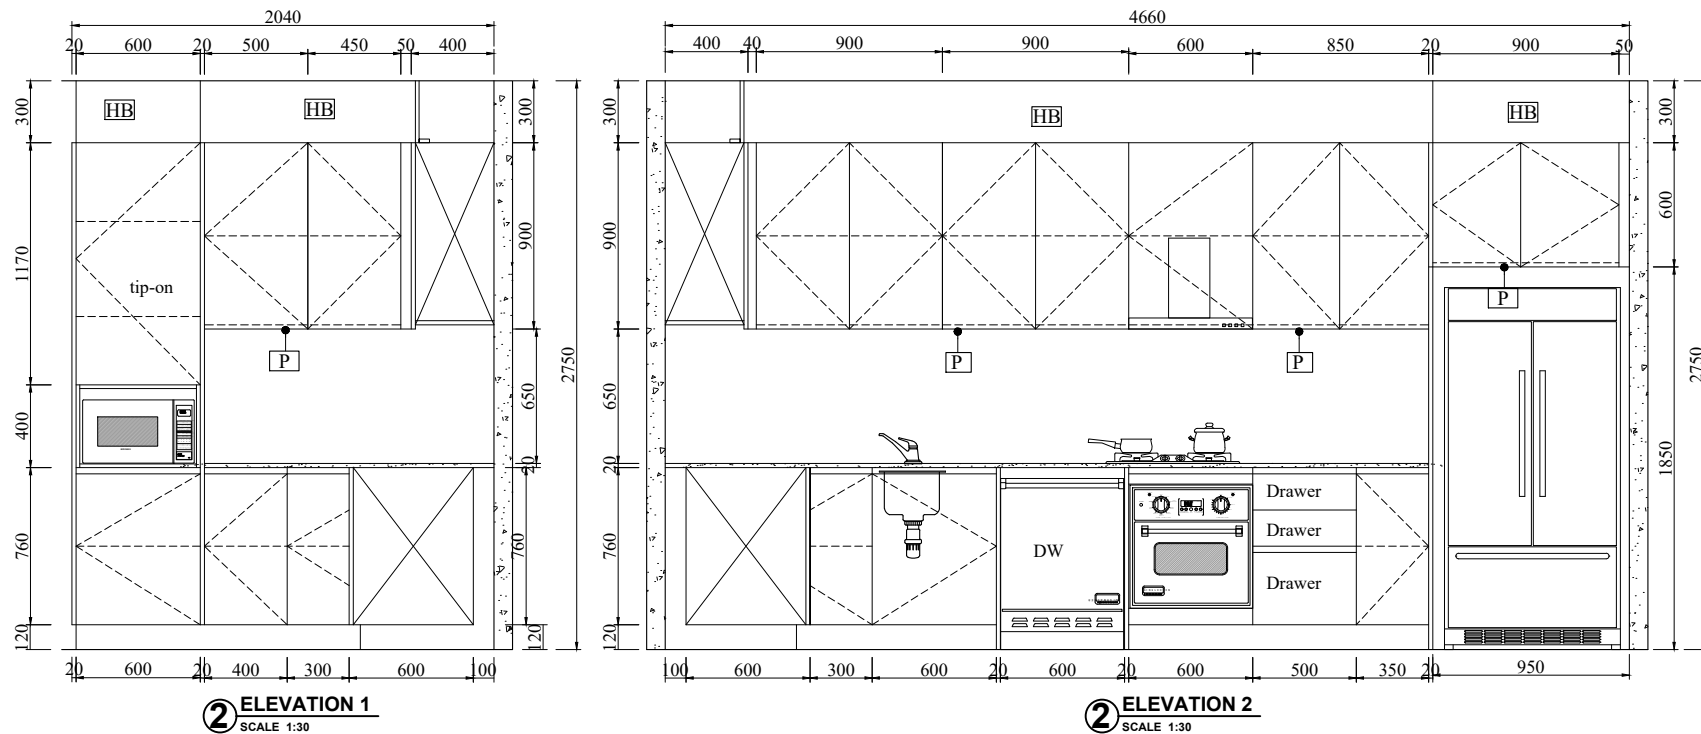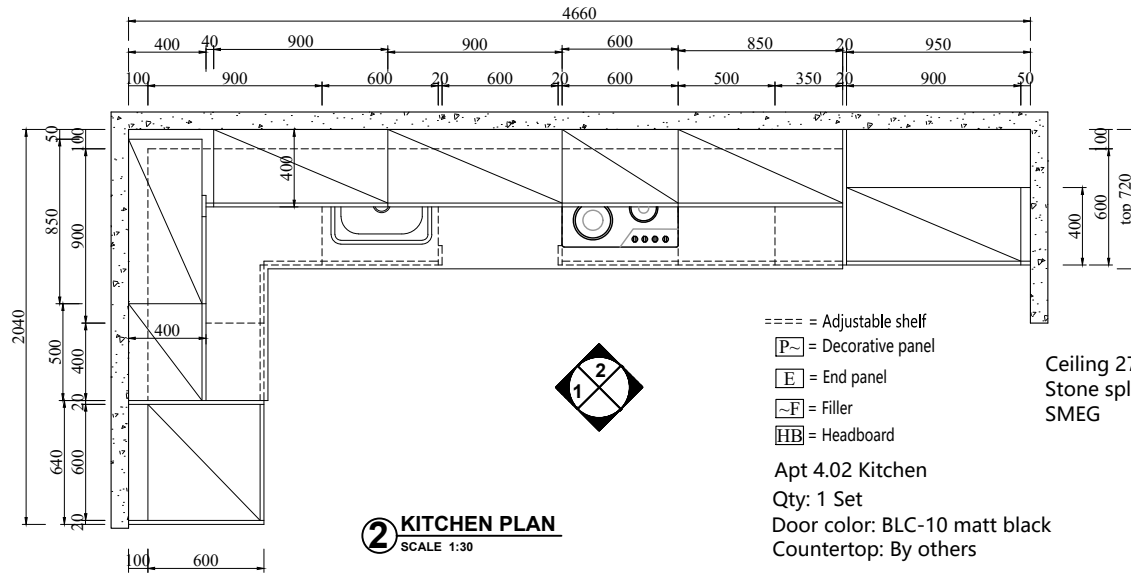

**Hyde Park
Place
Order 3**

REV DATE

BFP

**Apt 4.03
Kitchen**

Project Name:

Drawing No.:
FD-3253V19
-kitchen

Designed By:
Vincent


Designed Date:
2020-10-30

Audit by

Unit:
mm


Scale:

3/22

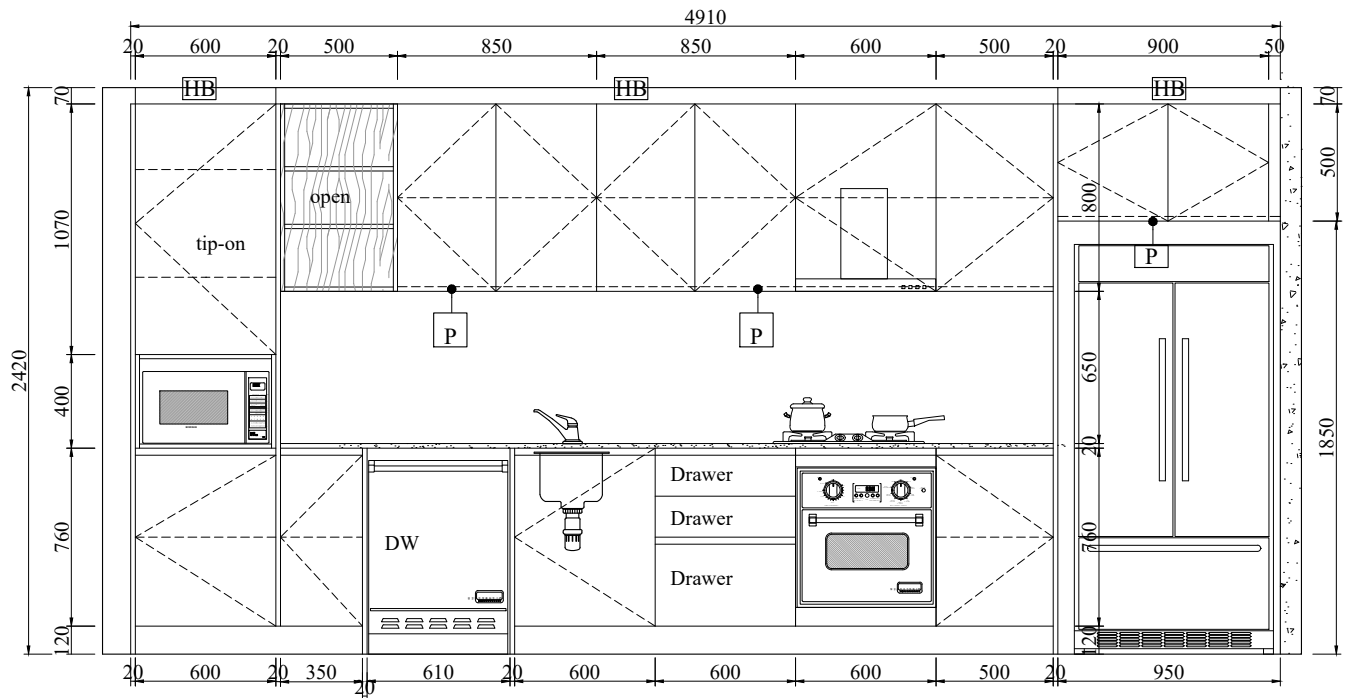

Ceiling 2400mm
Stone splash M91
SMEG

==== = Adjustable shelf
[P~] = Decorative panel
[E] = End panel
[~F] = Filler
[HB] = Headboard
Apt 4.03 Kitchen
Qty: 1 Set
Door color: BLC-08A matt white
[Aged ash #8844-17]
Countertop: by others

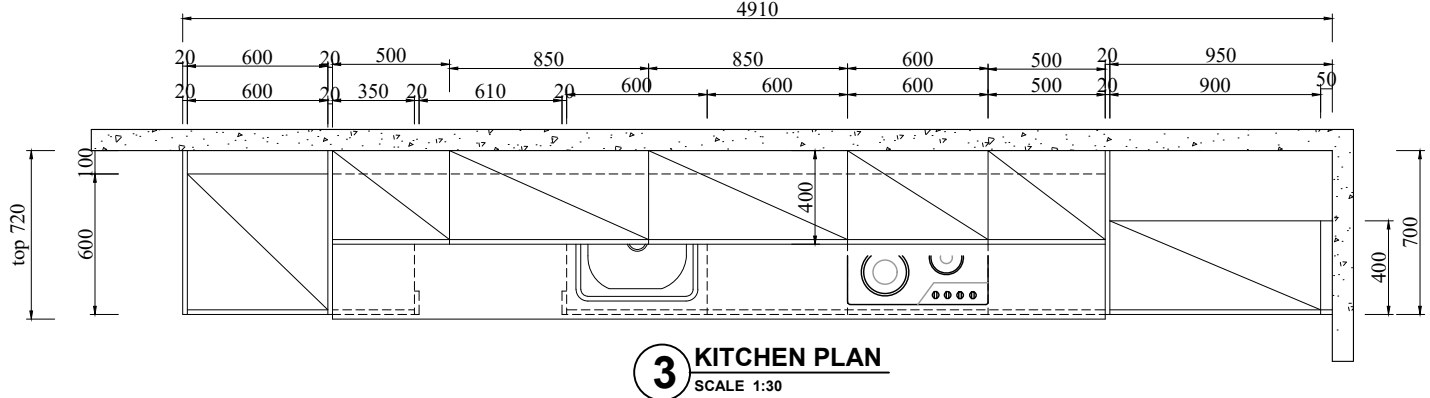

**Hyde Park
Place
Order 3**

REV	DATE

BFP

**Apt 4.04
Kitchen**

Project Name:

Drawing No.:
**FD-3253V19
-kitchen**

Designed By:
Vincent


Designed Date:
2020-10-30

Audit by

Unit:
mm

Scale:

4/22

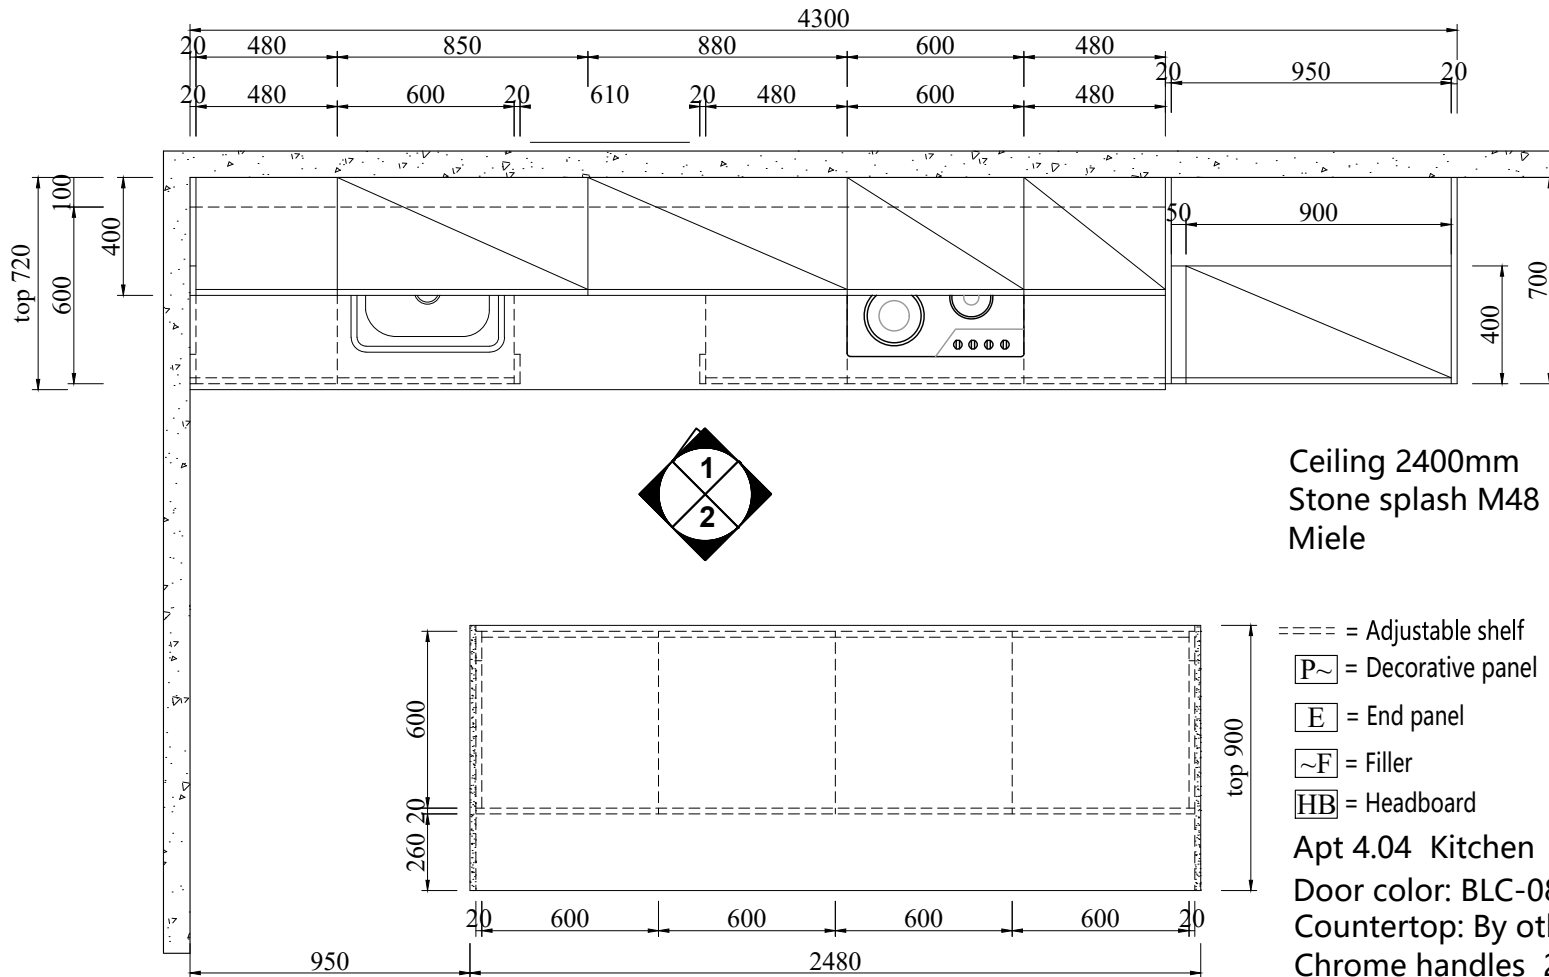


Ceiling 2400mm
Stone splash M48
Miele

- = Adjustable shelf
- [P~] = Decorative panel
- [E] = End panel
- [~F] = Filler
- [HB] = Headboard

Apt 4.04 Kitchen
Door color: BLC-08A matt white
Countertop: By others
Chrome handles 250mm 19 pcs
200mm 5 ps
Qty: 1 Set


4 KITCHEN PLAN
SCALE 1:30



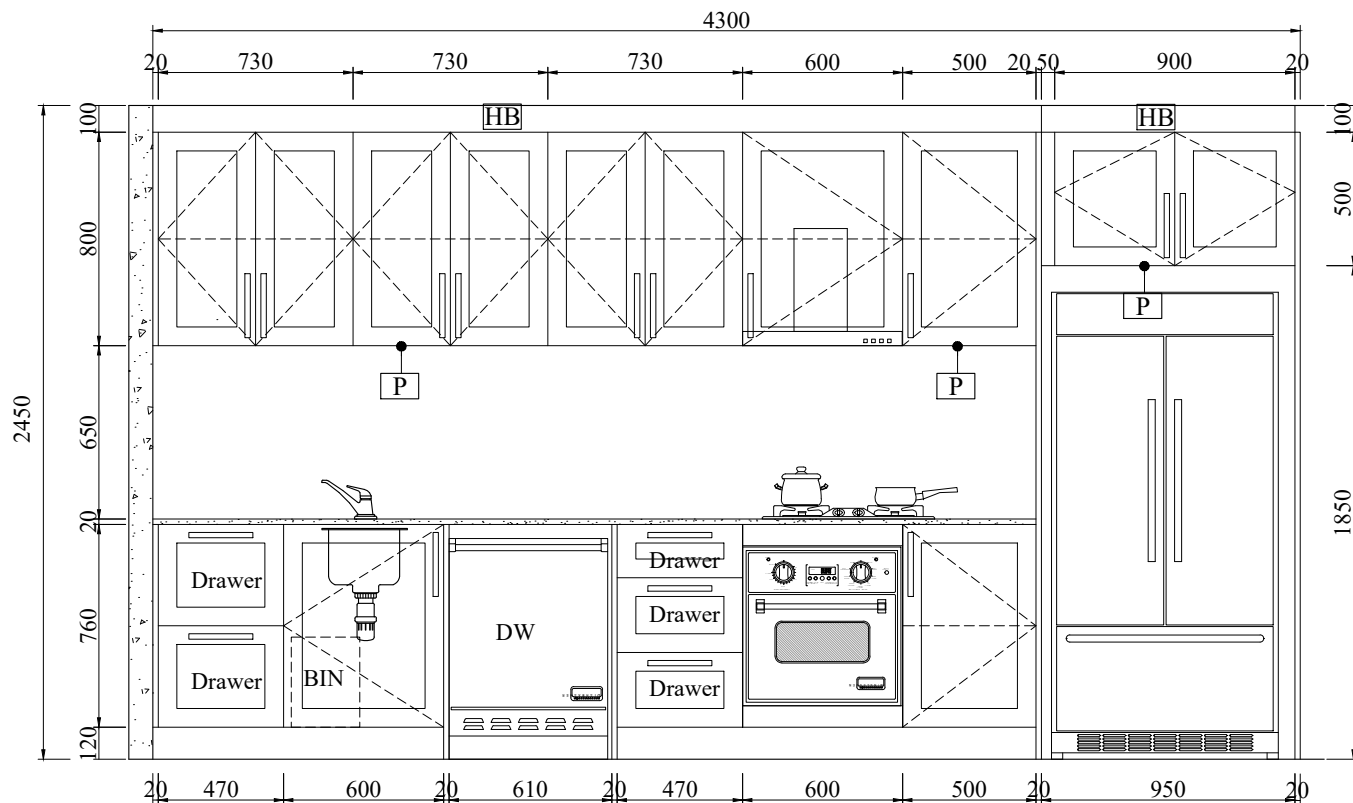


Ceiling 2400mm
Stone splash M48
Miele

4 **ELEVATION 1**
SCALE 1:30

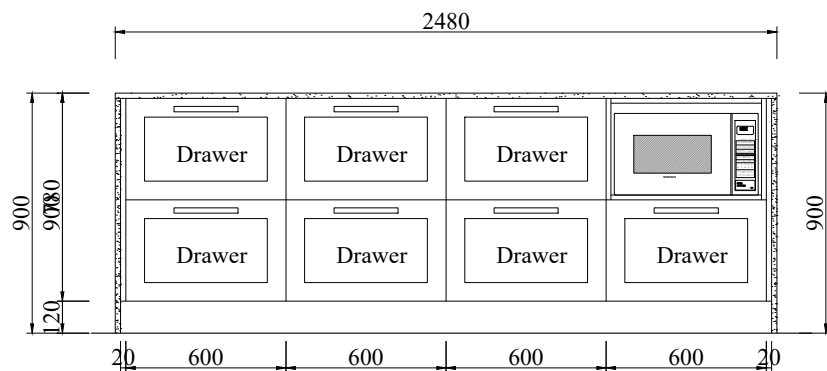

4 **ELEVATION 2**
SCALE 1:30

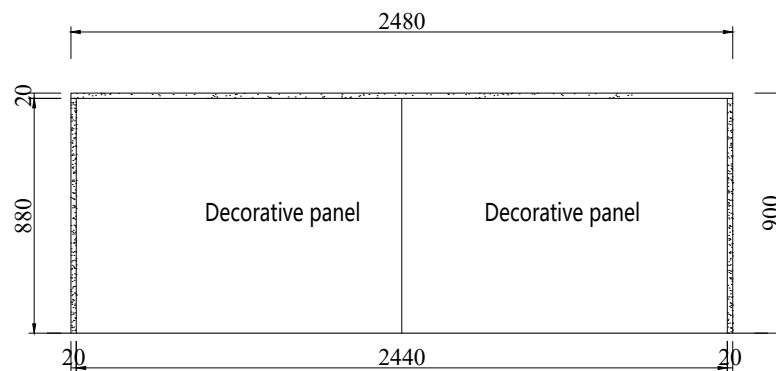

4 **ELEVATION 3**
SCALE 1:30

**Hyde Park
Place
Order 3**

REV	DATE

BFP

**Apt 4.04
Kitchen**

Project Name:

Drawing No.:
FD-3253V19
-kitchen

Designed By:
Vincent

Designed Date:
2020-10-30

Audit by

Unit:
mm

Scale:

5/22

**Hyde Park
Place
Order 3**

REV	DATE

BFP

**Apt 4.06
Kitchen**

Project Name:

Drawing No.:
FD-3253V19
-kitchen

Designed By:
Vincent


Designed Date:
2020-10-30

Audit by

Unit:
mm

Scale:

6/22

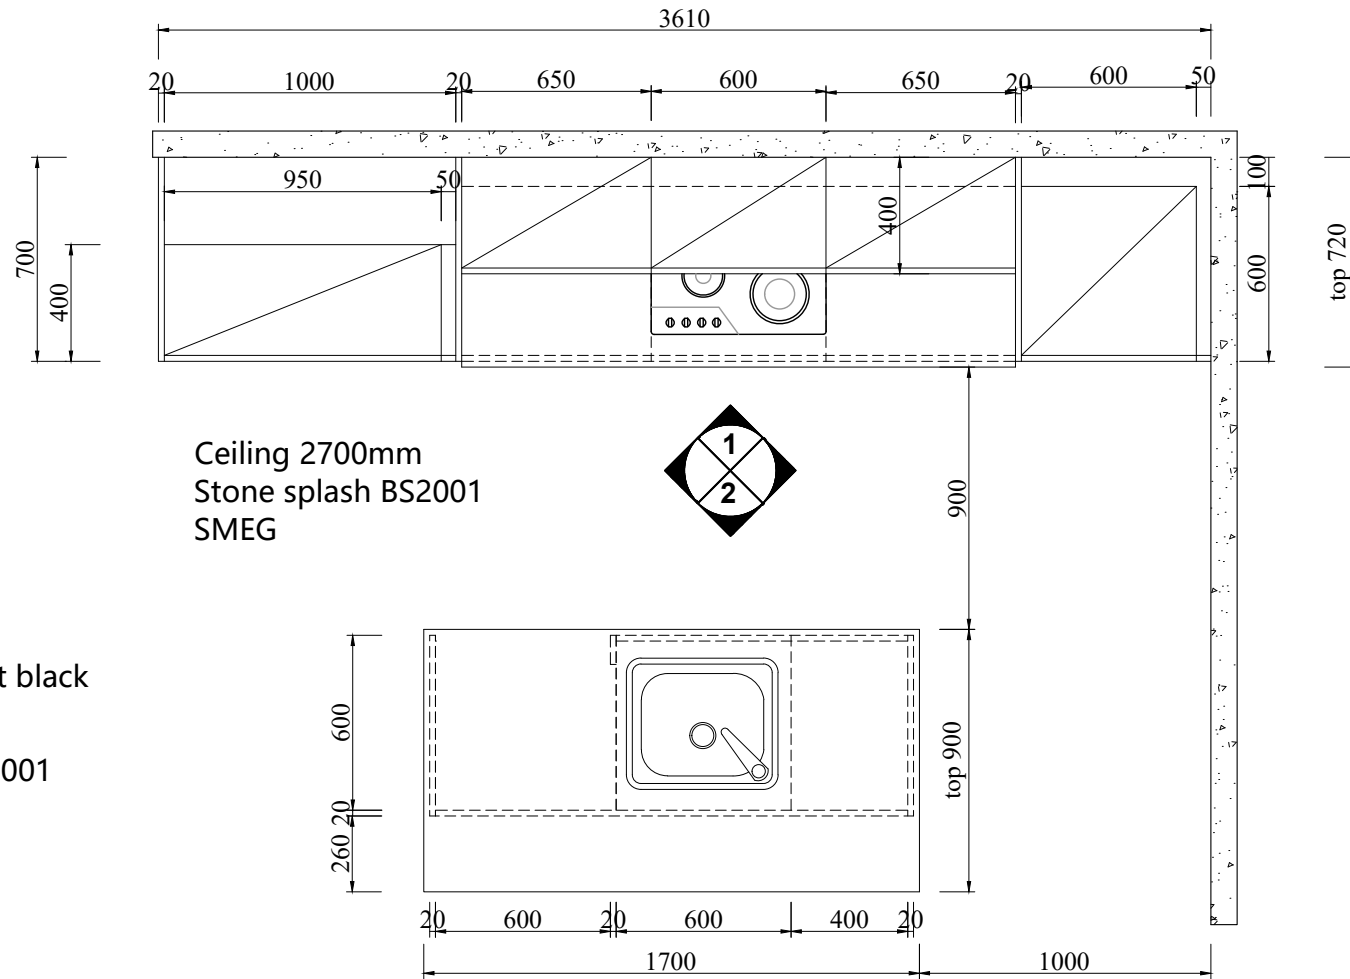

- ===== = Adjustable shelf
- [P~] = Decorative panel
- [E] = End panel
- [~F] = Filler
- [HB] = Headboard

Apt 4.06 Kitchen


Qty: 1 Set

Door color: BLC-10 matt black


Countertop: Quartz BS2001

5 KITCHEN PLAN
SCALE 1:30




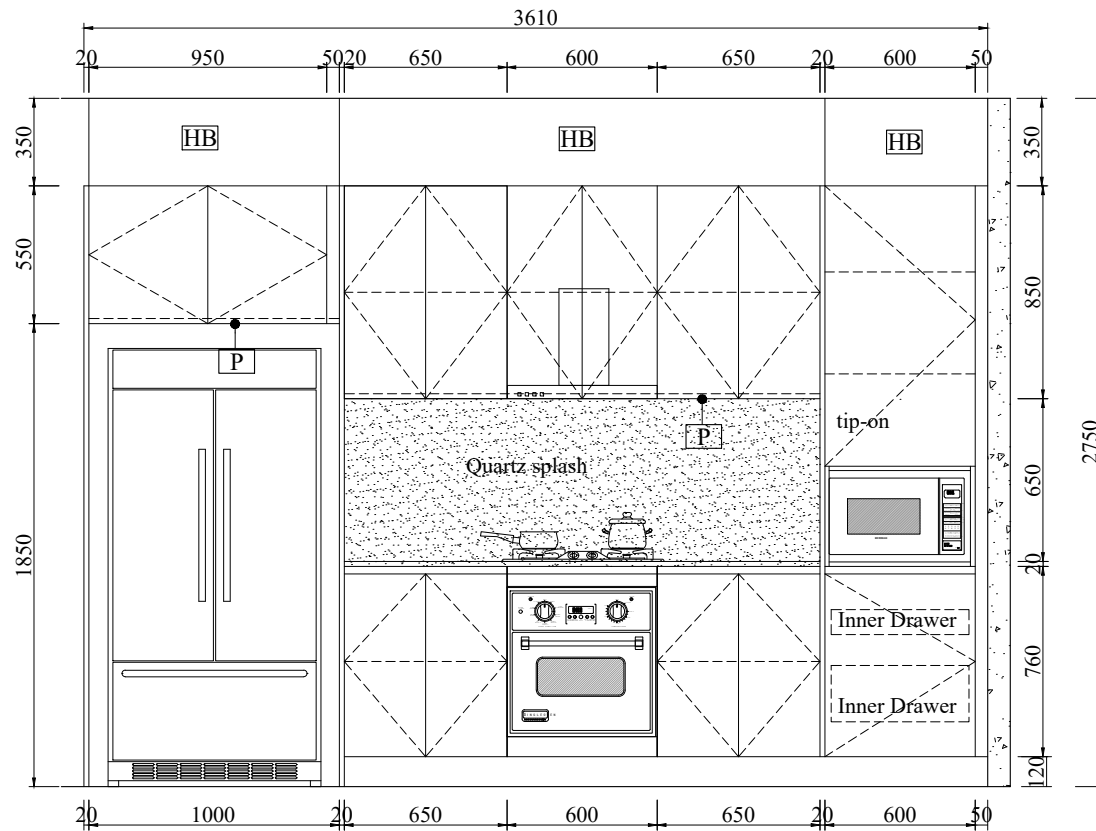

5 ELEVATION 1
SCALE 1:30

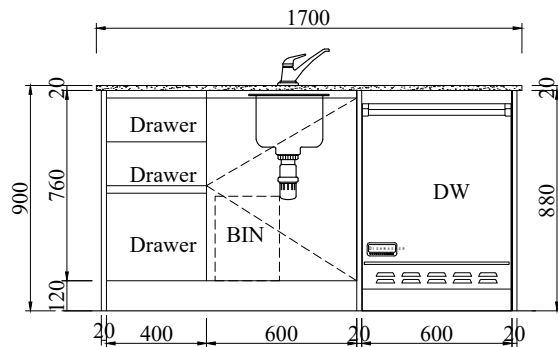

5 ELEVATION 2
SCALE 1:30

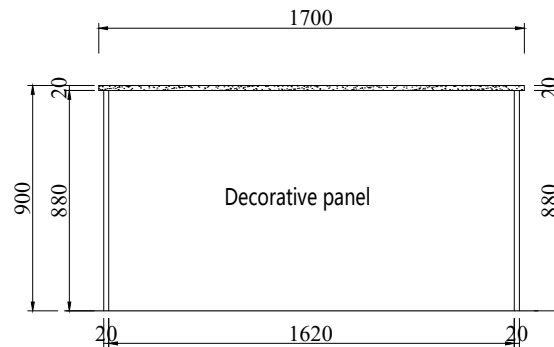

5 ELEVATION 3
SCALE 1:30

Ceiling 2700mm
Stone splash BS2001
SMEG

**Hyde Park
Place
Order 3**

REV	DATE

BFP

**Apt 4.06
Kitchen**

Project Name:

Drawing No.:
**FD-3253V19
-kitchen**

Designed By:
Vincent

Designed Date:
2020-10-30

Audit by

Unit:
mm

Scale:

7/22

**Hyde Park
Place
Order 3**

REV	DATE

BFP

**Apt 4.11&5.11
Kitchen**

Project Name:

Drawing No.:
FD-3253V19
-kitchen

Designed By:
Vincent


Designed Date:
2020-10-30

Audit by


Unit:
mm

Scale:

8/22

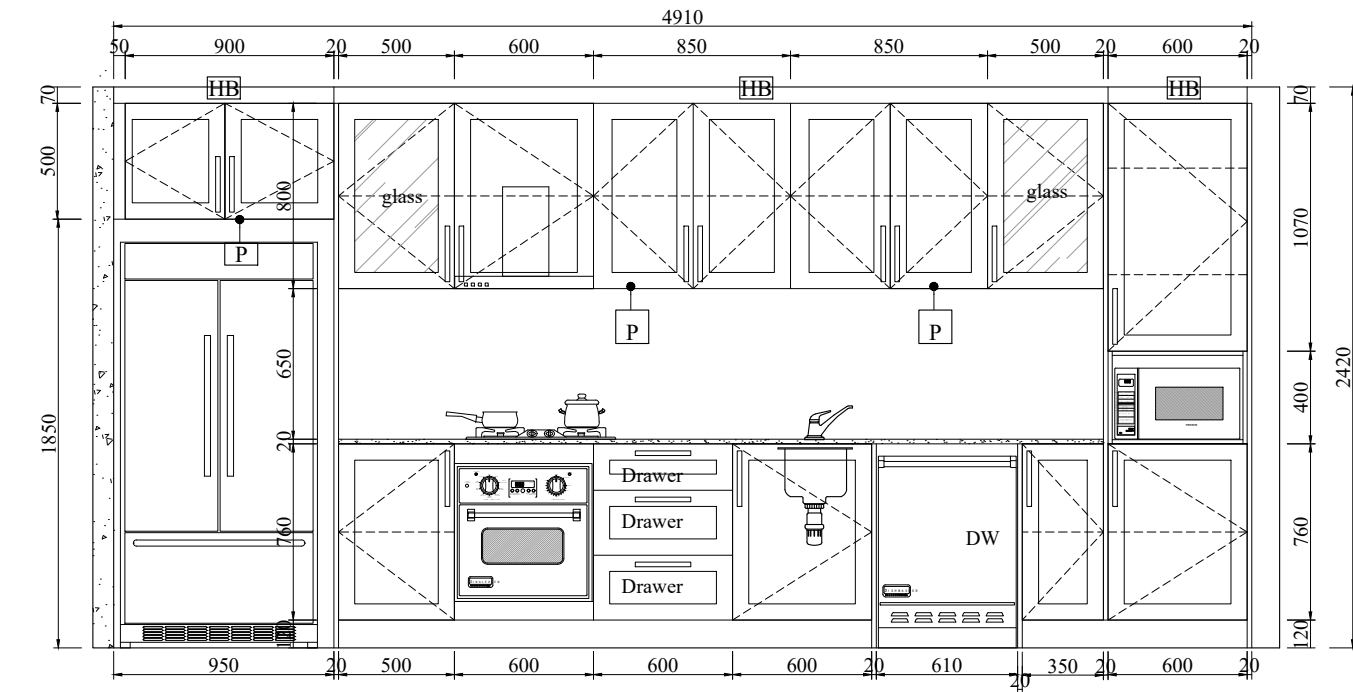

6 ELEVATION
SCALE 1:30

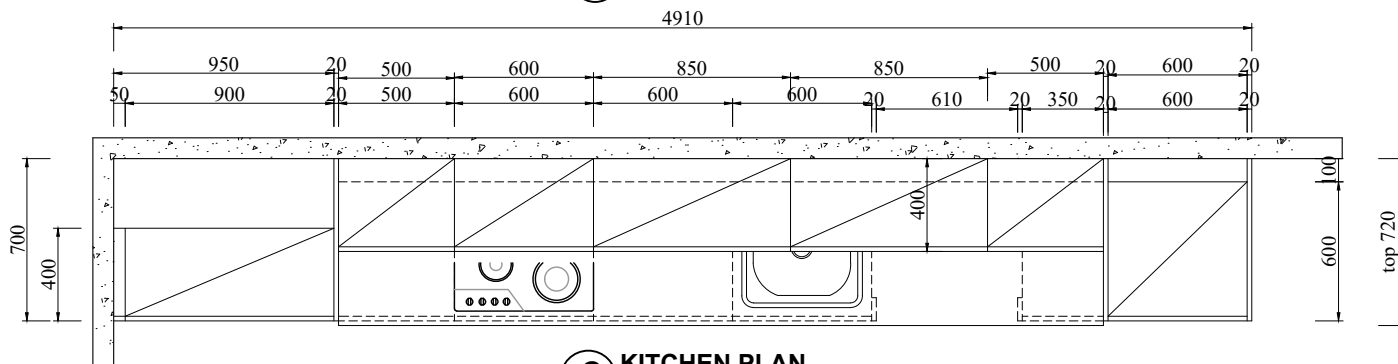

6 KITCHEN PLAN
SCALE 1:30

Ceiling 2400mm
Stone splash M71
SMEG

===== Adjustable shelf

[P~] = Decorative panel

[E] = End panel

[~F] = Filler

[HB] = Headboard

Apt 4.11&5.11 Kitchen

Qty: 2 Sets

Door color: BLC-08A matt white
Countertop: By others
Chrome handles 250mm 17 pcs

Hyde Park Place Order 3

REV DATE

BFP

**Apt 4.12
Kitchen**

Project Name:

Drawing No.:
**FD-3253V19
-kitchen**

Designed By:
Vincent




Designed Date:
2020-10-30

Audit by

Unit:
mm

Scale:

9/22

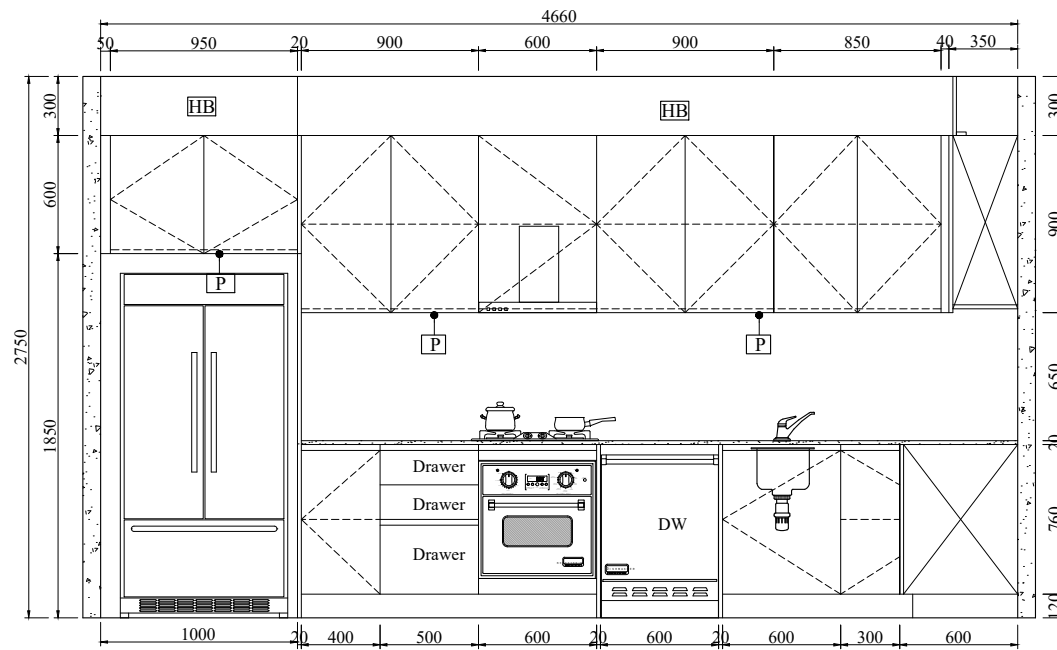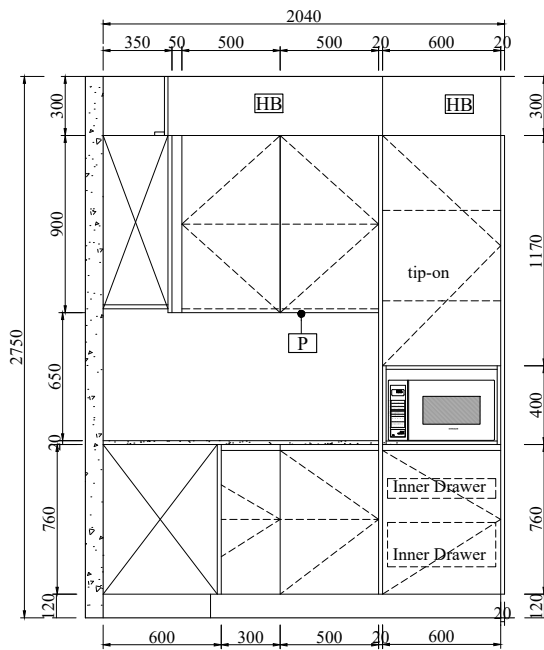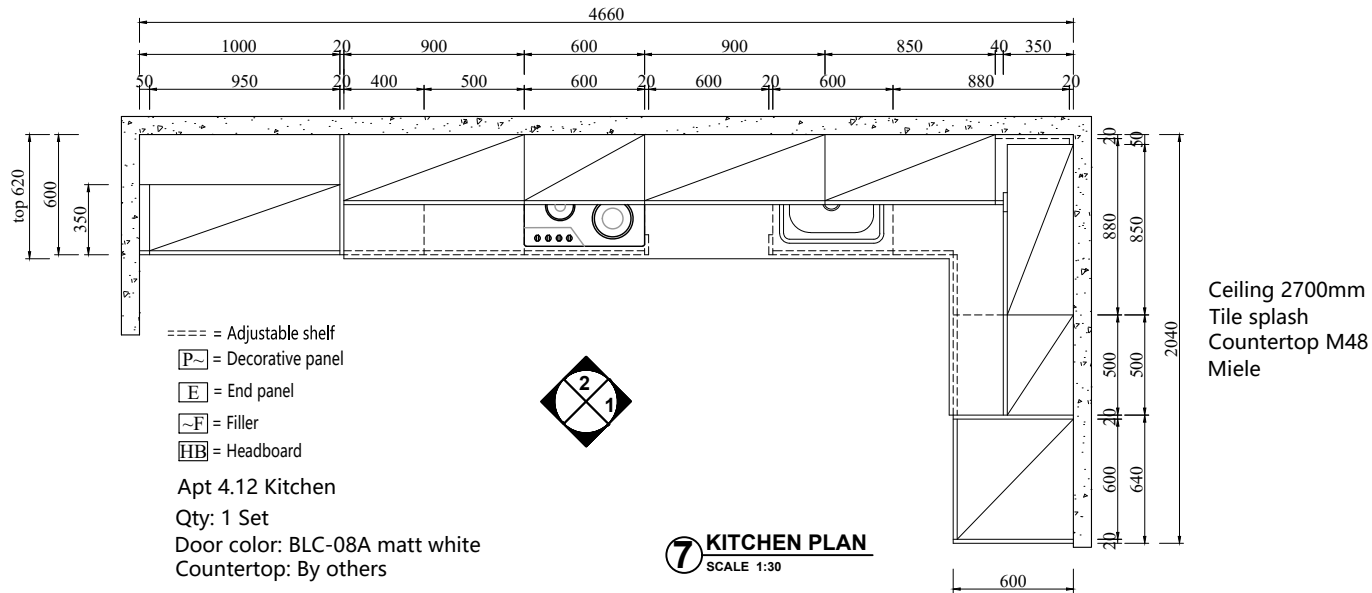

Hyde Park Place Order 3

REV DATE

BFP

**Apt 5.02
Kitchen**

Project Name:

Drawing No.:
**FD-3253V19
-kitchen**

Designed By:
Vincent


Designed Date:
2020-10-30

Audit by



Unit:
mm

Scale:

10/22

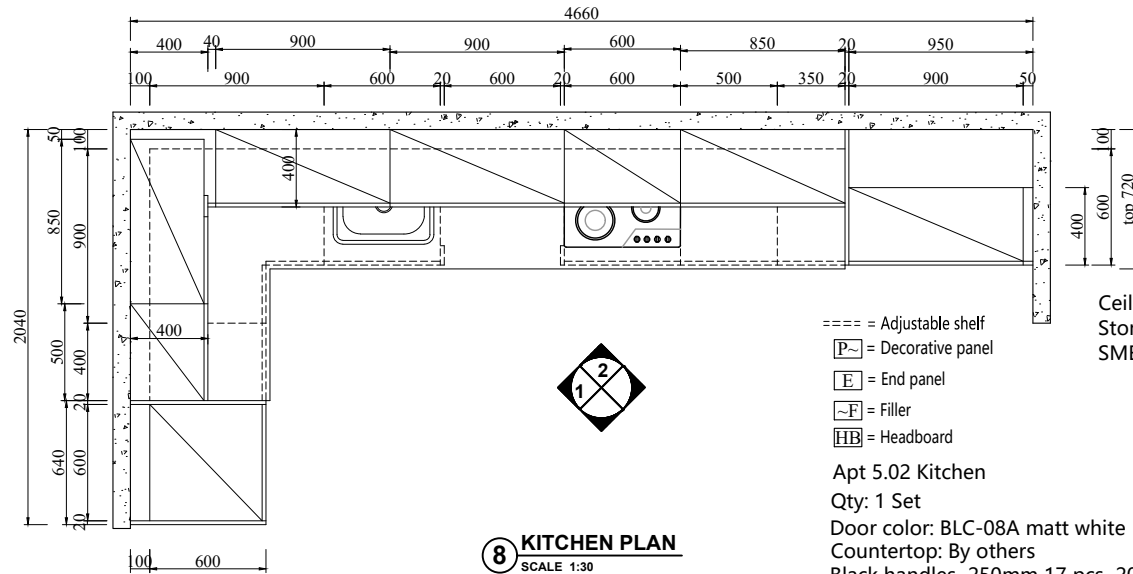

Apt 5.02 Kitchen
Qty: 1 Set
Door color: BLC-08A matt white
Countertop: By others
Black handles 250mm 17 pcs 200mm 3 pcs

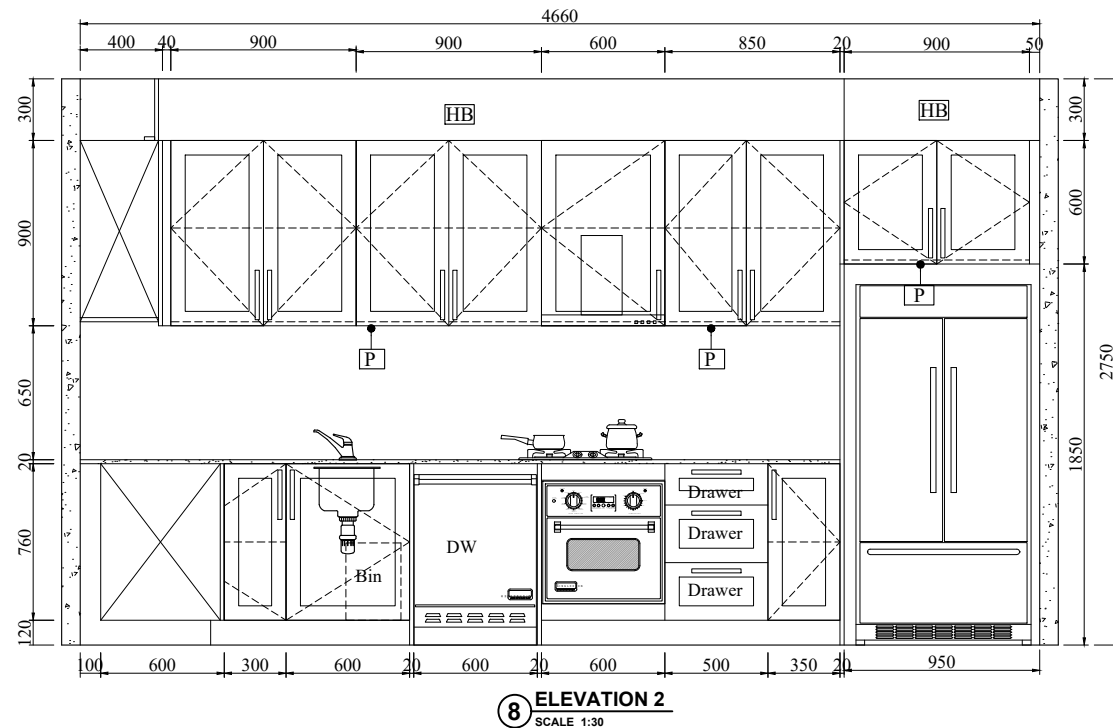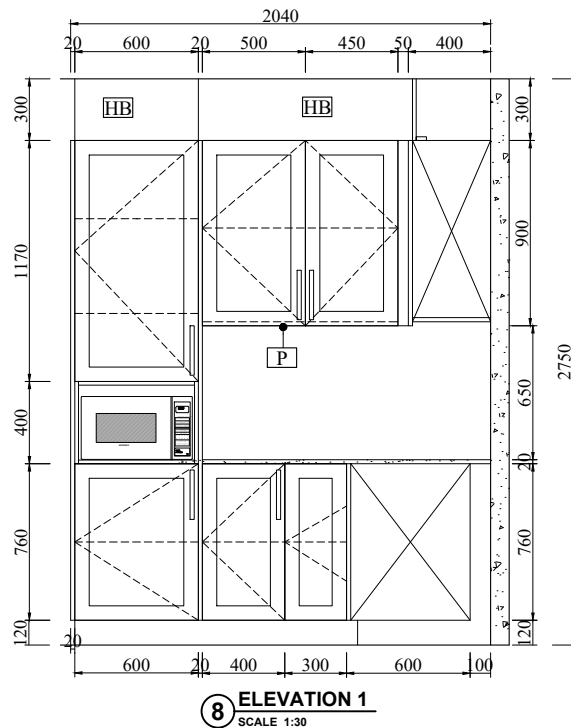

**Hyde Park
Place
Order 3**

REV	DATE

BFP

**Apt 5.03
Kitchen**

Project Name:

Drawing No.:
**FD-3253V19
-kitchen**

Designed By:
Vincent


Designed Date:
2020-10-30

Audit by


Unit:
mm

Scale:

11/22

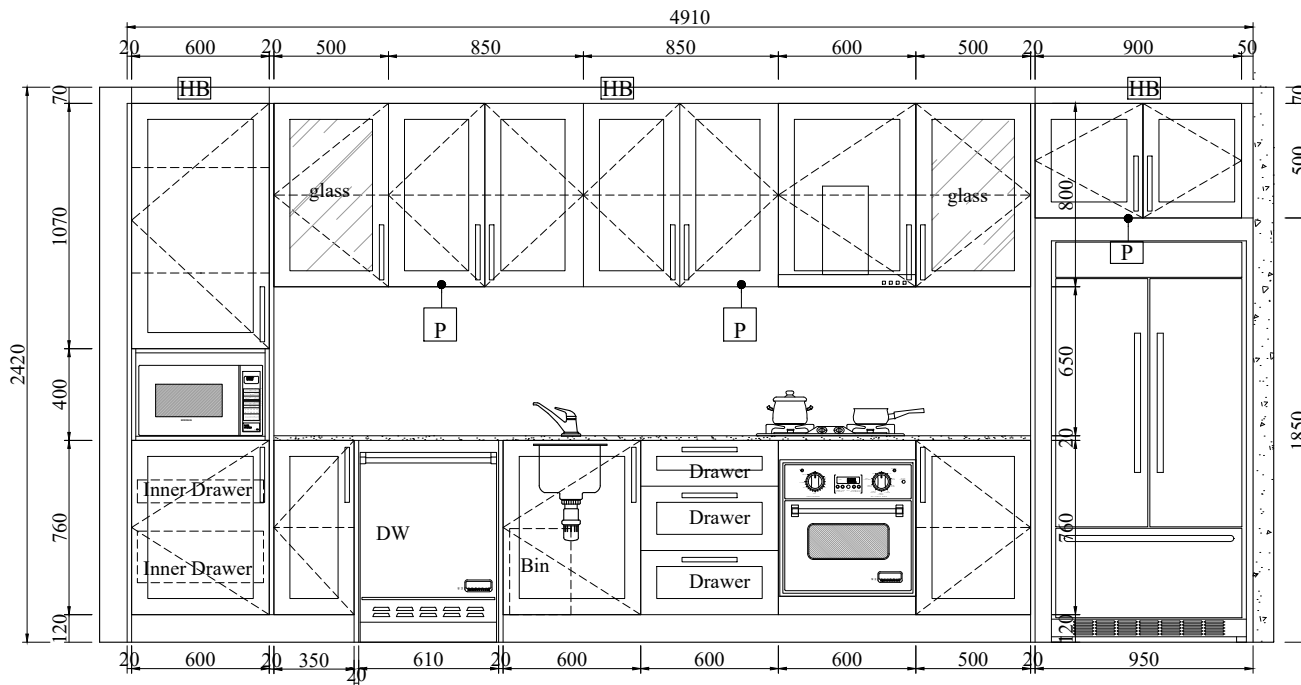

9 ELEVATION
SCALE 1:30

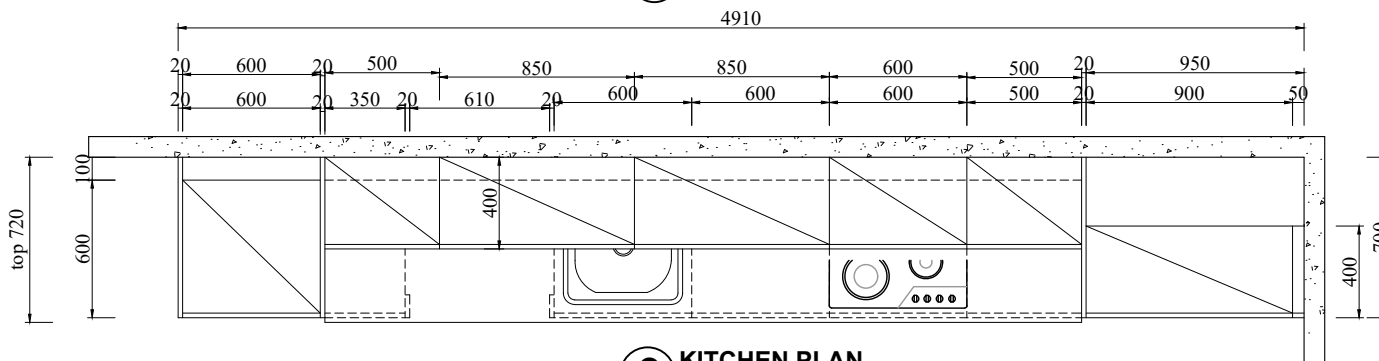

9 KITCHEN PLAN
SCALE 1:30

Ceiling 2400mm
Stone splash M48
Miele

==== = Adjustable shelf
P~ = Decorative panel
E = End panel
~F = Filler
HB = Headboard

Apt 5.03 Kitchen
Qty: 1 Set

Door color: BLC-08A matt white
Countertop: By others
Chrome handles 250mm 17 pcs

**Hyde Park
Place
Order 3**

REV	DATE

BFP

**Apt 5.04
Kitchen**

Project Name:

Drawing No.:
**FD-3253V19
-kitchen**

Designed By:
Vincent


Designed Date:
2020-10-30

Audit by

Unit:
mm

Scale:

12/22

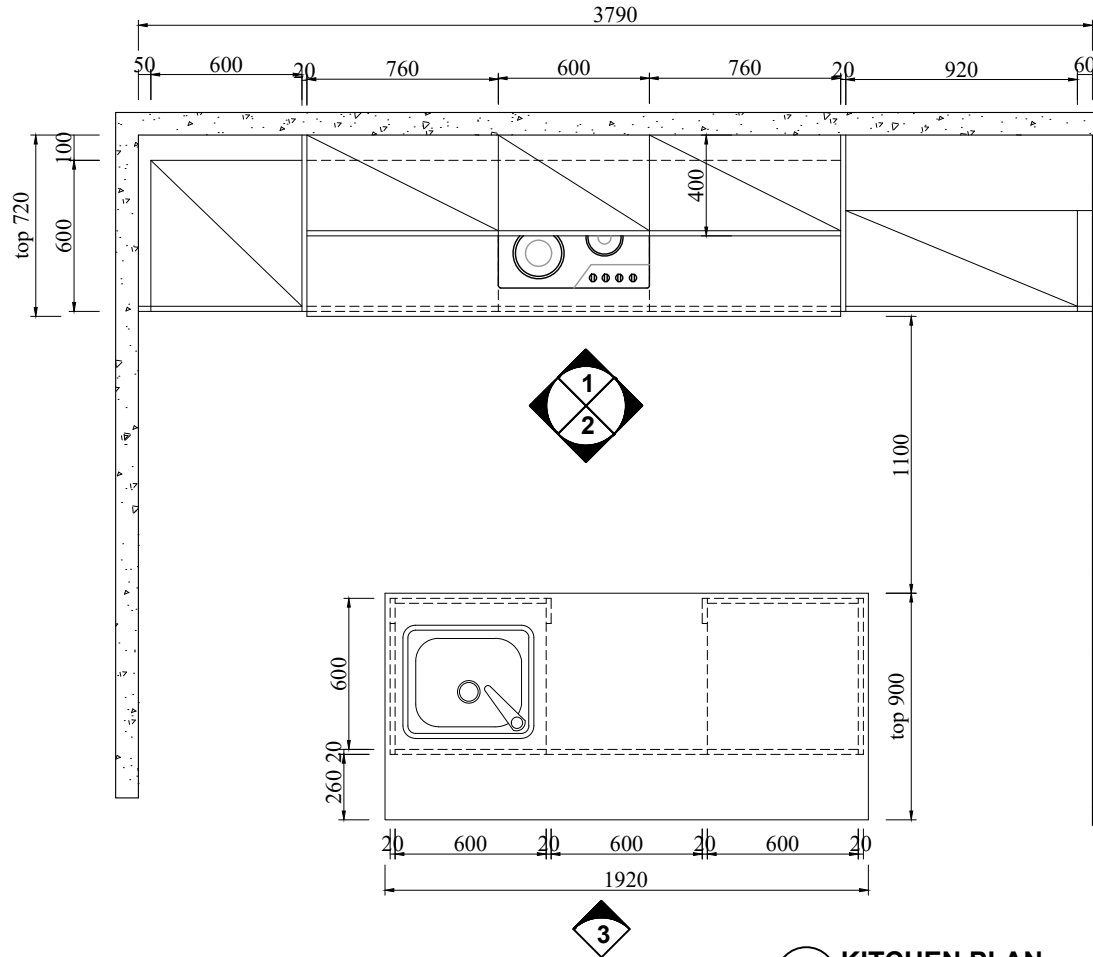

Ceiling 2400mm
Stone splash M48
SMEG

===== = Adjustable shelf

[P~] = Decorative panel

[E] = End panel

[~F] = Filler

[HB] = Headboard


Apt 5.04 Kitchen

Qty: 1 Set

Door color: BLC-08A pure white matt finish


Countertop: By others

10 KITCHEN PLAN
SCALE 1:30

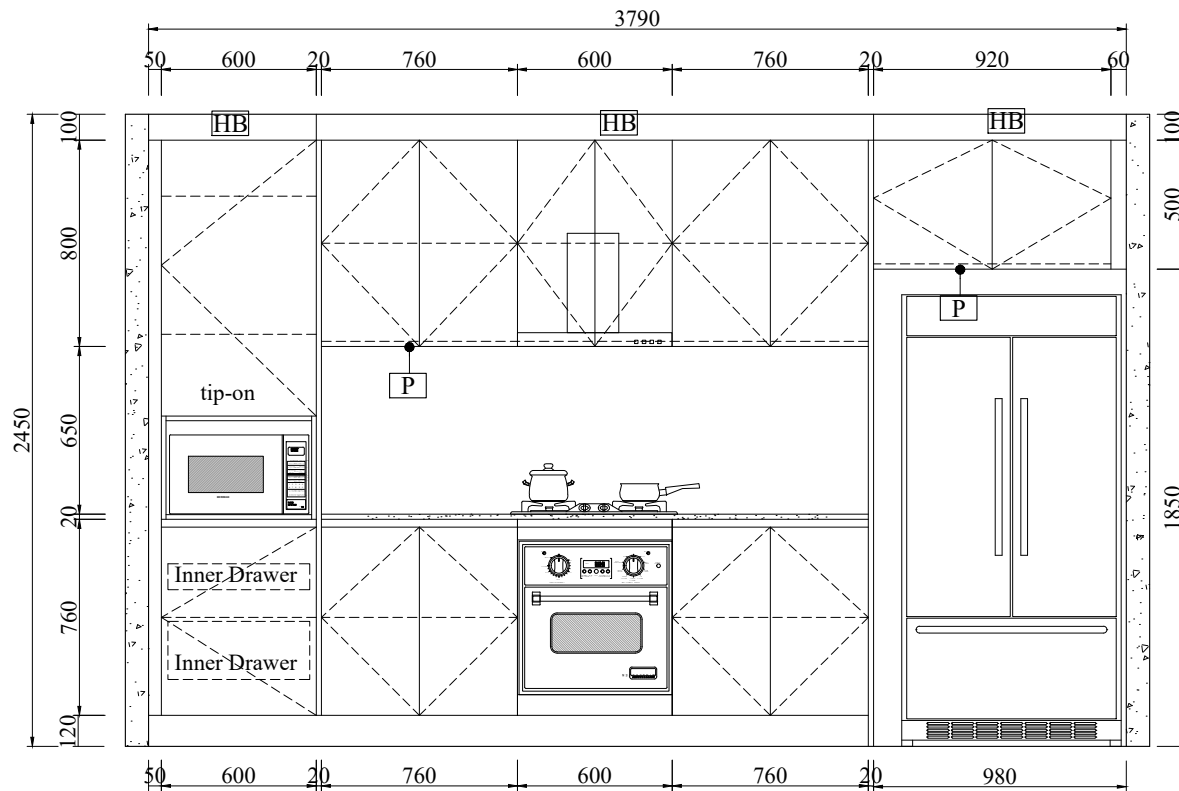


Ceiling 2400mm
Stone splash M48
SMEG

10 ELEVATION 1
SCALE 1:30

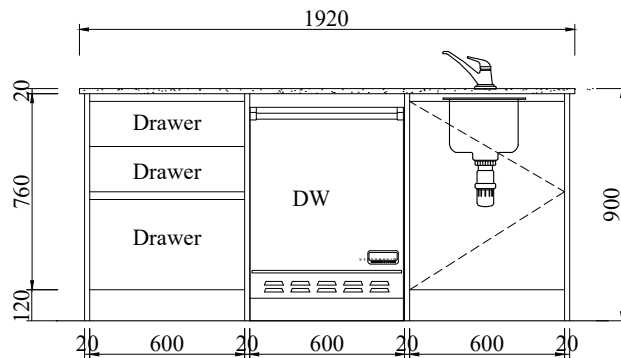

10 ELEVATION 2
SCALE 1:30

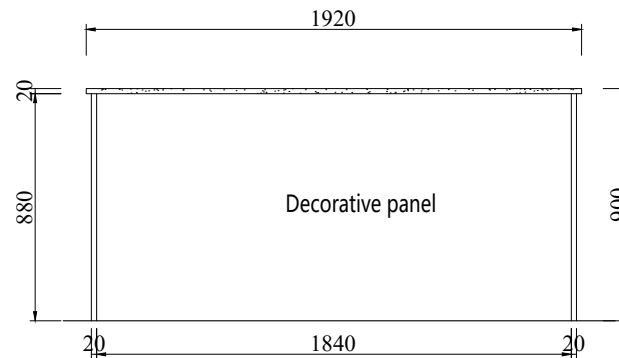

10 ELEVATION 3
SCALE 1:30

**Hyde Park
Place
Order 3**

REV	DATE

BFP

**Apt 5.04
Kitchen**

Project Name:

Drawing No.:
**FD-3253V19
-kitchen**

Designed By:
Vincent

Designed Date:
2020-10-30

Audit by

Unit:
mm

Scale:

13/22

**Hyde Park
Place
Order 3**

REV	DATE

BFP

**Apt 5.06
Kitchen**

Project Name:

Drawing No.:
**FD-3253V19
-kitchen**

Designed By:
Vincent

Designed Date:
2020-10-30

Audit by

Unit:
mm

Scale:

14/22

- = Adjustable shelf
P~ = Decorative panel
E = End panel
~F = Filler
HB = Headboard


Apt 5.06 Kitchen

Qty: 1 Set


Door color: BLC-08A pure white matt finish

Countertop: By others


Ceiling 2700mm
 Stone splash M48
 Miele

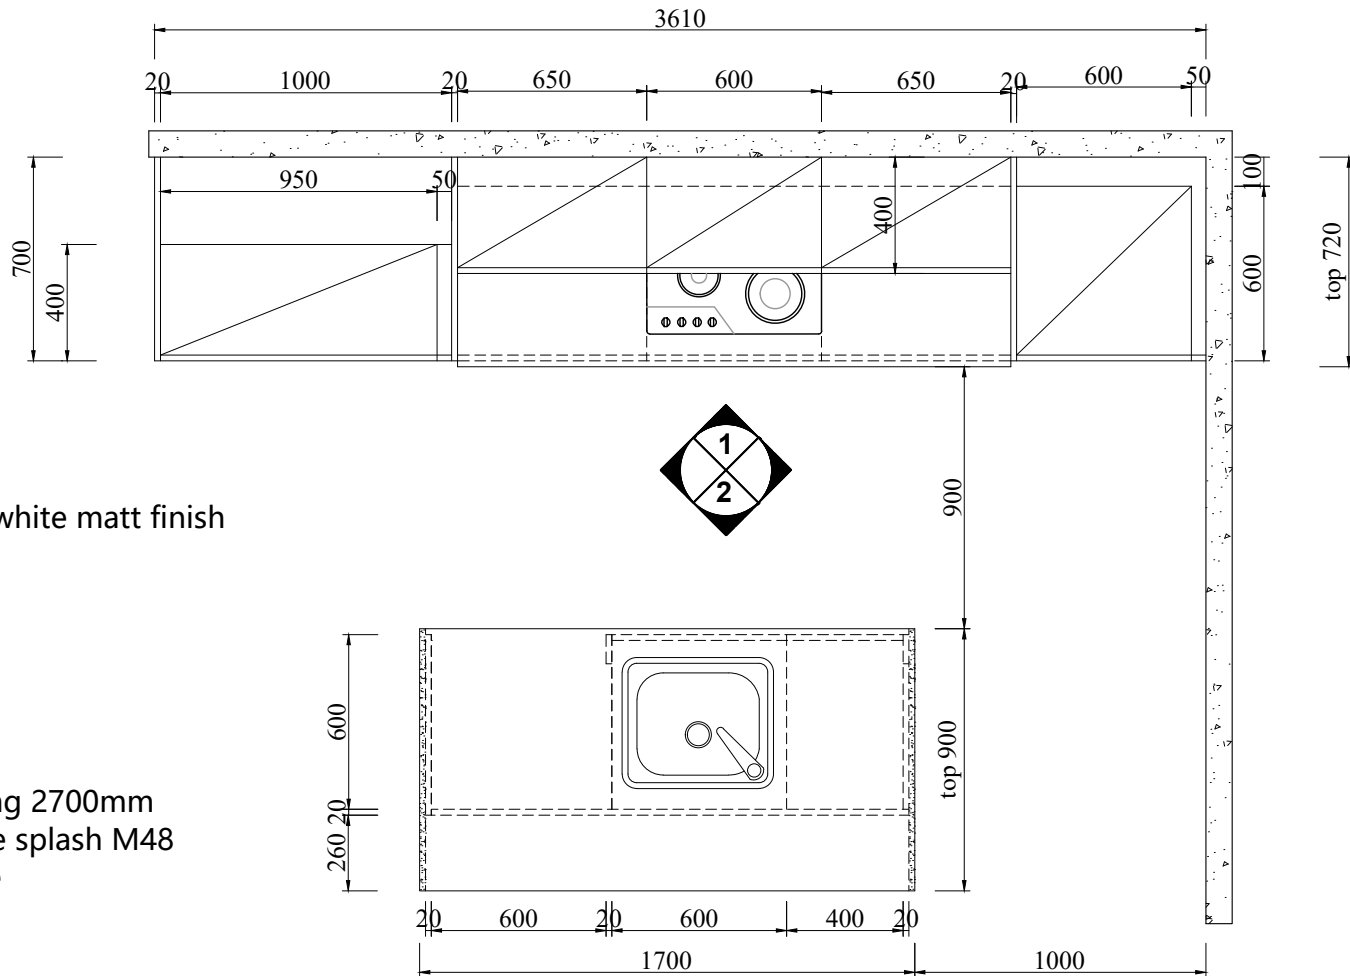


11 KITCHEN PLAN
 SCALE 1:30

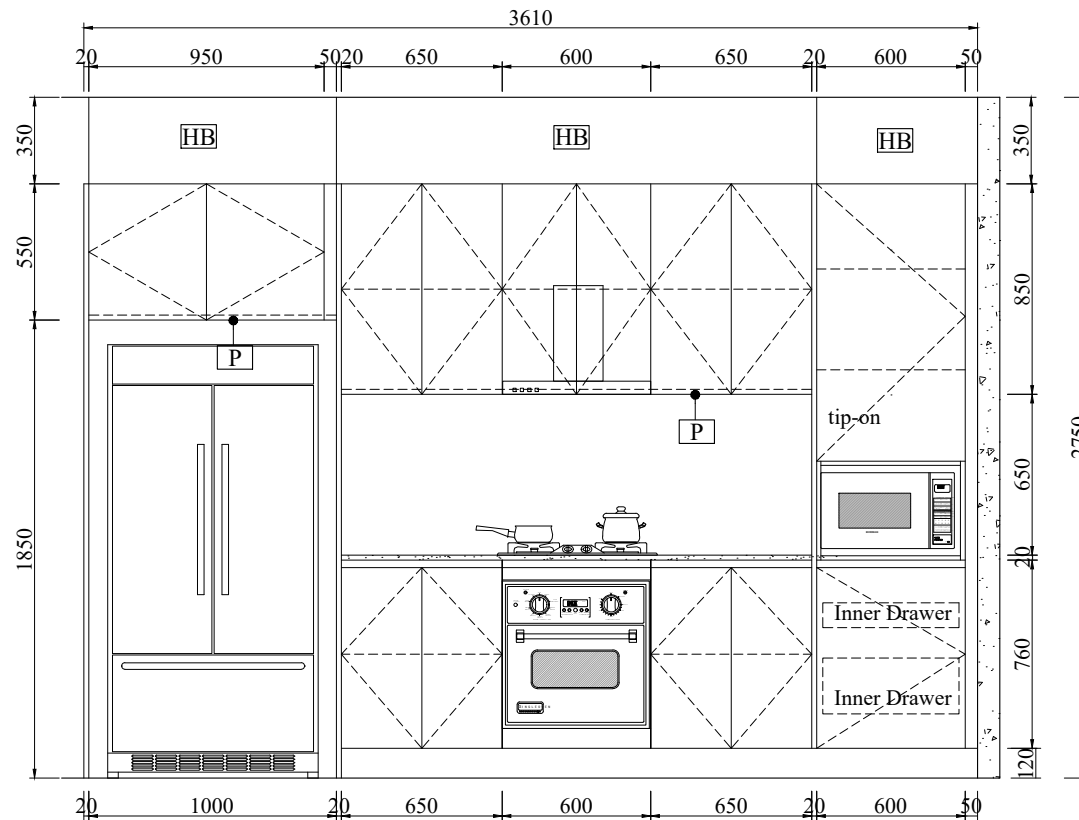

11 ELEVATION 1
SCALE 1:30

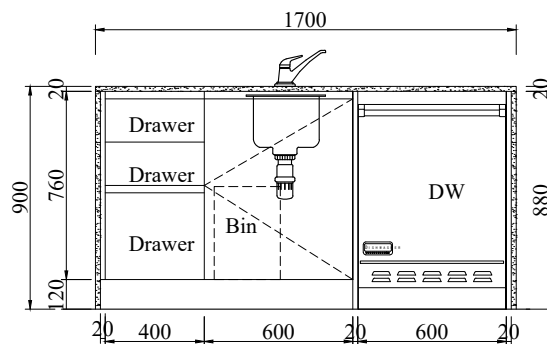

11 ELEVATION 2
SCALE 1:30

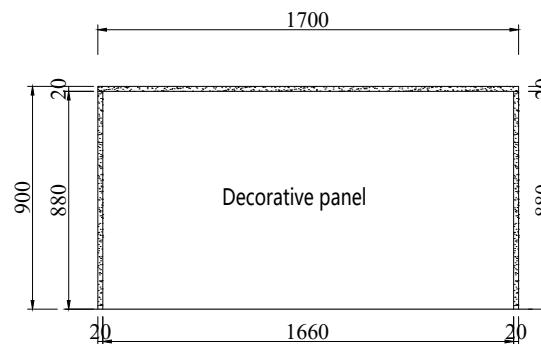

11 ELEVATION 3
SCALE 1:30

Ceiling 2700mm
Stone splash M48
Miele

**Hyde Park
Place
Order 3**

REV	DATE

BFP

**Apt 5.06
Kitchen**

Project Name:

Drawing No.:
**FD-3253V19
-kitchen**

Designed By:
Vincent


Designed Date:
2020-10-30

Audit by


Unit:
mm

Scale:

15/22

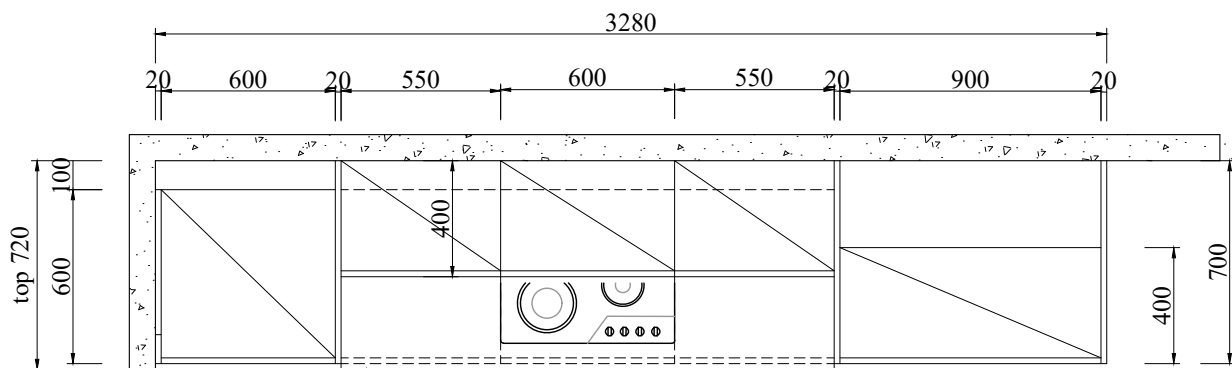

Ceiling 2400mm
Stone splash BG5010
SMEG

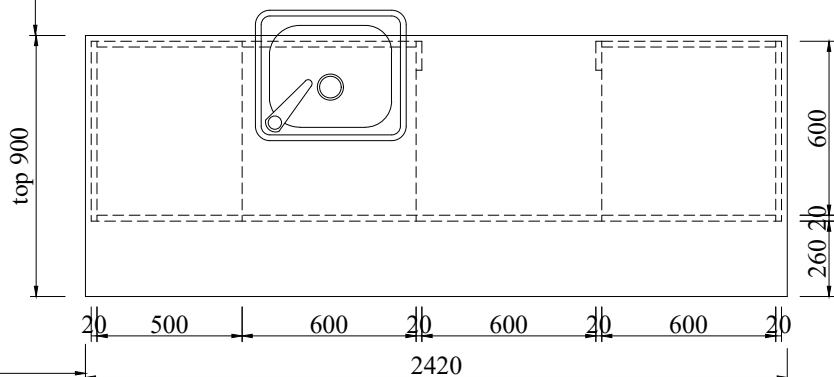

12 KITCHEN PLAN
SCALE 1:30

- = Adjustable shelf
- [P~] = Decorative panel
- [E] = End panel
- [~F] = Filler
- [HB] = Headboard

Apt 5.07 Kitchen

Qty: 1 Set
Door color: BLC-08A pure white high gloss
Countertop: Quartz BG5010

**Hyde Park
Place
Order 3**

REV	DATE

BFP

**Apt 5.07
Kitchen**

Project Name:

Drawing No.:
**FD-3253V19
-kitchen**

Designed By:
Vincent


Designed Date:
2020-10-30

Audit by

Unit:
mm


Scale:

16/22

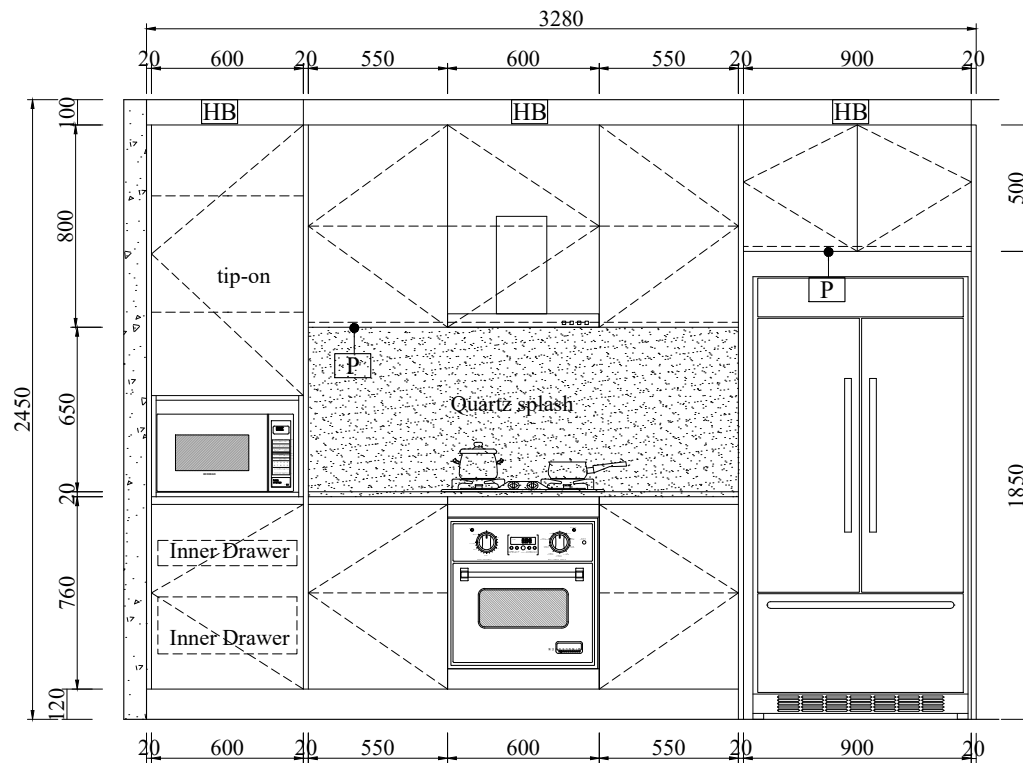


Ceiling 2400mm
Stone splash BG5010
SMEG

12 ELEVATION 1
SCALE 1:30

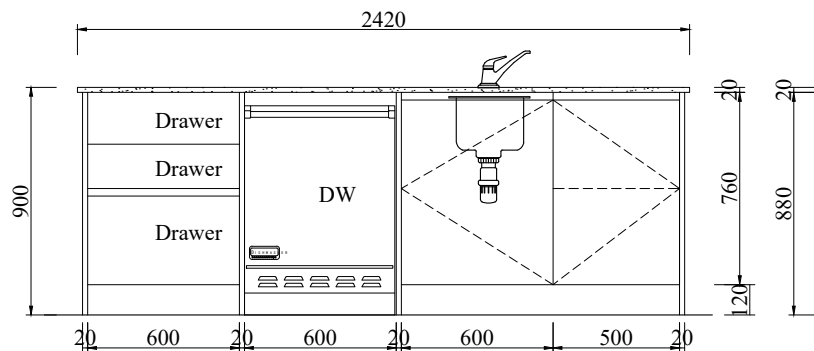

12 ELEVATION 2
SCALE 1:30

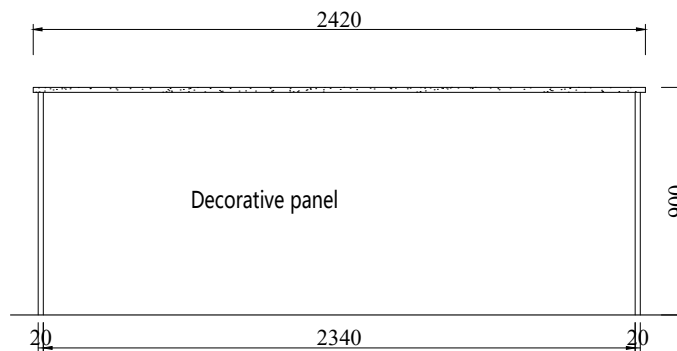

12 ELEVATION 3
SCALE 1:30

**Hyde Park
Place
Order 3**

REV	DATE

BFP

**Apt 5.07
Kitchen**

Project Name:

Drawing No.:
**FD-3253V19
-kitchen**

Designed By:
Vincent


Designed Date:
2020-10-30

Audit by


Unit:
mm

Scale:

17/22

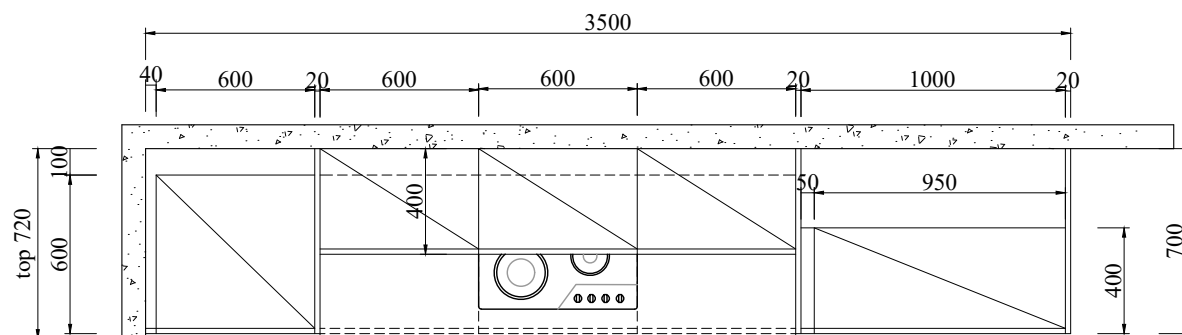

Ceiling 2700mm
Stone splash M48
Miele

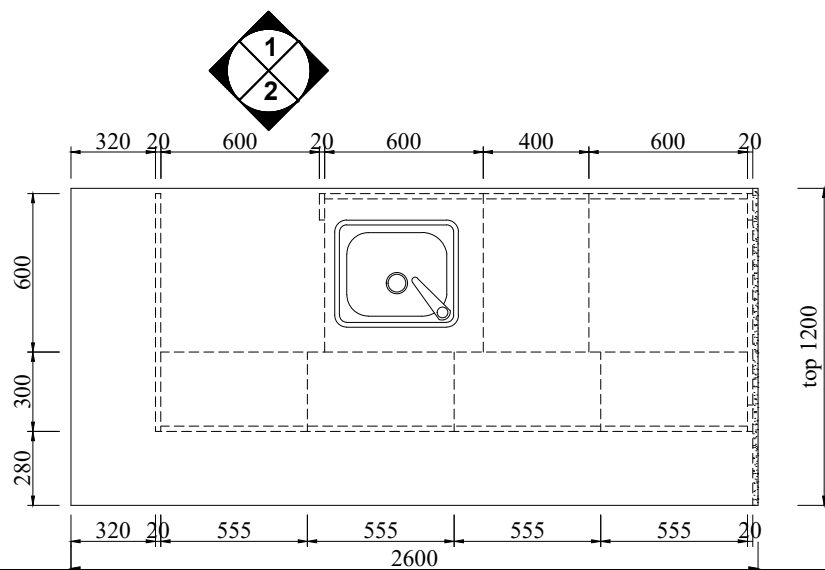

--- = Adjustable shelf
[P~] = Decorative panel
[E] = End panel
[~F] = Filler
[HB] = Headboard

Apt 5.08 Kitchen

Qty: 1 Set

Door color: BLC-08A pure white matt finish

Countertop: By others

Black handles 250mm 15 pcs 200mm 1 pcs

13 KITCHEN PLAN
SCALE 1:30

**Hyde Park
Place
Order 3**

REV	DATE

BFP

**Apt 5.08
Kitchen**

Project Name:

Drawing No.:
**FD-3253V19
-kitchen**

Designed By:
Vincent


Designed Date:
2020-10-30

Audit by


Unit:
mm

Scale:


18/22

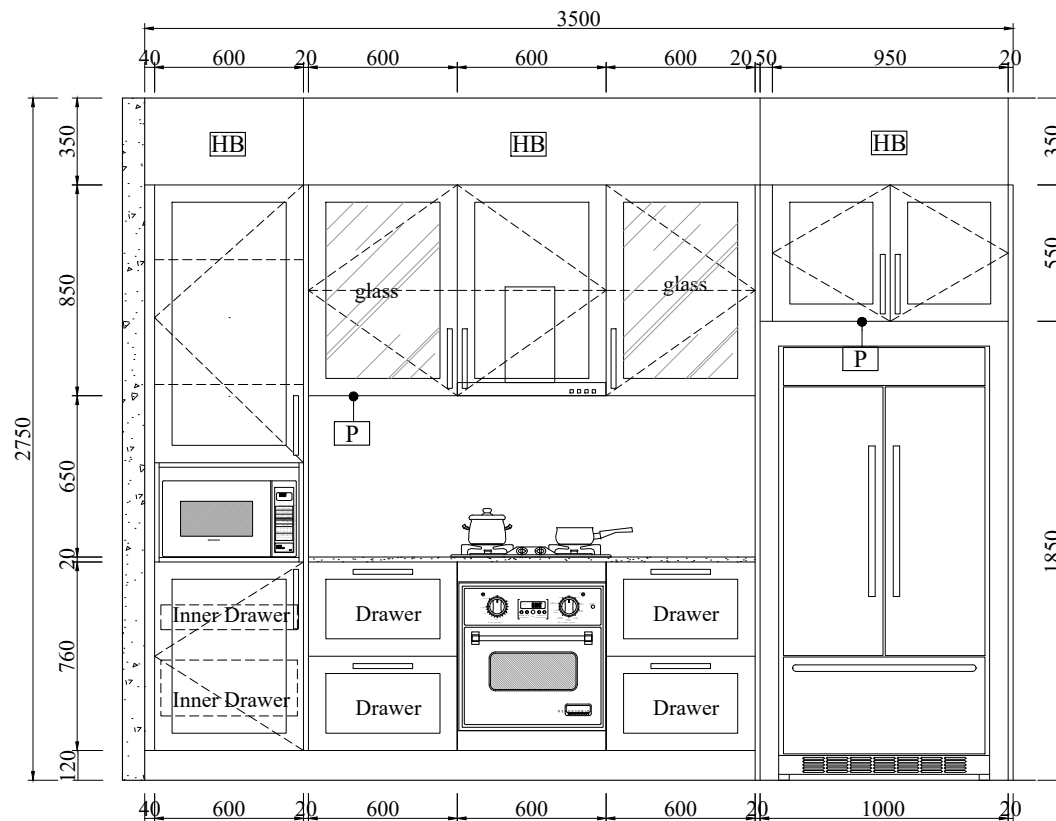

13 ELEVATION 1
SCALE 1:30

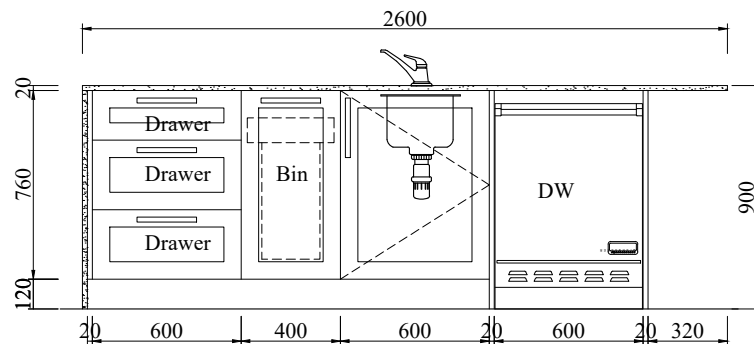

13 ELEVATION 2
SCALE 1:30

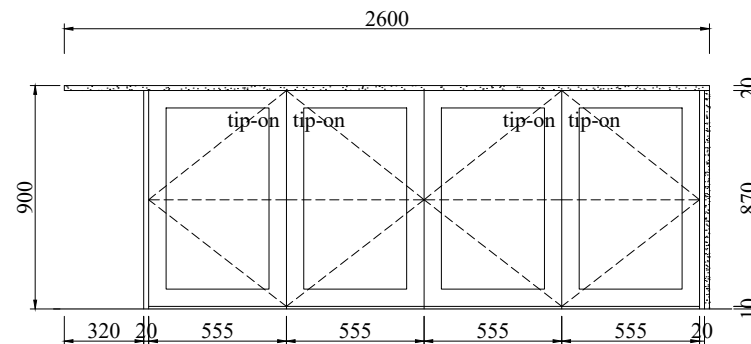

13 ELEVATION 3
SCALE 1:30

Ceiling 2700mm
Stone splash M48
Miele

**Hyde Park
Place
Order 3**

REV	DATE

BFP

**Apt 5.08
Kitchen**

Project Name:

Drawing No.:
**FD-3253V19
-kitchen**

Designed By:
Vincent

Designed Date:
2020-10-30

Audit by

Unit:
mm

Scale:

19/22

Hyde Park Place Order 3

REV	DATE

BFP

Apt 5.12 Kitchen

Project Name:

Drawing No.:
FD-3253V19
-kitchen

Designed By:
Vincent

Designed Date:
2020-10-30

Audit by

Unit:
mm

Scale:


20/22

==== = Adjustable shelf
P~ = Decorative panel
E = End panel
~F = Filler
HB = Headboard

Apt 5.12 Kitchen

Qty: 1 Set


Door color: BLC-08A pure white matt finish

 :Aged ash #8844-17
Countertop: By others


Ceiling 2700mm
Stone splash M48
SMEG



14 KITCHEN PLAN
SCALE 1:30

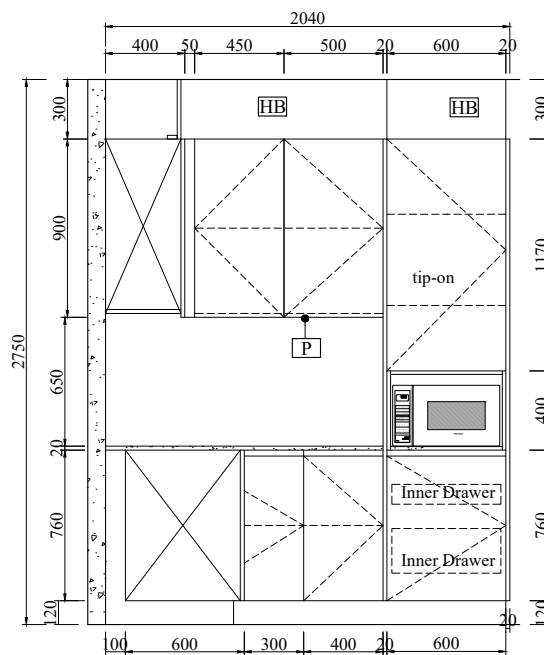

14 ELEVATION 1
SCALE 1:30

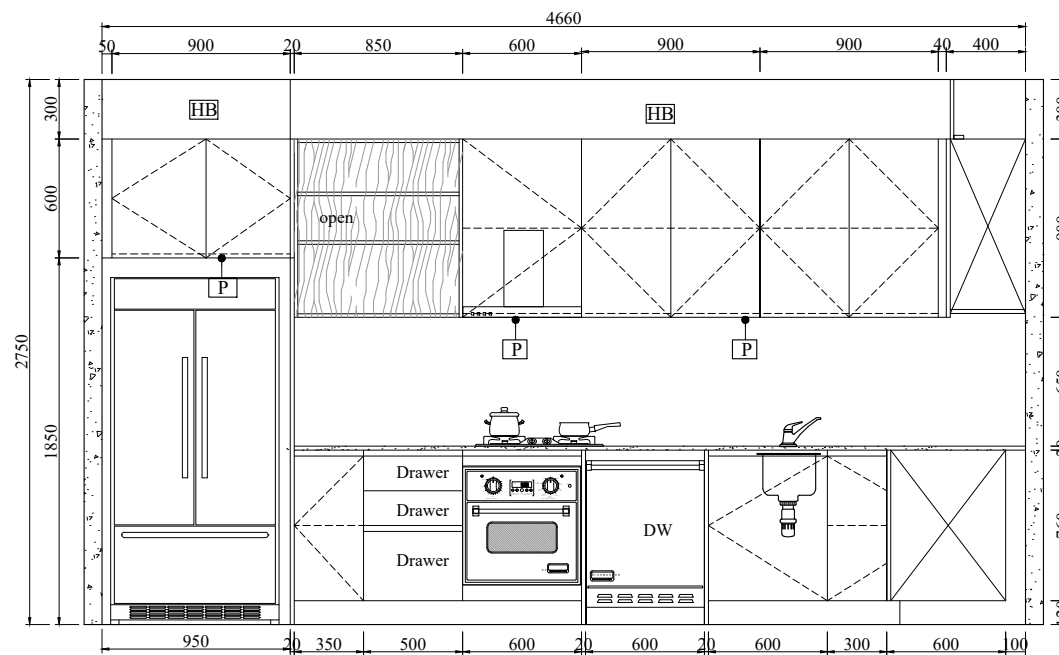

14 ELEVATION 2
SCALE 1:30

**Hyde Park
Place
Order 3**

REV	DATE

BFP

**Apt 3.08&4.08
Kitchen**

Project Name:

Drawing No.:
**FD-3253V19
-kitchen**

Designed By:
Vincent


Designed Date:
2020-10-30

Audit by

Unit:
mm

Scale:

21/22

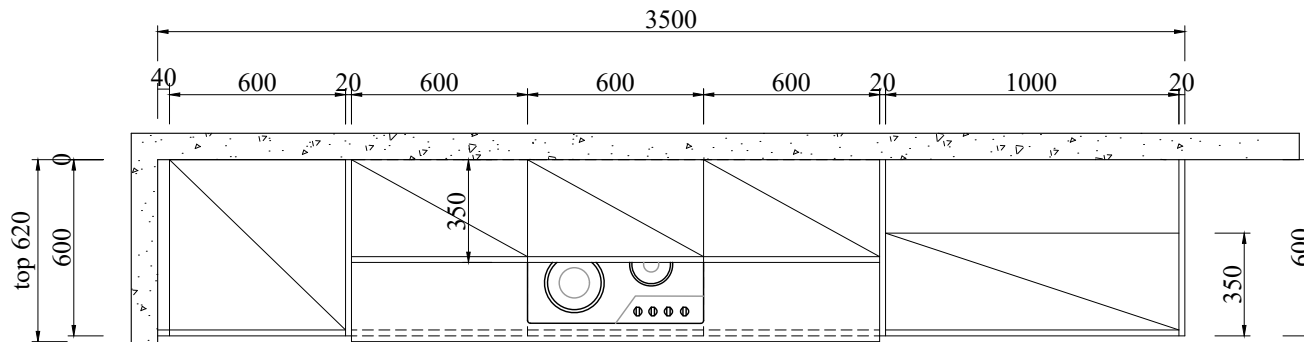

Ceiling 2700mm
Stone splash BS2001
SMEG



===== Adjustable shelf

P~ = Decorative panel

E = End panel

~F = Filler


HB = Headboard

Apt 3.08&4.08 Kitchen

Qty: 2 Sets


Door color: BLC-08A pure white matt finish

Countertop: Quartz BS2001

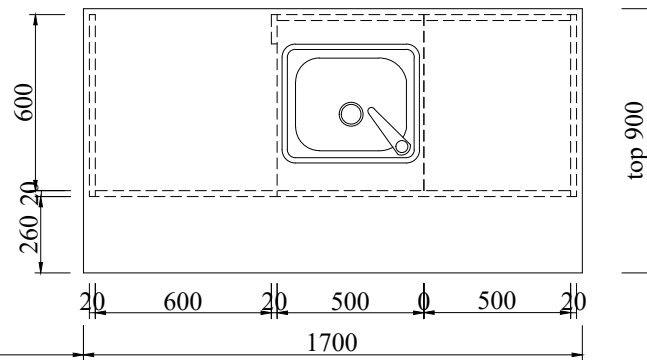


15 KITCHEN PLAN
SCALE 1:30



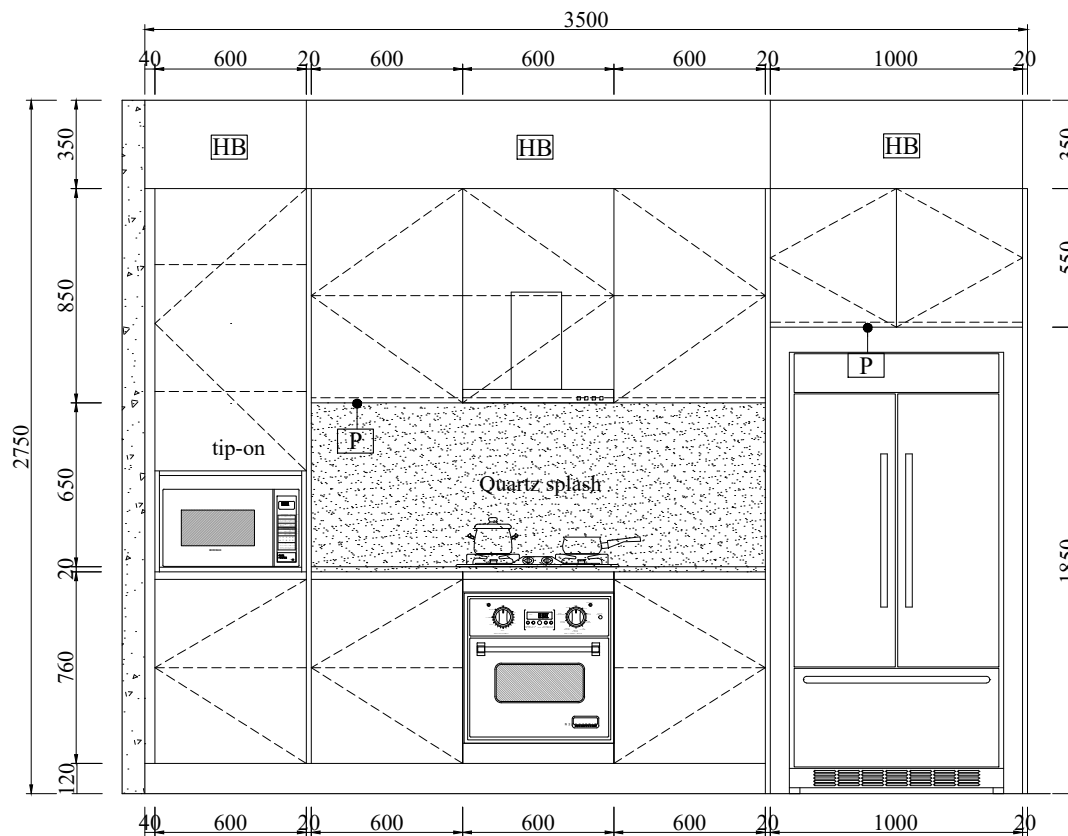


Ceiling 2700mm
Stone splash BS2001
SMEG

15 ELEVATION 1
SCALE 1:30

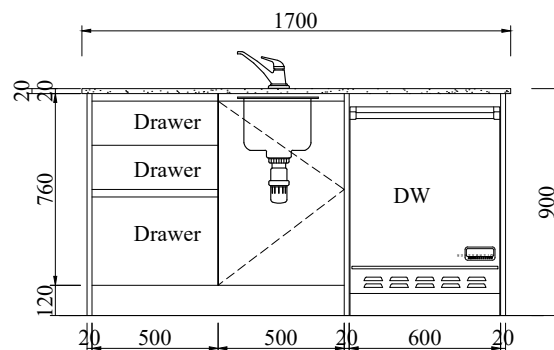

15 ELEVATION 2
SCALE 1:30

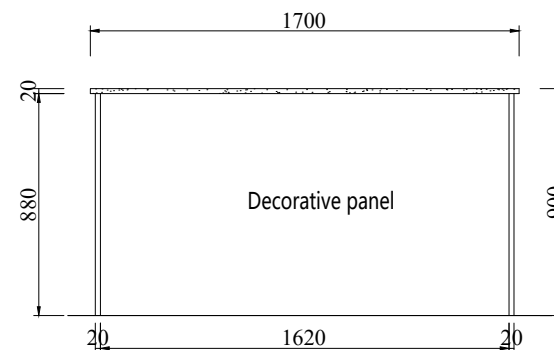

15 ELEVATION 3
SCALE 1:30

**Hyde Park
Place
Order 3**

REV	DATE

BFP

**Apt 3.08&4.08
Kitchen**

Project Name:

Drawing No.:
**FD-3253V19
-kitchen**

Designed By:
Vincent

Designed Date:
2020-10-30

Audit by

Unit:
mm

Scale:

22/22