


Ceiling 3000mm
Stone splash M48

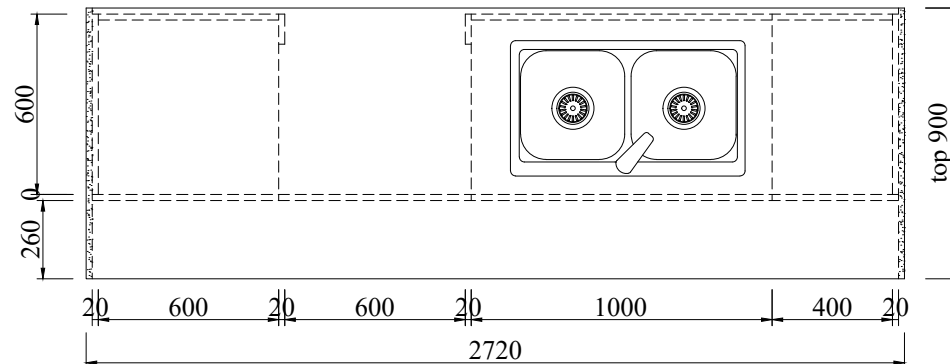

===== Adjustable shelf

P~ = Decorative panel

E = End panel

~F = Filler

HB = Headboard

Apt 6.01 Kitchen

Qty: 1 Set

Door color: BLC-08A matt white

Countertop: By others

Chrome handles

**Hyde Park
Place
Order 4**

REV	DATE

BFP

**Apt 6.01
Kitchen**

Project Name:

Drawing No.:

FD-3253V22

Designed By:

Vincent

Designed Date:

2020-11-26

Audit by


Unit:

mm


Scale:

1/44


1 KITCHEN PLAN
SCALE 1:30

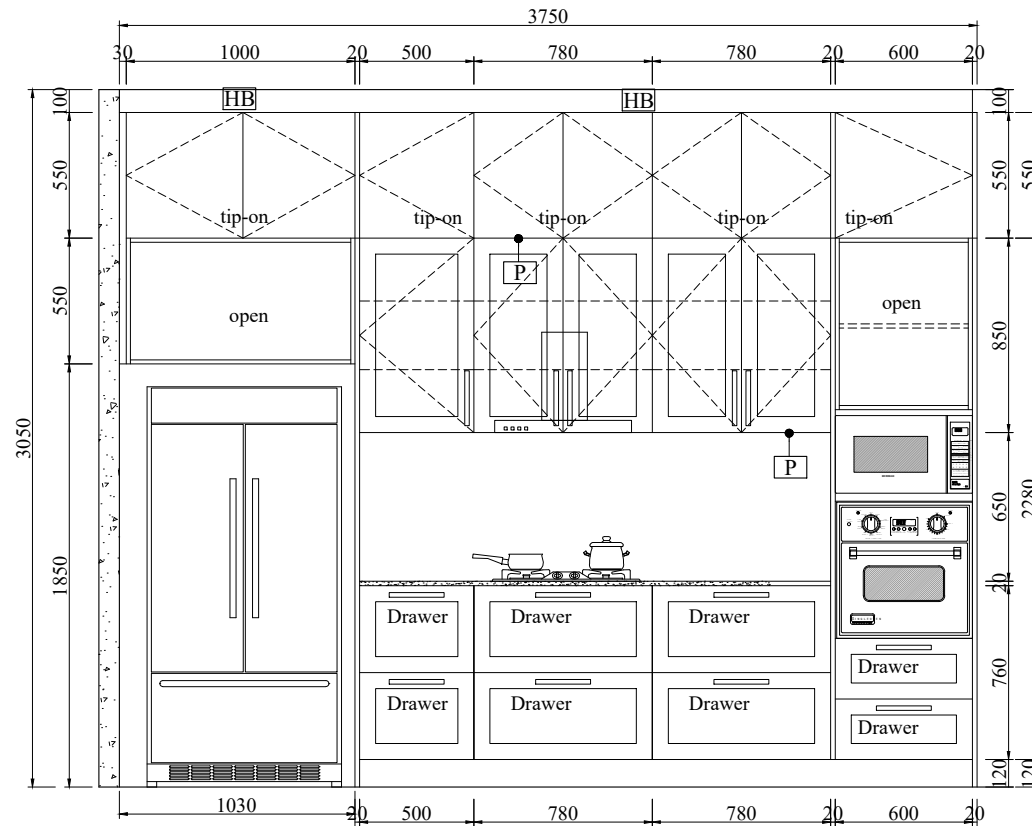


1 ELEVATION 1
SCALE 1:30

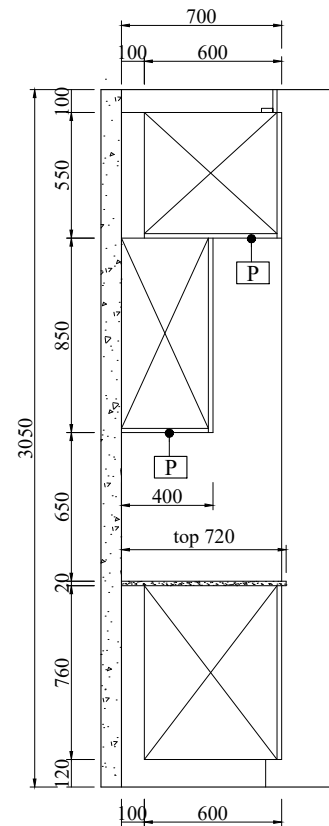

1 SECTION
SCALE 1:30

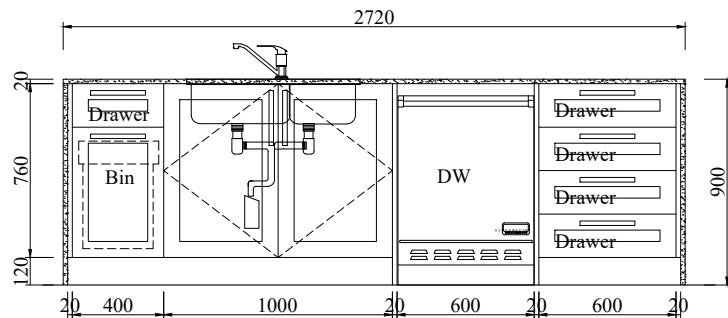

1 ELEVATION 2
SCALE 1:30

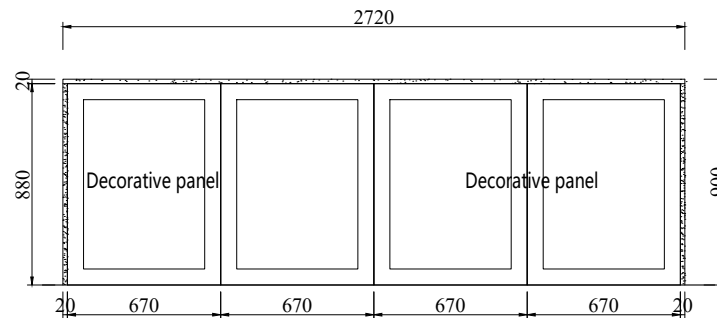

1 ELEVATION 3
SCALE 1:30

**Hyde Park
Place
Order 4**

REV	DATE

BFP

**Apt 6.01
Kitchen**

Project Name:

Drawing No.:
FD-3253V22


Designed By:
Vincent

Designed Date:
2020-11-26


Audit by

Unit:
mm


Scale:

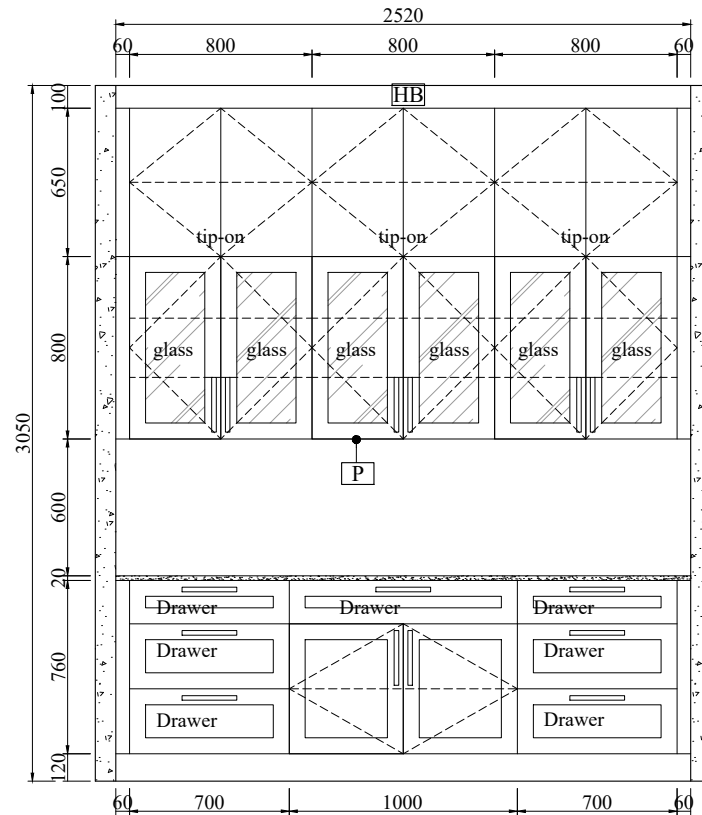

2 ELEVATION
SCALE 1:30

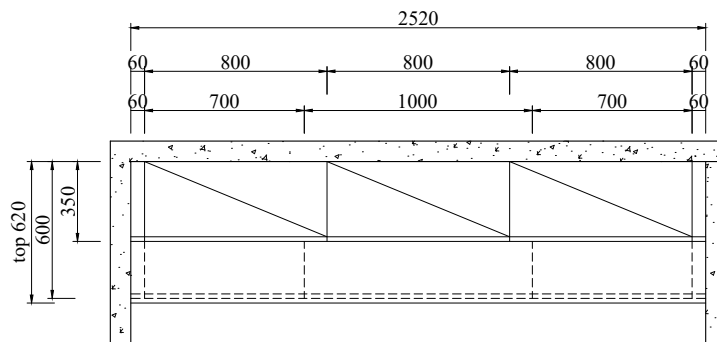

2 PLAN
SCALE 1:30

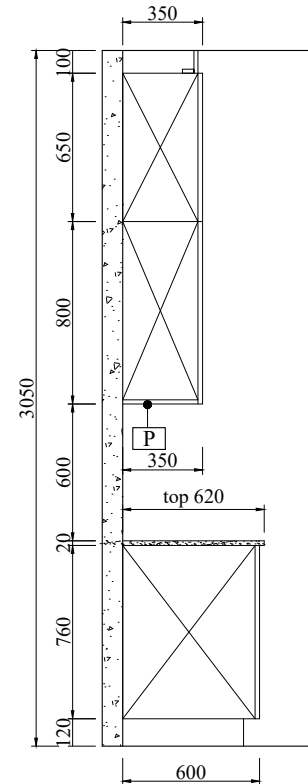

2 SECTION
SCALE 1:30

==== = Adjustable shelf
P~ = Decorative panel
Ceiling 3000mm

E = End panel

~F = Filler

HB = Headboard

Apt 6.01 Dinning room buffet

Qty: 1 Set

Door color: BLC-08A matt white

Countertop: M48 By others

Chrome handles

**Hyde Park
Place
Order 4**

REV	DATE

BFP

**Apt 6.01
Dinning room
buffet**

Project Name:

Drawing No.:

FD-3253V22

Designed By:

Vincent

Designed Date:

2020-11-26


Audit by

Unit:

mm

Scale:

3/44

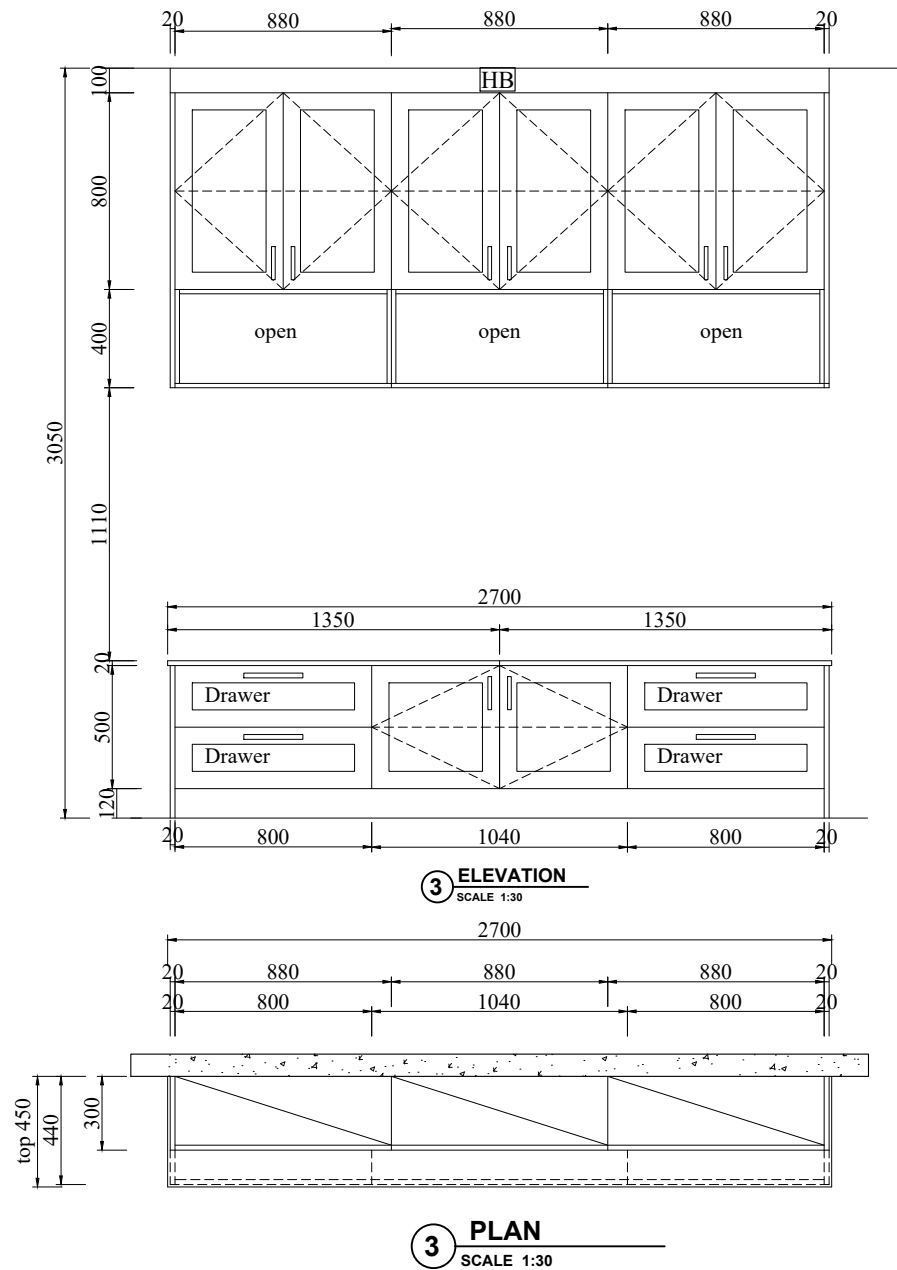

==== = Adjustable shelf

[P~] = Decorative panel

[E] = End panel

[~F] = Filler

[HB] = Headboard

Apt 6.01 Living room Entertainment

Qty: 1 Set

Door color: BLC-08A matt white

Chrome handles

**Hyde Park
Place
Order 4**

REV	DATE

BFP

**Apt 6.01
Living room
Entertainment**

Project Name:

Drawing No.:

FD-3253V22

Designed By:

Vincent

Designed Date:

2020-11-26

Audit by

Unit:

mm

Scale:

4/44

**Hyde Park
Place
Order 4**

REV	DATE

BFP

**Apt 6.01
Butlers pantry**

Project Name:

Drawing No.:

FD-3253V22

Designed By:

Vincent

Designed Date:

2020-11-26

Audit by

Unit:

mm

Scale:

5/44

==== = Adjustable shelf

[P] = Decorative panel

[E] = End panel

[~F] = Filler

[HB] = Headboard

Apt 6.01 Butlers pantry



Qty: 1 Set

Door color: BLC-08A matt white

Countertop: M48 By others

Chrome handles

Ceiling 2700mm

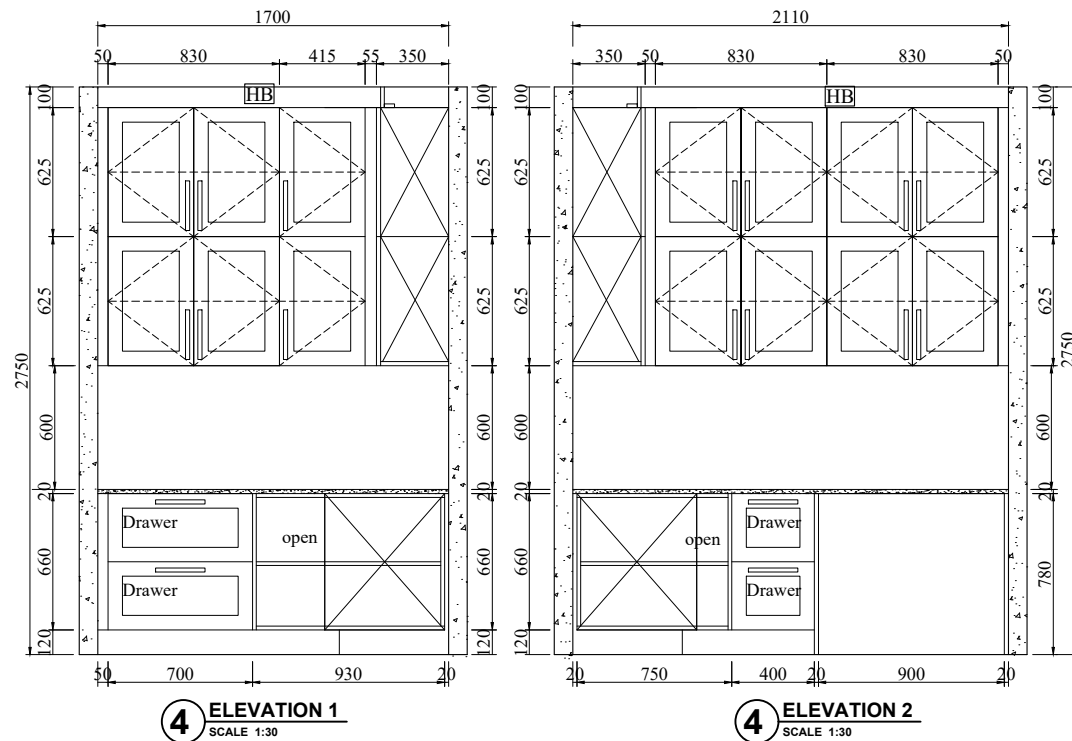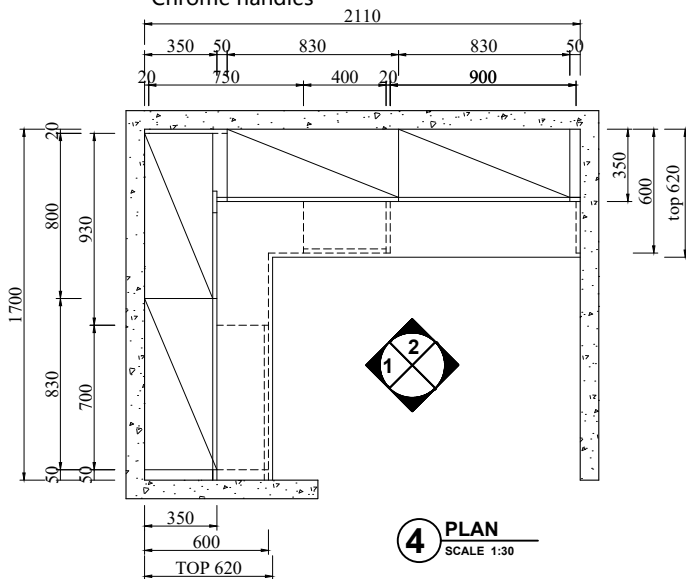

**Hyde Park
Place
Order 4**

REV	DATE

BFP

**Apt 6.01
Laundry**

Project Name:

Drawing No.:

FD-3253V22

Designed By:

Vincent

Designed Date:

2020-11-26

Audit by

Unit:

mm


Scale:

6/44


==== = Adjustable shelf
 [P] = Decorative panel
 [E] = End panel
 [F] = Filler
 [HB] = Headboard

Qty: 1 Set
 Door color: BLC-08A matt white
 Countertop: BS2001
 Chrome handles


Apt 6.01 Laundry

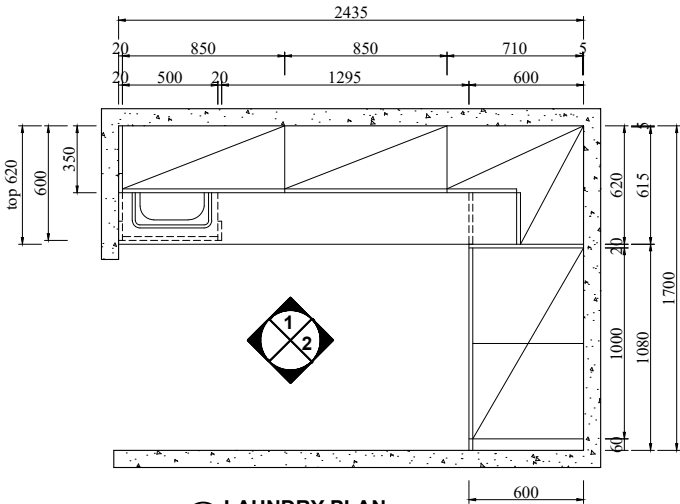

5 LAUNDRY PLAN
SCALE 1:30

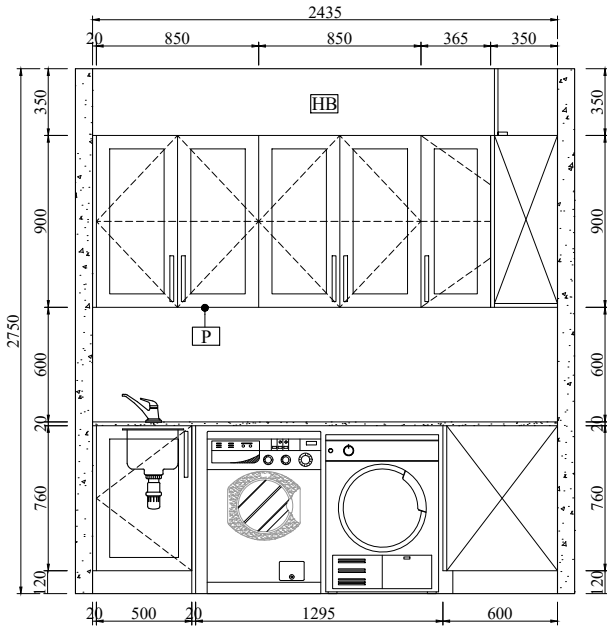

5 ELEVATION 1
SCALE 1:30

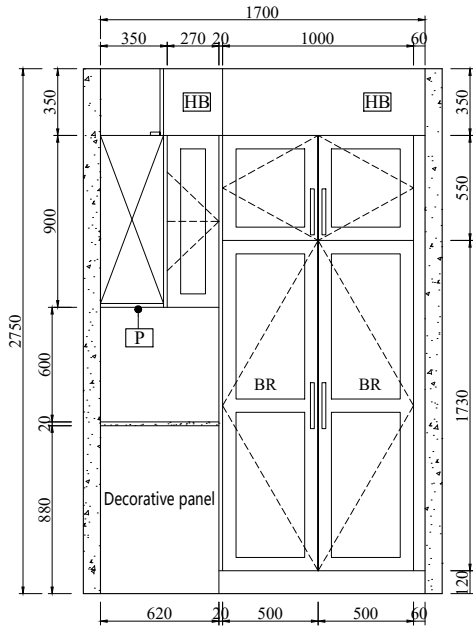

5 ELEVATION 2
SCALE 1:30

Hyde Park Place Order 4

REV	DATE

BFP

Apt 6.01 master
bed Robe 1

Project Name:

Drawing No.:

FD-3253V22

Designed By:

Vincent

Designed Date:

2020-11-26


Audit by

Unit:


mm

Scale:


7/44

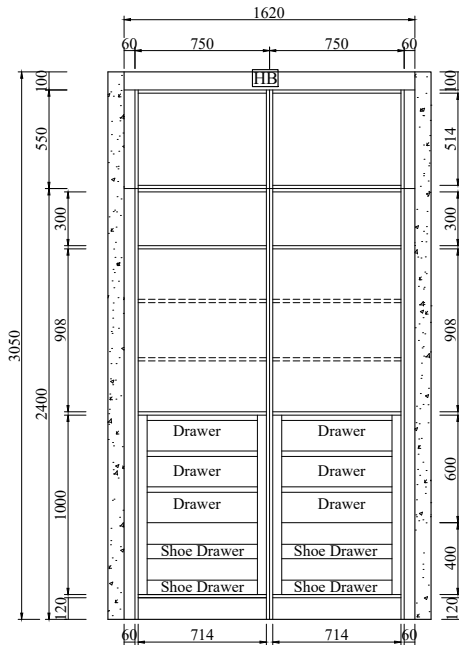

6 STRUCTURE 1
SCALE 1:30

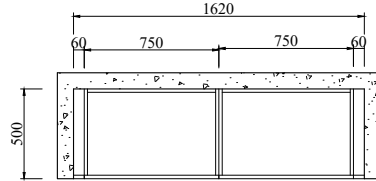

6 ROBE PLAN 1
SCALE 1:30

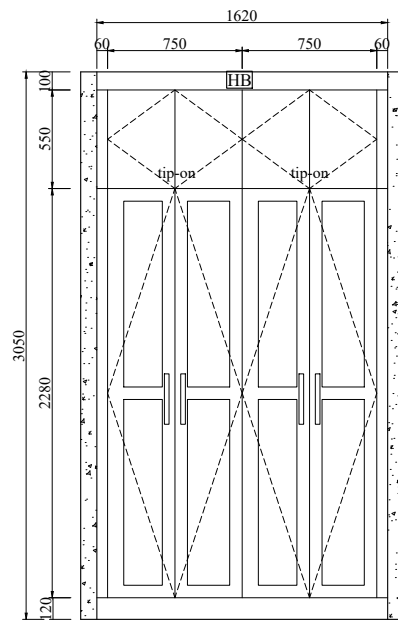


6 ELEVATION 1
SCALE 1:30

- ==== Adjustable shelf
- [P~] Decorative panel
- [E] End panel
- [~F] Filler
- [HB] Headboard


Apt 6.01 master bed Robe 1

Qty: 1 Set


Door color: BLC-08A matt white
Chrome handles

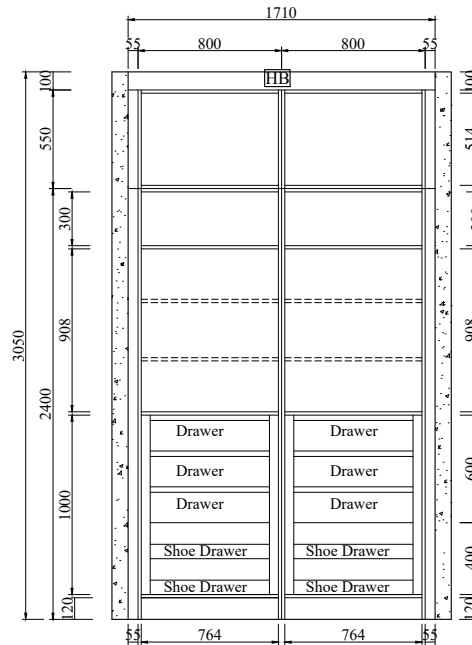

6 STRUCTURE 2
SCALE 1:30

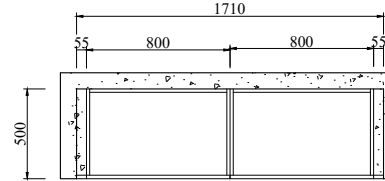

6 ROBE PLAN 2
SCALE 1:30

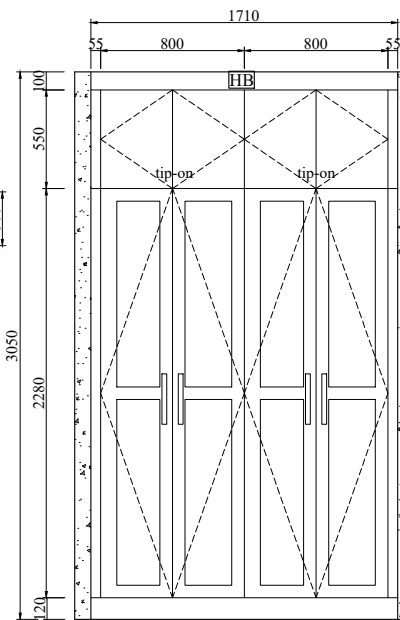

6 ELEVATION 2
SCALE 1:30

Hyde Park Place Order 4

REV	DATE

BFP

Apt 6.01 master
bed Robe 2

Project Name:

Drawing No.:

FD-3253V22

Designed By:

Vincent

Designed Date:

2020-11-26




Audit by

Unit:


mm

Scale:


8/44

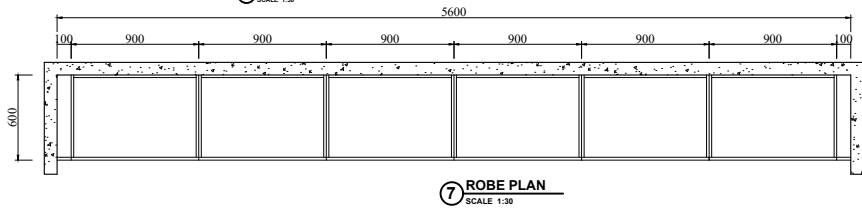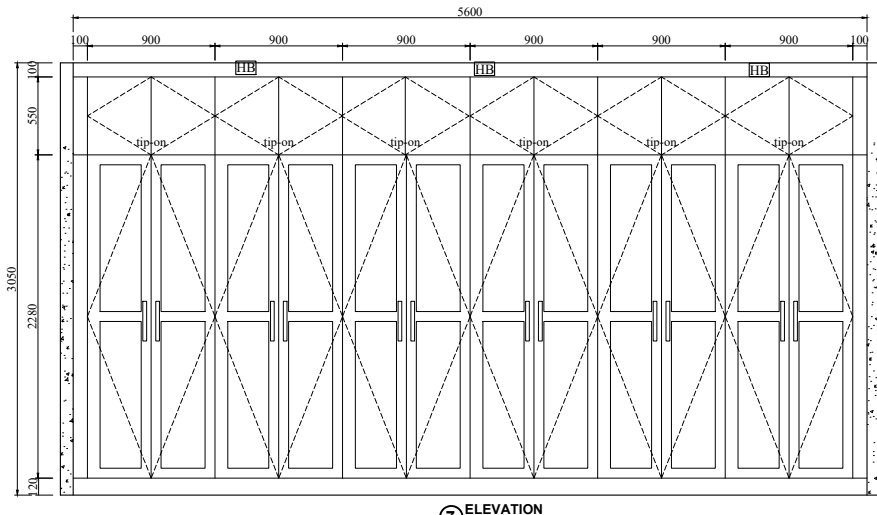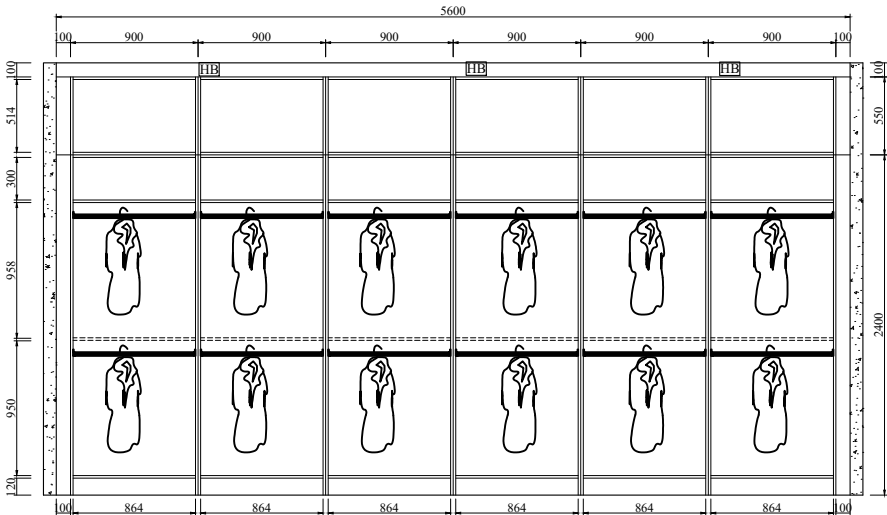


==== = Adjustable shelf
P = Decorative panel
E = End panel
F = Filler
H1B = Headboard
Apt 6.01 master bed Robe 2
Qty: 1 Set
Door color: BLC-08A matt white
Chrome handles

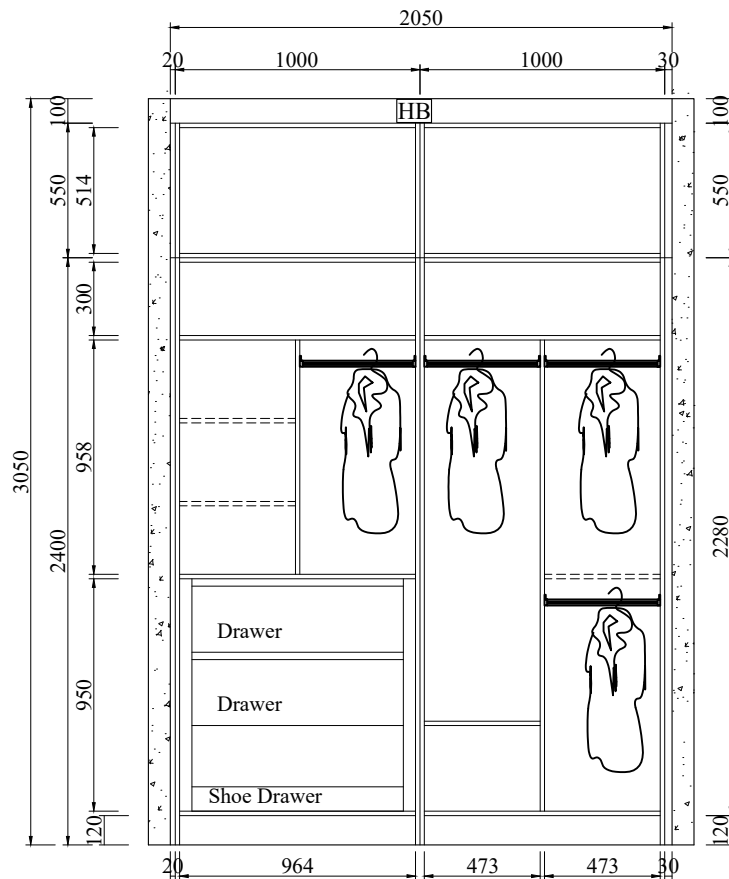

8 STRUCTURE
SCALE 1:30

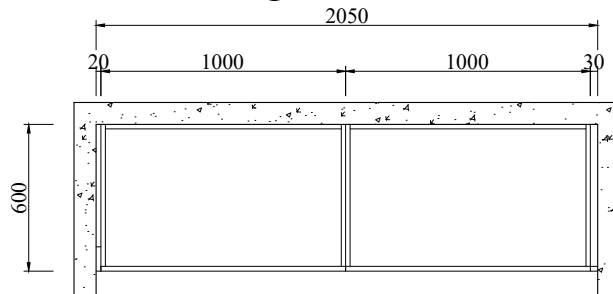

8 ROBE PLAN
SCALE 1:30

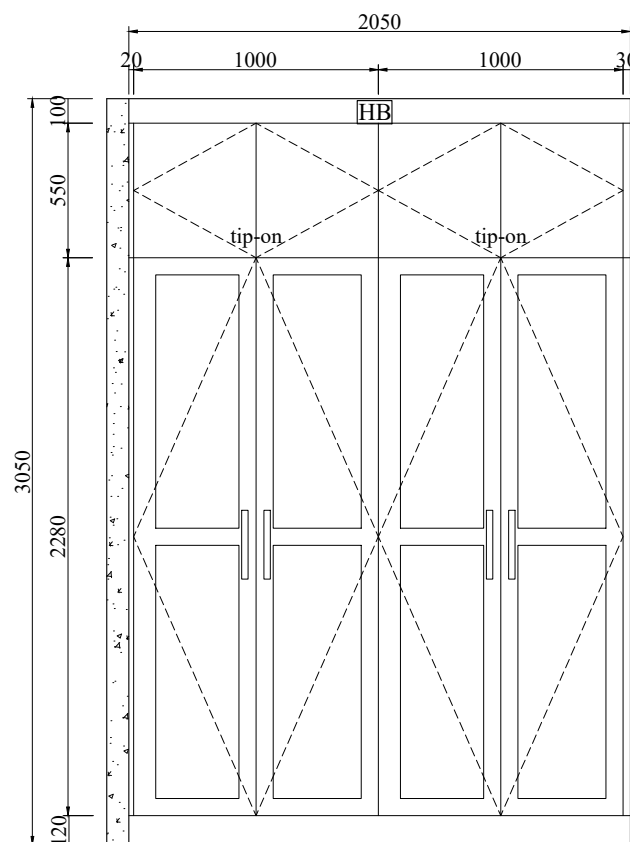

8 ELEVATION
SCALE 1:30

- ==== = Adjustable shelf
- [P~] = Decorative panel
- [E] = End panel
- [~F] = Filler
- [HB] = Headboard

Apt 6.01 bed 2 Robe

Qty: 1 Set

Door color: BLC-08A matt white

Chrome handles

**Hyde Park
Place
Order 4**

REV	DATE

BFP

**Apt 6.01 bed 2
Robe**

Project Name:

Drawing No.:

FD-3253V22

Designed By:

Vincent

Designed Date:

2020-11-26


Audit by

Unit:


mm

Scale:


9/44

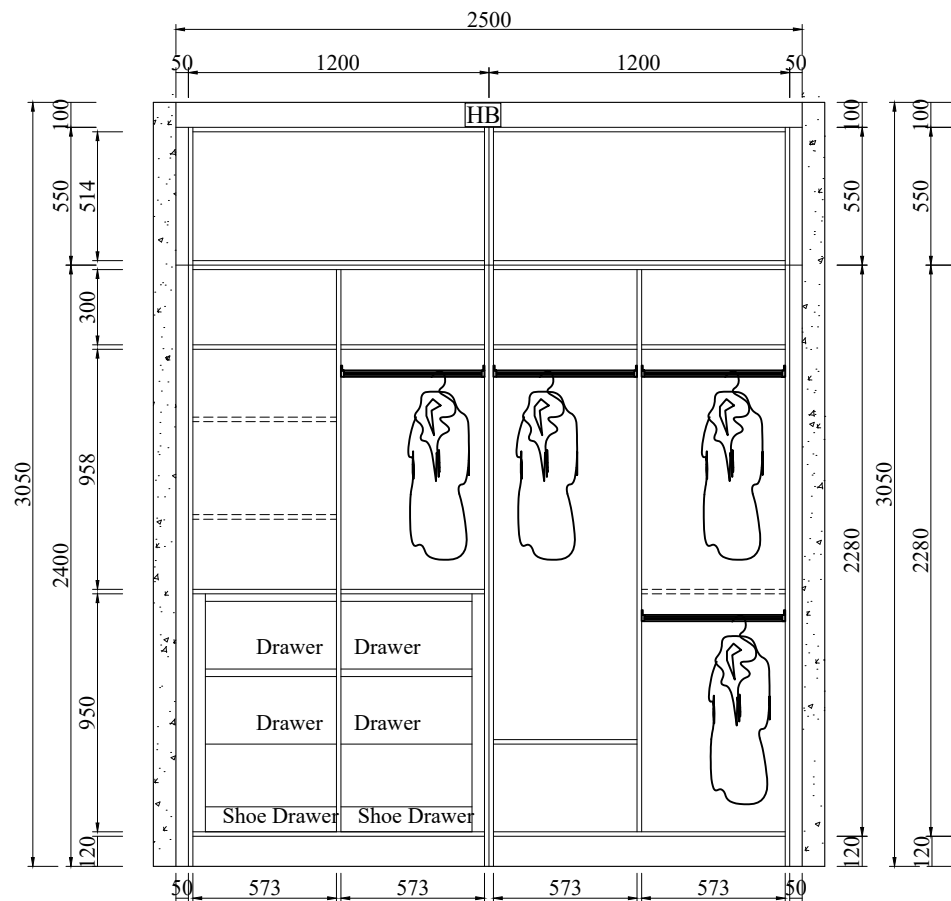

9 STRUCTURE
SCALE 1:30
2500

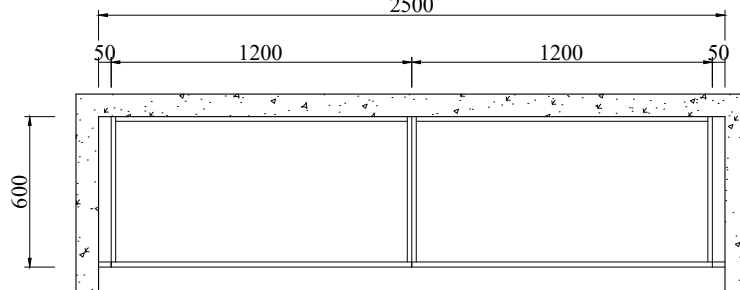

9 ROBE PLAN
SCALE 1:30

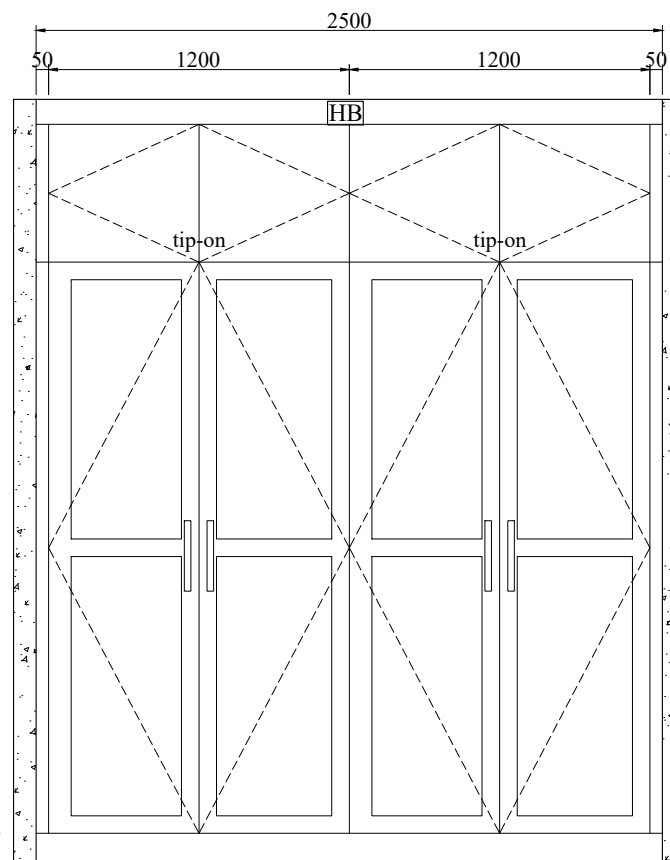

9 ELEVATION
SCALE 1:30

- ==== = Adjustable shelf
- [P~] = Decorative panel
- [E] = End panel
- [~F] = Filler
- [HB] = Headboard

Apt 6.01 bed 3 Robe

Qty: 1 Set

Door color: BLC-08A matt white

Chrome handles

**Hyde Park
Place
Order 4**

REV	DATE

BFP

**Apt 6.01 bed 3
Robe**

Project Name:

Drawing No.:

FD-3253V22

Designed By:

Vincent

Designed Date:

2020-11-26

Audit by

Unit:

mm

Scale:

10/44

**Hyde Park
Place
Order 4**

REV	DATE

BFP

**Apt 6.01
Bathroom**

Project Name:

Drawing No.:

FD-3253V22

Designed By:

Vincent

Designed Date:

2020-11-26


Audit by

Unit:


mm

Scale:

11/44

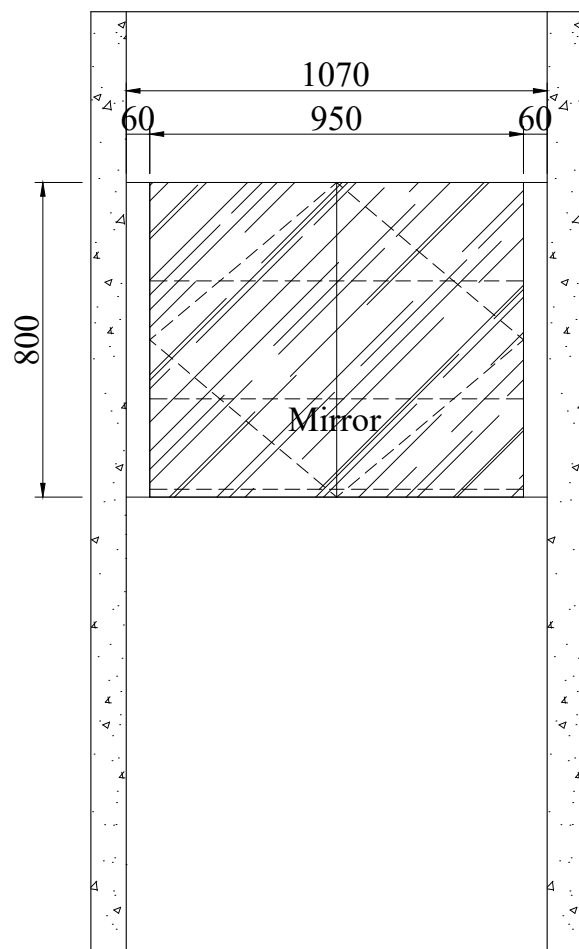

10 ELEVATION
SCALE 1:30

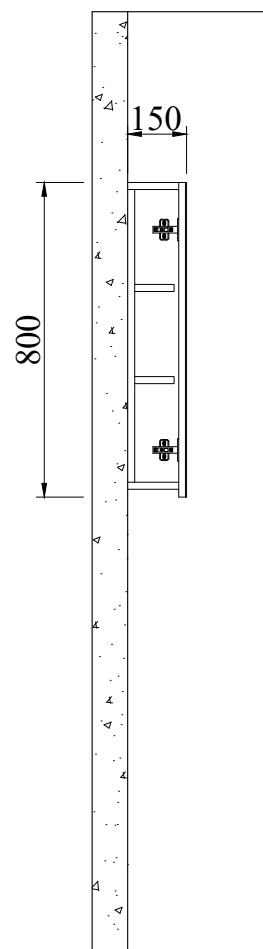

10 SECTION
SCALE 1:30

===== = Adjustable shelf

P~ = Decorative panel

E = End panel

~F = Filler

HB = Headboard

Apt 6.01 Bathroom

Qty: 1 Set

Door color: BLC-08A matt white

**Hyde Park
Place
Order 4**

REV	DATE

BFP

**Apt 6.01
Ensuite**

Project Name:

Drawing No.:

FD-3253V22

Designed By:

Vincent

Designed Date:

2020-11-26


Audit by

Unit:


mm

Scale:

12/44

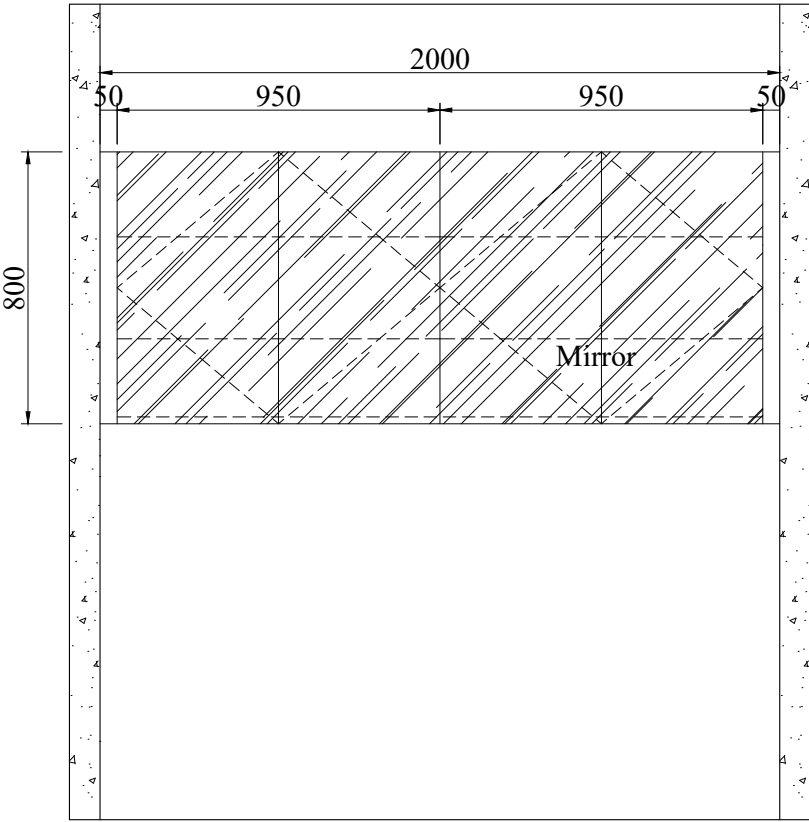

11 ELEVATION
SCALE 1:30

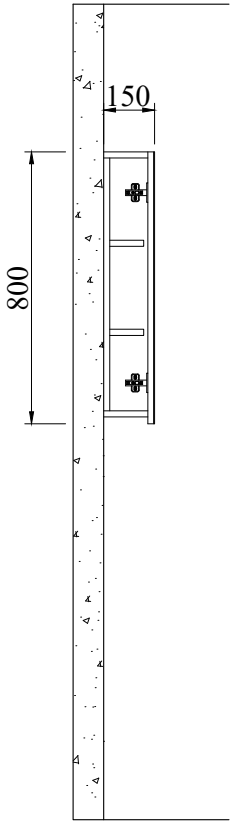

11 SECTION
SCALE 1:30

===== = Adjustable shelf

P~ = Decorative panel

E = End panel

~F = Filler

HB = Headboard

Apt 6.01 Ensuite

Qty: 1 Set

Door color: BLC-08A matt white

**Hyde Park
Place
Order 4**

REV	DATE

BFP

**Apt 6.02
Kitchen**

Project Name:

Drawing No.:
FD-3253V22

Designed By:
Vincent


Designed Date:
2020-11-26

Audit by

Unit:
mm

Scale:


13/44

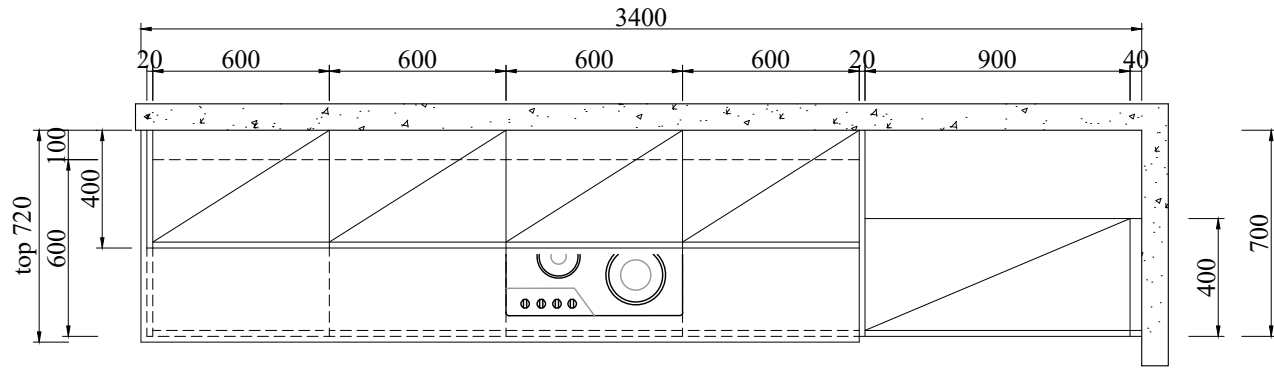

- = Adjustable shelf
- P~ = Decorative panel
- E = End panel
- ~F = Filler
- HB = Headboard

Apt 6.02 Kitchen

Qty: 1 Set
Door color: BLC-08A matt white
Countertop: BS2001

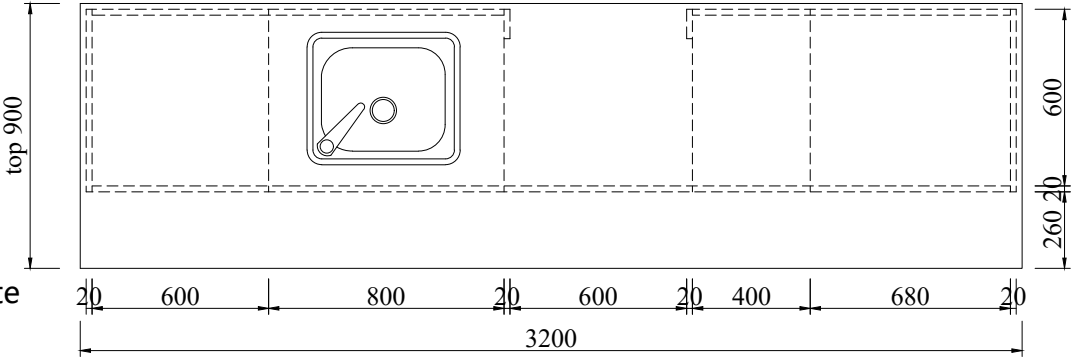

12 KITCHEN PLAN
SCALE 1:30

**Hyde Park
Place
Order 4**

REV	DATE

BFP

**Apt 6.02
Kitchen**

Project Name:

Drawing No.:

FD-3253V22

Designed By:

Vincent

Designed Date:

2020-11-26


Audit by

Unit:


mm

Scale:


14/44

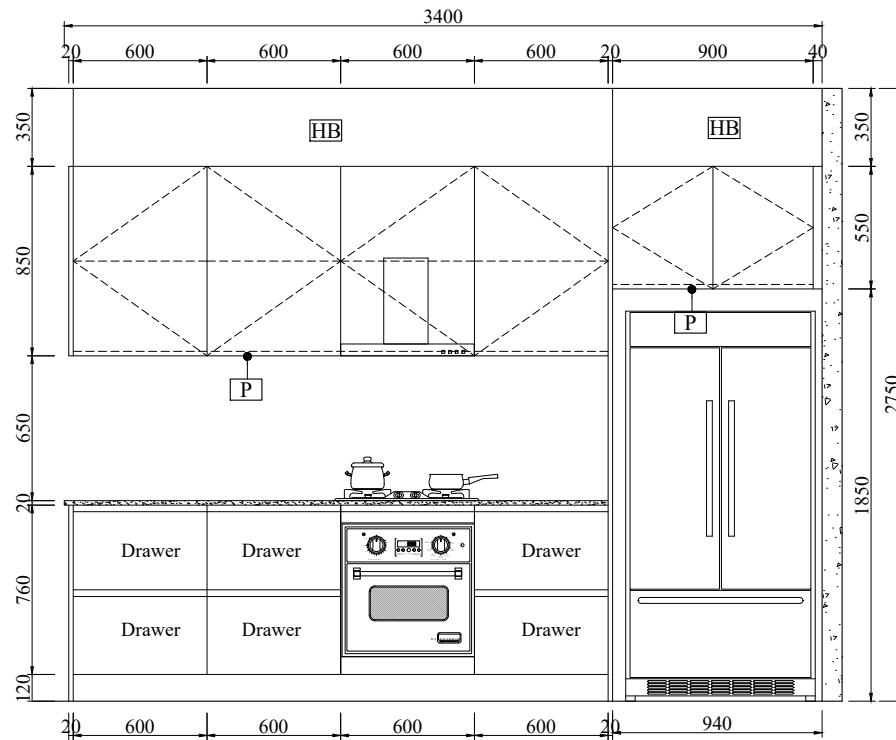



12 ELEVATION 1
SCALE 1:30

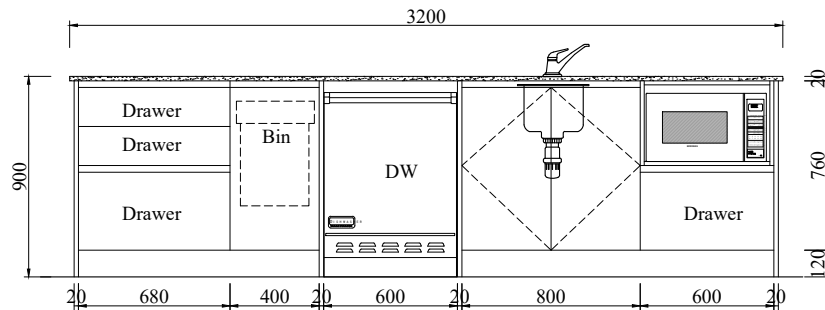

12 ELEVATION 2
SCALE 1:30

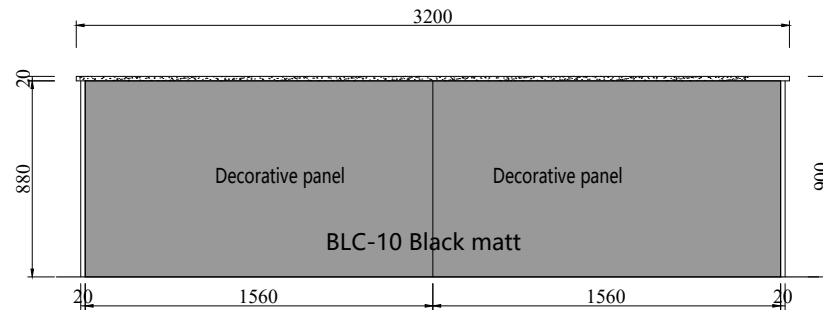

12 ELEVATION 3
SCALE 1:30

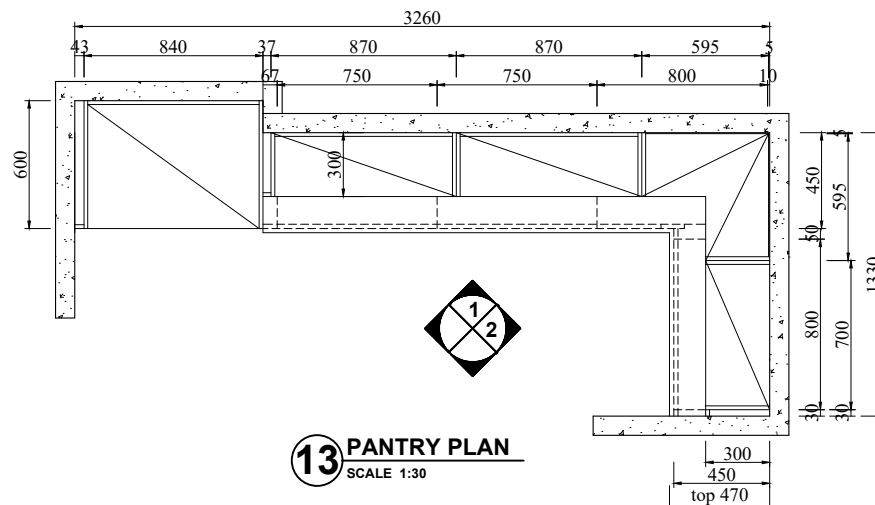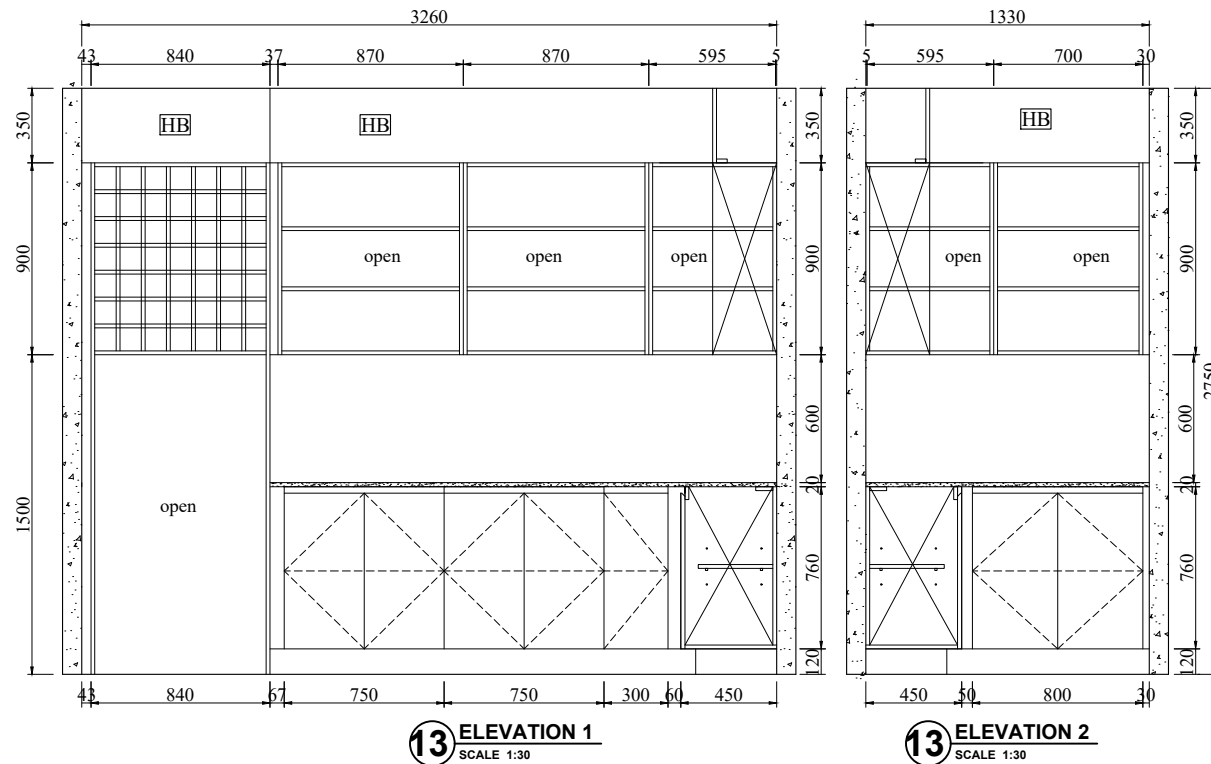

==== = Adjustable shelf

[P~] = Decorative panel

[E] = End panel

[~F] = Filler

[HB] = Headboard

Apt 6.02 Pantry

Qty: 1 Set

Door color: BLC-08A matt white

Countertop: BS2001

Hyde Park Place Order 4

REV	DATE

BFP

Apt 6.02 Pantry

Project Name:

Drawing No.:

FD-3253V22

Designed By:

Vincent

Designed Date:

2020-11-26


Audit by

Unit:

mm

Scale:

15/44

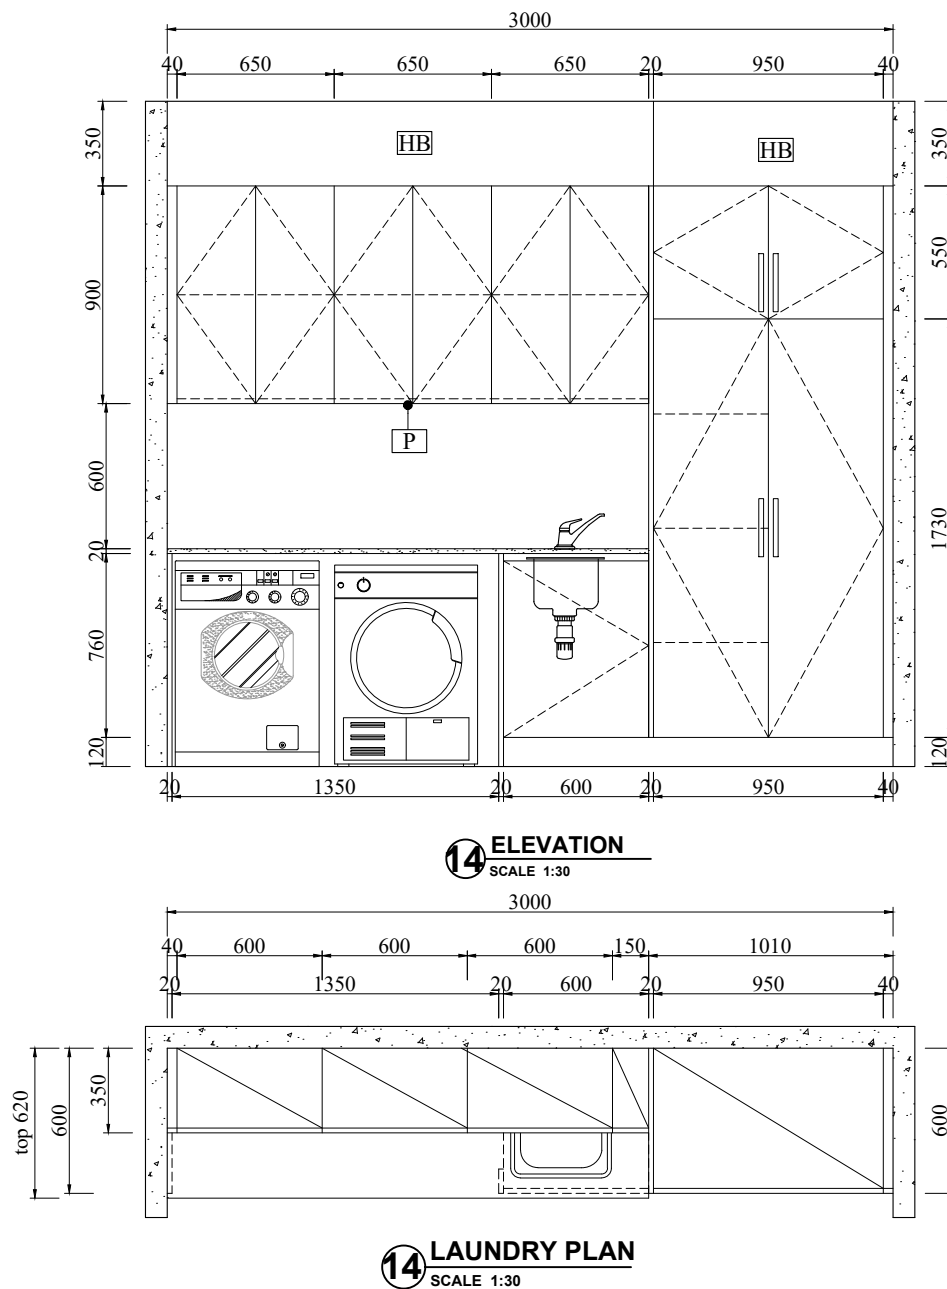

- ==== = Adjustable shelf
- [P~] = Decorative panel
- [E] = End panel
- [~F] = Filler
- [HB] = Headboard

Apt 6.02 Laundry

Qty: 1 Set
 Door color: BLC-08A matt white
 Countertop: BS2001
 Black handles

**Hyde Park
Place
Order 4**

REV	DATE

BFP

**Apt 6.02
Laundry**

Project Name:

Drawing No.:

FD-3253V22

Designed By:

Vincent

Designed Date:

2020-11-26




Audit by

Unit:

mm

Scale:

16/44

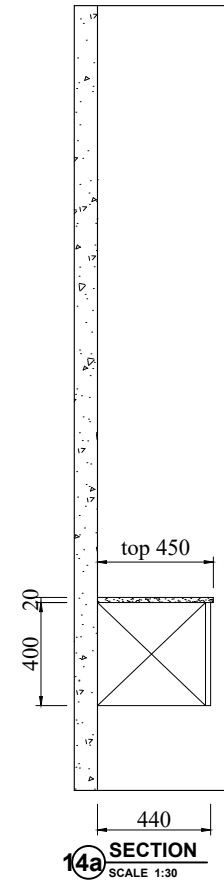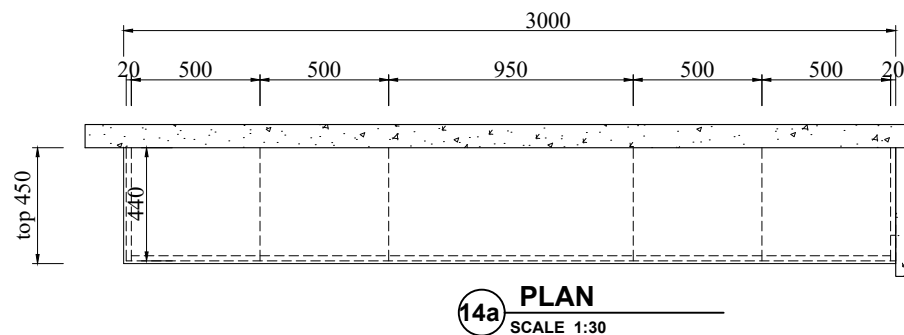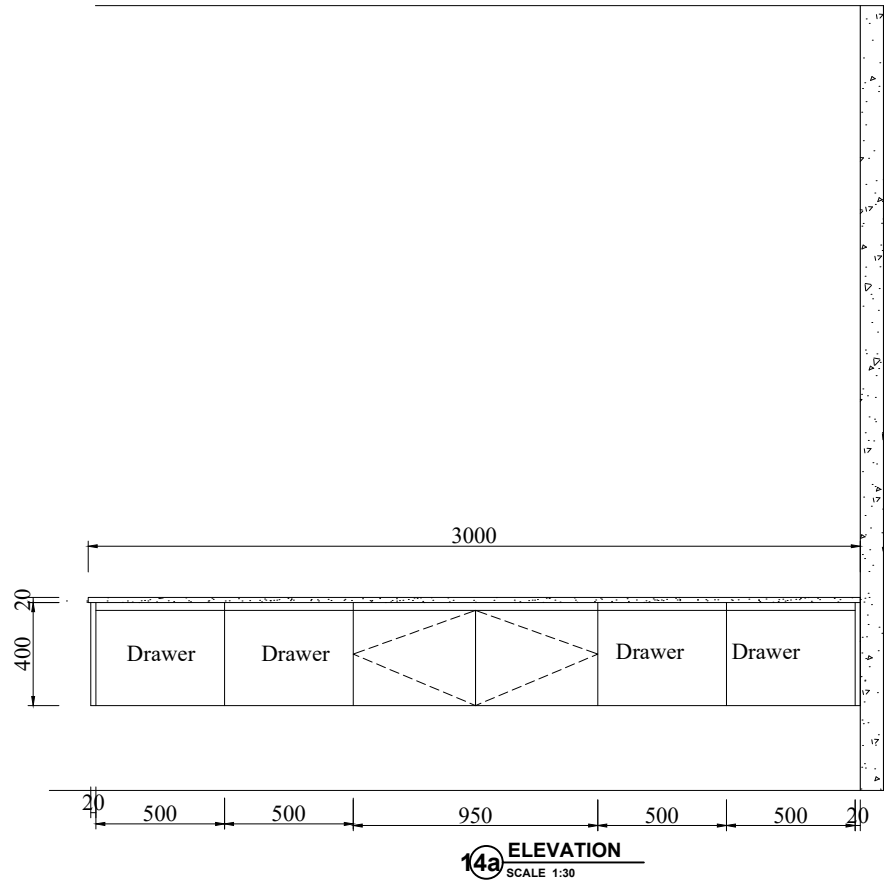

==== = Adjustable shelf

[P~] = Decorative panel

[E] = End panel

[~F] = Filler

[HB] = Headboard

Apt 6.02 Living room Entertainment

Qty: 1 Set

Door color: BLC-08A matt white

Countertop: M48 By others

**Hyde Park
Place
Order 4**

REV	DATE

BFP

**Apt 6.02
Living room
Entertainment**

Project Name:

Drawing No.:

FD-3253V22

Designed By:

Vincent

Designed Date:

2020-11-26

Audit by

Unit:

mm

Scale:

17/44

Hyde Park
Place
Order 4

REV	DATE

BFP

Apt 6.02 master
bed Robe 1

Project Name:

Drawing No.:

FD-3253V22

Designed By:

Vincent

Designed Date:

2020-11-26




Audit by

Unit:

mm

Scale:

17/44

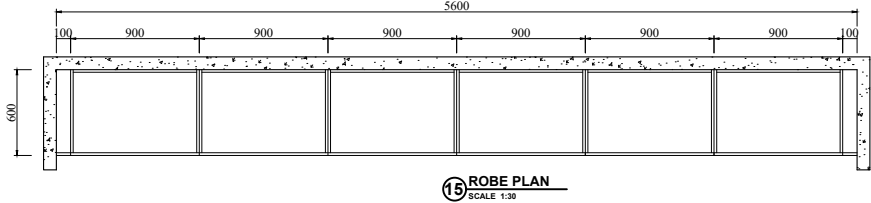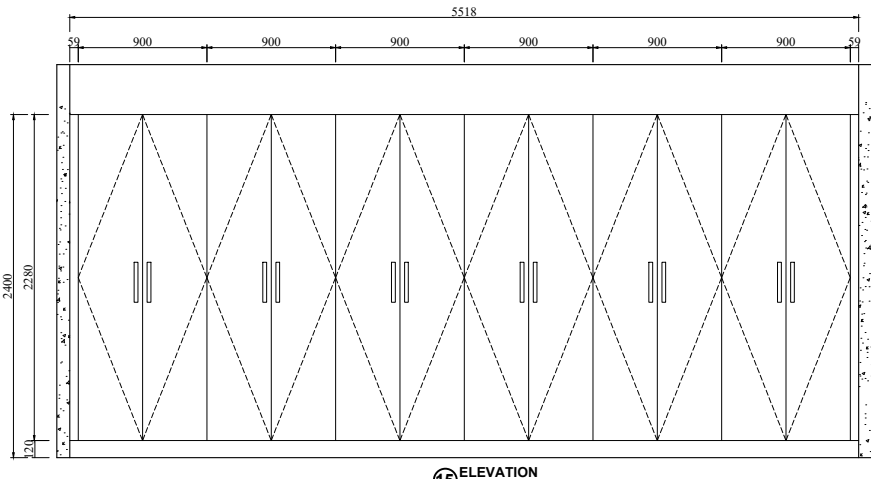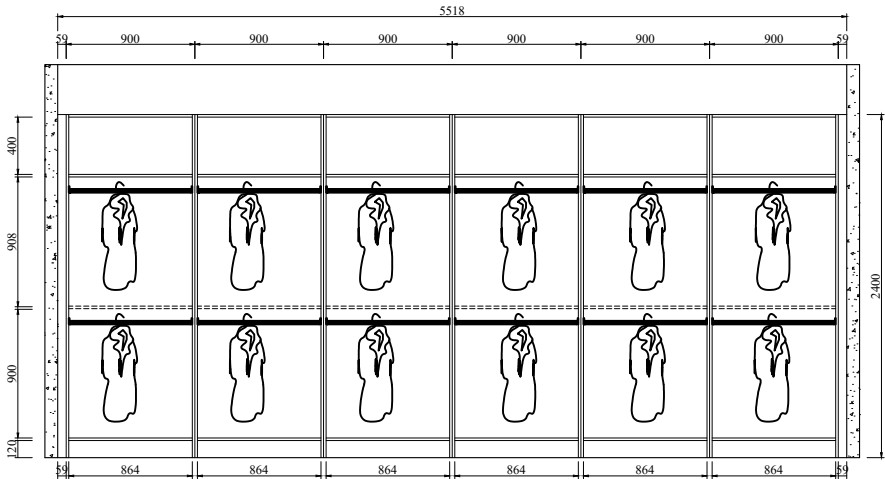


- ==== = Adjustable shelf
- [P] = Decorative panel
- [E] = End panel
- [F] = Filler
- [HB] = Headboard

Apt 6.02 master bed Robe 1


Qty: 1 Set

Door color: BLC-08A matt white


Black handles

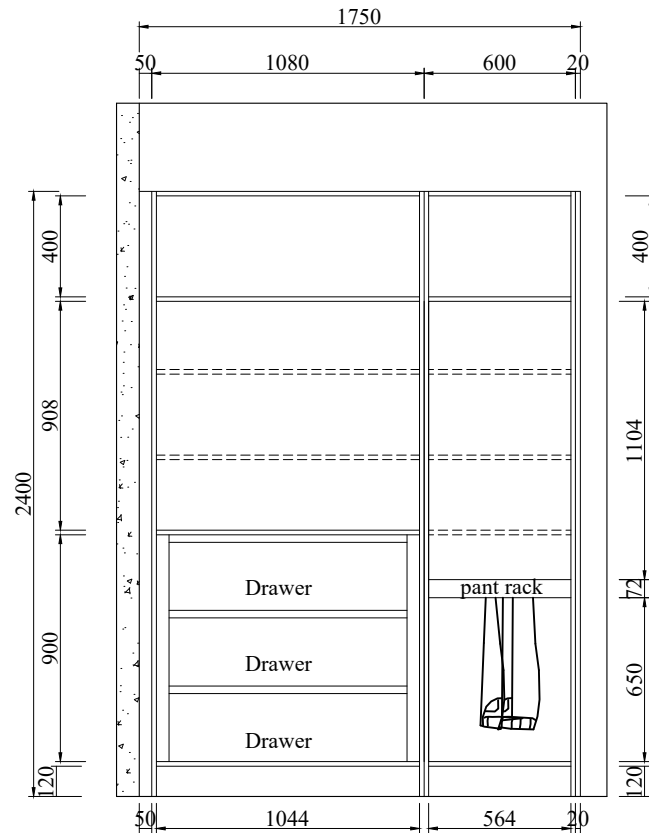

16 STRUCTURE
SCALE 1:30

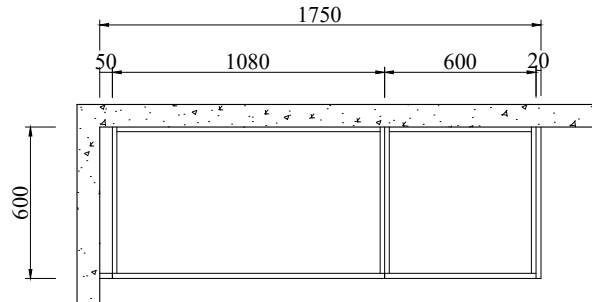

16 ROBE PLAN
SCALE 1:30

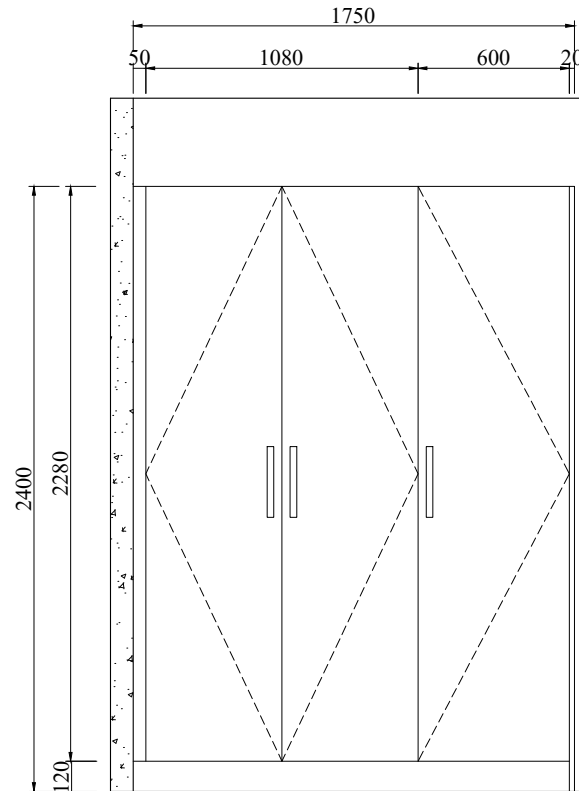

16 ELEVATION
SCALE 1:30

- ==== = Adjustable shelf
- P~ = Decorative panel
- E = End panel
- ~F = Filler
- HB = Headboard

Apt 6.02 master bed Robe 2

Qty: 2 Sets

Door color: BLC-08A matt white

Black handles

**Hyde Park
Place
Order 4**

REV	DATE

BFP

Apt 6.02 master
bed Robe 2

Project Name:

Drawing No.:

FD-3253V22

Designed By:

Vincent

Designed Date:

2020-11-26


Audit by

Unit:


mm

Scale:


18/44

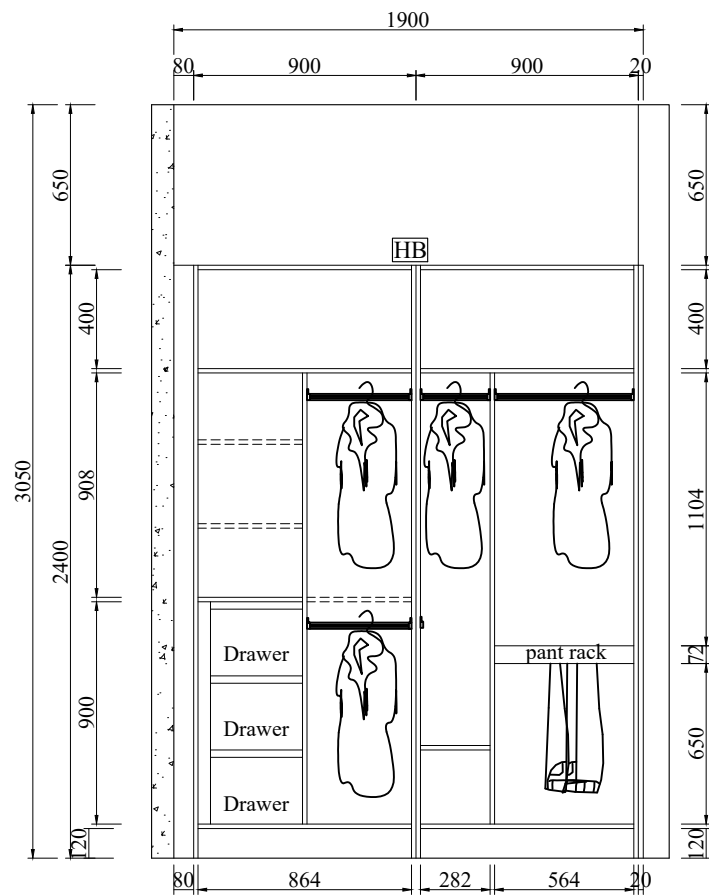

17 STRUCTURE
SCALE 1:30

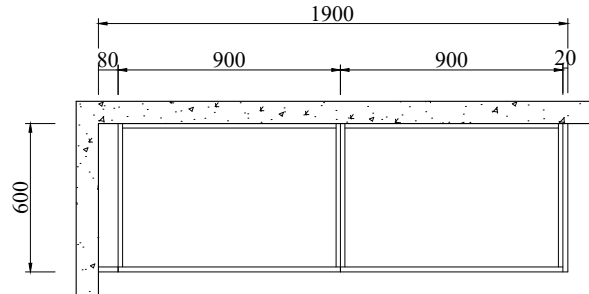

17 ROBE PLAN
SCALE 1:30

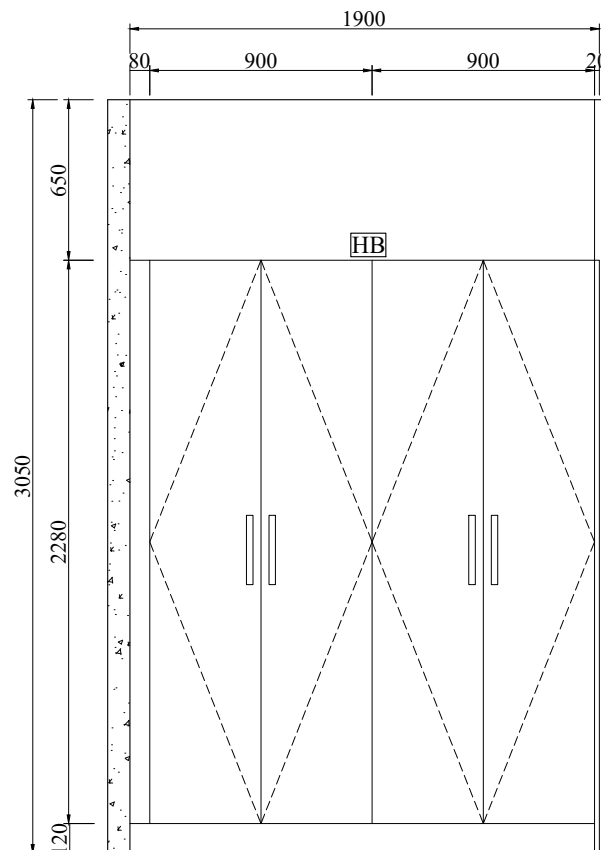

17 ELEVATION
SCALE 1:30

- ==== = Adjustable shelf
- [P~] = Decorative panel
- [E] = End panel
- [~F] = Filler
- [HB] = Headboard

Apt 6.02 bed 2&3 Robe

Qty: 2 Sets

Door color: BLC-08A matt white

Black handles

**Hyde Park
Place
Order 4**

REV	DATE

BFP

**Apt 6.02
bed 2&3 Robe**

Project Name:

Drawing No.:

FD-3253V22

Designed By:

Vincent

Designed Date:

2020-11-26




Audit by

Unit:

mm

Scale:

19/44

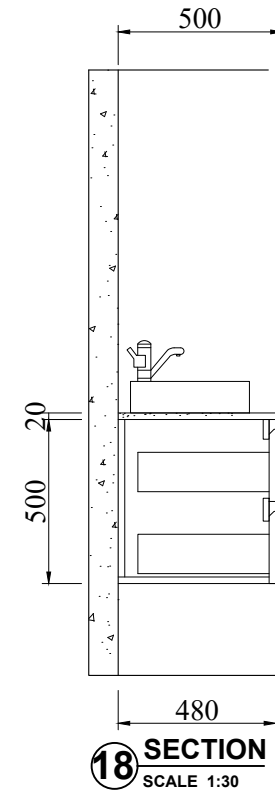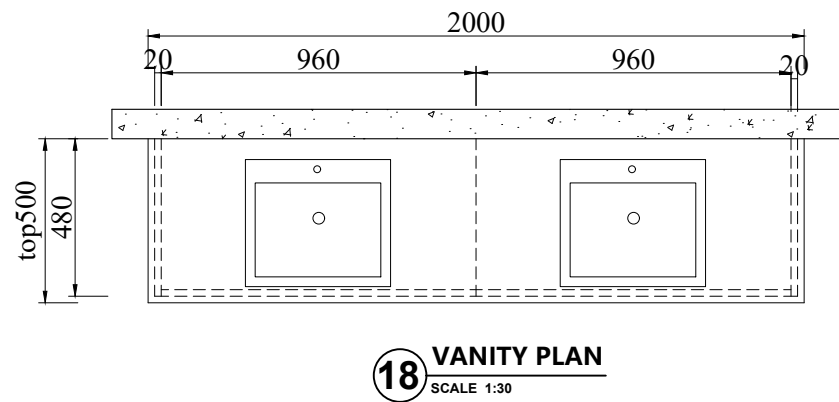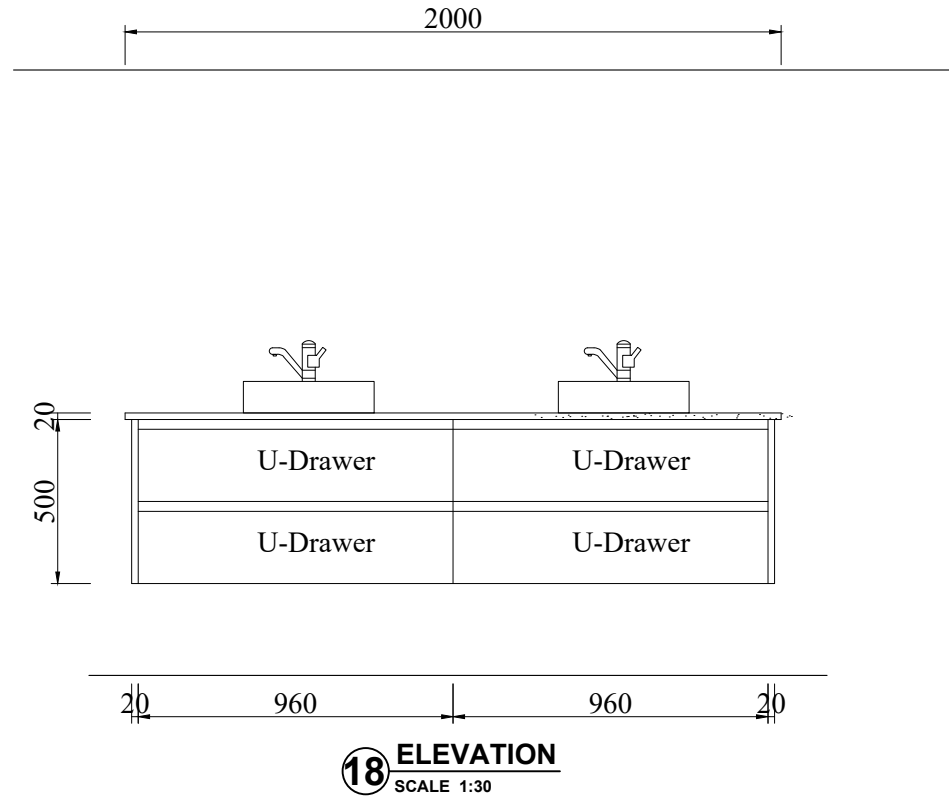

===== = Adjustable shelf

P~ = Decorative panel

E = End panel

~F = Filler

Apt 6.02 Ensuite vanity

Qty: 1 Set

Door color: BLC-08A matt white

Countertop: BS2001

**Hyde Park
Place
Order 4**

REV	DATE

BFP

**Apt 6.02
Ensuite vanity**

Project Name:

Drawing No.:
FD-3253V22

Designed By:
Vincent

Designed Date:
2020-11-26


Audit by

Unit:
mm

Scale:


20/44

800

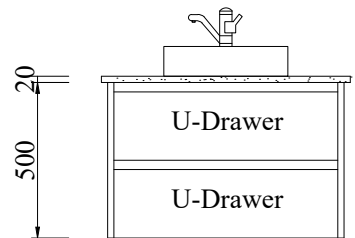


20 720 20

19 ELEVATION
SCALE 1:30

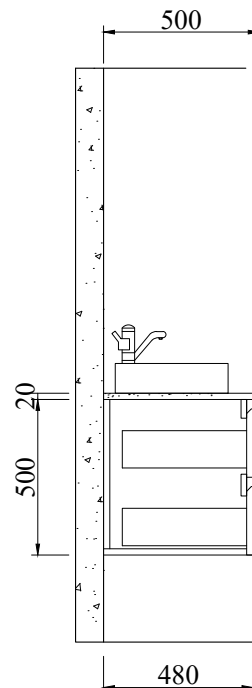

19 SECTION
SCALE 1:30

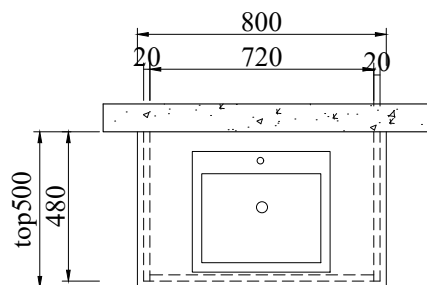

19 VANITY PLAN
SCALE 1:30

===== = Adjustable shelf

[P~] = Decorative panel

[E] = End panel

[~F] = Filler

Apt 6.02 bath vanity

Qty: 1 Set

Door color: BLC-08A matt white

Countertop: BS2001

**Hyde Park
Place
Order 4**

REV	DATE

BFP

**Apt 6.02
bath vanity**

Project Name:

Drawing No.:

FD-3253V22

Designed By:

Vincent

Designed Date:

2020-11-26


Audit by

Unit:

mm

Scale:

21/44

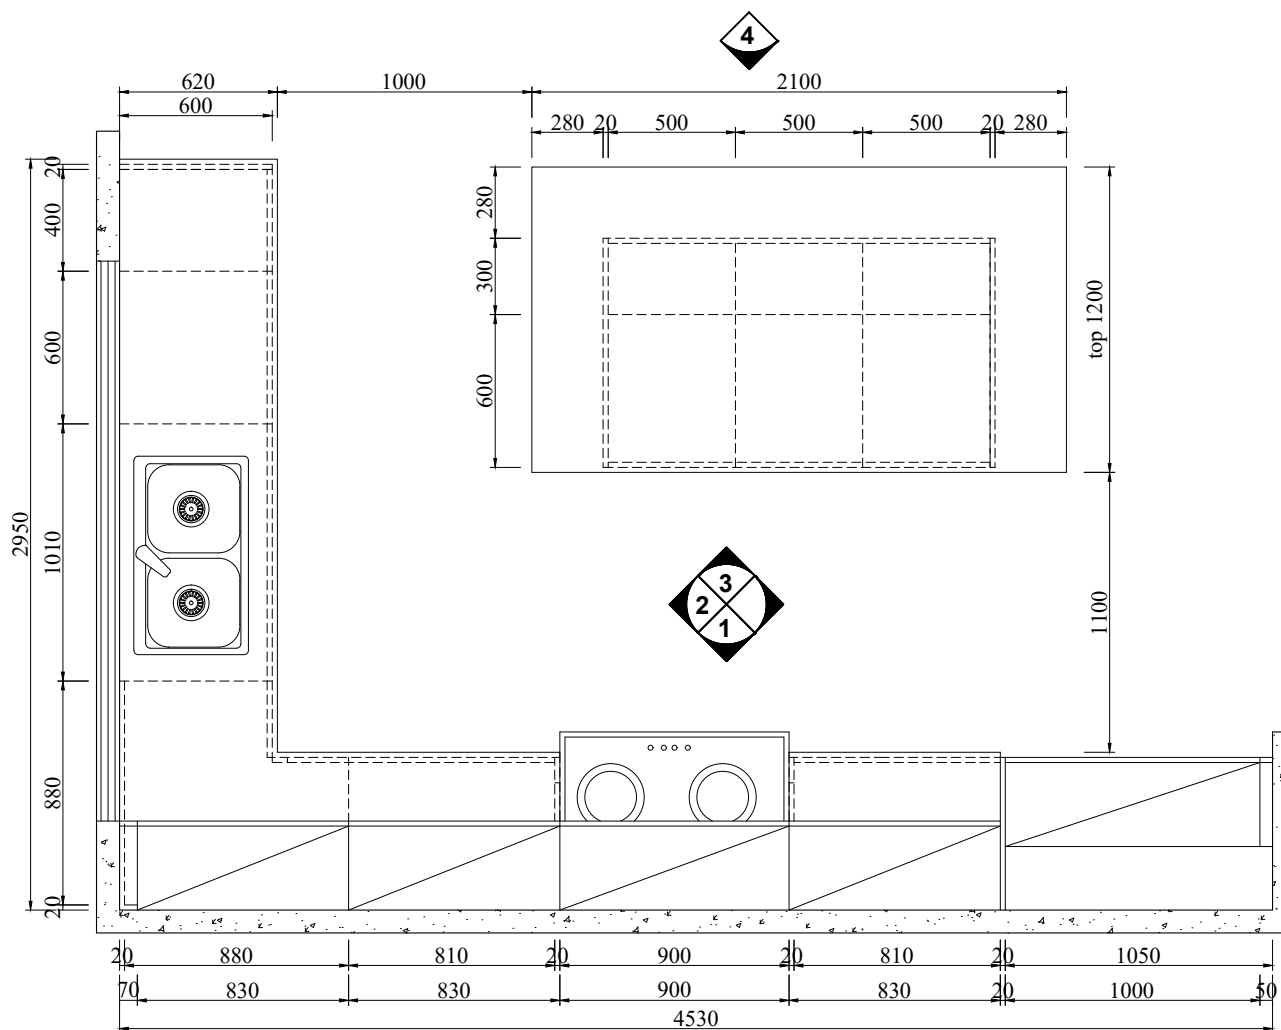

20 KITCHEN PLAN
SCALE 1:30

**Hyde Park
Place
Order 4**

REV	DATE

BFP

**Apt 6.03
Kitchen**

Project Name:

Drawing No.:

FD-3253V22

Designed By:

Vincent

Designed Date:

2020-11-26

Audit by

Unit:

mm

Scale:

22/44

**Hyde Park
Place
Order 4**

REV	DATE

BFP

**Apt 6.03
Kitchen**

Project Name:

Drawing No.:

FD-3253V22

Designed By:

Vincent

Designed Date:

2020-11-26


Audit by

Unit:


mm

Scale:


23/44

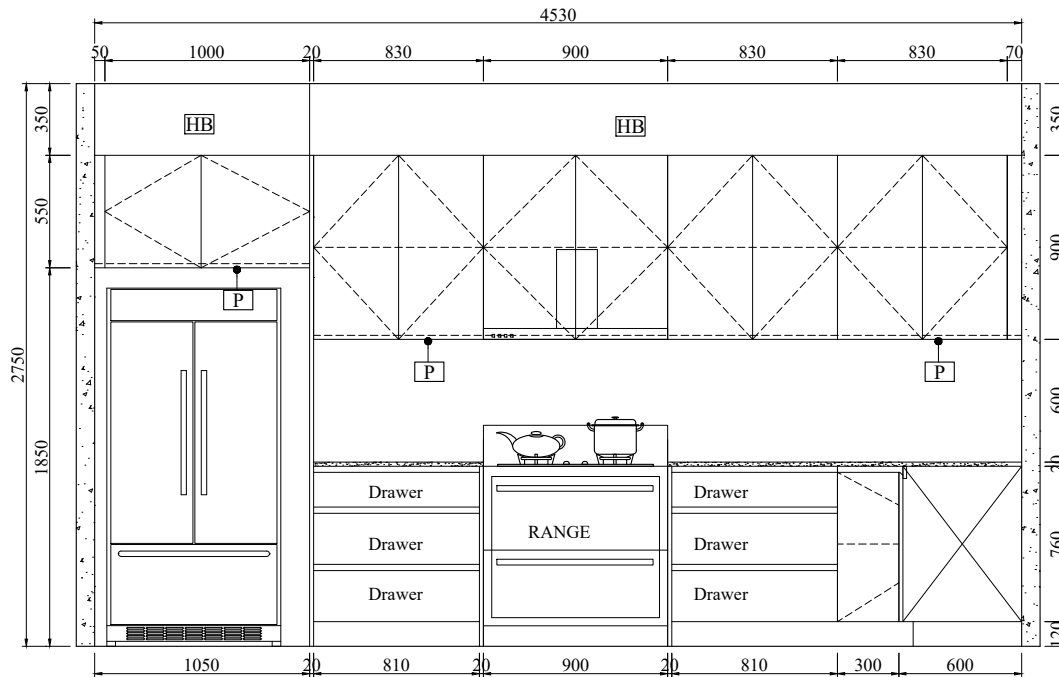


20 ELEVATION 1
SCALE 1:30

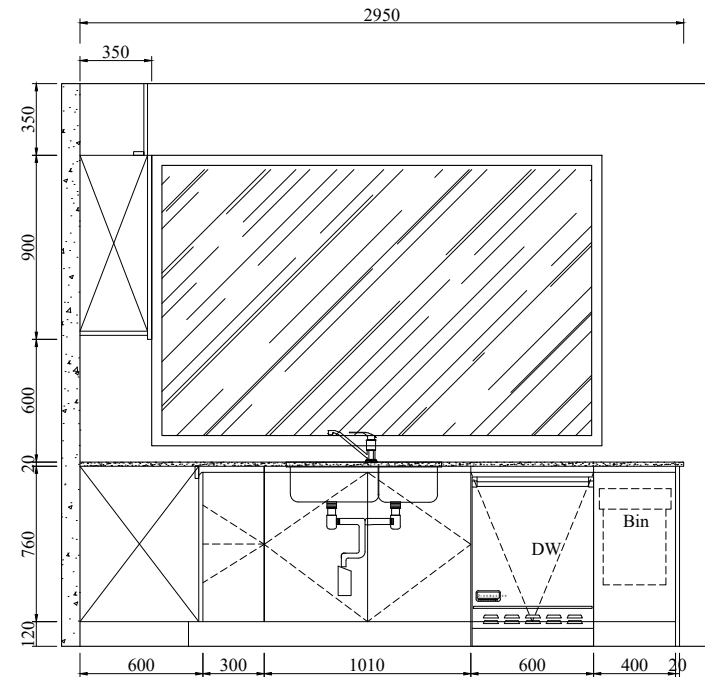


20 ELEVATION 2
SCALE 1:30

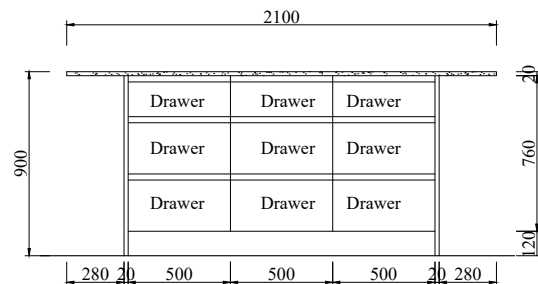

20 ELEVATION 3
SCALE 1:30

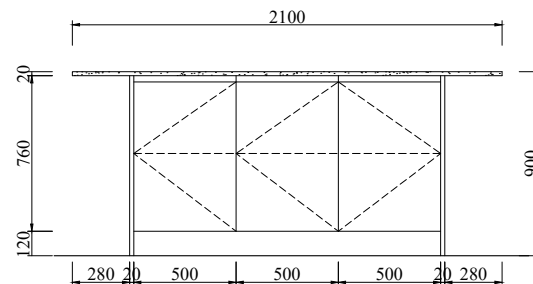

20 ELEVATION 4
SCALE 1:30

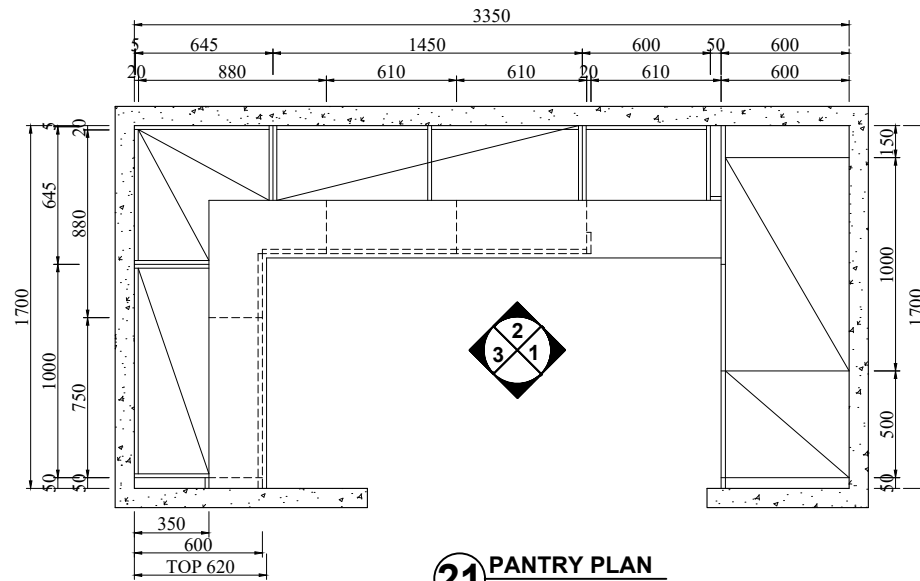

21 PANTRY PLAN
SCALE 1:30

- ==== = Adjustable shelf
 [P~] = Decorative panel
 [E] = End panel
 [~F] = Filler
 [HB] = Headboard


Apt 6.03 butlers pantry

Qty: 1 Set


Door color: BLC-08A matt white

Countertop: By others


Black handles

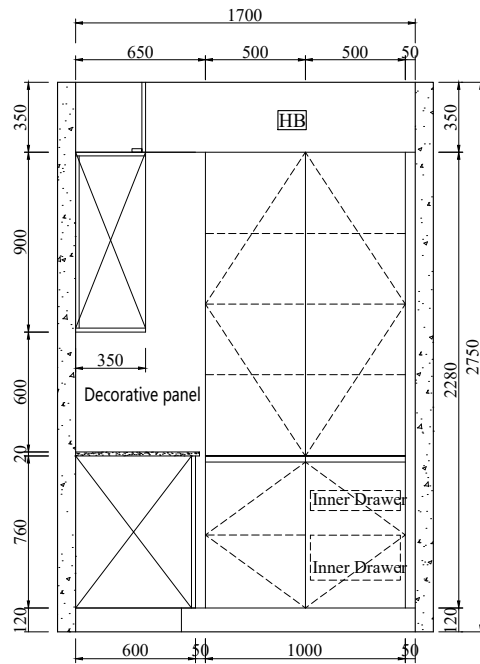

21 ELEVATION 1
SCALE 1:30

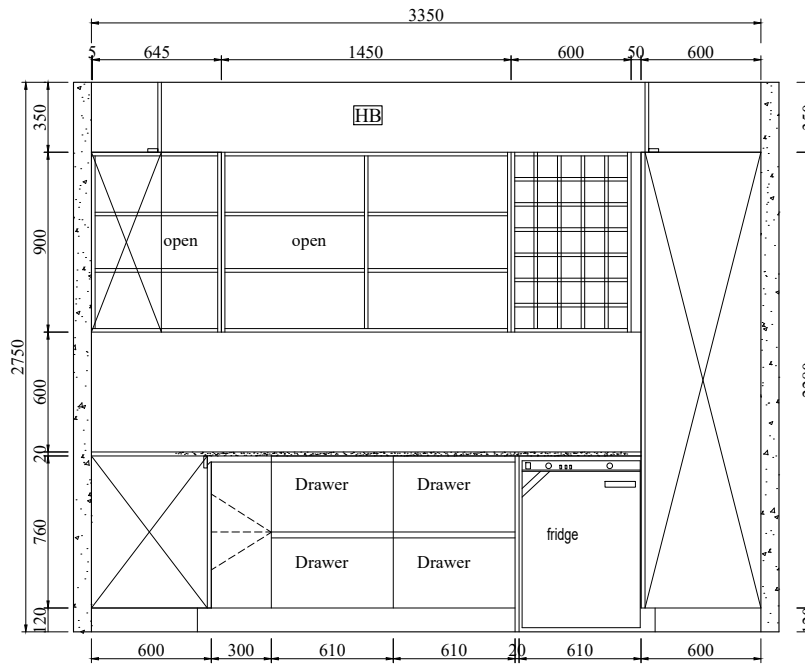

21 ELEVATION 2
SCALE 1:30

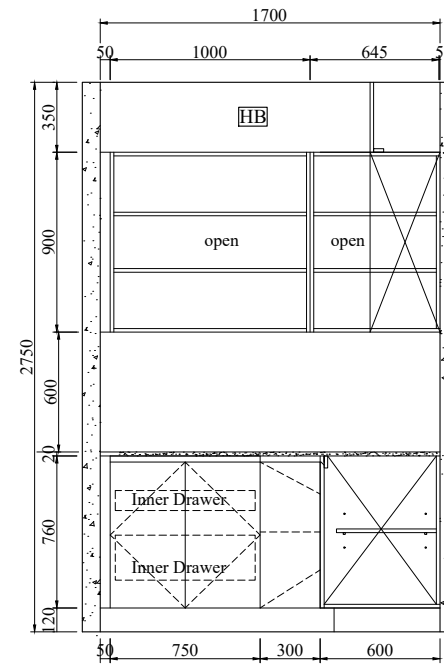

21 ELEVATION 3
SCALE 1:30

Hyde Park Place Order 4

REV	DATE

BFP

Apt 6.03 butlers pantry

Project Name:

Drawing No.:

FD-3253V22

Designed By:

Vincent

Designed Date:

2020-11-26


Audit by

Unit:


mm

Scale:

24/44

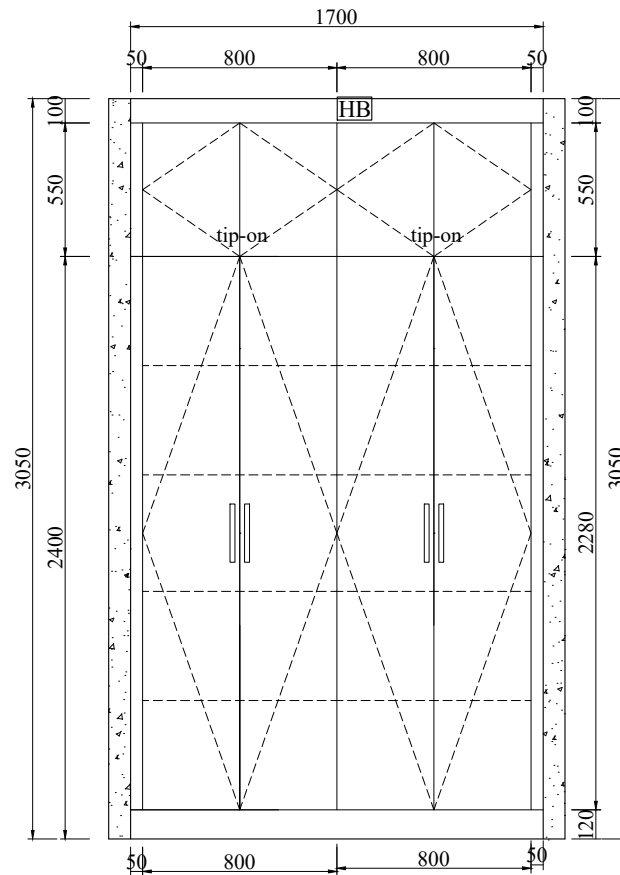

22 ELEVATION 8
SCALE 1:30

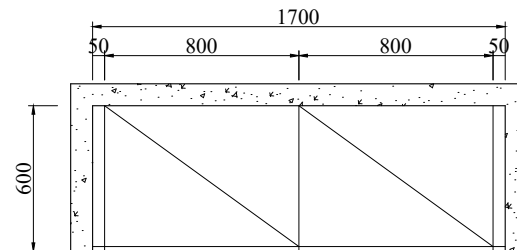

22 PLAN
SCALE 1:30

===== Adjustable shelf

[P~] = Decorative panel

[E] = End panel

[~F] = Filler

[HB] = Headboard

Apt 6.03 Hall cupboard

Qty: 1 Set

Door color: BLC-08A matt white

Black handles

**Hyde Park
Place
Order 4**

REV	DATE

BFP

**Apt 6.03
Hall cupboard**

Project Name:

Drawing No.:

FD-3253V22

Designed By:

Vincent

Designed Date:

2020-11-26

Audit by

Unit:

mm

Scale:

25/44

**Hyde Park
Place
Order 4**

REV	DATE

BFP

**Apt 6.03
Living room
Entertainment**

Project Name:

Drawing No.:

FD-3253V22

Designed By:

Vincent

Designed Date:

2020-11-26




Audit by

Unit:

mm

Scale:

26/44

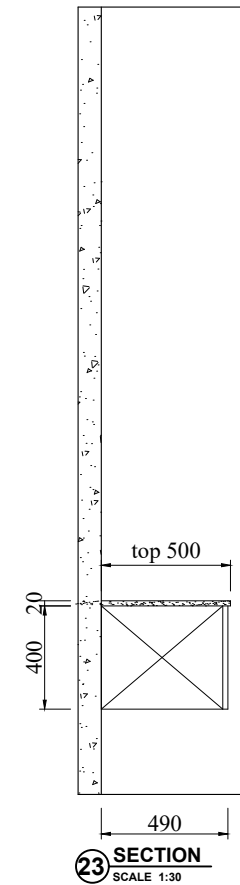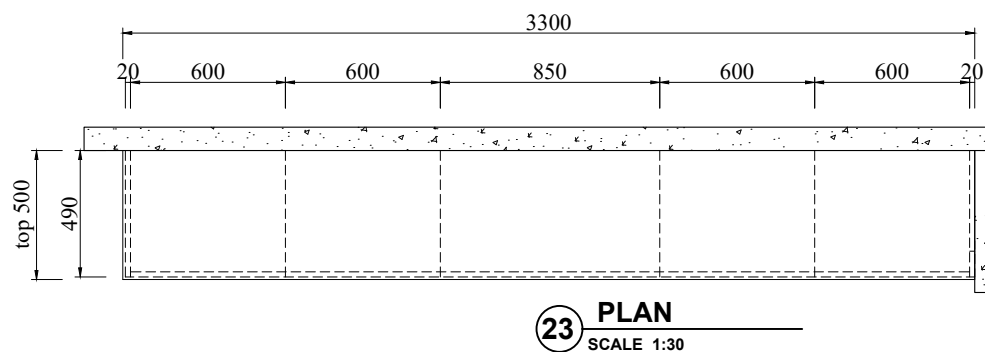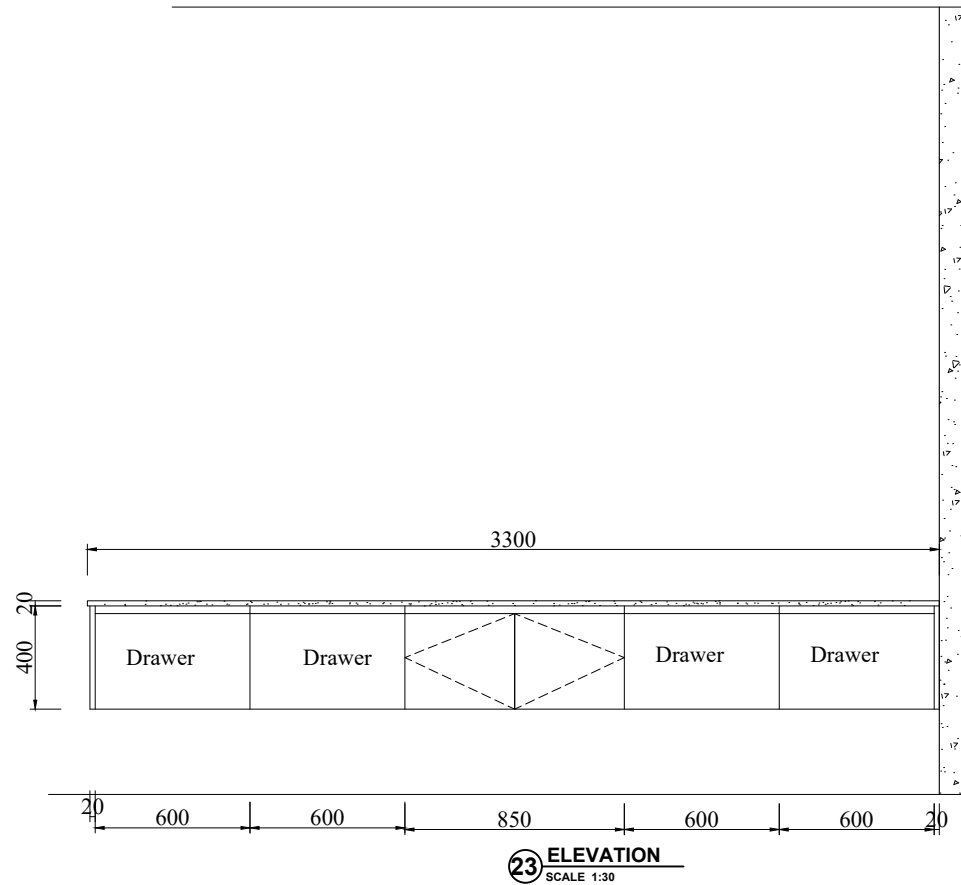

==== = Adjustable shelf

[P~] = Decorative panel

[E] = End panel

[~F] = Filler

[HB] = Headboard

Apt 6.03 Living room Entertainment

Qty: 1 Set

Door color: BLC-08A matt white

Countertop: M48 By others

Hyde Park Place Order 4

REV	DATE

BFP

Apt 6.03 Laundry

Project Name:

Drawing No.:

FD-3253V22

Designed By:

Vincent

Designed Date:

2020-11-26

Audit by

Unit:

mm

Scale:




27/44







- ==== = Adjustable shelf
- [P~] = Decorative panel
- [E] = End panel
- [~F] = Filler
- [HB] = Headboard

Qty: 1 Set

Door color: BLC-08A matt white
Countertop: M48 By others

Apt 6.03 Laundry

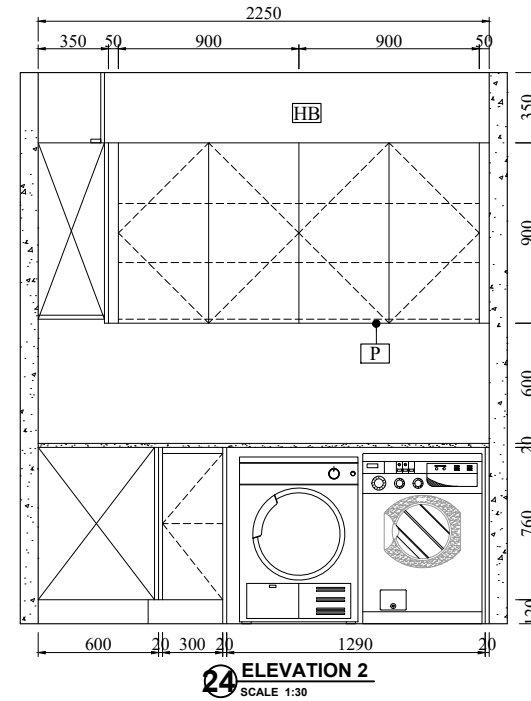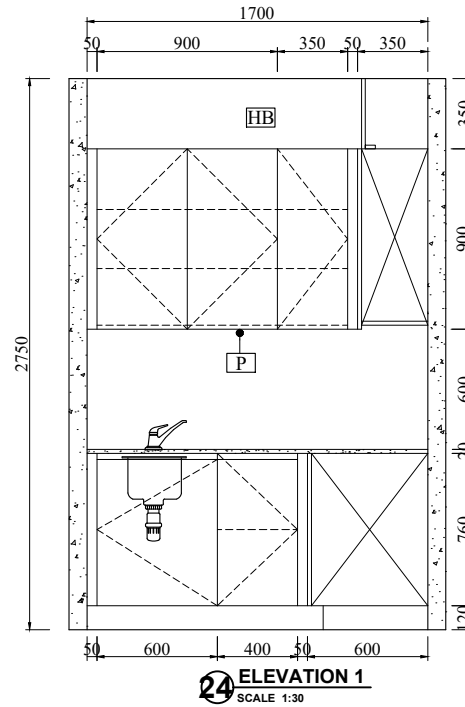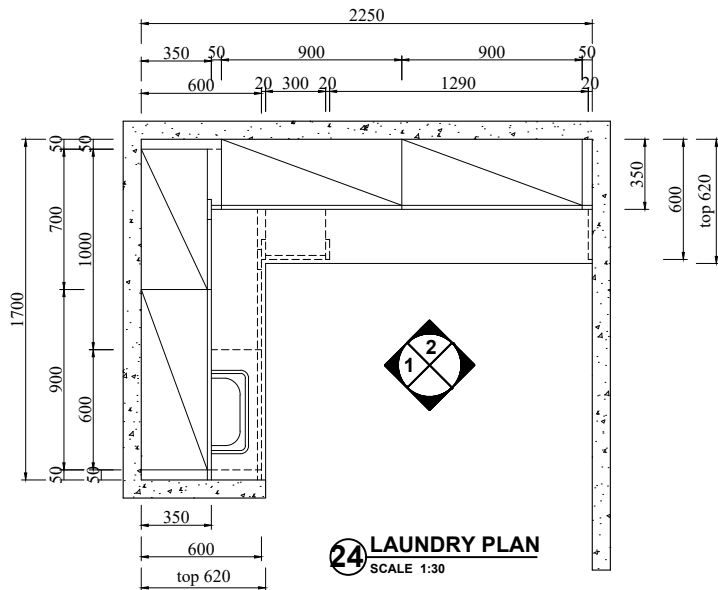

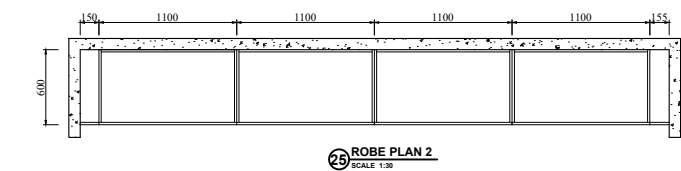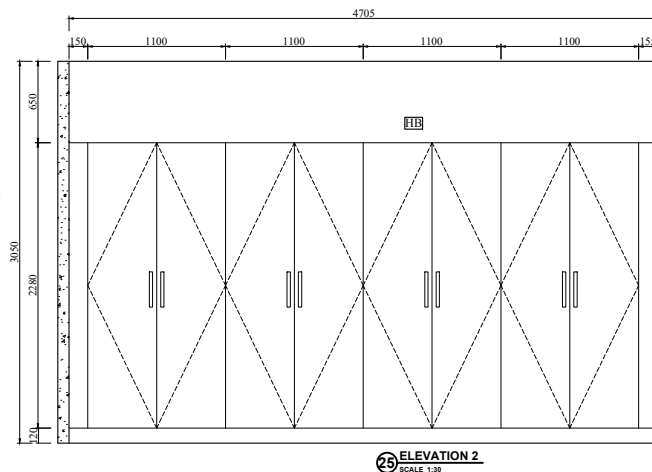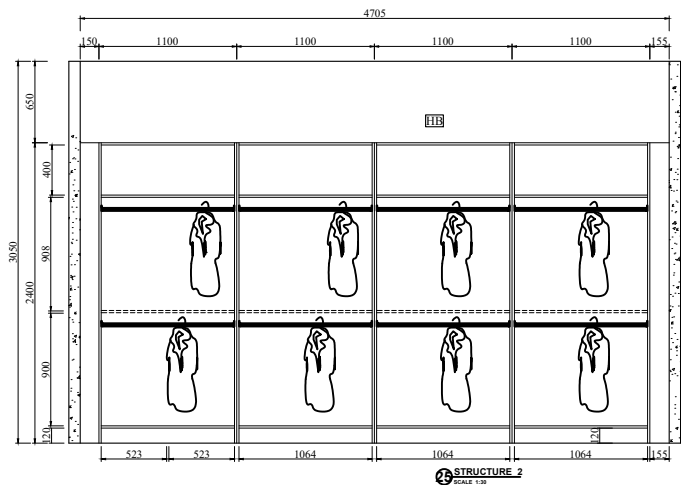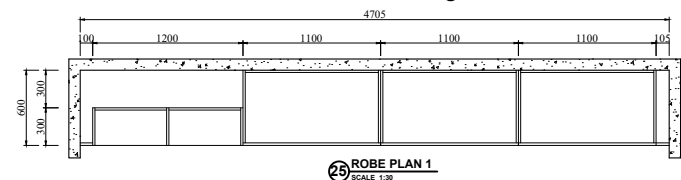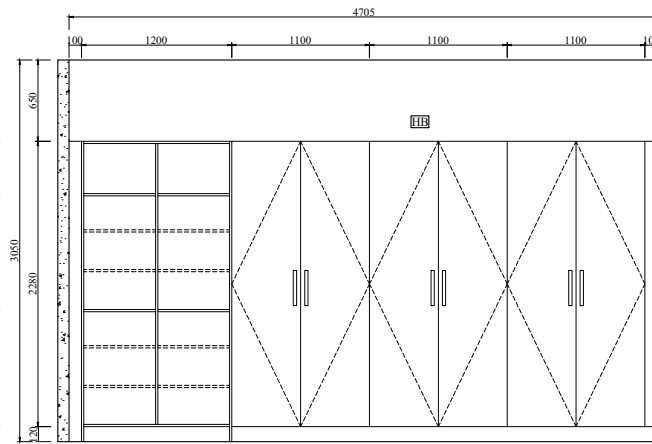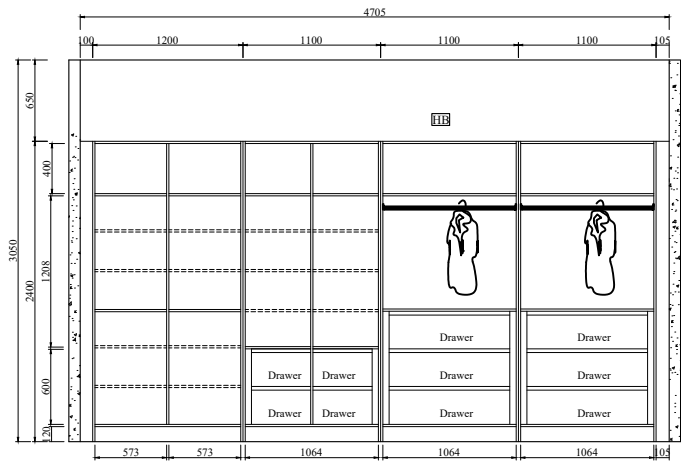

==== Adjustable shelf
 [P] = Decorative panel
 [E] = End panel
 [F] = Filler
 [H] = Headboard

Apt 6.03 master bed Robe
 Qty: 1 Set
 Door color: BLC-08A matt white
 Black handles

Hyde Park Place Order 4

REV	DATE

BFP

Apt 6.03 master bed Robe

Project Name:

Drawing No.:

FD-3253V22

Designed By:

Vincent

Designed Date:

2020-11-26


Audit by

Unit:


mm

Scale:


28/44

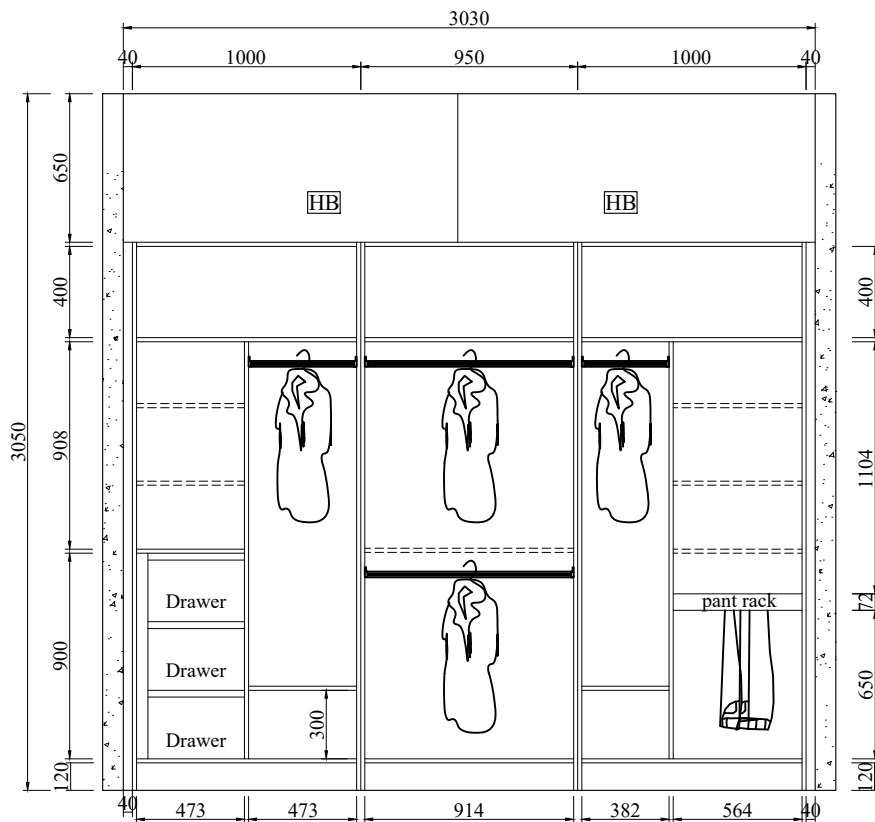

26 STRUCTURE
SCALE 1:30

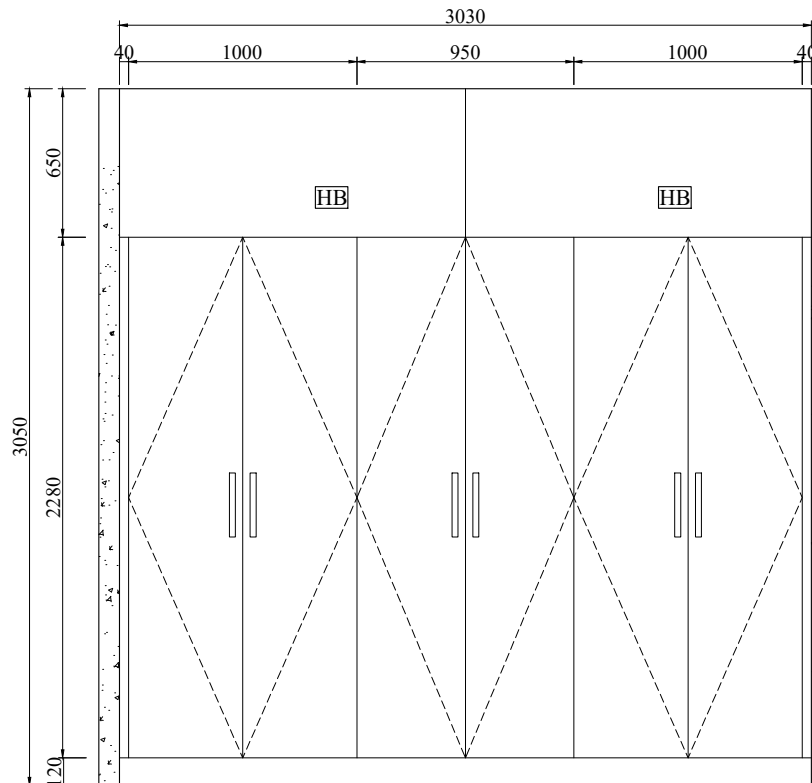

26 ELEVATION
SCALE 1:30

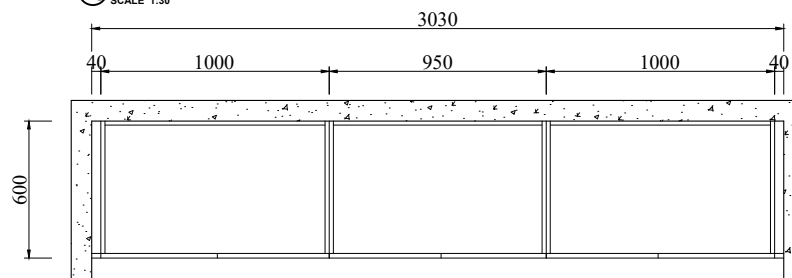

26 ROBE PLAN
SCALE 1:30

==== = Adjustable shelf

[P~] = Decorative panel

[E] = End panel

[~F] = Filler

[HB] = Headboard

Apt 6.03 bed 2 Robe

Qty: 1 Set

Door color: BLC-08A pure white matt finish

Black handles

**Hyde Park
Place
Order 4**

REV	DATE

BFP

**Apt 6.03
bed 2 Robe**

Project Name:

Drawing No.:

FD-3253V22

Designed By:

Vincent

Designed Date:

2020-11-26

Audit by

Unit:

mm

Scale:

29/44

**Hyde Park
Place
Order 4**

REV	DATE

BFP

**Apt 6.03
bed 3 Robe**

Project Name:

Drawing No.:

FD-3253V22

Designed By:

Vincent

Designed Date:

2020-11-26


Audit by

Unit:


mm

Scale:


30/44

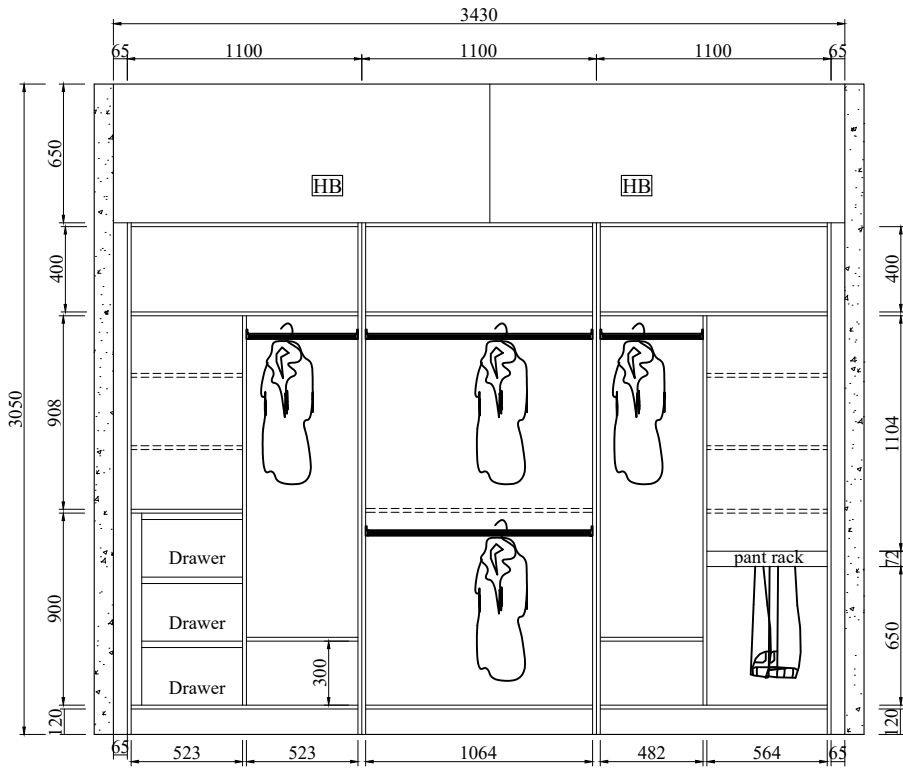

27 STRUCTURE
SCALE 1:30

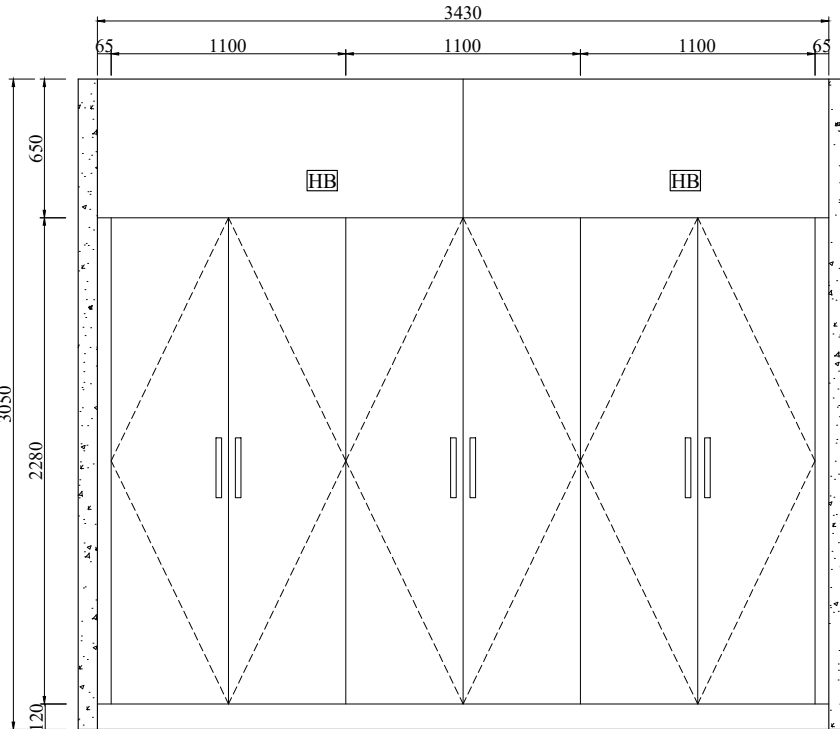

27 ELEVATION
SCALE 1:30

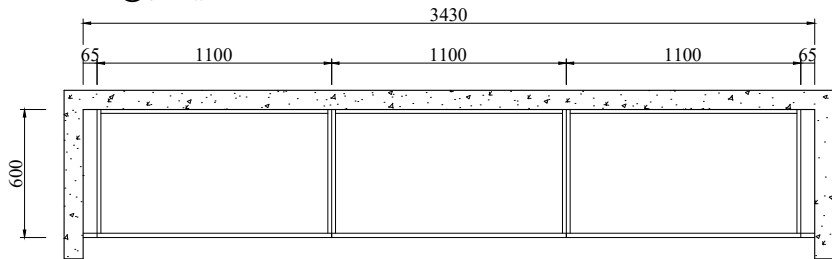

27 ROBE PLAN
SCALE 1:30

==== = Adjustable shelf

[P~] = Decorative panel

[E] = End panel

[~F] = Filler


[HB] = Headboard

Apt 6.03 bed 3 Robe


Qty: 1 Set

Door color: BLC-08A pure white matt finish


Black handles

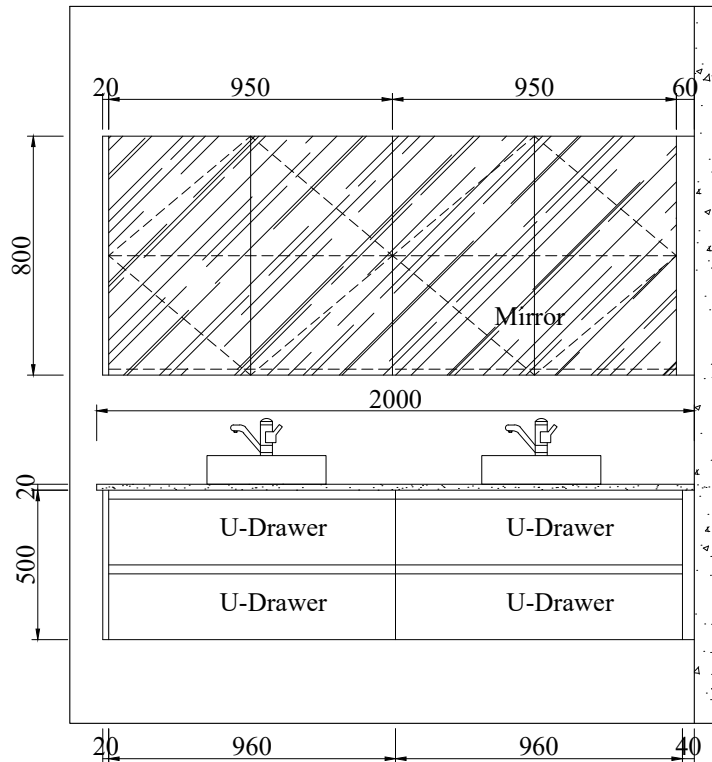

28 ELEVATION
SCALE 1:30

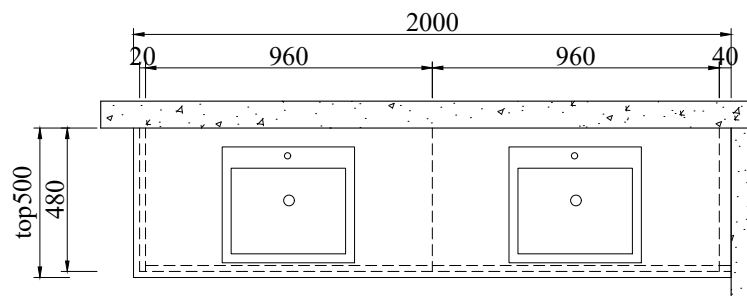

28 VANITY PLAN
SCALE 1:30

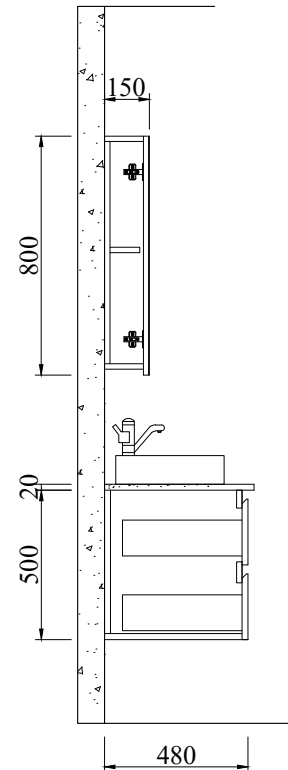

28 SECTION
SCALE 1:30

- ===== Adjustable shelf
- [P~] = Decorative panel
- [E] = End panel
- [~F] = Filler

Apt 6.03 Ensuite vanity

Qty: 1 Set

Door color: BLC-10 matt Black

Countertop:M48 By others

**Hyde Park
Place
Order 4**

REV	DATE

BFP

**Apt 6.03
Ensuite vanity**

Project Name:

Drawing No.:

FD-3253V22

Designed By:

Vincent

Designed Date:

2020-11-26


Audit by

Unit:


mm

Scale:


31/44

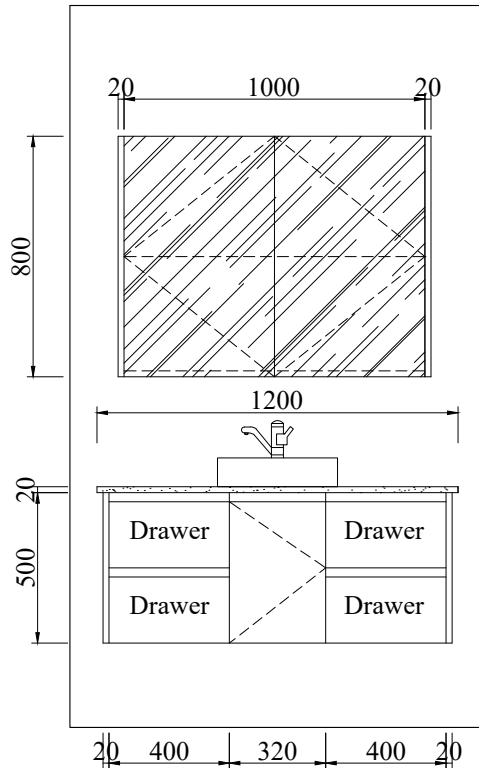

29 ELEVATION
SCALE 1:30

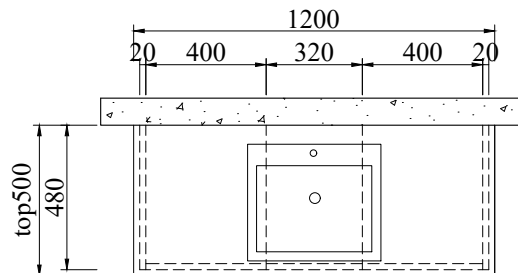

29 VANITY PLAN
SCALE 1:30

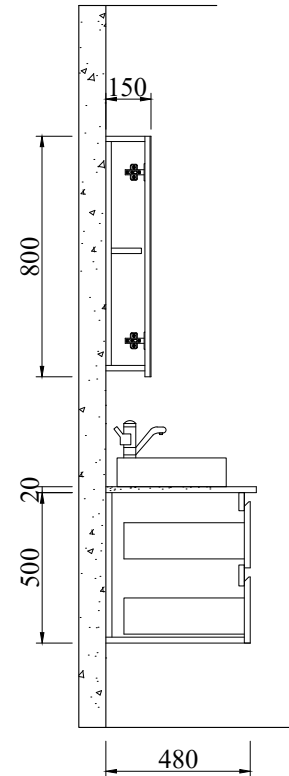

29 SECTION
SCALE 1:30

- ===== Adjustable shelf
- [P~] = Decorative panel
- [E] = End panel
- [~F] = Filler

Apt 6.03 bed 2 Ensuite vanity

Qty: 1 Set

Door color: BLC-10 matt Black

Countertop:M48 By others

**Hyde Park
Place
Order 4**

REV	DATE

BFP

**Apt 6.03 bed 2
Ensuite vanity**

Project Name:

Drawing No.:

FD-3253V22

Designed By:

Vincent

Designed Date:

2020-11-26


Audit by

Unit:


mm

Scale:


32/44

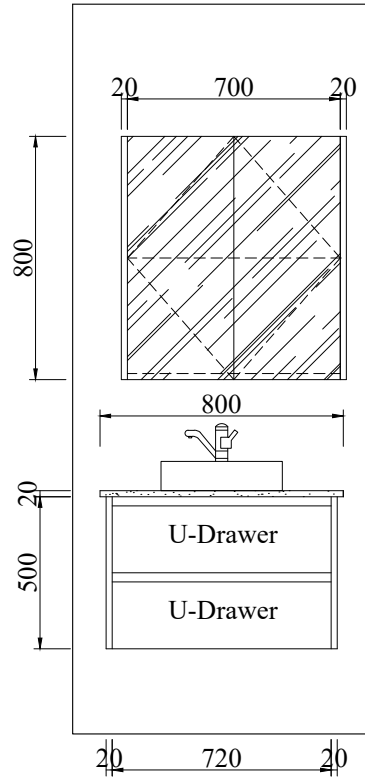

30 ELEVATION
SCALE 1:30

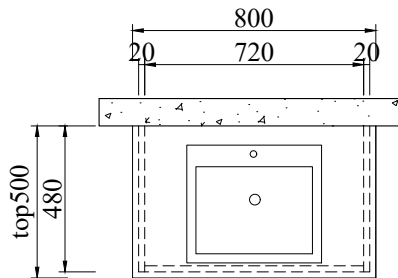

30 VANITY PLAN
SCALE 1:30

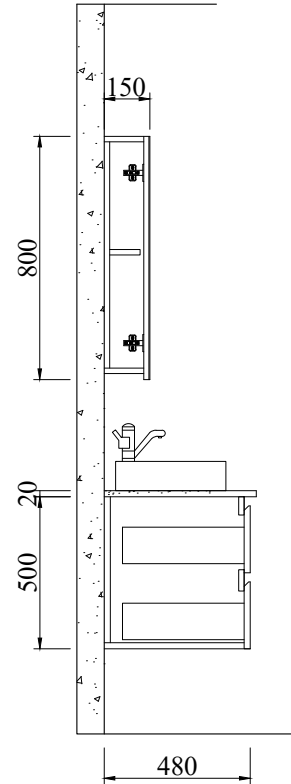

30 SECTION
SCALE 1:30

- ===== = Adjustable shelf
- [P~] = Decorative panel
- [E] = End panel
- [~F] = Filler

Apt 6.03 bath vanity

Qty: 1 Set

Door color: BLC-10 matt Black

Countertop:M48 By others

**Hyde Park
Place
Order 4**

REV	DATE

BFP

**Apt 6.03
bath vanity**

Project Name:

Drawing No.:

FD-3253V22

Designed By:

Vincent

Designed Date:

2020-11-26


Audit by

Unit:

mm

Scale:

33/44

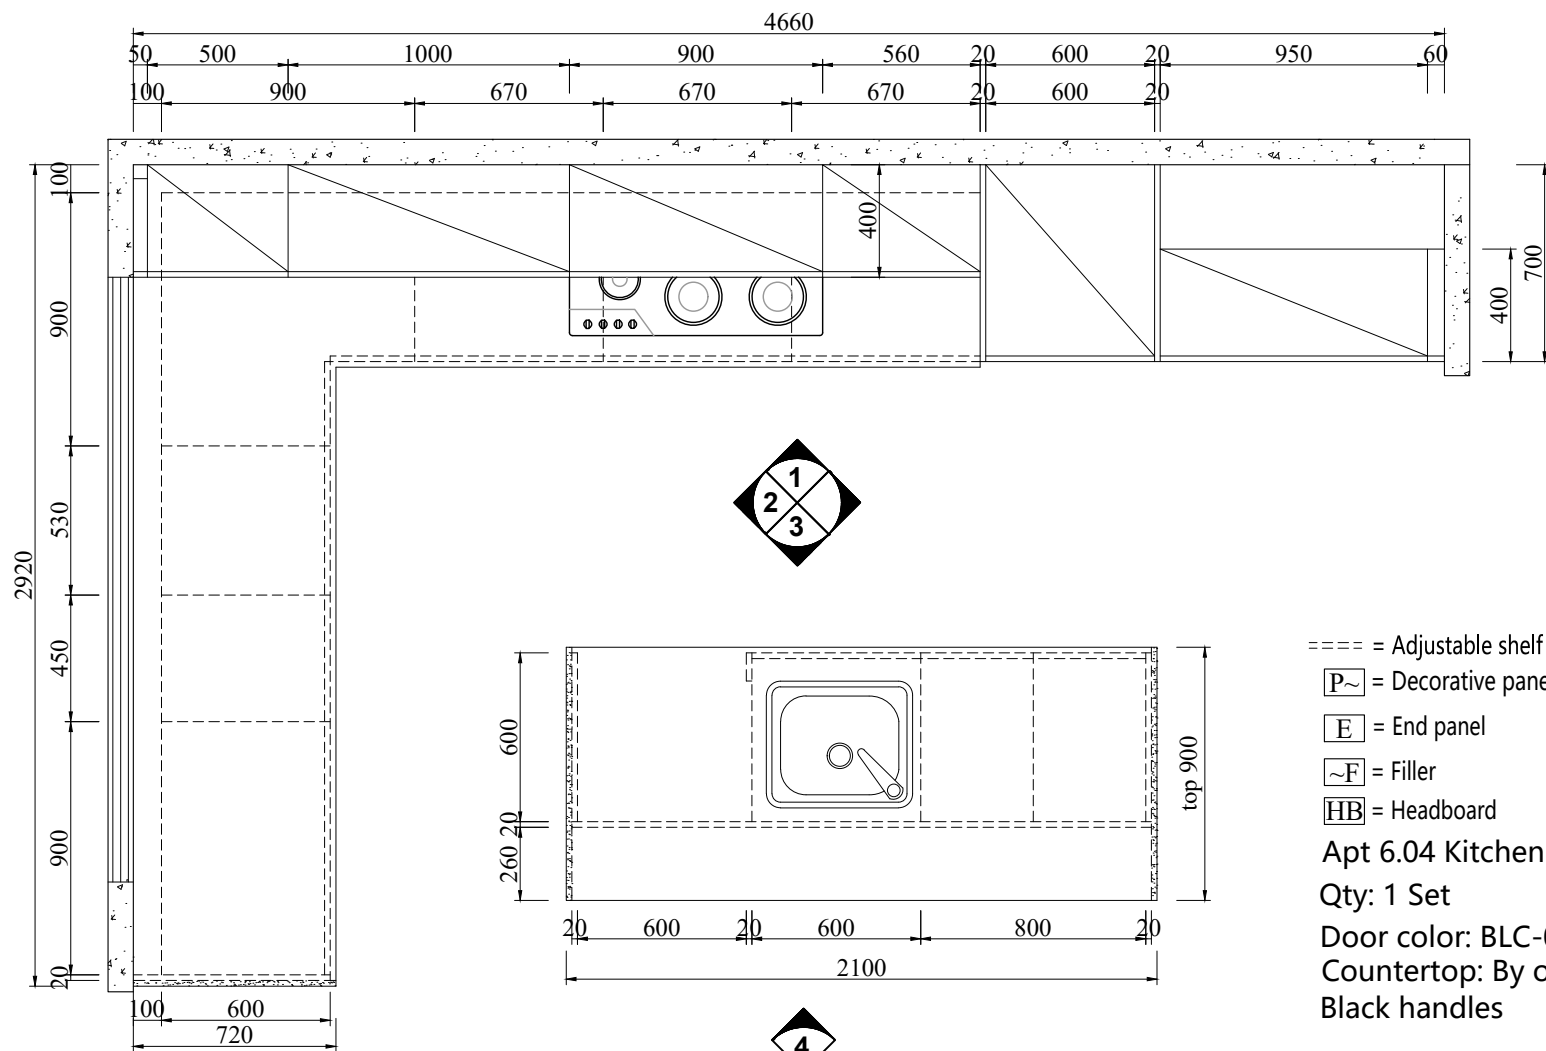

31 KITCHEN PLAN
SCALE 1:30

===== Adjustable shelf

P~ = Decorative panel

E = End panel

~F = Filler

HB = Headboard

Apt 6.04 Kitchen

Qty: 1 Set

Door color: BLC-08A matt white

Countertop: By others

Black handles

**Hyde Park
Place
Order 4**

REV DATE

BFP

**Apt 6.04
Kitchen**

Project Name:

Drawing No.:

FD-3253V22

Designed By:

Vincent

Designed Date:

2020-11-26

Audit by

Unit:

mm

Scale:

34/44

**Hyde Park
Place
Order 4**

REV	DATE

BFP

**Apt 6.04
Kitchen**

Project Name:

Drawing No.:

FD-3253V22

Designed By:

Vincent

Designed Date:

2020-11-26


Audit by

Unit:


mm

Scale:


35/44

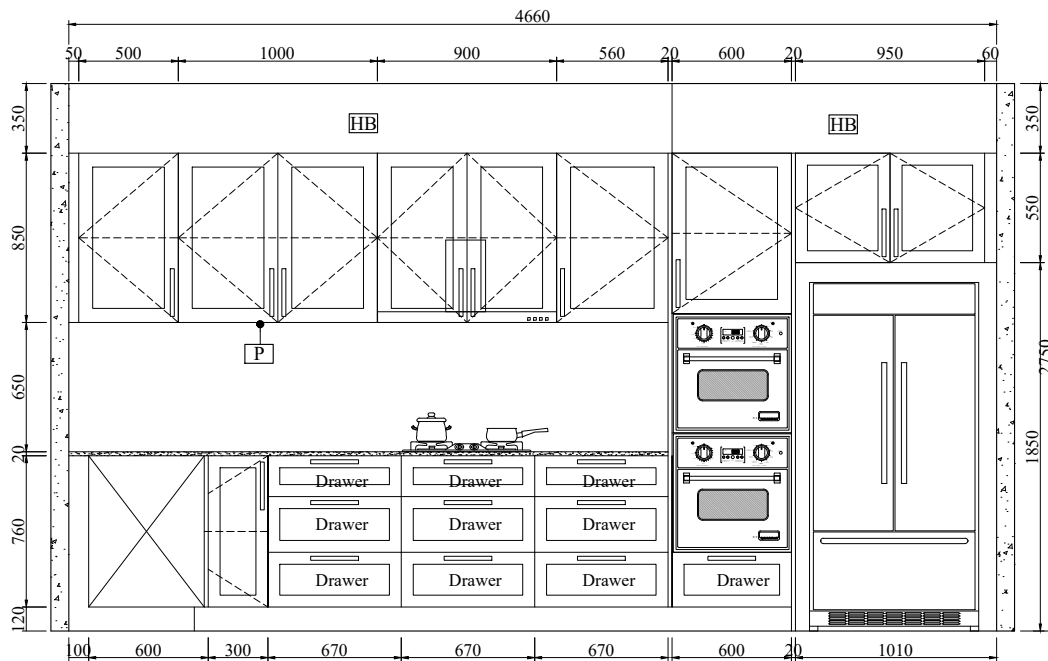


31 ELEVATION 1
SCALE 1:30

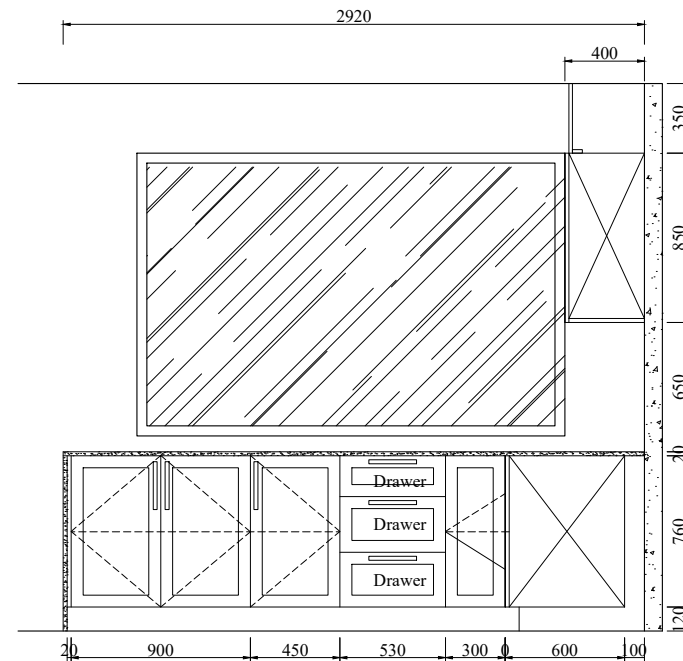

31 ELEVATION 2
SCALE 1:30

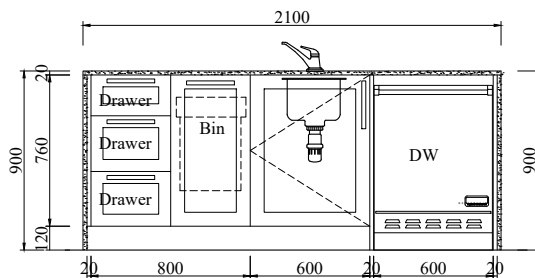

31 ELEVATION 3
SCALE 1:30

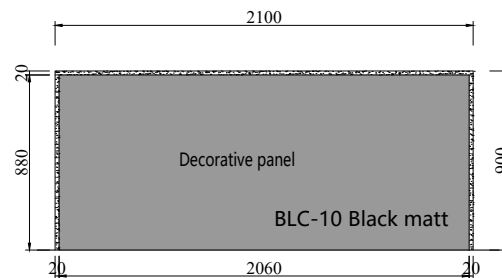

31 ELEVATION 4
SCALE 1:30

REV	DATE

Apt 6.04
butlers pantry

Drawing No.:


Designed By:

Designed Date:

Audit by

Scale:

36/44

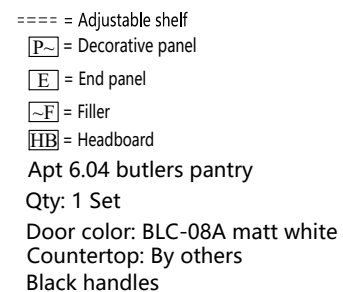

32 PANTRY PLAN
SCALE 1:30



**Hyde Park
Place
Order 4**

REV	DATE

BFP

**Apt 6.04
Living room**

Project Name:

Drawing No.:

FD-3253V22

Designed By:

Vincent

Designed Date:

2020-11-26




Audit by

Unit:

mm

Scale:

37/44

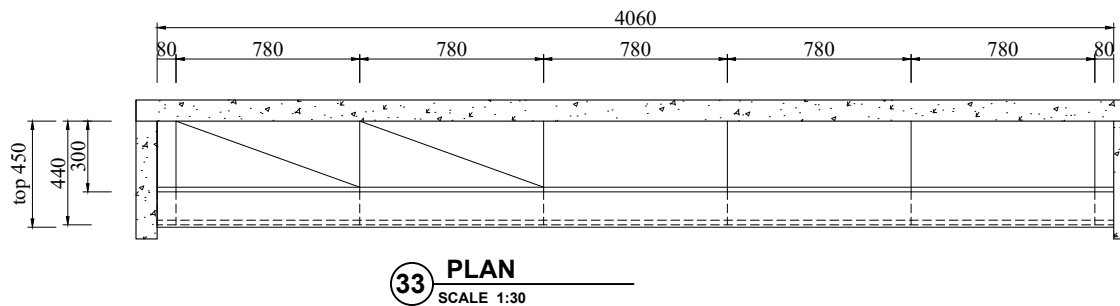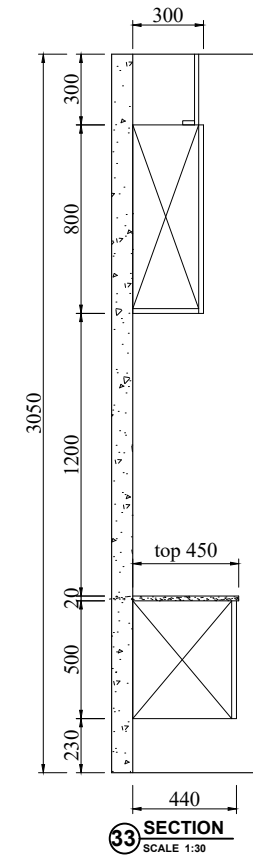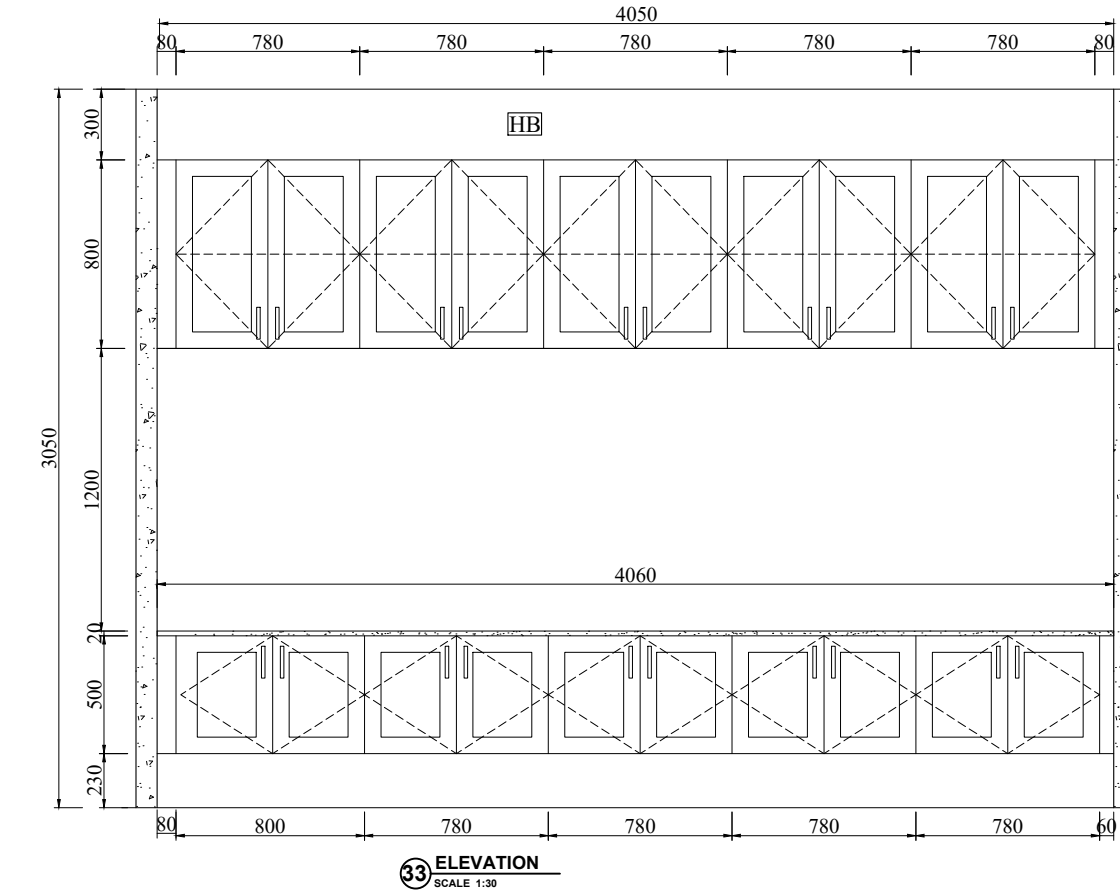

==== = Adjustable shelf

[P~] = Decorative panel

[E] = End panel

[~F] = Filler

[HB] = Headboard


Apt 6.04 Living room

Qty: 1 Set


Door color: BLC-08A matt white

Countertop: By others

Black handles

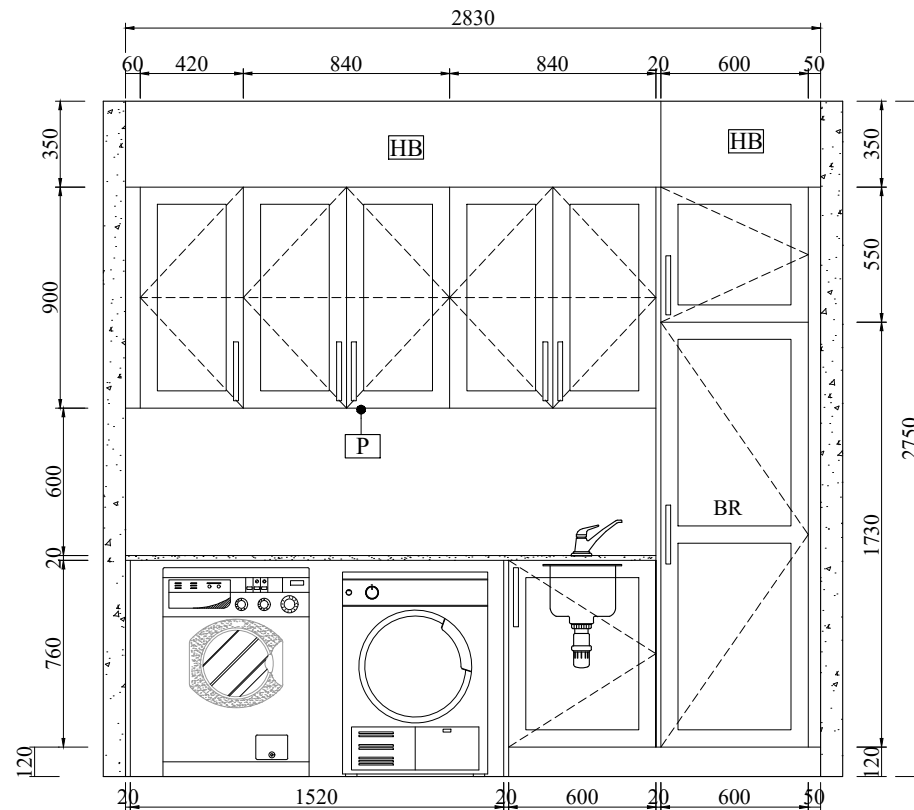

34 ELEVATION
SCALE 1:30

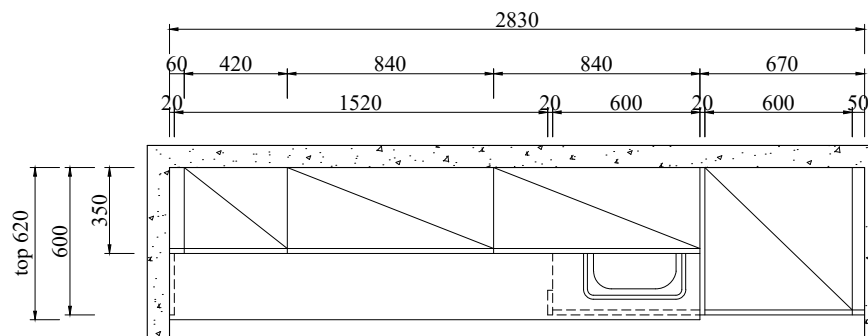

34 LAUNDRY PLAN
SCALE 1:30

===== Adjustable shelf

[P~] = Decorative panel

[E] = End panel

[~F] = Filler

[HB] = Headboard

Apt 6.04 Laundry

Qty: 1 Set

Door color: BLC-08A matt white

Countertop: By others

Black handles

**Hyde Park
Place
Order 4**

REV	DATE

BFP

**Apt 6.04
Laundry**

Project Name:

Drawing No.:

FD-3253V22

Designed By:

Vincent

Designed Date:

2020-11-26

Audit by

Unit:

mm

Scale:

38/44

Hyde Park
Place
Order 4

REV	DATE

BFP

Apt 6.04 Master
bed Robe 1&2

Project Name:

Drawing No.:
FD-3253V22



Designed By:
Vincent

Designed Date:
2020-11-26


Audit by

Unit:
mm


Scale:

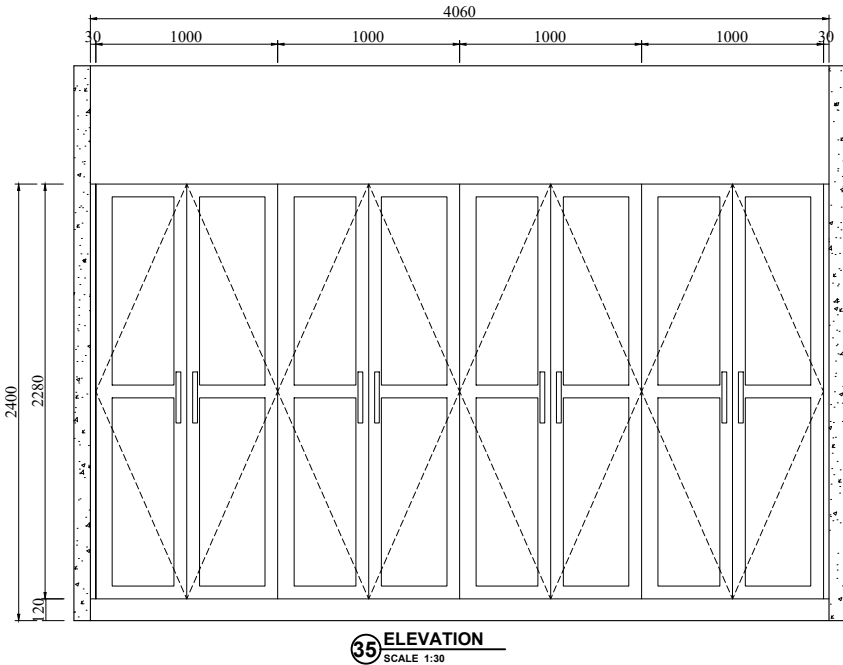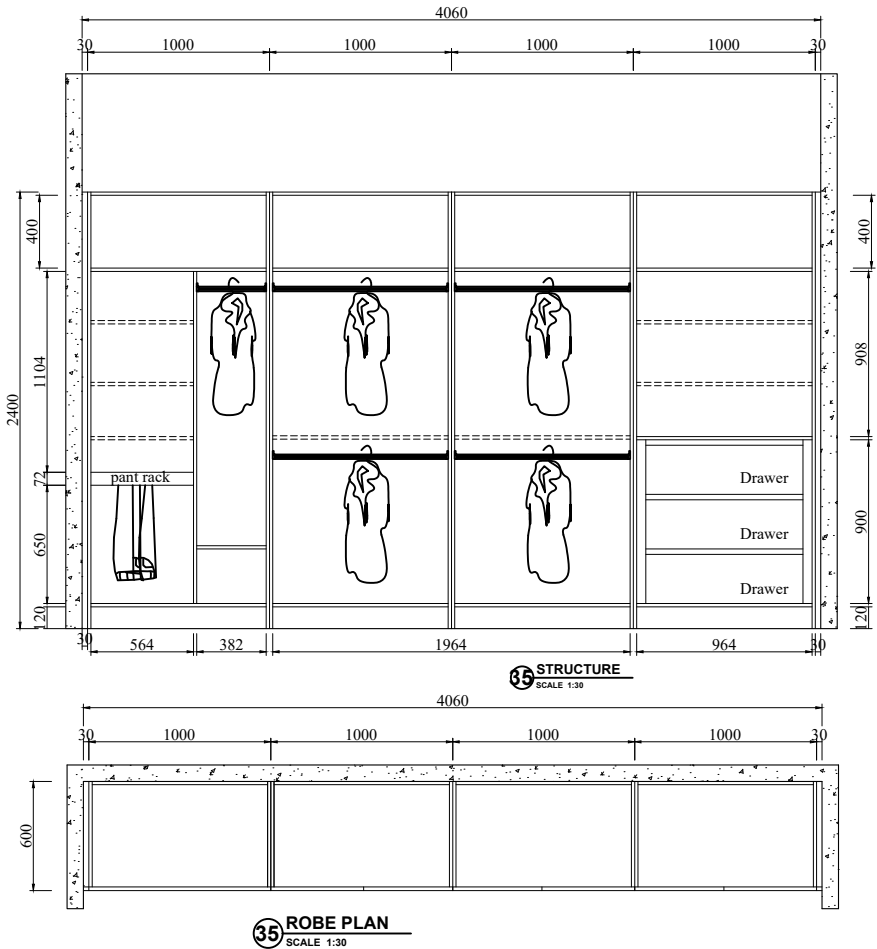


==== = Adjustable shelf
[P] = Decorative panel
[E] = End panel
[F] = Filler
[HB] = Headboard
Apt 6.04 Master bed Robe 1&2
Qty: 2 Sets
Door color: BLC-08A matt white
Black handles

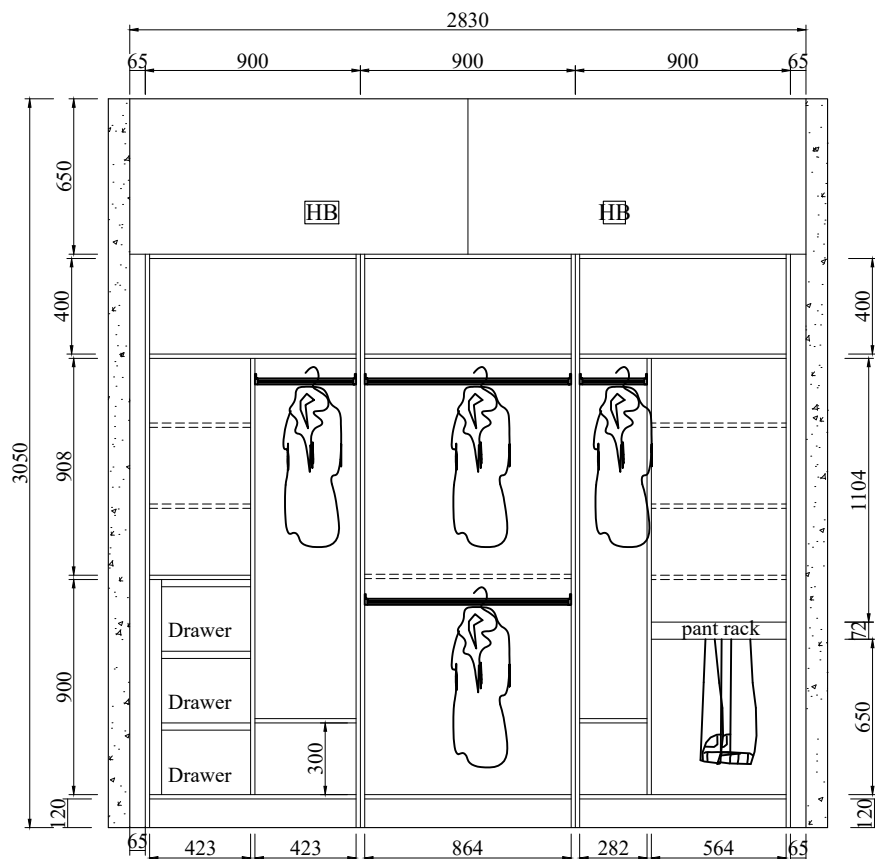

36 STRUCTURE
SCALE 1:30

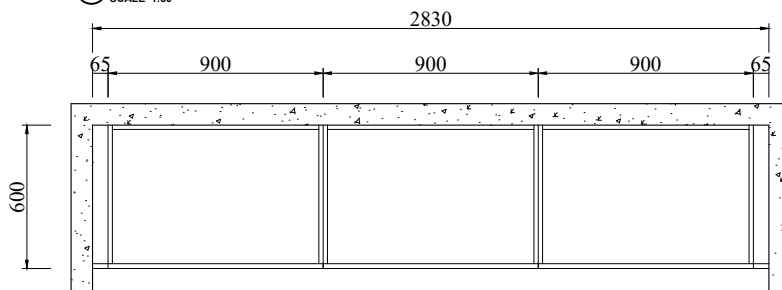

36 ROBE PLAN
SCALE 1:30

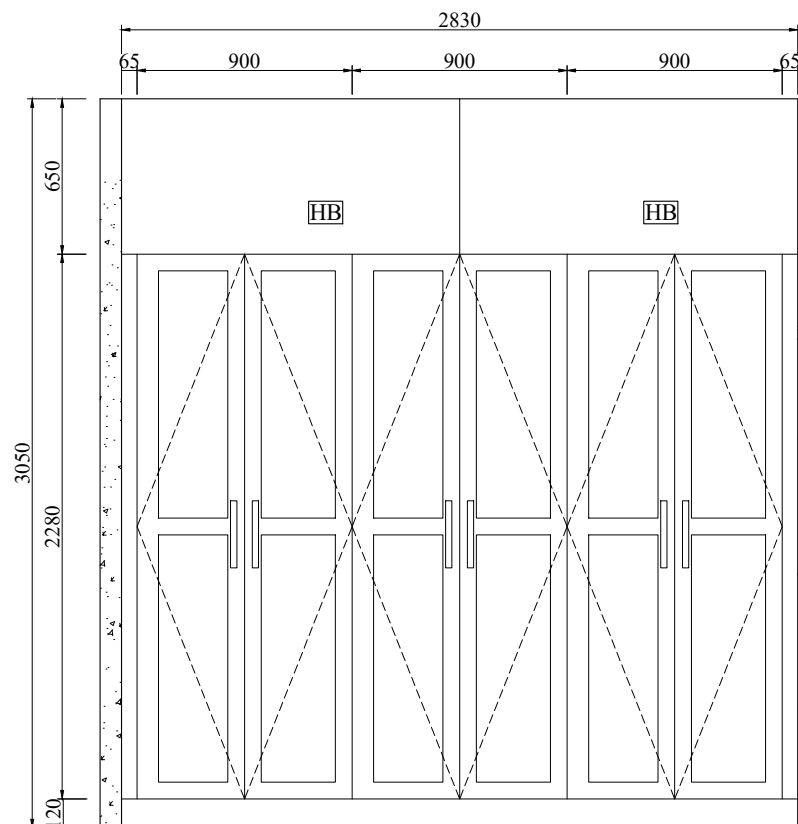

36 ELEVATION
SCALE 1:30

==== = Adjustable shelf

[P~] = Decorative panel

[E] = End panel

[~F] = Filler

[HB] = Headboard

Apt 6.04 bed 2 Robe

Qty: 1 Set

Door color: BLC-08A matt white

Black handles

**Hyde Park
Place
Order 4**

REV DATE

BFP

**Apt 6.04
bed 2 Robe**

Project Name:

Drawing No.:

FD-3253V22

Designed By:

Vincent

Designed Date:

2020-11-26


Audit by

Unit:


mm

Scale:


40/44

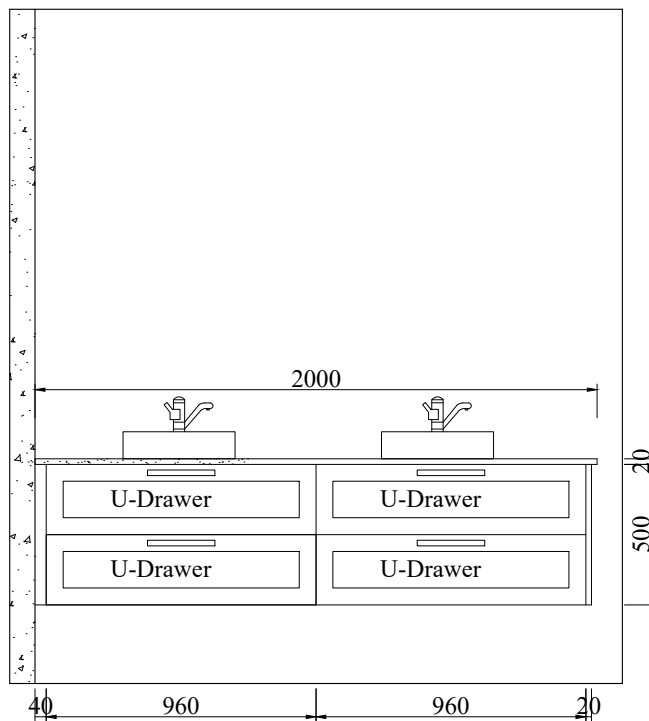

37 ELEVATION
SCALE 1:30

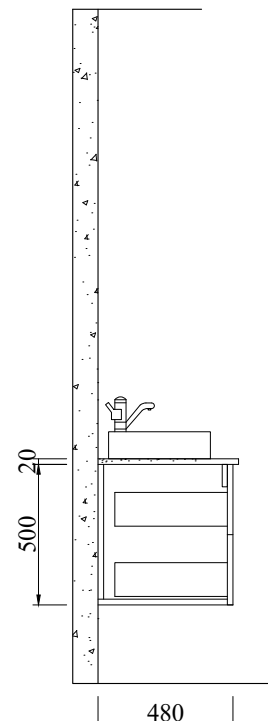

37 SECTION
SCALE 1:30

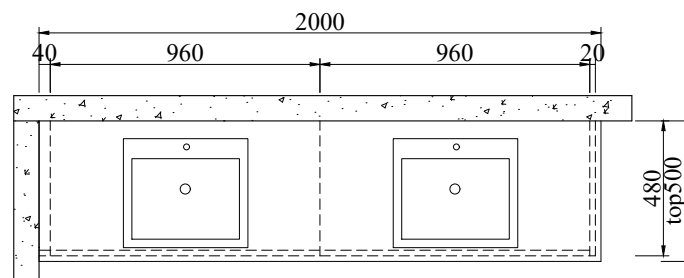

37 VANITY PLAN
SCALE 1:30

- ===== Adjustable shelf
- [P~] = Decorative panel
- [E] = End panel
- [~F] = Filler

Apt 6.04 Ensuite vanity

Qty: 1 Set

Door color: BLC-08A matt white

Countertop: By others

Black handles

**Hyde Park
Place
Order 4**

REV	DATE

BFP

**Apt 6.04
Ensuite vanity**

Project Name:

Drawing No.:

FD-3253V22

Designed By:

Vincent

Designed Date:

2020-11-26

Audit by


Unit:

mm

Scale:


41/44

800

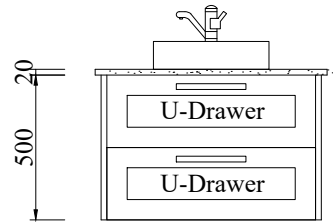


20 720 20

38 ELEVATION
SCALE 1:30

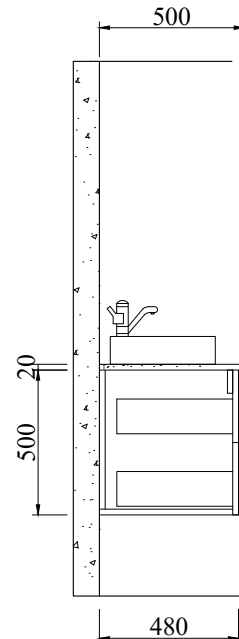

38 SECTION
SCALE 1:30

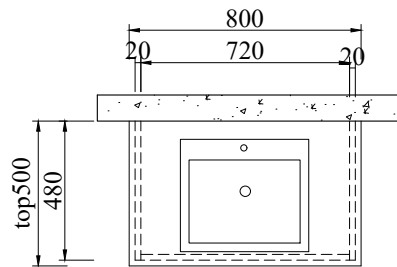

38 VANITY PLAN
SCALE 1:30

==== = Adjustable shelf

[P~] = Decorative panel

[E] = End panel

[~F] = Filler

[HB] = Headboard

Apt 603&6.04 bath vanity

Qty: 2 Sets

Door color: BLC-08A matt white

Countertop: By others

Black handles

**Hyde Park
Place
Order 4**

REV	DATE

BFP

**Apt 603&6.04
bath vanity**

Project Name:

Drawing No.:

FD-3253V22

Designed By:

Vincent

Designed Date:

2020-11-26


Audit by

Unit:

mm

Scale:

42/44

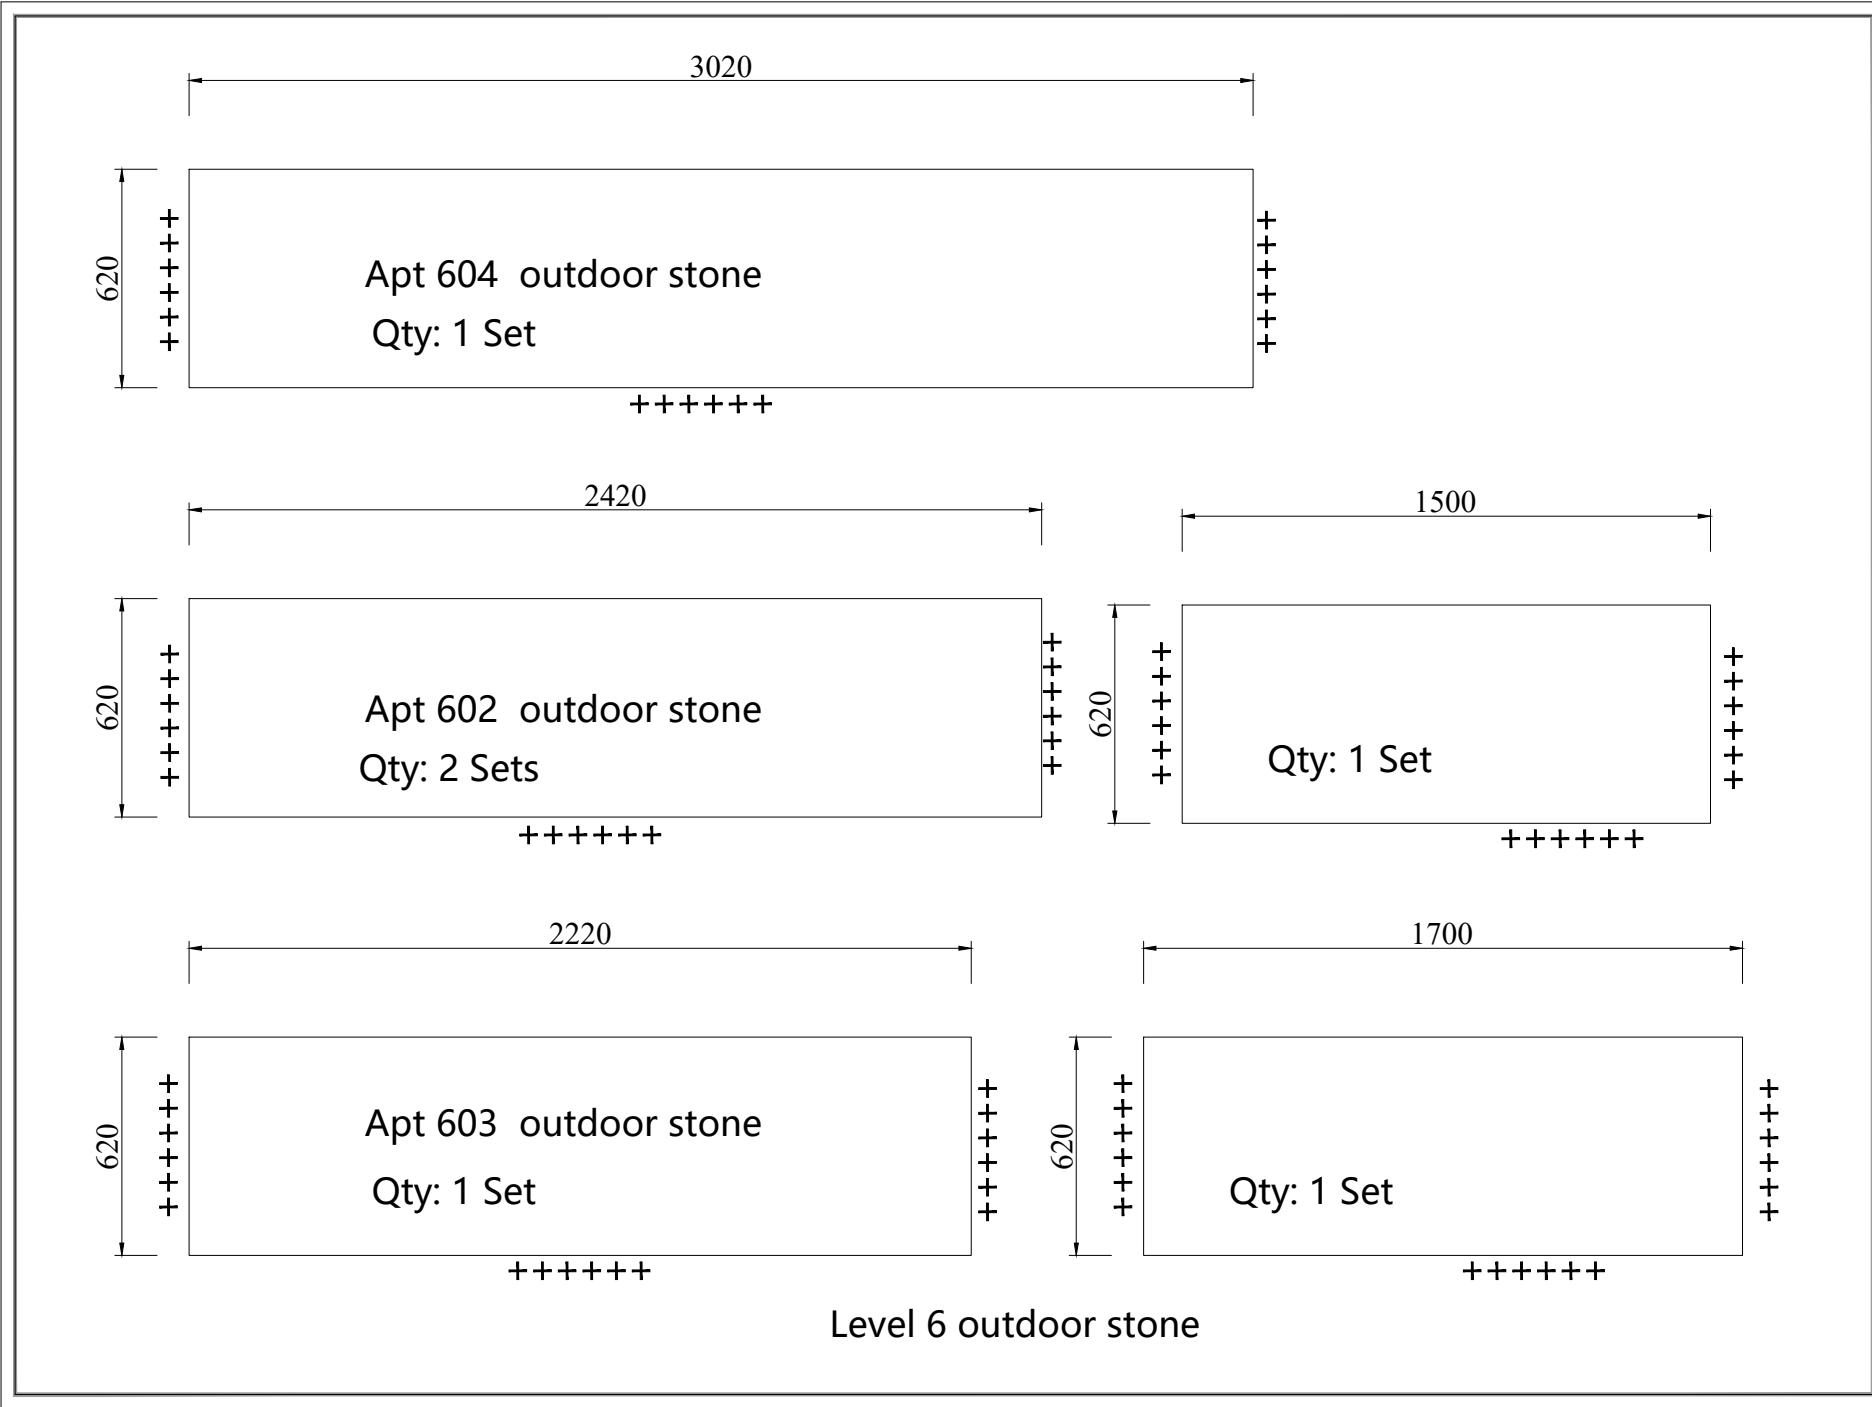

**Hyde Park
Place
Order 4**

REV	DATE

BFP

**Level 6
outdoor stone**

Project Name:

Drawing No.:
FD-3253V22


Designed By:
Vincent

Designed Date:
2020-11-26

Audit by

Unit:
mm

Scale:

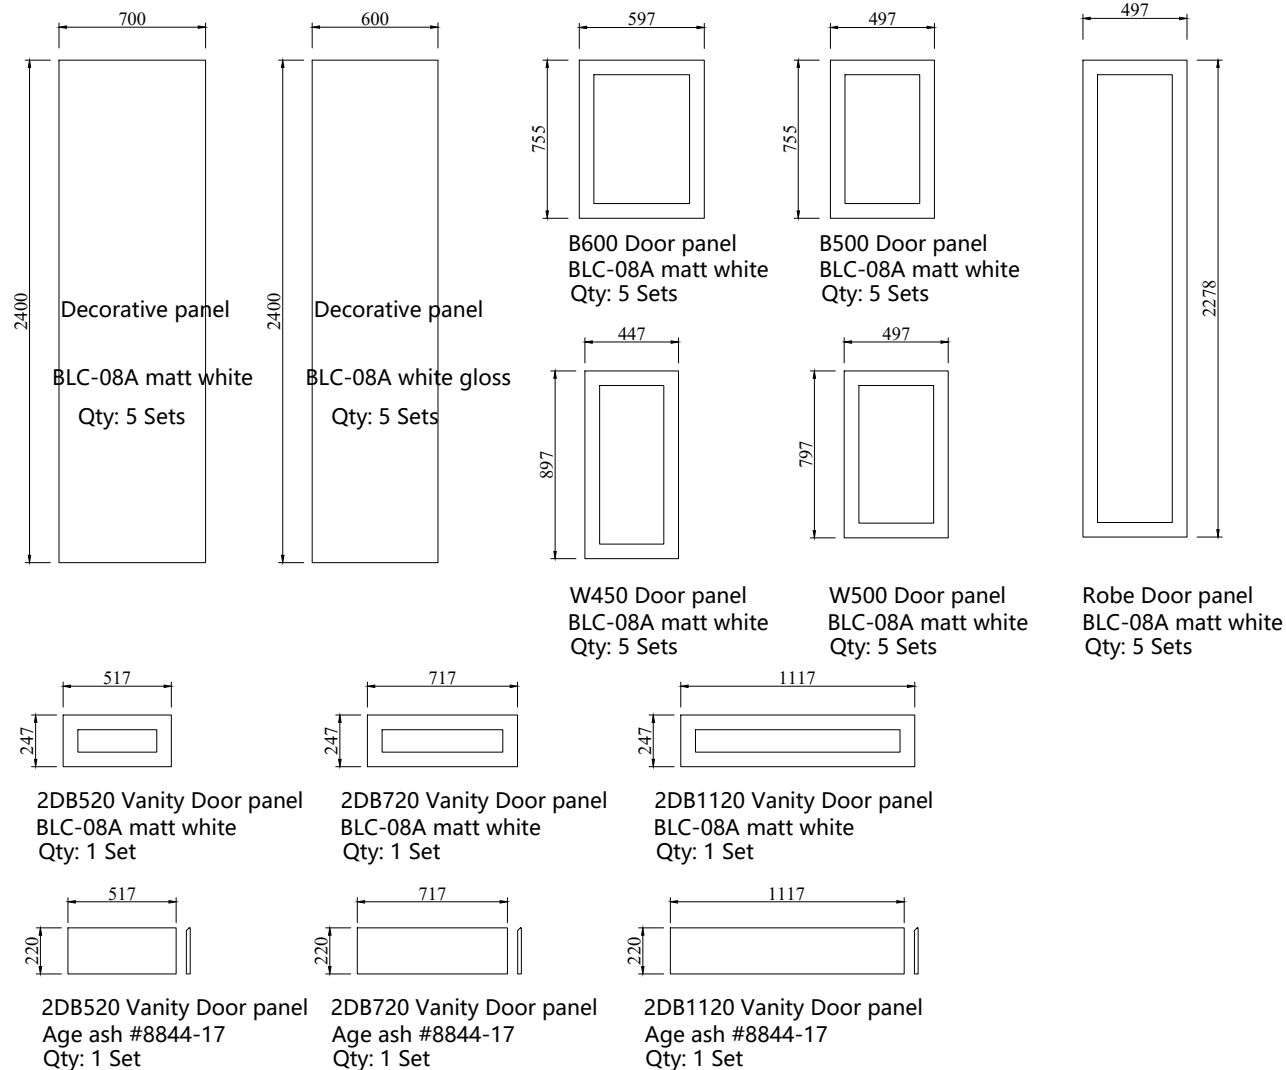

No.	Type	Qty(sets)
1	Chrome handle 300mm long	20
2	Extra Blum 107° overlay application Hinge	30

No.	Type	Qty(sets)
3	Blum Tandembox Plus -M	10
4	Blum Tandembox Plus -B	10
5	Blum Tandembox Plus -D	10

Hyde Park Place Order 4

REV	DATE

BFP

Spare Panel

Project Name:

Drawing No.:

FD-3253V22

Designed By:

Vincent

Designed Date:

2020-11-26

Audit by

Unit:

mm

Scale:

44/44