


Ceiling 3000mm  
Stone splash M48

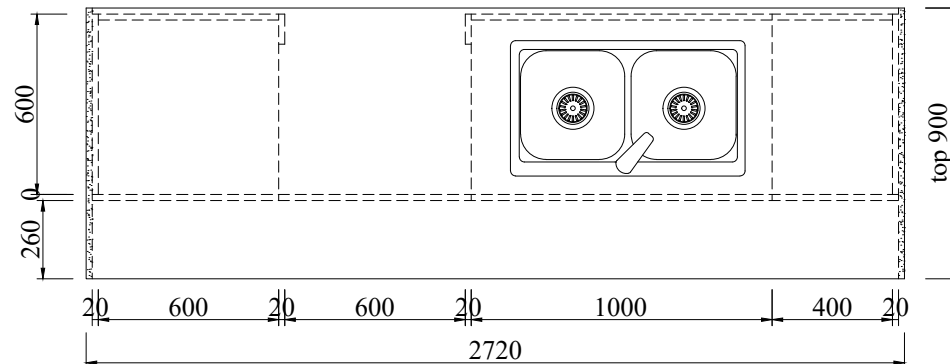

==== = Adjustable shelf  
 [P~] = Decorative panel  
 [E] = End panel  
 [~F] = Filler  
 [HB] = Headboard

Apt 6.01 Kitchen

Qty: 1 Set

Door color: BLC-08A matt white

Countertop: By others

Chrome handles

225mm 17 pcs

193 mm 4 pcs

new style T415 for Apt 601

**1 KITCHEN PLAN**  
SCALE 1:30

**Hyde Park  
Place  
Order 4**

REV	DATE

**BFP**

**Apt 6.01  
Kitchen**

Project Name:

Drawing No.:

**FD-3253V23**

Designed By:

**Vincent**

Designed Date:

**2020-11-27**


Audit by

Unit:


**mm**

Scale:


**1/44**

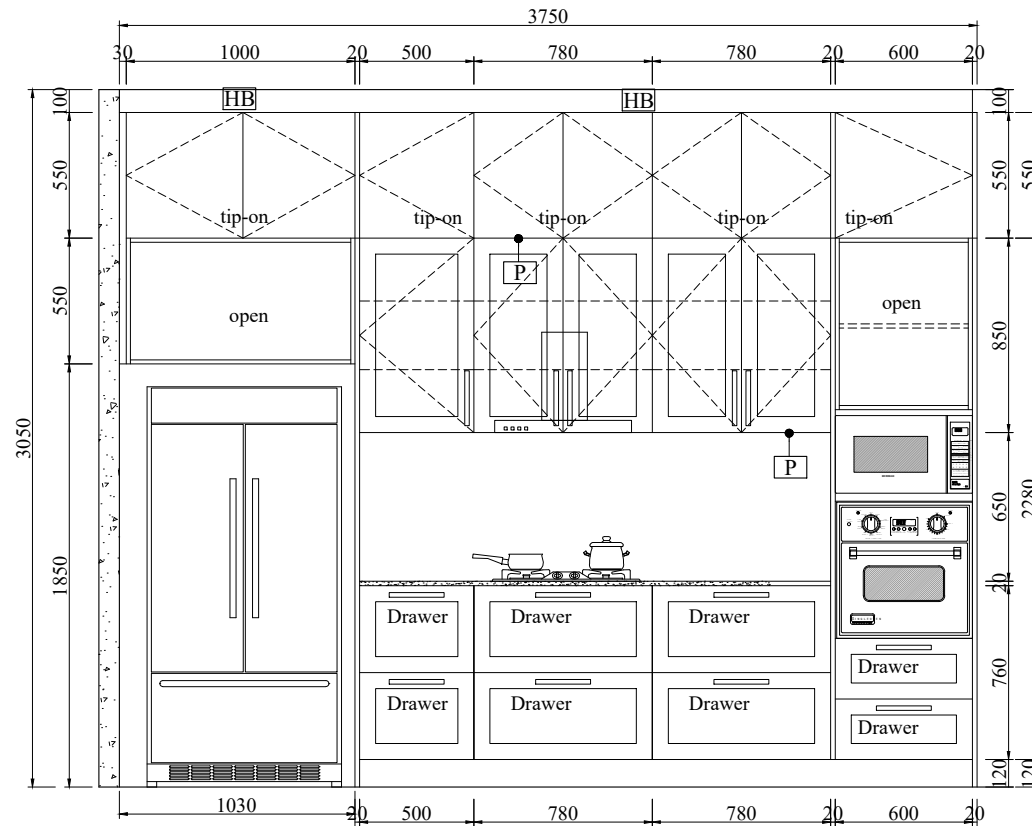


**1 ELEVATION 1**  
SCALE 1:30

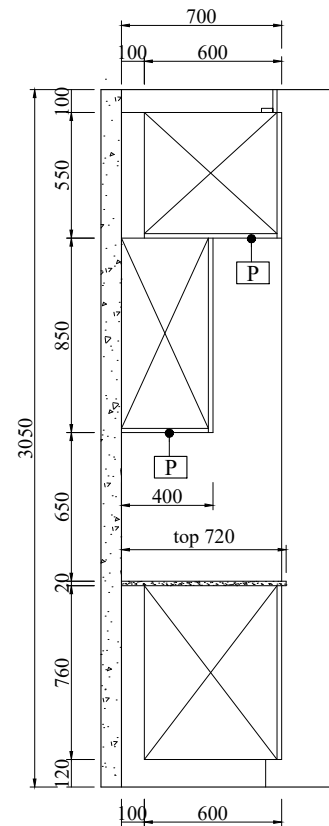

**1 SECTION**  
SCALE 1:30

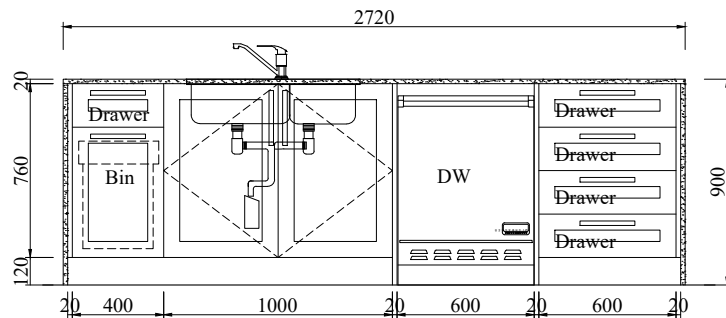

**1 ELEVATION 2**  
SCALE 1:30

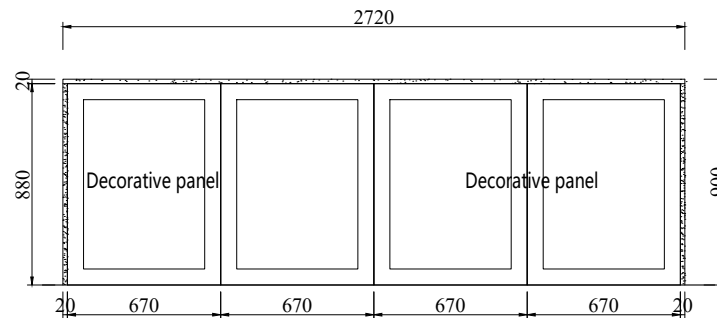

**1 ELEVATION 3**  
SCALE 1:30

**Hyde Park  
Place  
Order 4**

REV	DATE

**BFP**

**Apt 6.01  
Kitchen**

Project Name:

Drawing No.:  
**FD-3253V23**


Designed By:  
**Vincent**

Designed Date:  
**2020-11-27**


Audit by

Unit:  
**mm**


Scale:

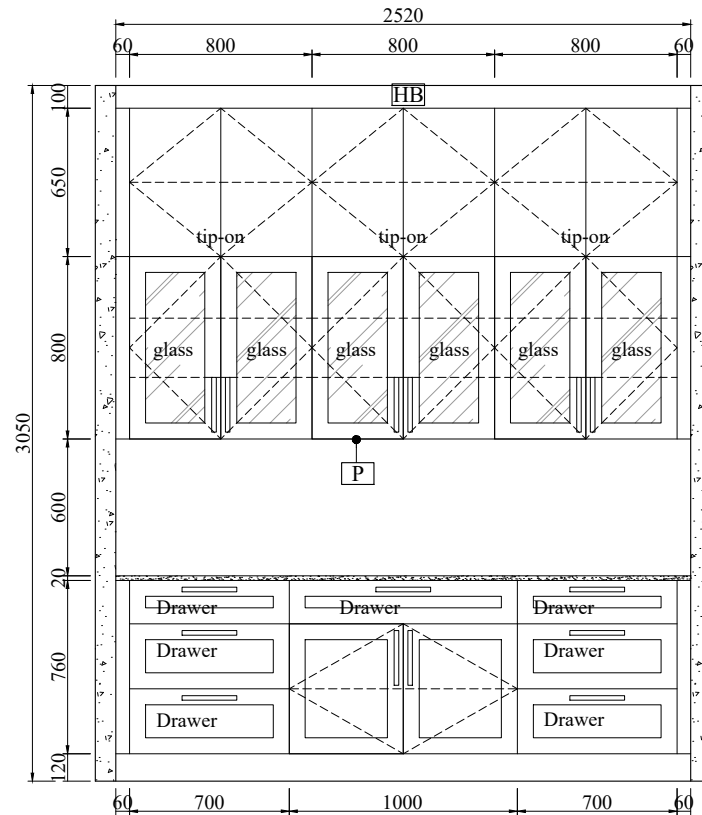

**2 ELEVATION**  
SCALE 1:30

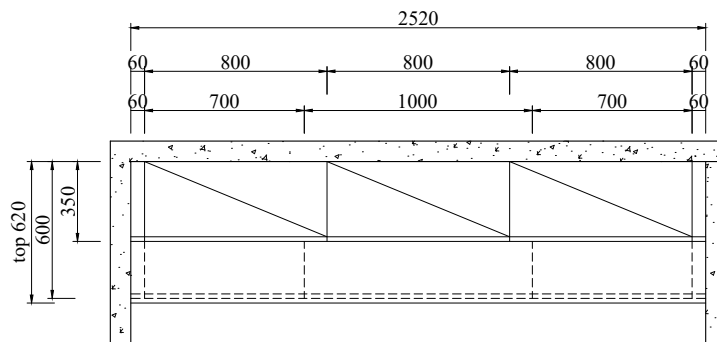

**2 PLAN**  
SCALE 1:30

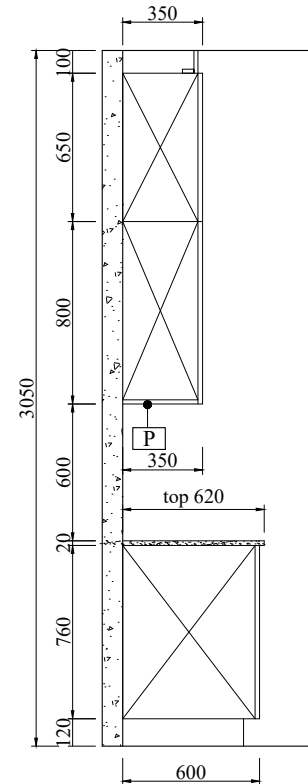

**2 SECTION**  
SCALE 1:30

==== = Adjustable shelf  
P~ = Decorative panel  
Ceiling 3000mm

E = End panel

~F = Filler

HB = Headboard

Apt 6.01 Dinning room buffet

Qty: 1 Set

Door color: BLC-08A matt white

Countertop: M48 By others

Chrome handles

**225mm 15 pcs**

**Hyde Park  
Place  
Order 4**

REV	DATE

**BFP**

**Apt 6.01  
Dinning room  
buffet**

Project Name:

Drawing No.:

**FD-3253V23**

Designed By:

**Vincent**

Designed Date:

**2020-11-27**




Audit by

Unit:

**mm**

Scale:

**3/44**

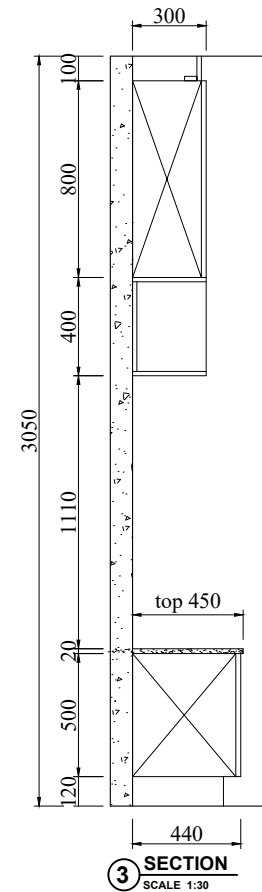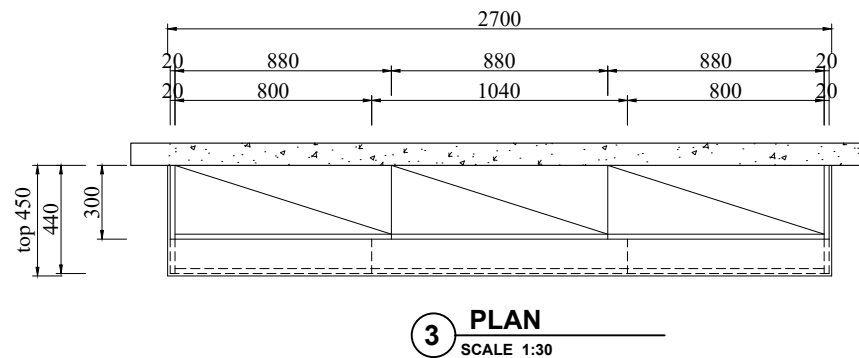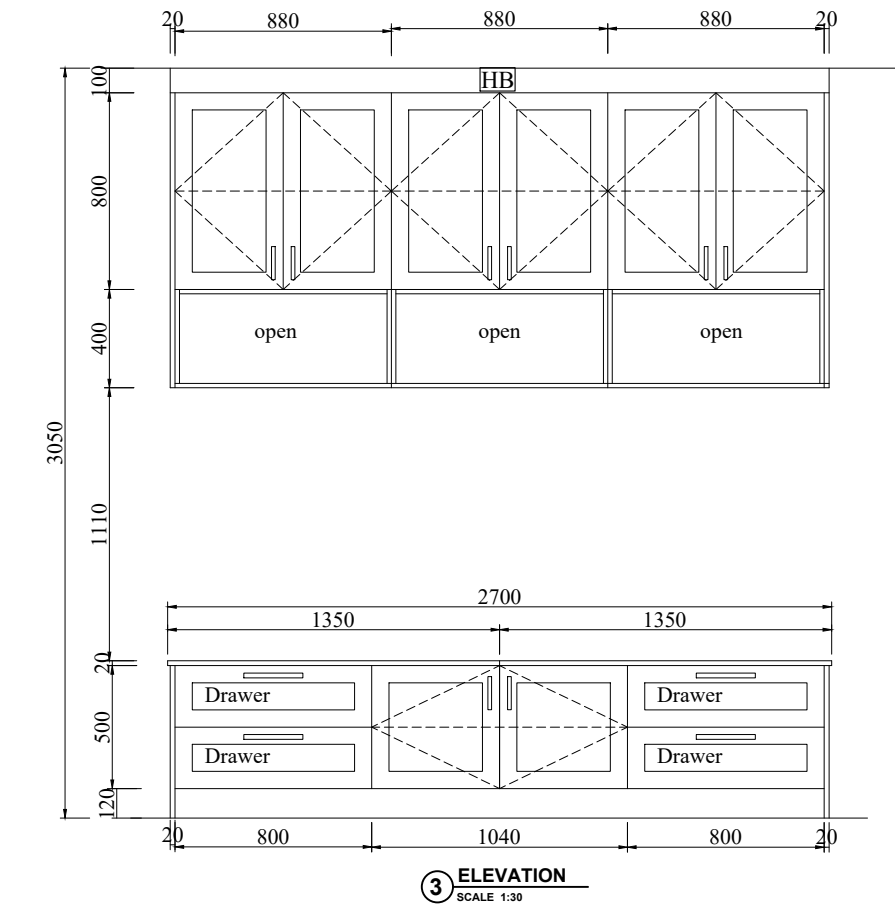

==== = Adjustable shelf

[P~] = Decorative panel

[E] = End panel

[~F] = Filler

[HB] = Headboard

Apt 6.01 Living room Entertainment

Qty: 1 Set

Door color: BLC-08A matt white

Chrome handles

**225mm 12 pcs**

**Hyde Park  
Place  
Order 4**

REV	DATE

**BFP**

**Apt 6.01  
Living room  
Entertainment**

Project Name:

Drawing No.:

**FD-3253V23**

Designed By:

**Vincent**

Designed Date:

**2020-11-27**

Audit by

Unit:

**mm**

Scale:

**4/44**

REV	DATE

Apt 6.01  
Butlers pantry

Project Name:

Drawing No.:

Designed By:

Designed Date:

Audit by

Unit:

Scale:

5/44

[E] = End panel  
 [~F] = Filler  
 [HB] = Headboard


Apt 6.01 Butlers pantry  
 Qty: 1 Set  
 Door color: BLC-08A matt white  
 Countertop: M48 By others  
 Chrome handles

The drawing shows a kitchen island unit with a top elevation and a side elevation. The top elevation is a rectangle with a total width of 2110 and a total depth of 1700. The side elevation shows a total height of 1700. The unit features a countertop and a base. A diamond symbol with the number 1 is located in the center of the base. The top elevation is divided into sections with dimensions: 350, 50, 830, 400, 830, 50, 20, 750, 20, 900, and 50. The side elevation is divided into sections with dimensions: 350, 600, and 700. The top elevation is also divided into sections with dimensions: 350, 600, and 700. The side elevation is also divided into sections with dimensions: 350, 600, and 700.

4 PLAN  
 SCALE 1:30

handle 225mm 16 pcs  
193mm 2 pcs

Ceiling 2700mm

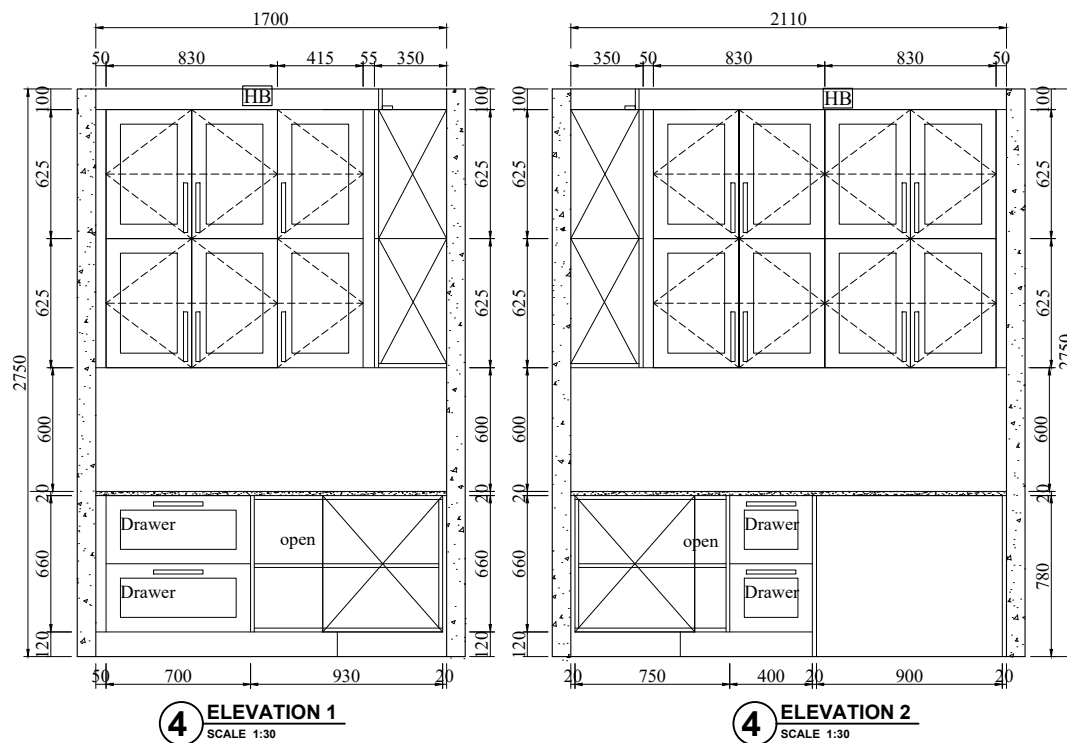

**Hyde Park  
Place  
Order 4**

REV	DATE

**BFP**

**Apt 6.01  
Laundry**

Project Name:

Drawing No.:

**FD-3253V23**

Designed By:

**Vincent**

Designed Date:

**2020-11-27**

Audit by

Unit:

**mm**


Scale:

**6/44**


==== = Adjustable shelf  
 [P] = Decorative panel  
 [E] = End panel  
 [F] = Filler  
 [HB] = Headboard

Qty: 1 Set  
 Door color: BLC-08A matt white  
 Countertop: BS2001  
 Chrome handles


Apt 6.01 Laundry

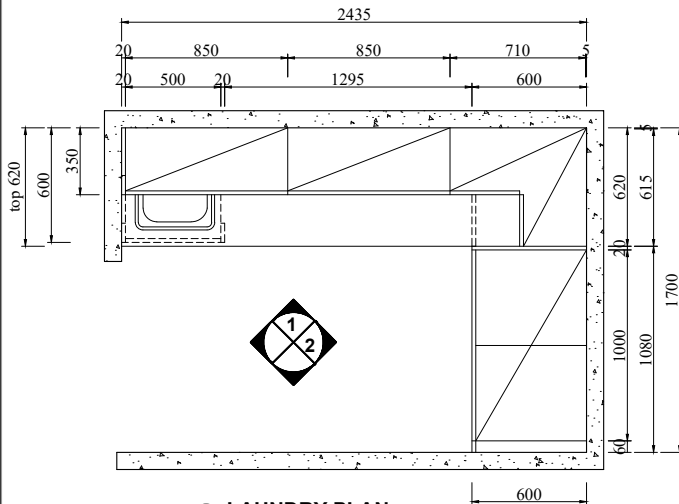

**5 LAUNDRY PLAN**  
 SCALE 1:30

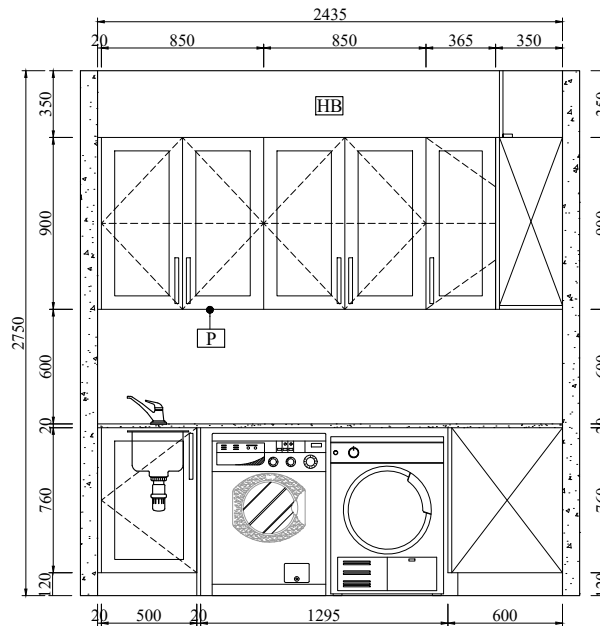

**5 ELEVATION 1**  
 SCALE 1:30

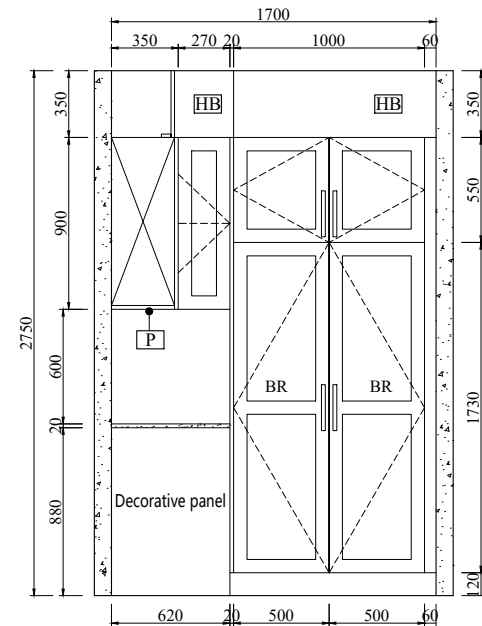

**5 ELEVATION 2**  
 SCALE 1:30

**225mm 8 pcs**  
**290mm 2 pcs**

# Hyde Park Place Order 4

REV	DATE

**BFP**

Apt 6.01 master  
bed Robe 1

Project Name:

Drawing No.:

**FD-3253V23**

Designed By:

**Vincent**

Designed Date:

**2020-11-27**


Audit by

Unit:


**mm**

Scale:


**7/44**

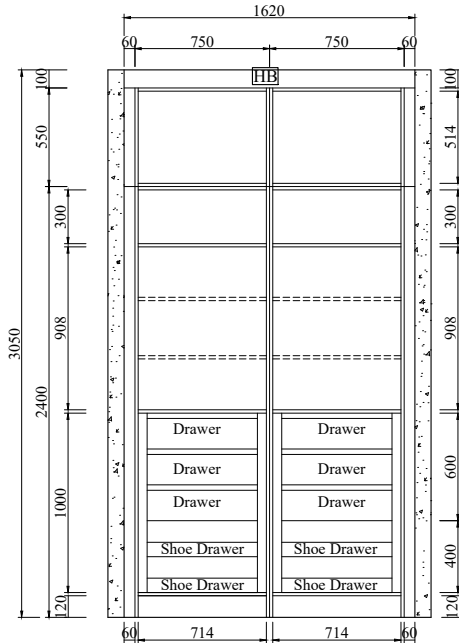

**6 STRUCTURE 1**  
SCALE 1:30

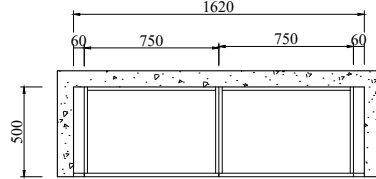

**6 ROBE PLAN 1**  
SCALE 1:30

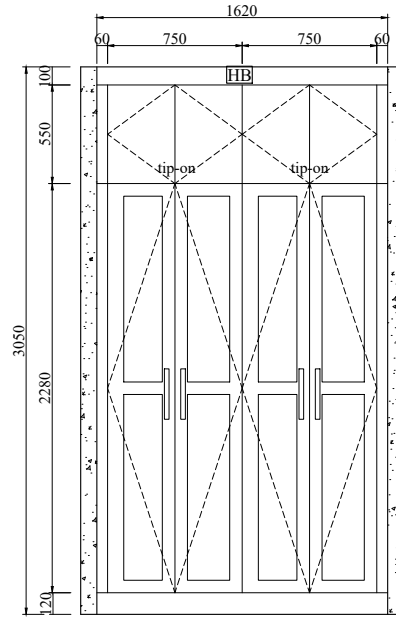

**6 ELEVATION 1**  
SCALE 1:30

- ==== Adjustable shelf
- [P~] Decorative panel
- [E] End panel
- [~F] Filler
- [HB] Headboard


Apt 6.01 master bed Robe 1

Qty: 1 Set


Door color: BLC-08A matt white

Chrome handles


**290mm 8 pcs**

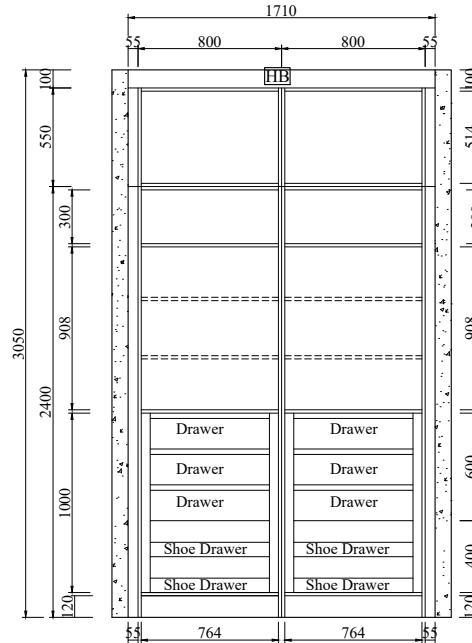

**6 STRUCTURE 2**  
SCALE 1:30

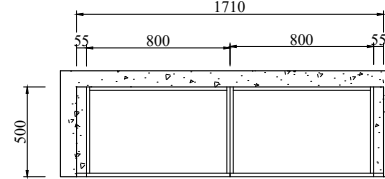

**6 ROBE PLAN 2**  
SCALE 1:30

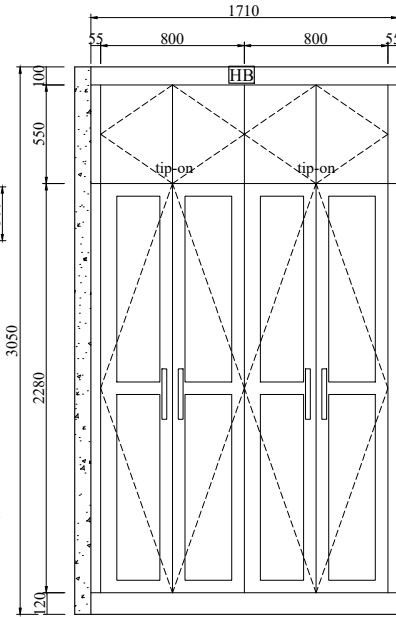

**6 ELEVATION 2**  
SCALE 1:30

**Hyde Park  
Place  
Order 4**

REV	DATE

**BFP**

**Apt 6.01 master  
bed Robe 2**

Project Name:

Drawing No.:

**FD-3253V23**

Designed By:

**Vincent**

Designed Date:

**2020-11-27**




Audit by

Unit:

**mm**

Scale:

**8/44**

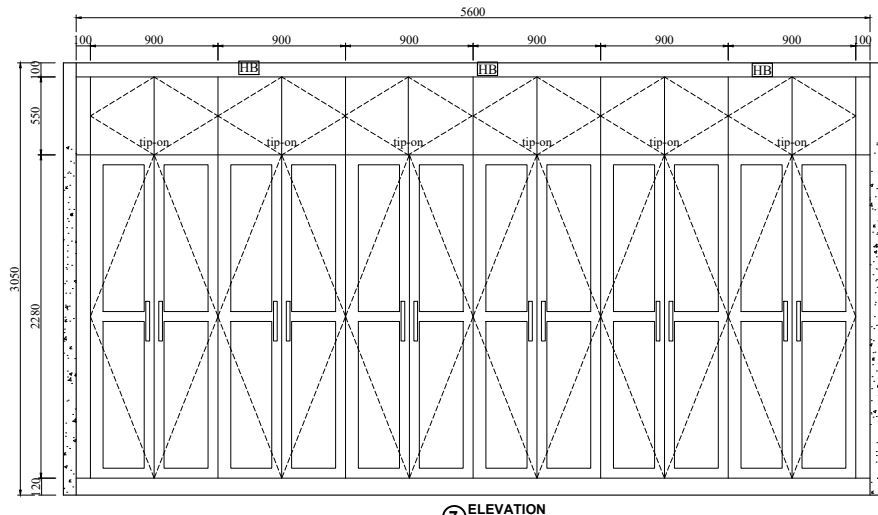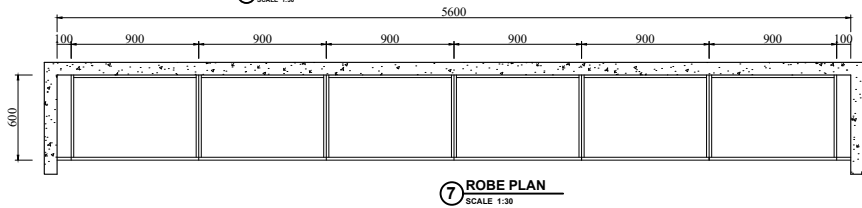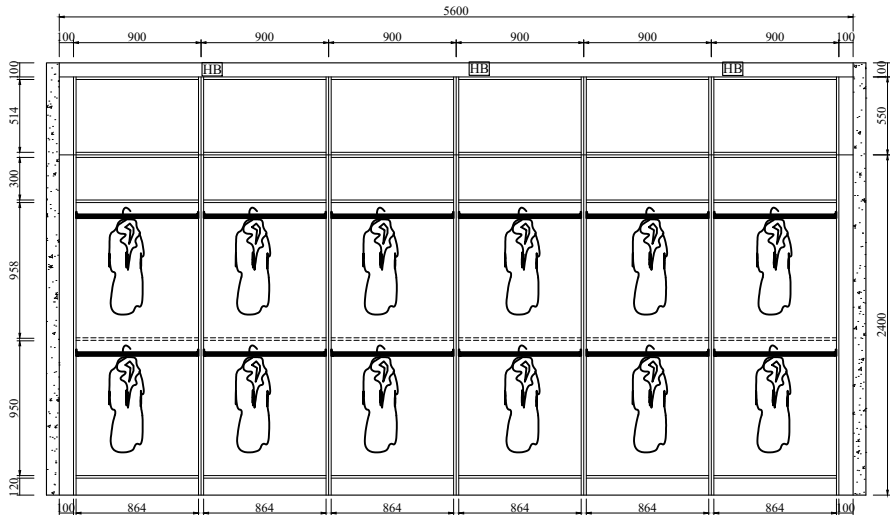

- ==== = Adjustable shelf
- [P] = Decorative panel
- [E] = End panel
- [F] = Filler
- [H1B] = Headboard


Apt 6.01 master bed Robe 2

Qty: 1 Set


Door color: BLC-08A matt white

Chrome handles


**290mm 12 pcs**

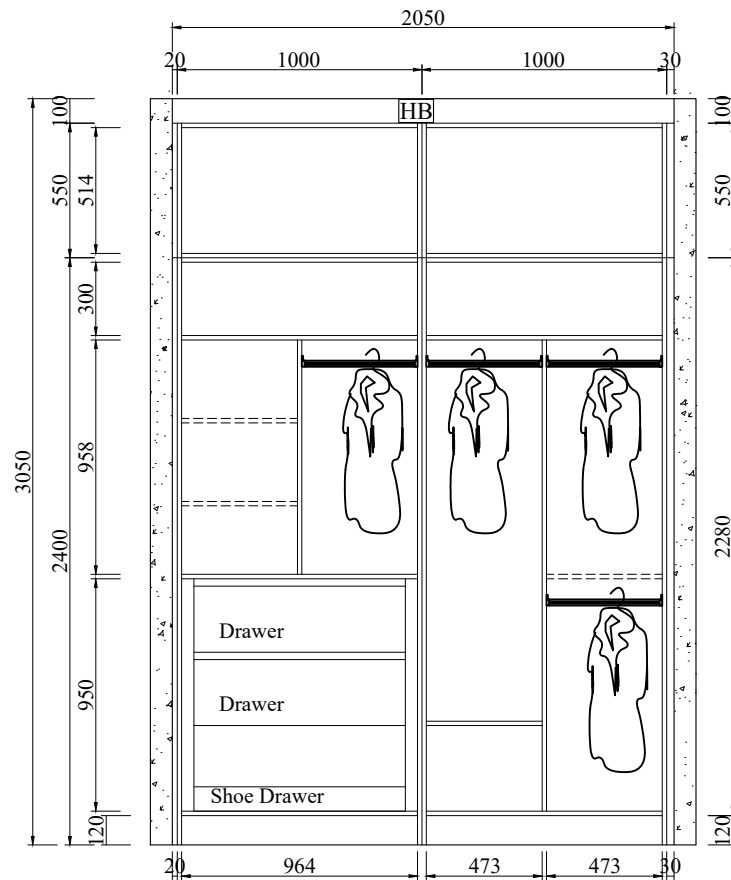

**8 STRUCTURE**  
SCALE 1:30

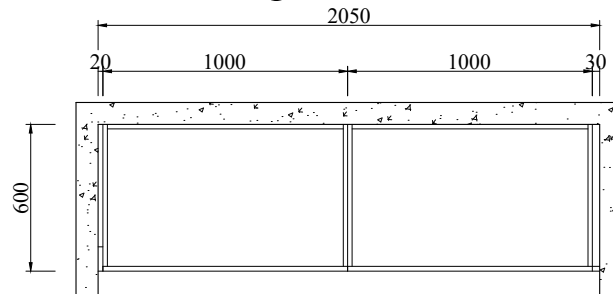

**8 ROBE PLAN**  
SCALE 1:30

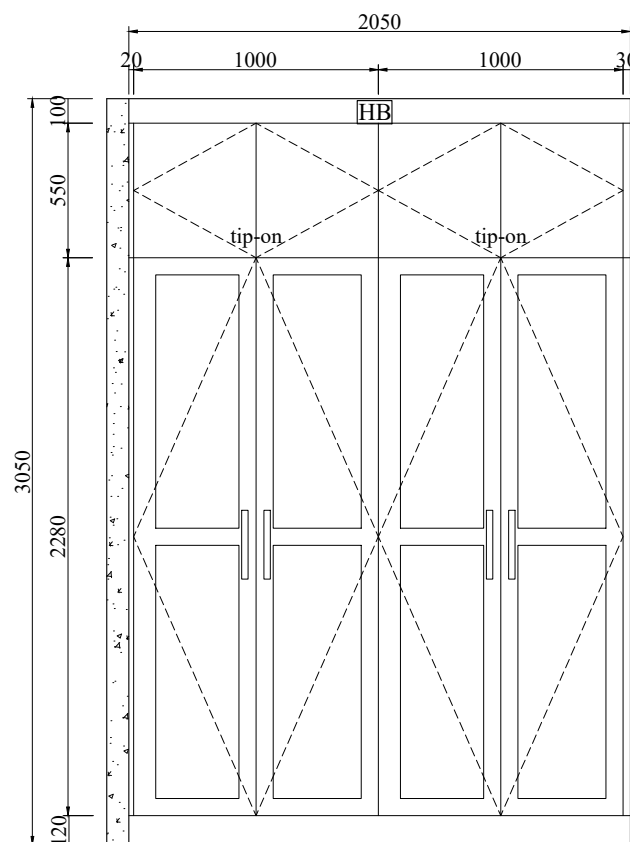

**8 ELEVATION**  
SCALE 1:30

- ==== = Adjustable shelf
- [P~] = Decorative panel
- [E] = End panel
- [~F] = Filler
- [HB] = Headboard

Apt 6.01 bed 2 Robe

Qty: 1 Set

Door color: BLC-08A matt white

Chrome handles

**290mm 4 pcs**

**Hyde Park  
Place  
Order 4**

REV	DATE

**BFP**

**Apt 6.01 bed 2  
Robe**

Project Name:

Drawing No.:

**FD-3253V23**

Designed By:

**Vincent**

Designed Date:

**2020-11-27**


Audit by

Unit:


**mm**

Scale:


**9/44**

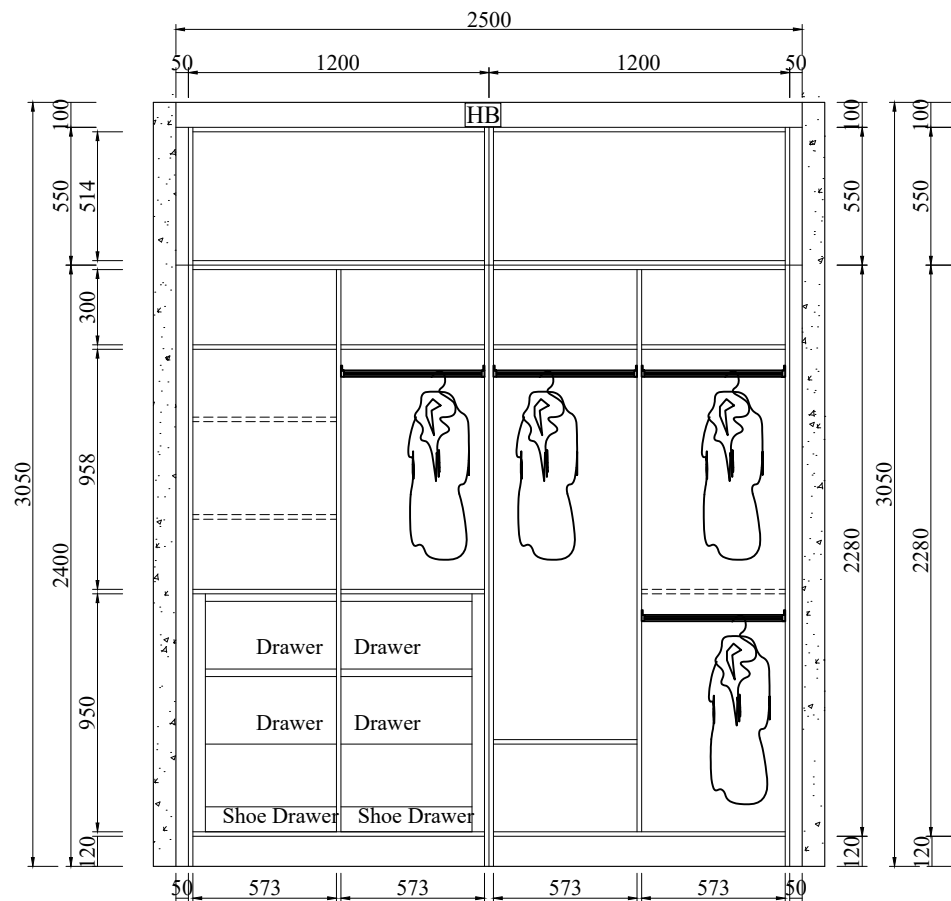

**9 STRUCTURE**  
SCALE 1:30

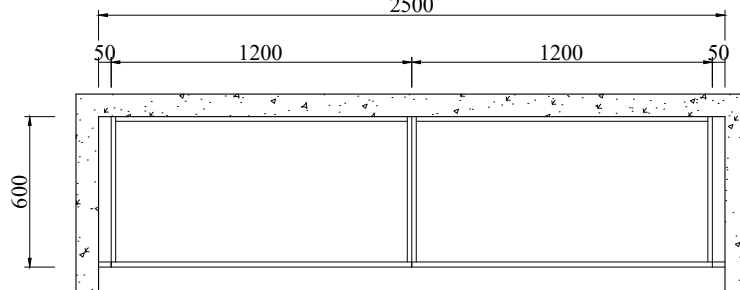

**9 ROBE PLAN**  
SCALE 1:30

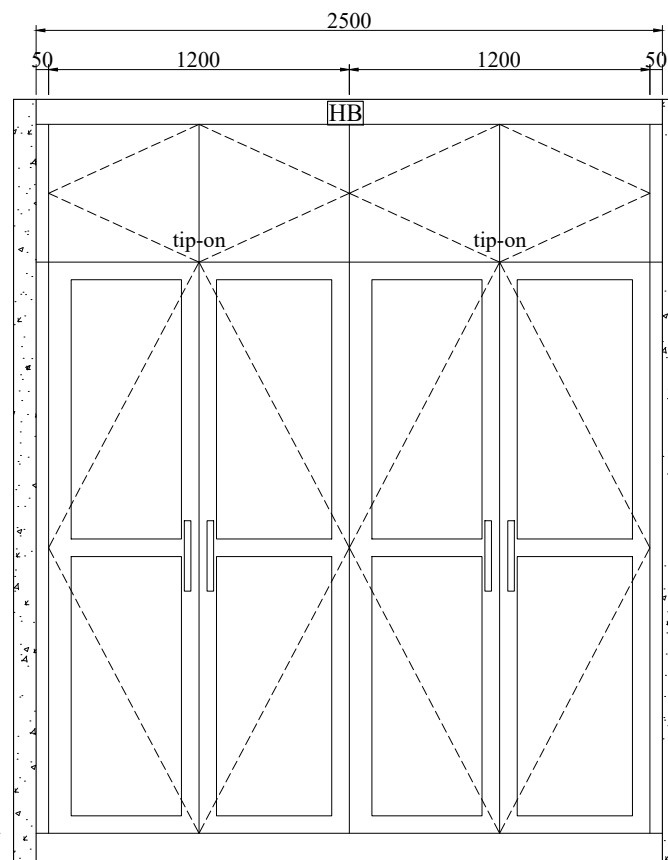

**9 ELEVATION**  
SCALE 1:30

- ==== = Adjustable shelf
- [P~] = Decorative panel
- [E] = End panel
- [~F] = Filler
- [HB] = Headboard

Apt 6.01 bed 3 Robe

Qty: 1 Set

Door color: BLC-08A matt white

Chrome handles **290mm 4 pcs**

**Hyde Park  
Place  
Order 4**

REV	DATE

**BFP**

**Apt 6.01 bed 3  
Robe**

Project Name:

Drawing No.:

**FD-3253V23**

Designed By:

**Vincent**

Designed Date:

**2020-11-27**

Audit by

Unit:

**mm**

Scale:

**10/44**

**Hyde Park  
Place  
Order 4**

REV	DATE

**BFP**

**Apt 6.01  
Bathroom**

Project Name:

Drawing No.:

**FD-3253V23**

Designed By:

**Vincent**

Designed Date:

**2020-11-27**


Audit by

Unit:


**mm**

Scale:

**11/44**

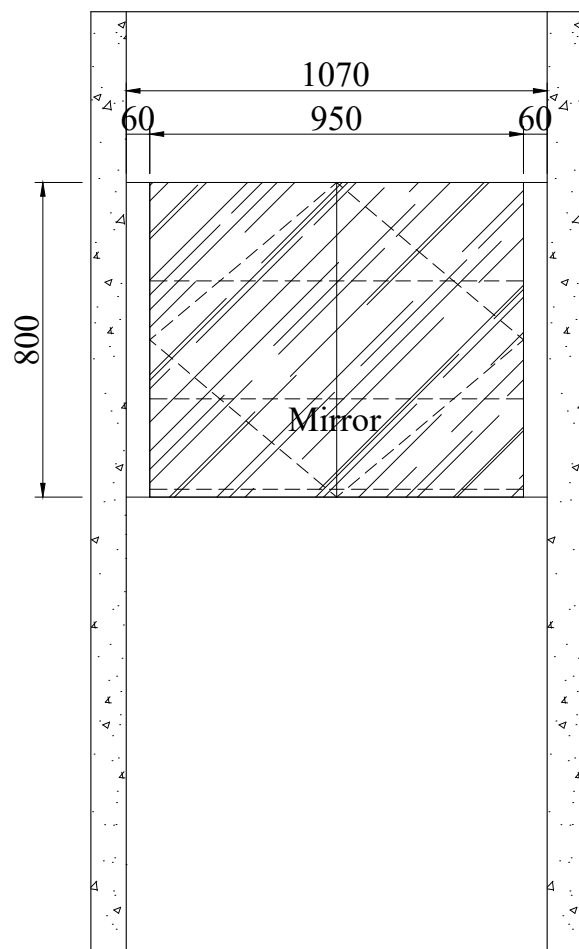

**10 ELEVATION**  
SCALE 1:30

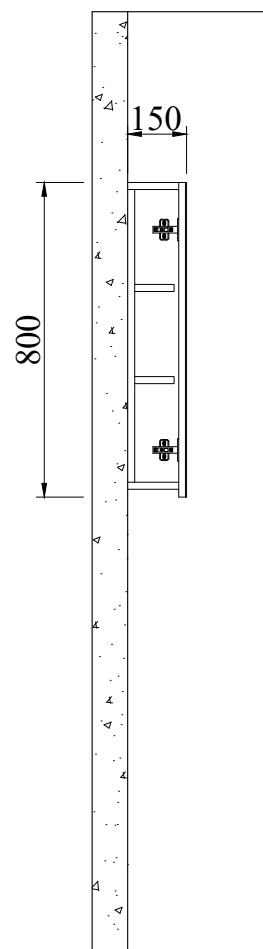

**10 SECTION**  
SCALE 1:30

- ==== = Adjustable shelf
- P~ = Decorative panel
- E = End panel
- ~F = Filler
- HB = Headboard

**Apt 6.01 Bathroom**

**Qty: 1 Set**

**Door color: BLC-08A matt white**

**Hyde Park  
Place  
Order 4**

REV	DATE

**BFP**

**Apt 6.01  
Ensuite**

Project Name:

Drawing No.:  
**FD-3253V23**

Designed By:  
**Vincent**


Designed Date:  
**2020-11-27**

Audit by


Unit:  
**mm**

Scale:

**12/44**

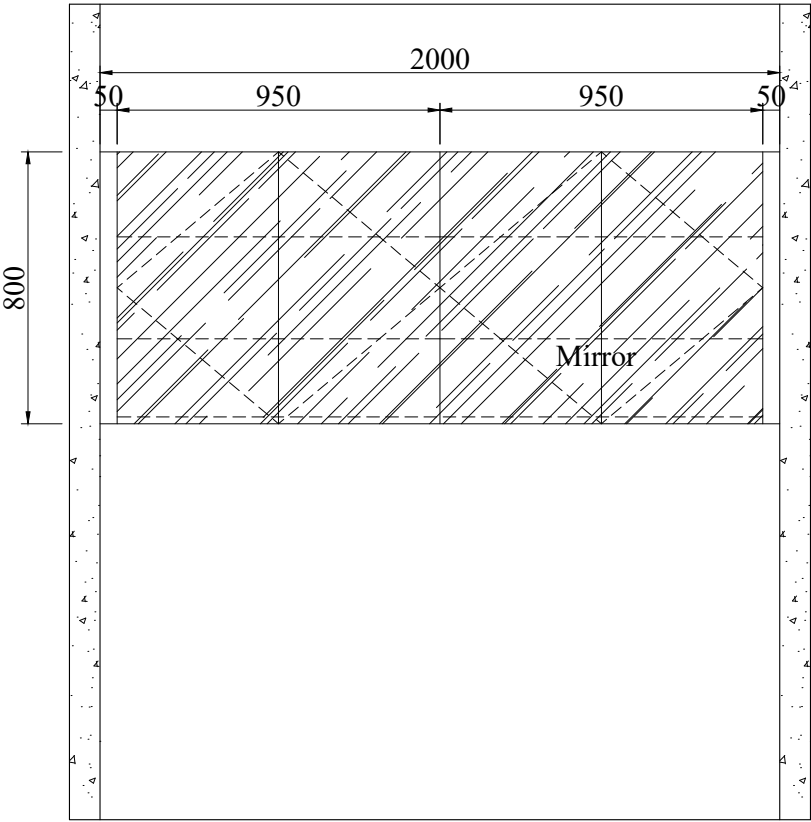

**11 ELEVATION**  
SCALE 1:30

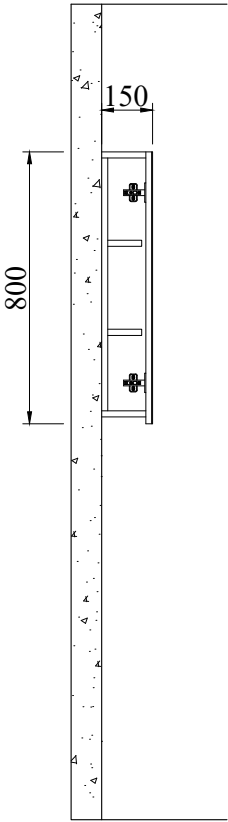

**11 SECTION**  
SCALE 1:30

- ===== = Adjustable shelf
- P~** = Decorative panel
- E** = End panel
- ~F** = Filler
- HB** = Headboard

**Apt 6.01 Ensuite**  
**Qty: 1 Set**  
**Door color: BLC-08A matt white**

**Hyde Park  
Place  
Order 4**

REV	DATE

**BFP**

**Apt 6.02  
Kitchen**

Project Name:

Drawing No.:

**FD-3253V23**

Designed By:

**Vincent**

Designed Date:

**2020-11-27**


Audit by

Unit:

**mm**

Scale:

**13/44**

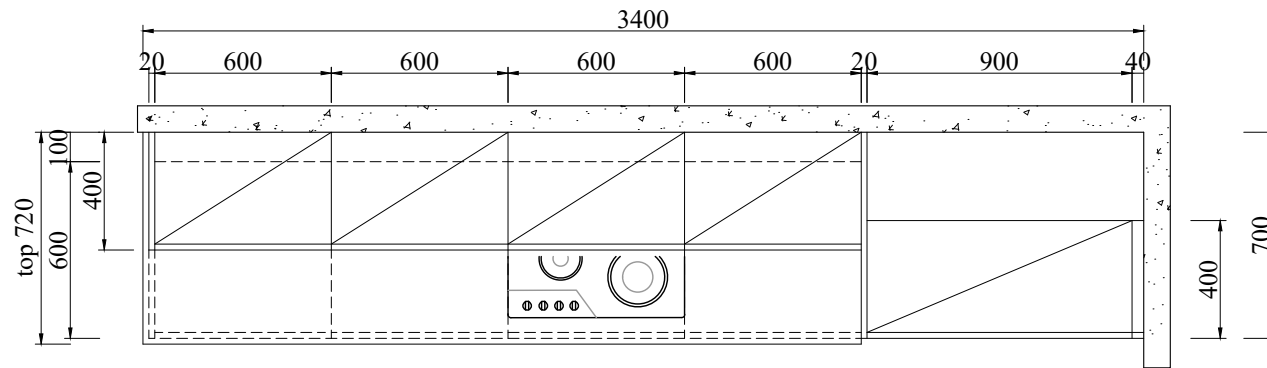


- ===== = Adjustable shelf
- [P~] = Decorative panel
- [E] = End panel
- [~F] = Filler
- [HB] = Headboard

**Apt 6.02 Kitchen**

Qty: 1 Set

Door color: BLC-08A matt white

Countertop: BS2001

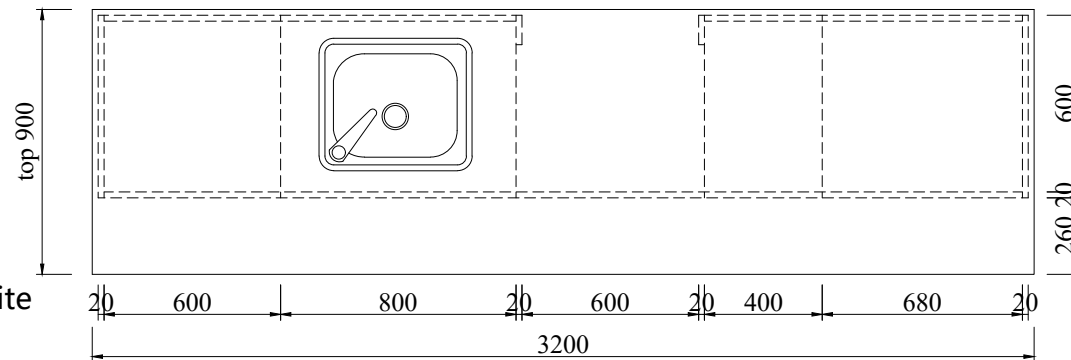

**12 KITCHEN PLAN**  
SCALE 1:30

**Hyde Park  
Place  
Order 4**

REV	DATE

**BFP**

**Apt 6.02  
Kitchen**

Project Name:

Drawing No.:

**FD-3253V23**

Designed By:

**Vincent**

Designed Date:

**2020-11-27**


Audit by

Unit:


**mm**

Scale:


**14/44**

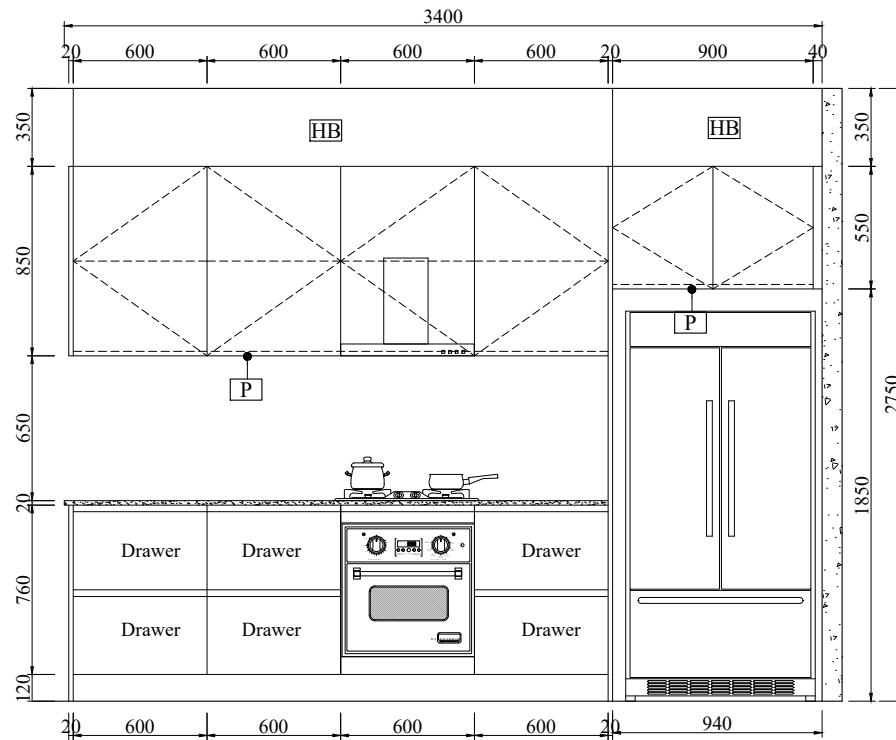



**12 ELEVATION 1**  
SCALE 1:30

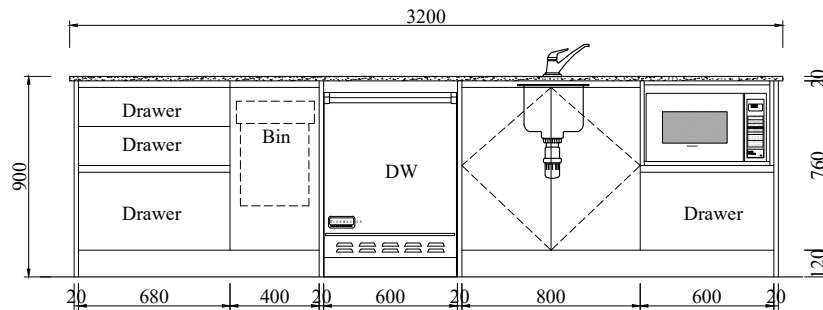

**12 ELEVATION 2**  
SCALE 1:30

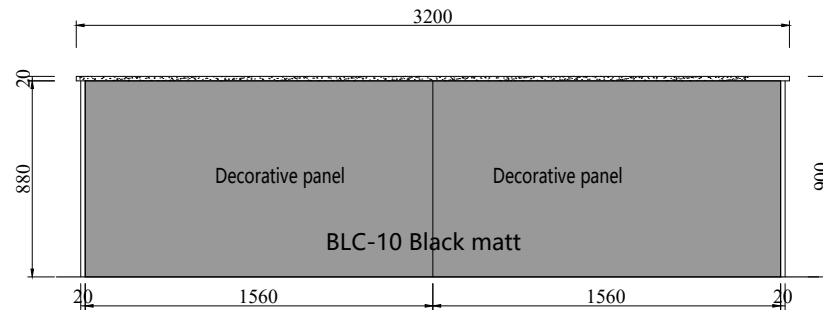

**12 ELEVATION 3**  
SCALE 1:30

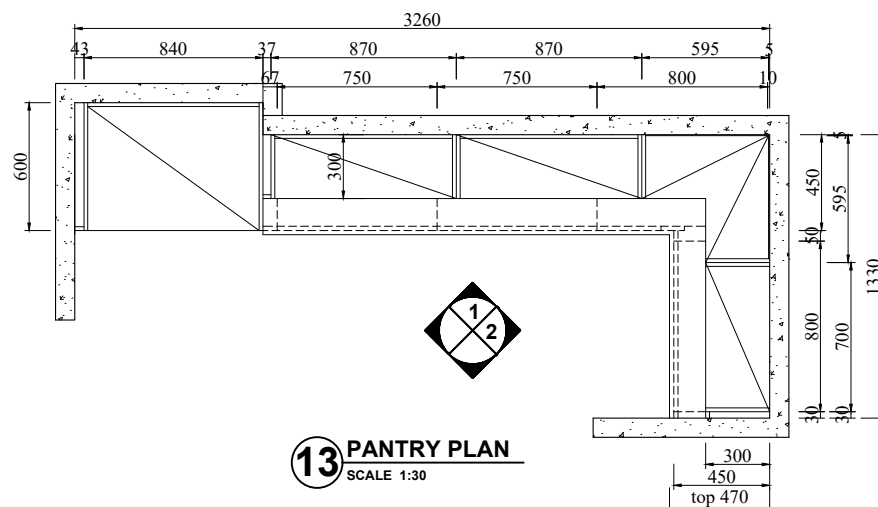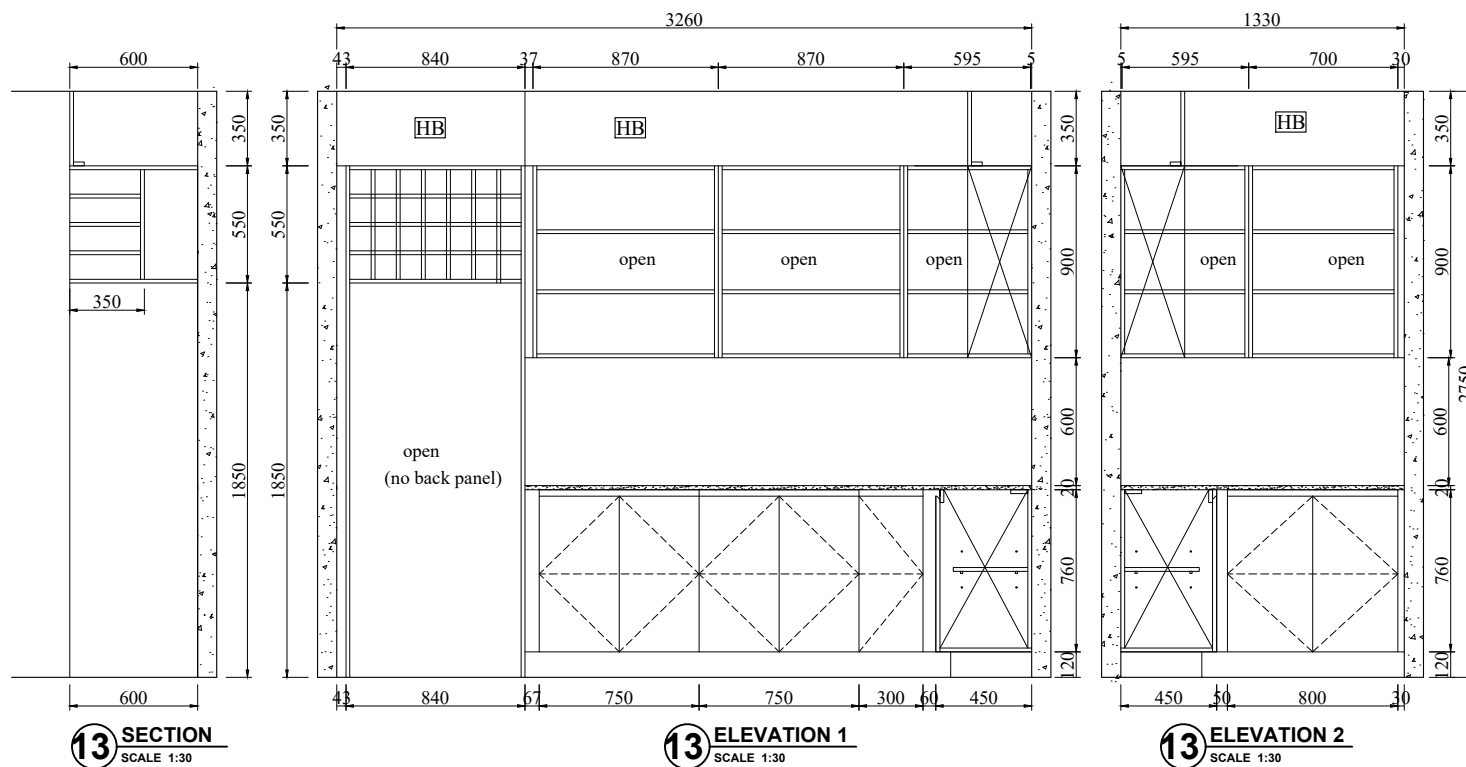

==== = Adjustable shelf

[P~] = Decorative panel

[E] = End panel

[~F] = Filler

[HB] = Headboard

Apt 6.02 Pantry

Qty: 1 Set

Door color: BLC-08A matt white

Countertop: BS2001

**Hyde Park  
Place  
Order 4**

REV DATE

**BFP**

**Apt 6.02  
Pantry**

Project Name:

Drawing No.:

**FD-3253V23**

Designed By:

**Vincent**

Designed Date:

**2020-11-27**


Audit by

Unit:

**mm**

Scale:

**15/44**

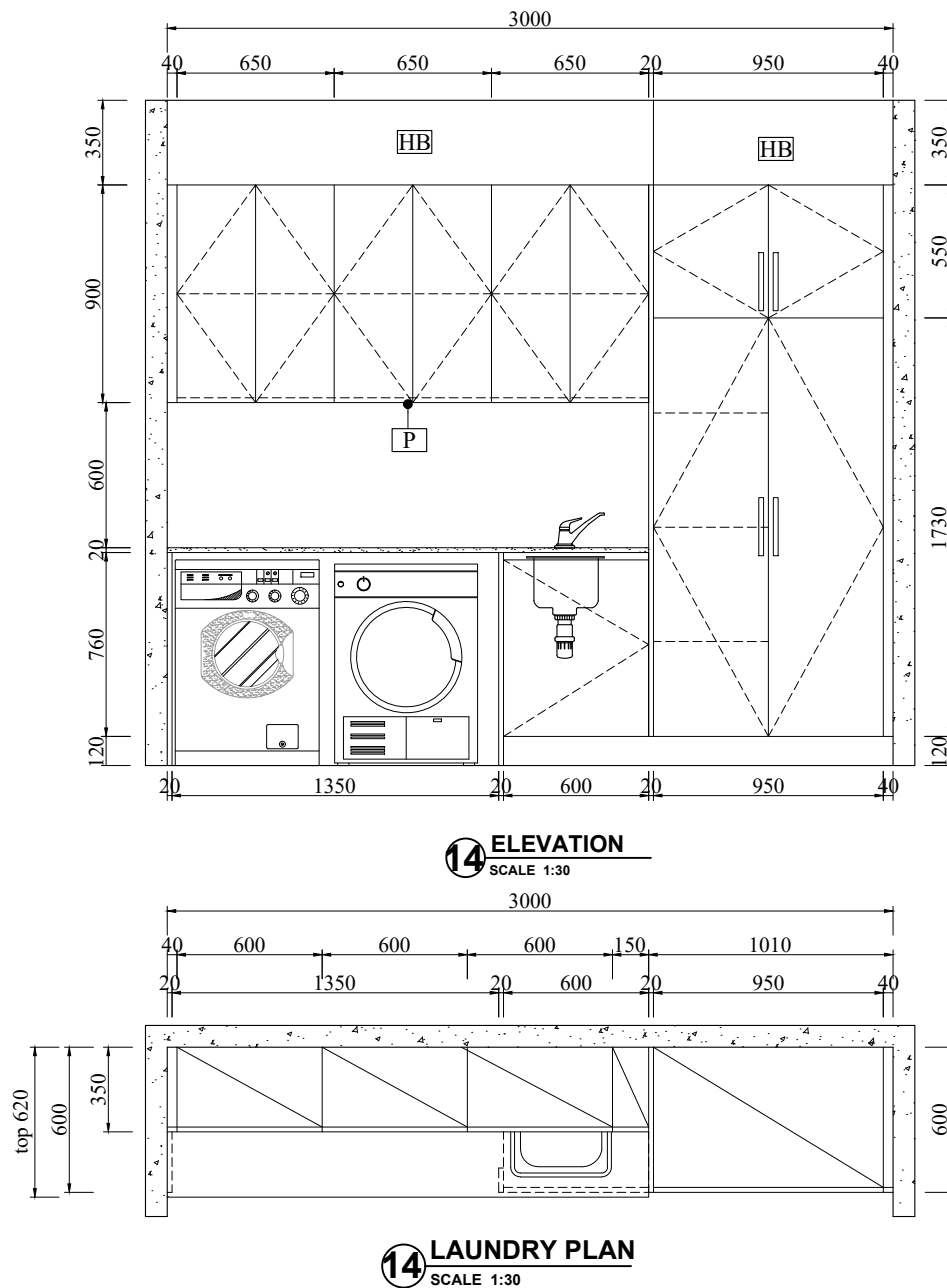

- ==== = Adjustable shelf
- [P~] = Decorative panel
- [E] = End panel
- [~F] = Filler
- [HB] = Headboard

Apt 6.02 Laundry

Qty: 1 Set  
 Door color: BLC-08A matt white  
 Countertop: BS2001  
 Black handles

250mm 2 pcs  
 300mm 2 pcs

**Hyde Park  
Place  
Order 4**

REV	DATE

**BFP**  
 Apt 6.02  
 Laundry

Project Name:

Drawing No.:  
**FD-3253V23**

Designed By:  
**Vincent**




Designed Date:  
**2020-11-27**

Audit by

Unit:  
 mm

Scale:

16/44

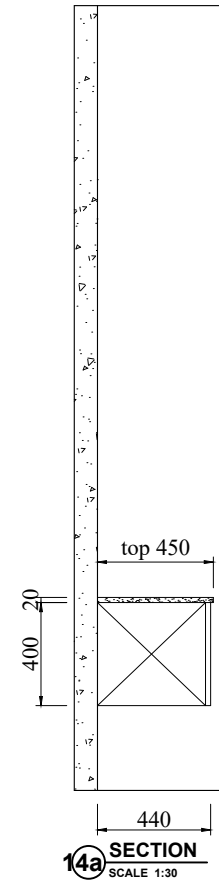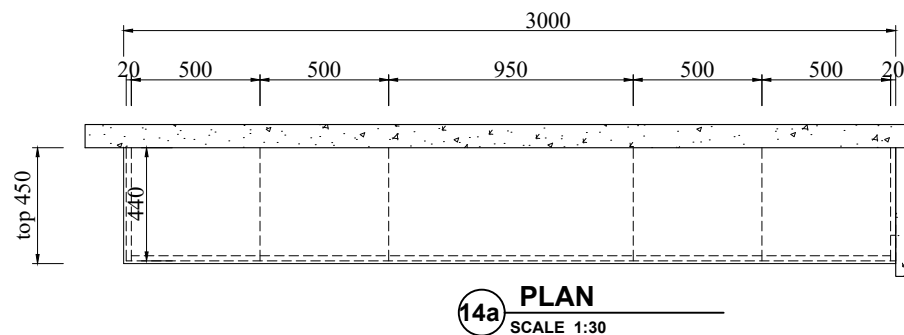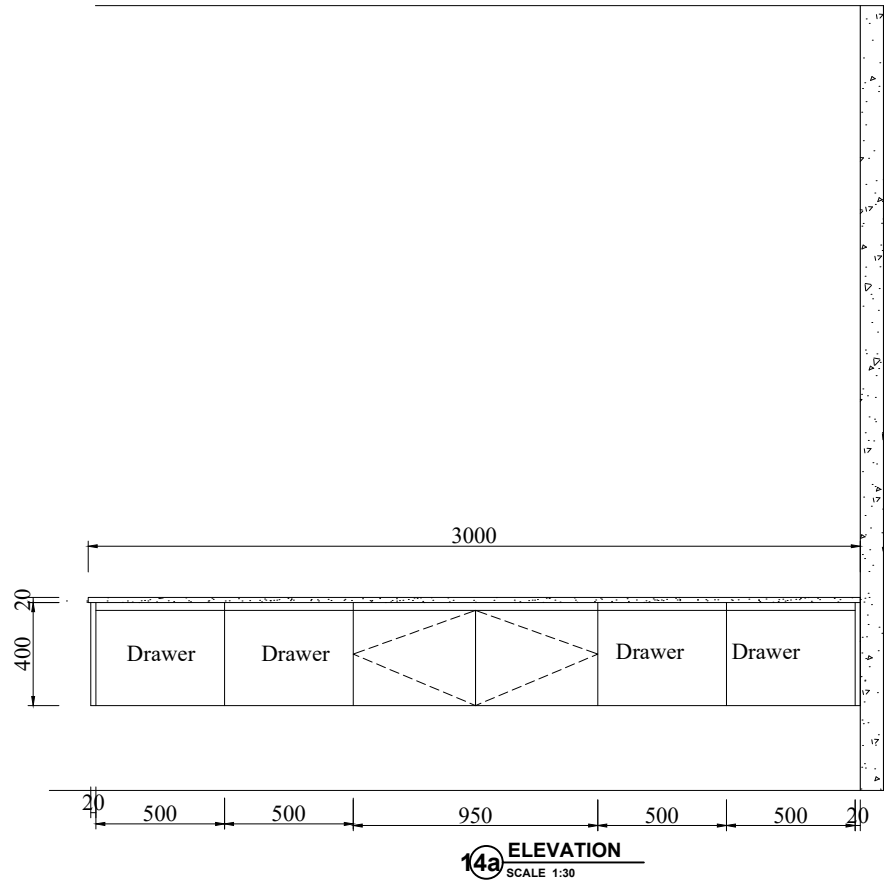

==== = Adjustable shelf

[P~] = Decorative panel

[E] = End panel

[~F] = Filler

[HB] = Headboard

Apt 6.02 Living room Entertainment

Qty: 1 Set

Door color: BLC-08A matt white

Countertop: M48 By others

**Hyde Park  
Place  
Order 4**

REV	DATE

**BFP**

**Apt 6.02  
Living room  
Entertainment**

Project Name:

Drawing No.:

**FD-3253V23**

Designed By:

**Vincent**

Designed Date:

**2020-11-27**

Audit by

Unit:

**mm**

Scale:

**17/44**

**Hyde Park  
Place  
Order 4**

REV	DATE

**BFP**

**Apt 6.02 master  
bed Robe 1**

Project Name:

Drawing No.:

**FD-3253V23**

Designed By:

**Vincent**

Designed Date:




**2020-11-27**

Audit by

Unit:  
**mm**

Scale:


**17/44**

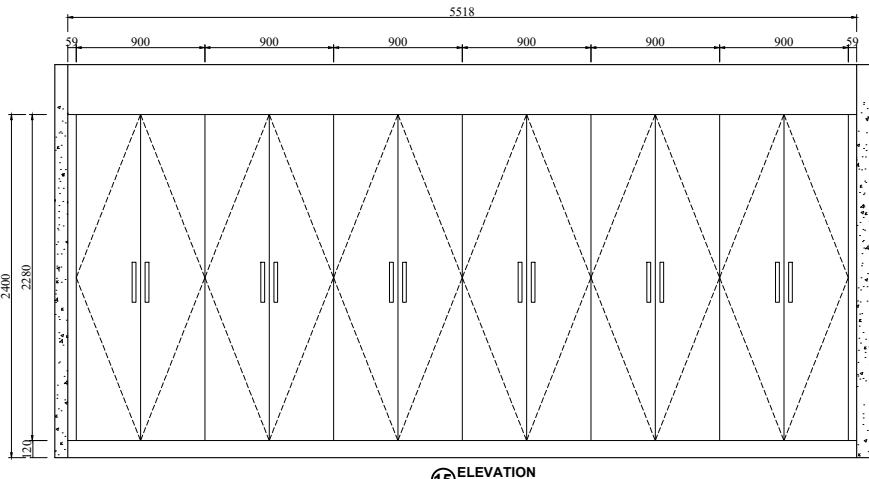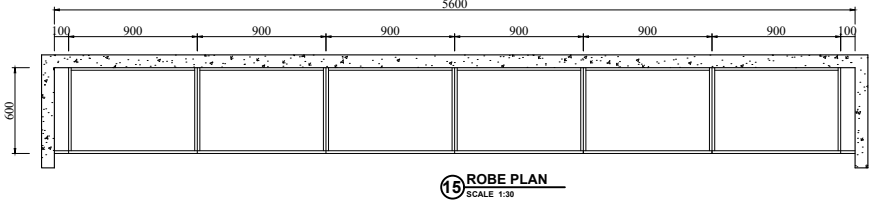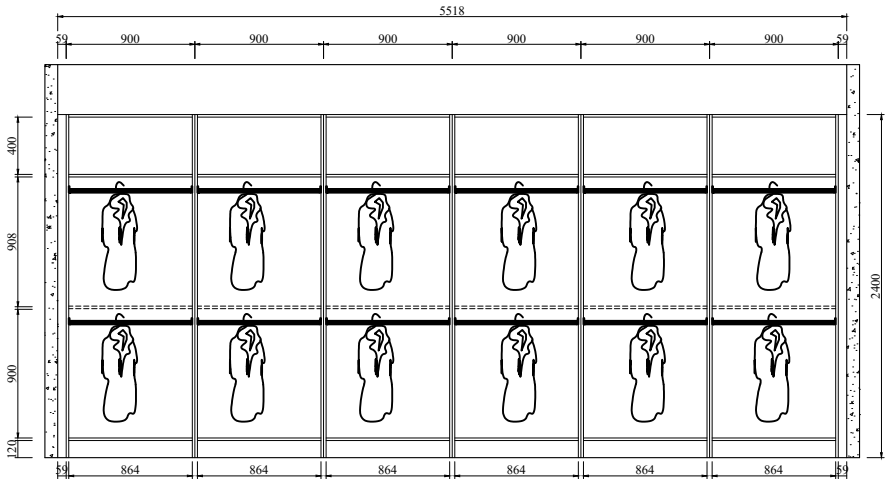


- ==== = Adjustable shelf
- [P] = Decorative panel
- [E] = End panel
- [F] = Filler
- [HB] = Headboard

Apt 6.02 master bed Robe 1  
Qty: 1 Set  
Door color: BLC-08A matt white  
Black handles


**300mm 12 pcs**

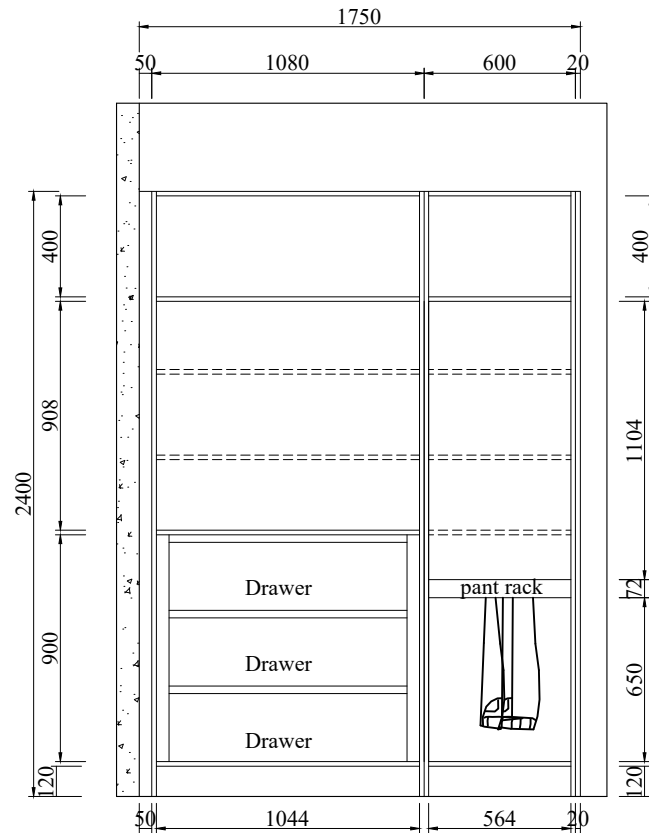

**16 STRUCTURE**  
SCALE 1:30

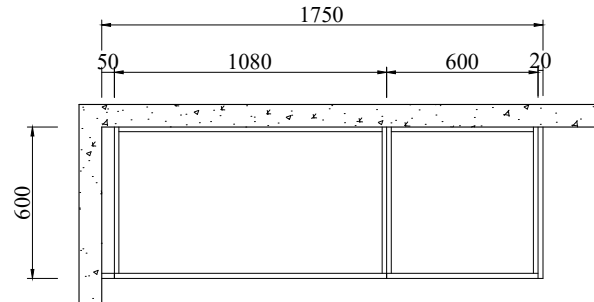

**16 ROBE PLAN**  
SCALE 1:30

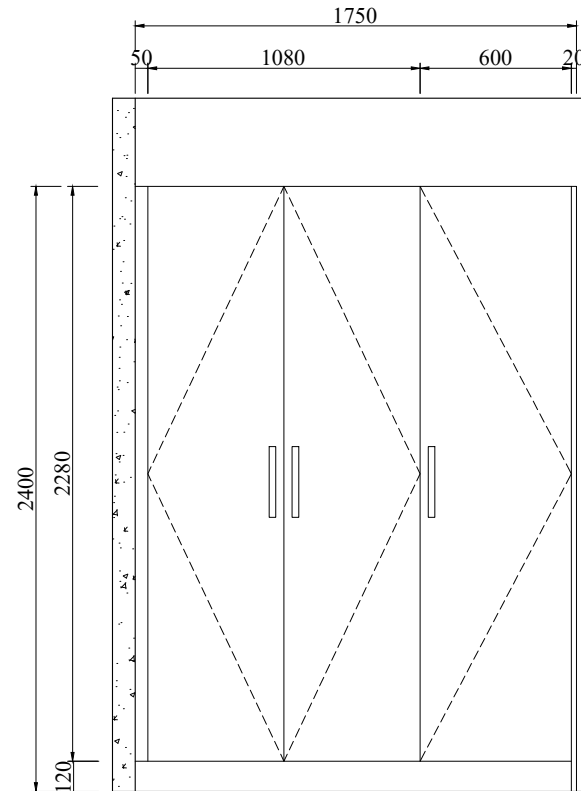

**16 ELEVATION**  
SCALE 1:30

- ==== = Adjustable shelf
- P~ = Decorative panel
- E = End panel
- ~F = Filler
- HB = Headboard

Apt 6.02 master bed Robe 2

Qty: 2 Sets

Door color: BLC-08A matt white

Black handles

**300mm 3 pcs**

**Hyde Park  
Place  
Order 4**

REV	DATE

**BFP**

Apt 6.02 master  
bed Robe 2

Project Name:

Drawing No.:

**FD-3253V23**

Designed By:

**Vincent**

Designed Date:

**2020-11-27**


Audit by

Unit:


**mm**

Scale:


**18/44**

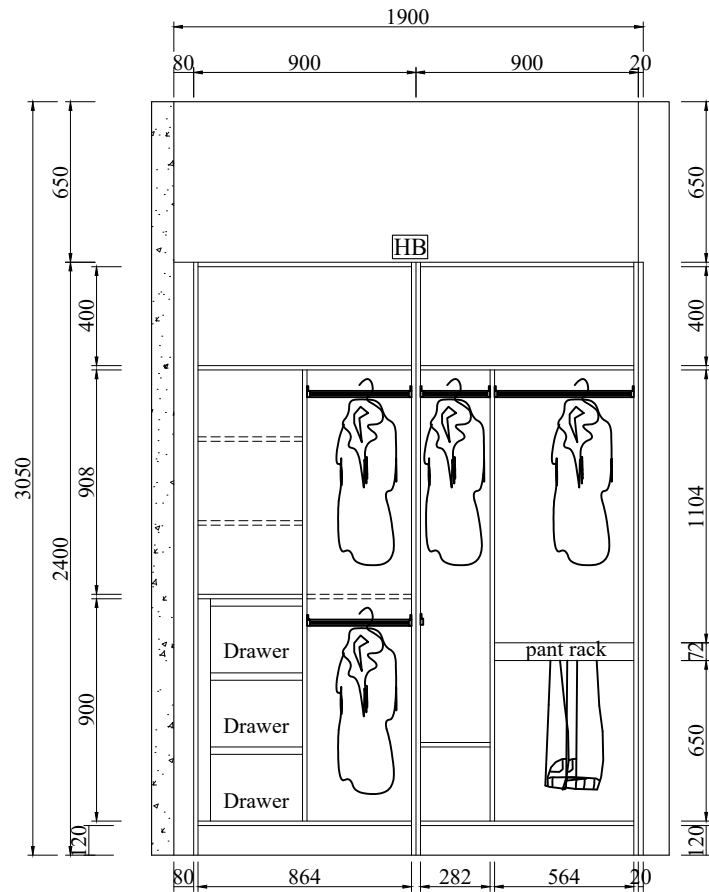

**17 STRUCTURE**  
SCALE 1:30

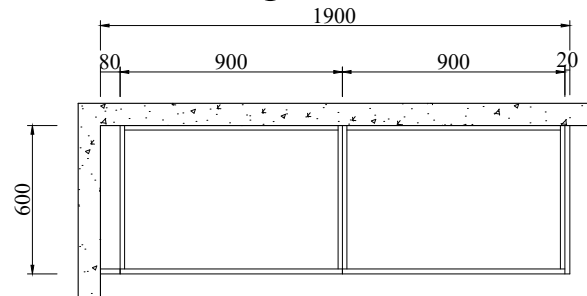

**17 ROBE PLAN**  
SCALE 1:30

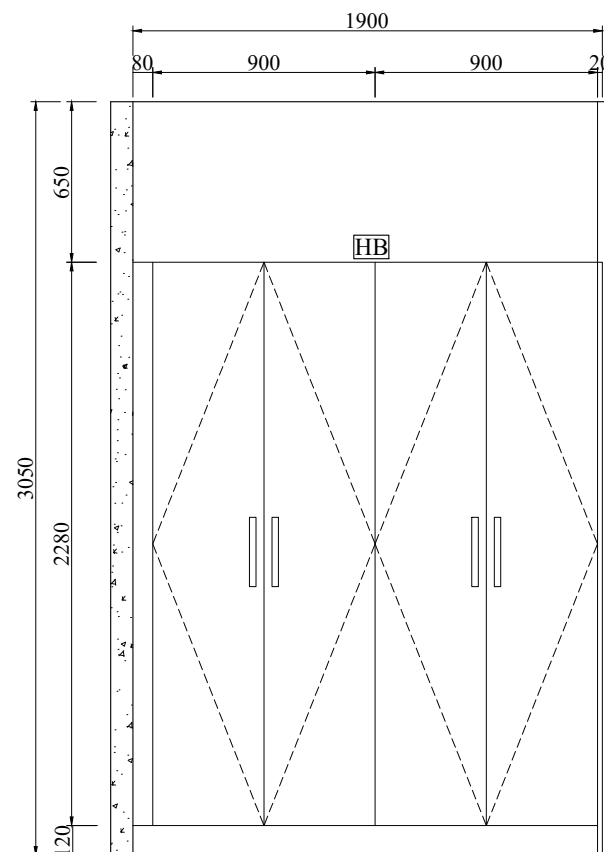

**17 ELEVATION**  
SCALE 1:30

- ==== = Adjustable shelf
- [P~] = Decorative panel
- [E] = End panel
- [~F] = Filler
- [HB] = Headboard

Apt 6.02 bed 2&3 Robe

Qty: 2 Sets

Door color: BLC-08A matt white

Black handles **300mm 4 pcs**

**Hyde Park  
Place  
Order 4**

REV	DATE

**BFP**

**Apt 6.02  
bed 2&3 Robe**

Project Name:

Drawing No.:

**FD-3253V23**

Designed By:

**Vincent**

Designed Date:

**2020-11-27**




Audit by

Unit:

**mm**

Scale:

**19/44**

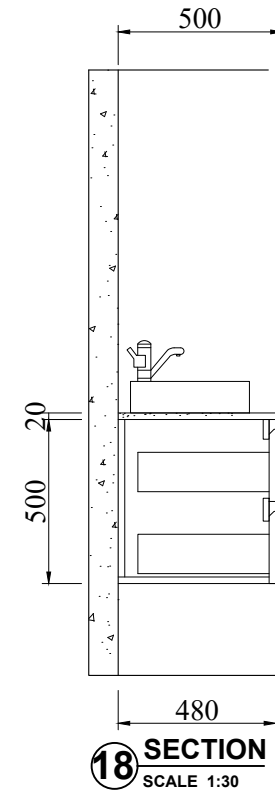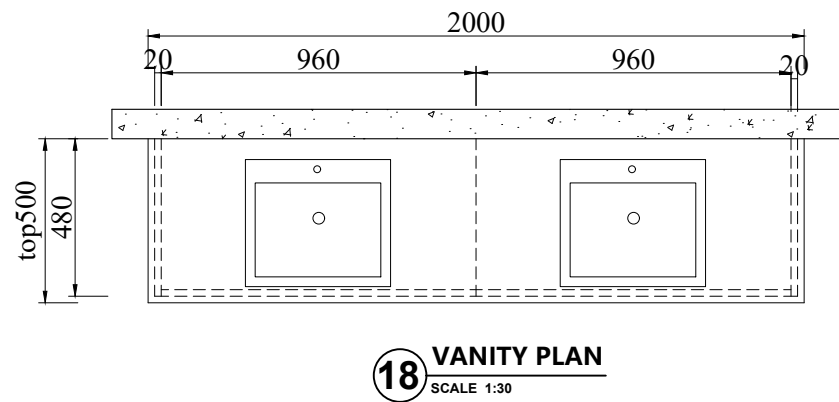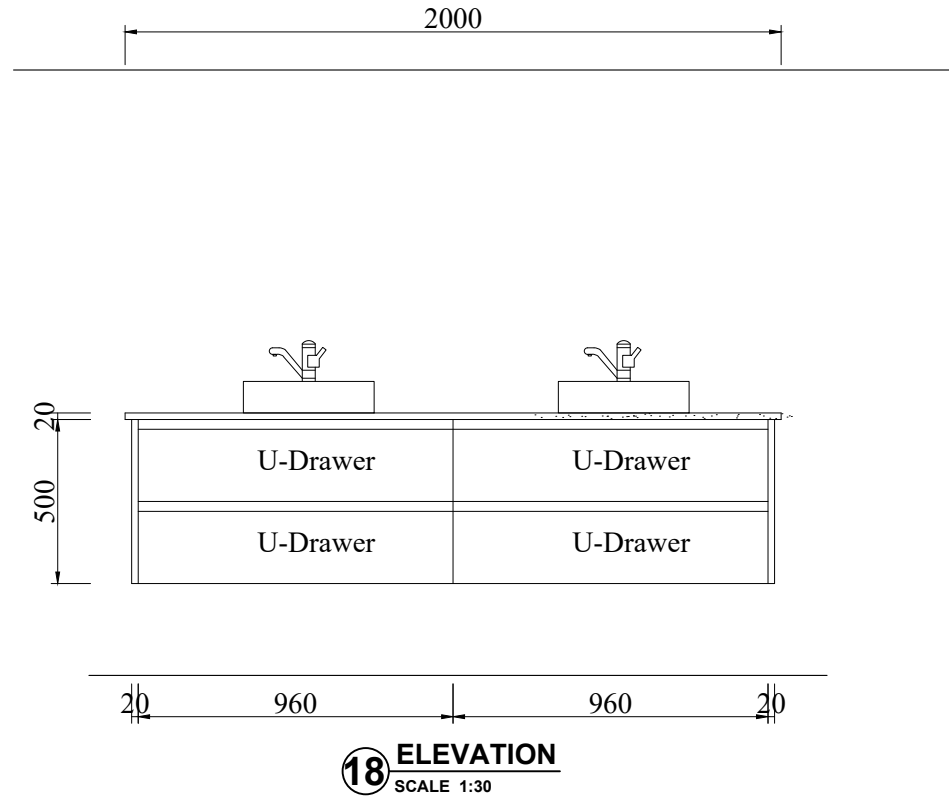

===== Adjustable shelf

**P~** = Decorative panel

**E** = End panel

**~F** = Filler

Apt 6.02 Ensuite vanity

Qty: 1 Set

Door color: BLC-08A matt white

Countertop: BS2001

**Hyde Park  
Place  
Order 4**

REV	DATE

**BFP**

**Apt 6.02  
Ensuite vanity**

Project Name:

Drawing No.:  
**FD-3253V23**

Designed By:  
**Vincent**

Designed Date:  
**2020-11-27**


Audit by

Unit:  
**mm**

Scale:

**20/44**


800

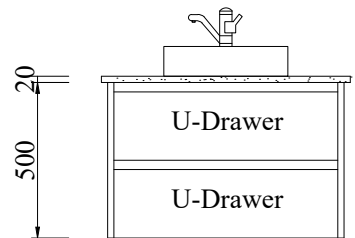

20 720 20


**19 ELEVATION**  
SCALE 1:30

500

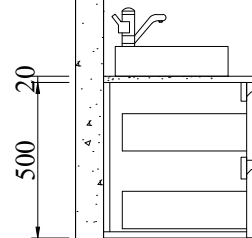

480

**19 SECTION**  
SCALE 1:30

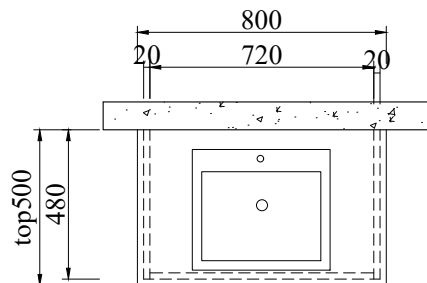

**19 VANITY PLAN**  
SCALE 1:30

===== = Adjustable shelf

[P~] = Decorative panel

[E] = End panel

[~F] = Filler

Apt 6.02 bath vanity

Qty: 1 Set

Door color: BLC-08A matt white

Countertop: BS2001

**Hyde Park  
Place  
Order 4**

REV	DATE

**BFP**

**Apt 6.02  
bath vanity**

Project Name:

Drawing No.:

**FD-3253V23**

Designed By:

**Vincent**

Designed Date:

**2020-11-27**


Audit by

Unit:

**mm**

Scale:

**21/44**

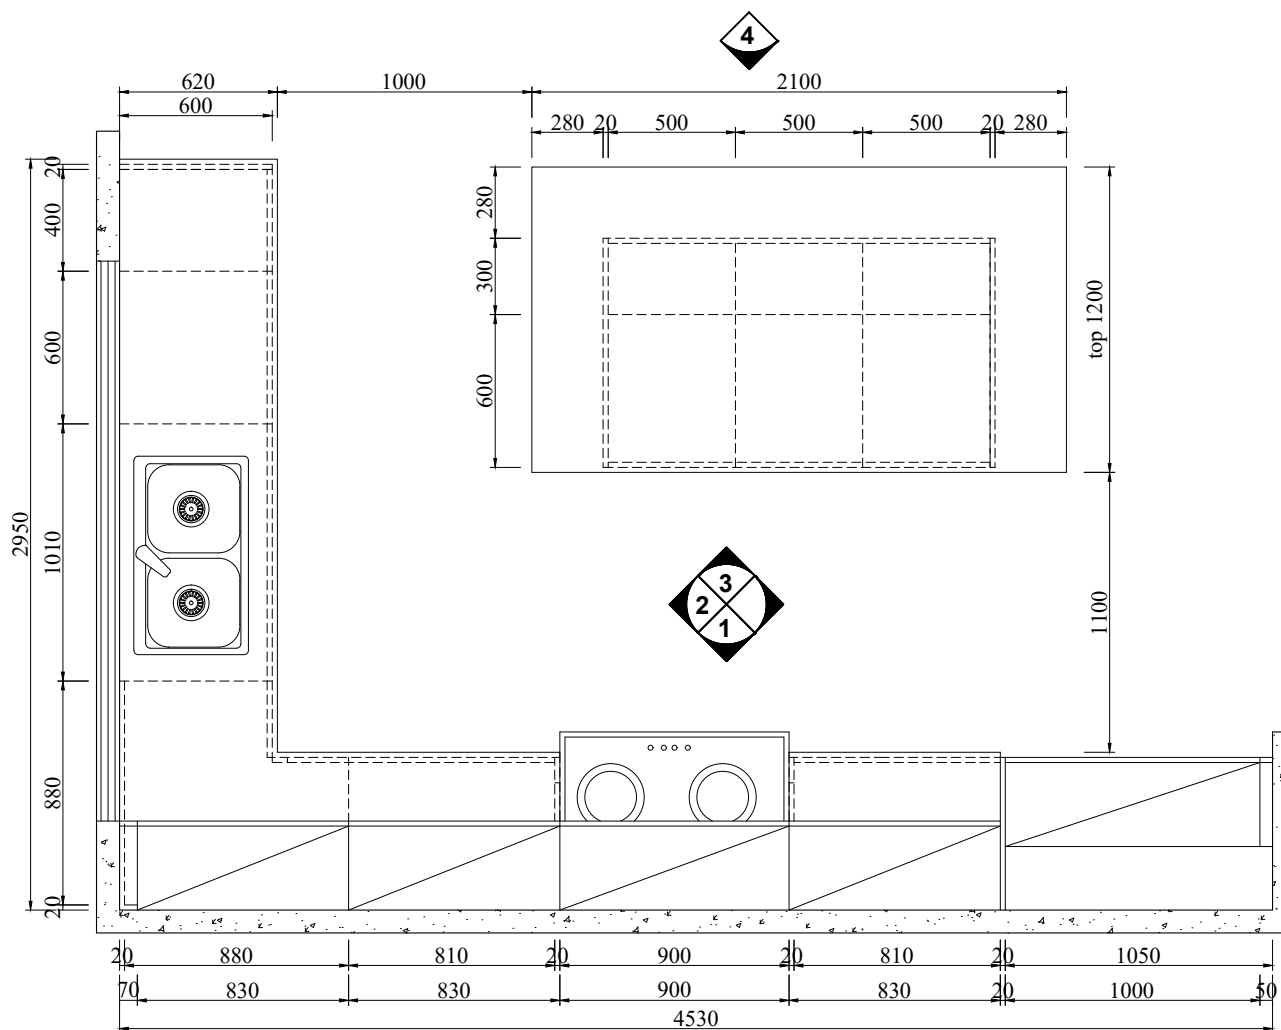

**20** KITCHEN PLAN  
SCALE 1:30

**Hyde Park  
Place  
Order 4**

REV	DATE

**BFP**

**Apt 6.03  
Kitchen**

Project Name:

Drawing No.:

**FD-3253V23**

Designed By:

**Vincent**

Designed Date:

**2020-11-27**

Audit by

Unit:

**mm**

Scale:

**22/44**

**Hyde Park  
Place  
Order 4**

REV	DATE

**BFP**

**Apt 6.03  
Kitchen**

Project Name:

Drawing No.:

**FD-3253V23**

Designed By:

**Vincent**

Designed Date:

**2020-11-27**


Audit by

Unit:


**mm**

Scale:


**23/44**

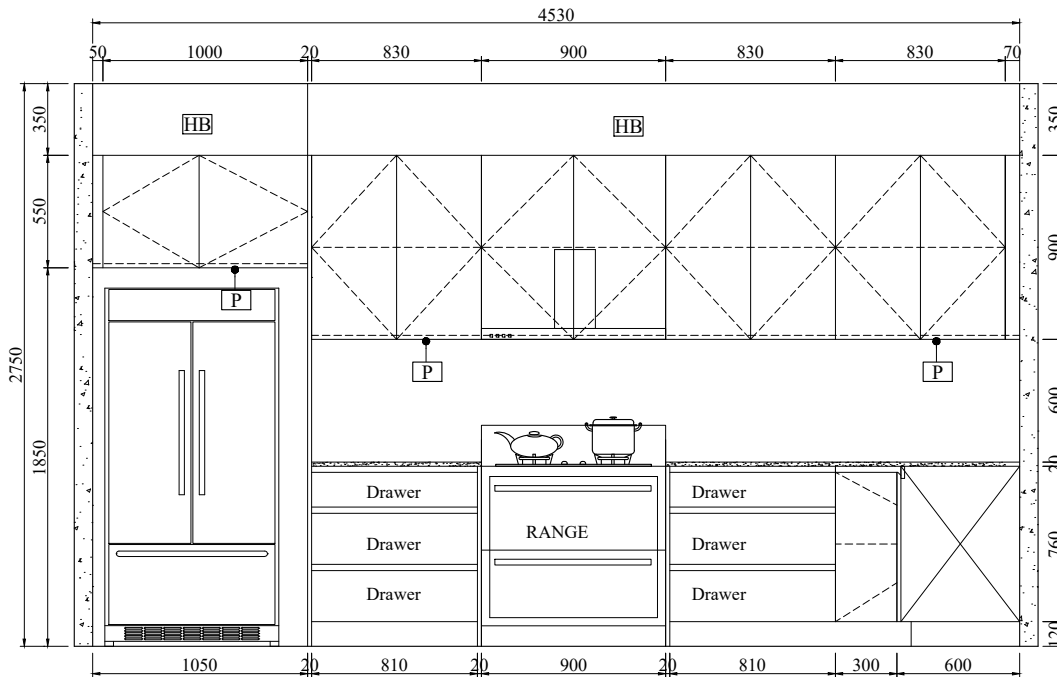


**20 ELEVATION 1**  
SCALE 1:30

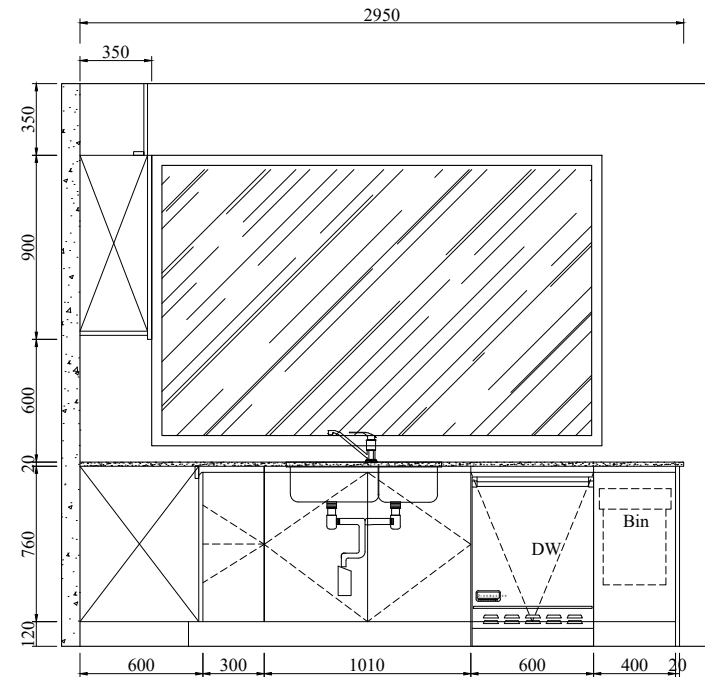


**20 ELEVATION 2**  
SCALE 1:30

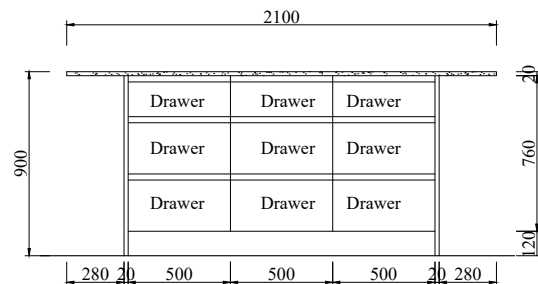

**20 ELEVATION 3**  
SCALE 1:30

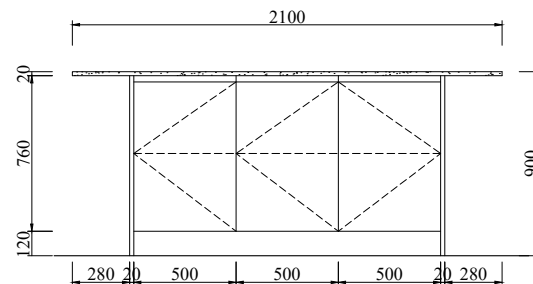

**20 ELEVATION 4**  
SCALE 1:30

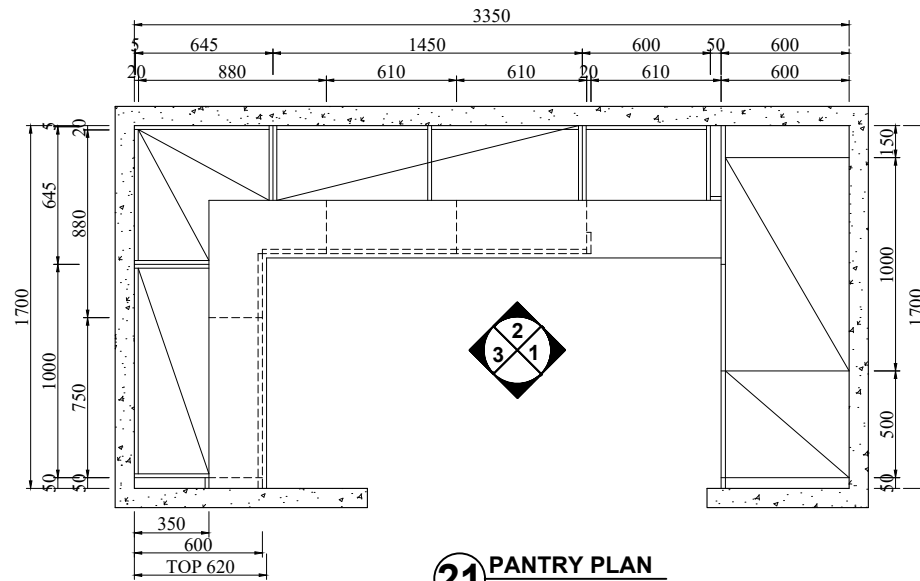

**21 PANTRY PLAN**  
SCALE 1:30

- ==== = Adjustable shelf
- [P~] = Decorative panel
- [E] = End panel
- [~F] = Filler
- [HB] = Headboard


Apt 6.03 butlers pantry

Qty: 1 Set


Door color: BLC-08A matt white

Countertop: By others


Black handles

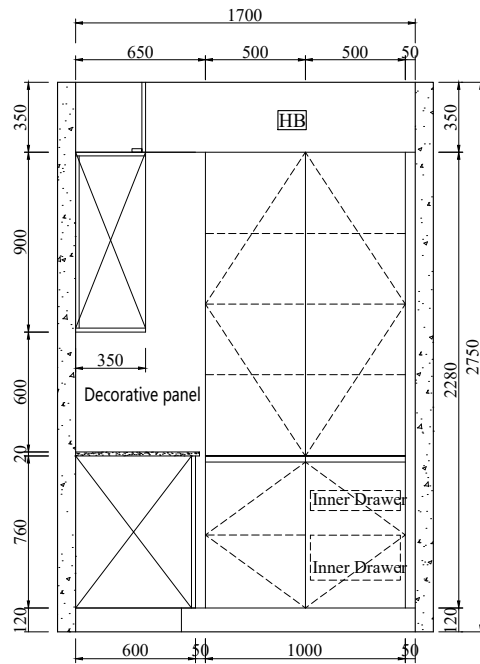

**21 ELEVATION 1**  
SCALE 1:30

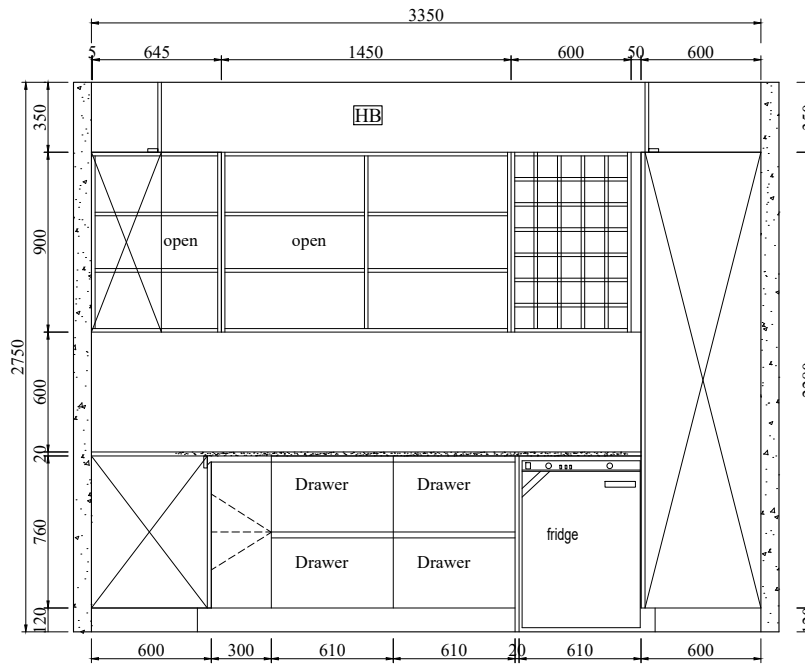

**21 ELEVATION 2**  
SCALE 1:30

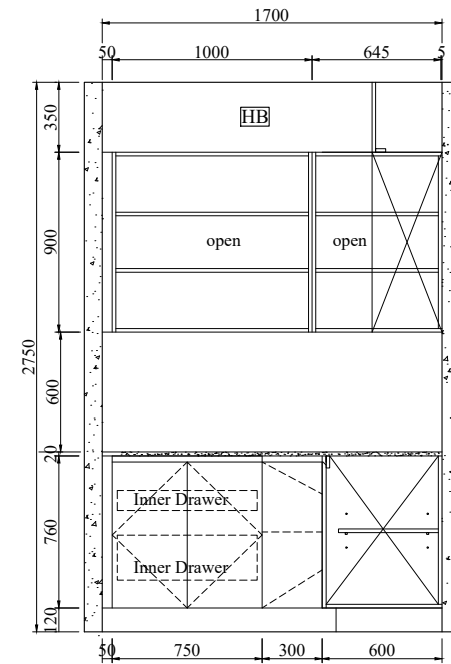

**21 ELEVATION 3**  
SCALE 1:30

## Hyde Park Place Order 4

REV	DATE

### BFP

## Apt 6.03 butlers pantry

Project Name:

Drawing No.:

**FD-3253V23**

Designed By:

**Vincent**

Designed Date:

**2020-11-27**


Audit by

Unit:


**mm**

Scale:

**24/44**

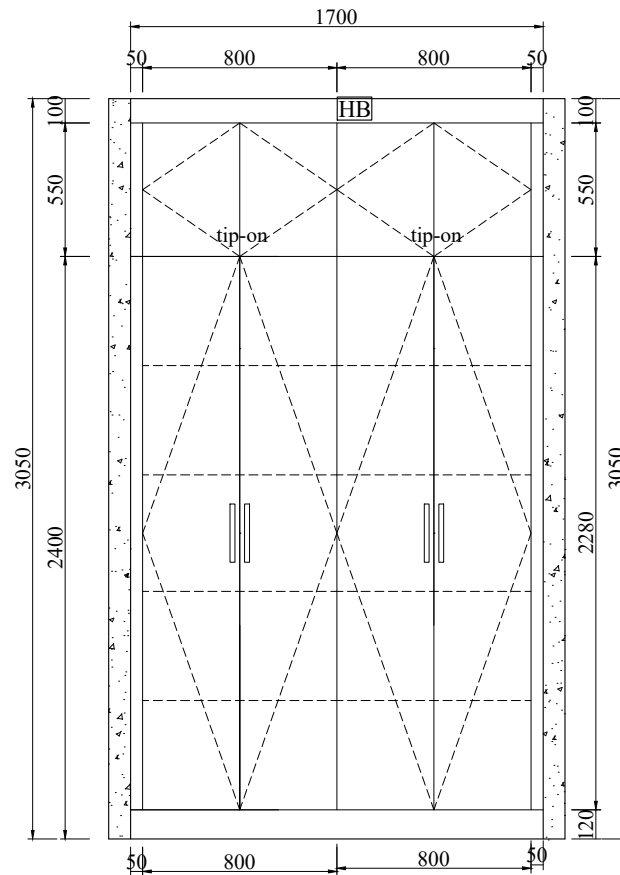

**22 ELEVATION 8**  
SCALE 1:30

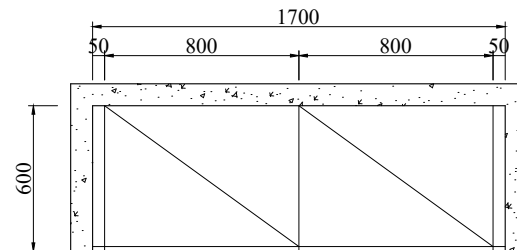

**22 PLAN**  
SCALE 1:30

===== Adjustable shelf

[P~] = Decorative panel

[E] = End panel

[~F] = Filler

[HB] = Headboard

Apt 6.03 Hall cupboard

Qty: 1 Set

Door color: BLC-08A matt white

Black handles

**300mm 4 pcs**

**Hyde Park  
Place  
Order 4**

REV	DATE

**BFP**

**Apt 6.03  
Hall cupboard**

Project Name:

Drawing No.:

**FD-3253V23**

Designed By:

**Vincent**

Designed Date:

**2020-11-27**

Audit by

Unit:

**mm**

Scale:

**25/44**

**Hyde Park  
Place  
Order 4**

REV	DATE

**BFP**

**Apt 6.03  
Living room  
Entertainment**

Project Name:

Drawing No.:

**FD-3253V23**

Designed By:

**Vincent**

Designed Date:

**2020-11-27**




Audit by

Unit:

**mm**

Scale:

**26/44**

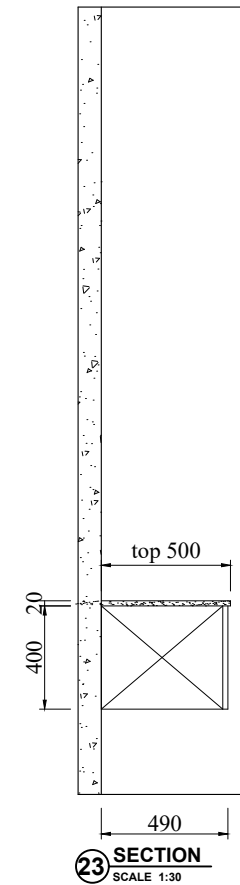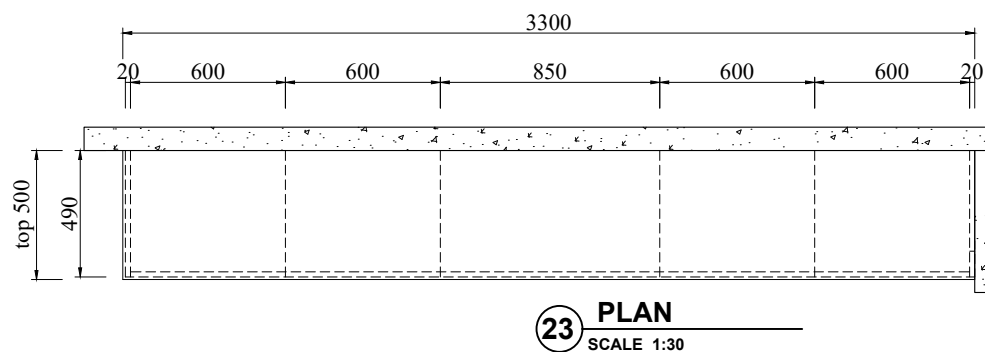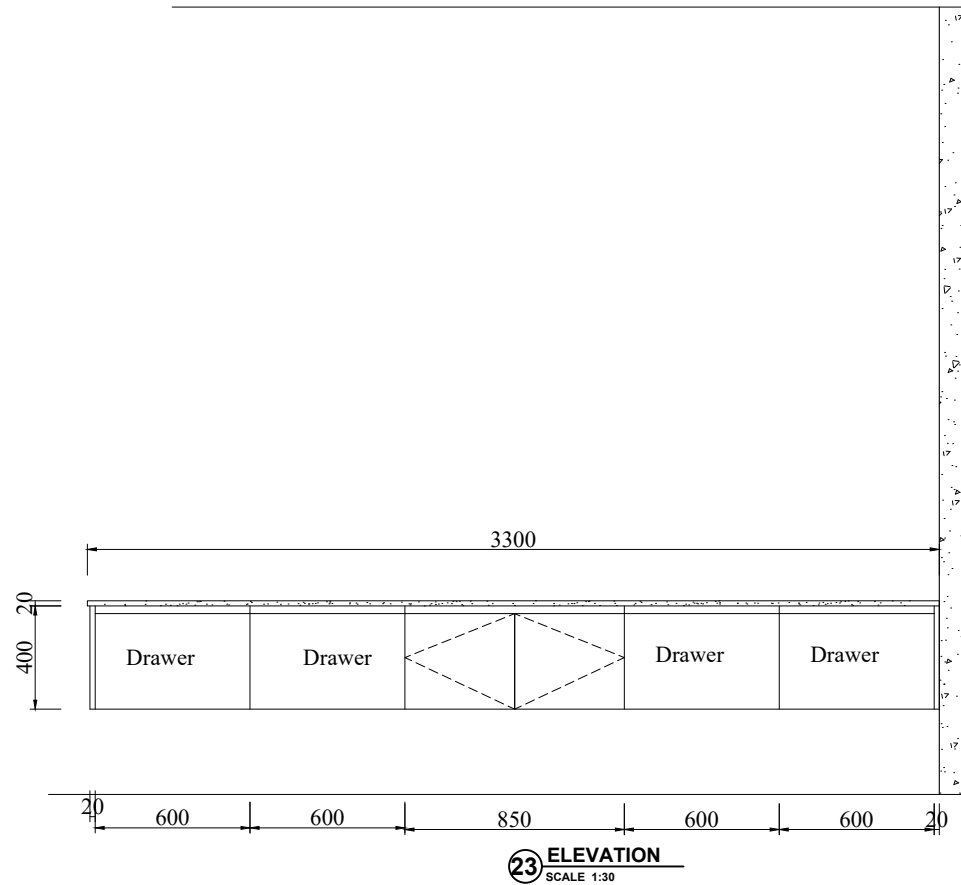

==== = Adjustable shelf

[P~] = Decorative panel

[E] = End panel

[~F] = Filler

[HB] = Headboard

**Apt 6.03 Living room Entertainment**

**Qty: 1 Set**

**Door color: BLC-08A matt white**

**Countertop: M48 By others**

**Hyde Park  
Place  
Order 4**

REV	DATE

**BFP**

**Apt 6.03  
Laundry**

Project Name:

Drawing No.:

**FD-3253V23**

Designed By:

**Vincent**

Designed Date:

**2020-11-27**

Audit by

Unit:

**mm**

Scale:




**27/44**


==== = Adjustable shelf  
 [P~] = Decorative panel  
 [E] = End panel  
 [~F] = Filler  
 [HB] = Headboard

Qty: 1 Set


Door color: BLC-08A matt white  
 Countertop: M48 By others

**Apt 6.03 Laundry**

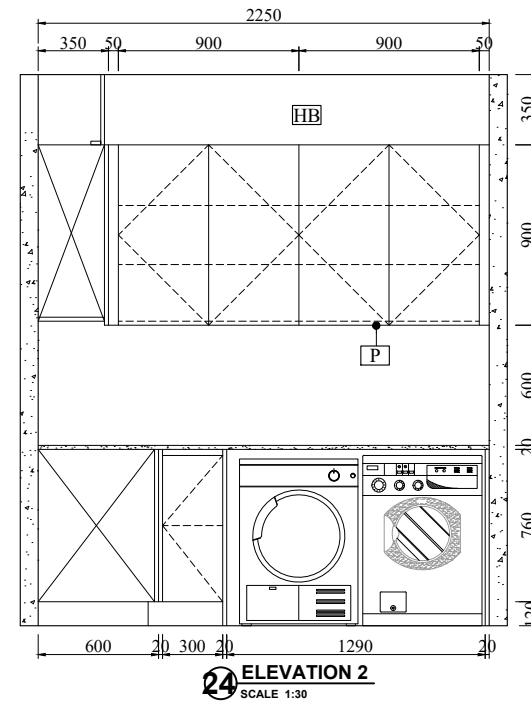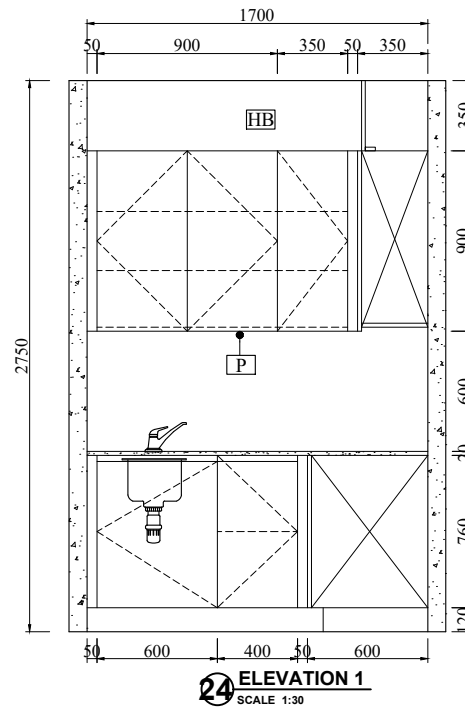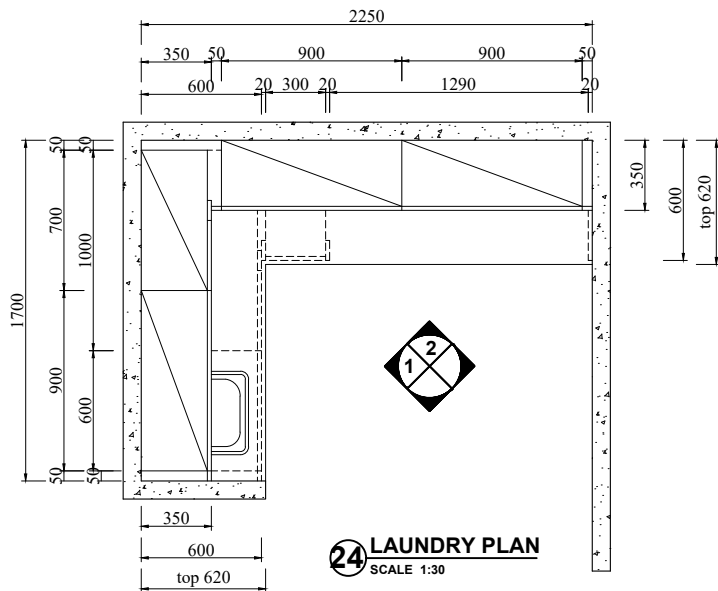

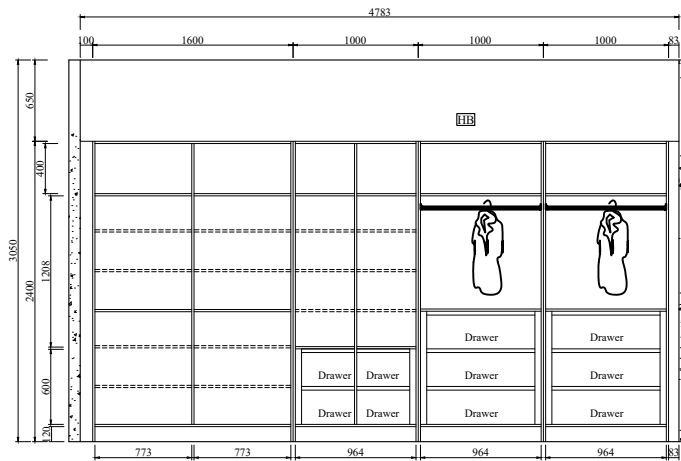


STRUCTURE 1  
SCALE 1:30

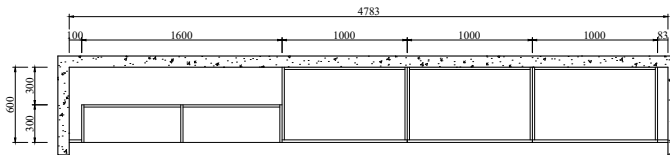


ROBE PLAN 1  
SCALE 1:30

==== = Adjustable shelf  
 [P] = Decorative panel  
 [E] = End panel  
 [F] = Filler  
 [HIB] = Headboard


Apt 6.03 master bed Robe  
 Qty: 1 Set  
 Door color: BLC-08A matt white  
 Black handles

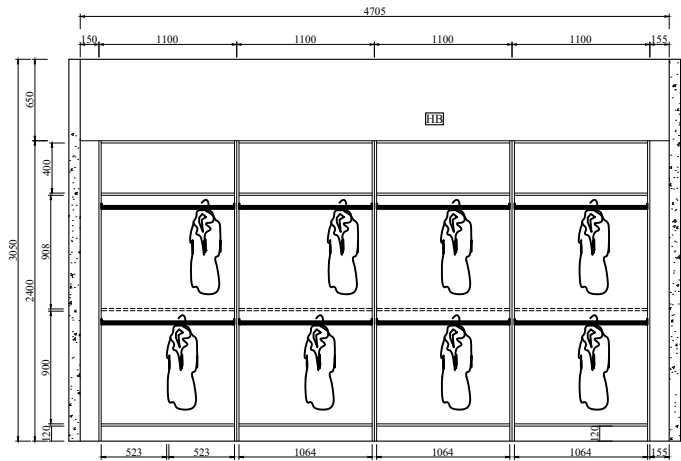


STRUCTURE 2  
SCALE 1:30

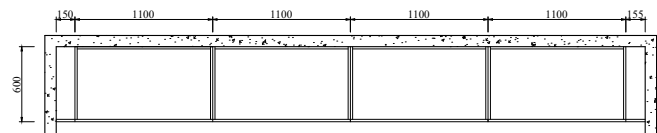

ROBE PLAN 2  
SCALE 1:30

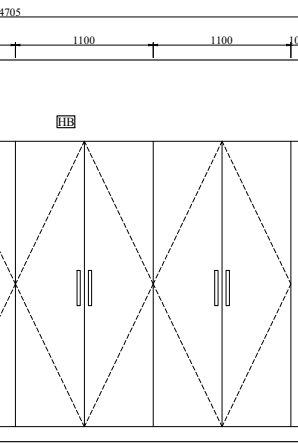

ELEVATION 1  
SCALE 1:30

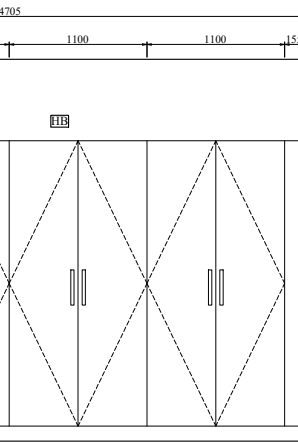

ELEVATION 2  
SCALE 1:30

300mm 14 pcs

## Hyde Park Place Order 4

REV	DATE

### BFP

Apt 6.03 master  
bed Robe

Project Name:

Drawing No.:

**FD-3253V23**

Designed By:

**Vincent**

Designed Date:

**2020-11-27**


Audit by

Unit:


**mm**

Scale:


**28/44**

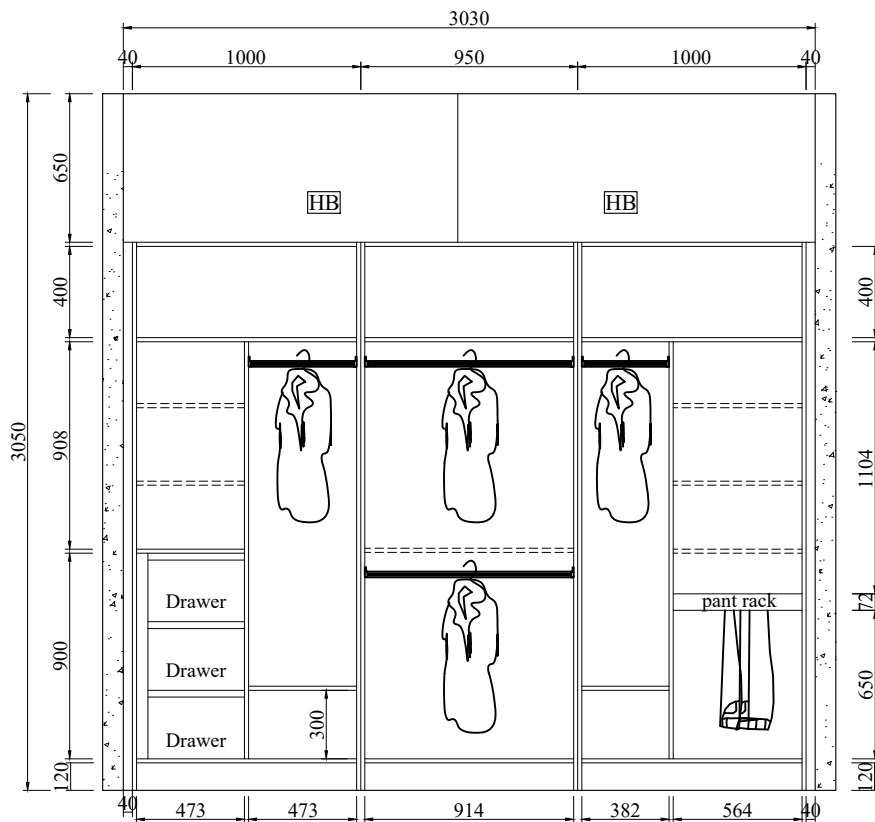

**26 STRUCTURE**  
SCALE 1:30

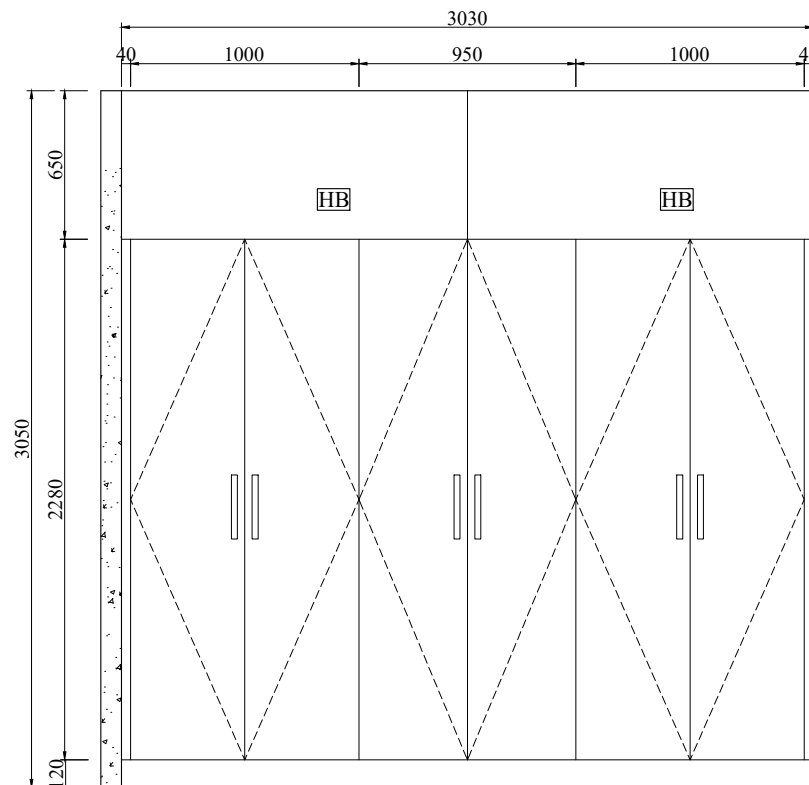

**26 ELEVATION**  
SCALE 1:30

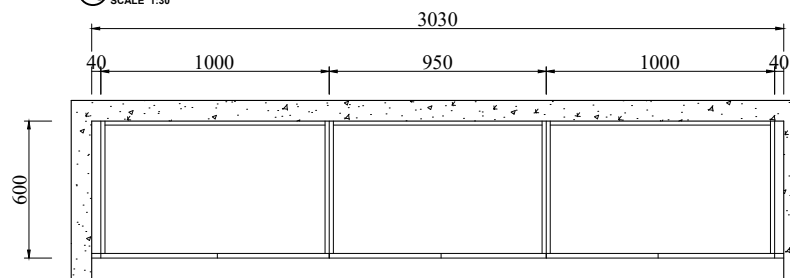

**26 ROBE PLAN**  
SCALE 1:30

==== = Adjustable shelf

[P~] = Decorative panel

[E] = End panel

[~F] = Filler

[HB] = Headboard

Apt 6.03 bed 2 Robe

Qty: 1 Set

Door color: BLC-08A pure white matt finish

Black handles

**300mm 6 pcs**

**Hyde Park  
Place  
Order 4**

REV	DATE

**BFP**

**Apt 6.03  
bed 2 Robe**

Project Name:

Drawing No.:

**FD-3253V23**

Designed By:

**Vincent**

Designed Date:

**2020-11-27**

Audit by

Unit:

**mm**

Scale:

**29/44**

**Hyde Park  
Place  
Order 4**

REV	DATE

**BFP**

**Apt 6.03  
bed 3 Robe**

Project Name:

Drawing No.:

**FD-3253V23**

Designed By:

**Vincent**

Designed Date:

**2020-11-27**


Audit by

Unit:


**mm**

Scale:


**30/44**

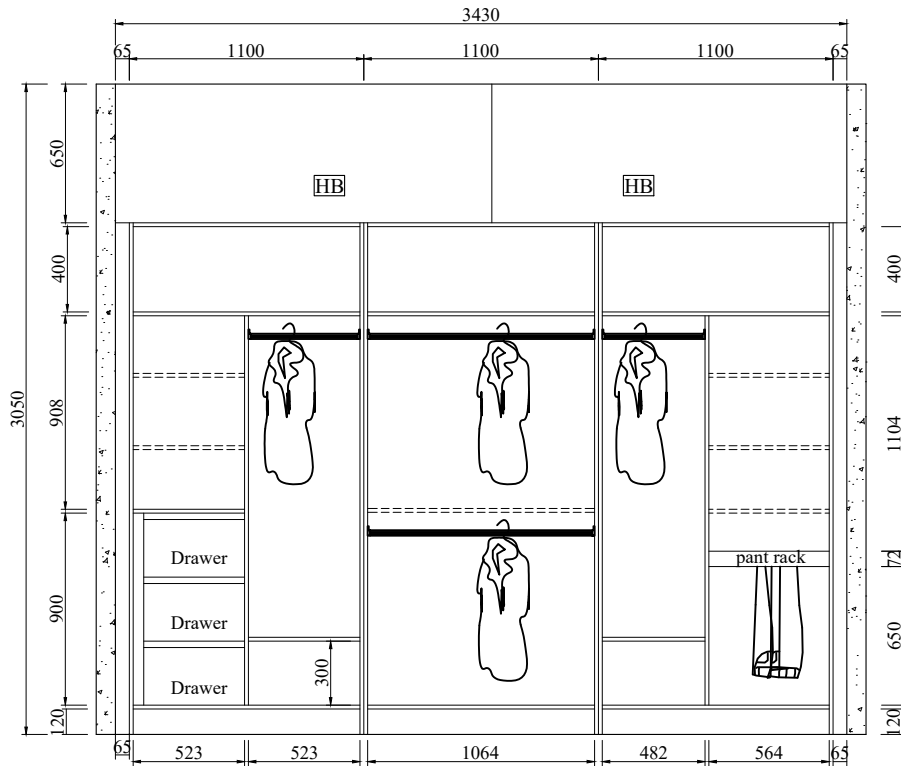

**27 STRUCTURE**  
SCALE 1:30

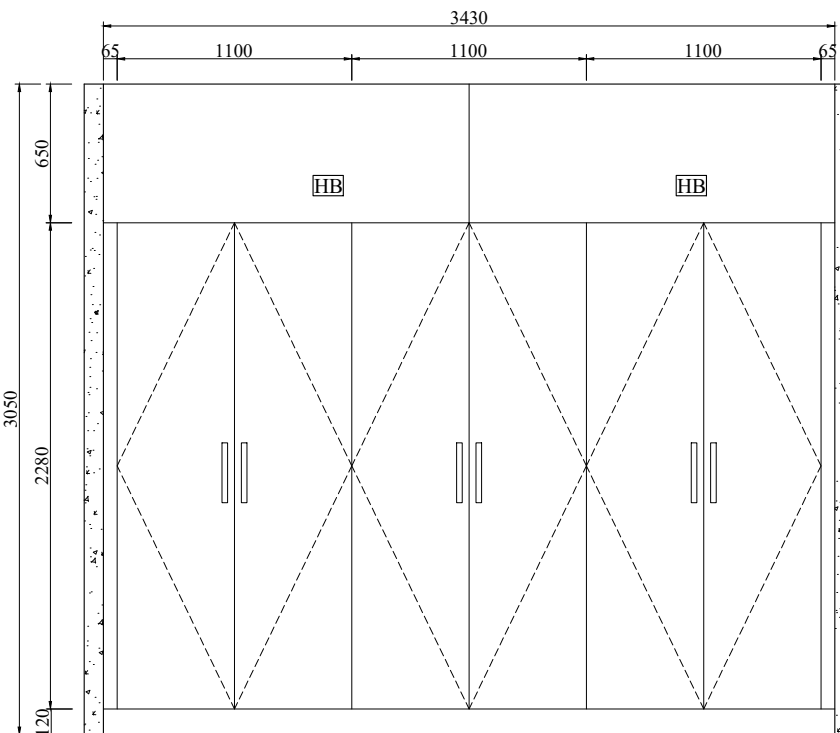

**27 ELEVATION**  
SCALE 1:30

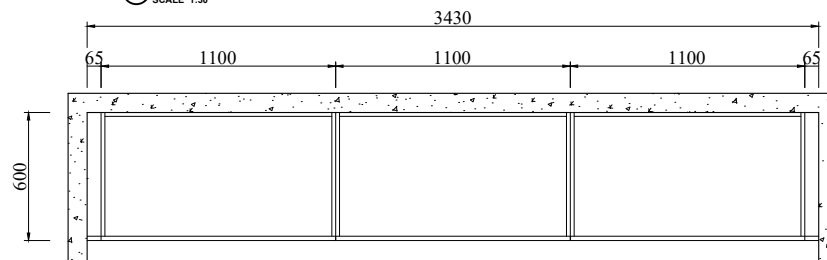

**27 ROBE PLAN**  
SCALE 1:30

==== = Adjustable shelf

[P~] = Decorative panel

[E] = End panel

[~F] = Filler

[HB] = Headboard


Apt 6.03 bed 3 Robe

Qty: 1 Set


Door color: BLC-08A pure white matt finish

Black handles


**300mm 6 pcs**

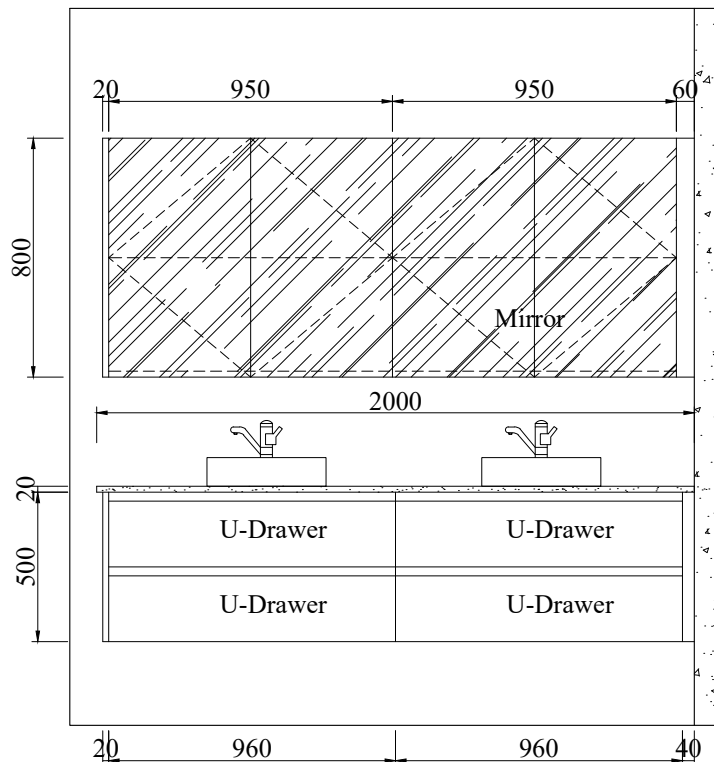

**28 ELEVATION**  
SCALE 1:30

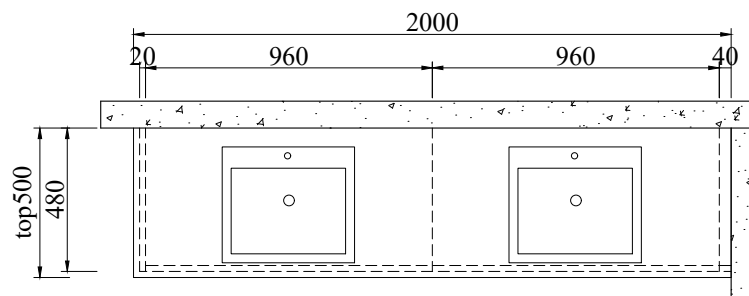

**28 VANITY PLAN**  
SCALE 1:30

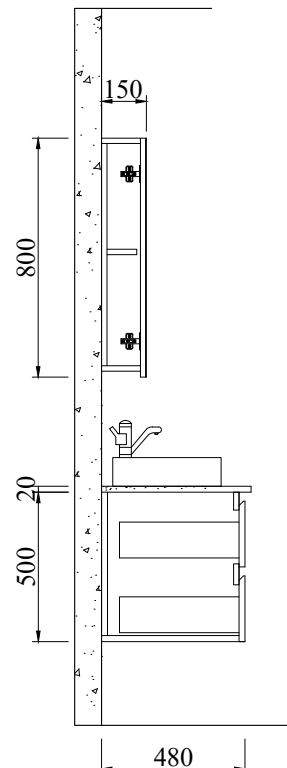

**28 SECTION**  
SCALE 1:30

===== Adjustable shelf

[P~] = Decorative panel

[E] = End panel

[~F] = Filler

Apt 6.03 Ensuite vanity

Qty: 1 Set

Door color: BLC-10 matt Black

Countertop:M48 By others

**Hyde Park  
Place  
Order 4**

REV	DATE

**BFP**

**Apt 6.03  
Ensuite vanity**

Project Name:

Drawing No.:

**FD-3253V23**

Designed By:

**Vincent**

Designed Date:

**2020-11-27**


Audit by

Unit:


**mm**

Scale:


**31/44**

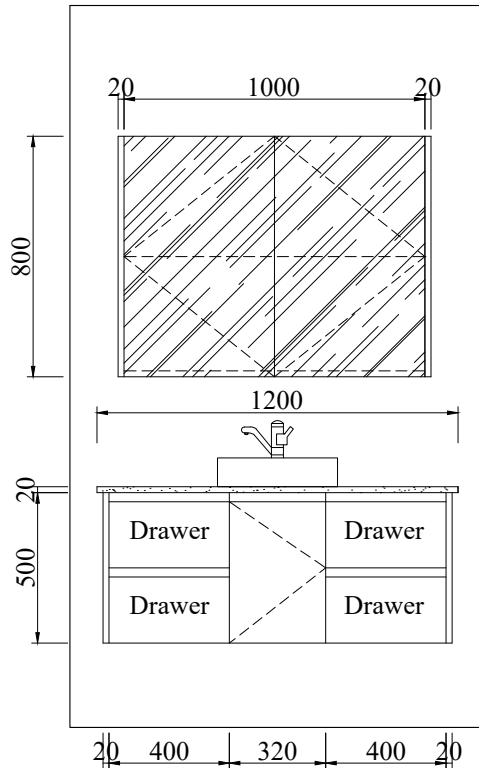

**29 ELEVATION**  
SCALE 1:30

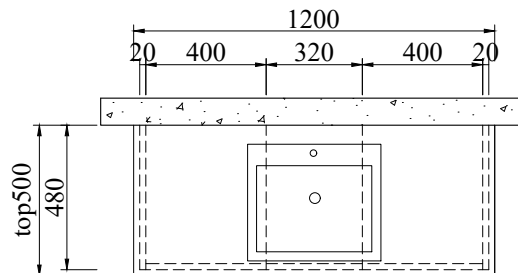

**29 VANITY PLAN**  
SCALE 1:30

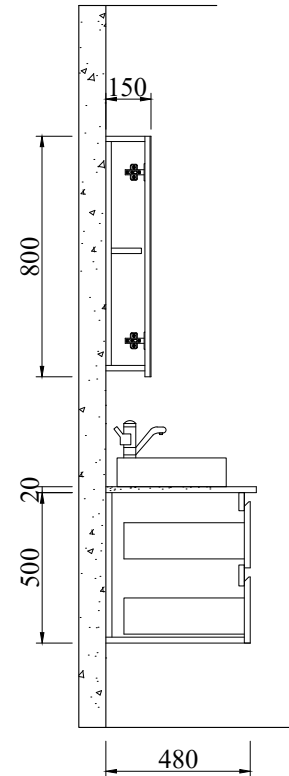

**29 SECTION**  
SCALE 1:30

- ===== Adjustable shelf
- [P~] = Decorative panel
- [E] = End panel
- [~F] = Filler

Apt 6.03 bed 2 Ensuite vanity

Qty: 1 Set

Door color: BLC-10 matt Black

Countertop: M48 By others

**Hyde Park  
Place  
Order 4**

REV	DATE

**BFP**

**Apt 6.03 bed 2  
Ensuite vanity**

Project Name:

Drawing No.:

**FD-3253V23**

Designed By:

**Vincent**

Designed Date:

**2020-11-27**


Audit by

Unit:


**mm**

Scale:


**32/44**

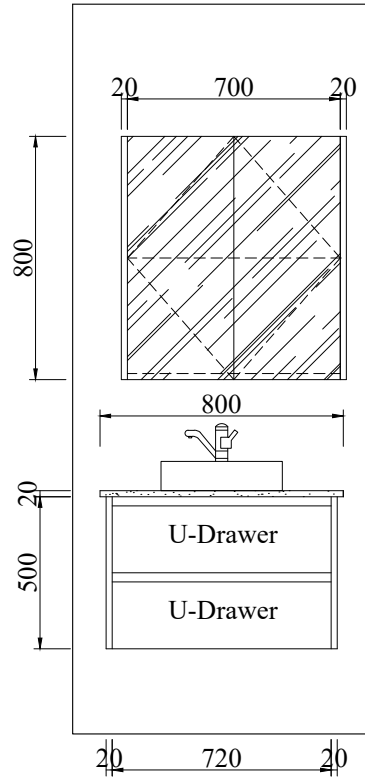

**30 ELEVATION**  
SCALE 1:30

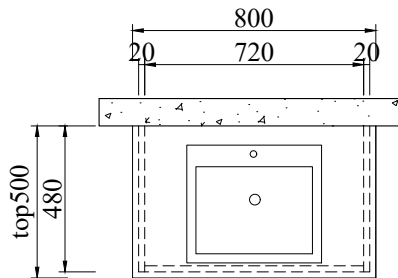

**30 VANITY PLAN**  
SCALE 1:30

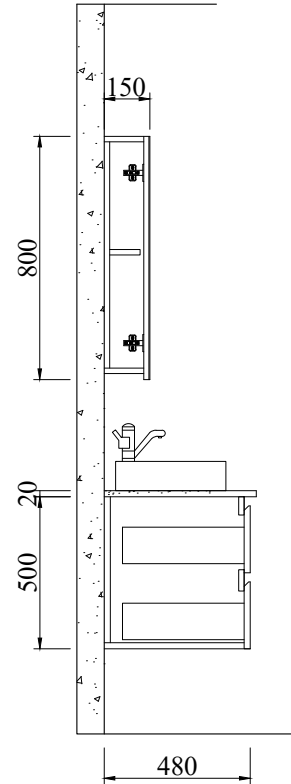

**30 SECTION**  
SCALE 1:30

- ===== = Adjustable shelf
- [P~] = Decorative panel
- [E] = End panel
- [~F] = Filler

Apt 6.03 bath vanity

Qty: 1 Set

Door color: BLC-10 matt Black

Countertop:M48 By others

**Hyde Park  
Place  
Order 4**

REV	DATE

**BFP**

**Apt 6.03  
bath vanity**

Project Name:

Drawing No.:

**FD-3253V23**

Designed By:

**Vincent**

Designed Date:

**2020-11-27**


Audit by

Unit:

**mm**

Scale:

**33/44**

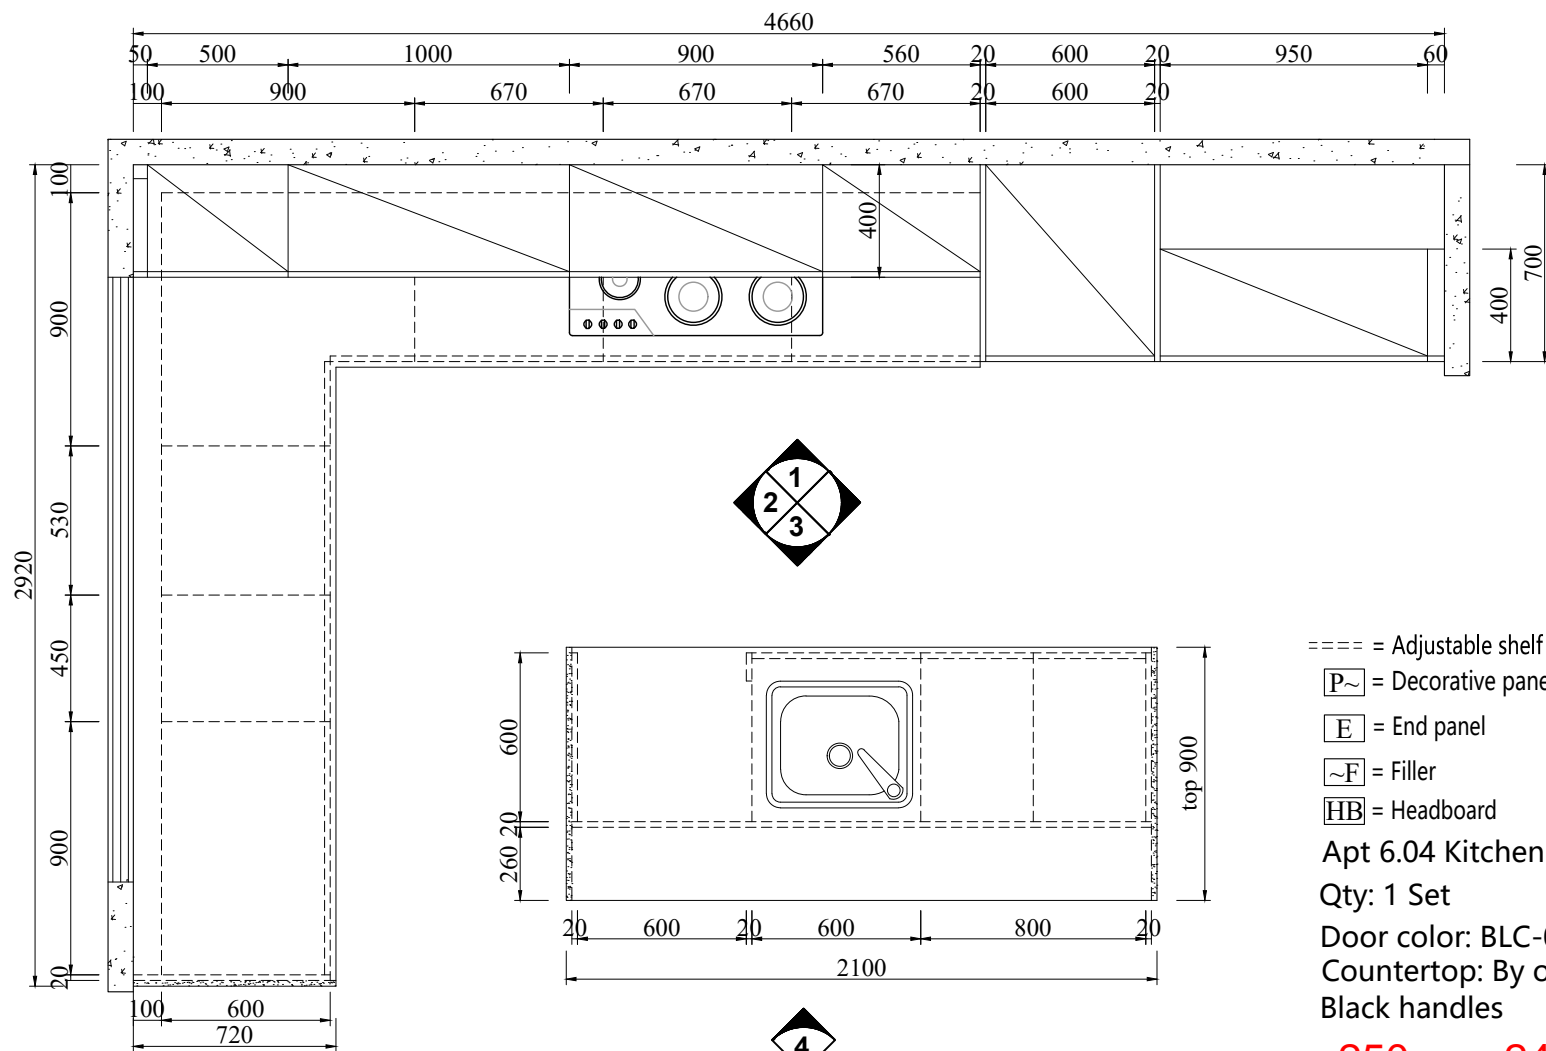

==== = Adjustable shelf

**P~** = Decorative panel

**E** = End panel

**~F** = Filler

**HB** = Headboard

Apt 6.04 Kitchen

Qty: 1 Set

Door color: BLC-08A matt white

Countertop: By others

Black handles

250mm 24 pcs

200mm 7 pcs

**Hyde Park  
Place  
Order 4**

REV	DATE

**BFP**

**Apt 6.04  
Kitchen**

Project Name:

Drawing No.:

**FD-3253V23**

Designed By:

**Vincent**

Designed Date:

**2020-11-27**

Audit by

Unit:

**mm**

Scale:

**34/44**

**Hyde Park  
Place  
Order 4**

REV	DATE

**BFP**

**Apt 6.04  
Kitchen**

Project Name:

Drawing No.:

**FD-3253V23**

Designed By:

**Vincent**

Designed Date:

**2020-11-27**


Audit by

Unit:


**mm**

Scale:


**35/44**

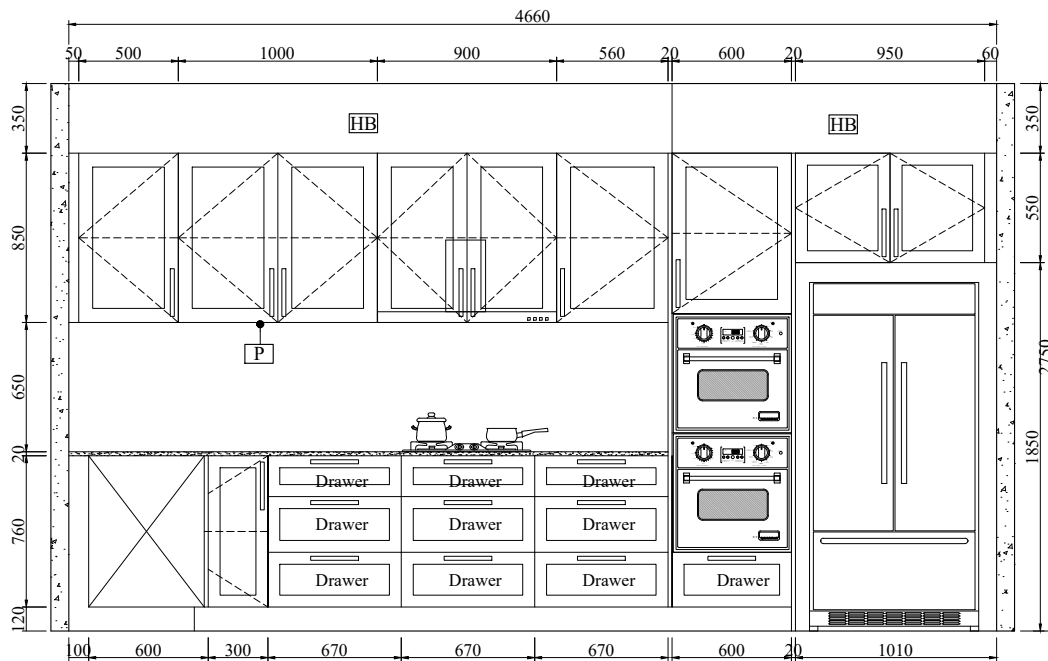


**31 ELEVATION 1**  
SCALE 1:30

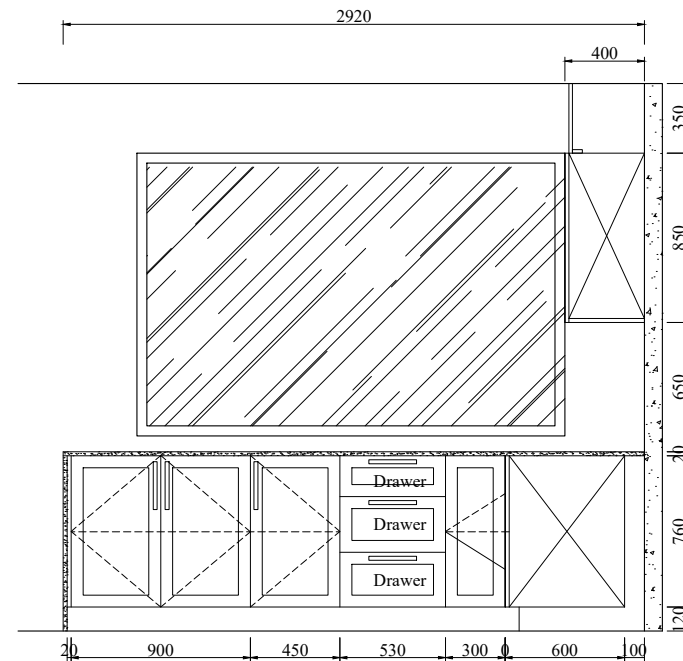

**31 ELEVATION 2**  
SCALE 1:30

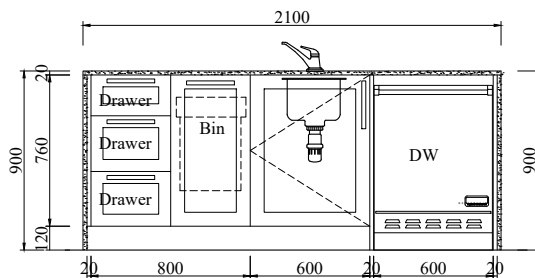

**31 ELEVATION 3**  
SCALE 1:30

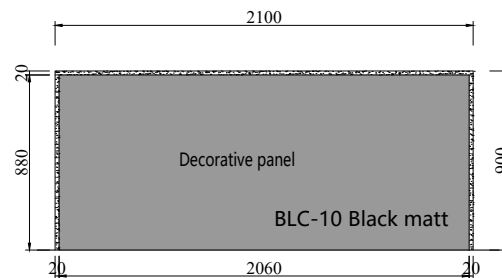

**31 ELEVATION 4**  
SCALE 1:30

# Hyde Park Place Order 4

REV	DATE

## BFP

Apt 6.04  
butlers pantry

Project Name:

Drawing No.:

**FD-3253V23**

Designed By:

**Vincent**

Designed Date:

**2020-11-27**


Audit by

Unit:

**mm**

Scale:

**36/44**

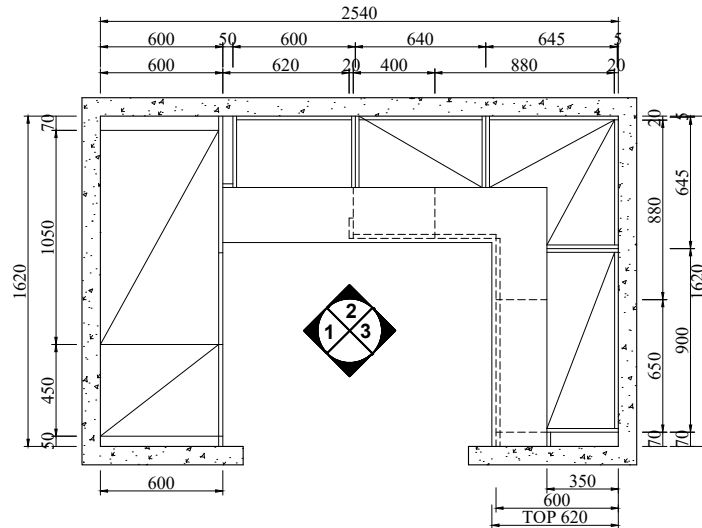

**32 PANTRY PLAN**  
SCALE 1:30

==== = Adjustable shelf

[P] = Decorative panel

[E] = End panel

[~F] = Filler

[HB] = Headboard

Apt 6.04 butlers pantry

Qty: 1 Set

Door color: BLC-08A matt white


Countertop: By others

Black handles


**250mm 3 pcs**

**200mm 2 pcs**


**300mm 2 pcs**

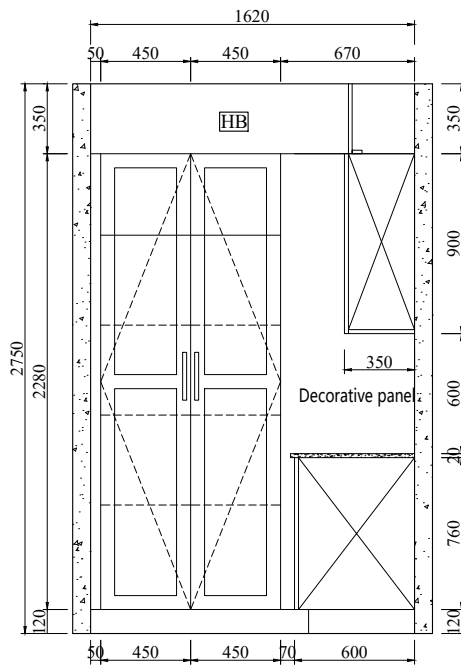

**32 ELEVATION 1**  
SCALE 1:30

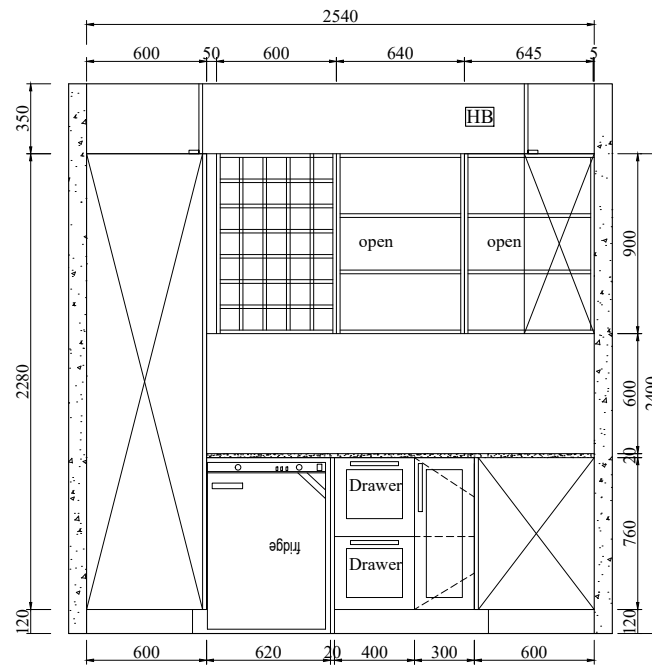

**32 ELEVATION 2**  
SCALE 1:30

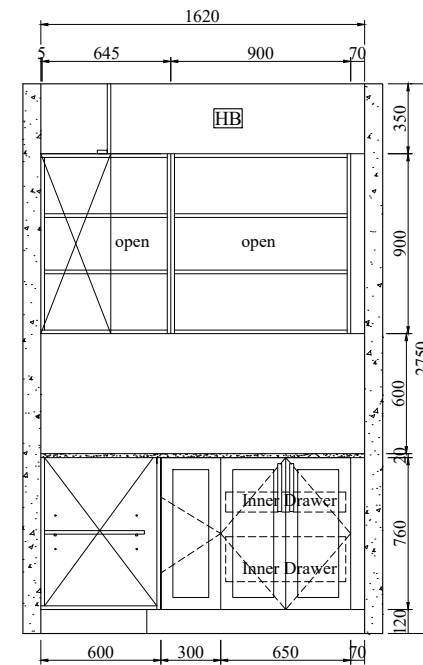

**32 ELEVATION 3**  
SCALE 1:30

**Hyde Park  
Place  
Order 4**

REV	DATE

**BFP**

**Apt 6.04  
Living room**

Project Name:

Drawing No.:

**FD-3253V23**

Designed By:

**Vincent**

Designed Date:

**2020-11-27**




Audit by

Unit:

**mm**

Scale:

**37/44**

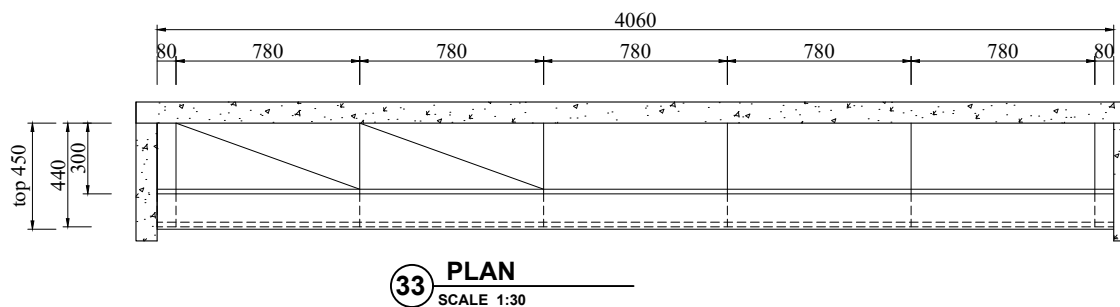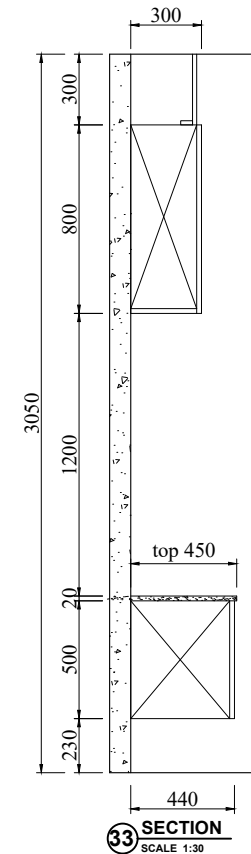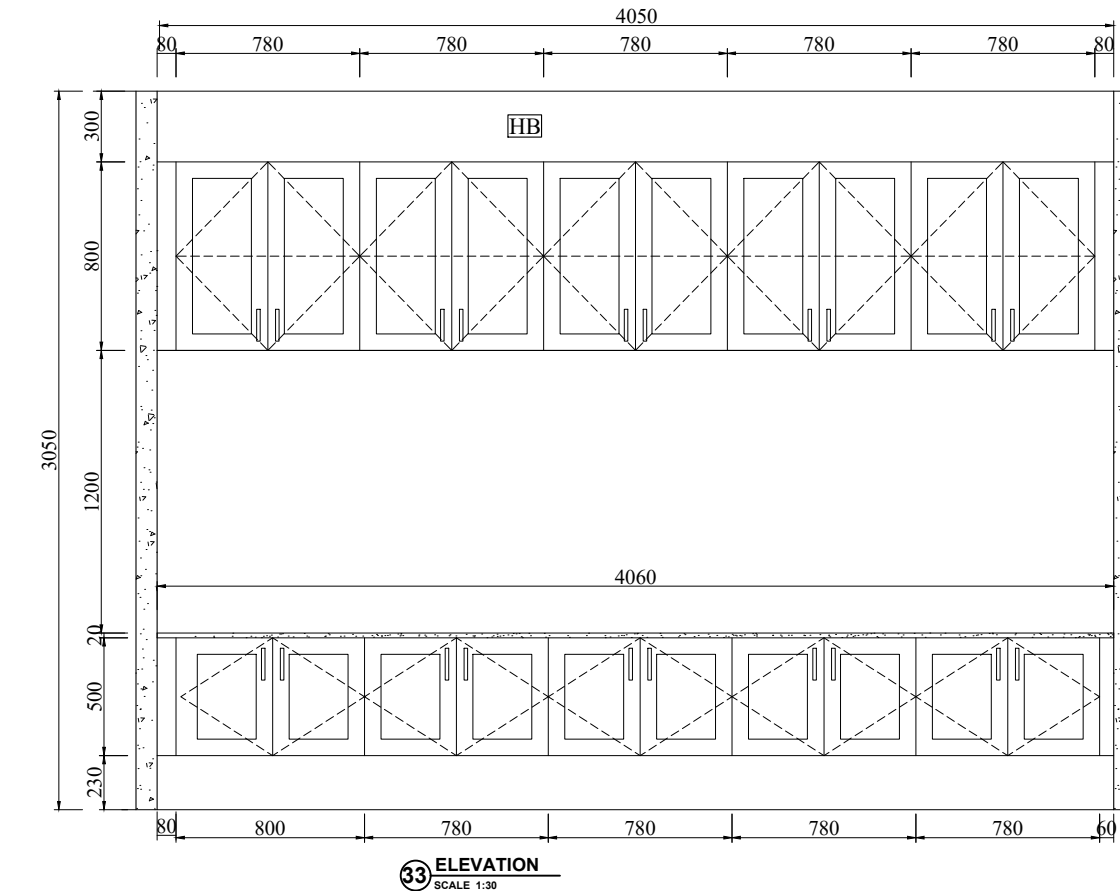

==== = Adjustable shelf

[P~] = Decorative panel

[E] = End panel

[~F] = Filler

[HB] = Headboard

Apt 6.04 Living room


Qty: 1 Set

Door color: BLC-08A matt white


Countertop: By others

Black handles

**200mm 20 pcs**

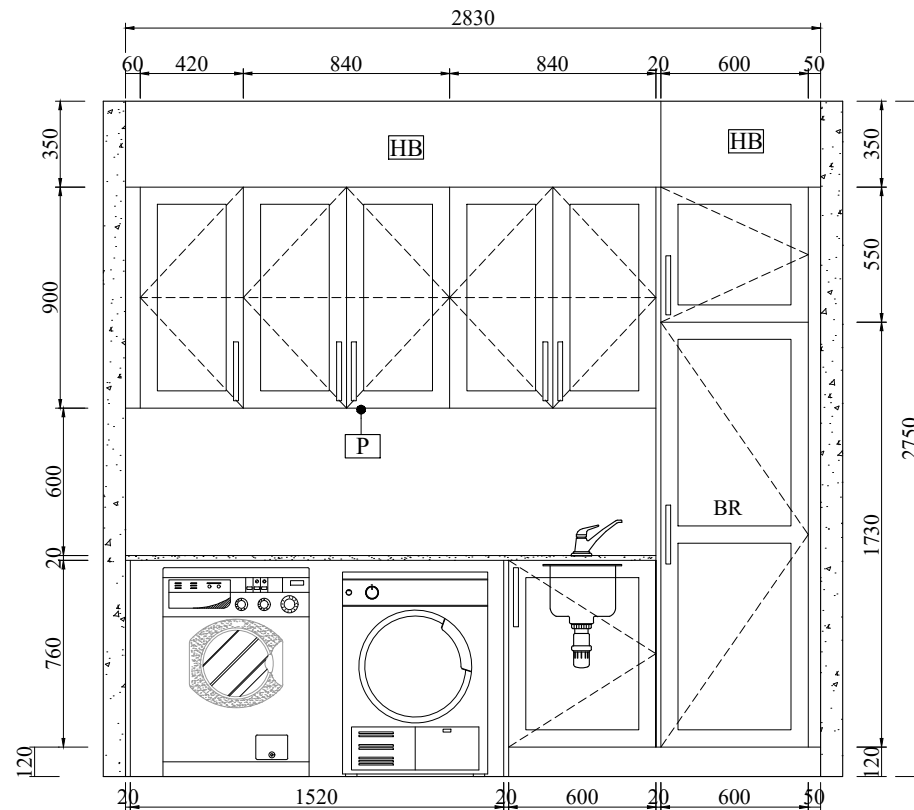

**34 ELEVATION**  
SCALE 1:30

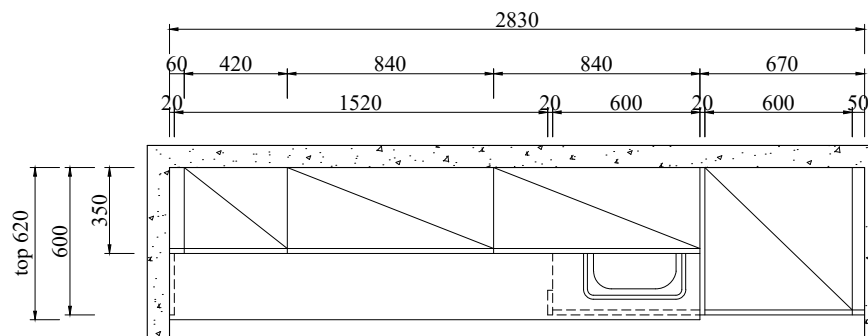

**34 LAUNDRY PLAN**  
SCALE 1:30

==== = Adjustable shelf

[P~] = Decorative panel

[E] = End panel

[~F] = Filler

[HB] = Headboard

Apt 6.04 Laundry

Qty: 1 Set

Door color: BLC-08A matt white

Countertop: BS2001

Black handles

**250mm 7 pcs**

**300mm 1 pcs**

**Hyde Park  
Place  
Order 4**

REV	DATE

**BFP**

**Apt 6.04  
Laundry**

Project Name:

Drawing No.:

**FD-3253V23**

Designed By:

**Vincent**

Designed Date:

**2020-11-27**

Audit by

Unit:

**mm**

Scale:

**38/44**

**Hyde Park  
Place  
Order 4**

REV	DATE

**BFP**

**Apt 6.04 Master  
bed Robe 1&2**



Project Name:  
  
Drawing No.:  
**FD-3253V23**

Designed By:  
**Vincent**  
Designed Date:  
**2020-11-27**

Audit by


Unit:  
**mm**

Scale:

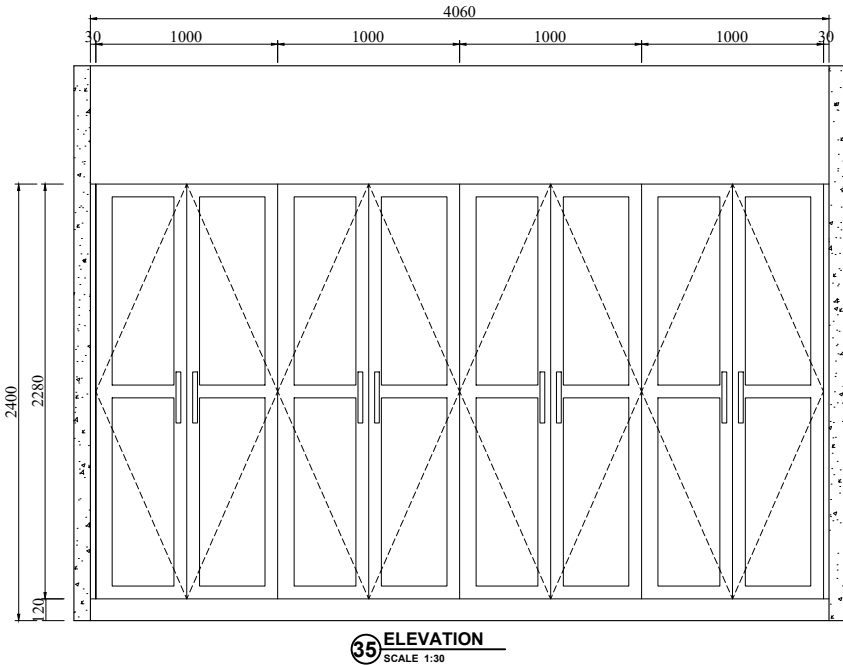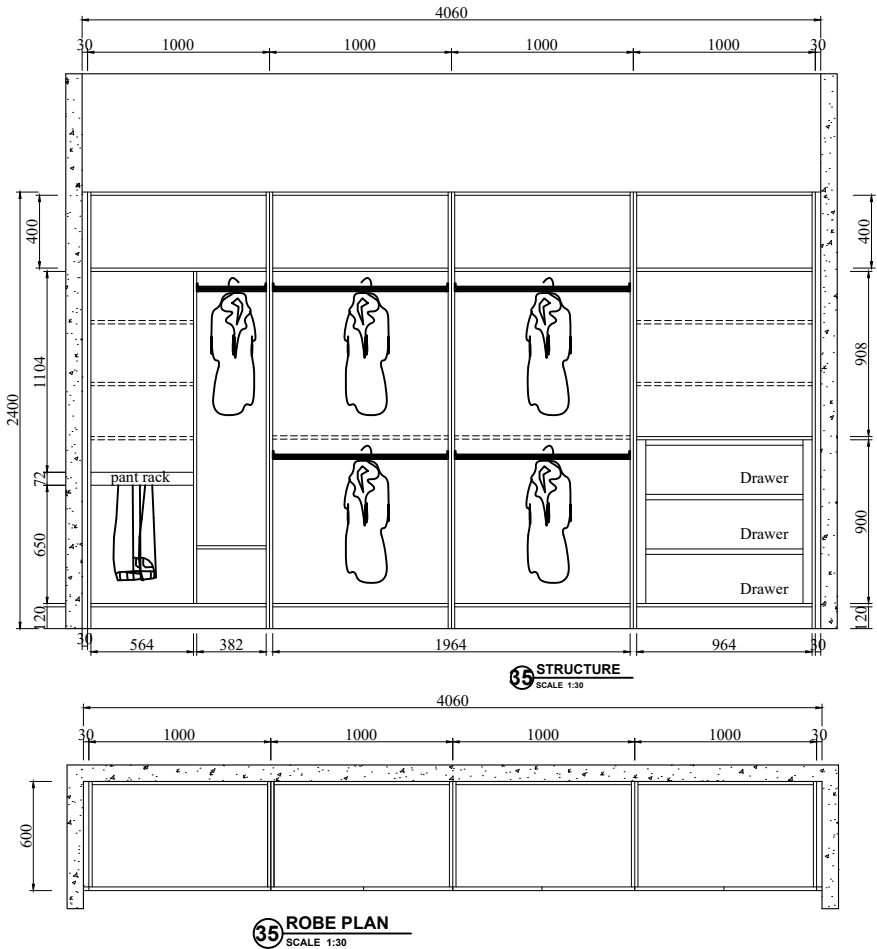


==== = Adjustable shelf  
[P] = Decorative panel  
[E] = End panel  
[F] = Filler  
[HB] = Headboard  
Apt 6.04 Master bed Robe 1&2  
Qty: 2 Sets  
Door color: BLC-08A matt white  
Black handles


**300mm 8 pcs**

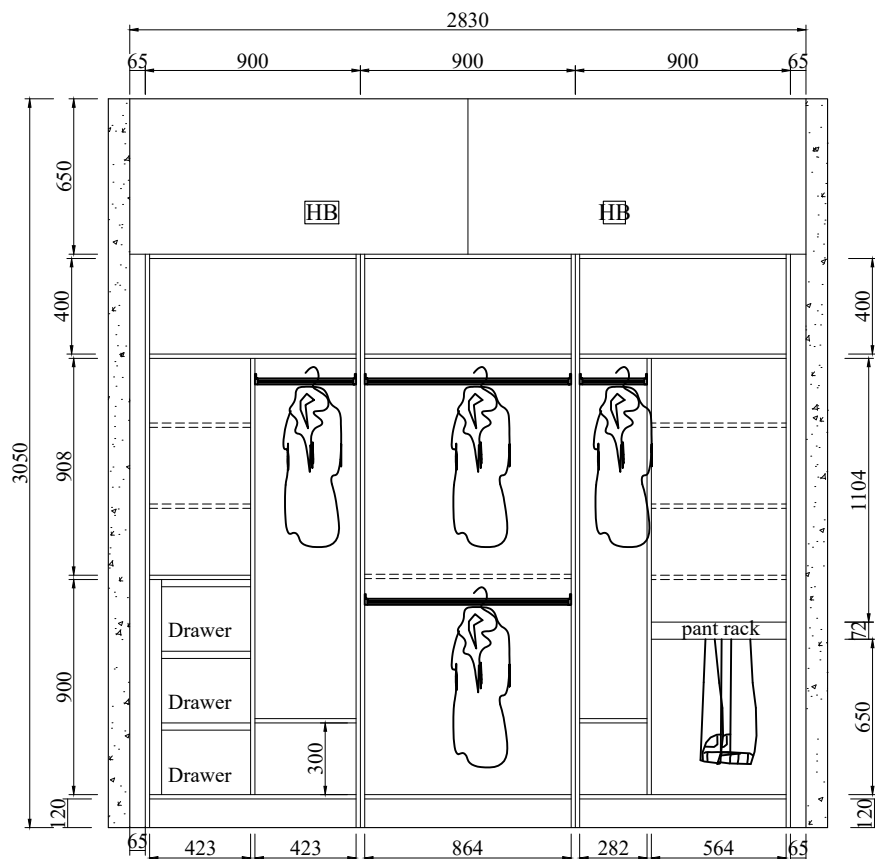

**36 STRUCTURE**  
SCALE 1:30

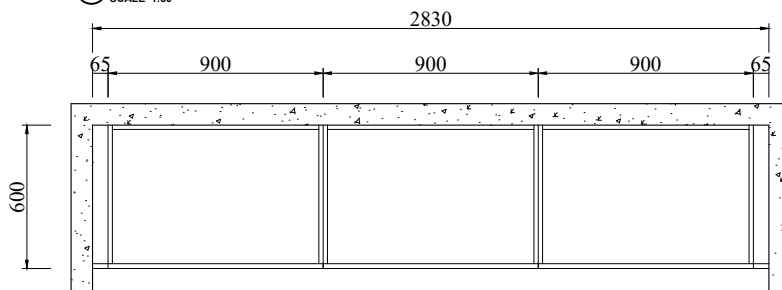

**36 ROBE PLAN**  
SCALE 1:30

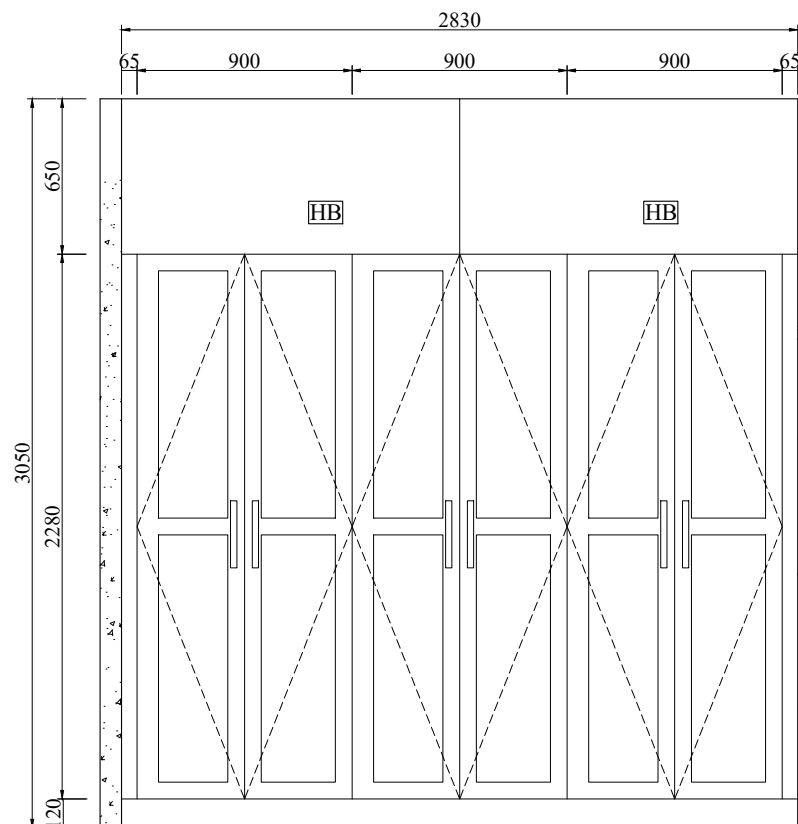

**36 ELEVATION**  
SCALE 1:30

==== = Adjustable shelf

[P~] = Decorative panel

[E] = End panel

[~F] = Filler

[HB] = Headboard

Apt 6.04 bed 2 Robe

Qty: 1 Set

Door color: BLC-08A matt white

Black handles

**300mm 6 pcs**

**Hyde Park  
Place  
Order 4**

REV DATE

**BFP**

**Apt 6.04  
bed 2 Robe**

Project Name:

Drawing No.:

**FD-3253V23**

Designed By:

**Vincent**

Designed Date:

**2020-11-27**


Audit by

Unit:


**mm**

Scale:


**40/44**

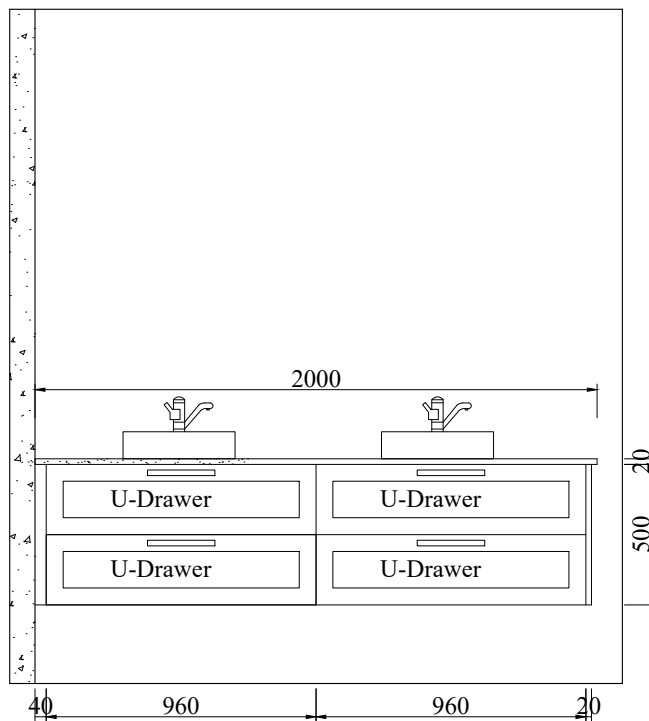

**37 ELEVATION**  
SCALE 1:30

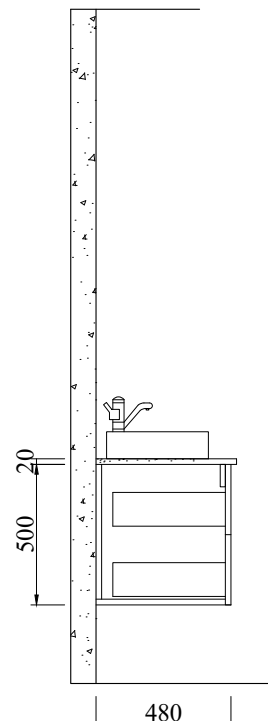

**37 SECTION**  
SCALE 1:30

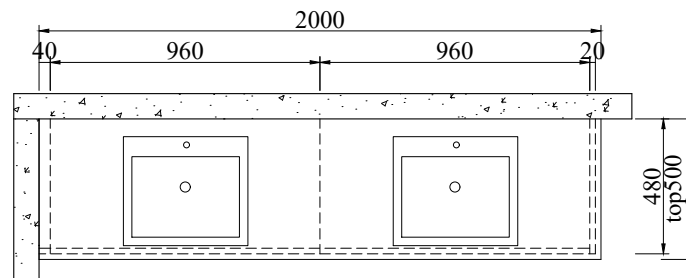

**37 VANITY PLAN**  
SCALE 1:30

- ===== Adjustable shelf
- [P~] = Decorative panel
- [E] = End panel
- [~F] = Filler

Apt 6.04 Ensuite vanity

Qty: 1 Set

Door color: BLC-08A matt white

Countertop: By others

Black handles

**250mm 4 pcs**

**Hyde Park  
Place  
Order 4**

REV	DATE

**BFP**

**Apt 6.04  
Ensuite vanity**

Project Name:

Drawing No.:

**FD-3253V23**

Designed By:

**Vincent**

Designed Date:

**2020-11-27**

Audit by


Unit:

**mm**

Scale:


**41/44**

800

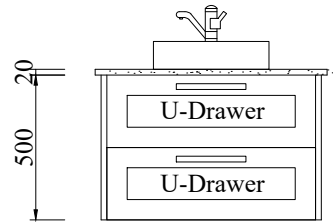


20 720 20

**38 ELEVATION**  
SCALE 1:30

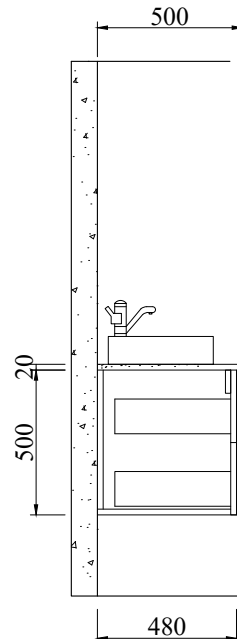

**38 SECTION**  
SCALE 1:30

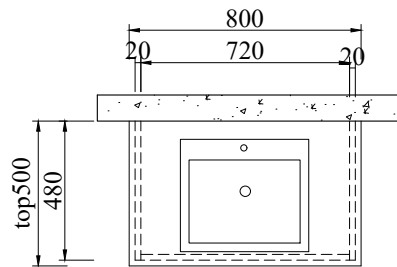

**38 VANITY PLAN**  
SCALE 1:30

==== = Adjustable shelf

[P~] = Decorative panel

[E] = End panel

[~F] = Filler

[HB] = Headboard

Apt 603&6.04 bath vanity

Qty: 2 Sets

Door color: BLC-08A matt white

Countertop: By others

Black handles **250mm 2 pcs**

**Hyde Park  
Place  
Order 4**

REV	DATE

**BFP**

**Apt 603&6.04  
bath vanity**

Project Name:

Drawing No.:

**FD-3253V23**

Designed By:

**Vincent**

Designed Date:

**2020-11-27**

Audit by

Unit:

**mm**

Scale:

**42/44**

**Hyde Park  
Place  
Order 4**

REV	DATE

**BFP**  
  
**Level 6  
outdoor stone**

Project Name:

Drawing No.:  
**FD-3253V23**

Designed By:  
**Vincent**

Designed Date:  
**2020-11-27**

Audit by

Unit:  
**mm**

Scale:

**43/44**

Countertop: BS1003

Apt 604 outdoor stone  
Qty: 1 Set

++++++

Apt 601 outdoor stone  
Apt 602 outdoor stone  
Qty: 2 Sets

++++++

Apt 601 outdoor stone  
Qty: 1 Set

++++++


Apt 603 outdoor stone  
Qty: 1 Set

++++++

Apt 504 outdoor stone  
Qty: 1 Set

++++++

Level 6 outdoor stone

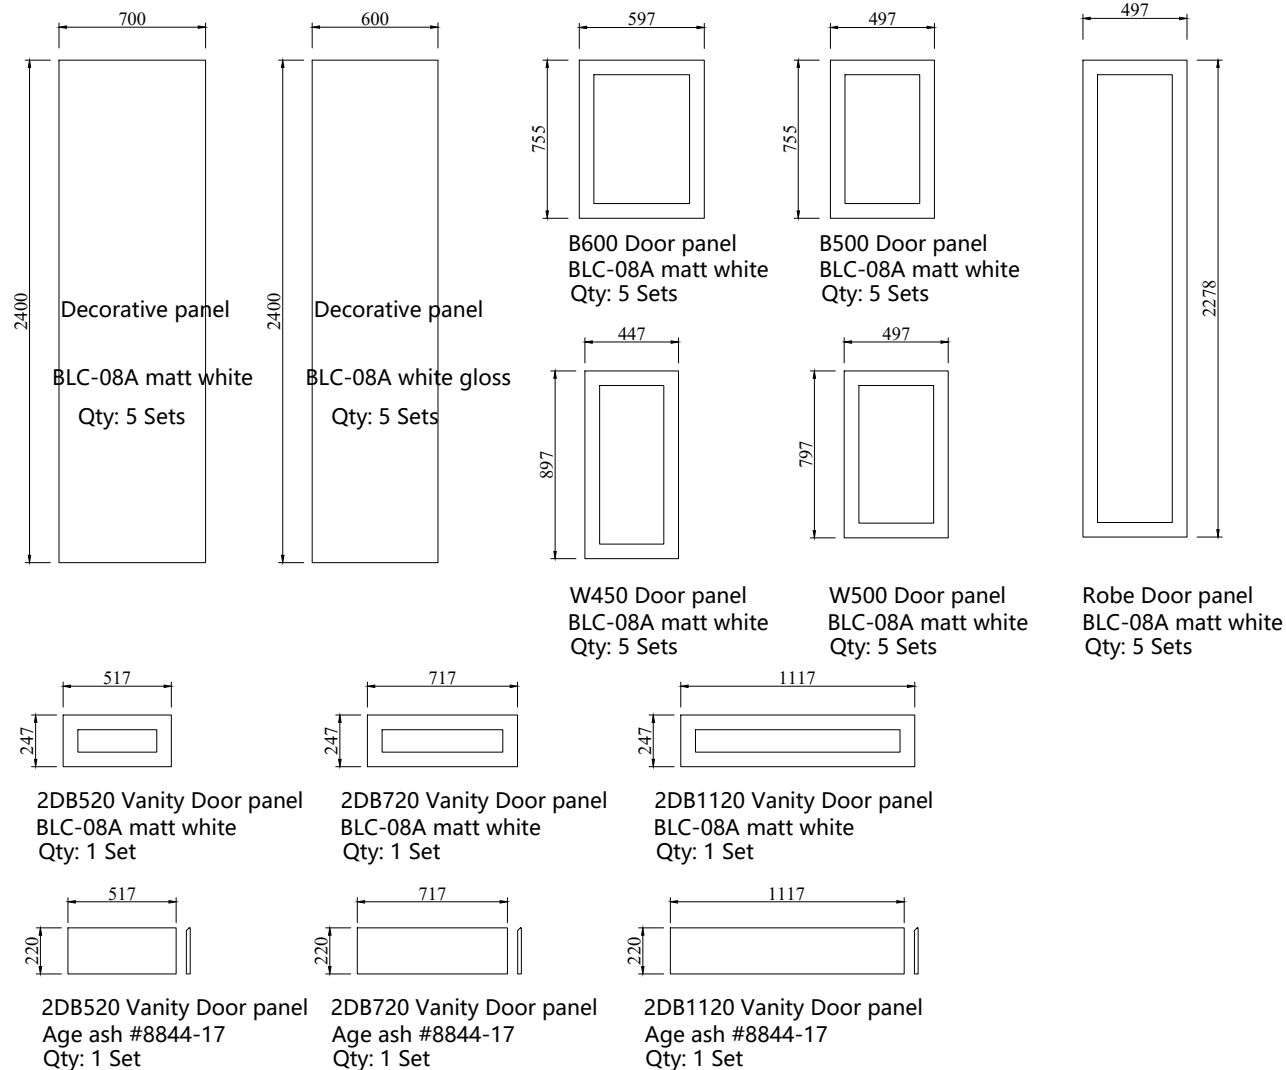

No.	Type	Qty(sets)
1	Chrome handle 300mm long	20
2	Extra Blum 107° overlay application Hinge	30
3	Feet for cabinet	50

No.	Type	Qty(sets)
4	Blum Tandembox Plus -M	10
5	Blum Tandembox Plus -B	10
6	Blum Tandembox Plus -D	10

## Hyde Park Place Order 4

REV	DATE

### BFP

## Spare Panel

Project Name:

Drawing No.:

**FD-3253V23**

Designed By:

**Vincent**

Designed Date:

**2020-11-27**

Audit by

Unit:

**mm**

Scale:

**44/44**