


DEMOLITION &
INFRASTRUCTURE PLAN

1 : 100

DP 1221

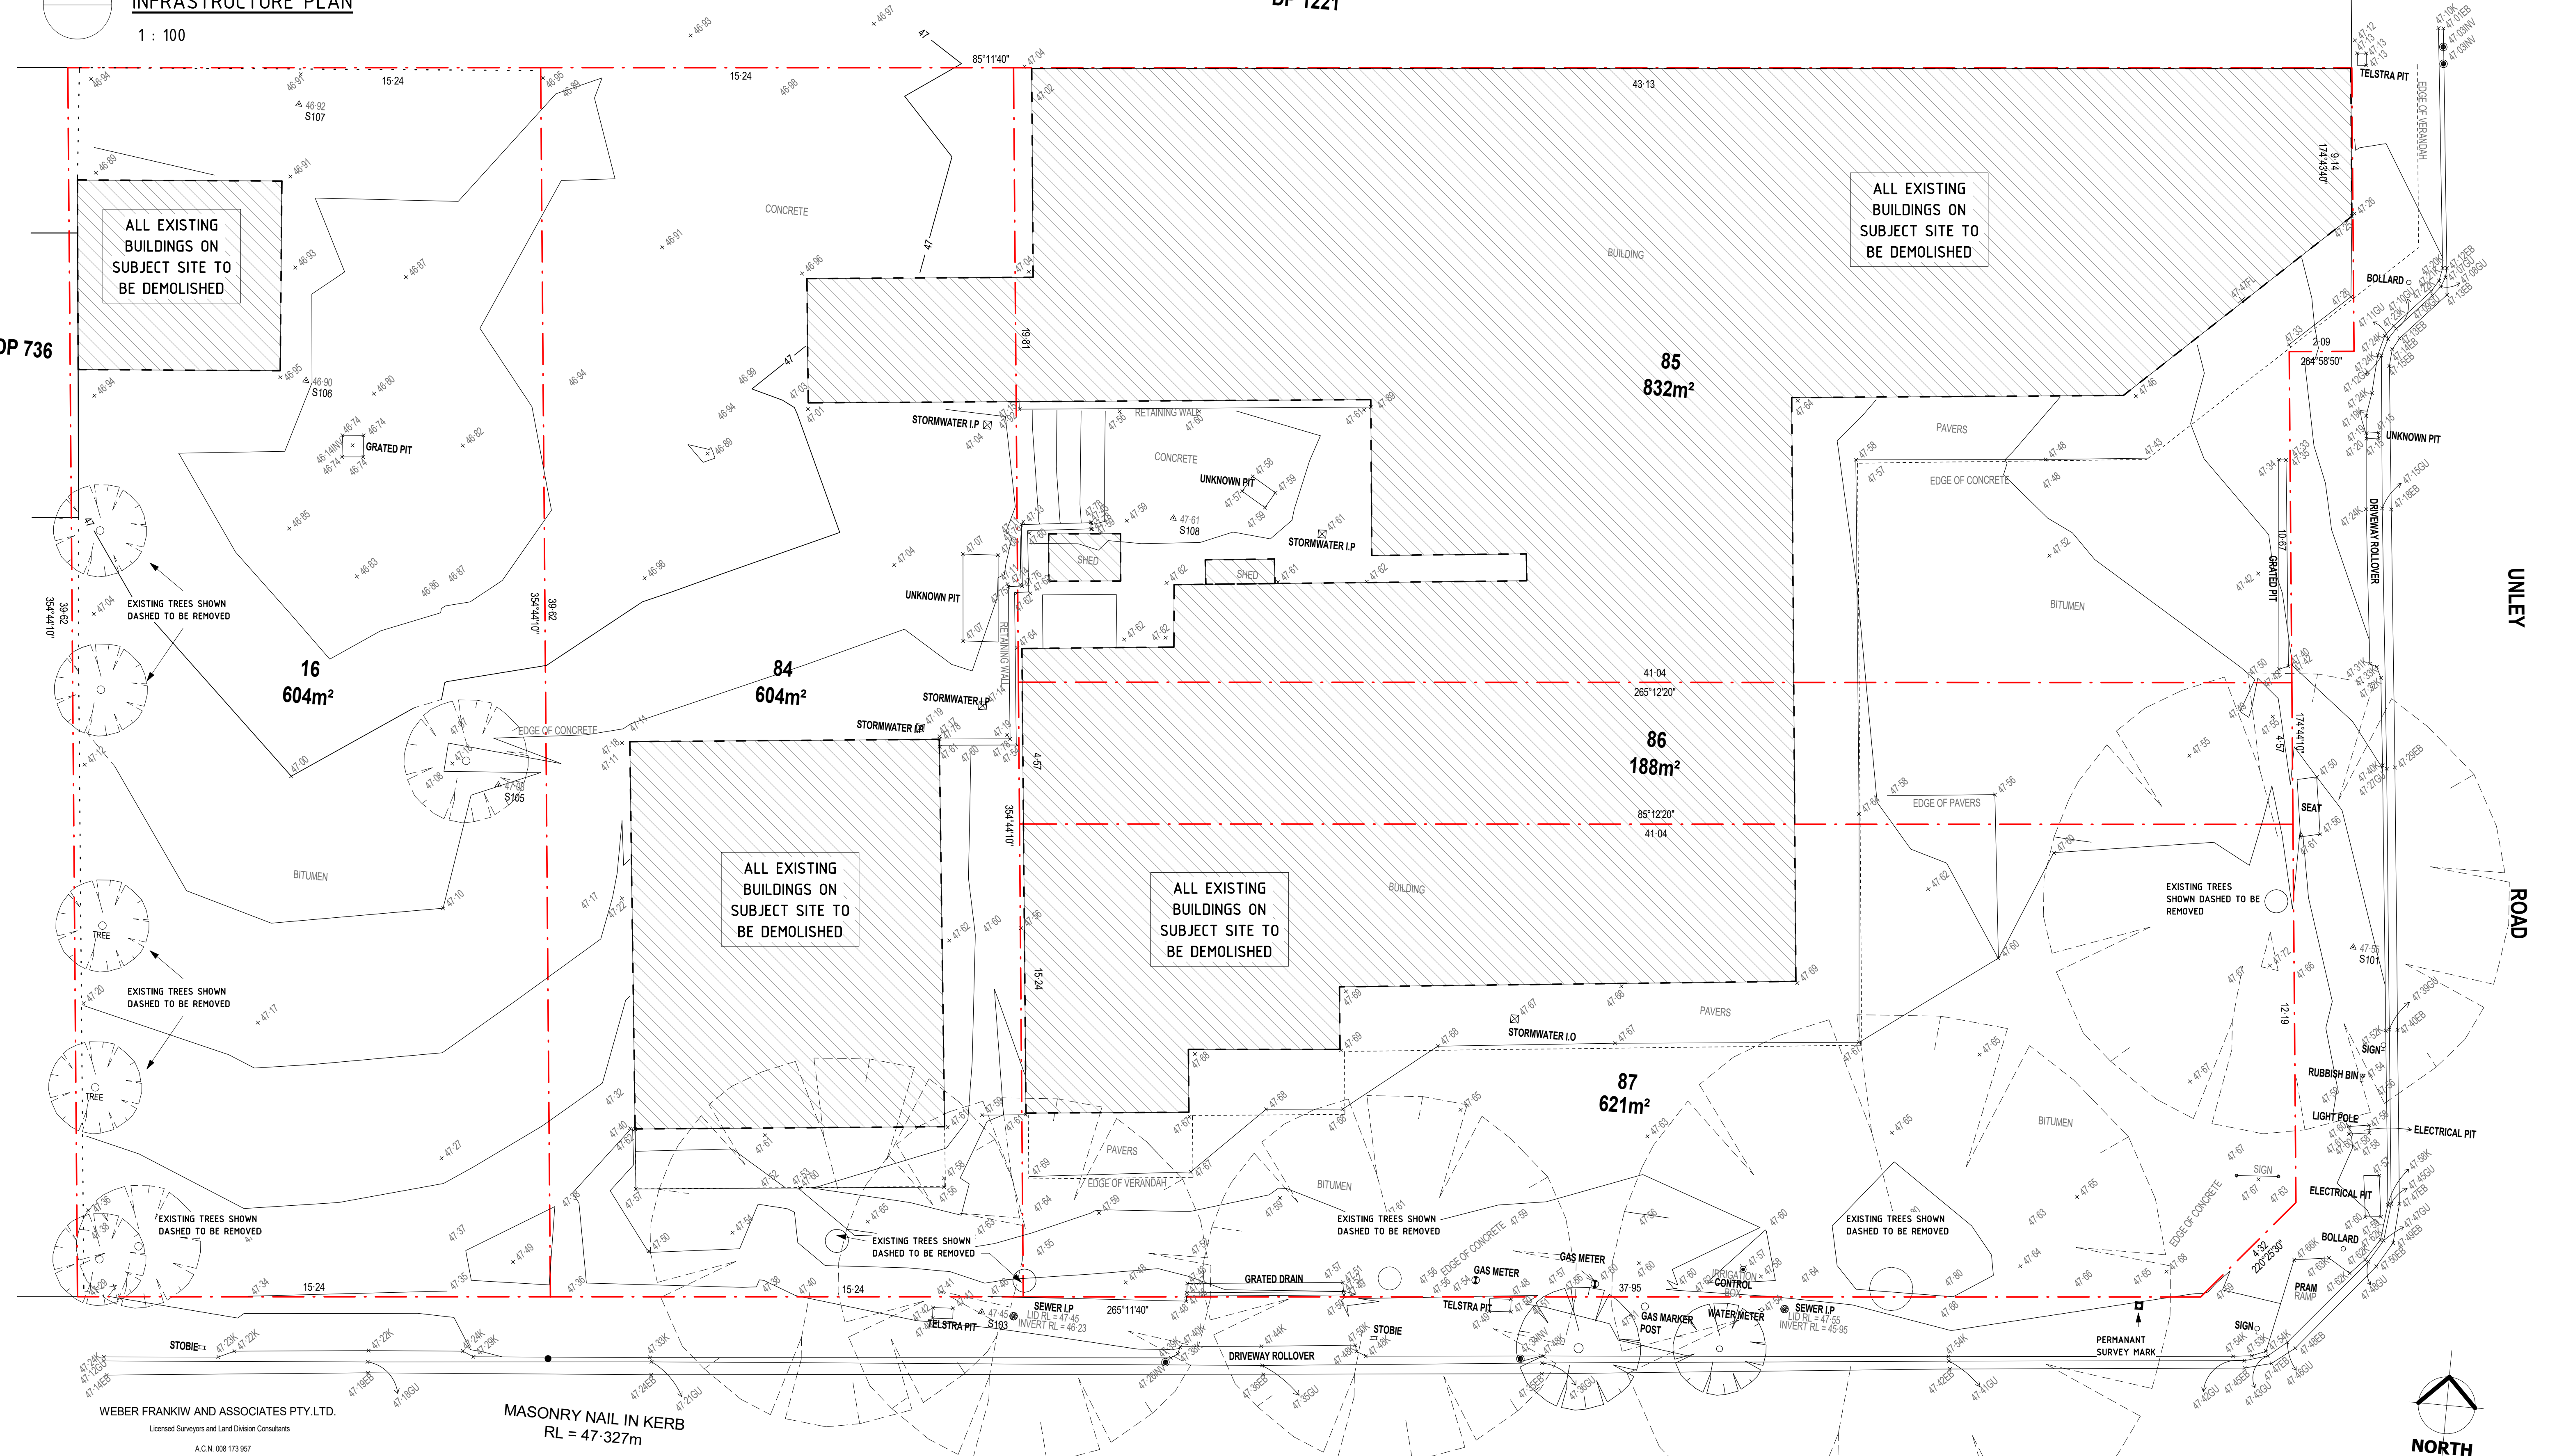


DETAIL AND CONTOUR SURVEY
ALLOTMENTS 84,85,86 & 87 IN FP 10798 &
ALLOTMENT 16 IN DP 736
HUNDRED OF ADELAIDE
HYDE PARK

PROJECT ADDRESS
248 UNLEY ROAD HYDE PARK
HYDE PARK PLACE - STAGE A

CLIENT
HYDE PARK PLACE PTY LTD

CITIFY

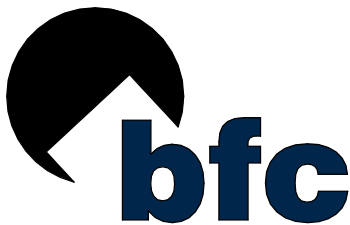

SHEET
DEMOLITION & STREET
INFRASTRUCTURE PLAN
WD.002

AUTHOR
GB
CURRENT REVISION
FOR BRC APPROVAL

ISSUE DATE
19/10/2019
FOR CONSTRUCTION

GEMMA | LEA
DESIGN STUDIO

REVISIONS	ISSUE #	DATE	DESCRIPTION
A	25/03/2019	FOR BRC APPROVAL	