


NOTES FOR BUILDER:  
1. ALL DIMENSIONS ARE FROM GRID TO CENTRELINES OF COLUMNS OR FROM AND TO EDGES OF WALLS  
2. REFER TO STRUCTURAL ENGINEER'S DRAWINGS FOR COLUMN, FOOTING, PILE AND BEAM SIZES AND LOCATIONS  
3. REFER TO CIVIL ENGINEER'S DRAWINGS FOR STORMWATER LAYOUT AND CIVIL PLAN  
4. REFER TO SERVICE ENGINEER'S DRAWINGS FOR SERVICES & EQUIPMENT INFORMATION & SIZES ETC.

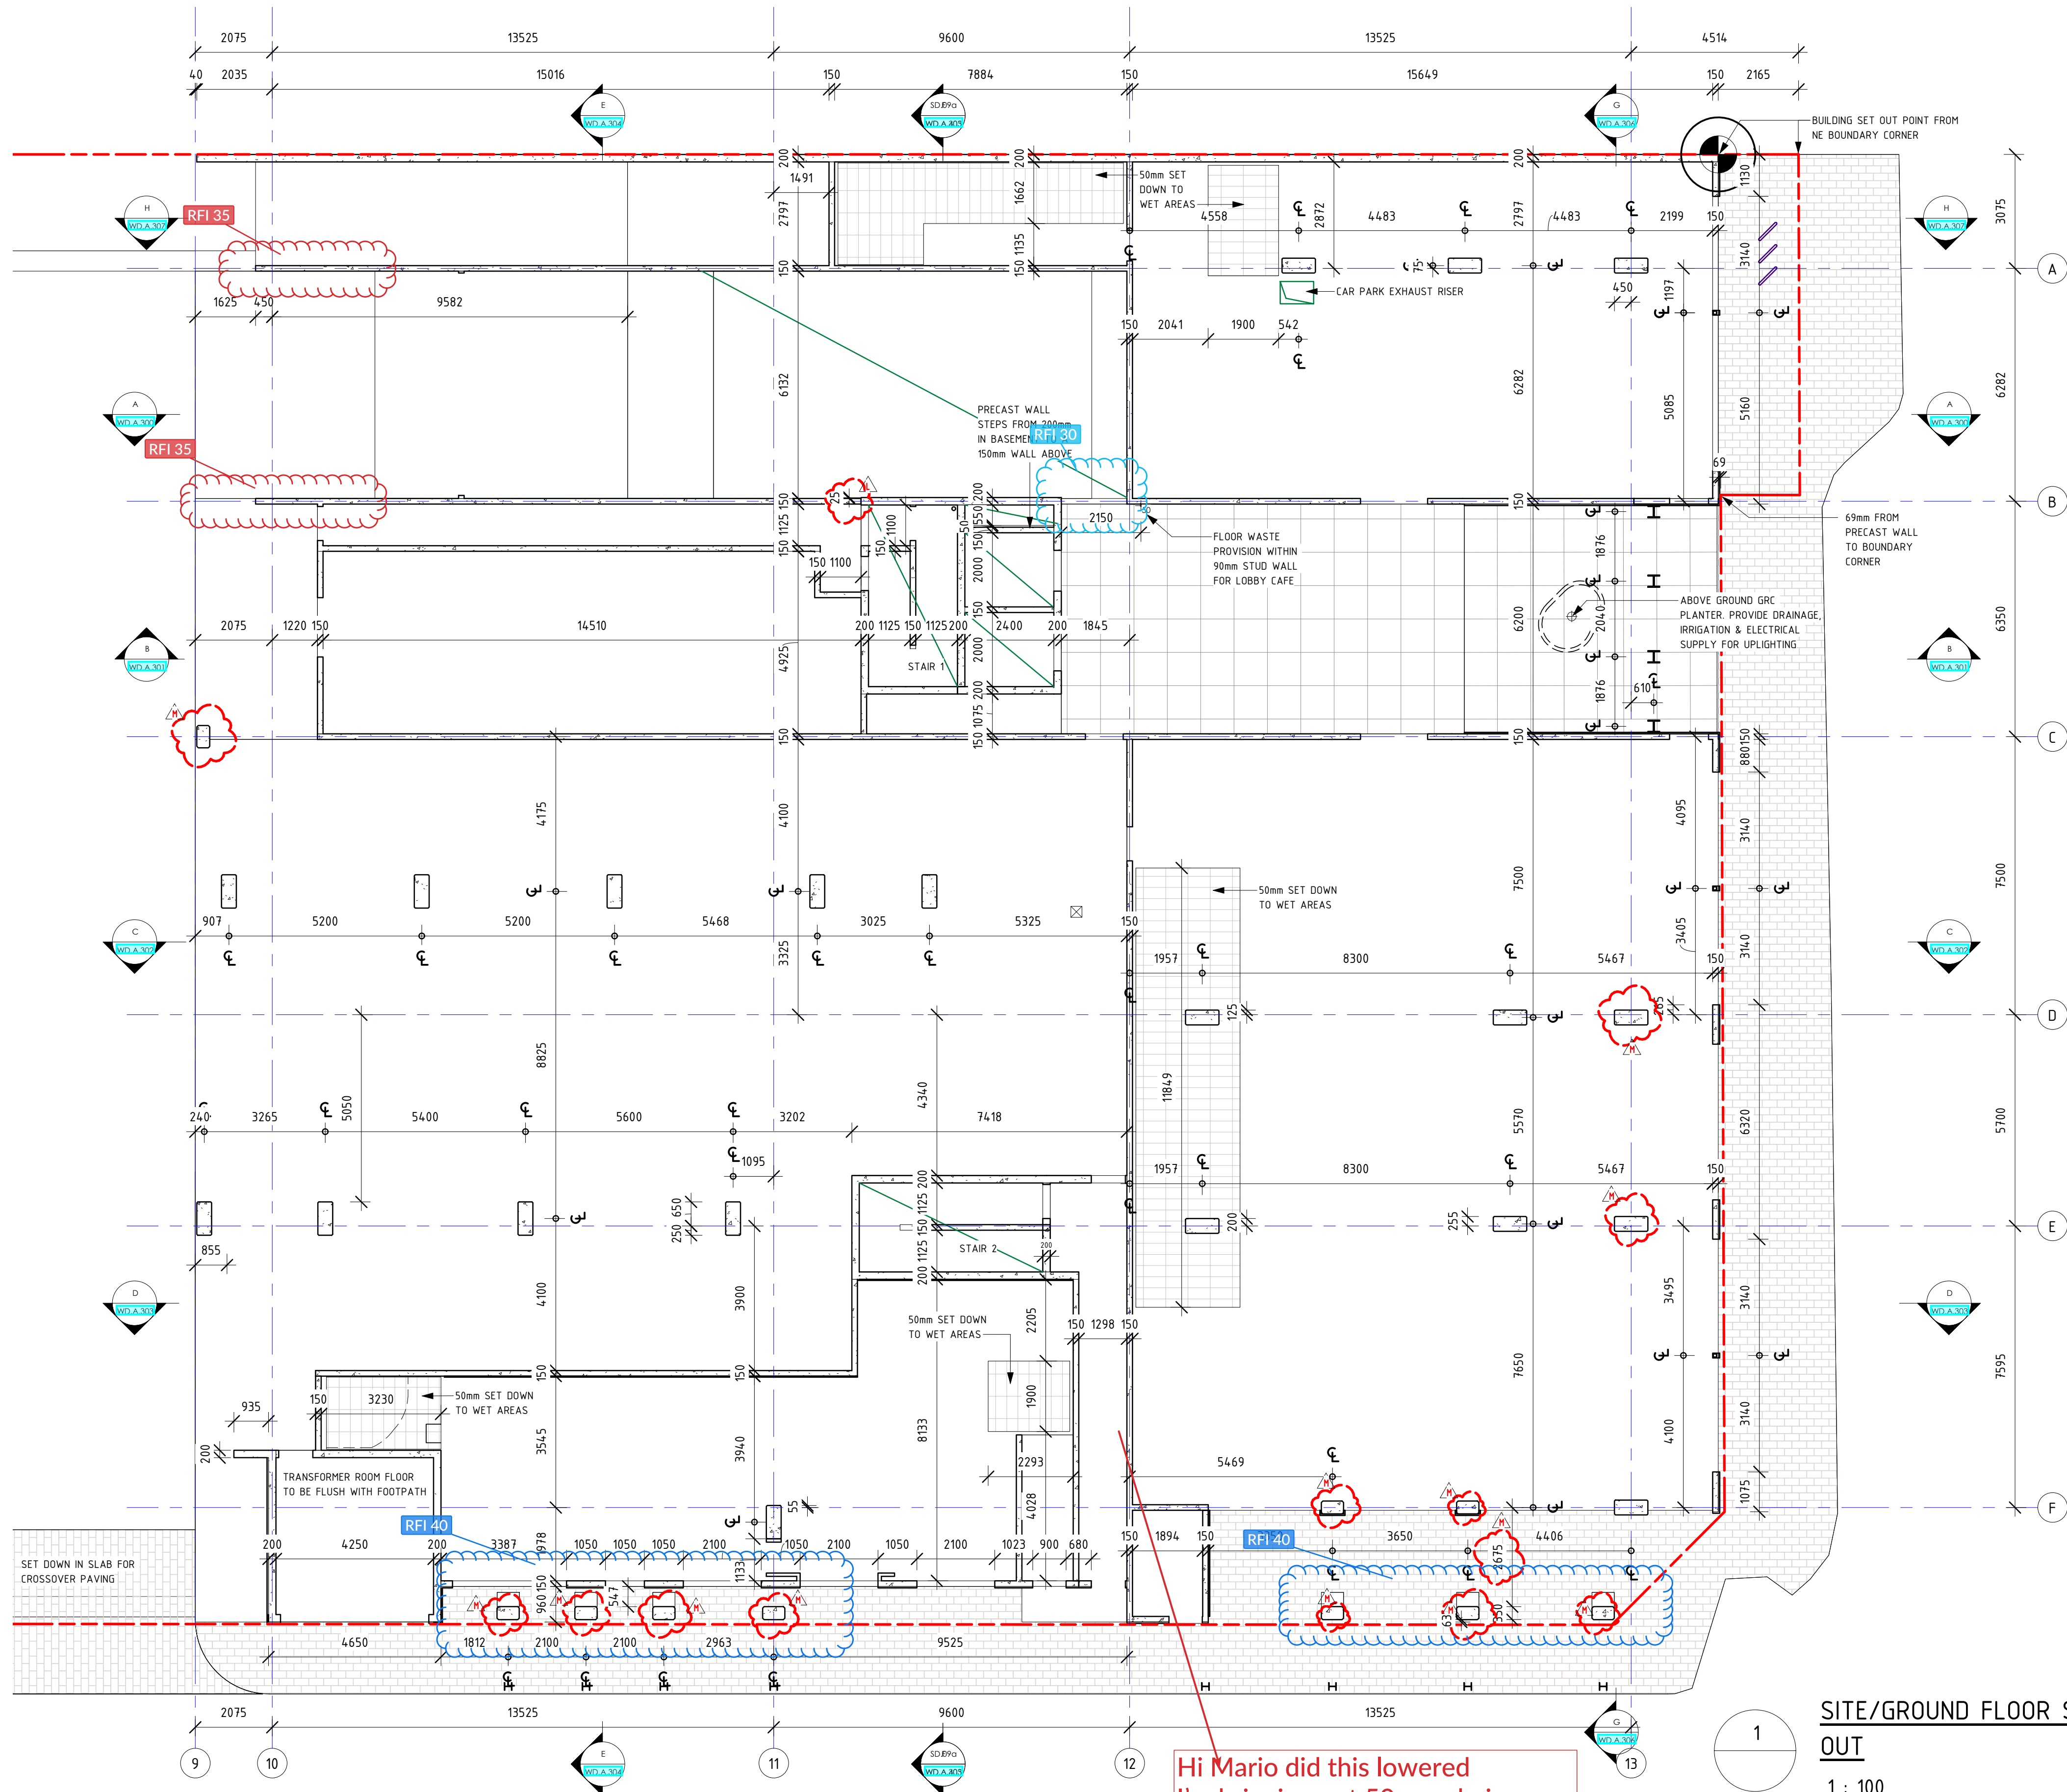

SITE/GROUND FLOOR SET  
OUT

1 : 100

REVISIONS

| ISSUE # | DATE       | DESCRIPTION  |
|---------|------------|--|
| J       | 06/01/2020 | CHANGE LIFT SHAFT SIZING PER LIFT MANUF.   |
| K       | 17/01/2020 | REMOVE 4 COLUMNS IN BSMT, CHANGE TO APT 209, 411, 105, OPEN POOL AREA + AS CLOUDED |
| L       | 10/02/2020 | VARIOUS AS CLOUDED + L1 APT LAYOUTS  |
| M       | 09/03/2020 | VARIOUS AS CLOUDED   |

PROJECT ADDRESS  
248 UNLEY ROAD HYDE PARK  
HYDE PARK PLACE - STAGE A

CLIENT  
HYDE PARK PLACE PTY LTD

CITIFY bfc

SHEET  
SITE/GROUND SITE SET OUT PLAN

WD.005

AUTHOR  
GB

REVISION DESCRIPTION  
VARIOUS AS CLOUDED

ISSUE DATE  
08/05/2020

FOR CONSTRUCTION

GEMMA | LEA  
DESIGN STUDIO  
www.gemmalia.com.au  
gemma@gemmalia.com.au  
ABN: 59 882 991 838