


SD.01
WD.A.300

BALCONY EDGE - EAST


1 : 10

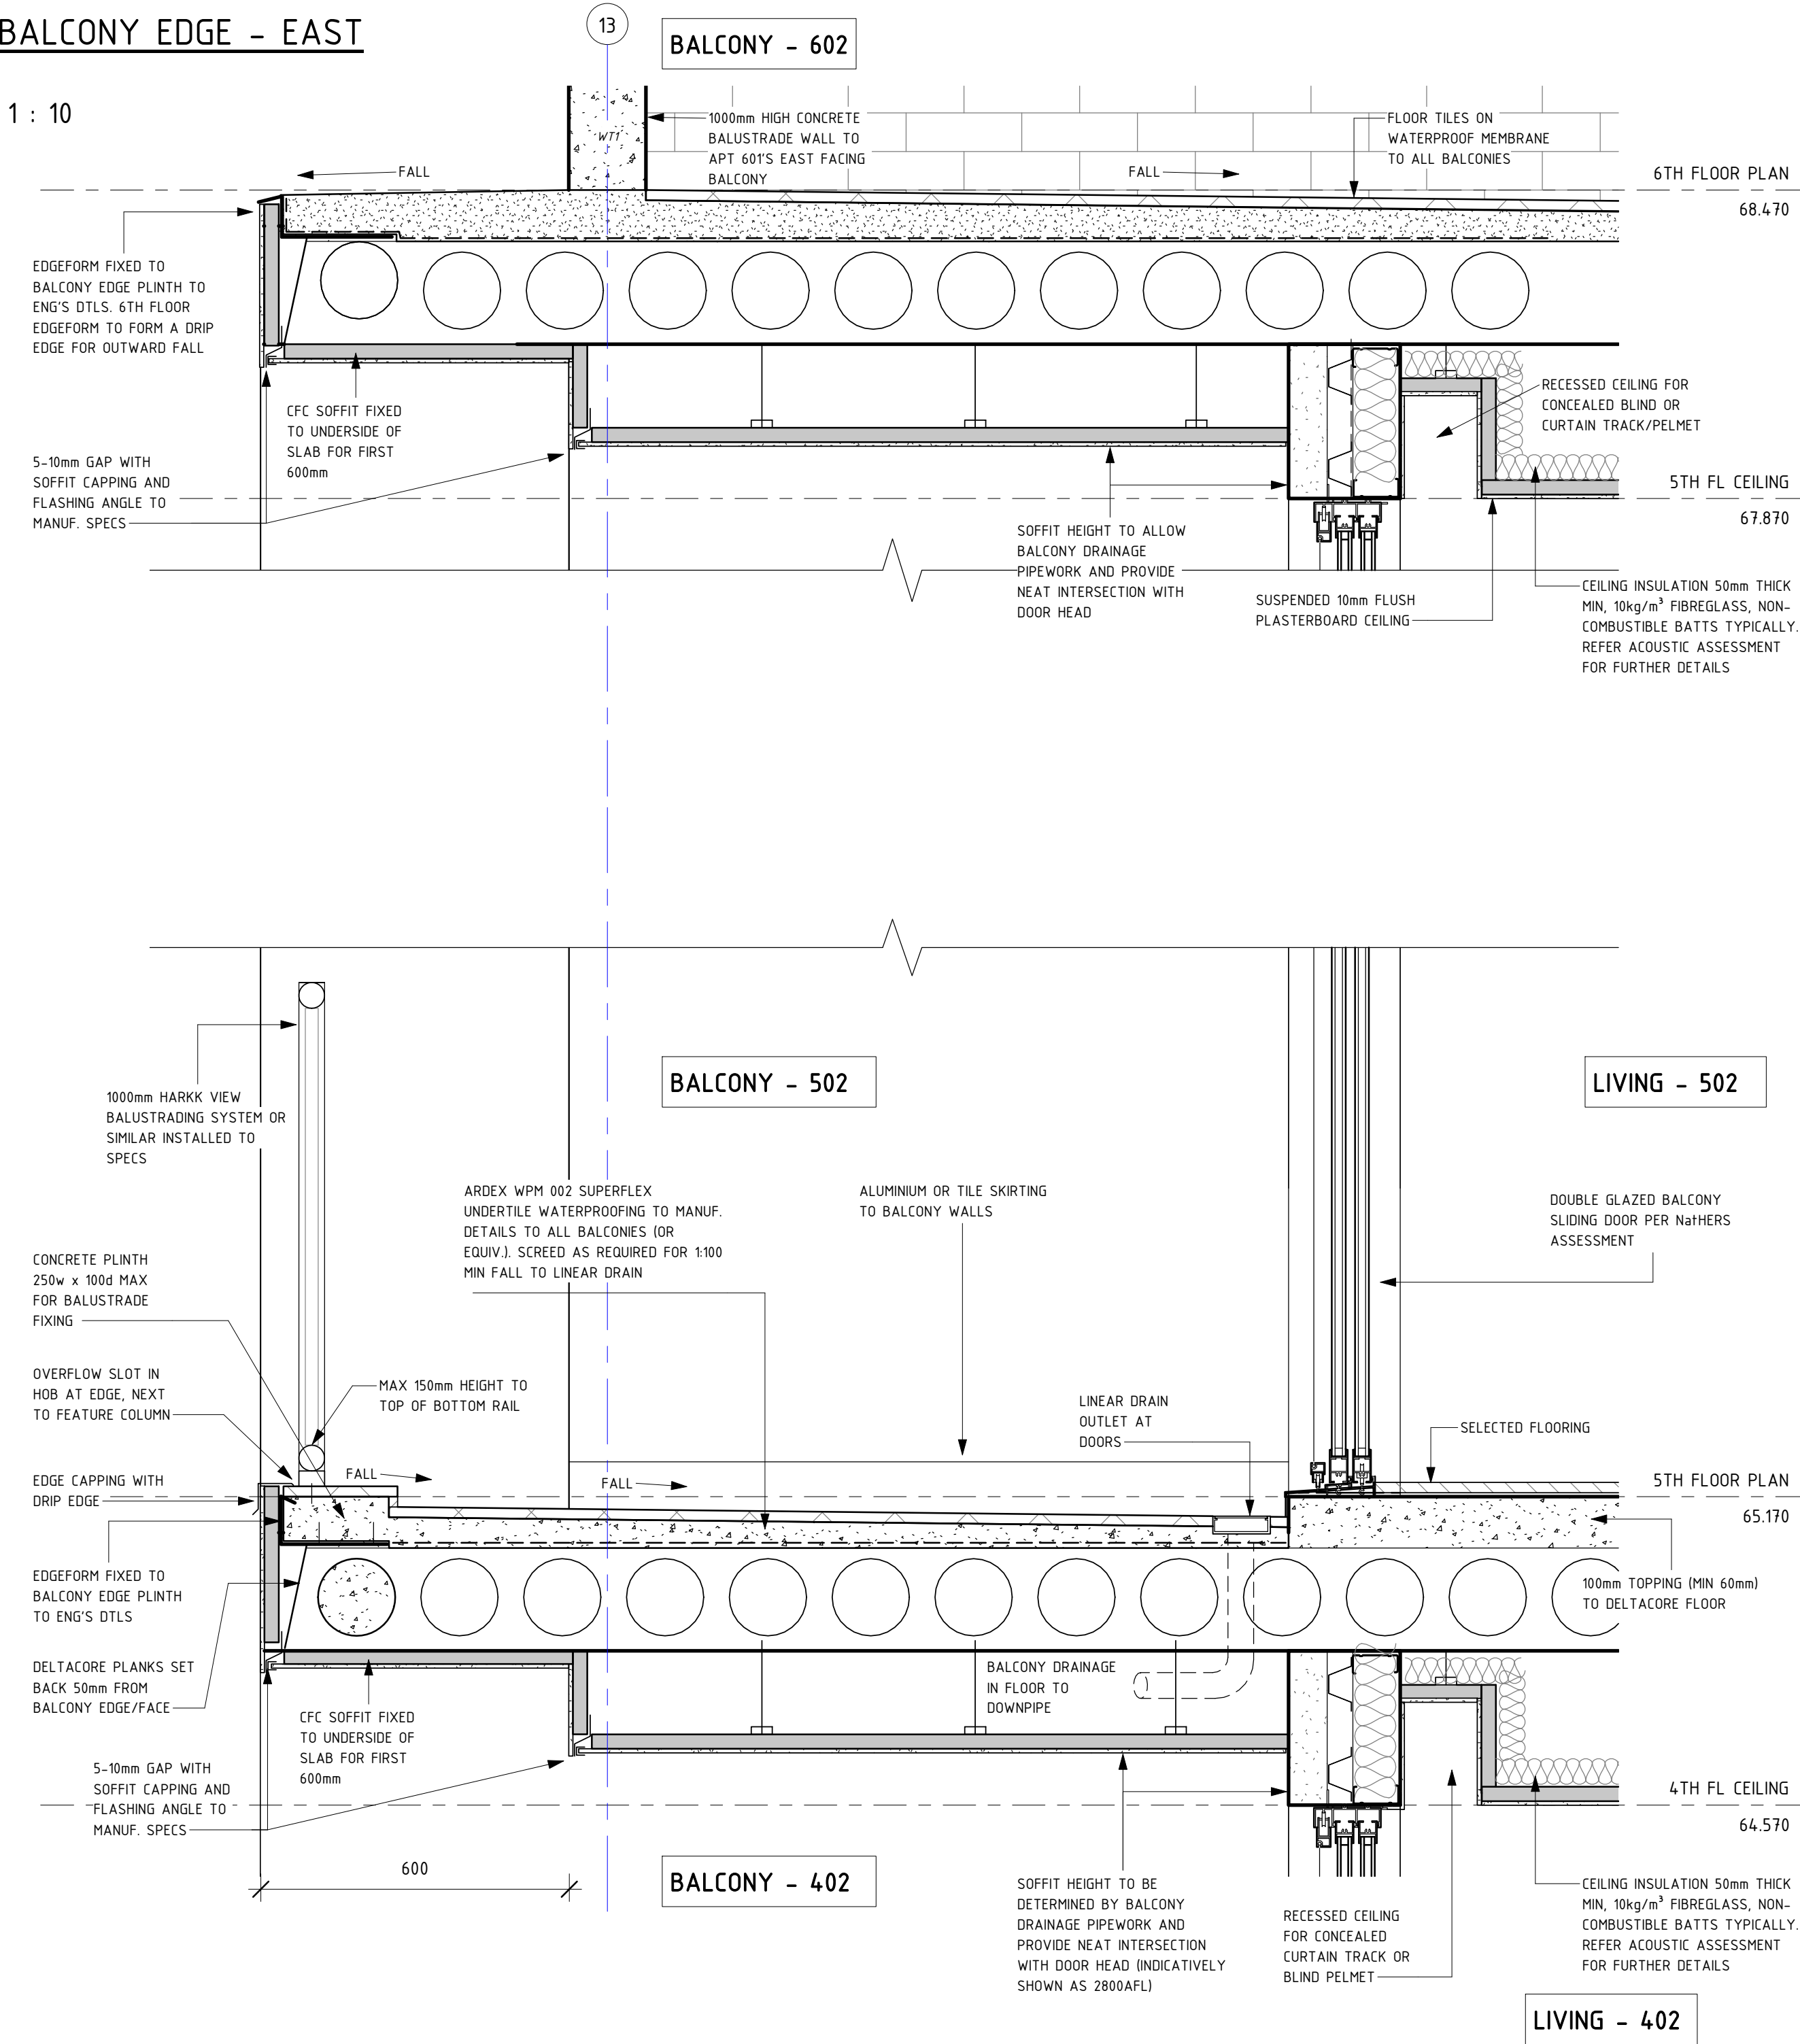

SD.02
WD.A.300

BALCONY EDGE - WEST

1 : 10

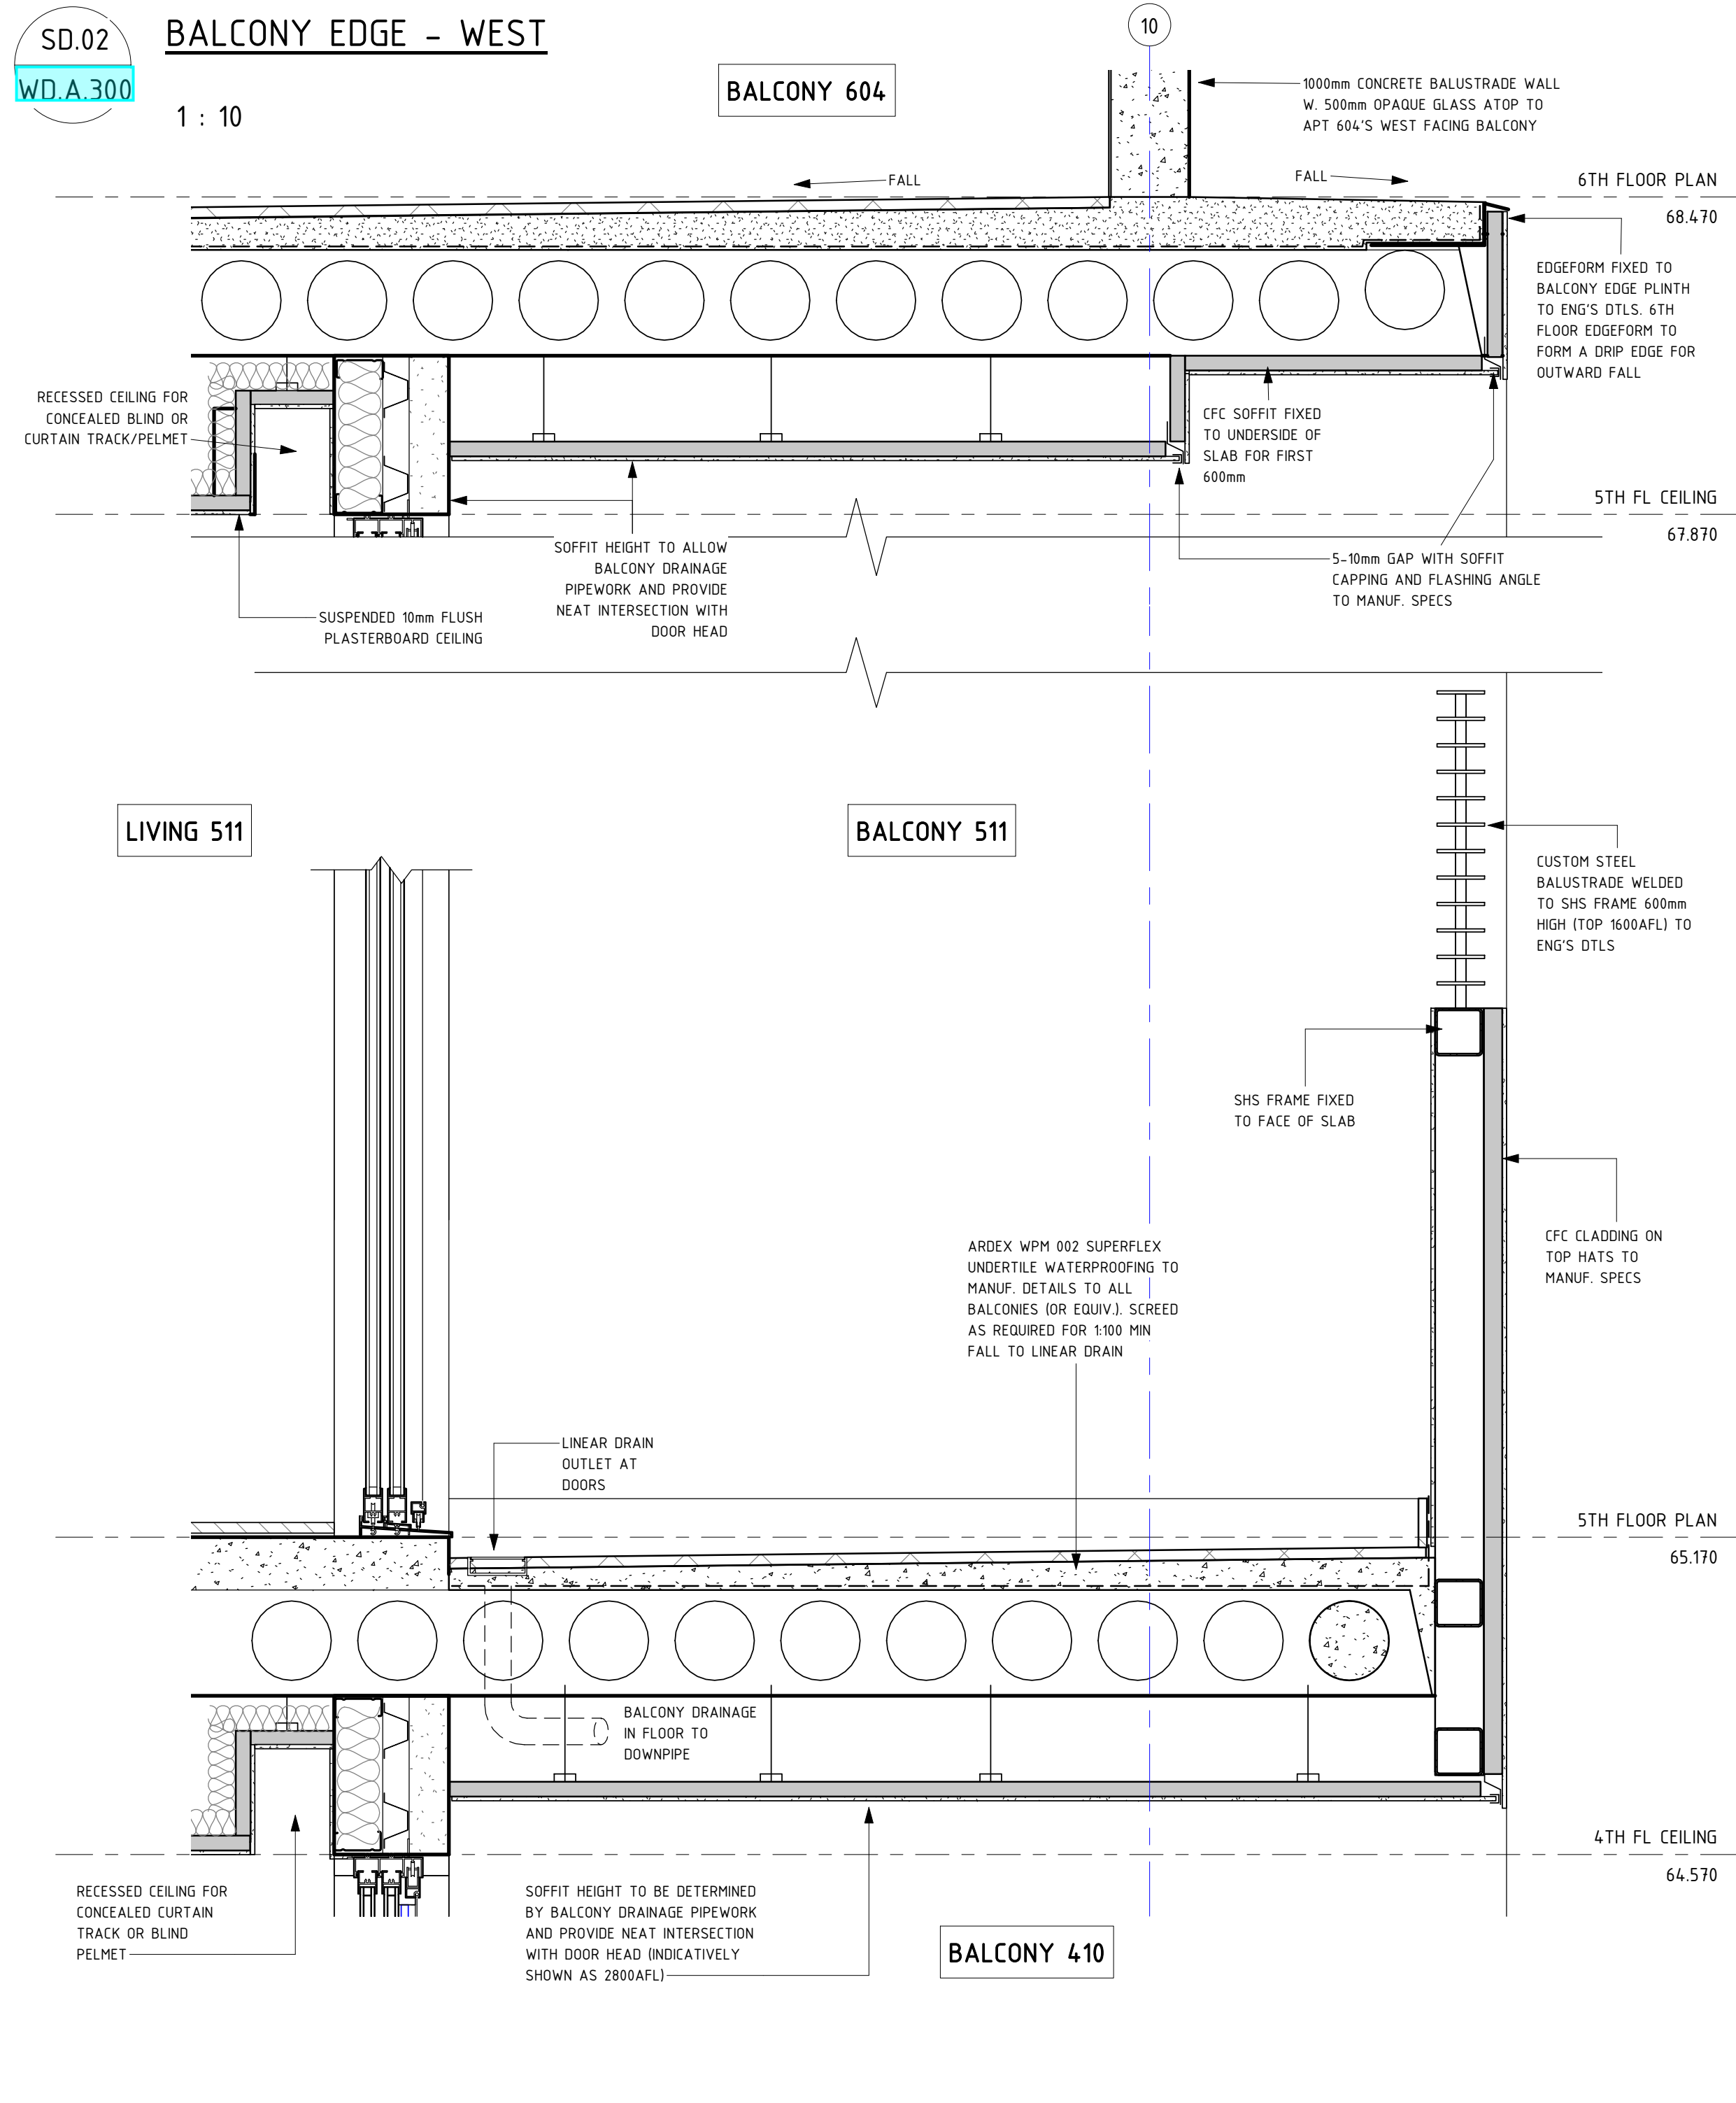

This drawing shows design information and is intended to be used by the contractor for construction purposes only. It is not to be used for any other purpose without the written consent of the designer. The designer shall not be responsible for any errors or omissions in this drawing or for any consequences arising from its use.

REVISIONS

ISSUE	DATE	DESCRIPTION
A	25/03/2019	FOR BRC APPROVAL
B	14/05/2019	REVISED SET BASED ON BRC RFI PC59515
I	05/12/2019	REVISIONS - AS CLOUDED

PROJECT ADDRESS

248 UNLEY ROAD HYDE PARK

HYDE PARK PLACE - STAGE A

CLIENT

HYDE PARK PLACE PTY LTD

CITIFY



SHEET

DETAILS 02

WD.A.401

AUTHOR

GB

CURRENT REVISION

REVISIONS - AS CLOUDED

ISSUE DATE

05/12/2019

FOR CONSTRUCTION



www.gemmalea.com.au
gemma@gemmalea.com.au
ABN: 59 882 991 838