
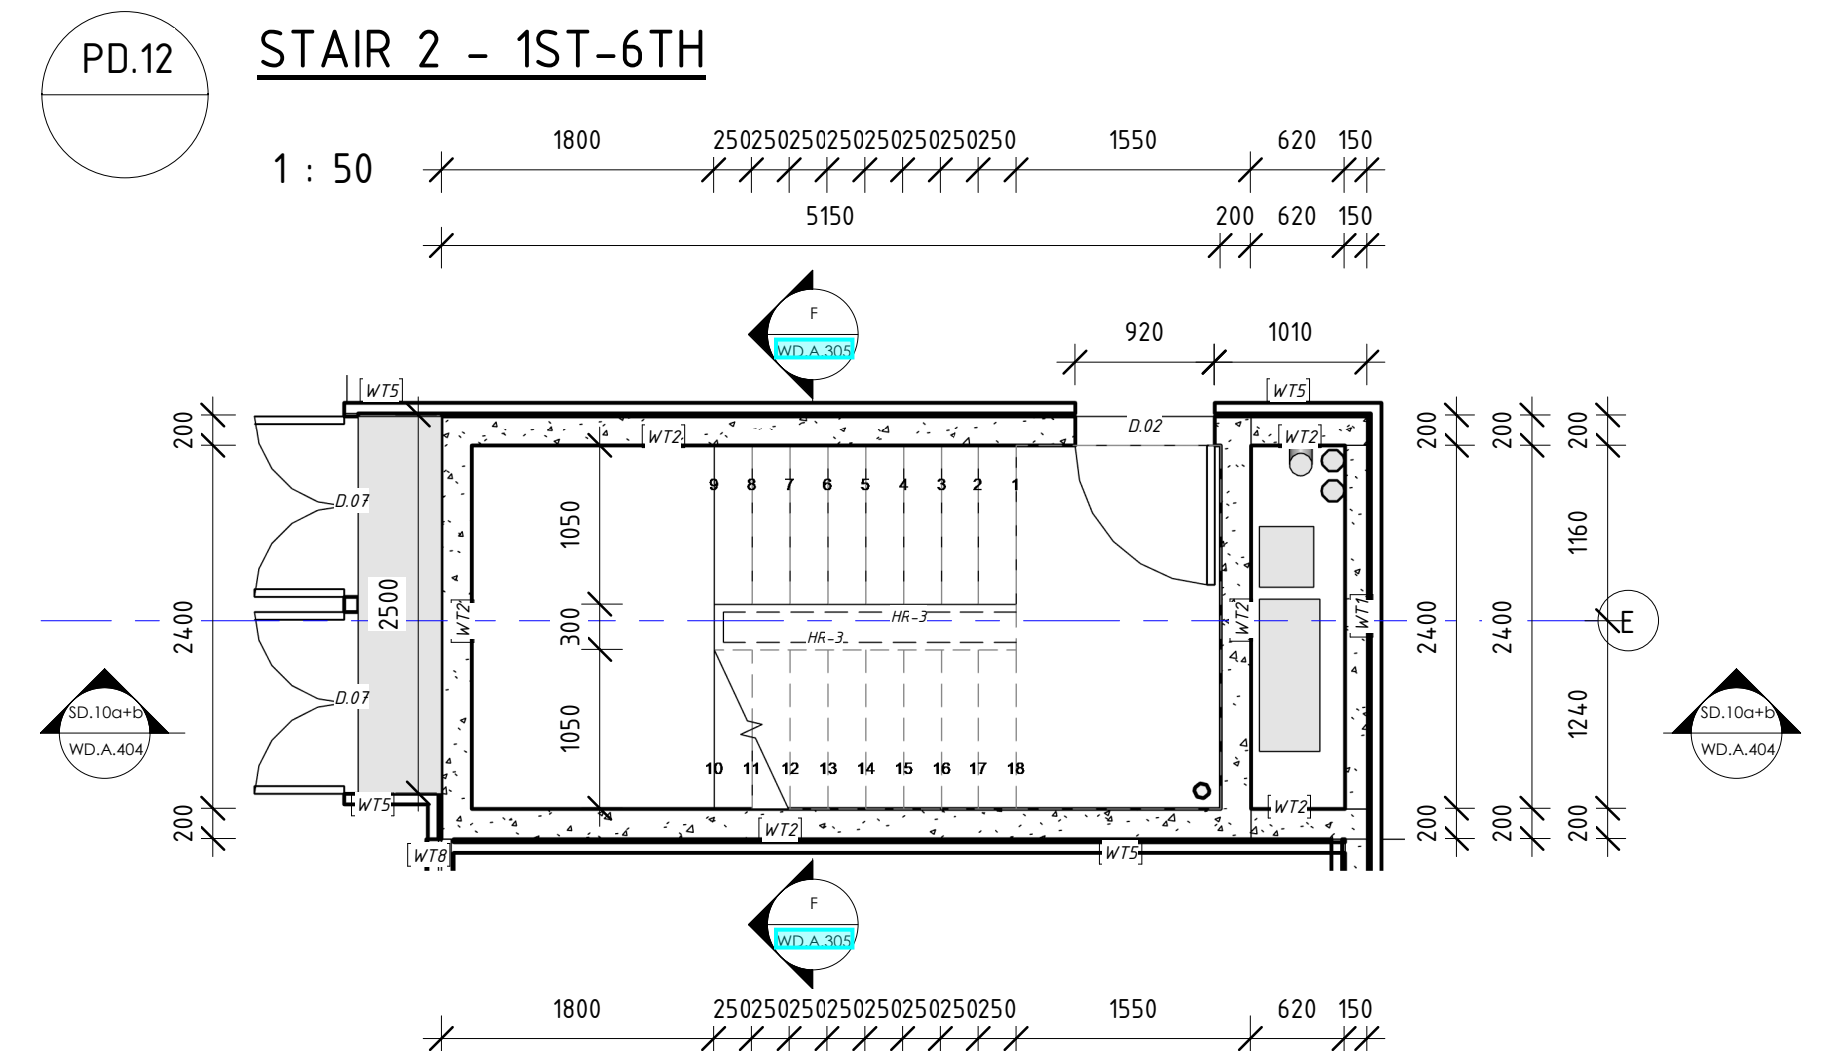
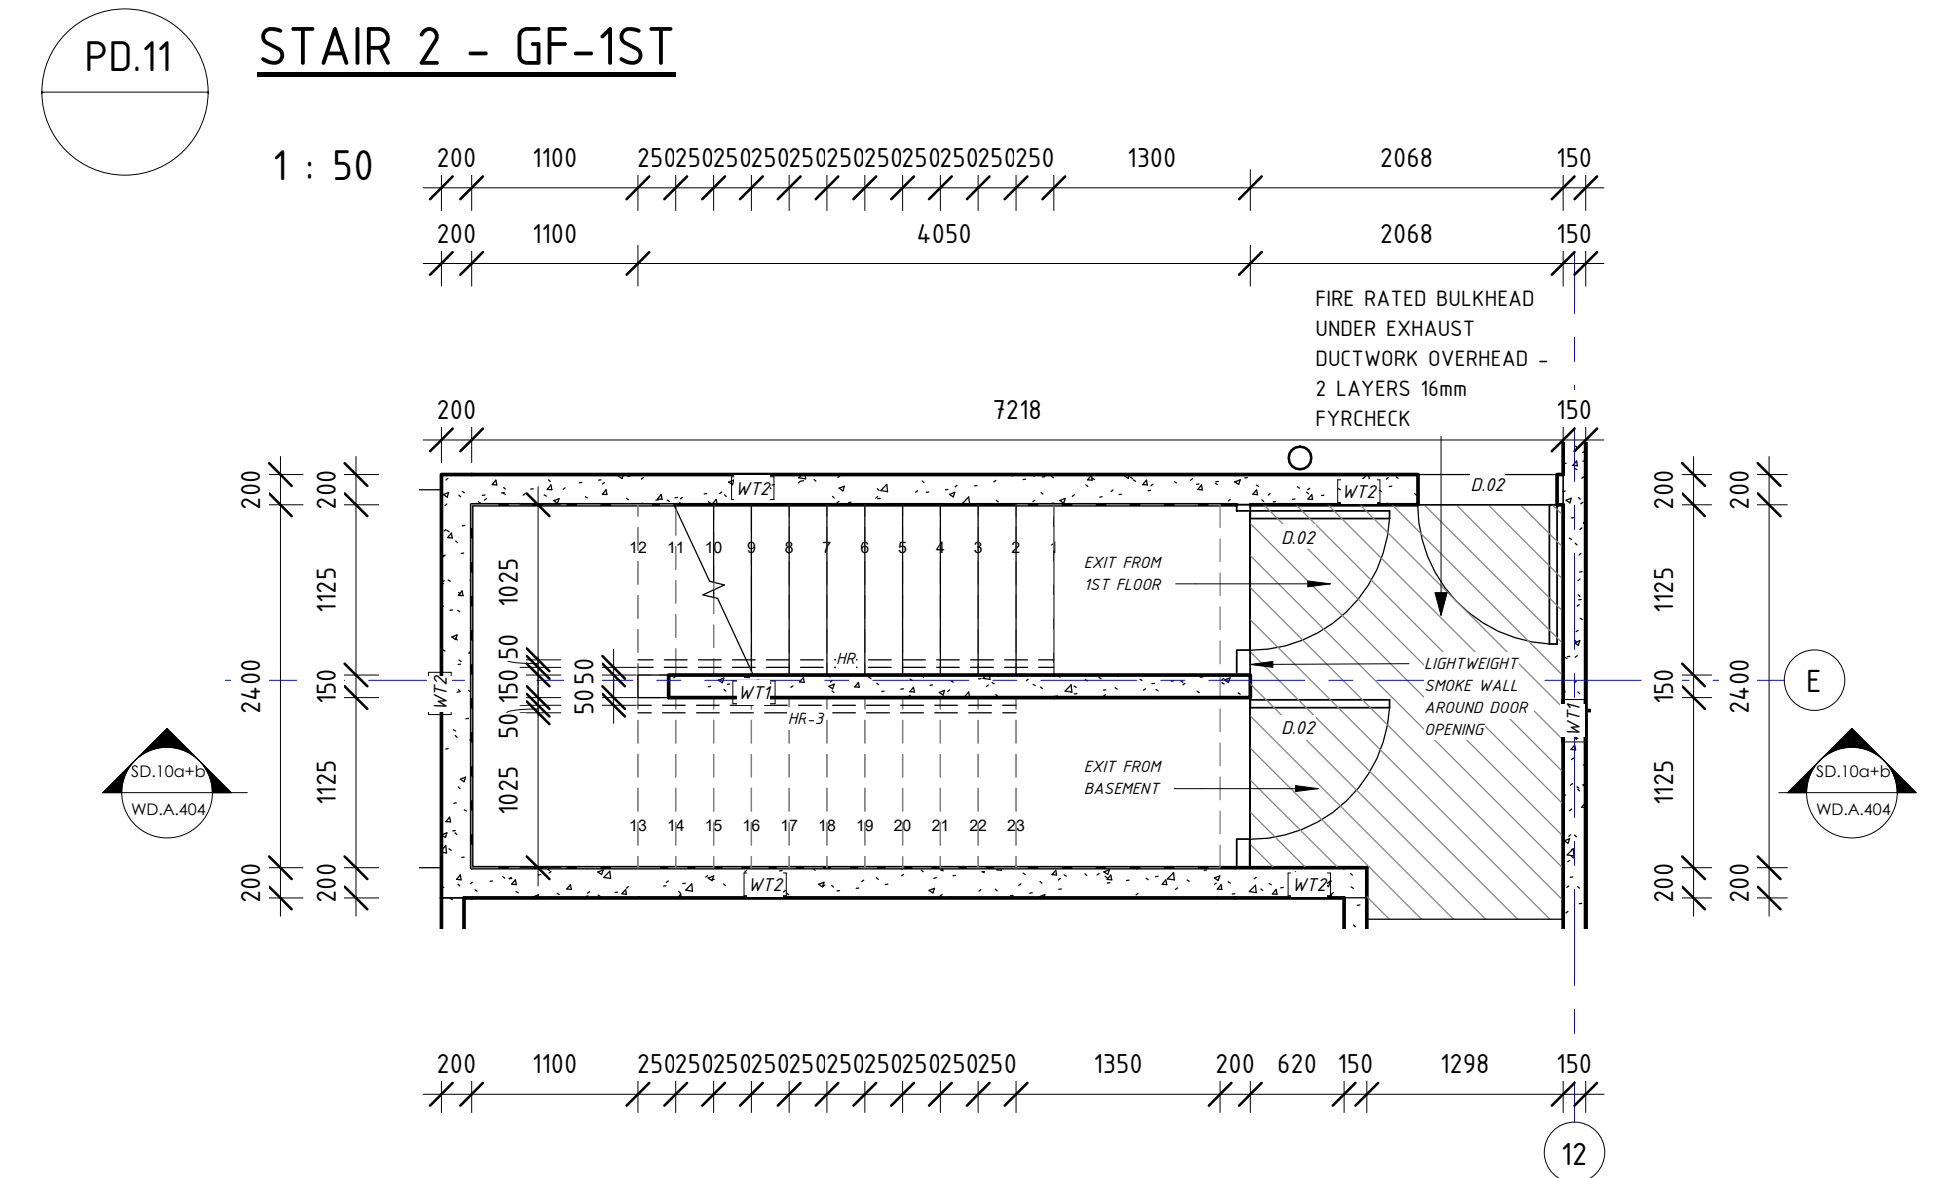
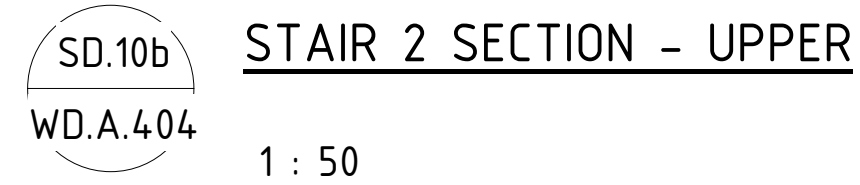


REFER FAST TREAD STANDARD DETAILS AND  
INSTALLATION DETAILS FOR FURTHER DETAILS

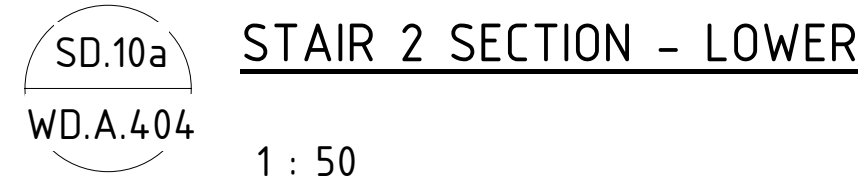

This drawing shows design features and elements of a design prepared by Gemma Lee and is to be used only for work authorized in writing by the designer. It cannot be copied directly or indirectly, in whole or in part, nor shall it be used for any other building purposes. Drawings shall not be used for construction purposes until issued by the designer for construction.

| REVISIONS |            |  |
|-----------|------------|--|
| ISSUE #   | DATE       | DESCRIPTION  |
| B         | 14/05/2019 | REVISED SET BASED ON BRC RFI PC59515                 |
| G         | 17/10/2019 | STAIRS NOW FAST TREAD & REMOVED CENTRAL PRECAST WALL |
| i         | 05/12/2019 | REVISIONS - AS CLOUDED                               |
|           |            |  |

PROJECT ADDRESS  
248 UNLEY ROAD HYDE PARK  
HYDE PARK PLACE - STAGE A

CLIENT  
HYDE PARK PLACE PTY LTD

CLIENT  
HYDE PARK PLACE PTY LTD

**CITYFY**

 **bfc**

SHEET  
DETAILS 05

WD.A.404

AUTHOR  
GB

CURRENT REVISION  
REVISIONS - AS CLOUDED

ISSUE DATE  
05/12/2019

FOR CONSTRUCTION

GEMMA | LEA

www.gemmalea.com.au  
gemma@gemmalea.com.au  
08 93 28 400 001 002

DESIGN STUDIO