


CEILING KEY	
KEY	DESCRIPTION
BH	BULKHEAD WHERE CHANGE IN CEILING HEIGHT
BK	UNDERSIDE OF BONDEK SLAB
CB	UNDERSIDE OF CONCRETE BAND BEAM
CFC	COMPRESSED FIBRE CEMENT SHEETING SUCH AS HARDEFLEX
FPB	FLUSHED AND PAINTED PLASTERBOARD
FTR	FASCIA TRUSS
RC	RECESSED CEILING CURTAIN TRACK
TB	TIMBER-LOOK BATTENED CEILING - INNOCEIL SHIPLAP CEILING CLADDING IN WESTERN-RED CEDAR-INSTALLED TO MANUF-Dtls
WPB	WATERPROOF FLUSHED PLASTERBOARD CEILING WITH MOULD RESISTANT PAINT

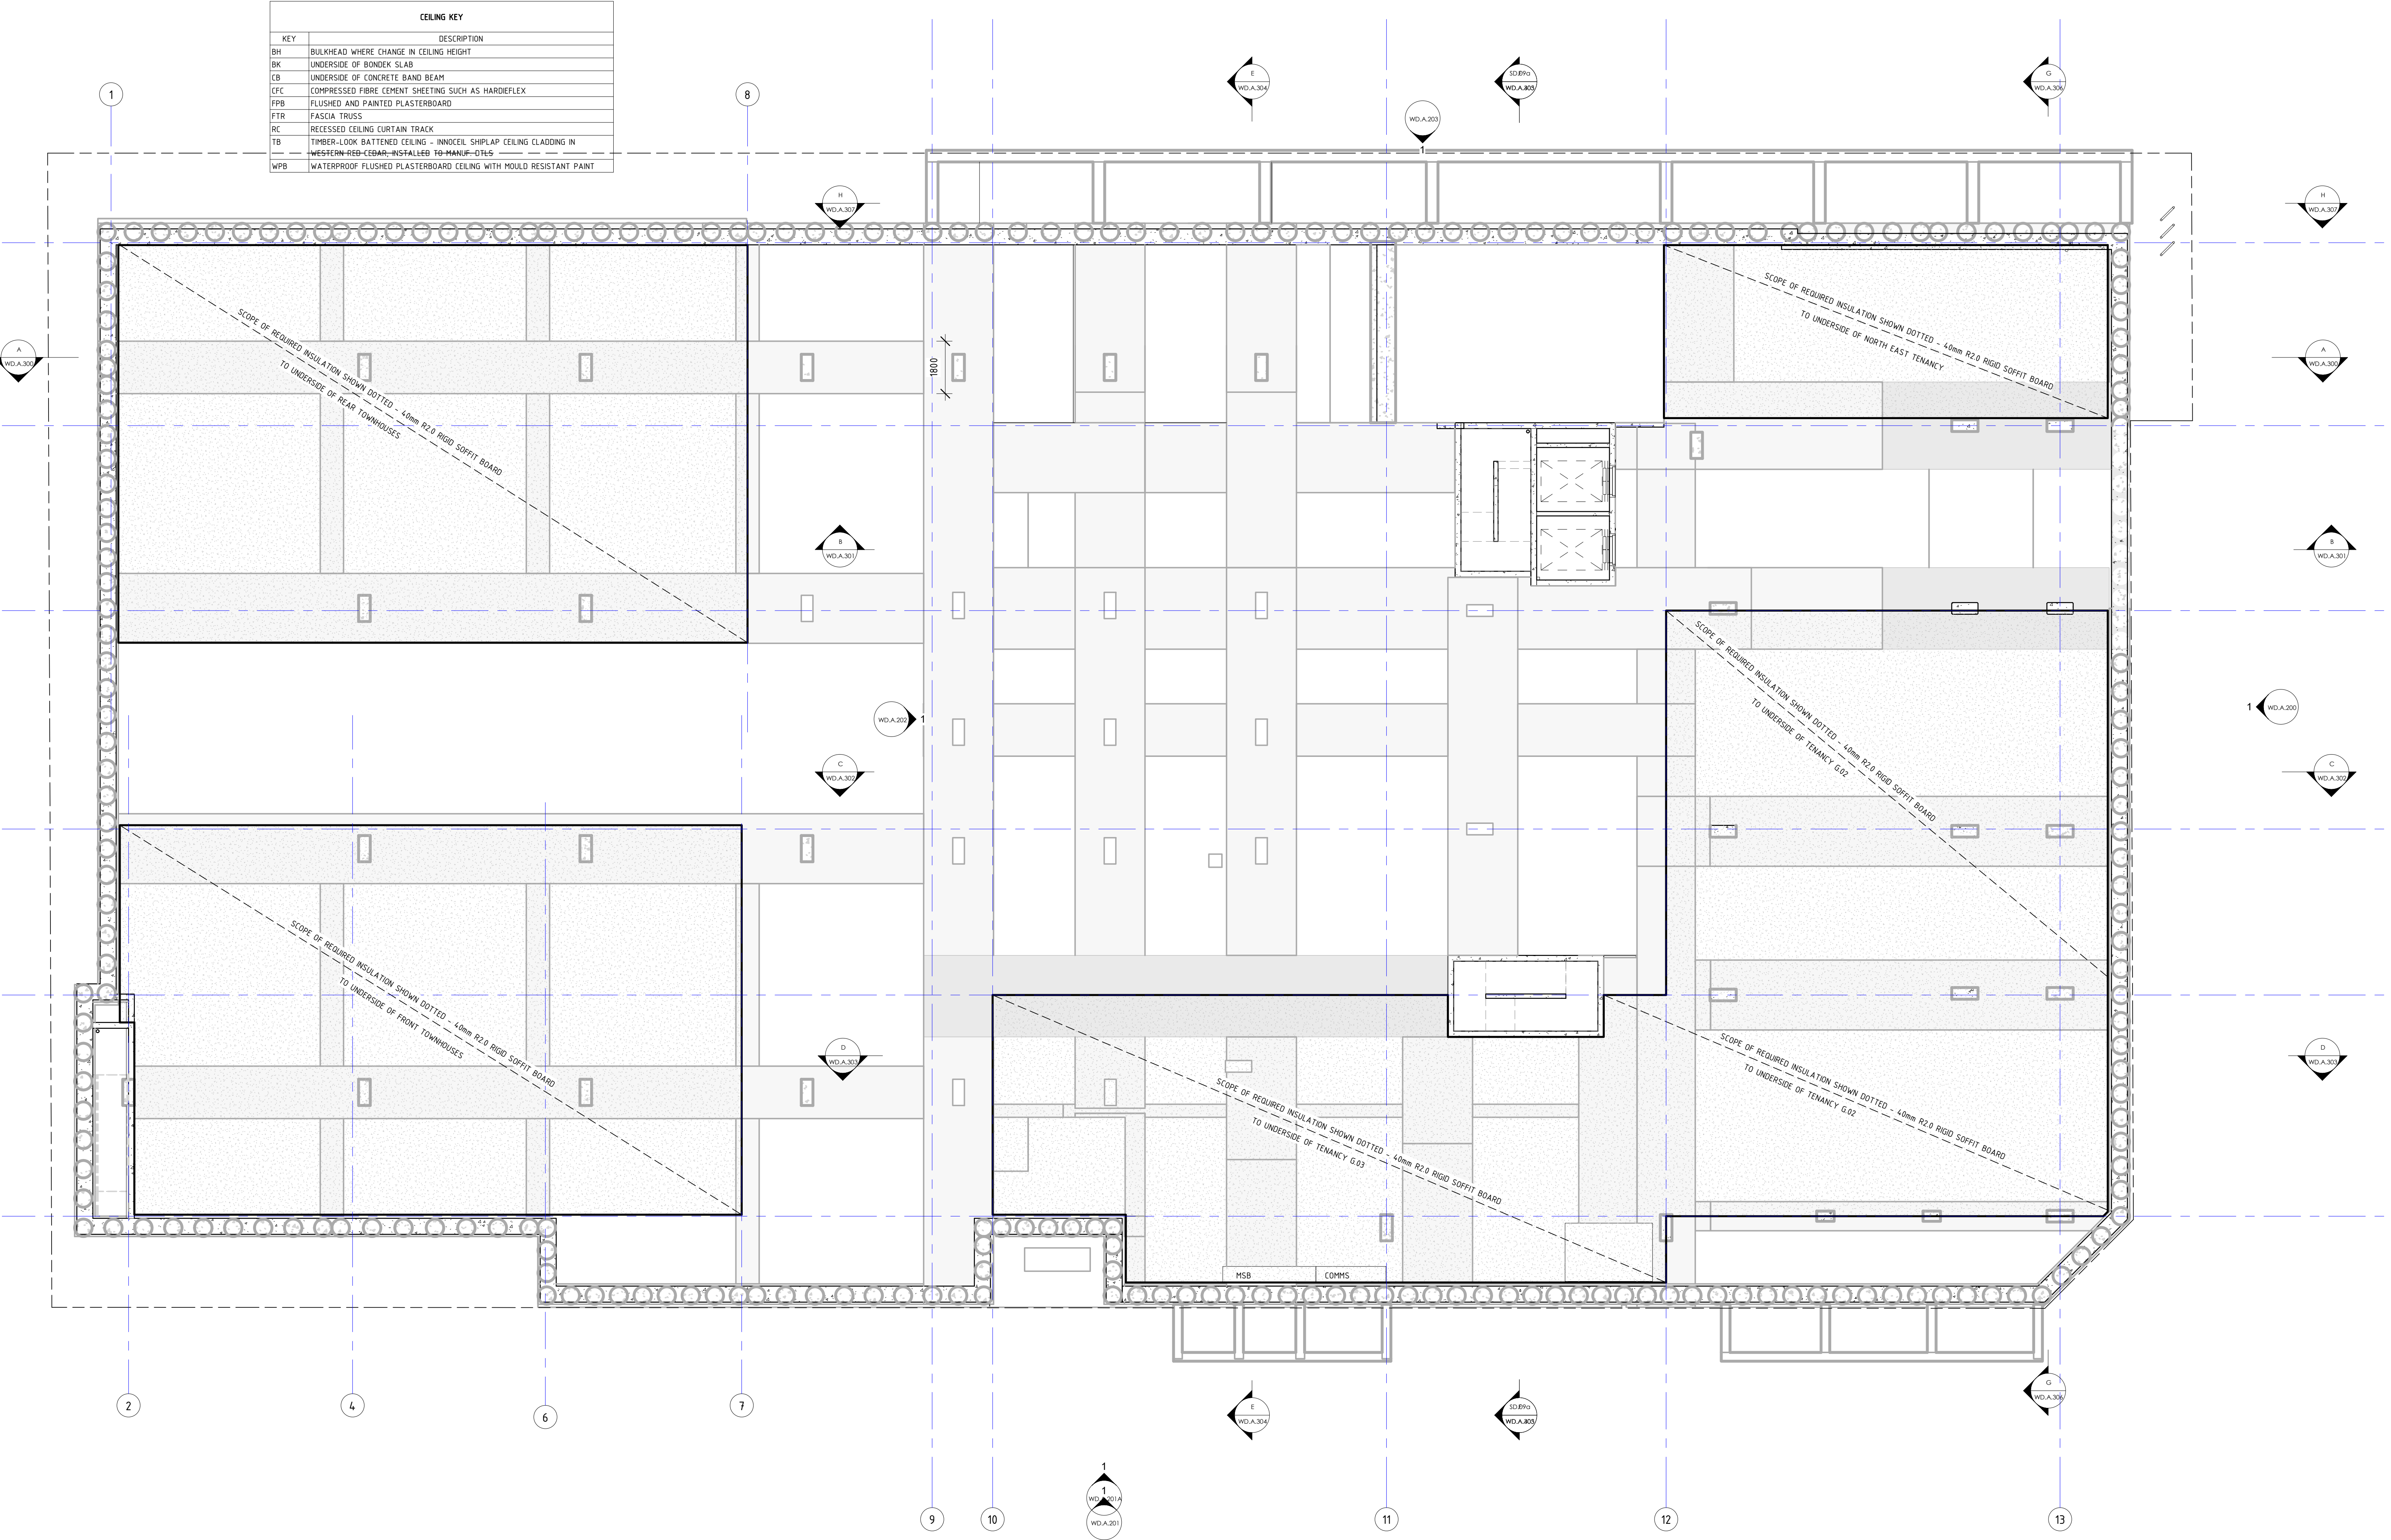


This drawing shows design information and is not to be used for construction. It is the responsibility of the client to ensure that the design is suitable for the intended use and that all necessary approvals are obtained before construction.

REVISIONS		
ISSUE	DATE	DESCRIPTION
A	25/03/2019	FOR BRC APPROVAL
B	14/05/2019	REVISED SET BASED ON BRC RFI PC59515

PROJECT ADDRESS  
248 UNLEY ROAD HYDE PARK  
  
HYDE PARK PLACE - STAGE A

CLIENT  
HYDE PARK PLACE PTY LTD

CITIFY

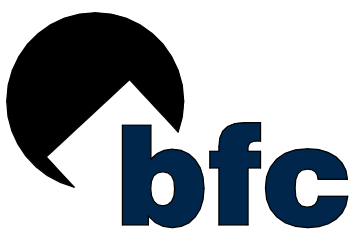

SHEET  
RCP BASEMENT

WD.A.500

AUTHOR  
GB

CURRENT REVISION  
REVISED SET BASED ON  
BRC RFI PC59515

ISSUE DATE  
19/10/2019

FOR CONSTRUCTION

GEMMA

LEA  
DESIGN STUDIO

www.gemmalia.com.au  
gemma@gemmalia.com.au  
ABN: 55 882 991 838