


CEILING KEY	
KEY	DESCRIPTION
BH	BULKHEAD WHERE CHANGE IN CEILING HEIGHT
BK	UNDERSIDE OF BONDEX SLAB
CB	UNDERSIDE OF CONCRETE BAND BEAM
CFC	COMPRESSED FIBRE CEMENT SHEETING SUCH AS HARDIEFLEX
FPB	FLUSHED AND PAINTED PLASTERBOARD
FTR	FASCIA TRUSS
RC	RECESSED CEILING CURTAIN TRACK
TB	TIMBER-LOOK BATTENED CEILING - INNOCEIL SHIPLAP CEILING CLADDING IN WESTERN RED CEDAR, INSTALLED TO MANUF. DTLS
WPB	WATERPROOF FLUSHED PLASTERBOARD CEILING WITH MOULD RESISTANT PAINT

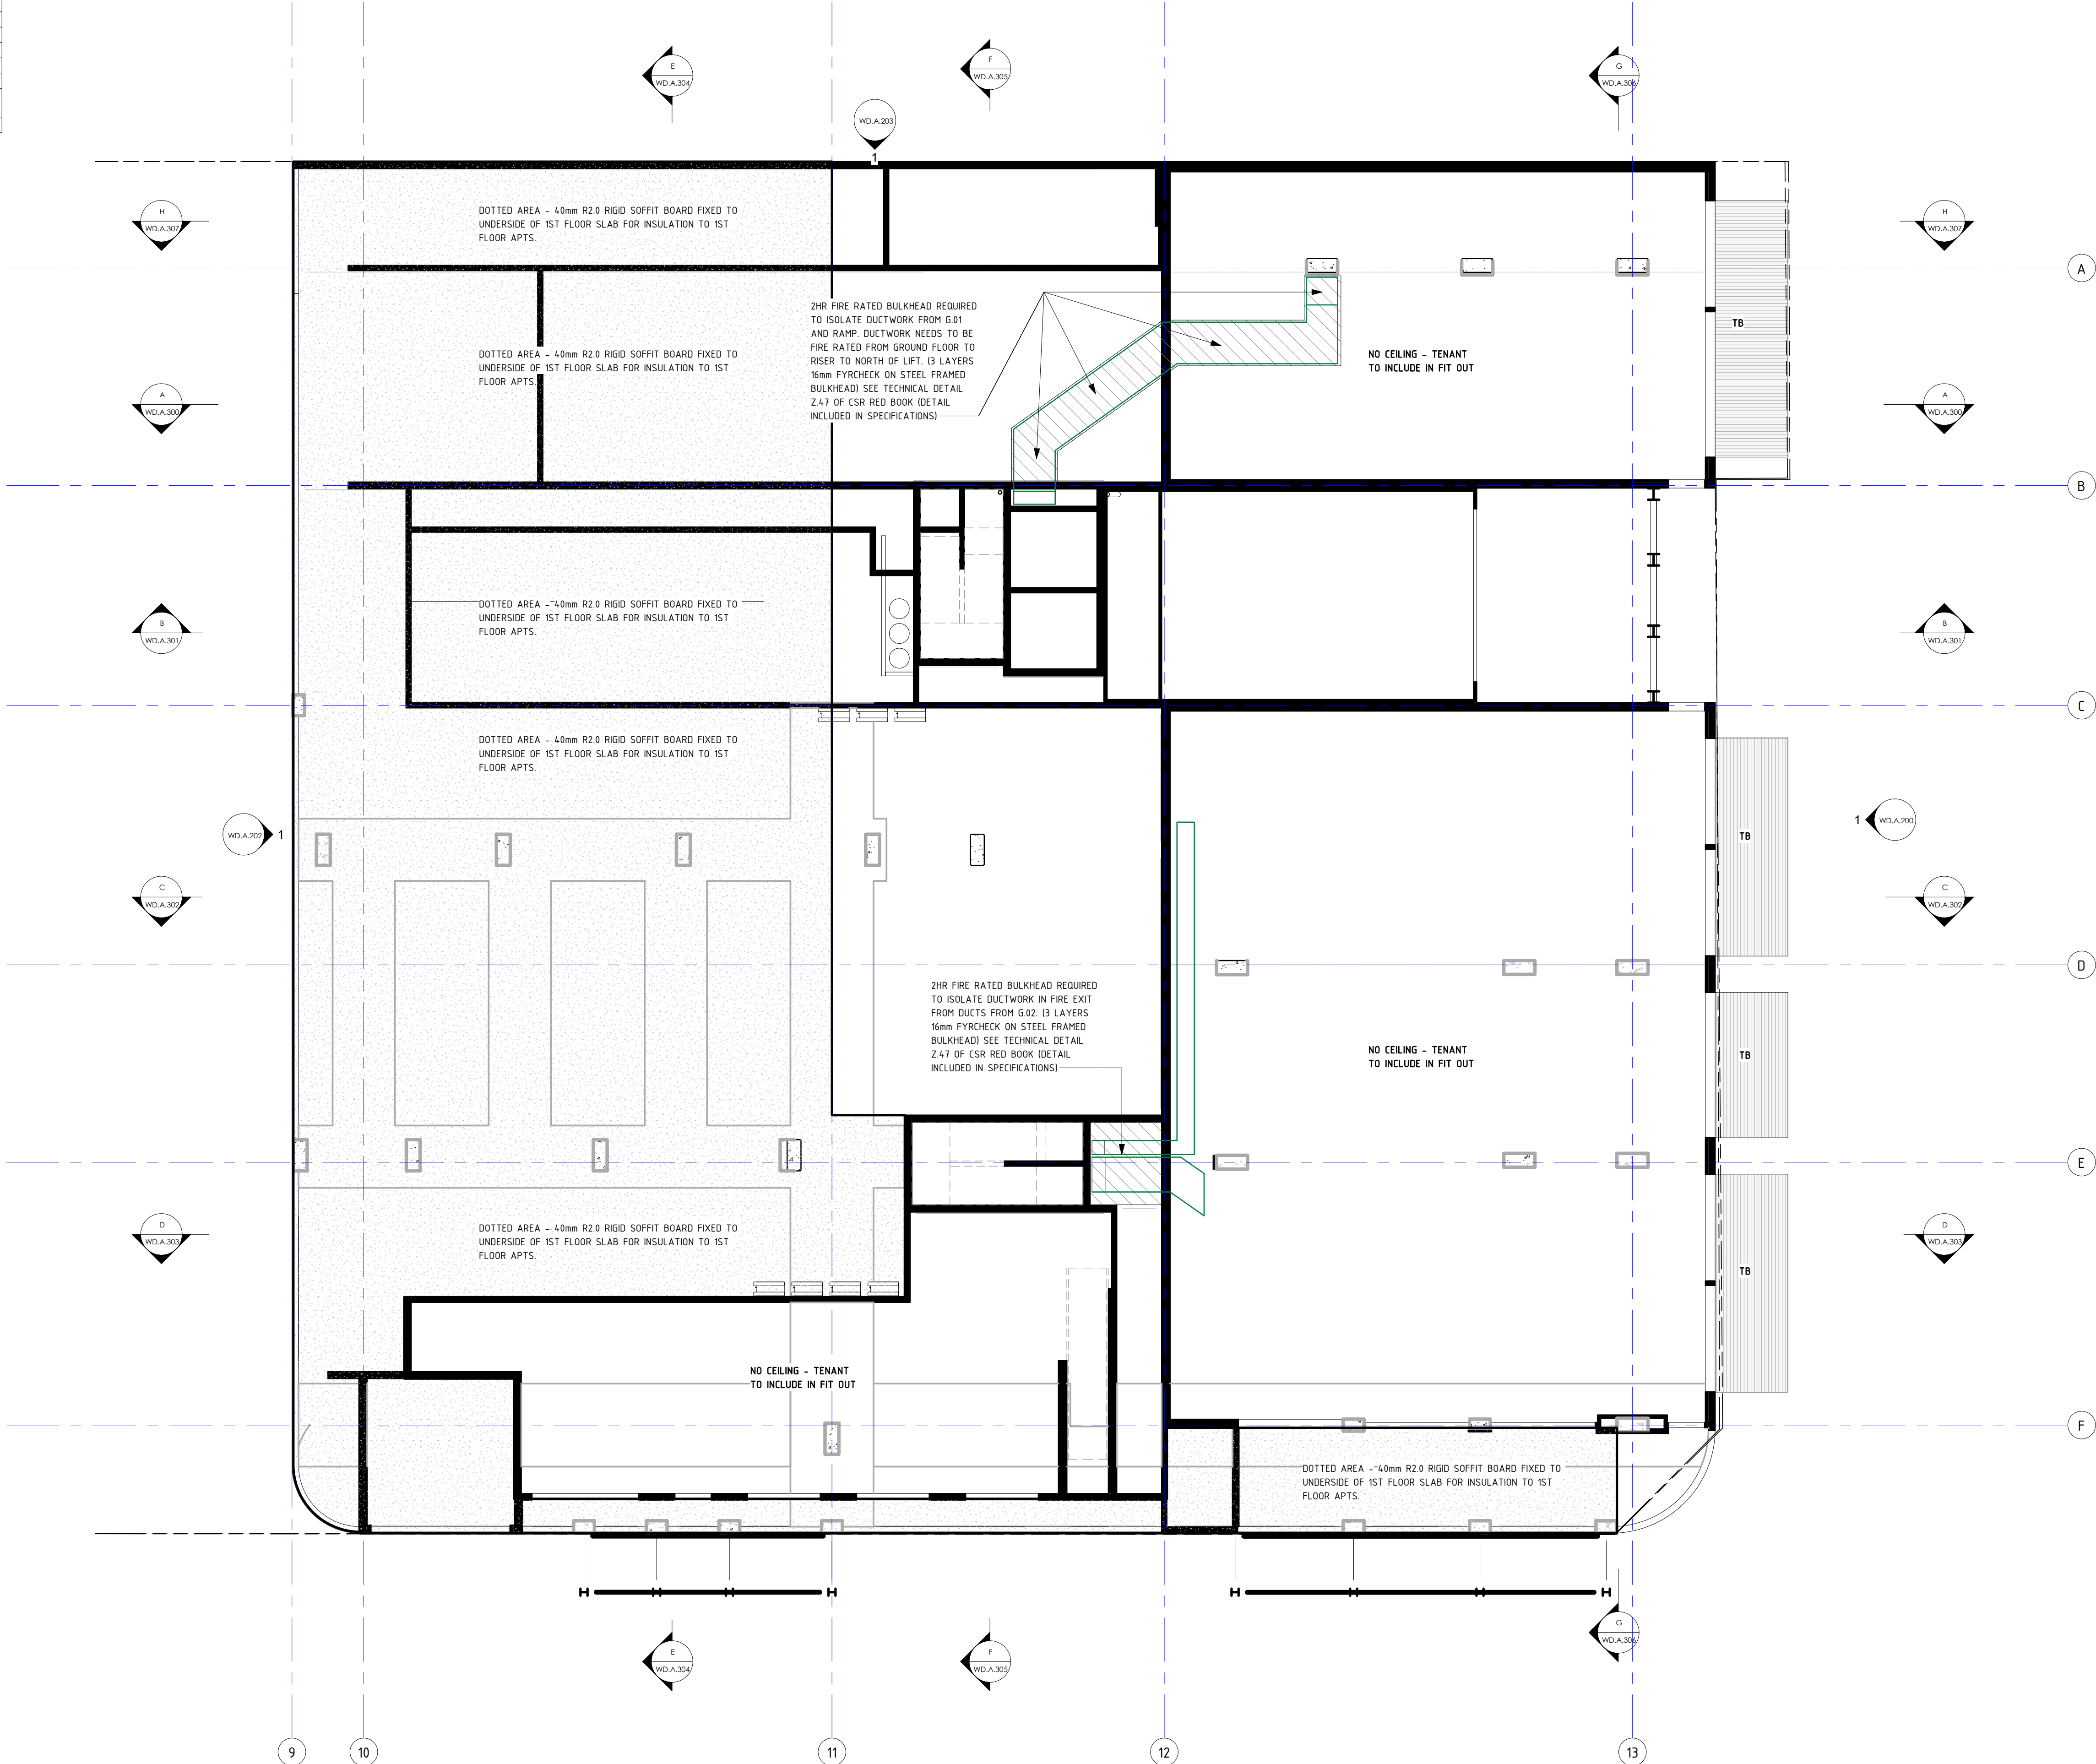

REVISIONS		
ISSUE #	DATE	DESCRIPTION
A	25/03/2019	FOR BRC APPROVAL
B	14/05/2019	REVISED SET BASED ON BRC RFI PCS9515
D	29/06/2019	FOR TENDER & BRC

This drawing shows design development and is intended to be used for construction. It is not to be used for any other purpose without the written consent of the designer. It is the responsibility of the user to ensure that the design is suitable for the intended purpose and to consult with the designer for any further information.

PROJECT ADDRESS
248 UNLEY ROAD HYDE PARK
HYDE PARK PLACE - STAGE A

CLIENT
HYDE PARK PLACE PTY LTD



SHEET
RCP GROUND FLOOR

WD.A.501

AUTHOR
GB

CURRENT REVISION
FOR TENDER & BRC

ISSUE DATE
19/10/2019

FOR CONSTRUCTION



www.gemmalia.com.au
gemma@gemmalia.com.au
ABN: 55 882 991 838