


CEILING KEY	
KEY	DESCRIPTION
BH	BULKHEAD WHERE CHANGE IN CEILING HEIGHT
CB	UNDERSIDE OF CONCRETE BAND BEAM
CFC	COMPRESSED FIBRE CEMENT SHEETING SUCH AS HARDIEFLEX
FPB	FLUSHED AND PAINTED PLASTERBOARD
FTR	FASCIA TRUSS
RC	RECESSED CEILING CURTAIN TRACK
TB	TIMBER-LOOK BATTENED CEILING - INNOCEIL SHIPLAP CEILING CLADDING IN WESTERN RED CEDAR, INSTALLED TO MANUF. DTLS
WPB	WATERPROOF FLUSHED PLASTERBOARD CEILING WITH MOULD RESISTANT PAINT

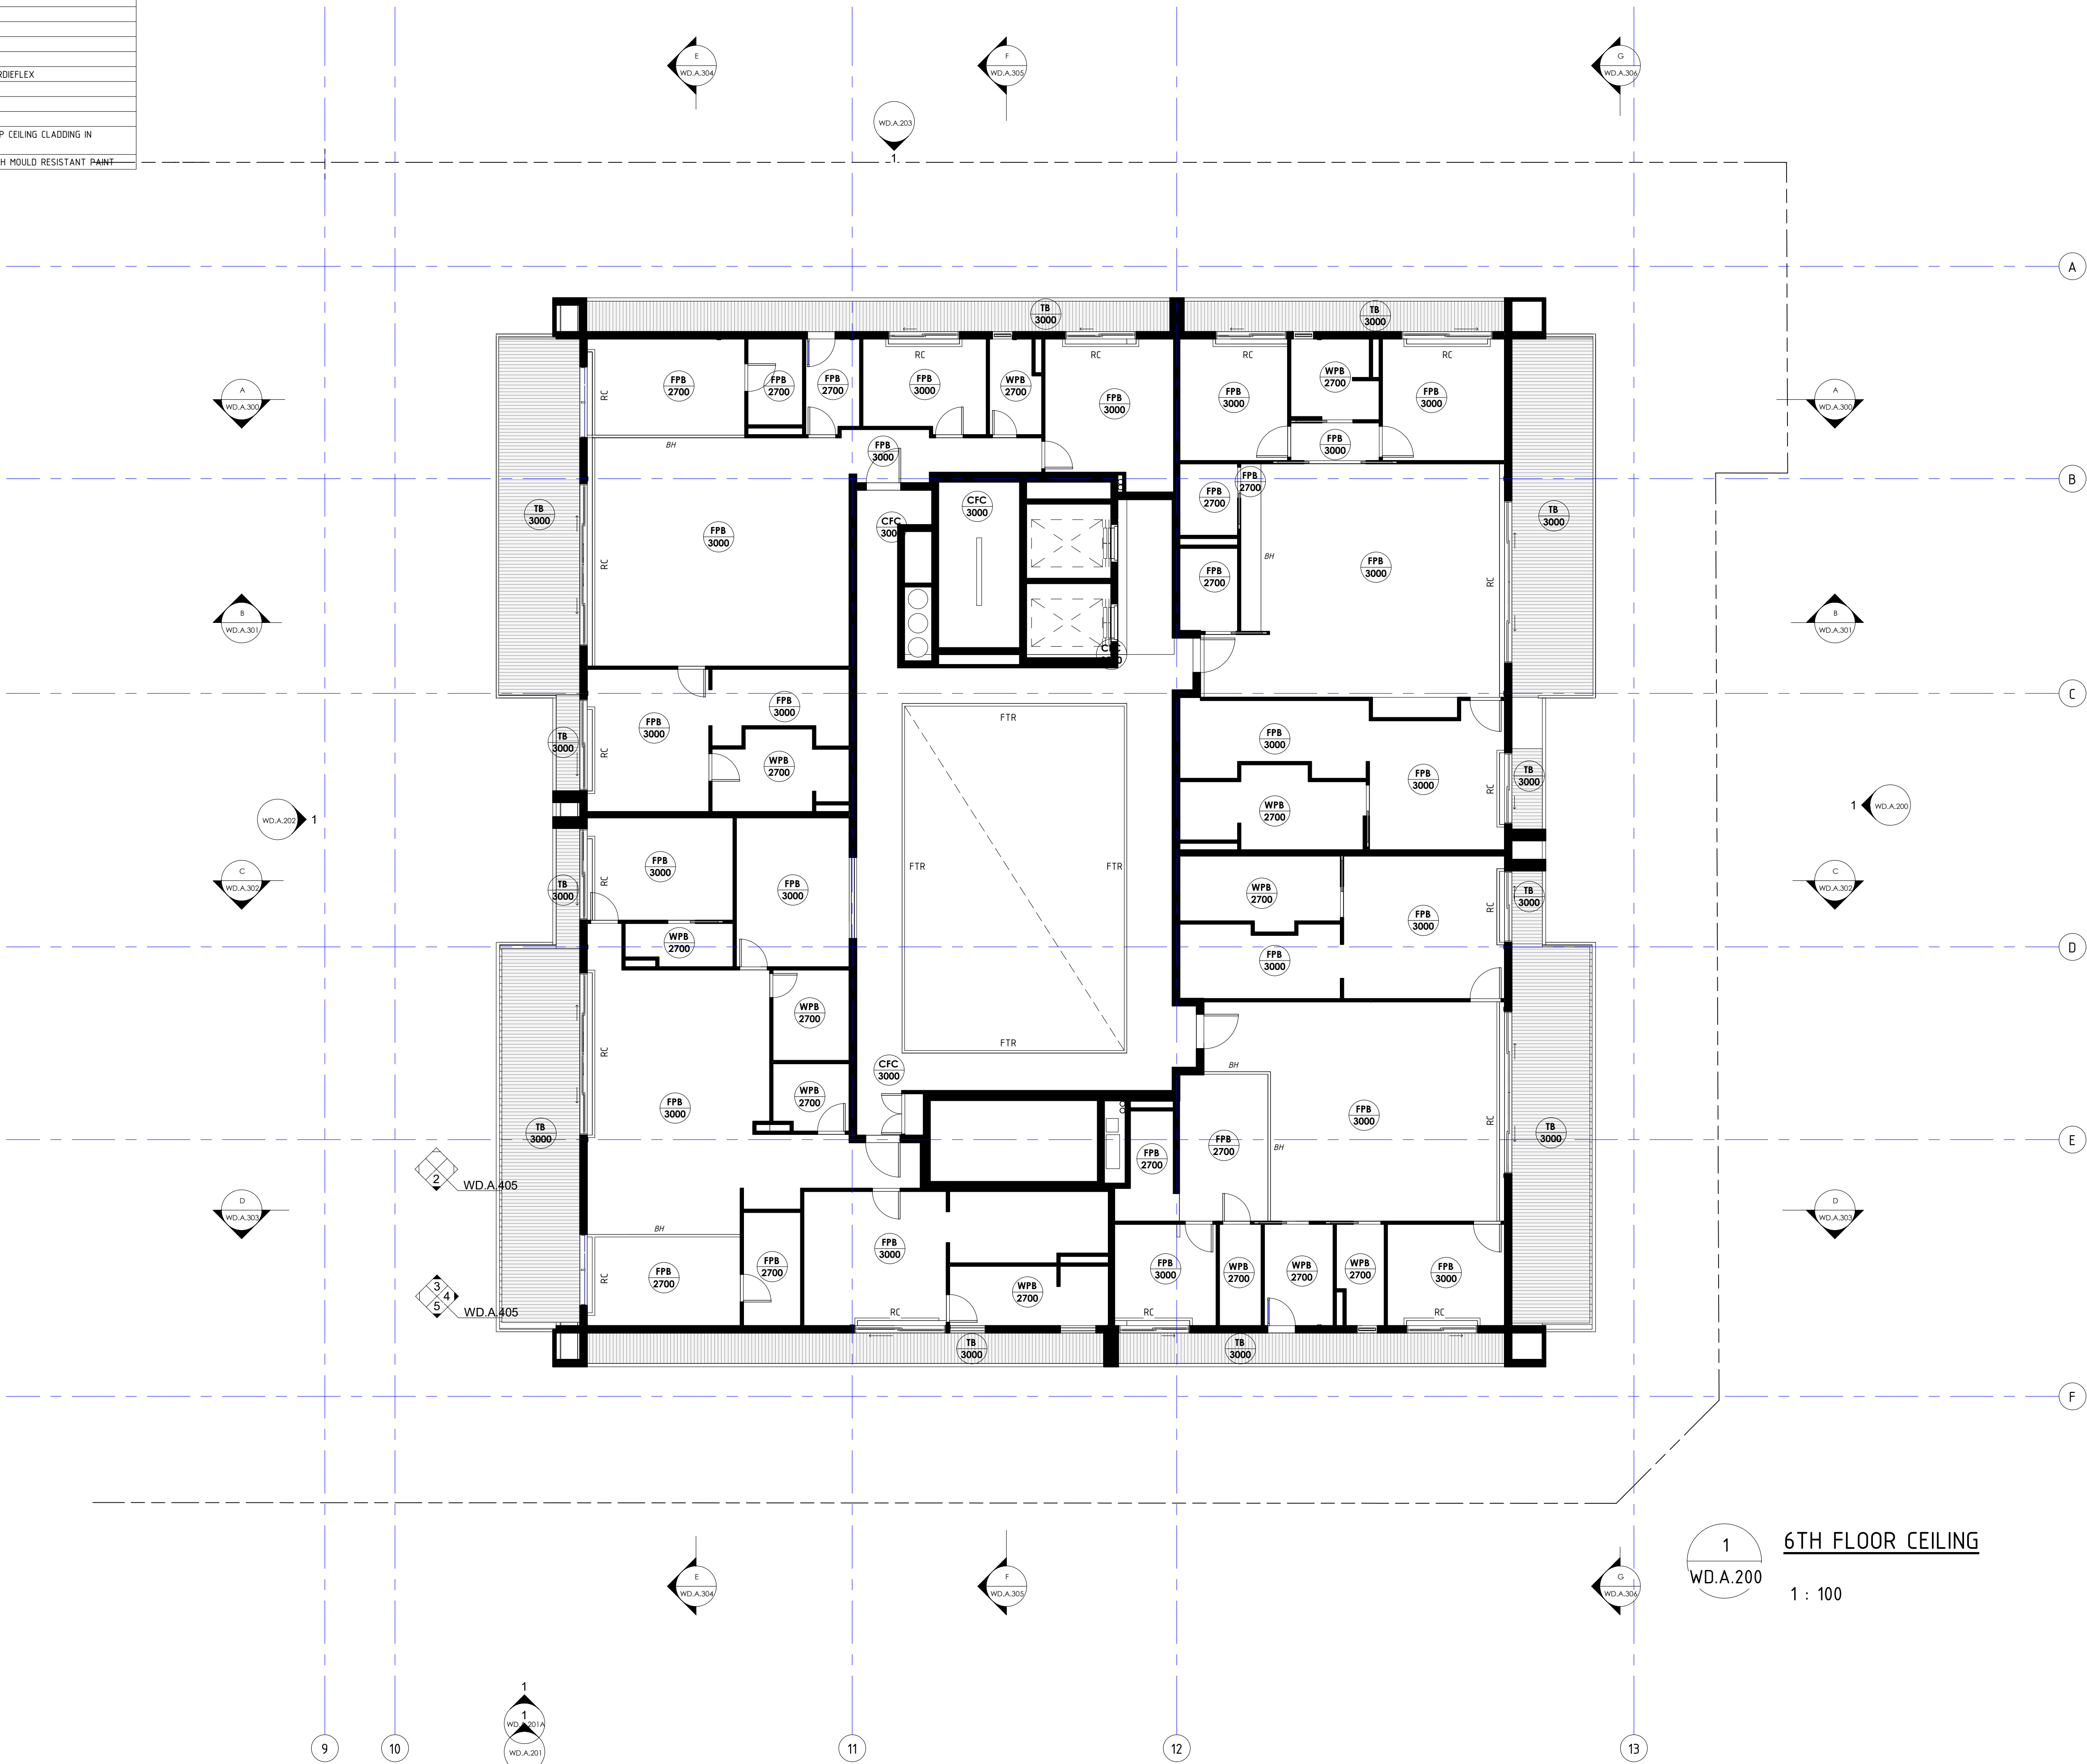

6TH FLOOR CEILING

1 : 100

This drawing shows design information and is not to be used for construction. It is the responsibility of the client to ensure that the design is suitable for the intended use and that all necessary approvals are obtained before construction.

#### REVISIONS

ISSUE #	DATE	DESCRIPTION
A	25/03/2019	FOR BRC APPROVAL
B	14/05/2019	REVISED SET BASED ON BRC RFI PC59515

#### PROJECT ADDRESS

248 UNLEY ROAD HYDE PARK

HYDE PARK PLACE - STAGE A

#### CLIENT

HYDE PARK PLACE PTY LTD

CITIFY



#### SHEET

RCP 6TH FLOOR

WD.A.507

#### AUTHOR

GB

CURRENT REVISION  
REVISED SET BASED ON  
BRC RFI PC59515

#### ISSUE DATE

19/10/2019

FOR CONSTRUCTION

GEMMA

www.gemmaltd.com.au  
gemma@gemmaltd.com.au  
ABN: 59 882 991 838

LEA  
DESIGN STUDIO