


APT 110 WEST FACING	
TOTAL INTERNAL AREA	51m <sup>2</sup>
TOTAL BALCONY AREA	8m <sup>2</sup>
TOTAL AREA	59m <sup>2</sup>
FLOOR SCHEDULE	
BATH	4.8m <sup>2</sup>
KITCHEN, LIVING	23.2m <sup>2</sup>
BED, HALL	15.6m <sup>2</sup>
BALCONY	6.4m <sup>2</sup>

APT 111 WEST FACING	
TOTAL INTERNAL AREA	51m <sup>2</sup>
TOTAL BALCONY AREA	8m <sup>2</sup>
TOTAL AREA	59m <sup>2</sup>
FLOOR SCHEDULE	
BATH	4.8m <sup>2</sup>
KITCHEN, LIVING	23.2m <sup>2</sup>
BED, HALL	15.6m <sup>2</sup>
BALCONY	6.4m <sup>2</sup>

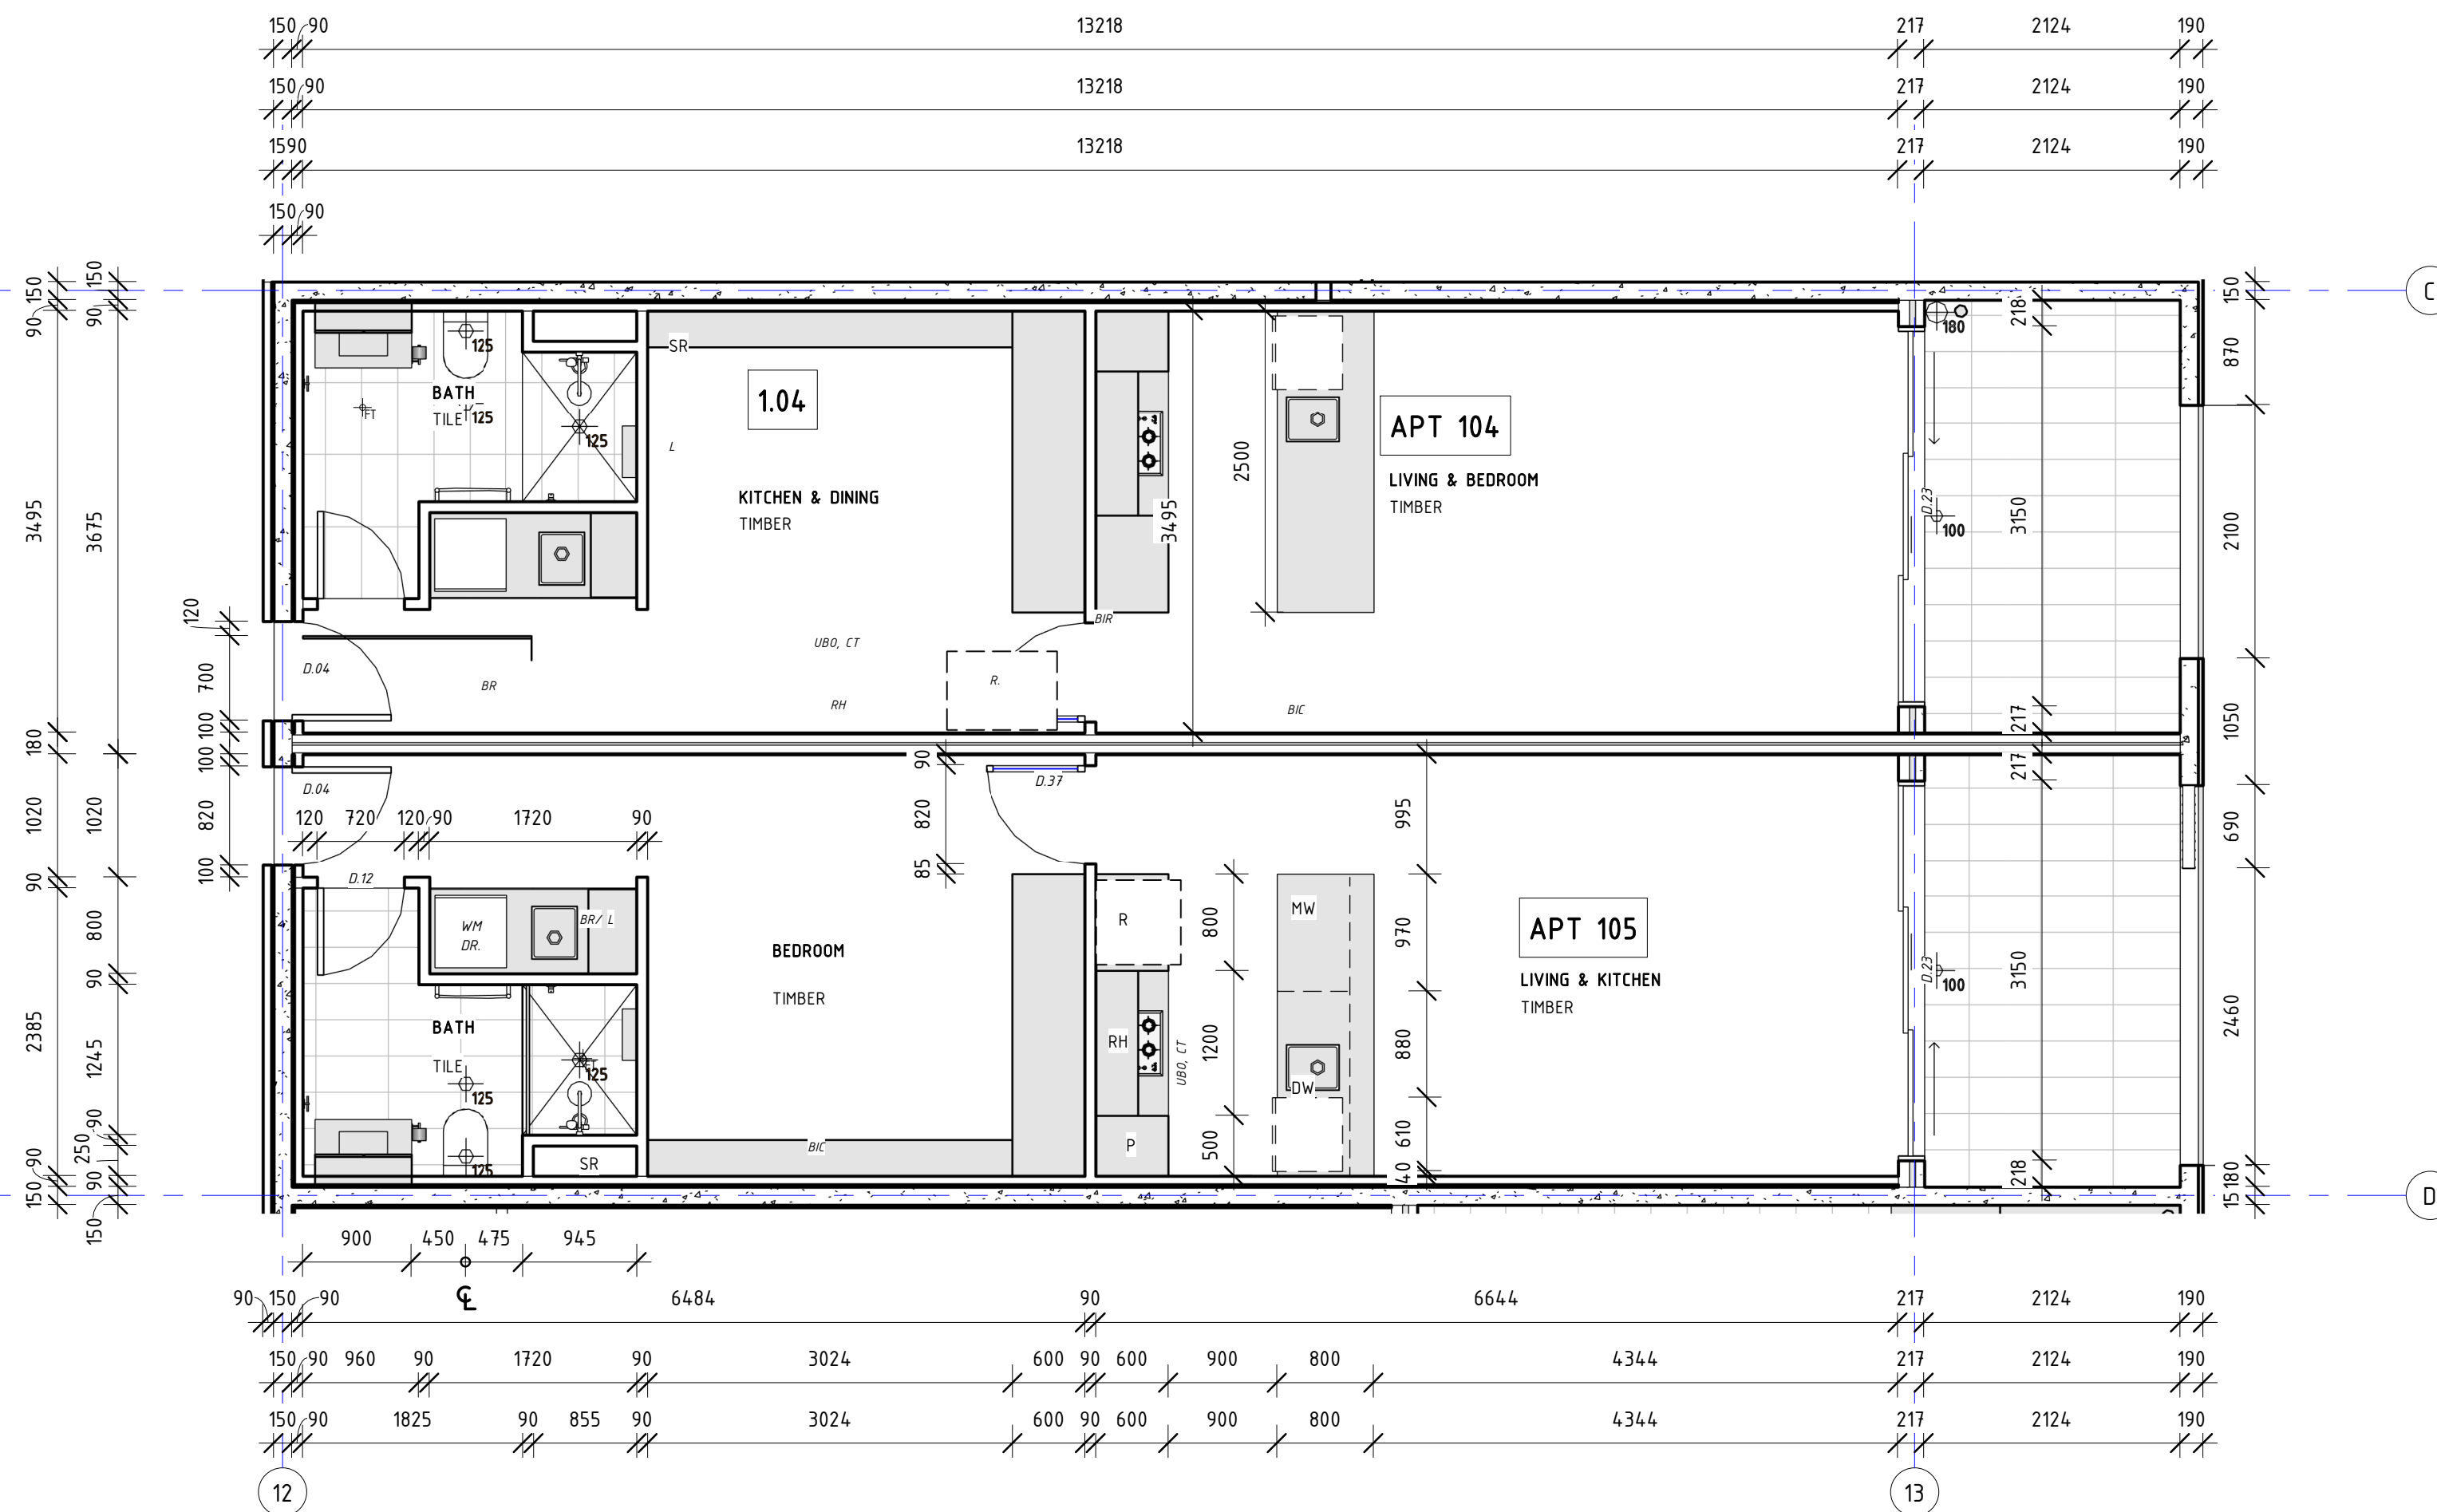

APT 104 EAST FACING	
TOTAL INTERNAL AREA	51m <sup>2</sup>
TOTAL BALCONY AREA	9m <sup>2</sup>
TOTAL AREA	60m <sup>2</sup>
FLOOR SCHEDULE	
BATH	4.8m <sup>2</sup>
KITCHEN, LIVING/BED, HALL	40.5m <sup>2</sup>
BALCONY	7.6m <sup>2</sup>

APT 105 EAST FACING	
TOTAL INTERNAL AREA	51m <sup>2</sup>
TOTAL BALCONY AREA	9m <sup>2</sup>
TOTAL AREA	60m <sup>2</sup>
FLOOR SCHEDULE	
BATH	4.8m <sup>2</sup>
KITCHEN, LIVING	23.2m <sup>2</sup>
BED, HALL	15.6m <sup>2</sup>
BALCONY	7.6m <sup>2</sup>

This drawing shows design information and is not intended for construction. It is provided for information only and is not to be used for construction purposes. It is the responsibility of the client to ensure that the design information is correct and that the design is suitable for construction. The client is responsible for obtaining all necessary approvals and permits for construction.

REVISIONS	ISSUE #	DATE	DESCRIPTION
M	09/03/2020	VARIOUS AS CLOUDED	

PROJECT ADDRESS  
248 UNLEY ROAD HYDE PARK  
HYDE PARK PLACE - STAGE A

CLIENT  
HYDE PARK PLACE PTY LTD



SHEET  
1ST FLOOR-STUDIO TYPE 2 - 104, 105, 110GB  
111

WD.A.702

AUTHOR  
REV #  
M

REVISION DESCRIPTION  
VARIOUS AS CLOUDED

ISSUE DATE  
08/05/2020

FOR CONSTRUCTION



www.gemmalia.com.au  
gemma@gemmalia.com.au  
ABN: 55 882 991 838