


APT TYPE B
APARTMENT 201

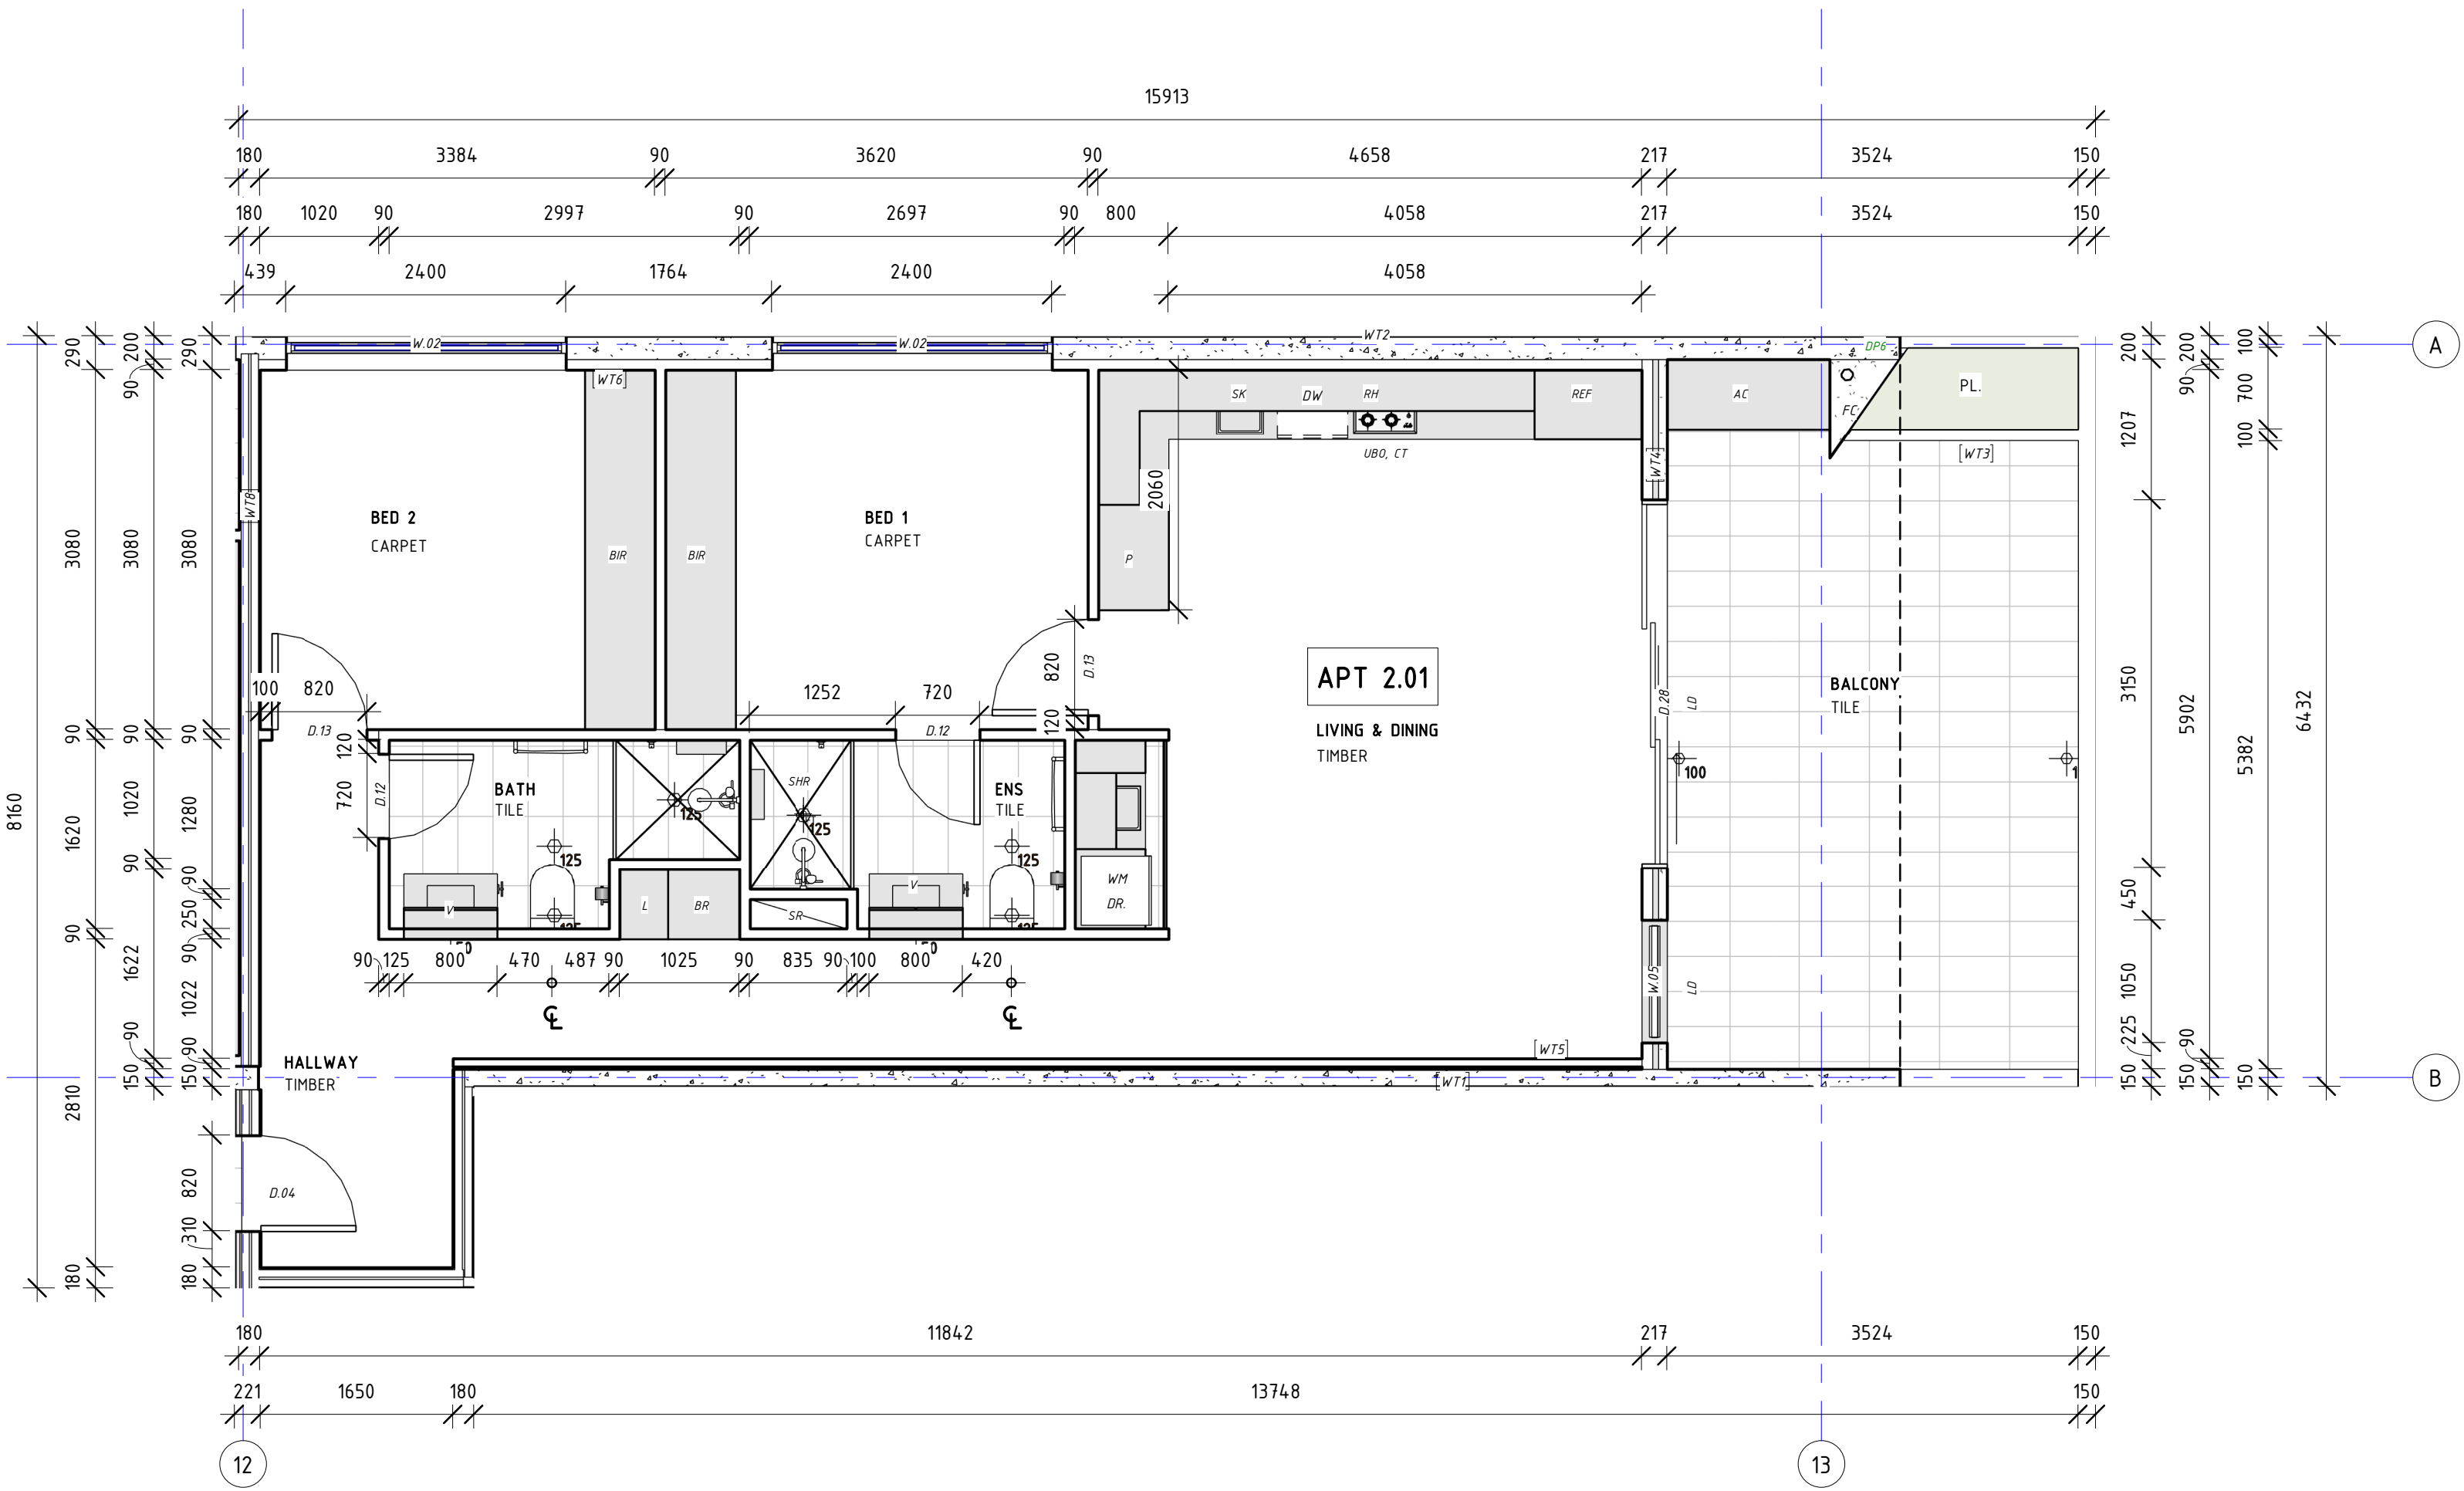

APT 201 TYPE B	
TOTAL INTERNAL AREA	80m ²
TOTAL BALCONY AREA	24m ²
TOTAL AREA	104m ²
FLOOR SCHEDULE	
BATHS & LDRY	9.7m ²
KITCHEN, LIVING, HALL	38.4m ²
BEDROOMS	21.8m ²
BALCONY	21.4m ²


REVISIONS		
NO	DATE	DESCRIPTION
1	09/03/2020	VARIOUS AS CLOUDED

PROJECT ADDRESS
248 UNLEY ROAD HYDE PARK

HYDE PARK PLACE - STAGE A

CLIENT
HYDE PARK PLACE PTY LTD

CITIFY

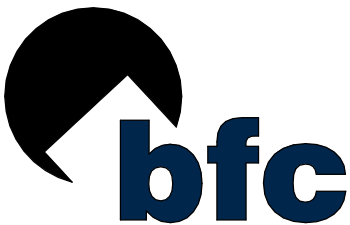

SHEET
2ND FLOOR - APT TYPE B - 201

WD.A.704

AUTHOR
GB

REVISION DESCRIPTION
VARIOUS AS CLOUDED

REV #
M

ISSUE DATE
08/05/2020

FOR CONSTRUCTION

