


APT TYPE C
APARTMENT 202

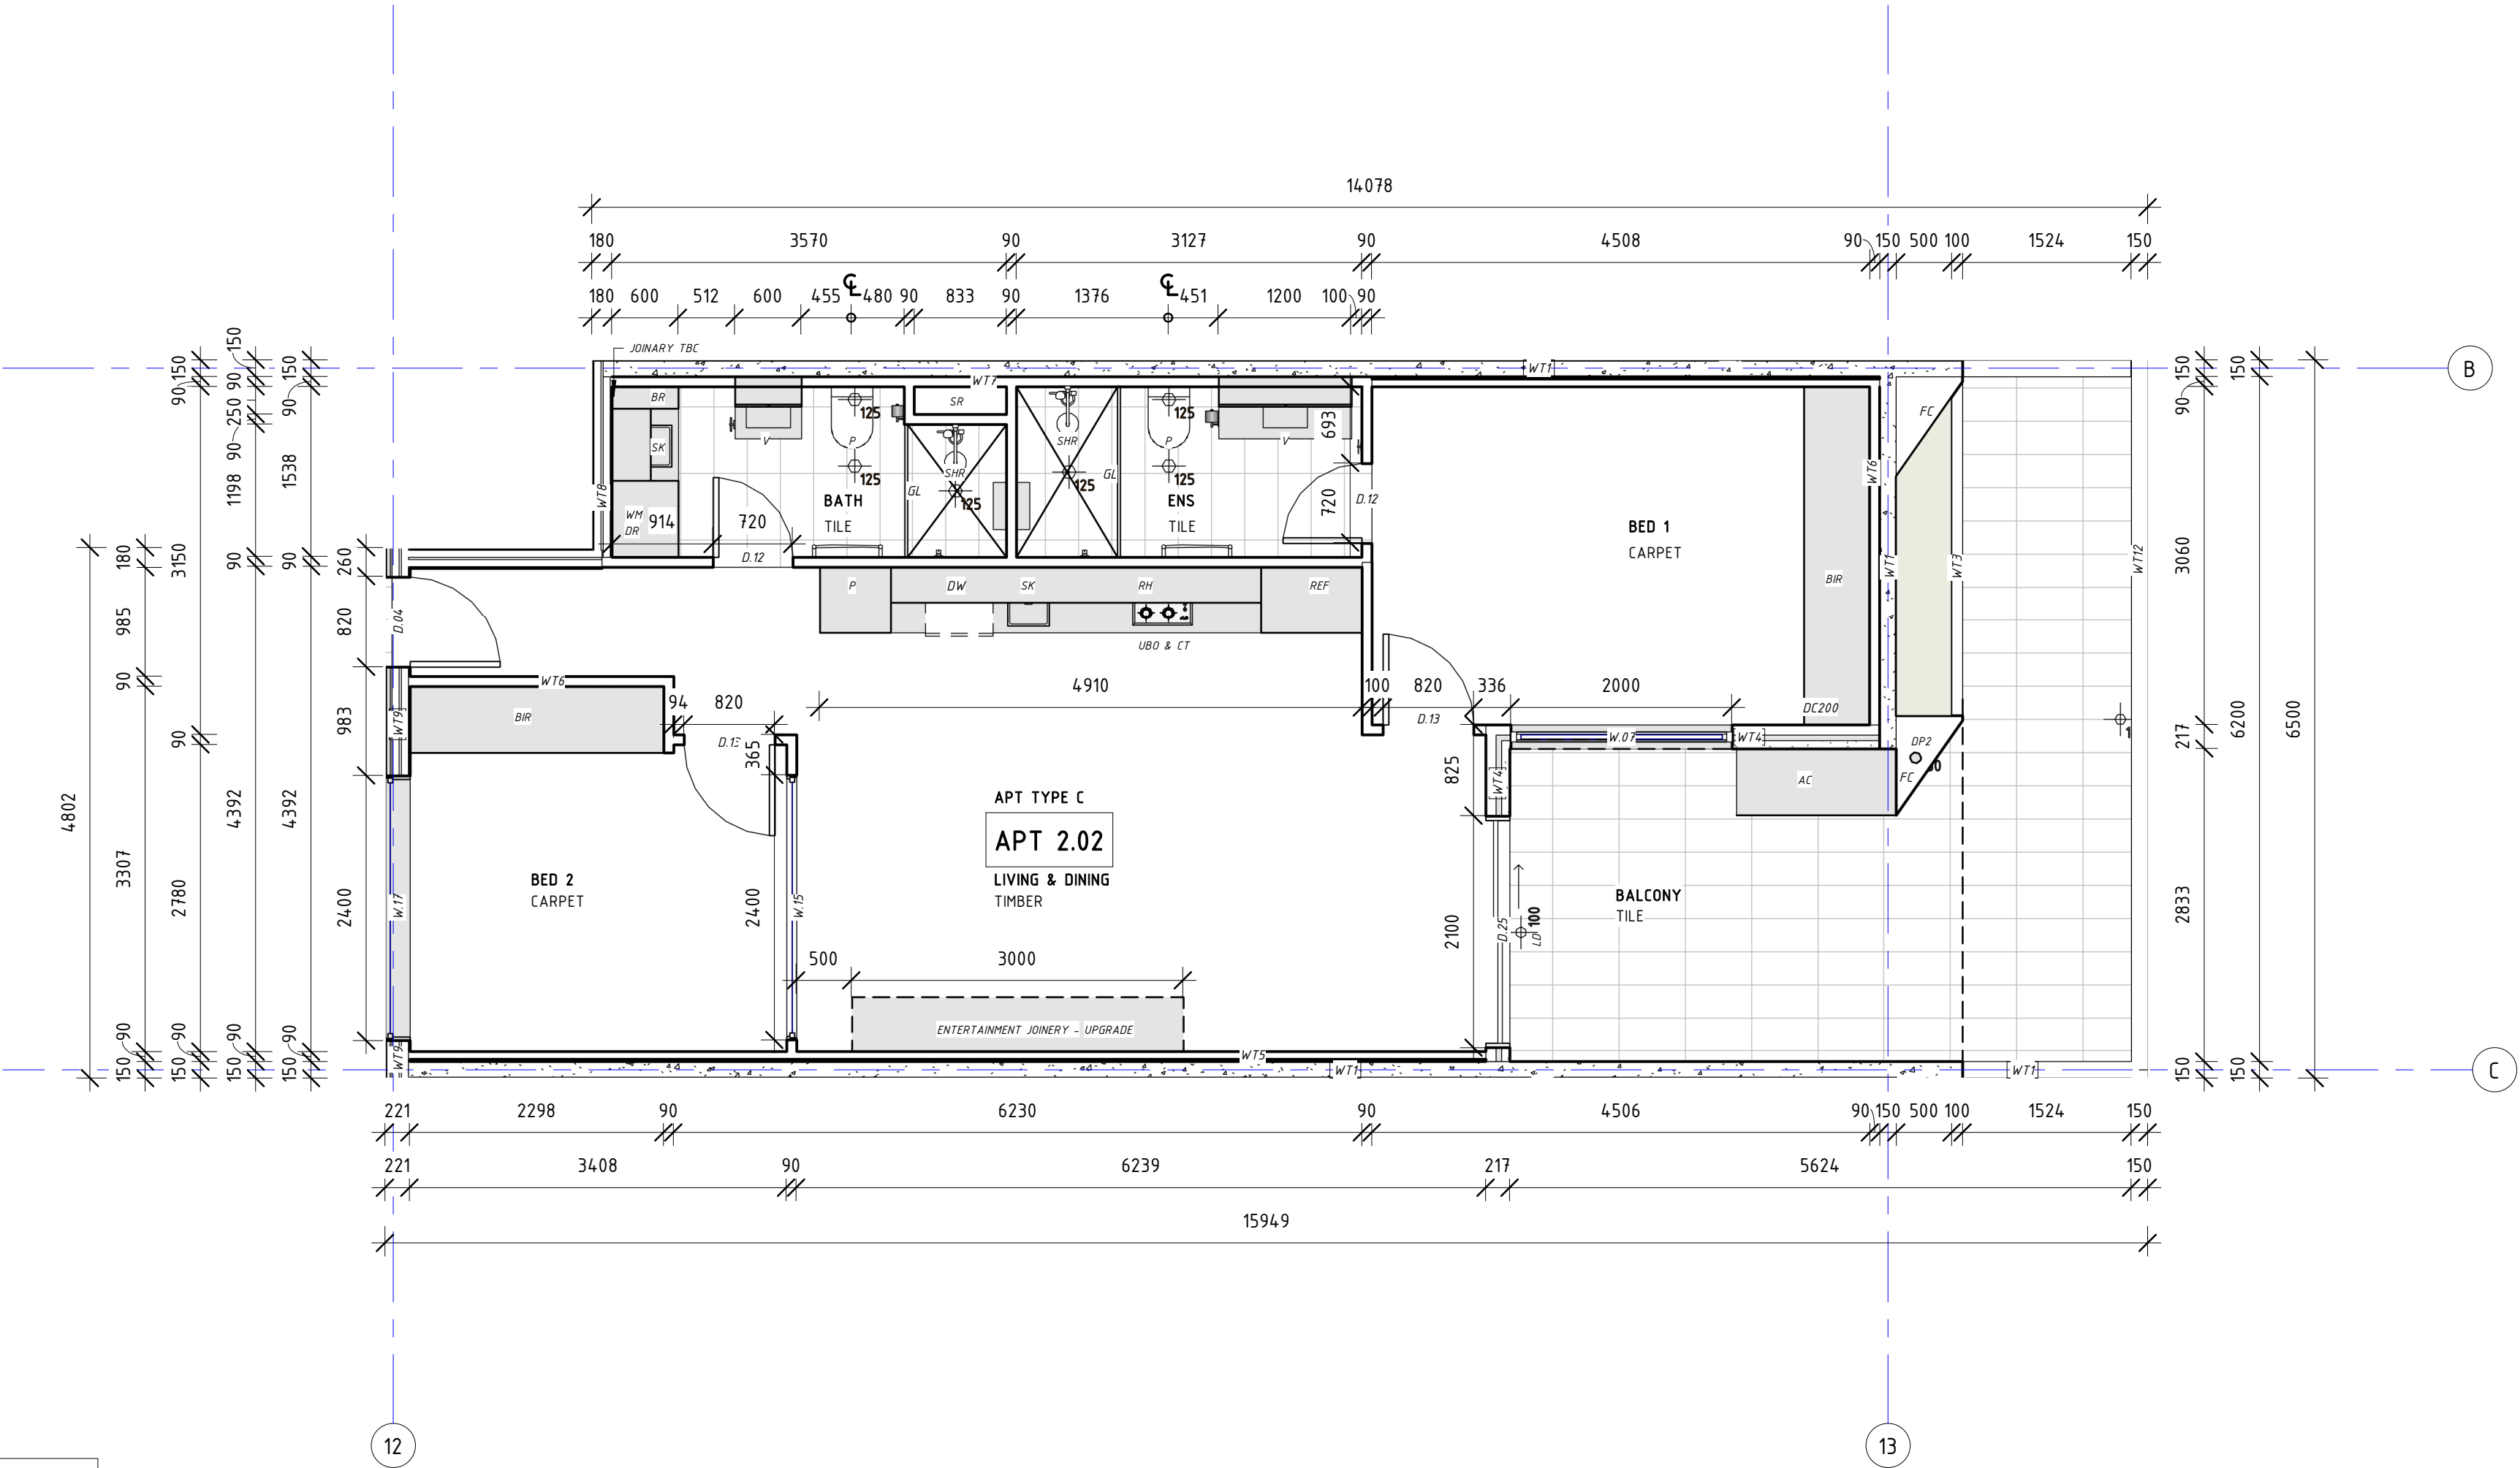

APT 202 TYPE C	
TOTAL INTERNAL AREA	66m ²
TOTAL BALCONY AREA	20m ²
TOTAL AREA	86m ²
FLOOR SCHEDULE	
BATHS & LDRY	10.2m ²
KITCHEN, LIVING, HALL	29.74m ²
BEDROOMS	24.4m ²
BALCONY	21.4m ²

This drawing shows design information and is not to be used for construction. It is intended for use as a guide only. The design is subject to change without notice. The design is not to be used for any other building or construction purposes without the written consent of the designer.

REVISIONS		
NO.	DATE	DESCRIPTION
1	09/03/2020	VARIOUS AS CLOUDED

PROJECT ADDRESS
248 UNLEY ROAD HYDE PARK

HYDE PARK PLACE - STAGE A

CLIENT
HYDE PARK PLACE PTY LTD



SHEET
2ND FLOOR - APT TYPE C - 202

WD.A.705

AUTHOR
EB,
GB

REV #
M

REVISION DESCRIPTION
VARIOUS AS CLOUDED

ISSUE DATE
08/05/2020

FOR CONSTRUCTION

