


APT TYPE D  
APARTMENT 203

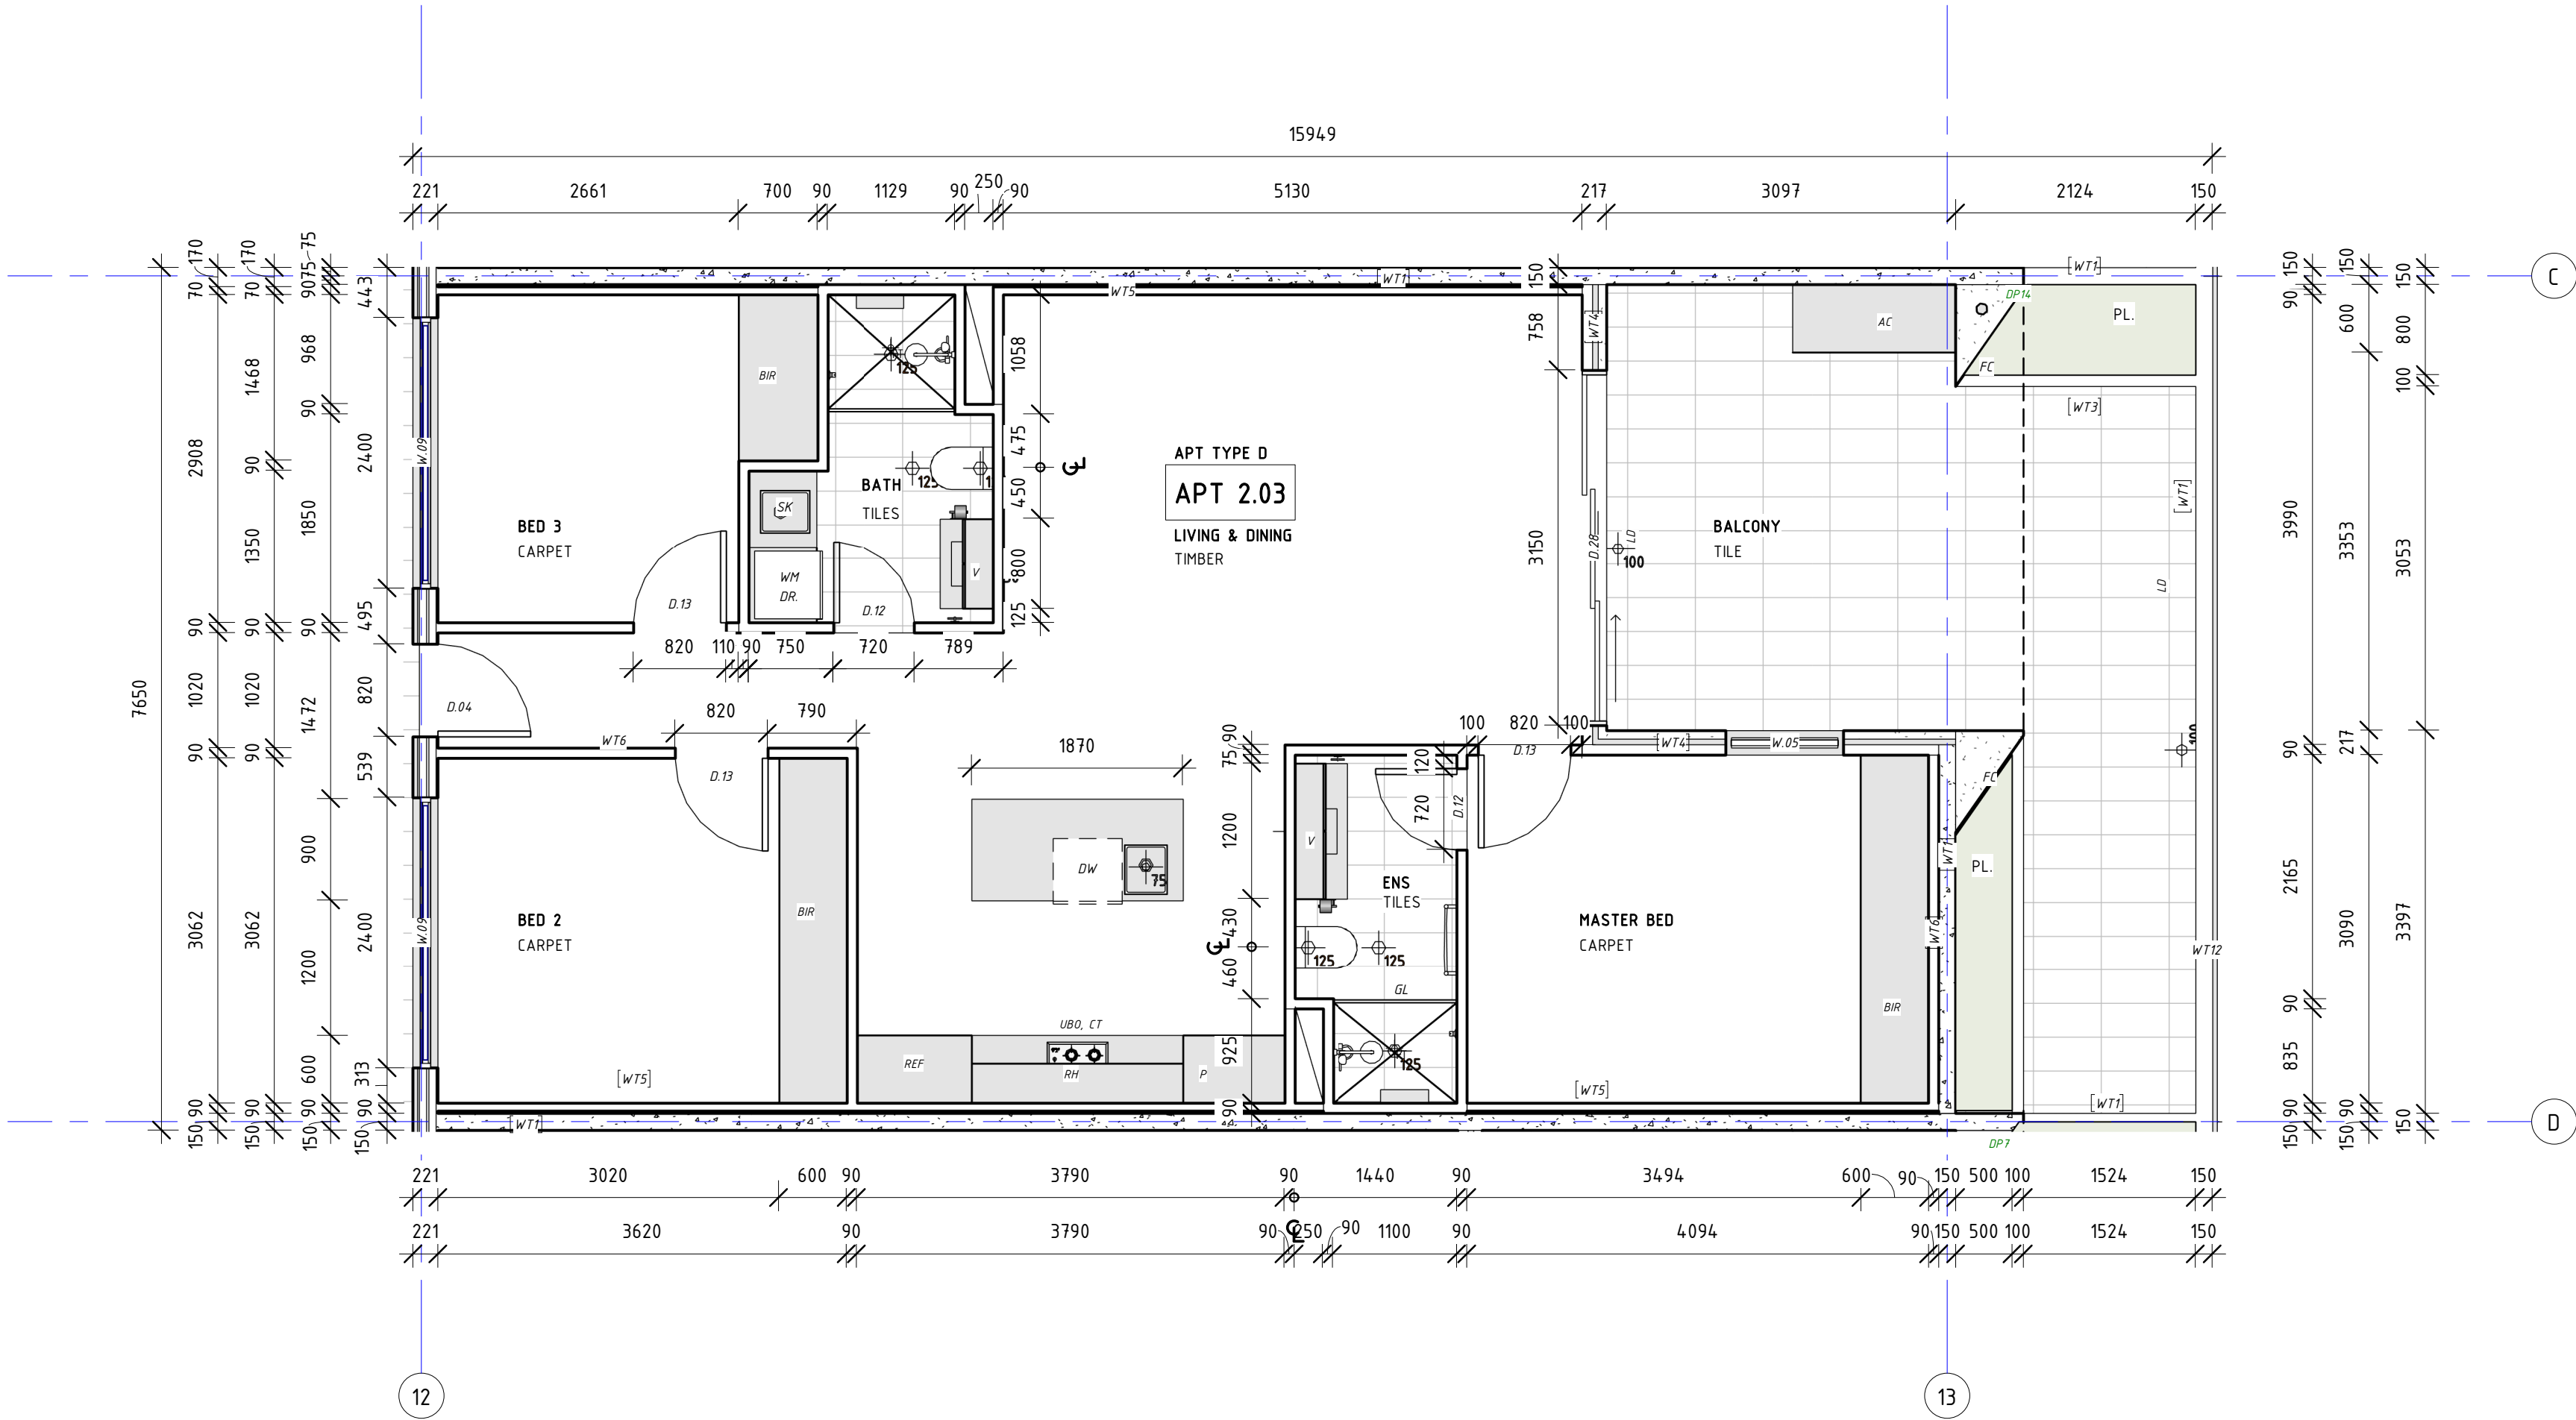


REVISIONS		
ISSUE #	DATE	DESCRIPTION
M	09/03/2020	VARIOUS AS CLOUDED

PROJECT ADDRESS  
248 UNLEY ROAD HYDE PARK  
  
HYDE PARK PLACE - STAGE A

CLIENT  
HYDE PARK PLACE PTY LTD  
  
CITIFY bfc

SHEET  
2ND FLOOR - APT TYPE D - 203  
  
WD.A.706

AUTHOR  
EB,  
GB  
  
REV #  
M  
  
REVISION DESCRIPTION  
VARIOUS AS CLOUDED

ISSUE DATE  
08/05/2020  
  
FOR CONSTRUCTION

GEMMA | LEA  
DESIGN STUDIO  
  
www.gemmalia.com.au  
gemma@gemmalia.com.au  
ABN: 55 882 991 838