



APT TYPE F
APARTMENT 207

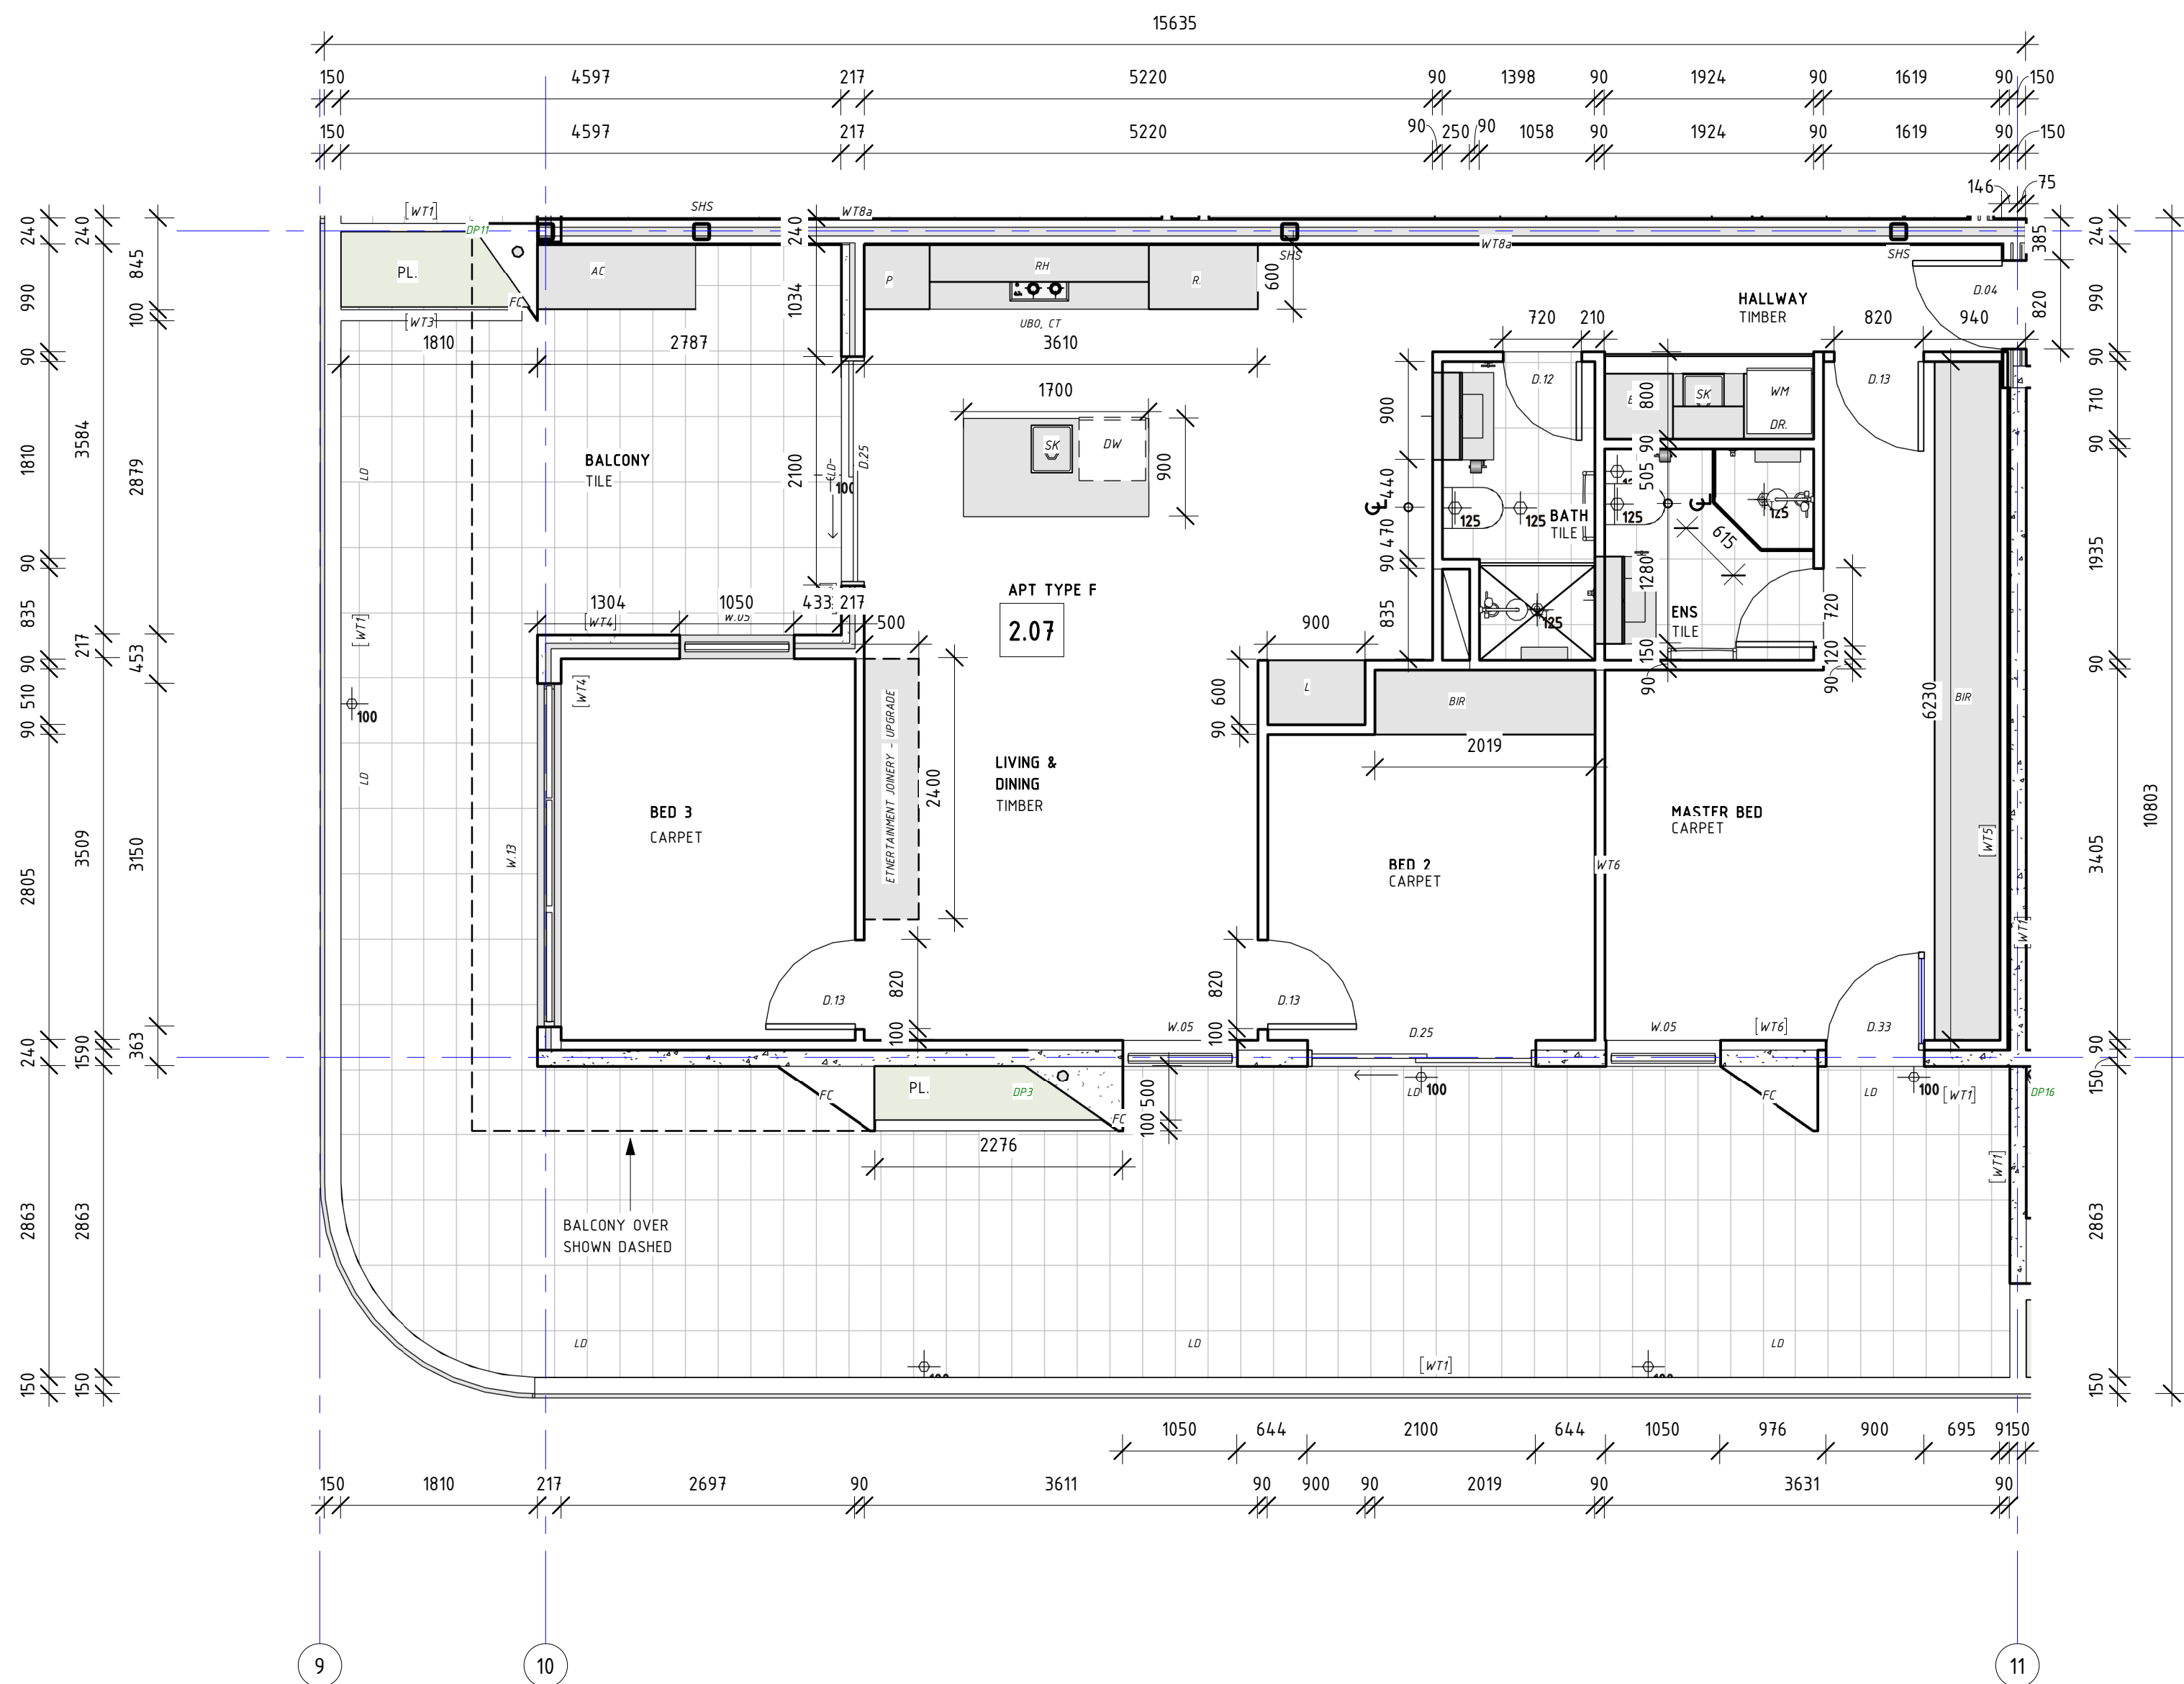

APT 207 TYPE F	
TOTAL INTERNAL AREA	93m ²
TOTAL BALCONY AREA	71m ²
TOTAL AREA	164m ²
FLOOR SCHEDULE	
BATHS & LDRY	9.3m ²
KITCHEN, LIVING, HALL	37.7m ²
BEDROOMS	36m ²
BALCONY	84.1m ²

APT TYPE F
APARTMENT 205

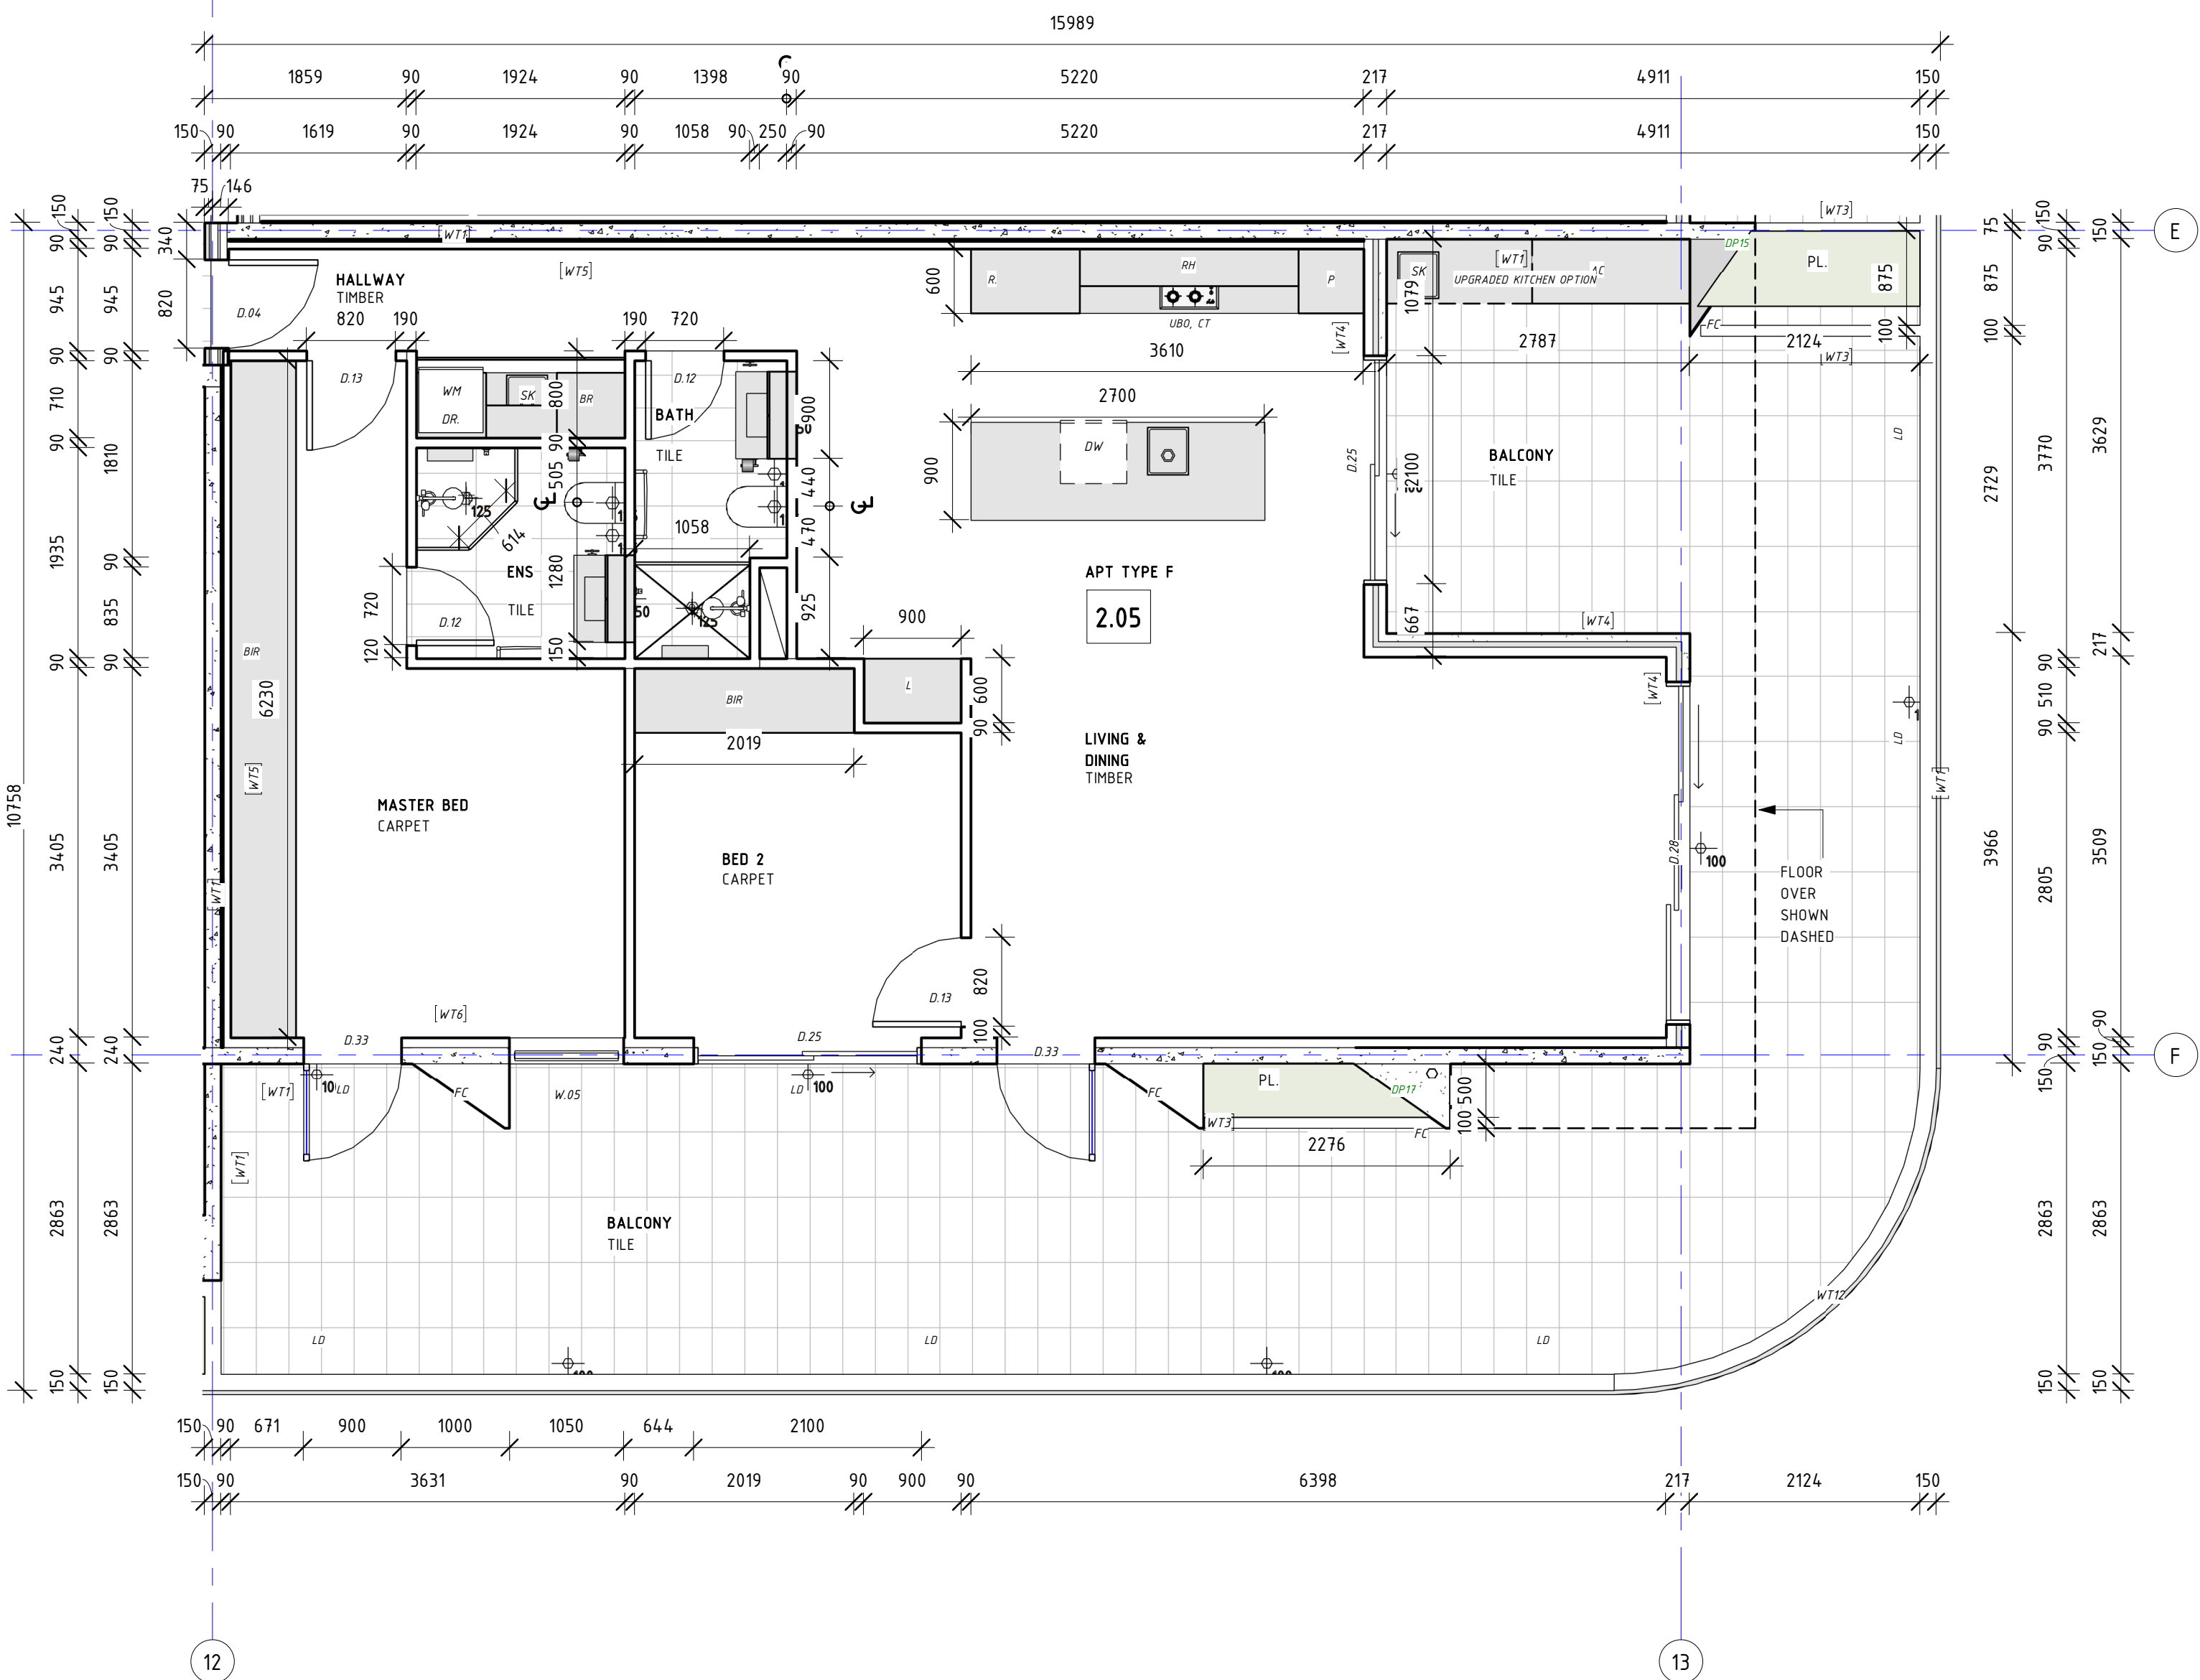

APT 205 TYPE F	
TOTAL INTERNAL AREA	94m ²
TOTAL BALCONY AREA	75m ²
TOTAL AREA	169m ²
FLOOR SCHEDULE	
BATHS & LDRY	9.6m ²
KITCHEN, LIVING, HALL	37.8m ²
BEDROOMS	36m ²
BALCONY	85.6m ²

This drawing shows design intent and is not intended to be used for construction. It is intended to be used for construction purposes only. It is not intended to be used for construction purposes only. It is not intended to be used for construction purposes only.

ISSUE	DATE	DESCRIPTION
M	09/03/2020	VARIOUS AS CLOUDED

PROJECT ADDRESS
248 UNLEY ROAD HYDE PARK
HYDE PARK PLACE - STAGE A

CLIENT
HYDE PARK PLACE PTY LTD

CITIFY bfc

SHEET
2ND FLOOR - APT TYPE F - 205 & 207

WD.A.707

AUTHOR
EB, GB
REVISION DESCRIPTION
VARIOUS AS CLOUDED

REV #
M

ISSUE DATE
08/05/2020

FOR CONSTRUCTION

GEMMA LEA
DESIGN STUDIO
www.gemmalia.com.au
gemma@gemmalia.com.au
ABN: 55 882 991 838