


APT TYPE J
APARTMENT 206

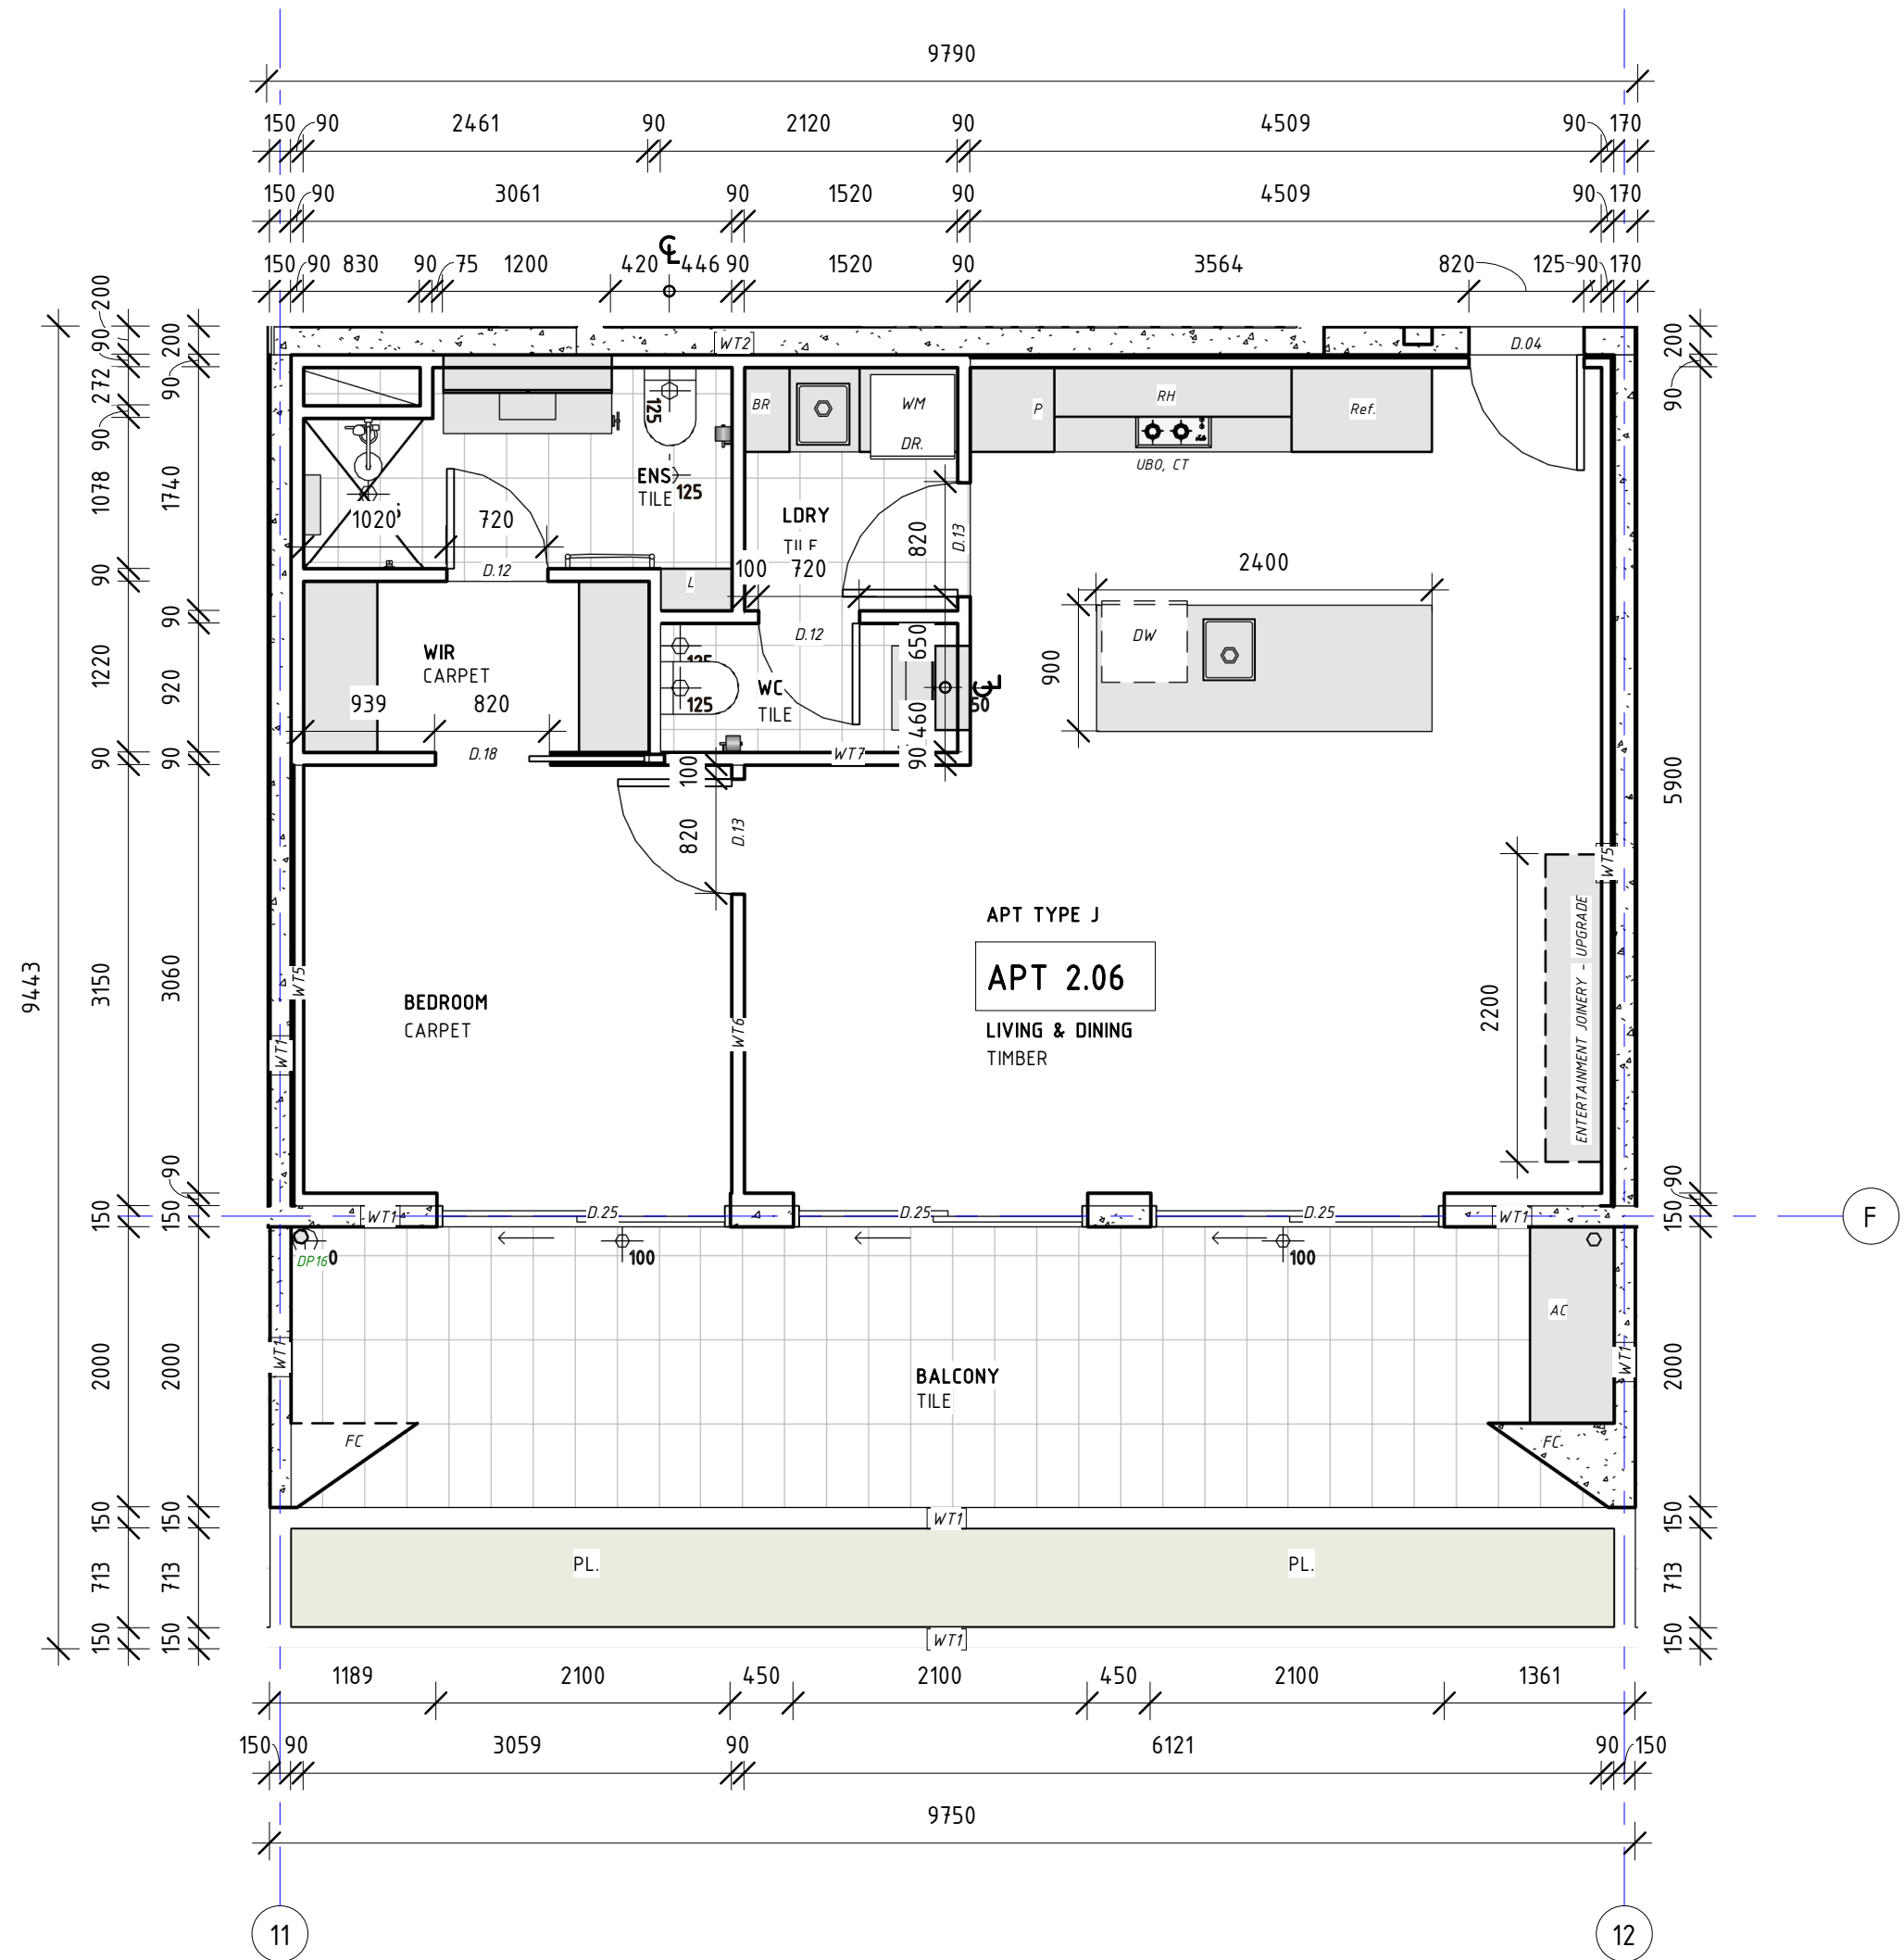

APT 206 TYPE J	
TOTAL INTERNAL AREA	61m ²
TOTAL BALCONY AREA	30m ²
TOTAL AREA	91m ²
FLOOR SCHEDULE	
BATHS & LDRY	9.0m ²
KITCHEN, LIVING, HALL	31.5m ²
BEDROOMS	12.5m ²
BALCONY	38m ²

This drawing shows design development and is intended to be used for construction purposes only. It is not to be used for any other purpose without the written consent of the designer. It is the responsibility of the client to ensure that all information is correct and that all necessary approvals are obtained before construction commences.


REVISIONS		
ISSUE #	DATE	DESCRIPTION
M	09/03/2020	VARIOUS AS CLOUDED

PROJECT ADDRESS
248 UNLEY ROAD HYDE PARK

HYDE PARK PLACE - STAGE A

CLIENT
HYDE PARK PLACE PTY LTD

CITIFY

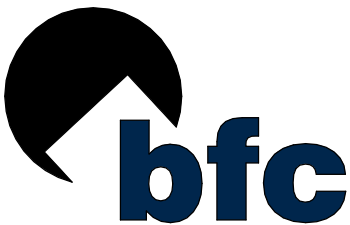

SHEET
2ND FLOOR - APT TYPE J - 206

WD.A.708

AUTHOR
EB,
GB

REVISION DESCRIPTION
VARIOUS AS CLOUDED

REV #
M

ISSUE DATE
08/05/2020

FOR CONSTRUCTION

GEMMA | LEA
DESIGN STUDIO

www.gemmalia.com.au
gemma@gemmalia.com.au
ABN: 55 882 991 838