




APT TYPE A
APARTMENT 301

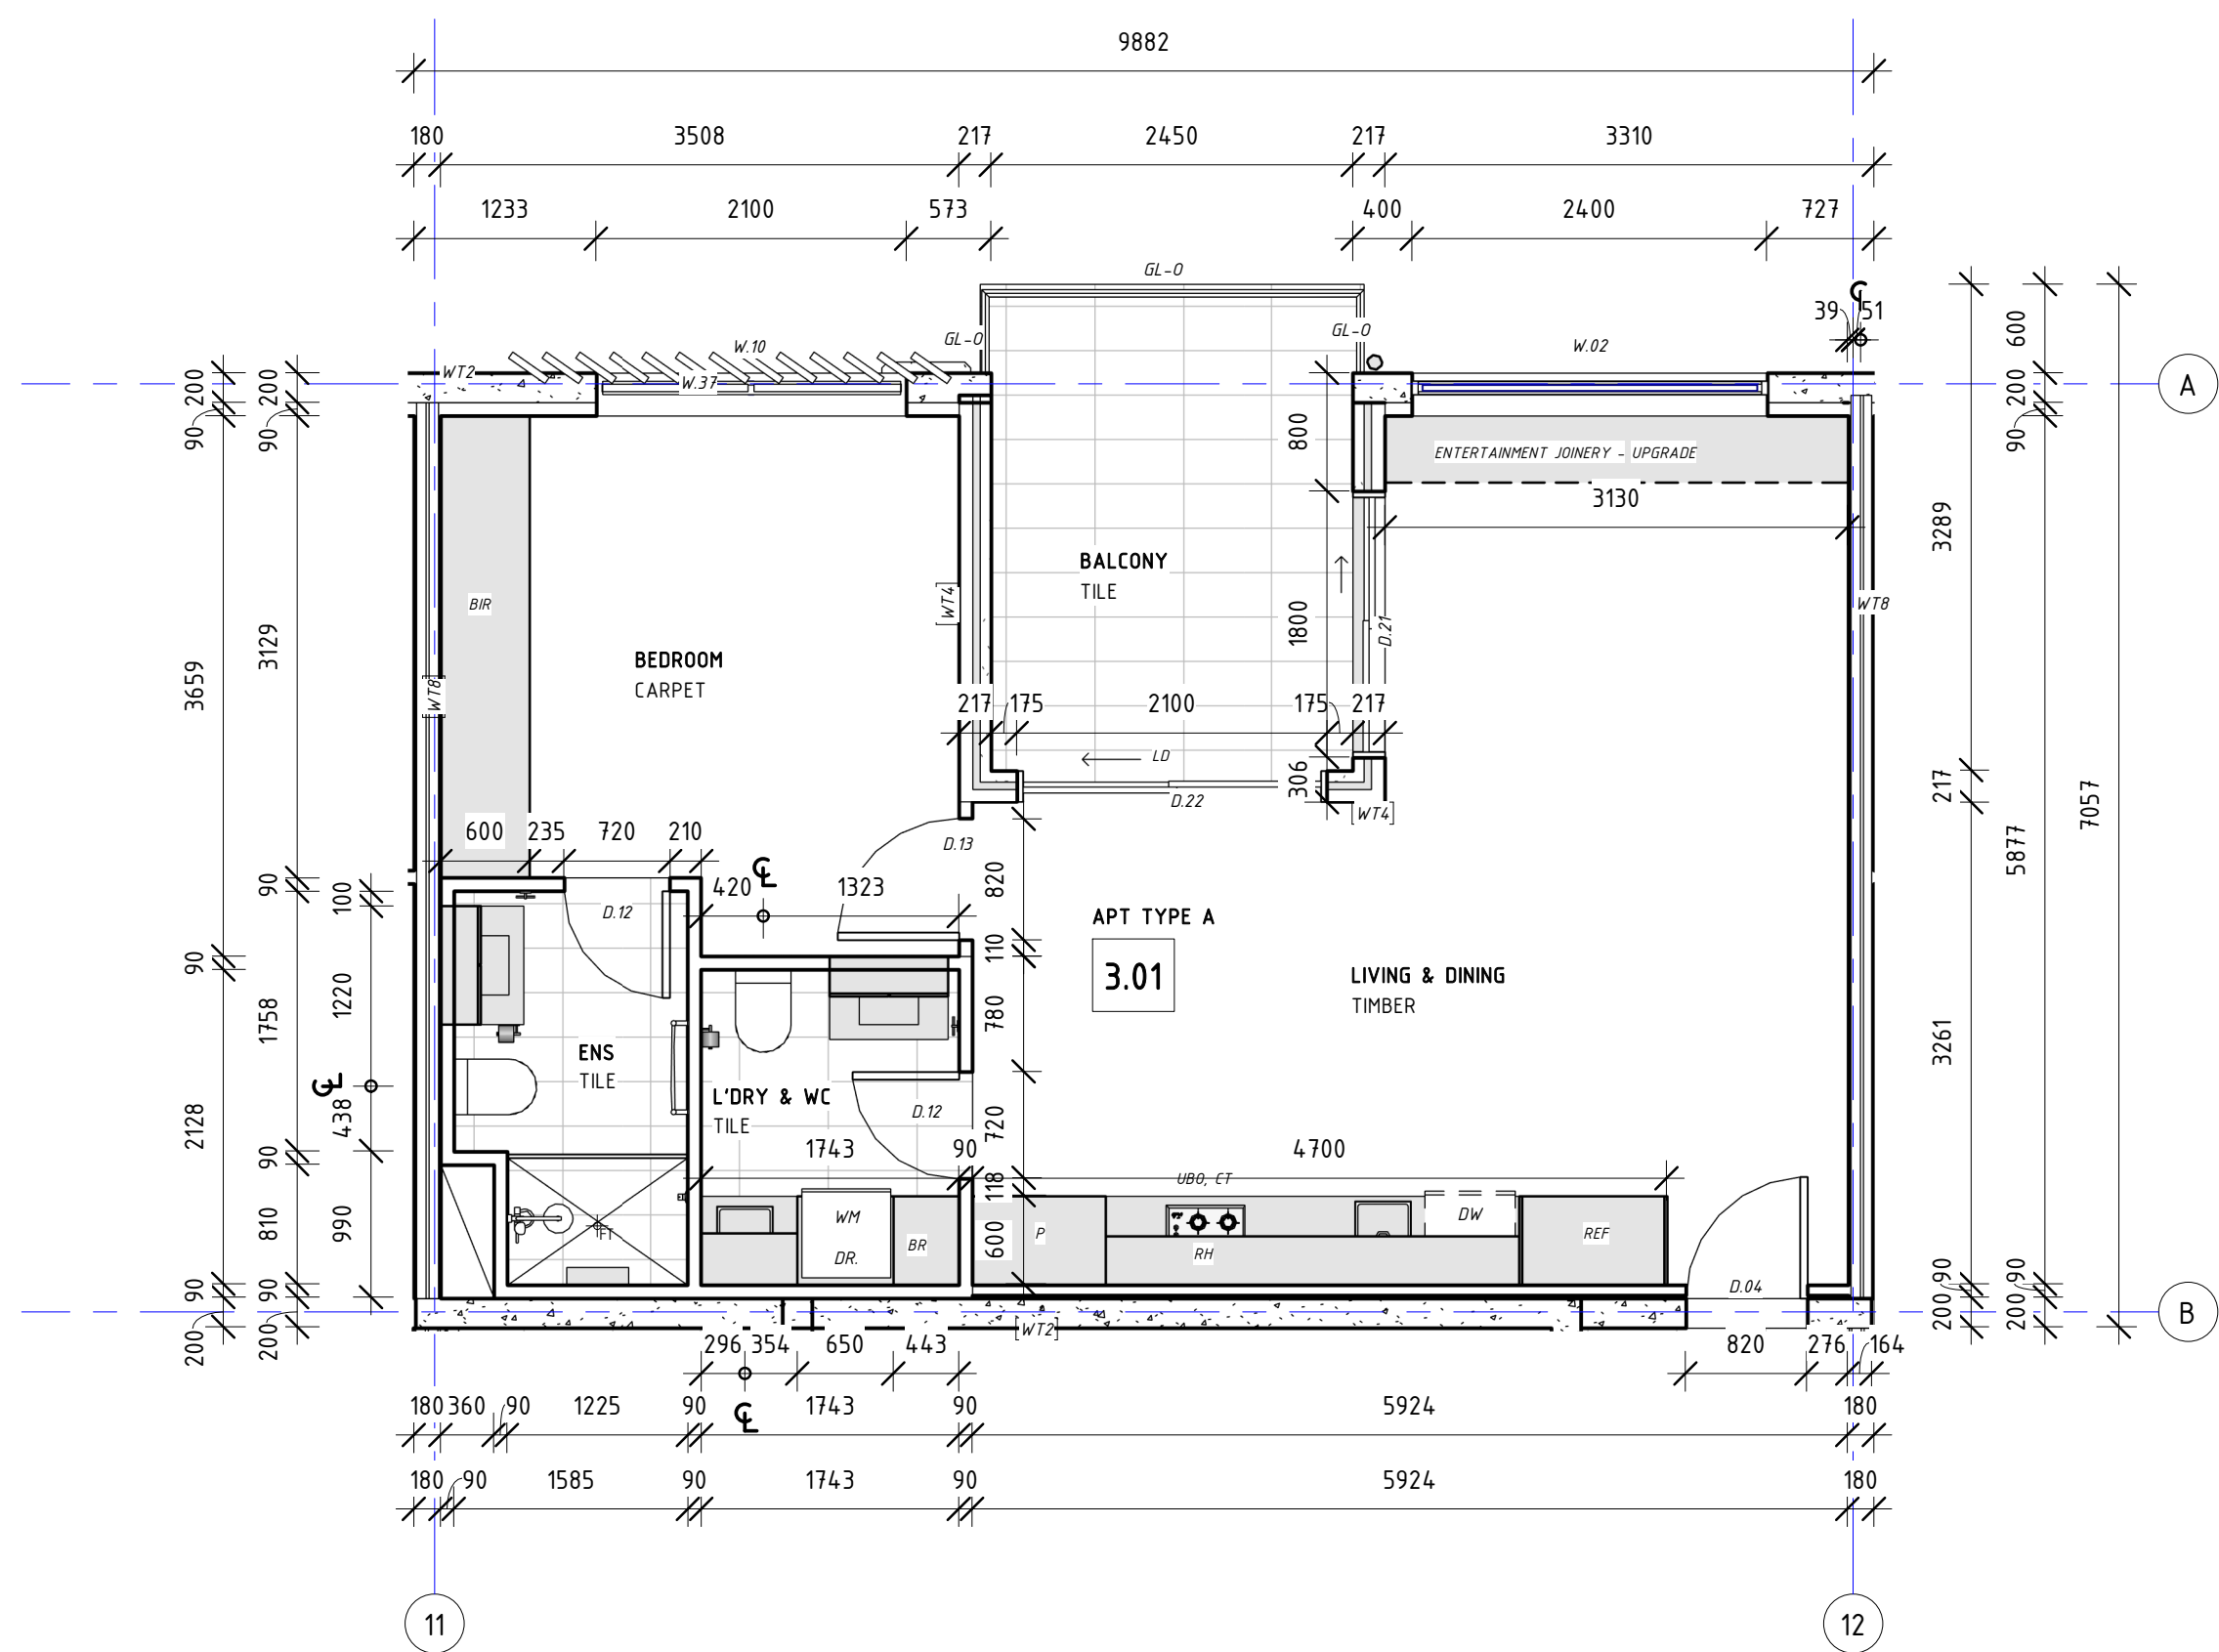

APT TYPE A
APARTMENT 401

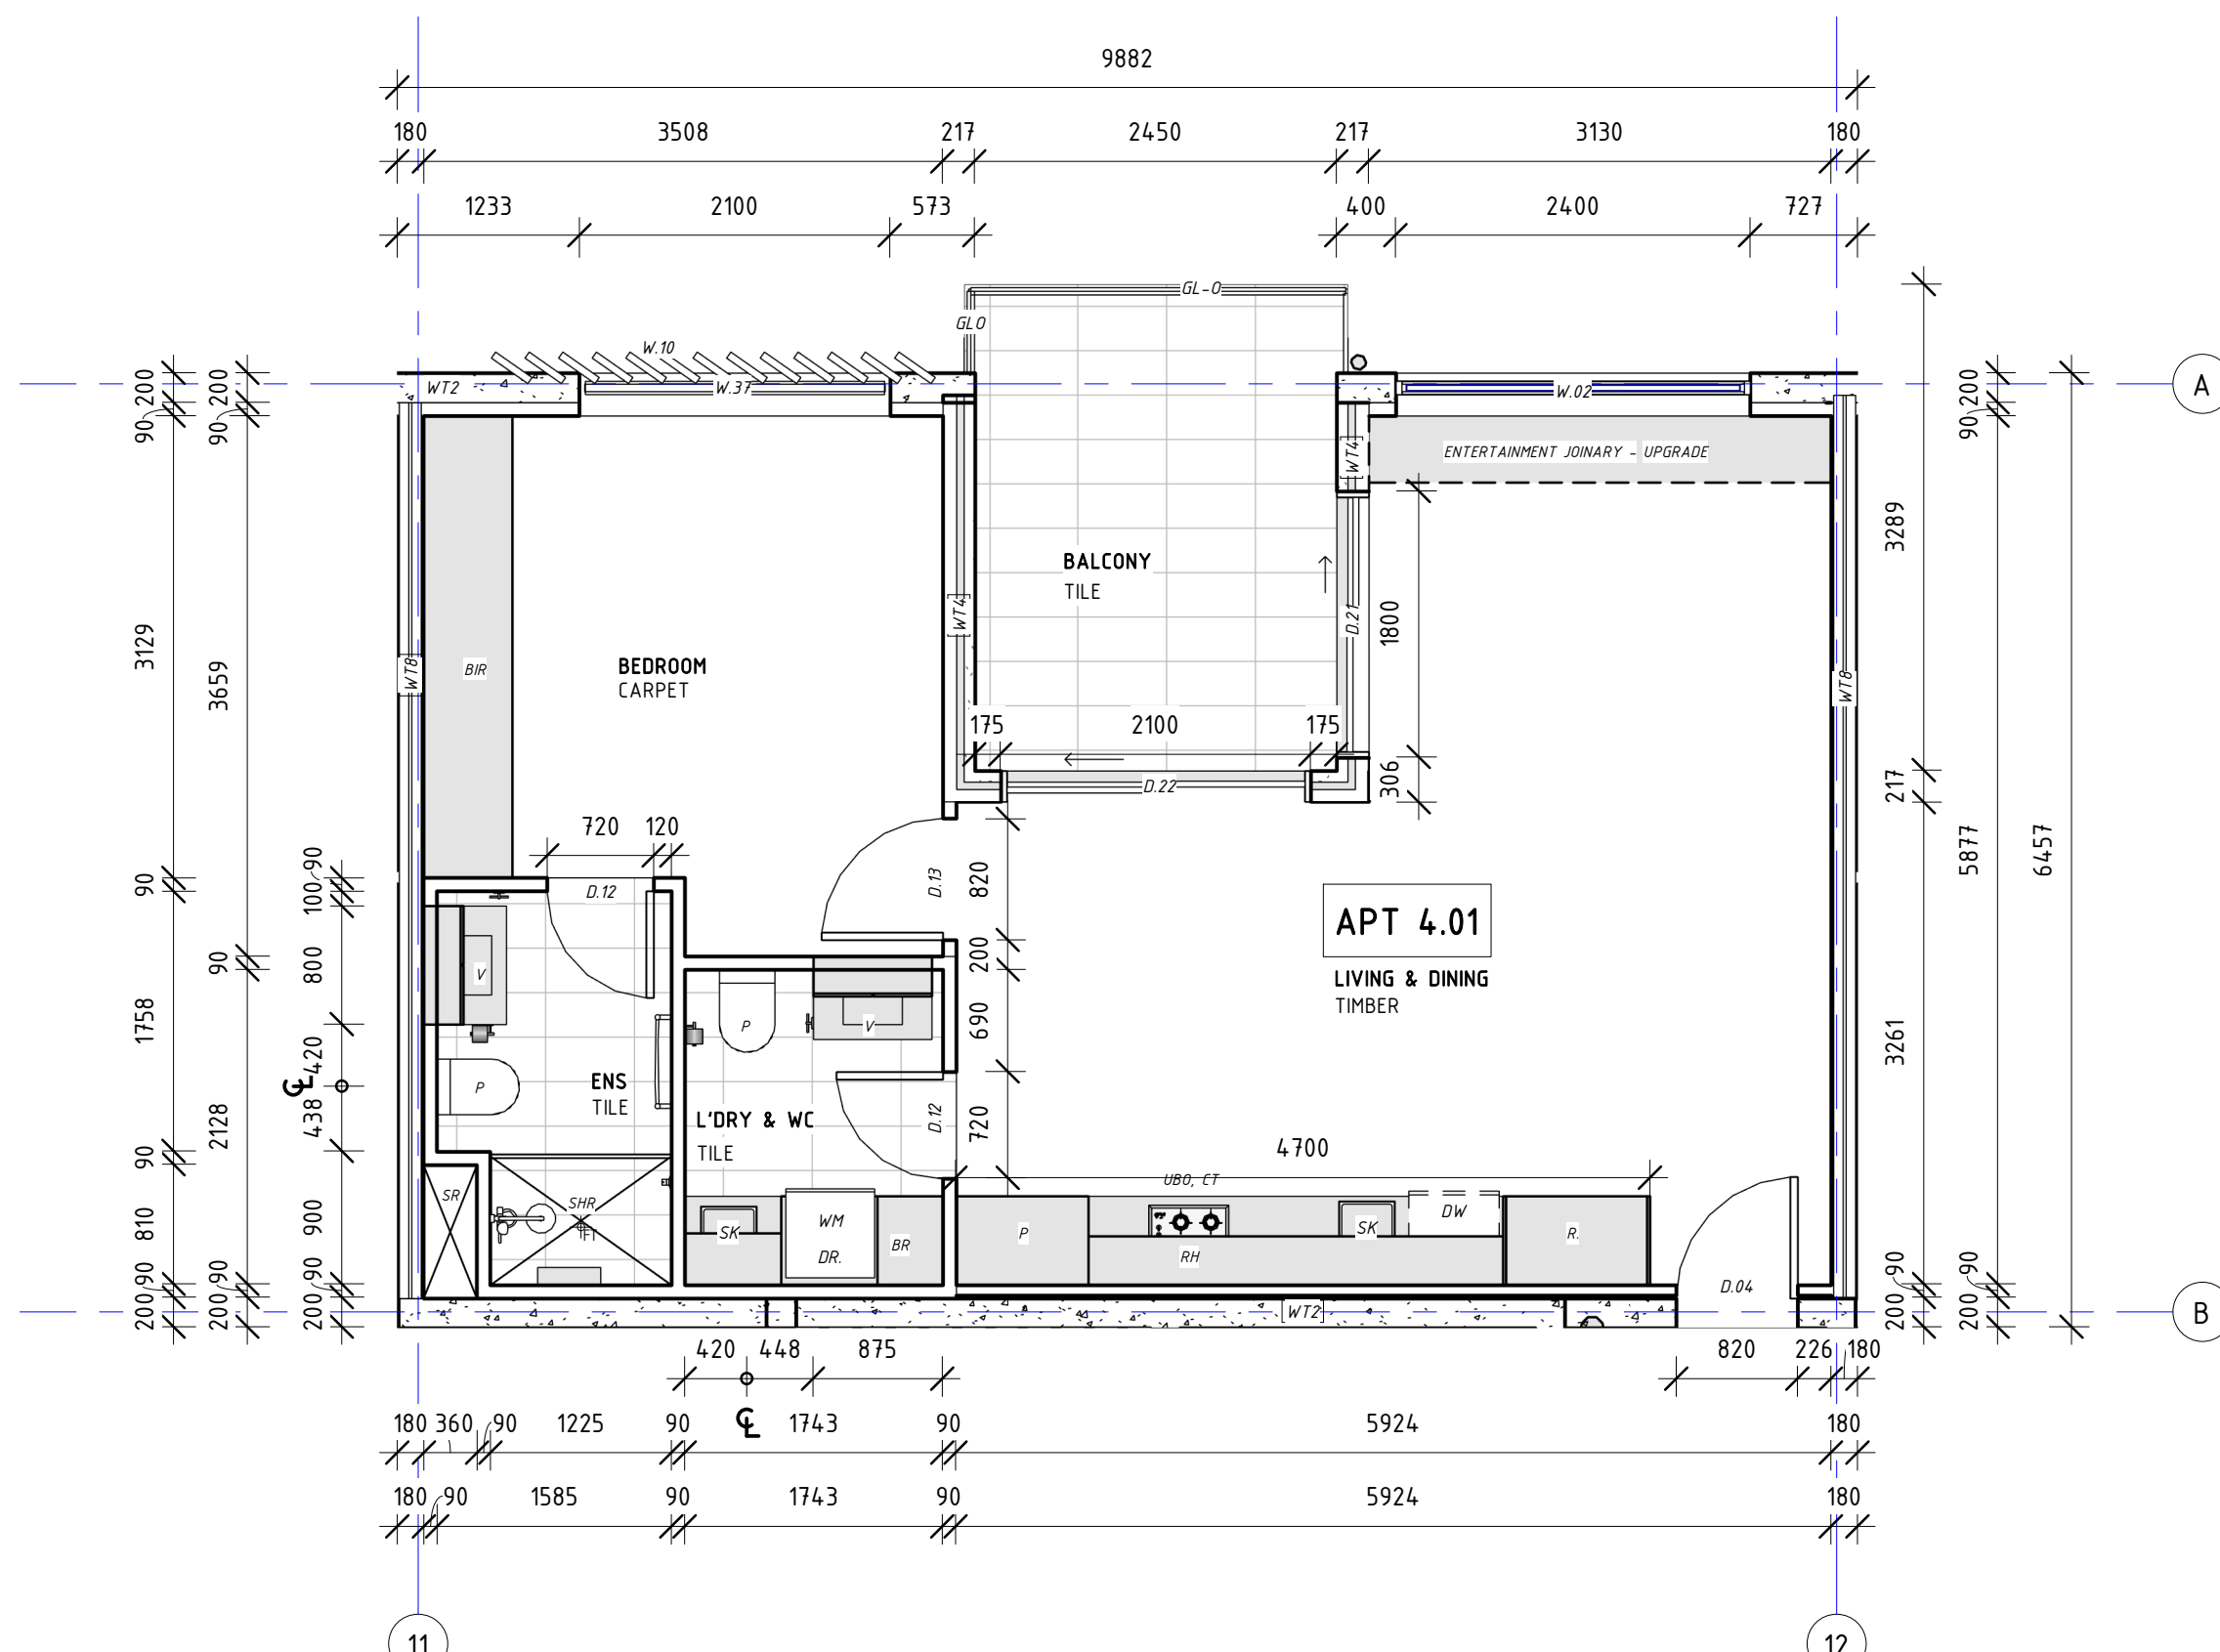

APT TYPE A
APARTMENT 501

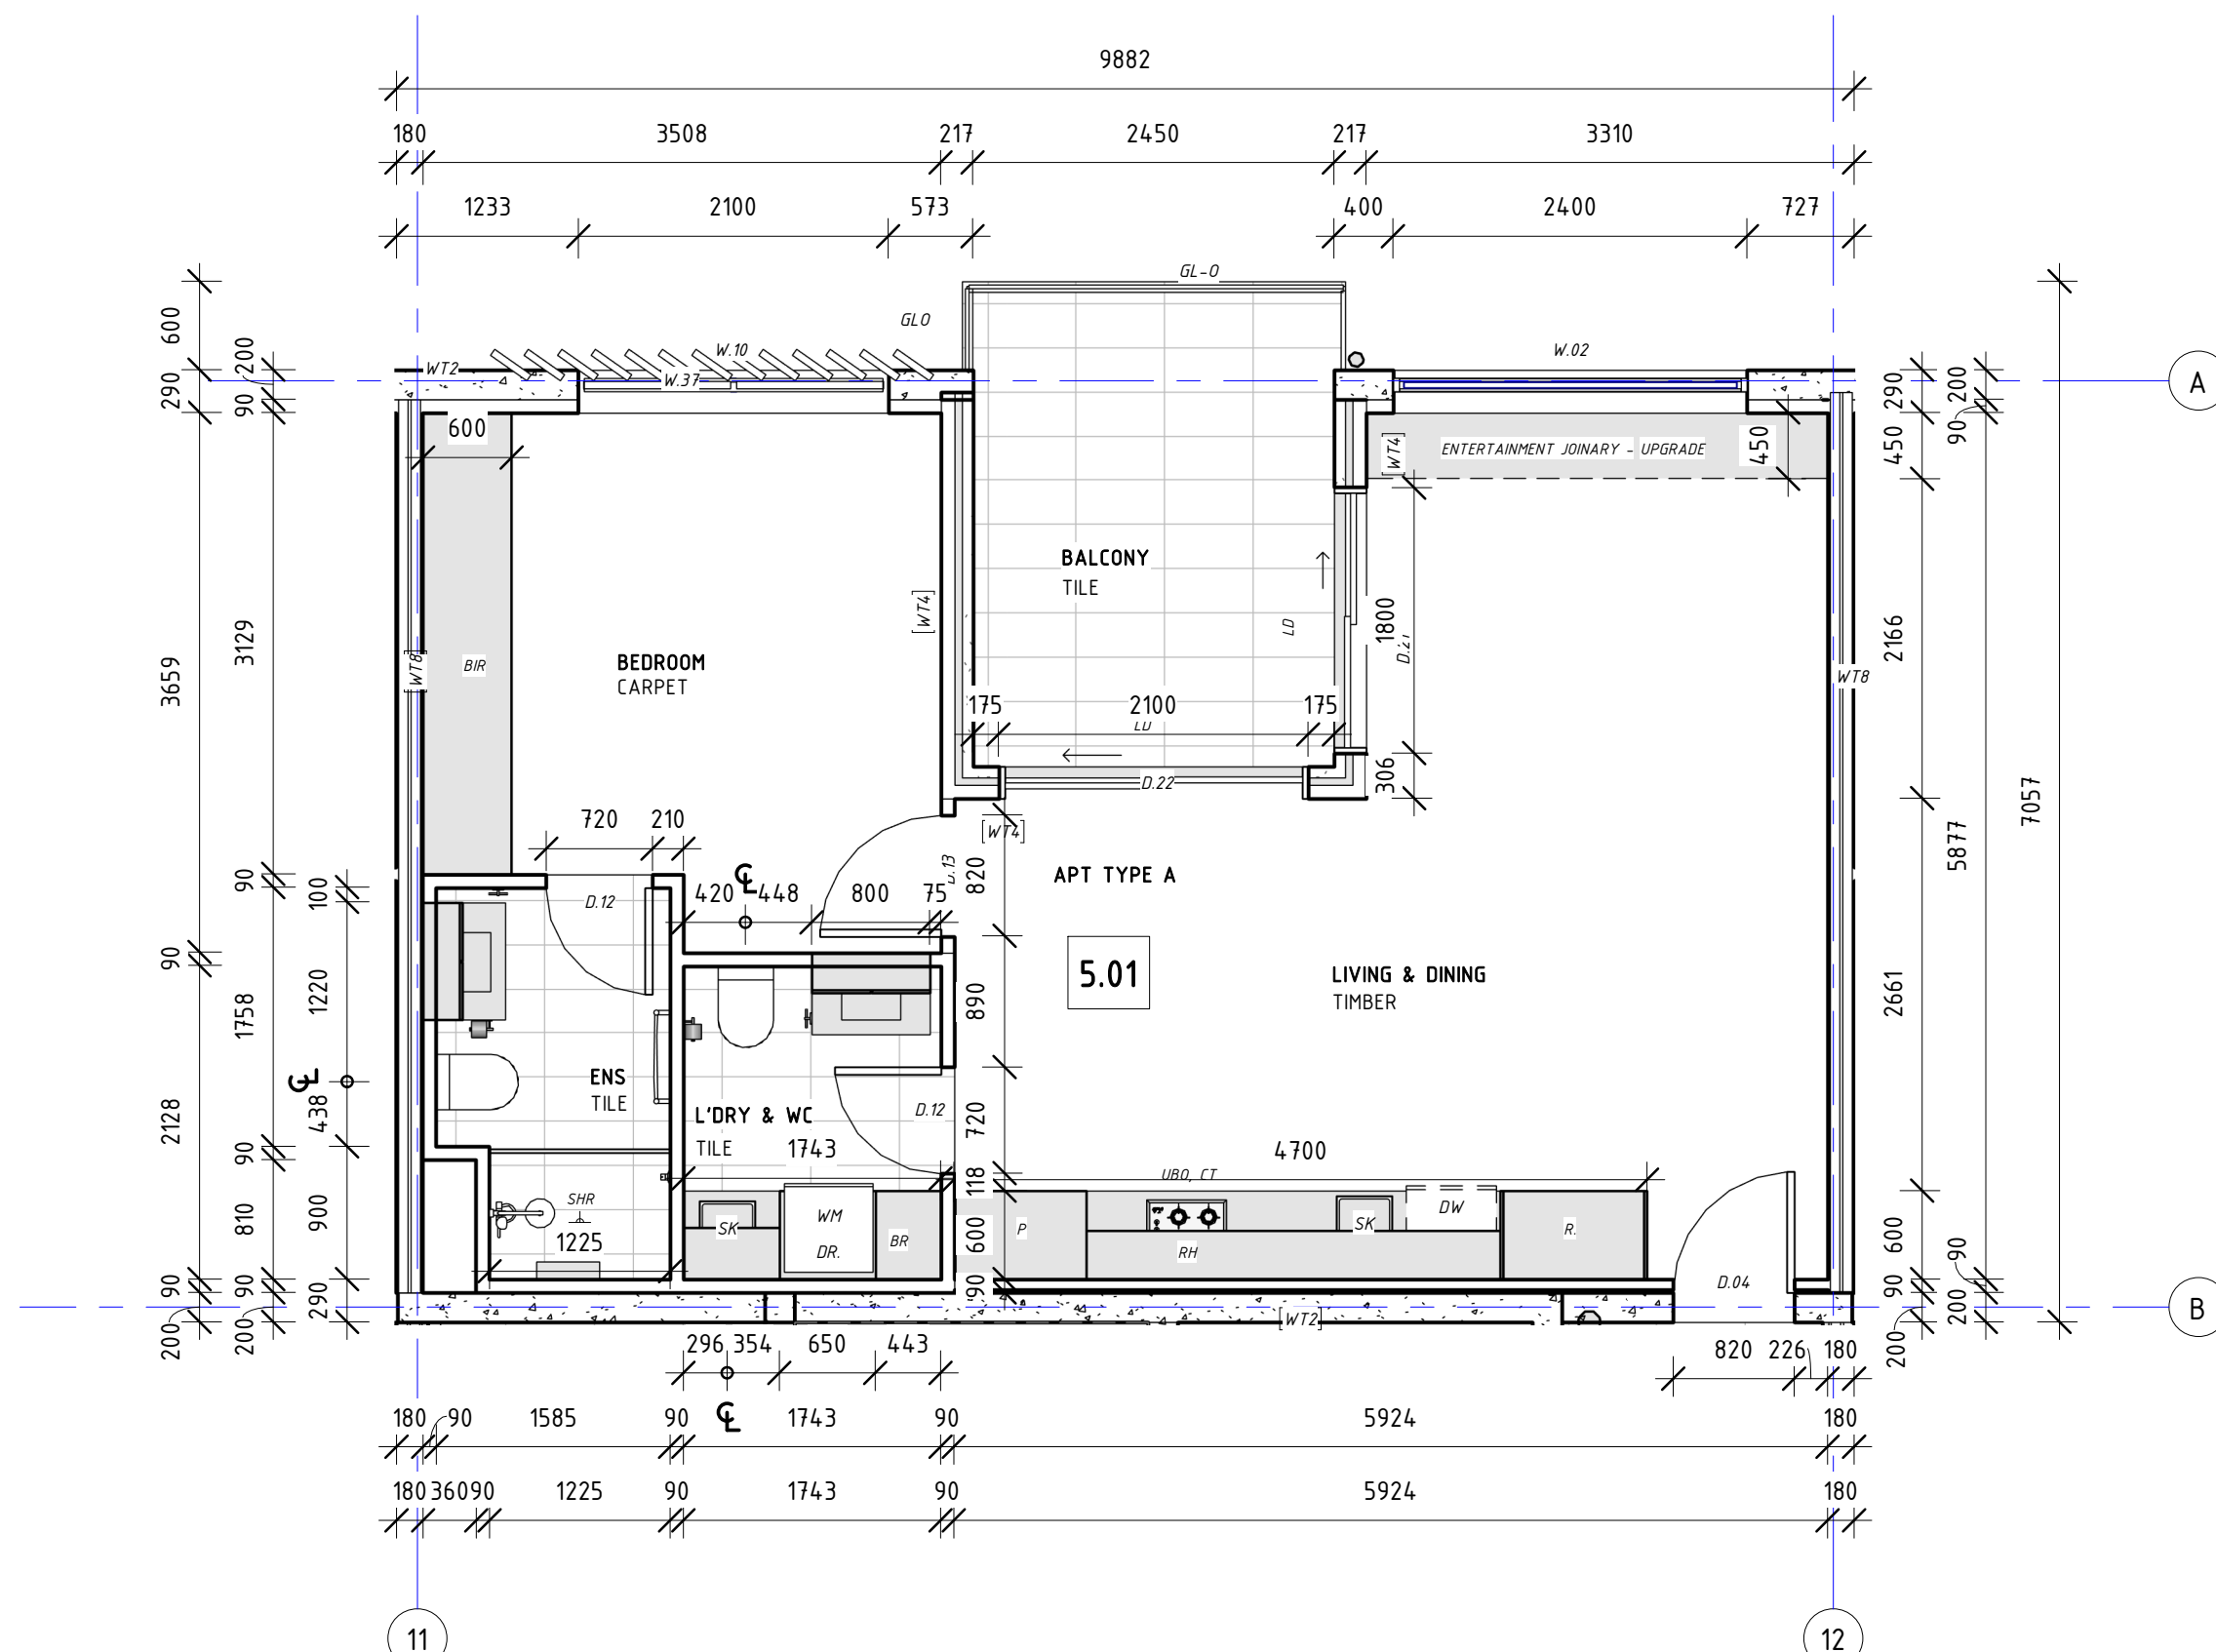

APT 301 TYPE A	
TOTAL INTERNAL AREA	56m ²
TOTAL BALCONY AREA	8m ²
TOTAL AREA	64m ²
FLOOR SCHEDULE	
BATHS & LDRY	7.7m ²
KITCHEN, LIVING, HALL	27.5m ²
BEDROOMS	11.9m ²
BALCONY	16m ²

APT 401 TYPE A	
TOTAL INTERNAL AREA	56m ²
TOTAL BALCONY AREA	8m ²
TOTAL AREA	64m ²
FLOOR SCHEDULE	
BATHS & LDRY	7.7m ²
KITCHEN, LIVING, HALL	27.5m ²
BEDROOMS	11.9m ²
BALCONY	16m ²

REVISIONS		
ISSUE #	DATE	DESCRIPTION
B	14/05/2019	REVISED SET BASED ON BRC RFI PCS9515
M	09/03/2020	VARIOUS AS CLOUDED

PROJECT ADDRESS
248 UNLEY ROAD HYDE PARK

HYDE PARK PLACE - STAGE A

CLIENT
HYDE PARK PLACE PTY LTD

CITIFY bfc

SHEET
APT TYPE A - 301, 401, 501

WD.A.709

AUTHOR
EB,
GB

REVISION DESCRIPTION
VARIOUS AS CLOUDED

REV #
M

ISSUE DATE
08/05/2020

FOR CONSTRUCTION

GEMMA | LEA
DESIGN STUDIO

www.gemmalia.com.au
gemma@gemmalia.com.au
ABN: 55 882 991 838