



APT TYPE J  
APARTMENT 307

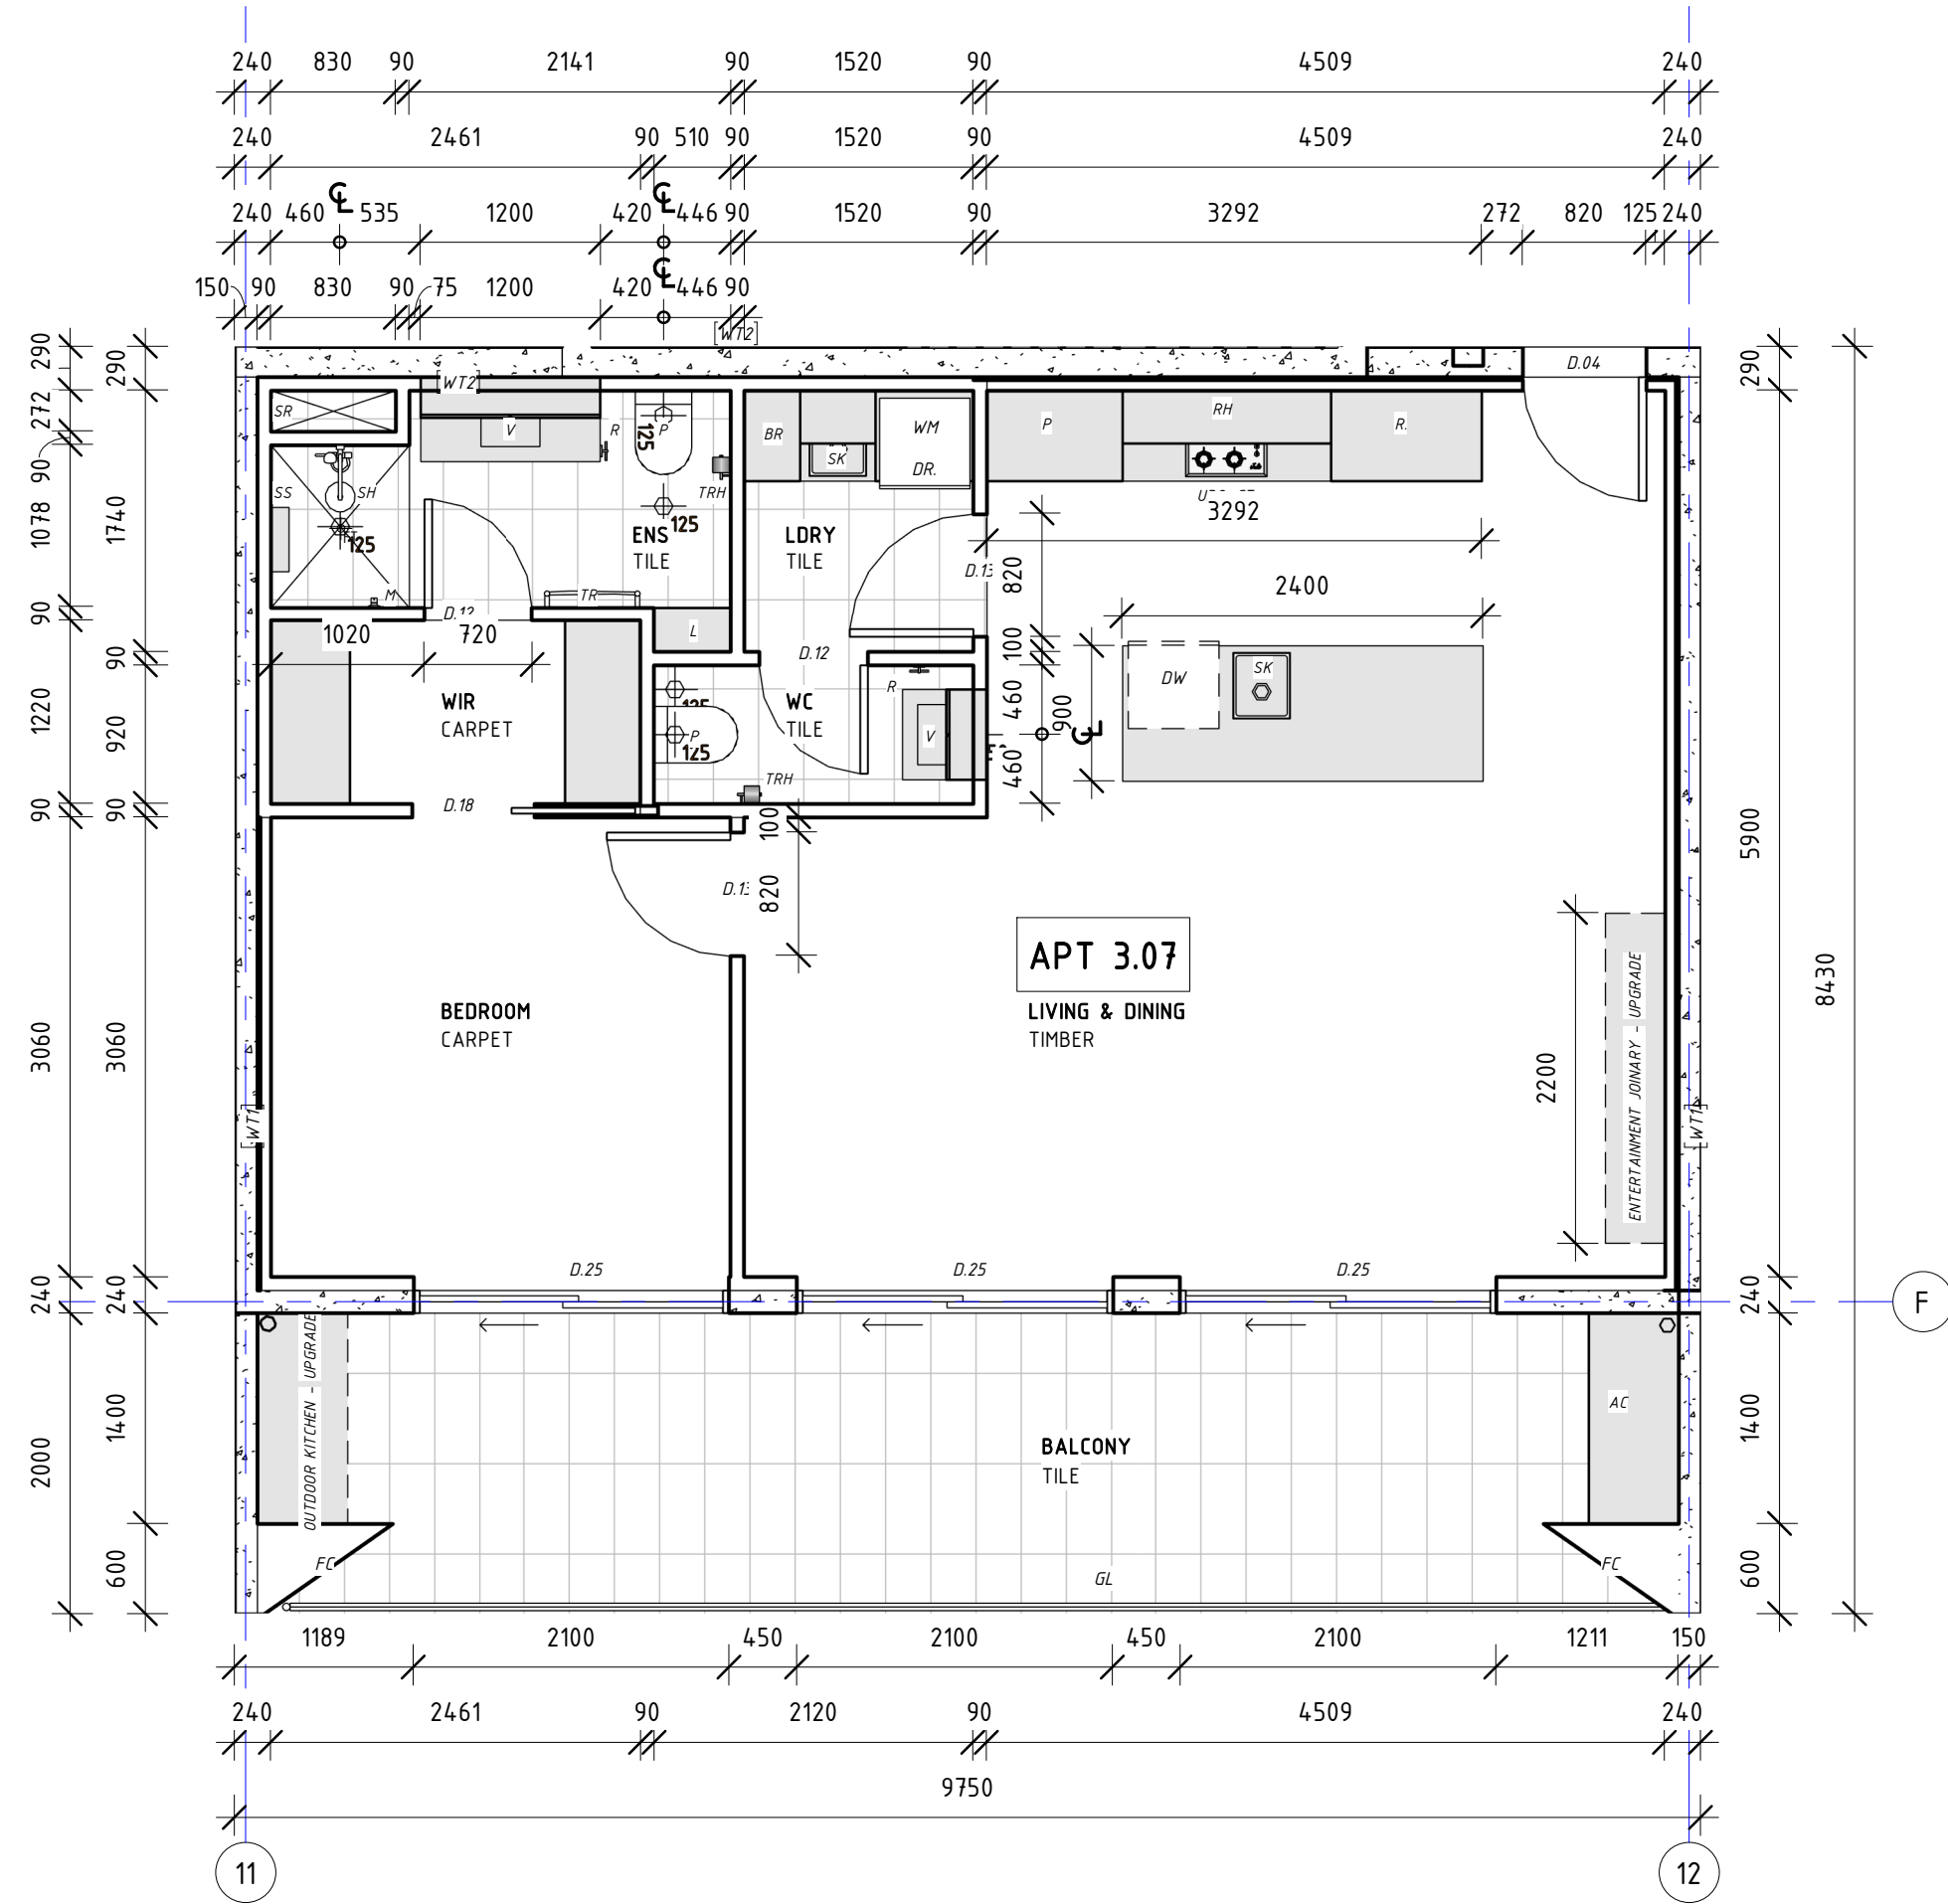

<b>APT 307 TYPE J</b>	
TOTAL INTERNAL AREA	54.6m <sup>2</sup>
TOTAL BALCONY AREA	18.7m <sup>2</sup>
<b>TOTAL AREA</b>	<b>73.3m<sup>2</sup></b>

<u>FLOOR SCHEDULE</u>	
BATHS & LDRY	10.8m <sup>2</sup>
KITCHEN, LIVING, HALL	31.8m <sup>2</sup>
BEDROOMS	9.3m <sup>2</sup>
BALCONY	18.7m <sup>2</sup>


APT TYPE J  
APARTMENT 407

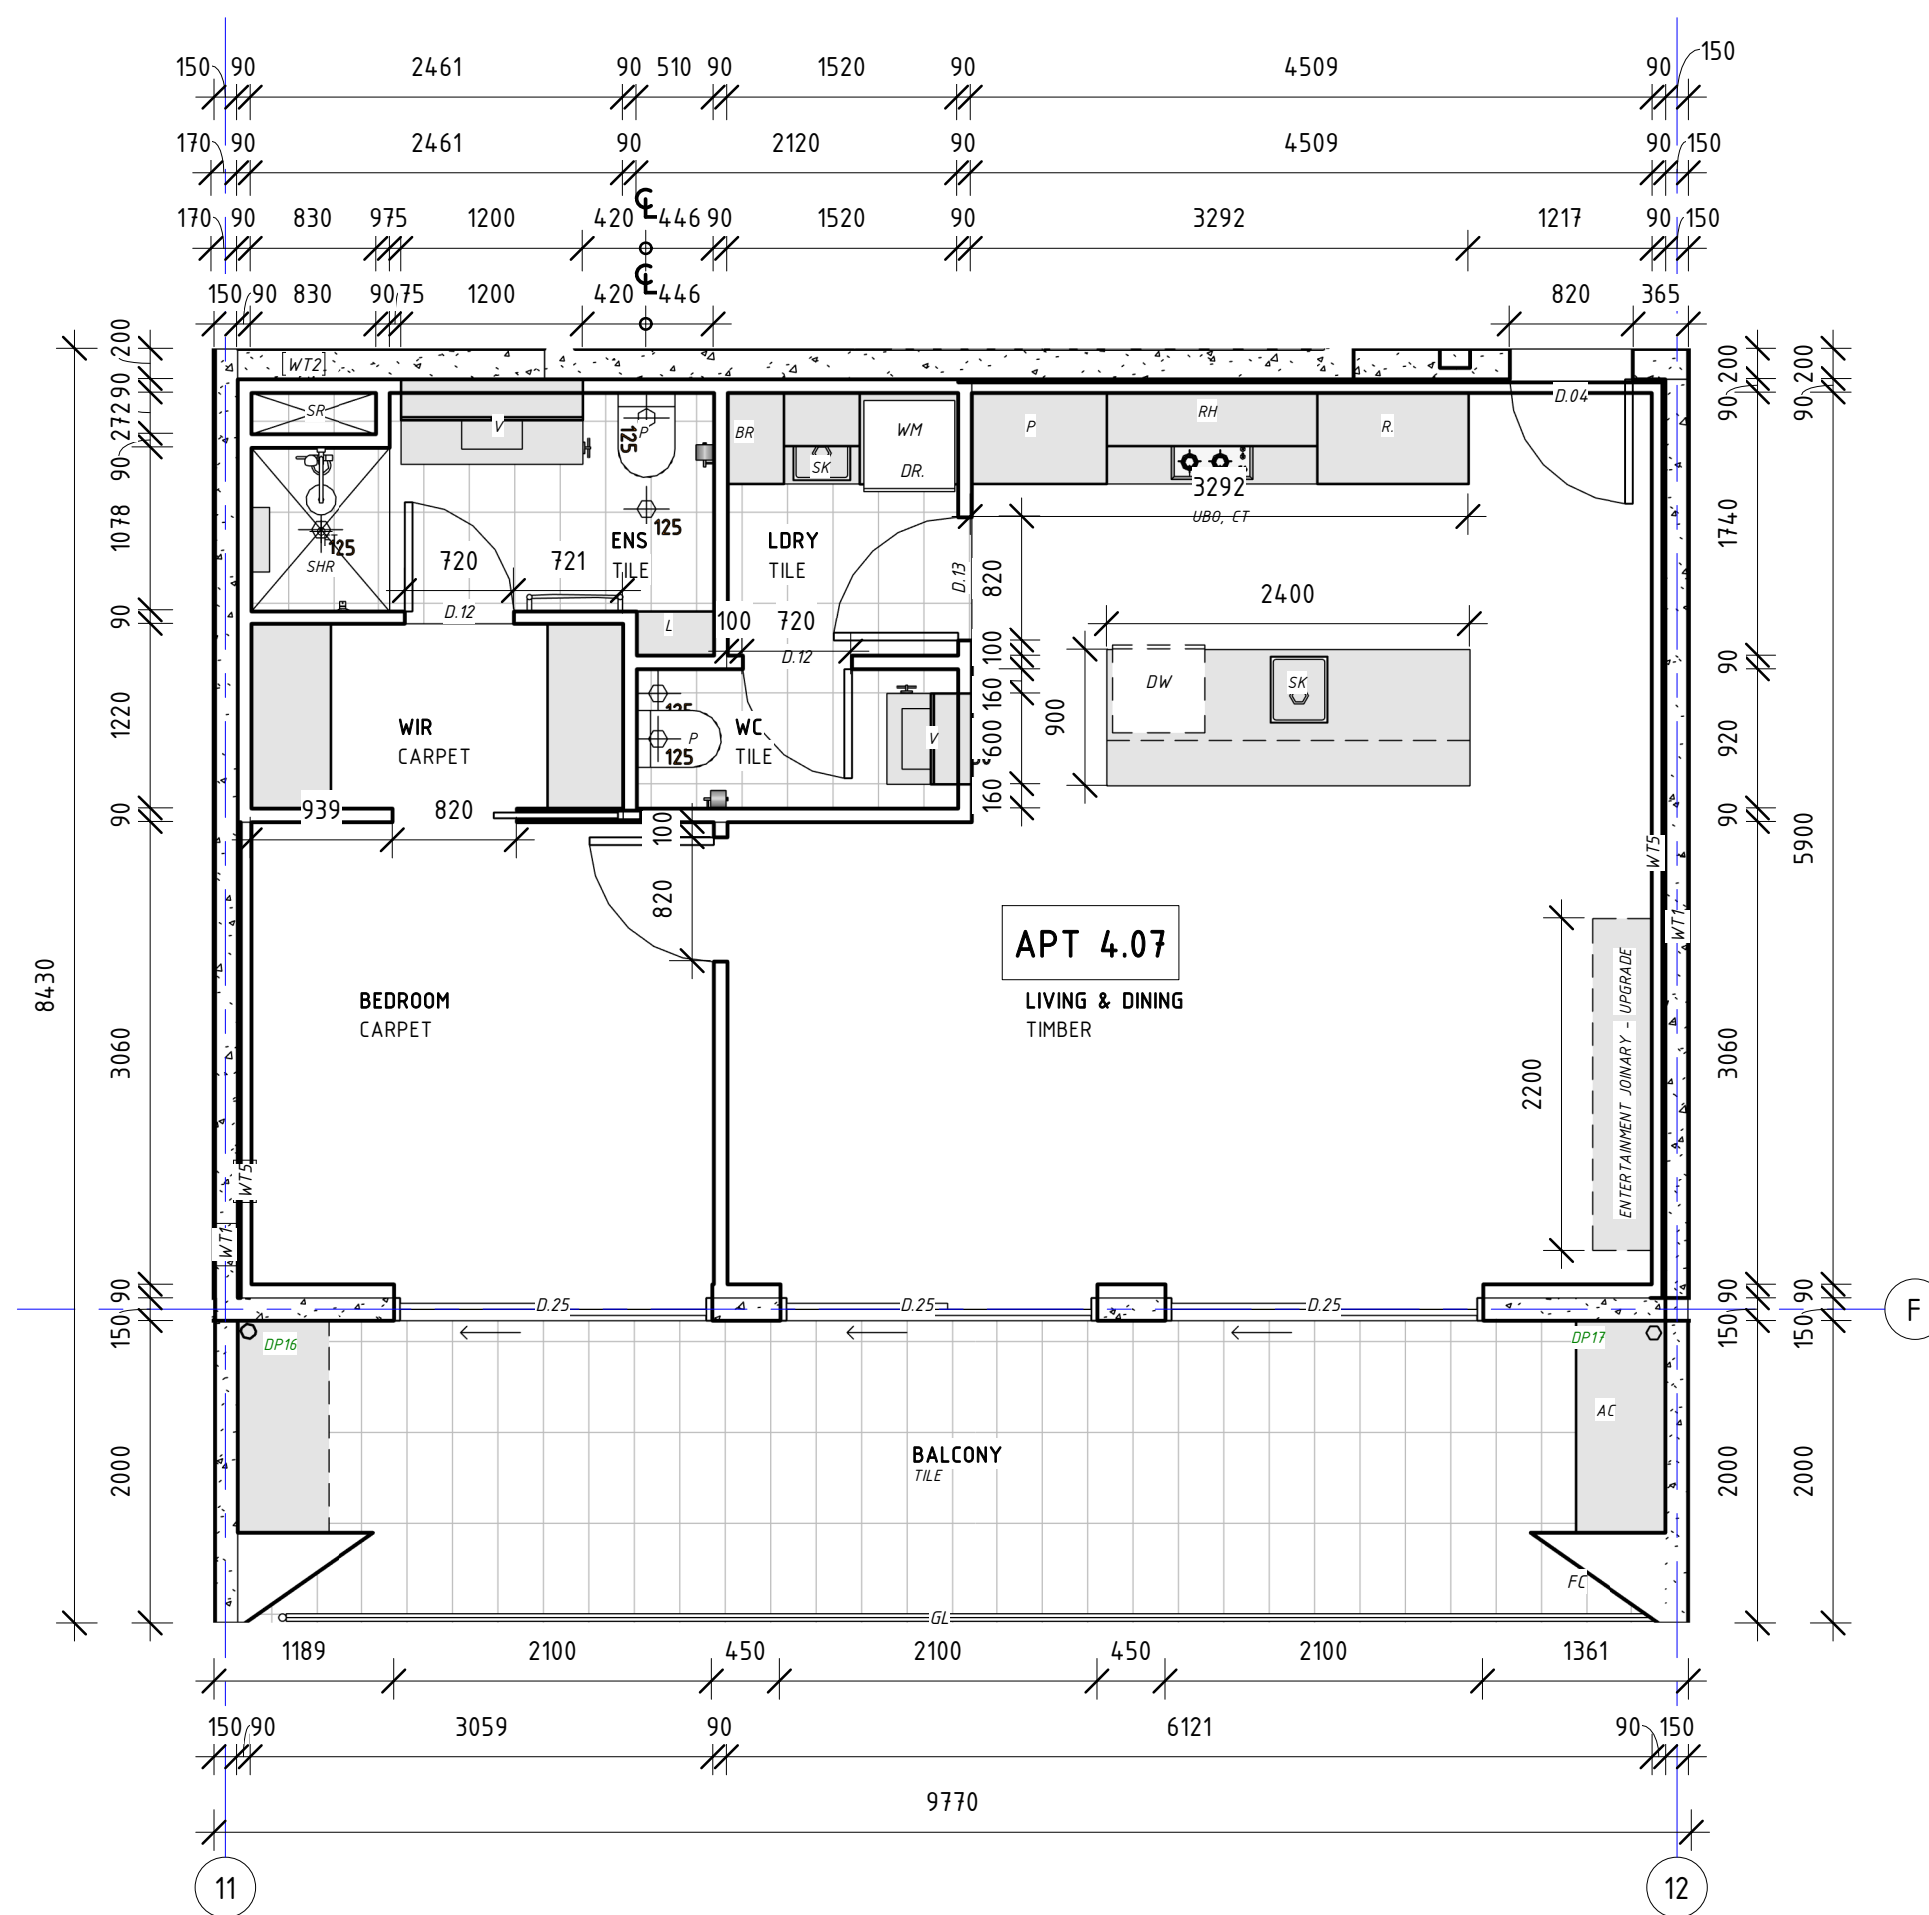

<b>APT 407 TYPE J</b>	
TOTAL INTERNAL AREA	54.6m <sup>2</sup>
TOTAL BALCONY AREA	18.7m <sup>2</sup>
<b>TOTAL AREA</b>	<b>73.3m<sup>2</sup></b>

<b><u>FLOOR SCHEDULE</u></b>	
BATHS & LDRY	10.8m <sup>2</sup>
KITCHEN, LIVING, HALL	31.8m <sup>2</sup>
BEDROOMS	9.3m <sup>2</sup>
BALCONY	18.7m <sup>2</sup>

APT TYPE J  
APARTMENT 507

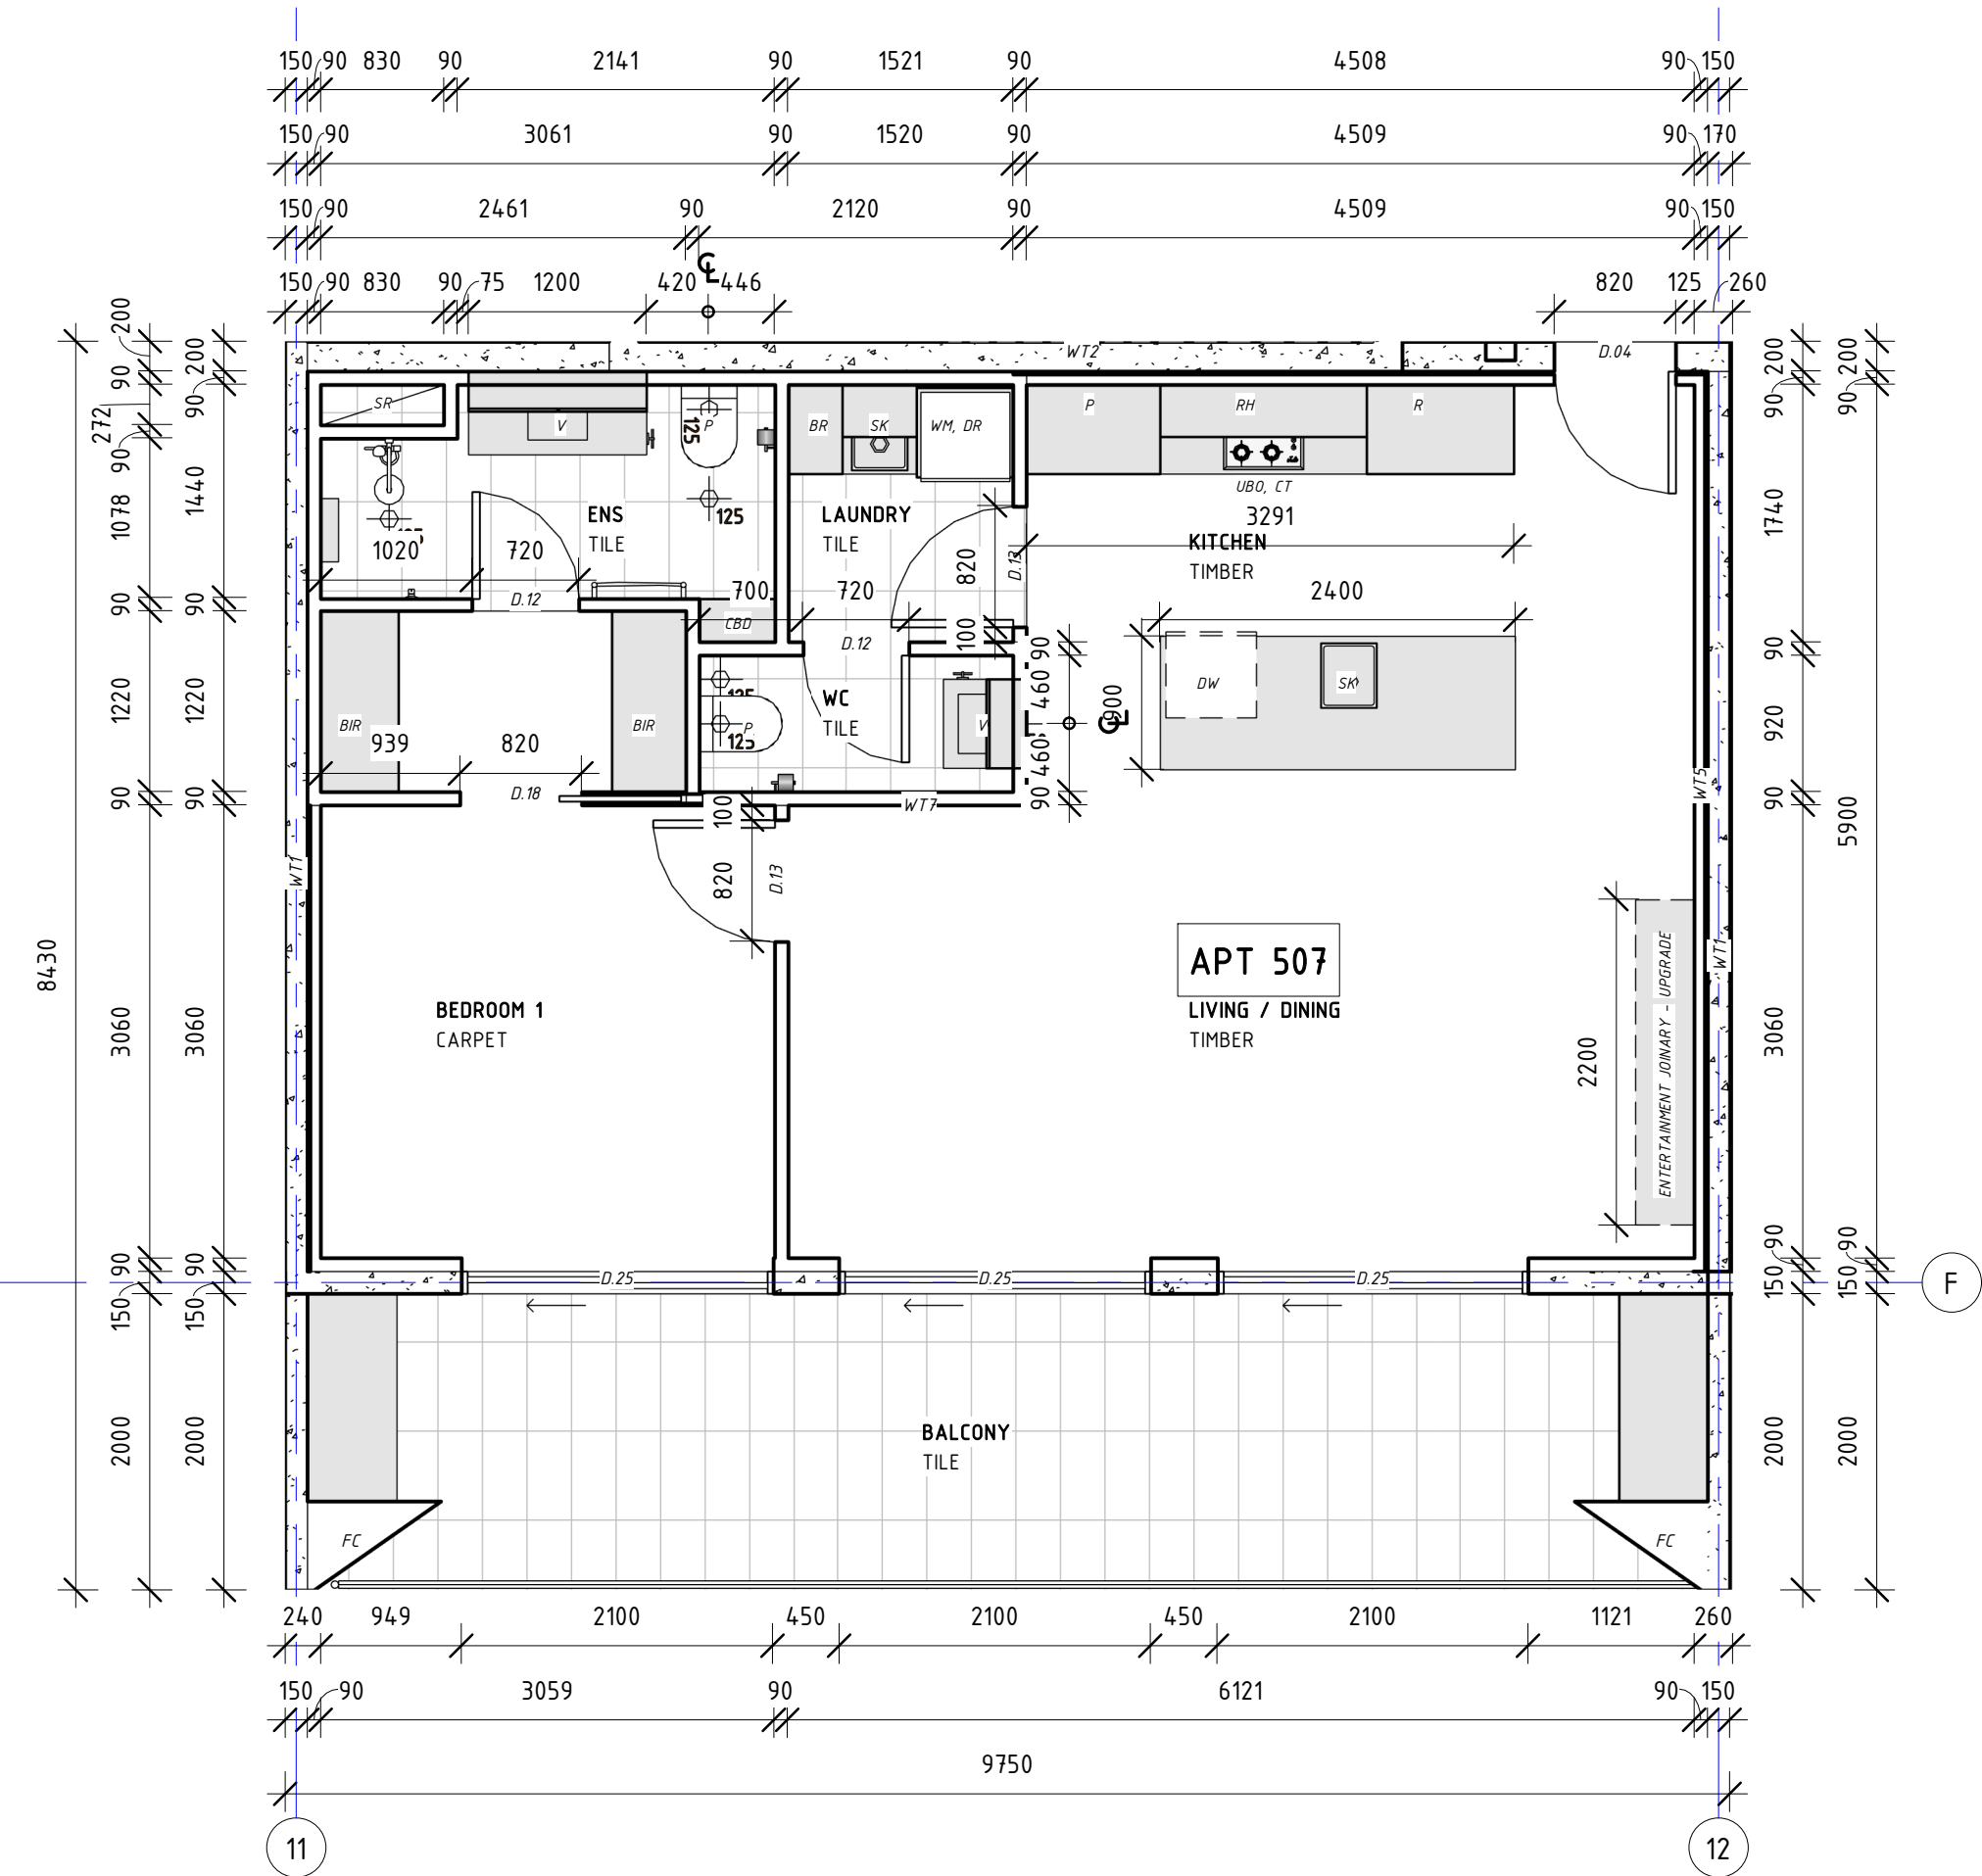

<b>APT 507 TYPE J</b>	
TOTAL INTERNAL AREA	54.6m <sup>2</sup>
TOTAL BALCONY AREA	18.7m <sup>2</sup>
<b>TOTAL AREA</b>	<b>73.3m<sup>2</sup></b>

<u>FLOOR SCHEDULE</u>	
BATHS & LDY	10.8m <sup>2</sup>
KITCHEN, LIVING, HALL	31.8m <sup>2</sup>
BEDROOMS	9.3m <sup>2</sup>
BALCONY	18.7m <sup>2</sup>

[illegible]

PROJECT ADDRESS  
248 UNLEY ROAD HYDE PARK  
HYDE PARK PLACE – STAGE A

CLIENT  
HYDE PARK PLACE PTY LTD

CITIFY



SHEET

APT TYPE J - 307, 407, 507

WD.A.710

AUTHOR	REV #
EB, GB	M
REVISION DESCRIPTION	
VARIOUS AS CLOUDED	

ISSUE DATE  
08/05/2020

FOR CONSTRUCTION

GEMMA | LEA

www.gemmalea.com.au  
gemma@gemmalea.com.au  
ADN 39 862 991 638

DESIGN STUDIO