



APT TYPE B  
APARTMENT 312

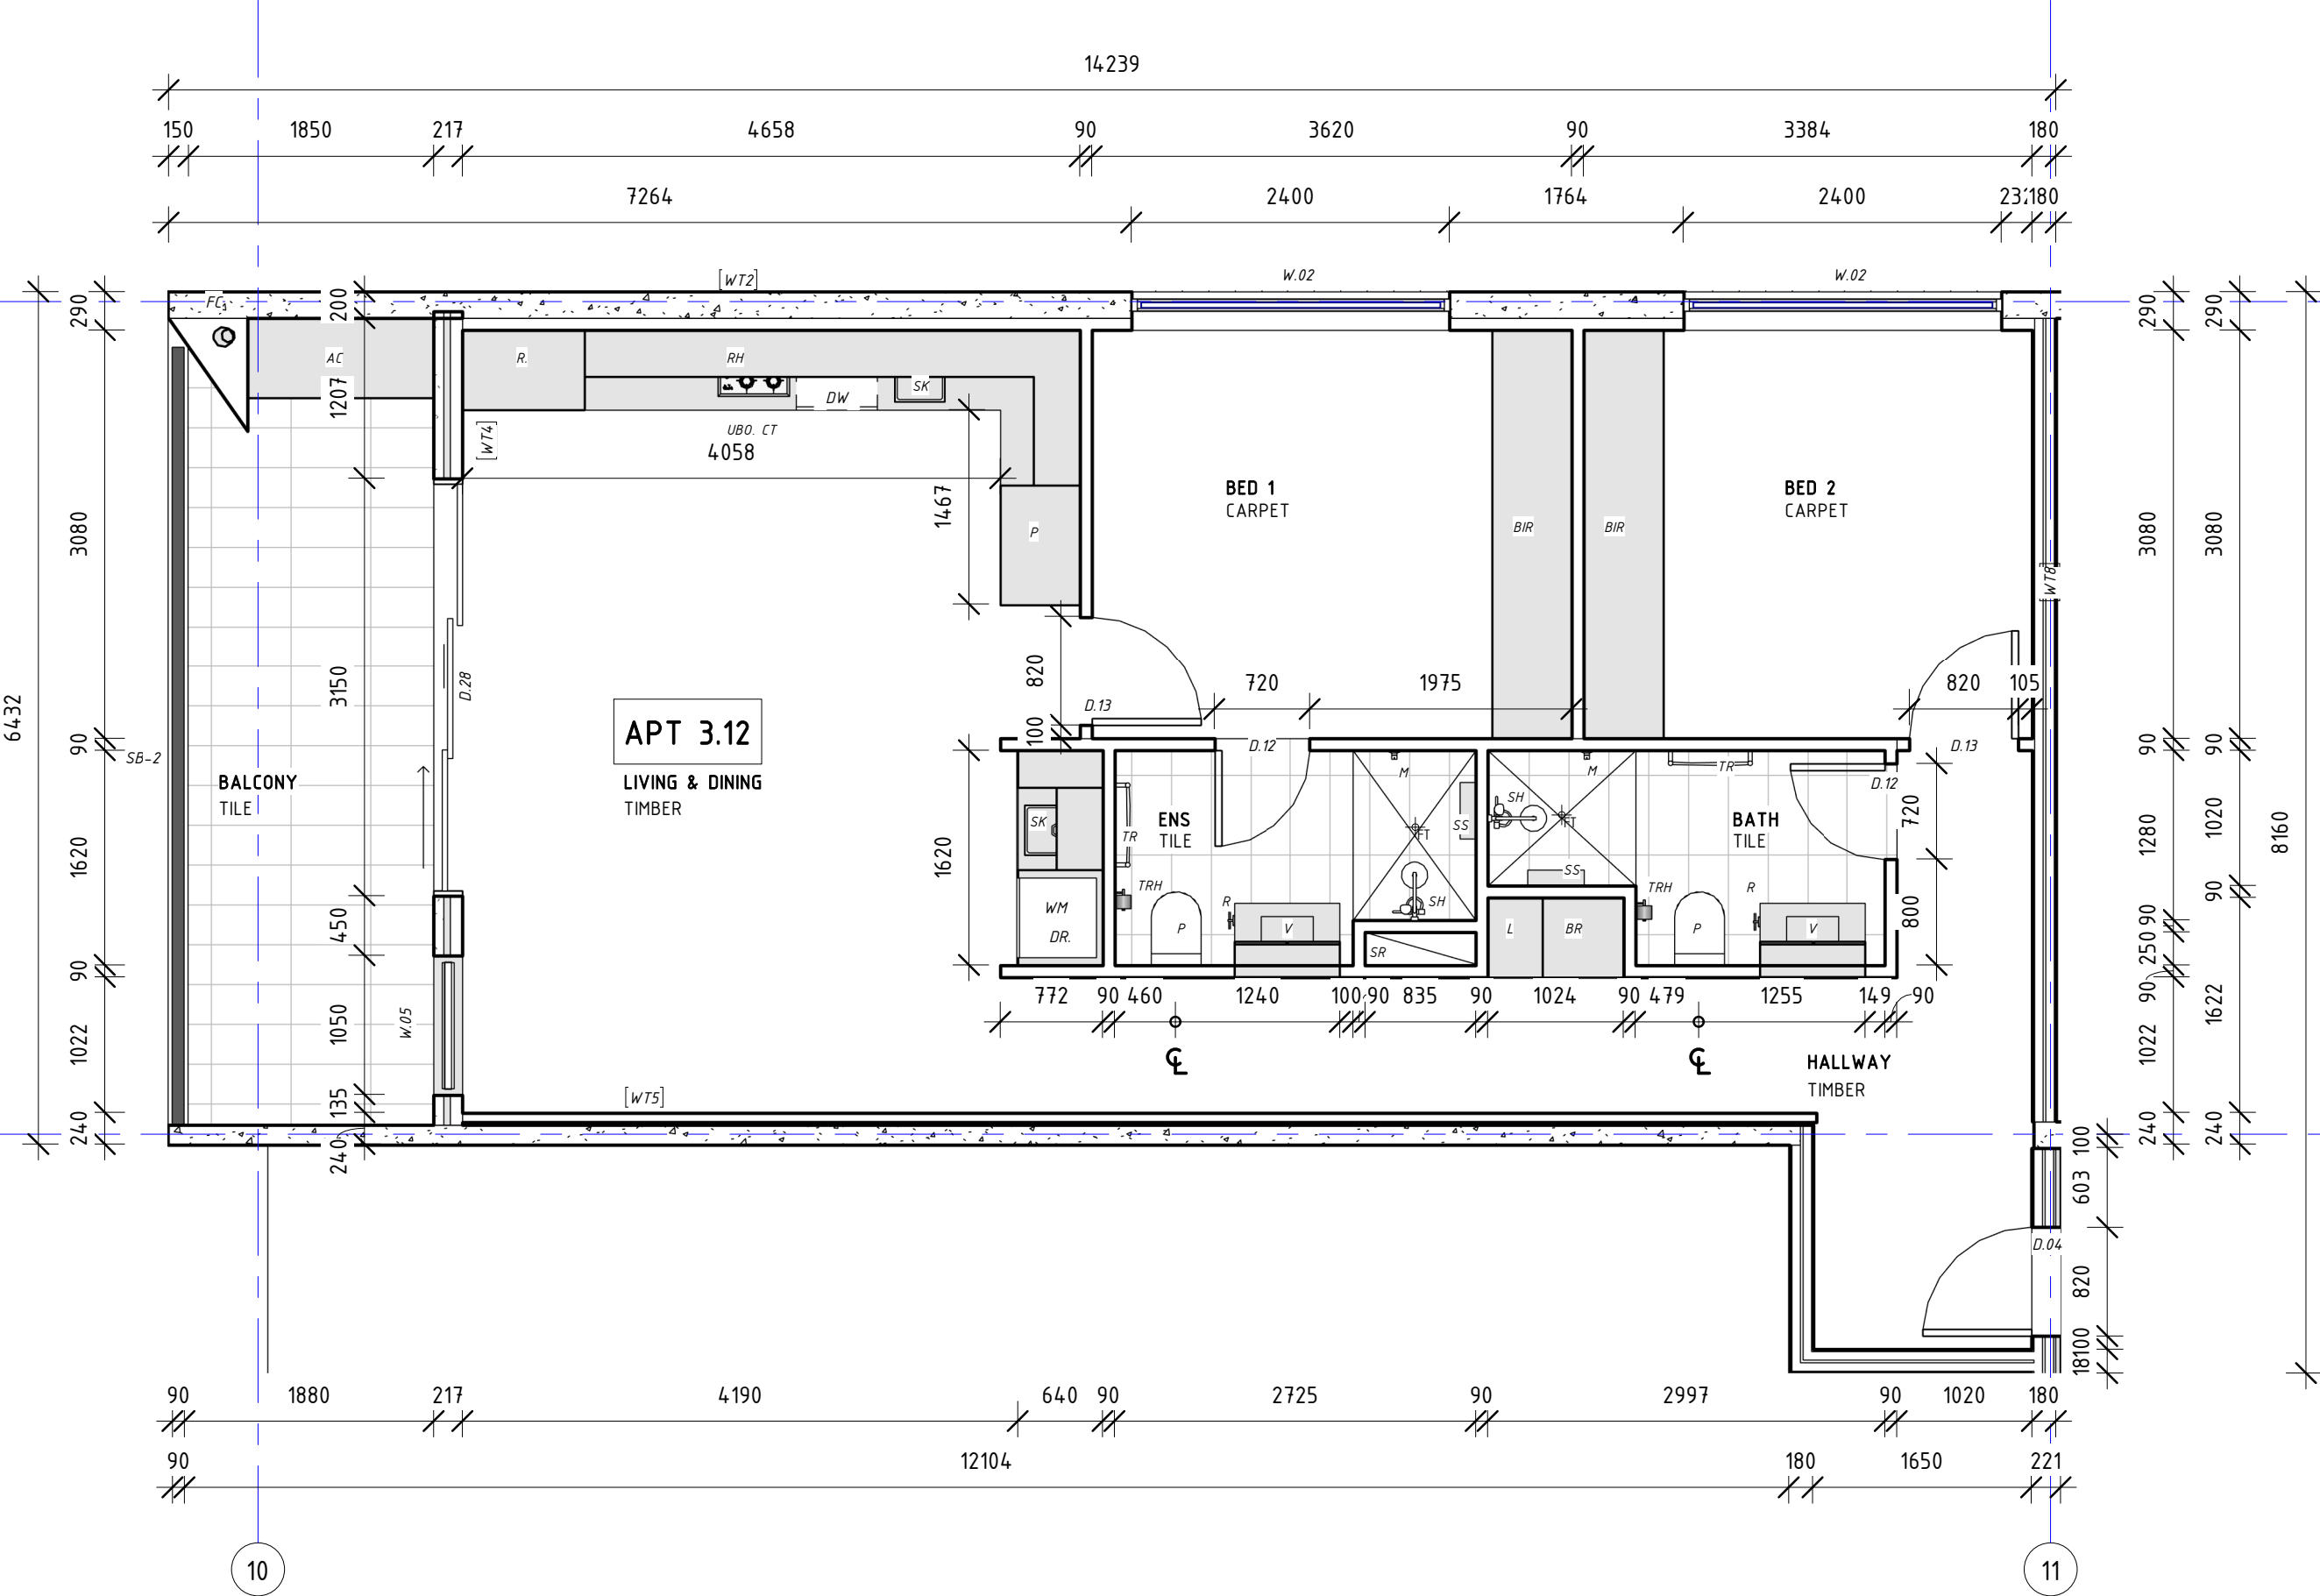

APT 312 TYPE B	
TOTAL INTERNAL AREA	73m <sup>2</sup>
TOTAL BALCONY AREA	12m <sup>2</sup>
TOTAL AREA	91m <sup>2</sup>
FLOOR SCHEDULE	
BATHS & LDry	10m <sup>2</sup>
KITCHEN, LIVING, HALL	38.5m <sup>2</sup>
BEDROOMS	22m <sup>2</sup>
BALCONY	10m <sup>2</sup>

APT TYPE B  
APARTMENT 302

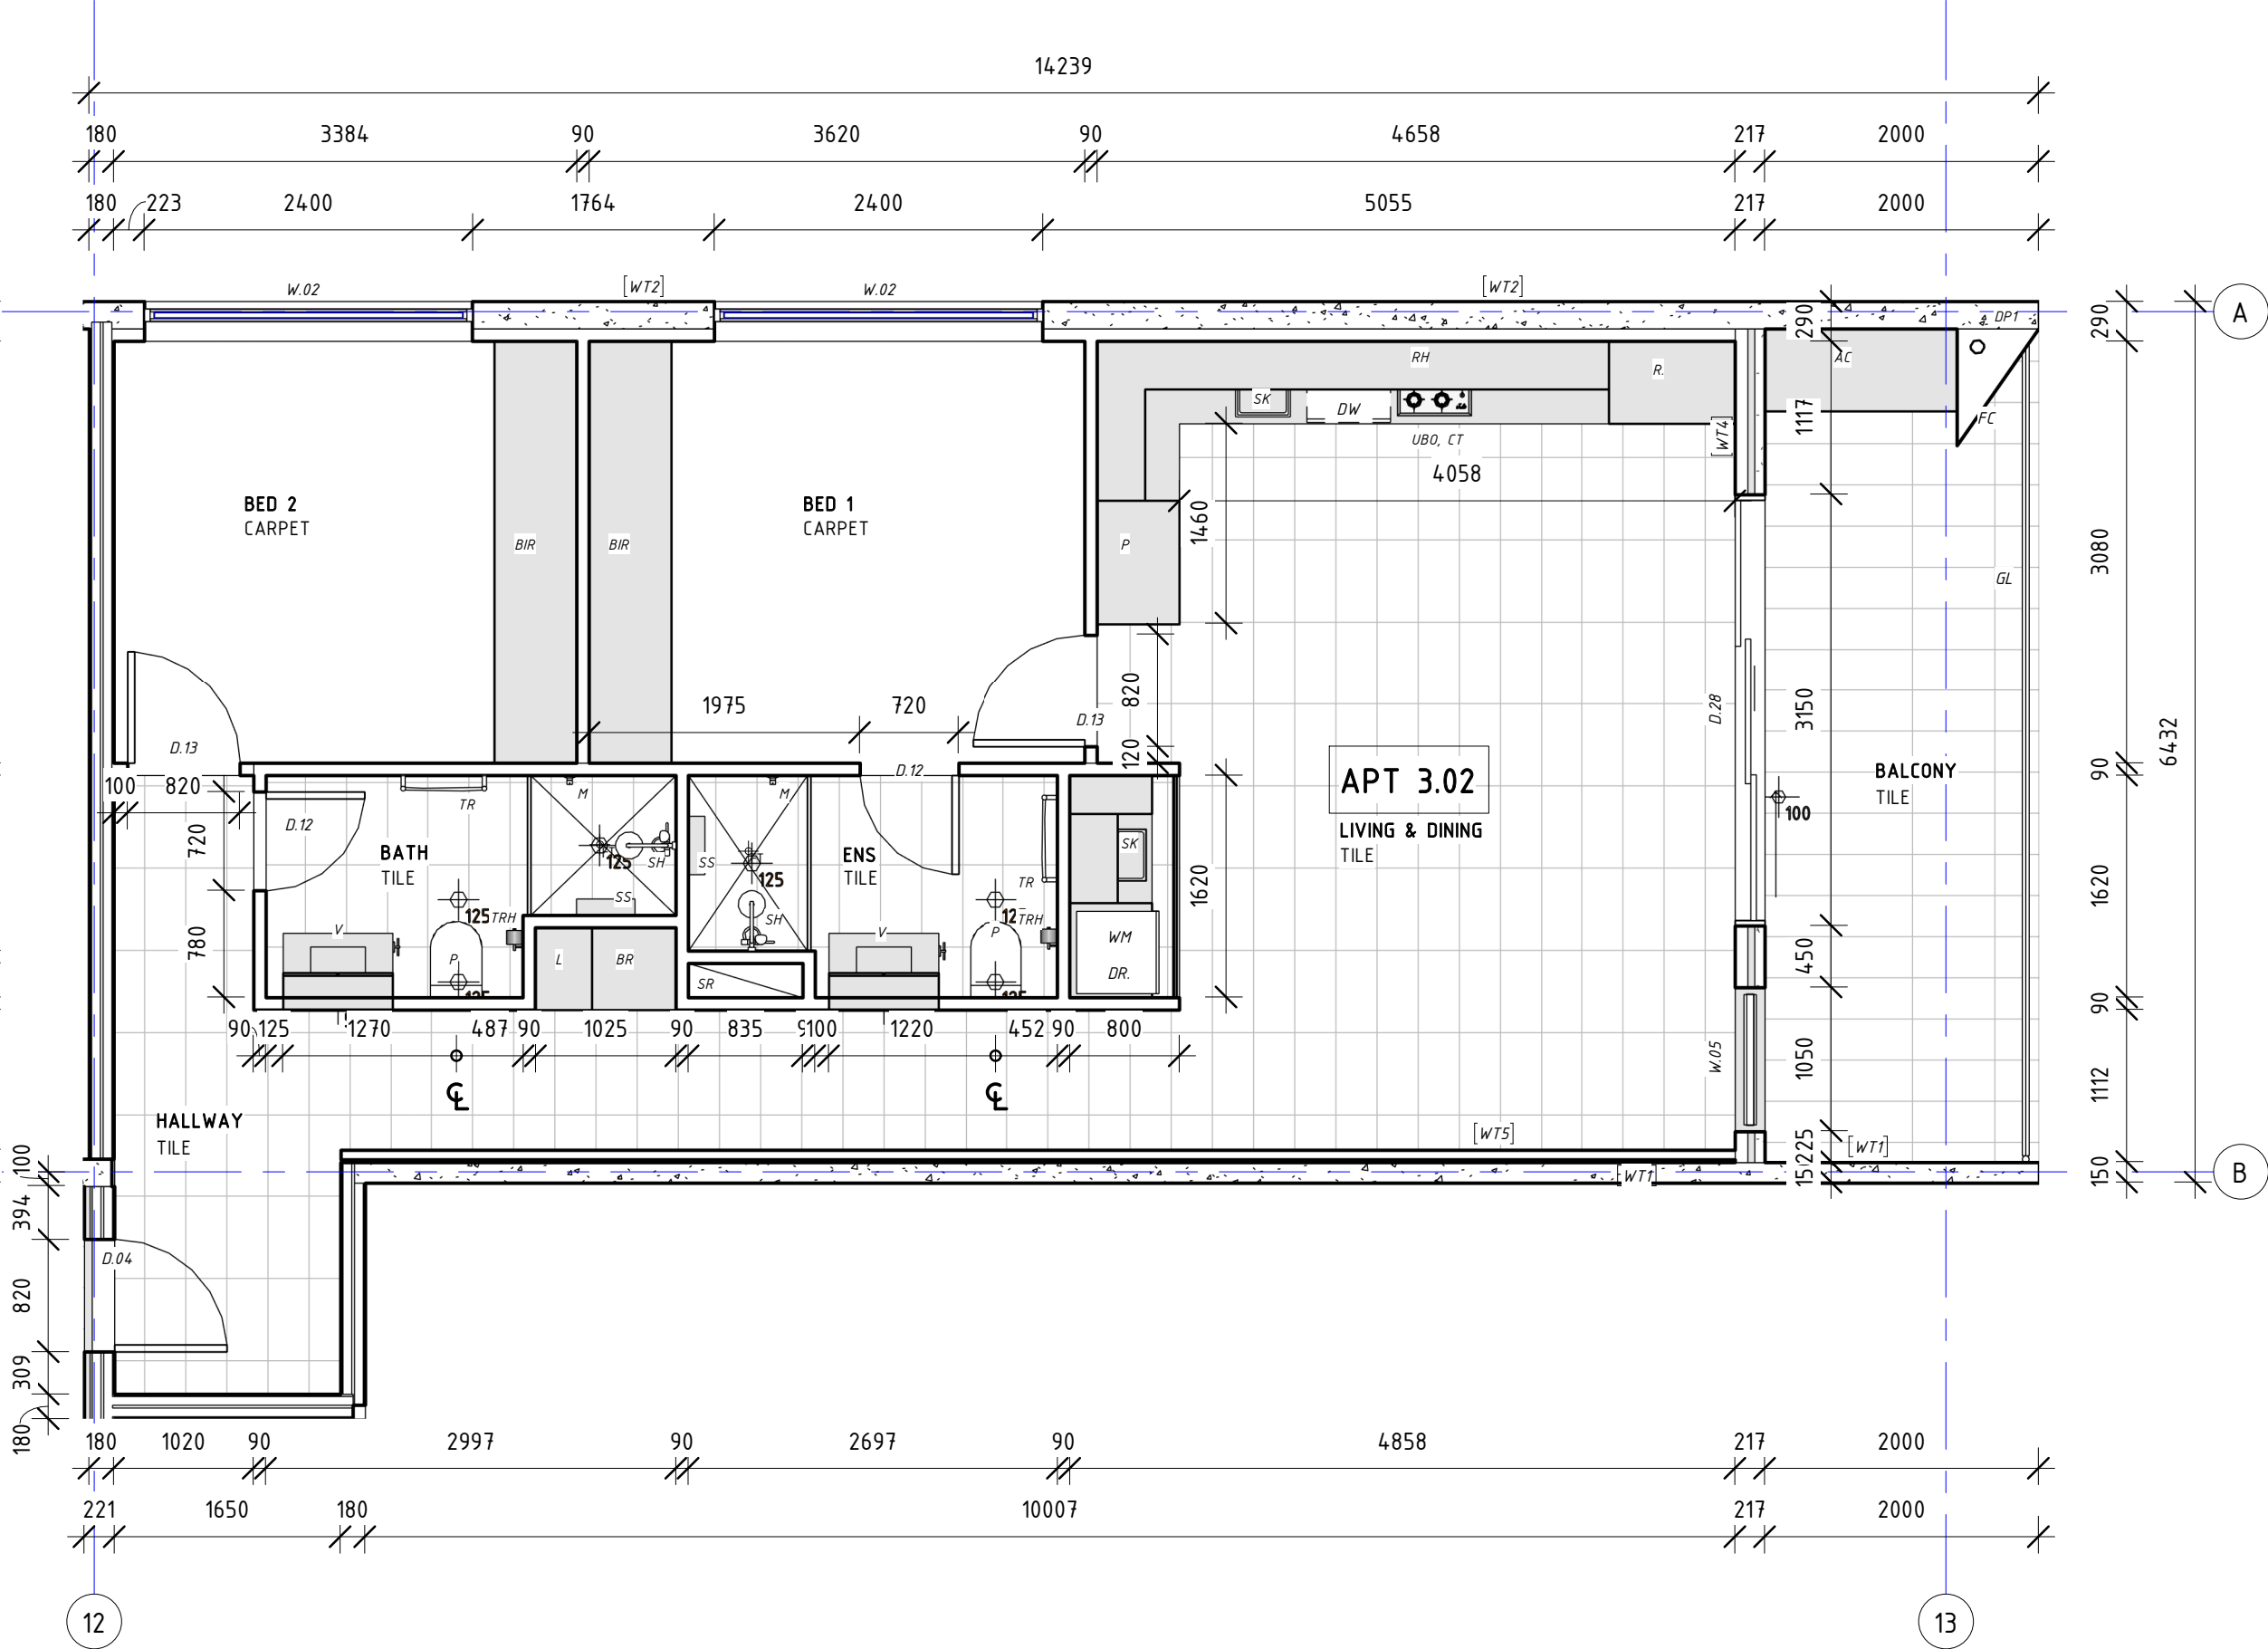

APT 302 TYPE B	
TOTAL INTERNAL AREA	73m <sup>2</sup>
TOTAL BALCONY AREA	12m <sup>2</sup>
TOTAL AREA	91m <sup>2</sup>
FLOOR SCHEDULE	
BATHS & LDry	10m <sup>2</sup>
KITCHEN, LIVING, HALL	38.5m <sup>2</sup>
BEDROOMS	22m <sup>2</sup>
BALCONY	10m <sup>2</sup>


This drawing shows design information and is intended for construction purposes only. It is not to be used for any other purpose without the written consent of the designer. The designer is not responsible for any errors or omissions in this drawing or for any consequences arising from its use.

REVISIONS		
ISSUE #	DATE	DESCRIPTION
A	25/03/2019	FOR BRC APPROVAL
B	14/05/2019	REVISED SET BASED ON BRC RFI PC59515
M	09/03/2020	VARIOUS AS CLOUDED

PROJECT ADDRESS  
248 UNLEY ROAD HYDE PARK  
HYDE PARK PLACE - STAGE A

CLIENT  
HYDE PARK PLACE PTY LTD

CITIFY

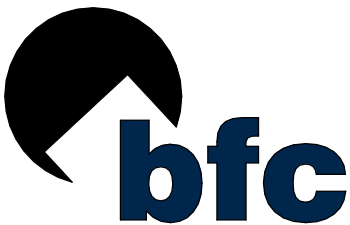

SHEET  
3RD FLOOR - APT TYPE B - 312, 302  
WD.A.711

AUTHOR  
EB,  
GB  
REVISION DESCRIPTION  
VARIOUS AS CLOUDED

REV #  
M

ISSUE DATE  
08/05/2020

FOR CONSTRUCTION



www.gemmalia.com.au  
gemma@gemmalia.com.au  
ABN: 55 882 991 838