



APT TYPE B
APARTMENT 402

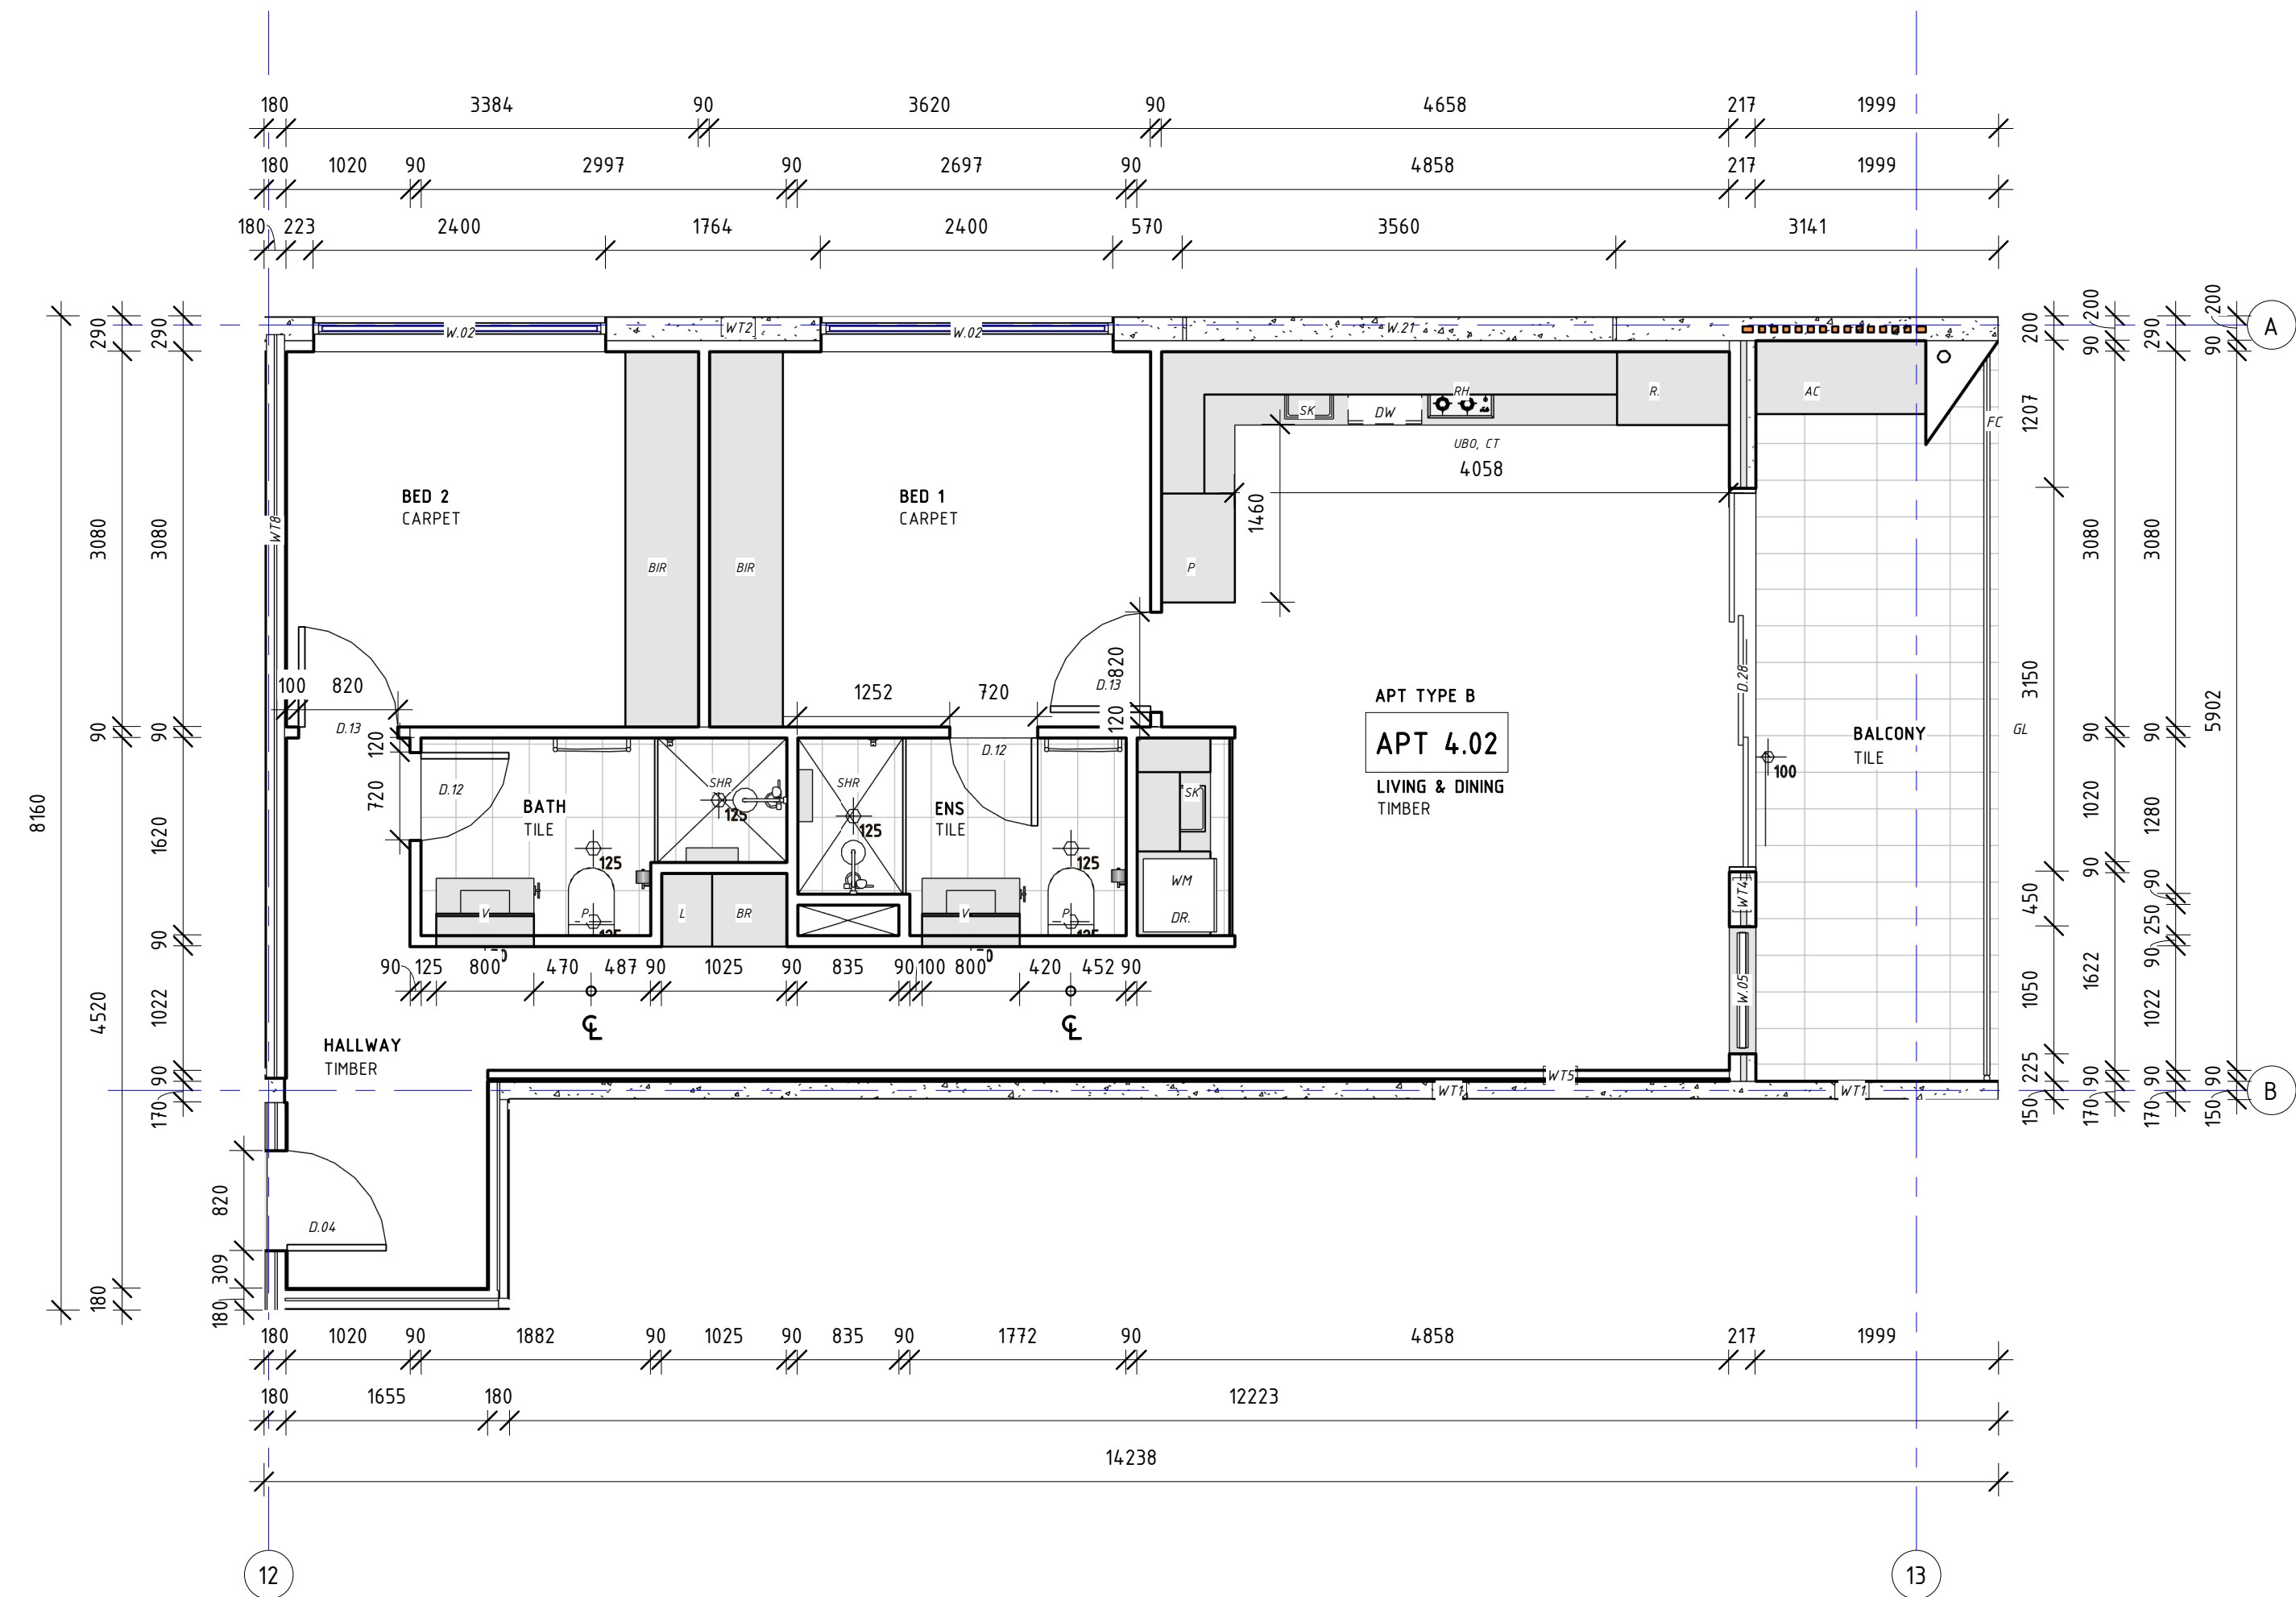

APT 402 TYPE B	
TOTAL INTERNAL AREA	73m ²
TOTAL BALCONY AREA	12m ²
TOTAL AREA	91m ²
FLOOR SCHEDULE	
BATHS & LDry	10m ²
KITCHEN, LIVING, HALL	38.5m ²
BEDROOMS	22m ²
BALCONY	10m ²

APT TYPE B
APARTMENT 412

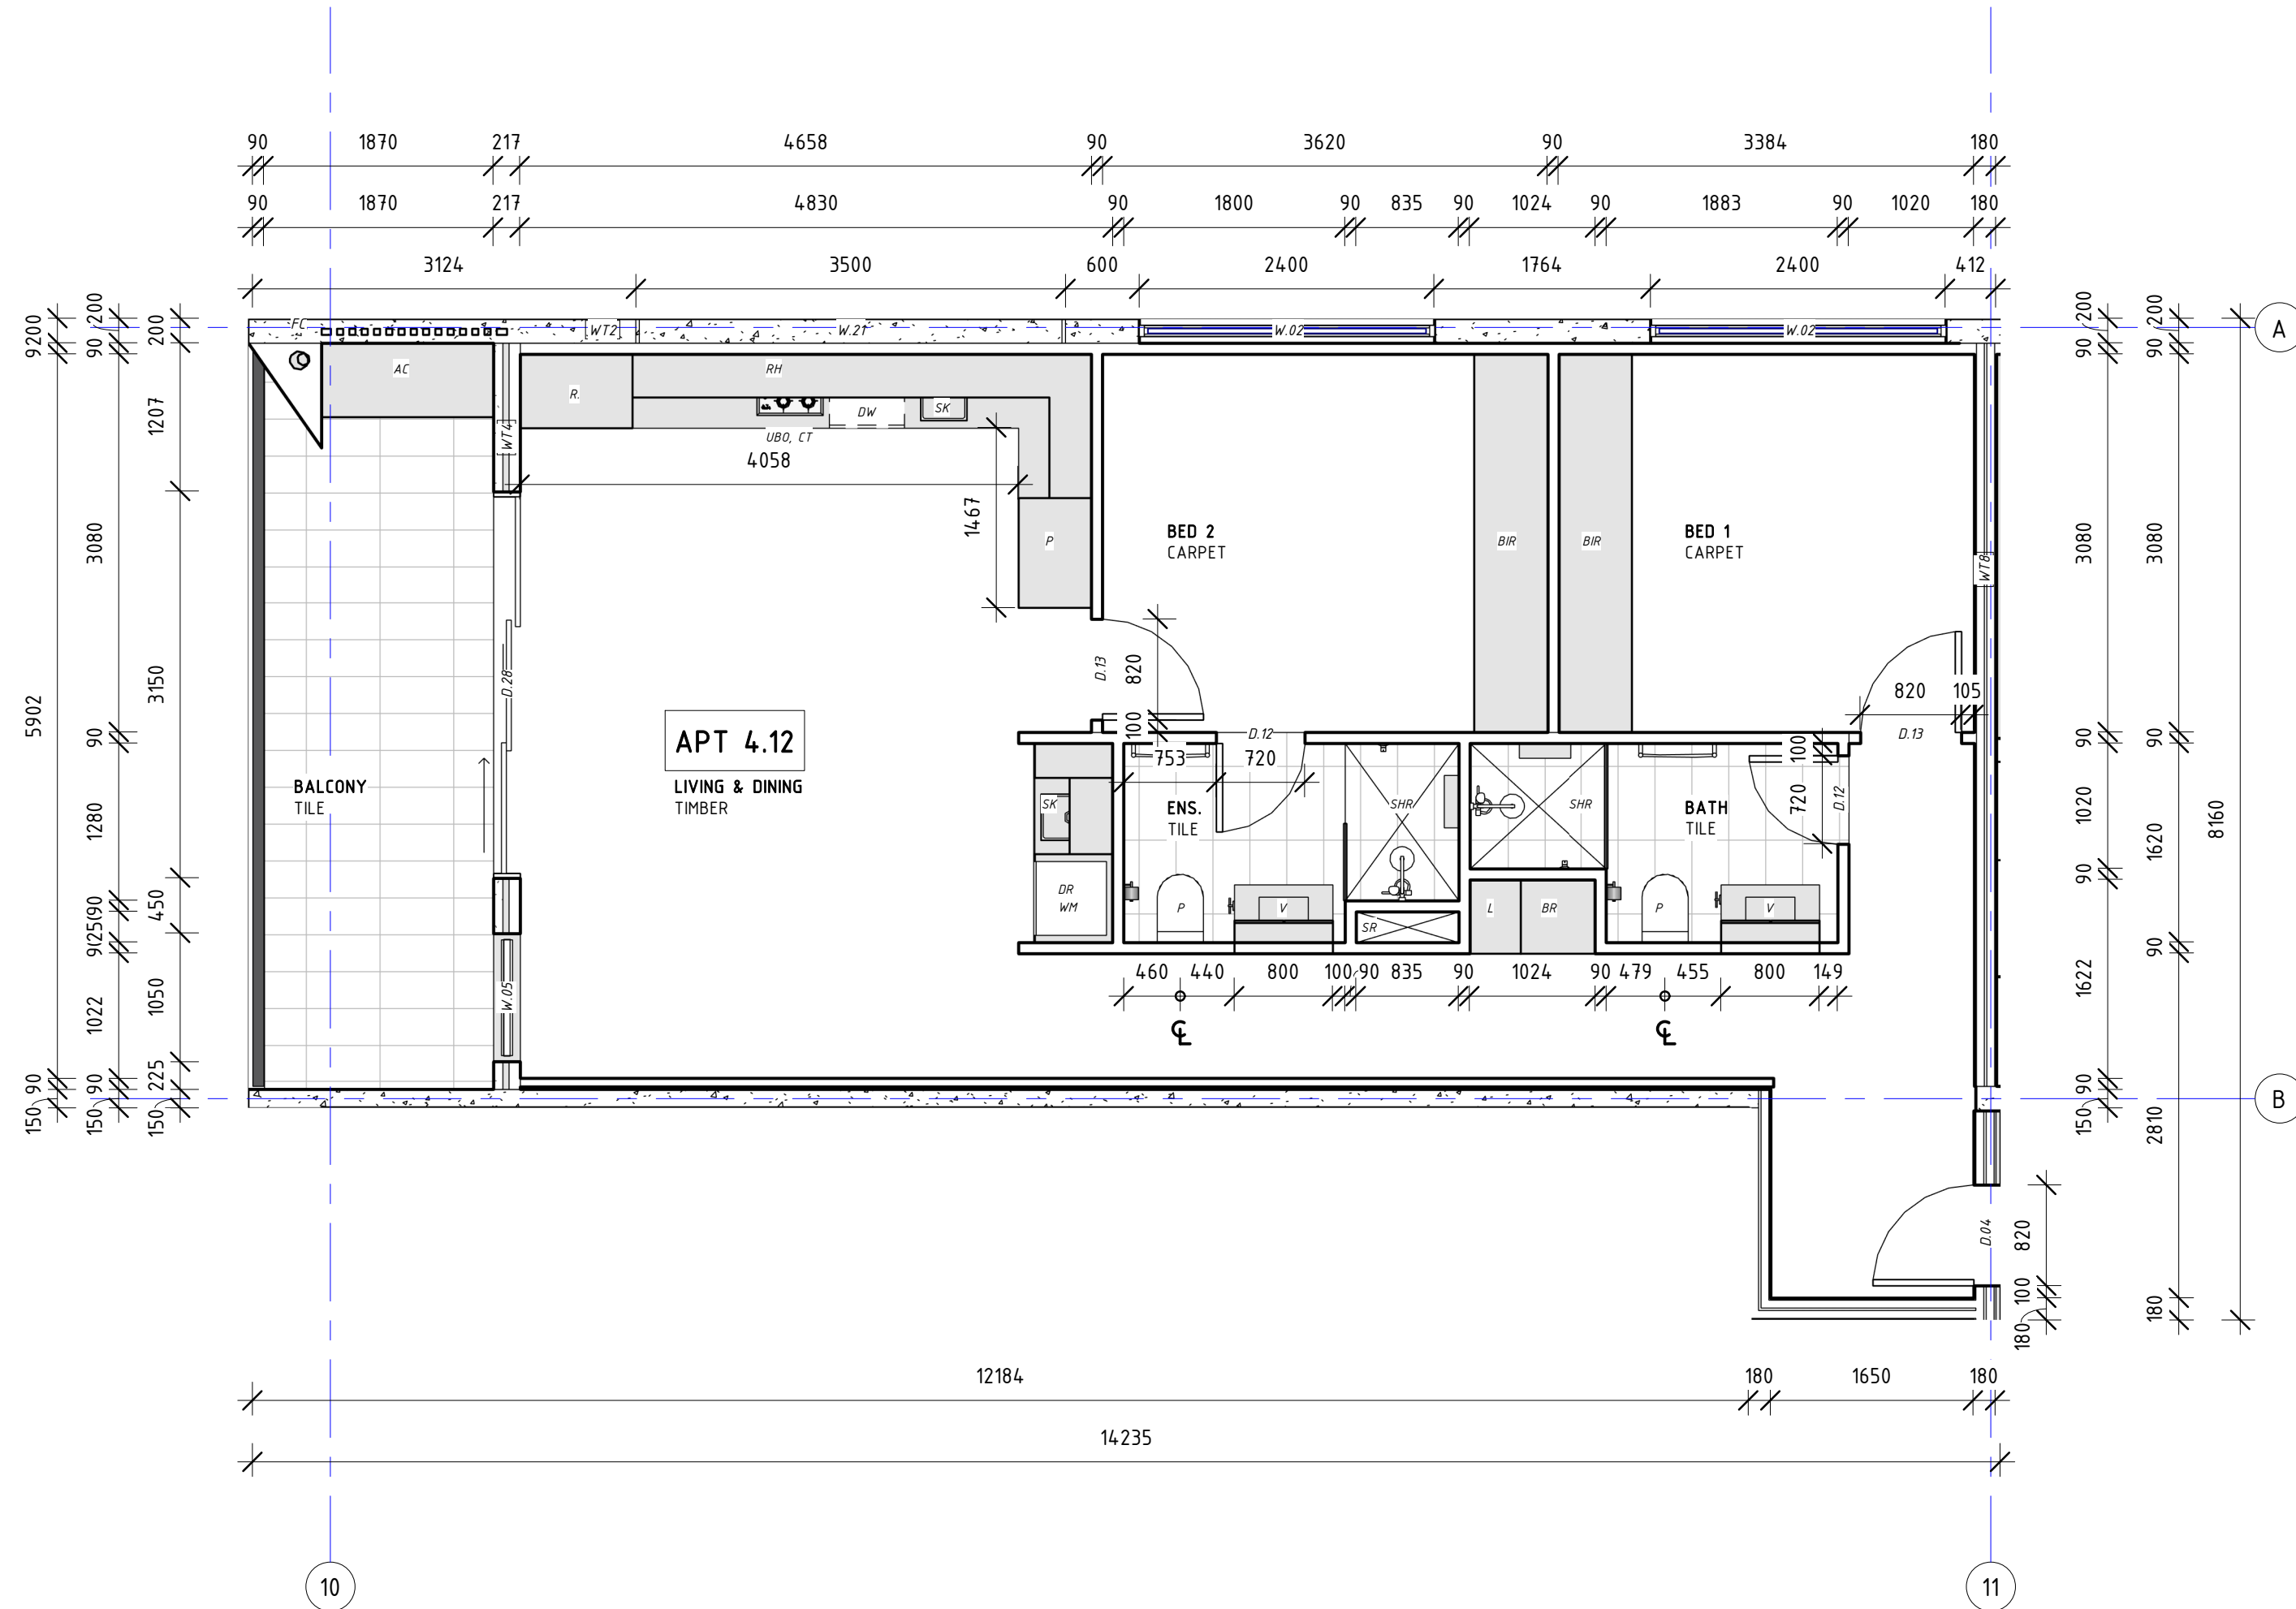

APT 412 TYPE B	
TOTAL INTERNAL AREA	73m ²
TOTAL BALCONY AREA	12m ²
TOTAL AREA	91m ²
FLOOR SCHEDULE	
BATHS & LDry	10m ²
KITCHEN, LIVING, HALL	38.5m ²
BEDROOMS	22m ²
BALCONY	10m ²

This drawing shows design information and is intended for guidance only. It is not to be used for construction without the approval of the designer. It is the responsibility of the client to ensure that the design is suitable for the intended use and that all necessary approvals are obtained before construction.

REVISIONS		
ISSUE #	DATE	DESCRIPTION
A	25/03/2019	FOR BRC APPROVAL
M	09/03/2020	VARIOUS AS CLOUDED

PROJECT ADDRESS
248 UNLEY ROAD HYDE PARK

HYDE PARK PLACE - STAGE A

CLIENT
HYDE PARK PLACE PTY LTD

CITIFY bfc

SHEET
4TH FLOOR - APT TYPE B - 402, 412

WD.A.712

AUTHOR
EB,
GB
REVISION DESCRIPTION
VARIOUS AS CLOUDED

REV #
M

ISSUE DATE
08/05/2020

FOR CONSTRUCTION

GEMMA | LEA
DESIGN STUDIO
www.gemmalia.com.au
gemma@gemmalia.com.au
ABN: 55 882 991 838