



APT TYPE B
APARTMENT 512

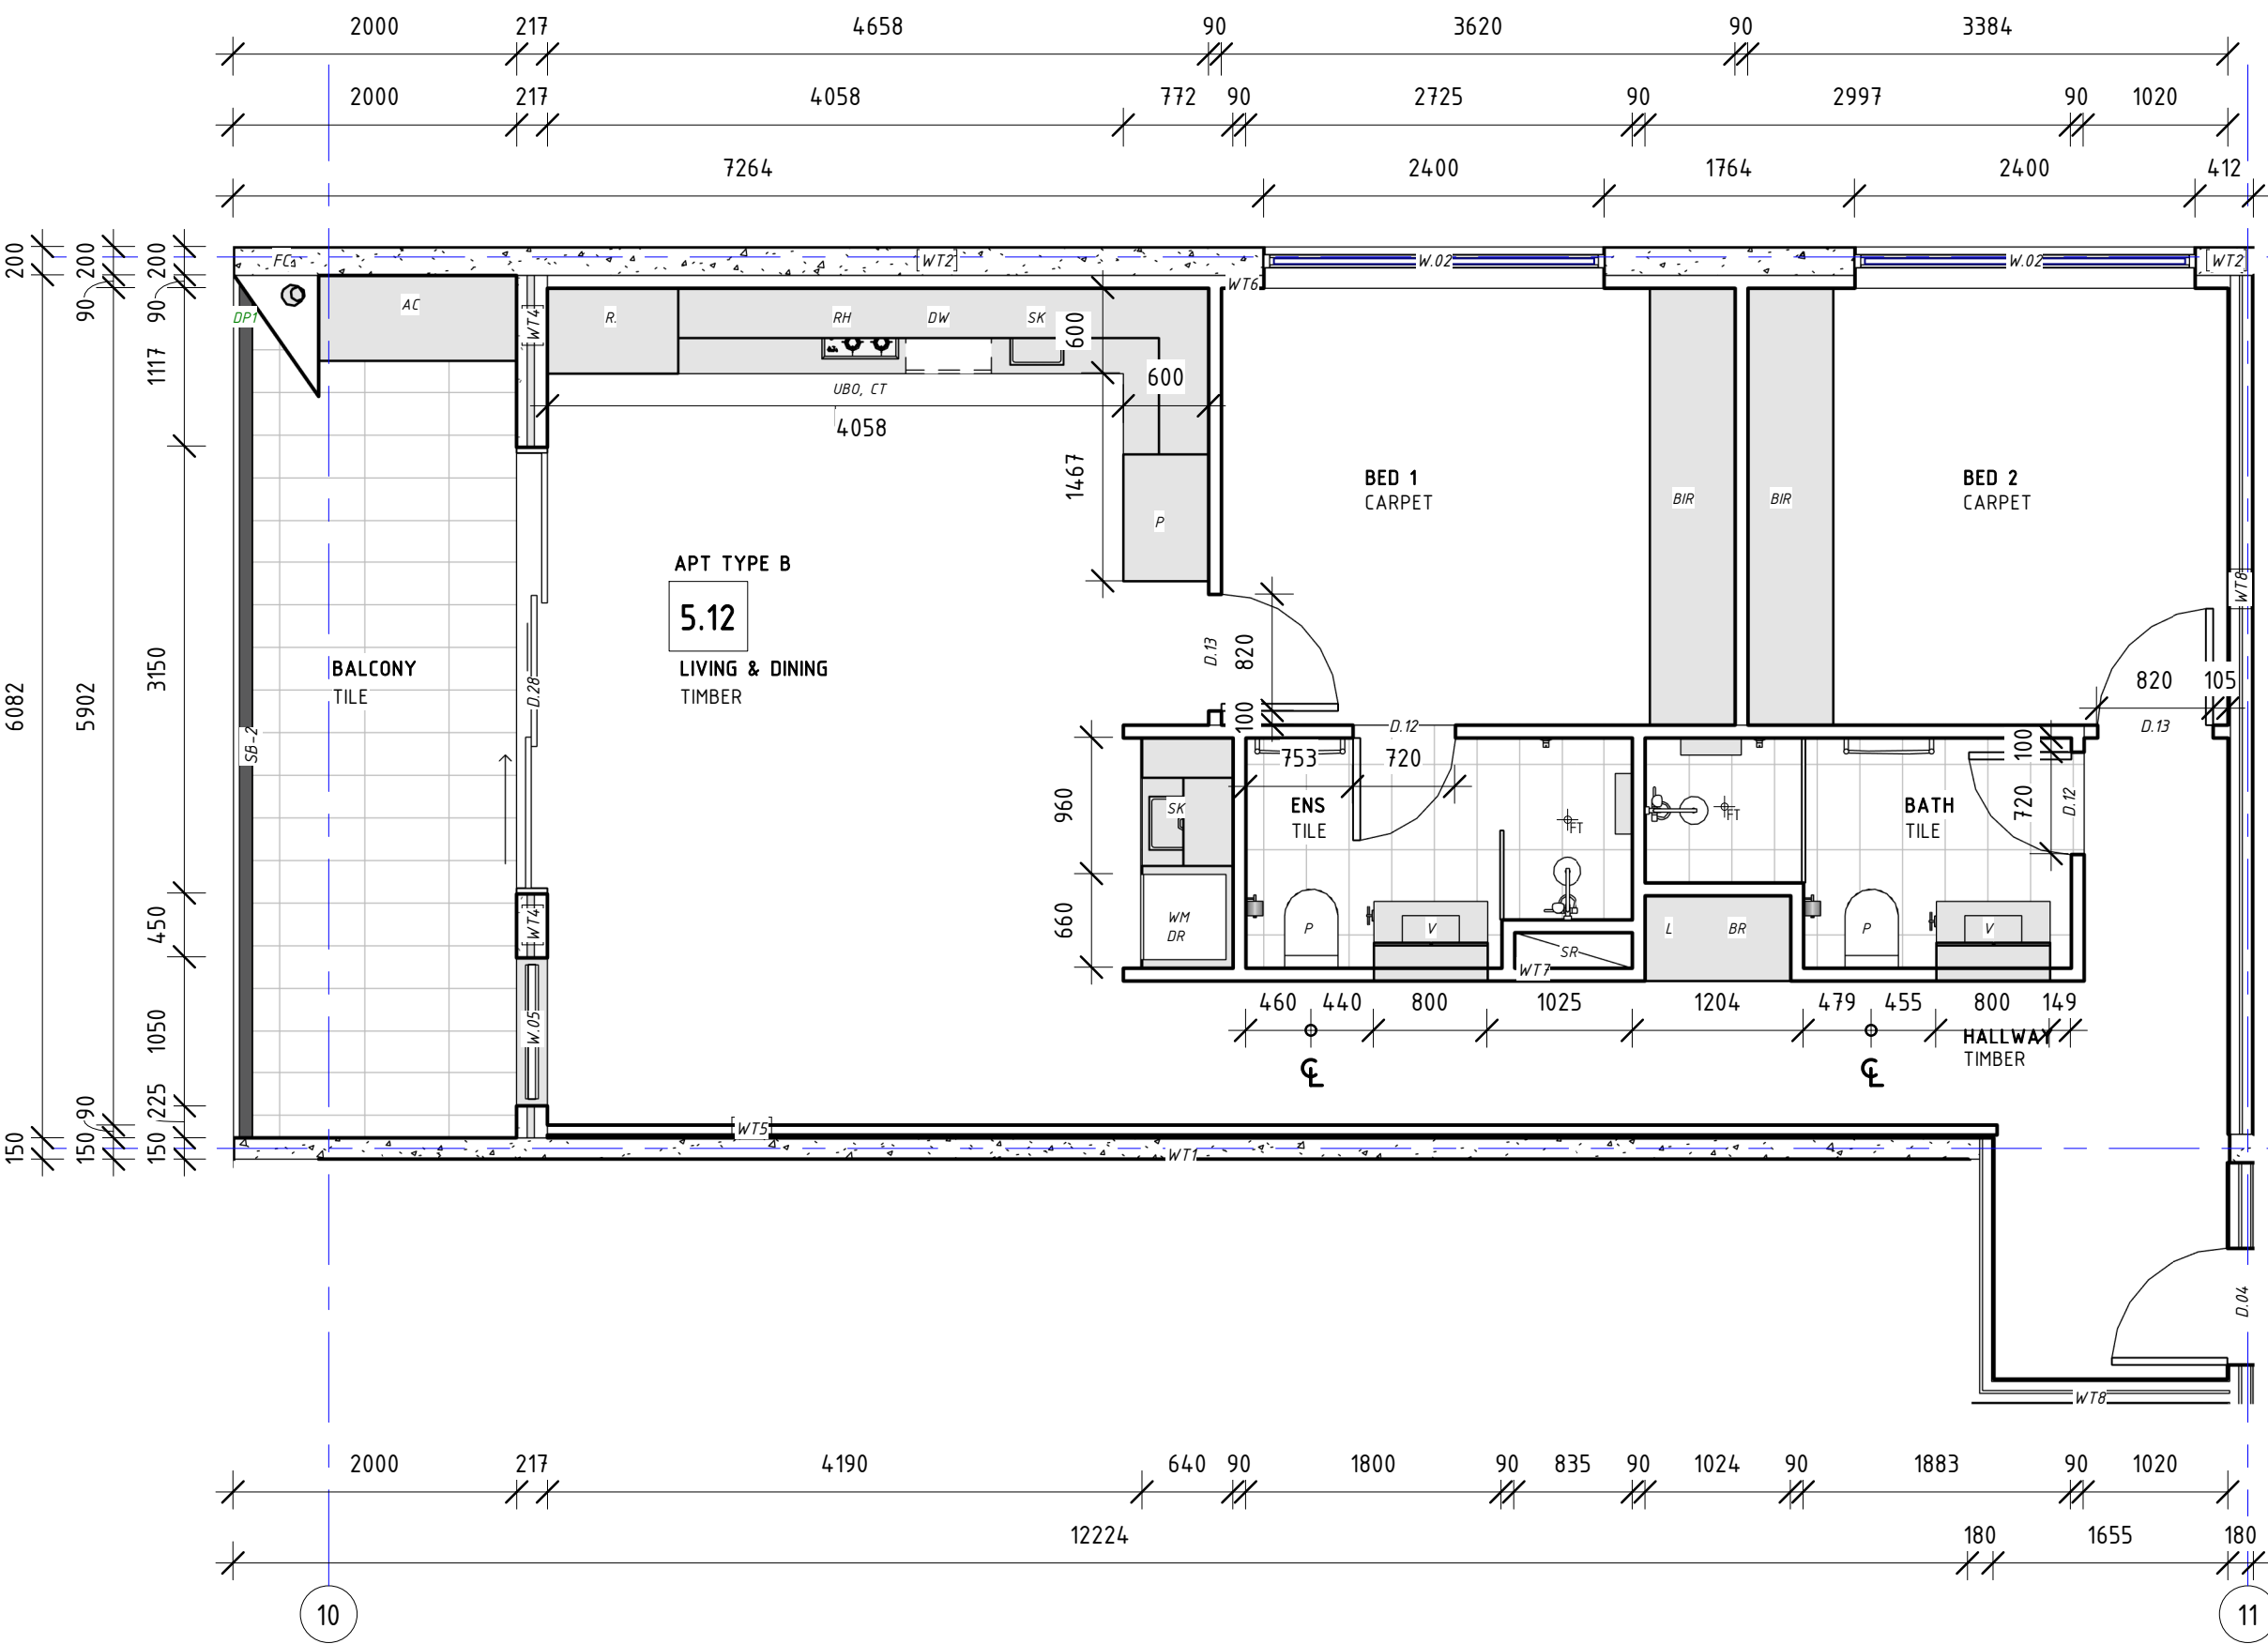

APT 512 TYPE B	
TOTAL INTERNAL AREA	73m ²
TOTAL BALCONY AREA	12m ²
TOTAL AREA	91m ²
FLOOR SCHEDULE	
BATHS & LDRY	10m ²
KITCHEN, LIVING, HALL	38.5m ²
BEDROOMS	22m ²
BALCONY	10m ²

APT TYPE B
APARTMENT 502

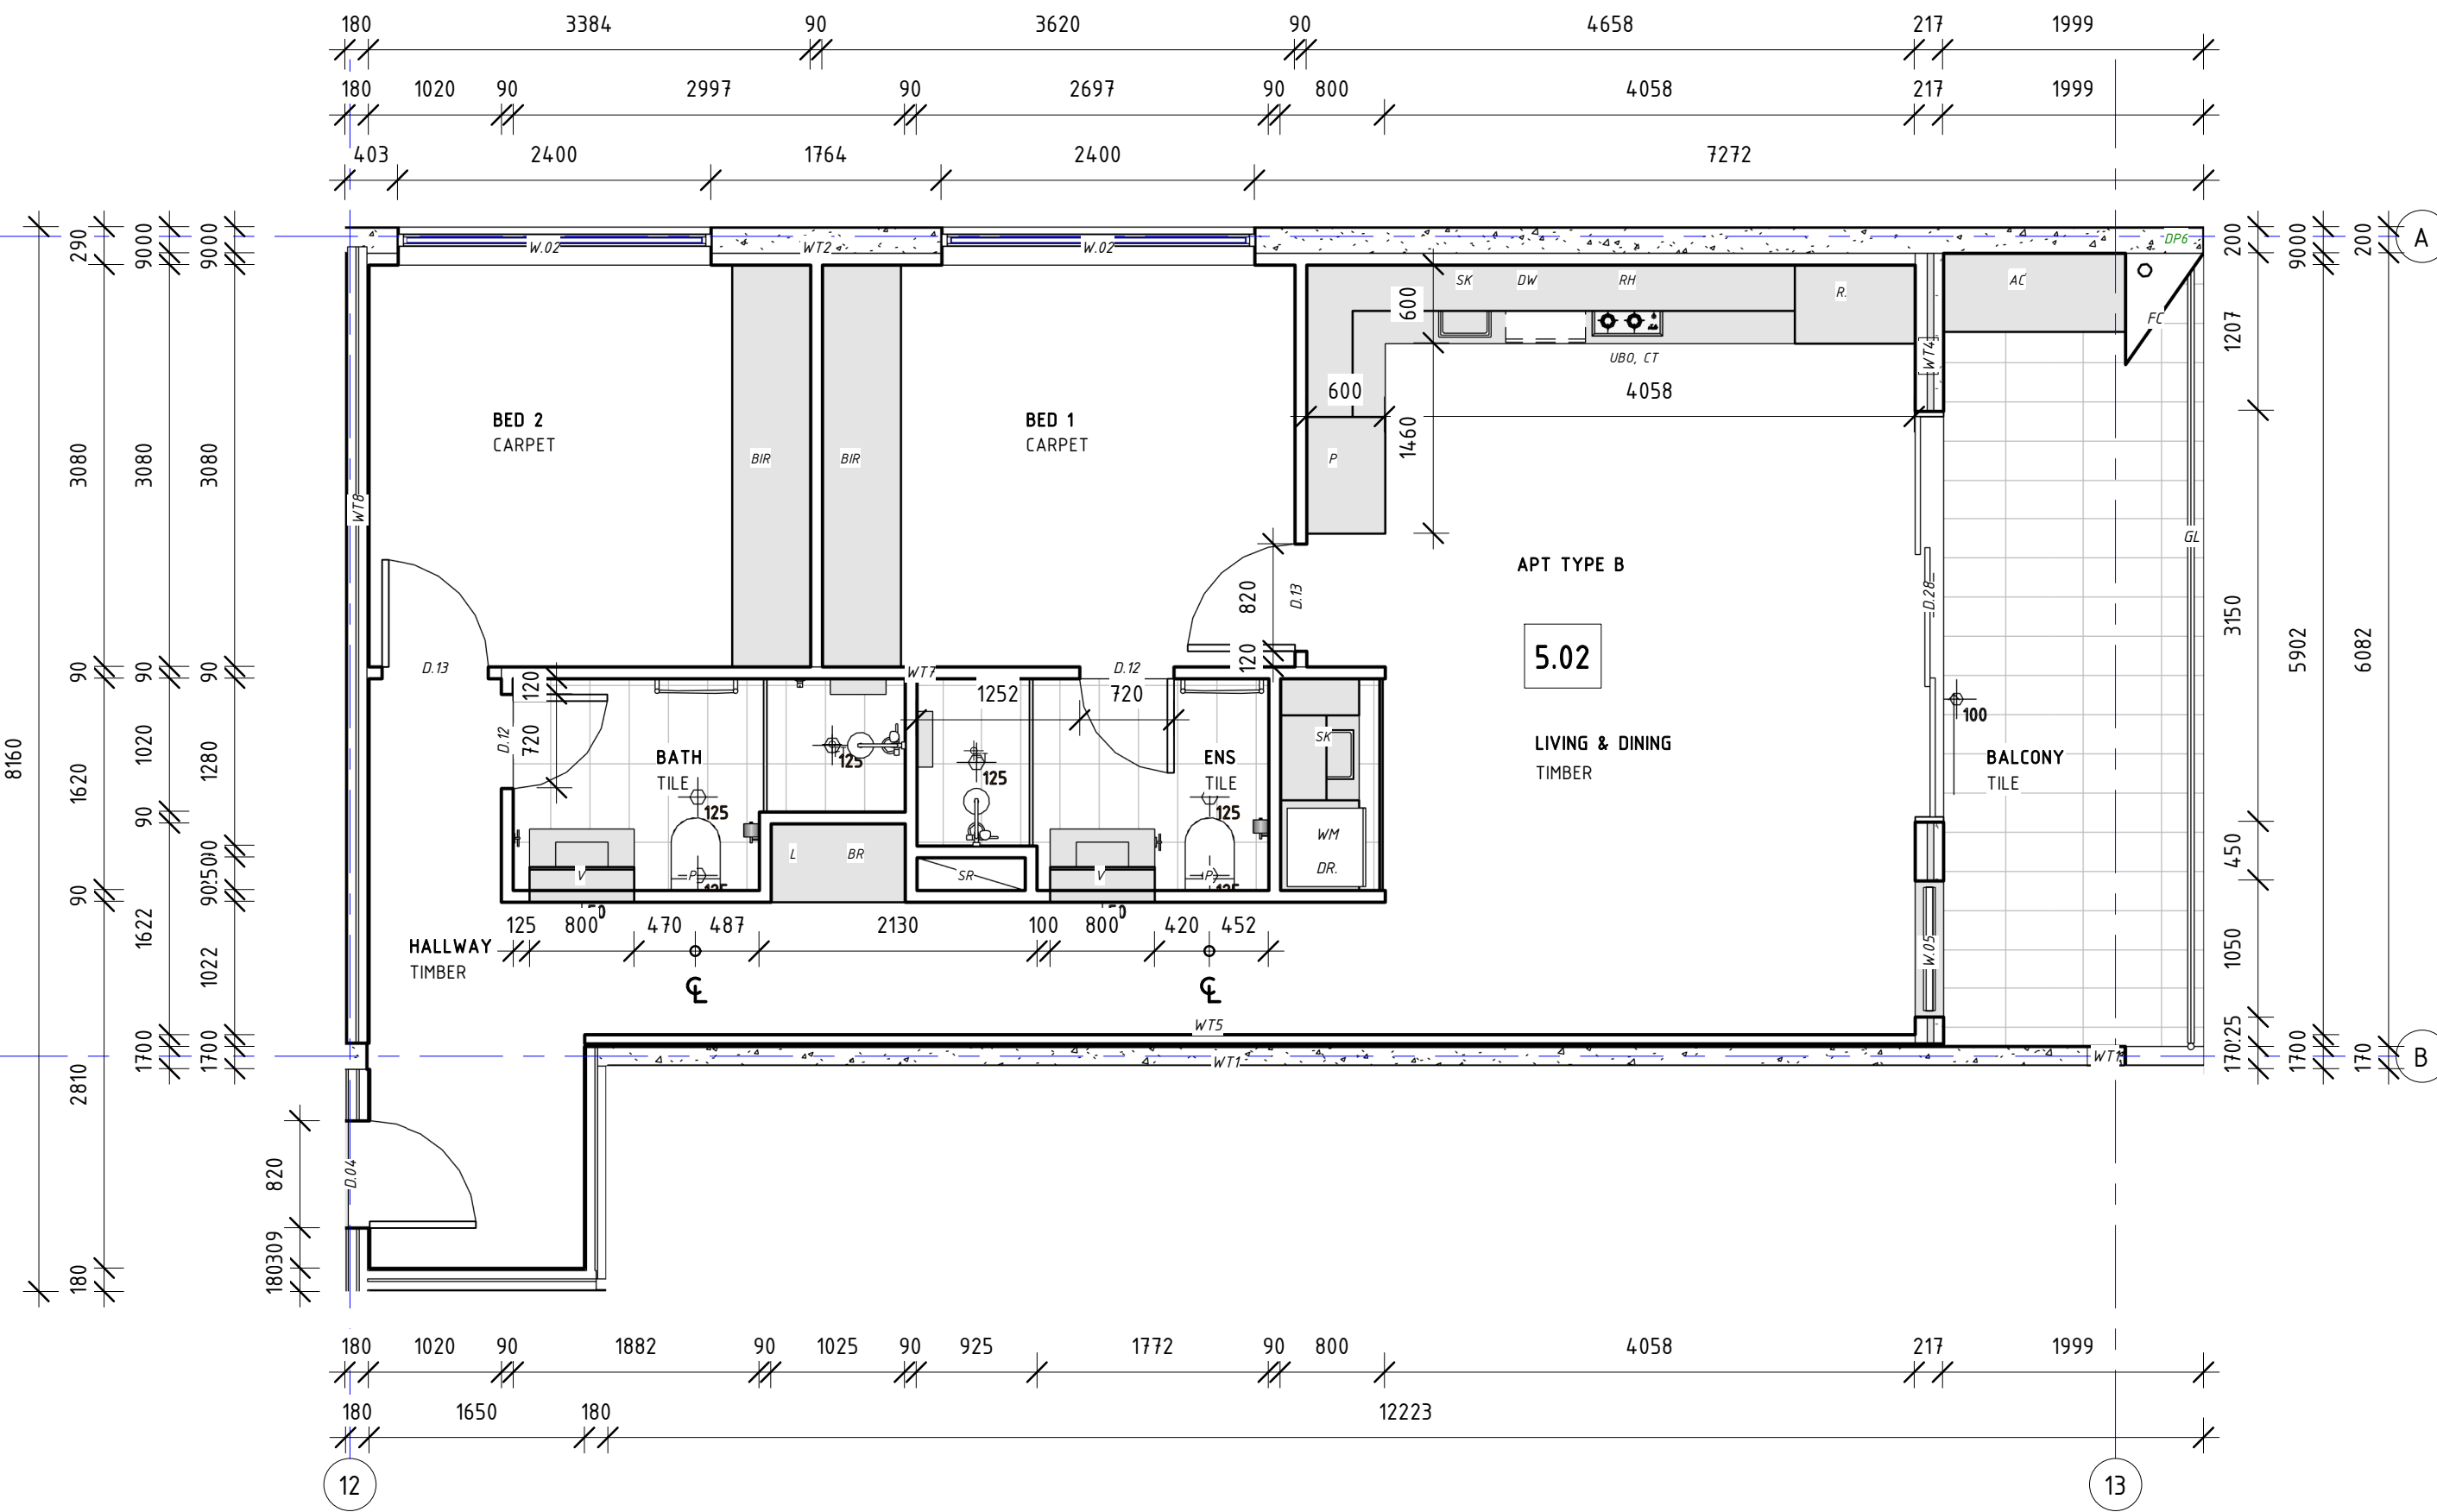

APT 502 TYPE B	
TOTAL INTERNAL AREA	73m ²
TOTAL BALCONY AREA	12m ²
TOTAL AREA	91m ²
FLOOR SCHEDULE	
BATHS & LDRY	10m ²
KITCHEN, LIVING, HALL	38.5m ²
BEDROOMS	22m ²
BALCONY	10m ²

This drawing shows design information and is not to be used for construction. It is intended for information only and is not to be used for construction. It is intended for information only and is not to be used for construction.

REVISIONS		
ISSUE #	DATE	DESCRIPTION
A	25/03/2019	FOR BRC APPROVAL
B	14/05/2019	REVISED SET BASED ON BRC RFI PCS9515
M	09/03/2020	VARIOUS AS CLOUDED

PROJECT ADDRESS
248 UNLEY ROAD HYDE PARK
HYDE PARK PLACE - STAGE A

CLIENT
HYDE PARK PLACE PTY LTD

CITIFY bfc

SHEET
5TH FLOOR - APT TYPE B - 502, 512
WD.A.713

AUTHOR
EB, GB
REVISION DESCRIPTION
VARIOUS AS CLOUDED

ISSUE DATE
08/05/2020
FOR CONSTRUCTION

GEMMA | LEA
DESIGN STUDIO
www.gemmalia.com.au
gemma@gemmalia.com.au
ABN: 59 882 991 838