



APT TYPE C
APARTMENT 311

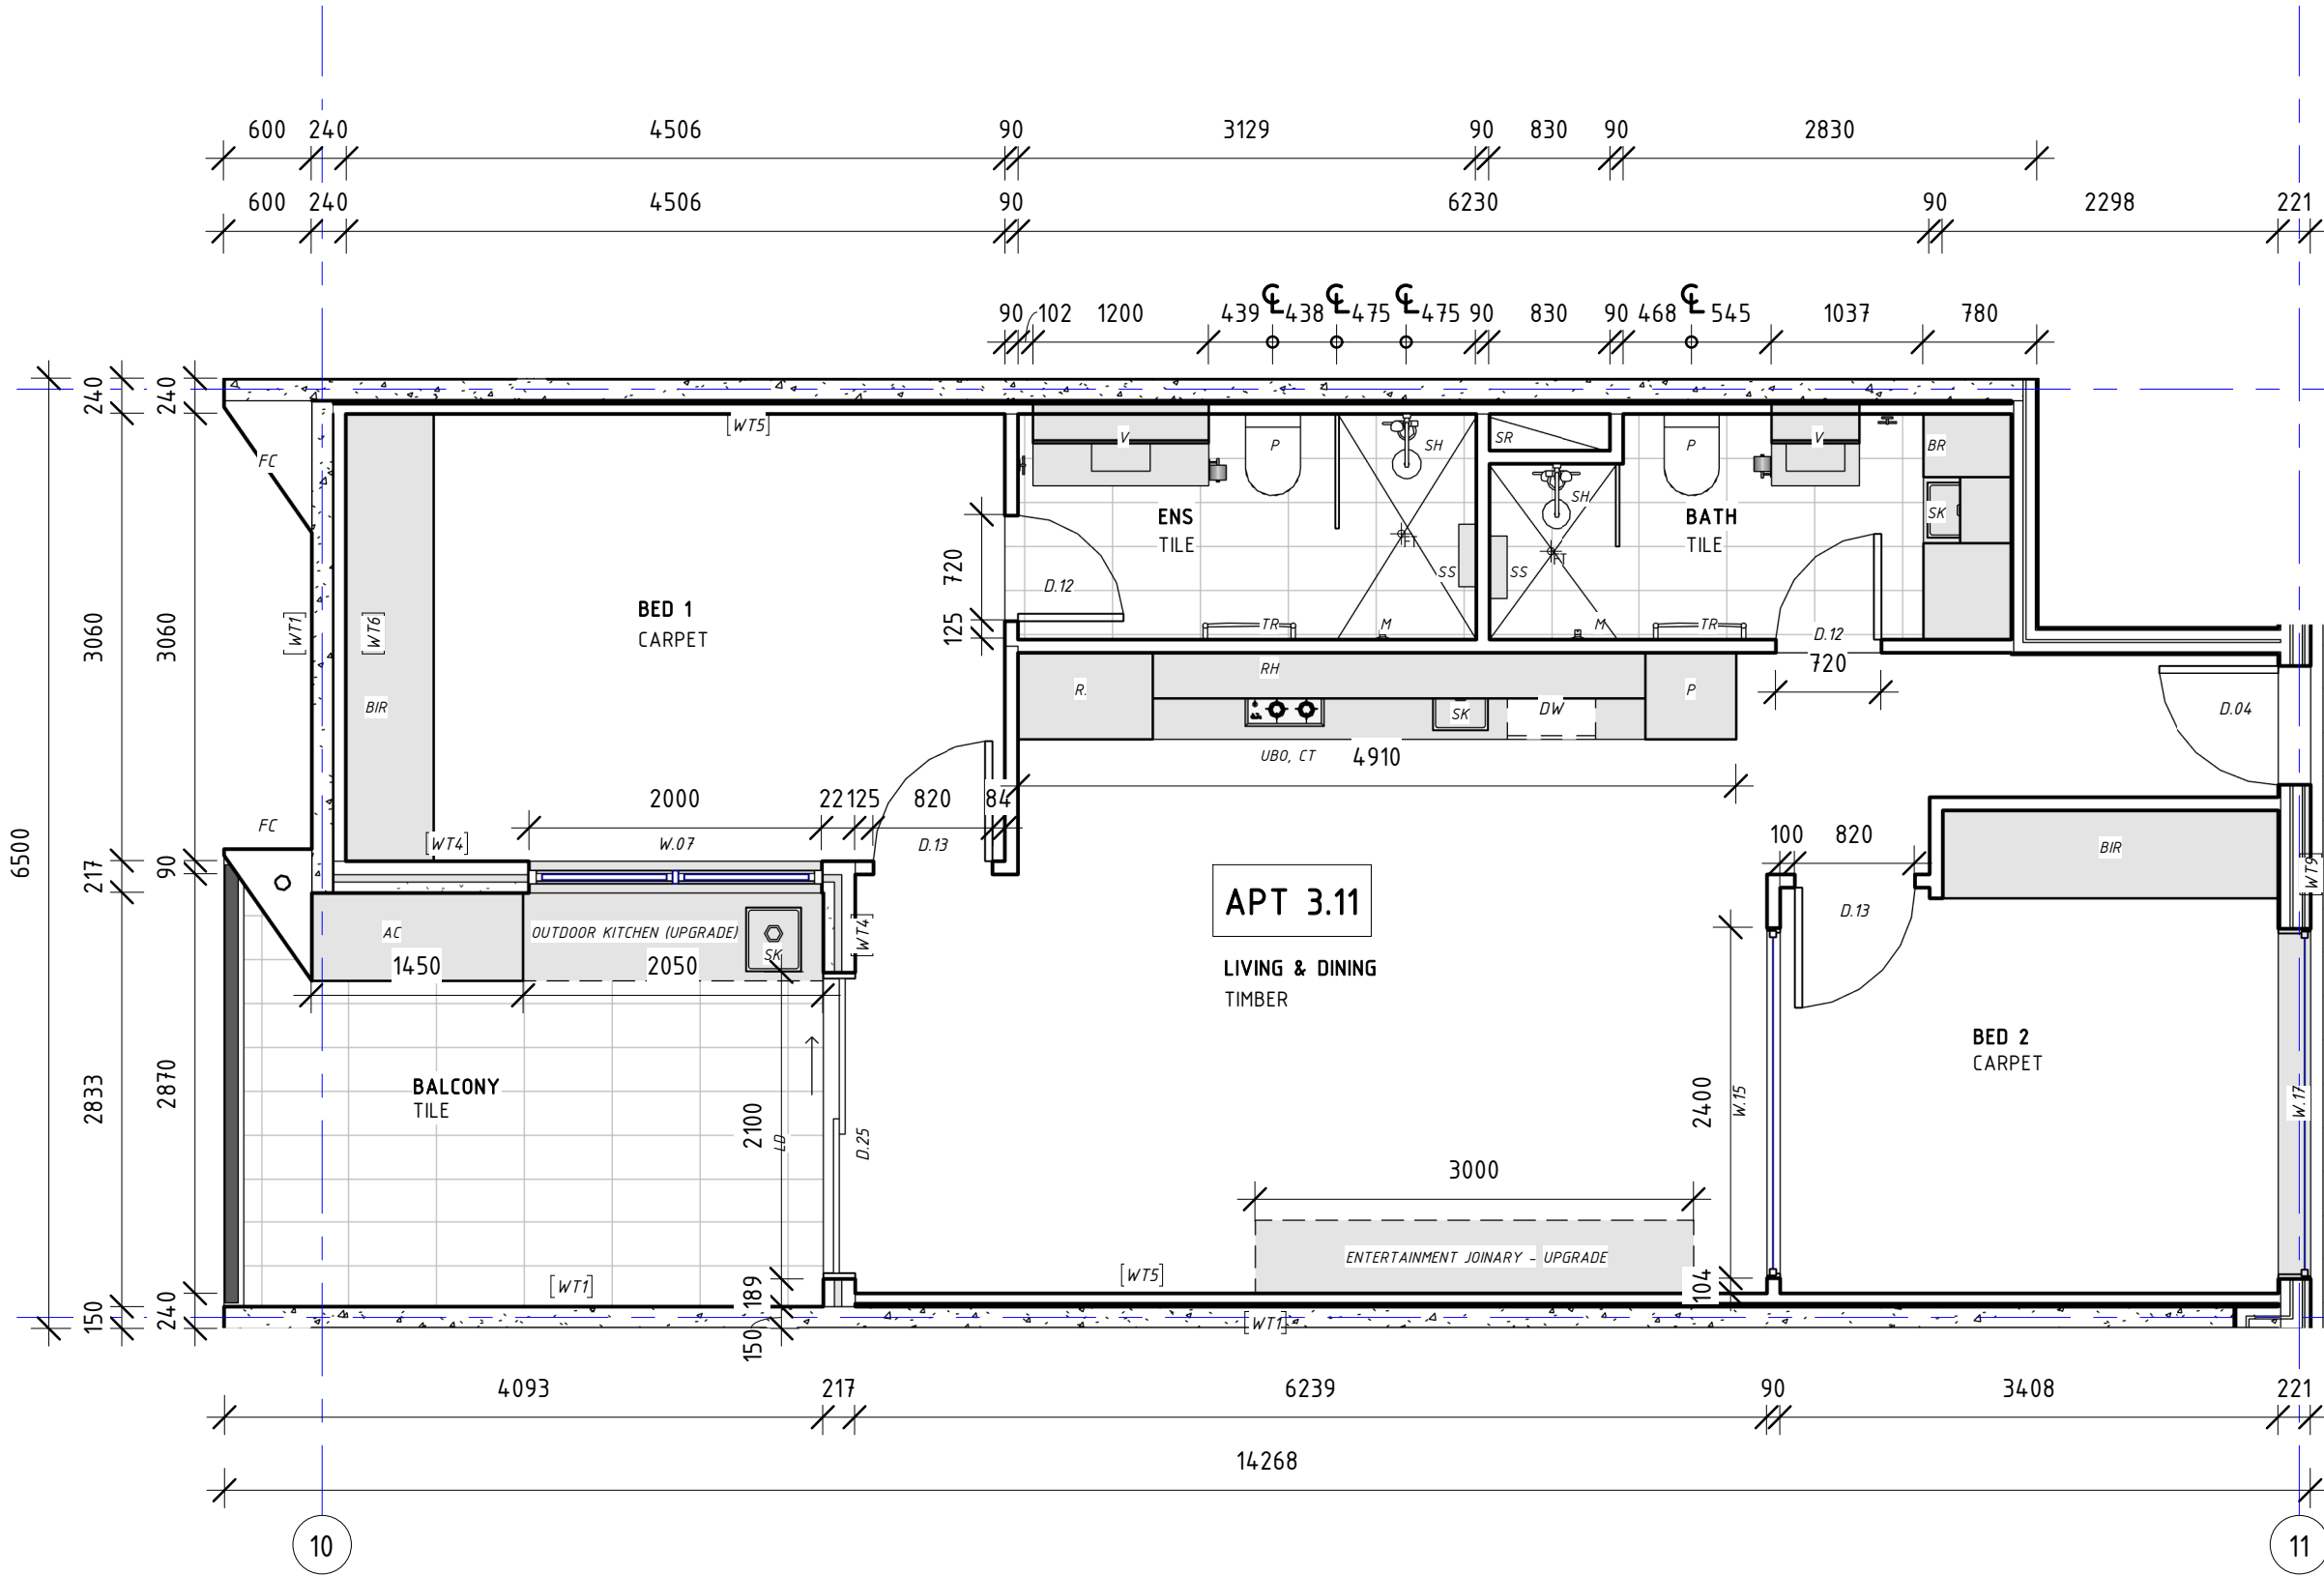

APT 311 TYPE C	
TOTAL INTERNAL AREA	65m ²
TOTAL BALCONY AREA	11.5m ²
TOTAL AREA	76.5m ²
FLOOR SCHEDULE	
BATHS & LDRY	10m ²
KITCHEN, LIVING, HALL	30m ²
BEDROOMS	25m ²
BALCONY	9m ²

APT TYPE C
APARTMENT 303

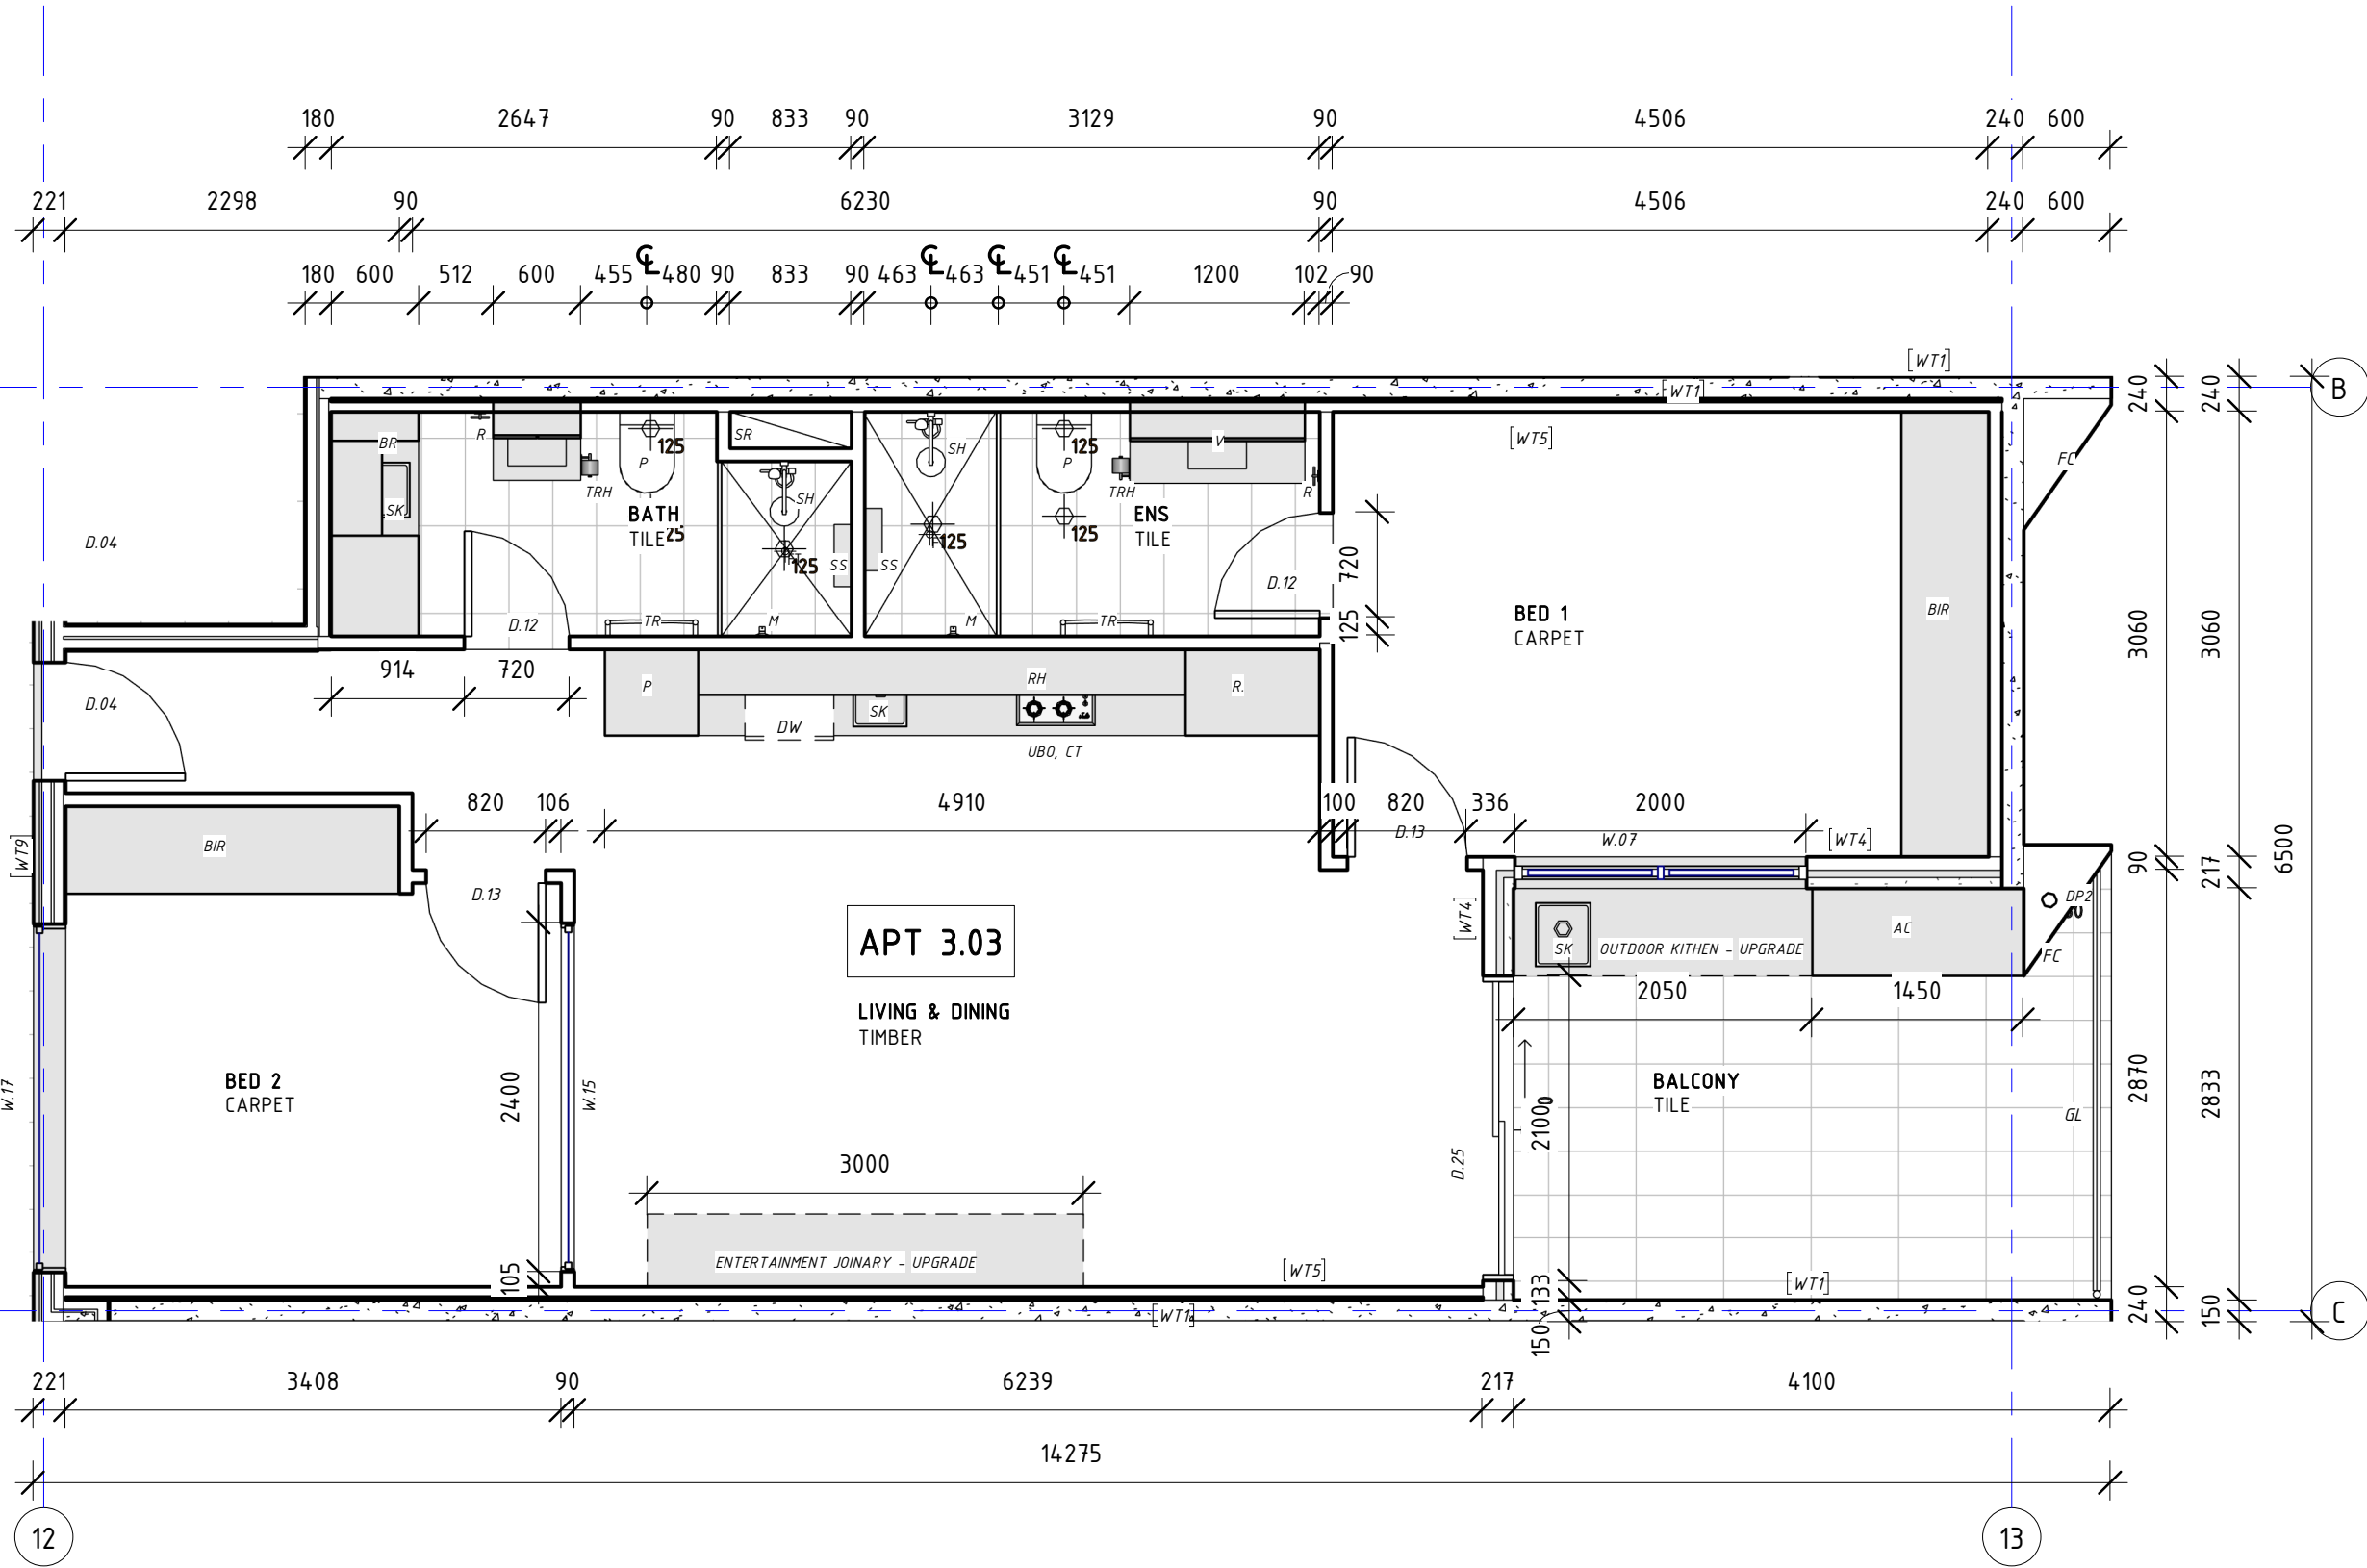

APT 311 TYPE C	
TOTAL INTERNAL AREA	65m ²
TOTAL BALCONY AREA	11.5m ²
TOTAL AREA	76.5m ²
FLOOR SCHEDULE	
BATHS & LDRY	10m ²
KITCHEN, LIVING, HALL	30m ²
BEDROOMS	25m ²
BALCONY	9m ²

This drawing shows design information and is intended for construction purposes only. It is not to be used for any other purpose without the written consent of the designer. The designer is not responsible for any errors or omissions in this drawing. 

REVISIONS		
ISSUE #	DATE	DESCRIPTION
A	25/03/2019	FOR BRC APPROVAL
J	06/01/2020	CHANGE LIFT SHAFT SIZING PER LIFT MANUF.
M	09/03/2020	VARIOUS AS CLOUDED

PROJECT ADDRESS
248 UNLEY ROAD HYDE PARK
HYDE PARK PLACE - STAGE A

CLIENT
HYDE PARK PLACE PTY LTD



SHEET
3RD FLOOR - APT TYPE C - 311, 303
WD.A.714

AUTHOR
EB, GB
REVISION DESCRIPTION
VARIOUS AS CLOUDED

REV #
M

ISSUE DATE
08/05/2020

FOR CONSTRUCTION



www.gemmalia.com.au
gemma@gemmalia.com.au
ABN: 55 882 991 838